


① Restroom Plan  
1/2" = 1'-0"

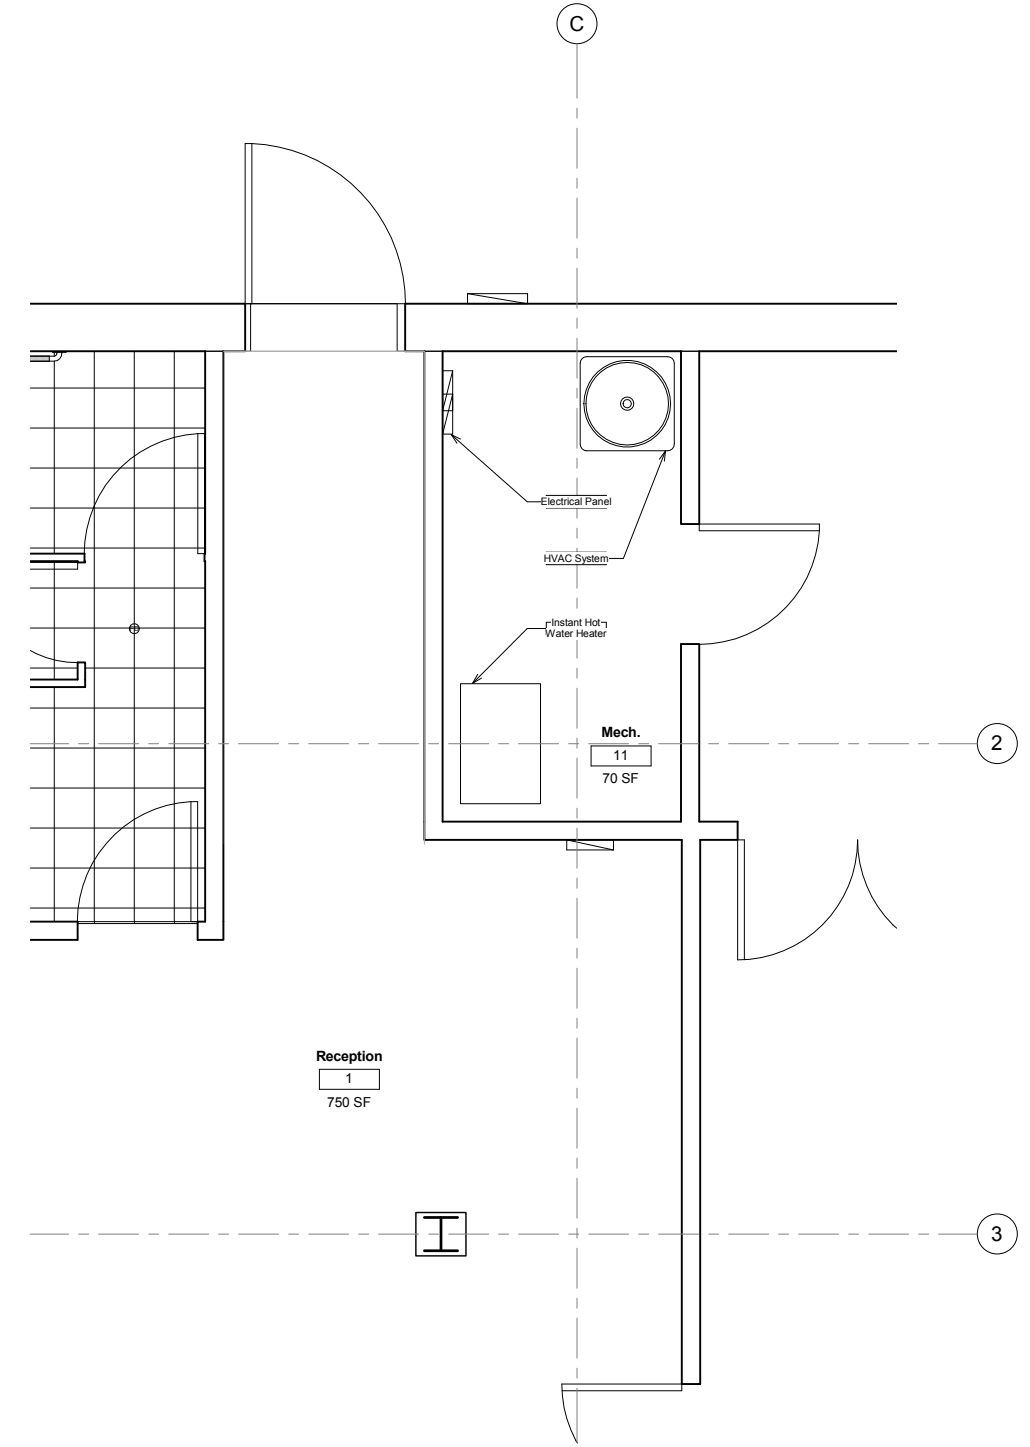

② Mechanical Room Plan  
1/2" = 1'-0"

No.	Description	Date
1	10% Submission	2/15/10
2	35% Submission	3/10/10
3	65% Submission	4/5/10
4	100% Submission	4/23/10

ARC 441: Construction Documents  
Profs. Dickinson & Hwang  
**Chroma Gallery**  
Enlarged Floor Plans

Project Number	4
Date	April 23, 2010
Drawn by	BeCK Associates

**A7.01**

Scale	1/2" = 1'-0"
-------	--------------