


This drawing remains the copyright of MS Planning Ltd.
 This drawing is to be read in conjunction with all other drawings and documents issued.
 All discrepancies between any drawings and or documents shall be notified to MS Planning Ltd immediately and prior to proceeding with the works.
 Work to figured dimensions only.
 Do not Scale.

KEY

--- Existing Building Outline

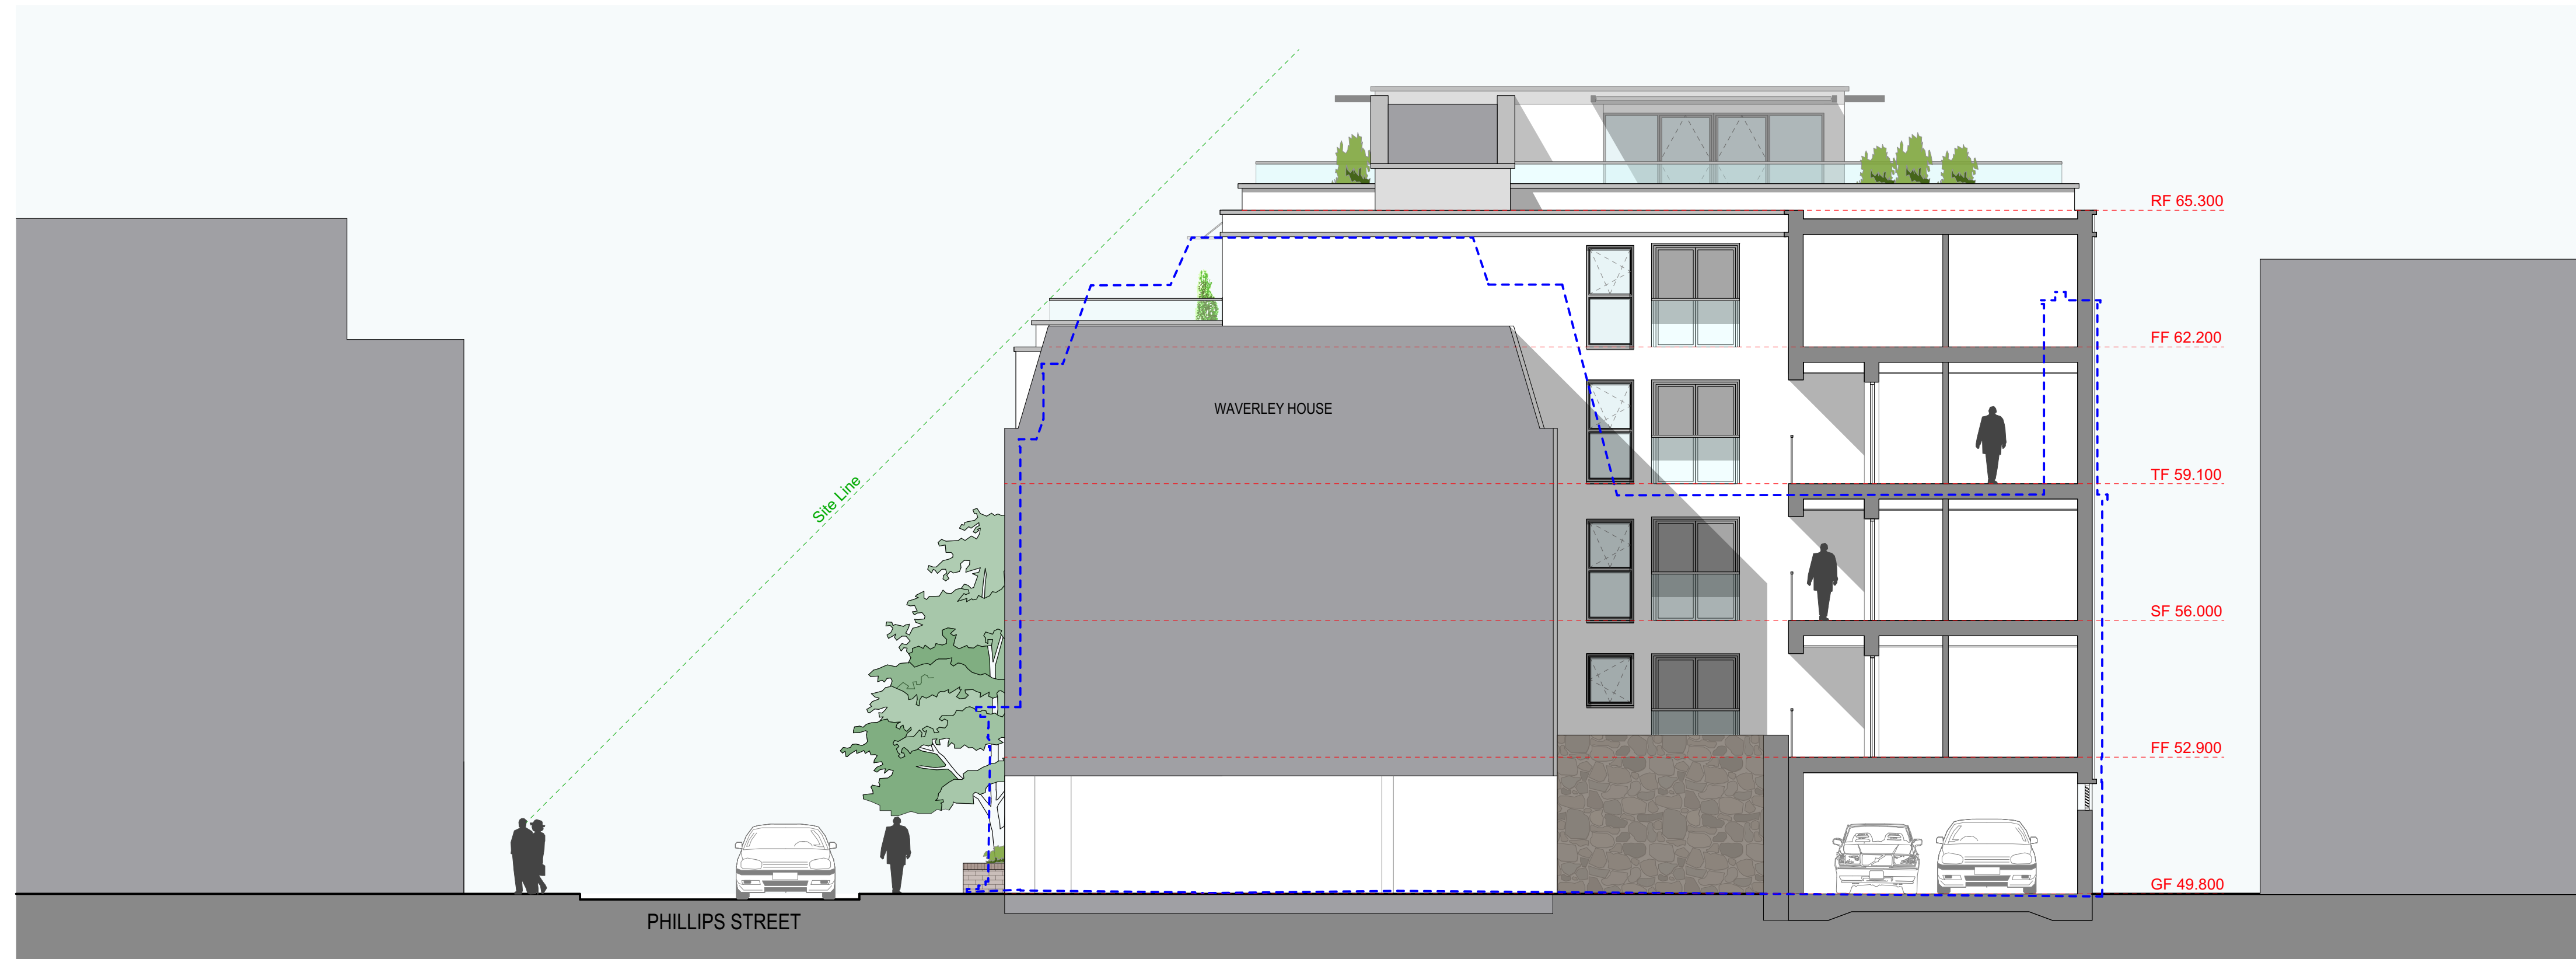

WEST ELEVATION / SECTION C-C



SOUTH ELEVATION

Rev.	Date	Description	D



1st Floor Union House,
 Union Street,
 St Helier, Jersey
 JE2 3RF

t. 01534 869425
 f. 01534 869825
 e. info@msplanning.co.uk
 w. msplanning.co.uk

Client: **SOMMERVILLE PROPERTIES LTD**

Project: **SOMMERVILLE HOUSE, ST HELIER**

Drawing: **PROPOSED ELEVATIONS**

Drawn: **JLE**

Checked:

Scale: **1:100**

Date: **OCT 15**

Drg. no. **MSP-2160-PL13**

Rev

.