


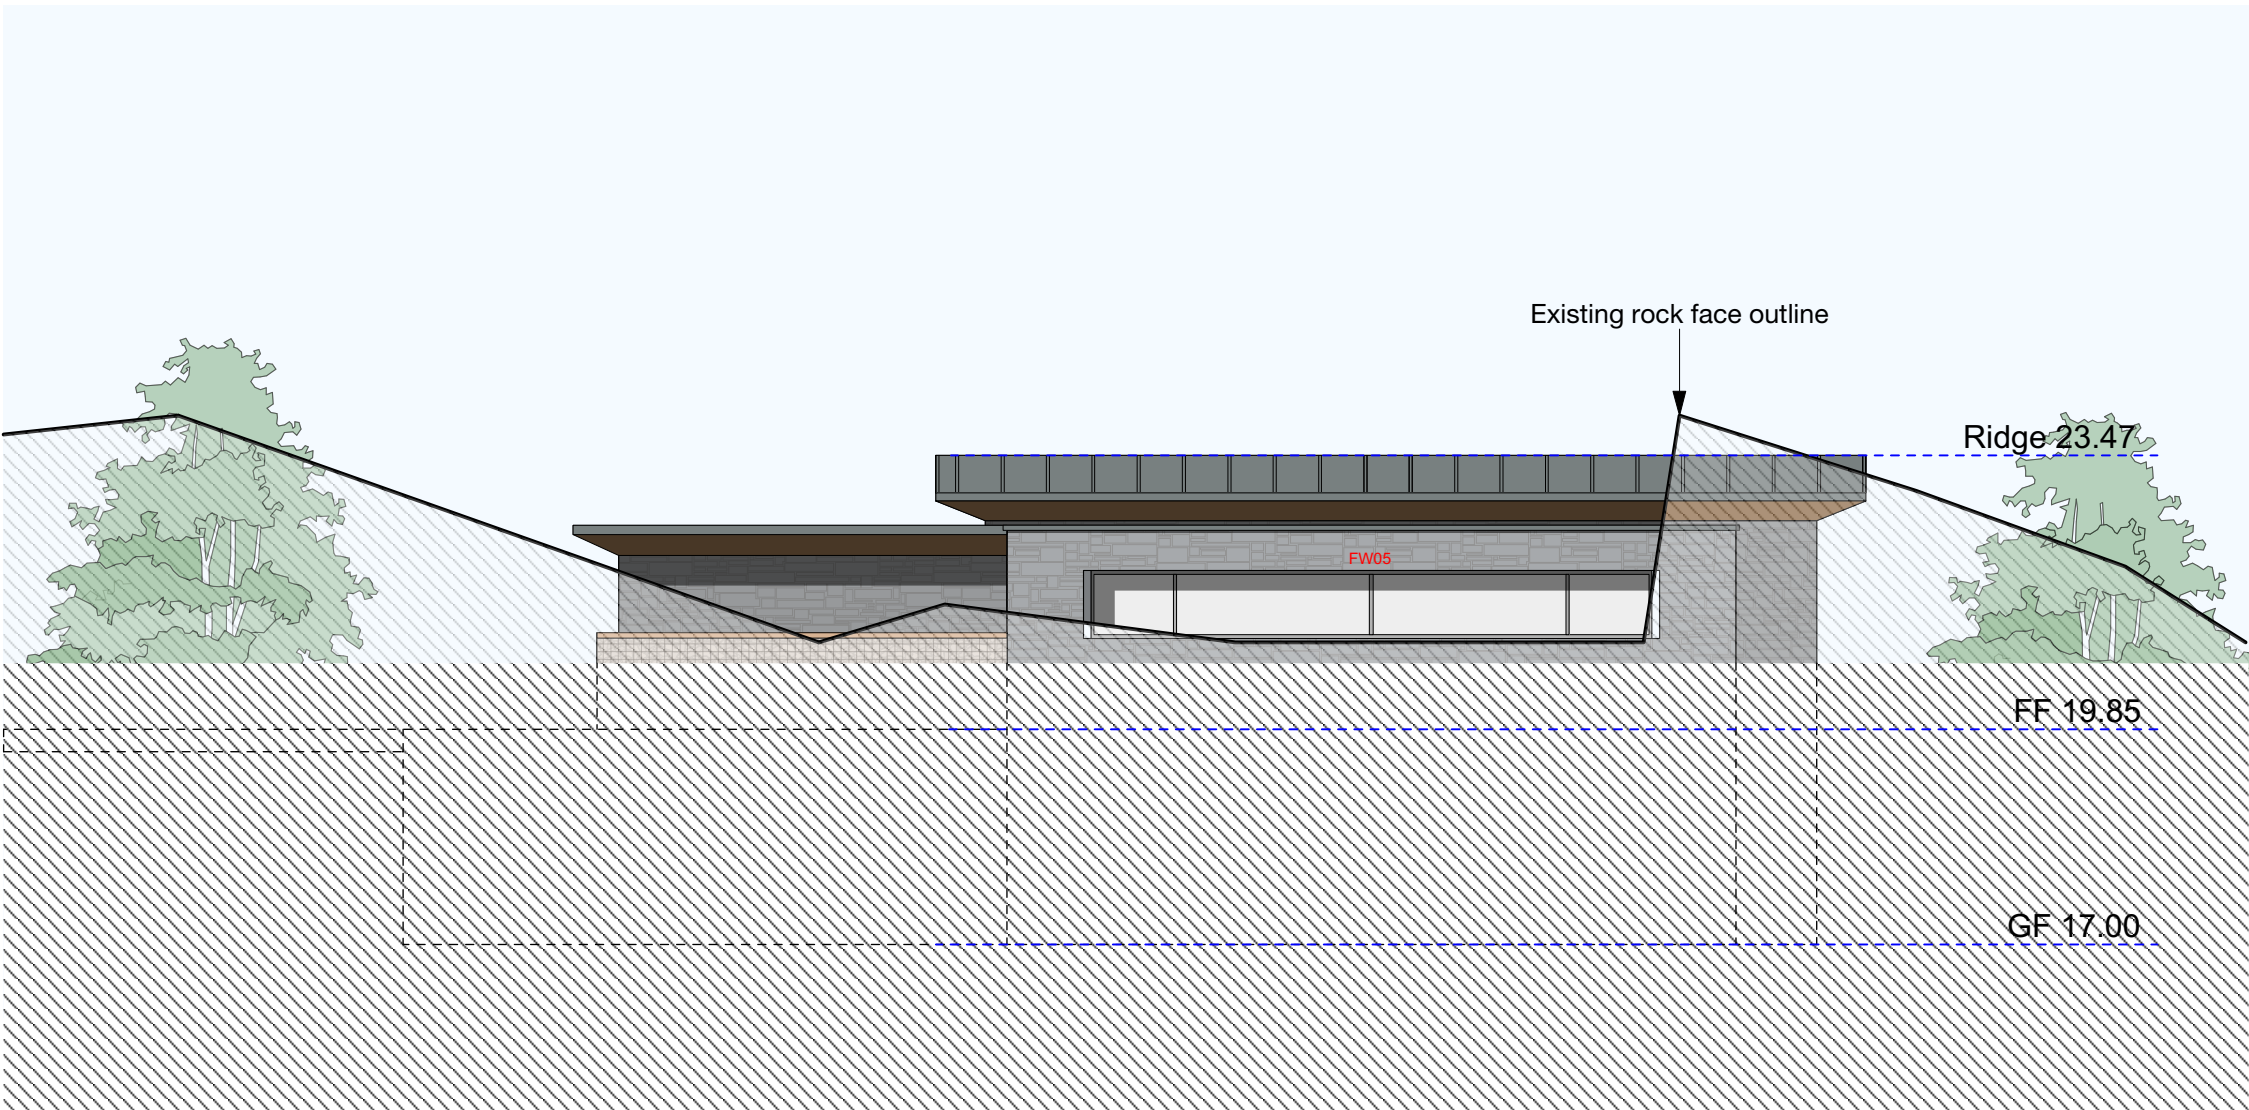


North East Elevation




South West Elevation



North West Elevation

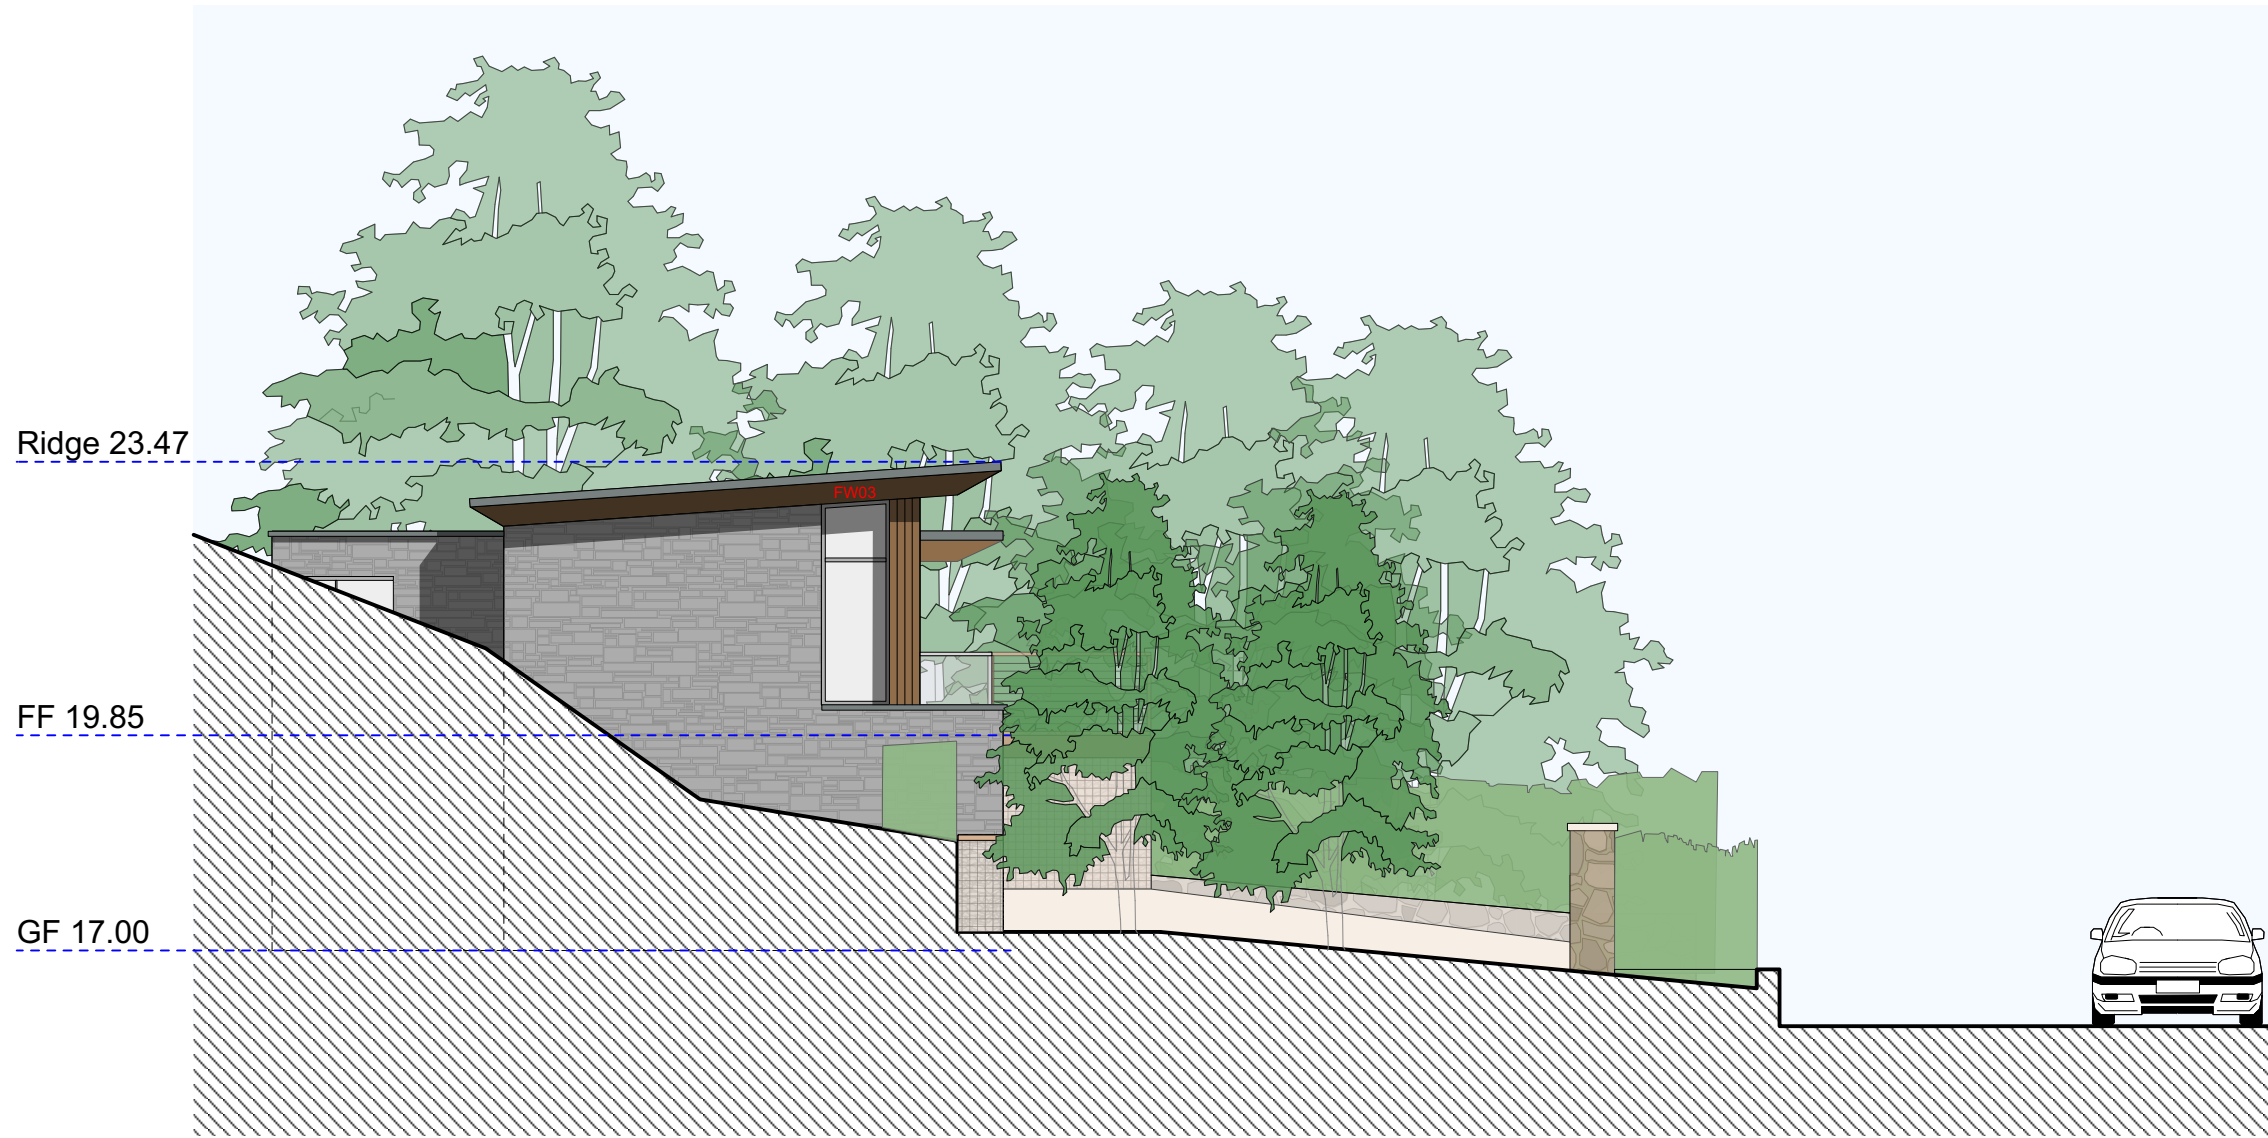

0 1 2 3 4 5 6 7 8 9 10 M  
Scale 1:100

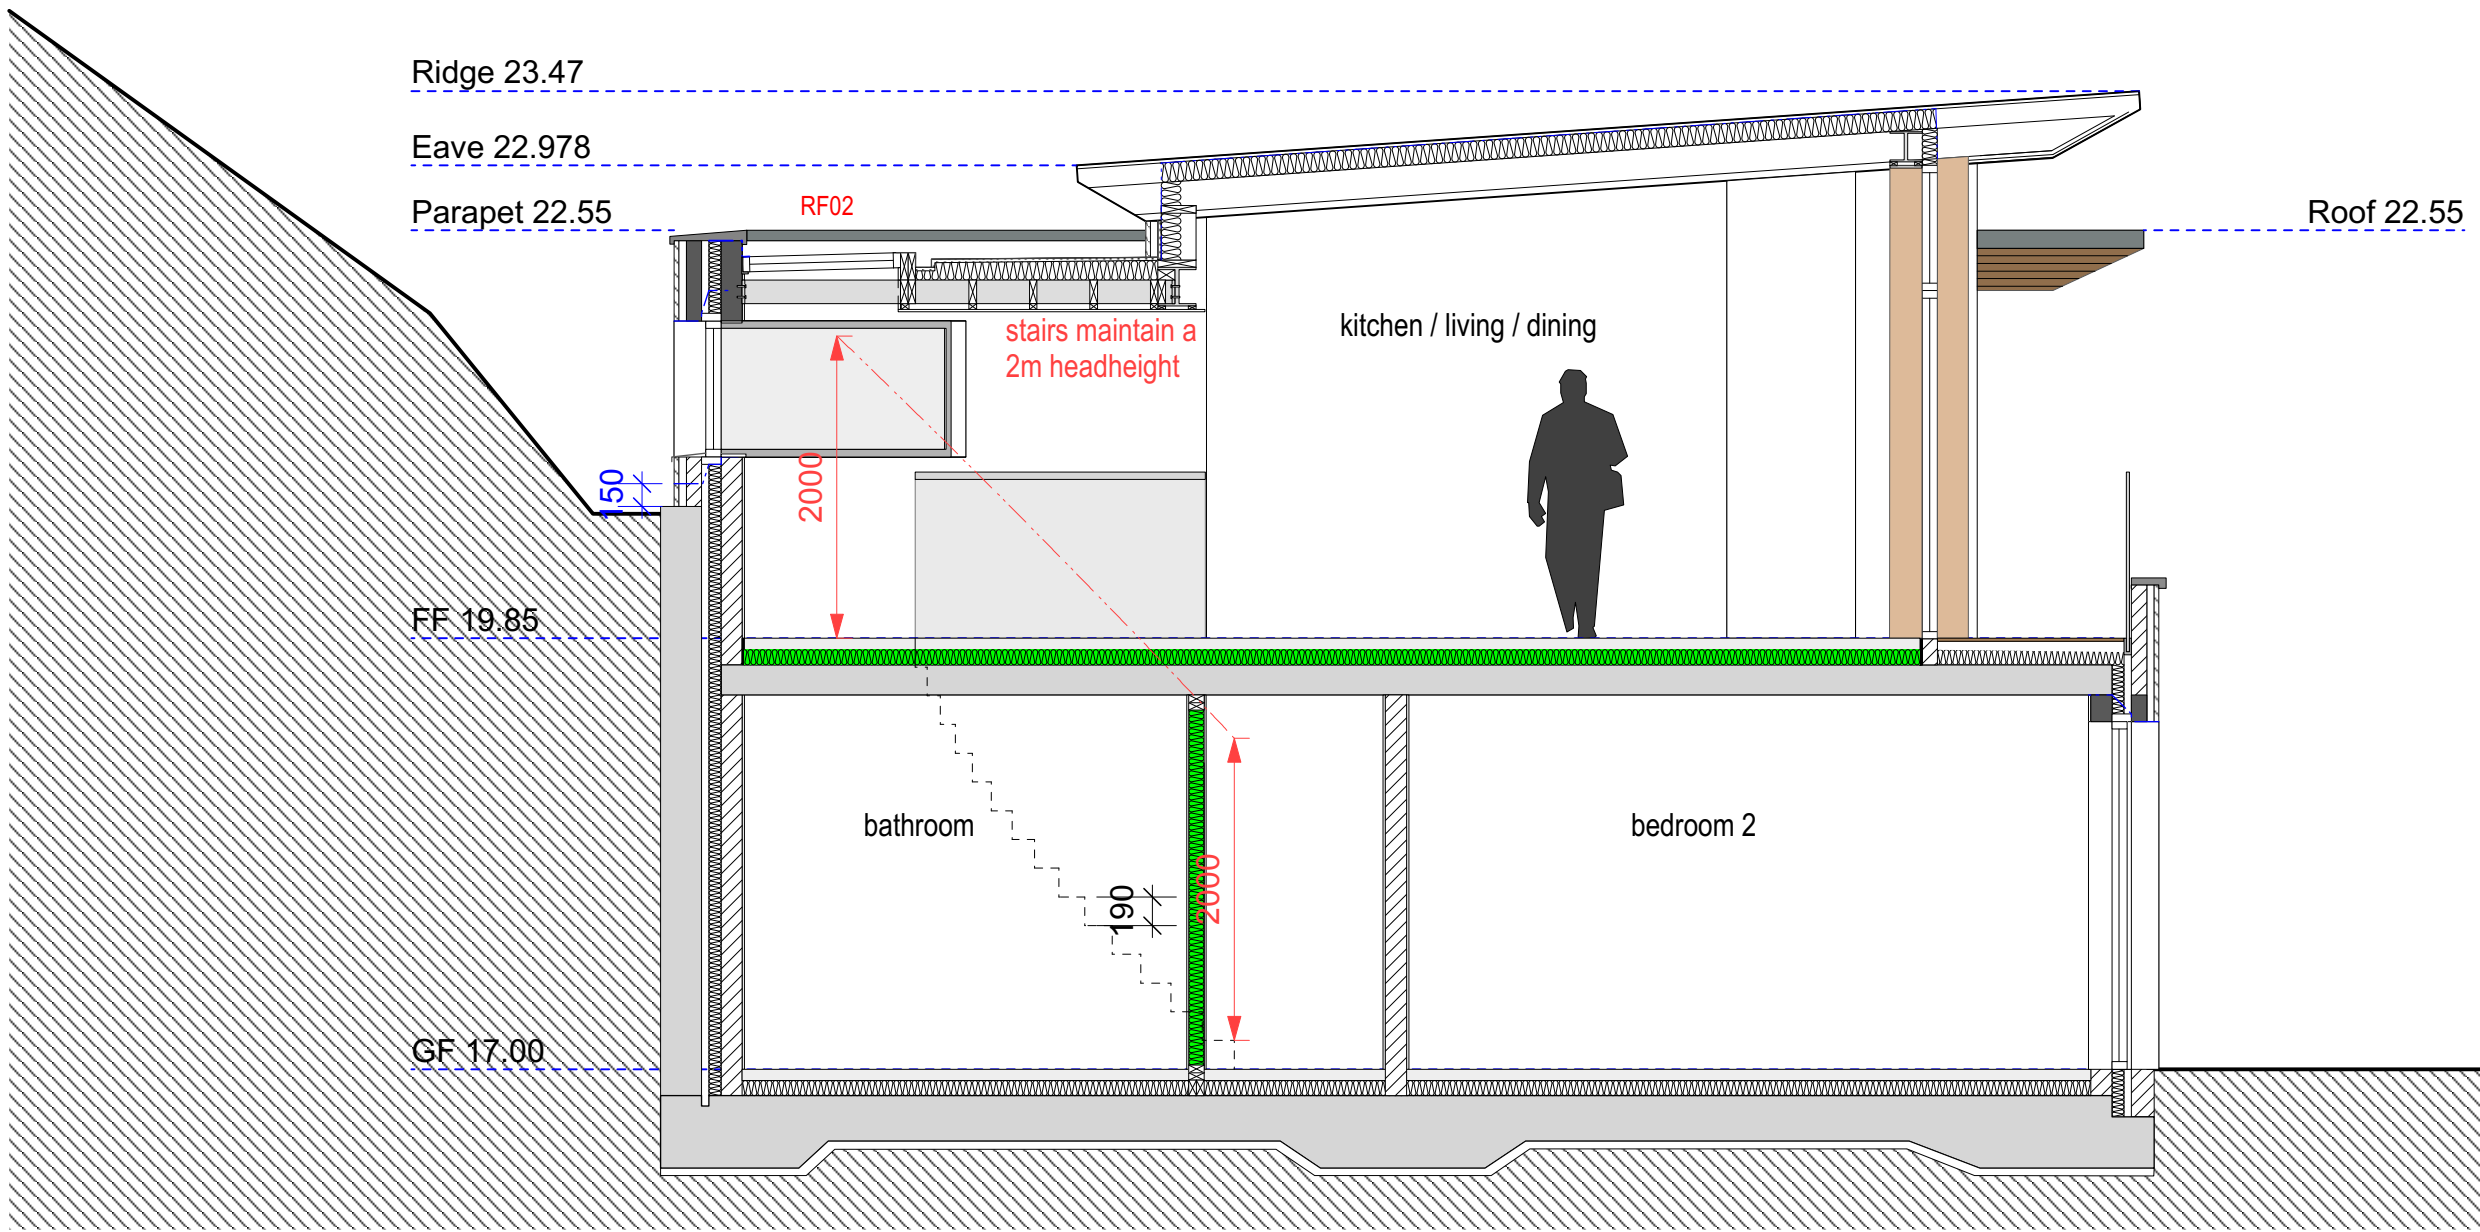

0 1 2 3 4 5 M  
Scale 1:50

This drawing remains the copyright of MS Planning Ltd.  
This drawing is to be read in conjunction with all other drawings and documents issued.  
All discrepancies between any drawings and or documents shall be notified to MS Planning Ltd immediately and prior to proceeding with the works.  
Work to figured dimensions only.  
Do not Scale.

**Materials**

**Walls** - slate cladding finish / timber cladding

**Roof** - Grey Alwitra / Zinc standing seam

**Glazing** - Dark grey Aluminium

**Rainwater Goods** - Dark Grey Aluminium

**Legend**

Ⓢ self-closing device to habitable rooms

FD30 30 minutes fire resistance to doors

--- 30 minutes fire resistance to enclosure

internal walls & floors to achieve min 40 rw dB to comply with requirement E2

- Construction to be carried out in accordance with TSO robust details for limiting thermal bridging and air leakage.

Results of air test to be submitted to the building control department

Rev.	Date	Description	D



1st Floor Union House,  
Union Street,  
St Helier, Jersey  
JE2 3RF

t. 01534 869425  
f. 01534 869625  
e. info@msplanning.co.uk  
w. msplanning.co.uk

Client: **MR C. FOSSE**

Project: **LA CLAIRE FONTAINE, ST. MARTIN**

Drawing: **PROPOSED SECTION & ELEVATIONS**

Drawn: **JL**

Checked:

Scale: **1:100 & 1:50**

Date: **JULY 19**

Drg. no. **MSP-2636-BC05**

Rev

**A**