

- GENERAL NOTES**
- DRAWINGS DO NOT SCALE.
 - ALL DIMENSIONS IN MILLIMETERS UNLESS OTHERWISE NOTED.
 - EXTERIOR WALL DIMENSIONS TO FACE OF MASONRY.
 - INTERIOR WALL DIMENSIONS TO FACE OF STUDS.
 - OPENINGS IN WALLS ARE M.O. OR R.O. AS APPROPRIATE.
 - ALL DOOR RETURNS 100MM UNLESS OTHERWISE NOTED OR DIMENSIONED.
 - PROVIDE BLOCKING IN WALLS FOR ALL CASEWORK, FIXTURES, AND ACCESSORIES.
- REFERENCE KEYNOTES**
- 05120 STRUCTURAL STEEL
 - 05210 STEEL JOISTS
 - 07810.A1 25 MM SPRAYED ON FIREPROOFING
 - 08410 METAL FRAMED STOREFRONT
 - 09110.E4 100 MM C SHAPED METAL STUD @ 600MM OC HORIZ
 - 09270.A1 GYP BOARD CORNER BEAD
 - 15060 HANGERS AND SUPPORTS
 - 15160 406 MM STORM DRAINAGE PIPE
- SHEET KEYNOTES**
- CABINETS
 - CHECK WRITING STATION
 - TELLER COUNTER
 - ATM
 - NIGHT DEPOSIT
 - D.P.
 - EXT LANDING SLOPE AWAY FROM BUILDING AT 1MM/20MM



Southern Illinois University Carbondale

SCHOOL OF ARCHITECTURE

ARCHITECTURE 342: BUILDING TECHNOLOGY III

CONSULTANTS:

- SALUKI ENGINEERING, INC.**
CARBONDALE, ILLINOIS
- MIDWEST MECHANICAL ENGINEERS**
MARION, ILLINOIS
- NATIONAL FIRE PROTECTION, LLC**
CARBONDALE, ILLINOIS
- SOUTHERN CONSULTING, INC.**
MT. VERNON, ILLINOIS

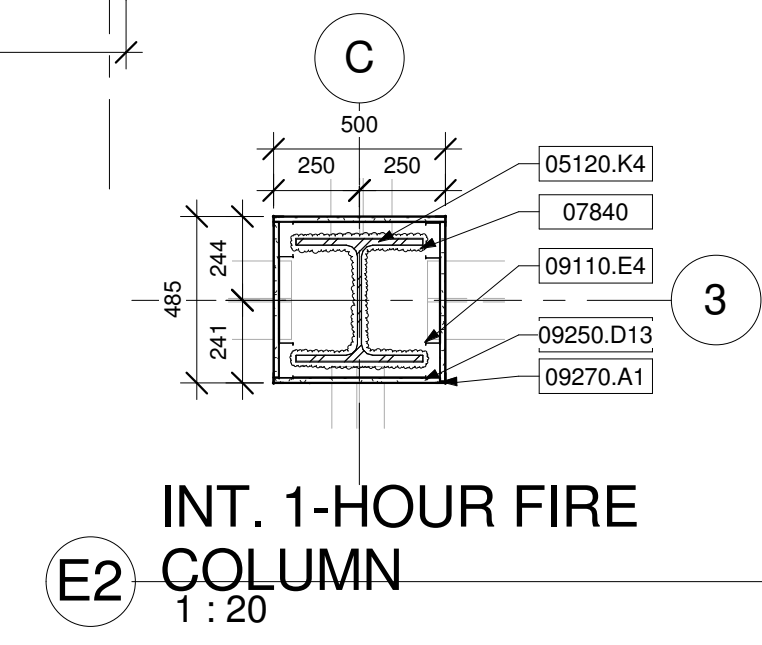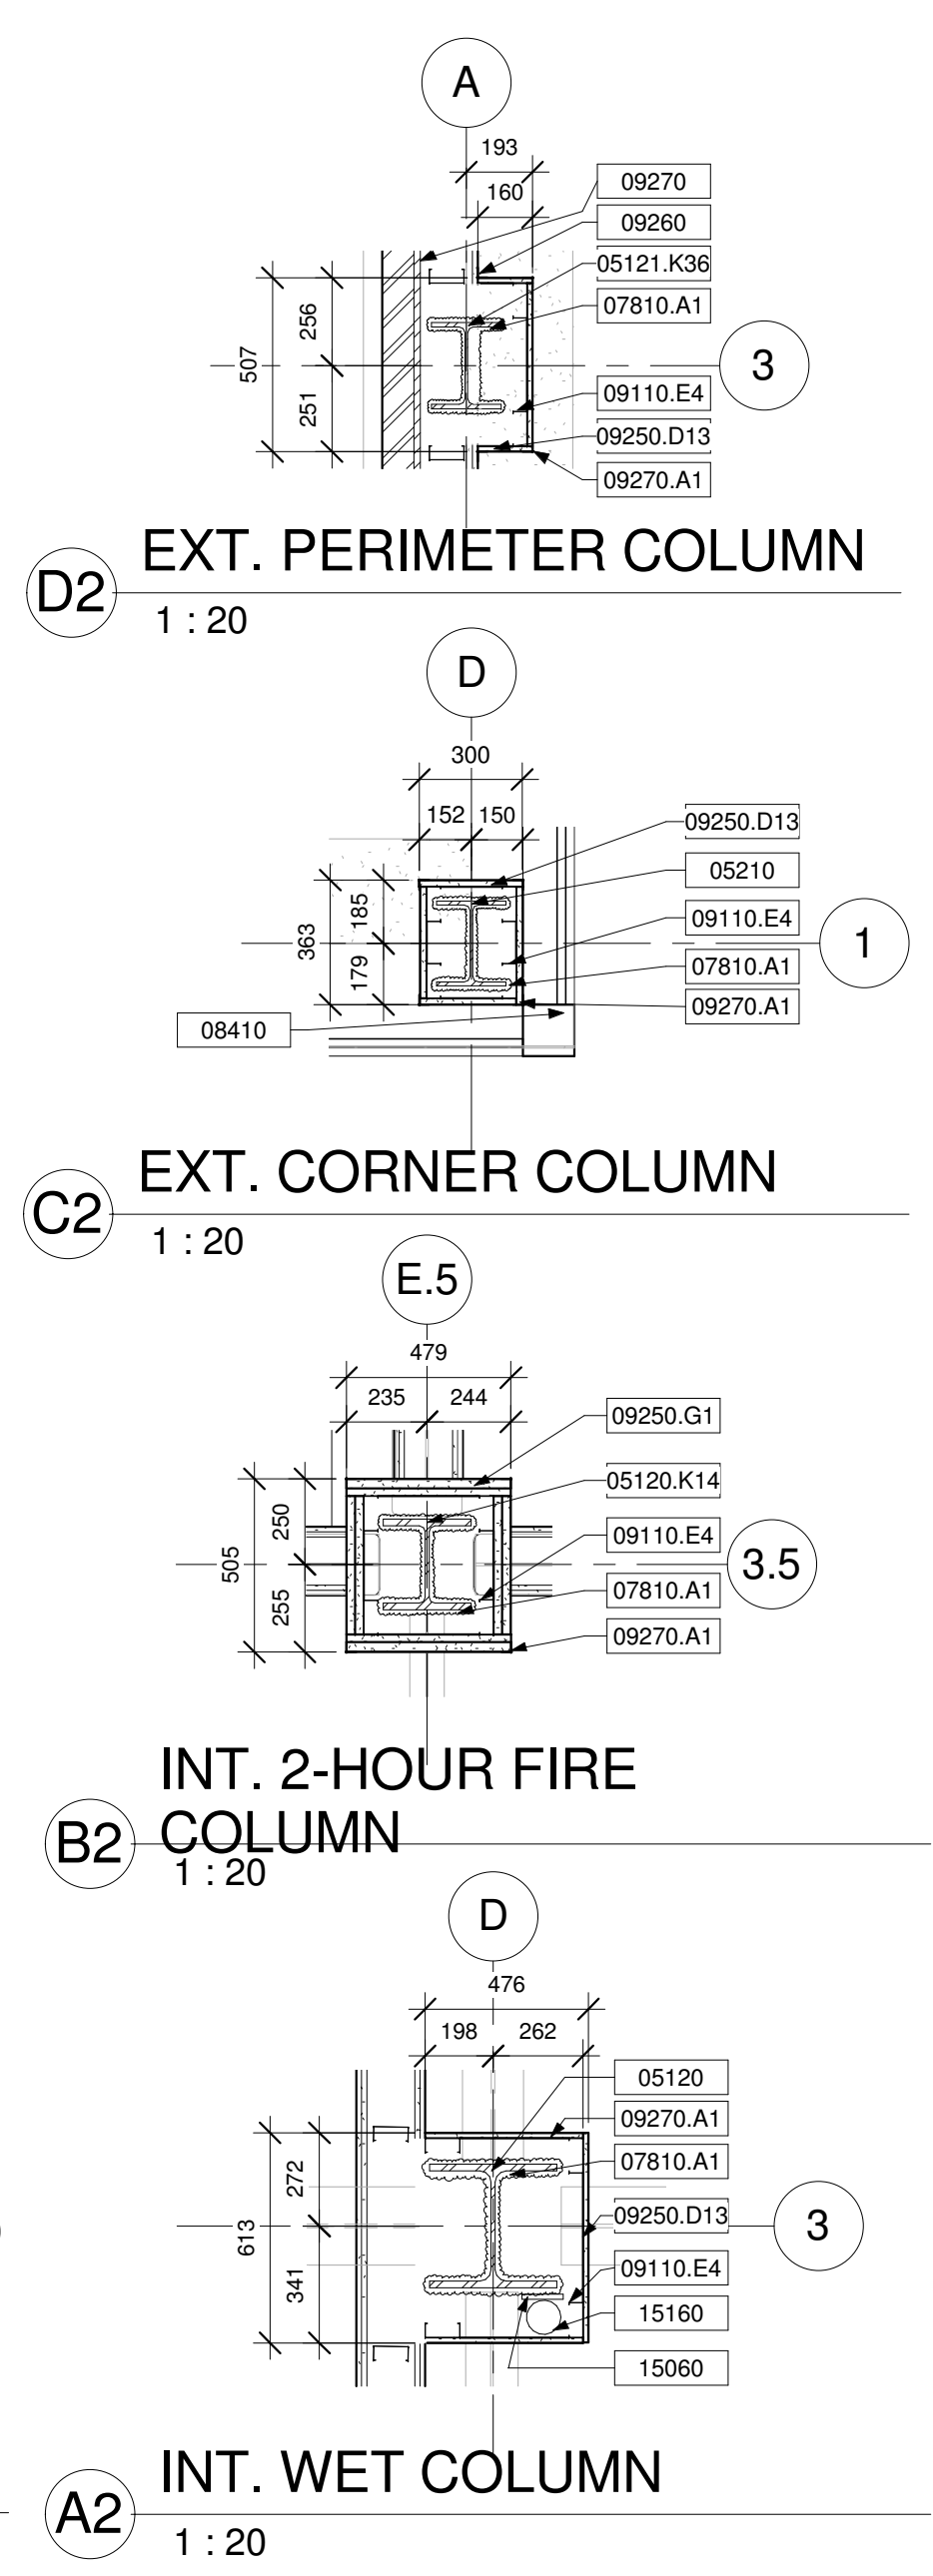

FIRST FLOOR PLAN
1 : 100

PROJECT NO: ARC342 KFountain A102
 DRAWN BY: KRF
 CHECKED BY: Checker
 PROJECT MANAGER: KYLE FOUNTAIN
 PROJECT ARCHITECT: KYLE FOUNTAIN

COPYRIGHT: BOARD OF TRUSTEES
 SOUTHERN ILLINOIS UNIVERSITY

FIRST FLOOR PLAN

A102
 SHEET OF

CREATED FOR EDUCATIONAL USE ONLY. MW 07-04-05 01:02:26/C