

THESIS DESIGN- LEED CERTIFIED RESTAURANT WITH ROOFTOP GARDEN

DESIREE M. CAPUTO
973-985-8220
dmcdmdesigns@gmail.com



84'-11 7/8"

1 FIRST FLOOR PLAN
Scale 1/4" = 1'-0"

North

FURNITURE SCHEDULE					
KEY	ITEM NAME	ROOM	MANUFACTURER	QUANTITY	SIZE
C1	LOUNGE CHAIR	WAITING AREA/MANAGER'S OFFICE/LOUNGE AREA	SCANDIA	26	25"D x 24"W, CHAIR HEIGHT 31", SEAT HEIGHT 18"
C2	DINING CHAIRS	DINING AREA/BAR AREA	SEATING EXPERT	100	W 19" D 20" 33" CHAIR HEIGHT; 18" SEAT HEIGHT
C3	BAR STOOLS	BAR AREA/WINE TASTING	SEATING EXPERT	30	16.8" W 19.7" D, OVERALL HEIGHT 42", SEAT HEIGHT 30"
B1	BODIY SEATING	DINING AREA	SEATING EXPERT	10	34"L x 17"D x 72" H, DIAM 84"
T1	SIDE TABLE	LOUNGE AREA	VIVAVI	5	25.5"L x 25.5"W x 20"H
T2	SQUARE TABLE	DINING AREA	SEATING EXPERT	50	24" x 36"
T3	SQUARE TABLE	WINE TASTING AREA	RECYCLING THE PAST	1	8"L x 4"W
S1	SOFA	LOUNGE AREA	SEATING EXPERT	4	72"W x 35"D 38"H x 19" seat depth
D1	HOSTESS DESK	HOSTESS/RECEPTION AREA	RECYCLING THE PAST	1	44"H x 71"W x 31"D
D2	OFFICE DESK	MANAGER'S OFFICE	KNOLL REFF	1	60"W x 24"H
C4	OFFICE CHAIR	MANAGER'S OFFICE	KNOLL POLLOCK	1	28.5" H x 22.5"W

Bersalvio's
ITALIAN-AMERICAN
RESTAURANT
SINCE 2009



B1



FOLDING SCREENS FOR
ACOUSTICS



C1



C2



C3




T1




T2



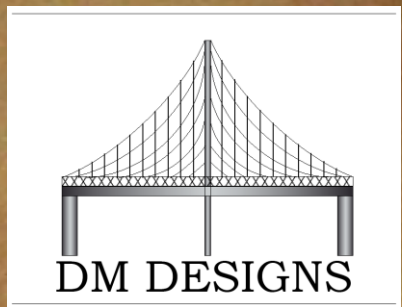


DESIREE M. CAPUTO
 973-985-8220
 dmcdmdesigns@gmail.com

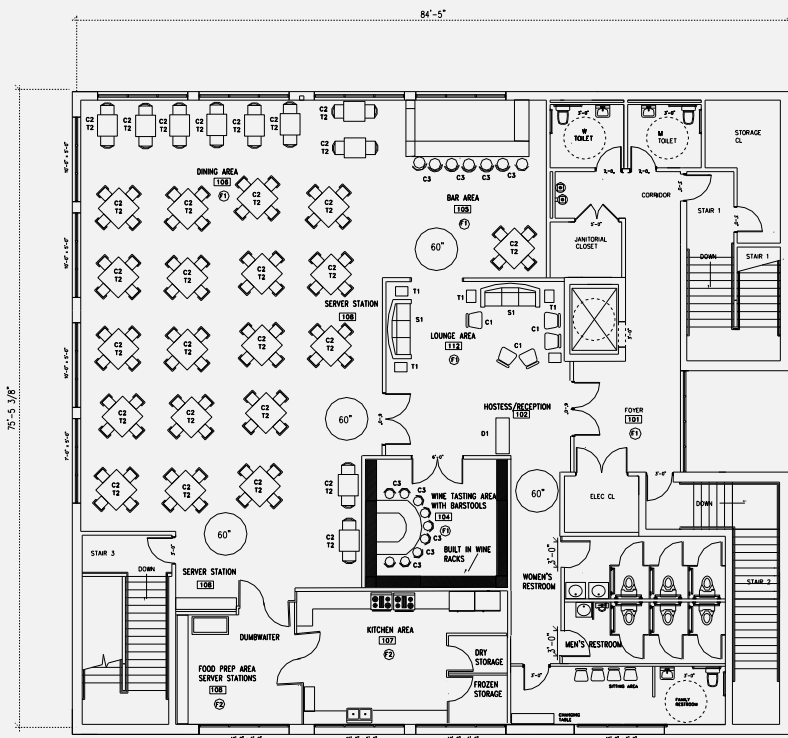

② SECOND FLOOR
 Scale 1/4" = 1'0"




 SECTION 4
 FLOOR PLAN
 SHERIFF KIDWAK
 12/17/2017
 DESIREE M. CAPUTO
 IN RESTORATION
 ASSIGNMENT 1
 WEEK 6
 BERSALVO'S ITALIAN RESTAURANT
 MORRISTOWN, NJ
 DESIREE M. CAPUTO
 IN RESTORATION
 ASSIGNMENT 1
 WEEK 6
 ART INSTITUTE ONLINE
 INHIBITED THESIS DEVELOPMENT
 DWG. NO.
 A3.2


Bersalvo's
 ITALIAN-AMERICAN
 RESTAURANT
 SINCE 2009

FURNITURE SCHEDULE					
KEY	ITEM NAME	ROOM	MANUFACTURER	QUANTITY	SIZE
C1	LOUNGE CHAIR	WAITING AREA/MANAGER'S OFFICE/LOUNGE AREA	SCANDIA	26	25"D x 24"W, CHAIR HEIGHT 31", SEAT HEIGHT 18"
C2	DINING CHAIRS	DINING AREA/BAR AREA	SEATING EXPERT	100	W 17" D 20", 33" CHAIR HEIGHT, 18" SEAT HEIGHT
C3	BAR STOOLS	BAR AREA/WINE TASTING	SEATING EXPERT	30	16.9" W 18.7" D, OVERALL HEIGHT 42", SEAT HEIGHT 30"
B1	BOOTH SEATING	DINING AREA	SEATING EXPERT	10	34"L x 17"D x 72" H, DIAM 84"
Y1	COCKTAIL TABLE	LOUNGE AREA	SEATING EXPERT	5	25.5"L x 25.5"W x 20"H
Y2	SQUARE TABLE	DINING AREA	SEATING EXPERT	50	24" x 36"
Y3	SQUARE TABLE	WINE TASTING AREA	RECYCLING THE PAST	1	8"L x 4"W
S1	SOFA	LOUNGE AREA	SEATING EXPERT	4	72"W x 35"D 38"H x 19" seat depth
D1	HOSTESS DESK	HOSTESS/RECEPTION AREA	RECYCLING THE PAST	1	44"H x 71"W x 31"D
D2	OFFICE DESK	MANAGER'S OFFICE	KNOLL REFF	1	60"W x 24" H
C4	OFFICE CHAIR	MANAGER'S OFFICE	KNOLL POLLOCK	1	28.5" H x 22.5"W



D1

HOSTESS/LOUNGE AREA

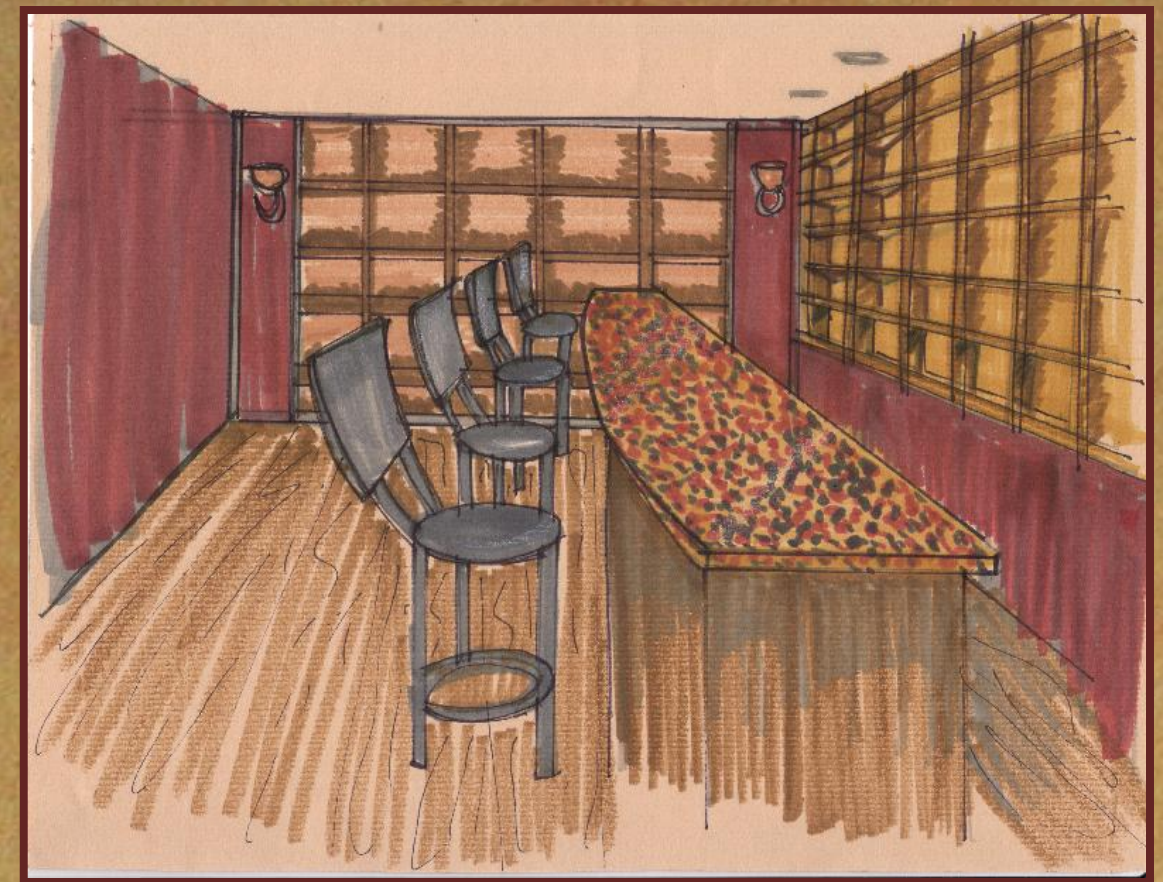

WINE TASTING AREA



C1



C3



S1




T4



T3

PRIVATE DINING AREA



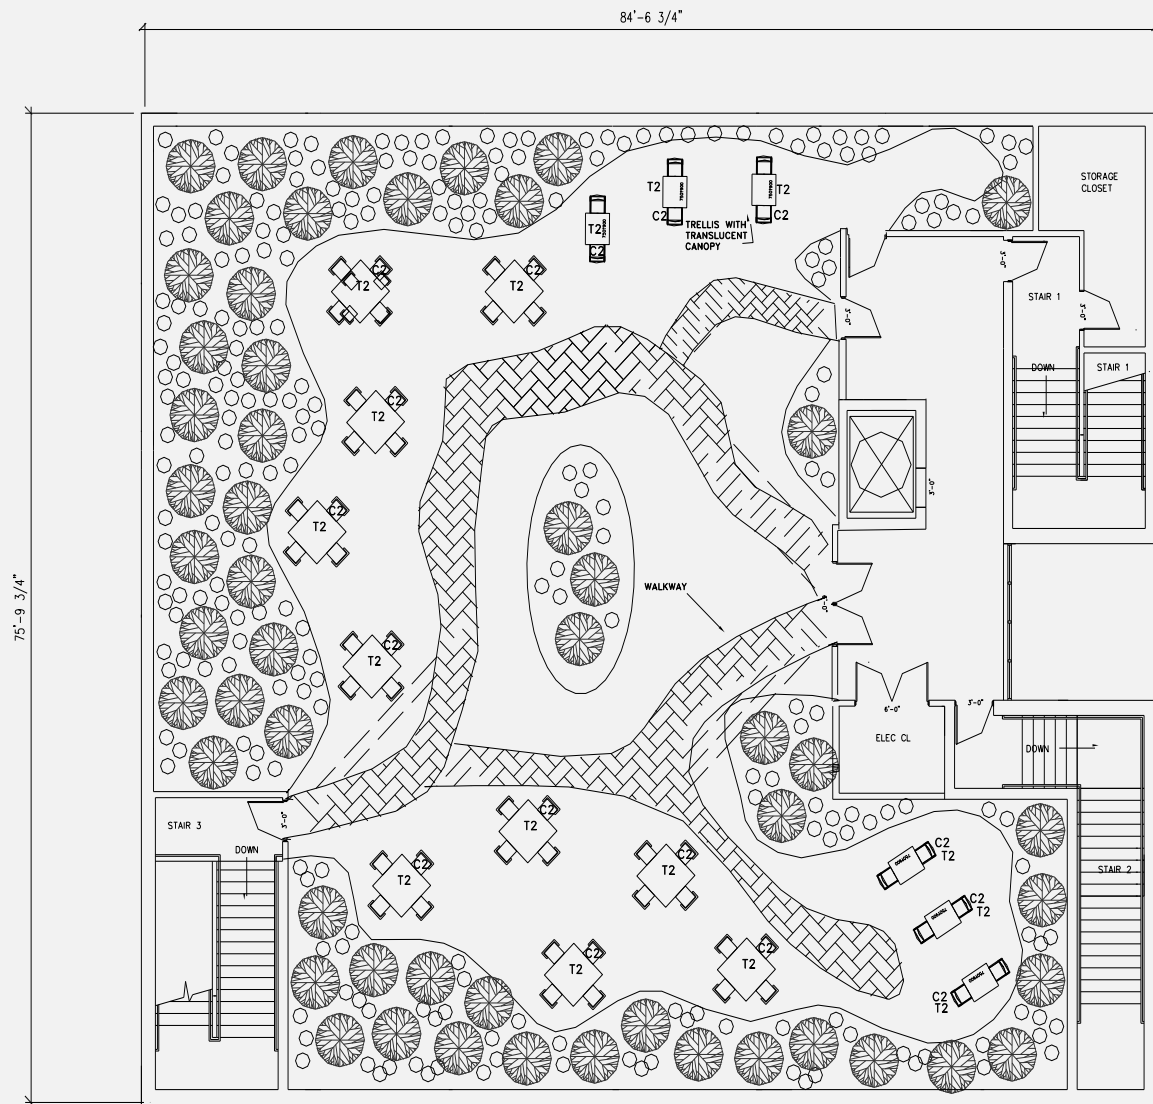

3 ROOFTOP GARDEN
Scale 1/4" = 1'-0"




 SESSION # 1
 FADP SII
 PROJECT NAME: MORRISTOWN, NJ
 PROJECT NO: 104383B
 RELEASE DATE: 12/17/09
 ASSIGNED NAME: DESIREE M. CAPUTO
 ASSIGNMENT 1
 WEEK 6
 BERSALVO'S ITALIAN RESTAURANT
 MORRISTOWN, NJ
 ART INSTITUTE ONLINE
 DWG NO. A2.3

FURNITURE SCHEDULE					
KEY	ITEM NAME	ROOM	MANUFACTURER	QUANTITY	SIZE
C1	LOUNGE CHAIR	WAITING AREA/MANAGER'S OFFICE/LOUNGE AREA	SCANDIA	26	25"D x 24"W, CHAIR HEIGHT 31", SEAT HEIGHT 18"
C2	DINING CHAIRS	DINING AREA/BAR AREA	SEATING EXPERT	100	W 17" D 20", 33" CHAIR HEIGHT; 18" SEAT HEIGHT
C3	BAR STOOLS	BAR AREA/WINE TASTING	SEATING EXPERT	30	16.9" W 19.7" D, OVERALL HEIGHT 42", SEAT HEIGHT 30"
B1	BOOTH SEATING	DINING AREA	CUSTOM DECOR	18	34"L x 17"D x 72 "H, DIAM 84"
T1	SIDETABLE	LOUNGE AREA	VIVAVI	5	25.5"L x 25.5"W x 20"H
T2	SQUARE TABLE	DINING AREA	SEATING EXPERT	50	24" x 36"
T3	SQUARE TABLE	WINE TASTING AREA	RECYCLING THE PAST	1	8'L X 4'W
S1	SOFA	LOUNGE AREA	SEATING EXPERT	4	72"W x 35"D 38"H x 19" seat depth
D1	HOSTESS DESK	HOSTESS/RECEPTION AREA	RECYCLING THE PAST	1	44"H x 71"W x 31"D
D2	OFFICE DESK	MANAGER'S OFFICE	KNOLL REFF	1	60"W x 24" H
C4	OFFICE CHAIR	MANAGER'S OFFICE	KNOLL POLLOCK	1	28.5" H x 22.5"W

DESIREE M. CAPUTO
 973-985-8220
 dmcdmdesigns@gmail.com



4/6


Rooftop Garden with Furniture Schedule



Additional dining space and a serene atmosphere will be provided through the use of a rooftop garden. The rooftop garden will contain vegetables that can be used within the restaurant and plants that are indigenous to the State of New Jersey. A rooftop garden will also earn LEED Credits.



DESIREE M. CAPUTO
 973-985-8220
 dmcdmdesigns@gmail.com

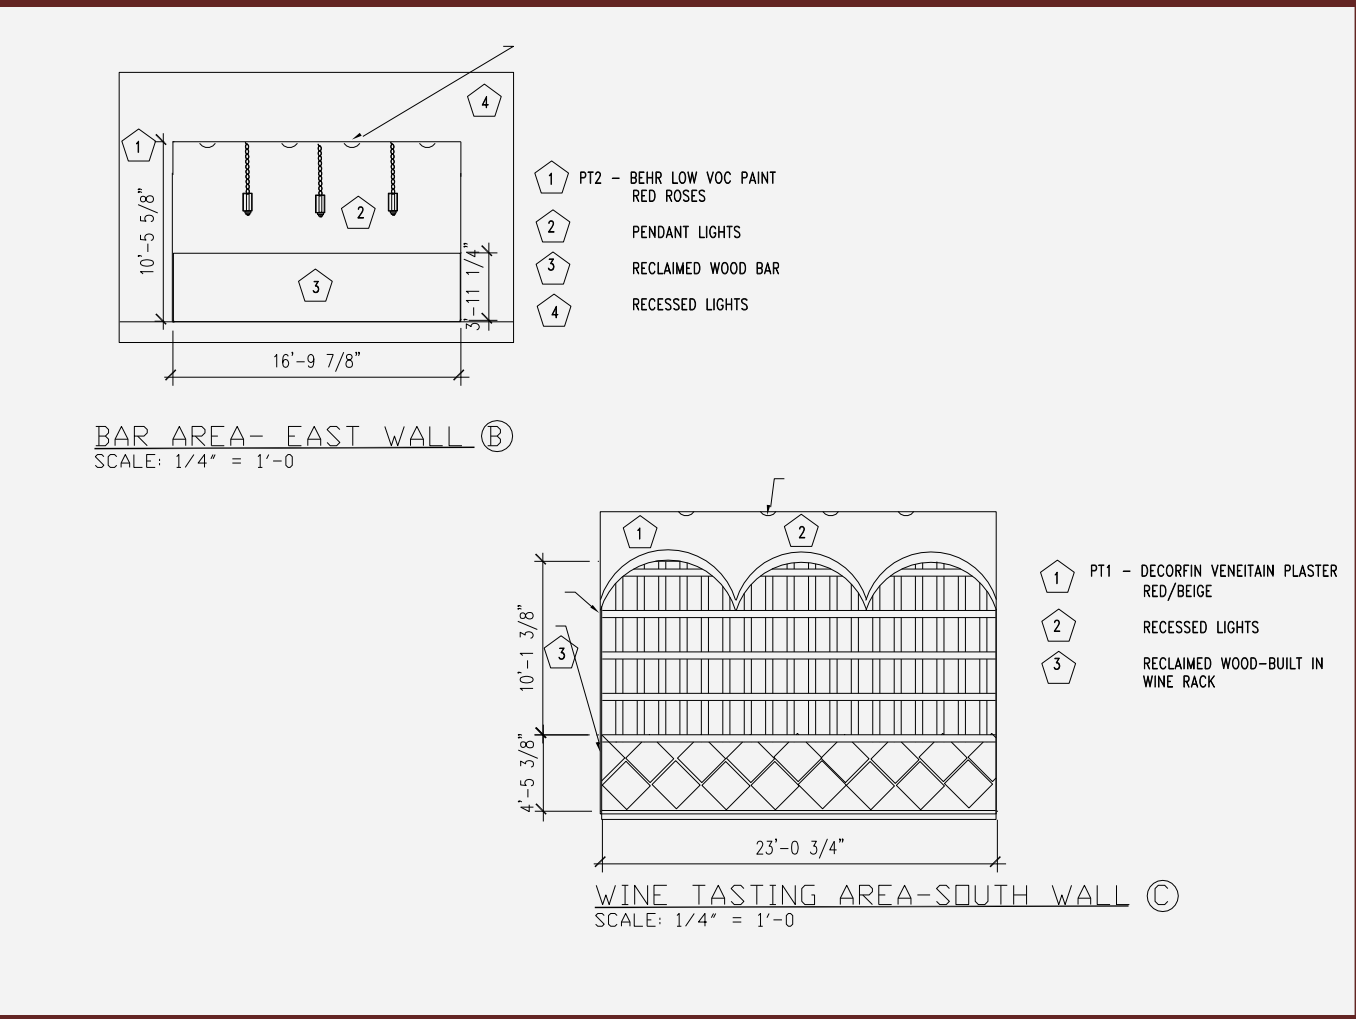

Bersalvo's Italian Restaurant has reached LEED Gold Certification by incorporating sustainable products into their design, a rooftop garden and recycled and reclaimed furniture and materials.

Click here for [Finish Schedule](#)



P1



P2



CL1



F1



F3




LIGHTING SCHEDULE							
MARK	KEY	MANUFACTURER	DESCRIPTION	STYLE	FINISH	LAMP	REMARKS
◇	L1	L.B.L LIGHTING	CEILING MOUNTED	39237	AMBER GLASS BRONZE FINISH	3 (100 WATT) 20V	30" DIAM X 6" H INCANDESCENT
◇	L2	L.B.L LIGHTING	PENDANT LIGHT, CEILING MOUNTED	R107204	AMBER GLASS SHADE-METAL BODY	50 50 WATT 120V	24" X 6.25" X 4.87" DIAM LED DR HENDN
◇	L3	L.B.L LIGHTING	WALL LIGHT, MOUNTED AT 45° A.F.F. UNLESS NOTED OTHERWISE	6959	AMBER GLASS SHADE-METAL BODY	50 WATT 120V	8.5" X 7.75" X 4.875" V INCANDESCENT
□	L4	ARTIMIDE	RECESSED DOWNLIGHT	R086421	GRAY WITH OPAL WHITE DIFFUSER	40 WATT 120V	14" X 14" X 4" D UL LISTED-ADA COMPLIANT
□	L5	TEXAS FLOURESCENTS	"80" SERIES "ENERGY SAVER" SURFACE MOUNT V-MOUNT FIXTURE	1930233	FLAT CLEAR PRISMATIC	40 T14 "W" T8 MED. BI-PIN	18" X 24" X 3.33" S UL LISTED GREEN ENERGY SAVING
⊕	L6	THE EXIT LIGHT CO.	DOUBLE MOUNTED CEILING LIGHT		WHITE WITH RED LETTERING	MULTI TAP LED'S	21.625" W X 10.125" H UL LISTED LED

REFLECTED CEILING PLAN

- BUILDING STANDARD 2'x4" FLUORESCENT LIGHT FIXTURE
- BUILDING STANDARD FLUORESCENT LIGHT FIXTURE ON 24 HOUR EMERGENCY CIRCUIT
- BUILDING STANDARD 2'x2" FLUORESCENT LIGHT FIXTURE
- STRIP FLUORESCENT
- EXHAUST FAN
- INCANDESCENT DOWNLIGHT - RECESSED
- INCANDESCENT WALL WASHER-RECESSED
- PENDANT LIGHT
- ⊕ ILLUMINATED EMERGENCY EXIT SIGN MOUNTED TO CEILING WITH DIRECTIONAL ARROWS
- TRACK LIGHTS
- ⌘ BUILDING STANDARD SINGLE POLE SWITCH
- ⌘ BUILDING STANDARD THREE-WAY SWITCH
- ⌘ DIMMER SWITCH
- ⌘ POWER POLE
- ⌘ JUNCTION BOX
- ⌘ CEILING GRID MAIN TEE
- ⊠ SUPPLY AIR DIFFUSER
- ⊠ RETURN AIR GRILLE

NOTE: ALL INCANDESCENT FIXTURES ARE TO BE CENTERED IN CEILING TILE UNLESS DIMENSIONED OTHERWISE

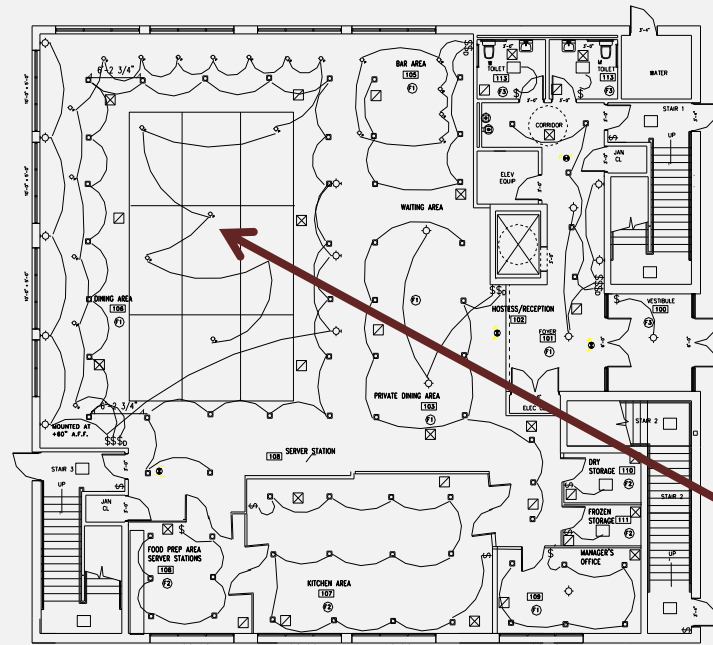

① FIRST FLOOR RCP
Scale 1/4" = 1'-0"



DESIREE M. CAPUTO
MORRISTOWN, NJ
ART INSTITUTE ONLINE
DWG NO. A5.0

DESIREE M. CAPUTO
973-985-8220
dmcdmdesigns@gmail.com



L1-ENTRY WAY



L2-DINING ROOM



L3-DINING ROOM



L7-ROOFTOP GARDEN



L4-DINING ROOM



L5-KITCHEN/STAIRWAY



L6-EXIT

Armstrong Curvilinear Ceiling Panels will be used within the dining area. Armstrong Panels are designed to keep noise levels to a minimum.

