




PRODUCED BY AN AUTODESK EDUCATIONAL PRODUCT

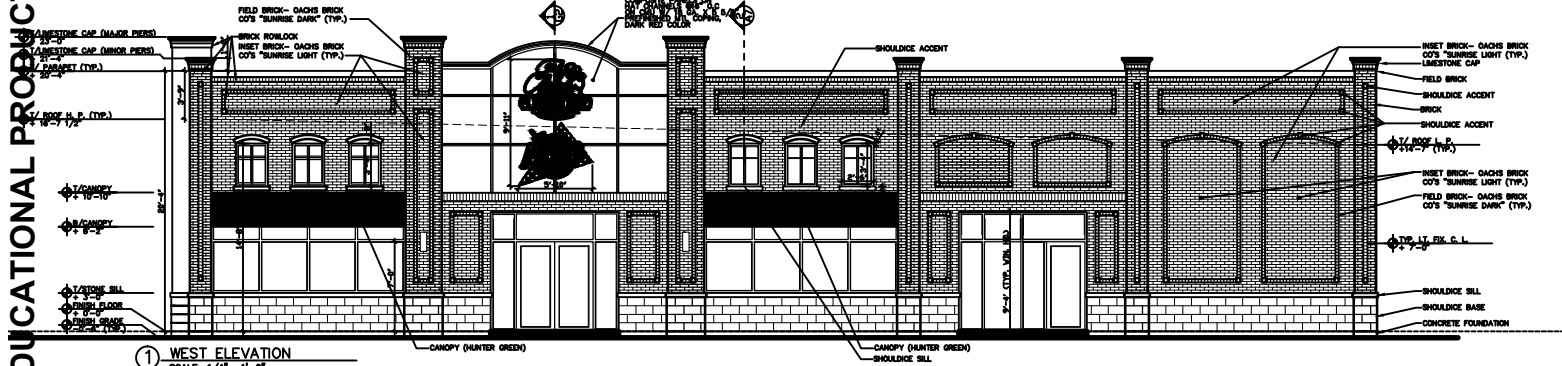

① WEST ELEVATION
SCALE: 1/4" = 1'-0"

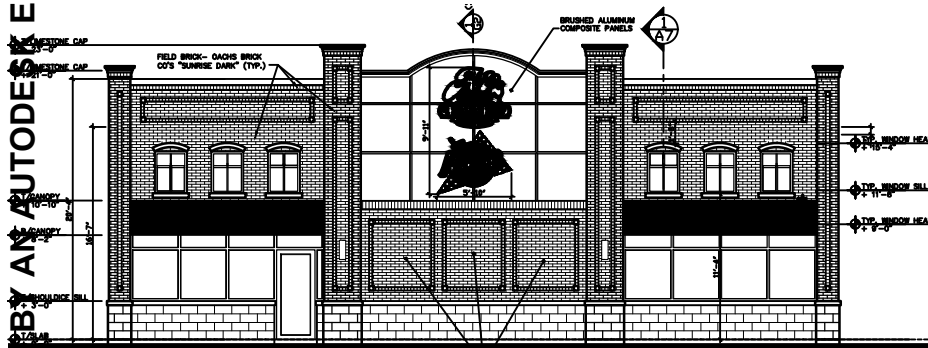

② NORTH ELEVATION
SCALE: 1/4" = 1'-0"

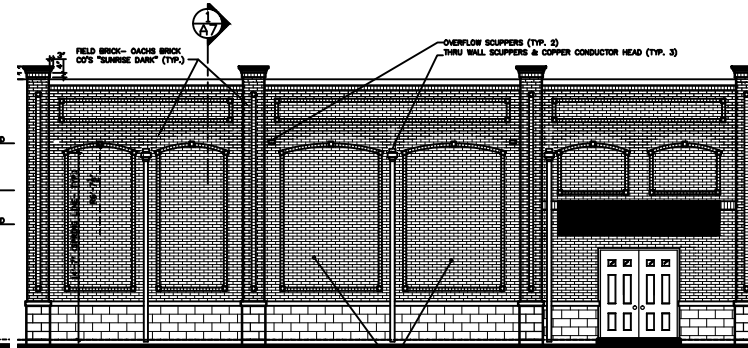

③ SOUTH ELEVATION
SCALE: 1/4" = 1'-0"



④ SOUTH ELEVATION
SCALE: 1/4" = 1'-0"

PRODUCED BY AN AUTODESK EDUCATIONAL PRODUCT

PRODUCED BY AN AUTODESK EDUCATIONAL PRODUCT

BUILDING ELEVATIONS

NEW AL'S BEEF / NANCY'S PIZZA RESTAURANT
N.W. OF IL ROUTE 59 & ROUTE 92
SHOREWOOD, ILLINOIS

D. S. T. G. N. S. I. D. I. S. T. A. N. T. S.
ARCHITECTS
1170 North Lincoln St., Suite 100, Chicago, IL 60613
Tel: 847.869.7761 Fax: 847.869.8300

NOT PUBLISHED - ALL RIGHTS ARE RESERVED
THIS DRAWING IS THE PROPERTY OF THE ARCHITECT AND IS NOT TO BE REPRODUCED OR TRANSMITTED IN ANY FORM OR BY ANY MEANS, ELECTRONIC OR MECHANICAL, INCLUDING PHOTOCOPYING, RECORDING, OR BY ANY INFORMATION STORAGE AND RETRIEVAL SYSTEM, WITHOUT THE WRITTEN PERMISSION OF THE ARCHITECT.

STATEMENT OF COMPLIANCE
I have prepared, or caused to be prepared, under my supervision, the attached architectural drawings and specifications and I am a duly licensed professional architect in the State of Illinois. I am not aware of any fraud or error in or to the content of the drawings or specifications and I am not aware of any falsification of any information in or to the content of the drawings or specifications. 

STATEMENT OF COMPLIANCE
I have prepared, or caused to be prepared, under my supervision, the attached architectural drawings and specifications and I am a duly licensed professional architect in the State of Illinois. I am not aware of any fraud or error in or to the content of the drawings or specifications and I am not aware of any falsification of any information in or to the content of the drawings or specifications. 

DATE: 8.28.06
REVISIONS:
12/28/06 BLDG PERMIT

SCALE: 1/4" = 1'-0"

BY: NAME
MARK T. DICANCI
REG. ARCHITECT

1 LICENSE EXPIRES 11/30/06

A6