

PROJECT:  
**SmartCity Malta**



PROJECT CLIENT:  
**BOVIS LEND LEASE**



REV #	DATE	ISSUE FOR:
00	23 JAN 2008	50% SCHEMATIC DESIGN




SHEET TITLE  
**APARTMENT-01  
GROUND FLOOR PLAN**

SCALE: 1/200(A1) 1/400(A3)	DATE: 23 JAN 2008
PROJECT NO: 2483.00	
DRAWN BY: --	
CHECKED BY: --	

SHEET NO.  
**A-01-A102**

STAGE  
**SCHEMATIC DESIGN**



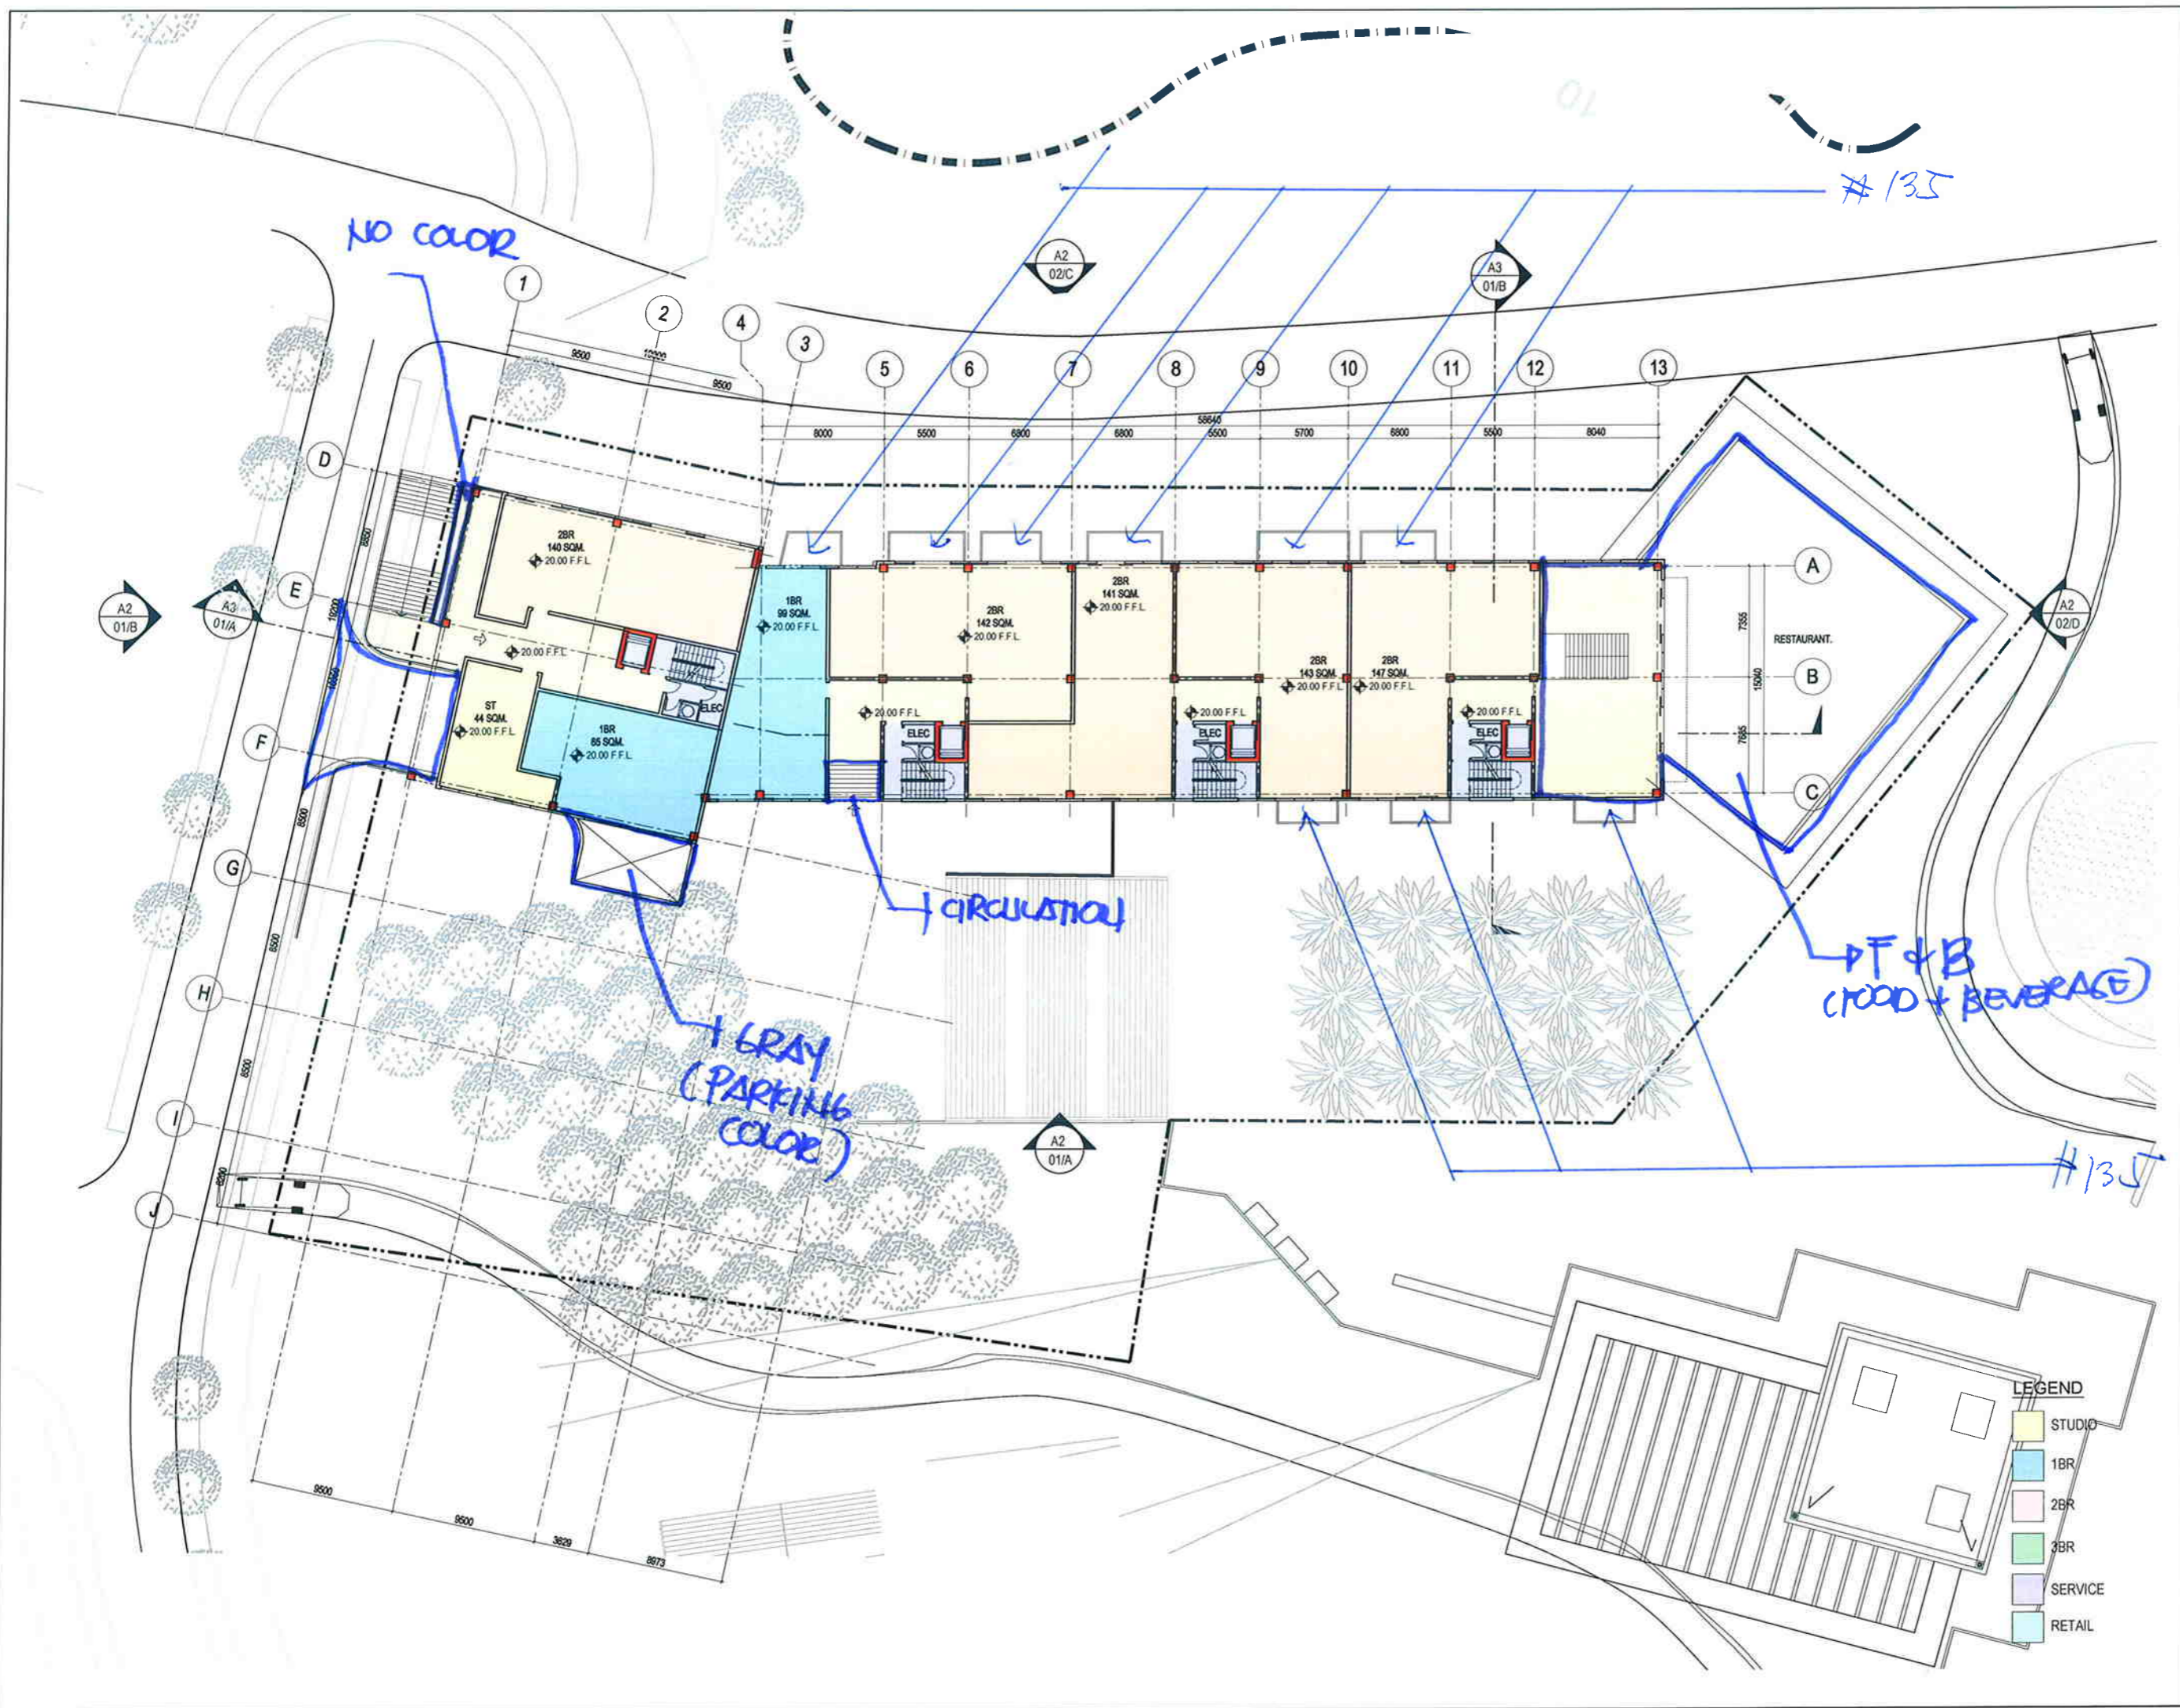

ARCHITECT:  
**ARQUITECTONICA**  
 PARIS 8 rue Blain, 75009 Paris, France  
 MIAMI 500 Brickell Ave, Suite 200, Miami, FL - 33131, USA

THESE DRAWINGS ARE INSTRUMENTS OF SERVICE FOR USE ON THIS PROJECT ONLY AND ARE THE JOINT PROPERTY OF ARQUITECTONICA AND THE PROJECT OWNER. ANY USE OF INSTRUMENTS OF SERVICE WITHOUT THE PRIOR EXPRESS WRITTEN PERMISSION OF ARQUITECTONICA AND/OR THE PROJECT OWNER IS A VIOLATION OF COPYRIGHT AND MAY BE SUBJECT TO PROSECUTION.

ALL DIMENSIONS ARE IN METERS UNLESS OTHERWISE STATED. DO NOT SCALE FROM THE DRAWINGS. USE GIVEN DIMENSIONS ONLY. ALL DIMENSIONS AND MEASUREMENTS ARE TO BE VERIFIED ON THE PROJECT SITE BY THE CONTRACTOR PRIOR TO CARRYING OUT ANY WORK. DISCOVERY OF ANY DISCREPANCIES SHALL BE REPORTED TO THE OWNER'S AUTHORIZED CONTRACT ADMINISTRATOR FOR CALIFICATION. THE CONTRACTOR SHALL PREPARE SHOP DRAWINGS FOR APPROVAL BY THE OWNER'S AUTHORIZED CONTRACT ADMINISTRATOR PRIOR TO COMMENCEMENT OF ANY WORK.

© 2008 ARQUITECTONICA INTERNATIONAL, Inc.

PROJECT  
**SmartCity Malta**

PROJECT CLIENT:  


PROJECT MANAGEMENT CONSULTANT:  
 BOVIS LEND LEASE

STRUCTURAL/MEP CONSULTANT:  
  
 Mott Connell Limited  
 21st Floor  
 West Wing Office Building  
 New World Centre  
 20 Salisbury Road  
 Hong Kong  
 Tel: 8525 5357  
 Fax: 8525 1923  
 Web: www.mottconnell.com.hk

REV #	DATE	ISSUE FOR:
00	23 JAN 2008	50% SCHEMATIC DESIGN



SHEET TITLE  
**APARTMENT-01  
 L2 FLOOR PLAN**

SCALE: 1/200(A1) 1/400(A3) DATE: 23 JAN 2008  
 PROJECT NO: 2483.00  
 DRAWN BY: -  
 CHECKED BY: -

SHEET NO.  
**A-01-A103**

STAGE: SCHEMATIC DESIGN

- LEGEND**
- STUDIO
  - 1BR
  - 2BR
  - 3BR
  - SERVICE
  - RETAIL



THESE DRAWINGS ARE INSTRUMENTS OF SERVICE FOR USE ON THIS PROJECT ONLY AND ARE THE JOINT PROPERTY OF ARQUITECTONICA AND THE PROJECT OWNER. ANY USE OF INSTRUMENTS OF SERVICE WITHOUT THE PRIOR WRITTEN PERMISSION OF ARQUITECTONICA AND/OR THE PROJECT OWNER IS A VIOLATION OF COPYRIGHT AND MAY BE SUBJECT TO PROSECUTION.

ALL DIMENSIONS ARE IN METERS UNLESS OTHERWISE STATED. DO NOT SCALE FROM THE DRAWINGS. USE GIVEN DIMENSIONS ONLY. ALL DIMENSIONS AND MEASUREMENTS ARE TO BE TAKEN ON THE PROJECT SITE BY THE CONTRACTOR PRIOR TO CARRYING OUT ANY WORK. DISCOVERY OF ANY DISCREPANCIES SHALL BE REPORTED TO THE OWNER'S AUTHORIZED CONTRACT ADMINISTRATOR FOR CALIFICATION. THE CONTRACTOR SHALL PREPARE SHOP DRAWINGS FOR APPROVAL BY THE OWNER'S AUTHORIZED CONTRACT ADMINISTRATOR PRIOR TO COMMENCEMENT OF ANY WORK.

© 2008 ARQUITECTONICA INTERNATIONAL, Inc.

PROJECT:  
**SmartCity Malta**



PROJECT MANAGEMENT CONSULTANT:  
**BOVIS LEND LEASE**



REV #	DATE	ISSUE FOR:
00	23 JAN 2008	50% SCHEMATIC DESIGN




SHEET TITLE  
**APARTMENT-01  
L3-L5 FLOOR PLAN**

SCALE: 1/200(A1) 1/400(A3)	DATE: 23 JAN 2008
PROJECT NO: 2483.00	
DRAWN BY: --	
CHECKED BY: --	

SHEET NO  
**A-01-A104**

STAGE: SCHEMATIC DESIGN

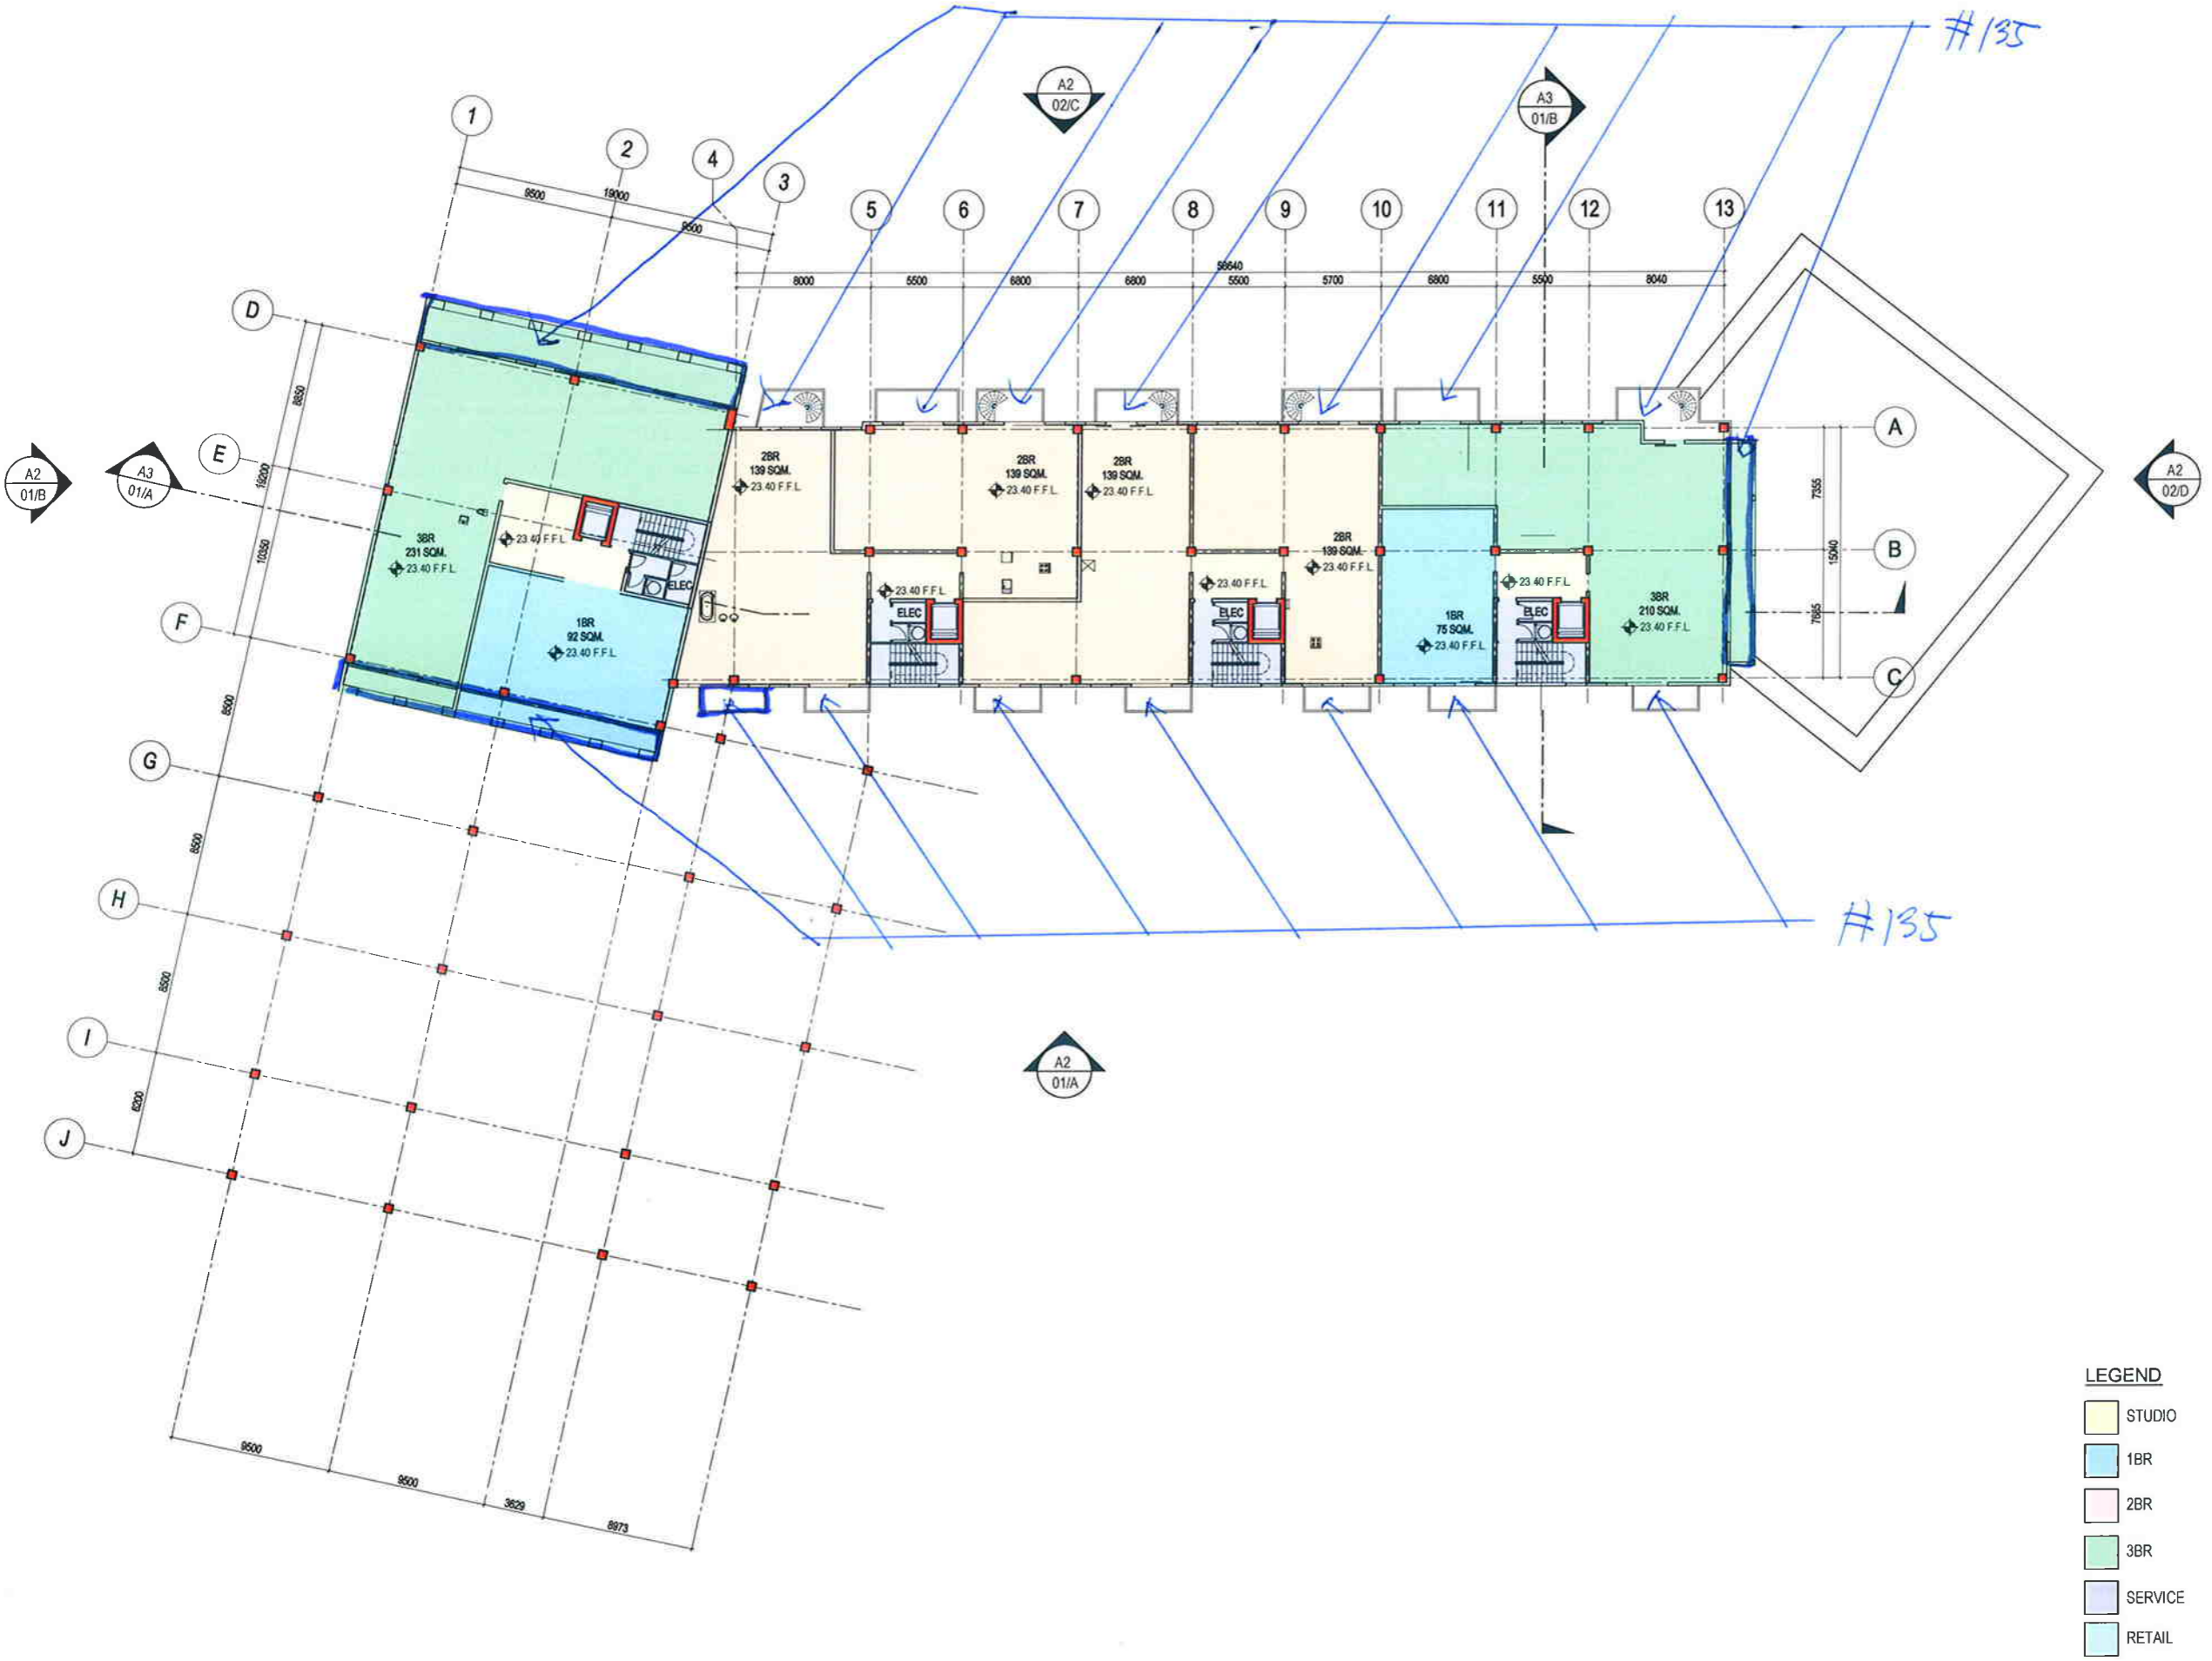

- LEGEND**
- STUDIO
  - 1BR
  - 2BR
  - 3BR
  - SERVICE
  - RETAIL







ARCHITECT:

## ARQUITECTONICA

PAVRS MAM 8 rue Eben, 75006 Paris, France  
300 Brickell Ave, Suite 200, Miami, FL - 33131, USA

THESE DRAWINGS ARE INSTRUMENTS OF SERVICE FOR USE ON THIS PROJECT ONLY AND ARE THE JOINT PROPERTY OF ARQUITECTONICA AND THE PROJECT OWNER. ANY USE OF INSTRUMENTS OF SERVICE WITHOUT THE PRIOR EXPRESS WRITTEN PERMISSION OF ARQUITECTONICA AND/OR THE PROJECT OWNER IS A VIOLATION OF COPYRIGHT AND MAY BE SUBJECT TO PROSECUTION.

ALL DIMENSIONS ARE IN METERS UNLESS OTHERWISE STATED. DO NOT SCALE FROM THE DRAWINGS. USE GIVEN DIMENSIONS ONLY. ALL DIMENSIONS AND MEASUREMENTS ARE TO BE KEPT ON THE PROJECT SITE BY THE CONTRACTOR PRIOR TO CARRYING OUT ANY WORK. DISCOVERY OF ANY DISCREPANCIES SHALL BE REPORTED TO THE OWNER'S AUTHORIZED CONTRACT ADMINISTRATOR FOR CALIBRATION. THE CONTRACTOR SHALL PREPARE SHOP DRAWINGS FOR APPROVAL BY THE OWNER'S AUTHORIZED CONTRACT ADMINISTRATOR PRIOR TO COMMENCEMENT OF ANY WORK.

© 2008 ARQUITECTONICA INTERNATIONAL, Inc.

PROJECT: **SmartCity Malta**



PROJECT MANAGEMENT CONSULTANT:  
**BOVIS LEND LEASE**



REV #	DATE	ISSUE FOR:
	23 JAN 2008	50% SCHEMATIC DESIGN



SHEET TITLE: **APARTMENT-01 ROOF PLAN**

SCALE: 1/200(A1)  
1/400(A3) DATE: 23 JAN 2008  
PROJECT NO: 2483.00  
DRAWN BY: -  
CHECKED BY: -

SHEET NO. **A-01-A106**

STAGE: SCHEMATIC DESIGN

THESE DRAWINGS ARE INSTRUMENTS OF SERVICE FOR USE ON THIS PROJECT ONLY AND ARE THE JOINT PROPERTY OF ARQUITECTONICA AND THE PROJECT OWNER. ANY USE OF INSTRUMENTS OF SERVICE WITHOUT THE PRIOR EXPRESS WRITTEN PERMISSION OF ARQUITECTONICA AND/OR THE PROJECT OWNER IS A VIOLATION OF COPYRIGHT AND MAY BE SUBJECT TO PROSECUTION.

ALL DIMENSIONS ARE IN METERS UNLESS OTHERWISE STATED. DO NOT SCALE FROM THE DRAWINGS. USE GIVEN DIMENSIONS ONLY. ALL DIMENSIONS AND MEASUREMENTS ARE TO BE VERIFIED ON THE PROJECT SITE BY THE CONTRACTOR PRIOR TO CARRYING OUT ANY WORK. DISCOVERY OF ANY DISCREPANCIES SHALL BE REPORTED TO THE OWNER'S AUTHORIZED CONTRACT ADMINISTRATOR FOR CALIBRATION. THE CONTRACTOR SHALL PREPARE SHOP DRAWINGS FOR APPROVAL BY THE OWNER'S AUTHORIZED CONTRACT ADMINISTRATOR PRIOR TO COMMENCEMENT OF ANY WORK.

© 2008 ARQUITECTONICA INTERNATIONAL, Inc.


PROJECT:  
**SmartCity Malta**

PROJECT CLIENT:  
**SmartCity Malta**

PROJECT MANAGEMENT CONSULTANT:  
**BOVIS LEND LEASE**

STRUCTURAL/MEP CONSULTANT:  
**Mott Connell**  
Mott Connell Limited  
7th Floor  
West Wing Office Building  
New World Centre  
20 Sanderby Road  
Hong Kong  
Tel: 2633 5757  
Fax: 2627 1823  
Web: www.mottconnell.com.hk


REV #	DATE	ISSUE FOR:
00	23 JAN 2008	50% SCHEMATIC DESIGN

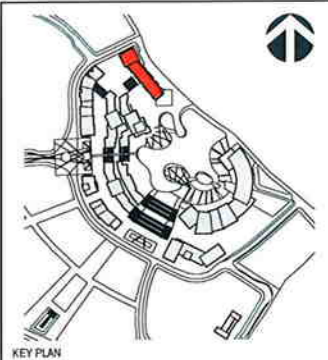


SHEET TITLE:  
**APARTMENT-01  
ELEVATIONS**

SCALE: 1/200(A1) 1/400(A3)	DATE: 23 JAN 2008
PROJECT NO.: 2483.00	
DRAWN BY: -	
CHECKED BY: -	

SHEET NO.:  
**A-01-A201**  
STAGE: SCHEMATIC DESIGN

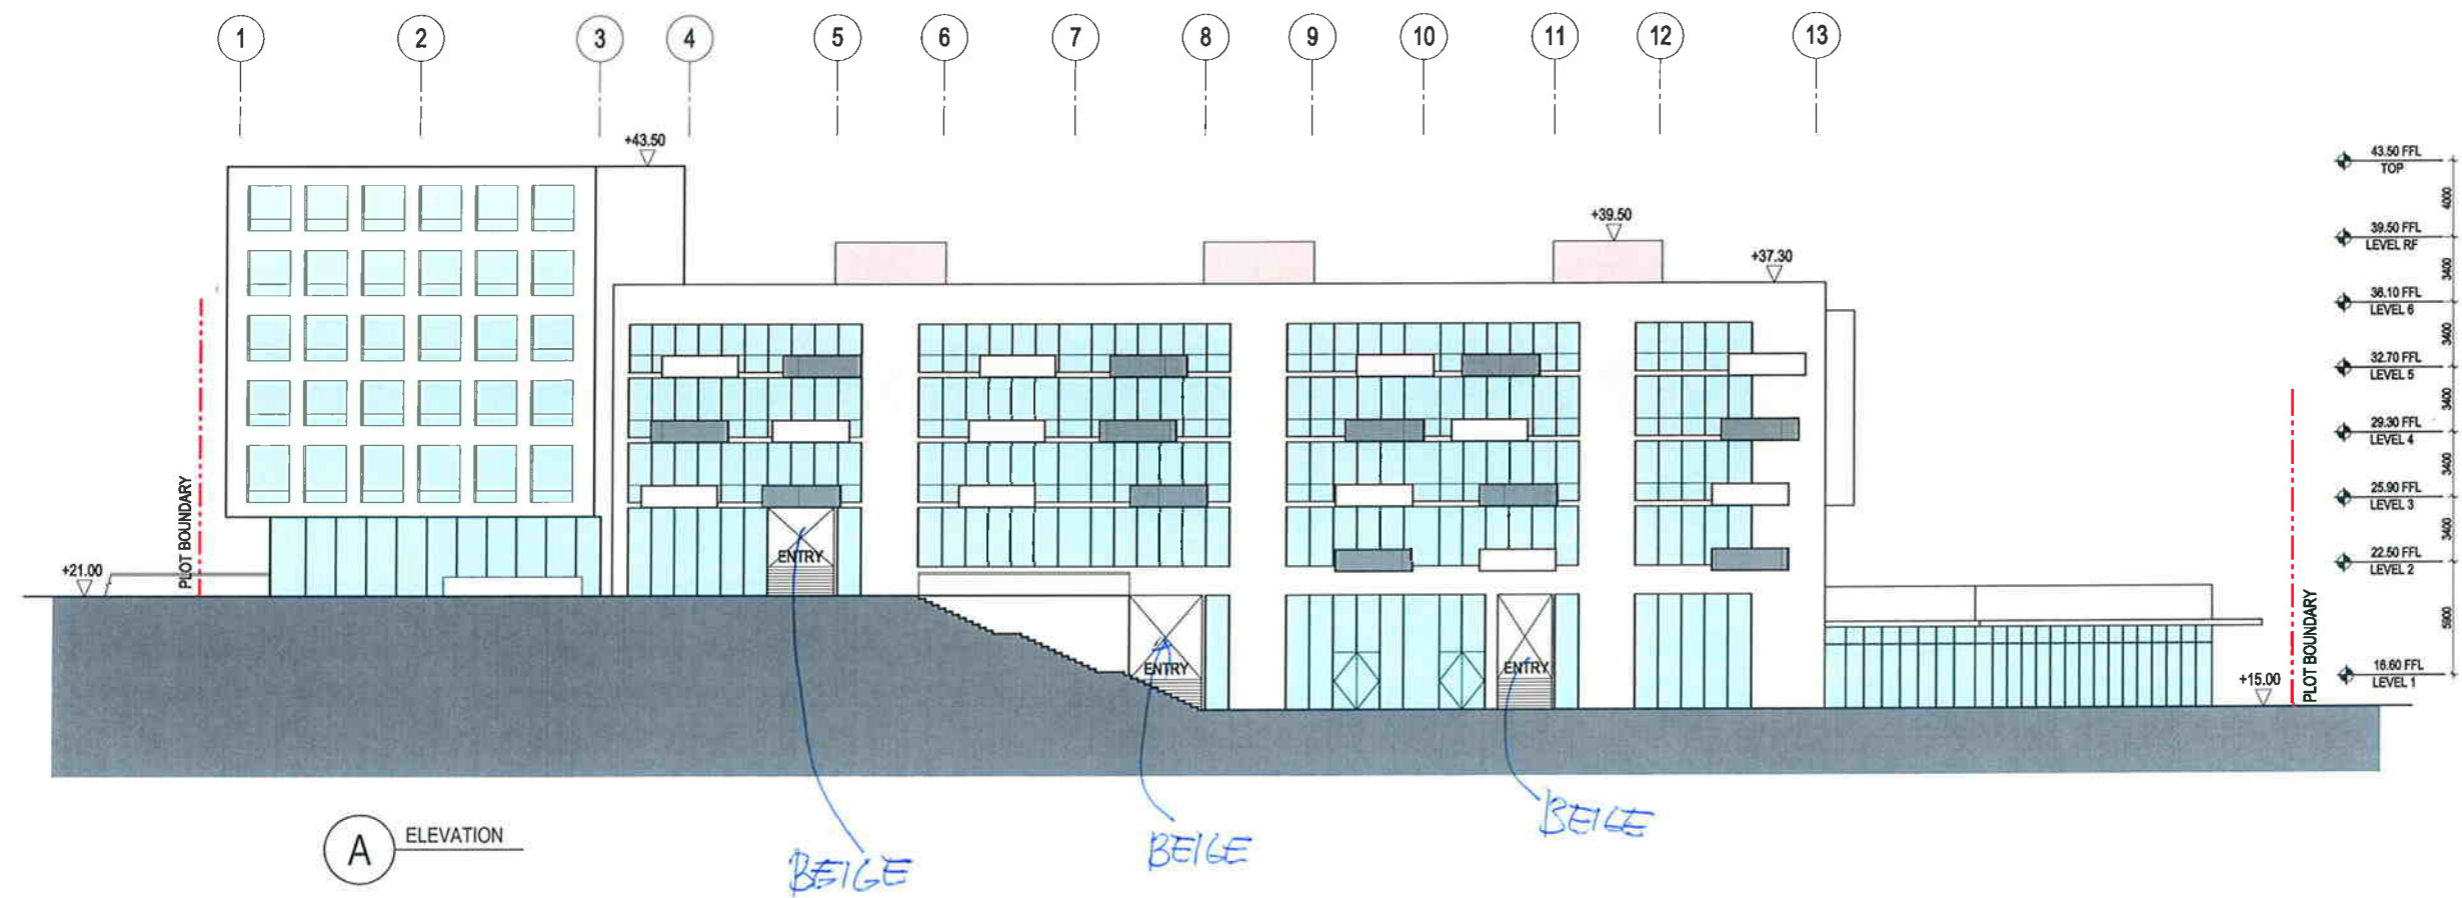


**A ELEVATION**

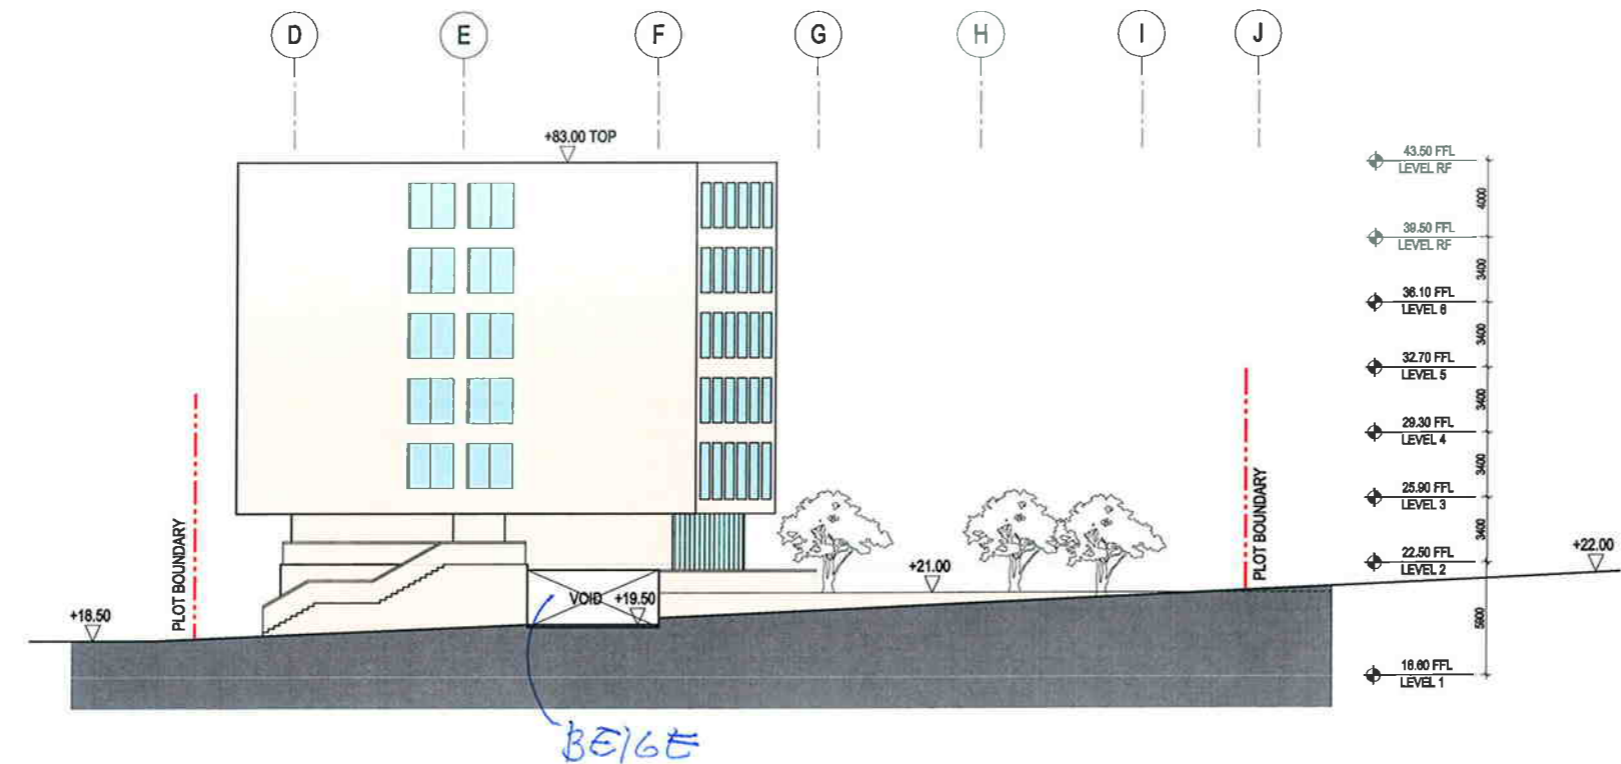


**B ELEVATION**


- LEGEND**
- CLEAR GLASS
  - STONE - 1 FINISH
  - METAL - 1 FINISH
  - METAL - 2 FINISH
  - AWNING

 



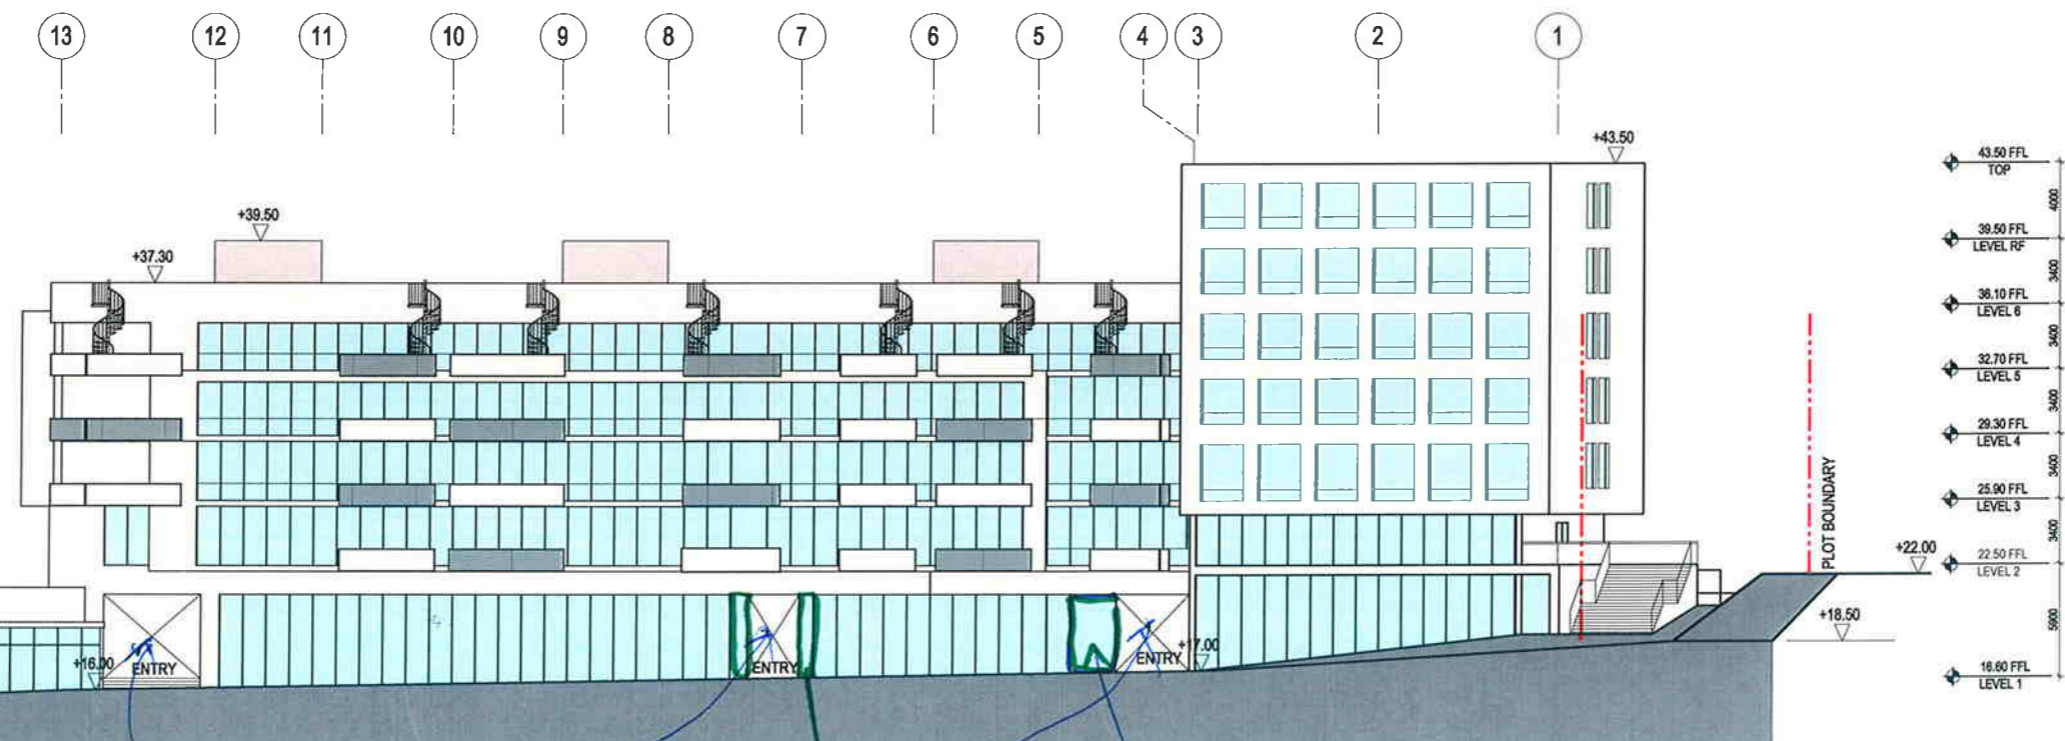


C ELEVATION

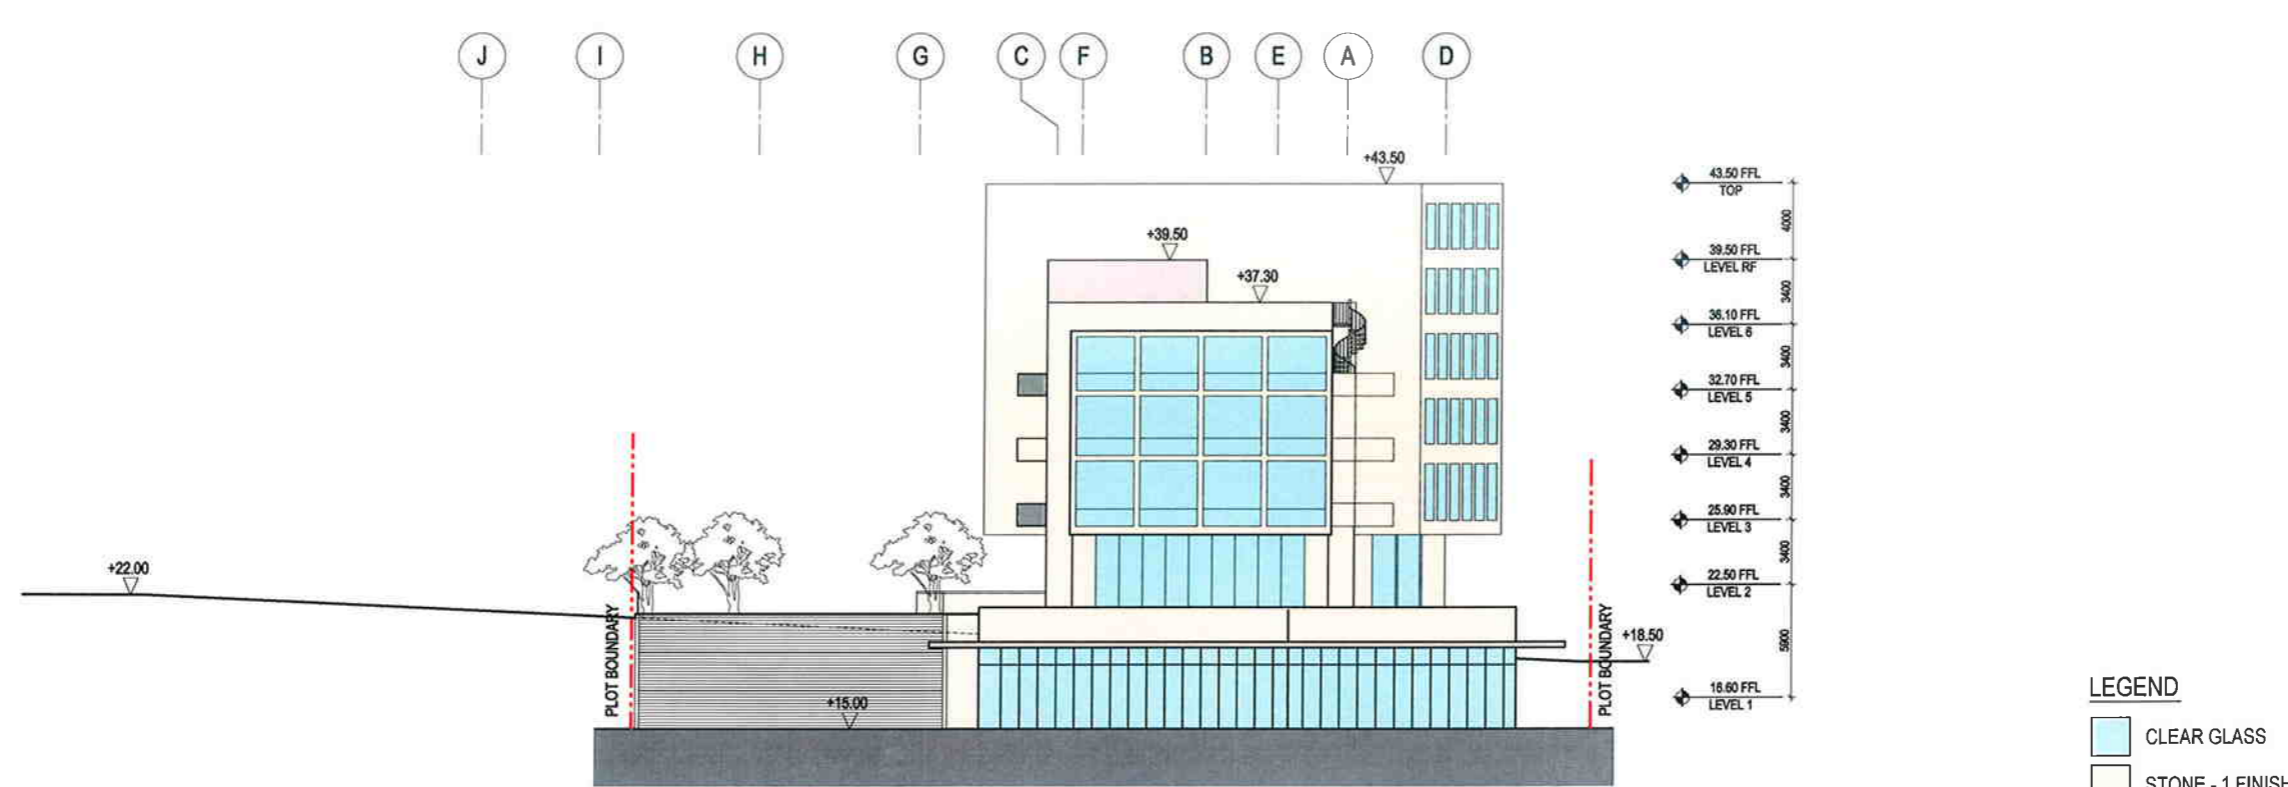

D ELEVATION

- LEGEND**
- CLEAR GLASS
  - STONE - 1 FINISH
  - METAL - 1 FINISH
  - METAL - 2 FINISH
  - AWNING

 

ARCHITECT:  
**ARQUITECTONICA**

PARIS 9 rue Daum, 75009 Paris, France  
MIAMI 550 Brickell Ave, Suite 200, Miami, FL - 33131, USA

THESE DRAWINGS ARE INSTRUMENTS OF SERVICE FOR USE ON THIS PROJECT ONLY AND ARE THE JOINT PROPERTY OF ARQUITECTONICA AND THE PROJECT OWNER. ANY USE OF INSTRUMENTS OF SERVICE WITHOUT THE PRIOR EXPRESS WRITTEN PERMISSION OF ARQUITECTONICA AND/OR THE PROJECT OWNER IS A VIOLATION OF COPYRIGHT AND MAY BE SUBJECT TO PROSECUTION.

ALL DIMENSIONS ARE IN METERS UNLESS OTHERWISE STATED. DO NOT SCALE FROM THE DRAWINGS. USE CAREFUL DIMENSIONS ONLY. ALL DIMENSIONS AND MEASUREMENTS ARE TO BE VERIFIED ON THE PROJECT SITE BY THE CONTRACTOR PRIOR TO CARRYING OUT ANY WORK. DISCOVERY OF ANY DISCREPANCIES SHALL BE REPORTED TO THE OWNER'S AUTHORIZED CONTRACT ADMINISTRATOR FOR CALIBRATION. THE CONTRACTOR SHALL PREPARE SHOP DRAWINGS FOR APPROVAL BY THE OWNER'S AUTHORIZED CONTRACT ADMINISTRATOR PRIOR TO COMMENCEMENT OF ANY WORK.

© 2008 ARQUITECTONICA INTERNATIONAL, Inc.


PROJECT:  
**SmartCity Malta**

PROJECT CLIENT:  
**SmartCity Malta**

PROJECT MANAGEMENT CONSULTANT:  
**BOVIS LEND LEASE**

STRUCTURAL/MEP CONSULTANT:  
**Mott Connell**  
Mott Connell Limited  
7th Floor  
West Wing Office Building  
New World Centre  
20 Salisbury Road  
Hong Kong  
Tel: 852 5527  
Fax: 852 71823  
Web: www.mottconnell.com.hk

REV #	DATE	ISSUE FOR:
00	23 JAN 2008	50% SCHEMATIC DESIGN

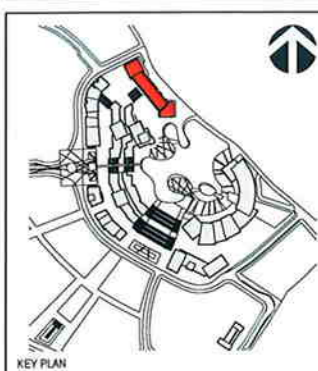

SHEET TITLE:  
**APARTMENT-01 ELEVATIONS**

SCALE: 1/200(A1) DATE: 23 JAN 2008  
1/400(A3) 2483.00  
PROJECT NO: 2483.00  
DRAWN BY: --  
CHECKED BY: --

SHEET NO.  
**A-01-A202**

STAGE: SCHEMATIC DESIGN