



CHURCH OF PENTECOST BROOKLYN, NY

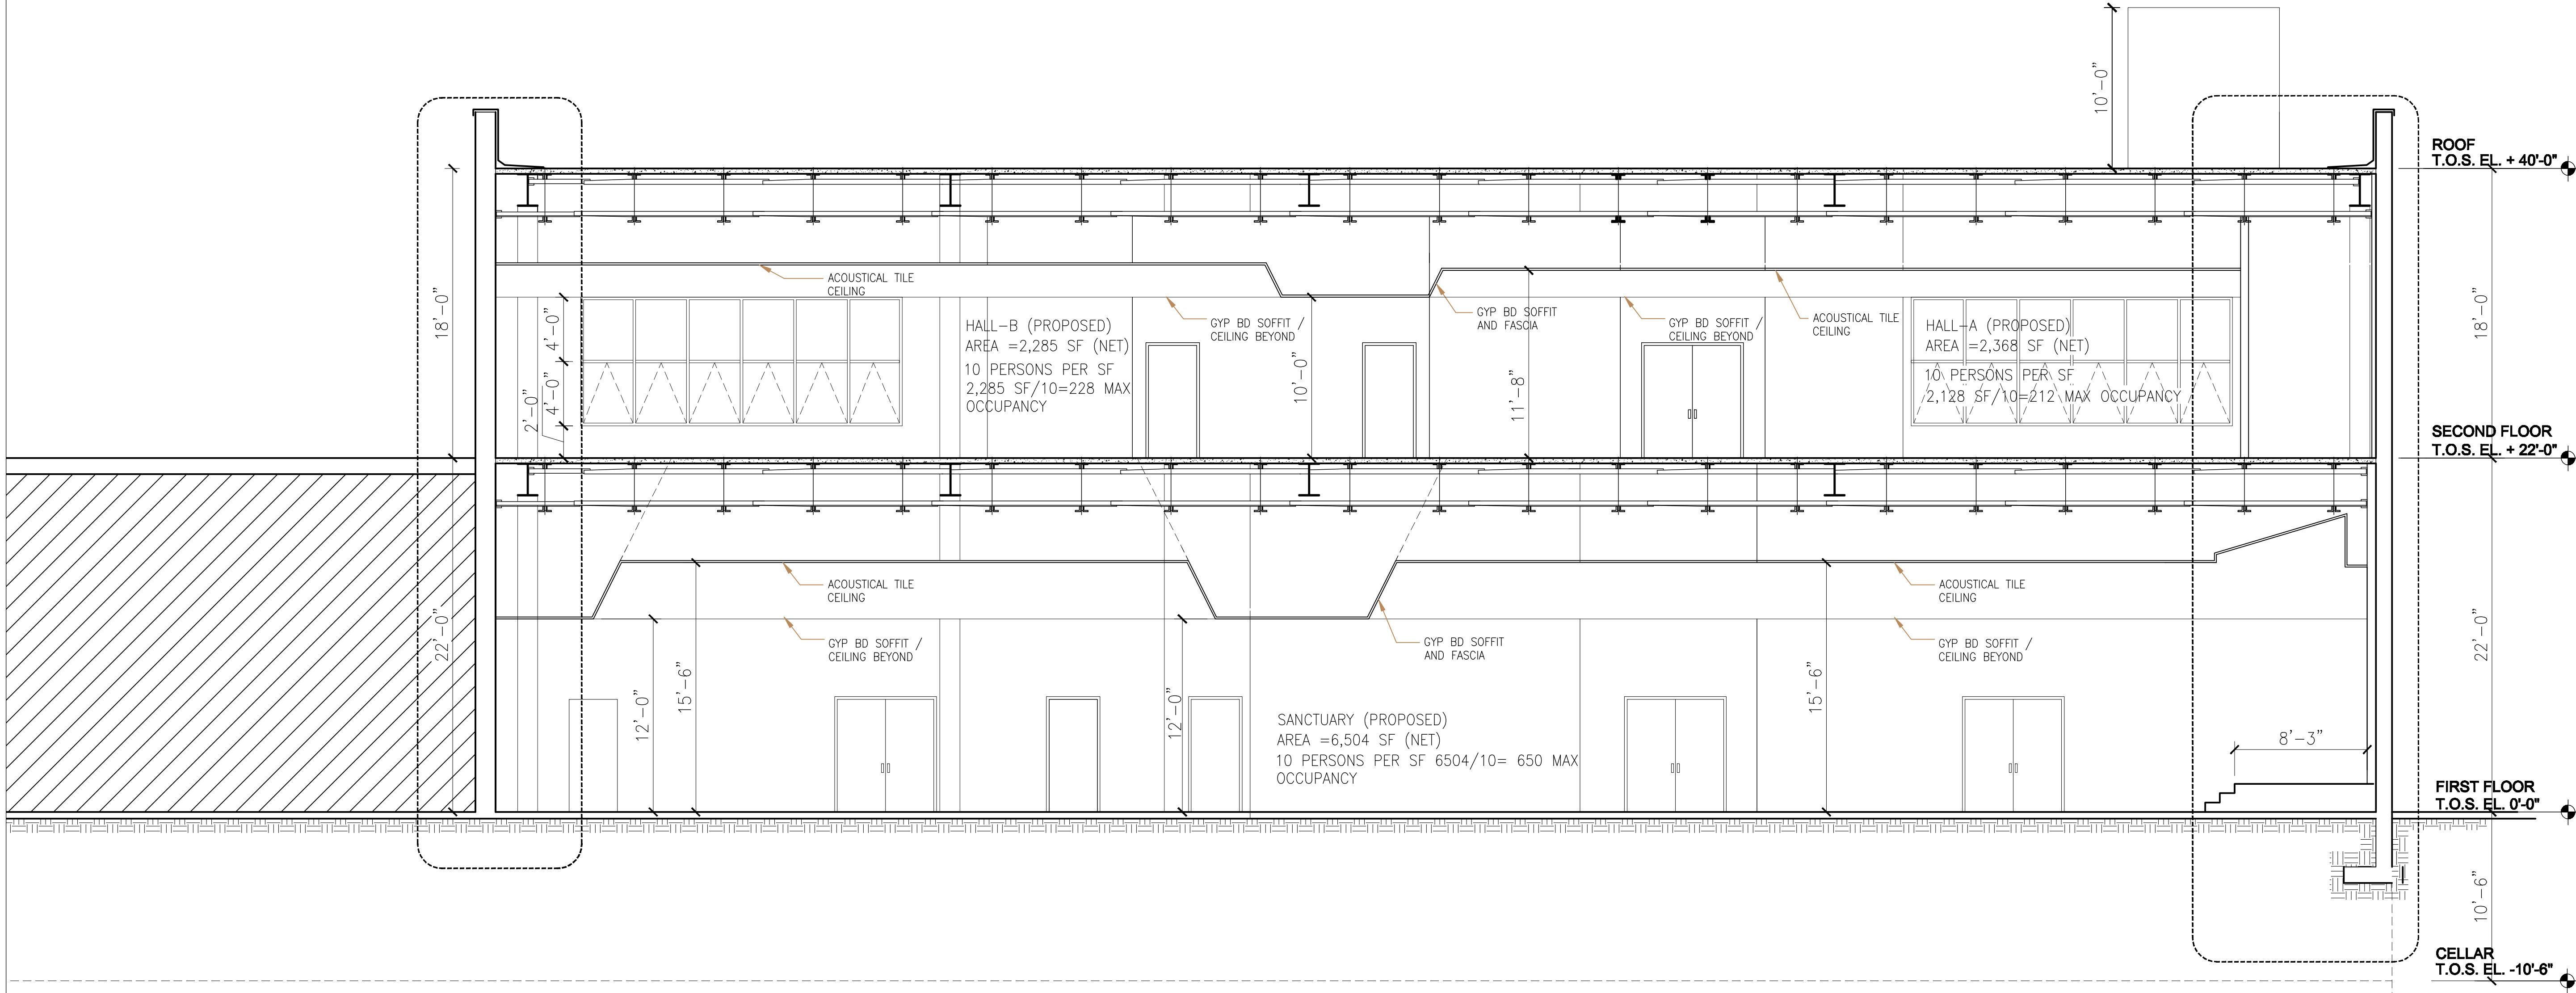


LONGITUDINAL SECTION
SCALE: 3/16"=1'-0"

CHURCH OF PENTECOST BROOKLYN, NY

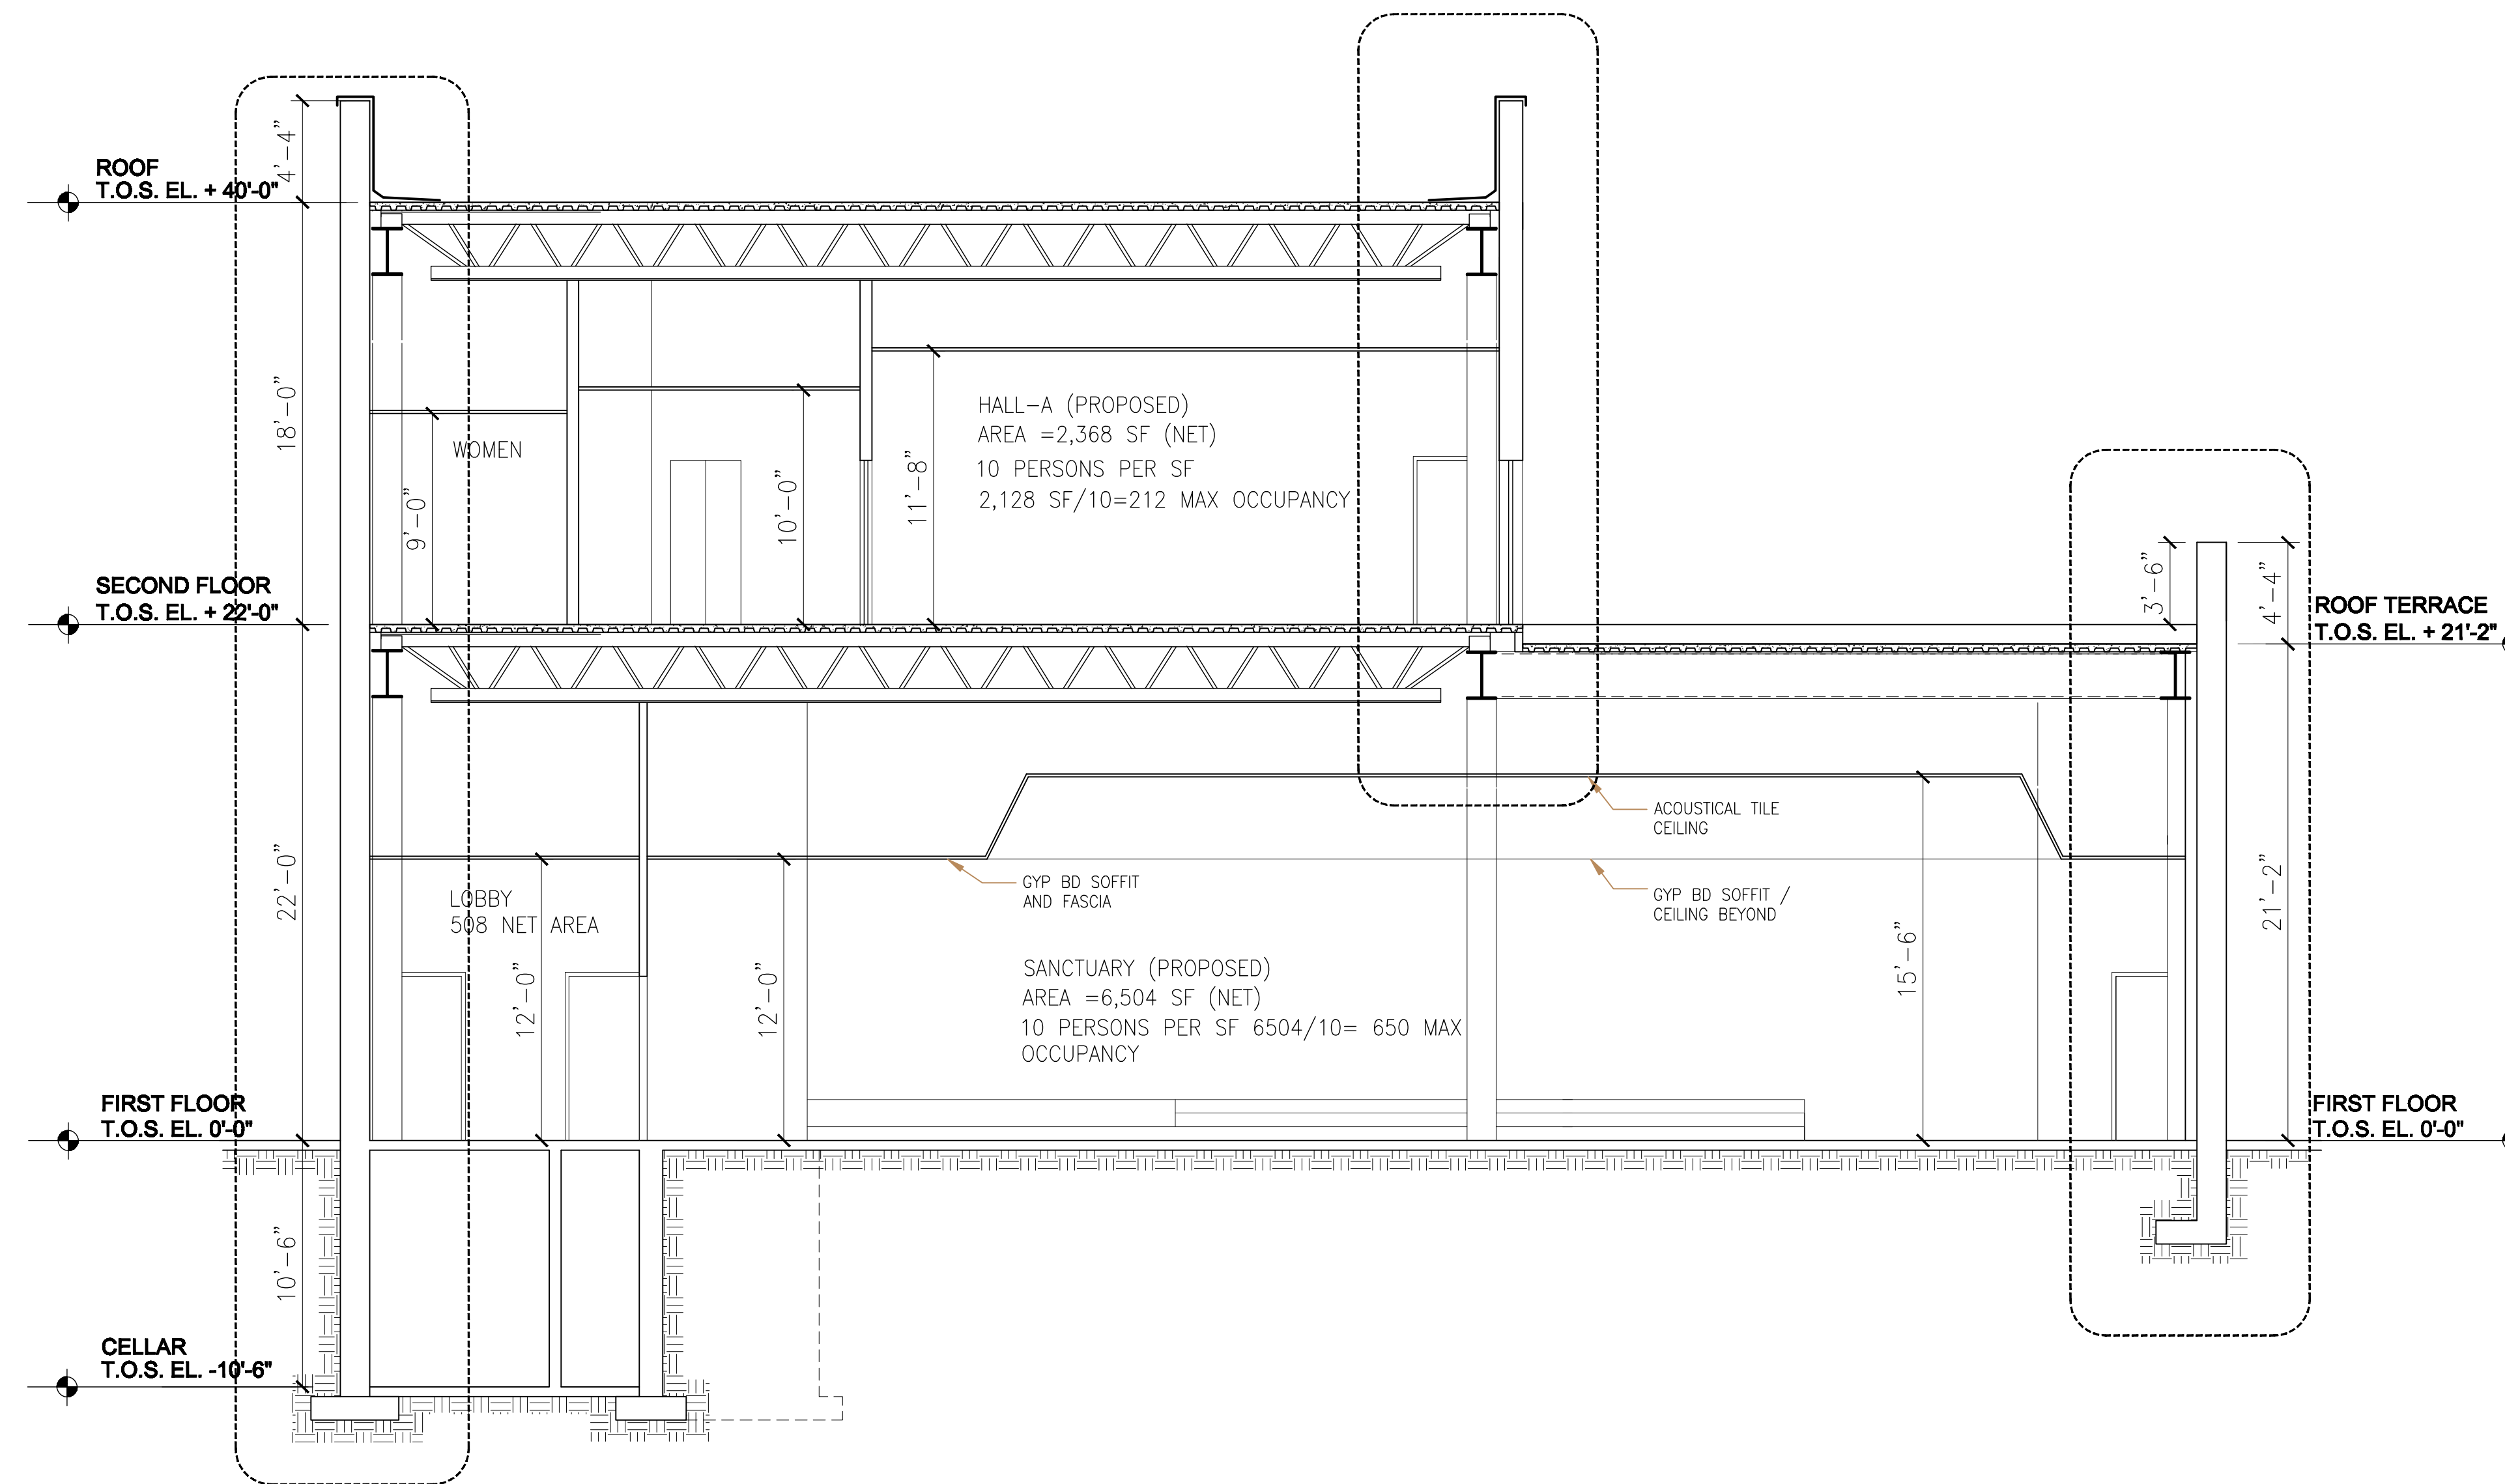

○ TRANSVERSE SECTION
SCALE: 3/16"=1'-0"

NYCMC SCHOOL PROJECT QUEENS, NY

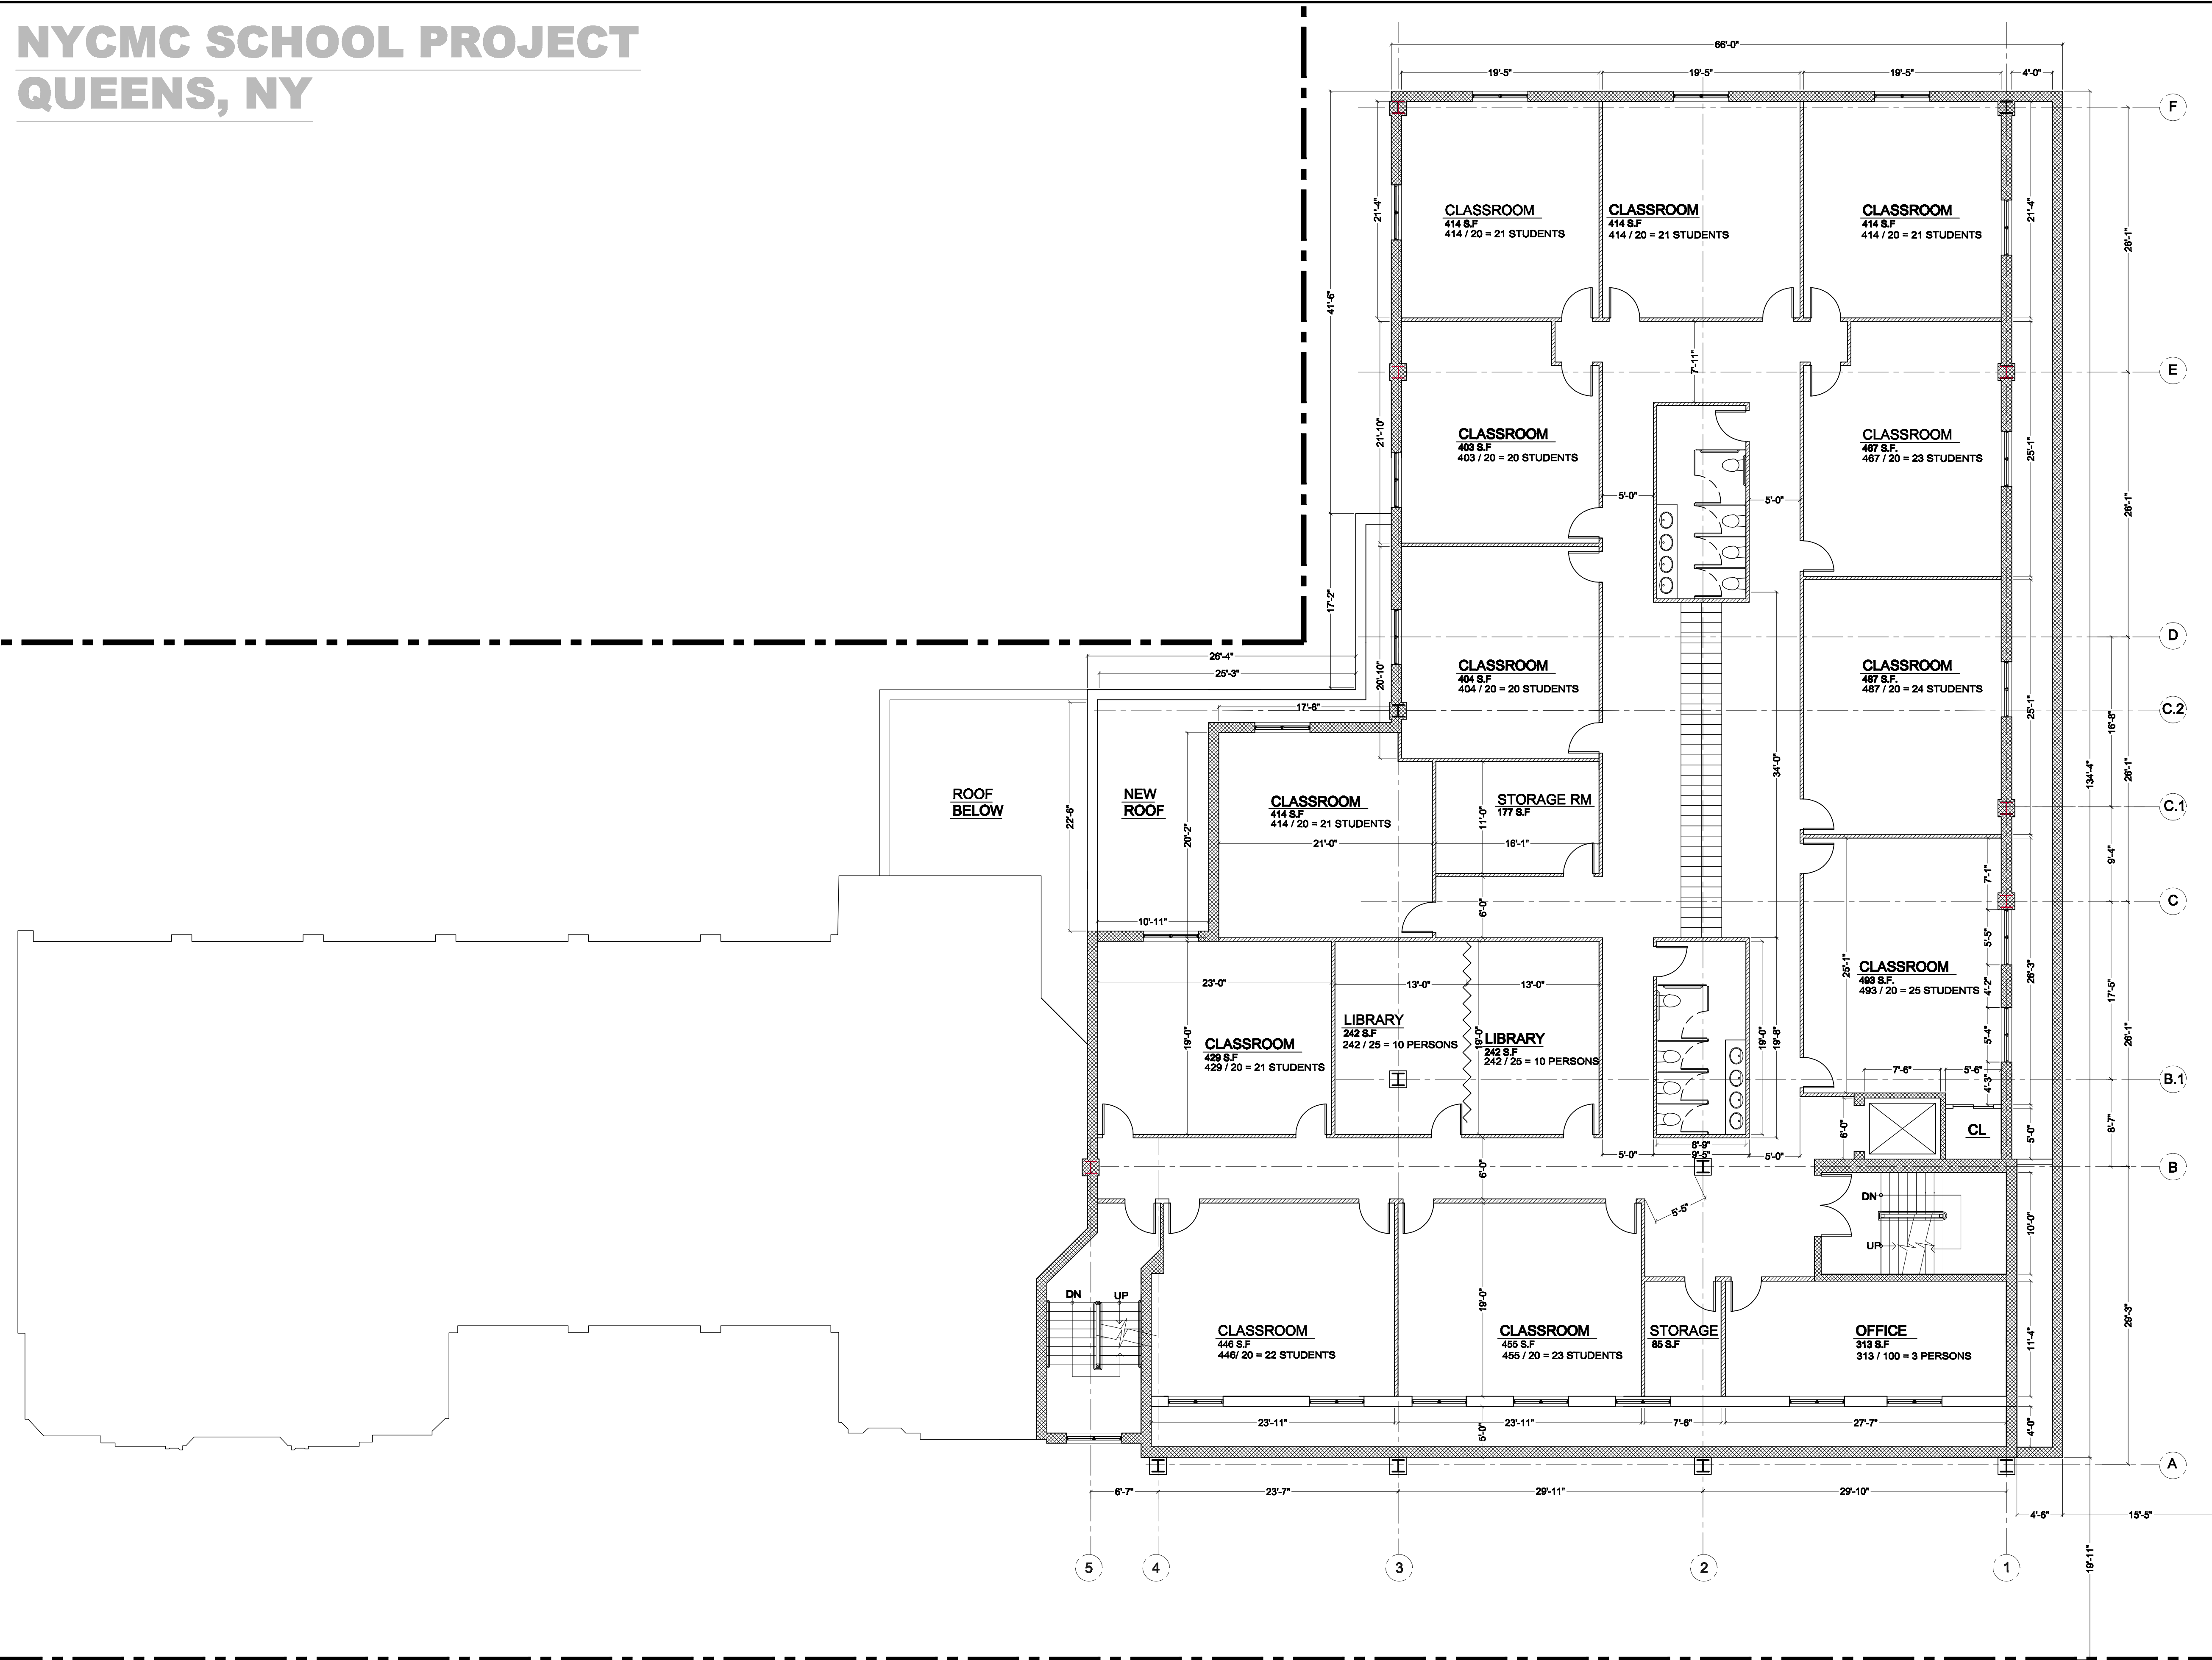

SECOND FL PLAN
SCALE: 1/8"=1'-0"


NYCMC SCHOOL PROJECT

QUEENS, NY



PROPOSED EAST ELEVATION


SCALE: 1/8"=1'-0"

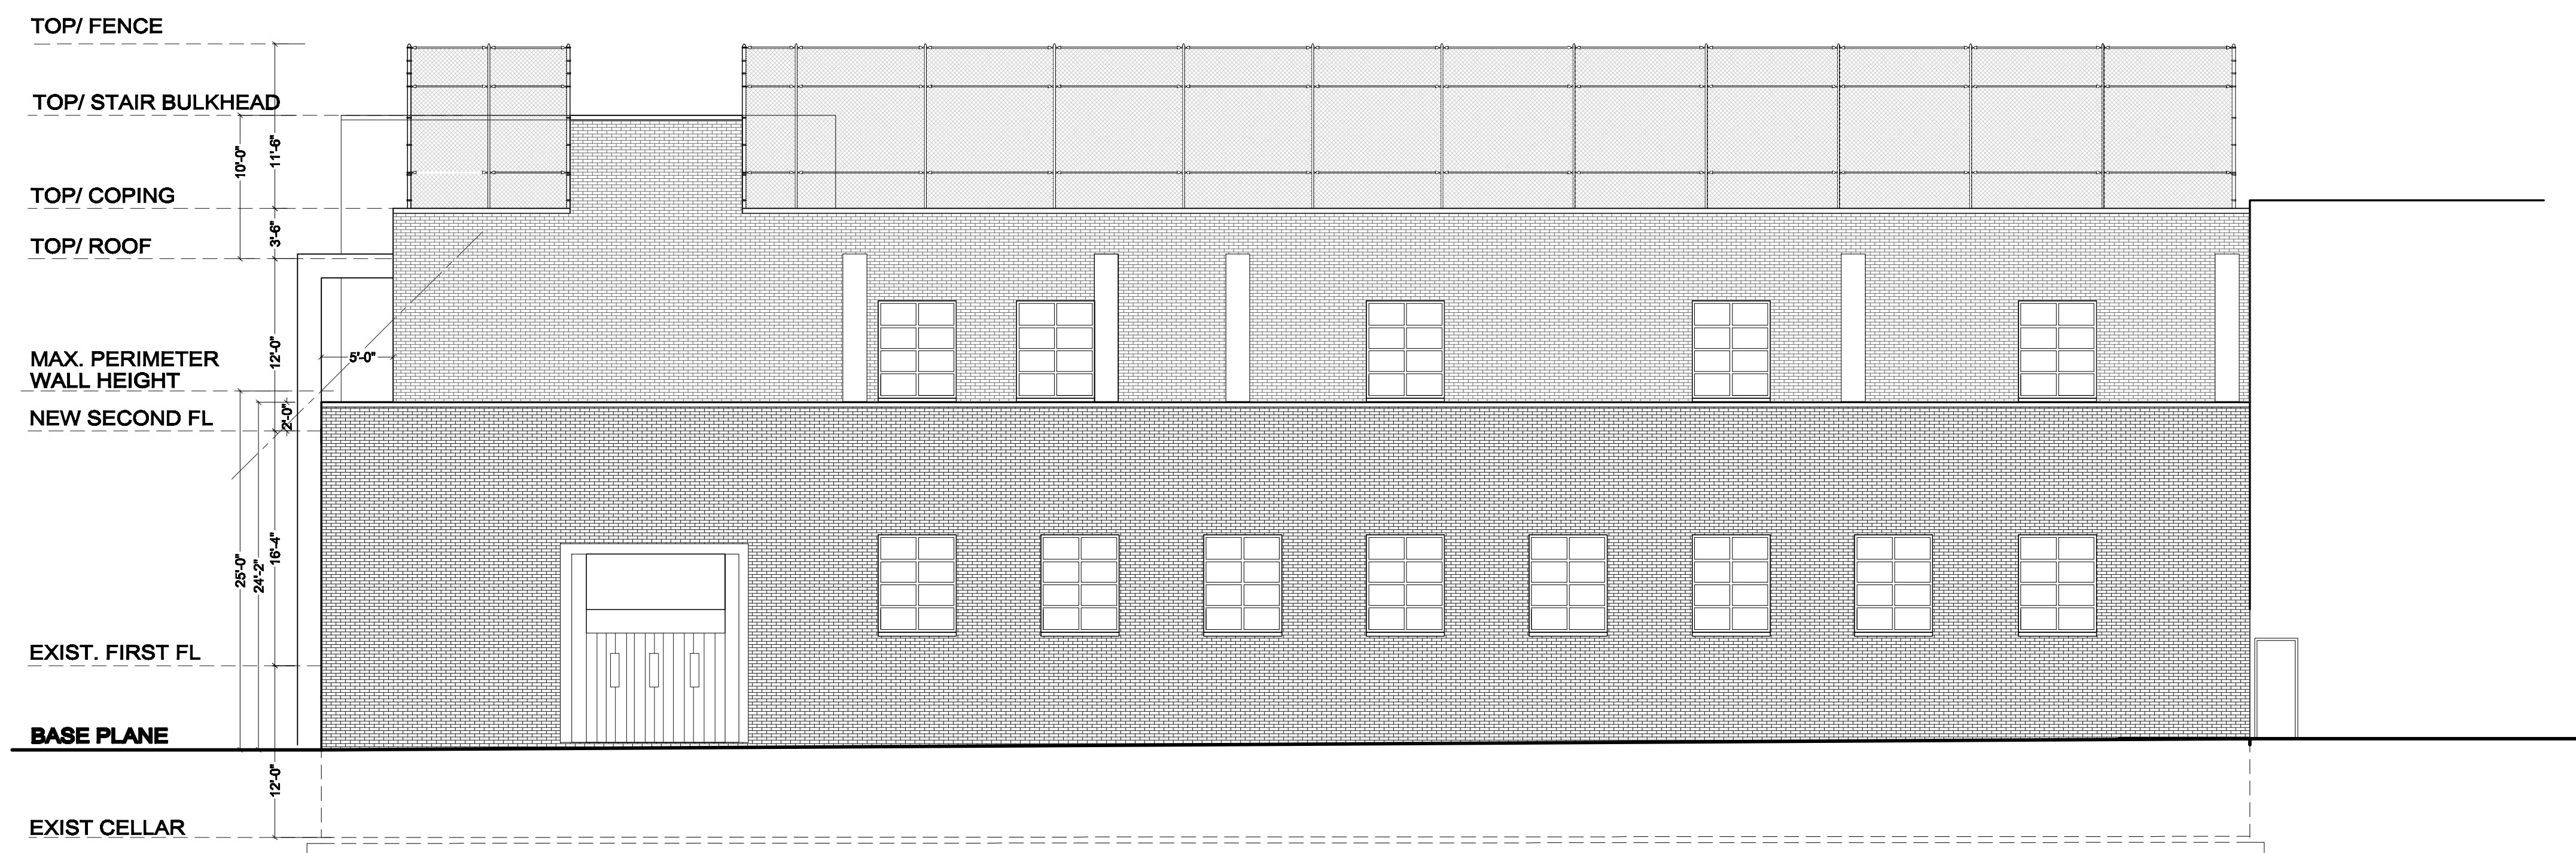

PROPOSED NORTH ELEVATION


SCALE: 1/8"=1'-0"

NYCMC SCHOOL PROJECT QUEENS, NY

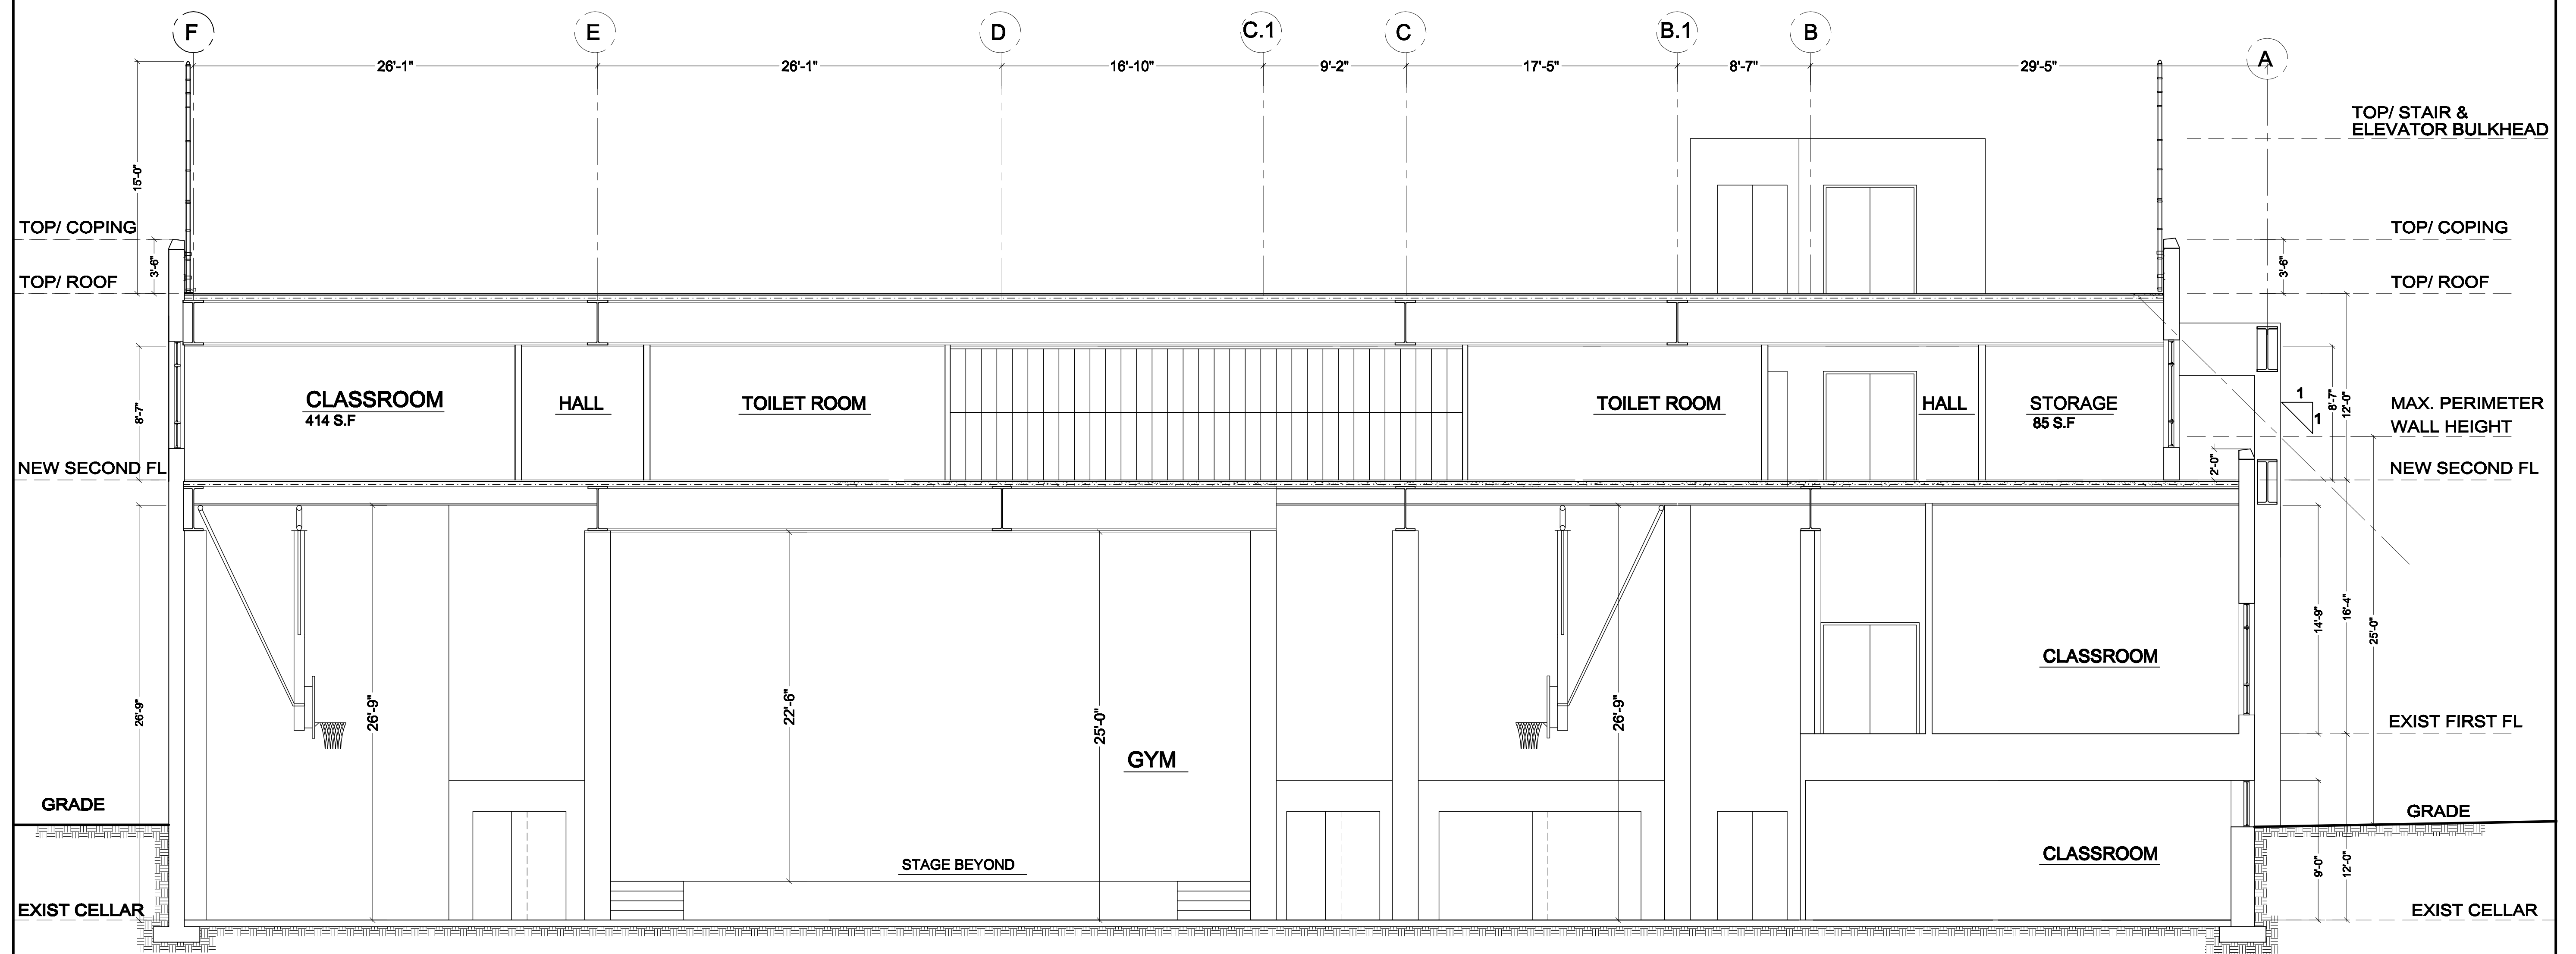

PROPOSED TRANSVERSE SECTION
SCALE: 3/16"=1'-0"

NYCMC SCHOOL PROJECT QUEENS, NY

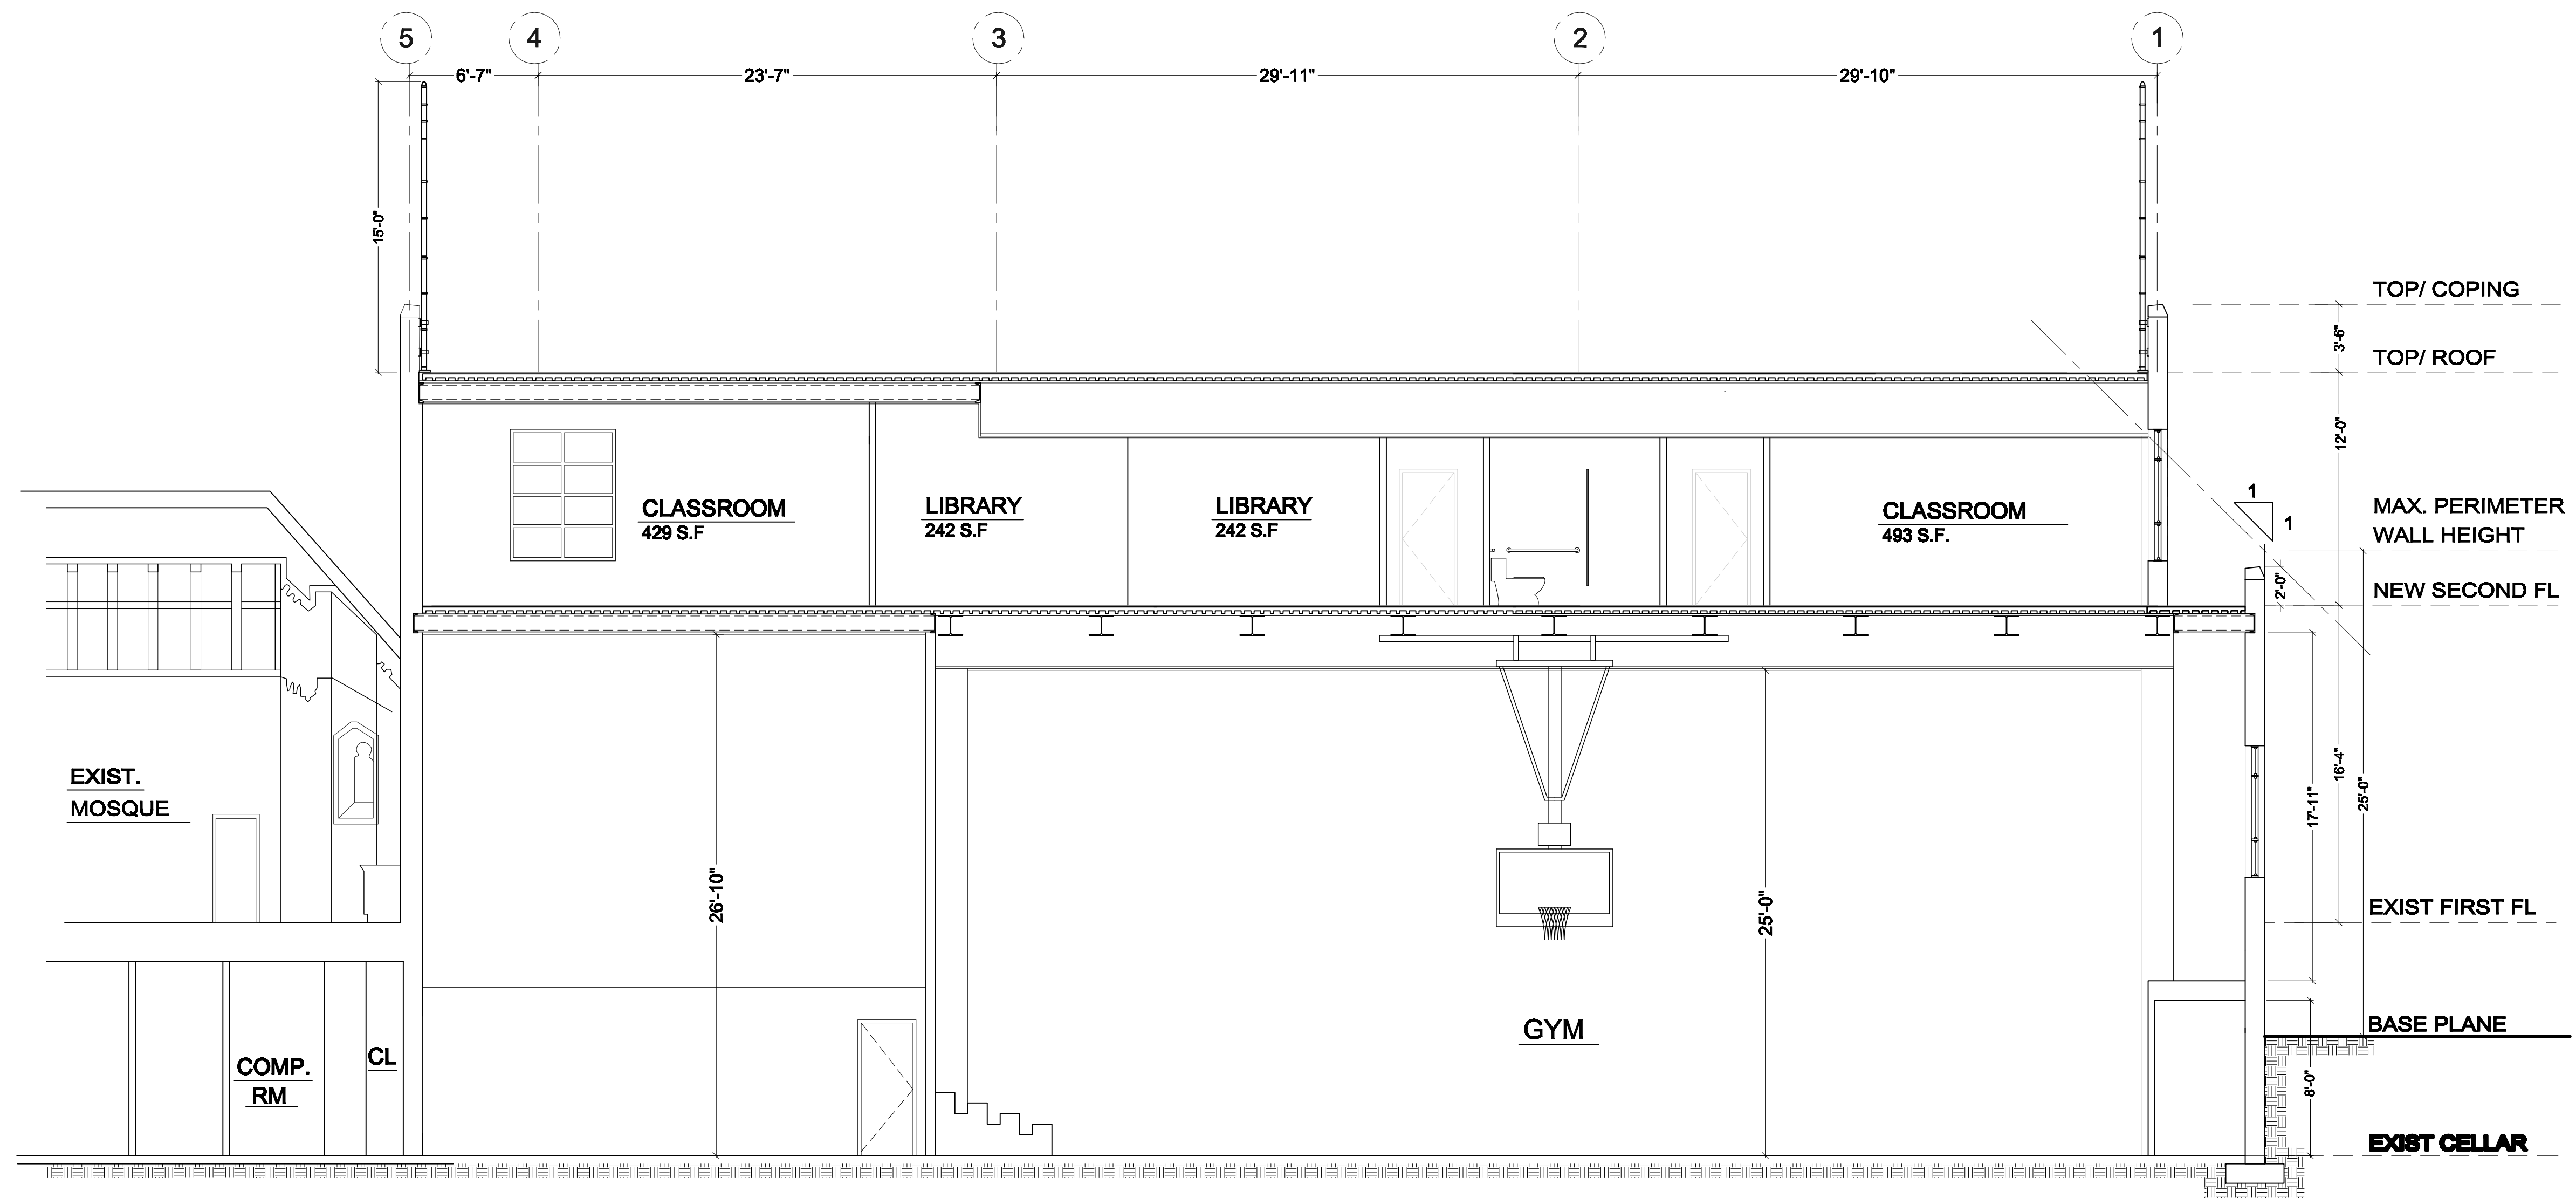

PROPOSED LONGITUDINAL SECTION

SCALE: 3/16"=1'-0"

ONE-FAMILY EXTENSION BRONX, NY

