

Oasis BED & BREAKFAST
HAENA YOO
SPRING 2018 - 2019

Contents

	Floor Plans	Page	Elevations	Page	Views	Page		Page
Project Overview —	Entrance Stairs —	11, 12	Entrance Stairs —	12	View 1 —	09	View 11 —	34
+ Objective	Check-In —	13, 14	Check-In —	15	+ Shou Sugi Ban Entrance Doors		+ Fire Sauna	
+ Theme	Lounge —	13, 17	Lounge —	18	View 2 —	10	View 12 & 13 —	38, 39
+ Concept	Meditation Room —	13, 20	Meditation Room —	20	+ Entrance Stairs		+ Earth Bedroom	
Location: LA —	Staircase —	13, 23	Staircase —	23	View 3 —	16	View 14 —	42
+ Aerial 2D	Dining —	25, 26	Dining —	26	+ Check-In		+ Earth Bathroom	
Site Plan: LA —	Kitchen —	25, 28	Kitchen —	28	View 4 —	19	View 15 & 16 —	46, 47
+ Aerial 3D	Walkway Ramp —	25, 30	Walkway Ramp —	30	+ Lounge		+ Air Bedroom	
Urban Infill —	Fire Sauna —	32, 33	Fire Sauna —	33	View 5 & 6 —	21, 22	View 17 & 19 —	50 - 52
All Floor Plans —	Earth Bedroom —	32, 34, 36, 40	Earth Bedroom —	37, 41	+ Meditation Room		+ Air Bathroom	
+ Scale 1/8"	Air Bedroom —	32, 43, 44, 48	Air Bedroom —	45, 49	View 7 —	24	View 20 & 21 —	56, 57
Initial Detail —	Water Bedroom —	32, 53, 54, 58	Water Bedroom —	55, 59	+ Staircase to 3rd Floor		+ Water Bedroom	
Hand Drawings					View 8 —	27	View 22 & 23 —	60, 61
					+ Dining		+ Water Bathroom	
					View 9 —	29		
					+ Kitchen			
					View 10 —	31		
					+ Walkway Ramp			

Project Overview

Oasis: the mirage.

Objective To facilitate introspective meditation and awareness.

Theme Kintsugi inspired aesthetics - the philosophy behind this methodology is about highlighting the mark and wear of an object and celebrating it by the repairs instead of throwing it away.

Concept Everything is in a state of flux.
Every moment ceases as another arises.
The mirage is that things are permanent when in fact everything only lasts for a moment. Kintsugi is an art form that celebrates this cycle of destruction and repair; of death and rebirth.

LOCATION: LA
S Hope St & W 11th St


SITE PLAN: LA
S Hope St & W 11th St




Urban Infill

This project infills
approximately 5,880 sqft.




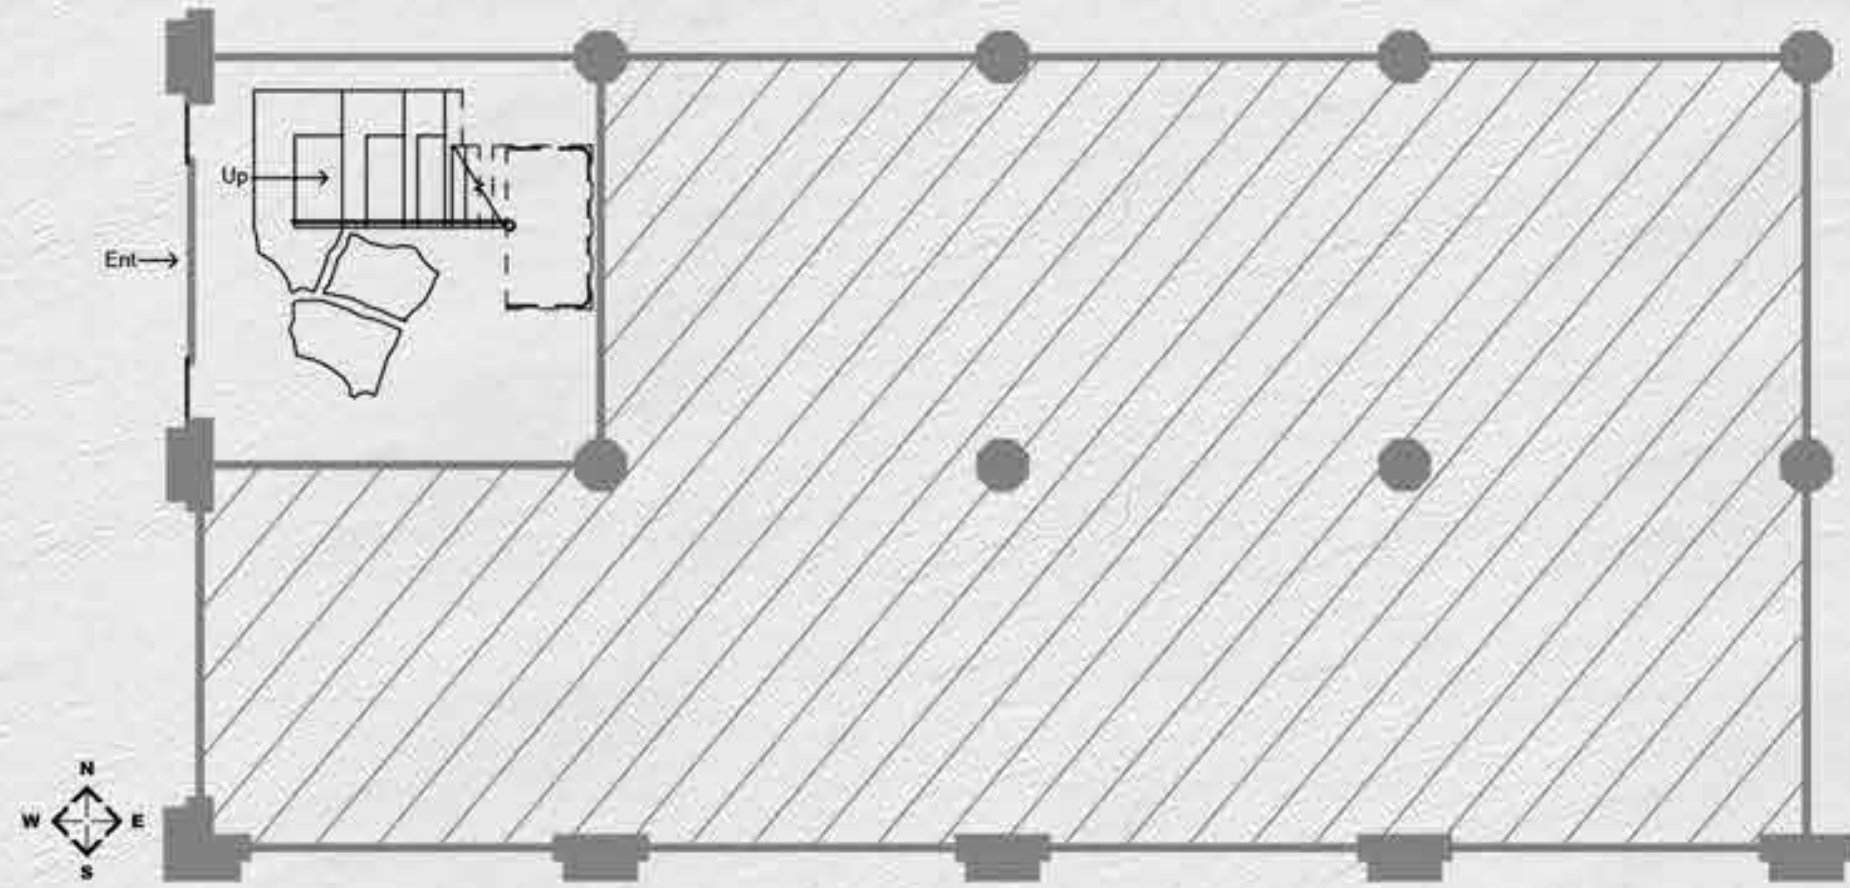


Floor 1: Entrance

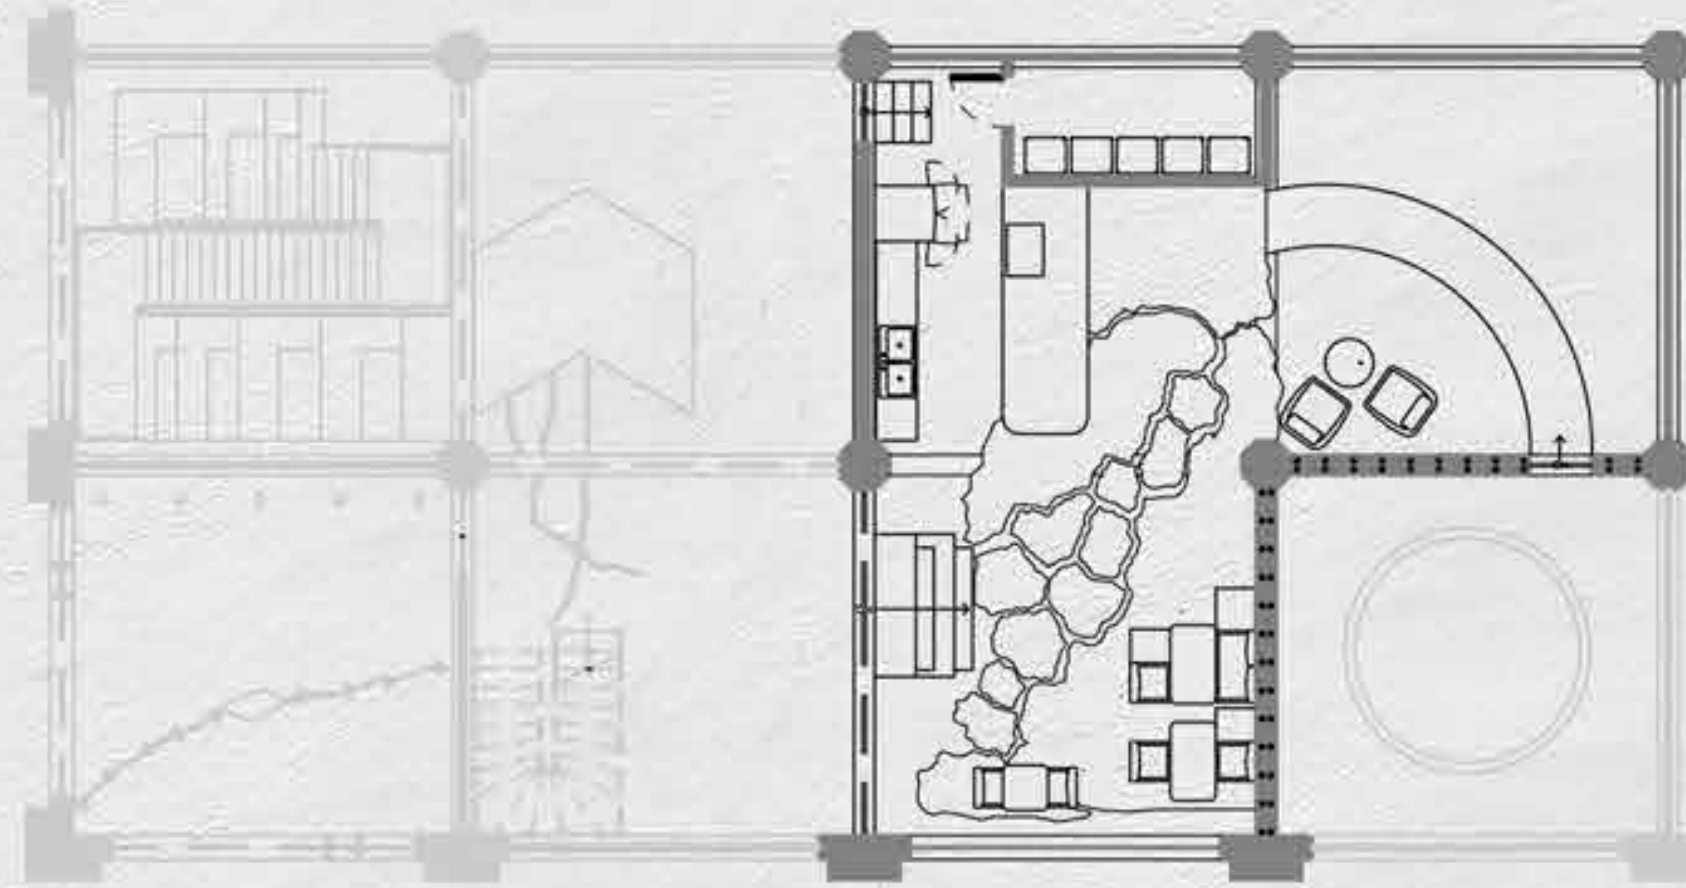


Floor 1.5 Loft: Common Area

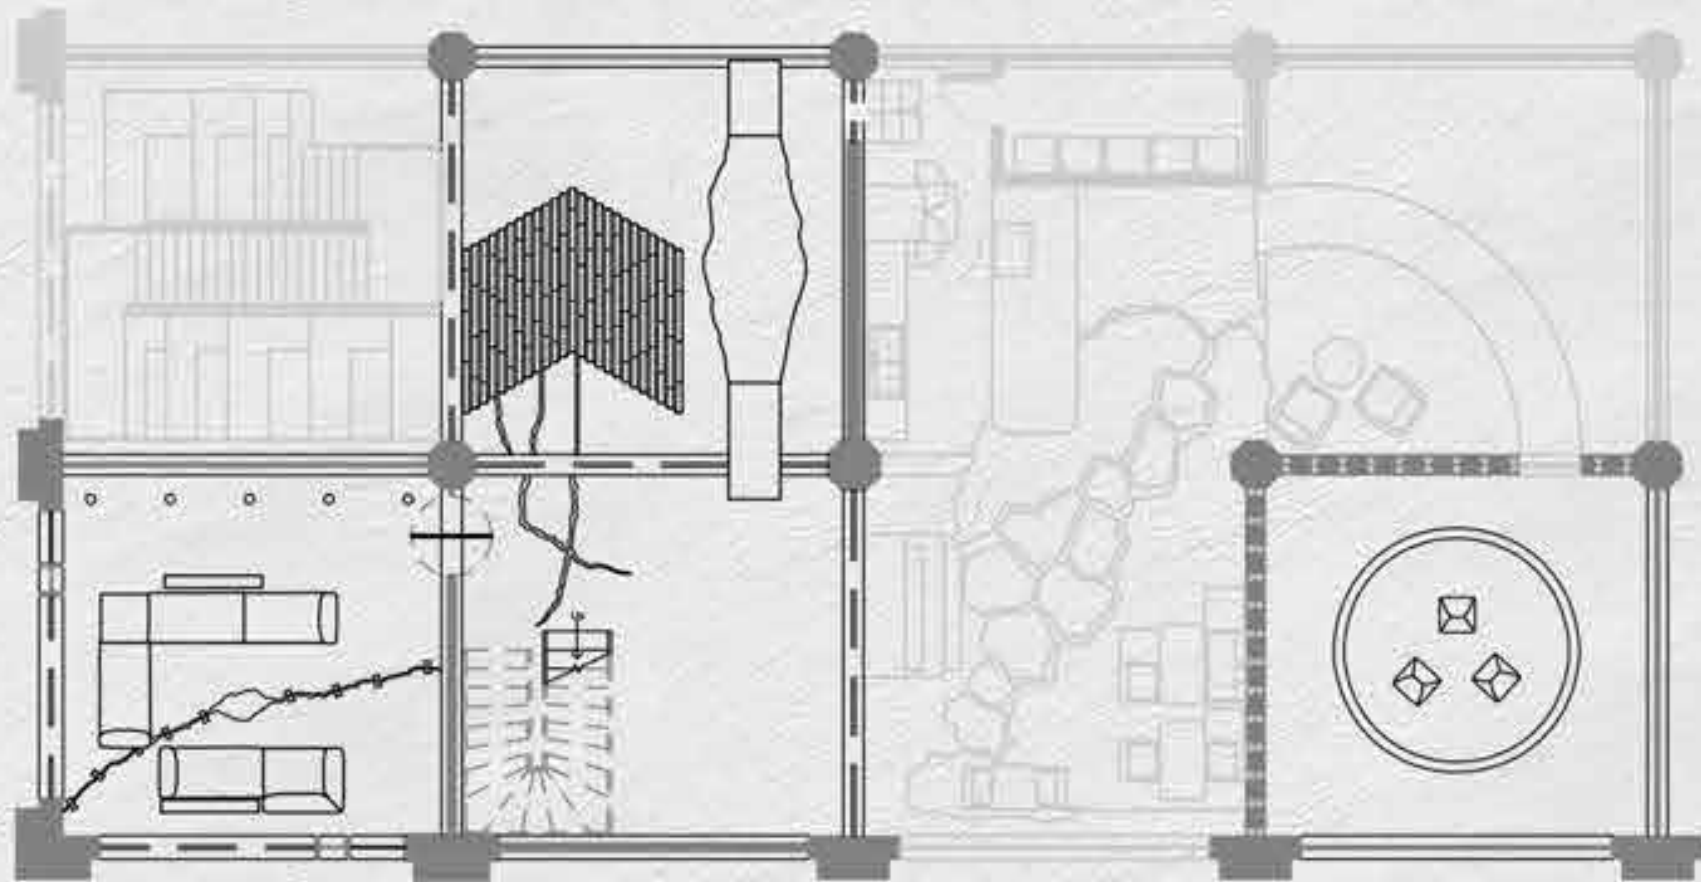


Floor 2: Common Area

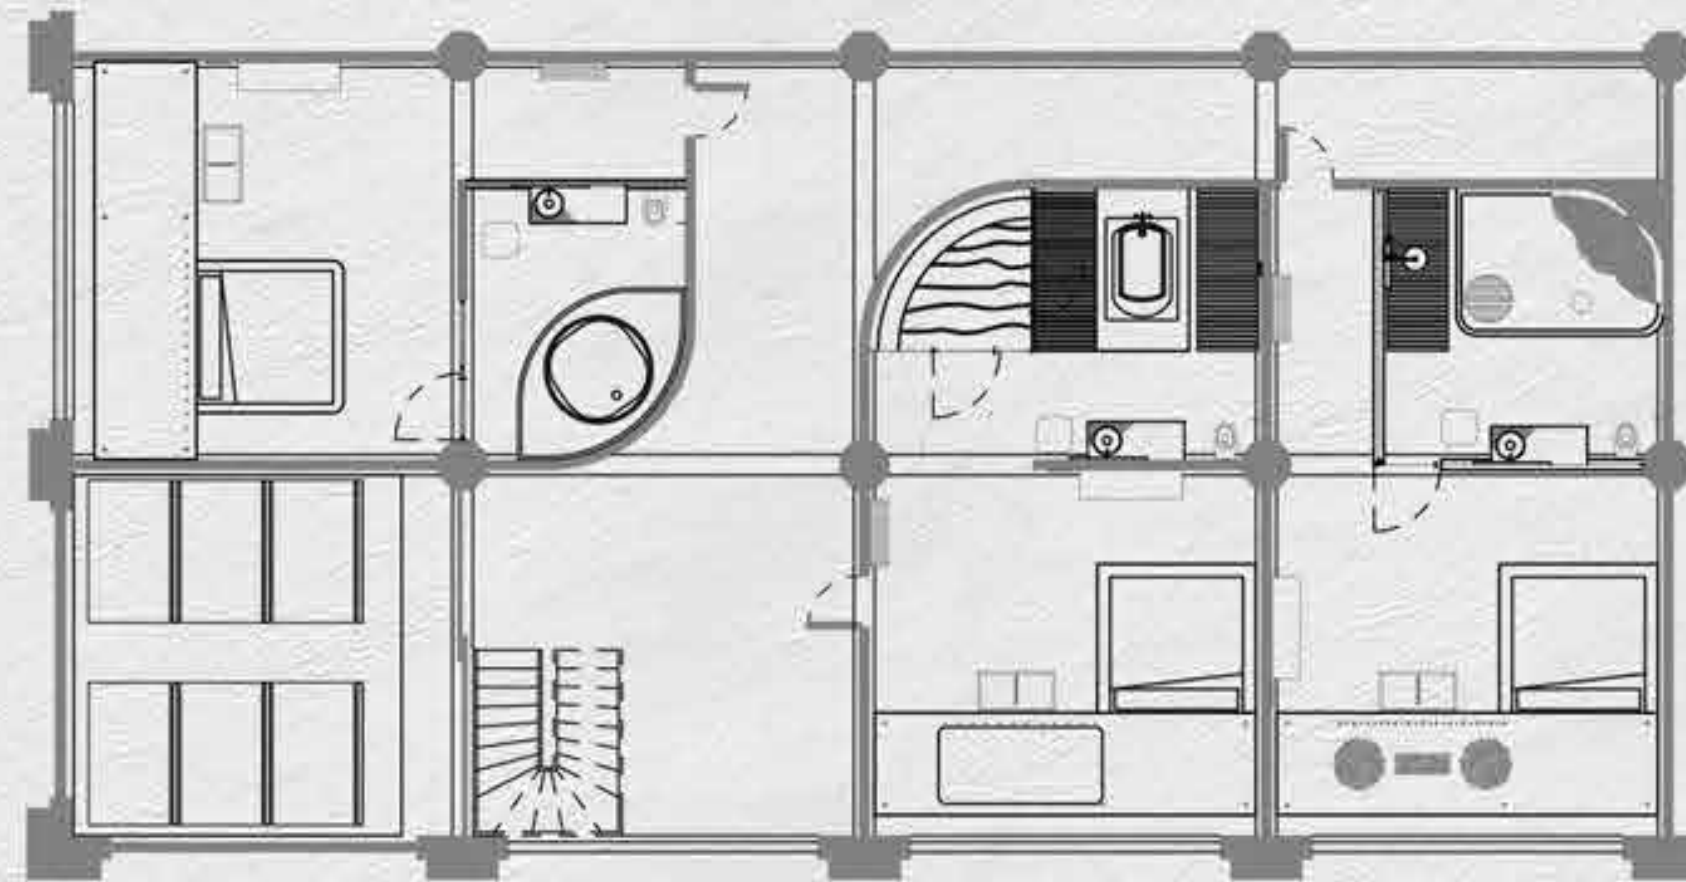


Floor 3: Bedrooms & Sauna

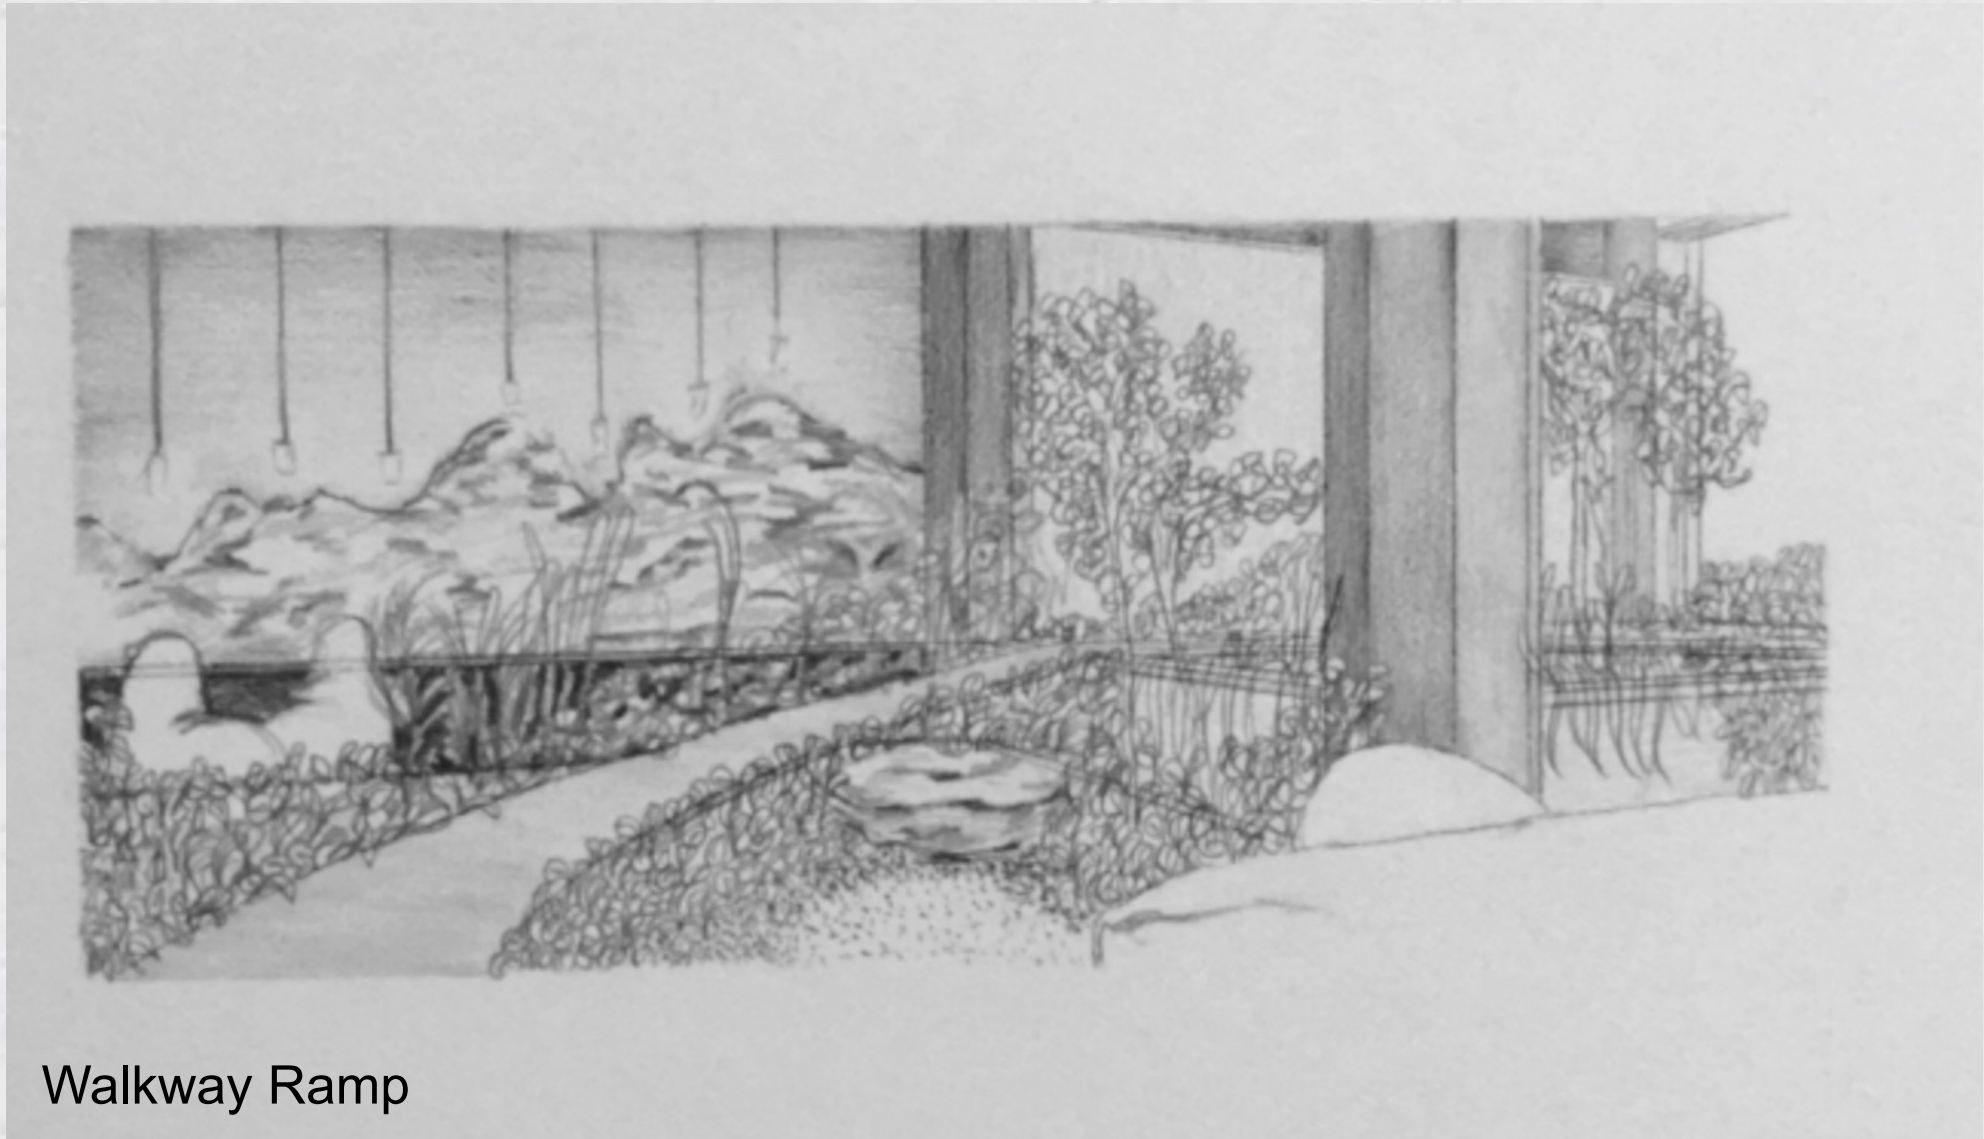


Walkway Ramp

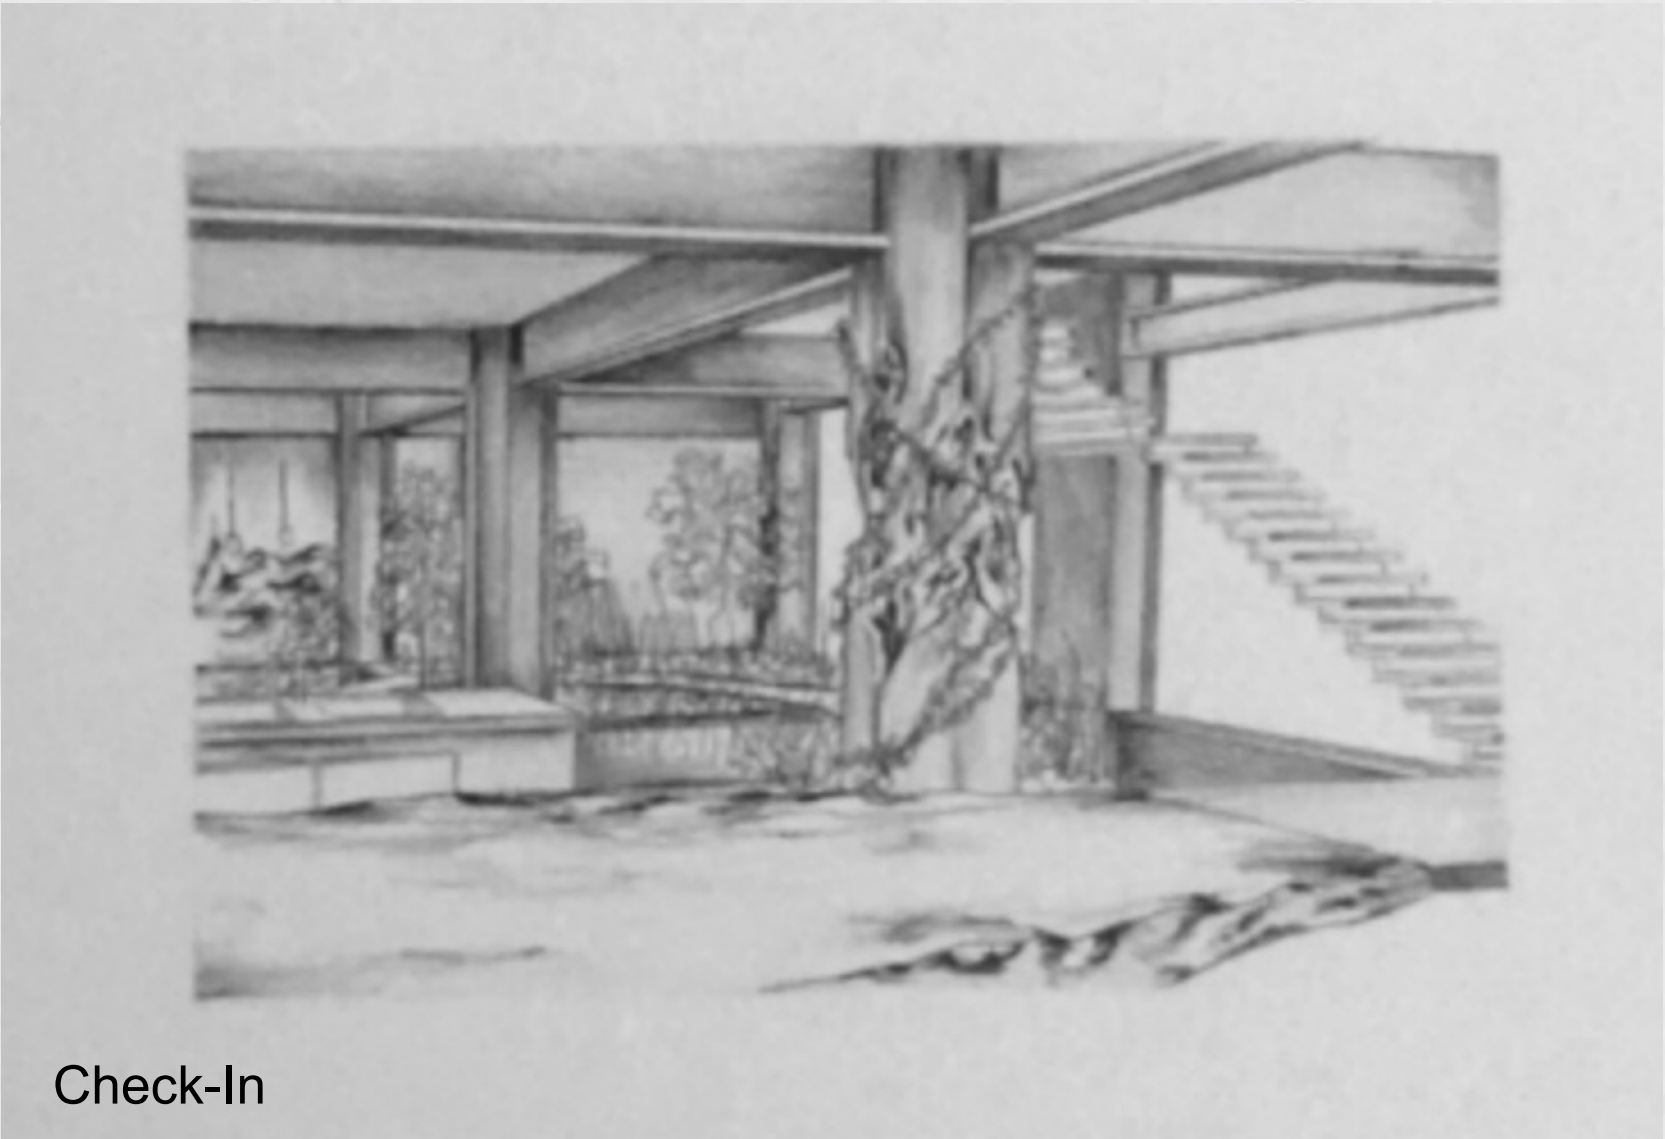


Check-In

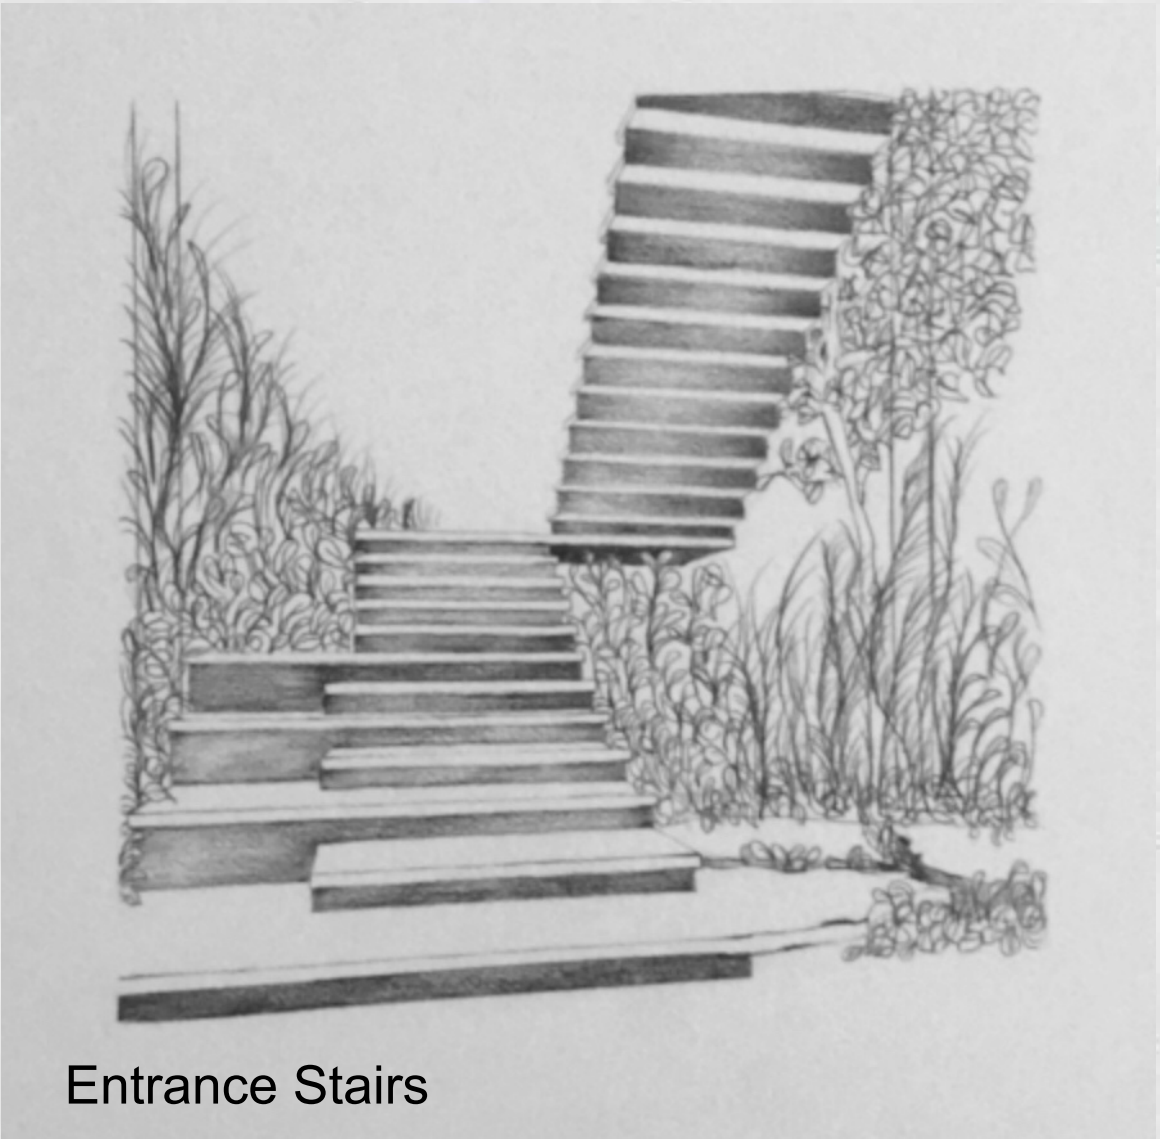


Entrance Stairs

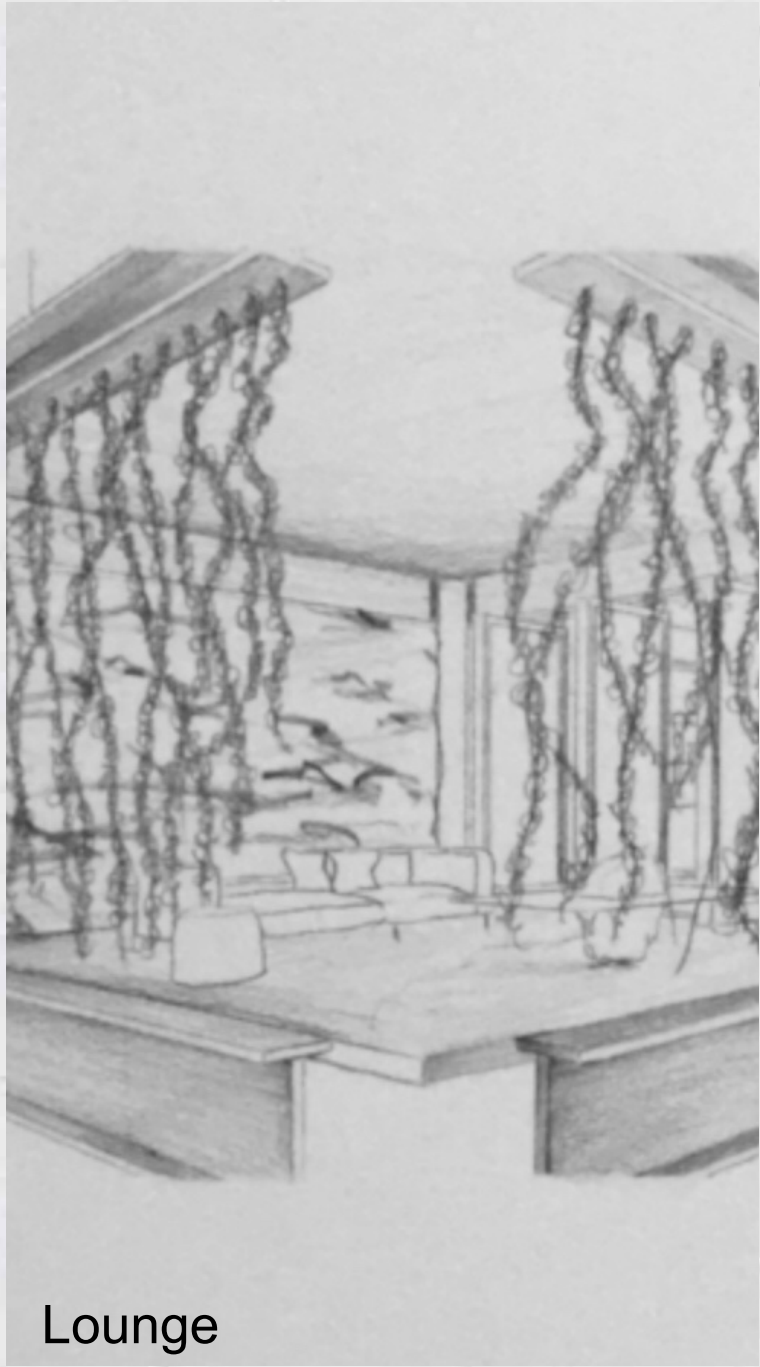


Lounge

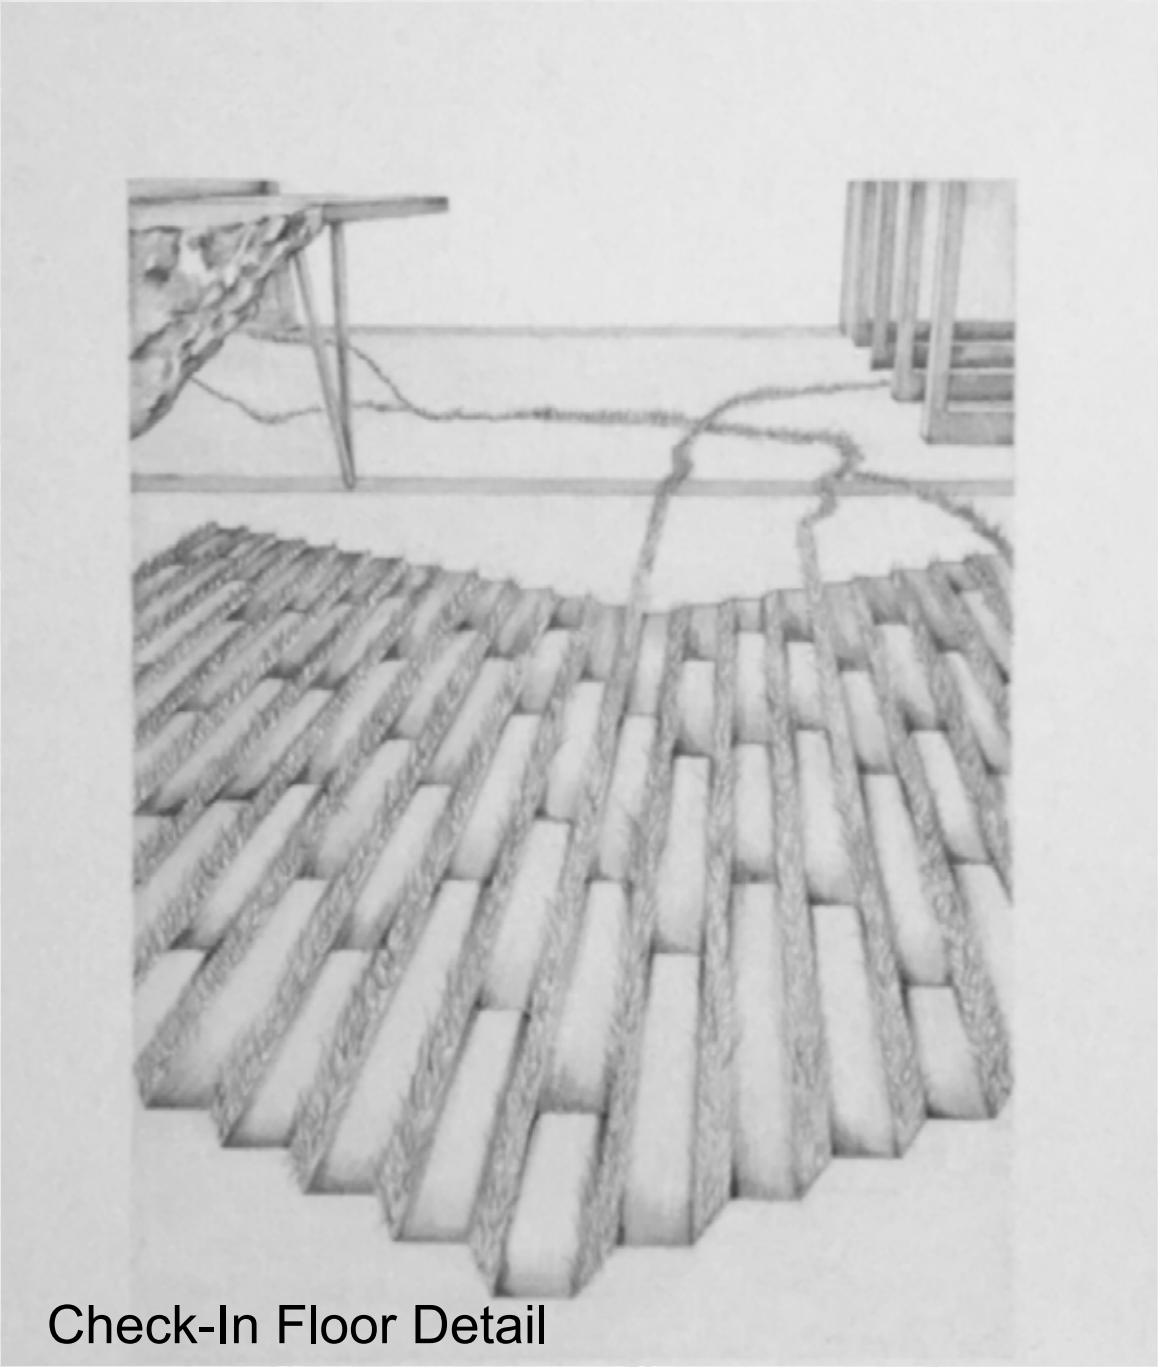


Check-In Floor Detail

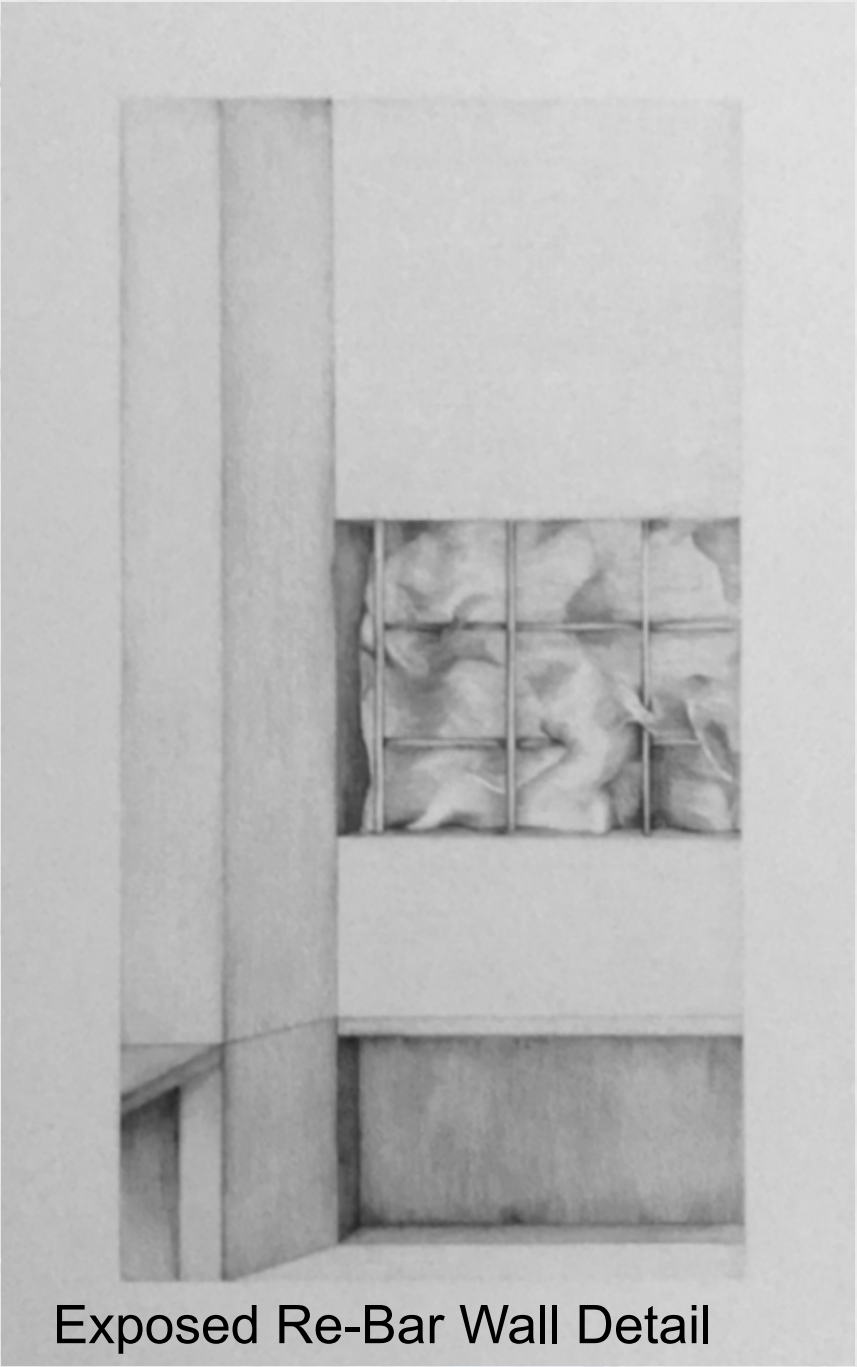

Exposed Re-Bar Wall Detail

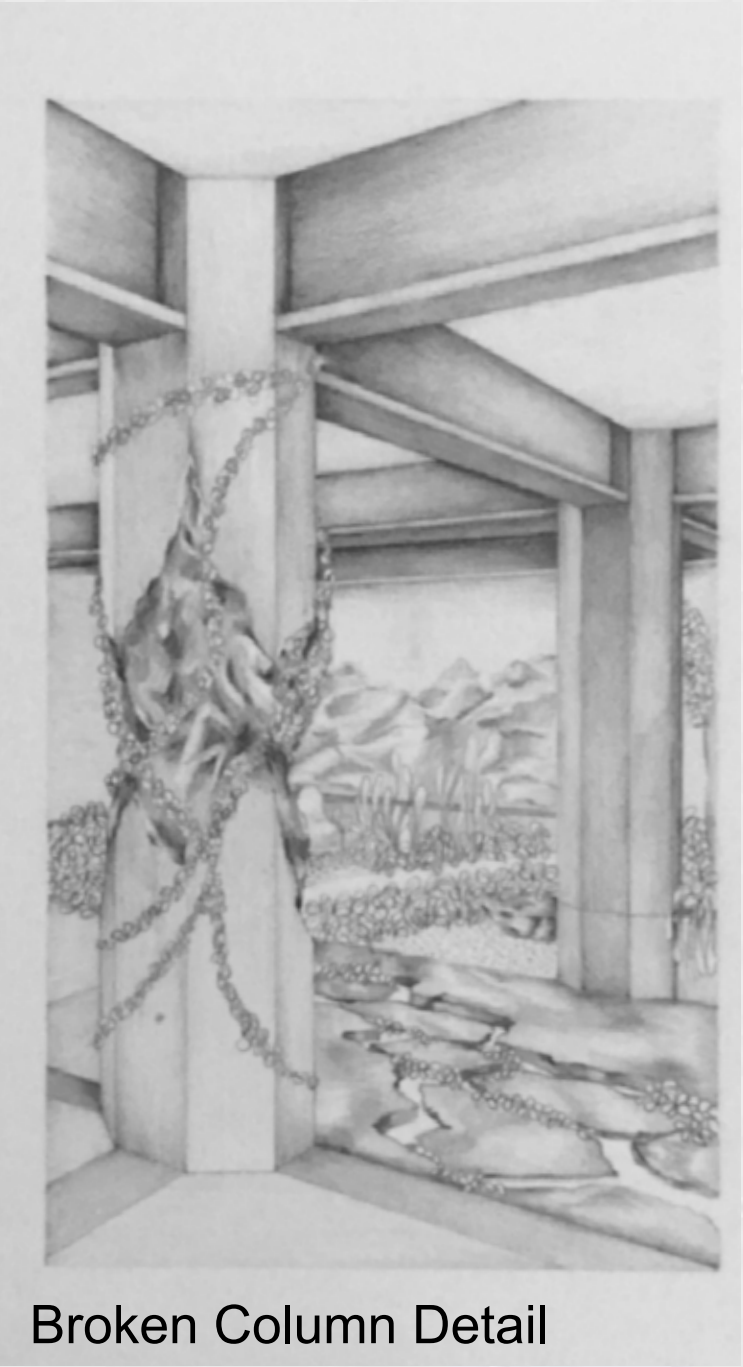

Broken Column Detail

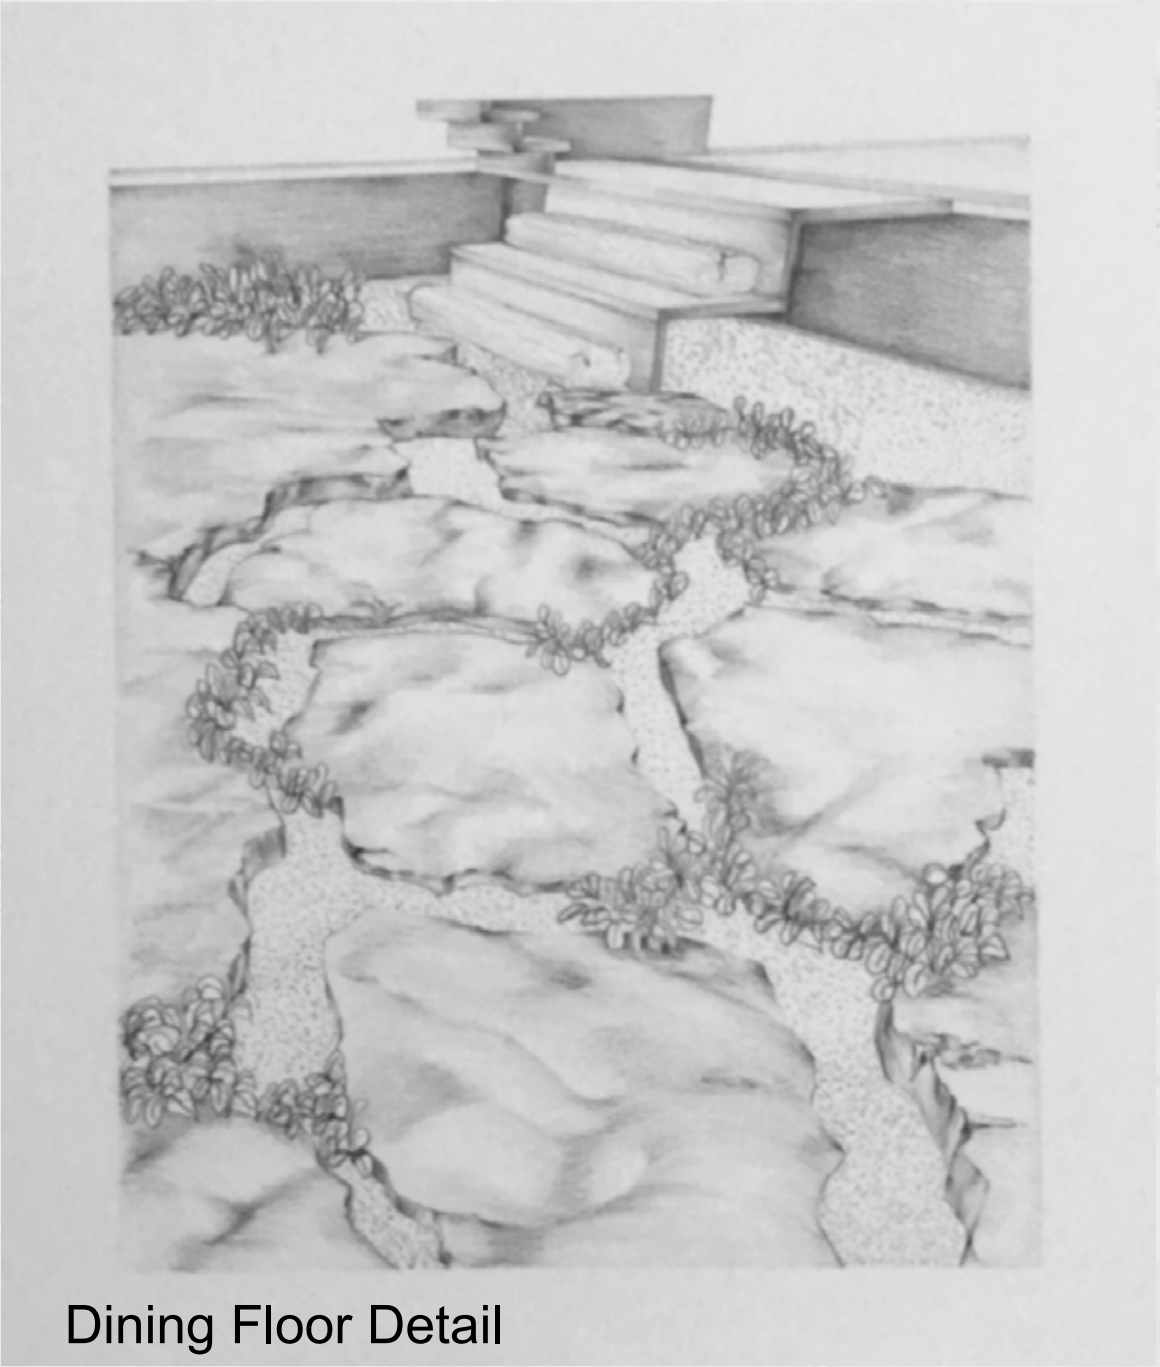



Dining Floor Detail




OASIS
BED & BREAKFAST

View 1: Shou Sugi Ban
Entrance Doors




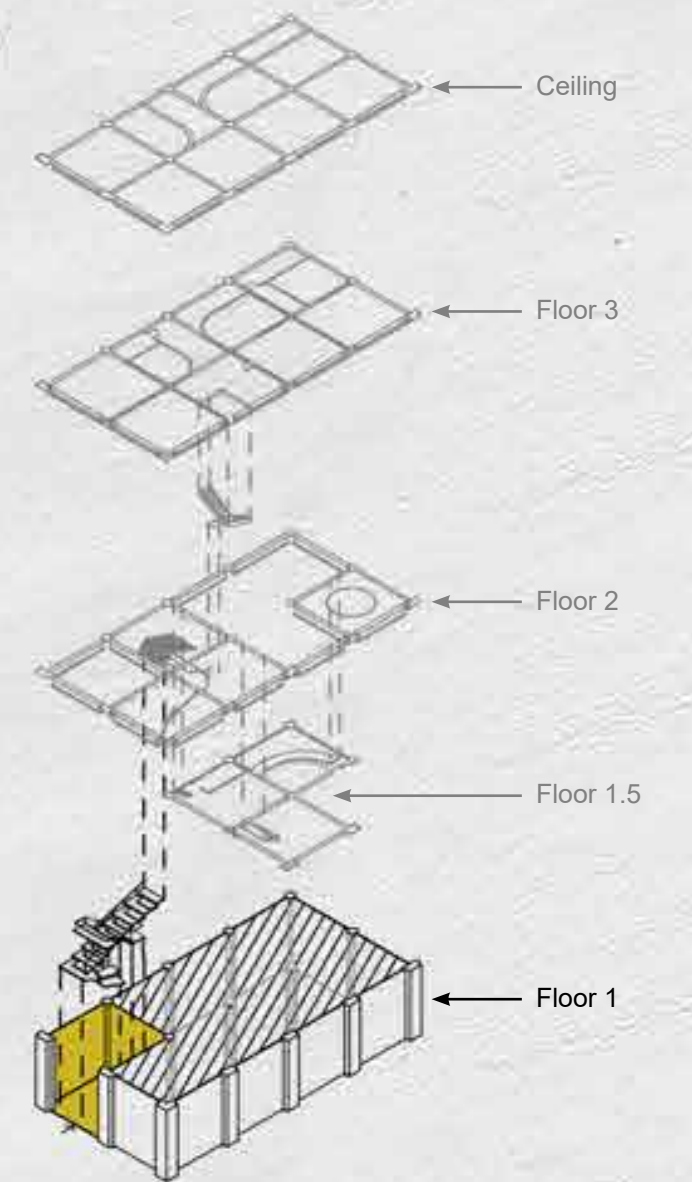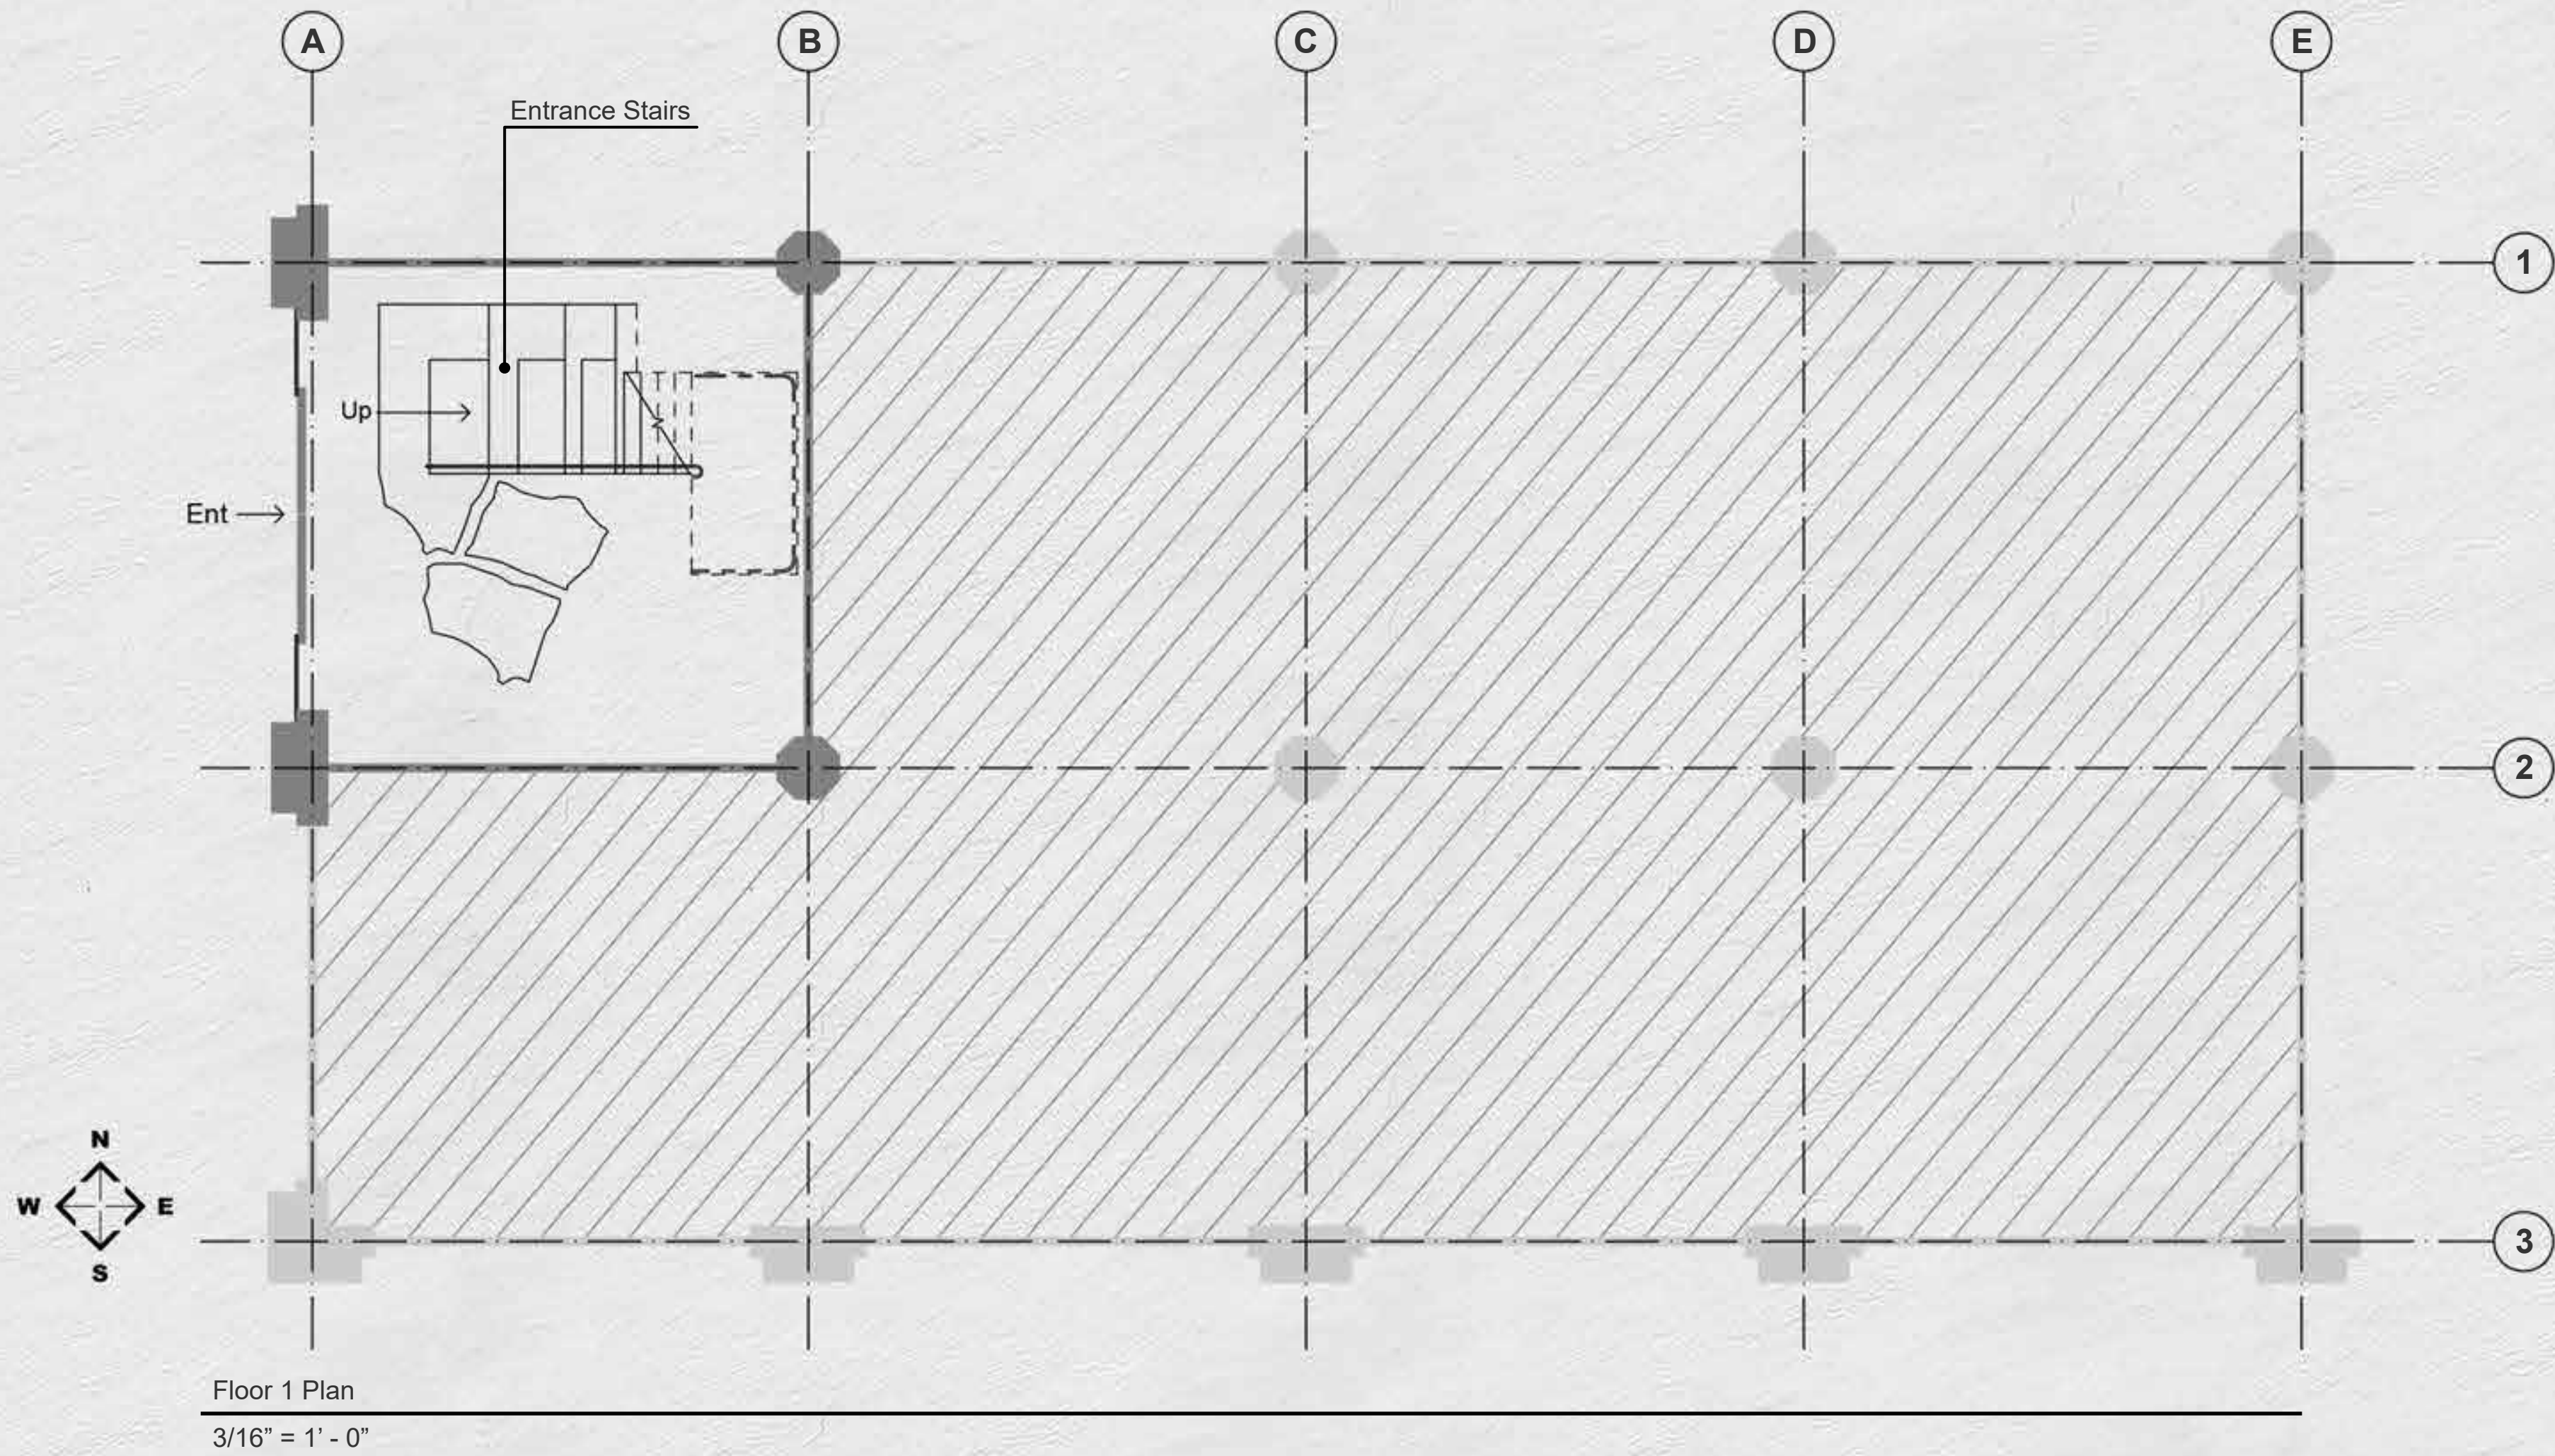

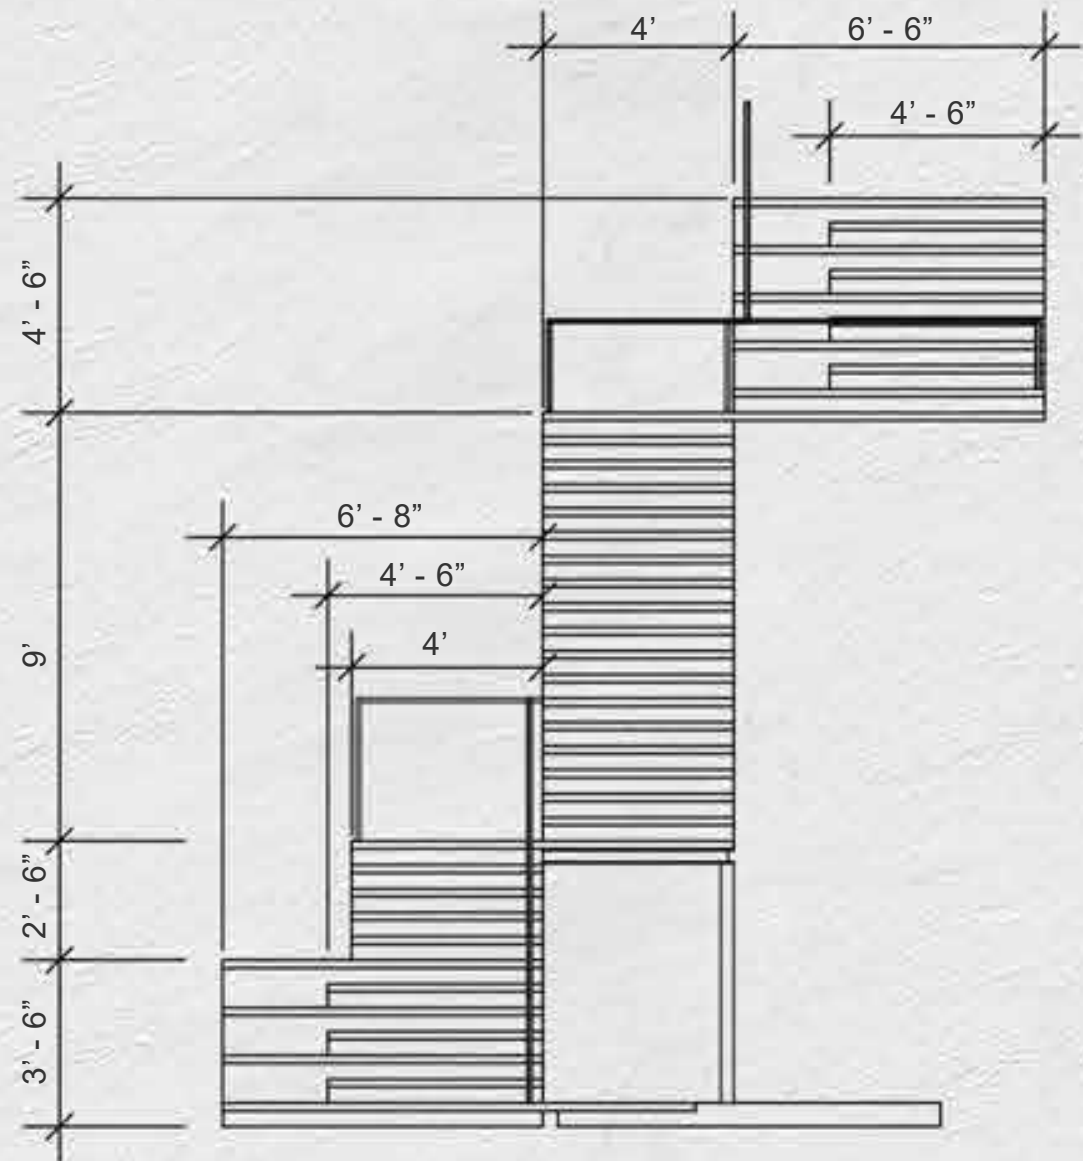


Stair Elevation - West

1/4" = 1' - 0"

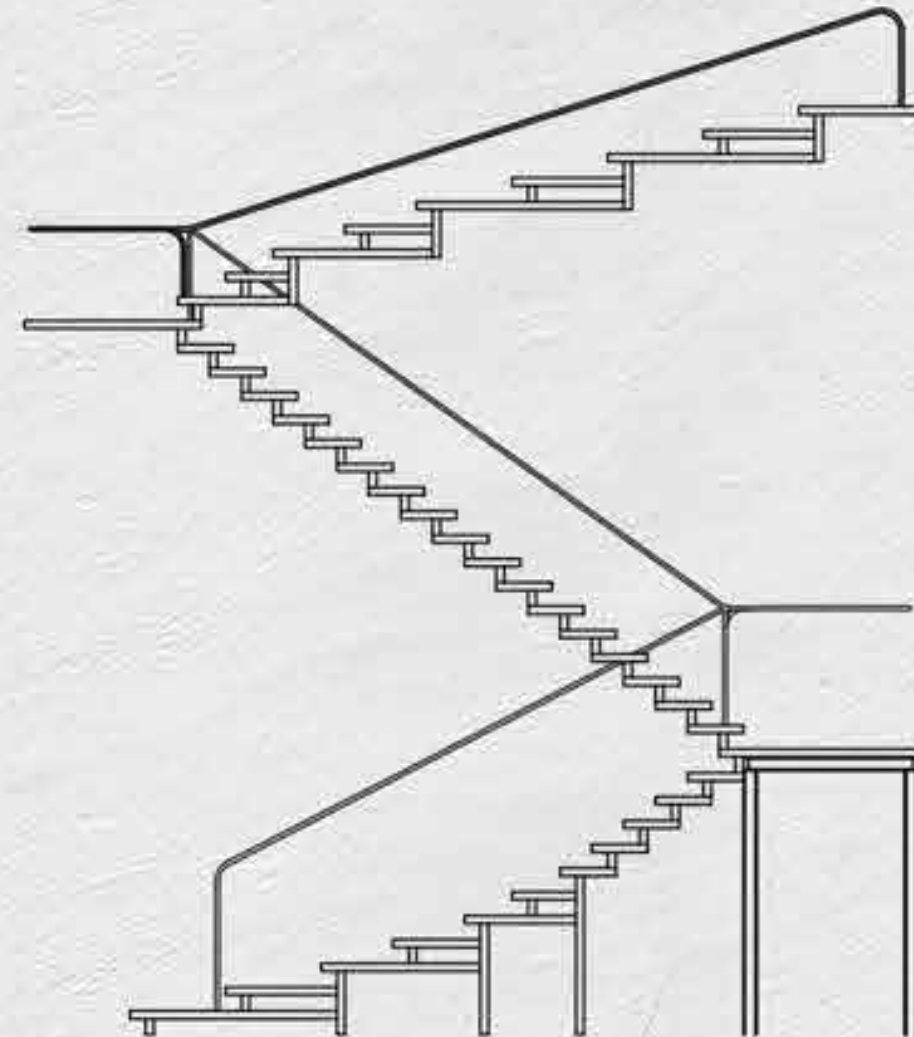

Stair Elevation - South


1/4" = 1' - 0"

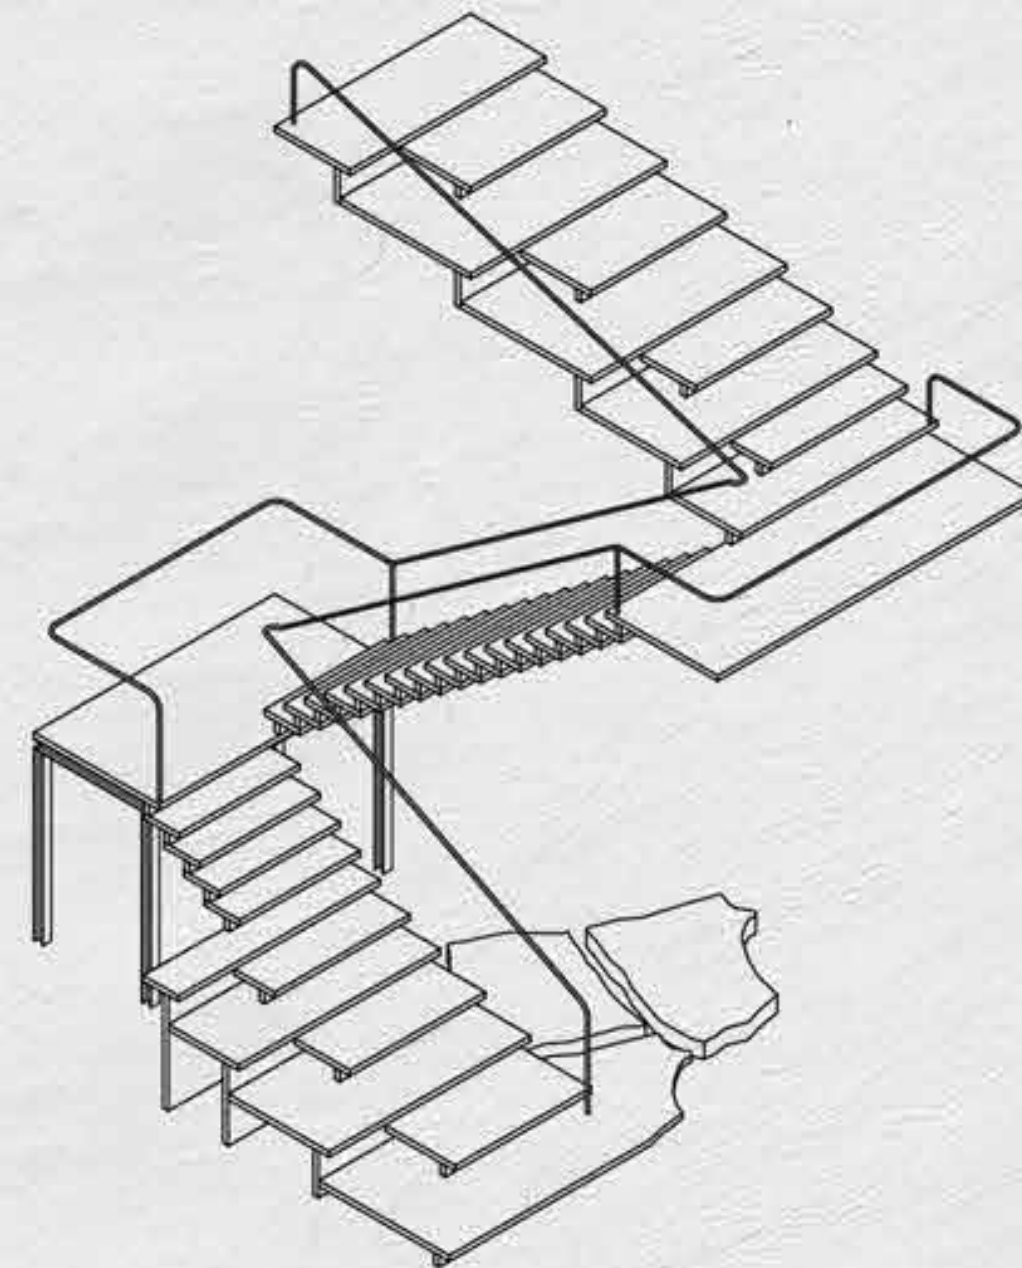

Stair Isometric - NorthWest




Initial Drawing: Entrance

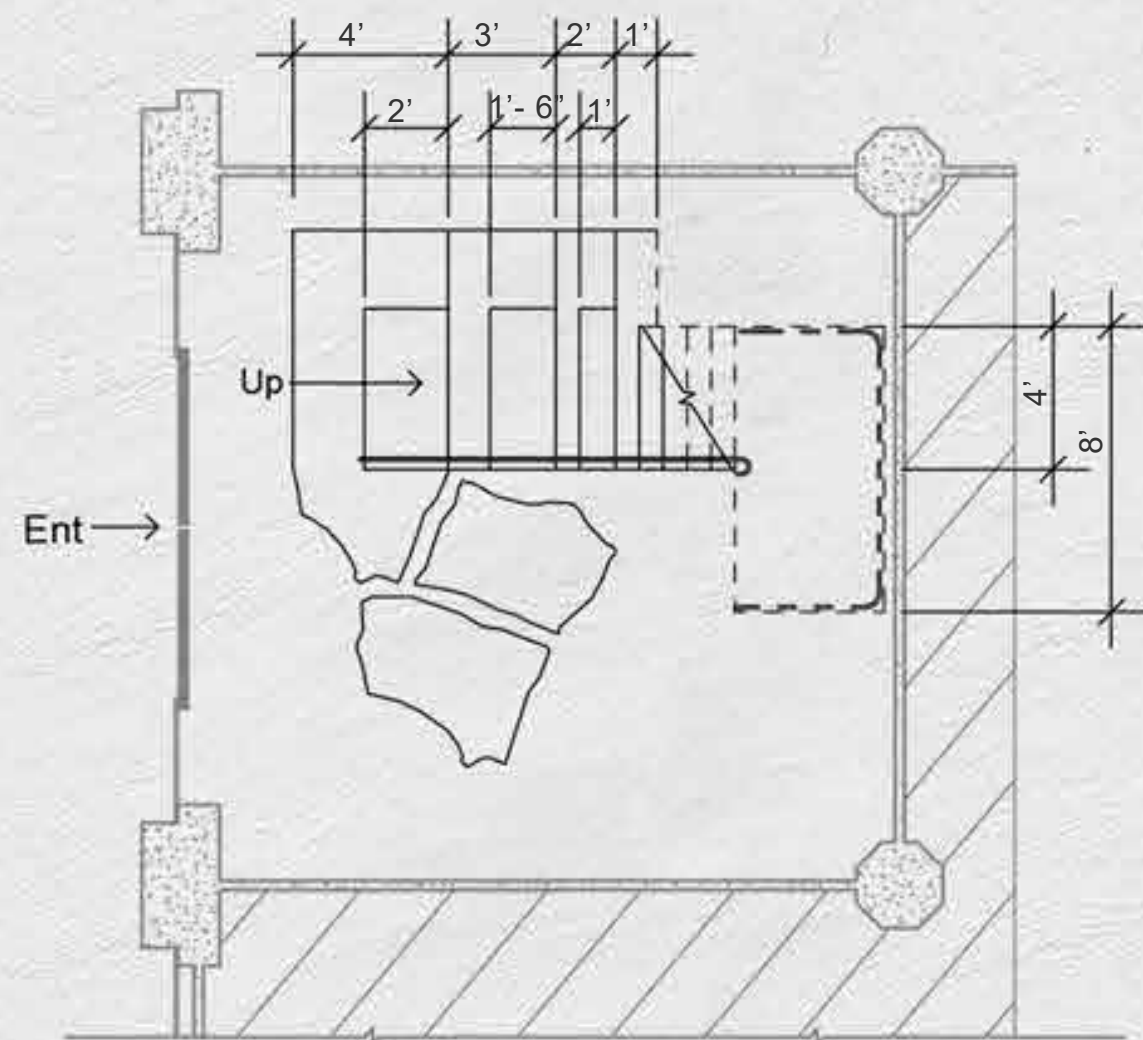


Flight 1

1/4" = 1' - 0"

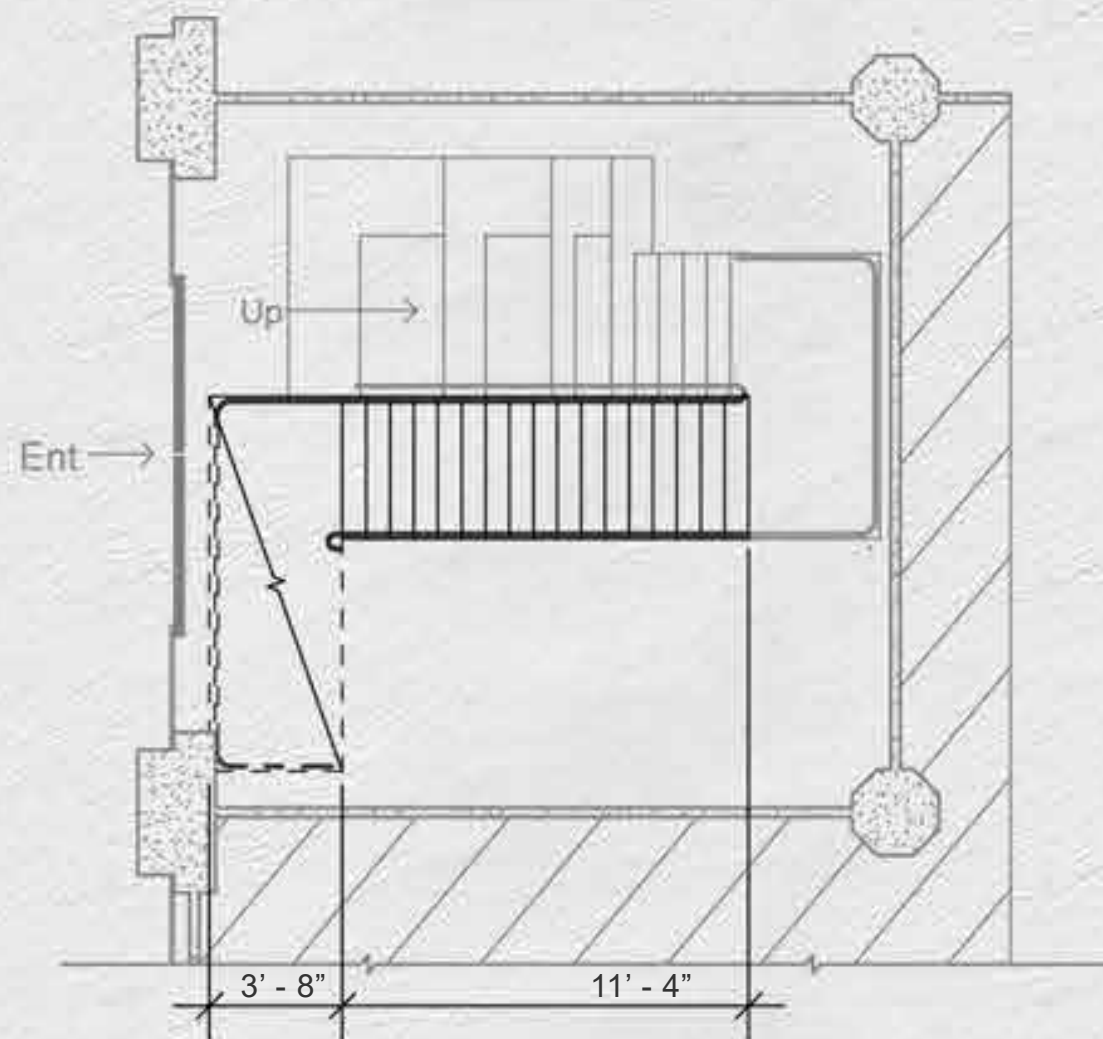


Flight 2

1/4" = 1' - 0"

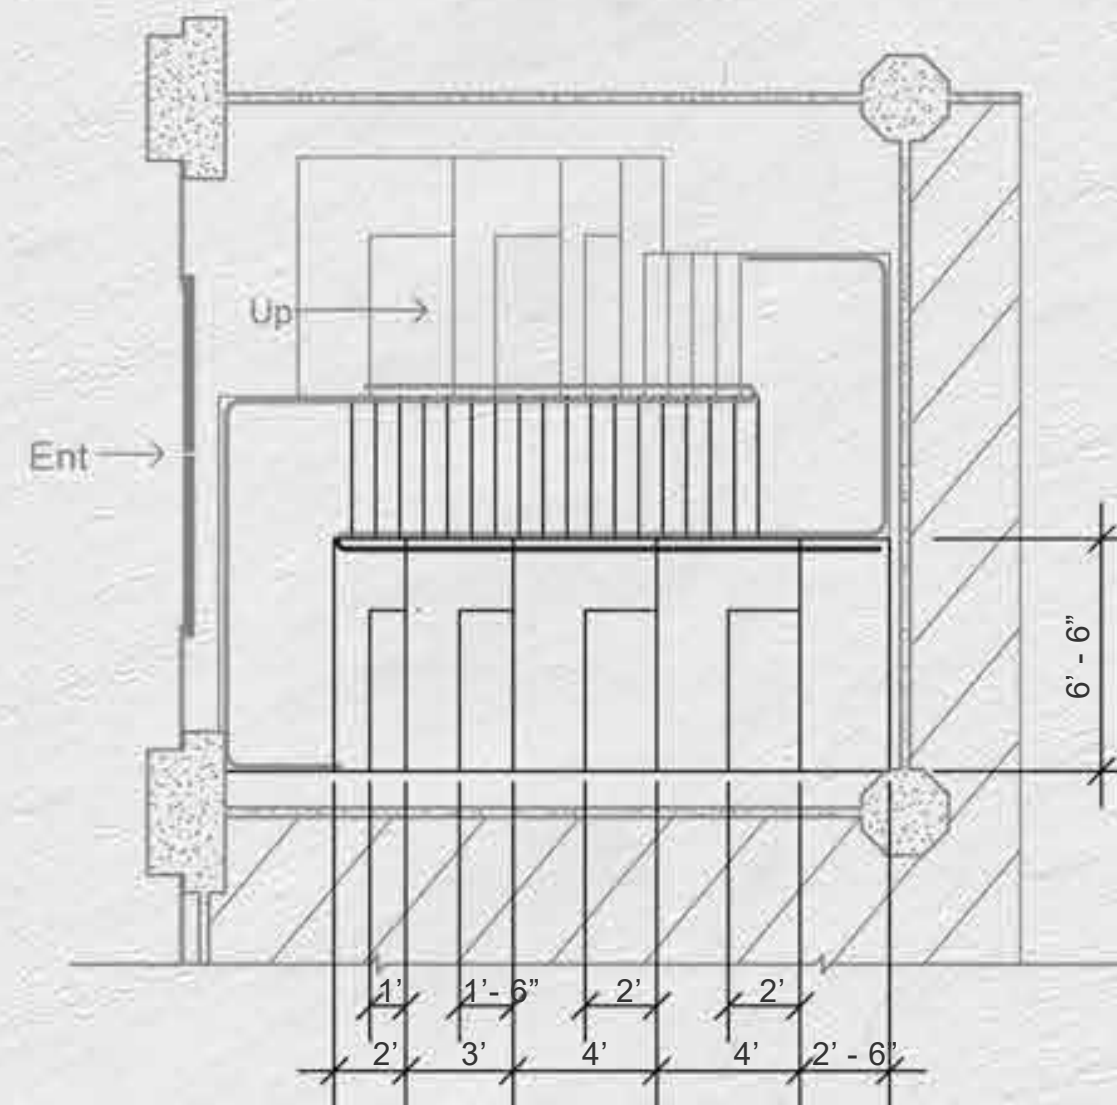


Flight 3


1/4" = 1' - 0"




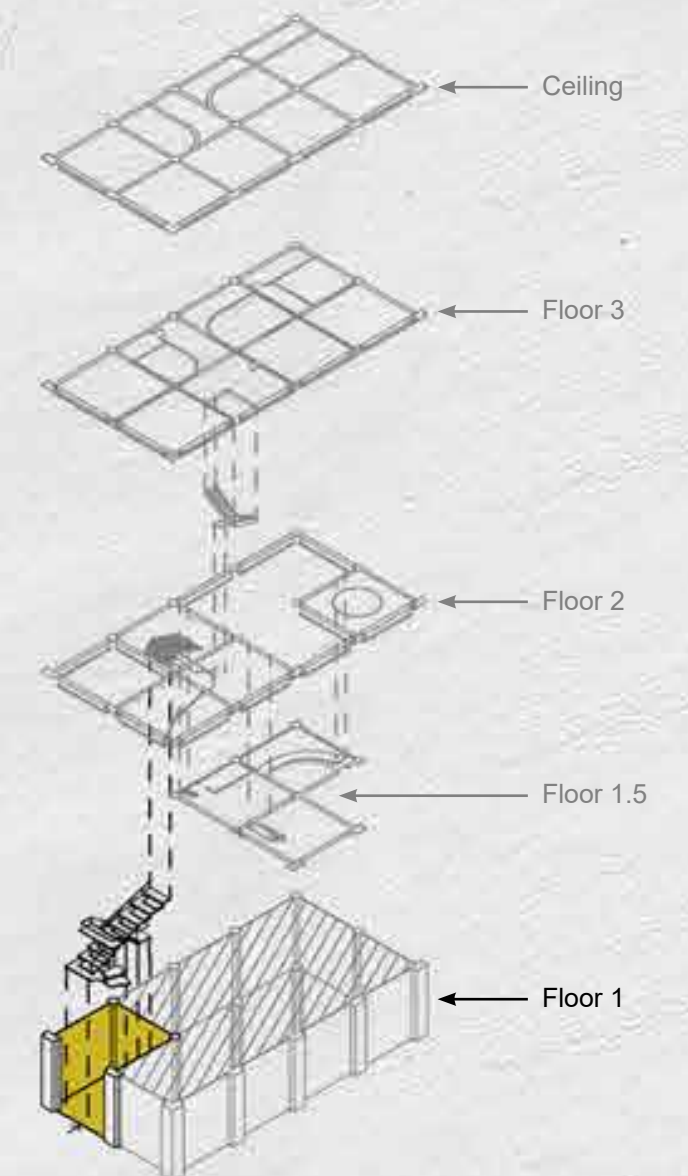


Isometric: NorthWest
Elevations: West, South
Plans: Flight 1,2,3
Floor 1: Stair Assembly

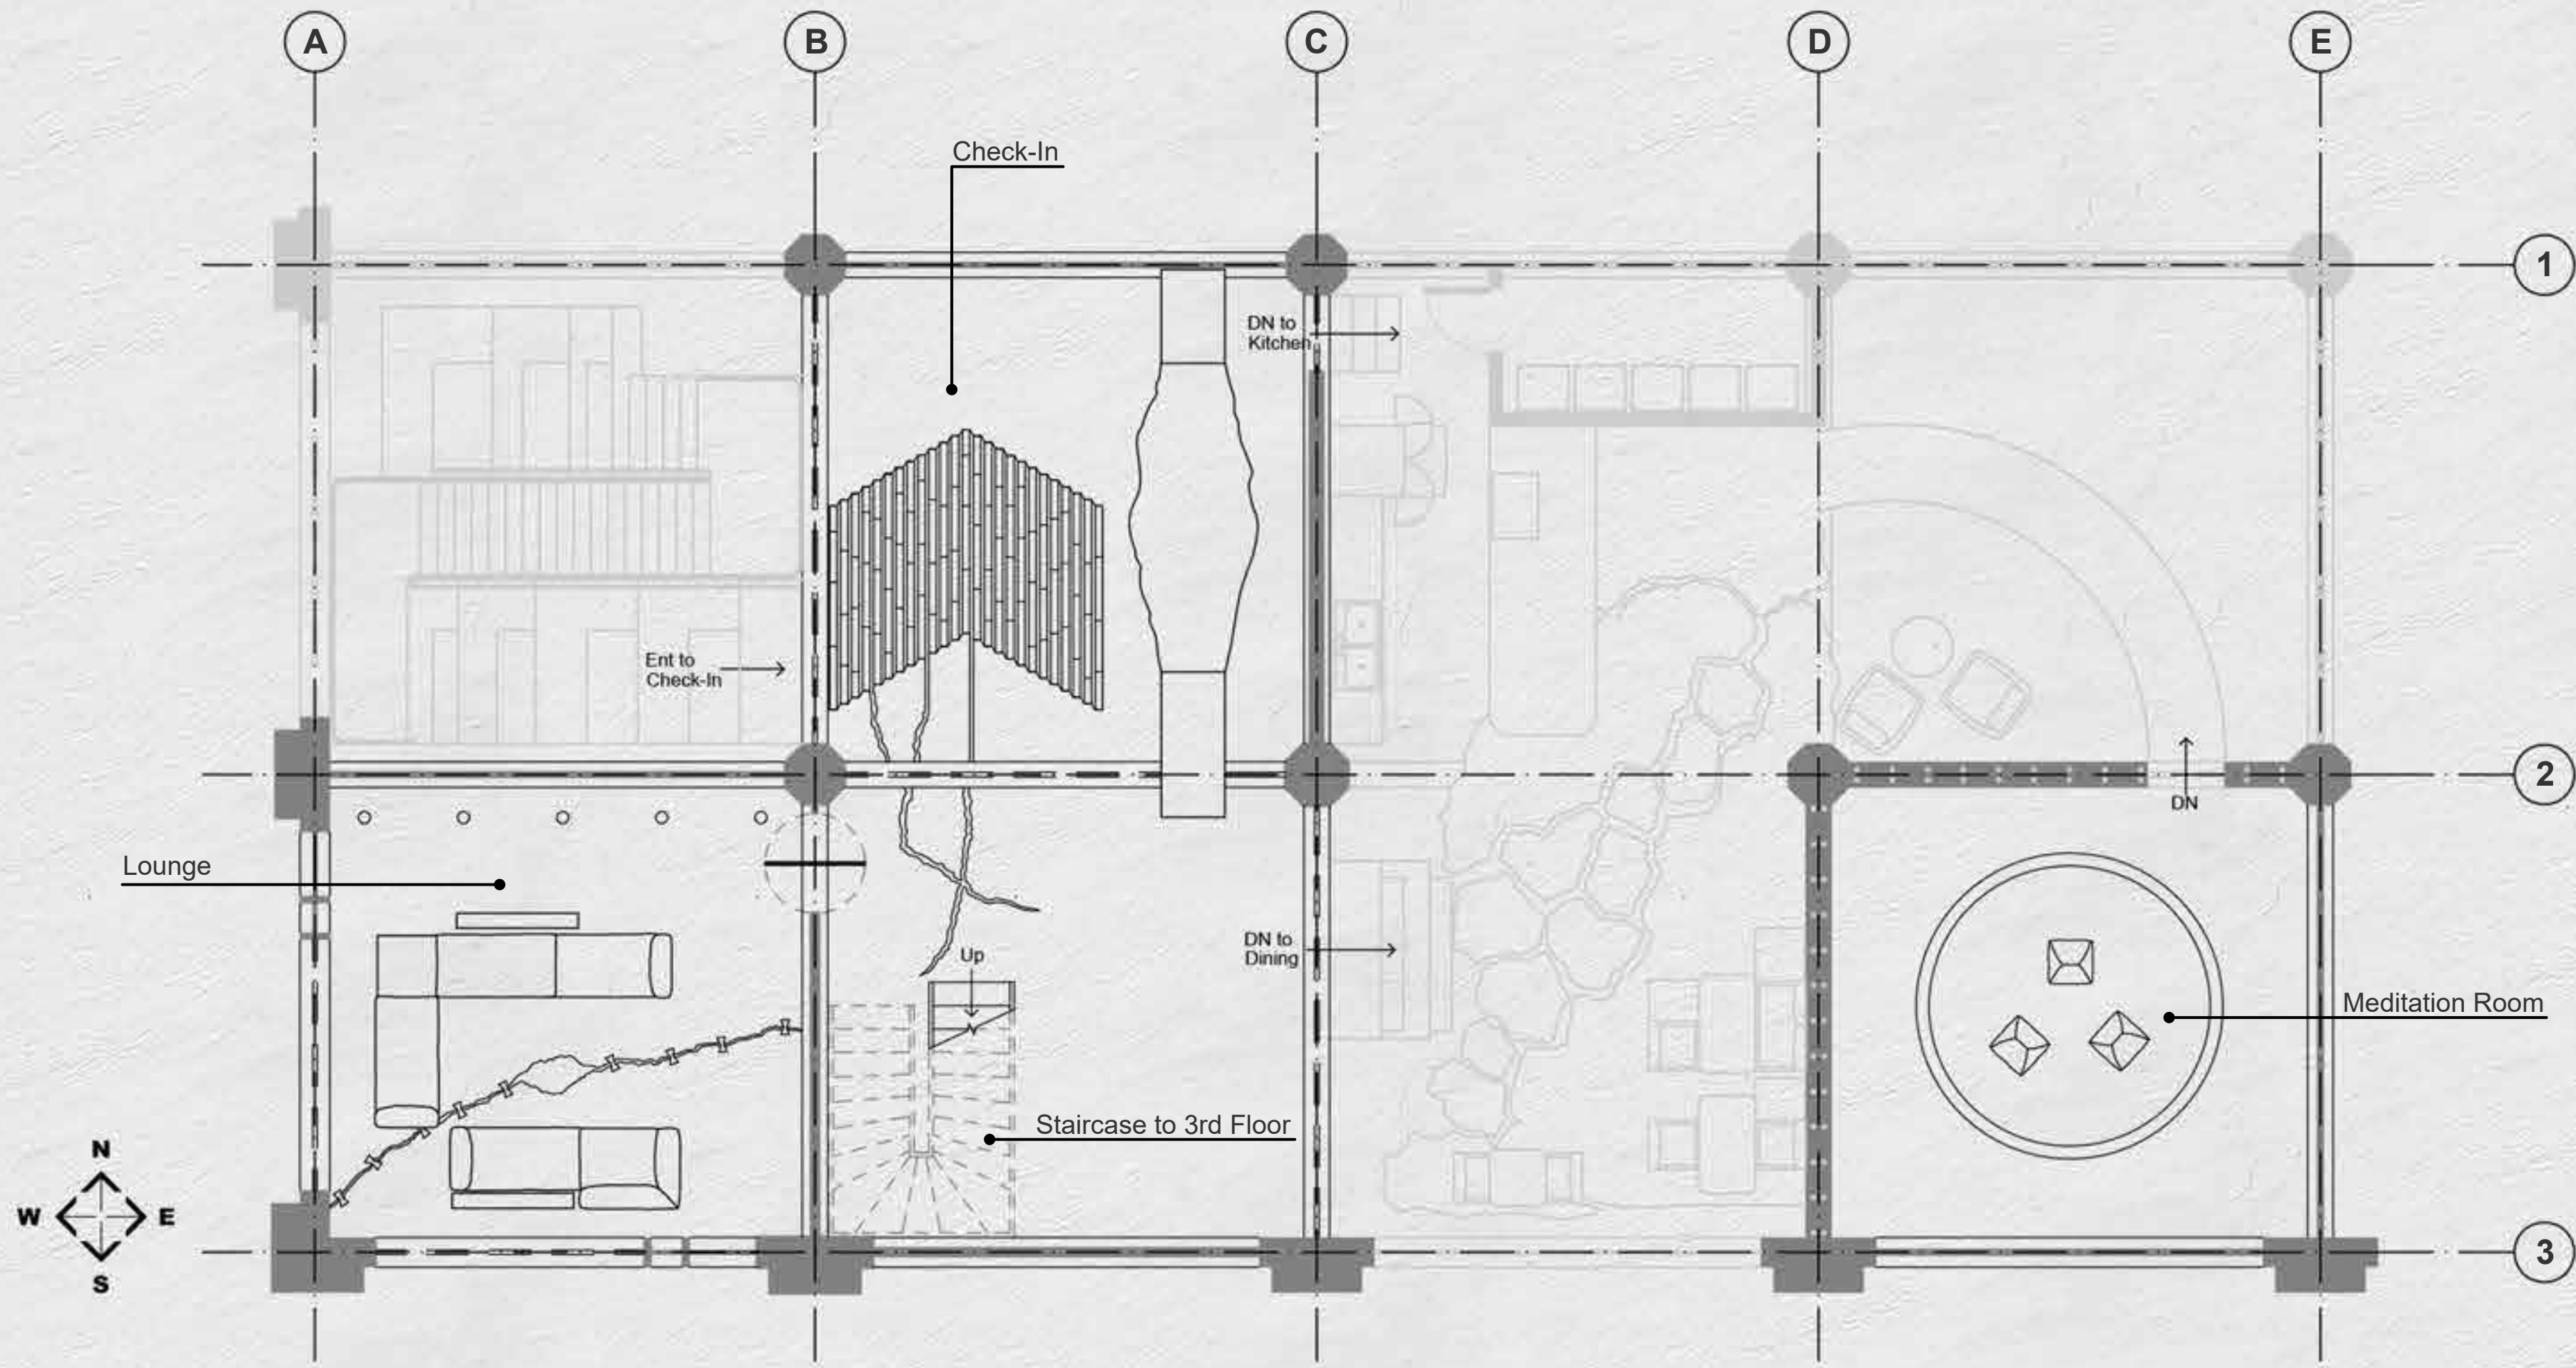


Floor 2 Plan
 3/16" = 1' - 0"

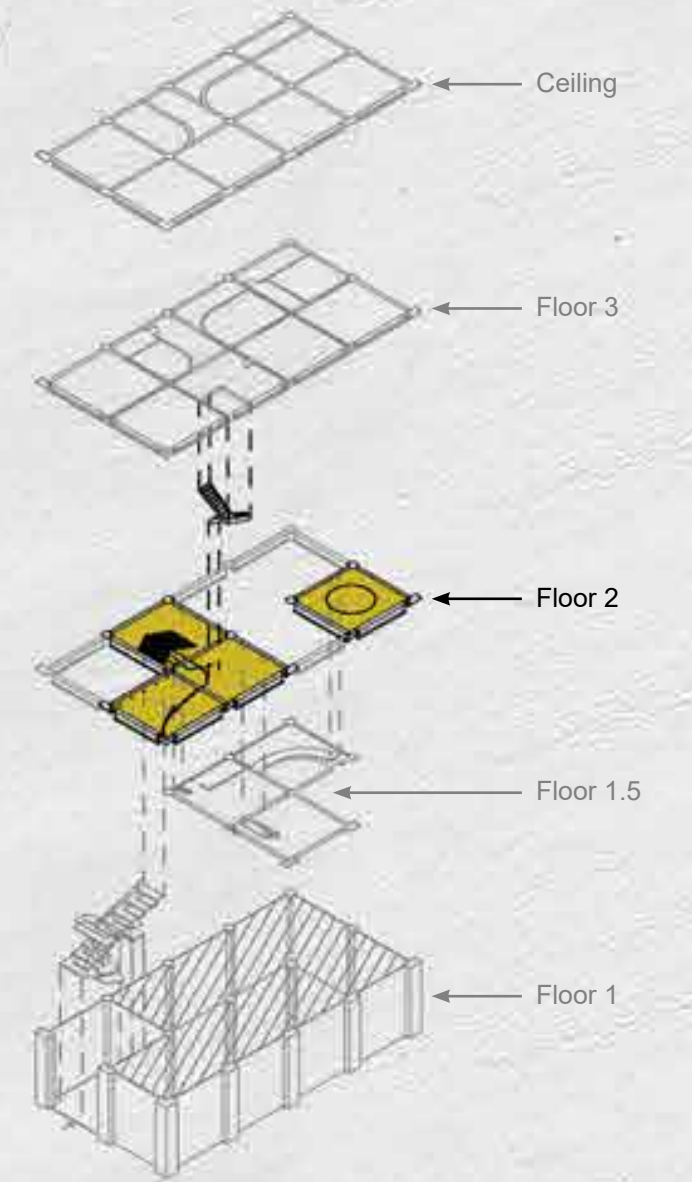


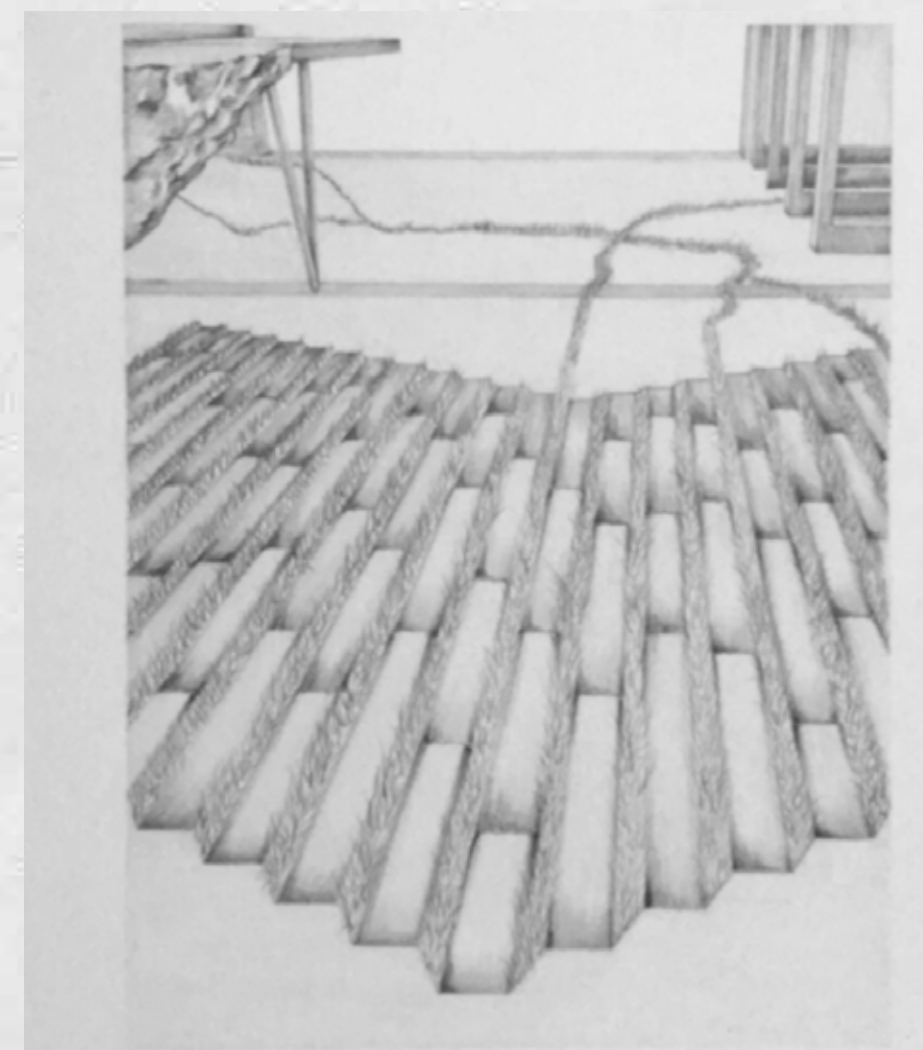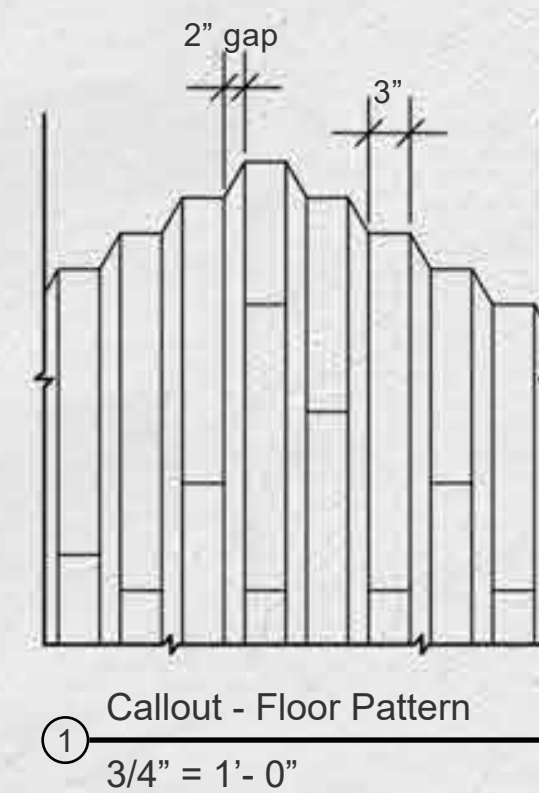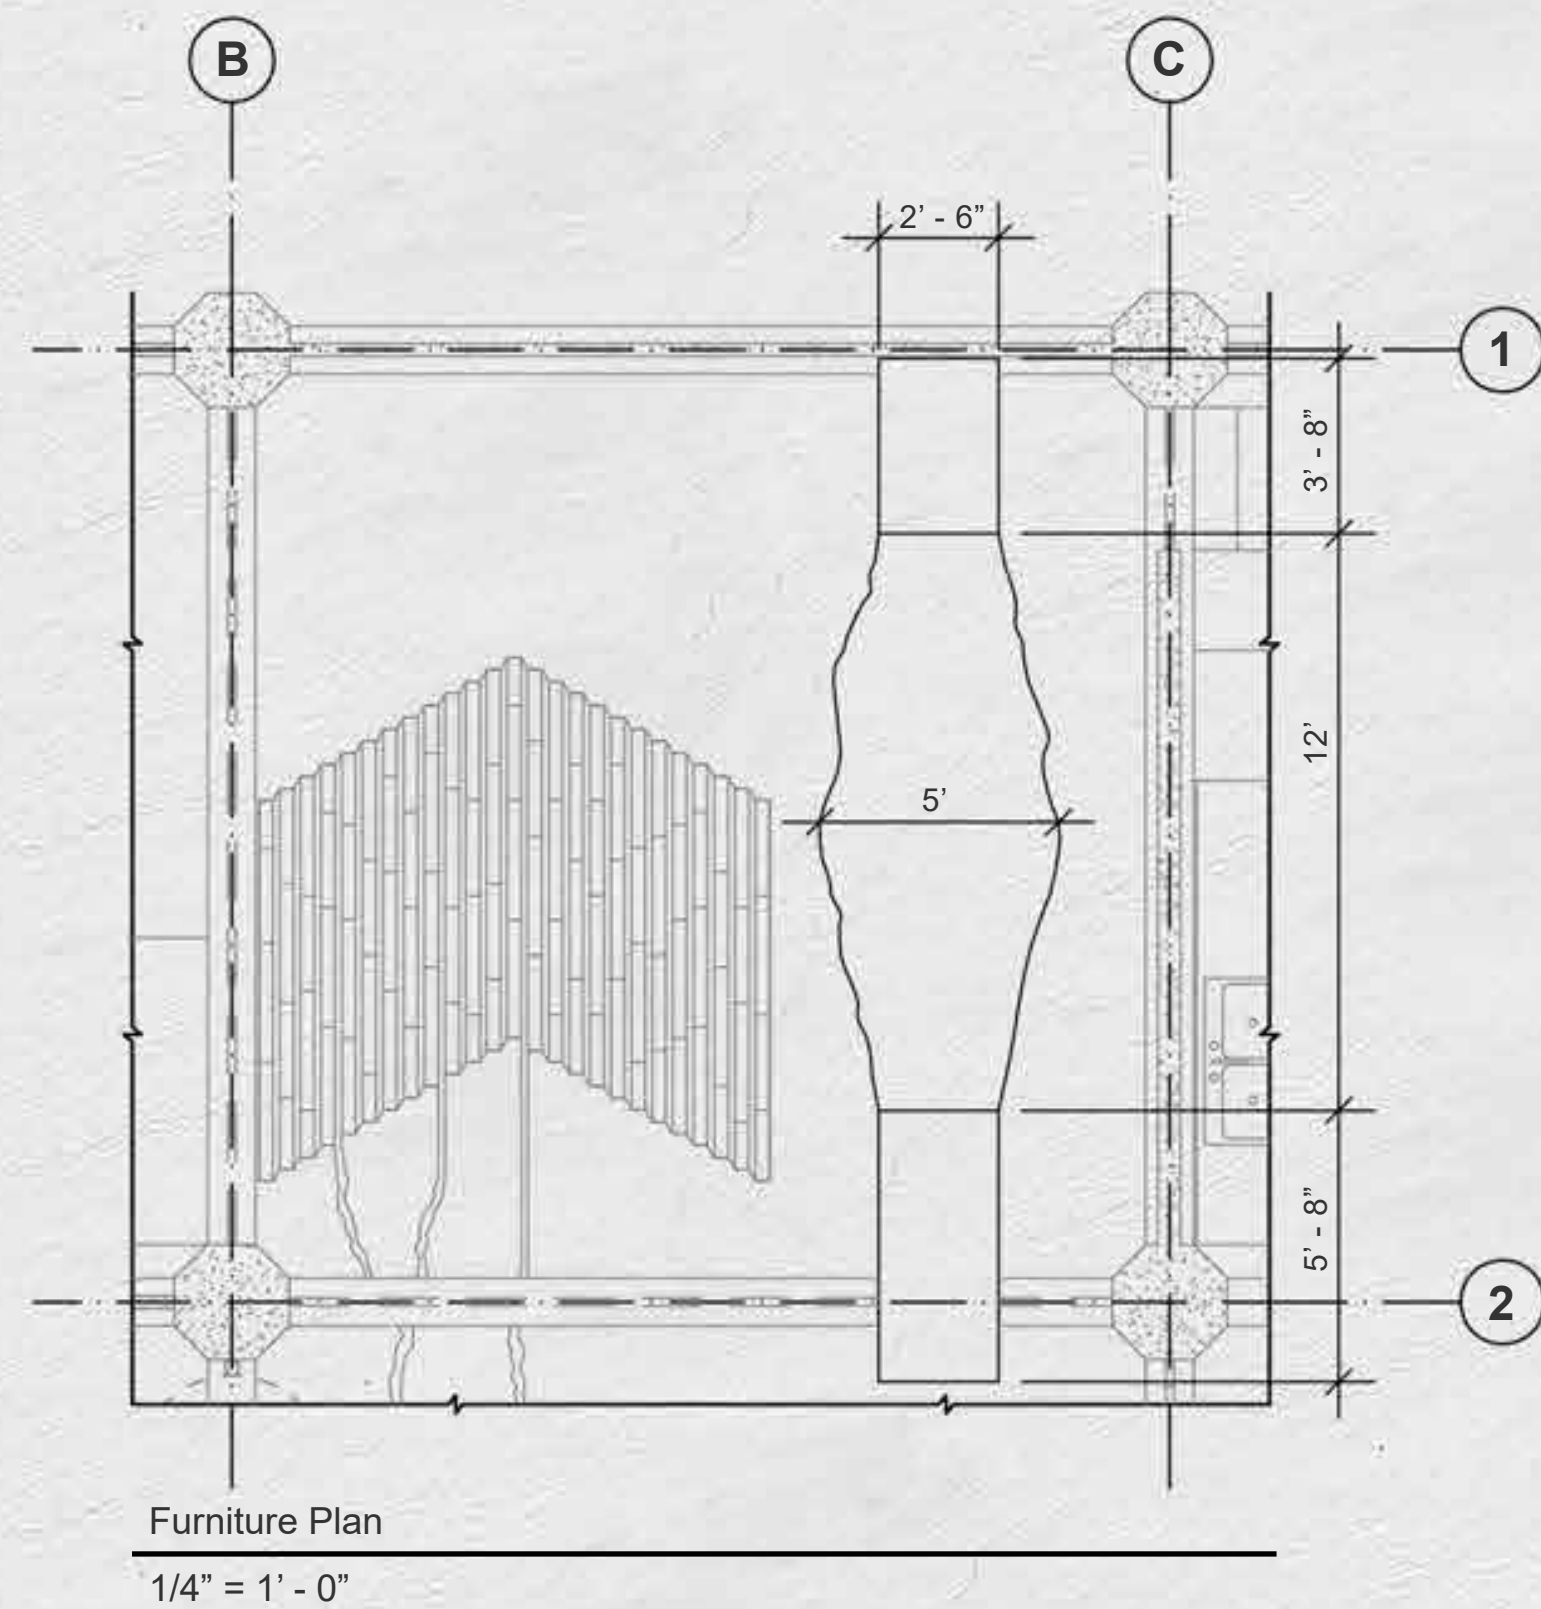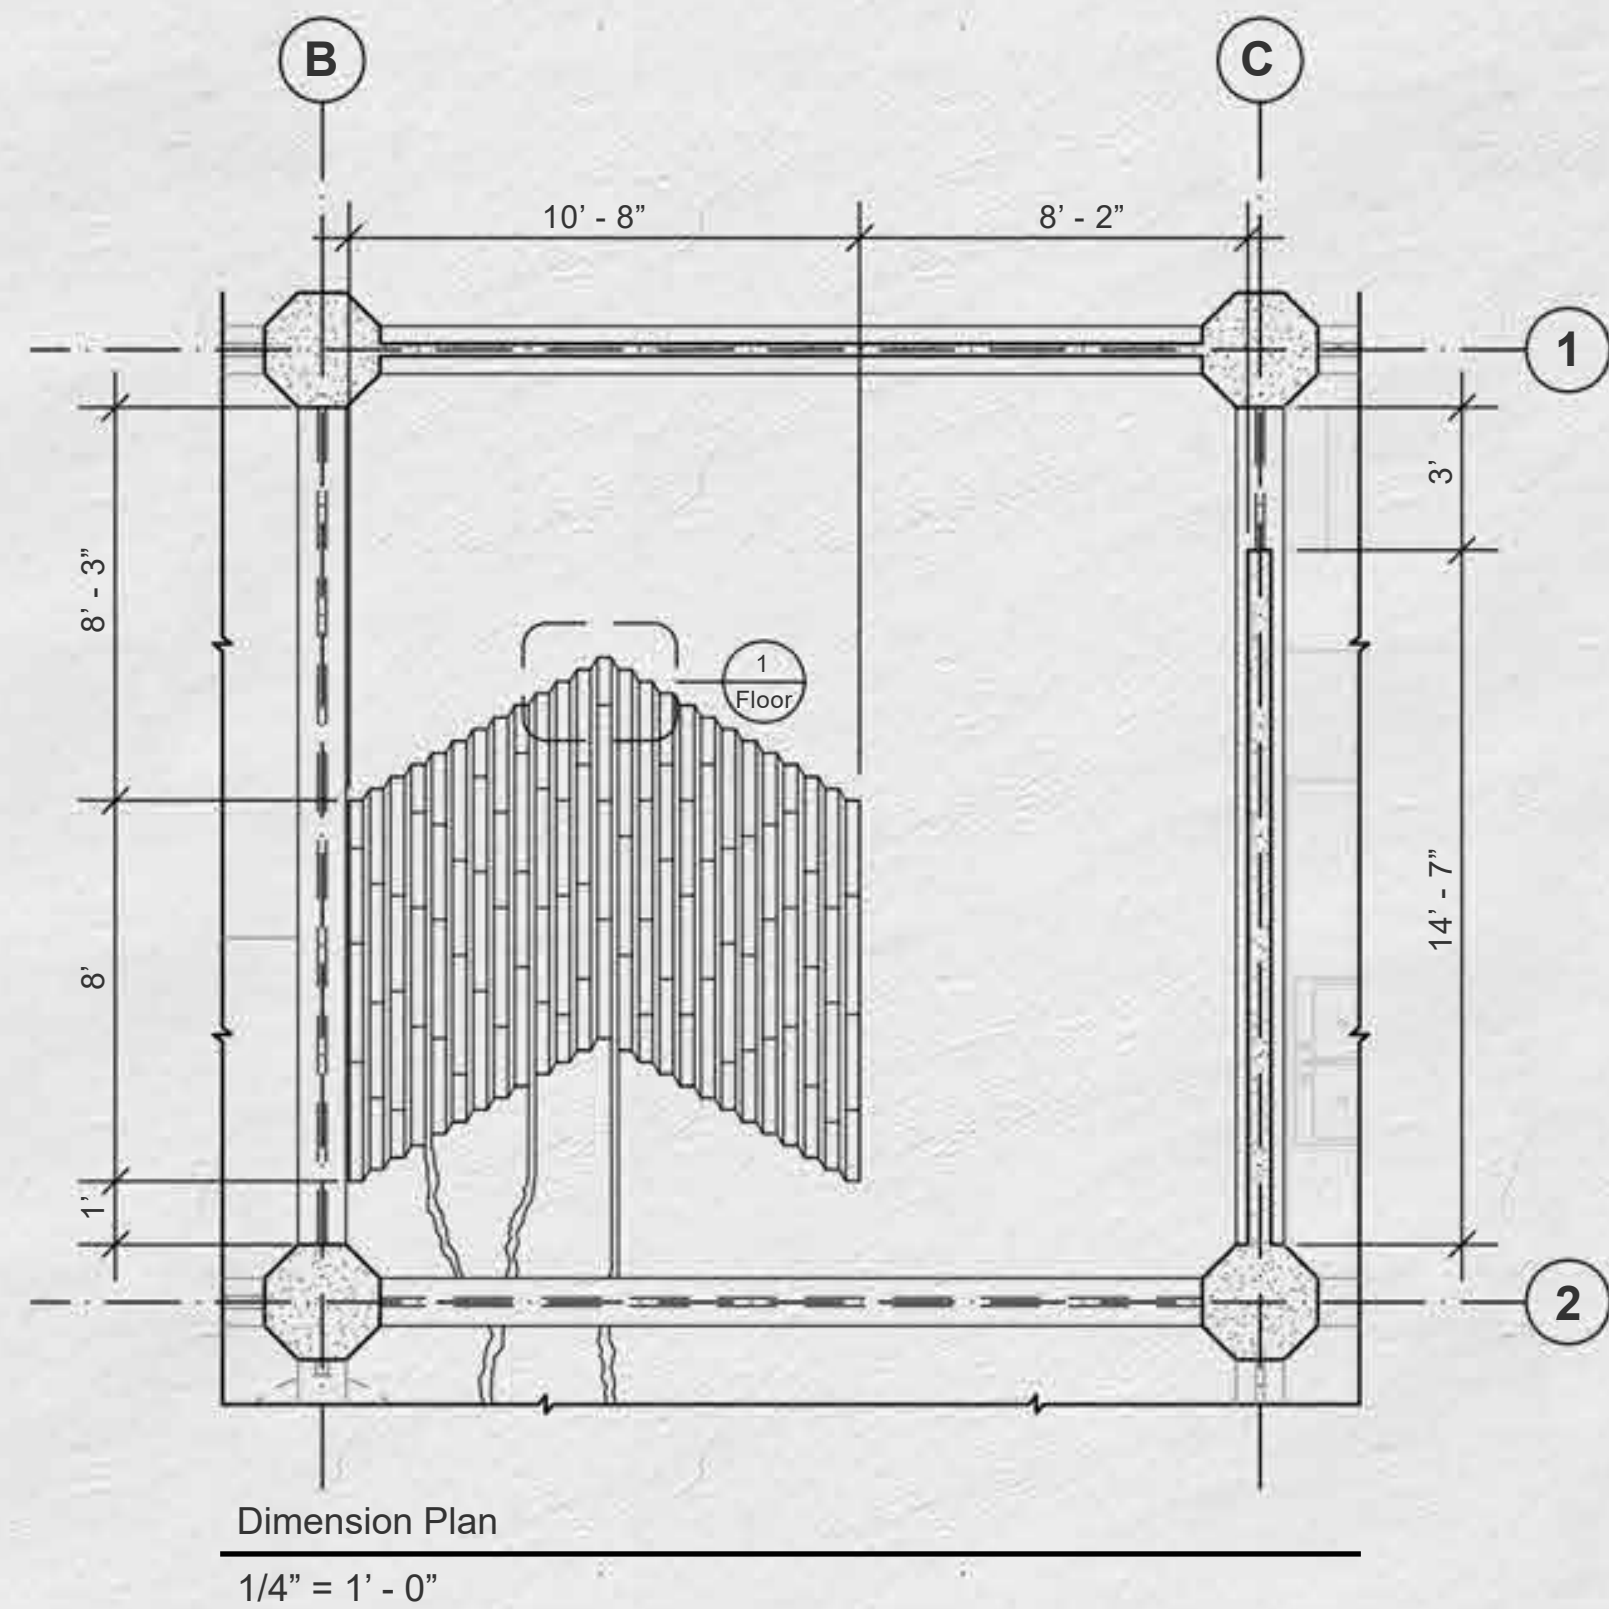

Detail Drawing: Check-In Floor

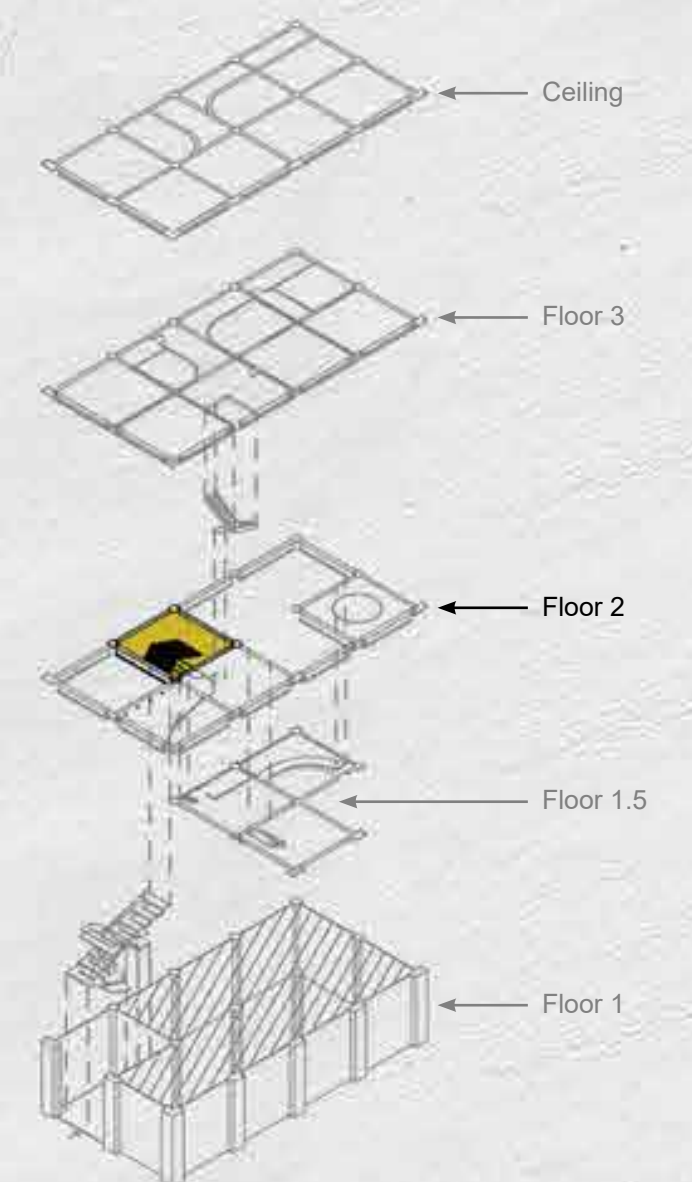


Plans: Dimension, Furniture
Callout 1: Floor Pattern
Floor 2: Check-In

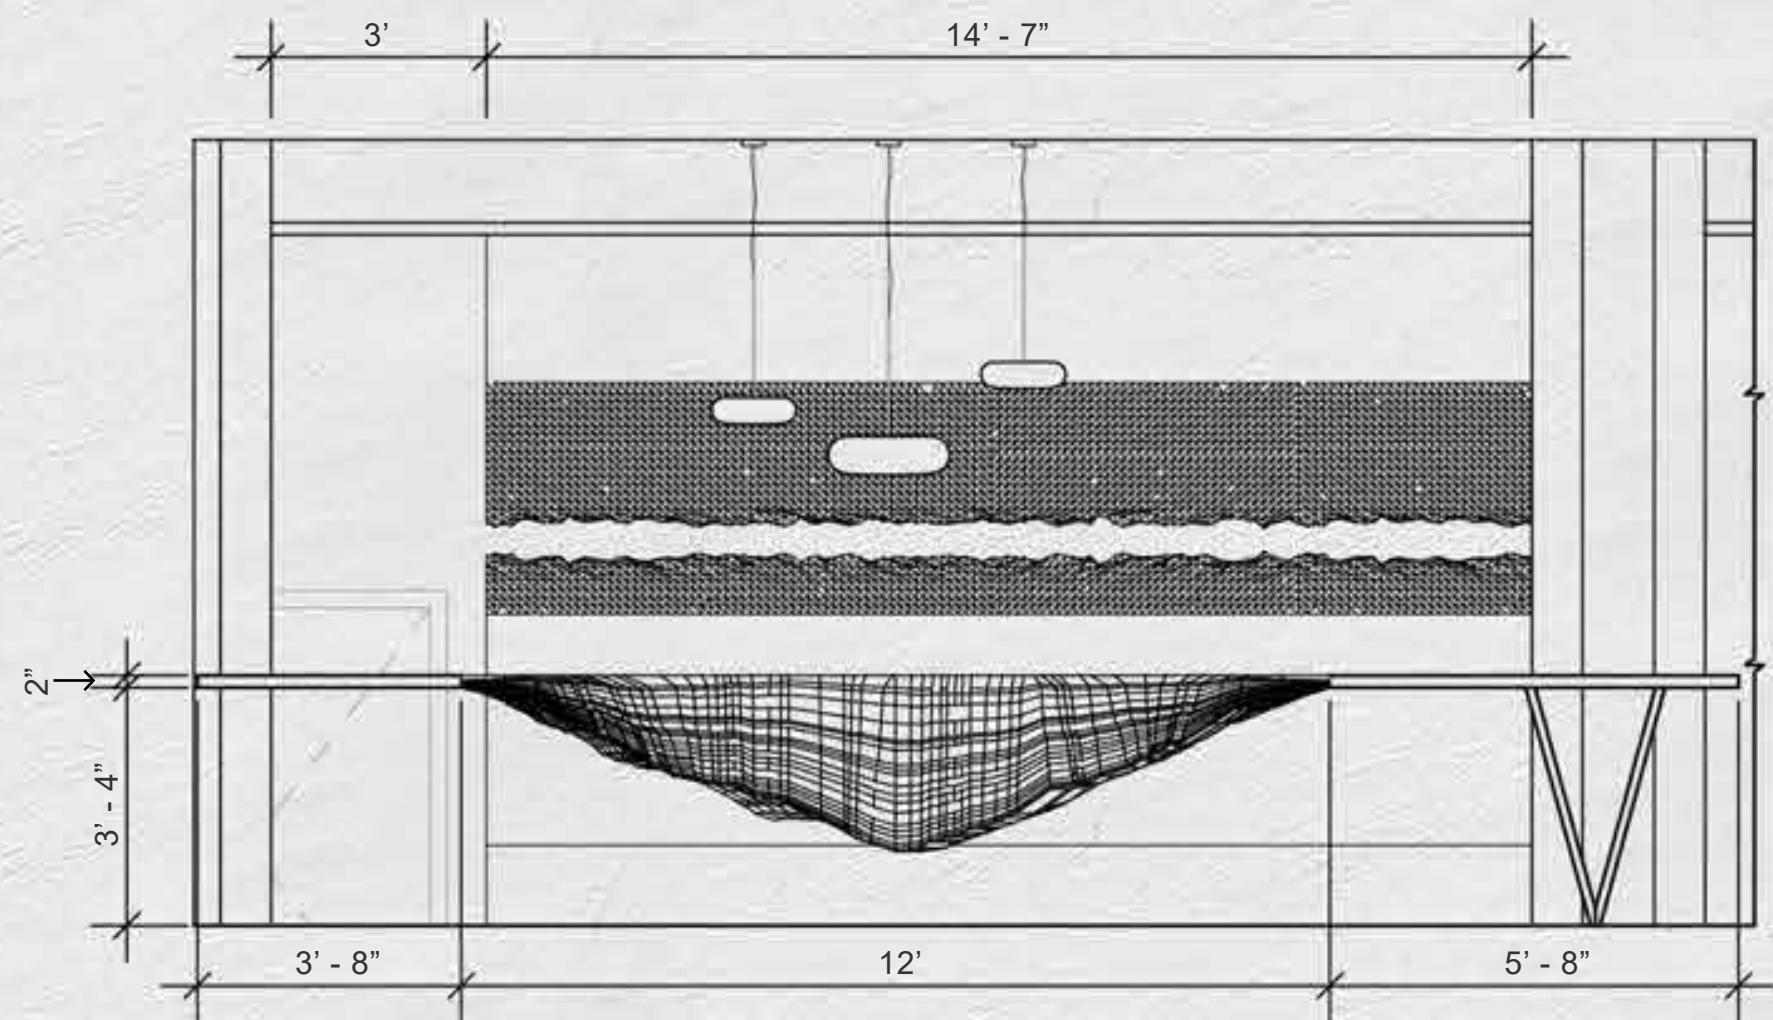

Check-In Elevation - East

$\frac{3}{8}'' = 1' - 0''$

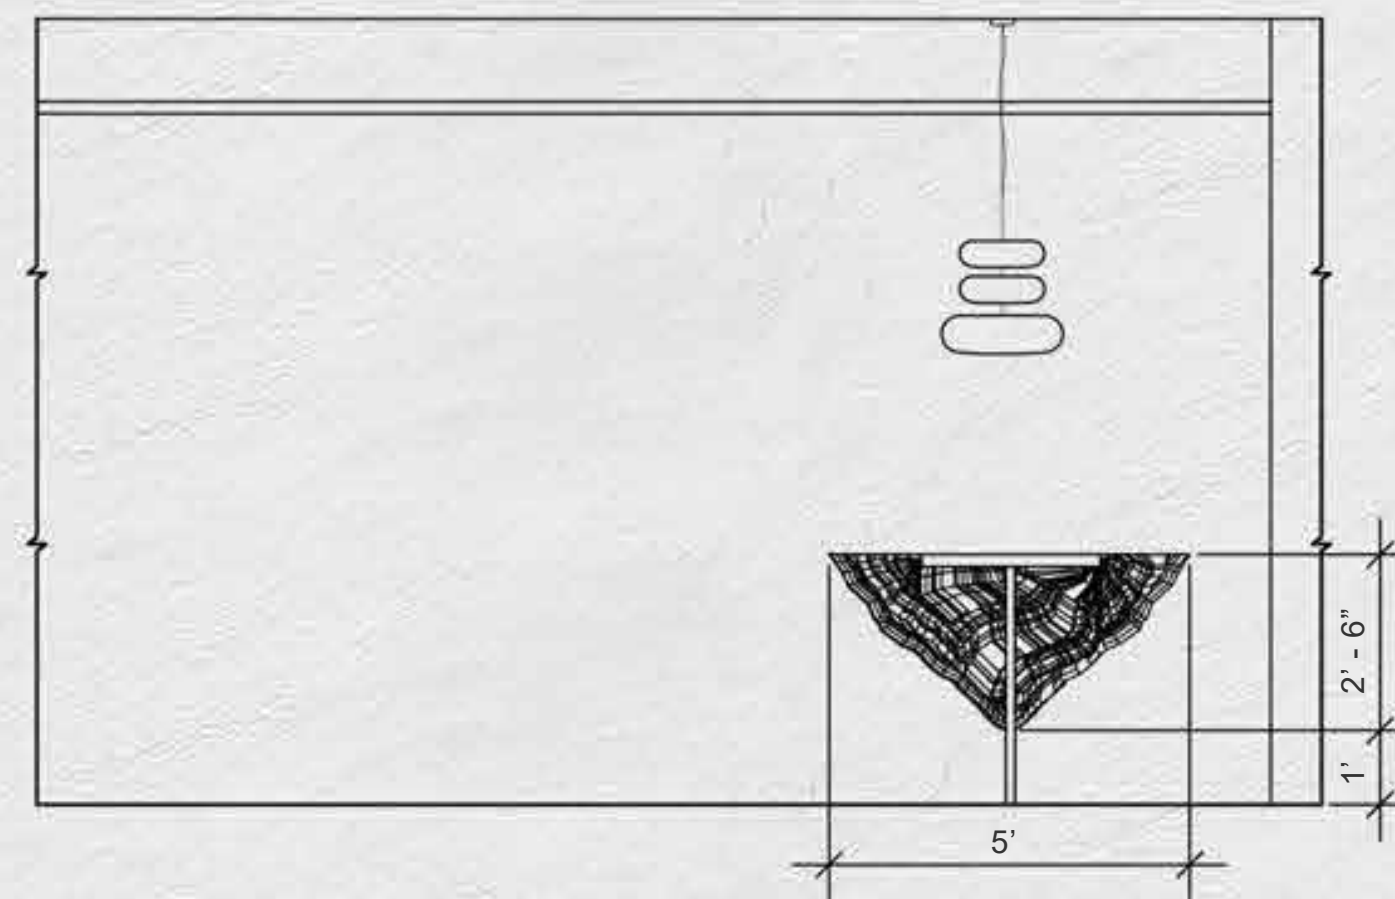


Check-In Elevation - North

$\frac{3}{8}'' = 1' - 0''$







Initial Drawing: Check-In

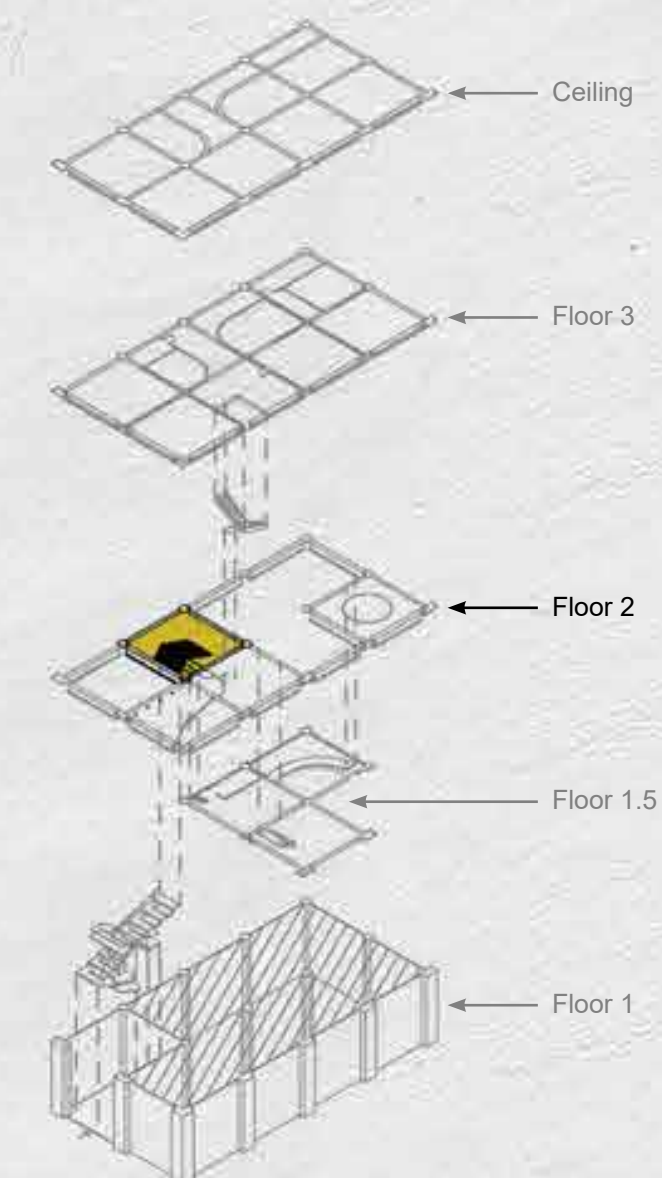


Elevations: East, North
Floor 2: Check-In




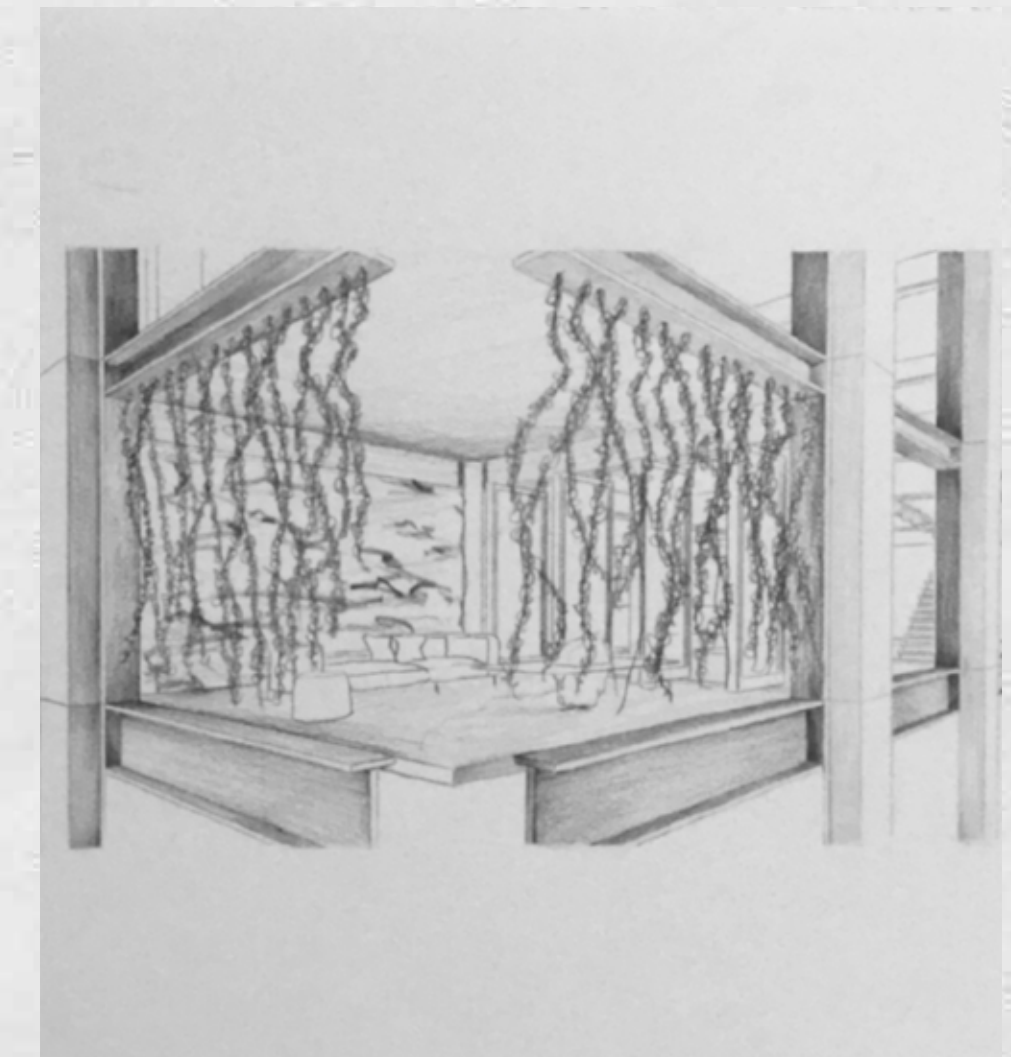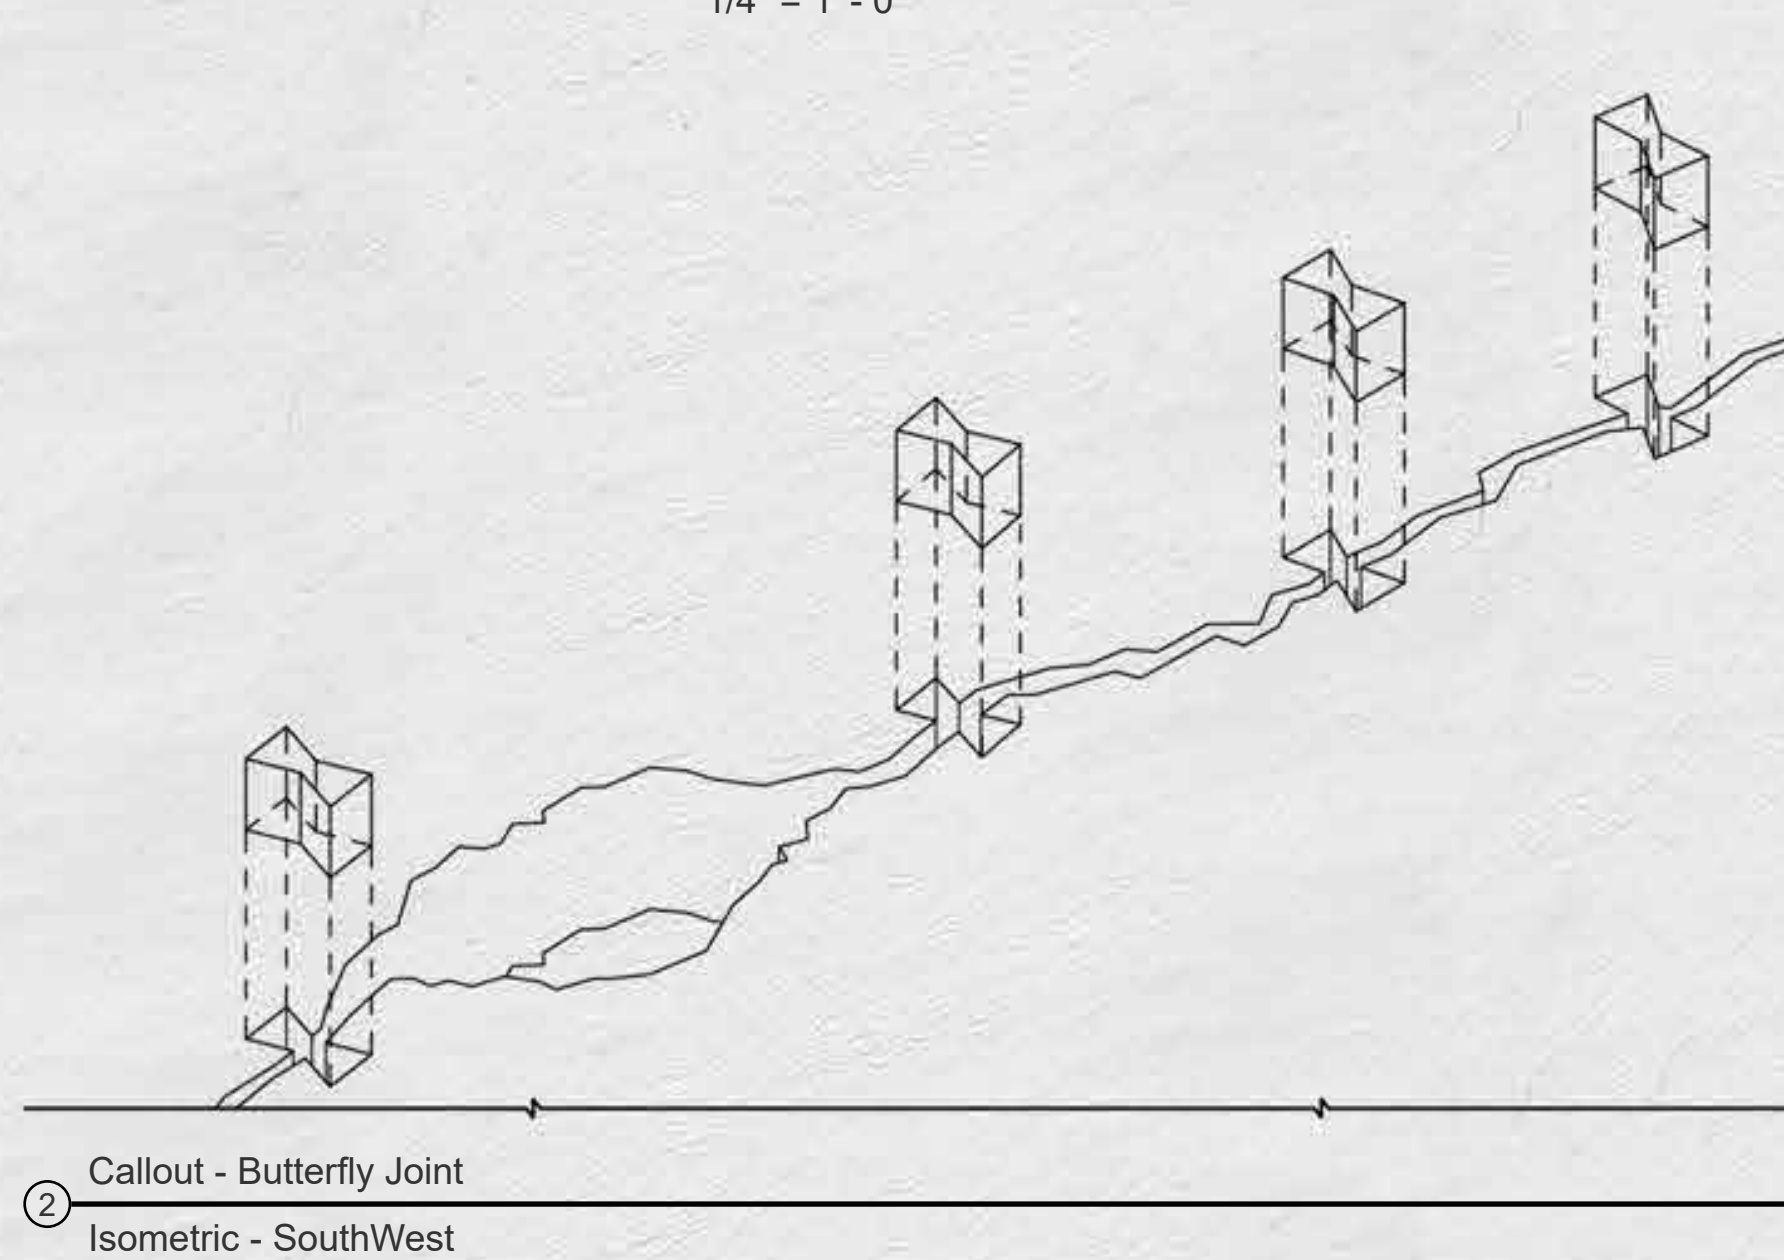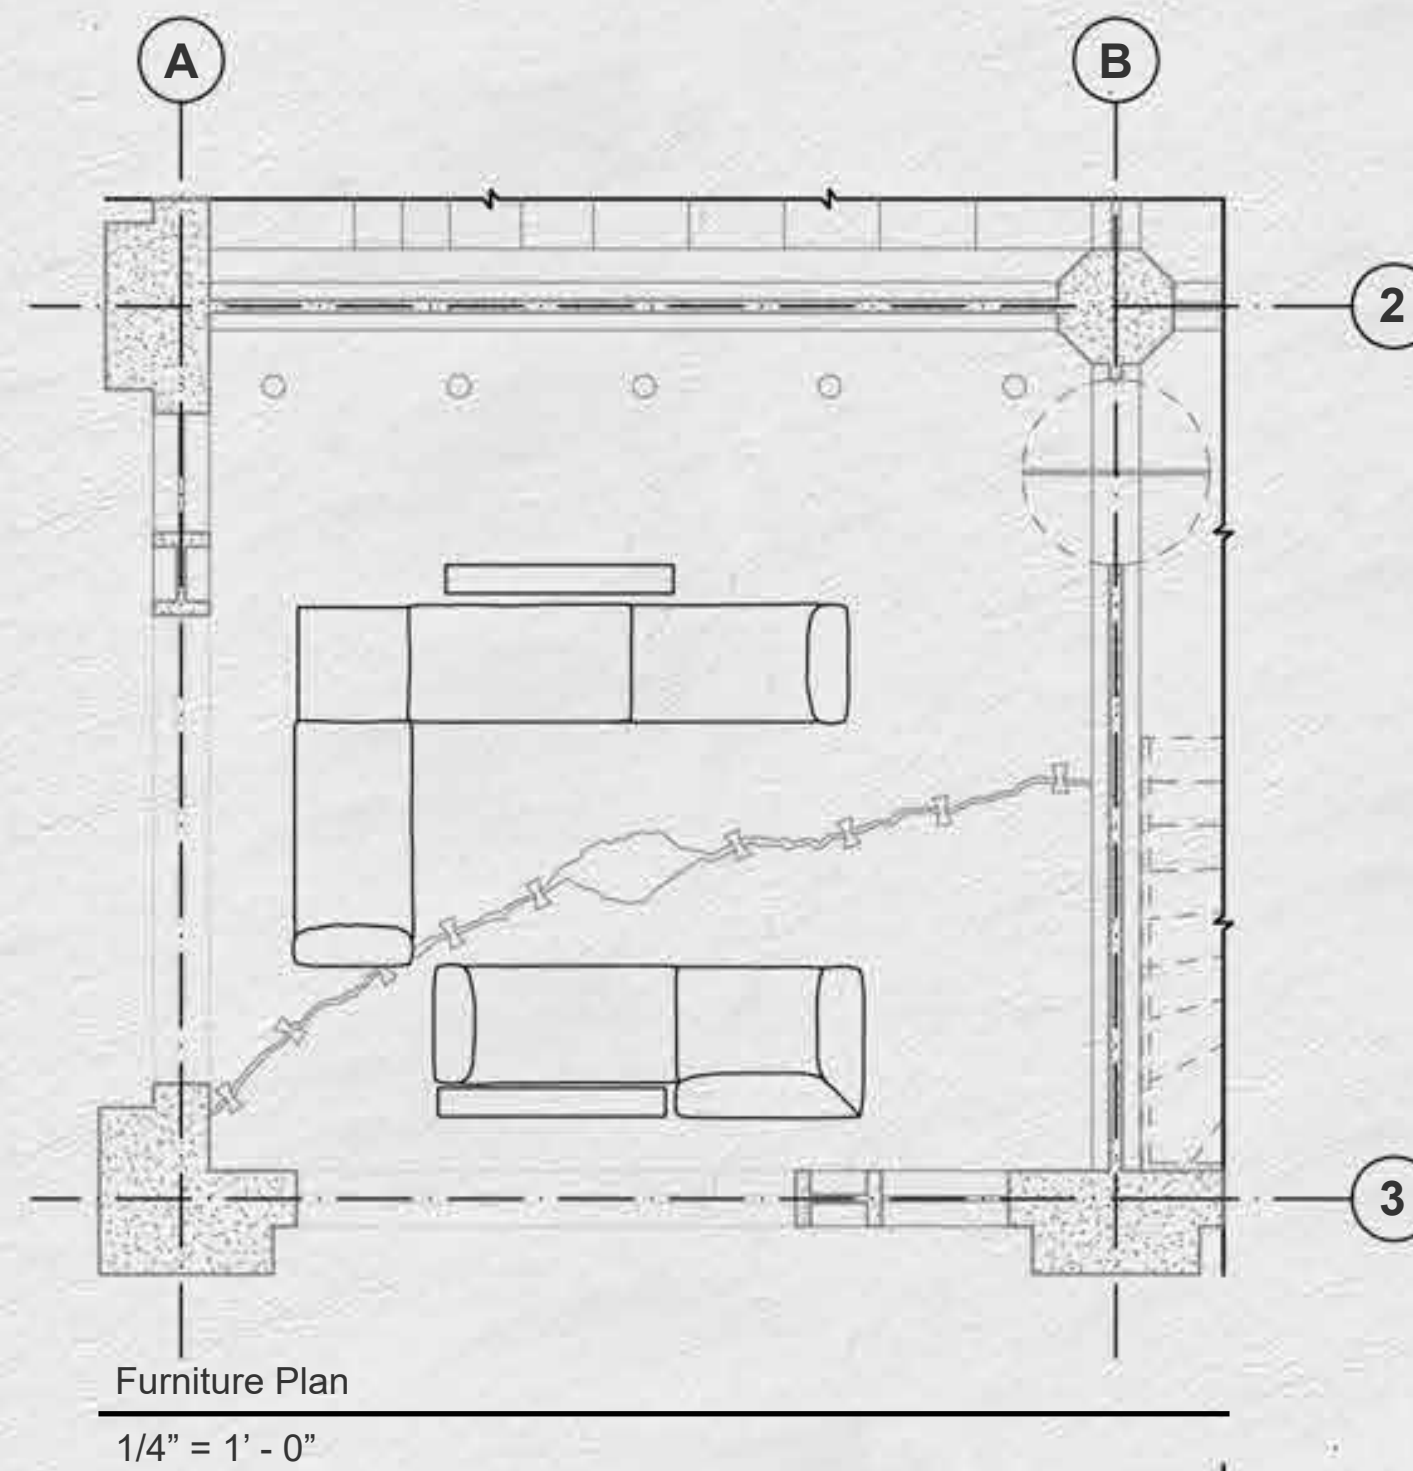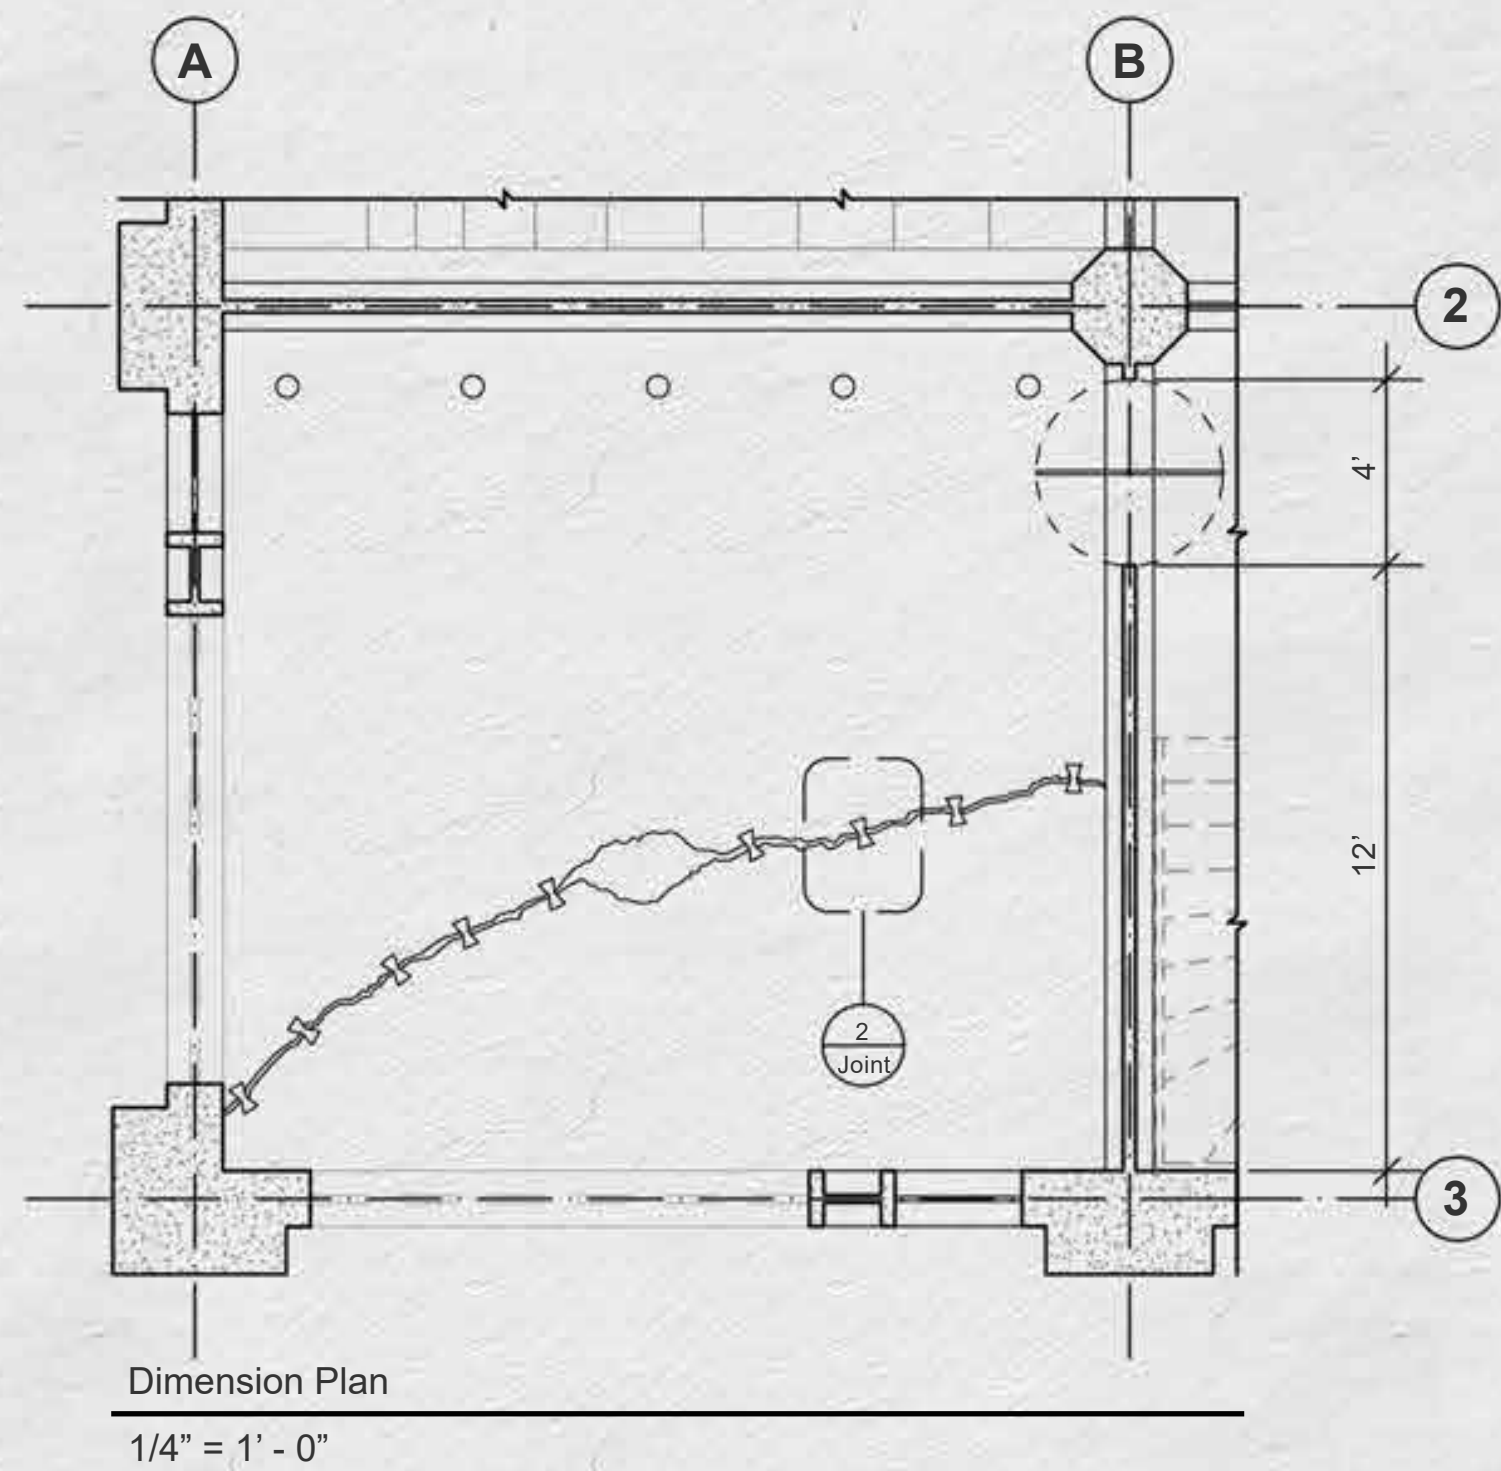

Initial Drawing: Lounge

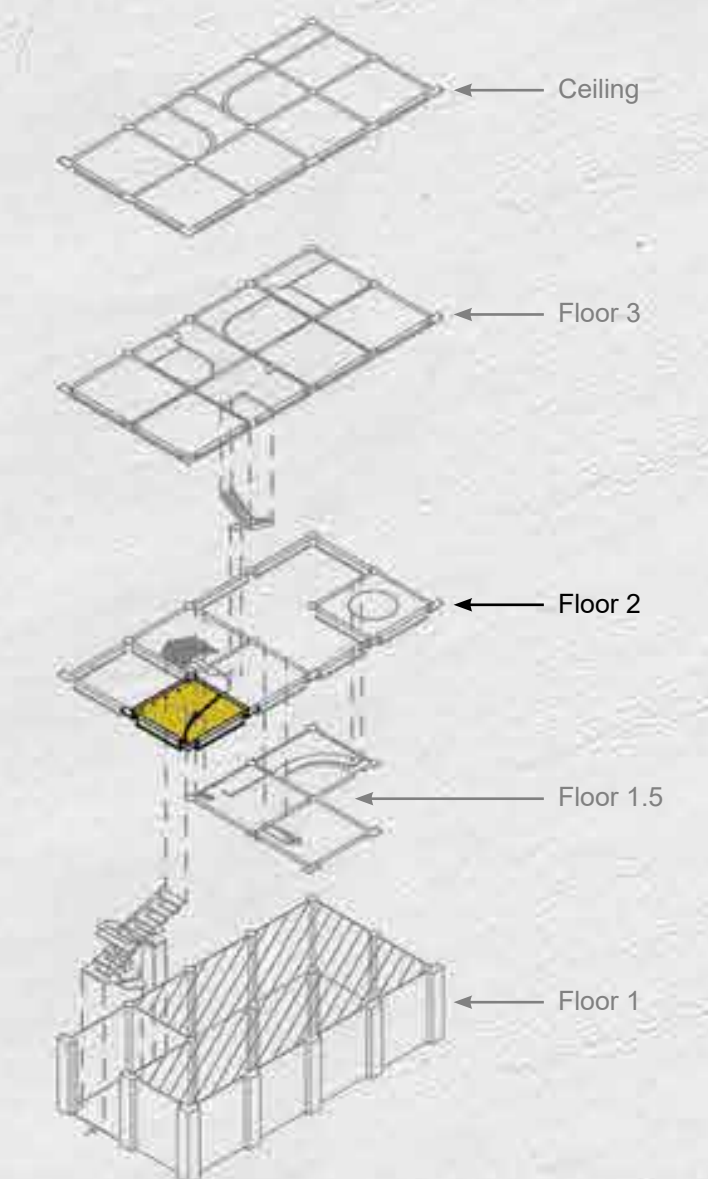


Plans: Dimension, Furniture
Callout 2: Butterfly Joint
Floor 2: Lounge

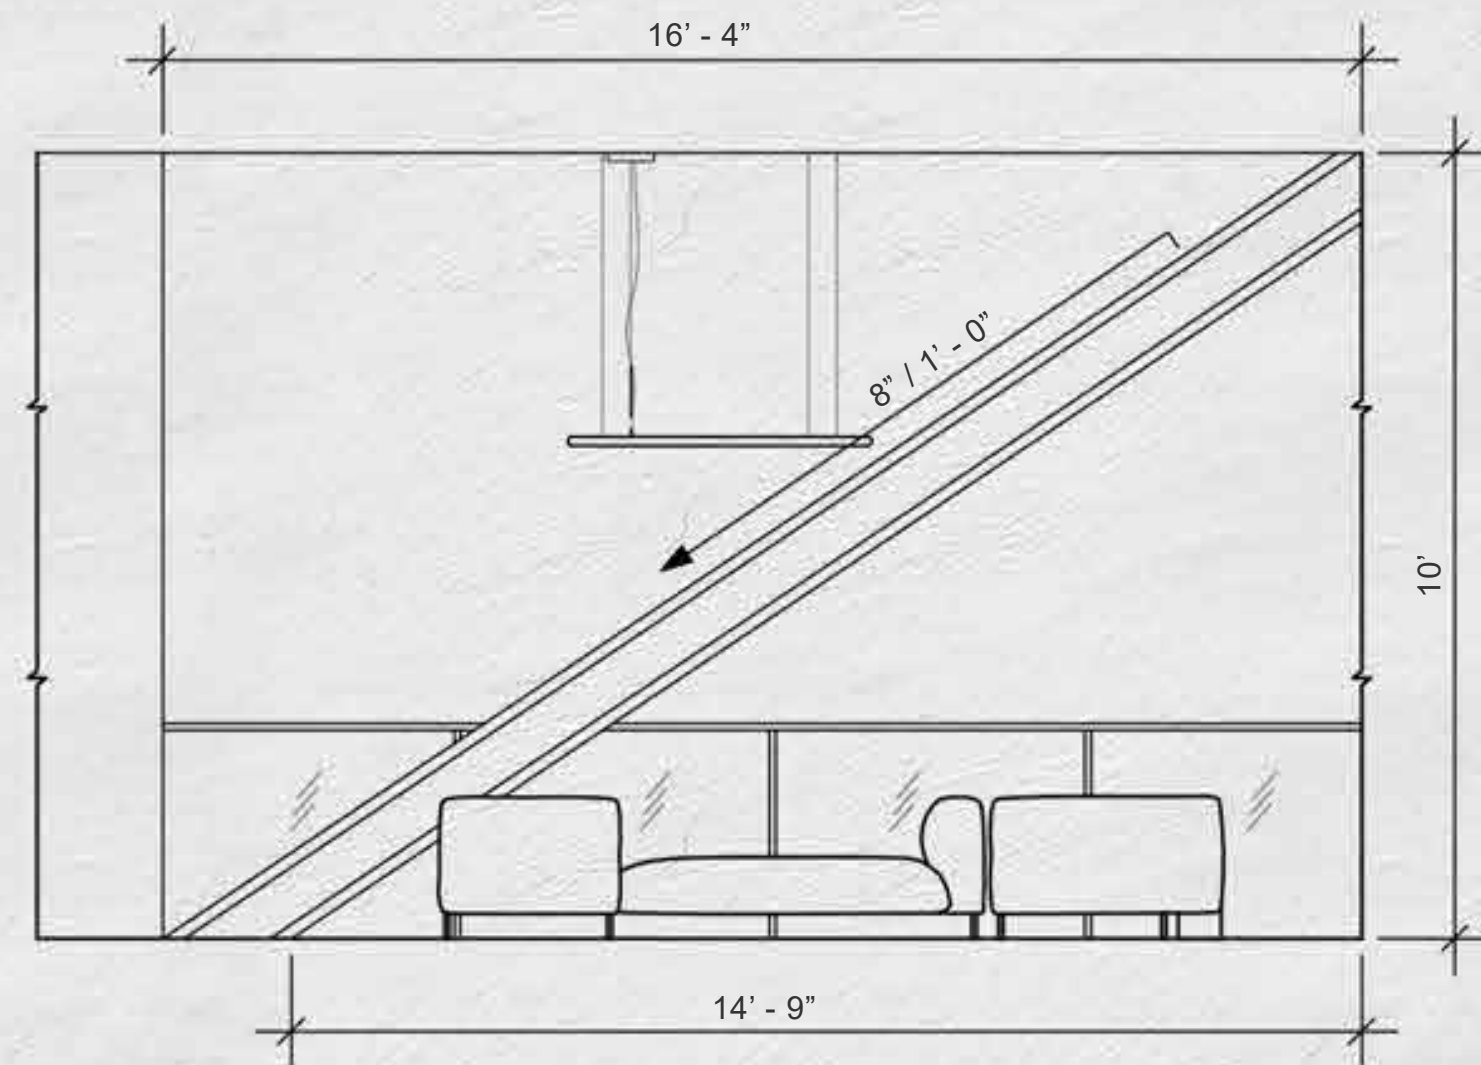


Lounge Elevation - South

3/8" = 1' - 0"

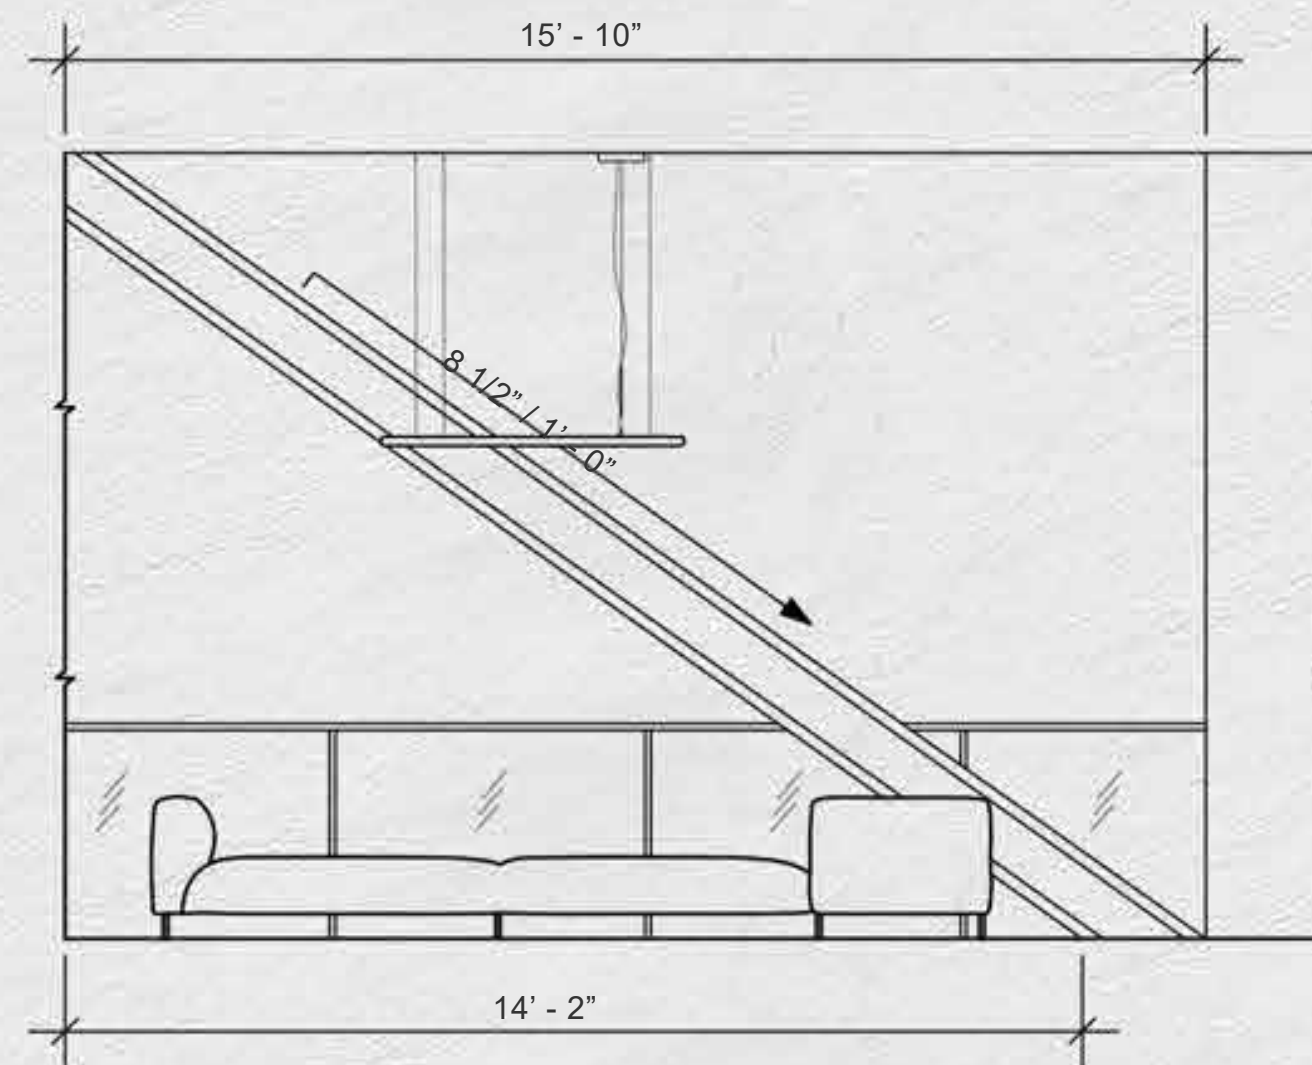


Lounge Elevation - West

3/8" = 1' - 0"

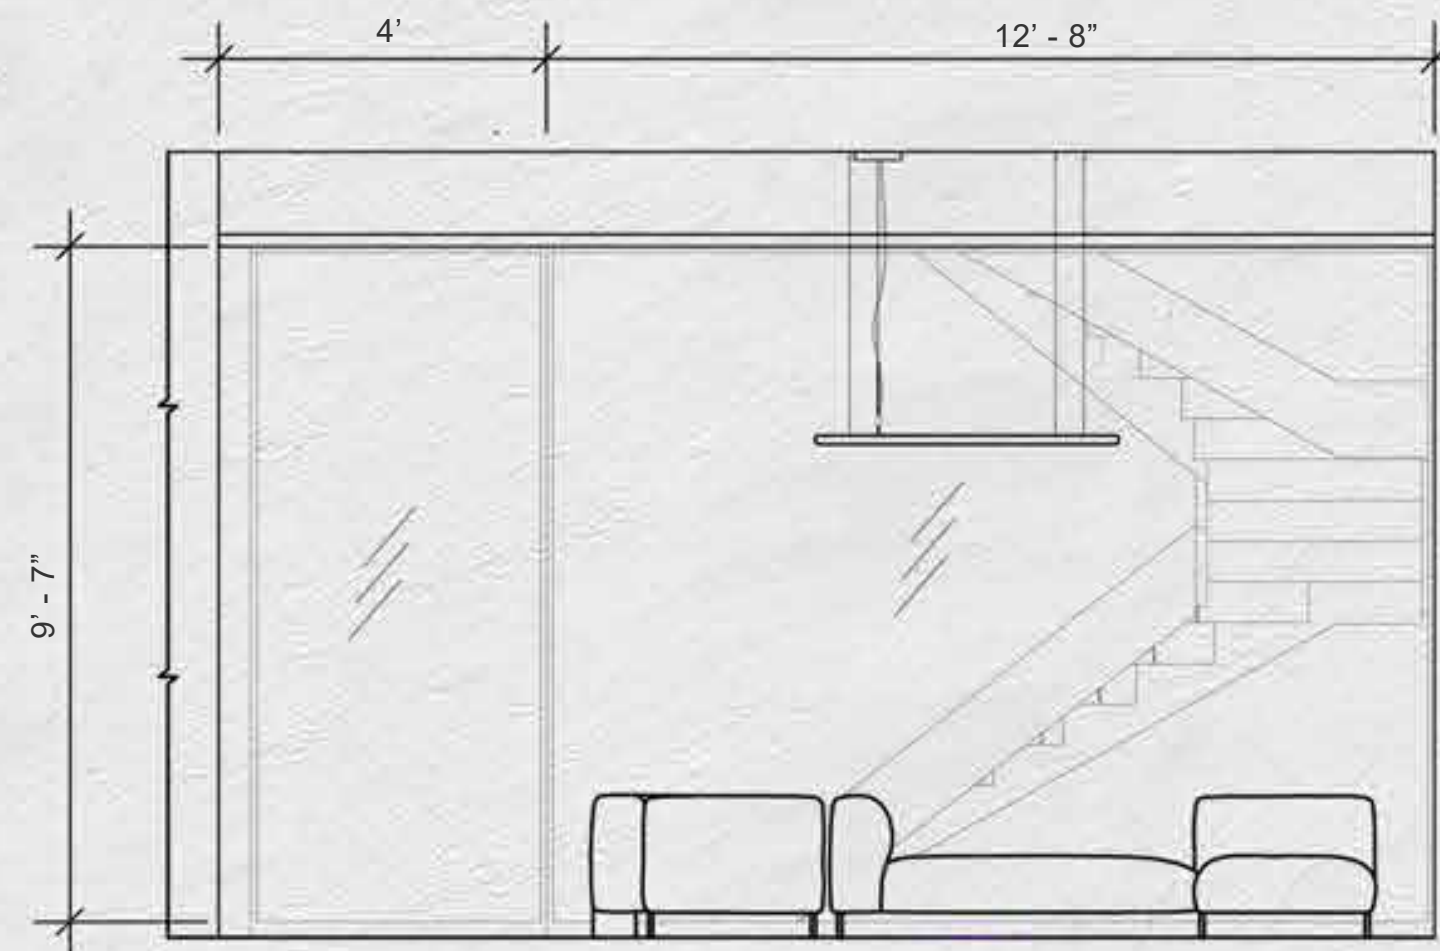


Lounge Elevation - East

3/8" = 1' - 0"

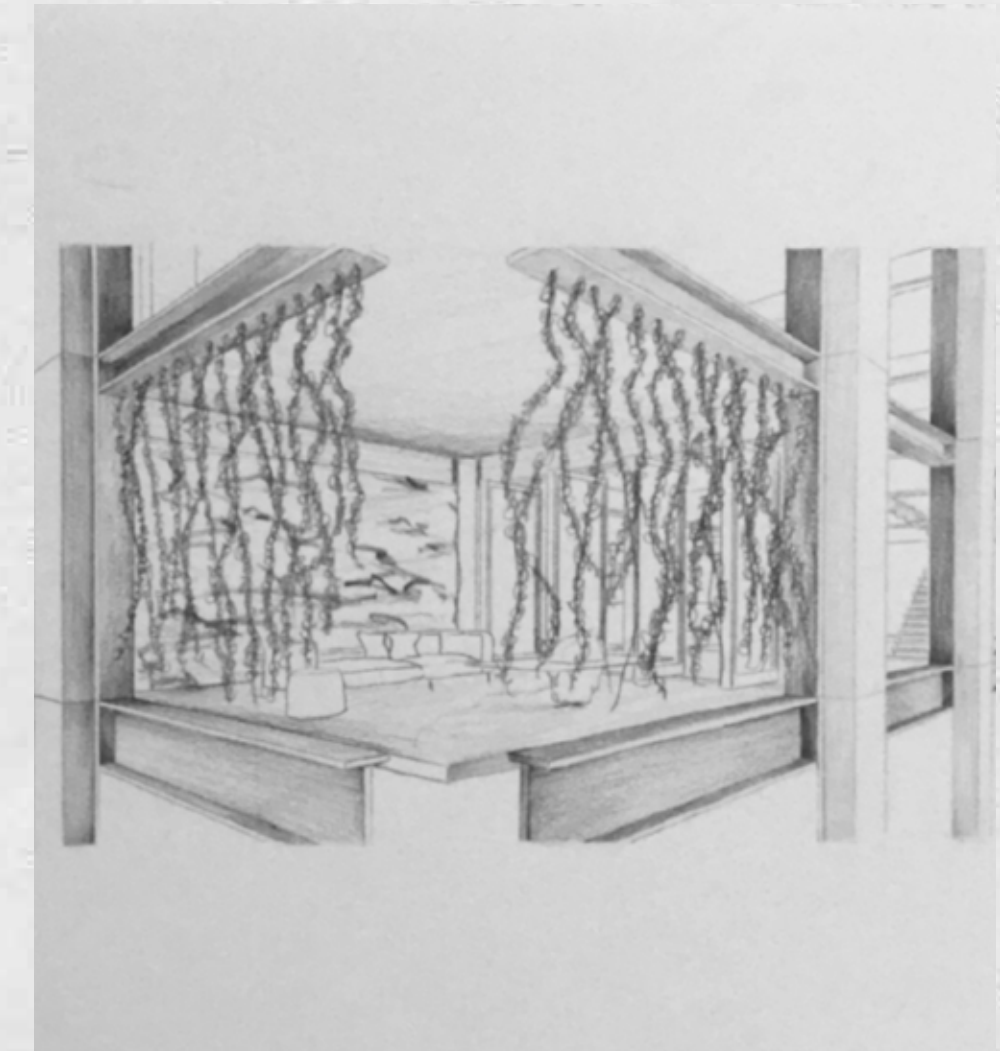


Initial Drawing: Lounge

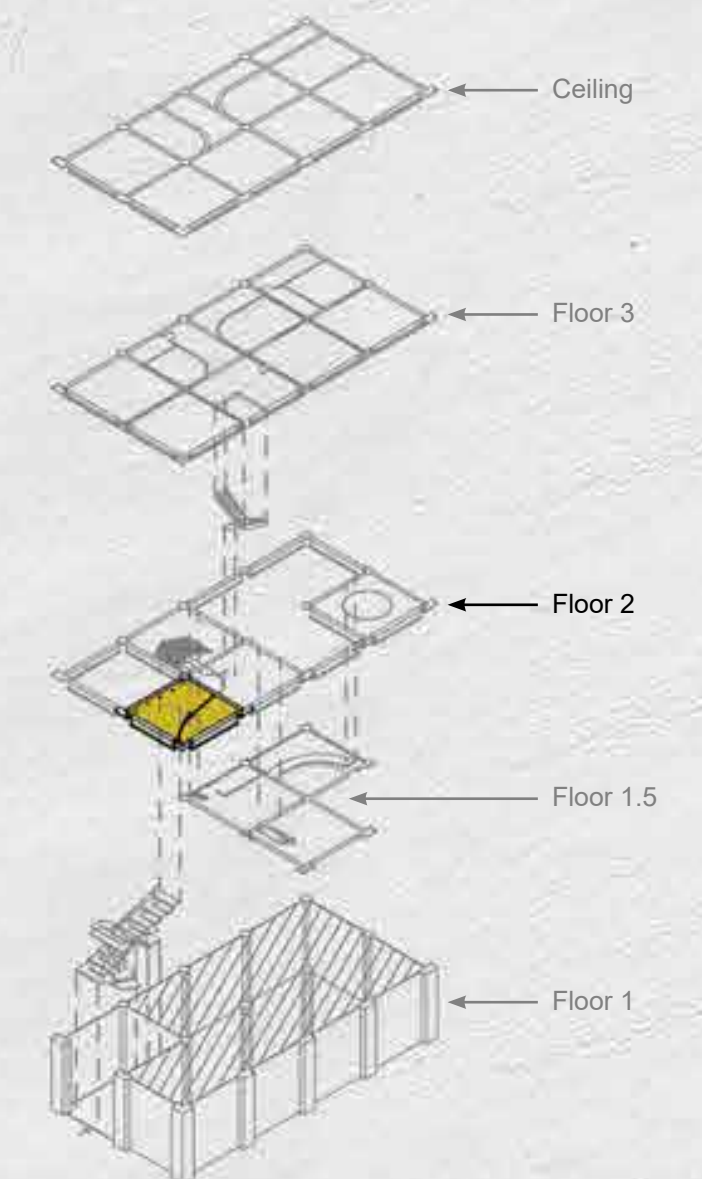

Elevations: South, West, East
Floor 2: Lounge




View 4: Lounge

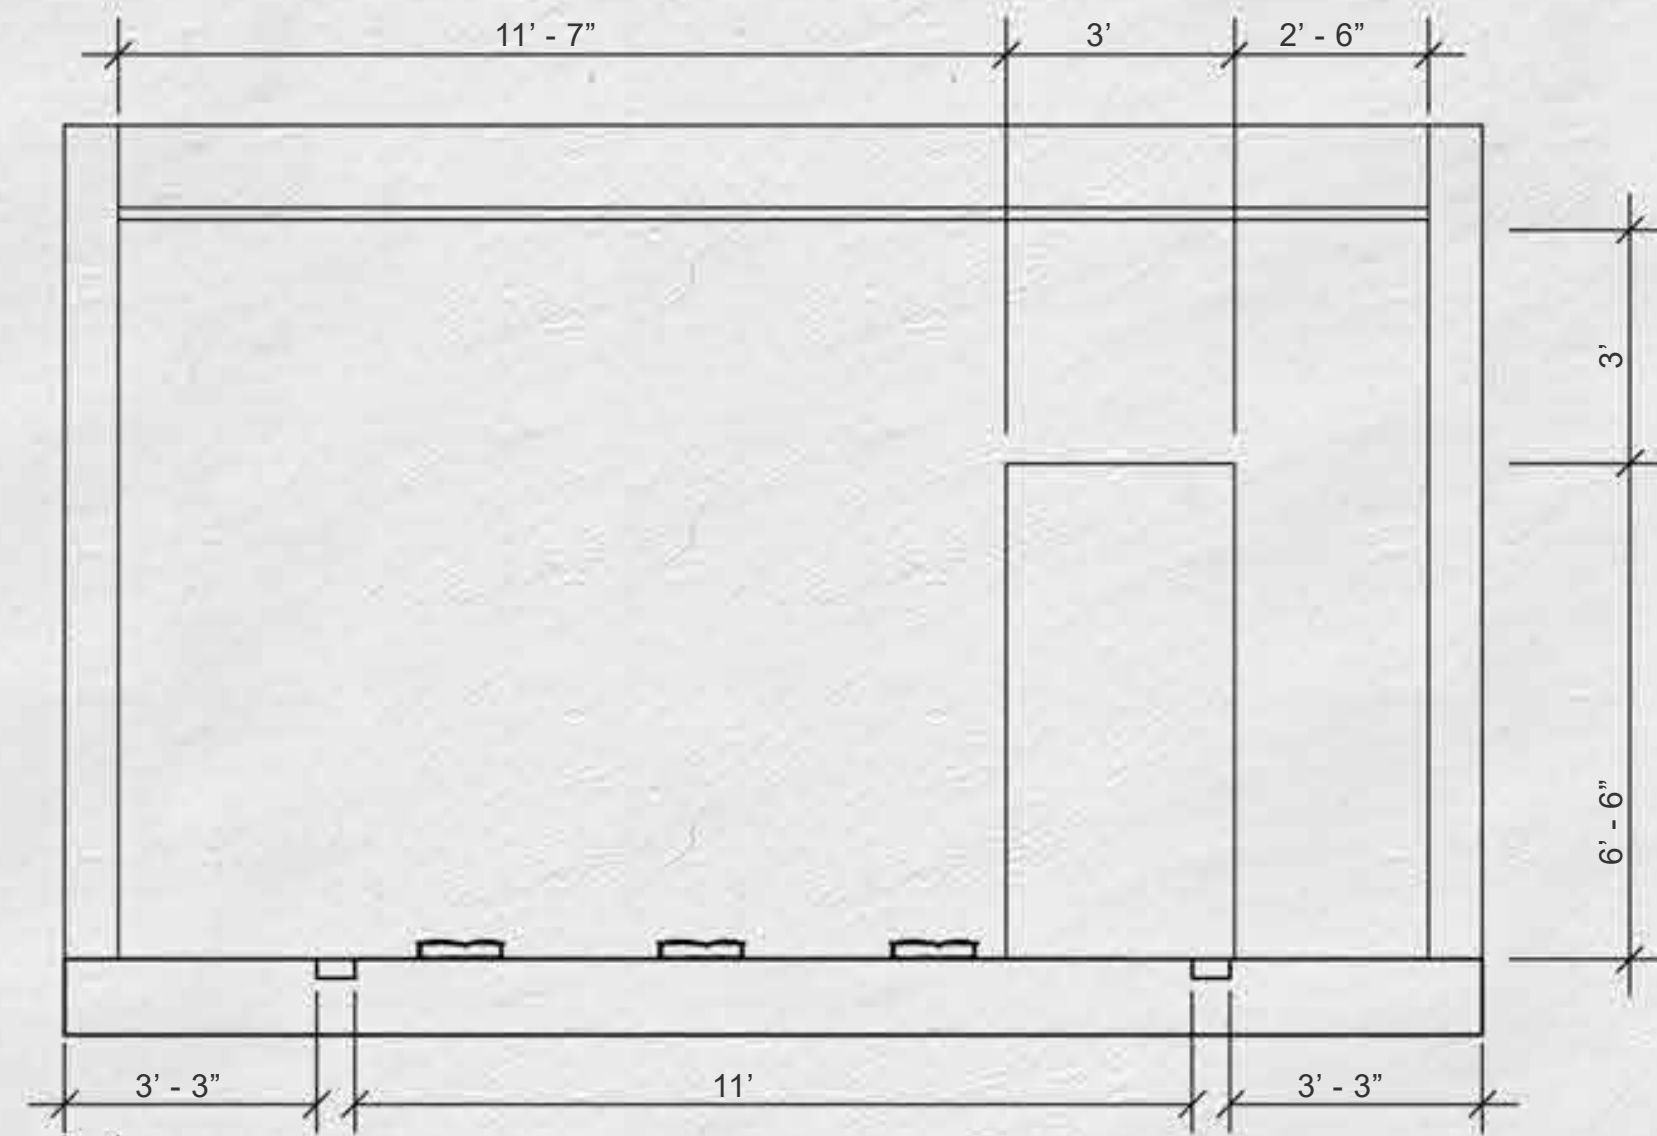

Meditation Elevation - North

3/8" = 1' - 0"

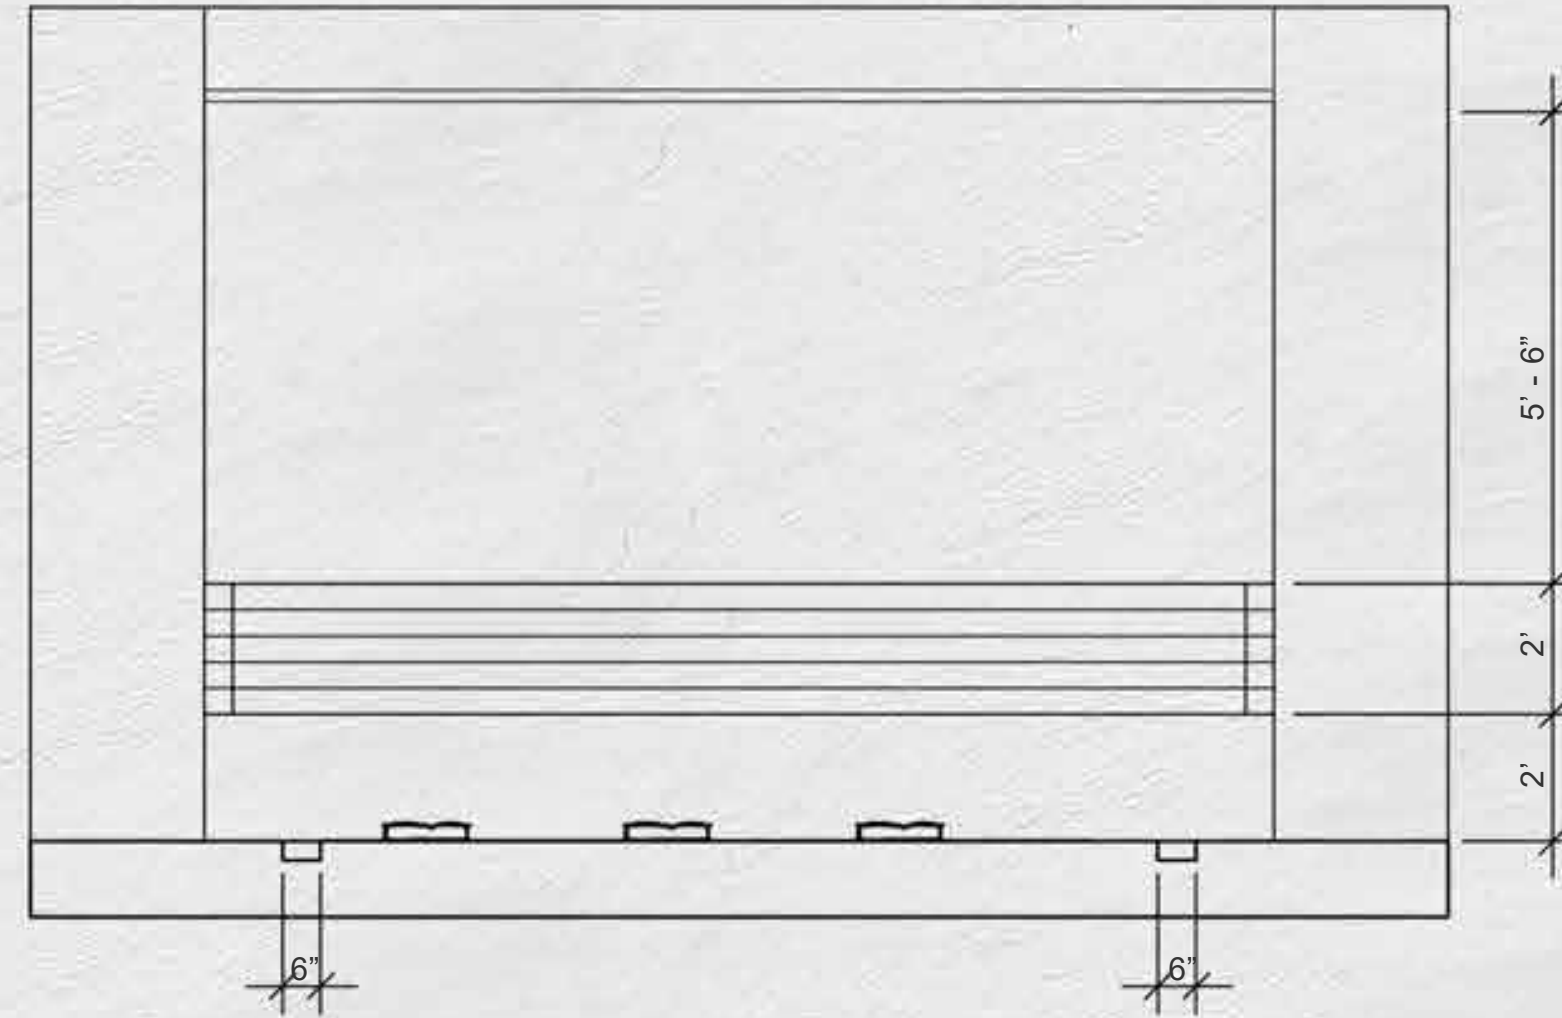


Meditation Elevation - South

3/8" = 1' - 0"




Initial Drawing: Meditation Room

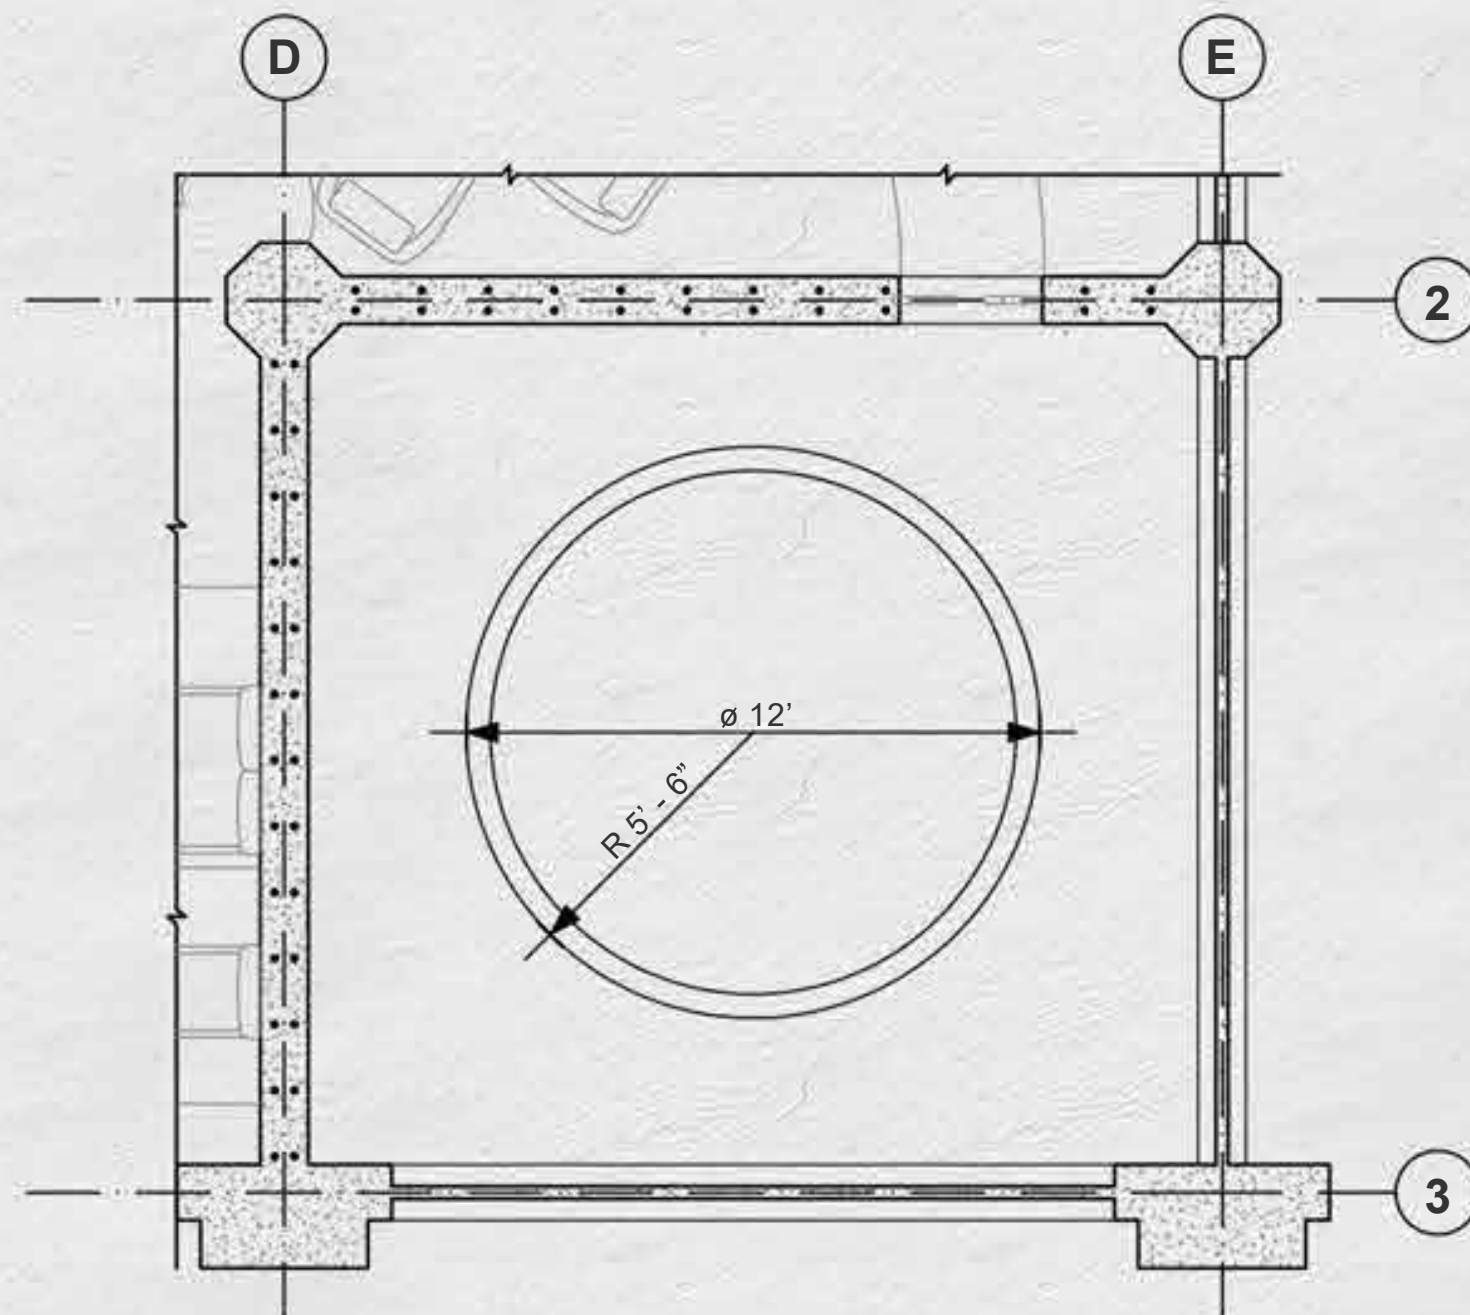


Dimension Plan

1/4" = 1' - 0"

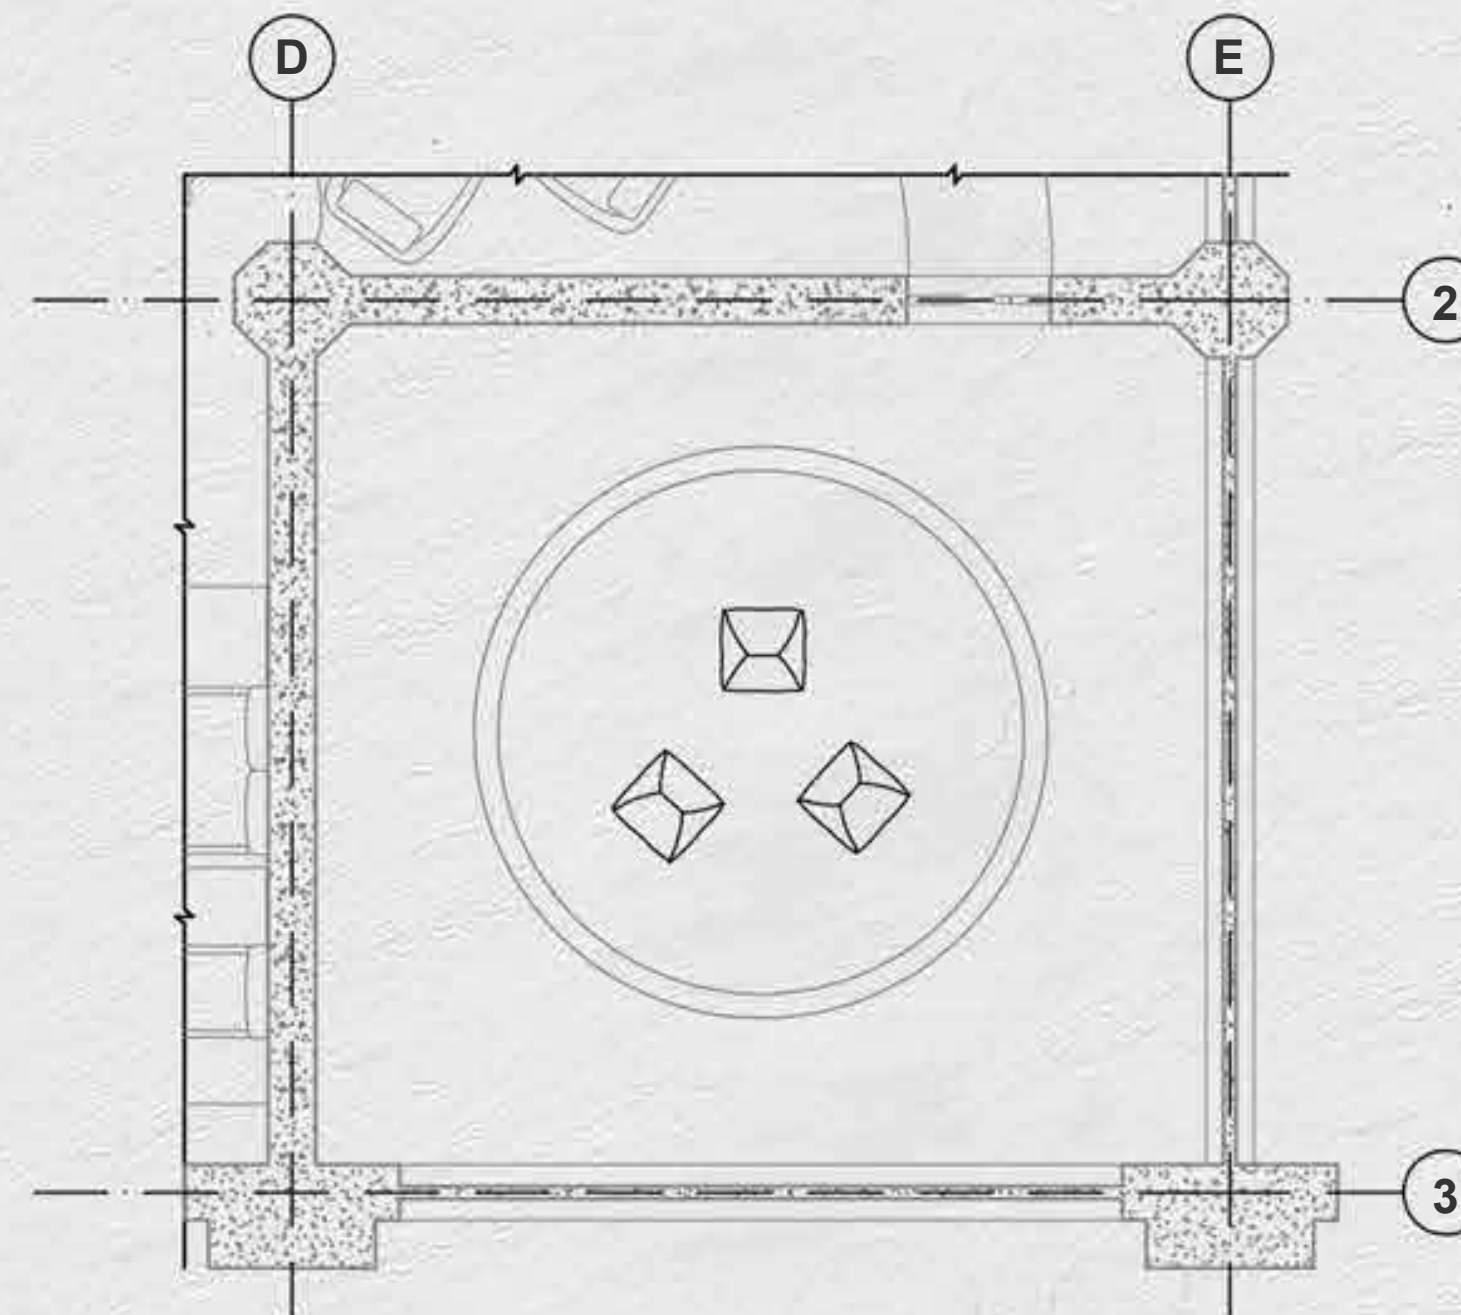

Furniture Plan

1/4" = 1' - 0"

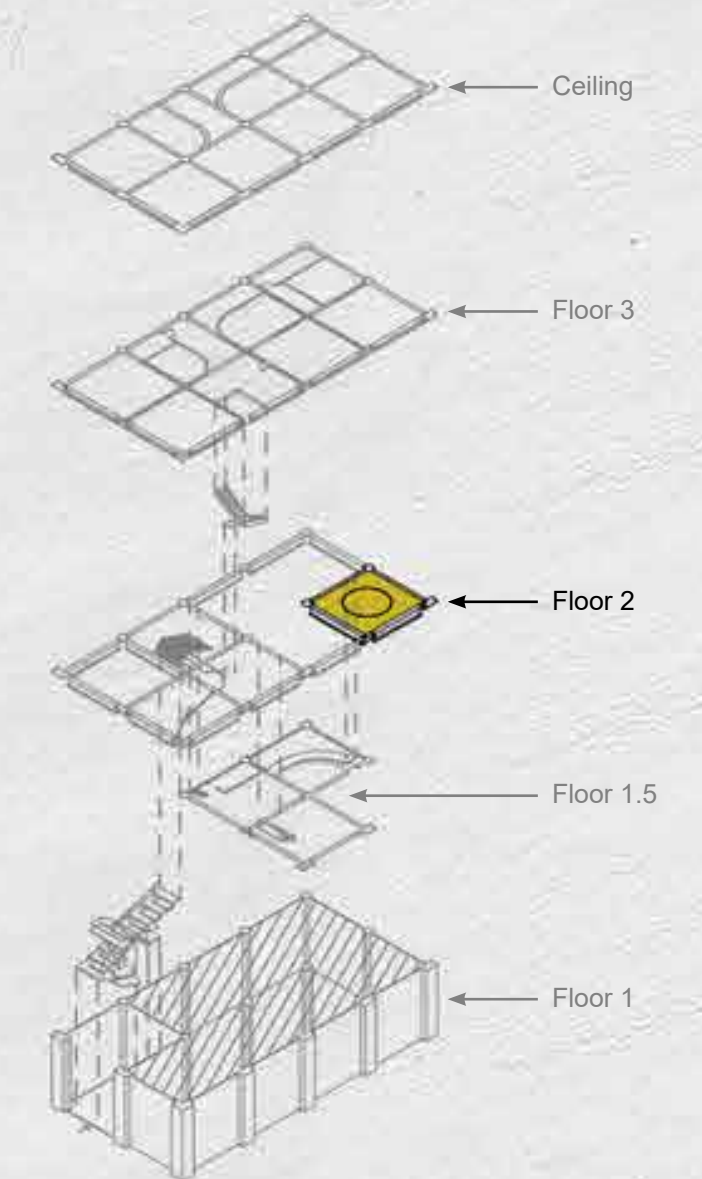


Elevations: North, South
Plans: Dimension, Furniture
Floor 2: Meditation Room






View 6: Meditation Room

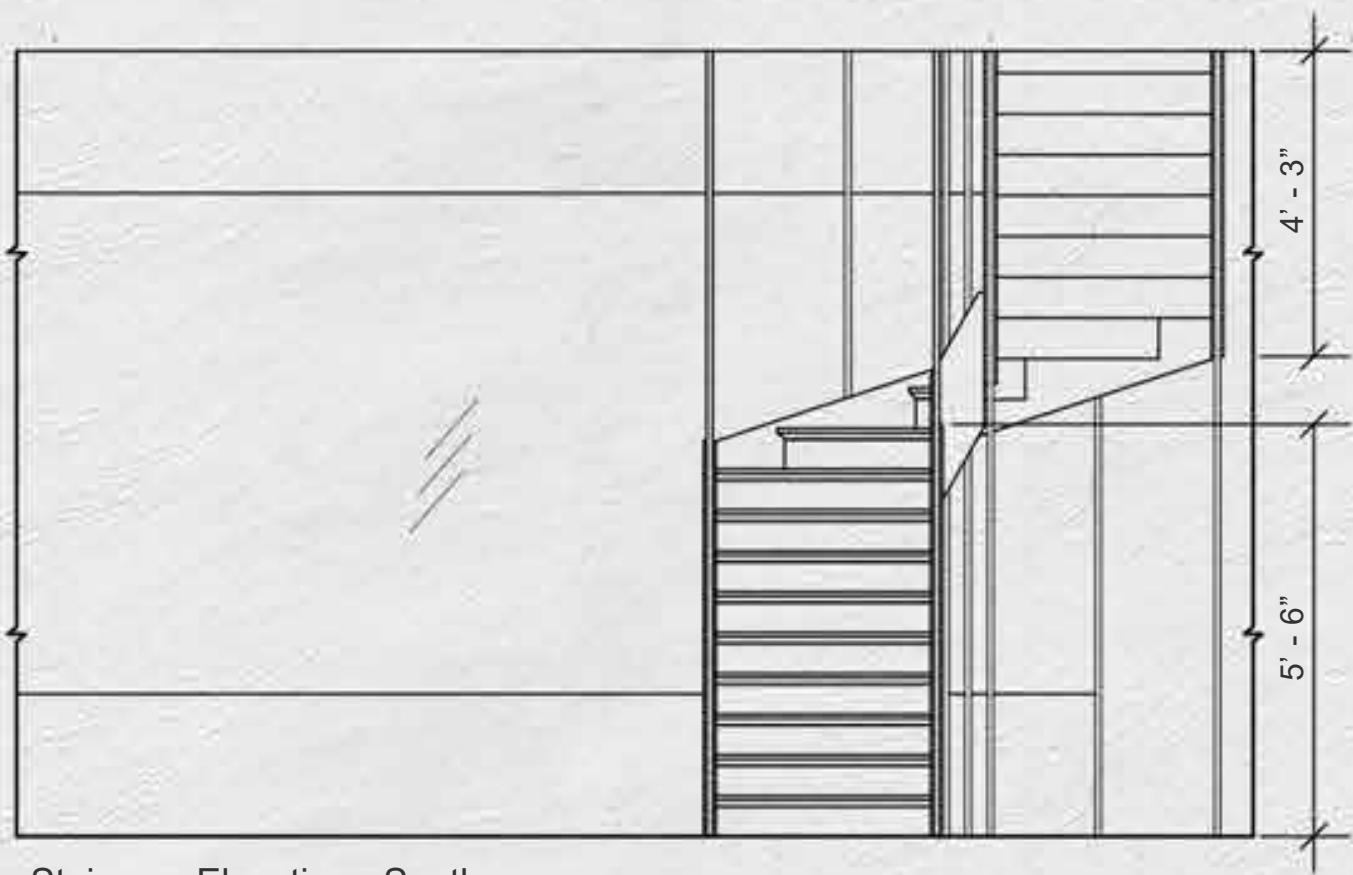


Staircase Elevation - South

3/8" = 1' - 0"

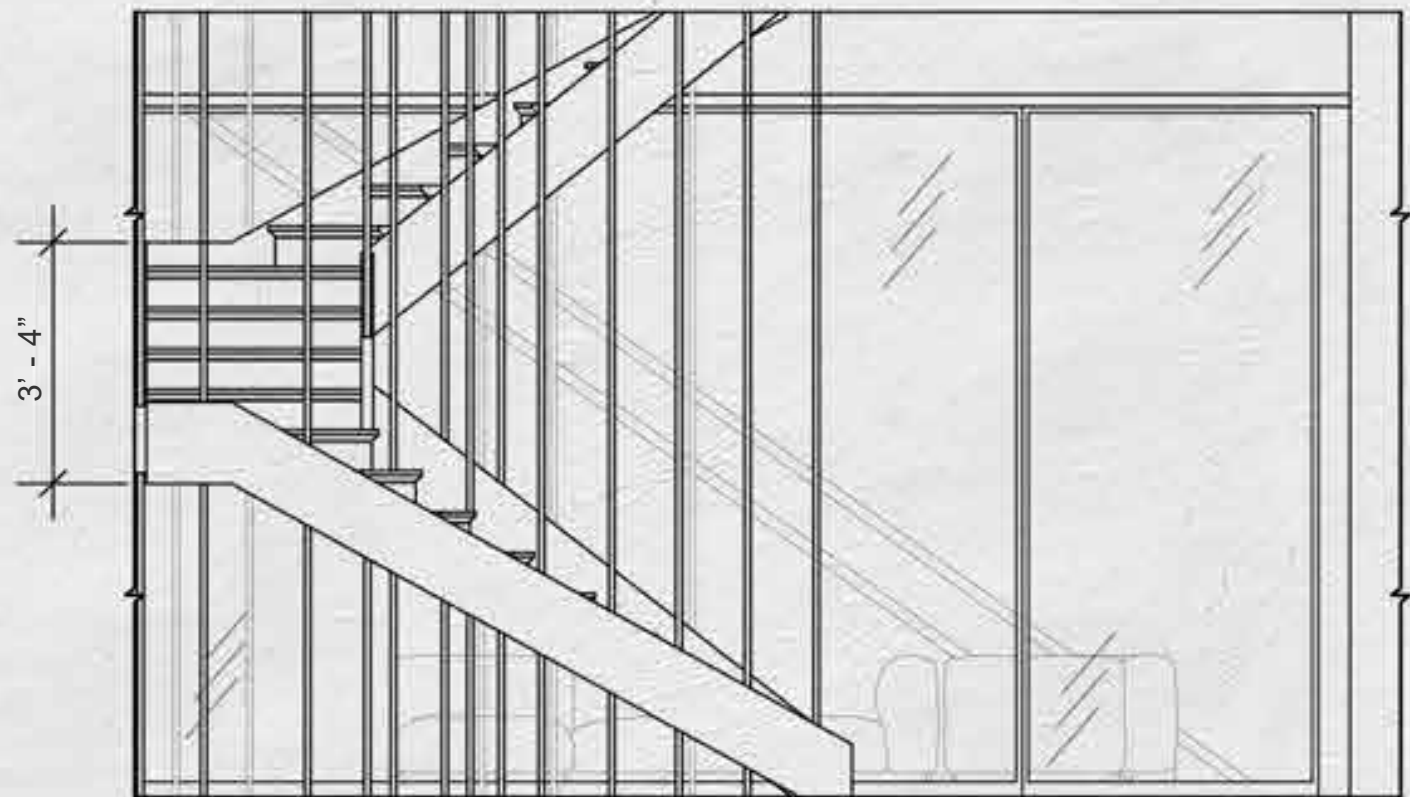


Staircase Elevation - West

3/8" = 1' - 0"

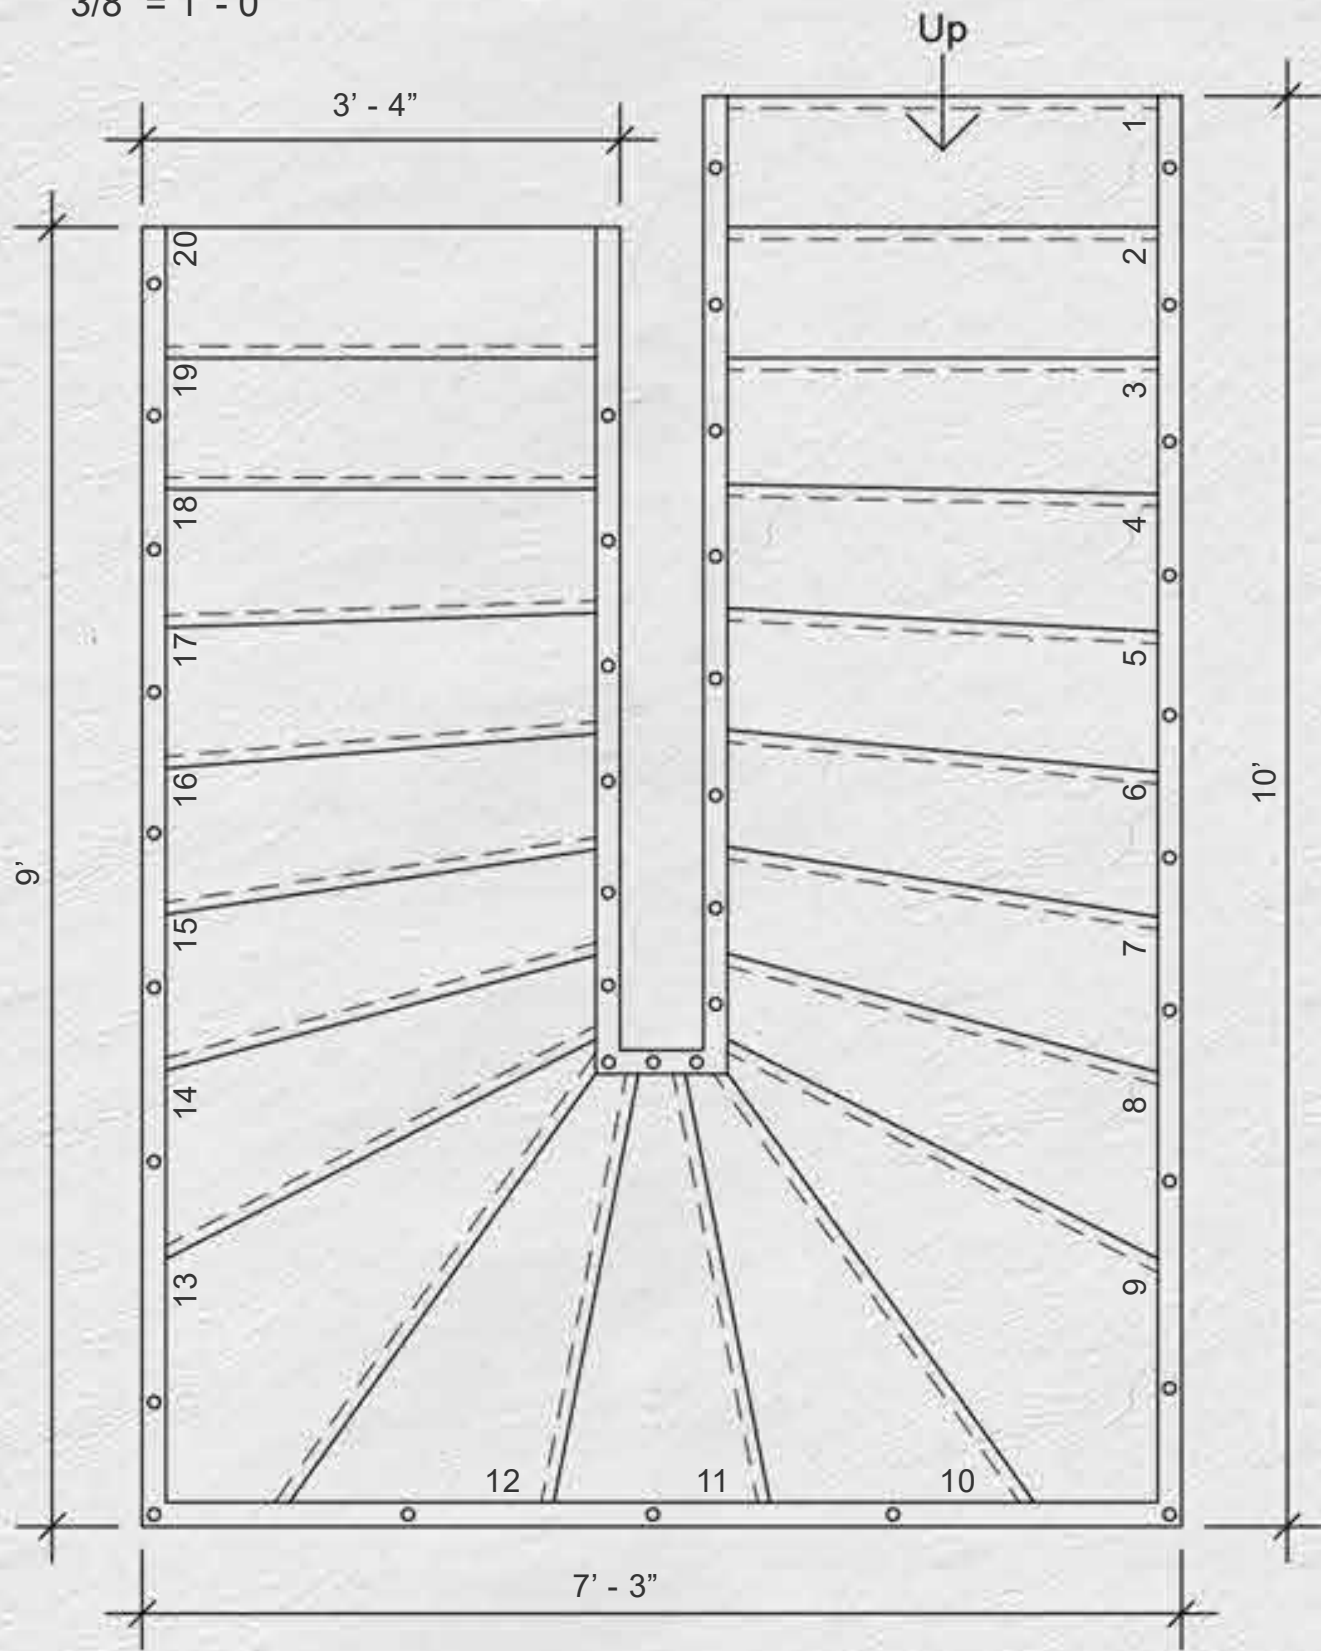


Staircase Dimension Plan

3/4" = 1' - 0"

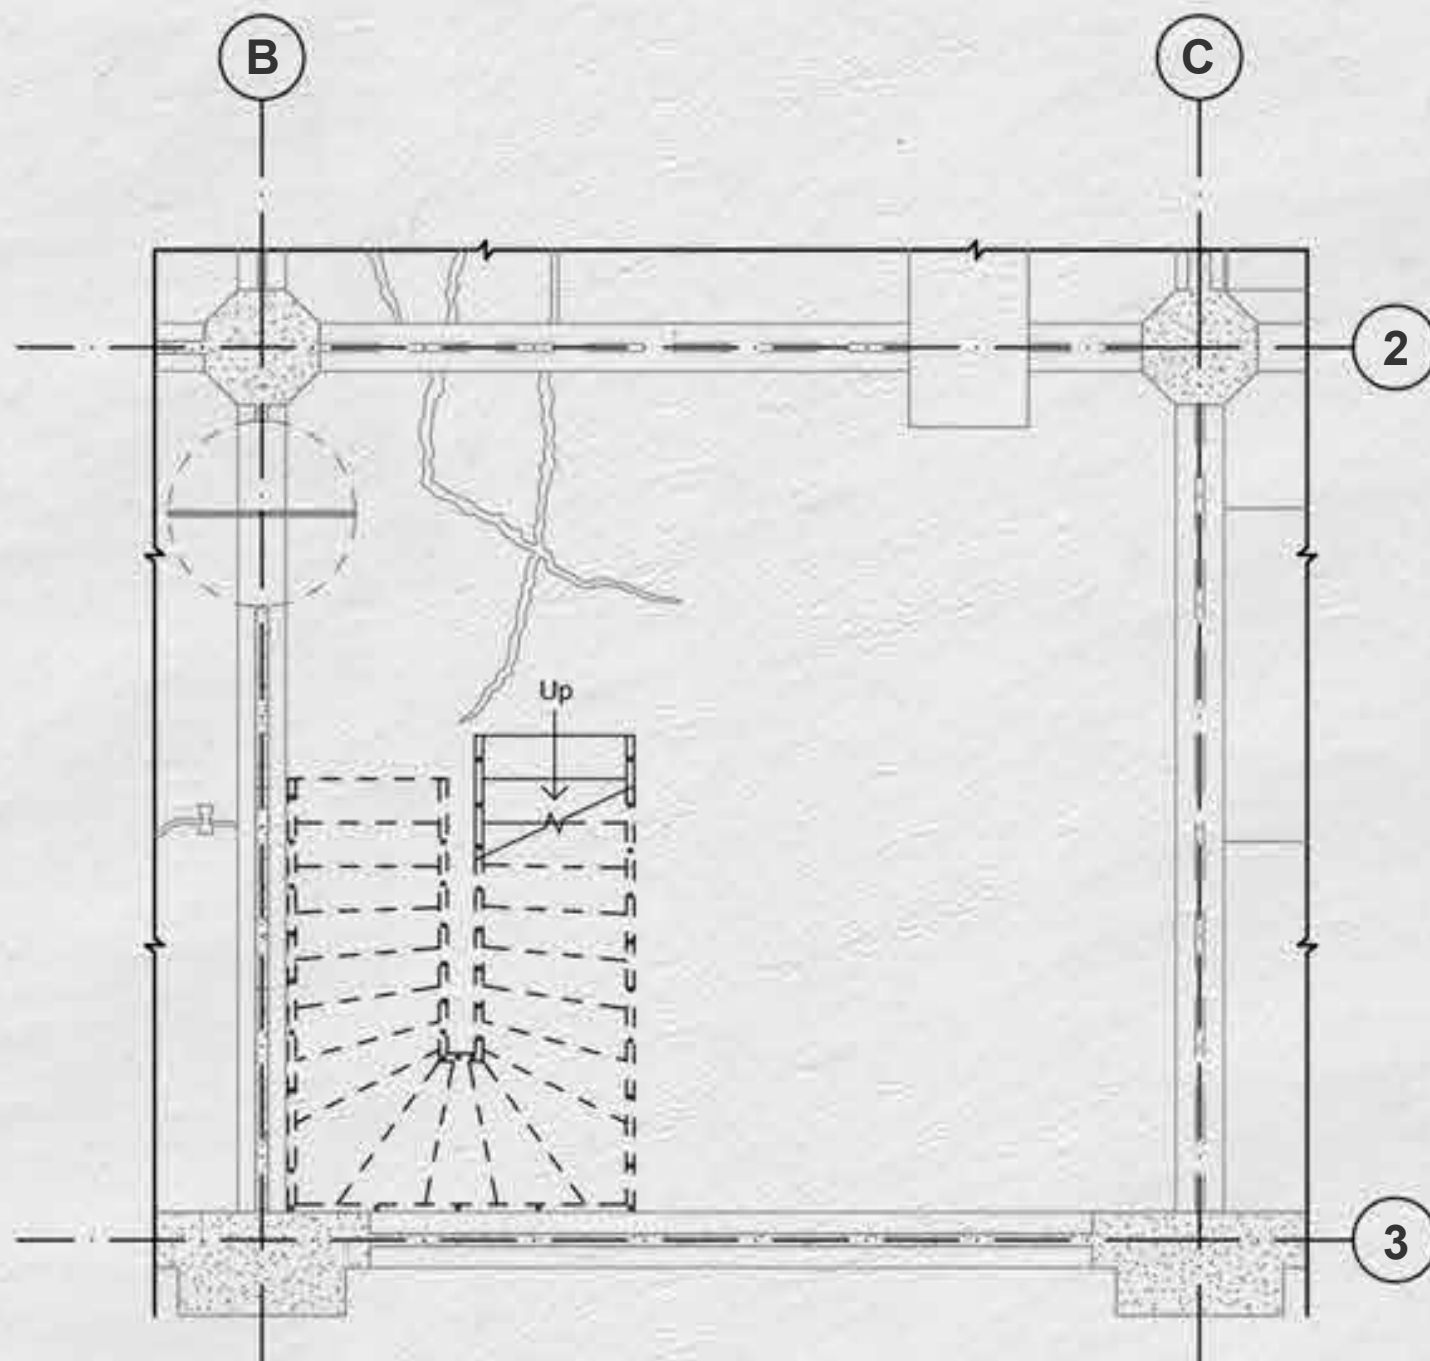


Staircase Plan

1/4" = 1' - 0"

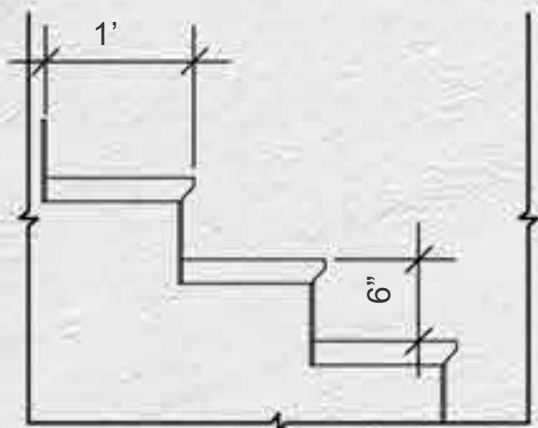

Callout - Staircase
 Max Riser Height: 0' - 7"
 Min Tread Depth: 0' - 11"
 Min Run Width: 3' - 0"
 Run Type: 2" Tread
 1" Nosing
 1/4" Riser
 Right/Left Support: Stringer
 (Closed) -
 2" Width

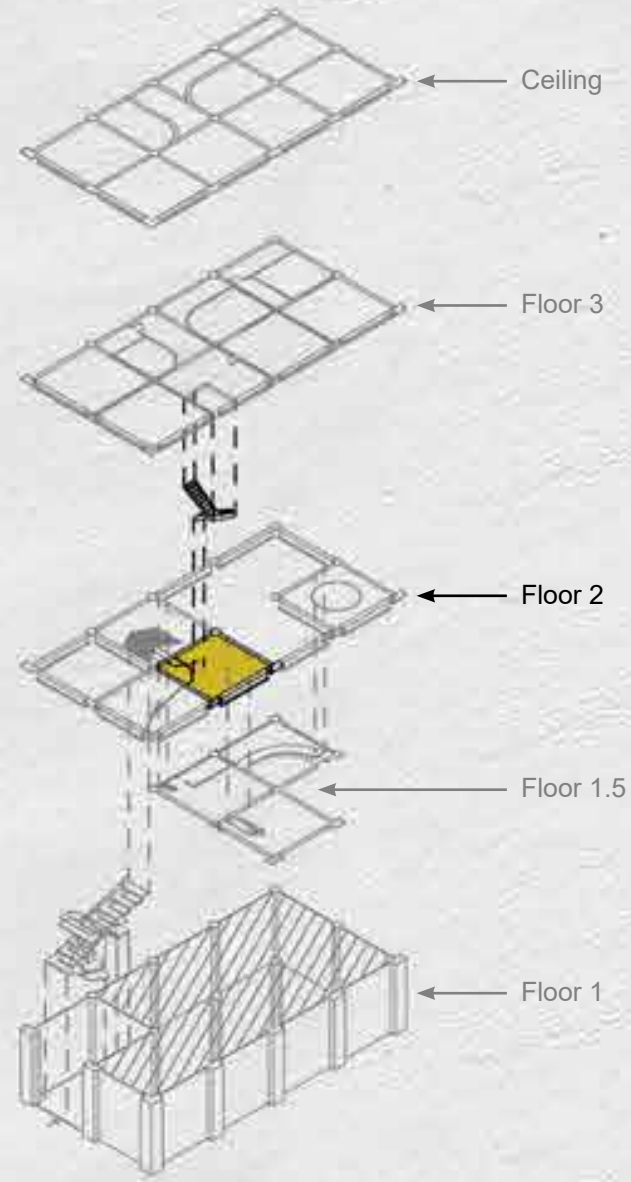

Elevations: South, West



Plans: Dimension

Callout 3: Staircase


Floor 2: Staircase to 3rd Floor



View 7: Staircase

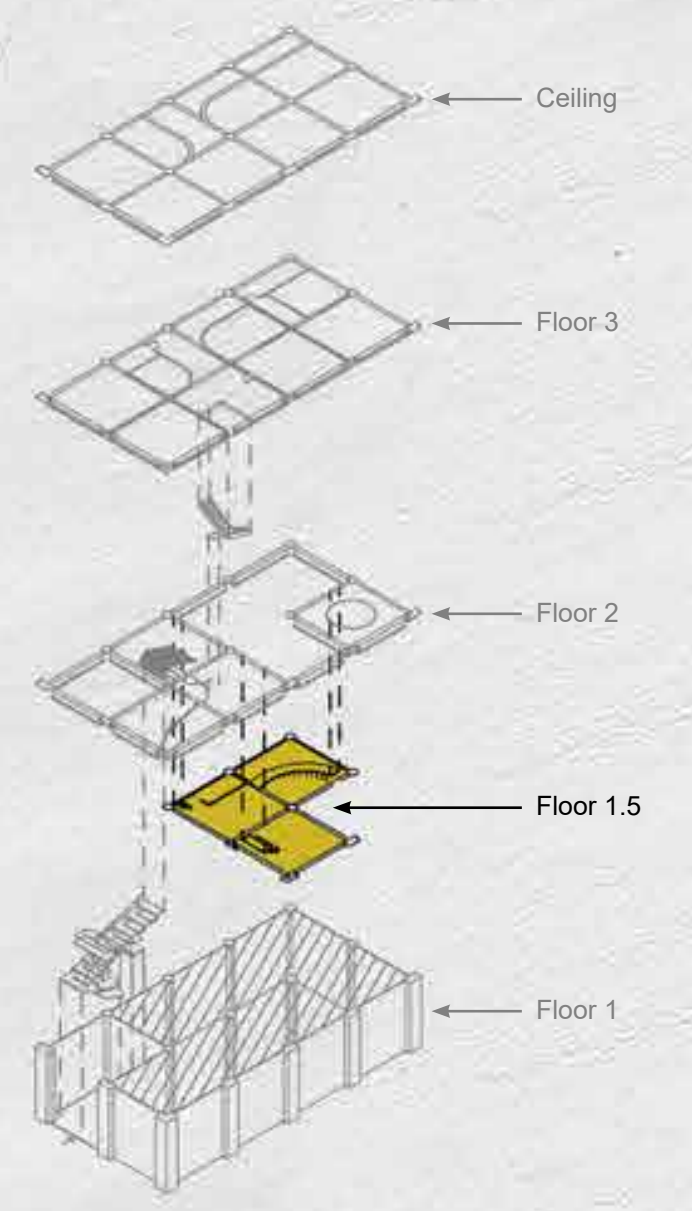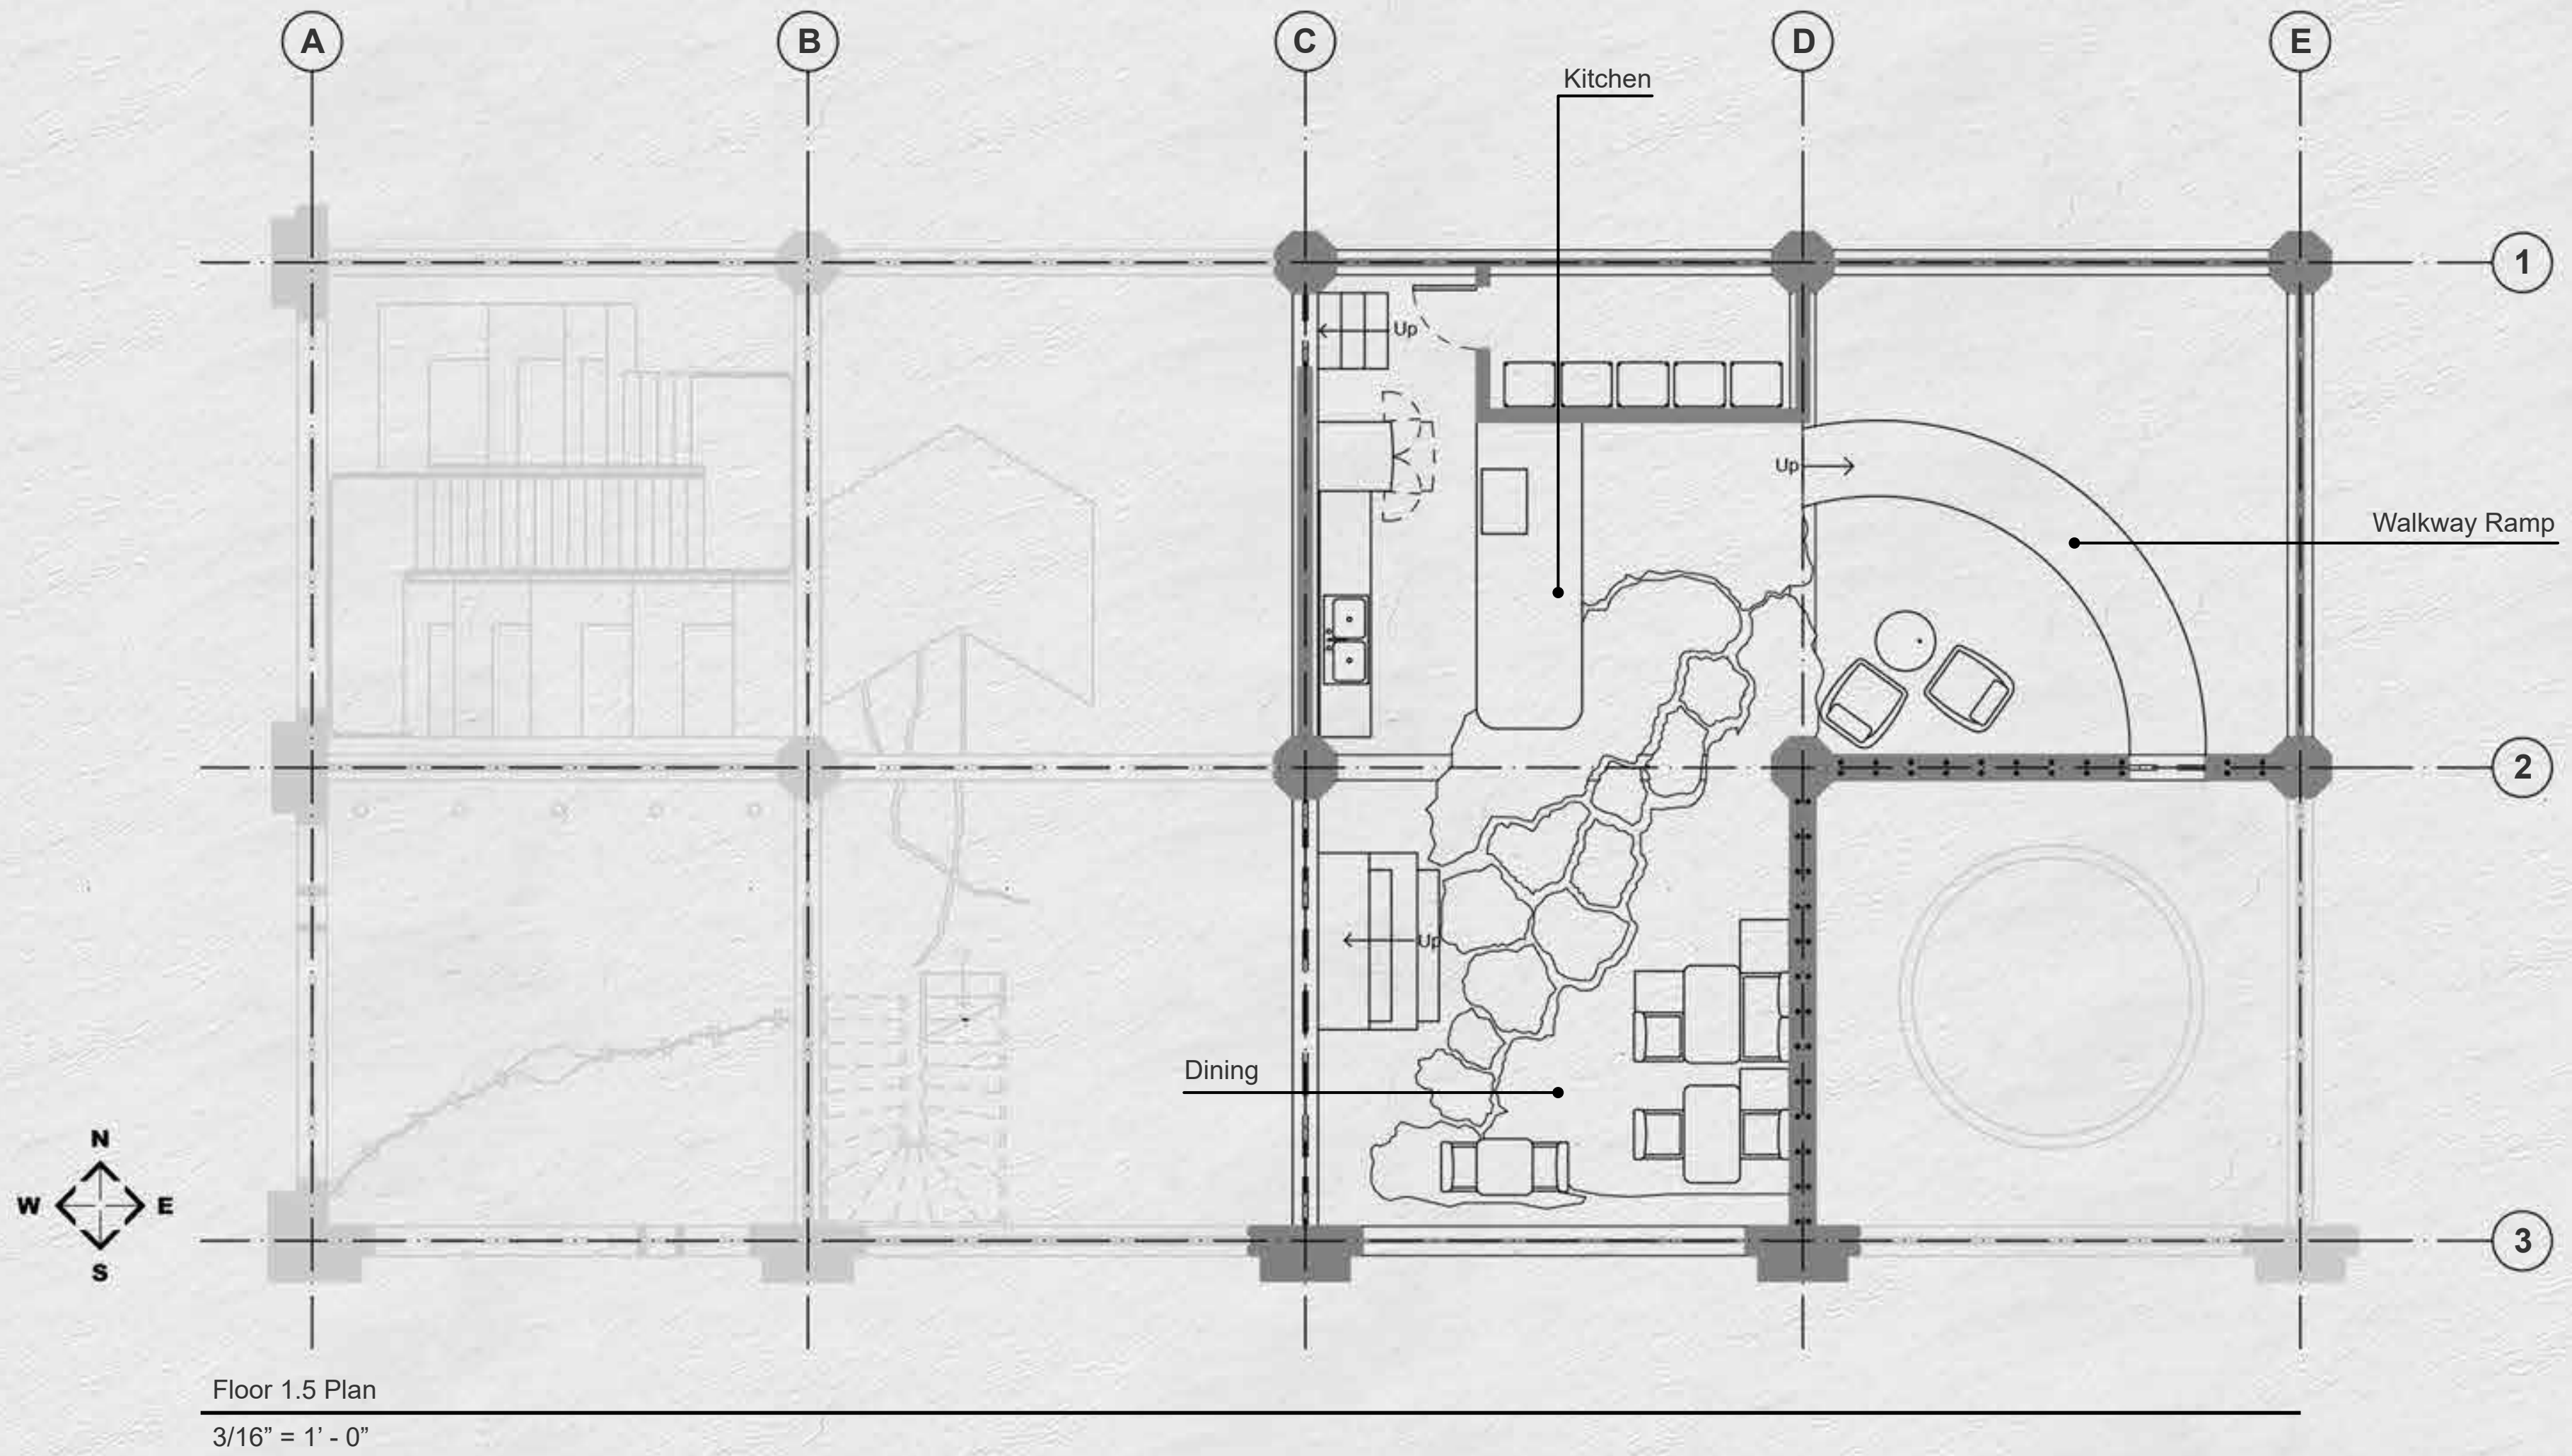


Floor Plan 1.5: Loft Plan

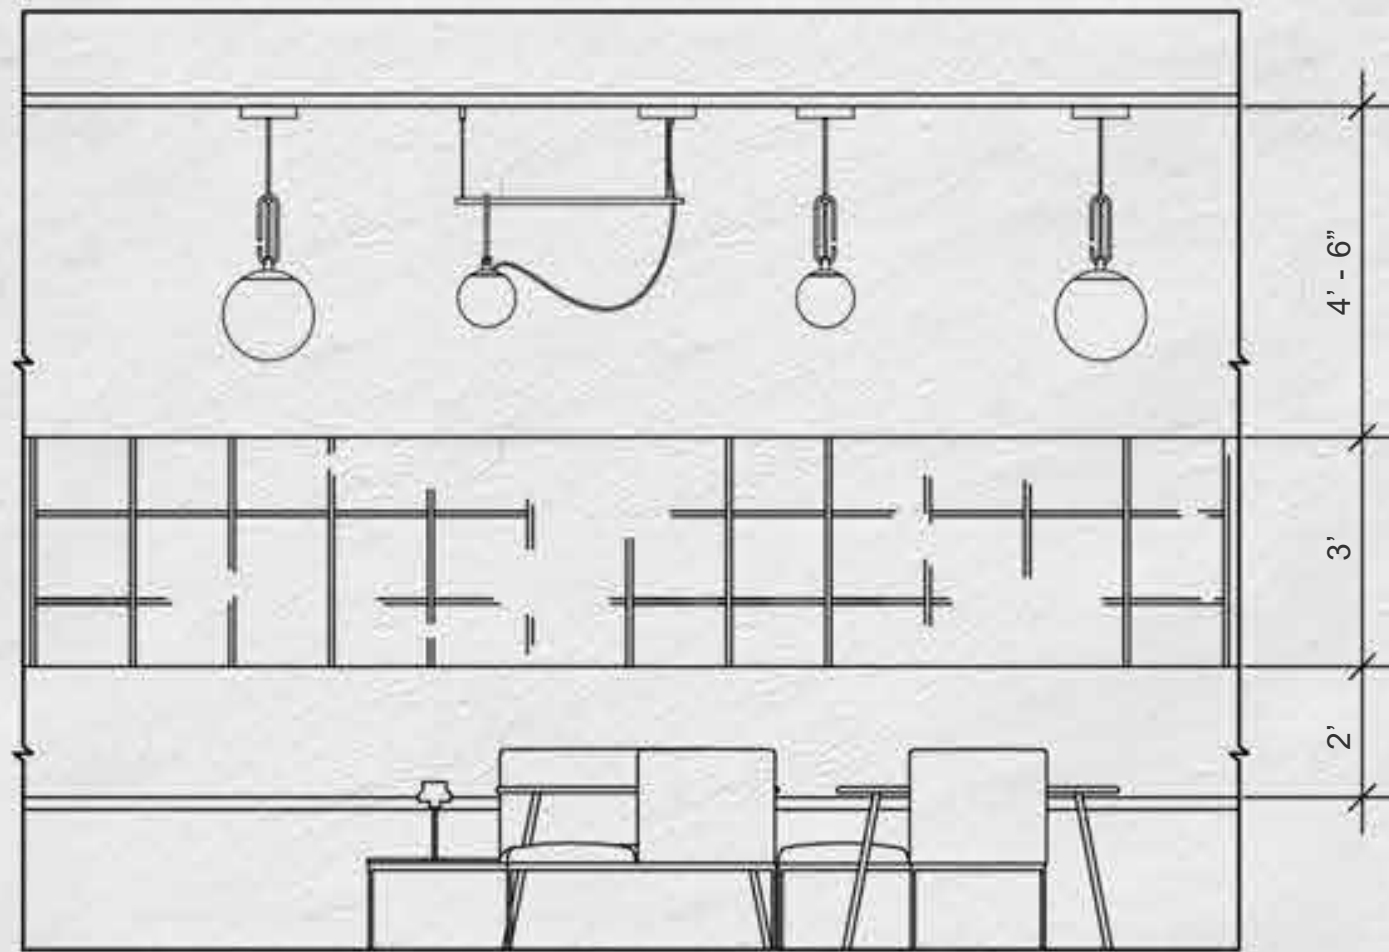


Dining Elevation - East

3/8" = 1' - 0"

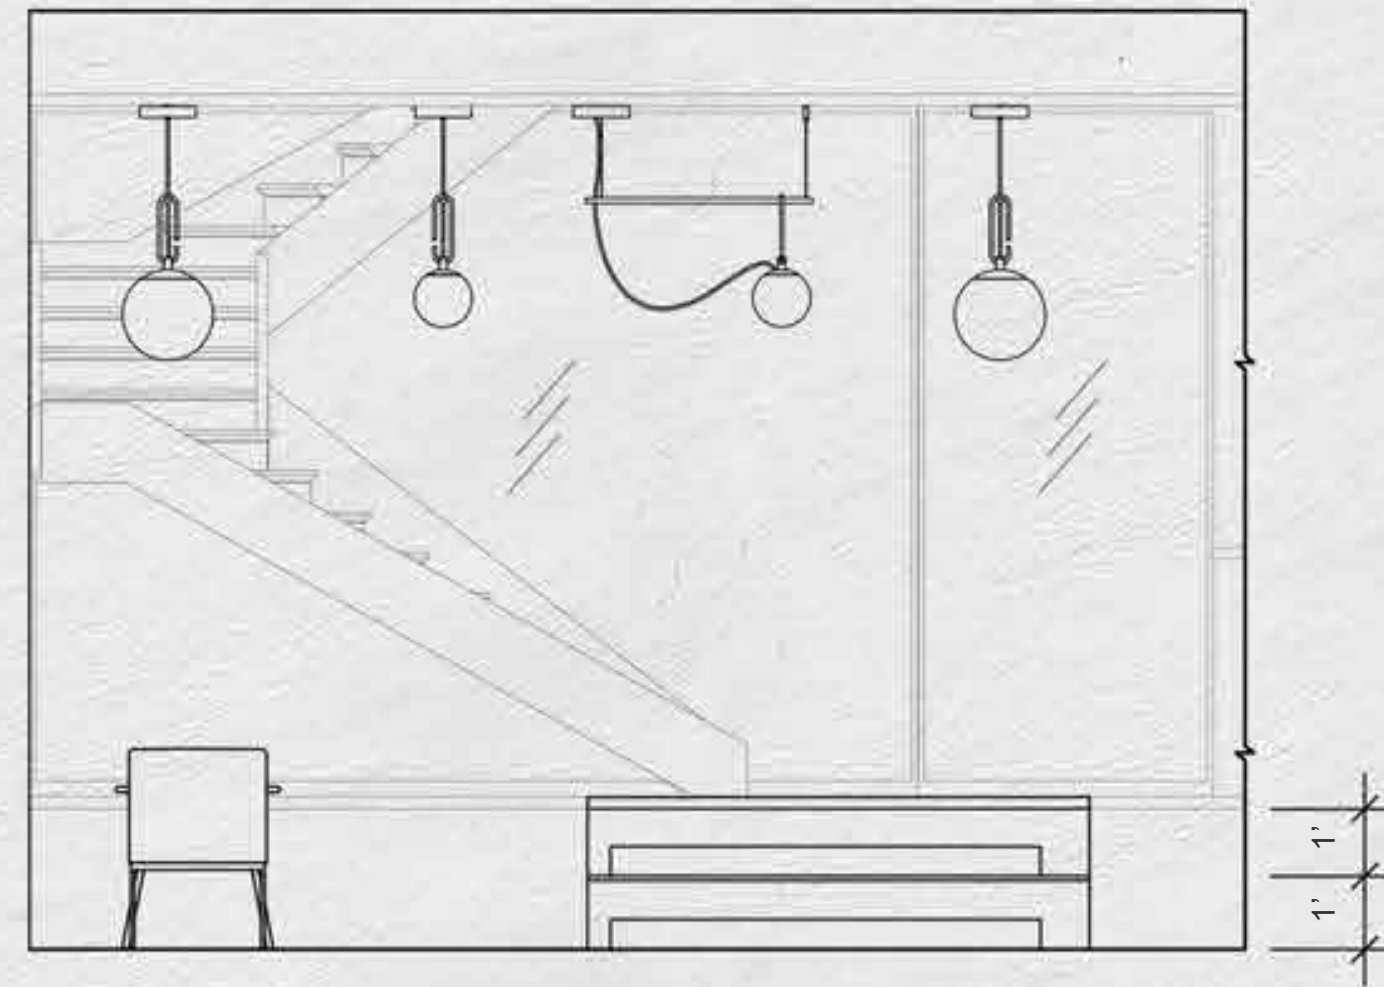


Dining Elevation - West

3/8" = 1' - 0"

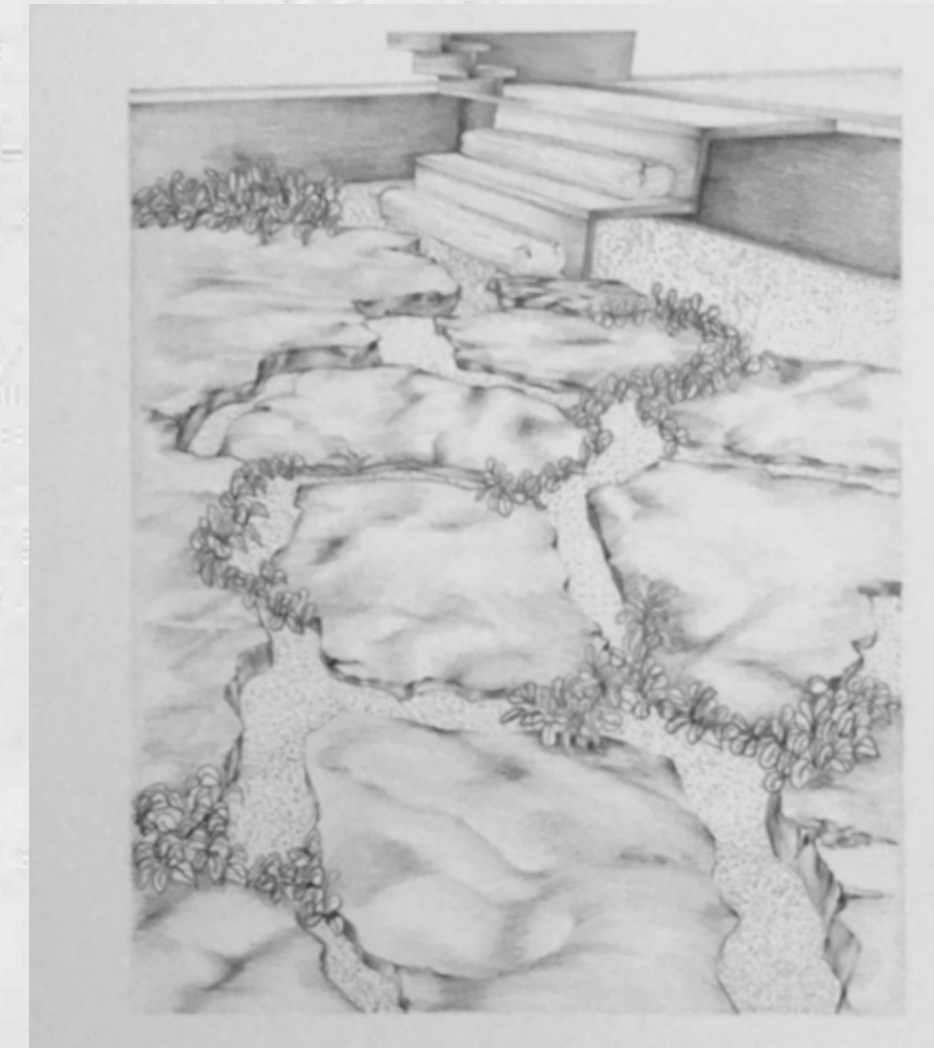


Detail Drawing: Dining Floor

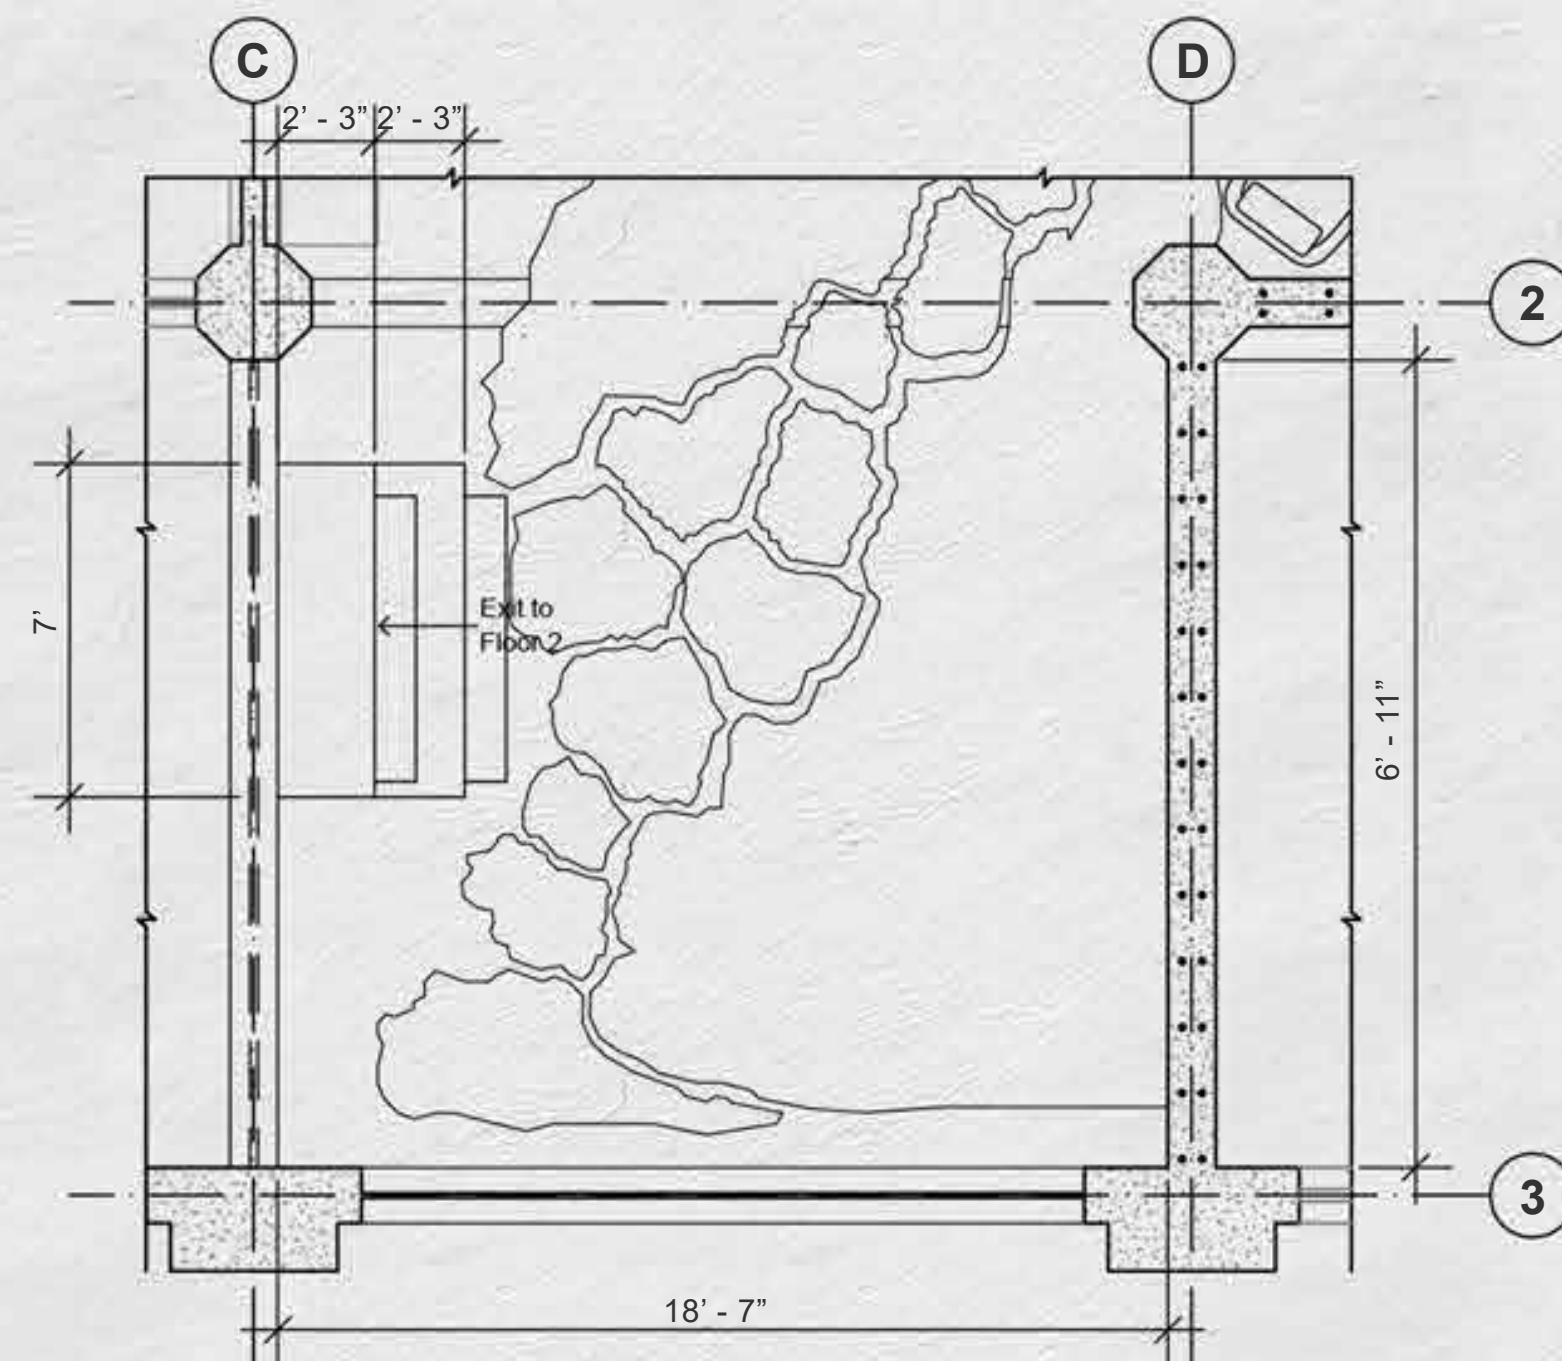


Dimension Plan

1/4" = 1' - 0"

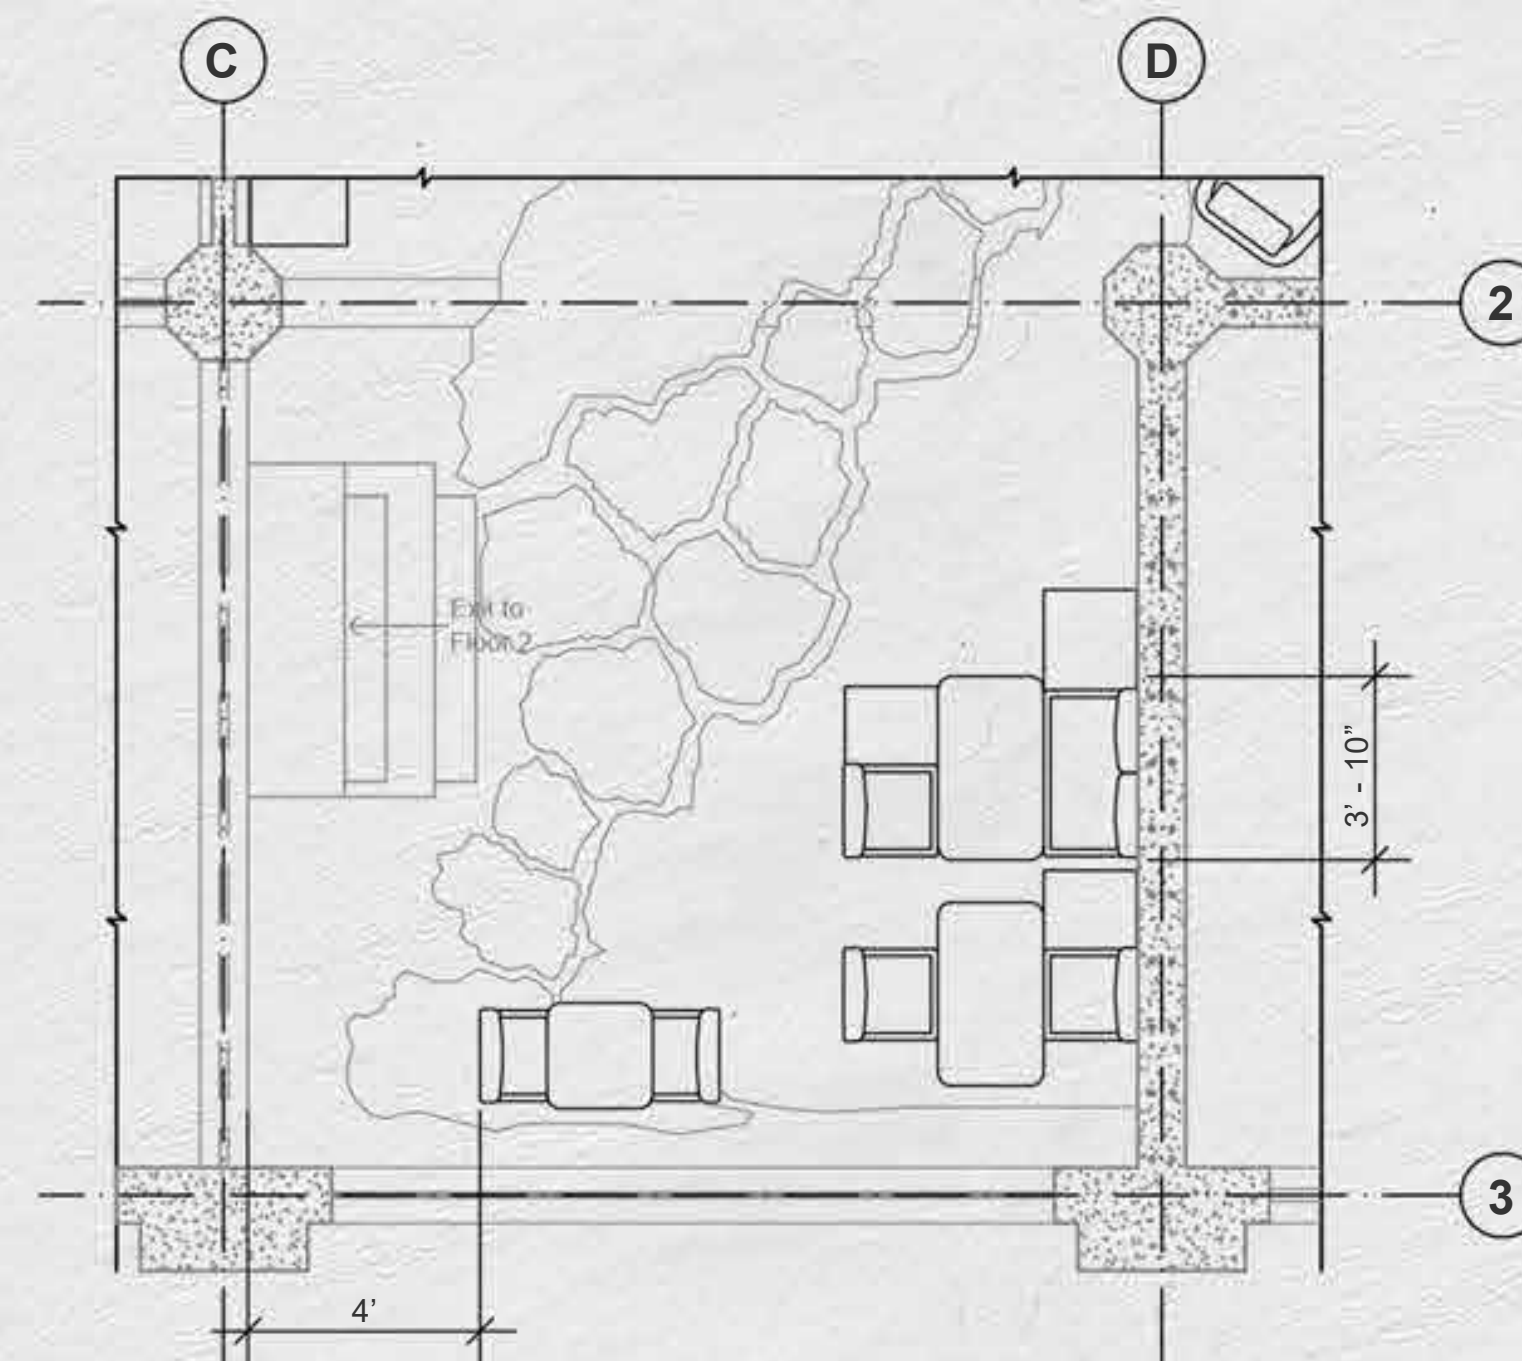

Furniture Plan


1/4" = 1' - 0"

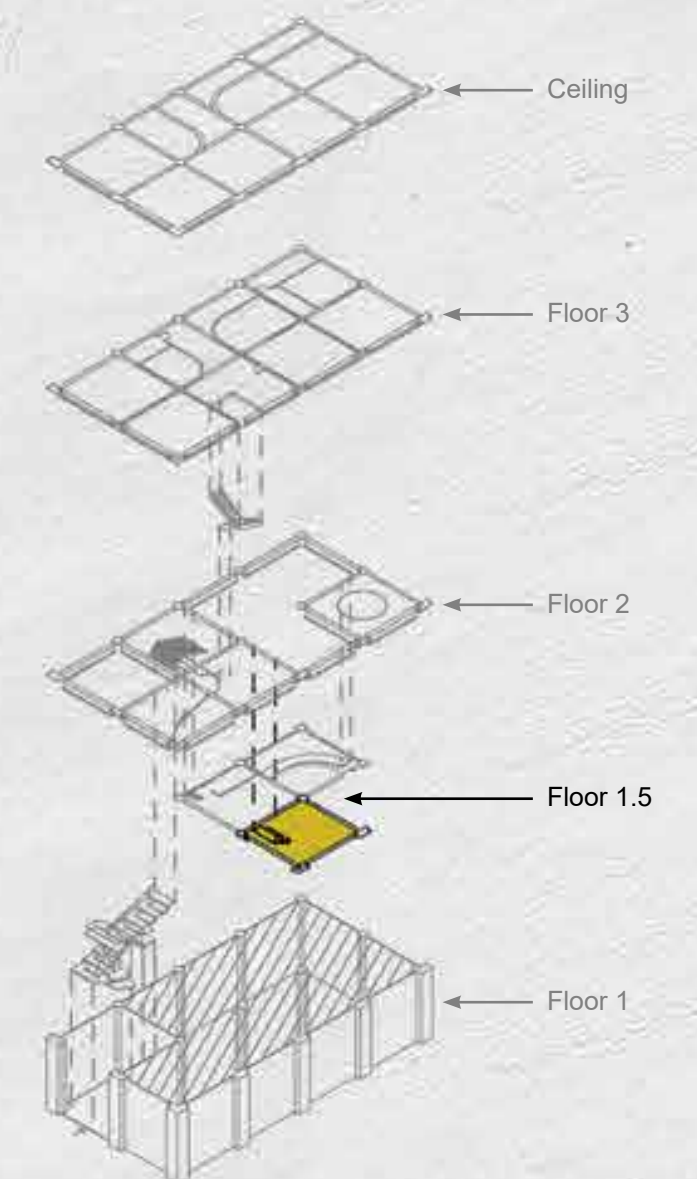

Elevations: East, West
Plans: Dimension, Furniture
Floor 1.5: Dining




View 8: Dining

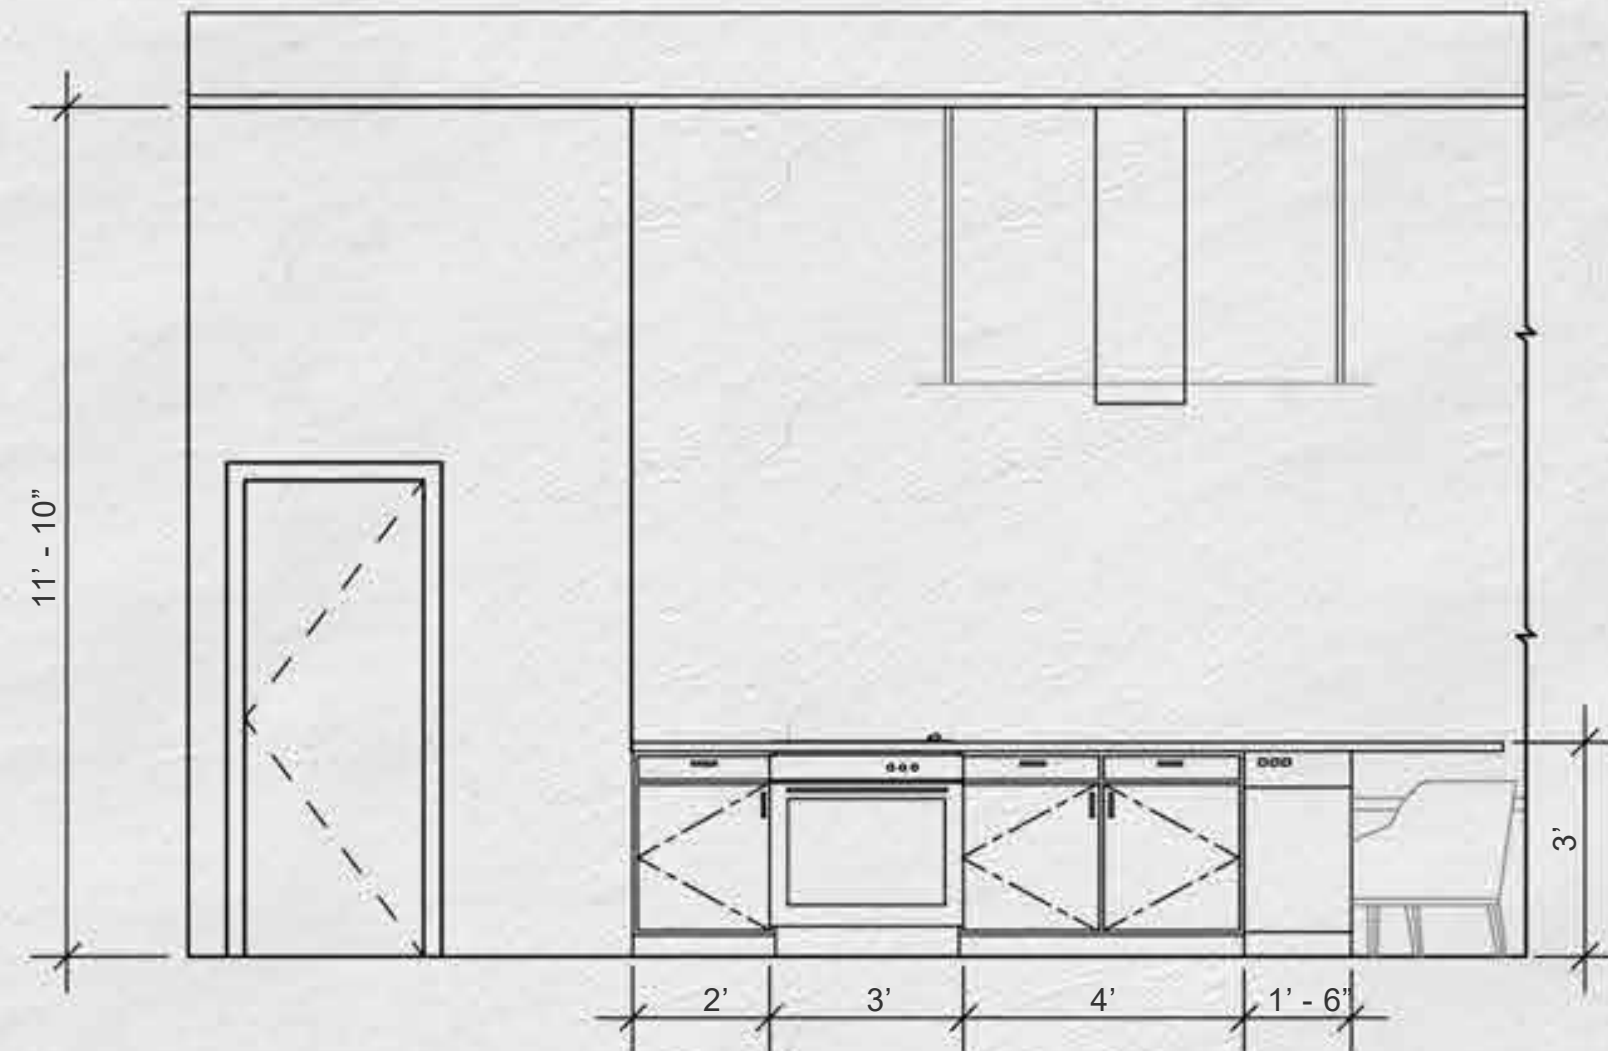


Kitchen Elevation - East

3/8" = 1' - 0"

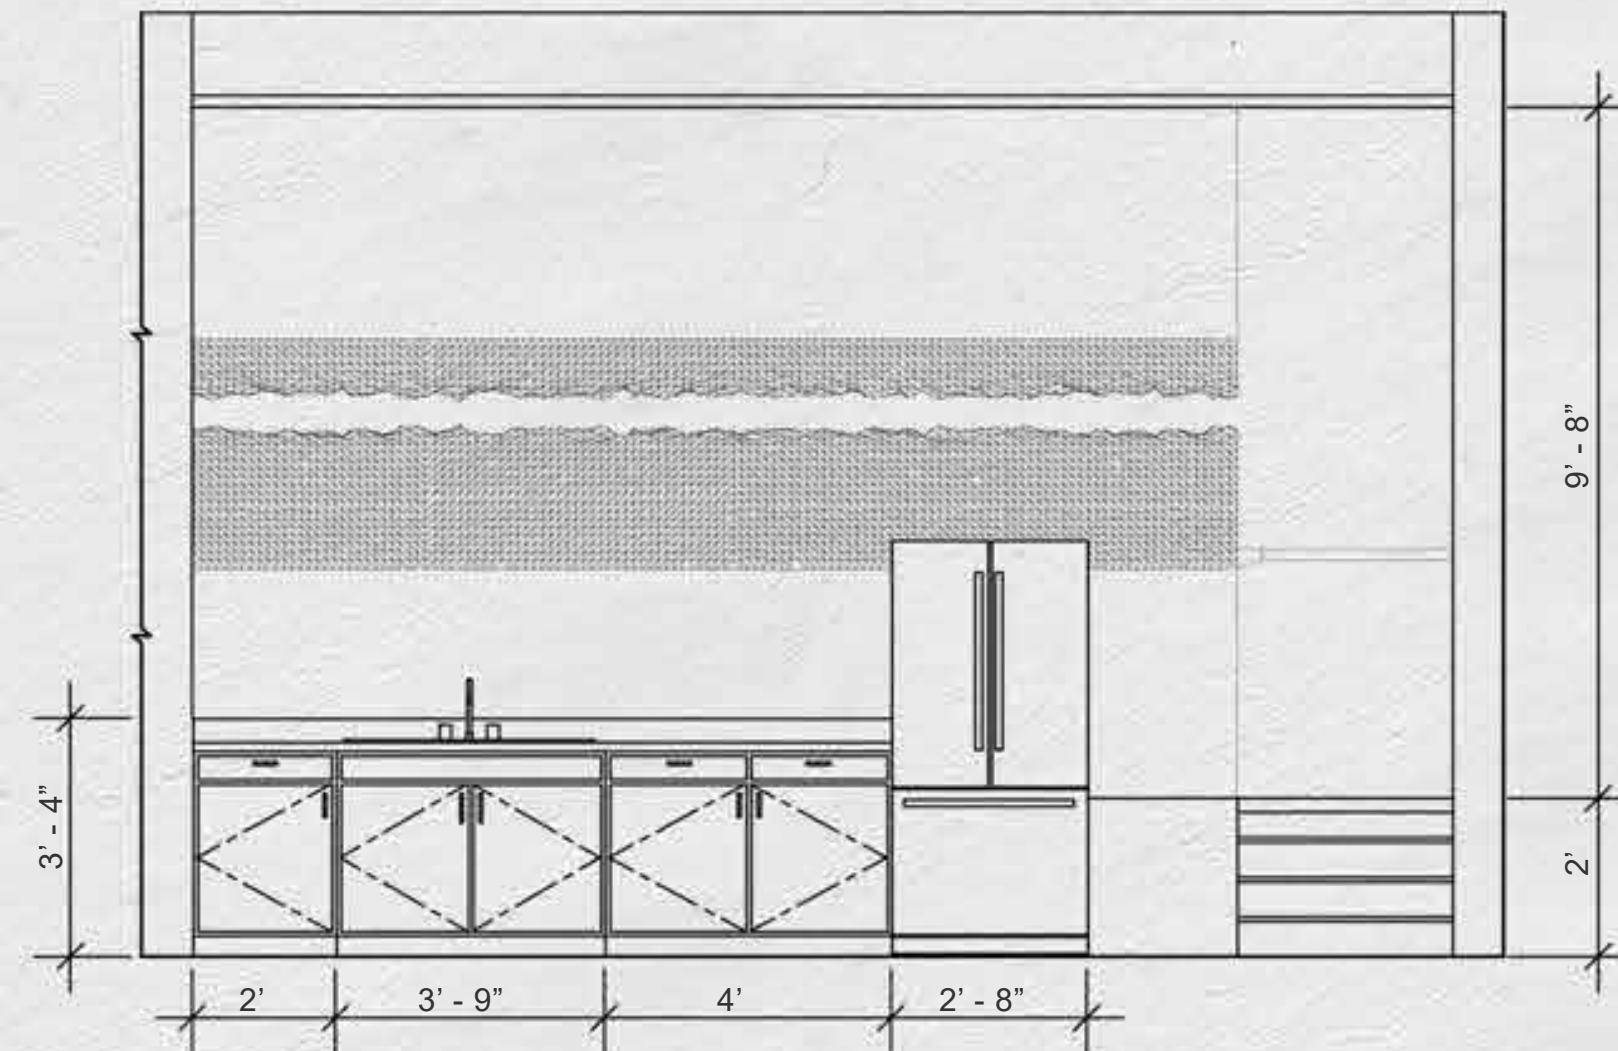


Kitchen Elevation - West

3/8" = 1' - 0"

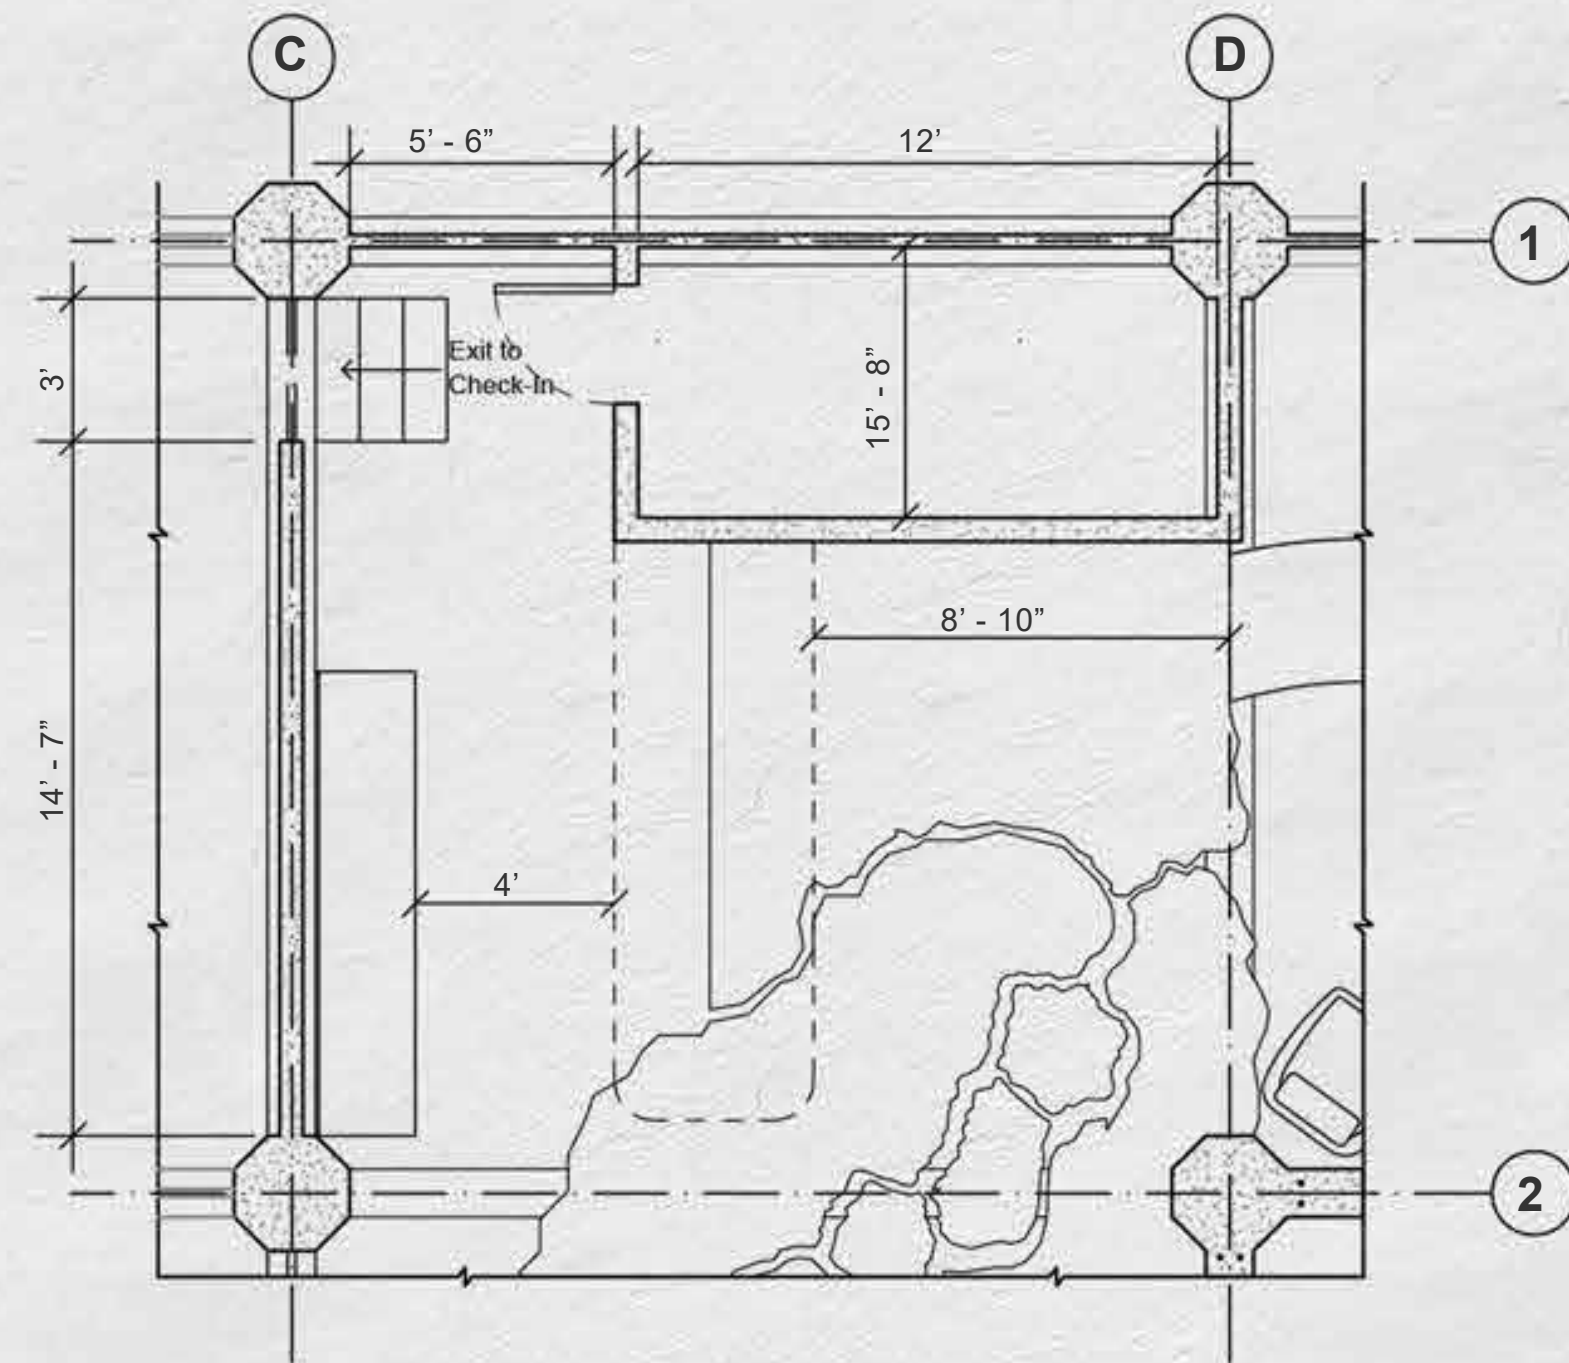


Dimension Plan

1/4" = 1' - 0"

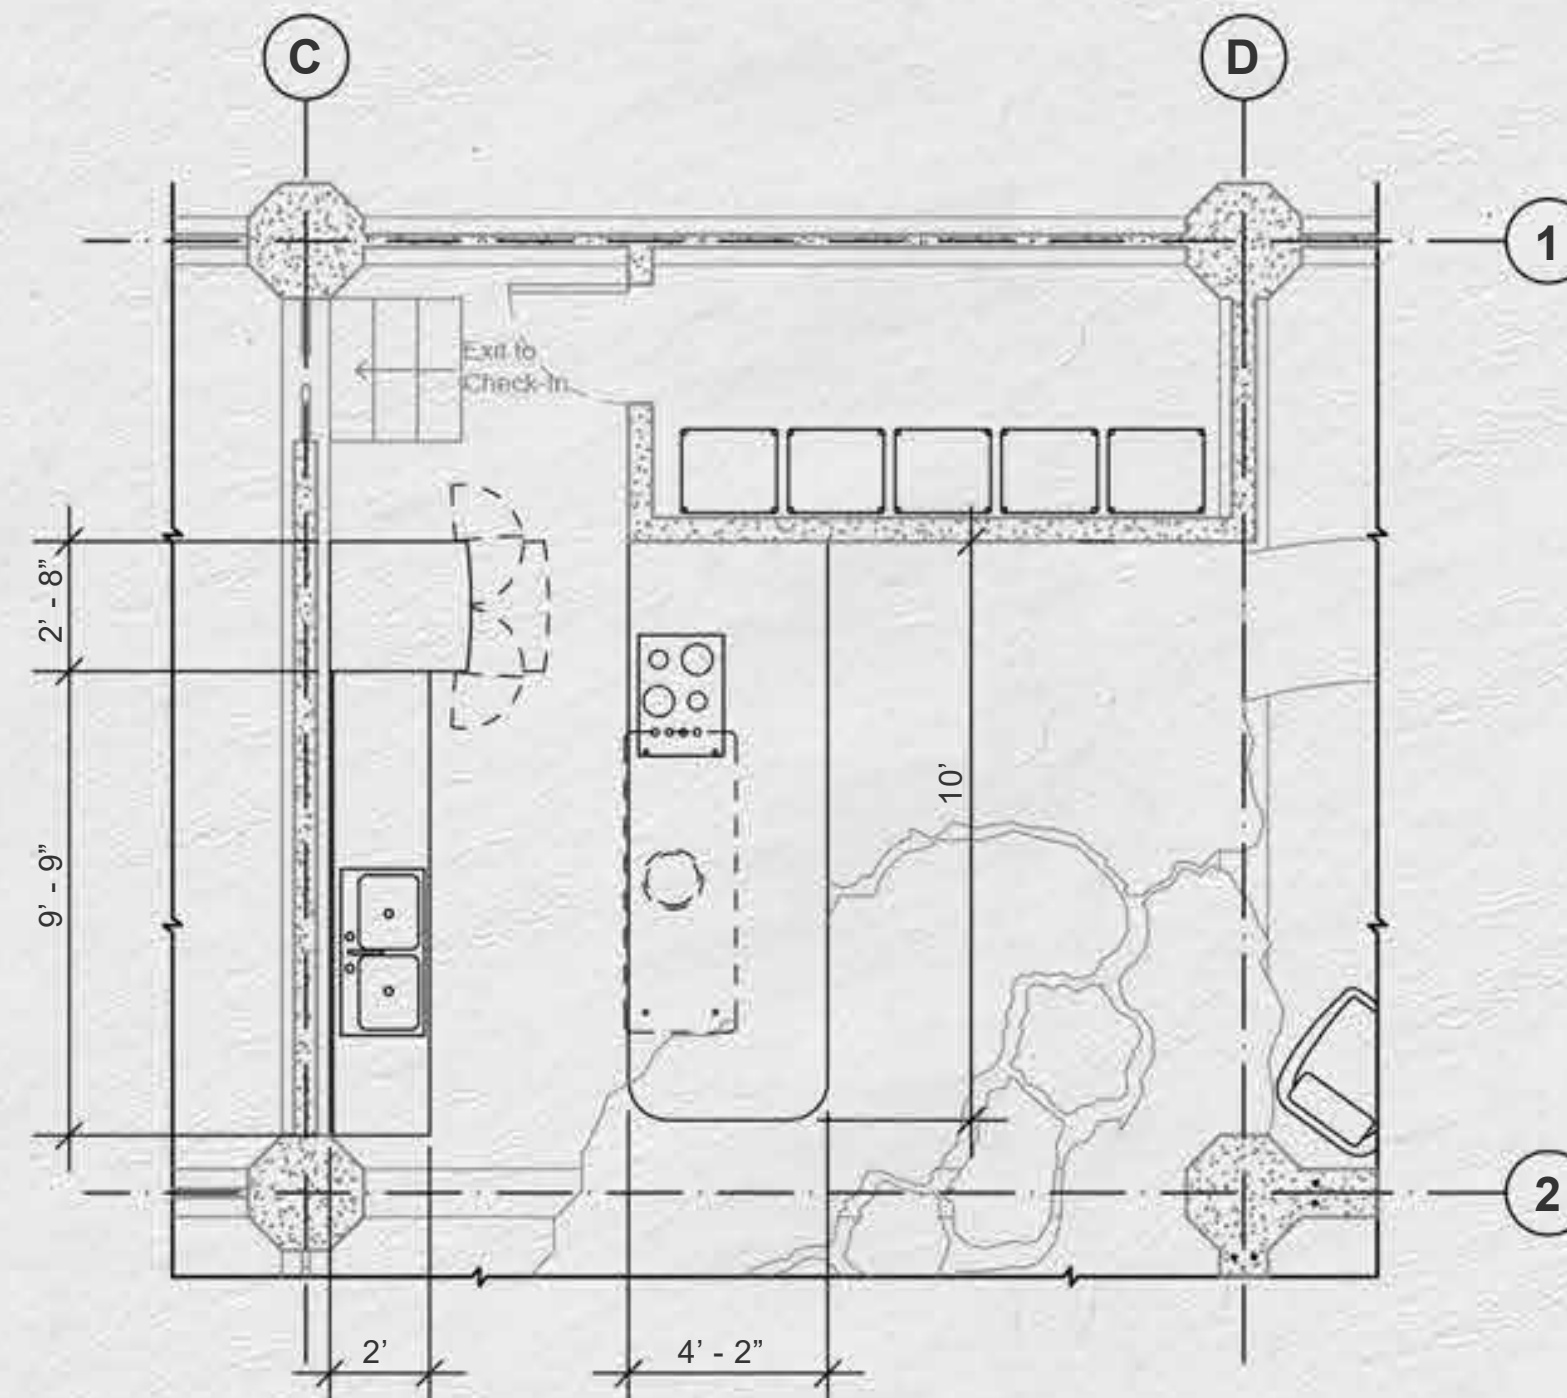

Furniture Plan




1/4" = 1' - 0"

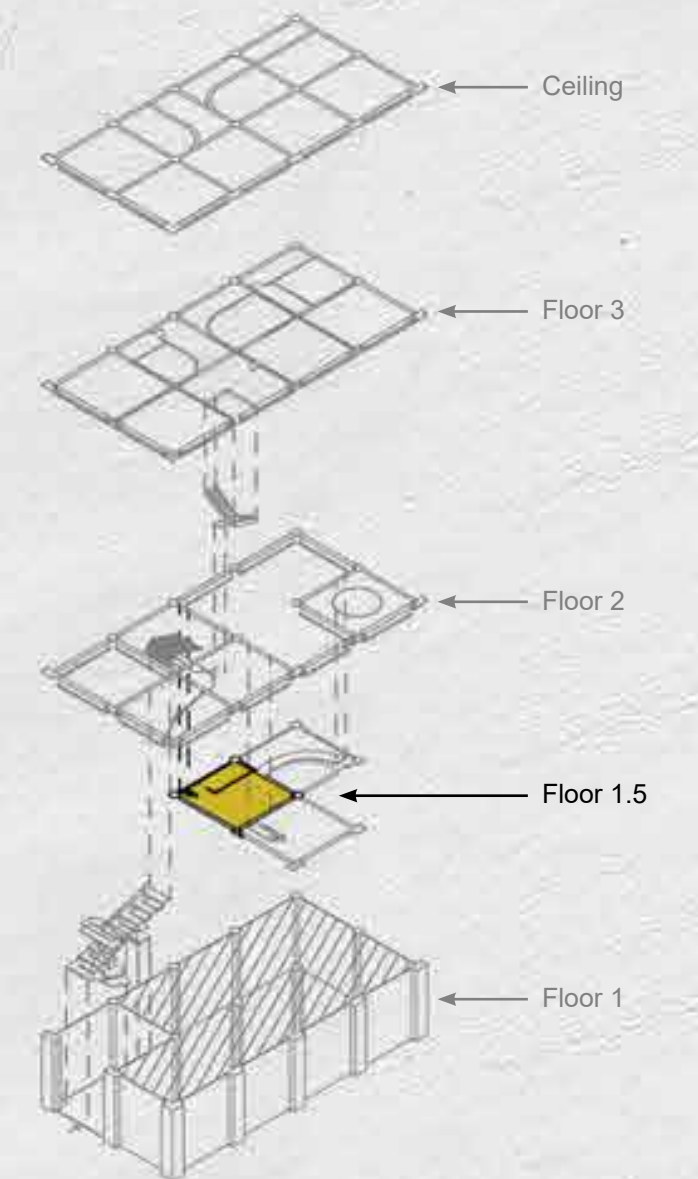




Elevations: East, West
Plans: Dimension, Furniture
Floor 1.5: Kitchen



View 9: Kitchen

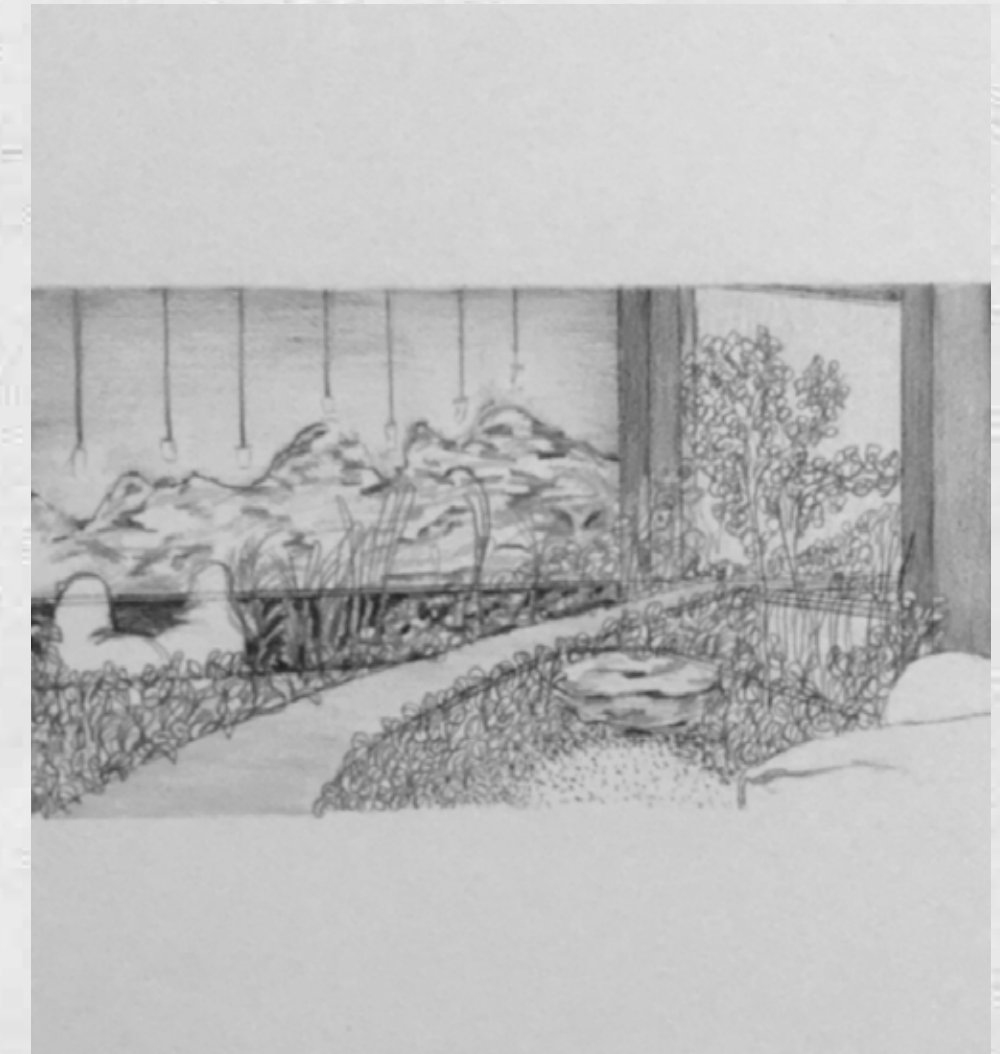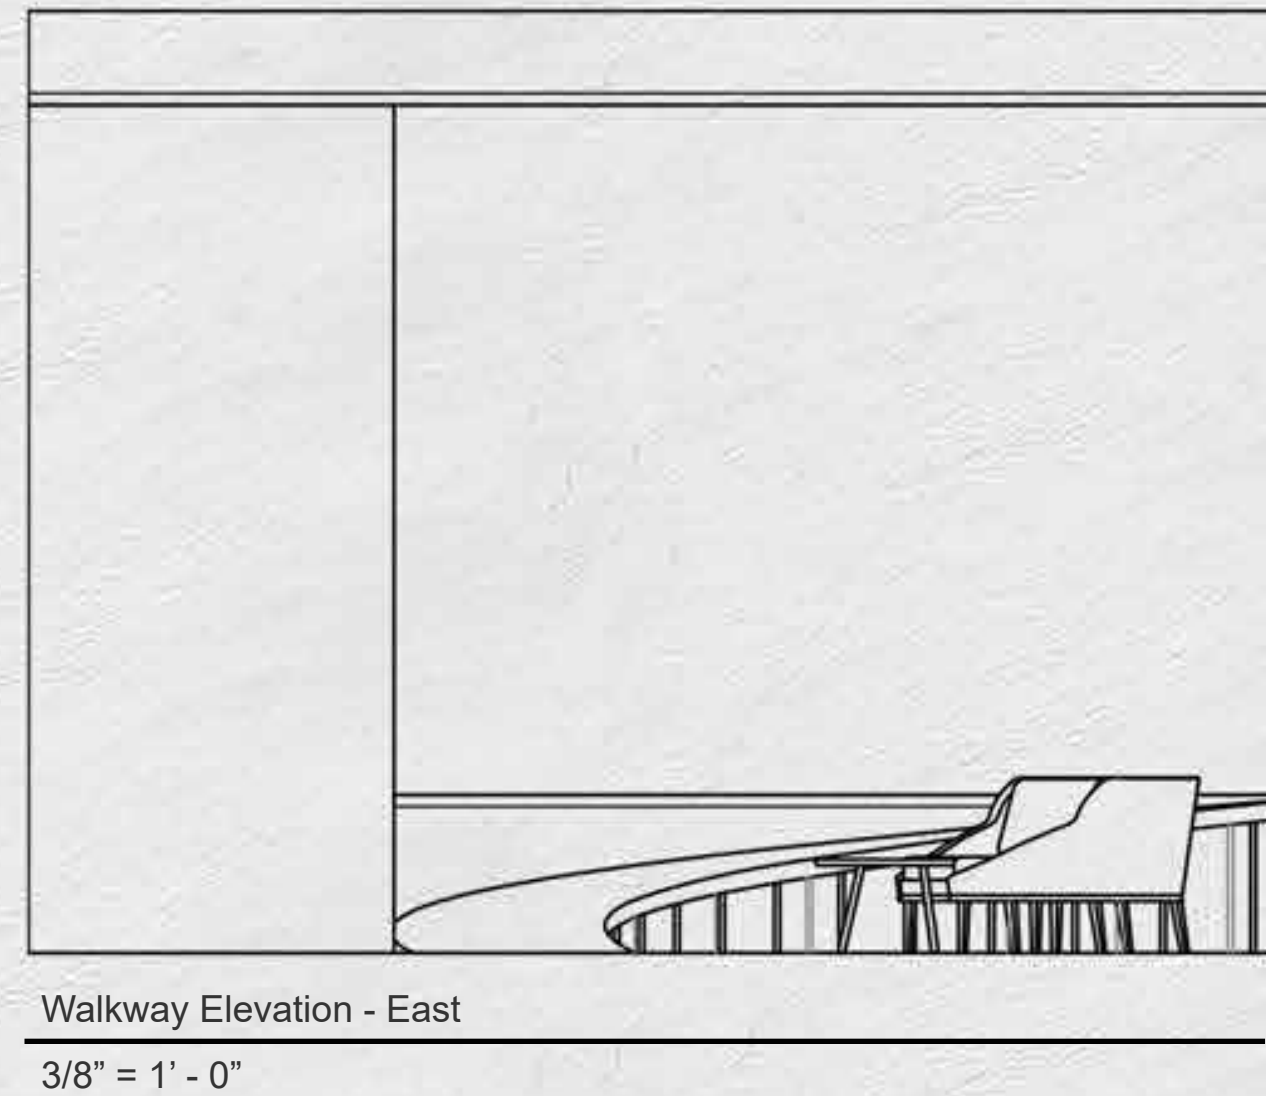
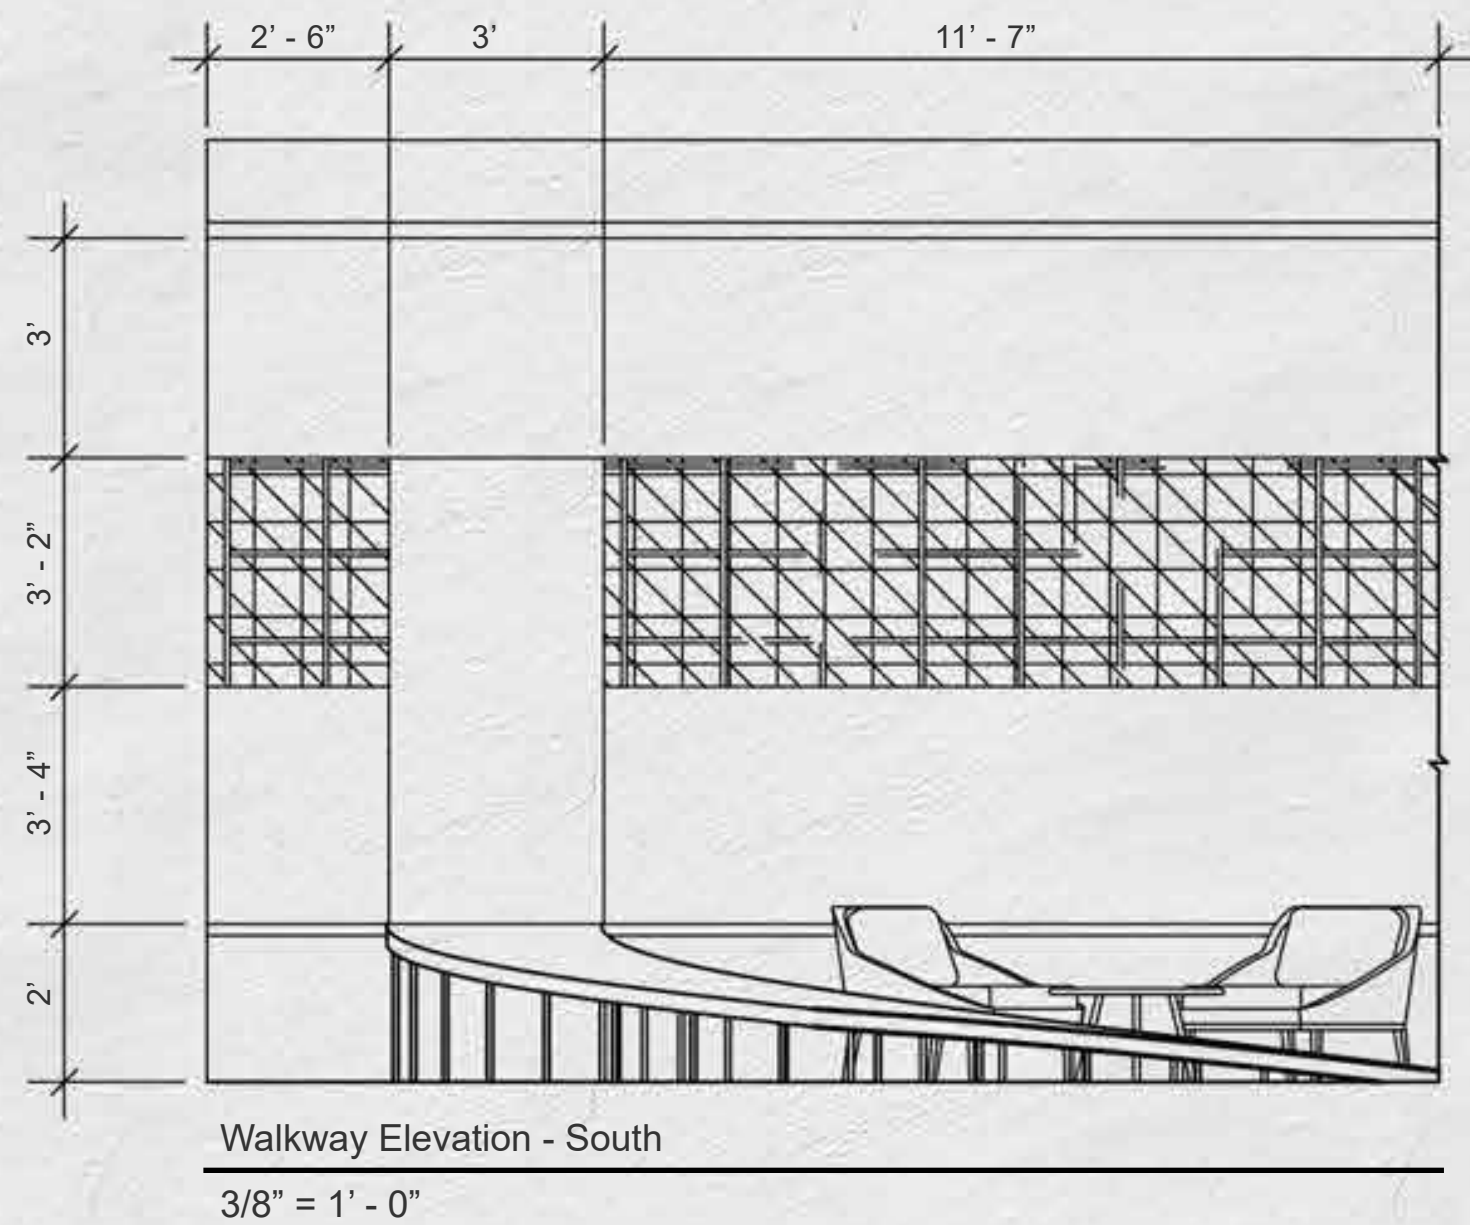



Initial Drawing: Walkway Ramp

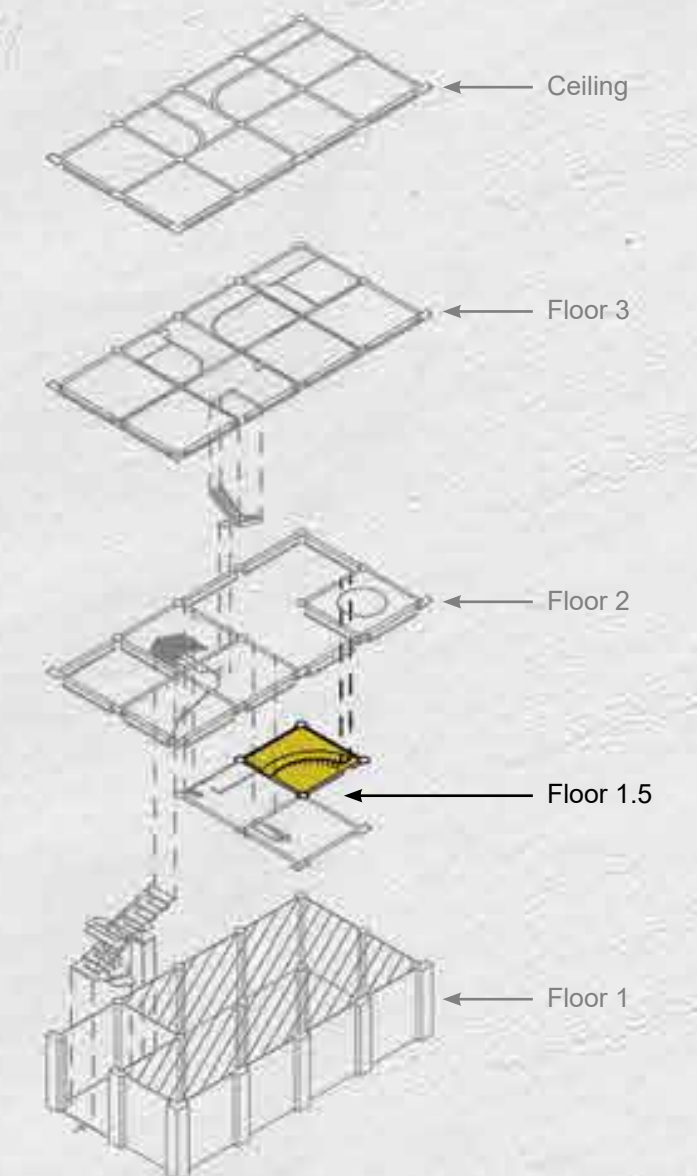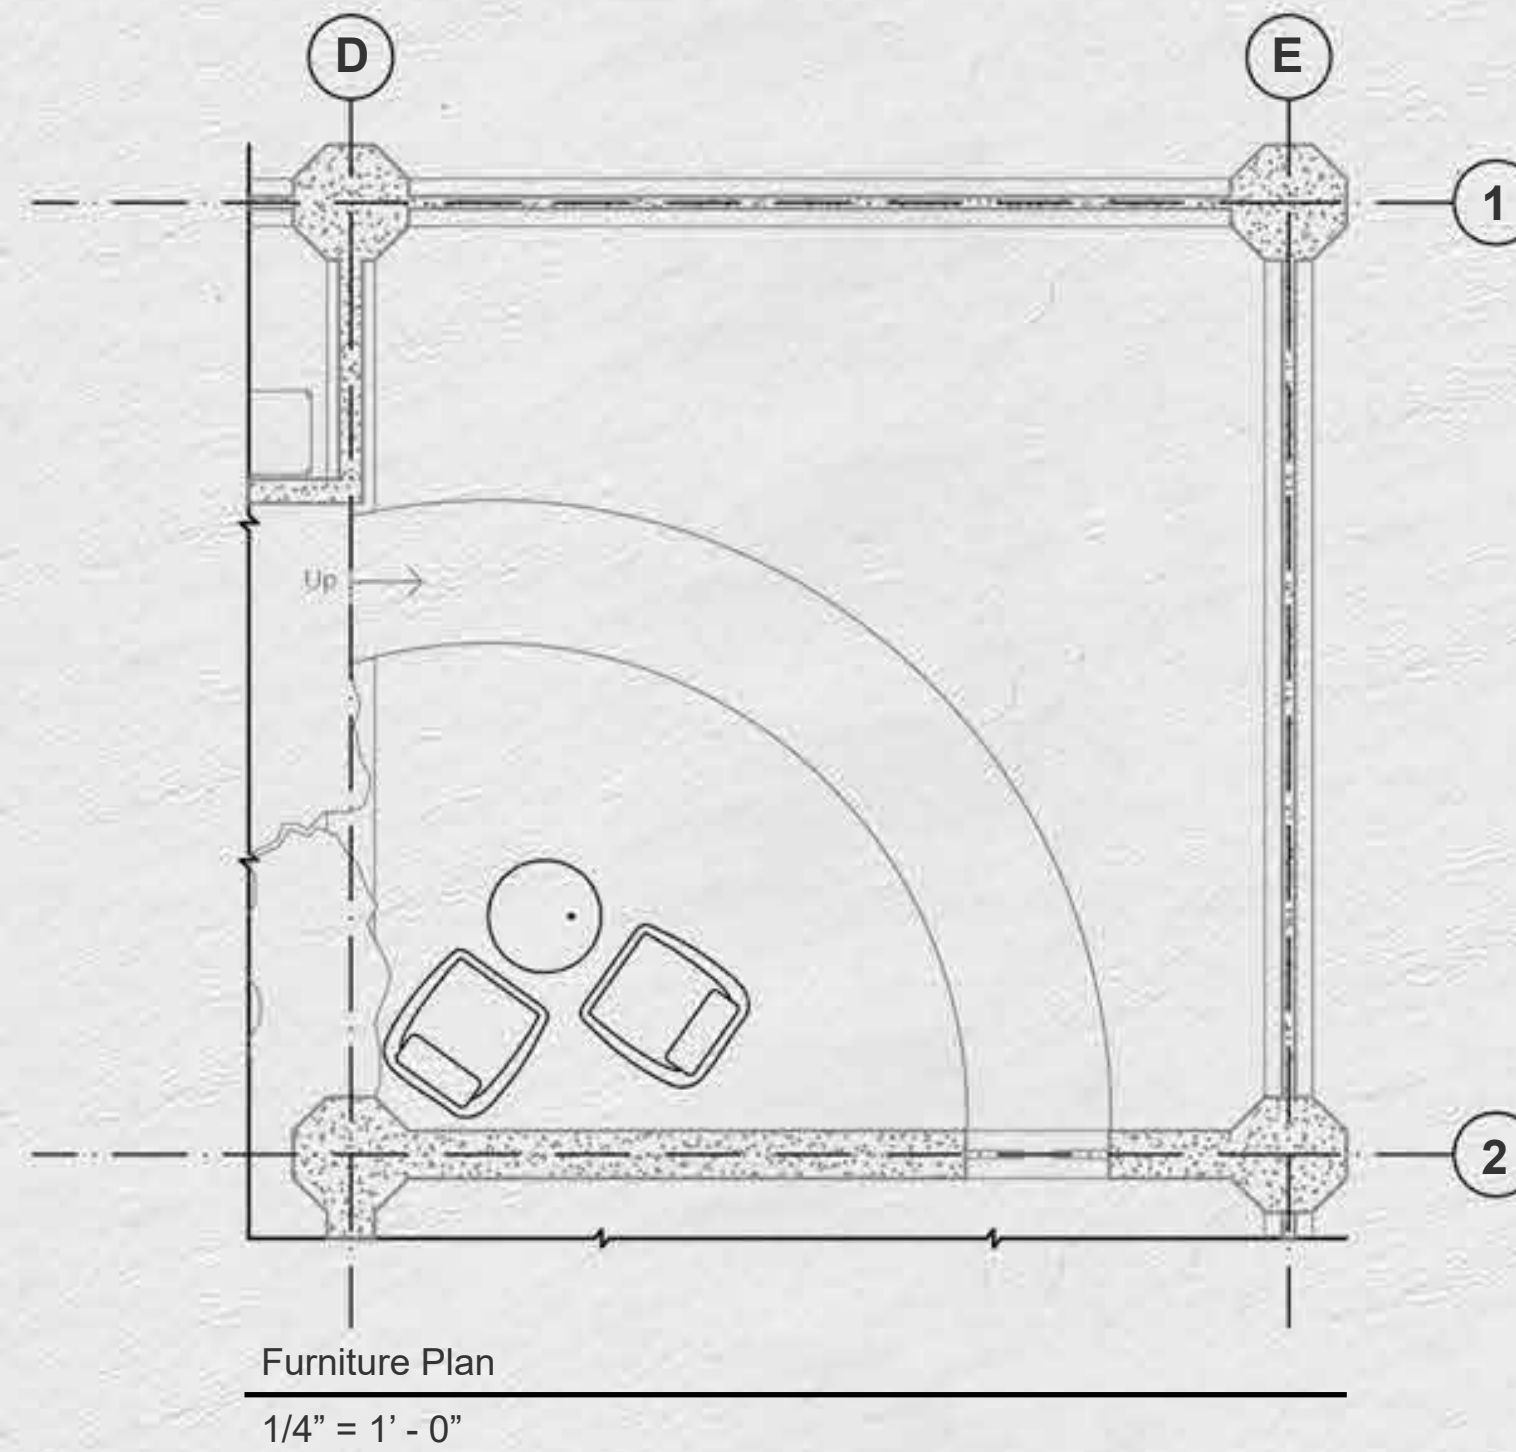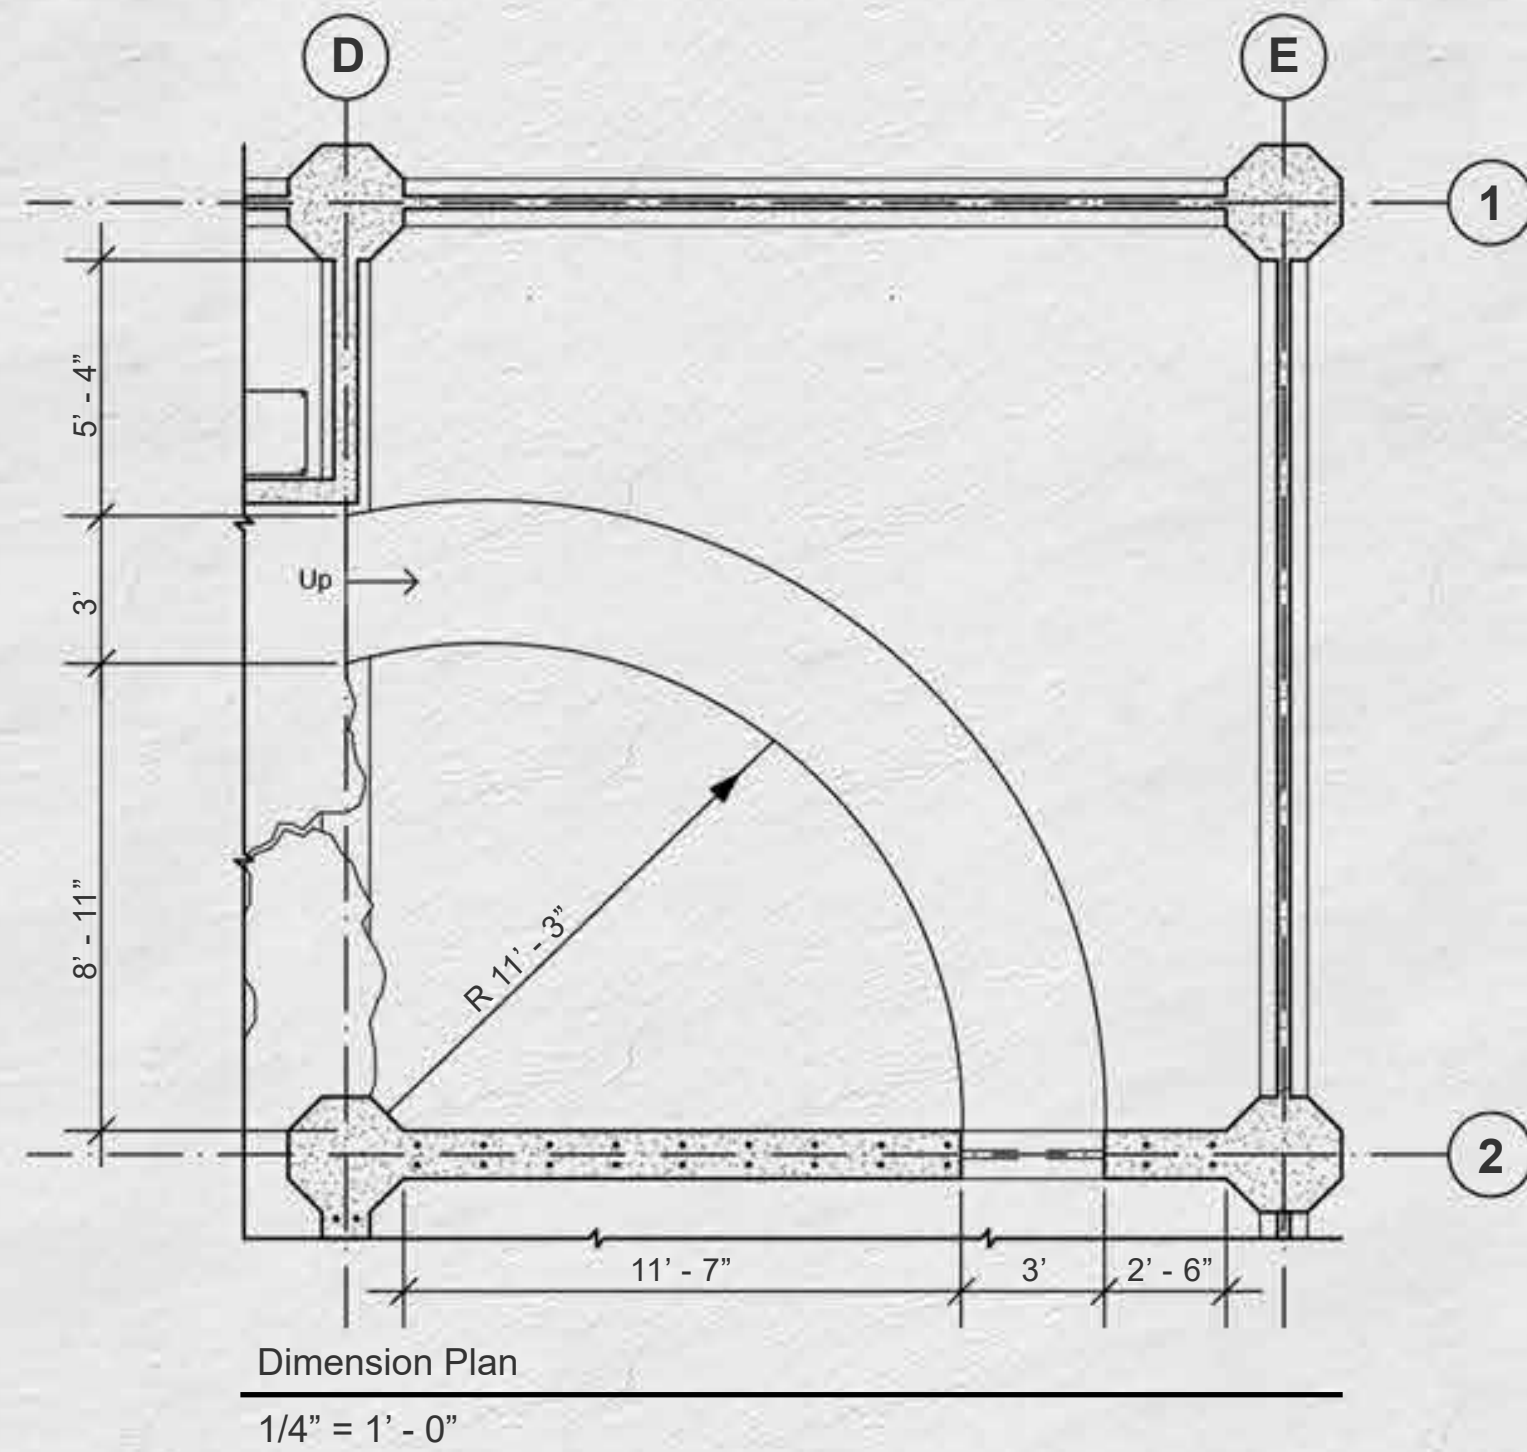

Elevations: South, East
Plans: Dimension, Furniture
Floor 1.5: Walkway Ramp




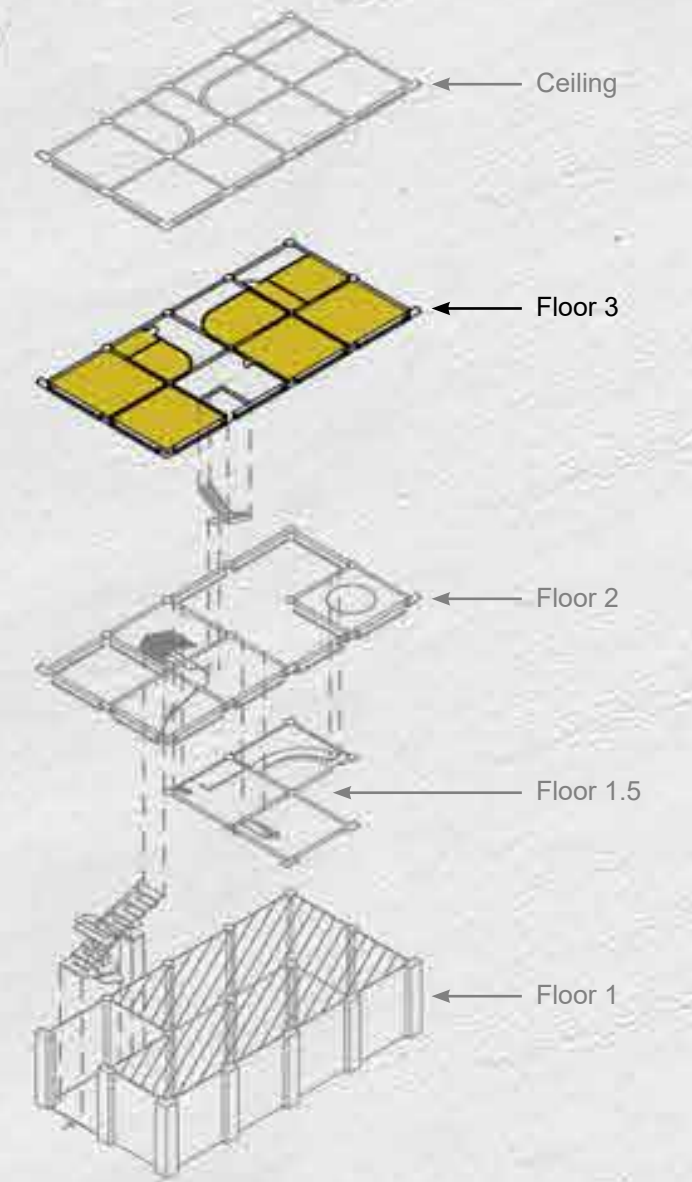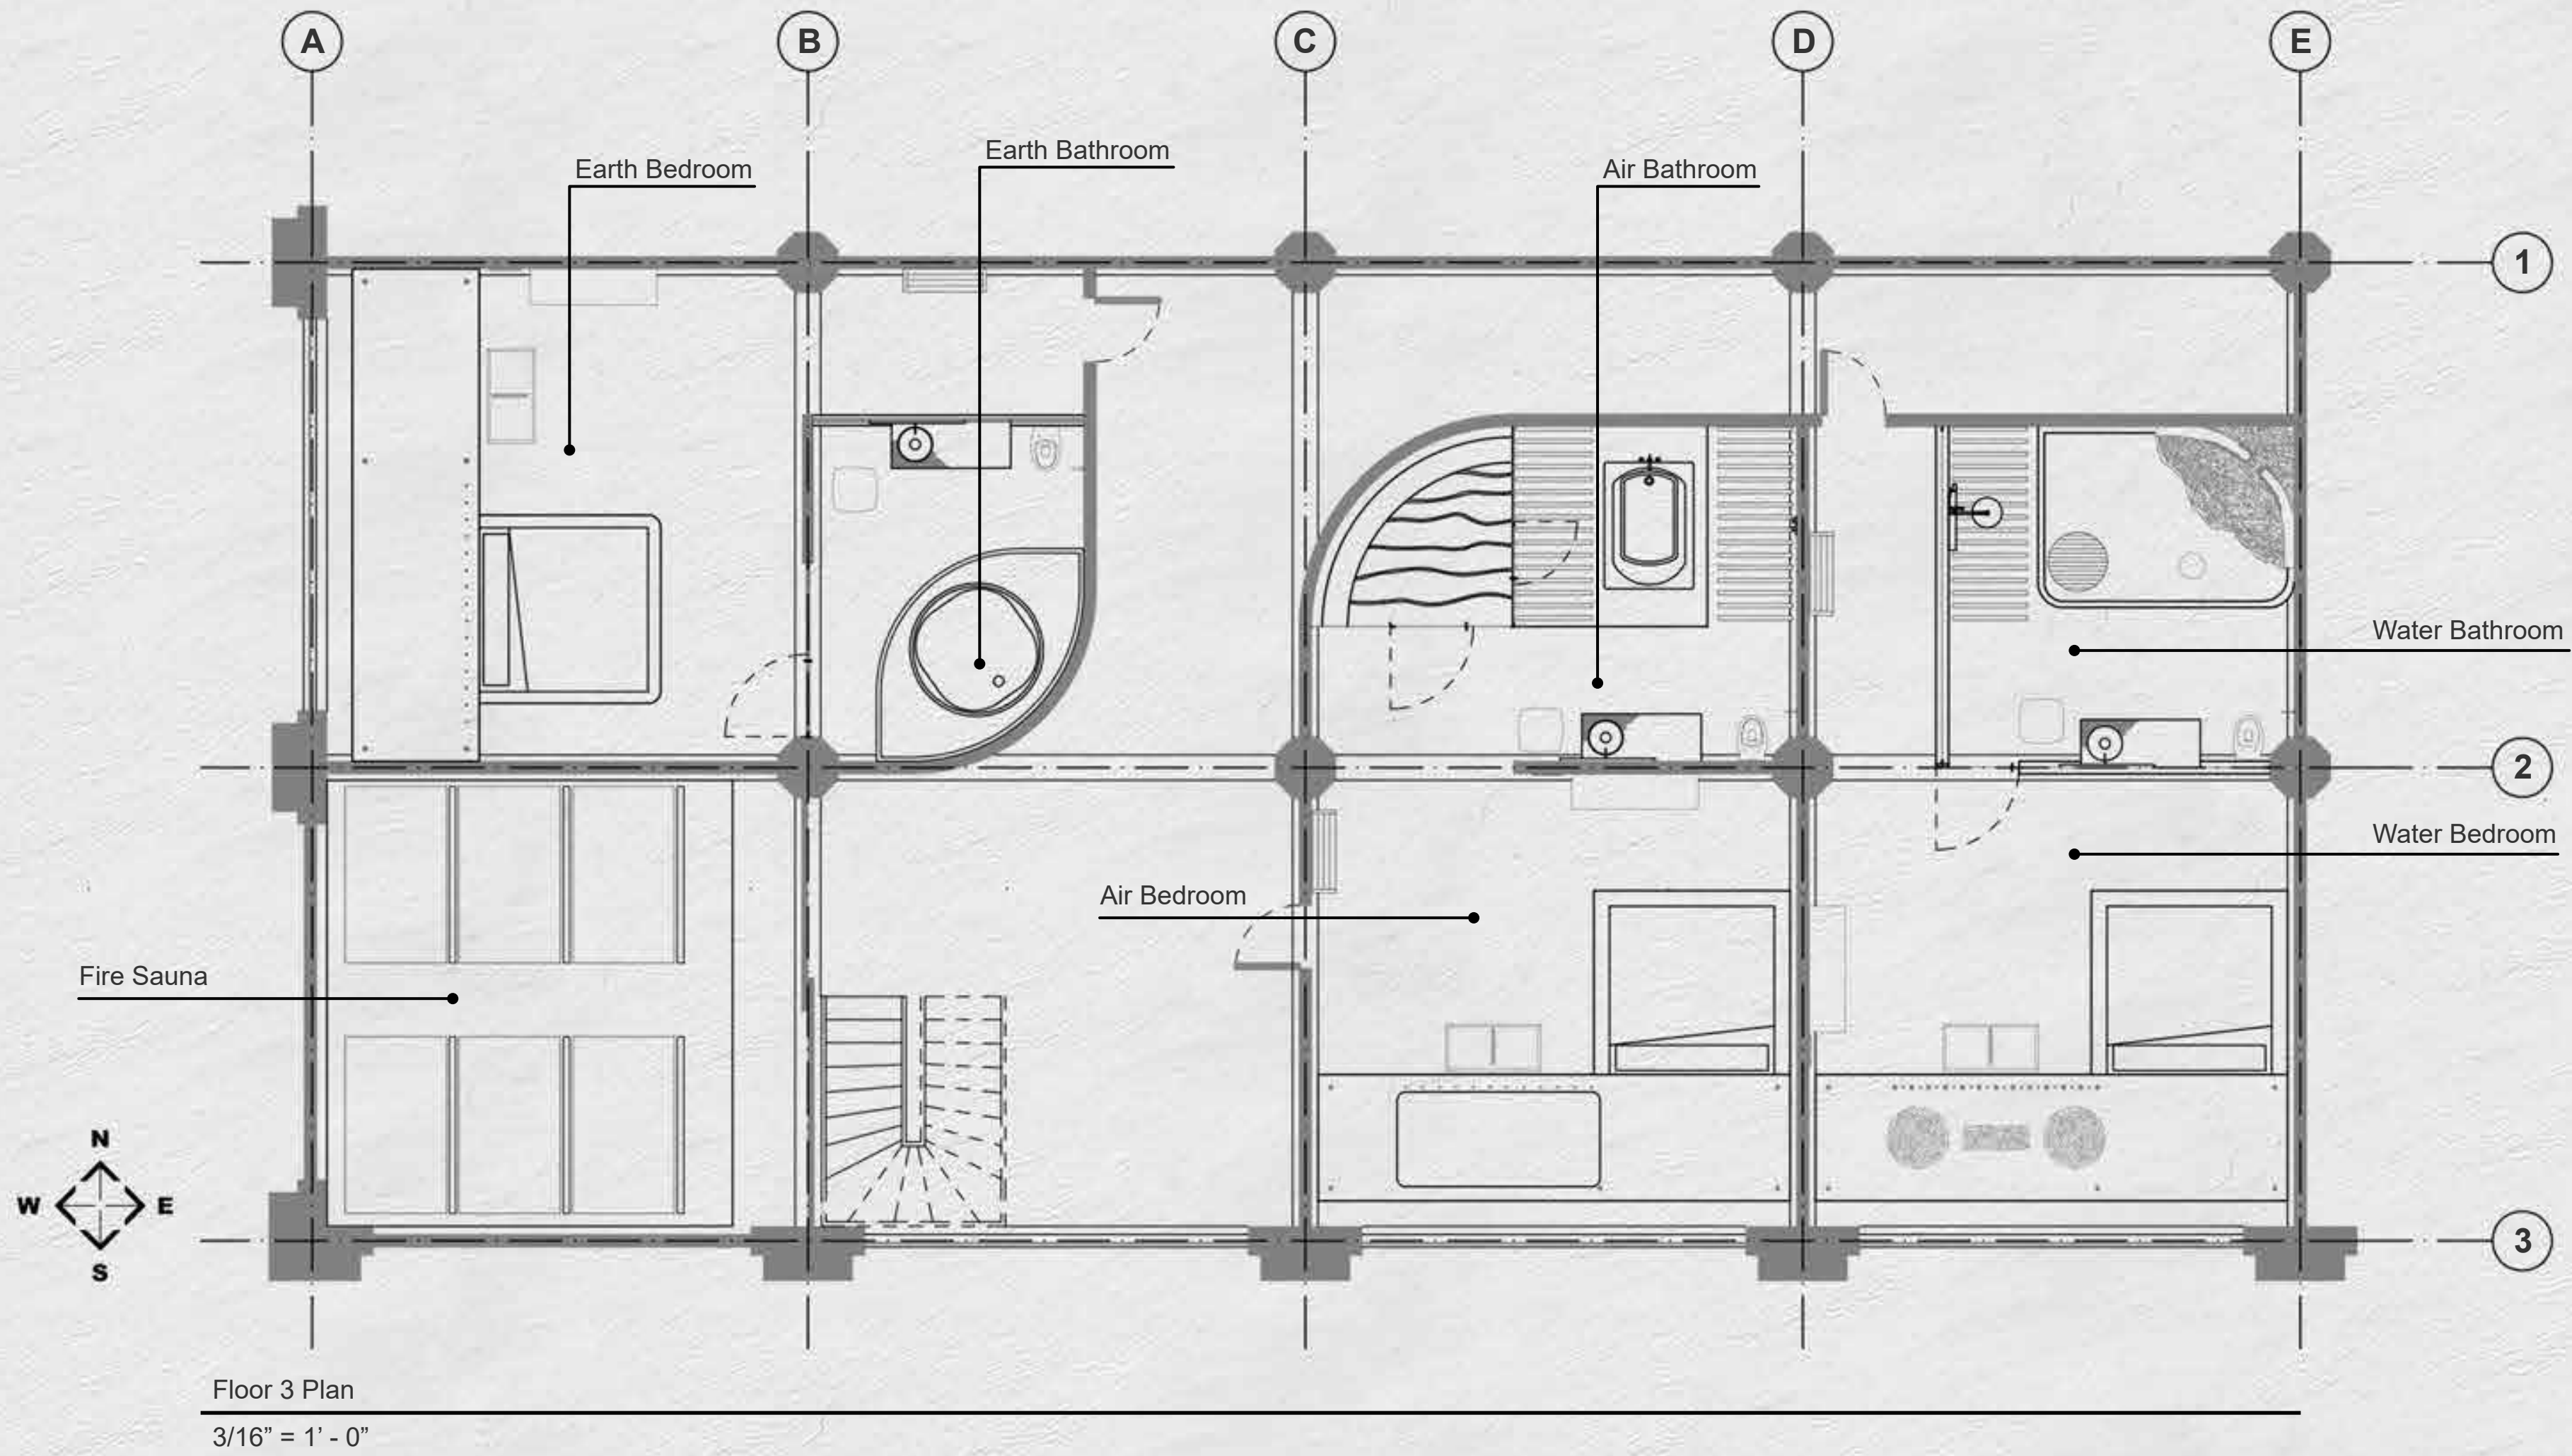

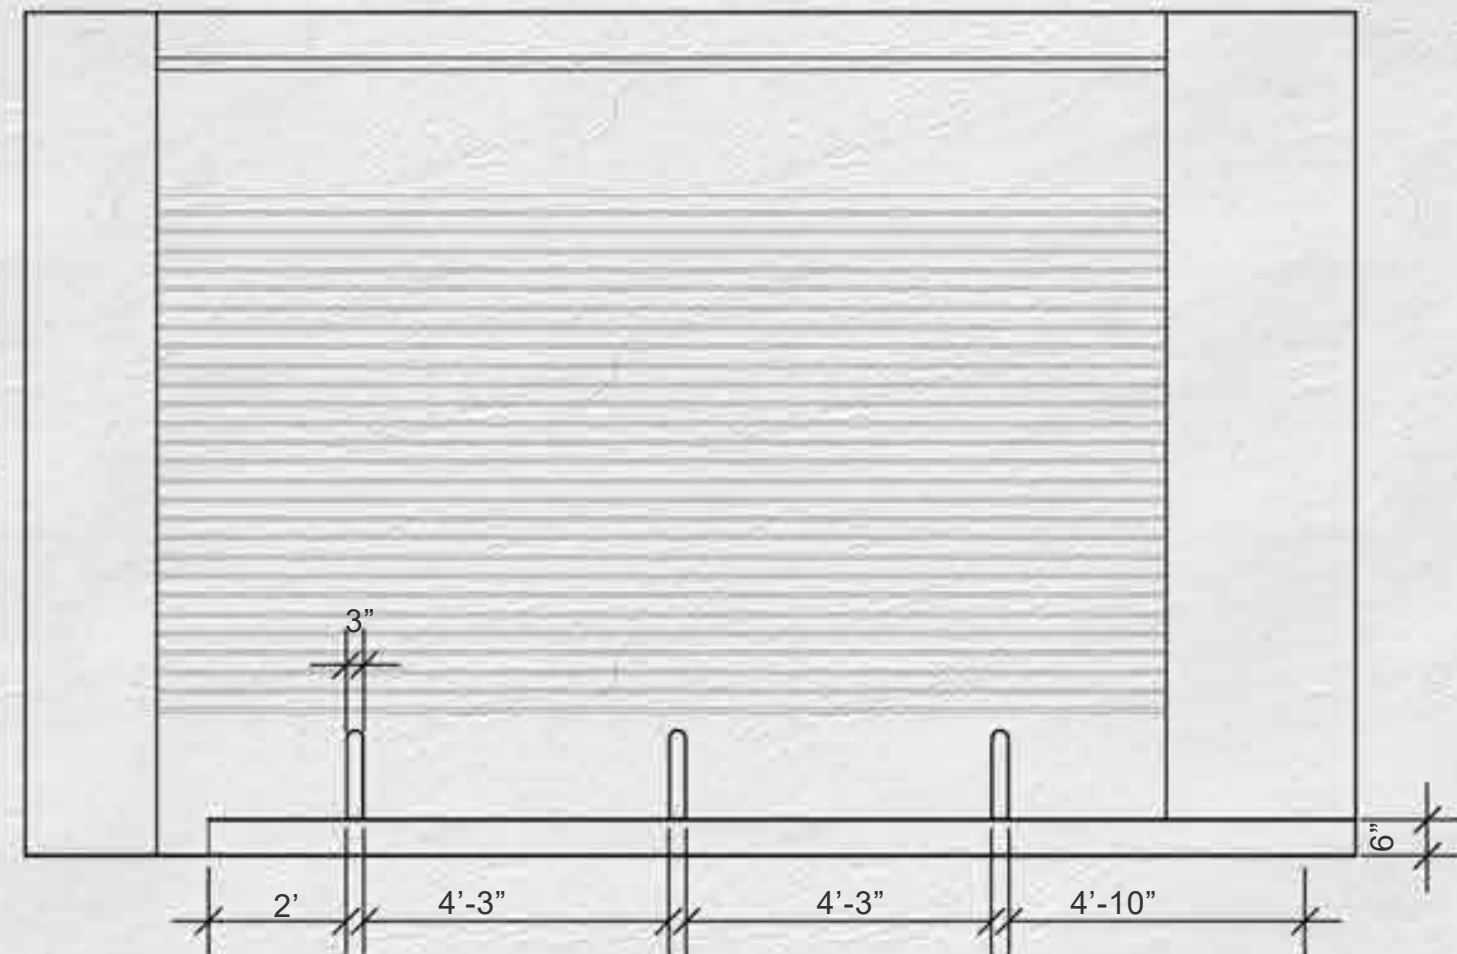


Fire Sauna - South

3/8" = 1' - 0"

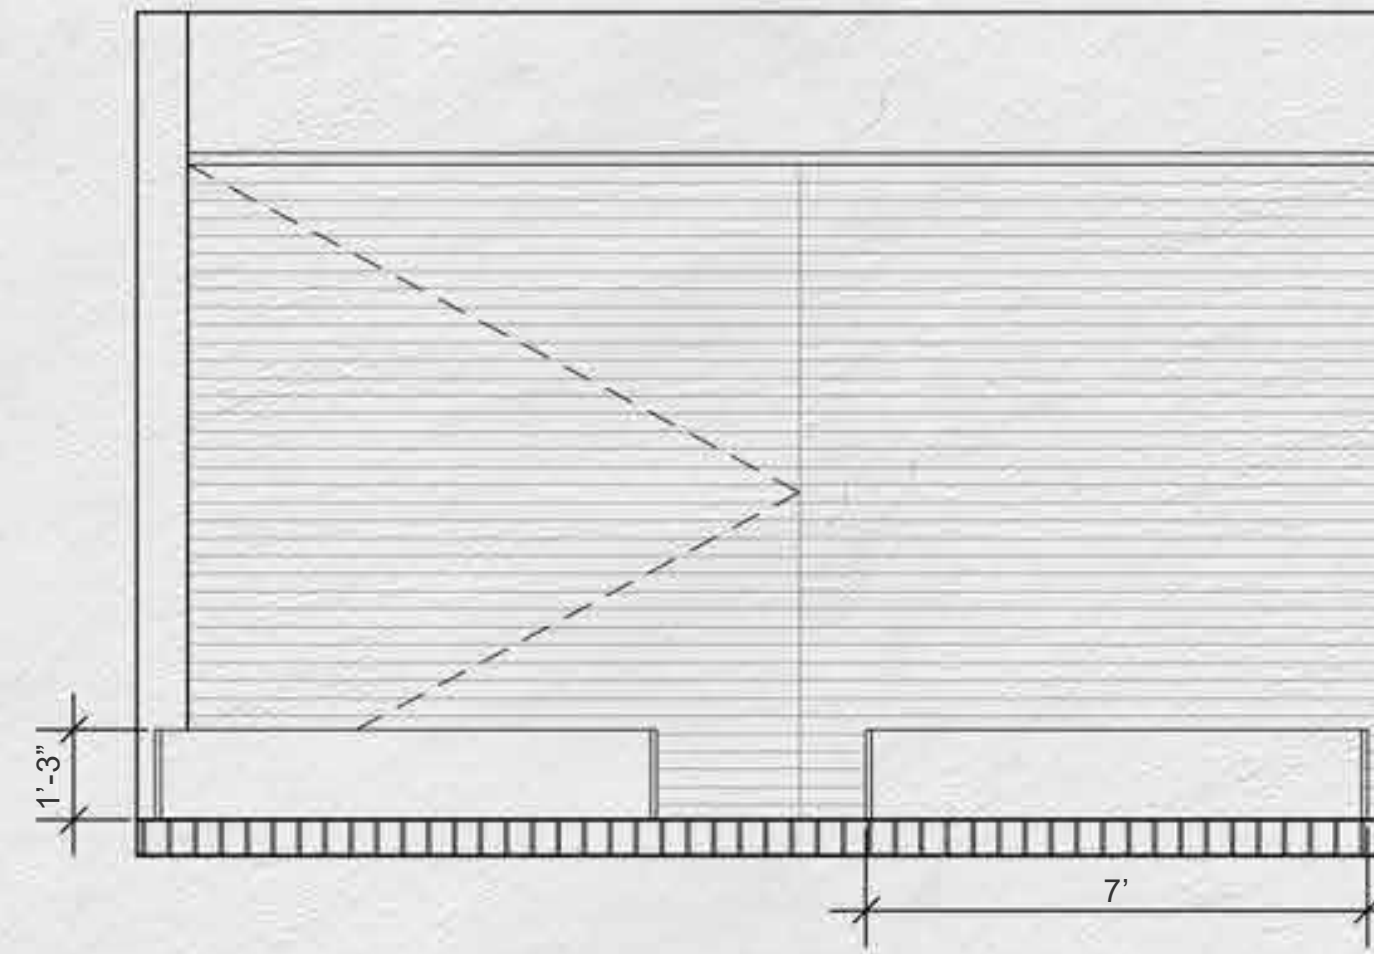


Fire Sauna - East

3/8" = 1' - 0"

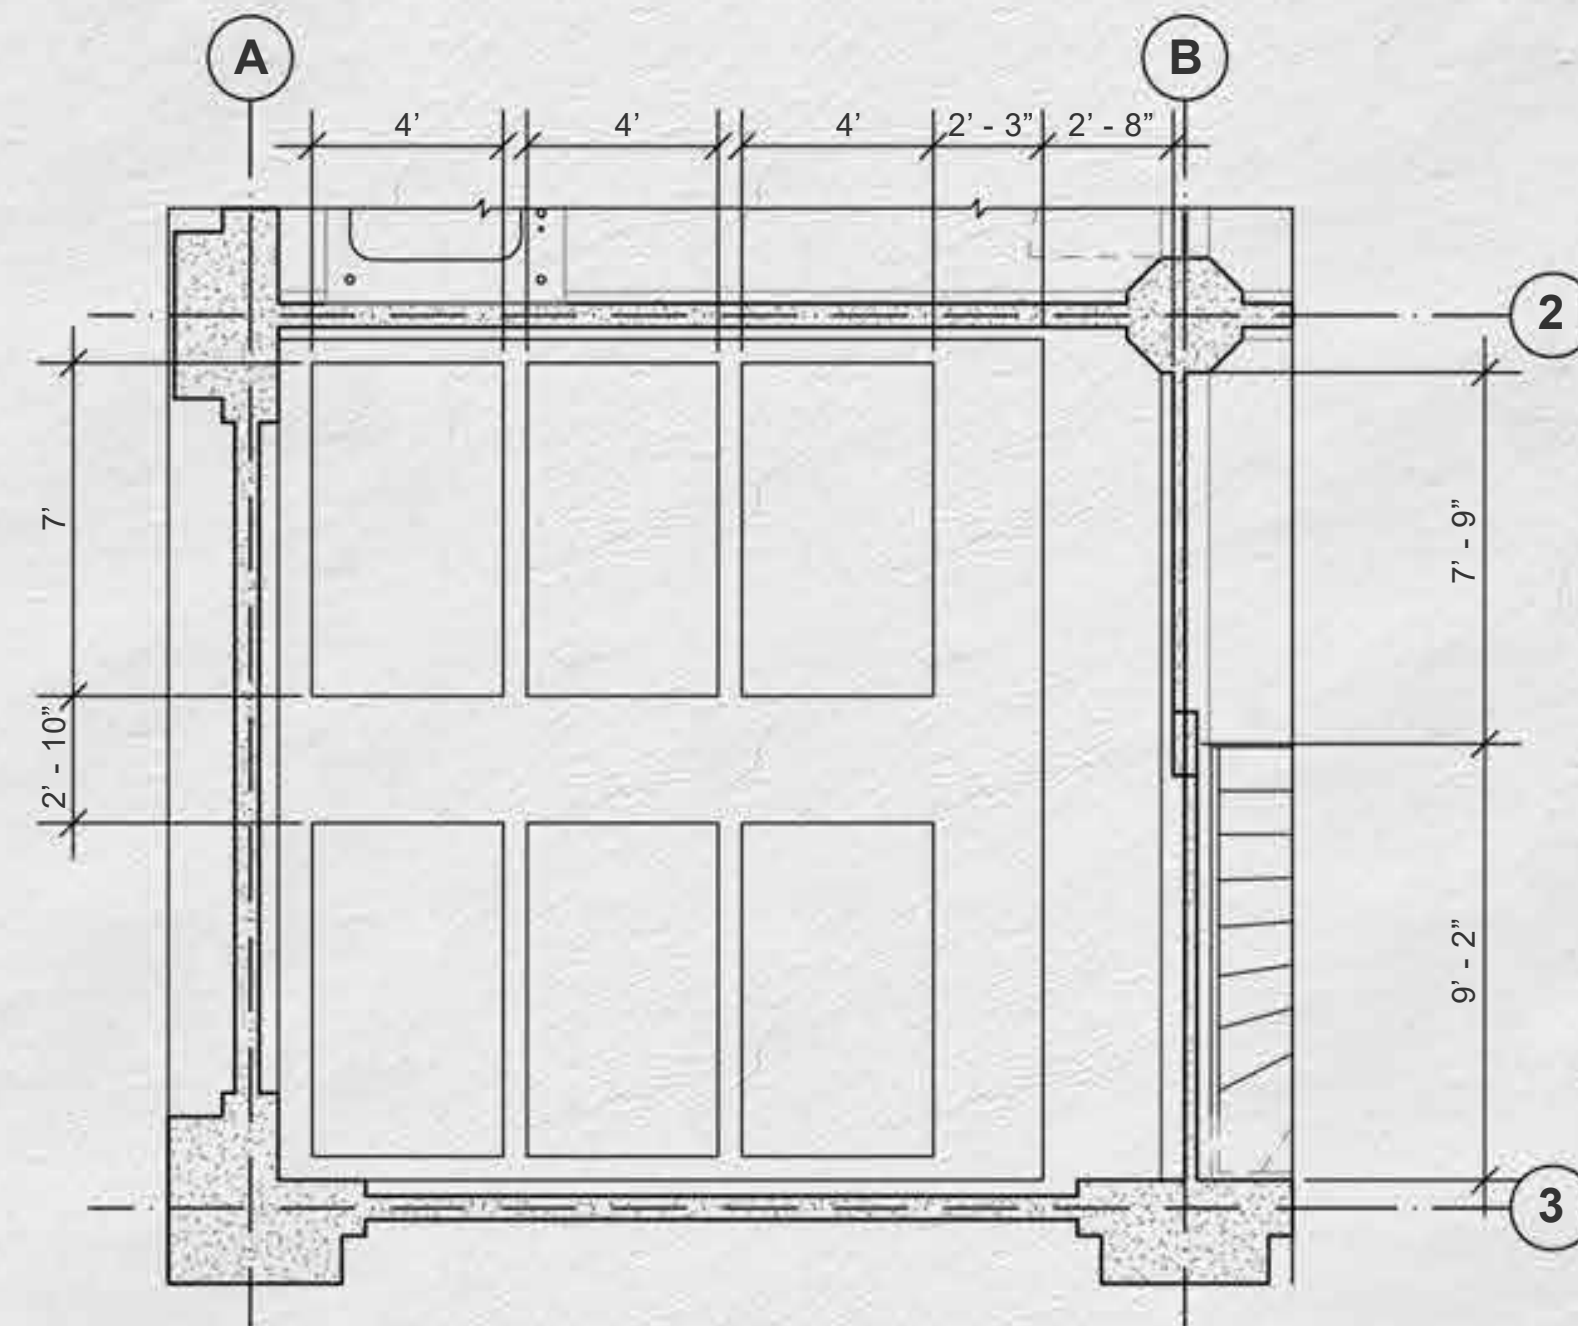


Dimension Plan

1/4" = 1' - 0"

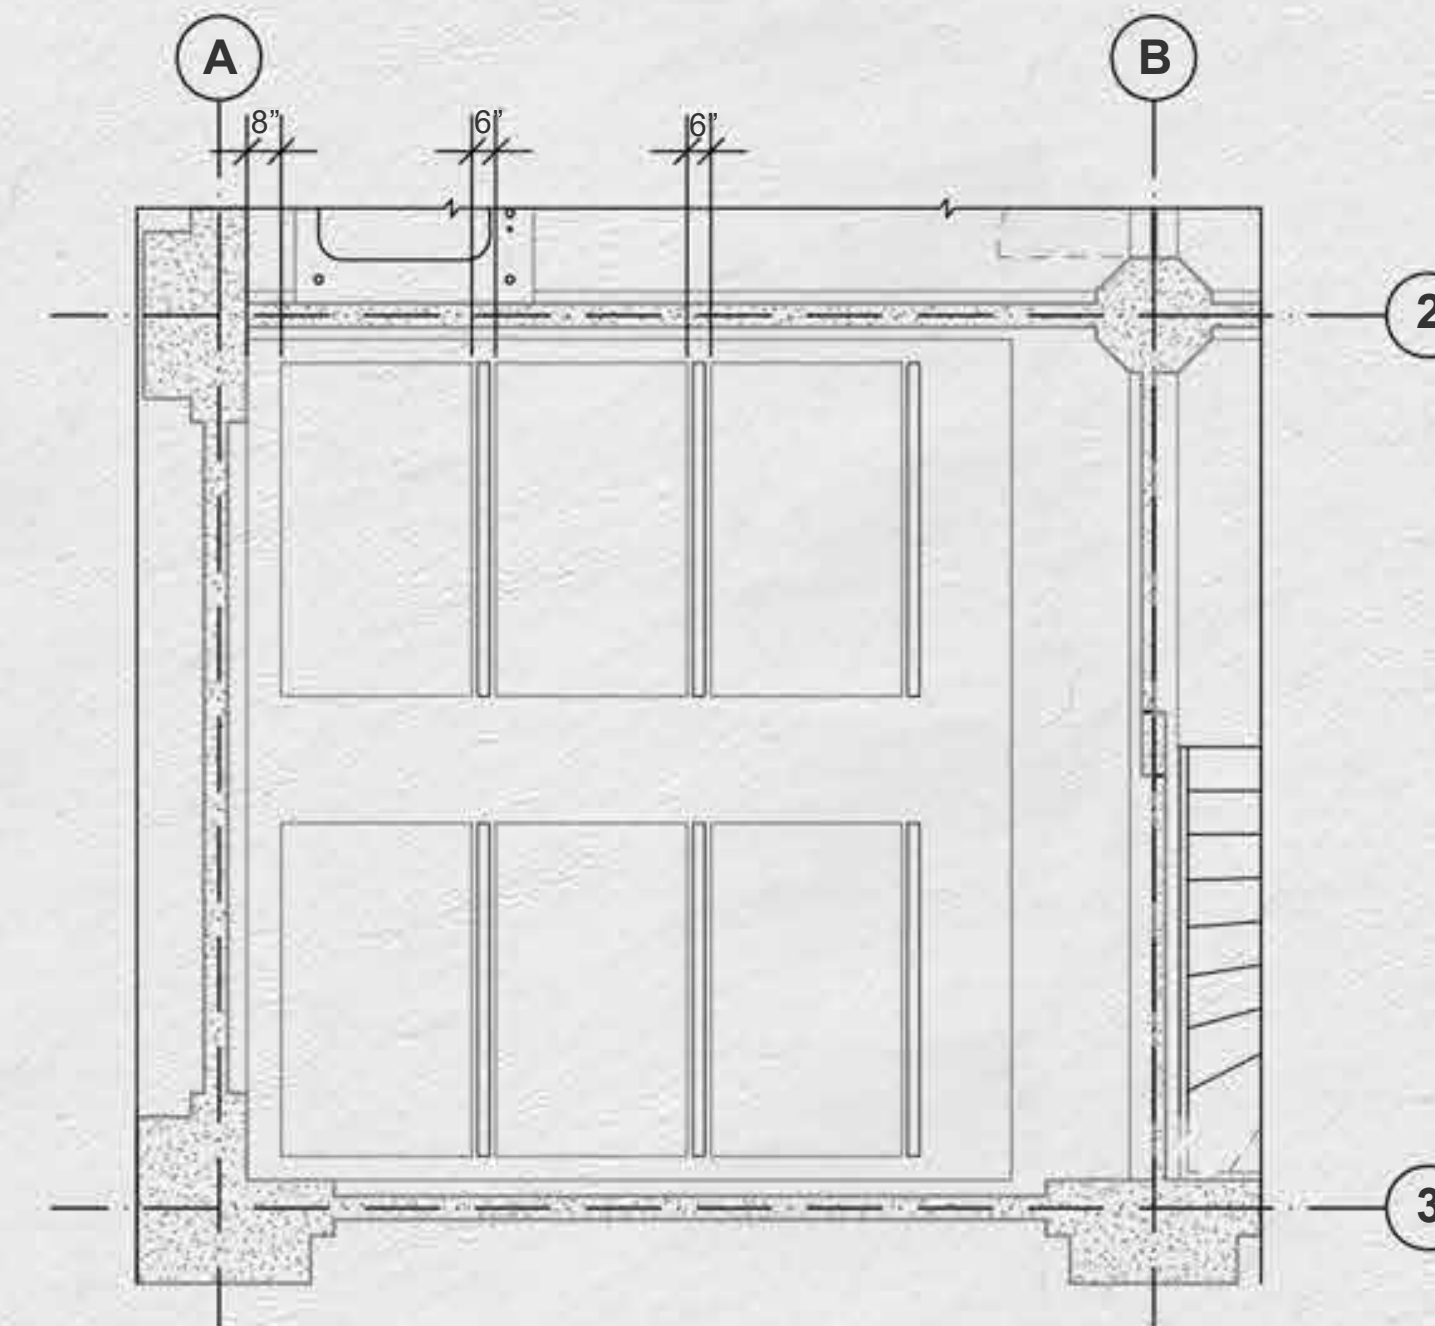

Furniture Plan



1/4" = 1' - 0"

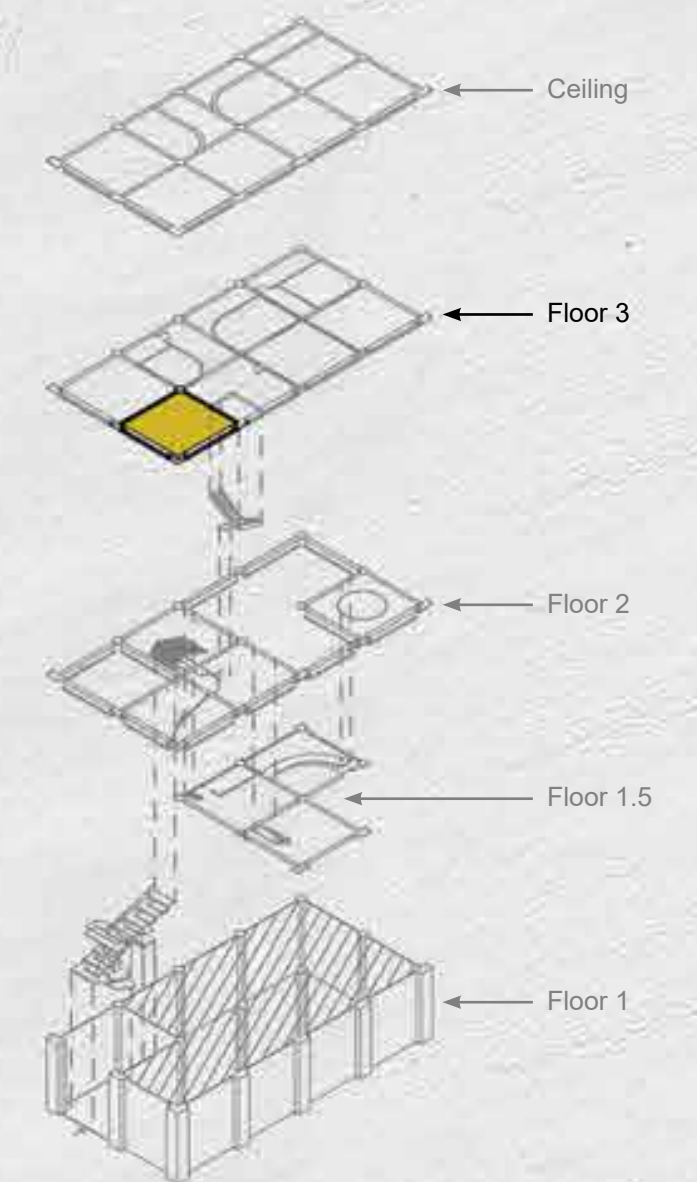


Elevations: South, East
Plans: Dimension, Furniture
Floor 3: Fire Sauna




View 11: Fire Sauna

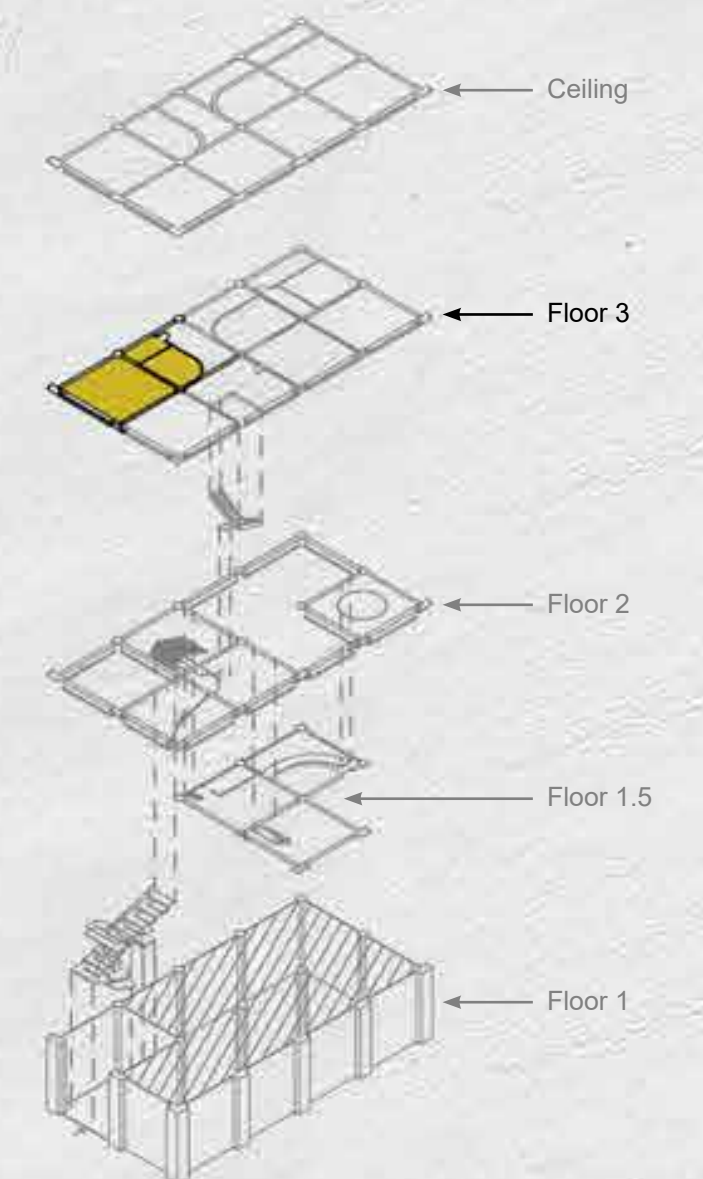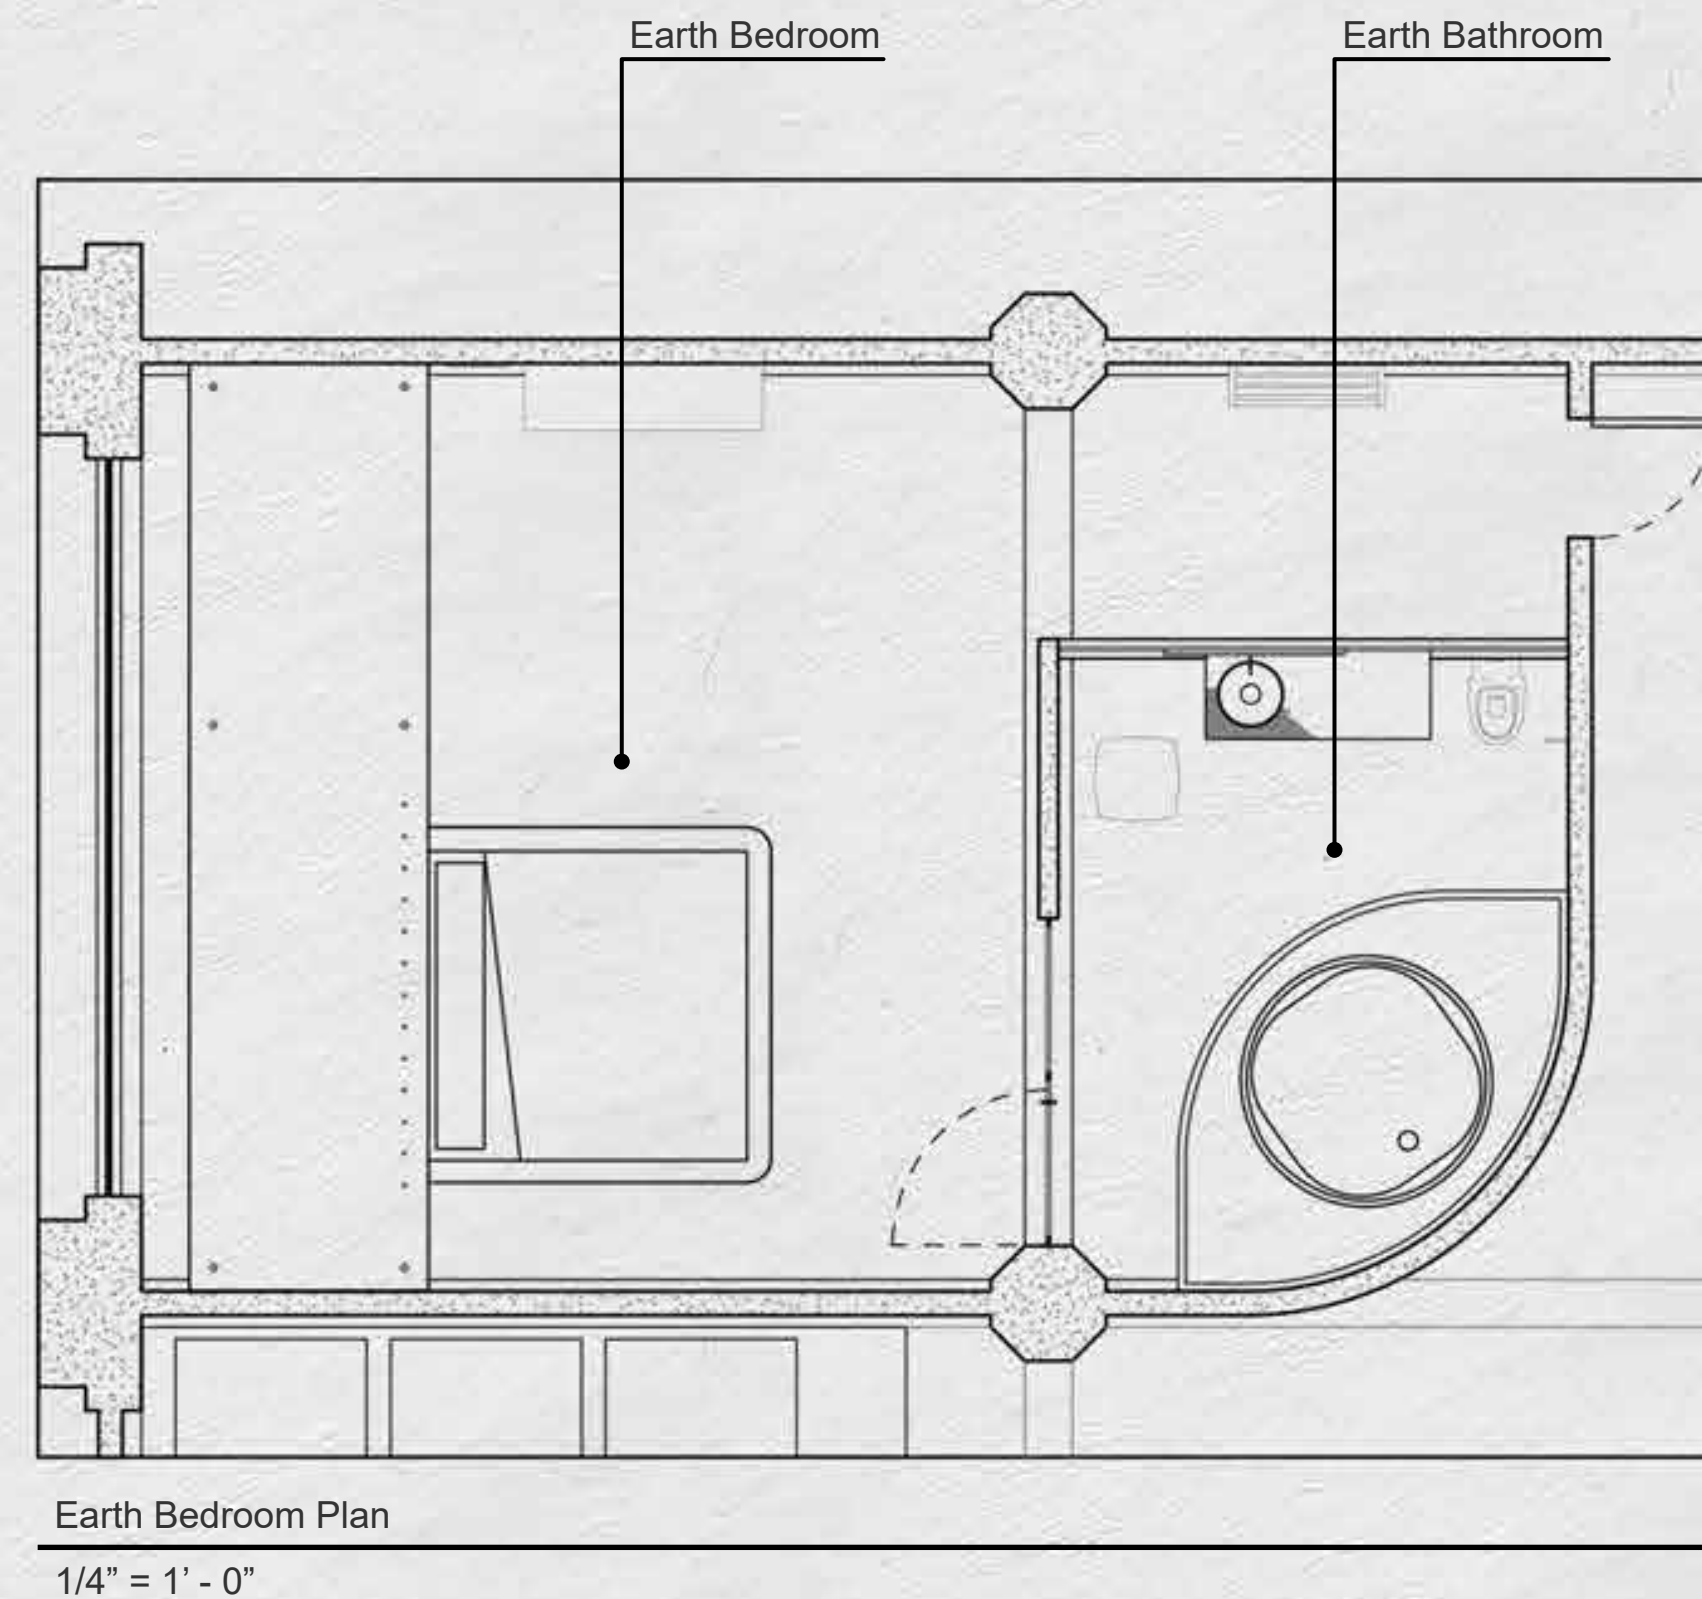

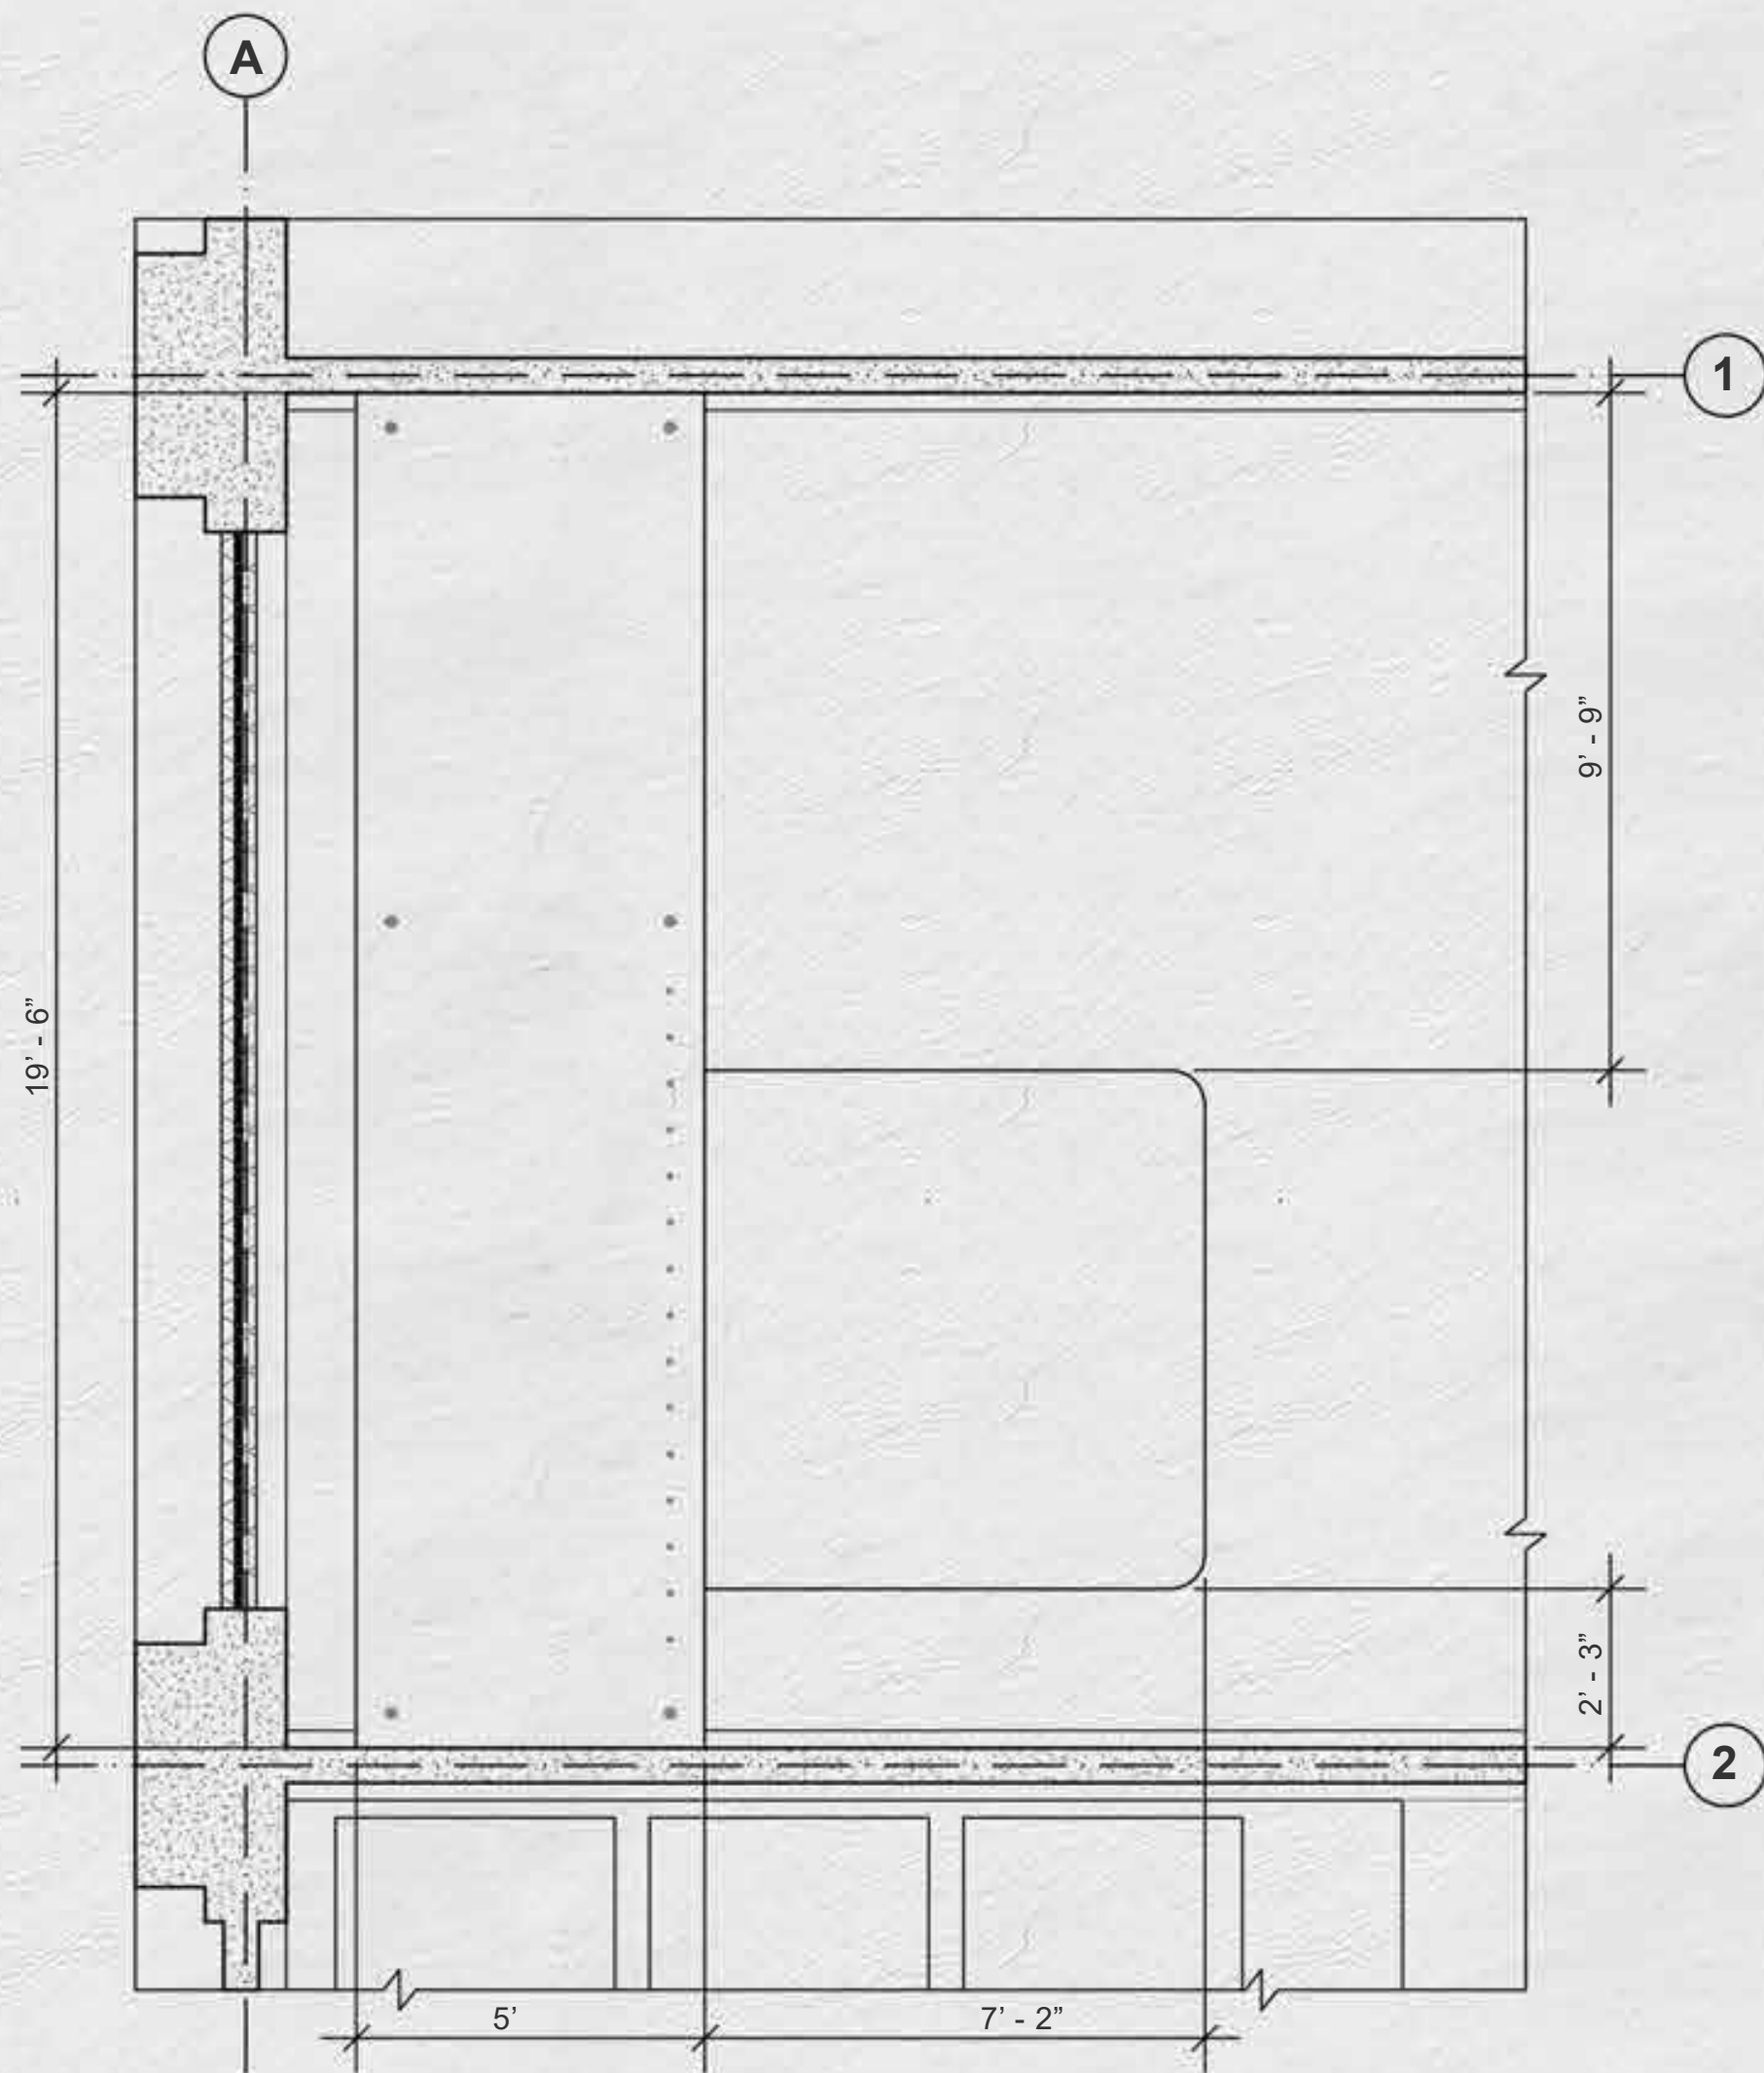


Dimension Plan

3/8" = 1' - 0"

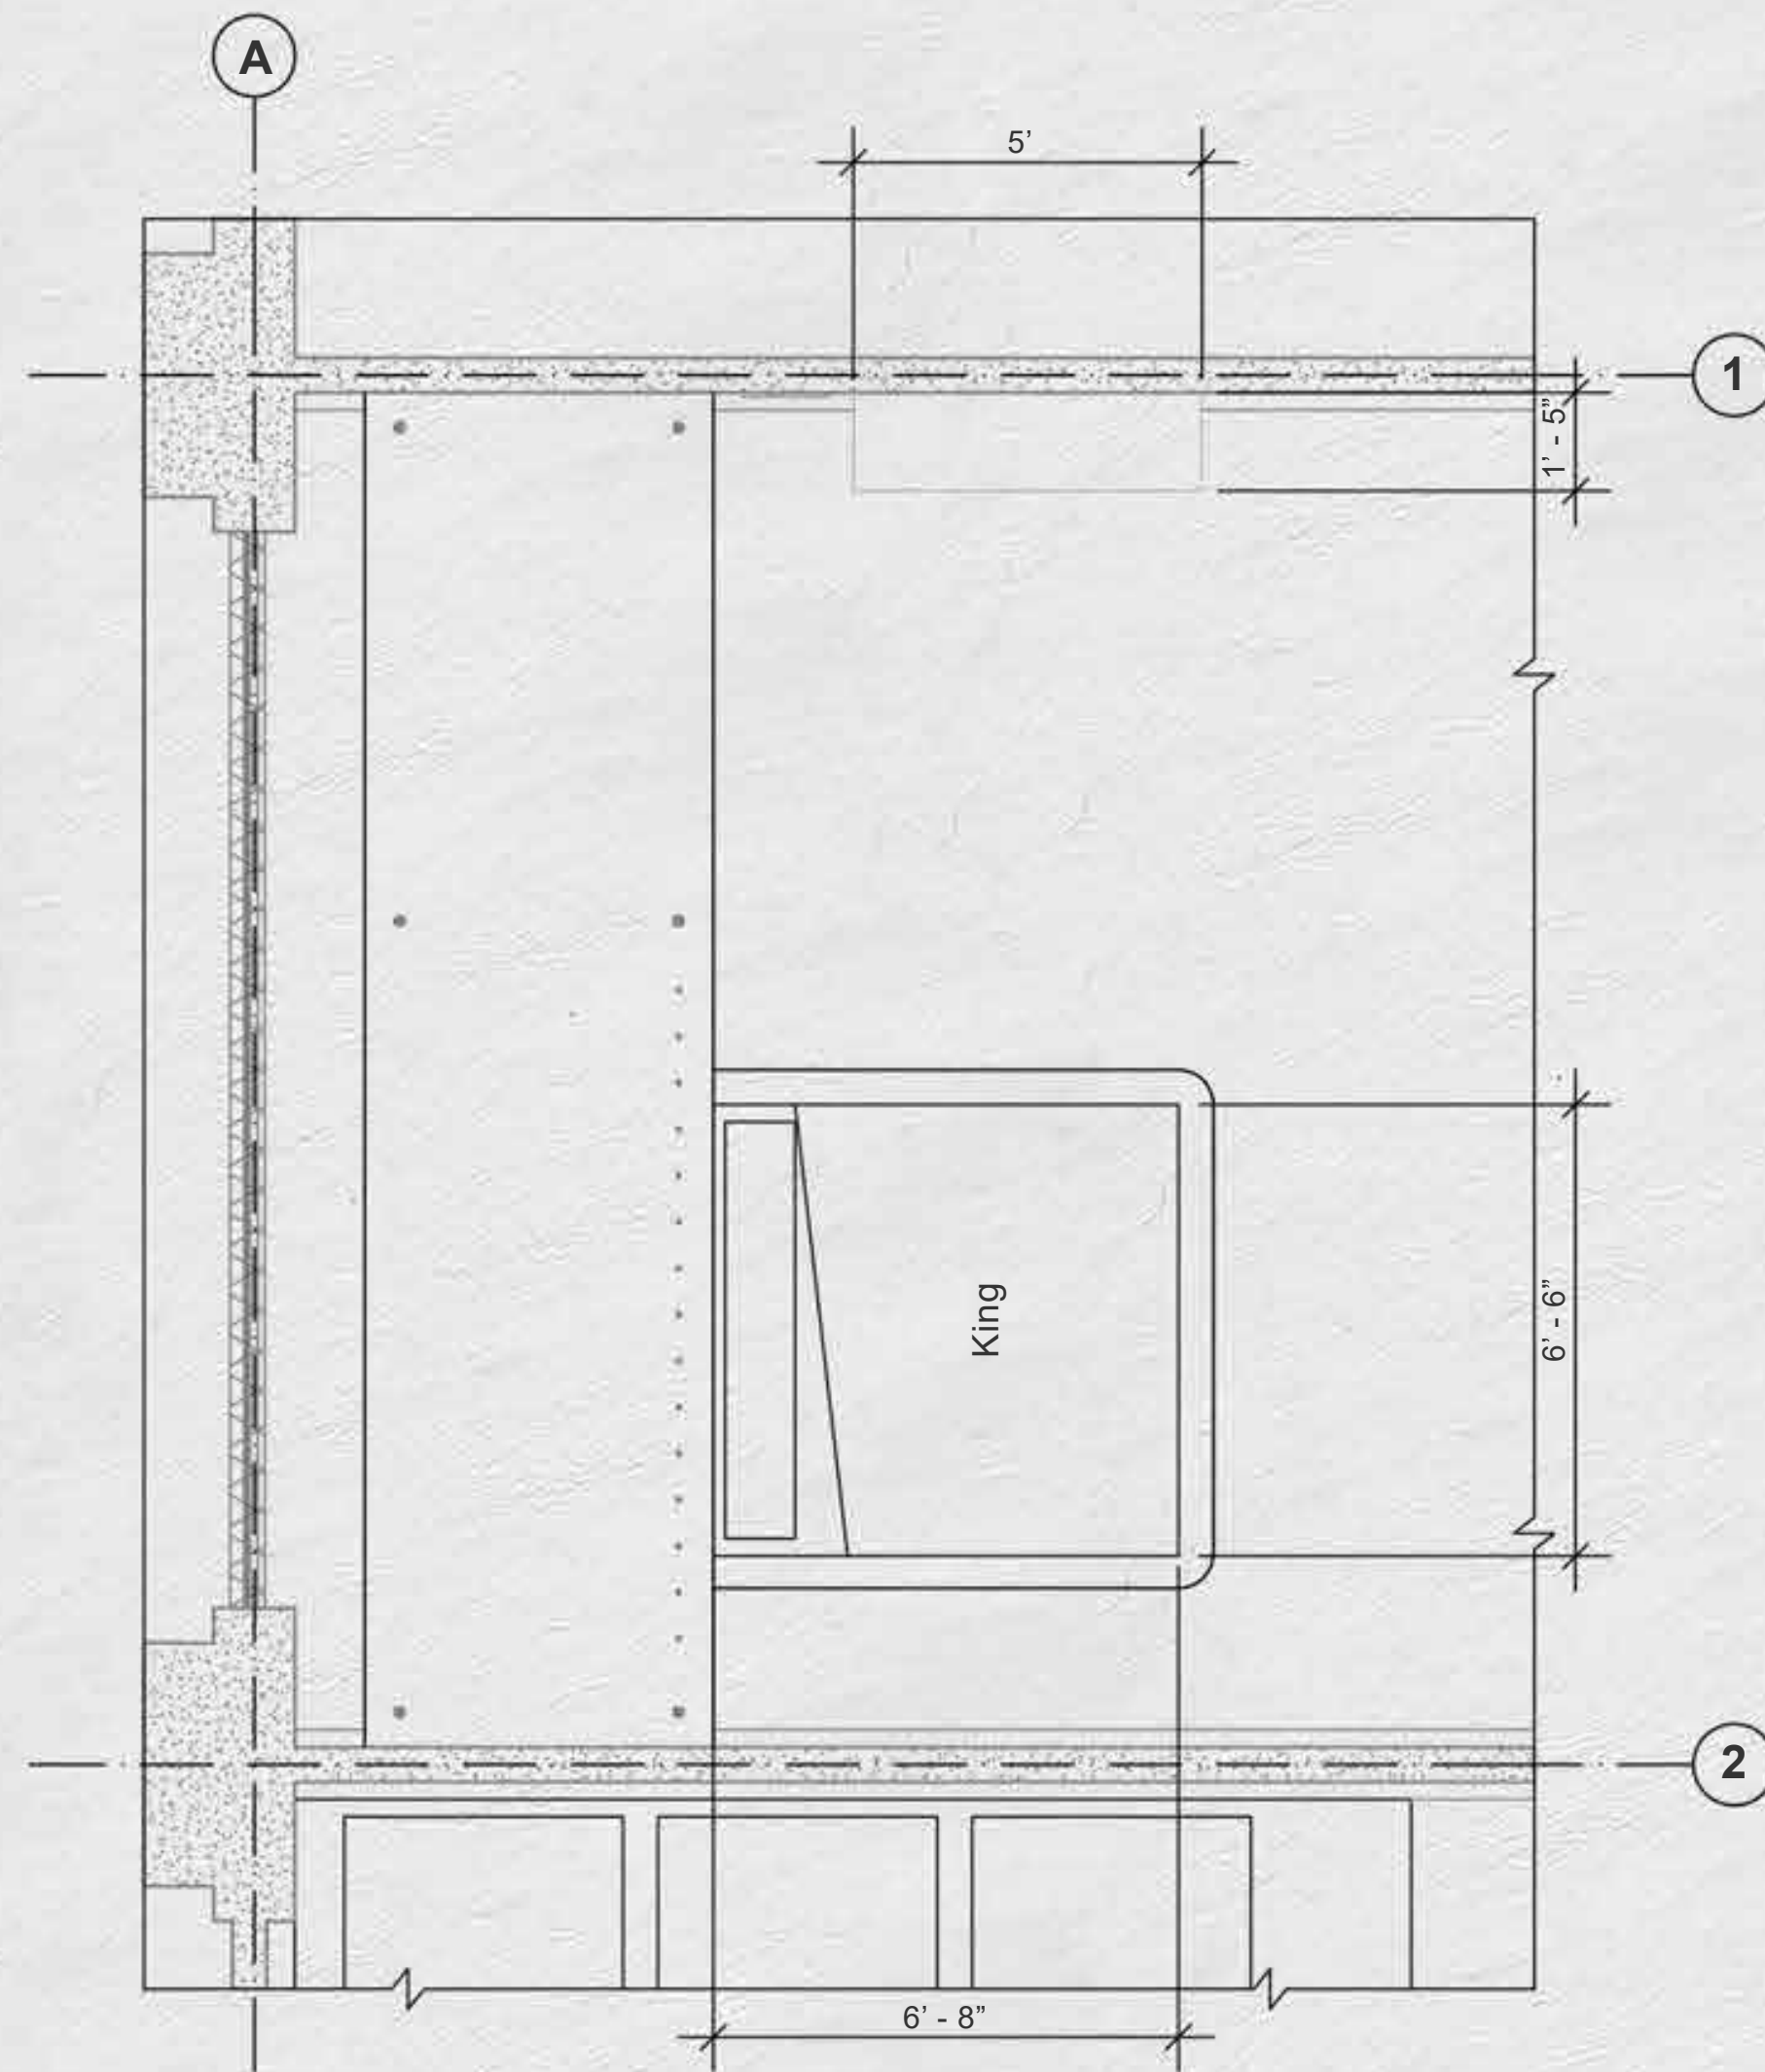


Furniture Plan

3/8" = 1' - 0"

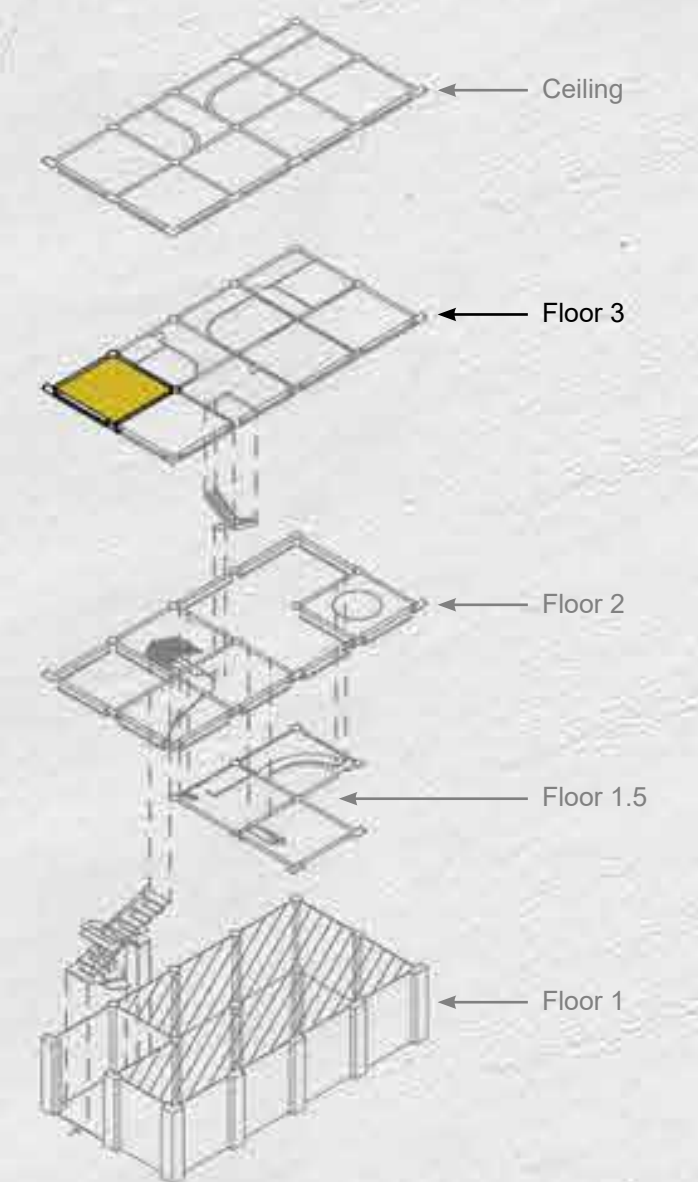


Area: Earth Bed
Plans: Dimension, Furniture
Floor 3: Earth Bedroom

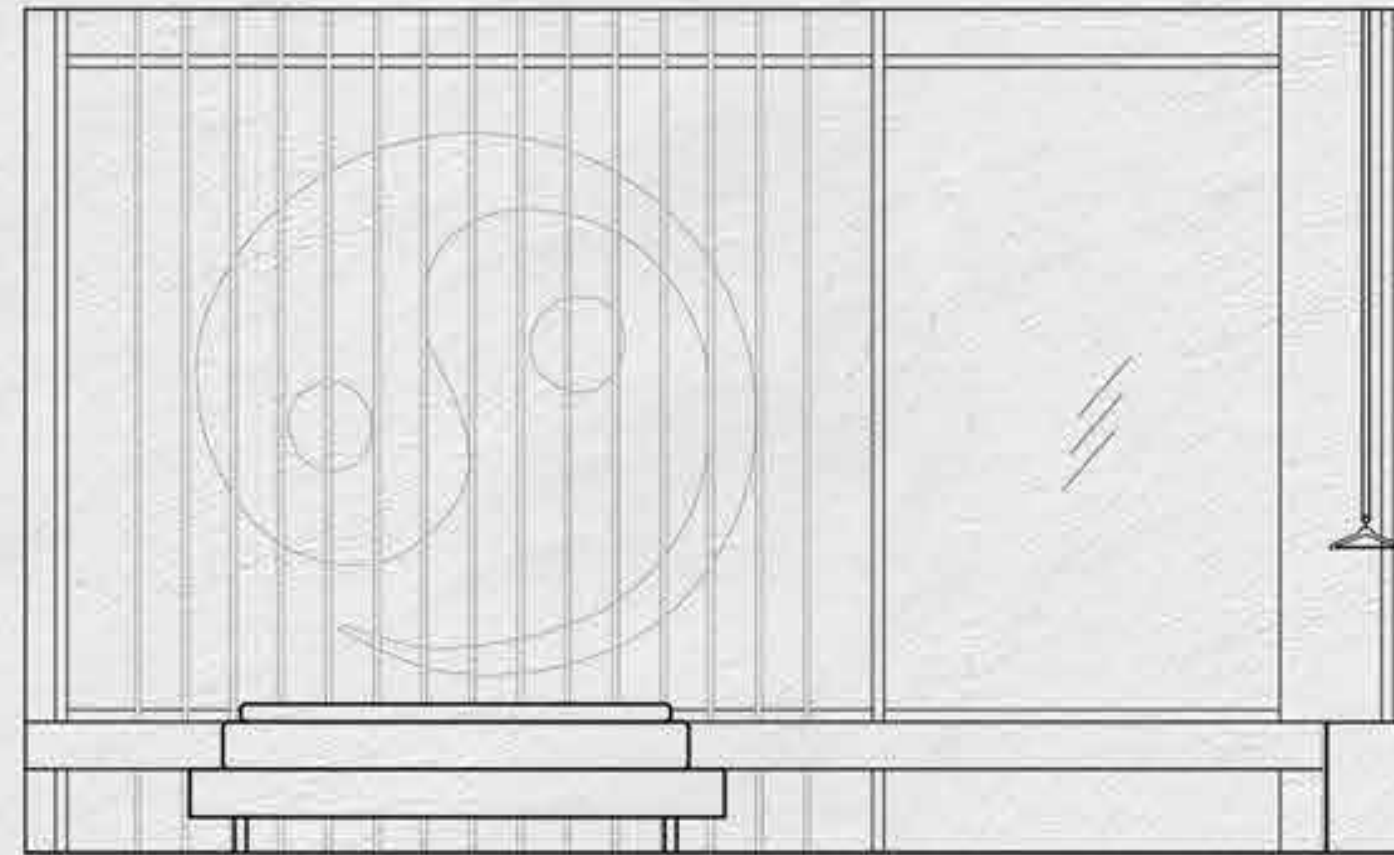


Earth Bed Elevation - West

3/8" = 1' - 0"

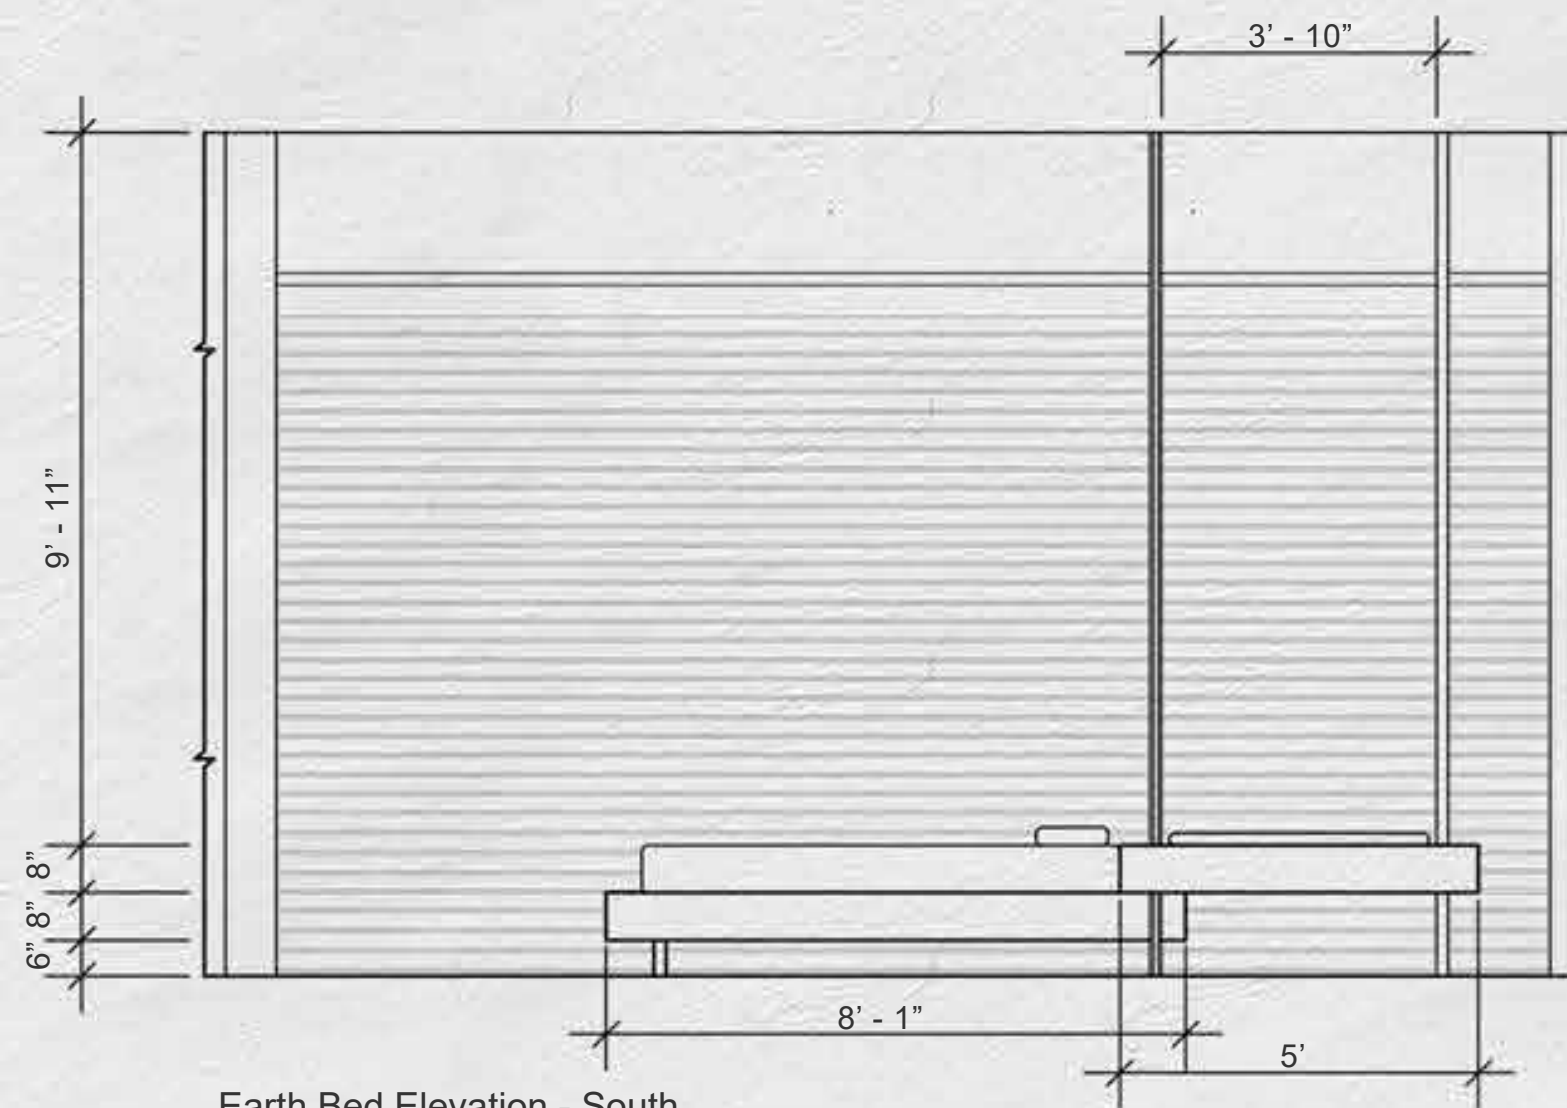


Earth Bed Elevation - South

3/8" = 1' - 0"

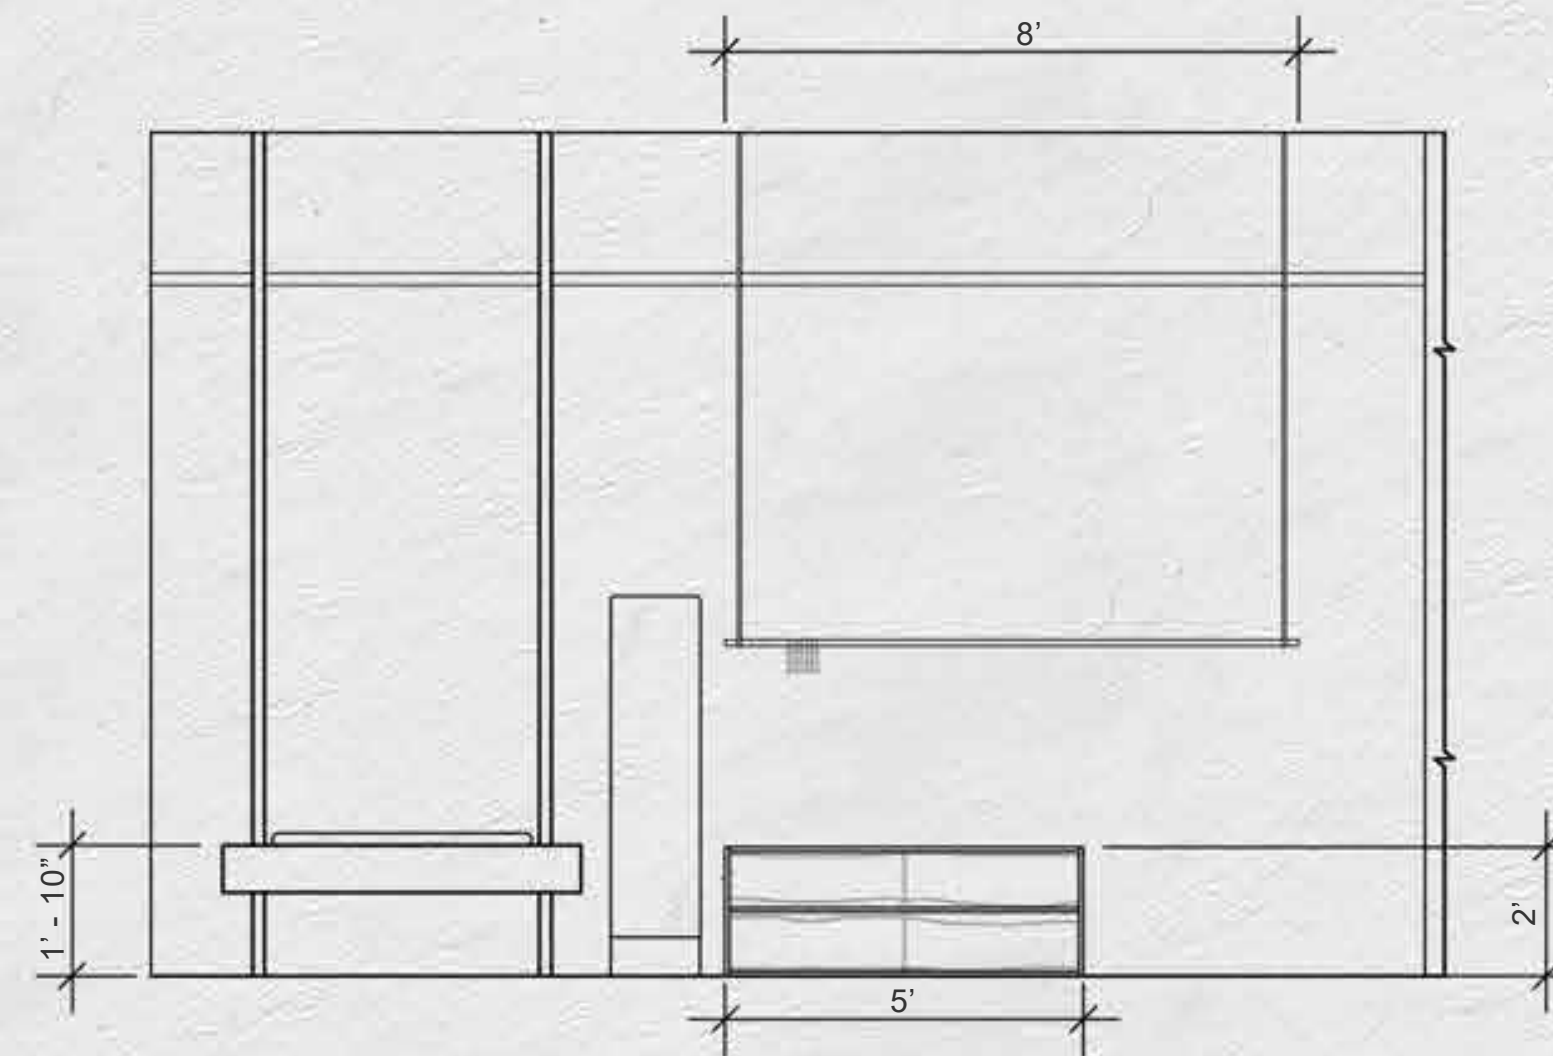

Earth Bed Elevation - North


3/8" = 1' - 0"

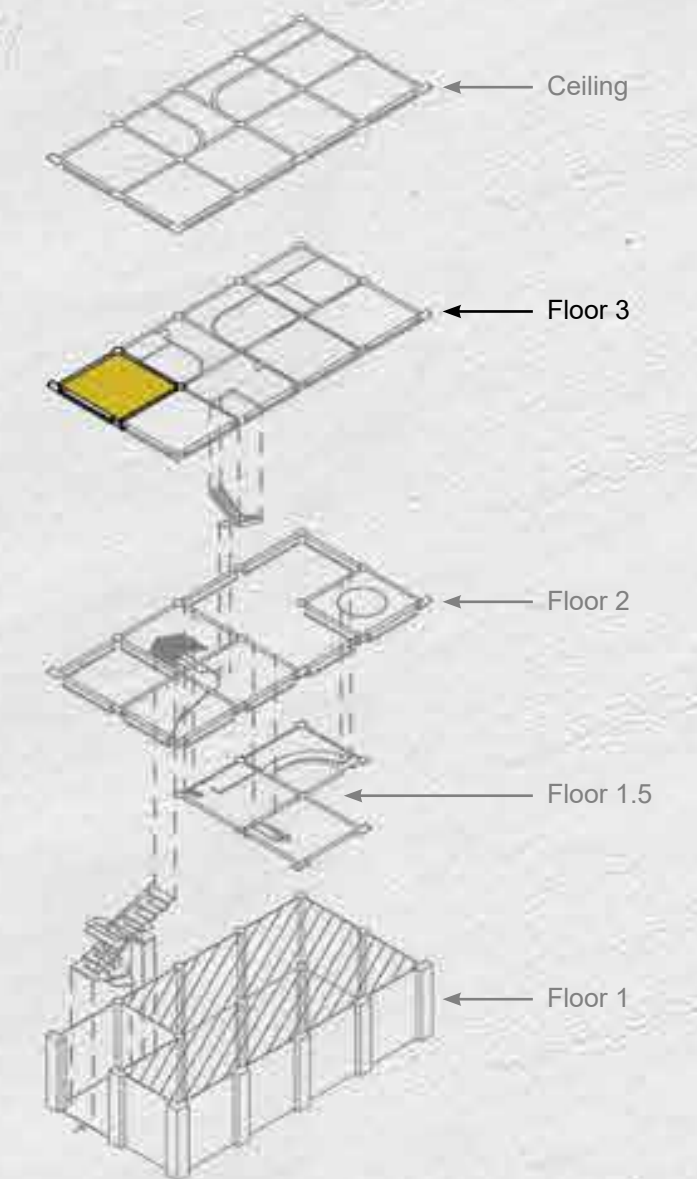

Area: Earth Bed
Elevations: West, South, North
Floor 3: Earth Bed






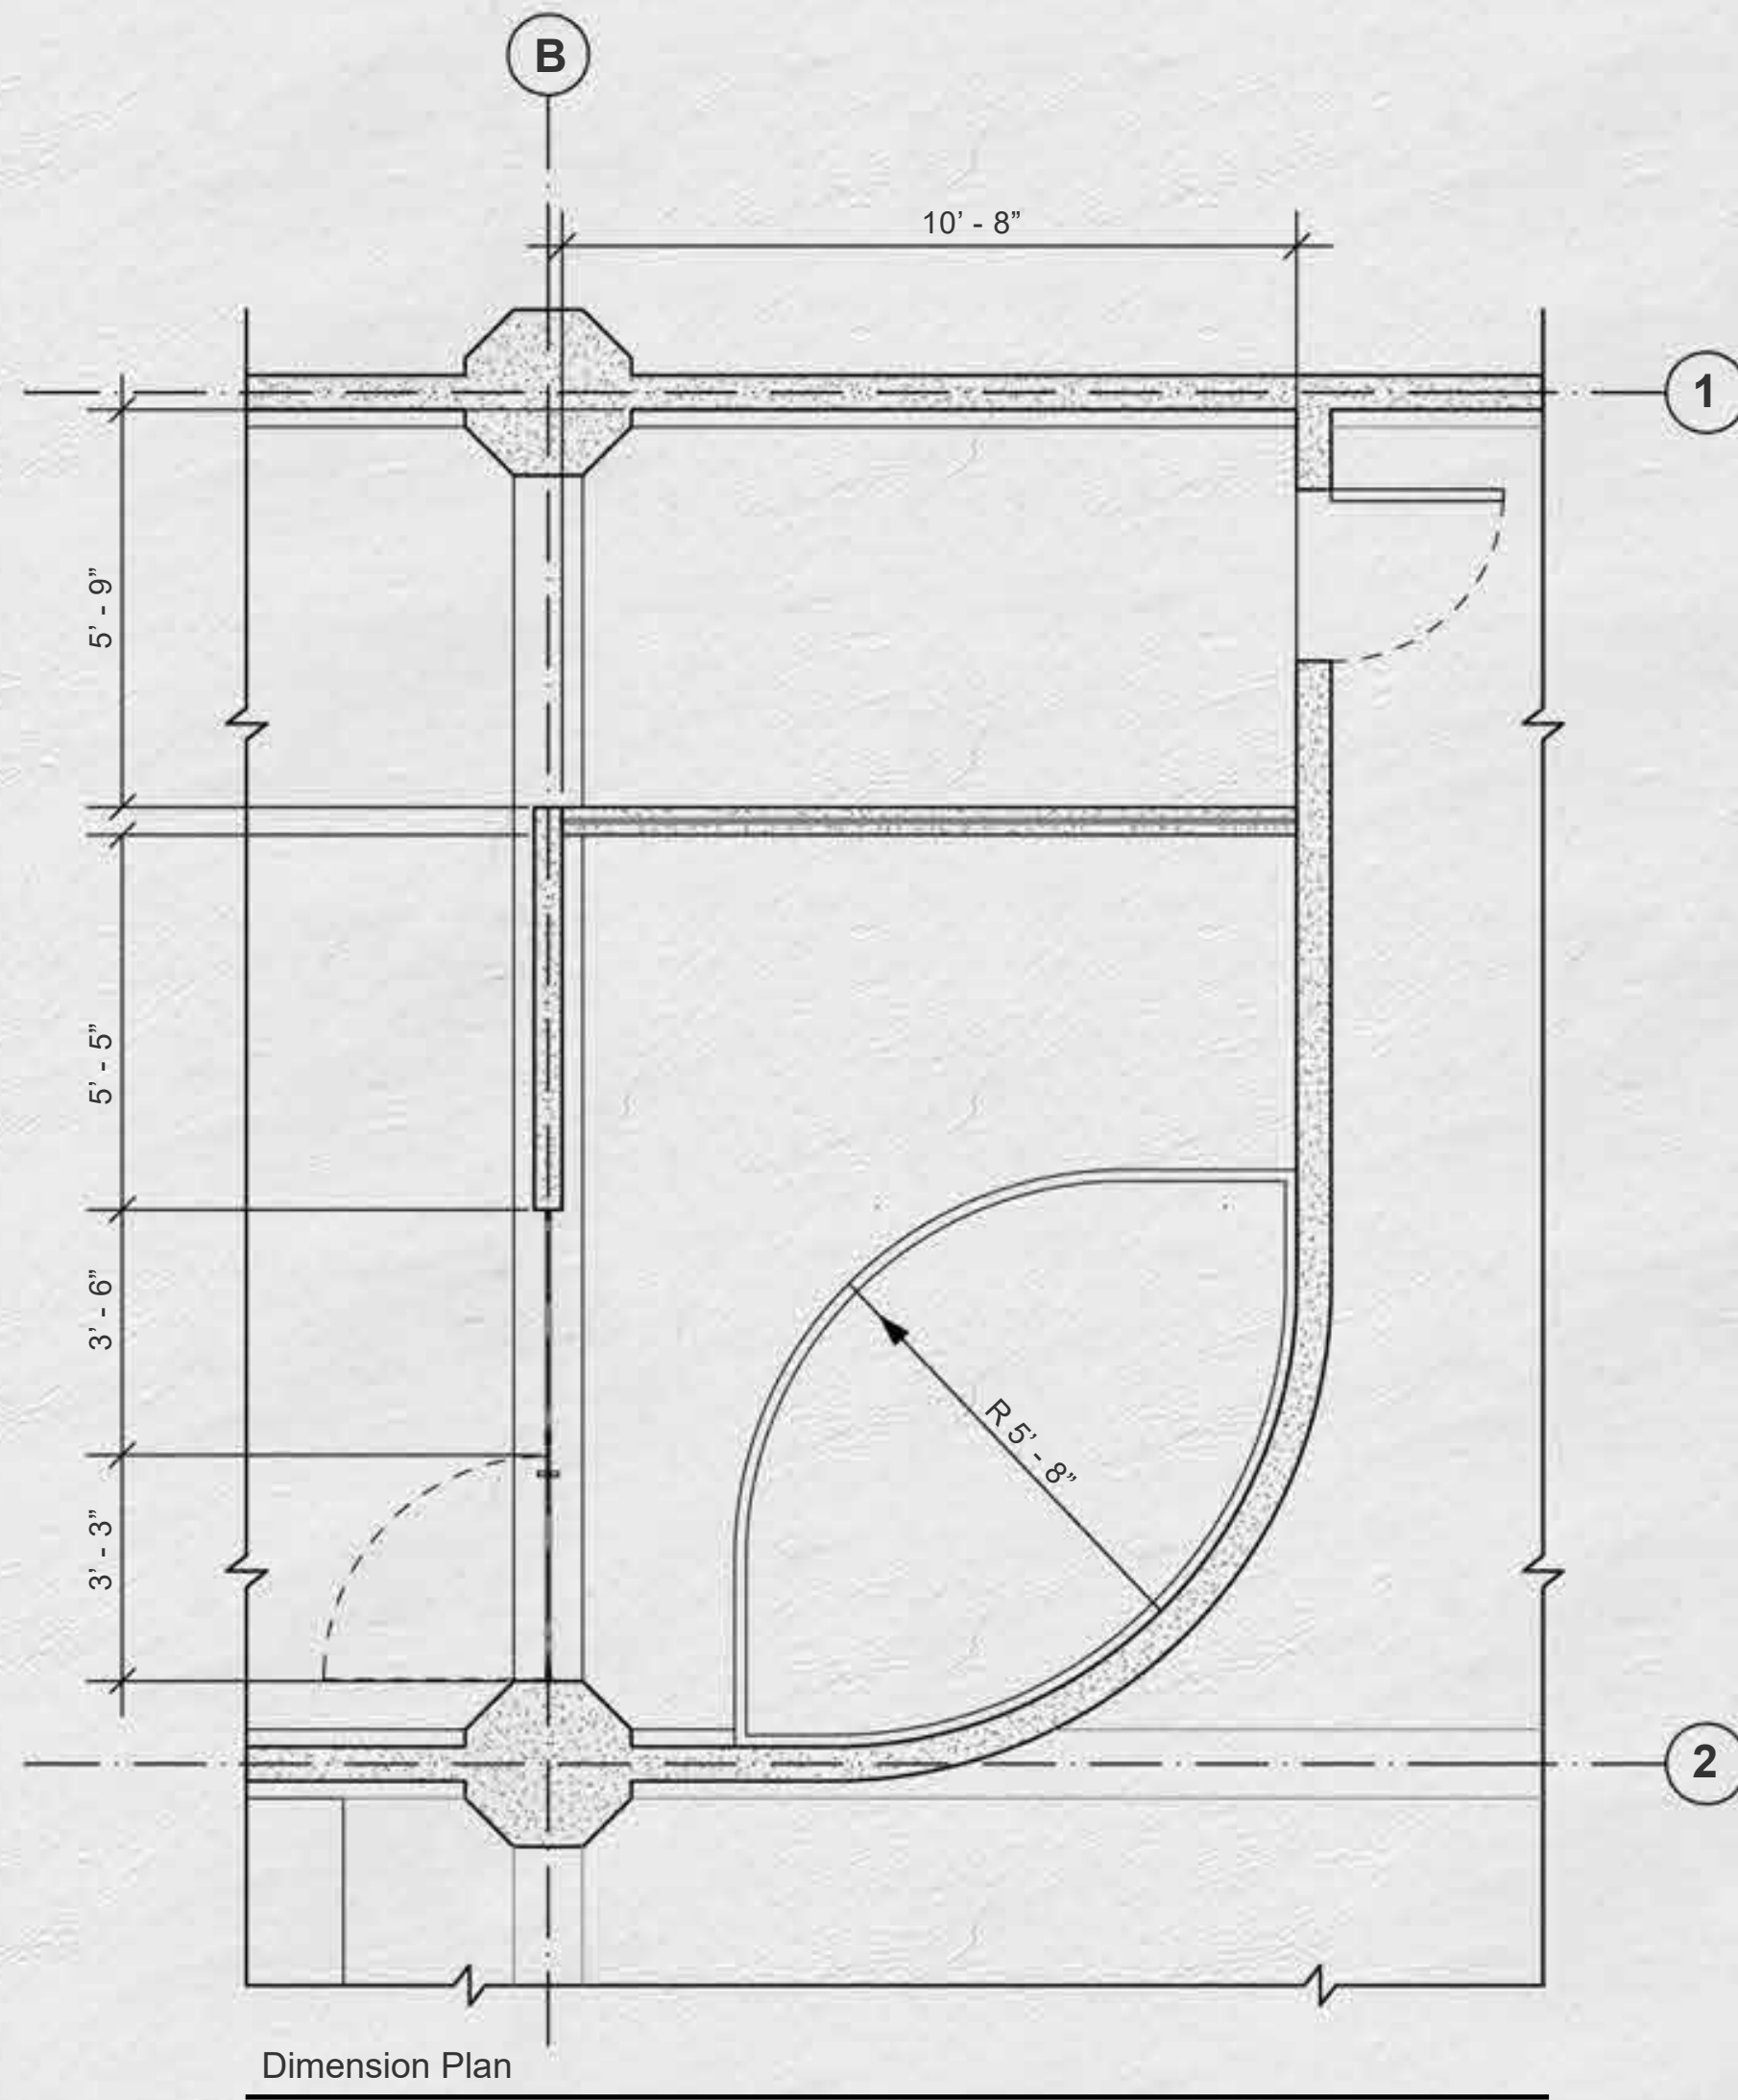


Dimension Plan

3/8" = 1' - 0"

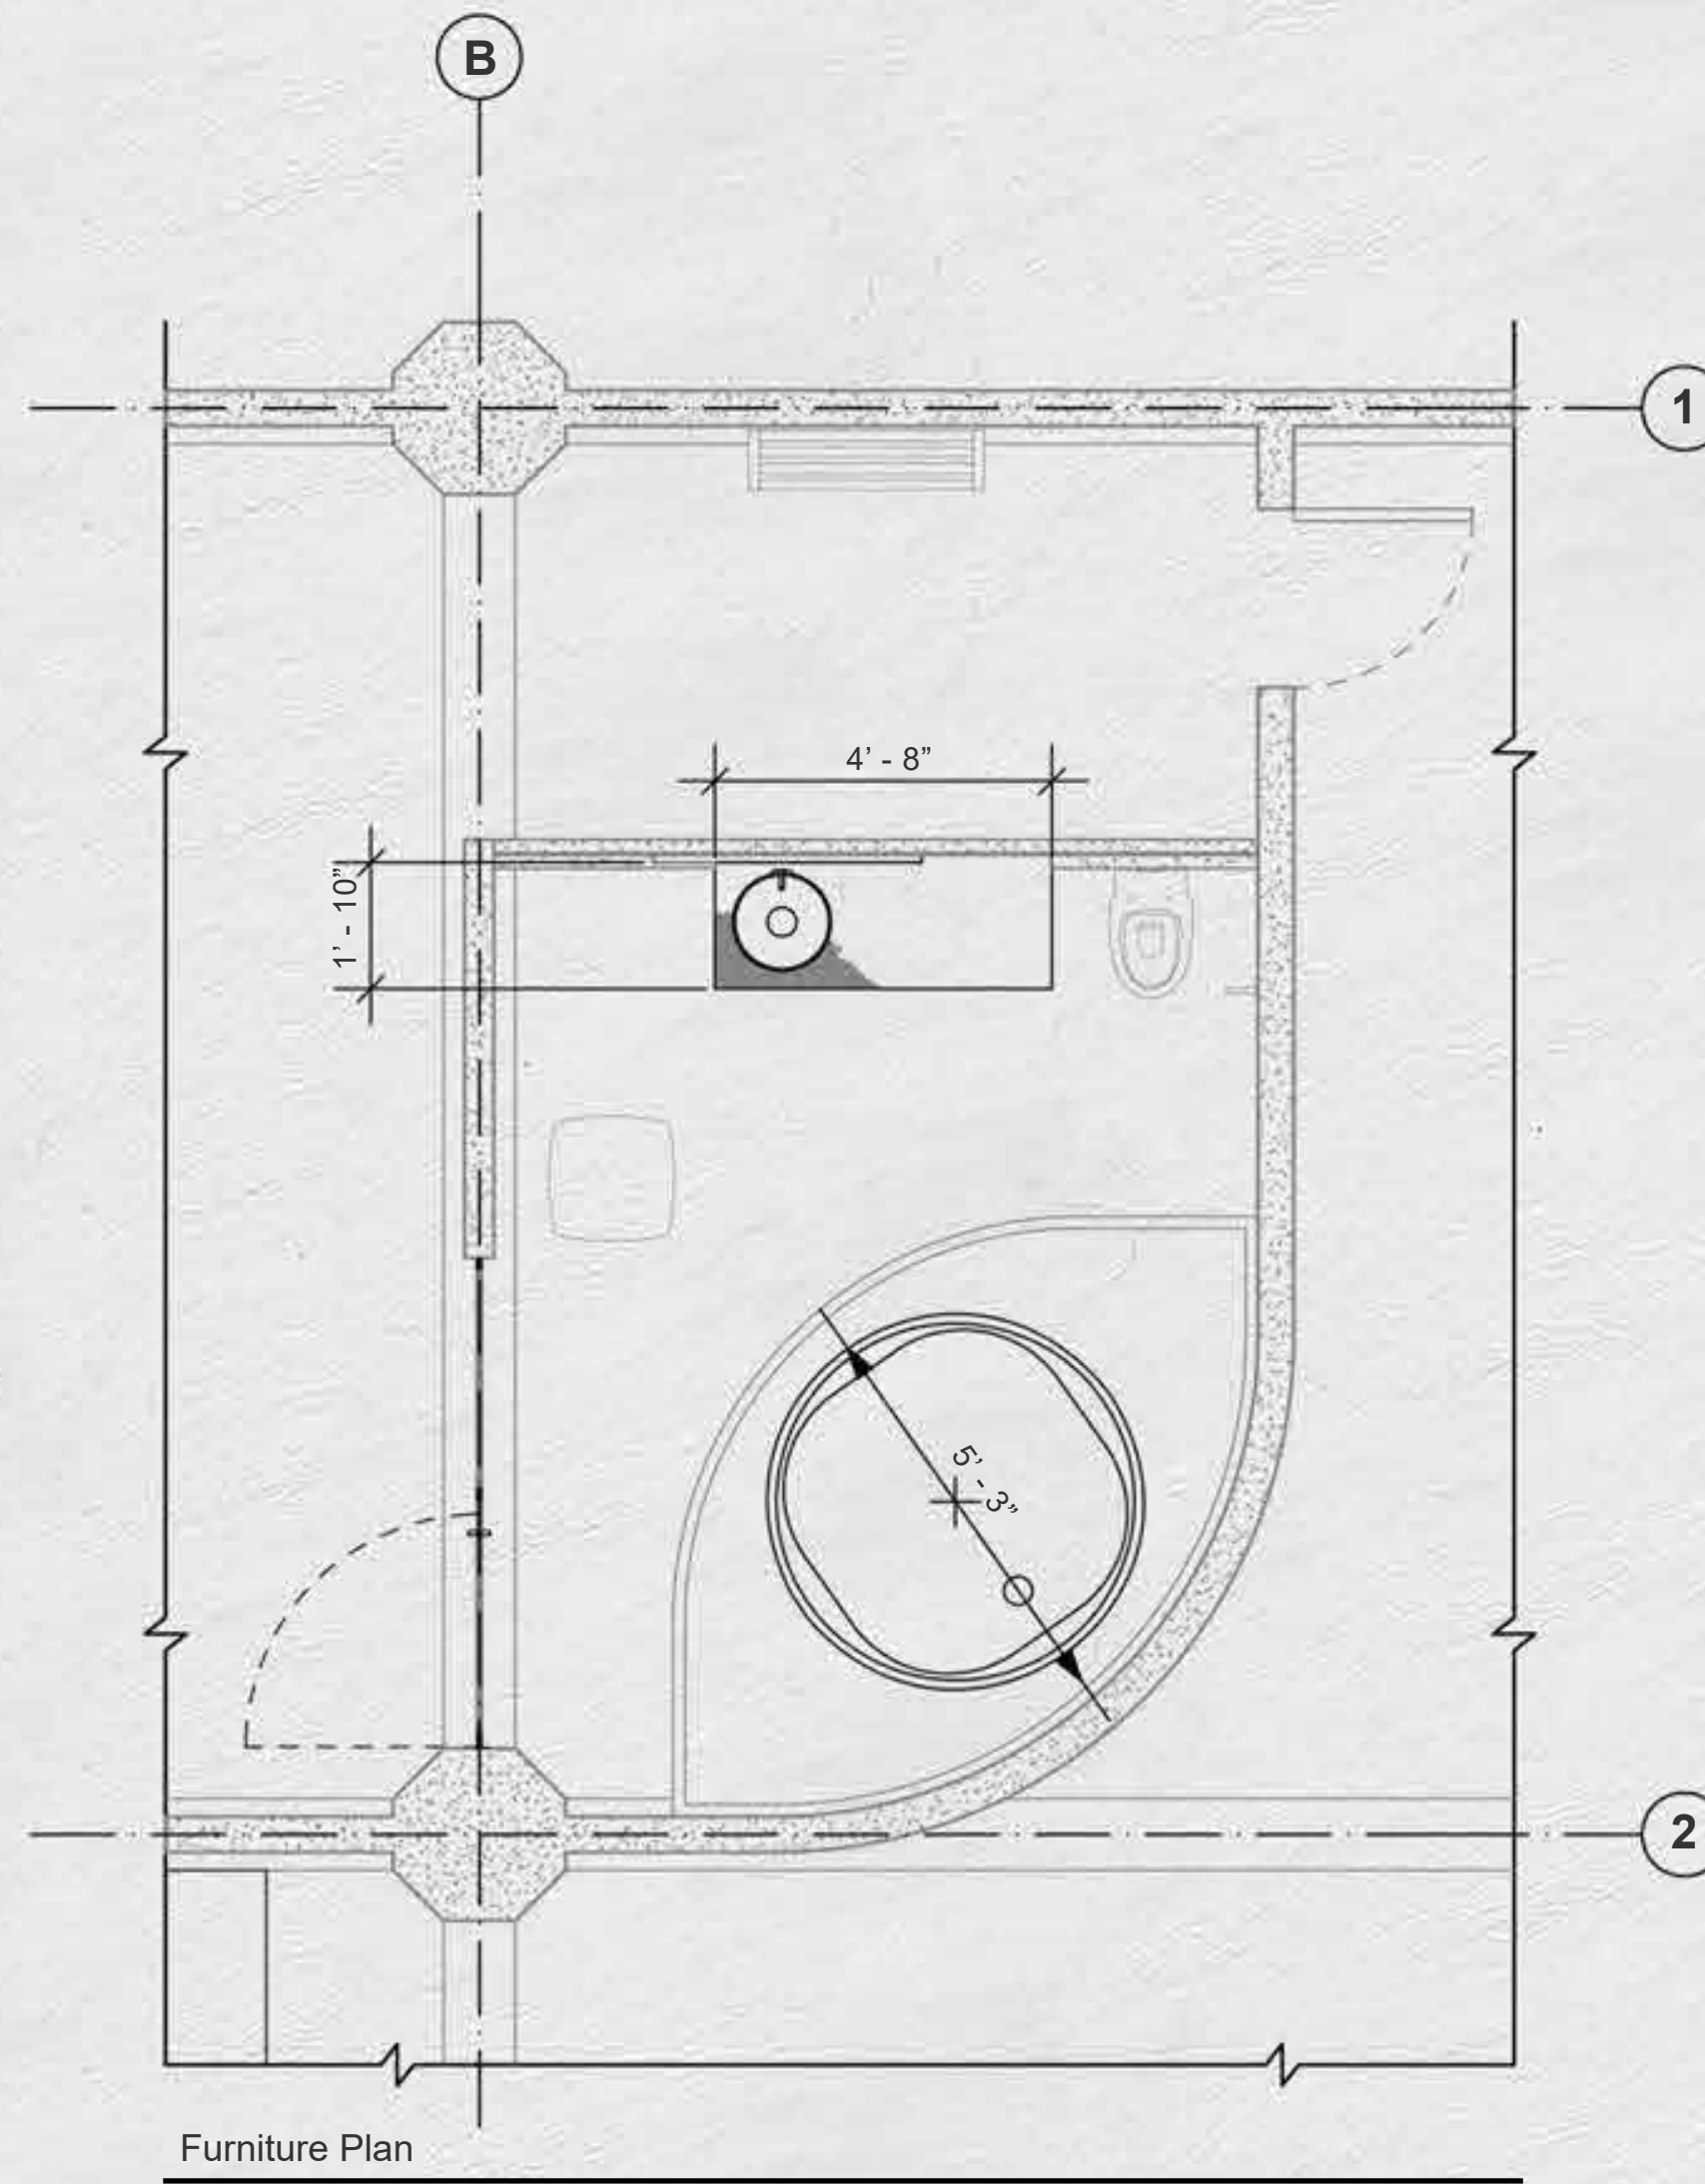


Furniture Plan


3/8" = 1' - 0"

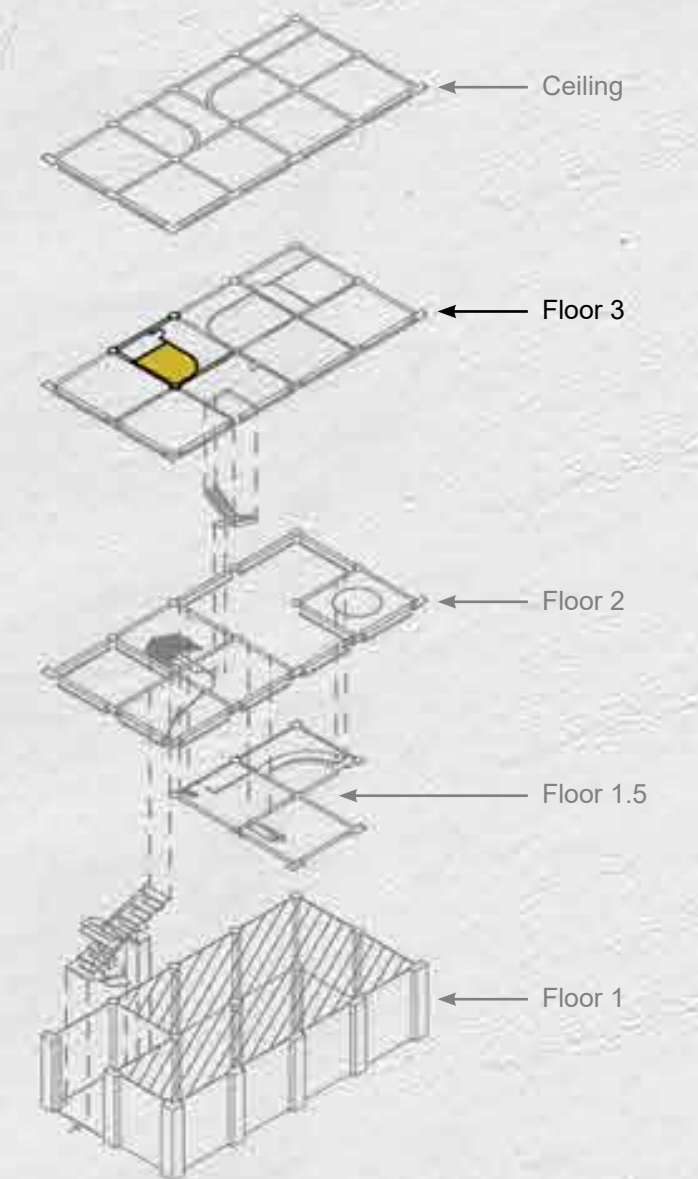


Area: Earth Bath
Plans: Dimension, Furniture
Floor 3: Earth Bedroom

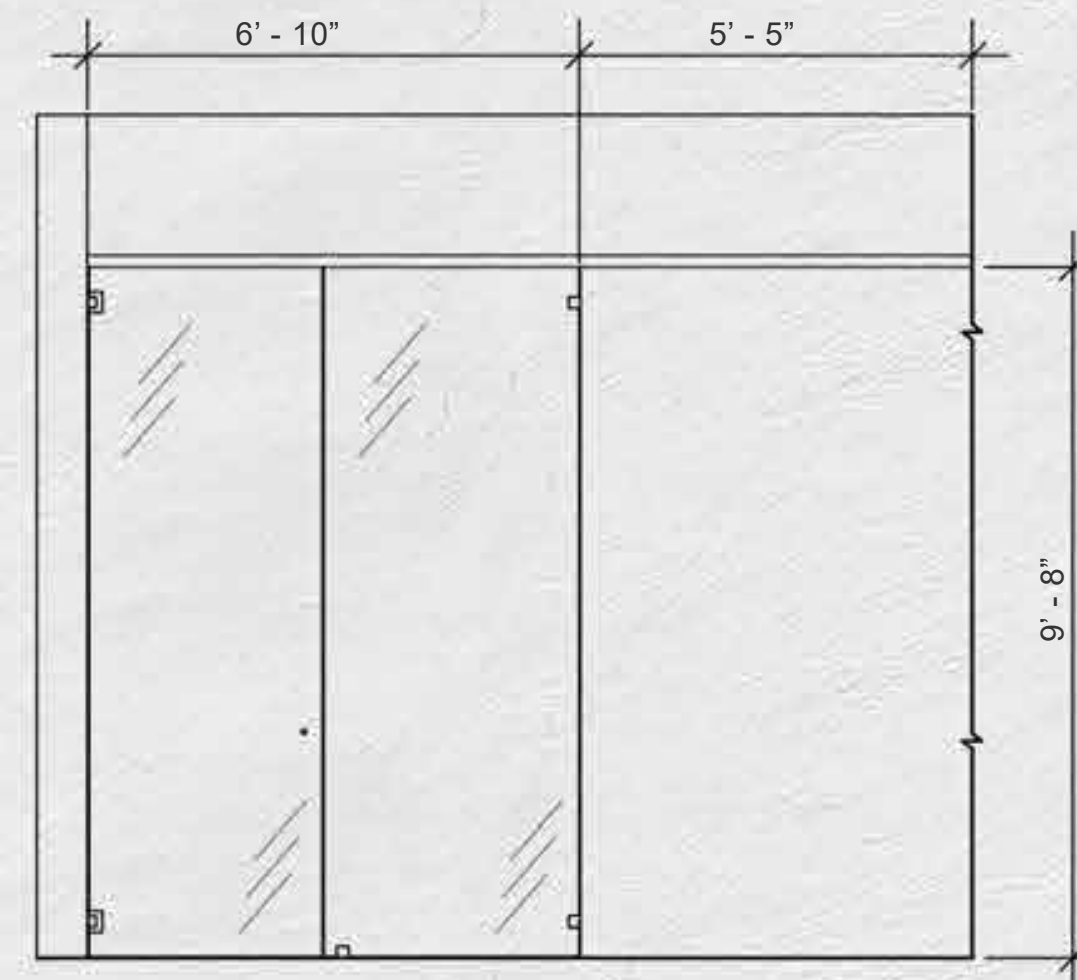


Earth Bath Elevation - West
 3/8" = 1' - 0"

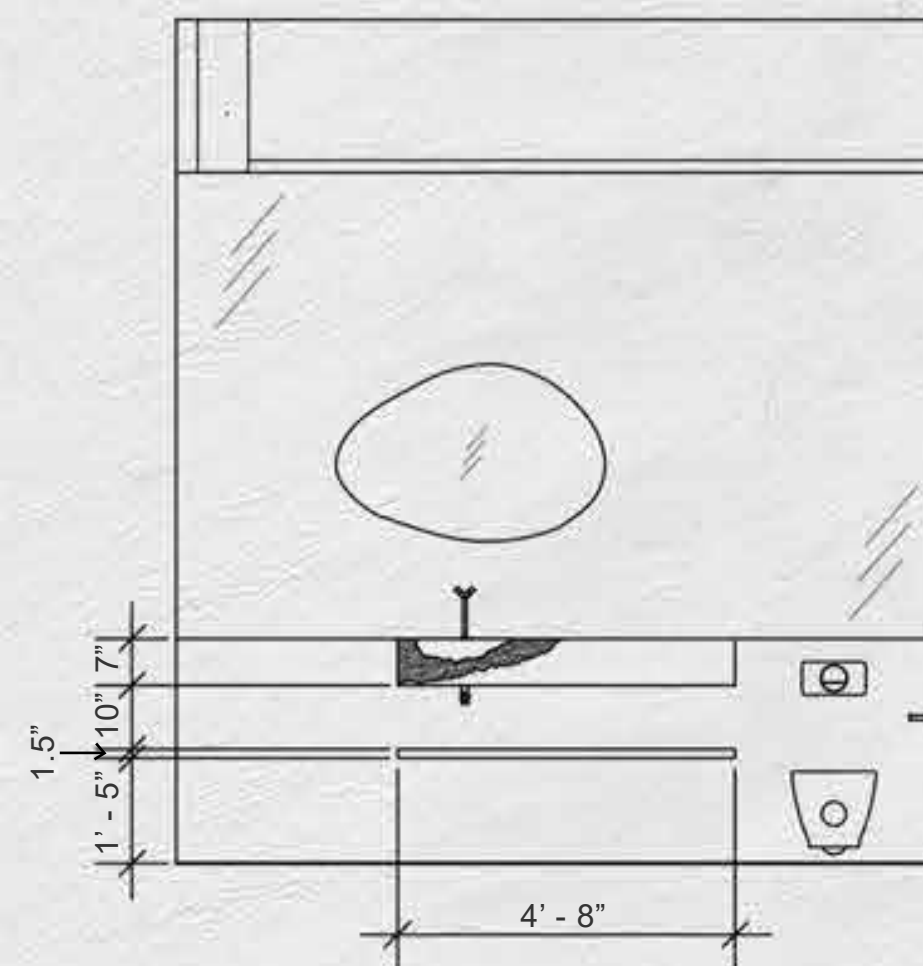

Earth Bath Elevation - North
 3/8" = 1' - 0"

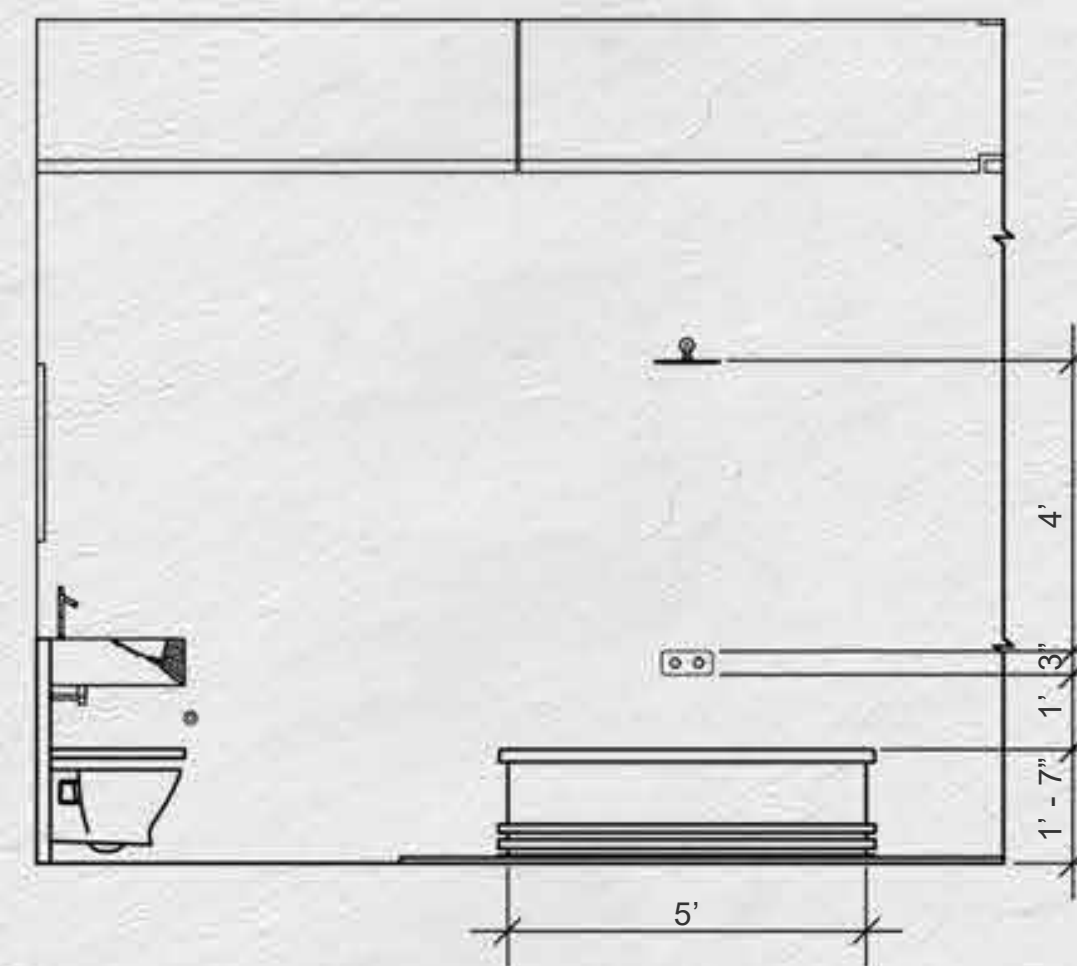



Earth Bath Elevation - East
 3/8" = 1' - 0"

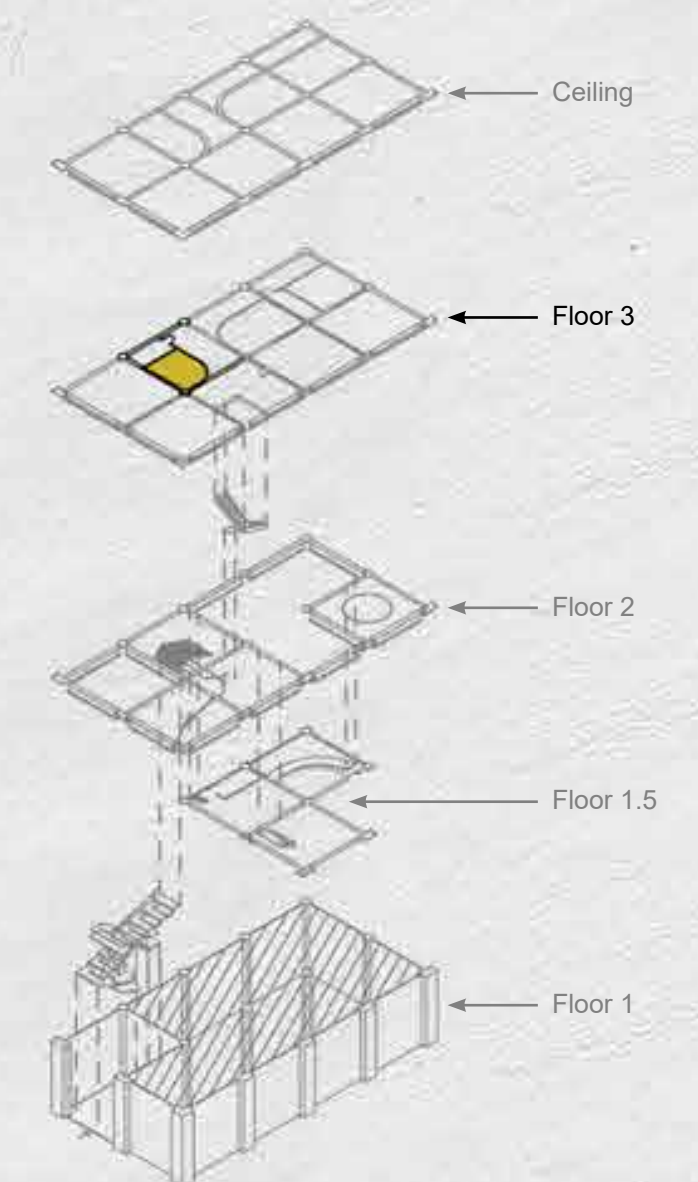




Area: Earth Bath
 Elevations: West, North, East
 Floor 3: Earth Bedroom




View 14: Earth Bathroom

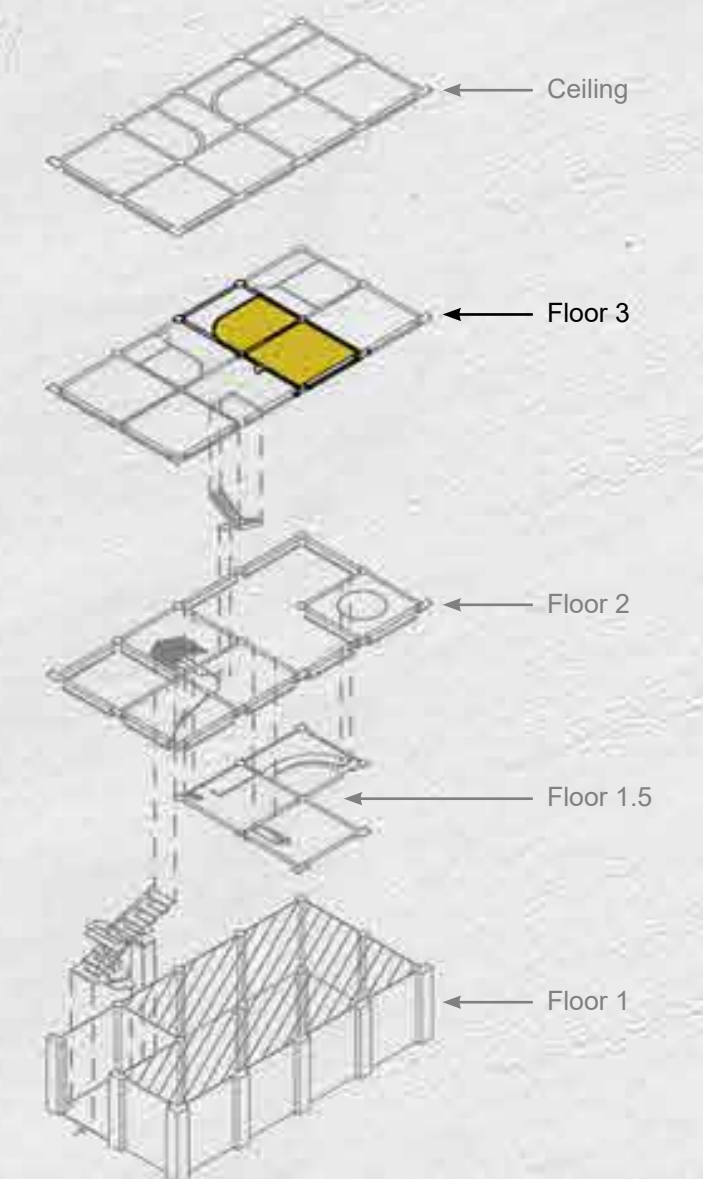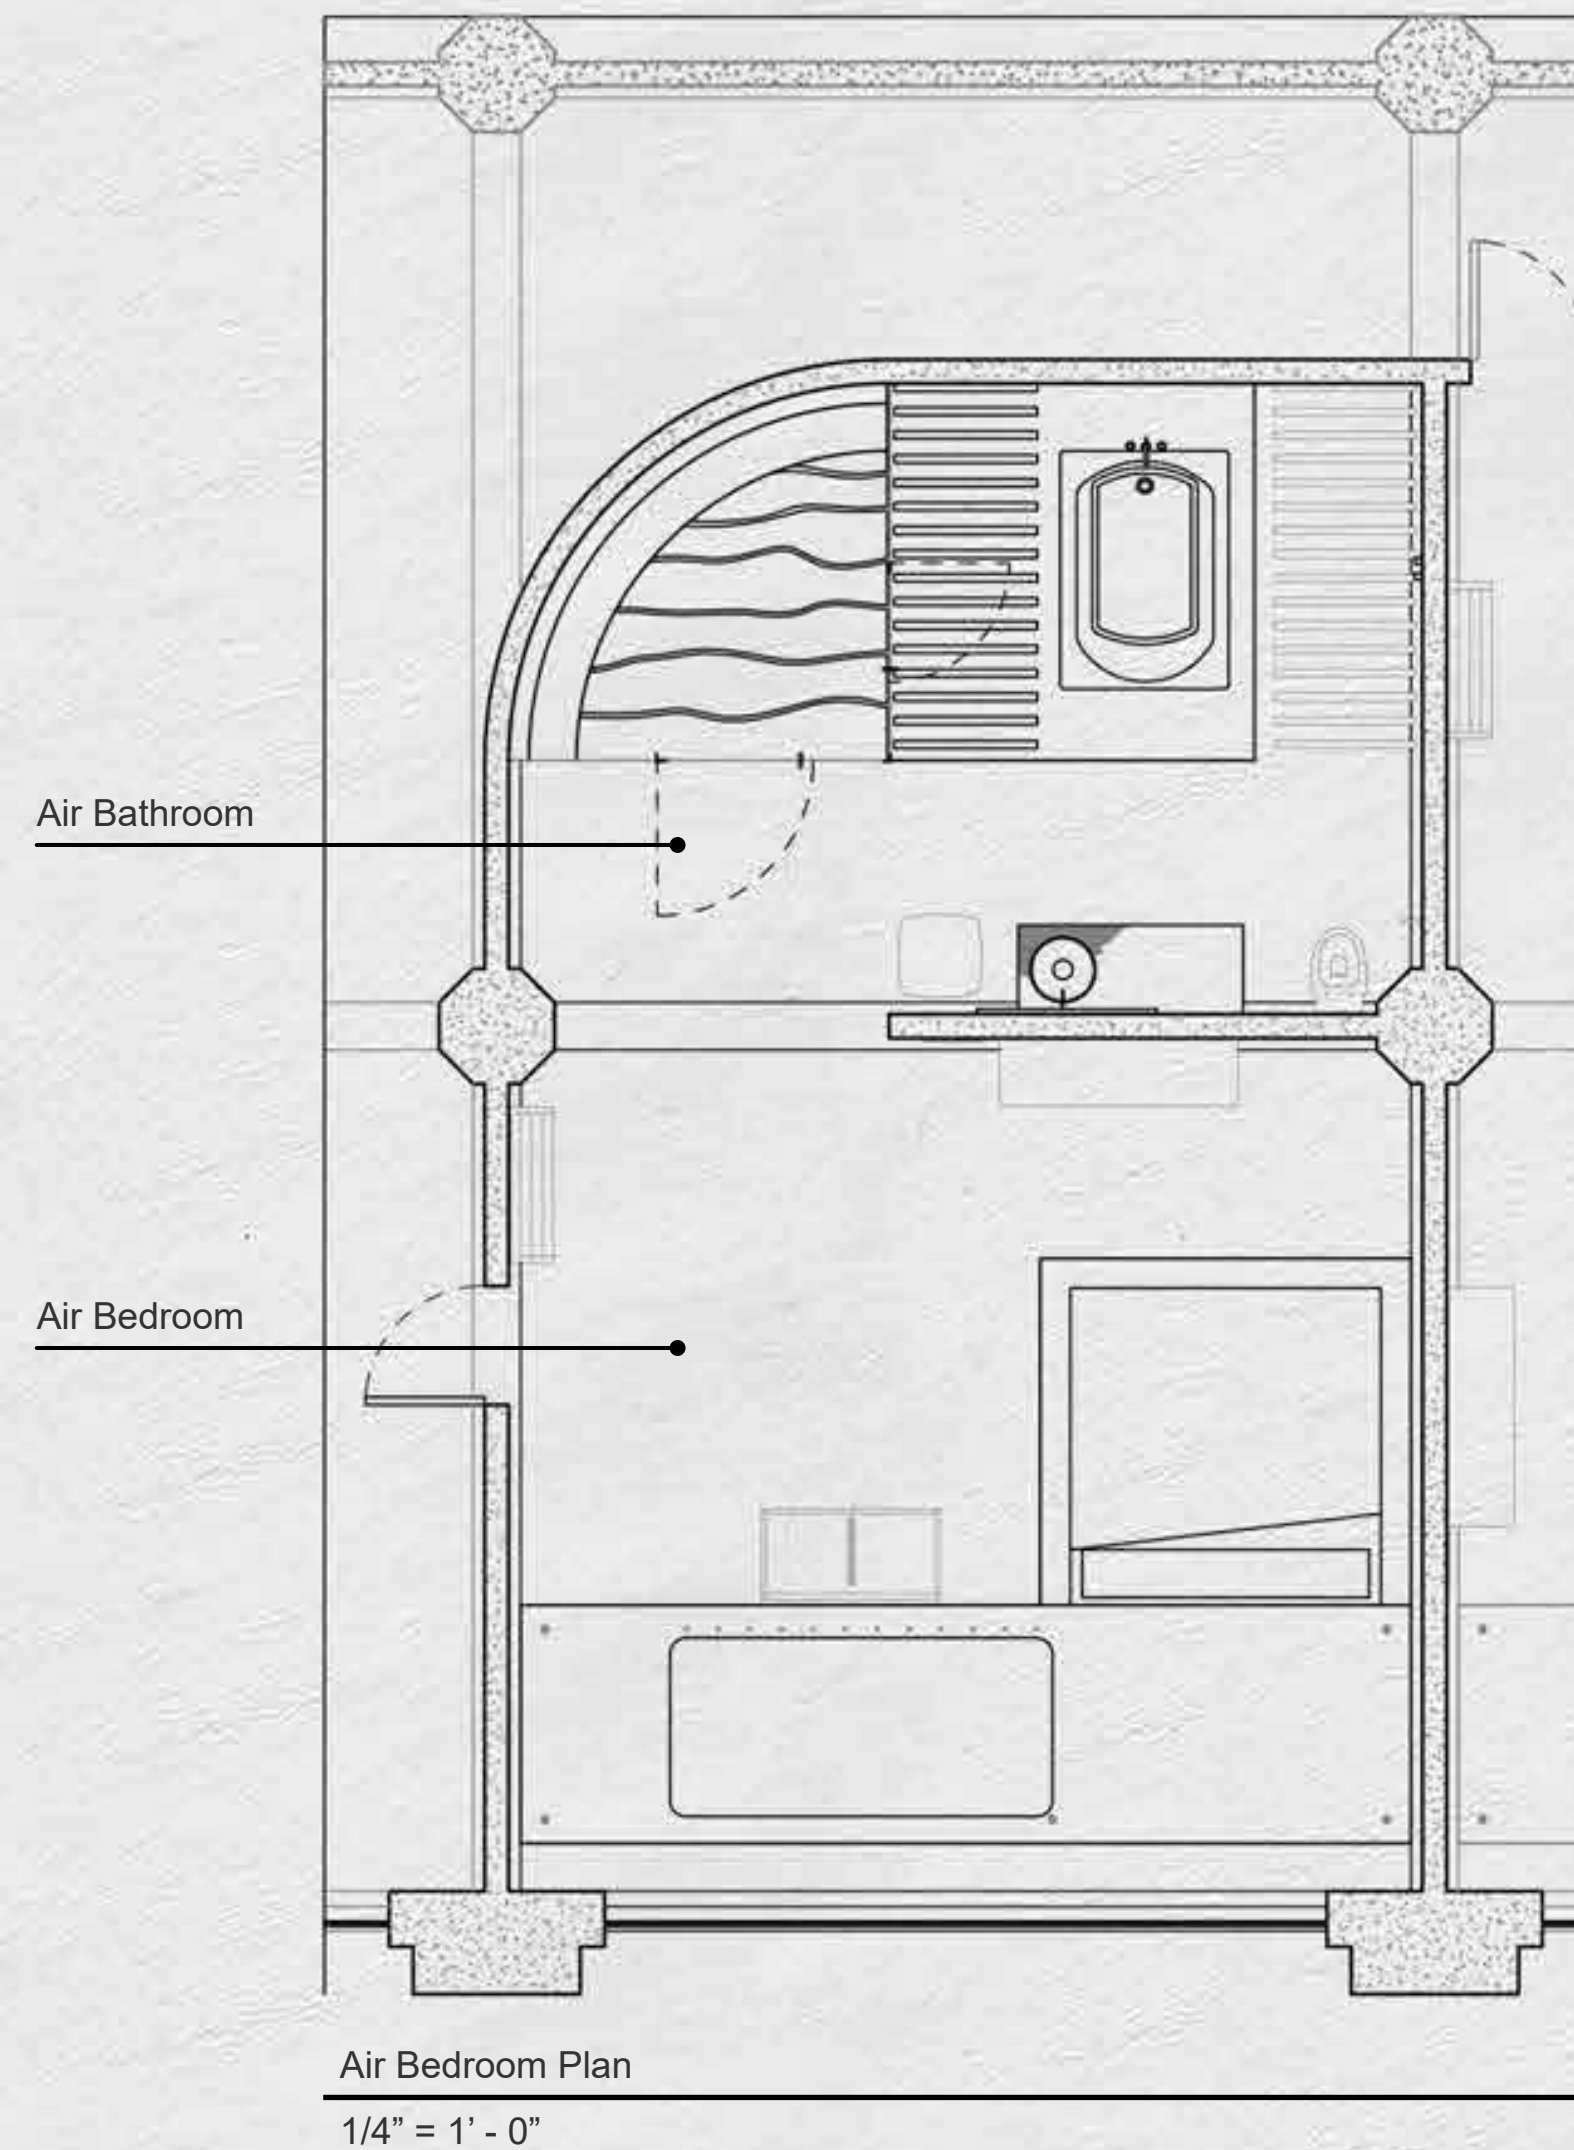

Area Plan: Air Bedroom
Floor 3: Air Bedroom

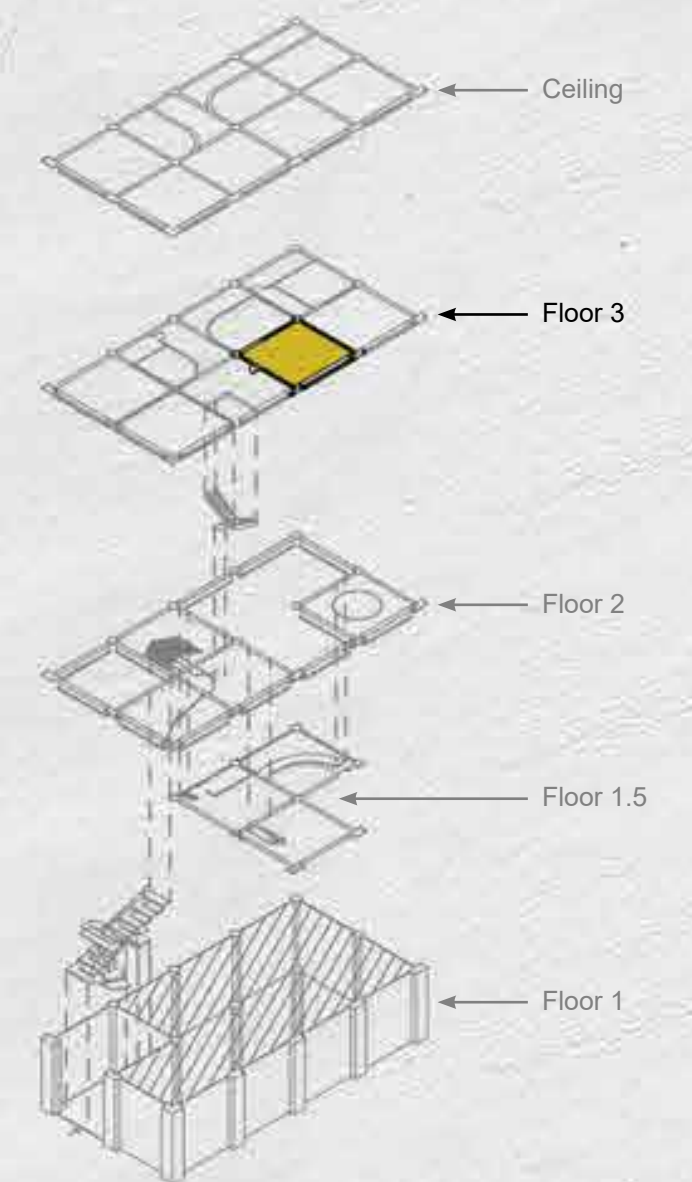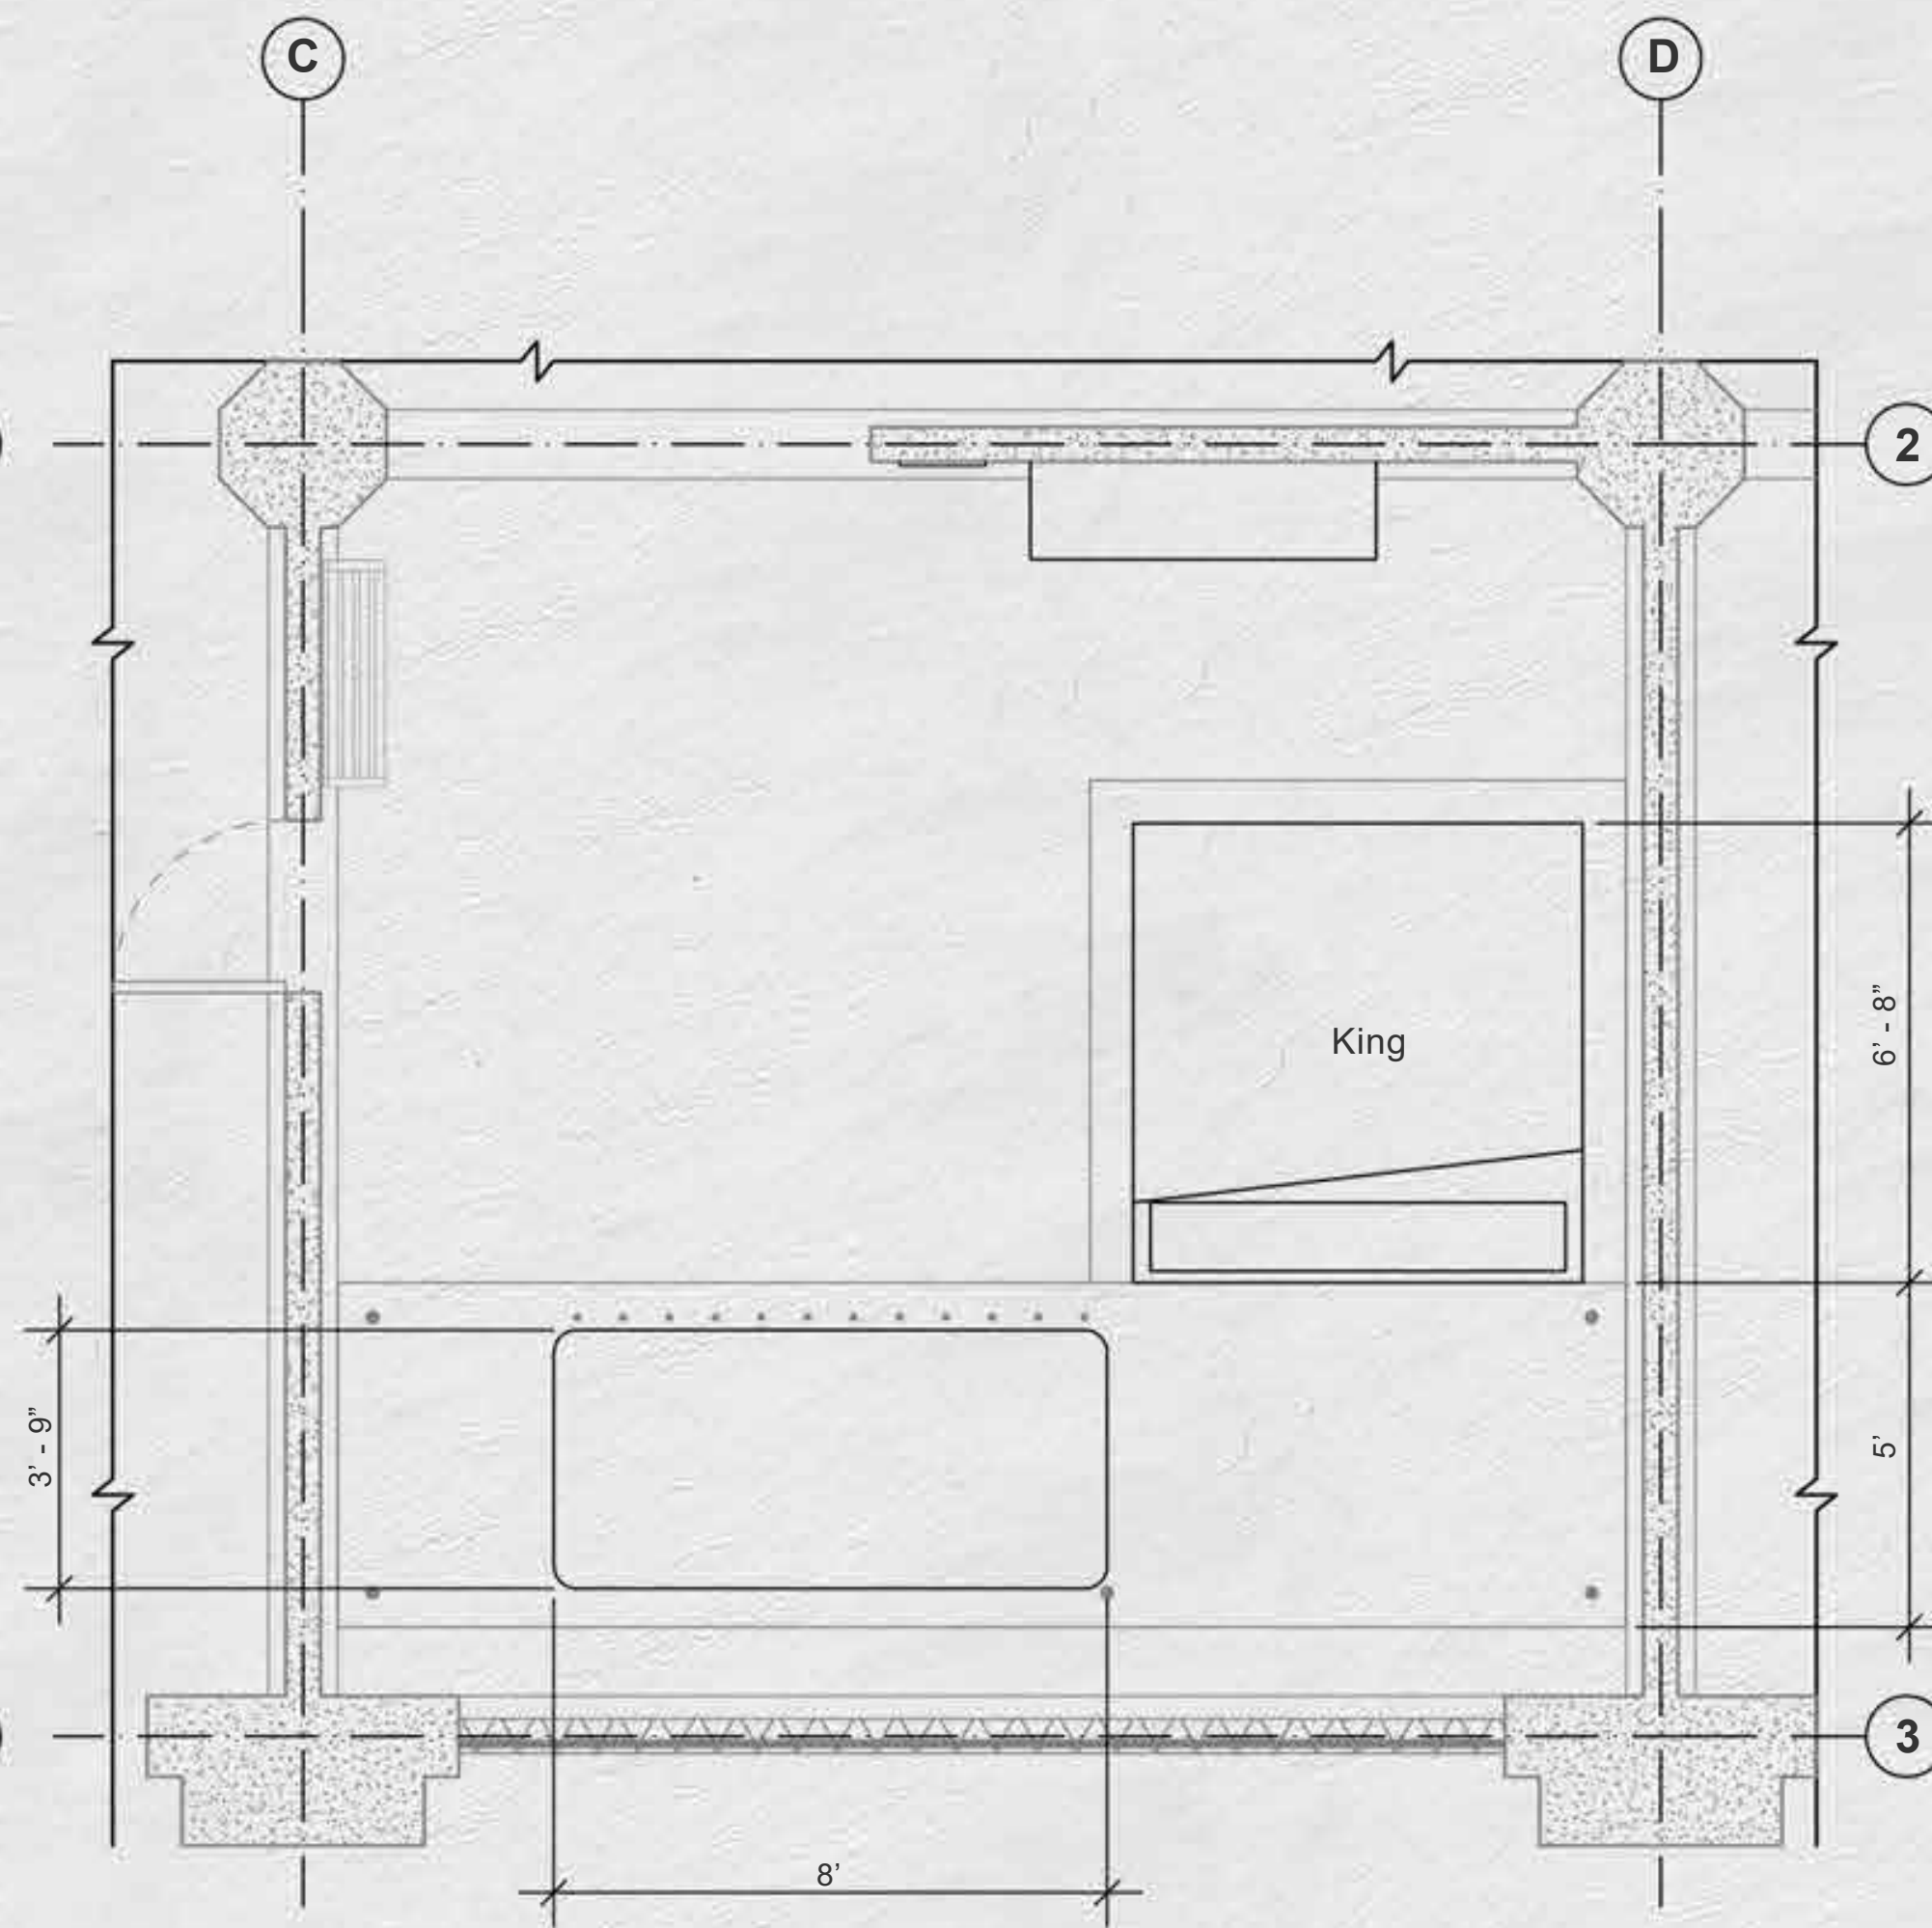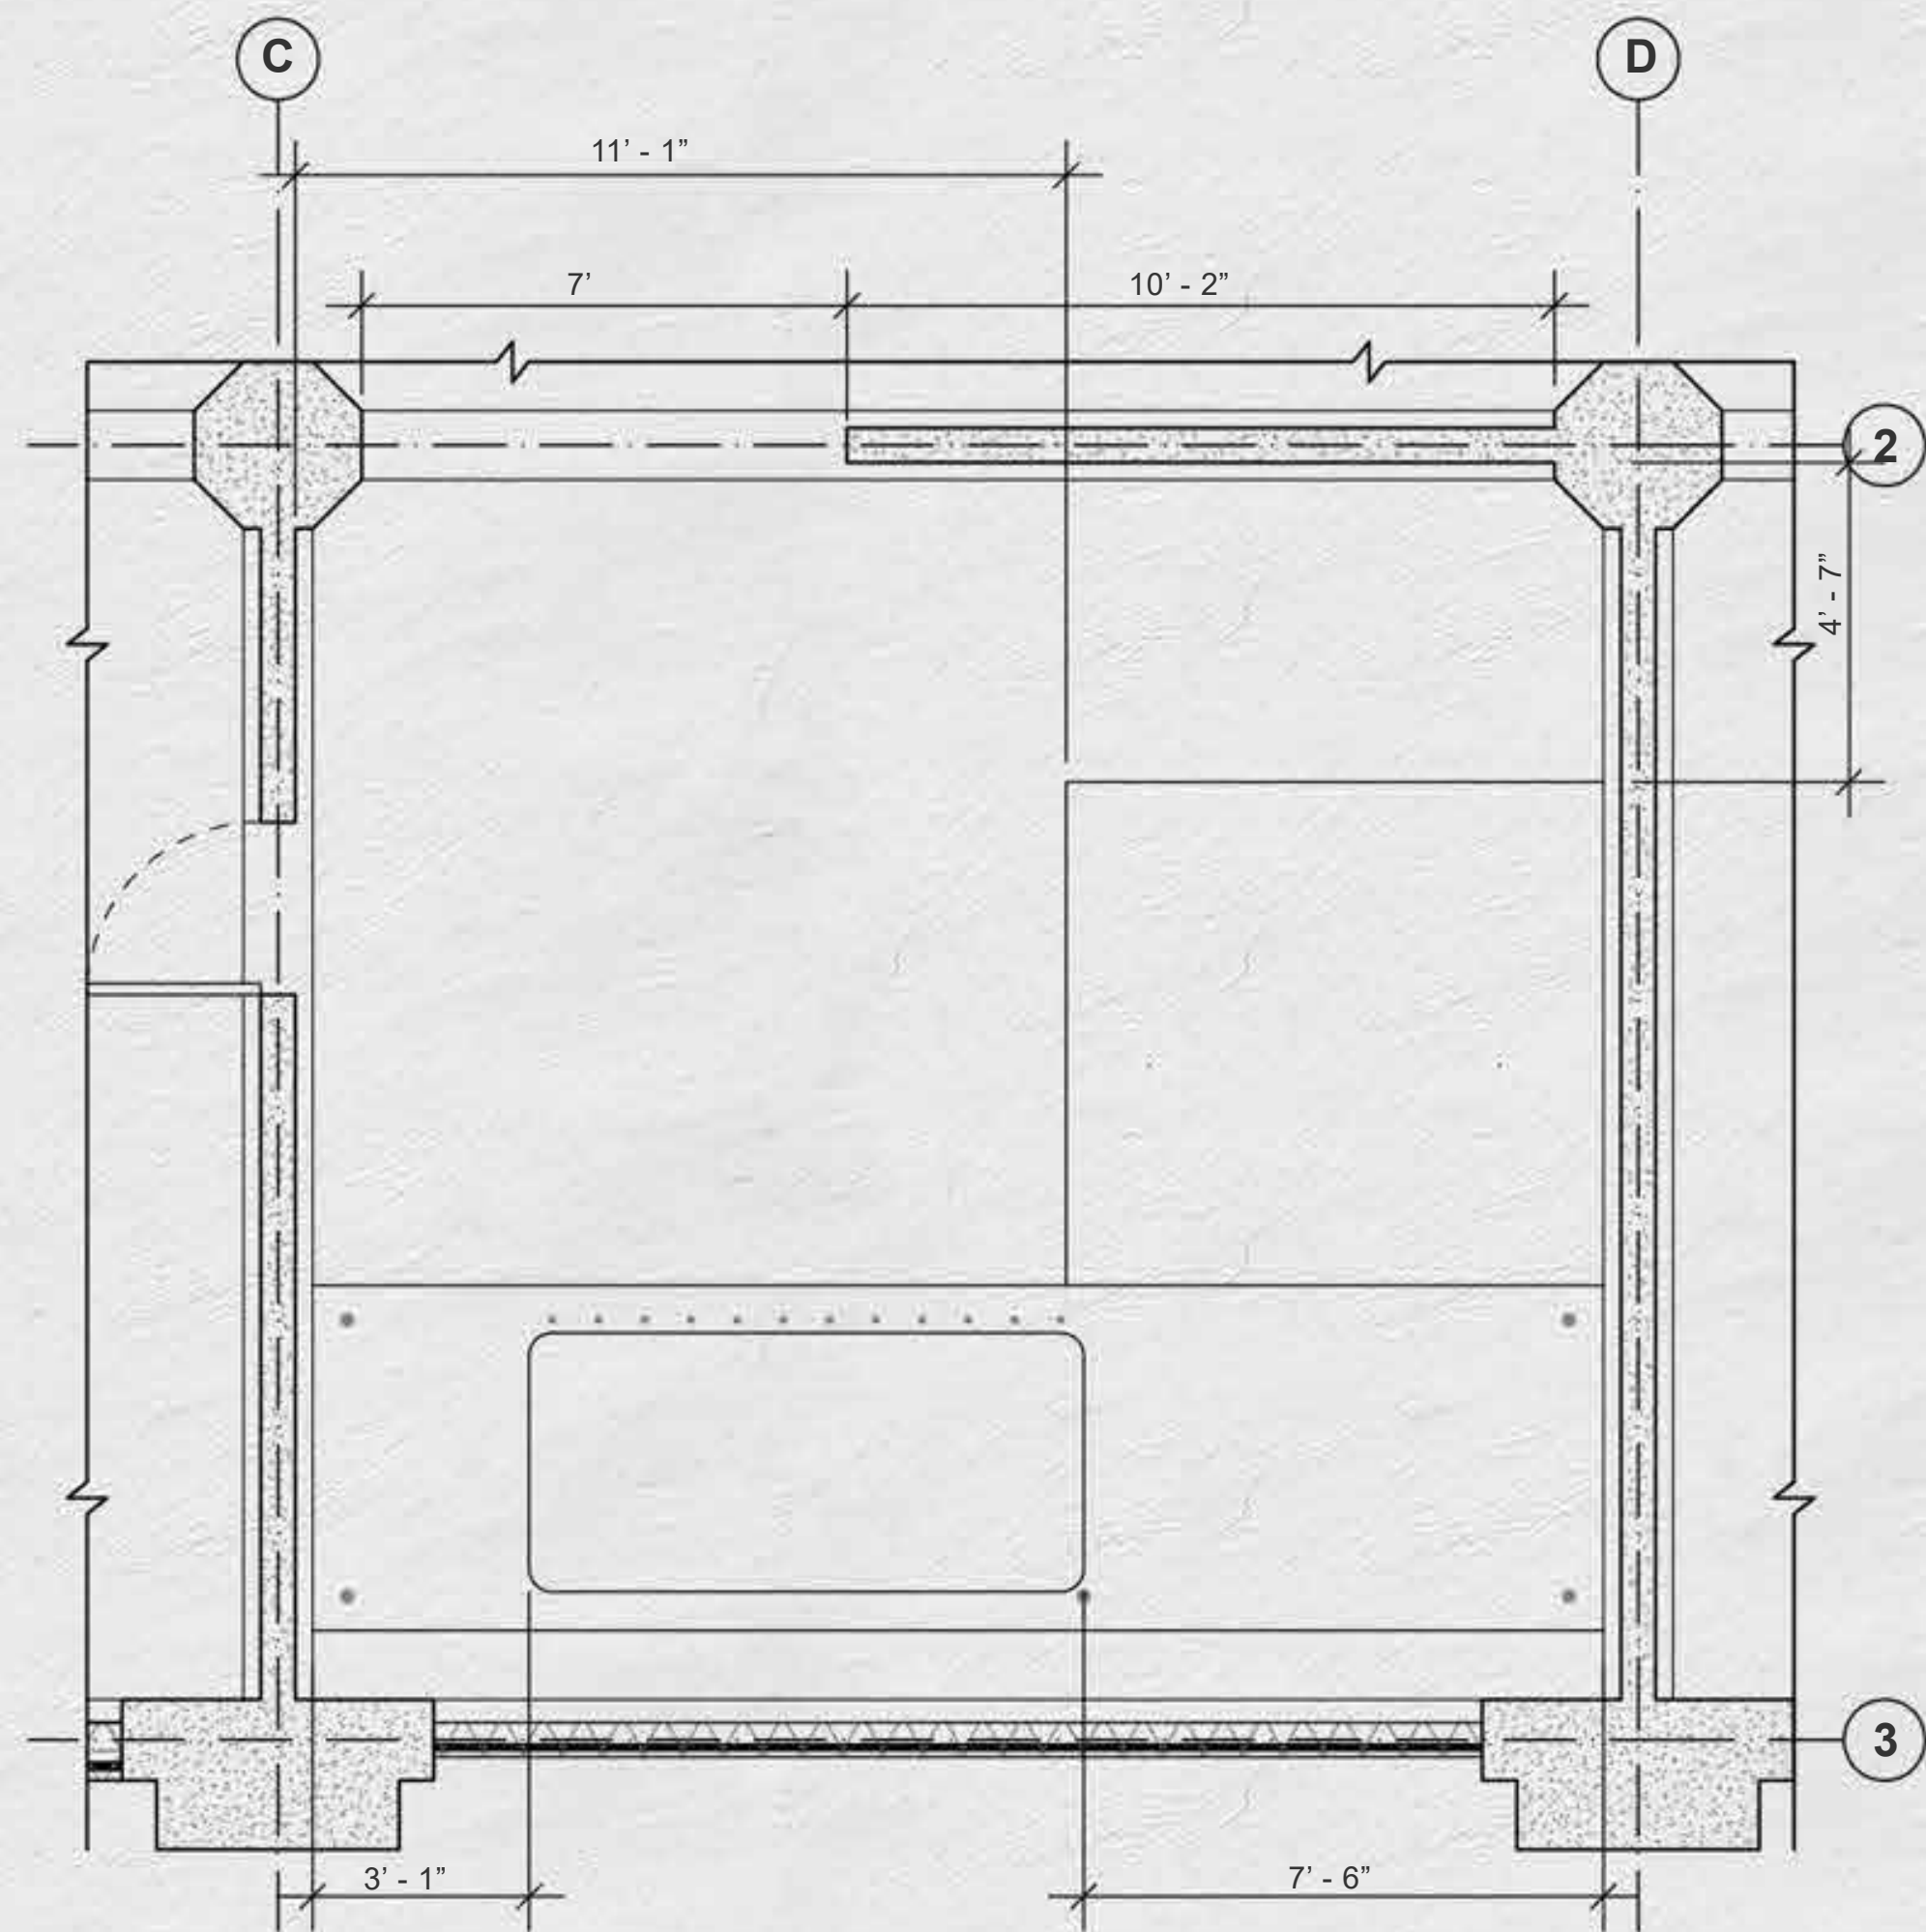


Area: Air Bed
Plans: Dimension, Furniture
Floor 3: Air Bedroom

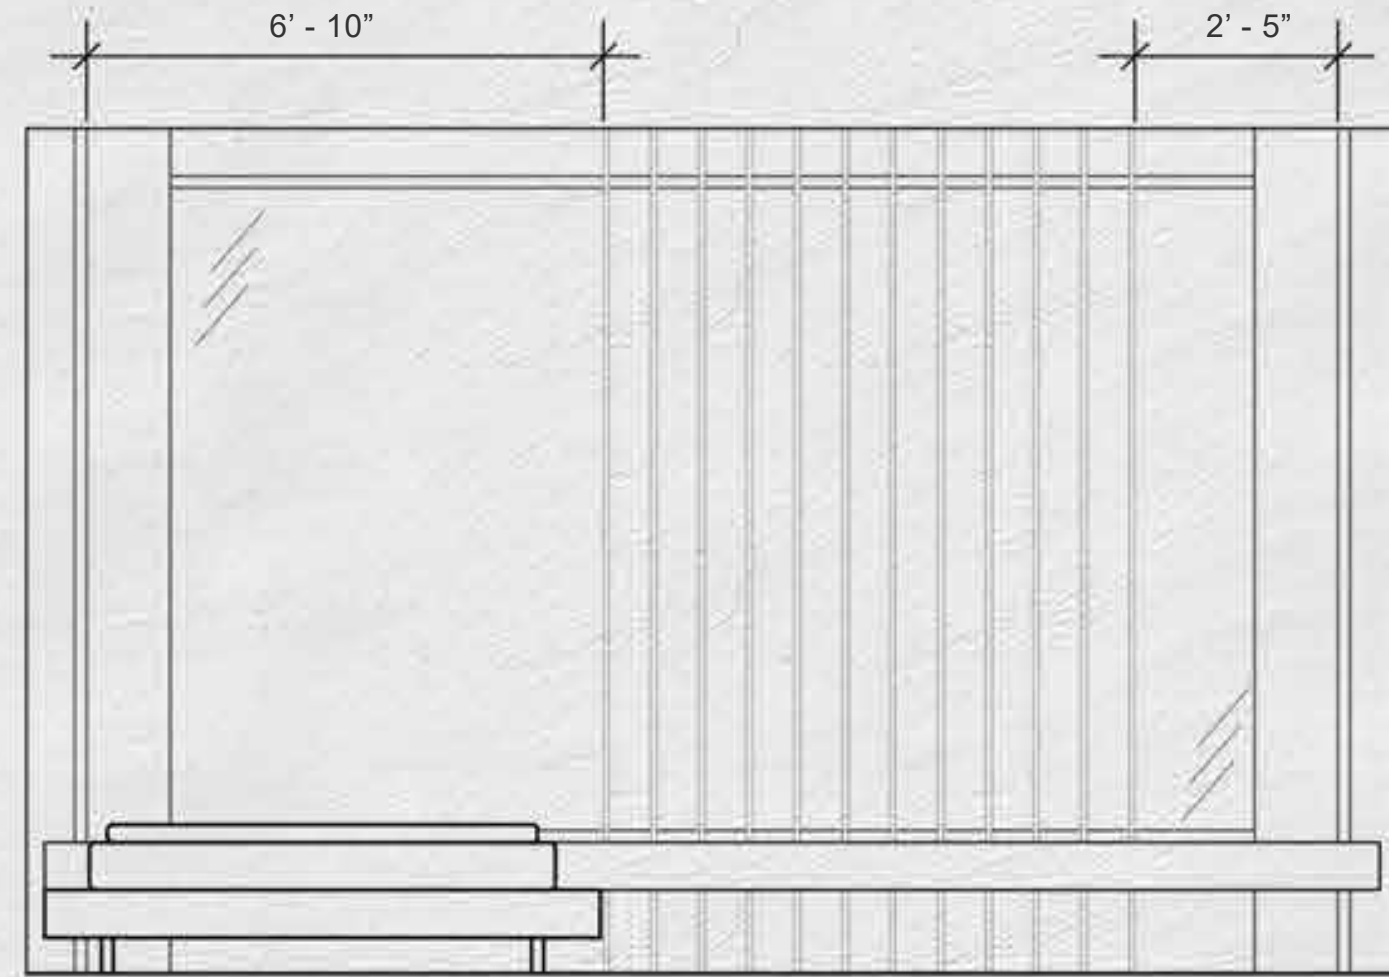


Air Bed Elevation - South

3/8" = 1' - 0"

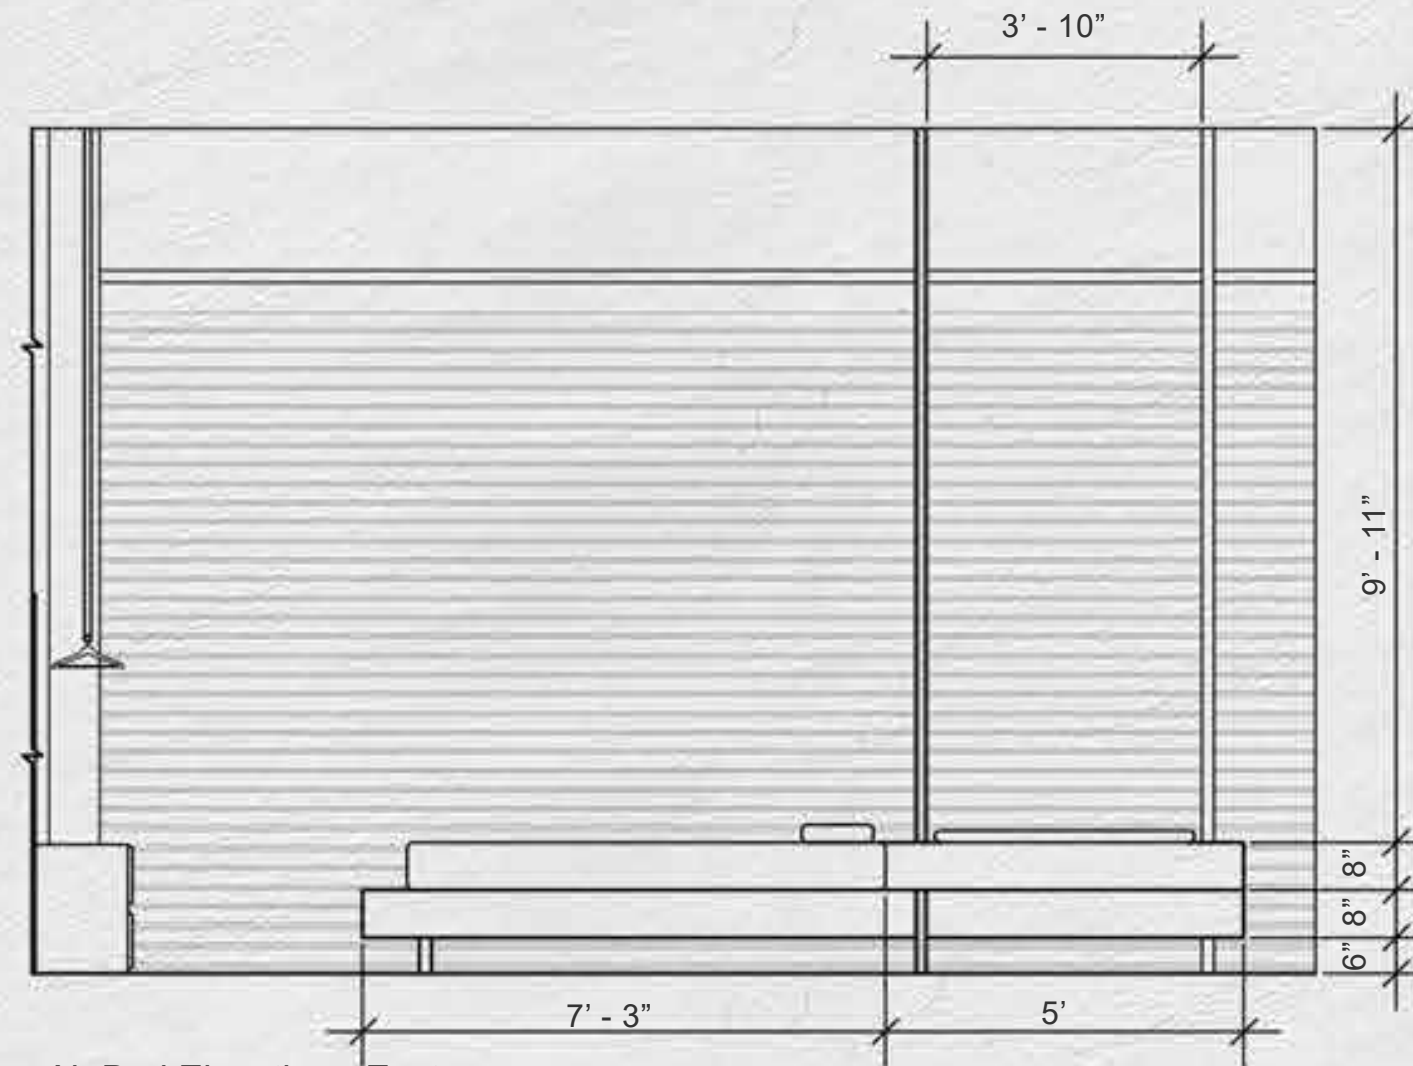

Air Bed Elevation - East

3/8" = 1' - 0"

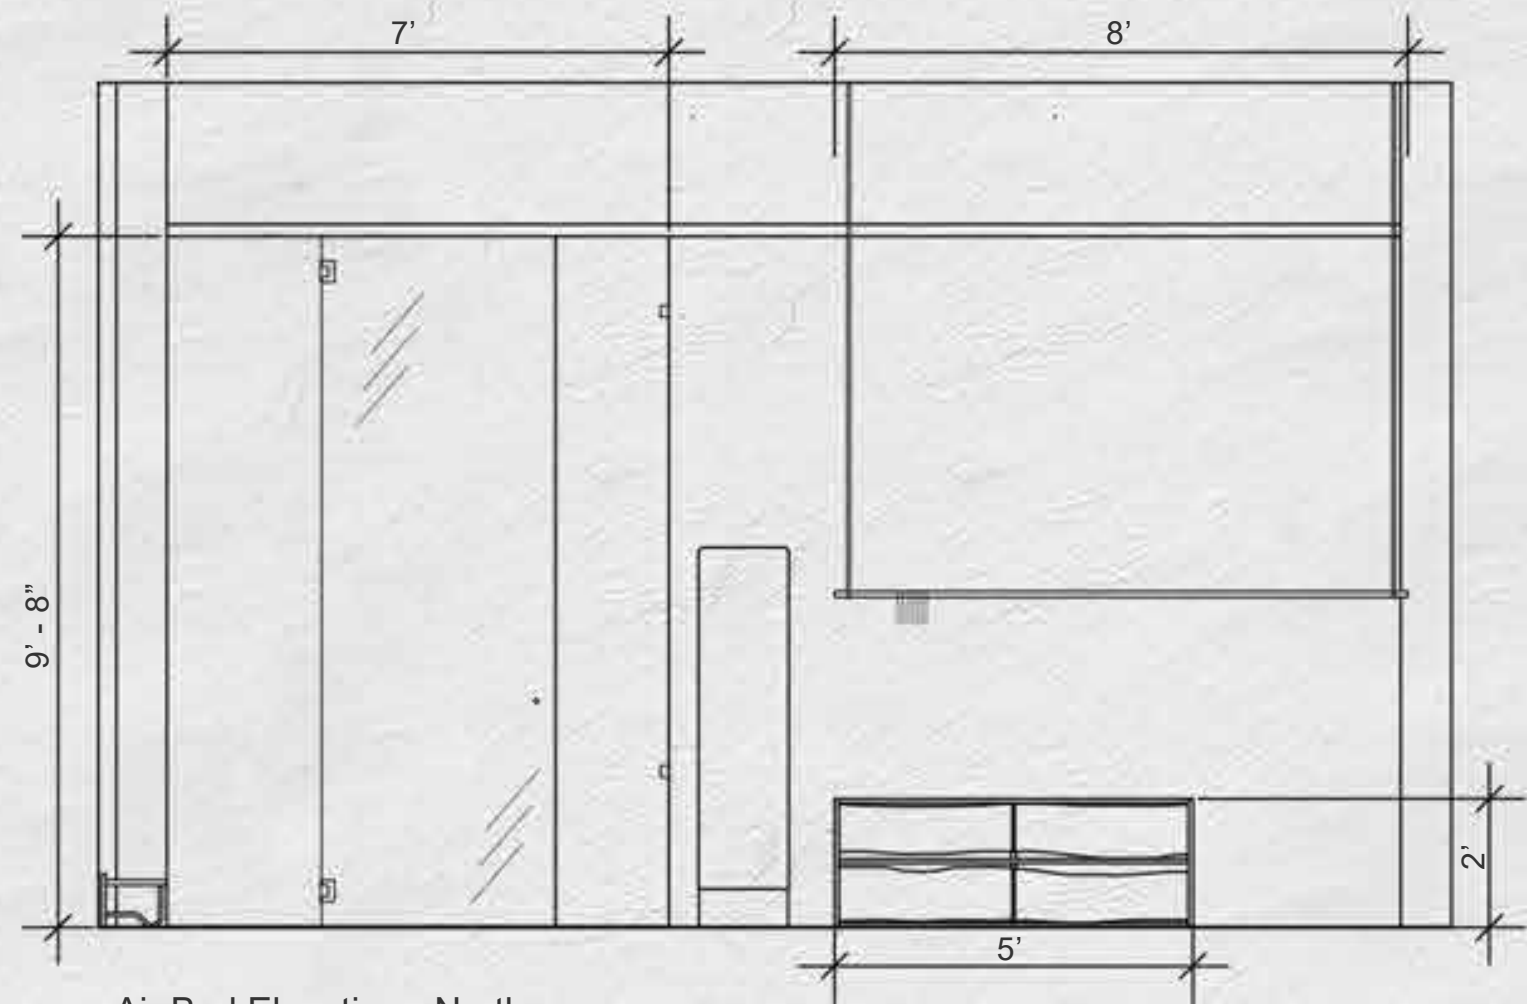


Air Bed Elevation - North

3/8" = 1' - 0"



Air Bed Elevation - West




3/8" = 1' - 0"

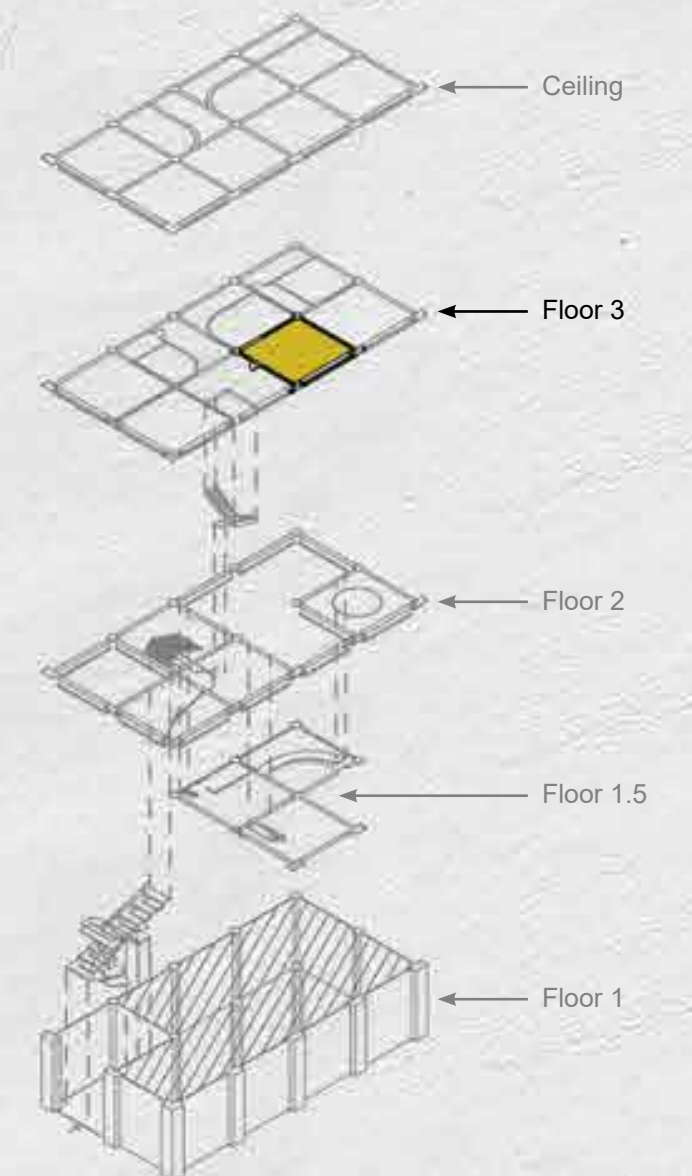






Area: Air Bed
Elevations: South, East, North, West
Floor 3: Air Bedroom





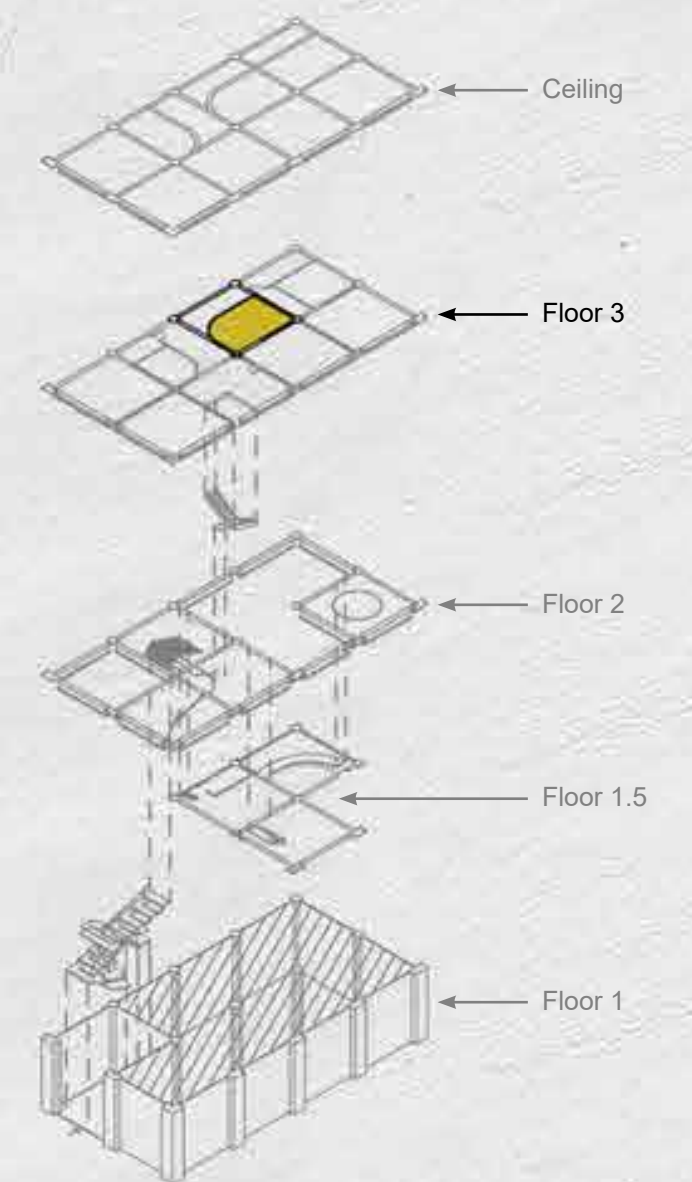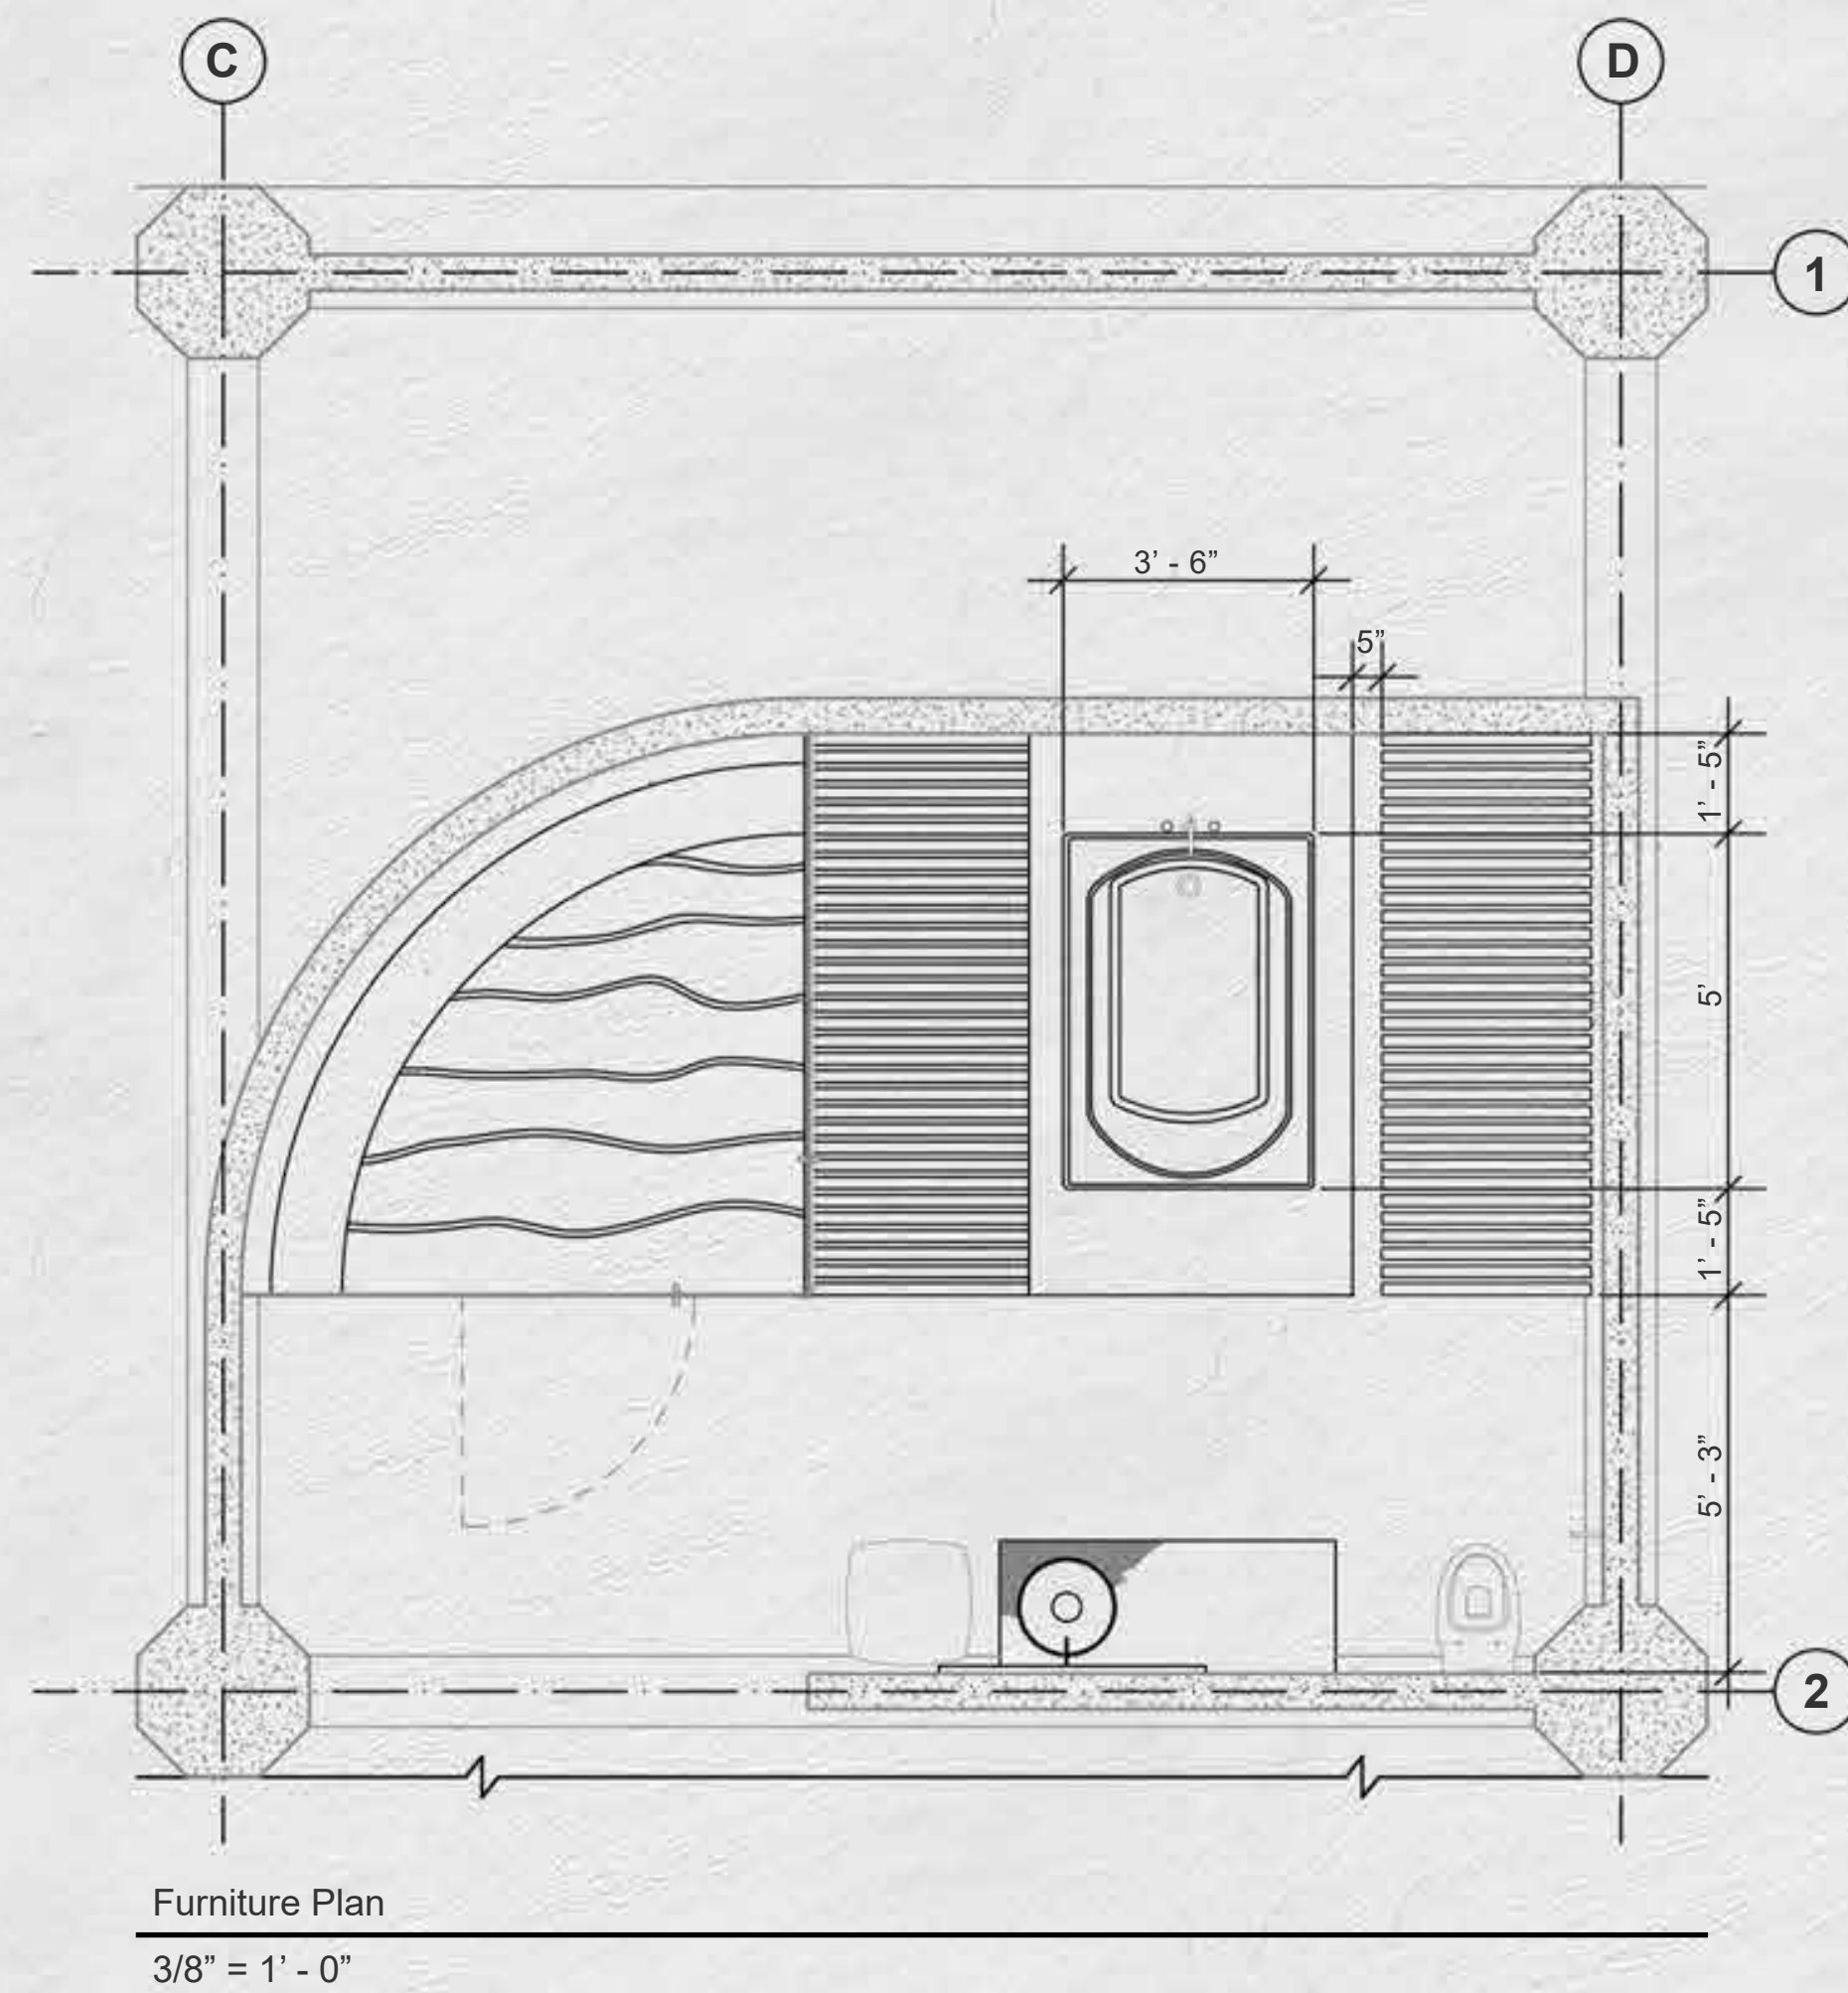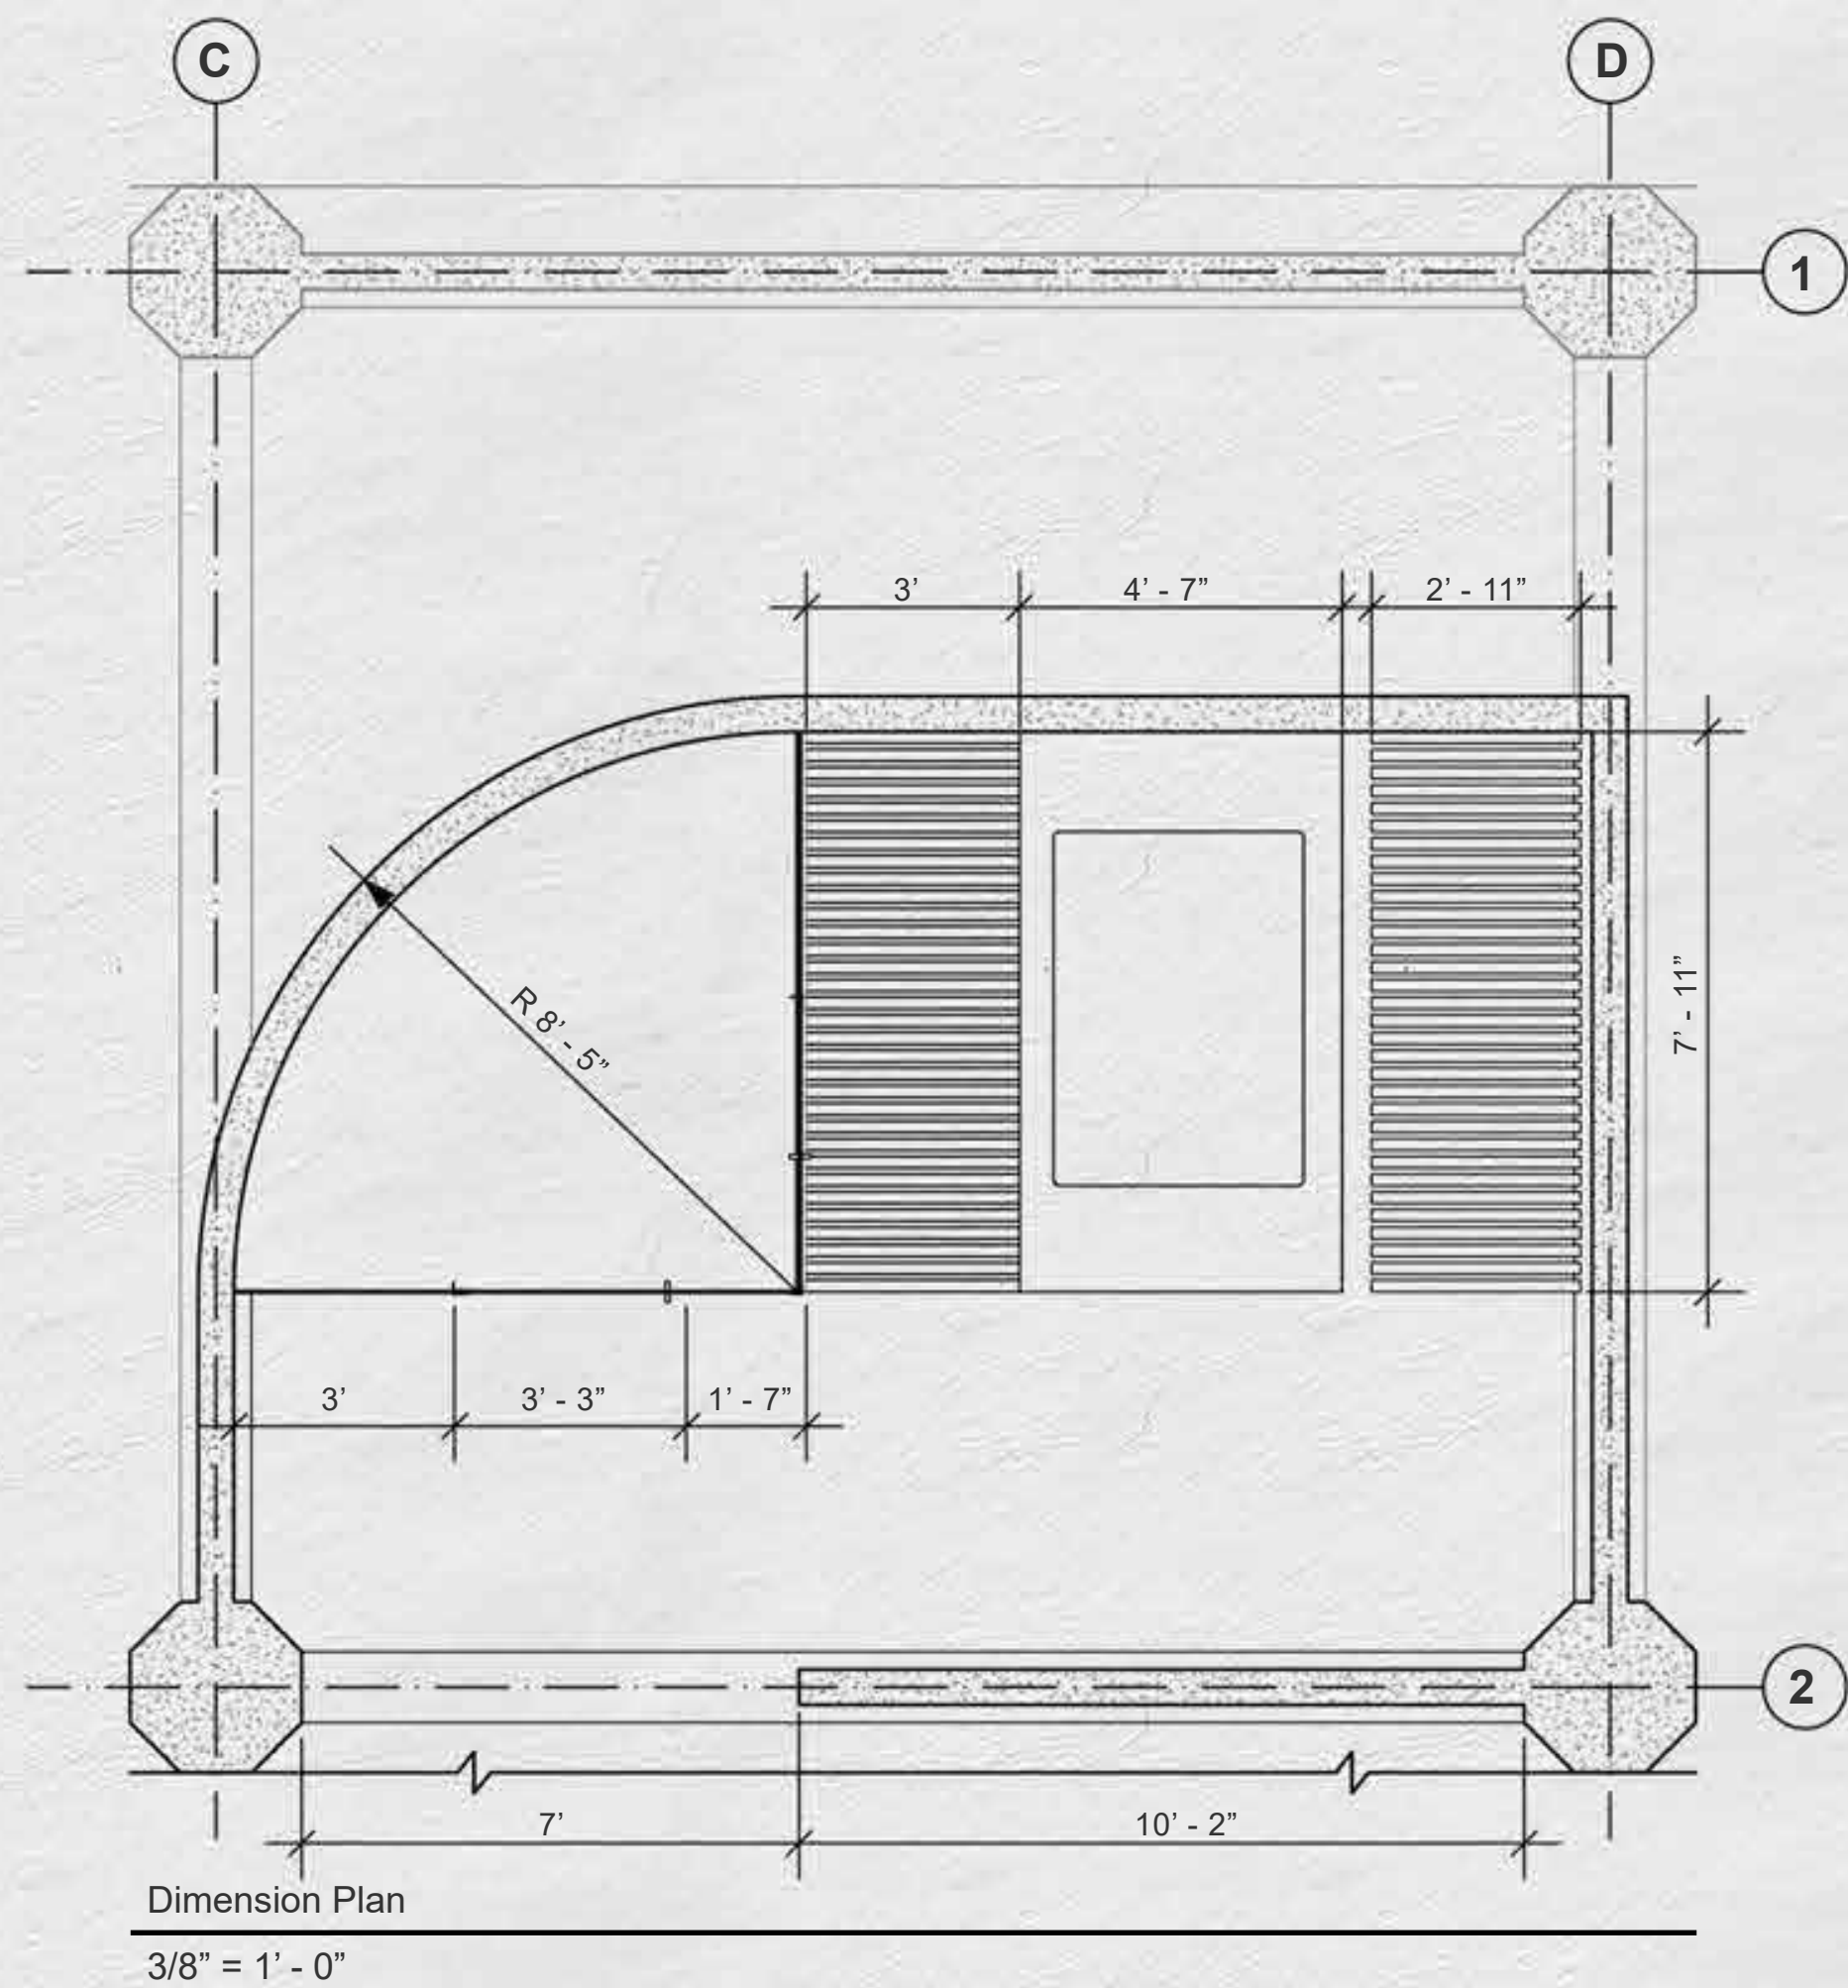

Area: Air Bath
 Plans: Dimension, Furniture
 Floor 3: Air Bedroom

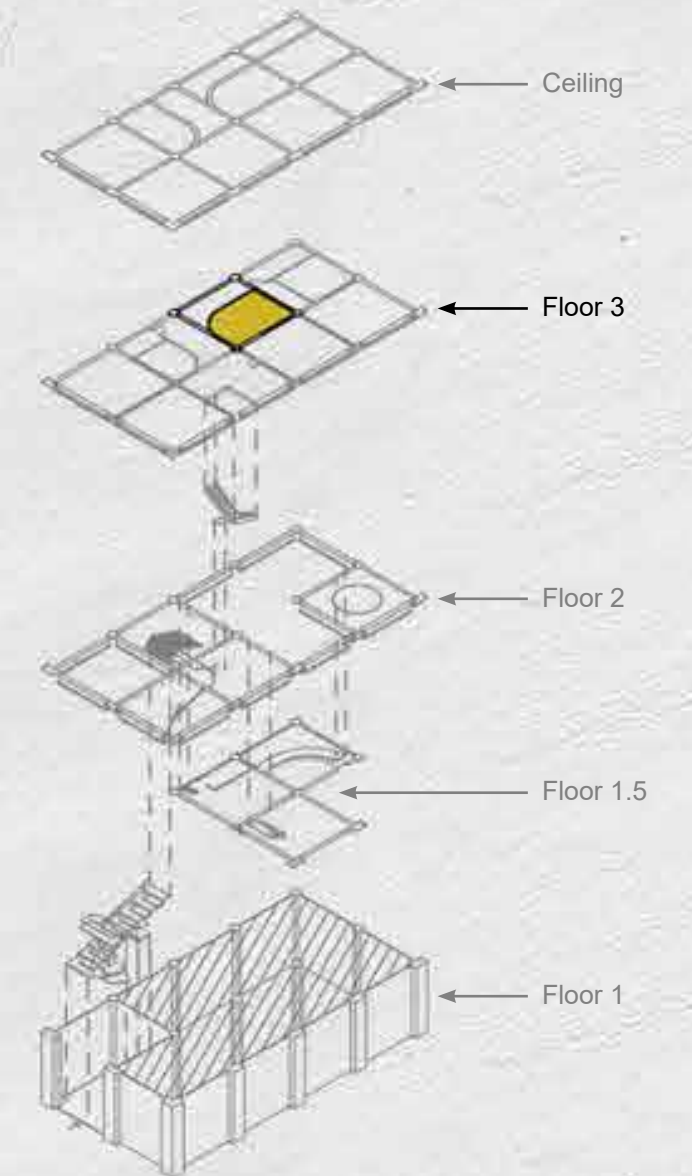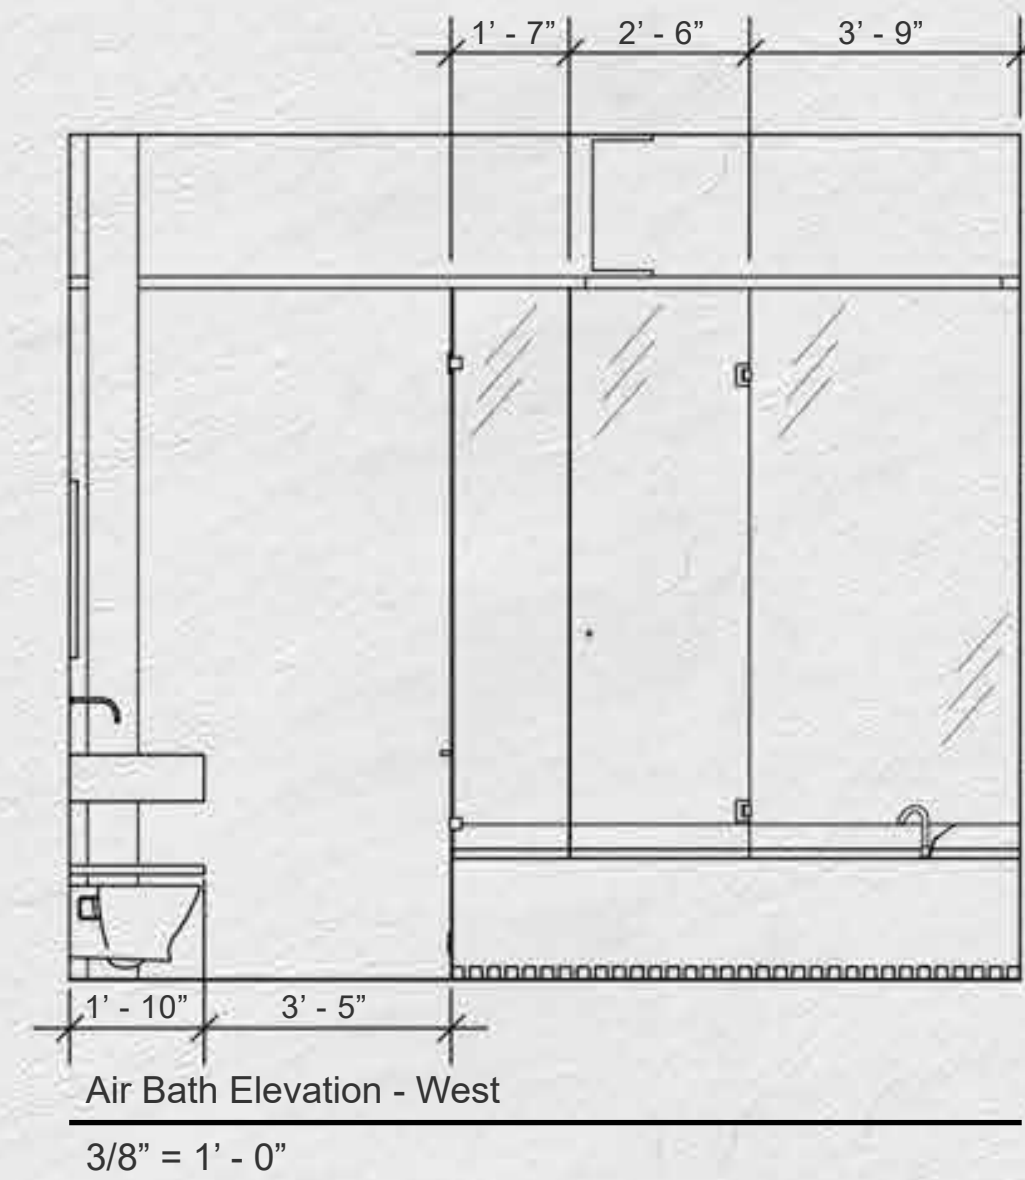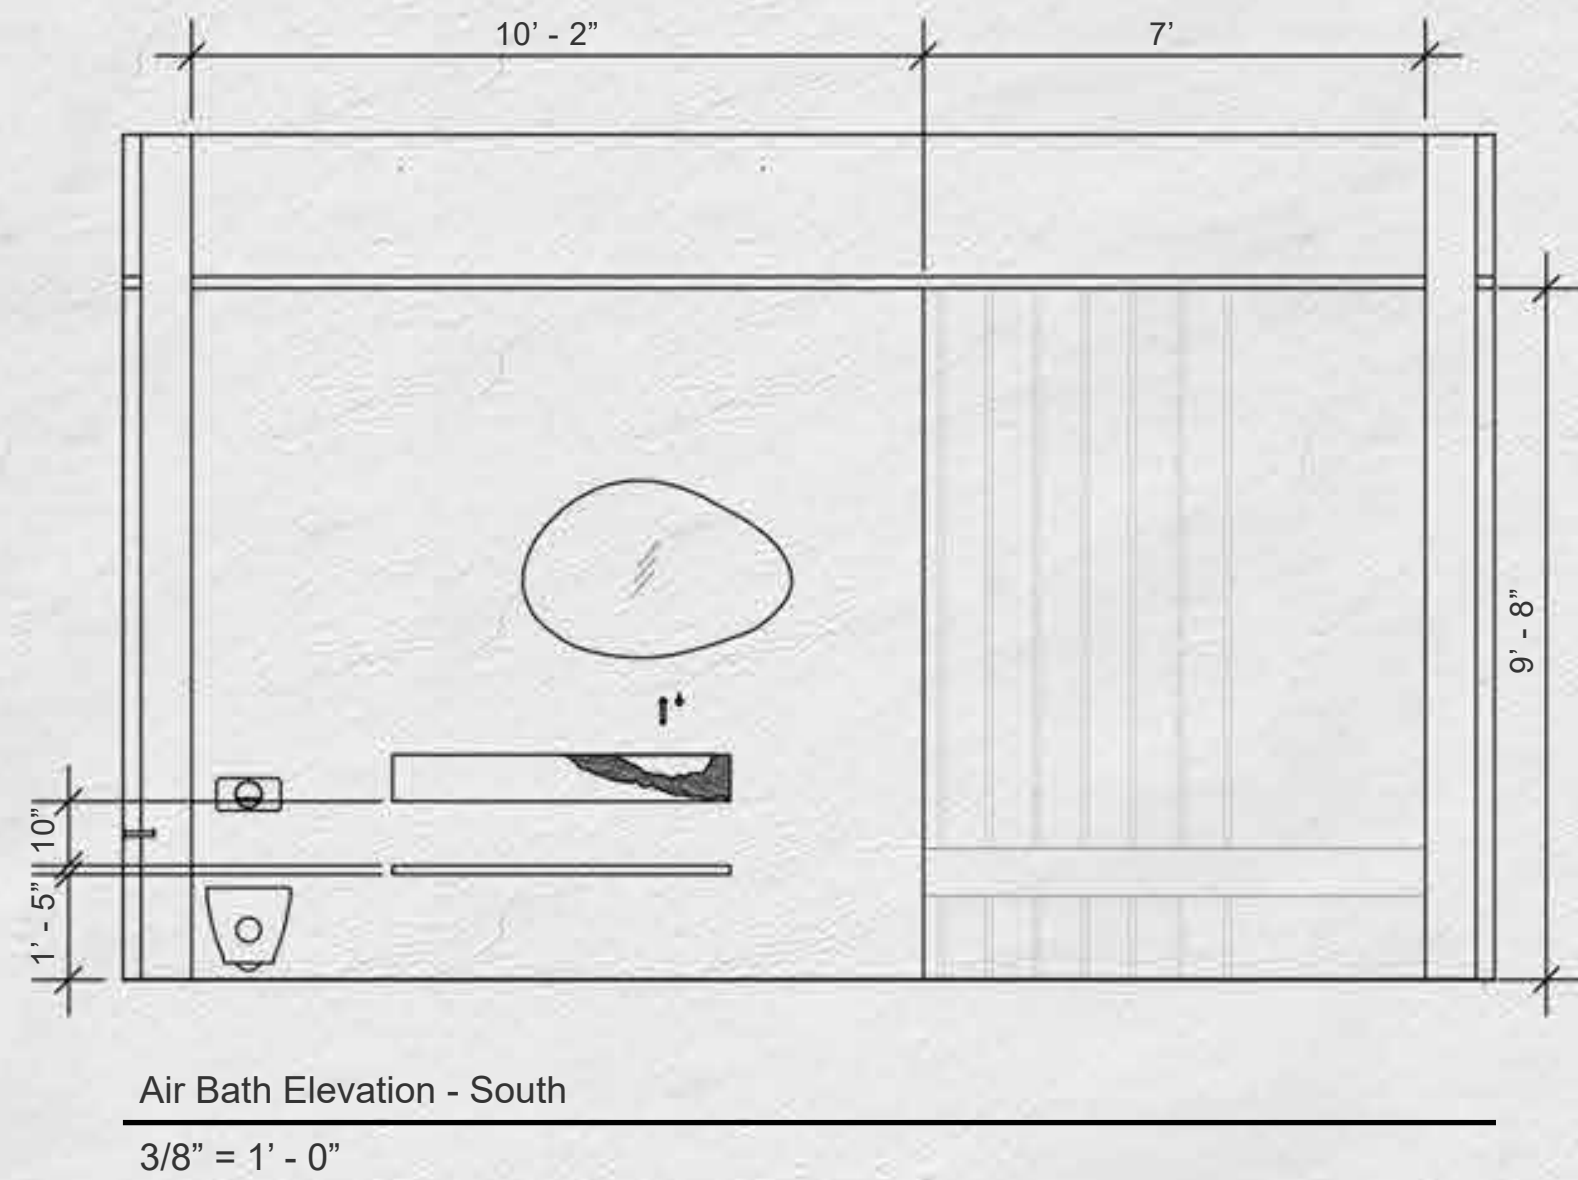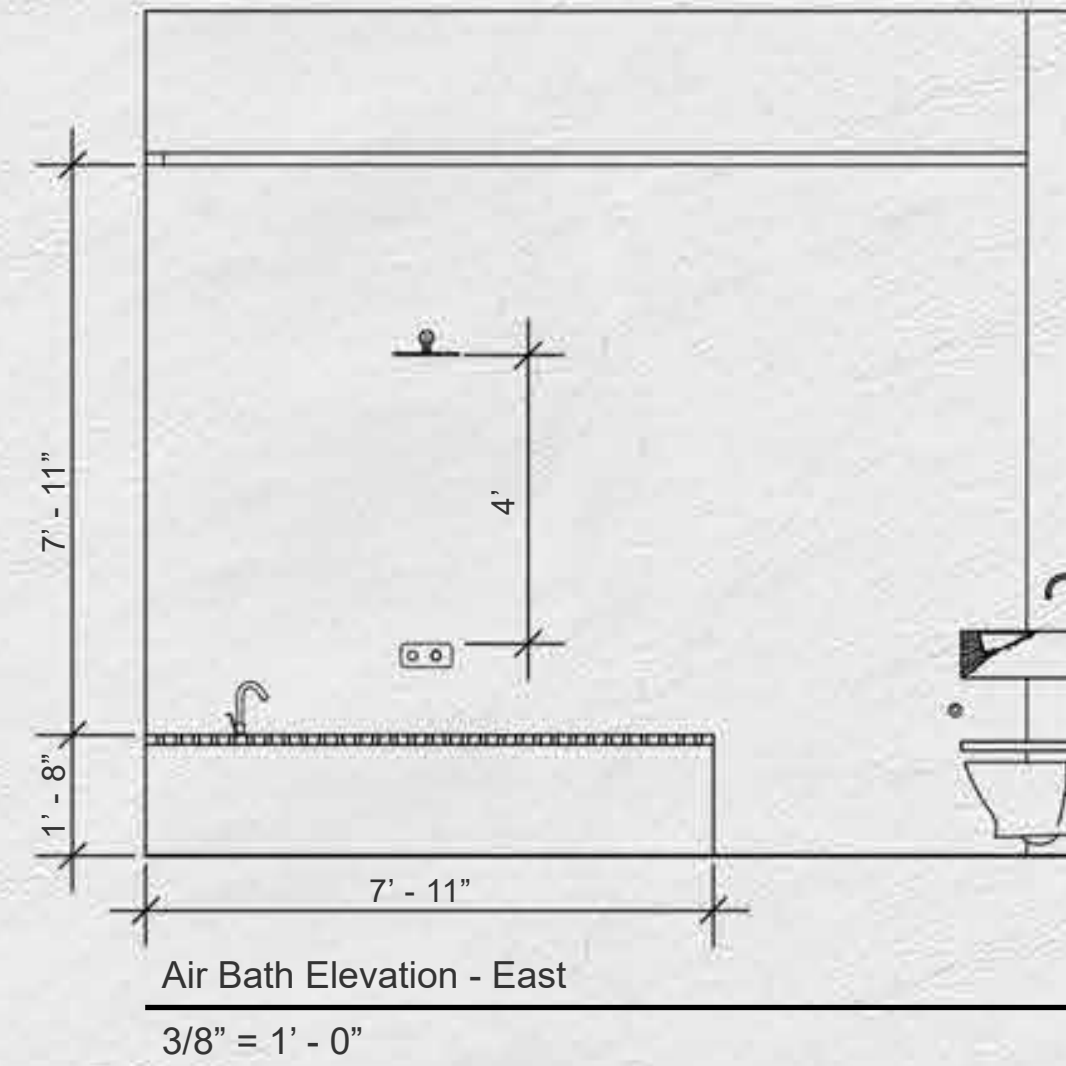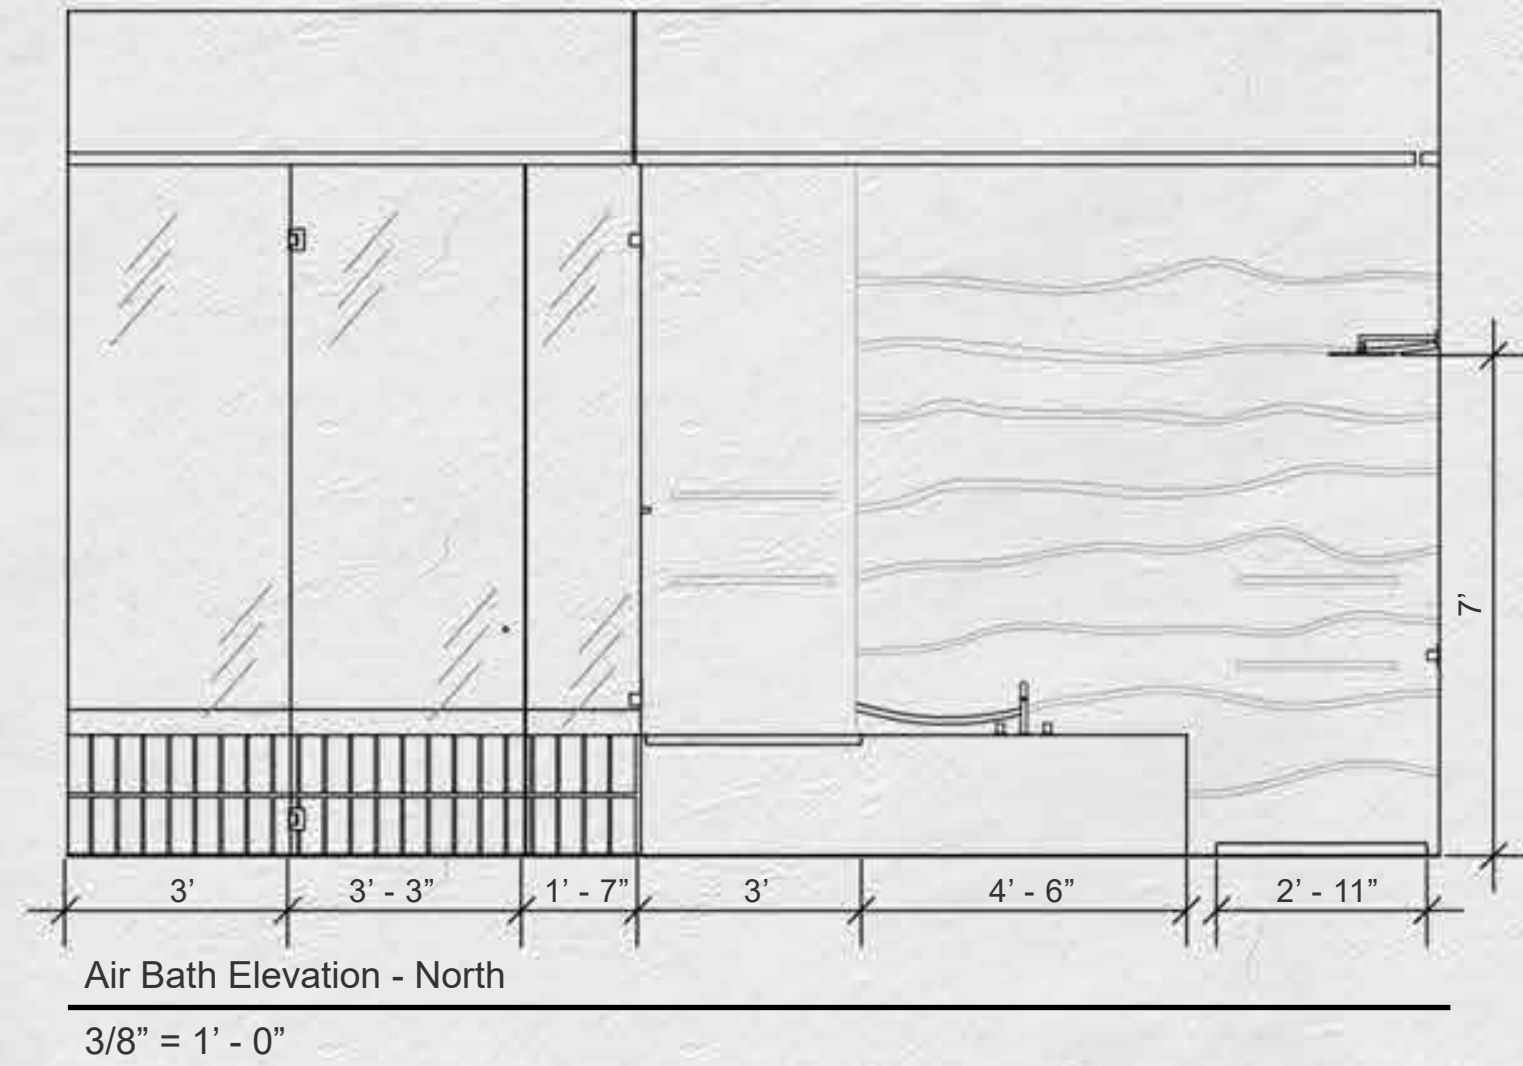

Area: Air Bath
 Elevations: North, East, South, West
 Floor 3: Air Bedroom




View 17: Air Bathroom



View 18: Air Bathroom




View 19: Air Bathroom



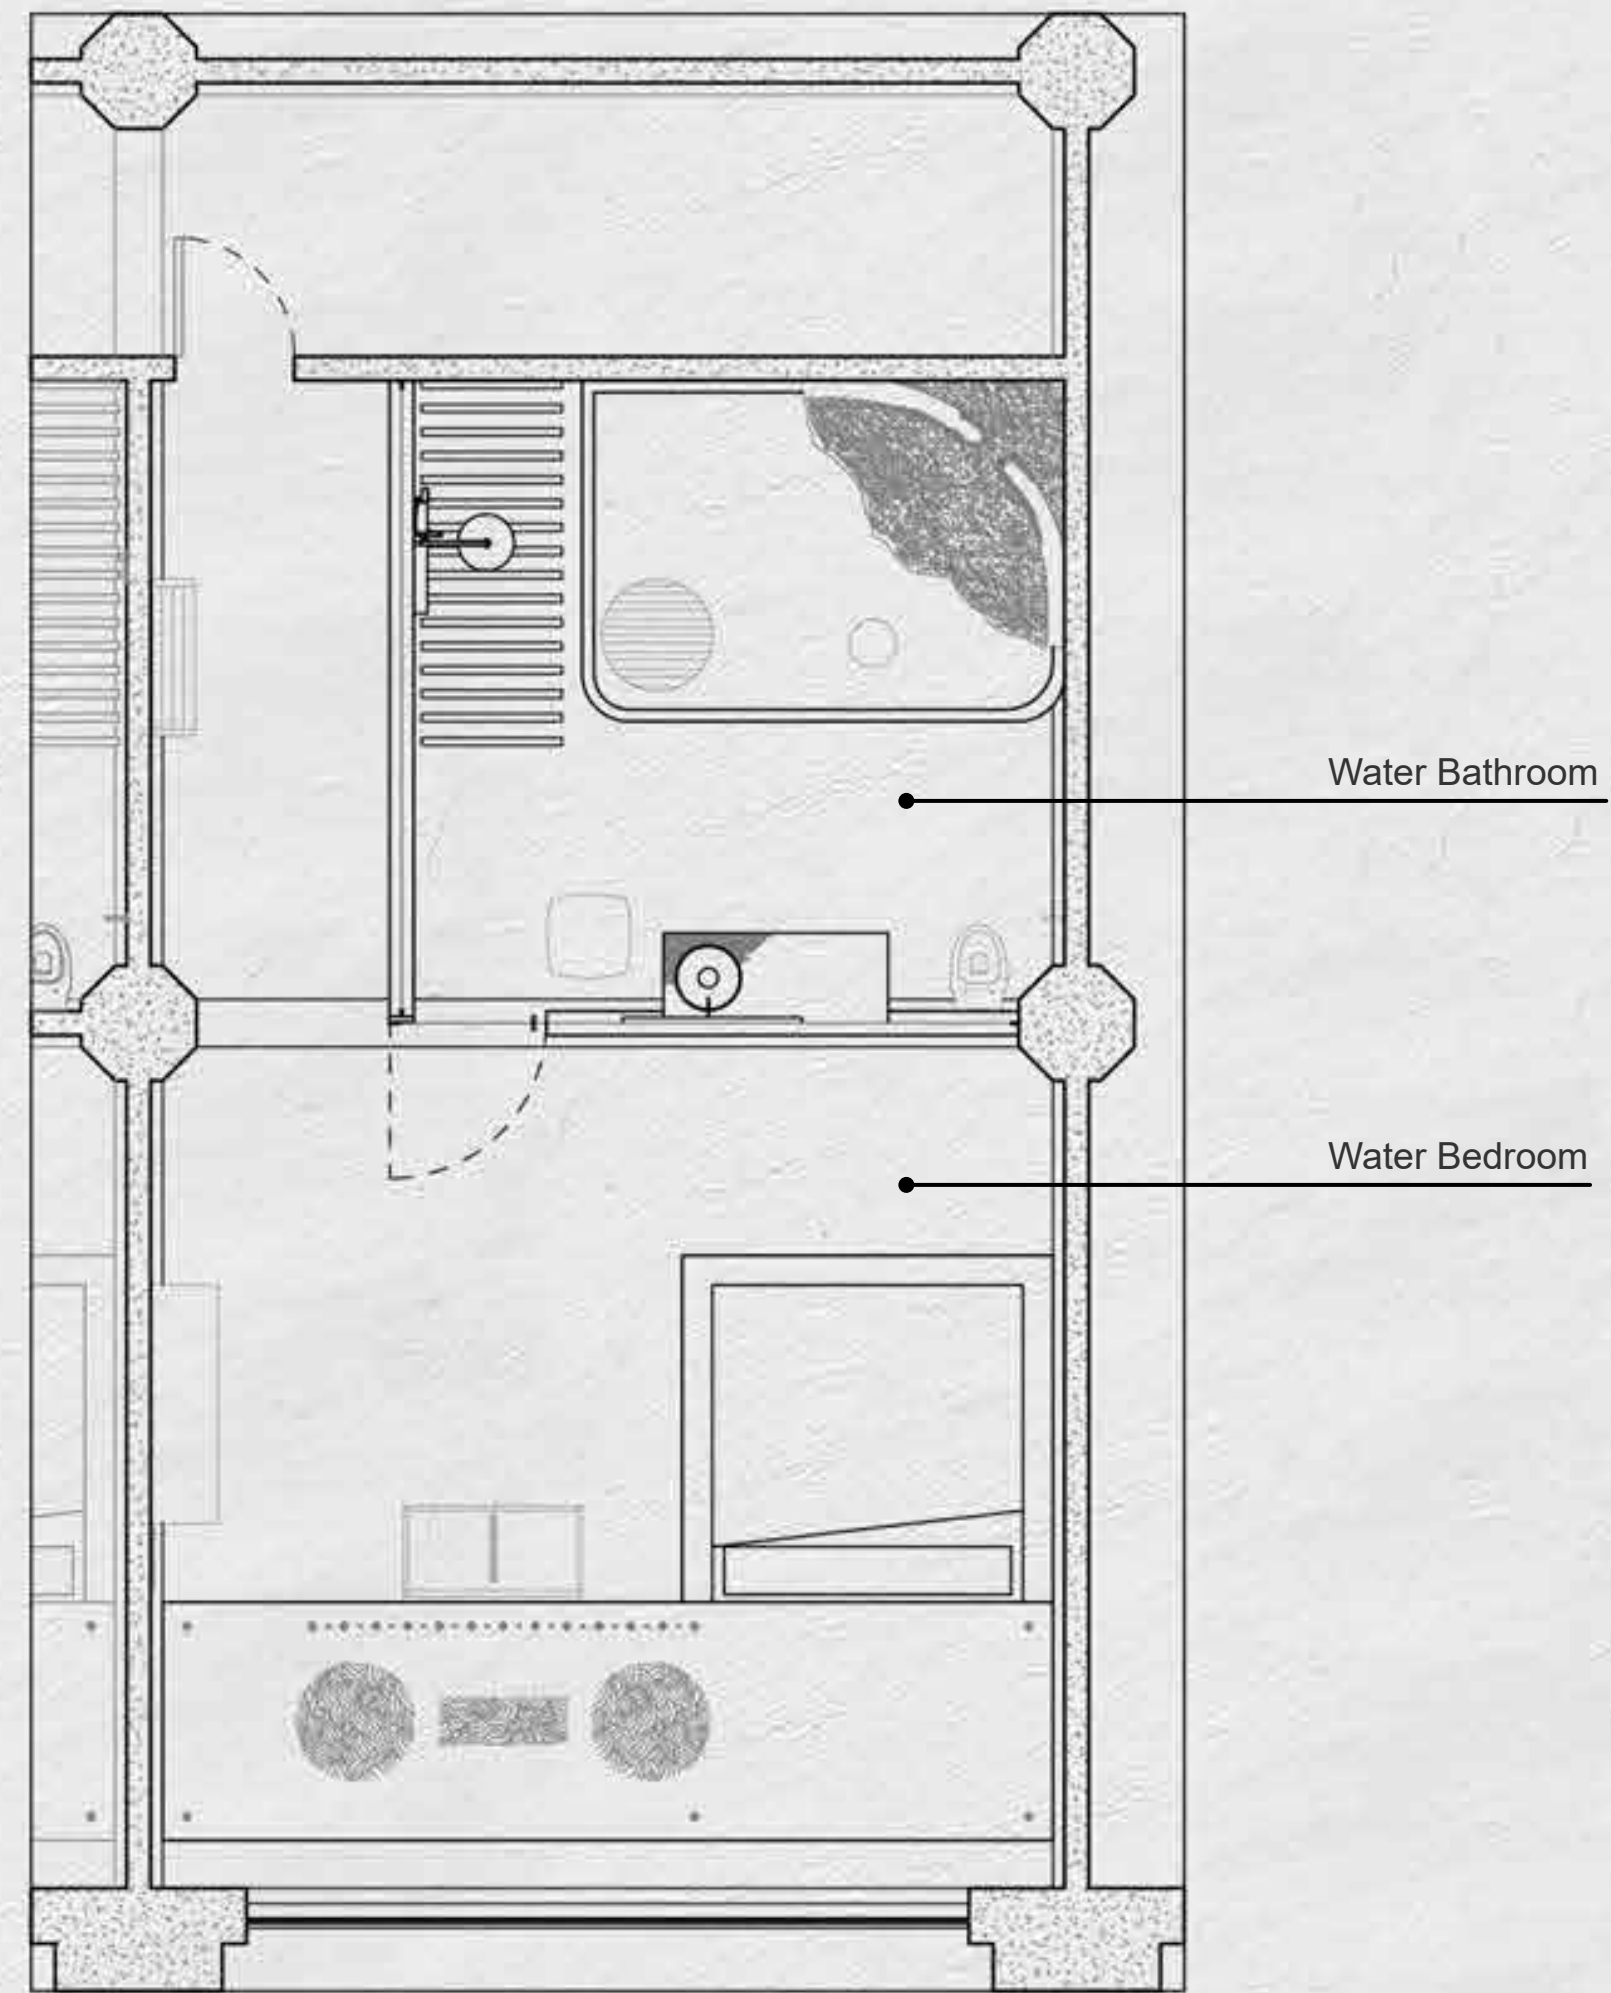


Water Bedroom Plan


1/4" = 1' - 0"

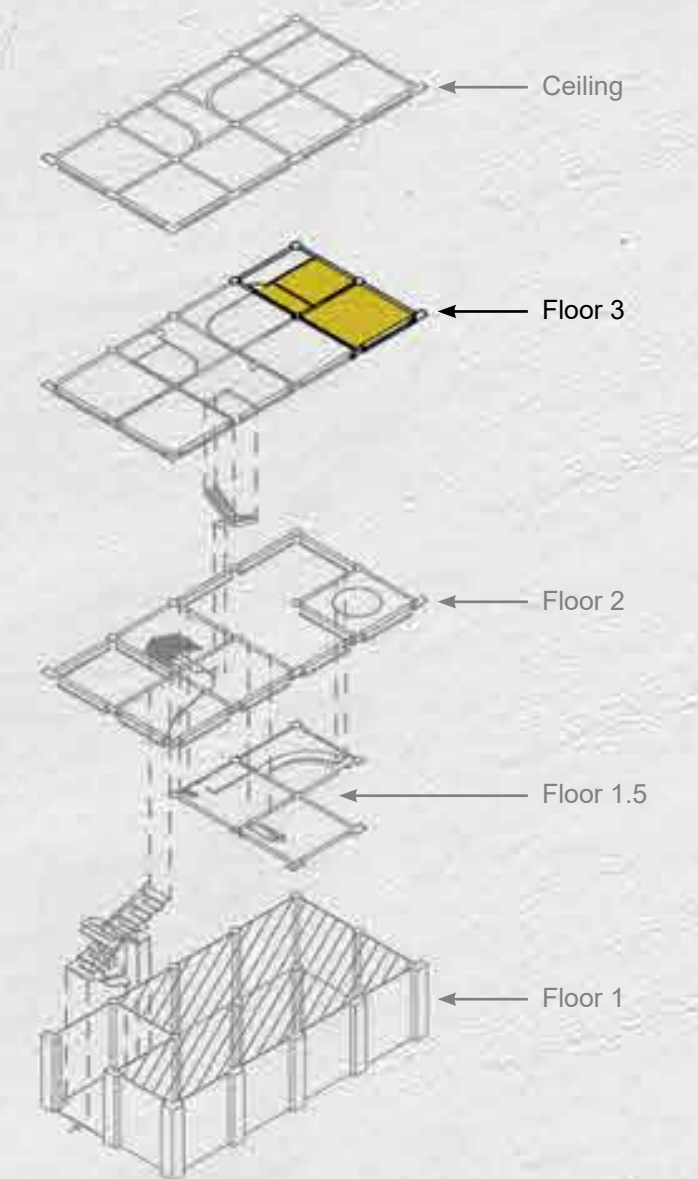

Area Plan: Water Bedroom
Floor 3: Water Bedroom

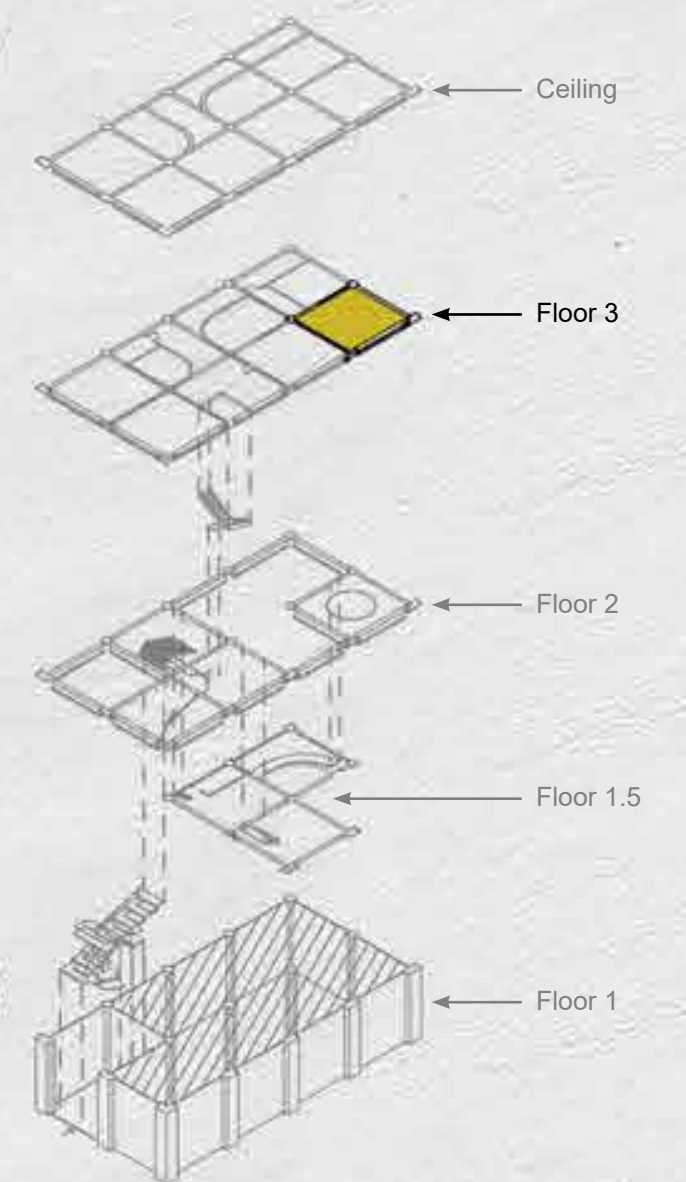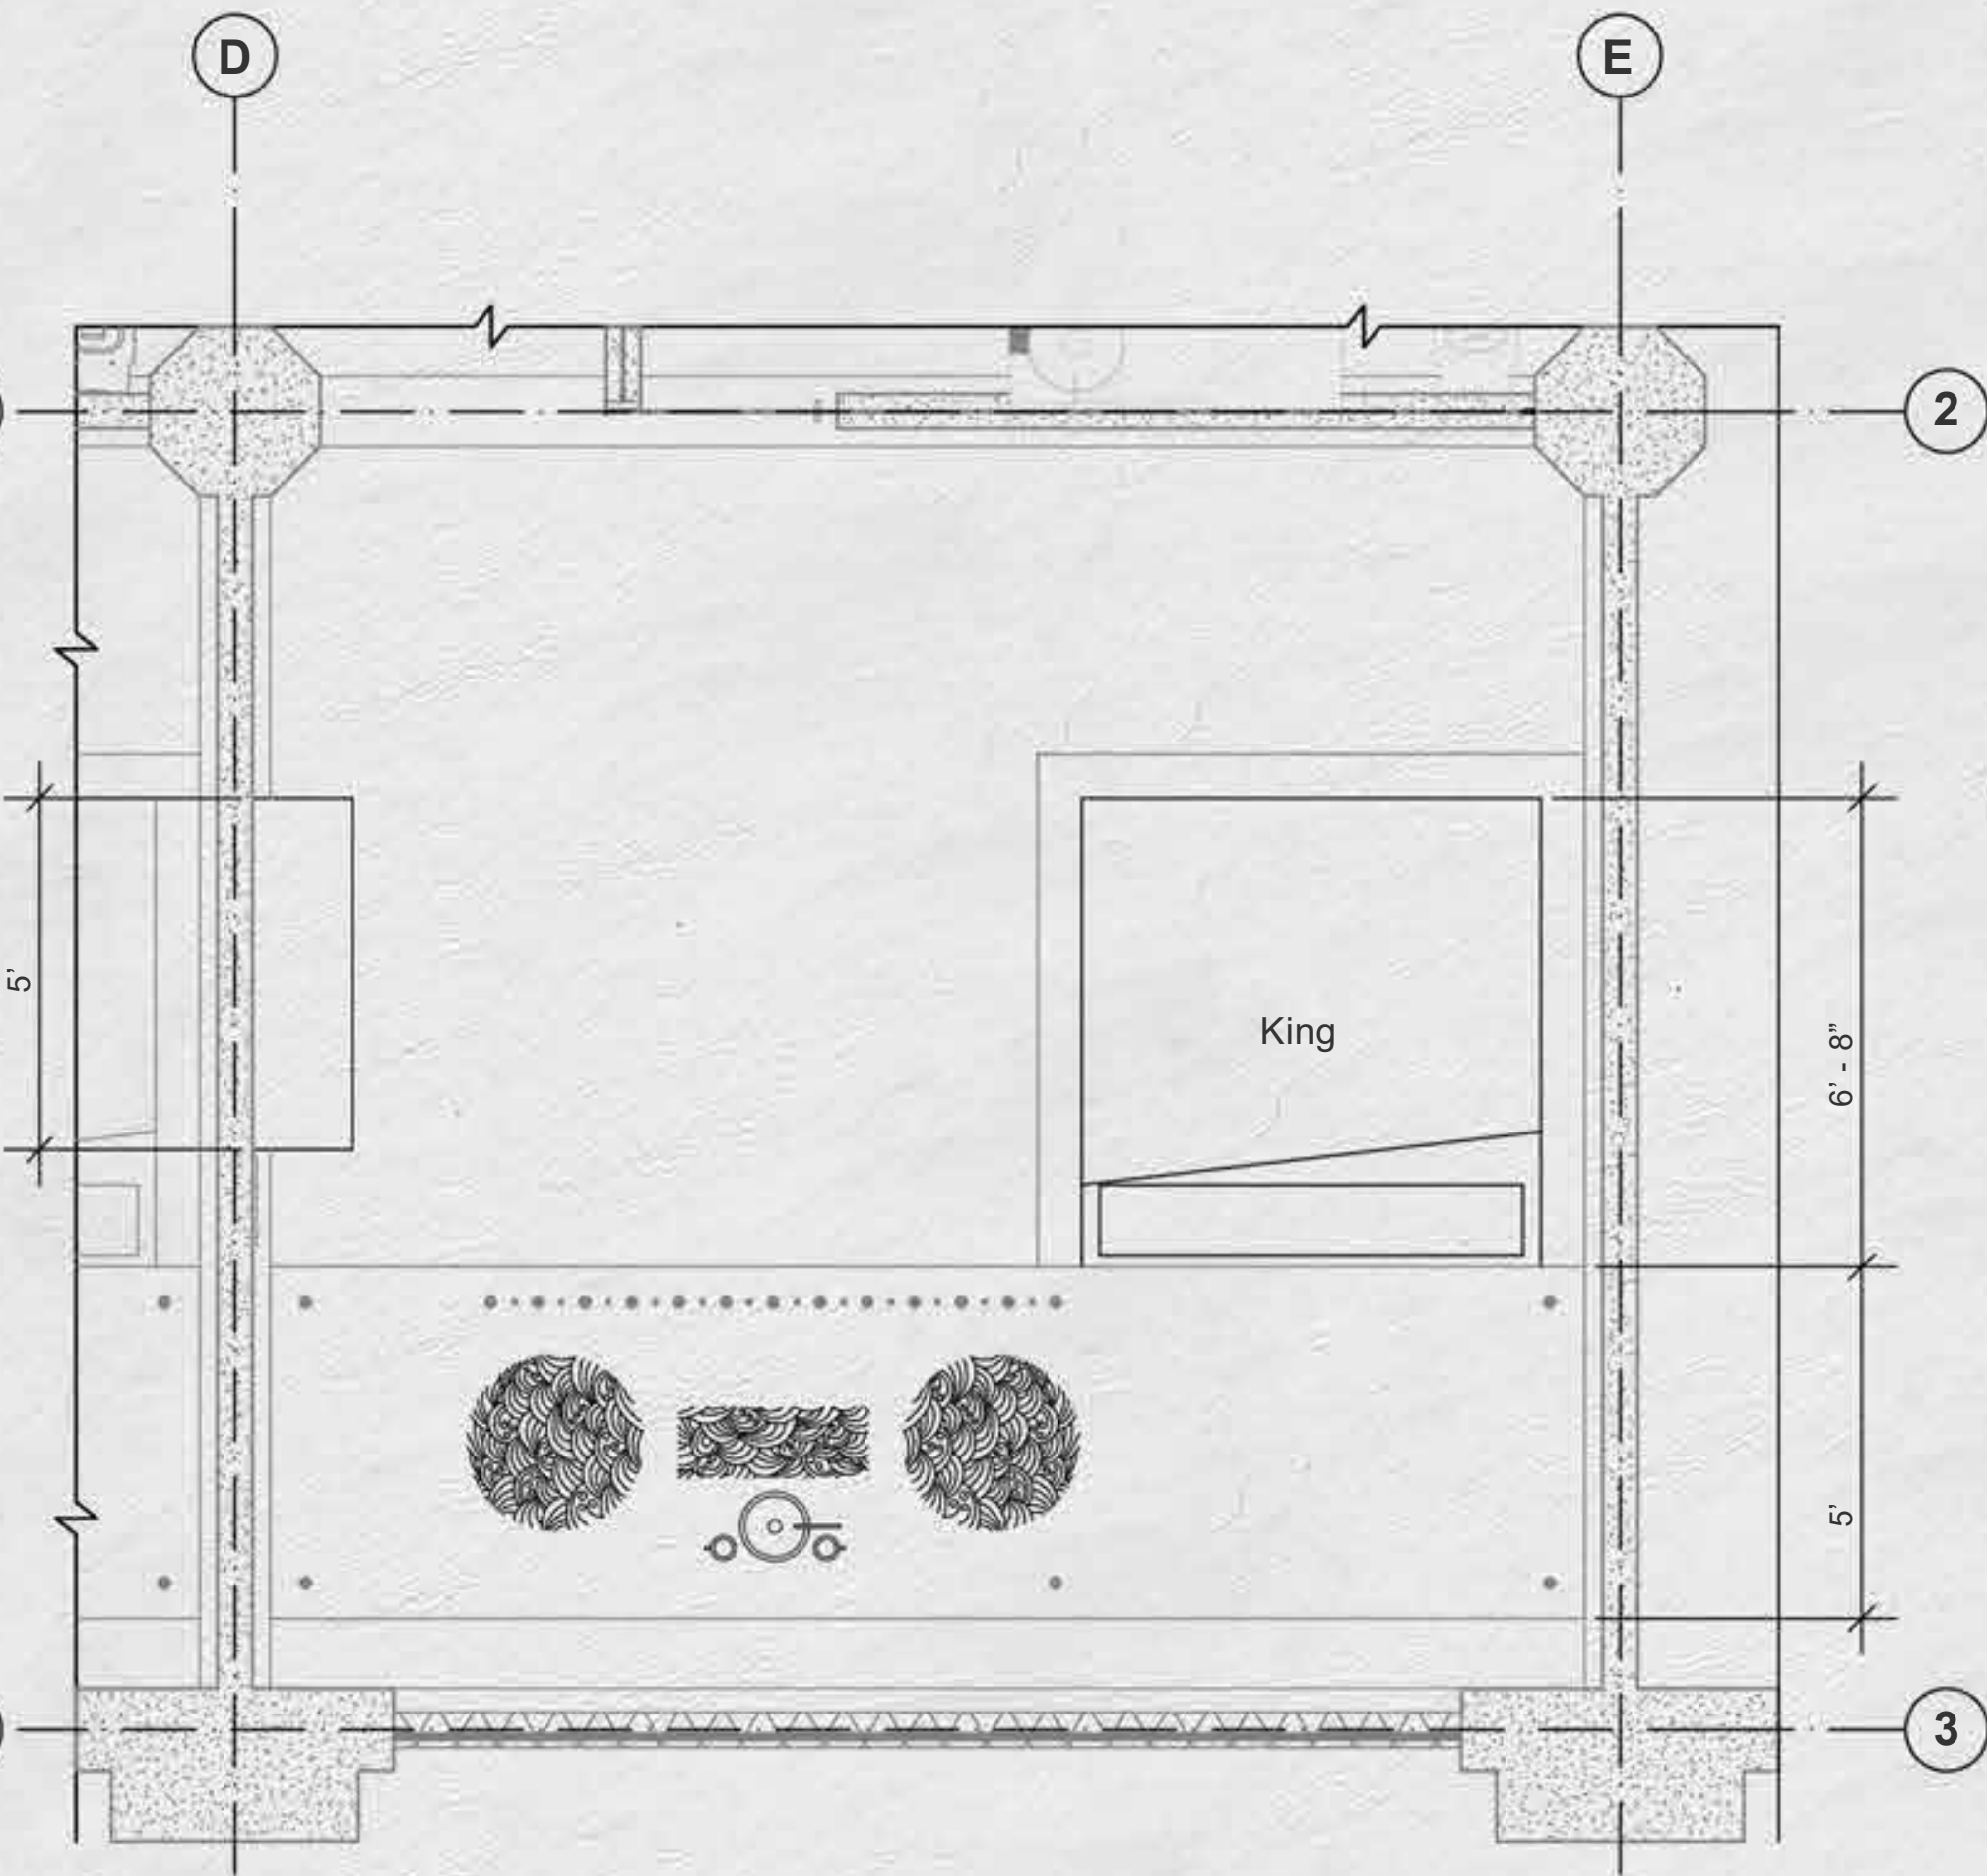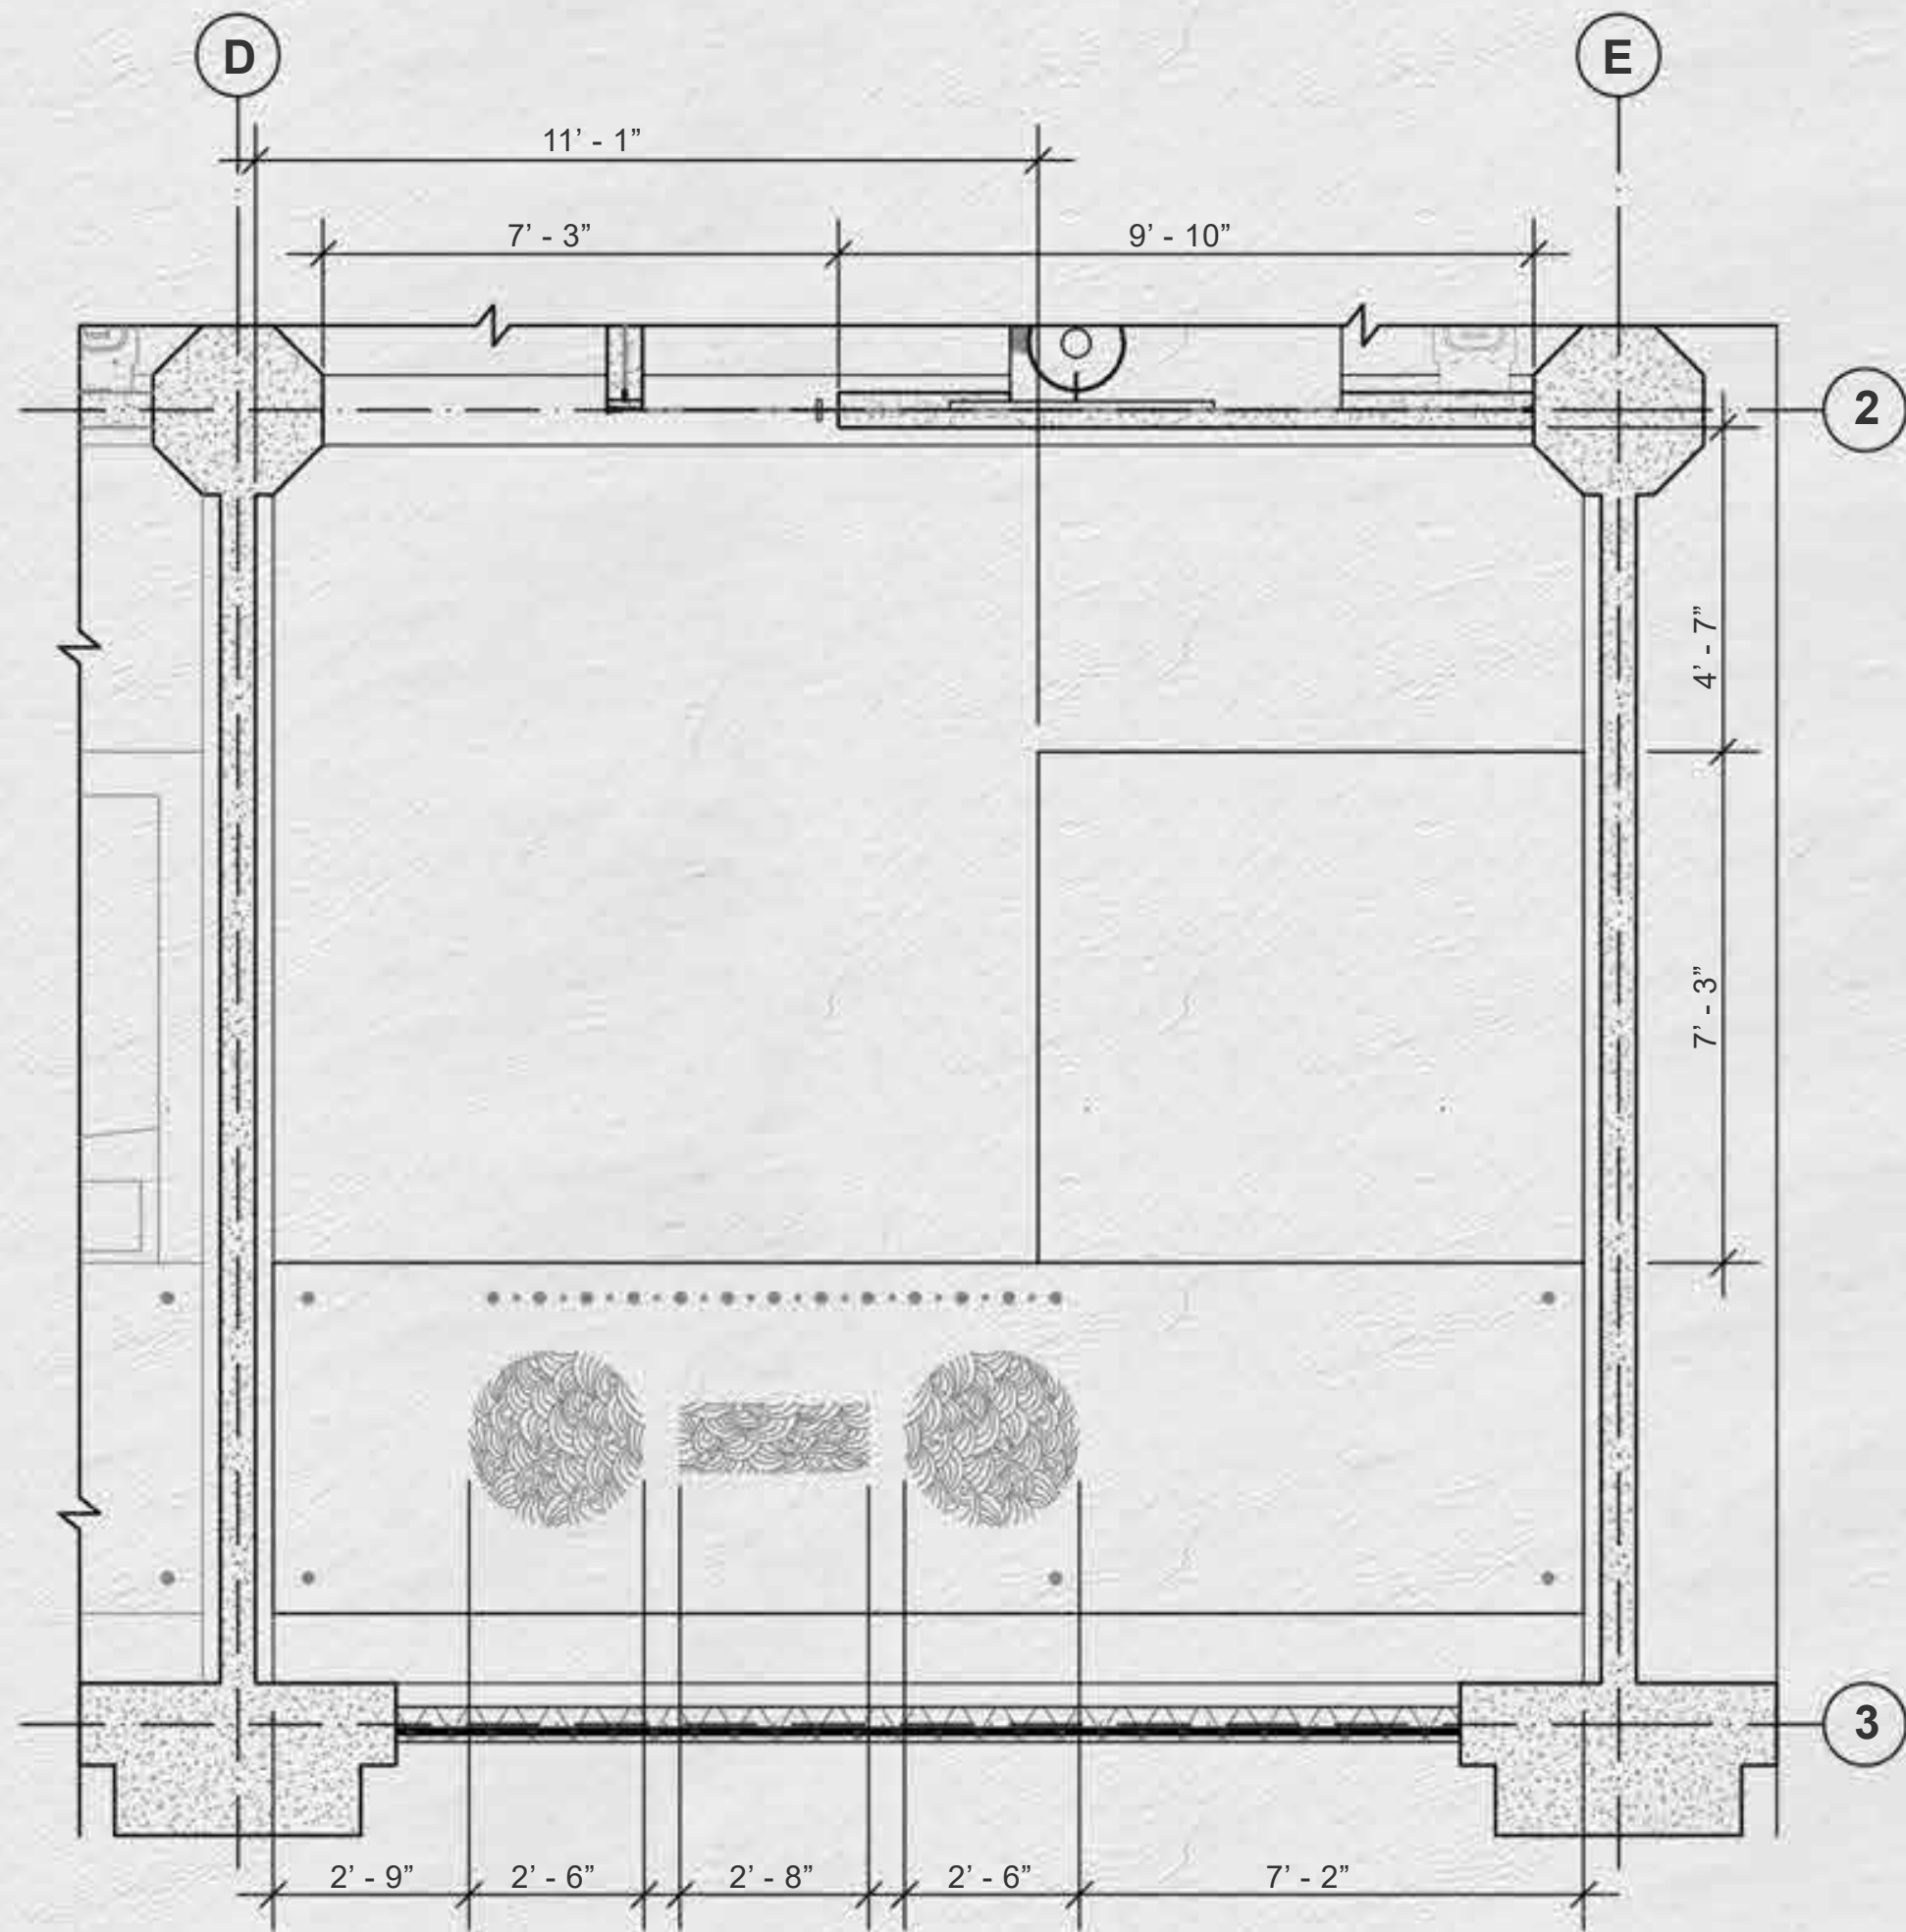


Area: Water Bed
Plans: Dimension, Furniture
Floor 3: Water Bedroom

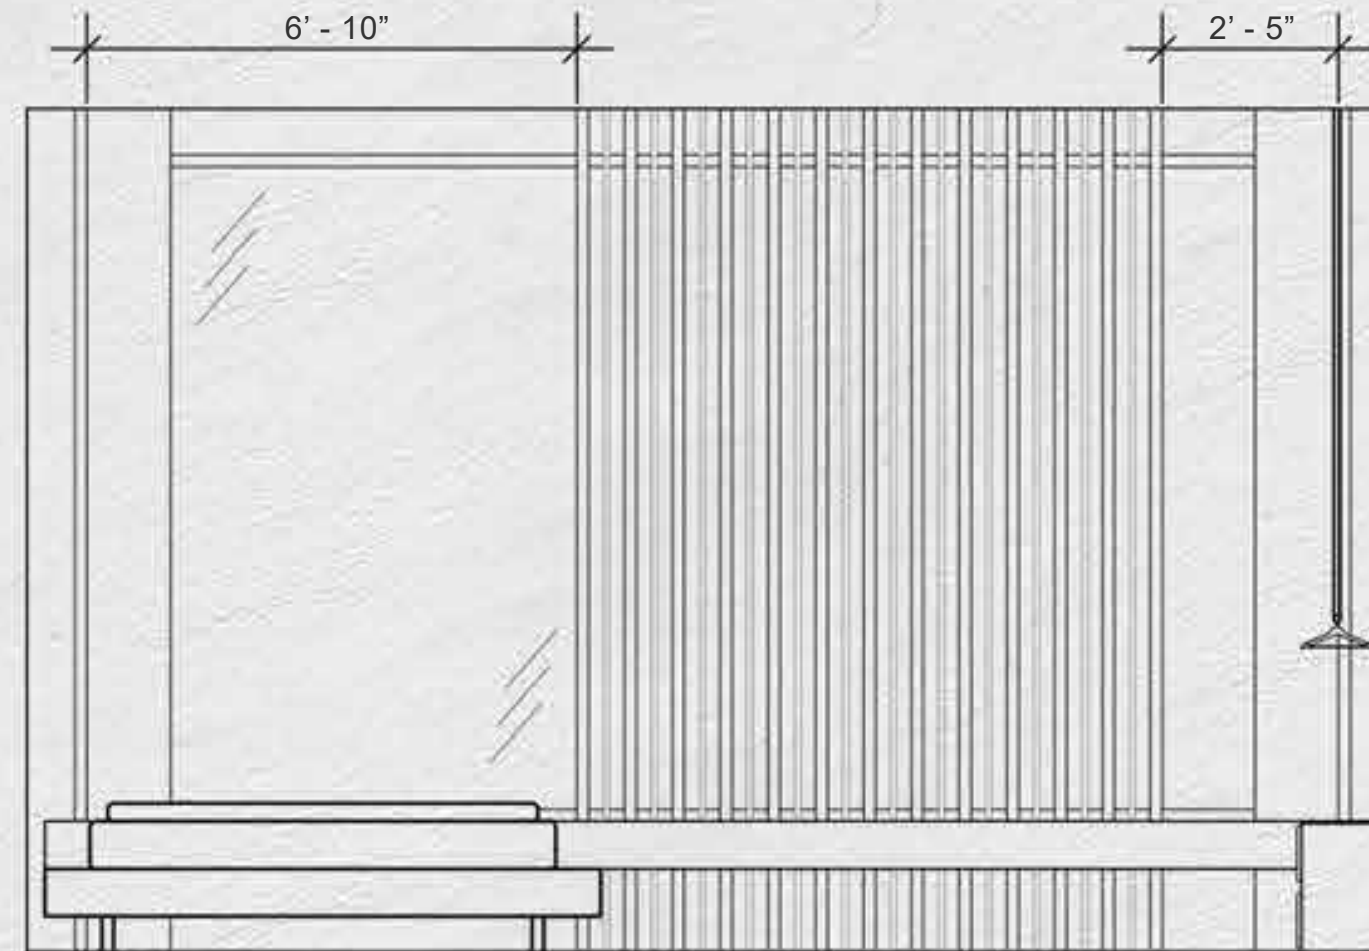


Water Bed Elevation - South

3/8" = 1' - 0"

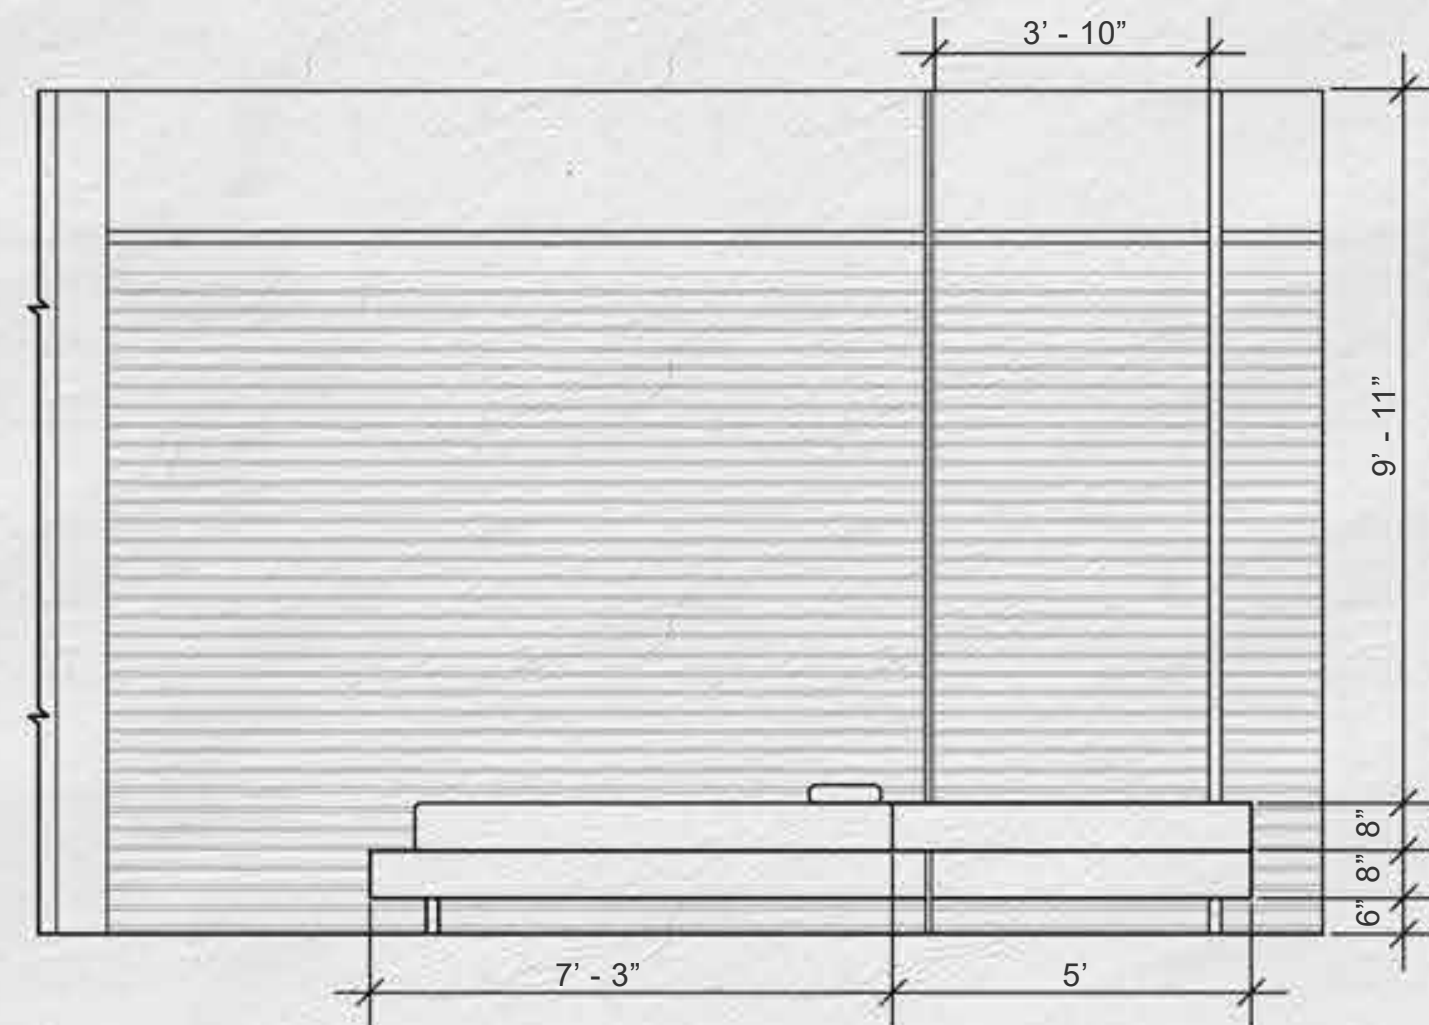


Water Bed Elevation - East

3/8" = 1' - 0"

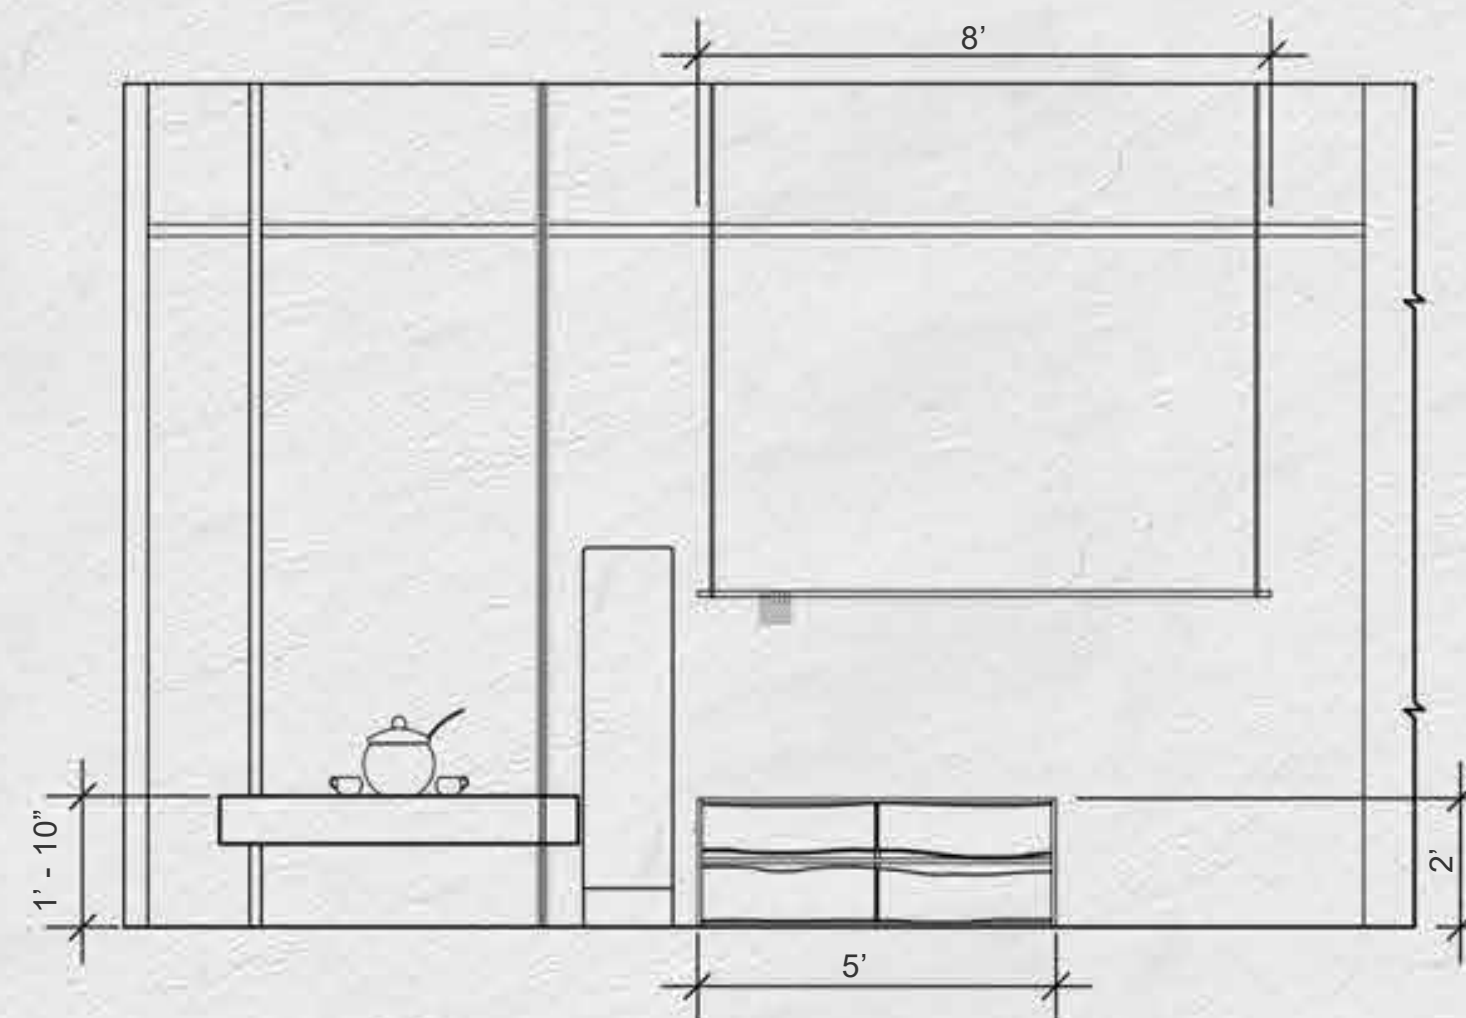

Water Bed Elevation - West


3/8" = 1' - 0"

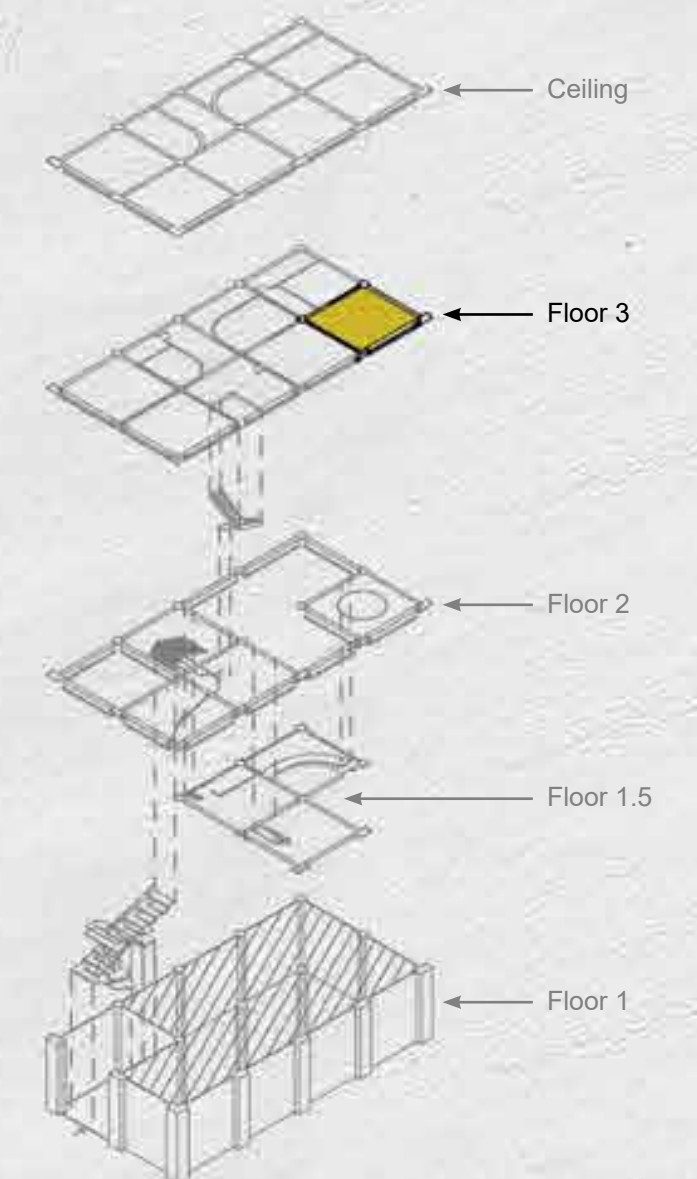

Area: Water Bed
Elevations: South, East, West
Floor 3: Water Bedroom






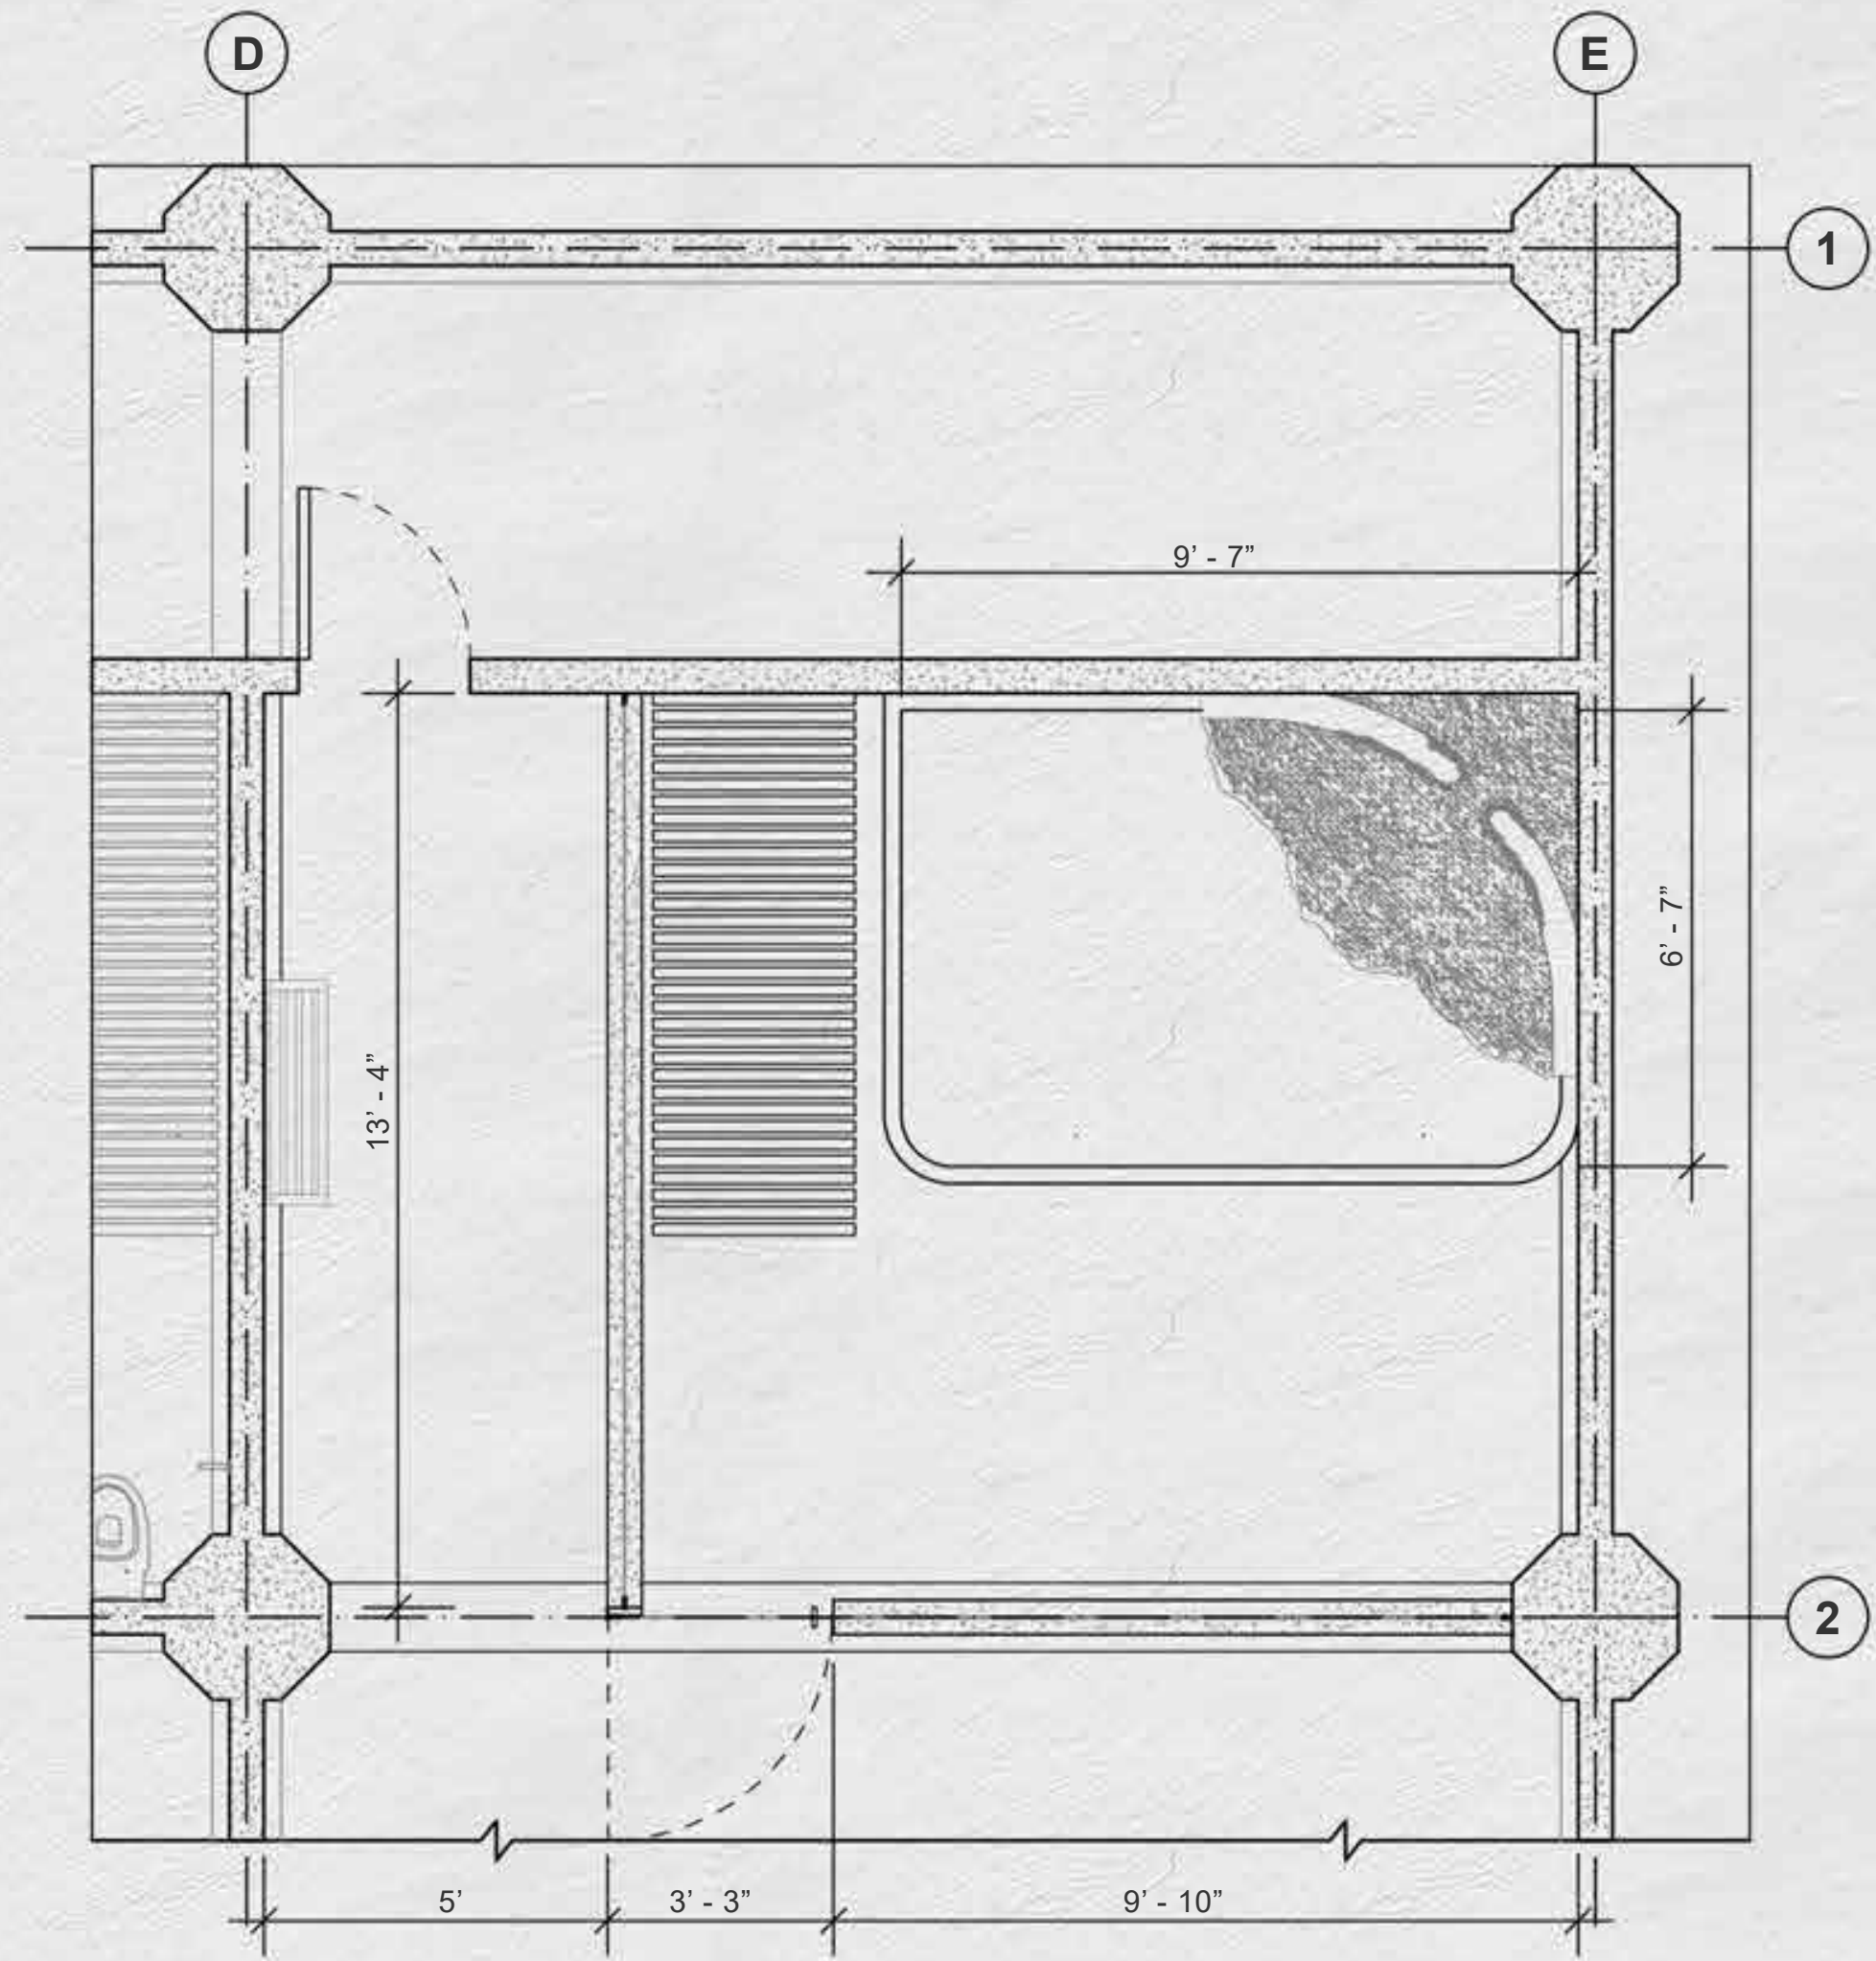


Dimension Plan

3/8" = 1' - 0"

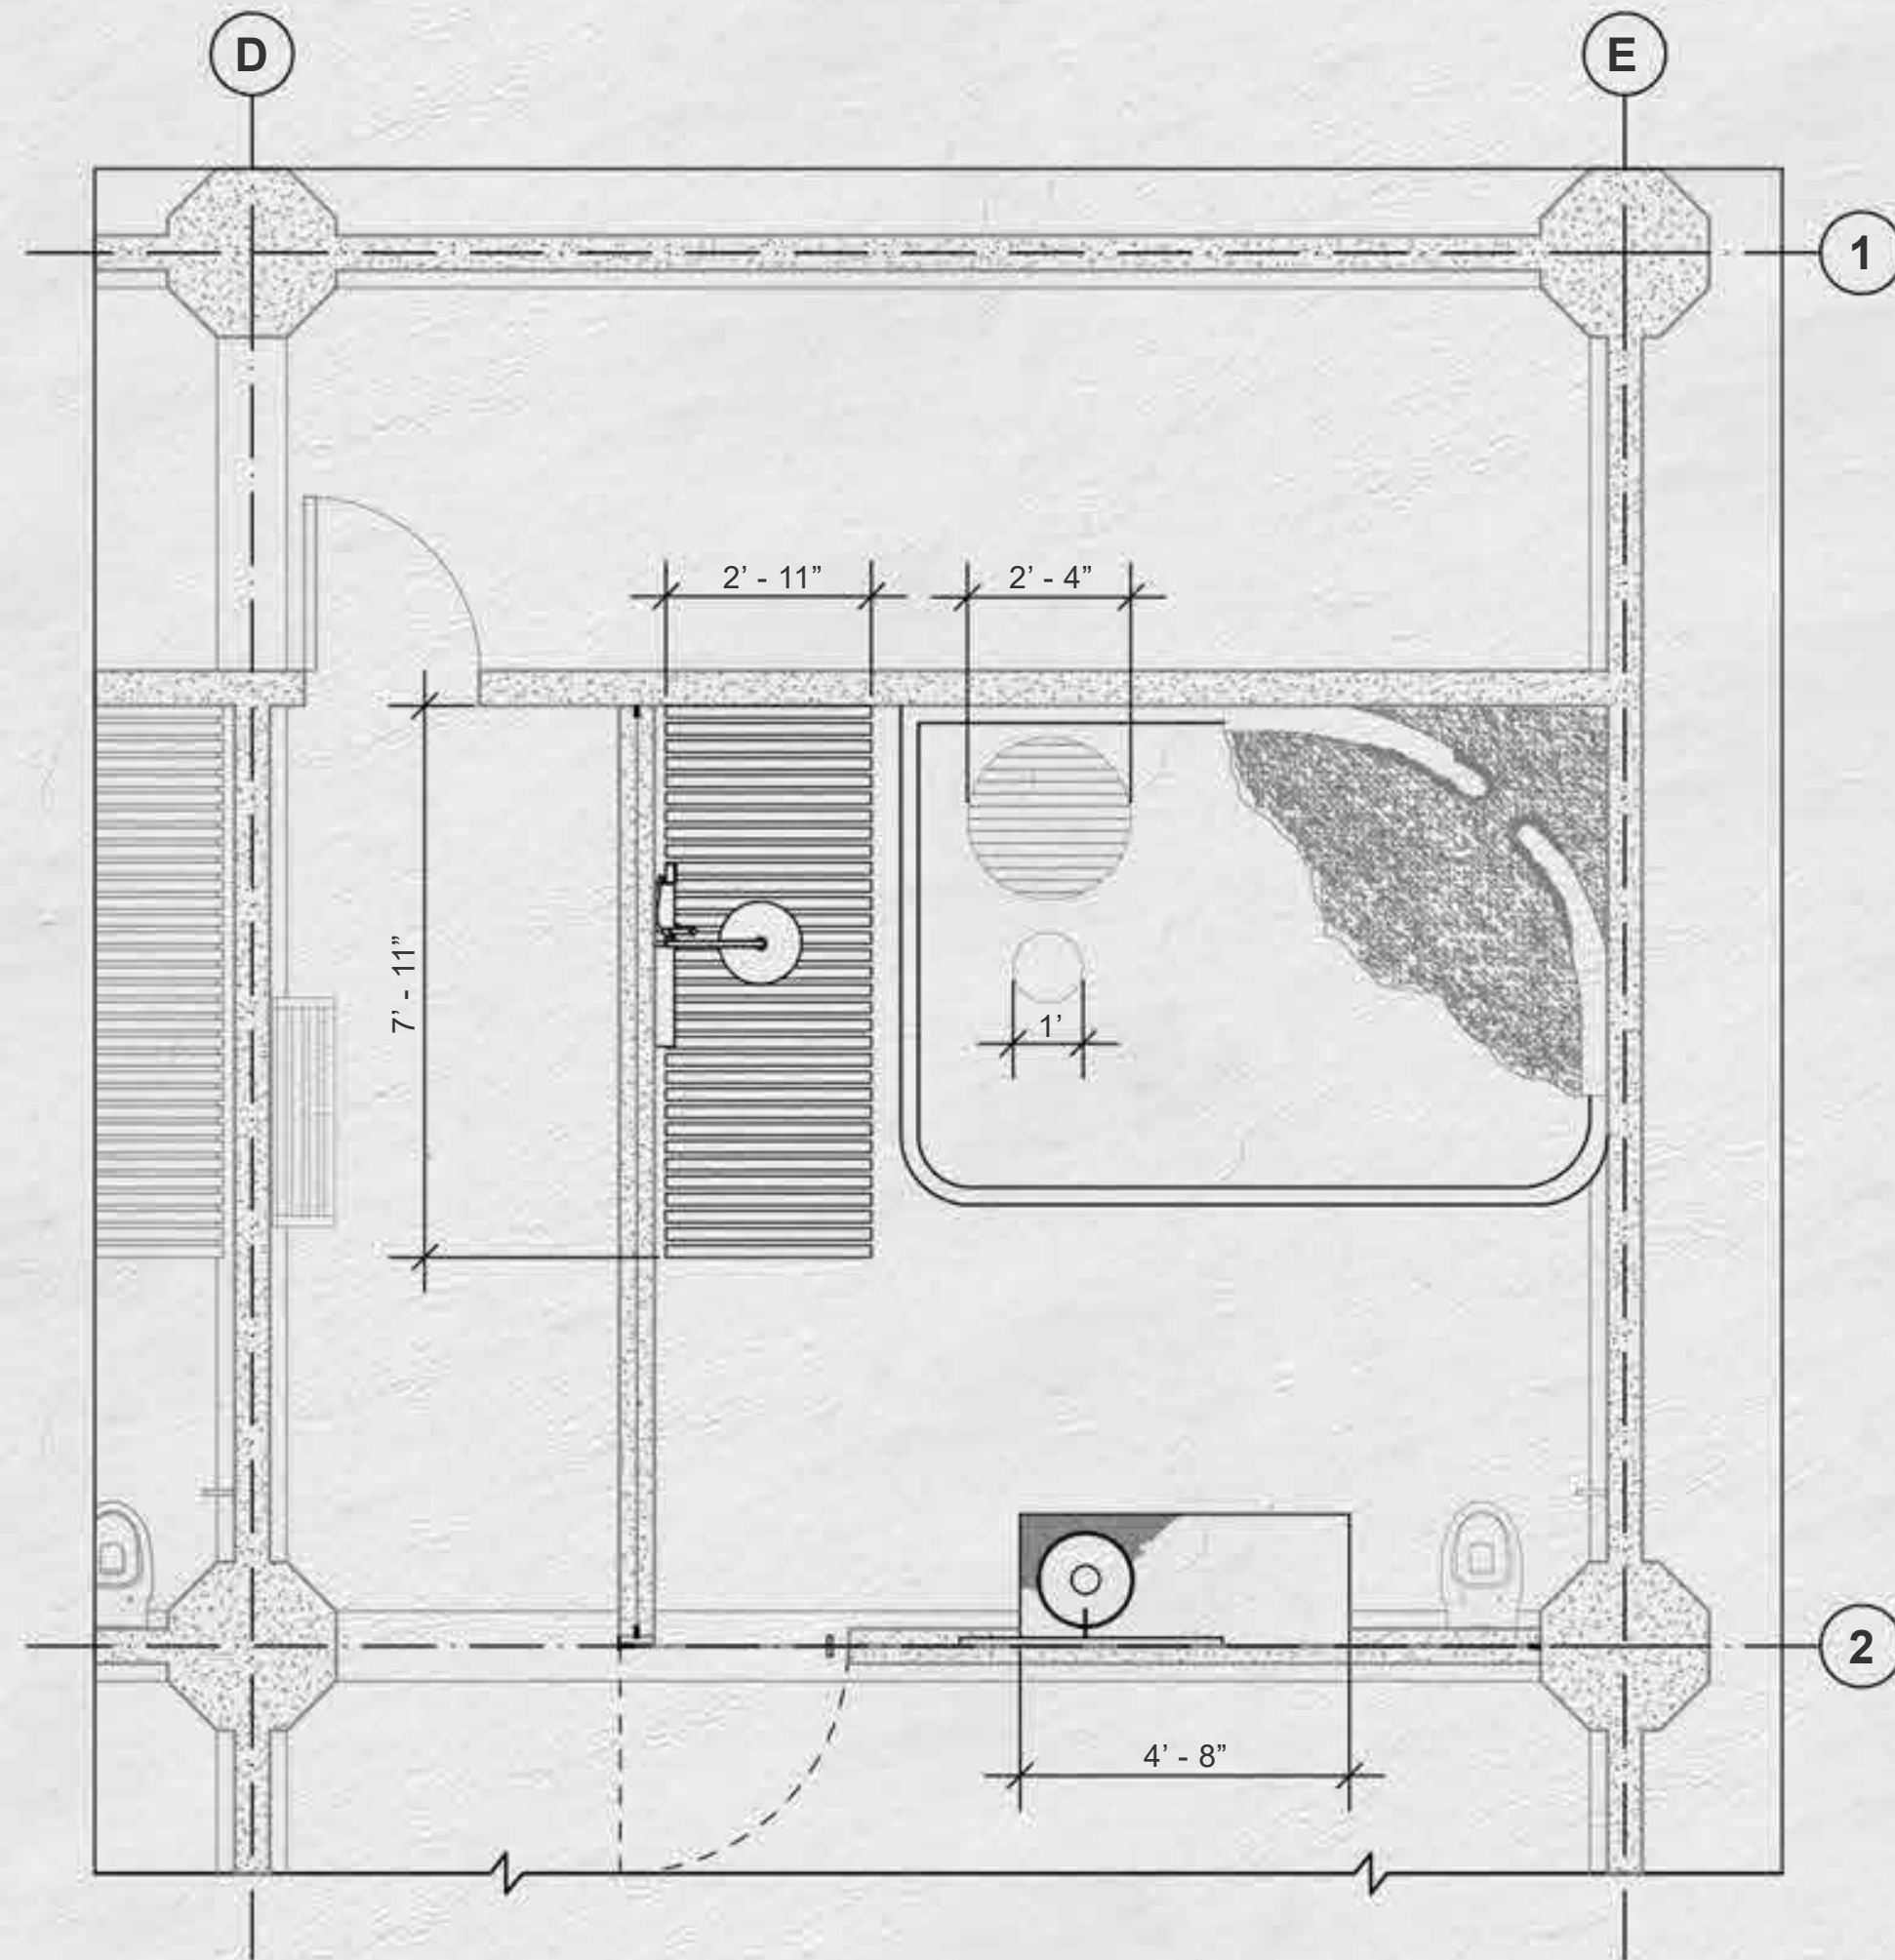


Furniture Plan

3/8" = 1' - 0"

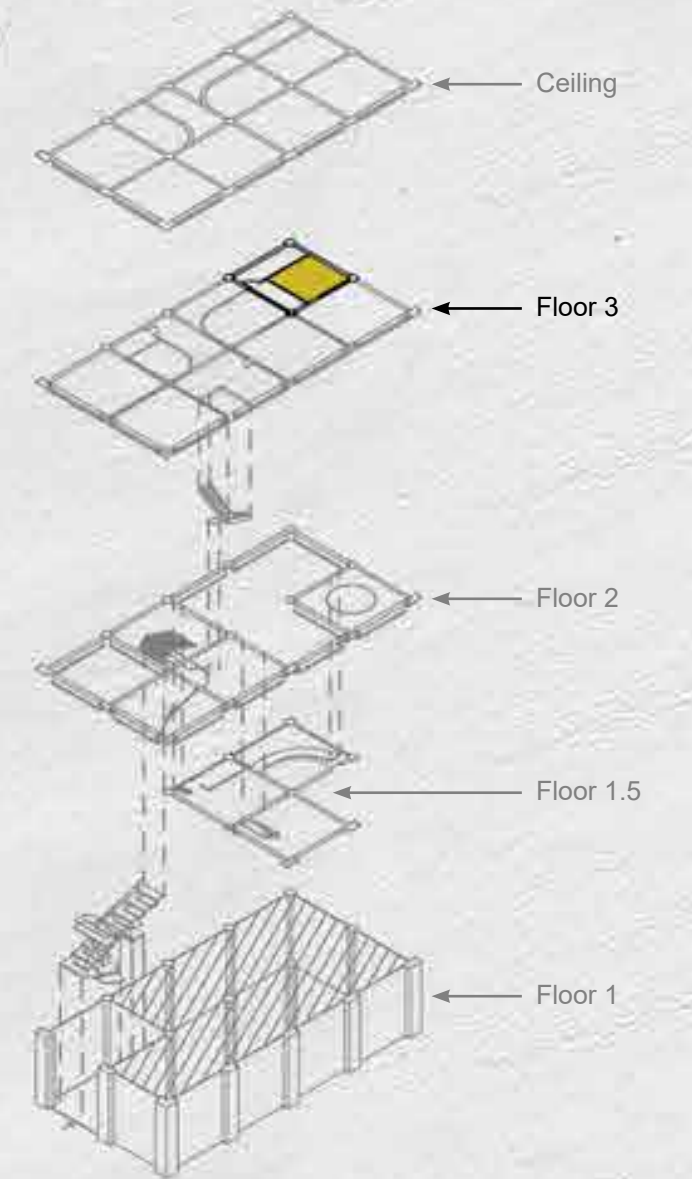


Area: Water Bath
Plans: Dimension, Furniture
Floor 3: Water Bedroom

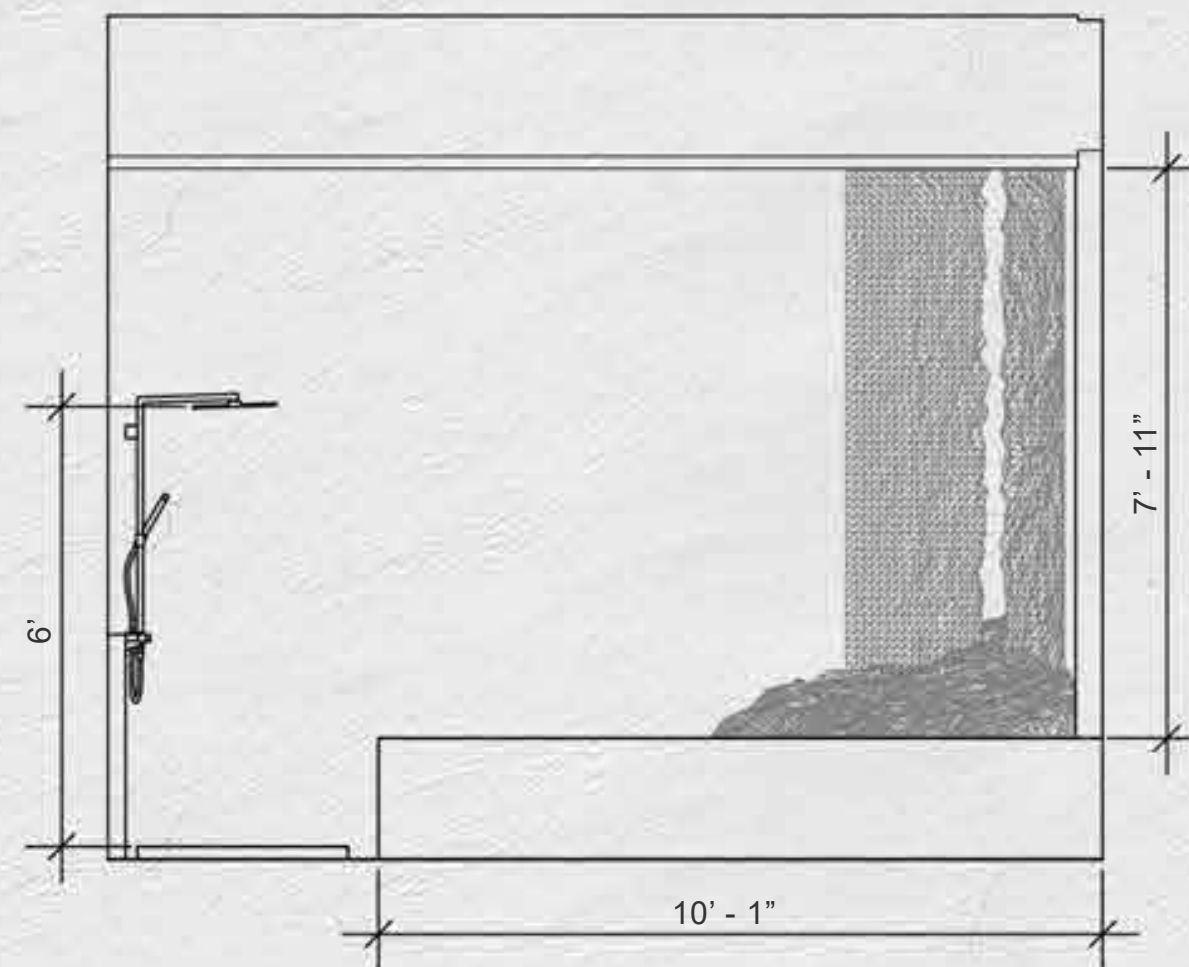


Water Bath Elevation - North

3/8" = 1' - 0"

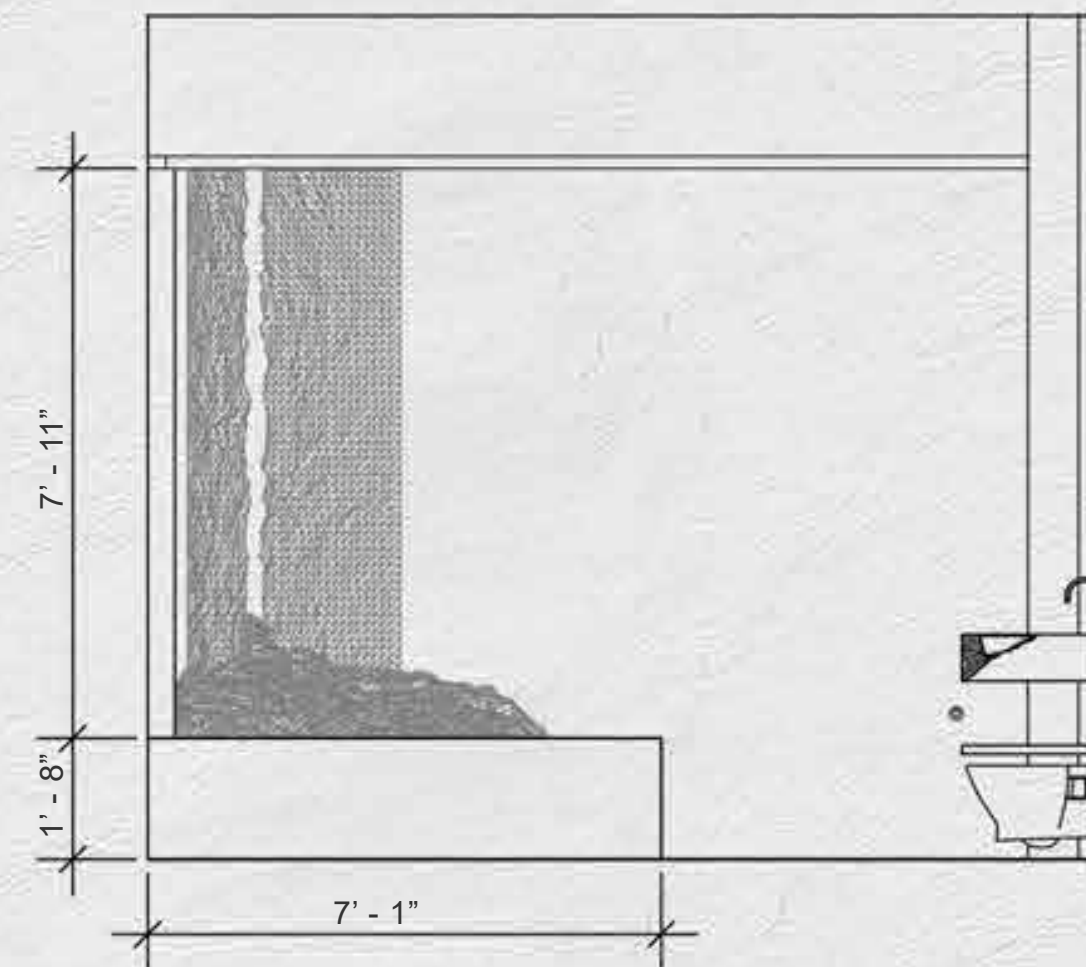


Water Bath Elevation - East

3/8" = 1' - 0"

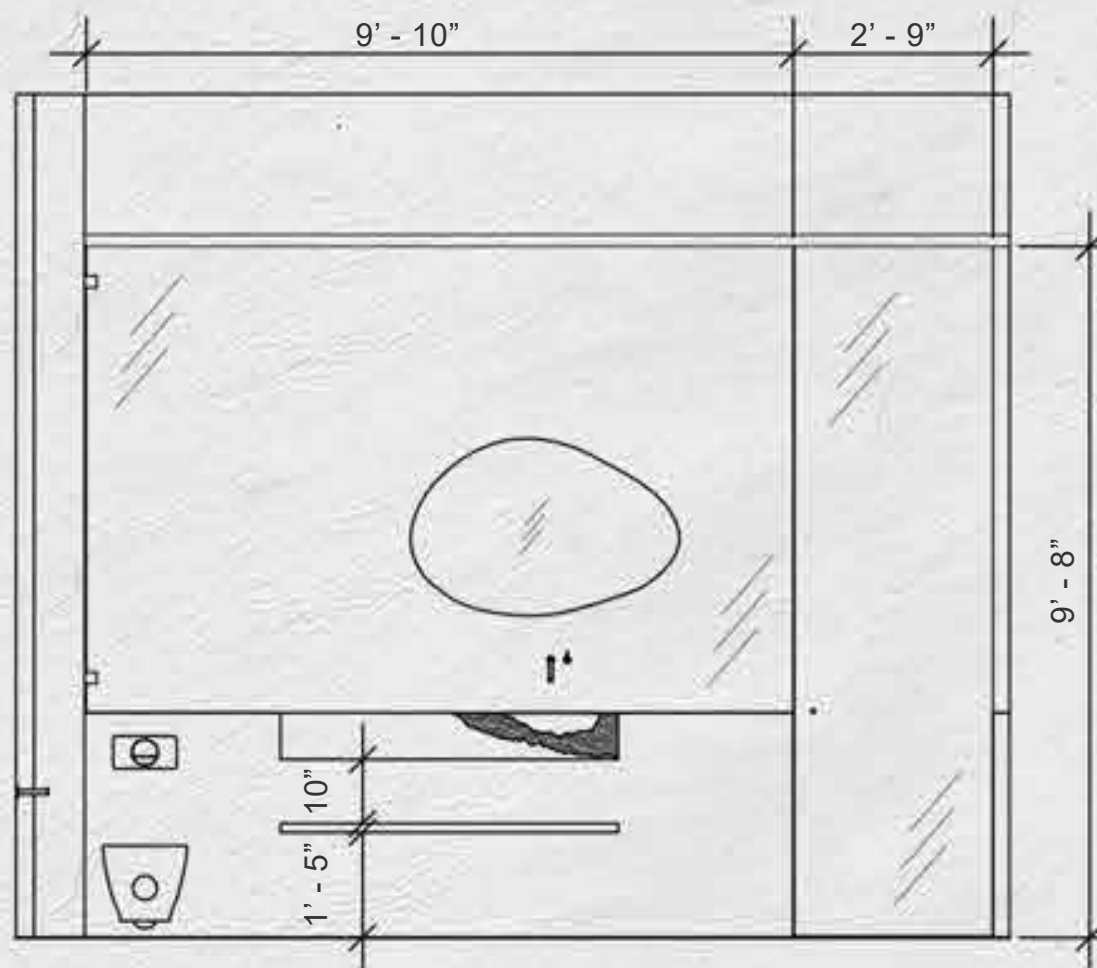


Water Bath Elevation - South

3/8" = 1' - 0"

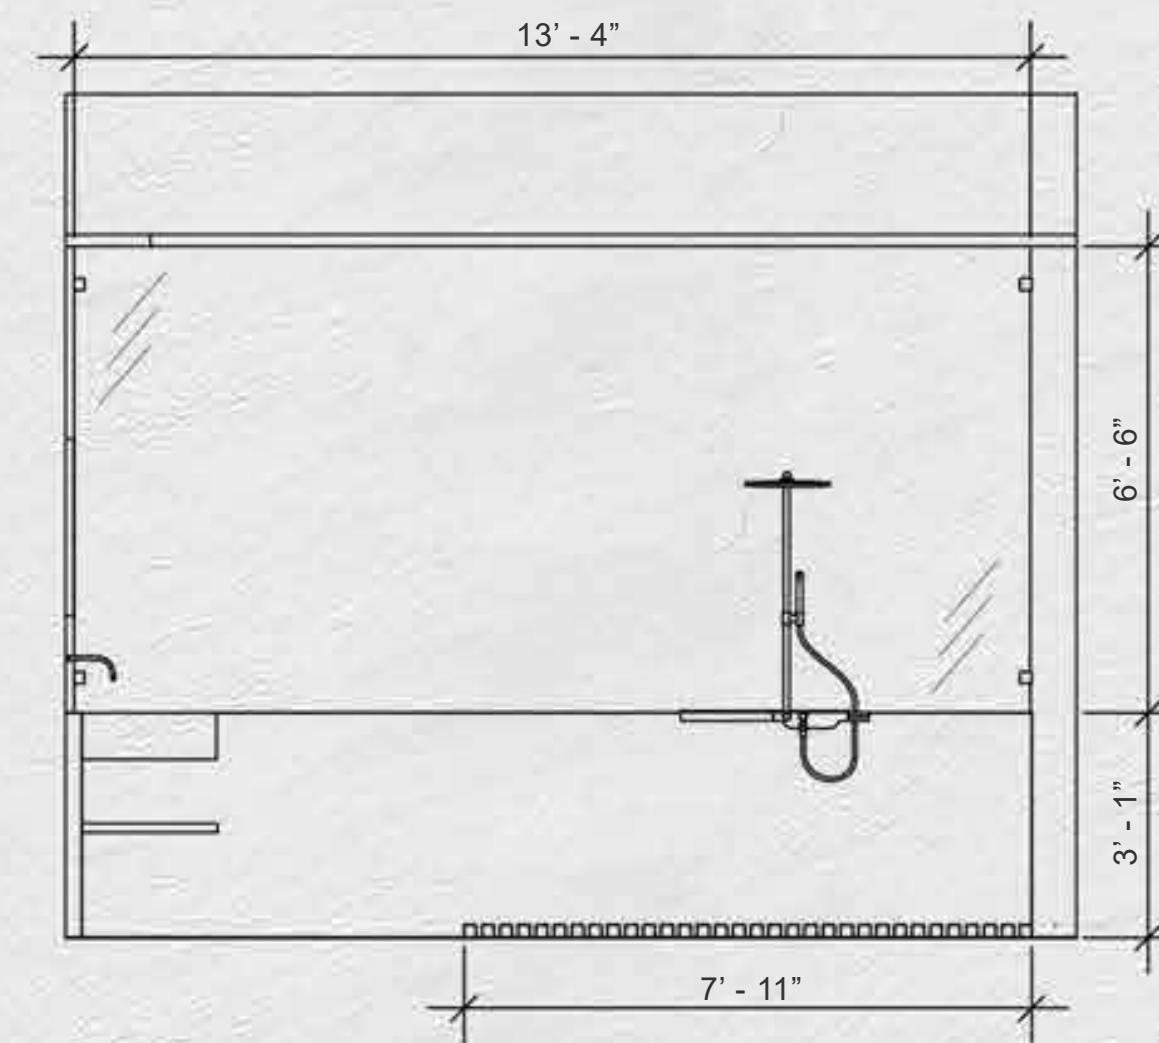

Water Bath Elevation - West

3/8" = 1' - 0"

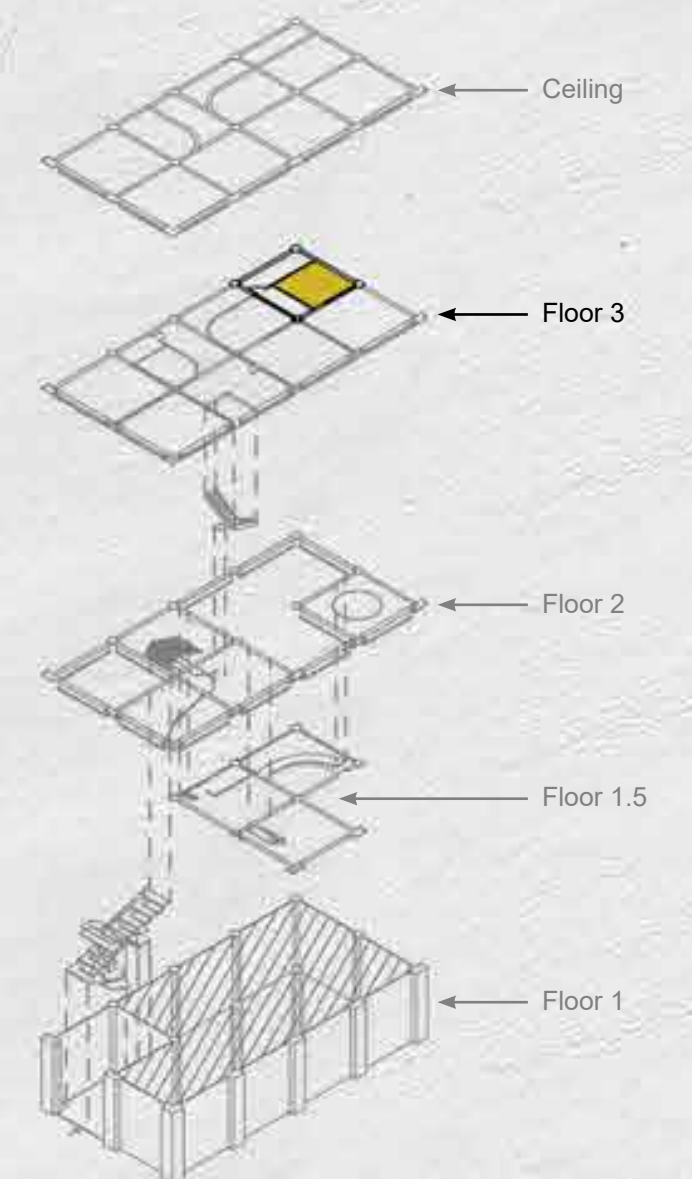

Area: Water Bath

Elevations: North, East, South, West

Floor 3: Water Bedroom



