



VISTA ROAD

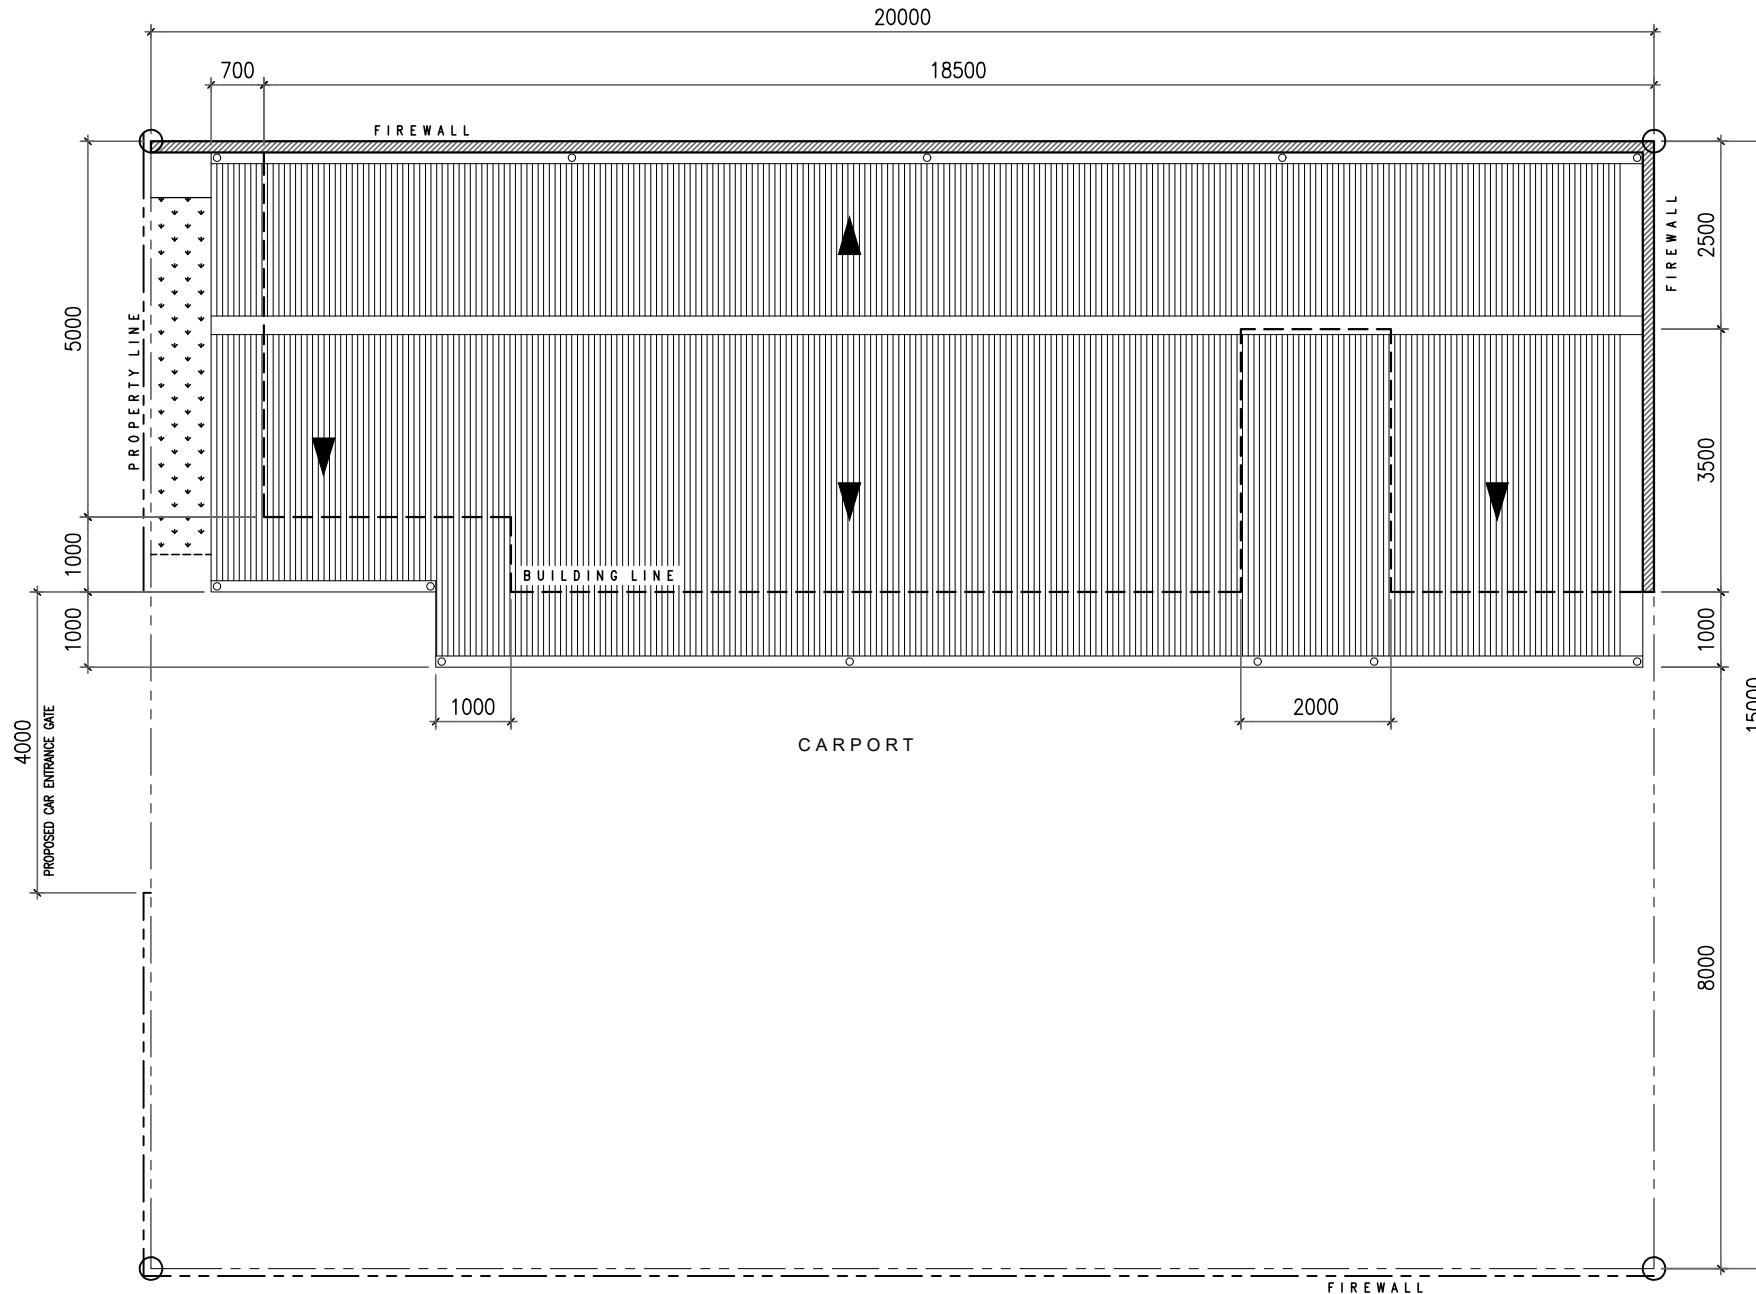

MAYFAIR STREET

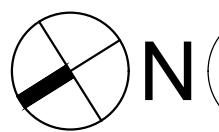

N

1

SITE DEVELOPMENT PLAN

SCALE: 1:100M



FEEL x GOOD INC.

ADDRESS:
#203 VICTORIA VILLAGE, FINANCE STREET, BRGY.
BAHAY TORO, PROJECT 8, QUEZON CITY
CONTACT:
MOBILE: +63454939235
EMAIL: francisxavier_ijares@yahoo.com

NOTE:
THESE DRAWINGS AS INSTRUMENTS OF SERVICE,
ARE PROPERTY AND DOCUMENTS OF FEEL X GOOD
INC. AND REGISTERED ARCHITECTS. IT SHALL BE
UNLAWFUL FOR ANY PERSON WITHOUT THE WRITTEN
CONSENT OF THE ARCHITECT OR AUTHORS OF SAID
DOCUMENTS TO DUPLICATE OR COPY SAID INSTRUMENTS.
REPUBLIC ACT 9266

PROJECT CODE: PROJECT TITLE: CYRUS & SHARJAH SUCALDITO RESIDENCE

LOCATION: MAYFAIR ST., CAINTA, RIZAL PHILIPPINES

SHEET CONTENT:
SITE DEVELOPMENT PLAN

OWNER:
MR. CYRUS SUCALDITO

ARCHITECT:

FRANCIS XAVIER G. IJARES

CHKD BY:

DRAWN BY:

PRC NO.

PTR NO.

TIN:

IAPOA NO.:



PLACE:

DATE:

DATE:

SHEET NO.

A-000

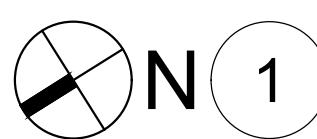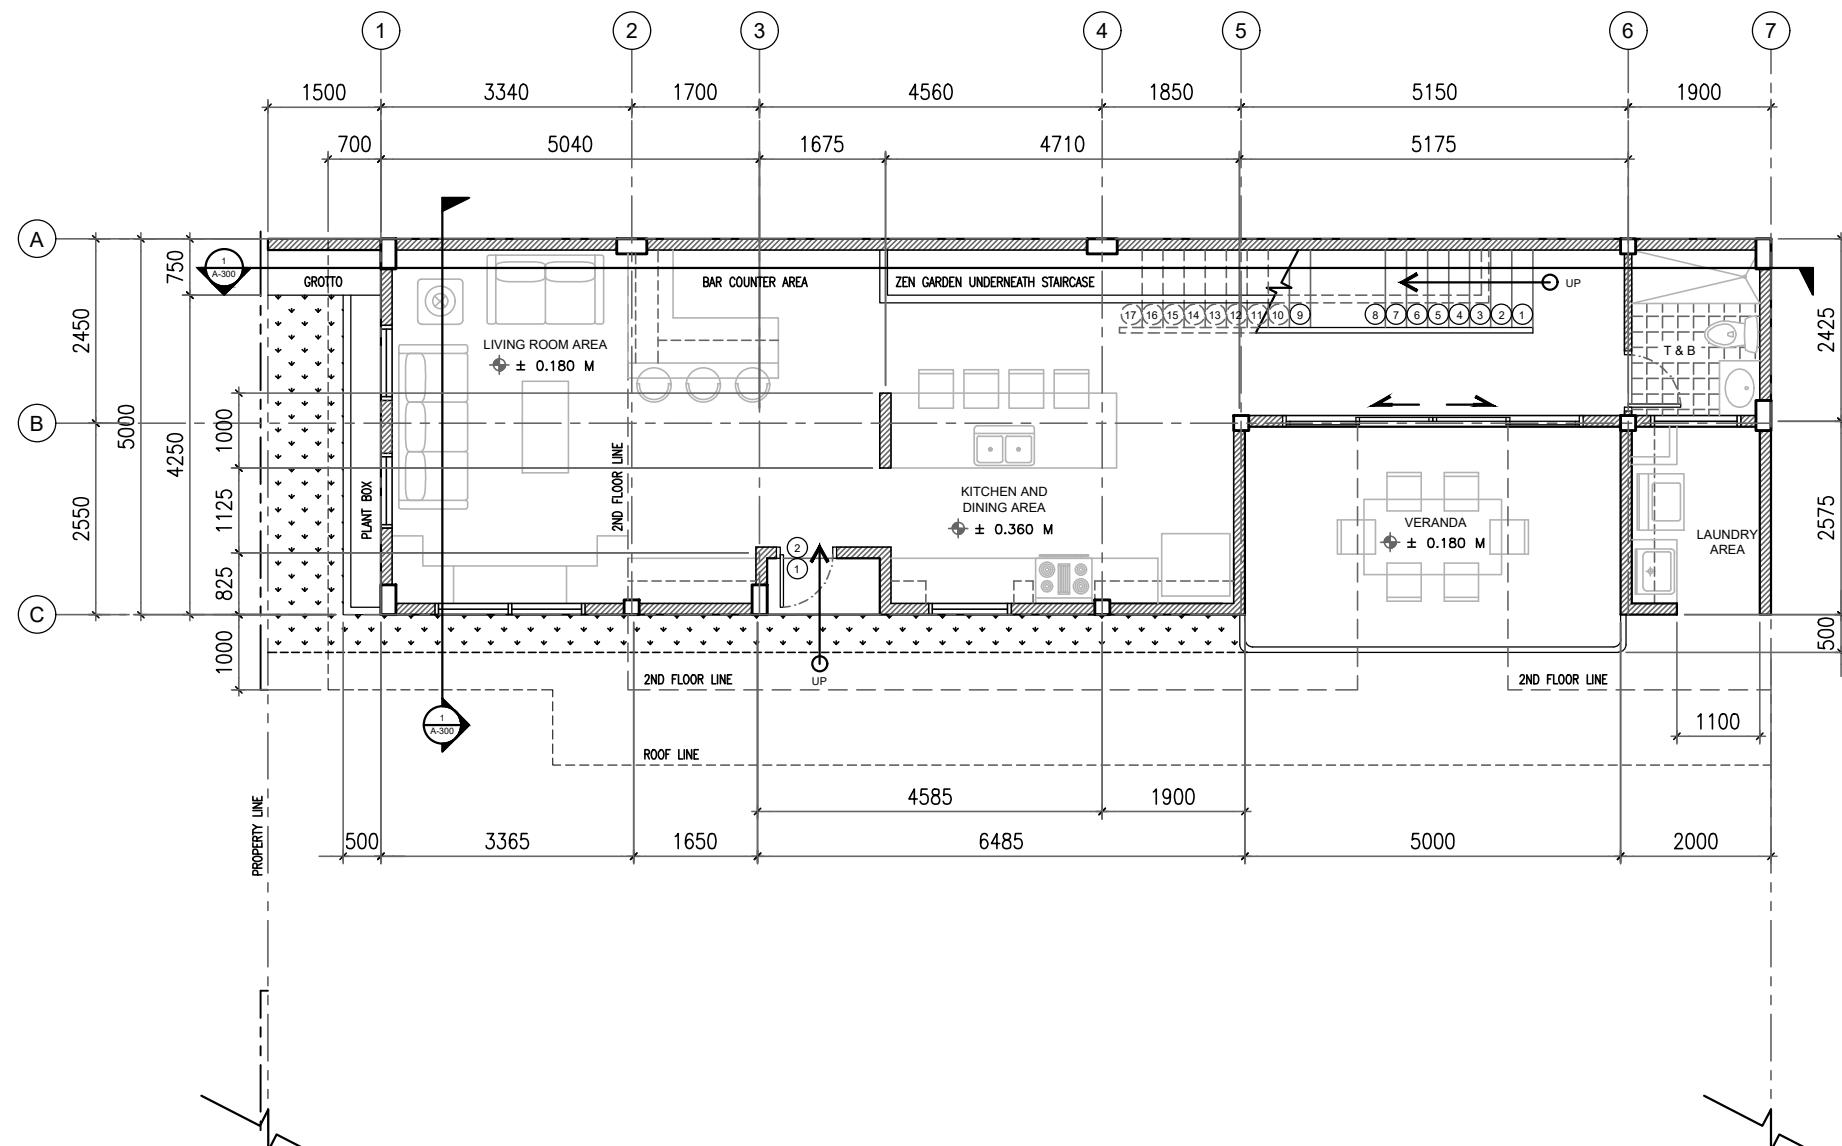

N 1

GROUND FLOOR PLAN

SCALE: 1 : 100 M



FEEL x GOOD INC.

ADDRESS:
#203 VICTORIA VILLAGE, FINANCE STREET, BRGY.
BAHAY TORO, PROJECT 8, QUEZON CITY
CONTACT:
MOBILE: +63454939235
EMAIL: francisxavier_ijares@yahoo.com


NOTE:
THESE DRAWINGS AS INSTRUMENTS OF SERVICE,
ARE PROPERTY AND DOCUMENTS OF FEEL X GOOD
INC. AND REGISTERED ARCHITECTS. IT SHALL BE
UNLAWFUL FOR ANY PERSON WITHOUT THE WRITTEN
CONSENT OF THE ARCHITECT OR AUTHORS OF SAID
DOCUMENTS TO DUPLICATE OR COPY SAID INSTRUMENTS.
REPUBLIC ACT 9266

PROJECT CODE: PROJECT TITLE: CYRUS & SHARJAH SUCALDITO RESIDENCE

LOCATION: MAYFAIR ST., CAINTA, RIZAL PHILIPPINES

SHEET CONTENT: FLOOR PLAN OWNER: MR. CYRUS SUCALDITO

ARCHITECT:	FRANCIS XAVIER G. IJARES		CHKD BY:
		DRAWN BY:	
		DATE:	
		PRC NO.	IAPOA NO.:
		PTR NO.	PLACE:
		TIN:	DATE:
		SHEET NO. A-100	

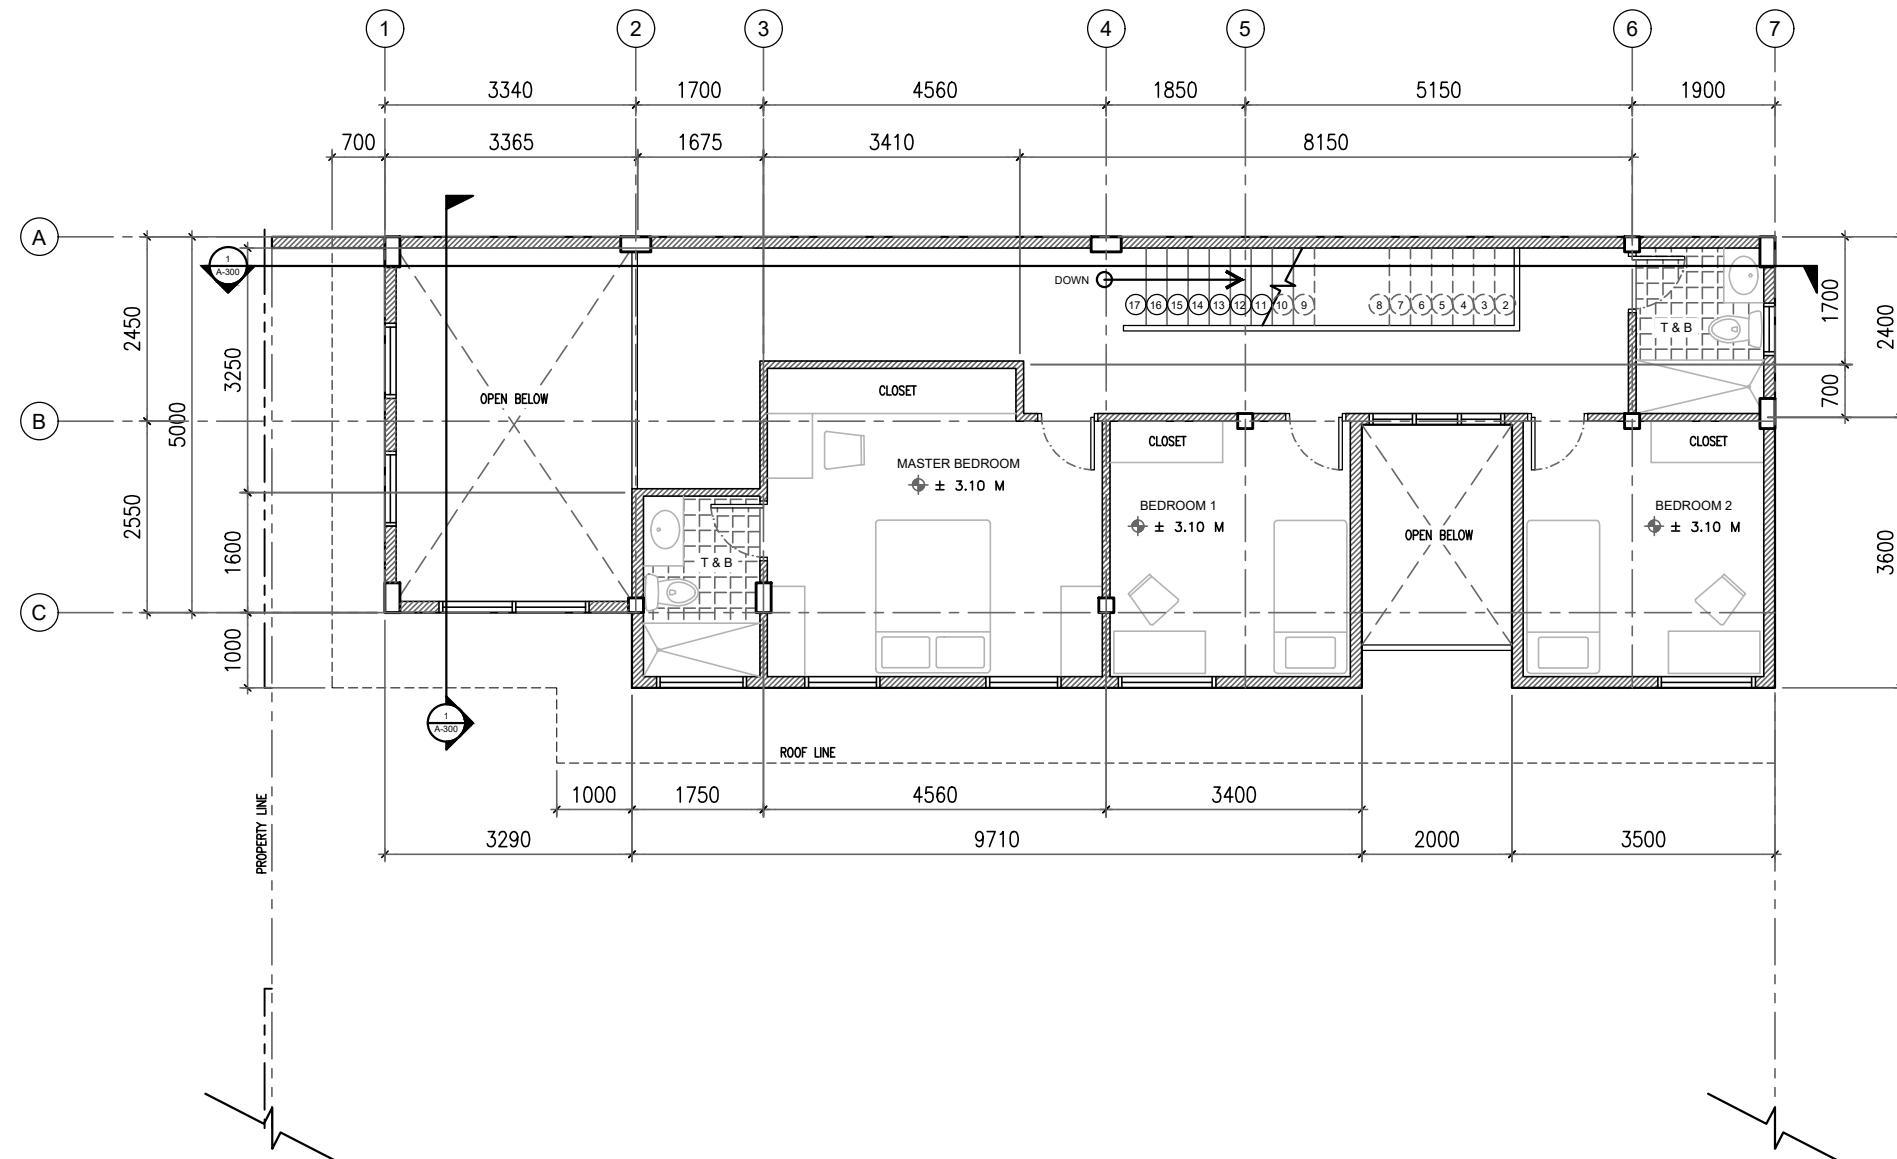

FEEL x GOOD INC.
 ADDRESS: #203 VICTORIA VILLAGE, FINANCE STREET, BRGY. BAHAY TORO, PROJECT 8, QUEZON CITY
 CONTACT: MOBILE: +63454939235 EMAIL: francisxavier_ijares@yahoo.com



NOTE: THESE DRAWINGS AS INSTRUMENTS OF SERVICE, ARE PROPERTY AND DOCUMENTS OF FEEL X GOOD INC. AND REGISTERED ARCHITECTS. IT SHALL BE UNLAWFUL FOR ANY PERSON WITHOUT THE WRITTEN CONSENT OF THE ARCHITECT OR AUTHORS OF SAID DOCUMENTS TO DUPLICATE OR COPY SAID INSTRUMENTS.

REPUBLIC ACT 9266

PROJECT CODE: PROJECT TITLE: CYRUS & SHARJAH SUCALDITO RESIDENCE

LOCATION: MAYFAIR ST., CAINTA, RIZAL PHILIPPINES

SHEET CONTENT: FLOOR PLAN OWNER: MR. CYRUS SUCALDITO

ARCHITECT: FRANCIS XAVIER G. IJARES

CHKD BY:


DRAWN BY:

DATE:

DATE:

SHEET NO.

A-101

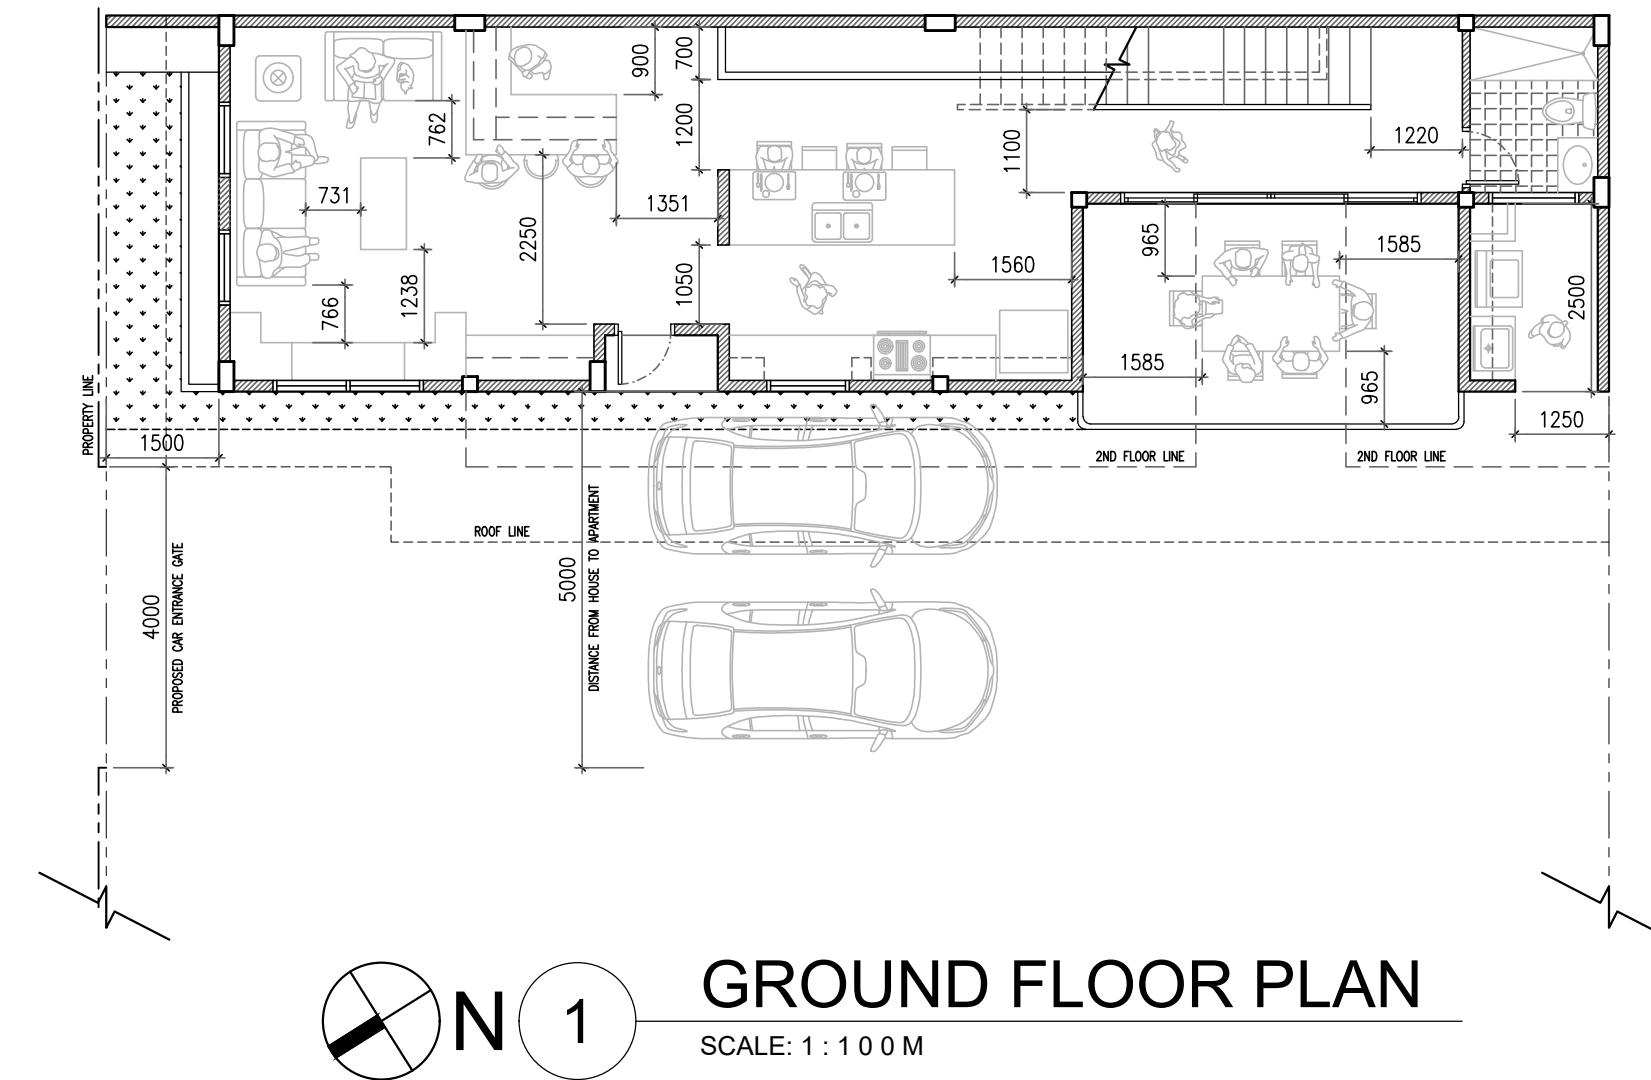

FEEL x GOOD INC.

ADDRESS:
#203 VICTORIA VILLAGE, FINANCE STREET, BRGY.
BAHAY TORO, PROJECT 8, QUEZON CITY
CONTACT:
MOBILE: +63454939235
EMAIL: francisxavier_ijares@yahoo.com

NOTE: THESE DRAWINGS AS INSTRUMENTS OF SERVICE ARE PROPERTY AND DOCUMENTS OF FEEL X GOOD INC. AND REGISTERED ARCHITECTS. IT SHALL BE UNLAWFUL FOR ANY PERSON WITHOUT THE WRITTEN CONSENT OF THE ARCHITECT OR AUTHORS OF SAME DOCUMENTS TO DUPLICATE OR COPY SAID INSTRUMENT.

REPUBLIC ACT 9266

PROJECT CODE: PROJECT TITLE: CYRUS & SHARIAH SUCIAI DITO RESIDENCE

LOCATION: MAYFAIR ST., CAINTA, RIZAL PHILIPPINES

ARCHITECT

FRANCIS XAVIER G. IJARES

CHKD BY:

DRAWN

1



IAPOA NO.:

DATE:

PLACE:

卷之三

SHEET NO.

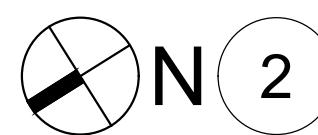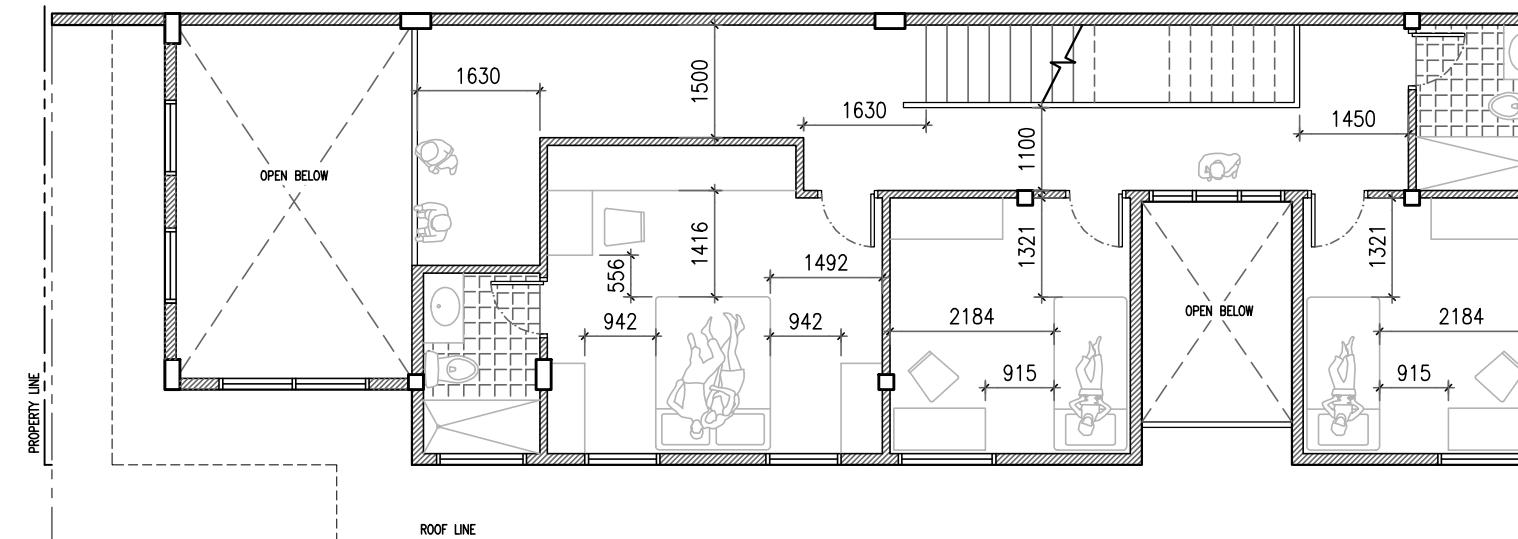

SECOND FLOOR PLAN

SCALE: 1 : 100 M

FEEL x GOOD INC.



ADDRESS:
#203 VICTORIA VILLAGE, FINANCE STREET, BRGY.
BAHAY TORO, PROJECT 8, QUEZON CITY
CONTACT:
MOBILE: +63454939235
EMAIL: francisxavier_ijares@yahoo.com

NOTE:
THESE DRAWINGS AS INSTRUMENTS OF SERVICE,
ARE PROPERTY AND DOCUMENTS OF FEEL x GOOD
INC. AND REGISTERED ARCHITECTS. IT SHALL BE
UNLAWFUL FOR ANY PERSON WITHOUT THE WRITTEN
CONSENT OF THE ARCHITECT OR AUTHORS OF SAID
DOCUMENTS TO DUPLICATE OR COPY SAID INSTRUMENTS.
REPUBLIC ACT 9266

PROJECT CODE: PROJECT TITLE: CYRUS & SHARJAH SUCALDITO RESIDENCE

LOCATION: MAYFAIR ST., CAINTA, RIZAL PHILIPPINES

SHEET CONTENT:
FLOOR PLAN CLEARANCES

OWNER:
MR. CYRUS SUCALDITO

ARCHITECT:

FRANCIS XAVIER G. IJARES

CHKD BY:

DRAWN BY:

PRC NO.

IAPOA NO.:

PTR NO.

PLACE:


TIN:

DATE:

DATE:

SHEET NO.


A-103

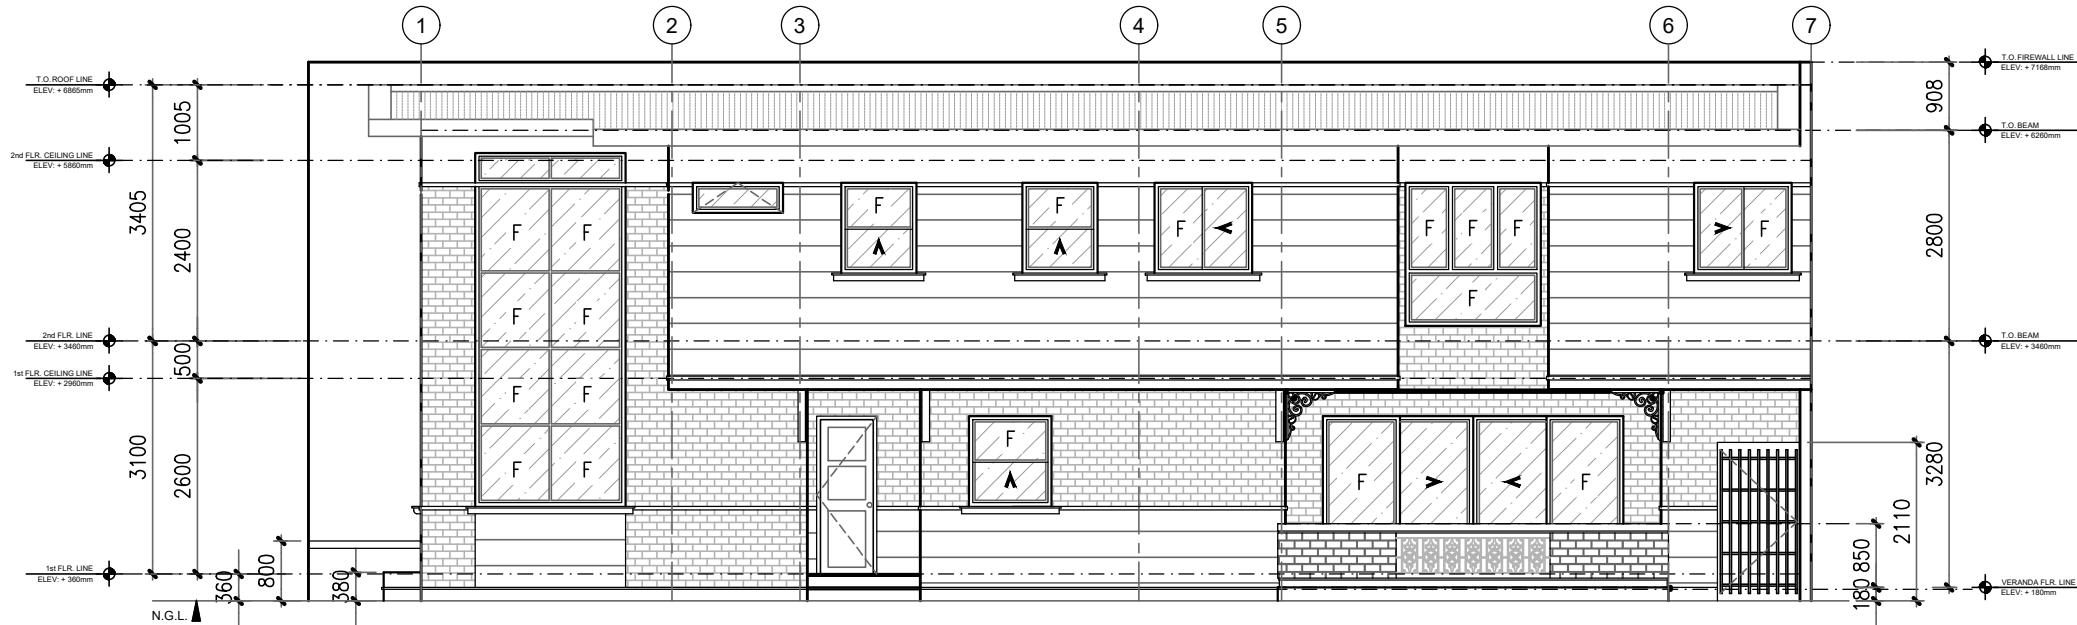

RIGHT SIDE VIEW ELEVATION

1

SCALE: 1:100 M

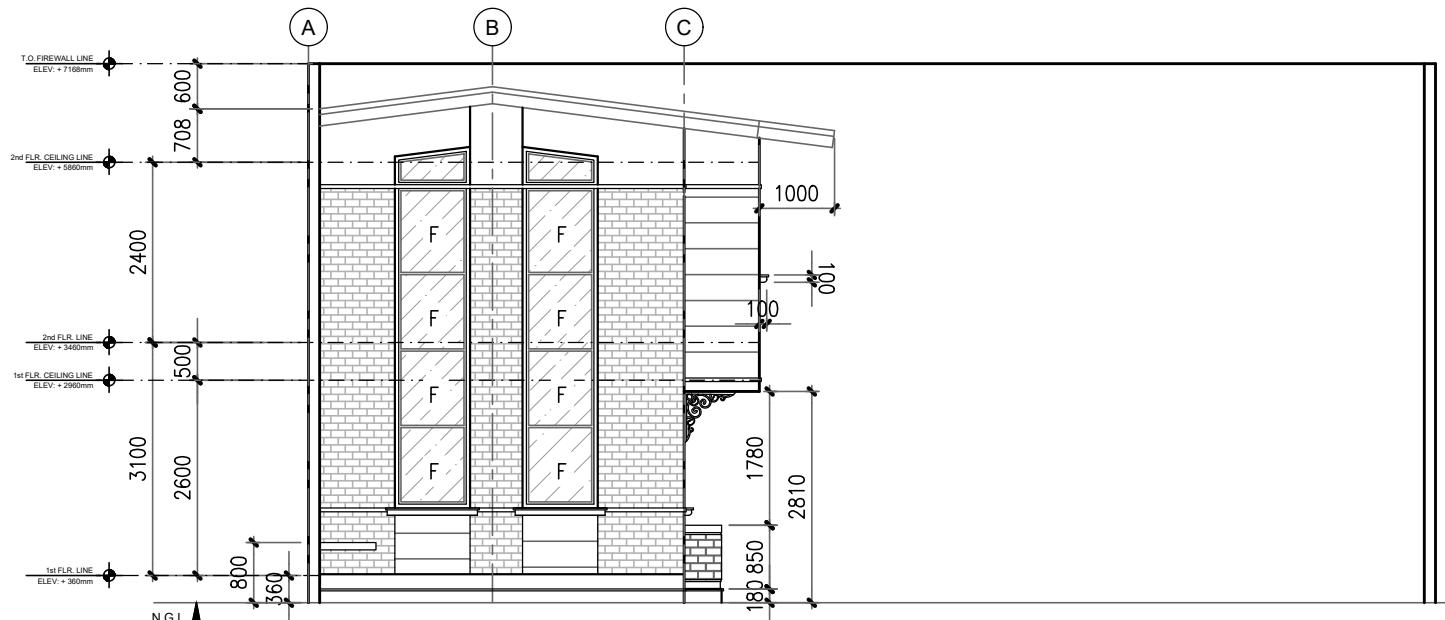

FRONT VIEW ELEVATION

2

SCALE: 1:100 M



FEEL x GOOD INC.

ADDRESS:
#203 VICTORIA VILLAGE, FINANCE STREET, BRGY.
BAHAY TORO, PROJECT 8, QUEZON CITY
CONTACT:
MOBILE: +63454939235
EMAIL: francisxavier_ijares@yahoo.com

NOTE:
THESE DRAWINGS AS INSTRUMENTS OF SERVICE,
ARE PROPERTY AND DOCUMENTS OF FEEL X GOOD
INC. AND REGISTERED ARCHITECTS. IT SHALL BE
UNLAWFUL FOR ANY PERSON WITHOUT THE WRITTEN
CONSENT OF THE ARCHITECT OR AUTHORS OF SAID
DOCUMENTS TO DUPLICATE OR COPY SAID INSTRUMENTS.


REPUBLIC ACT 9266

PROJECT CODE: PROJECT TITLE: CYRUS & SHARJAH SUCALDITO RESIDENCE

LOCATION: MAYFAIR ST., CAINTA, RIZAL PHILIPPINES

SHEET CONTENT: ELEVATIONS OWNER: MR. CYRUS SUCALDITO

ARCHITECT: FRANCIS XAVIER G. IJARES	CHKD BY:	
	DRAWN BY:	
PRC NO.	IAPOA NO.:	
PTR NO.	PLACE:	
TIN:	DATE:	
		SHEET NO.
		A-200

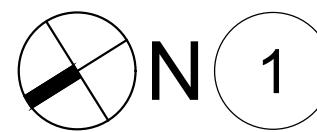

EXTERIOR PERSPECTIVE

SCALE: N / A

<p>FEEL x GOOD INC.</p> <p>ADDRESS: #203 VICTORIA VILLAGE, FINANCE STREET, BRGY. BAHAY TORO, PROJECT 8, QUEZON CITY</p> <p>CONTACT: MOBILE: +63454939235 EMAIL: francisxavier_ijares@yahoo.com</p>	<p>NOTE: THESE DRAWINGS AS INSTRUMENTS OF SERVICE, ARE PROPERTY AND DOCUMENTS OF FEEL X GOOD INC. AND REGISTERED ARCHITECTS. IT SHALL BE UNLAWFUL FOR ANY PERSON WITHOUT THE WRITTEN CONSENT OF THE ARCHITECT OR AUTHORS OF SAID DOCUMENTS TO DUPLICATE OR COPY SAID INSTRUMENTS.</p> <p>REPUBLIC ACT 9266</p>	<p>PROJECT CODE: <input type="text"/></p> <p>PROJECT TITLE: CYRUS & SHARJAH SUCALDITO RESIDENCE</p>	<p>ARCHITECT: FRANCIS XAVIER G. IJARES</p>	CHKD BY: <input type="text"/>
		<p>LOCATION: MAYFAIR ST., CAINTA, RIZAL PHILIPPINES</p>		DRAWN BY: <input type="text"/>
<p>SHEET CONTENT: PERSPECTIVE VIEW</p>	<p>OWNER: MR. CYRUS SUCALDITO</p>	<p>PRC NO. <input type="text"/></p> <p>PTR NO. <input type="text"/></p> <p>TIN: <input type="text"/></p>	<p>IAPOA NO.: <input type="text"/></p> <p>PLACE: <input type="text"/></p> <p>DATE: <input type="text"/></p>	DATE: <input type="text"/>
				SHEET NO. A-400