

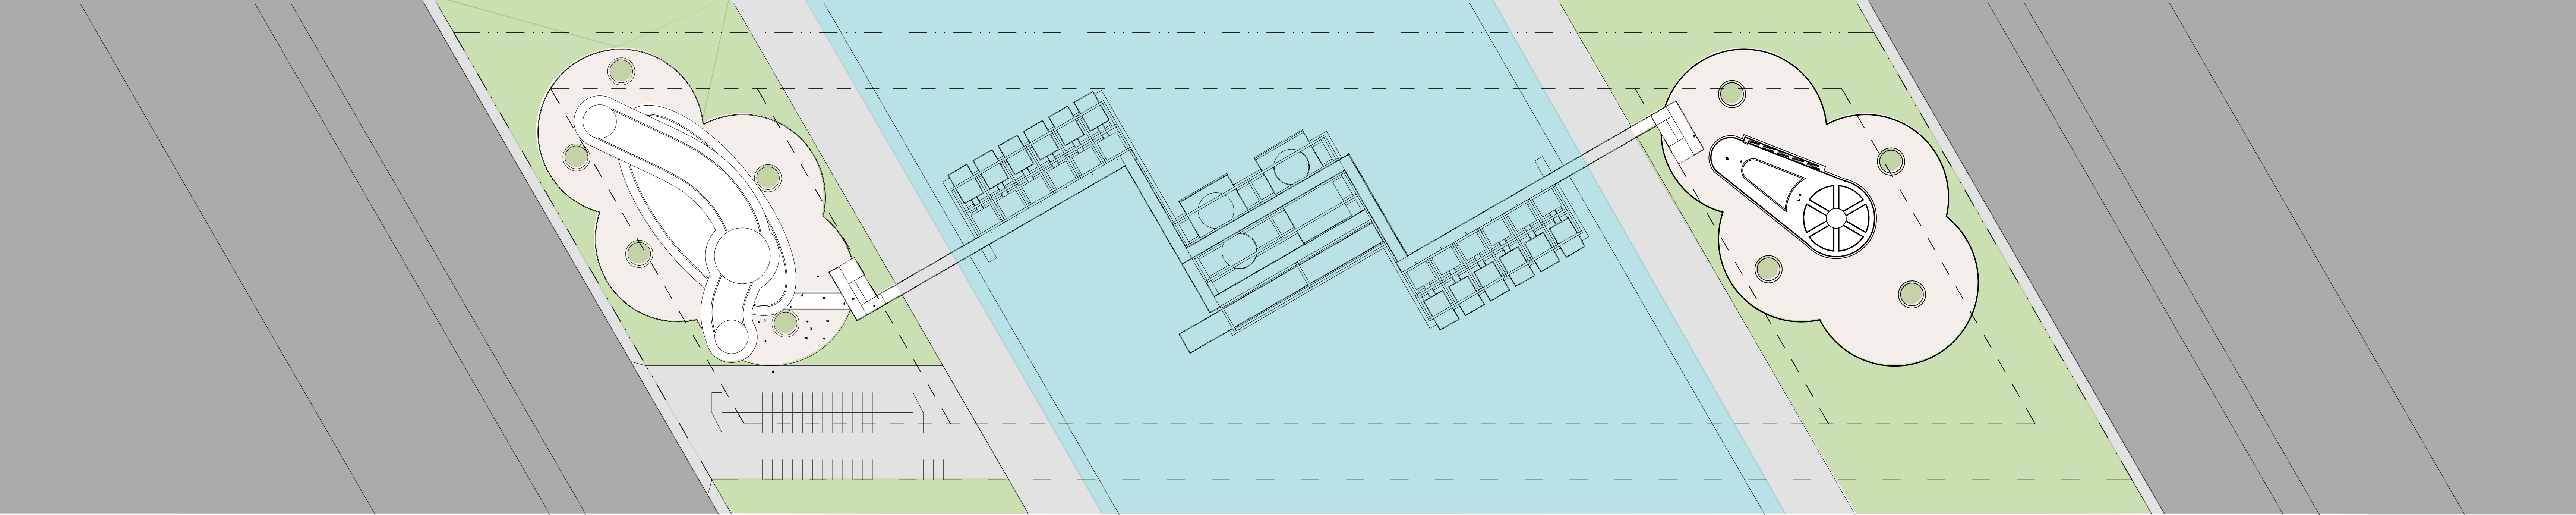


THE LABORATORY


DESIGN BY: JAMES MILLER

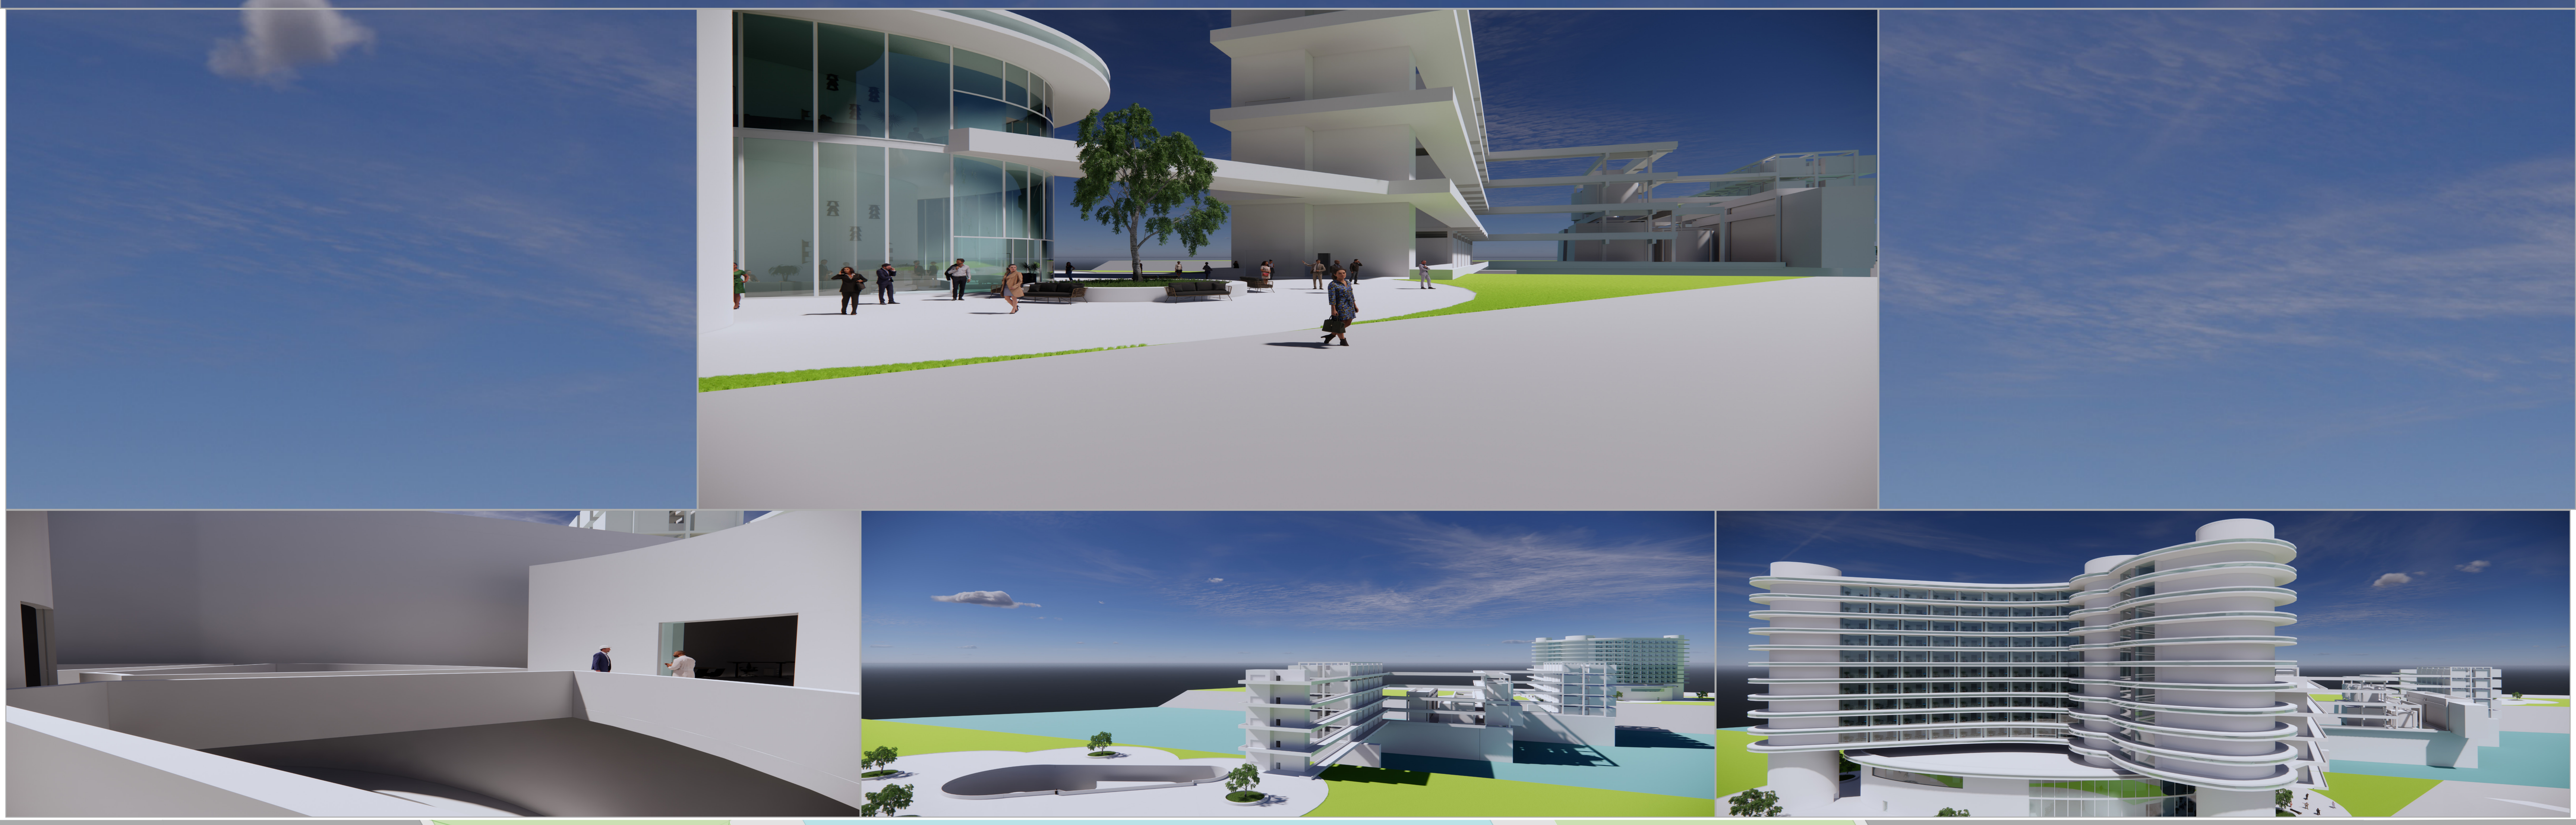


SITE PLAN 1/64"=1'-0"

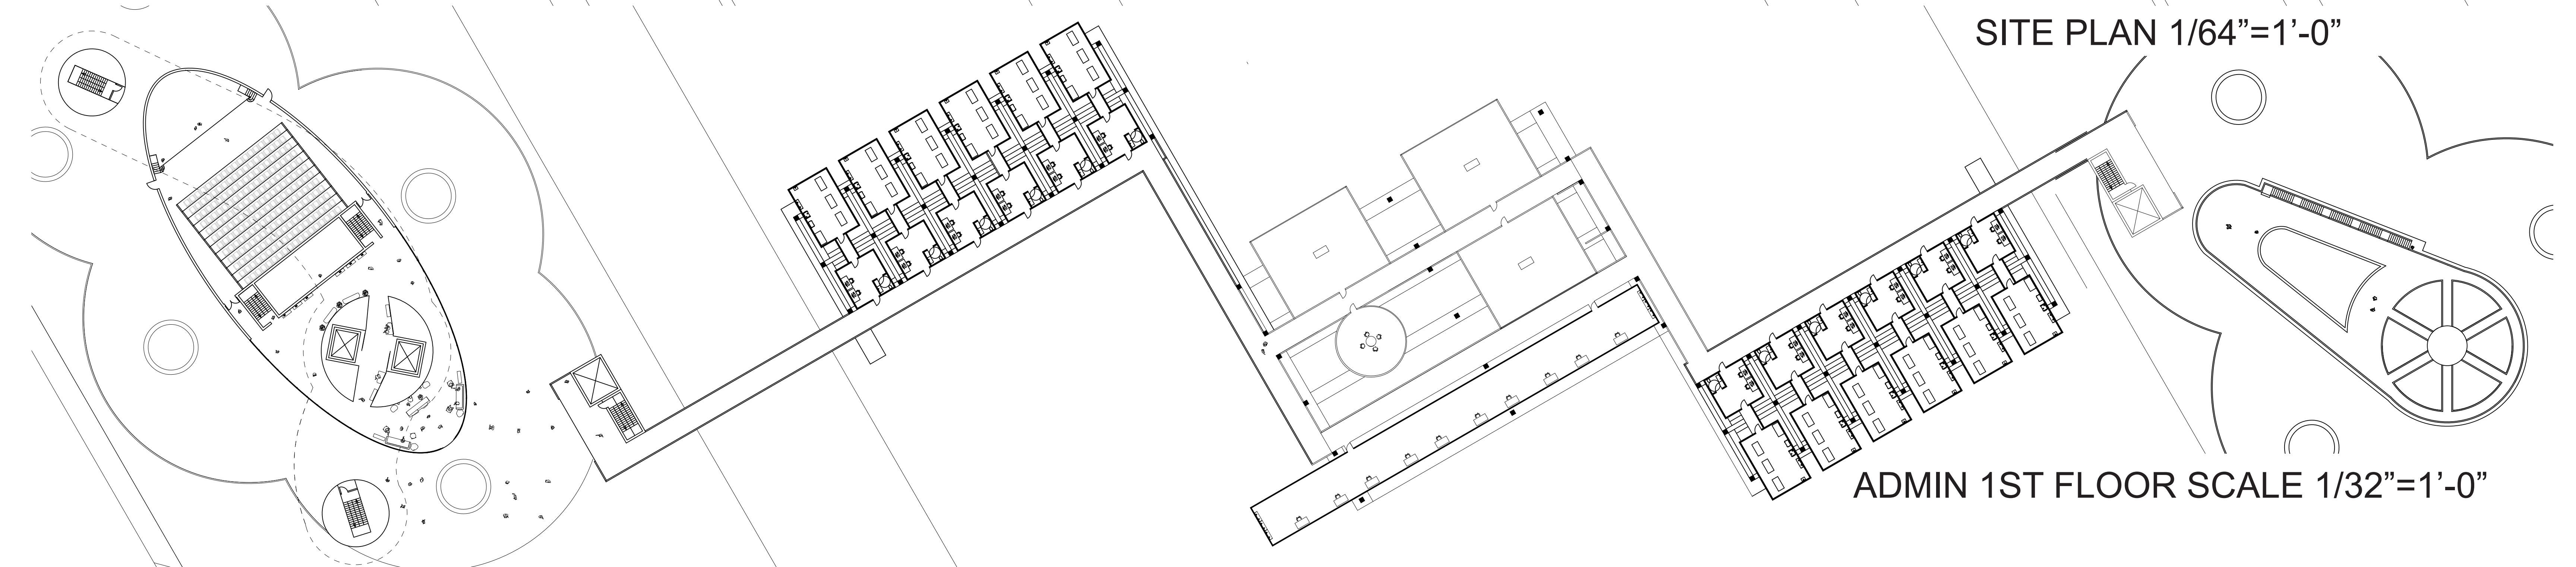


ADMIN 1ST FLOOR SCALE 1/32"=1'-0"

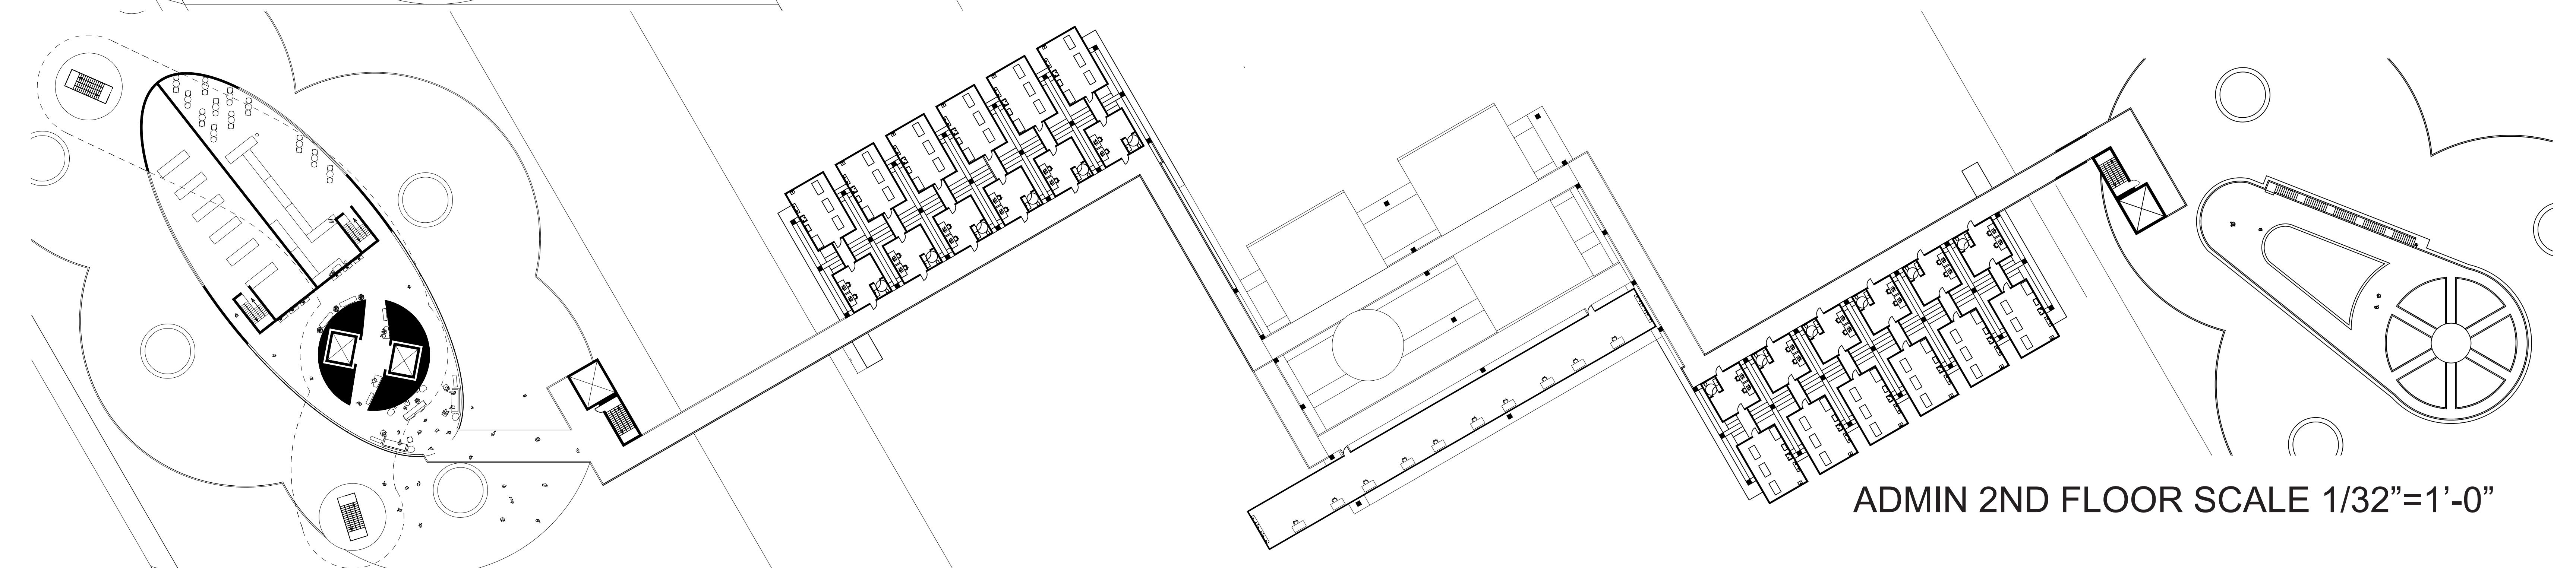

ADMIN 2ND FLOOR SCALE 1/32"=1'-0"

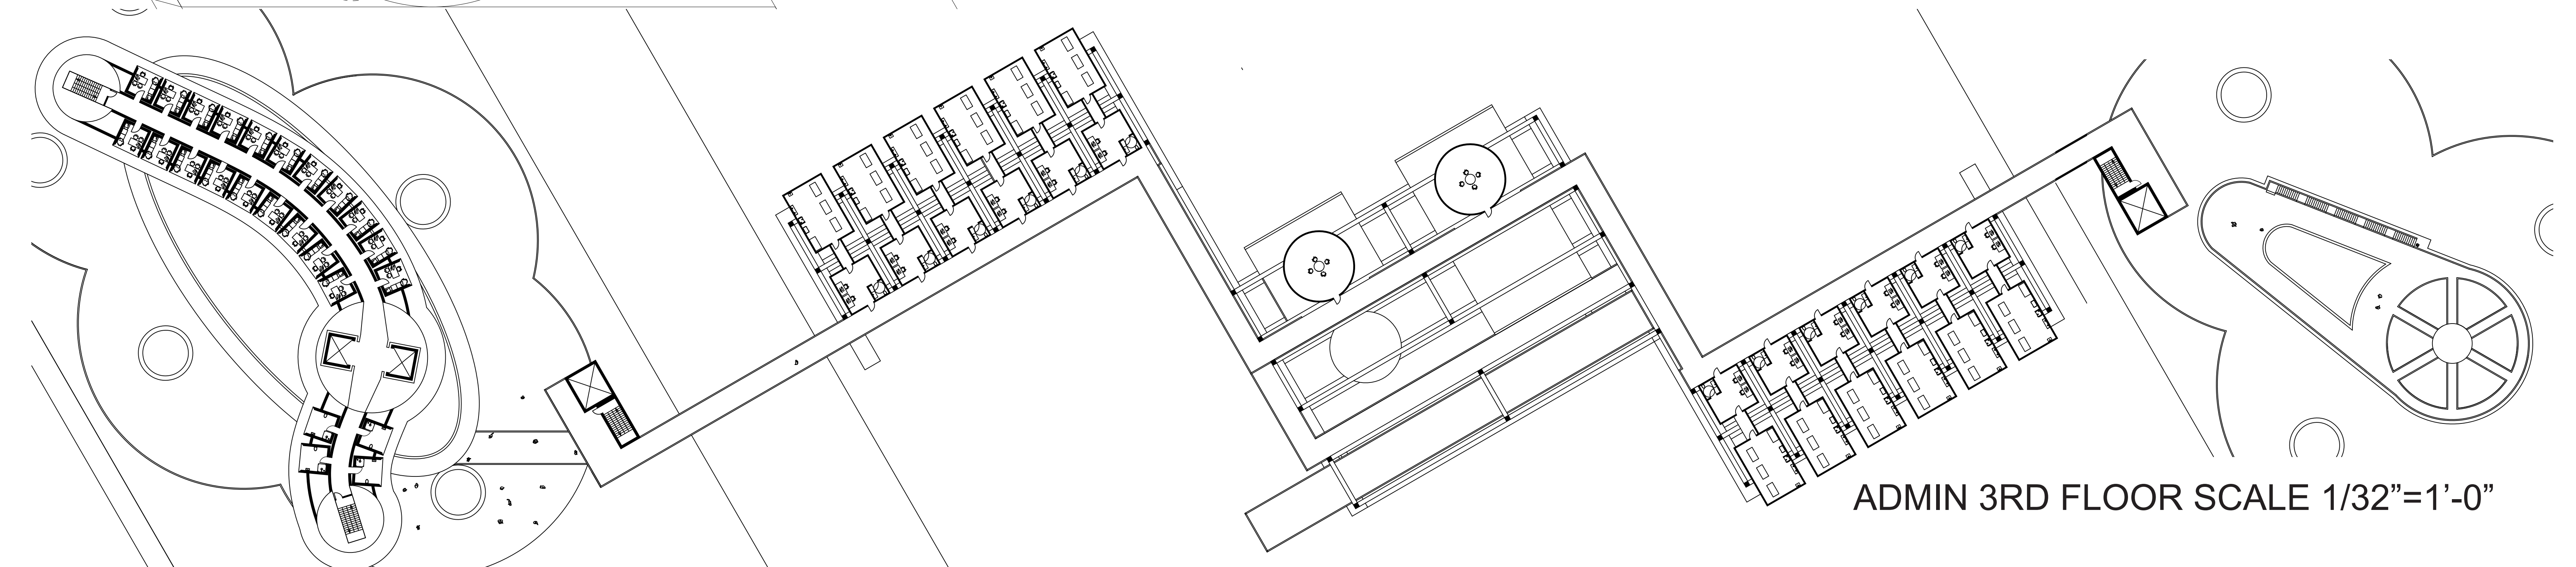


ADMIN 3RD FLOOR SCALE 1/32"=1'-0"

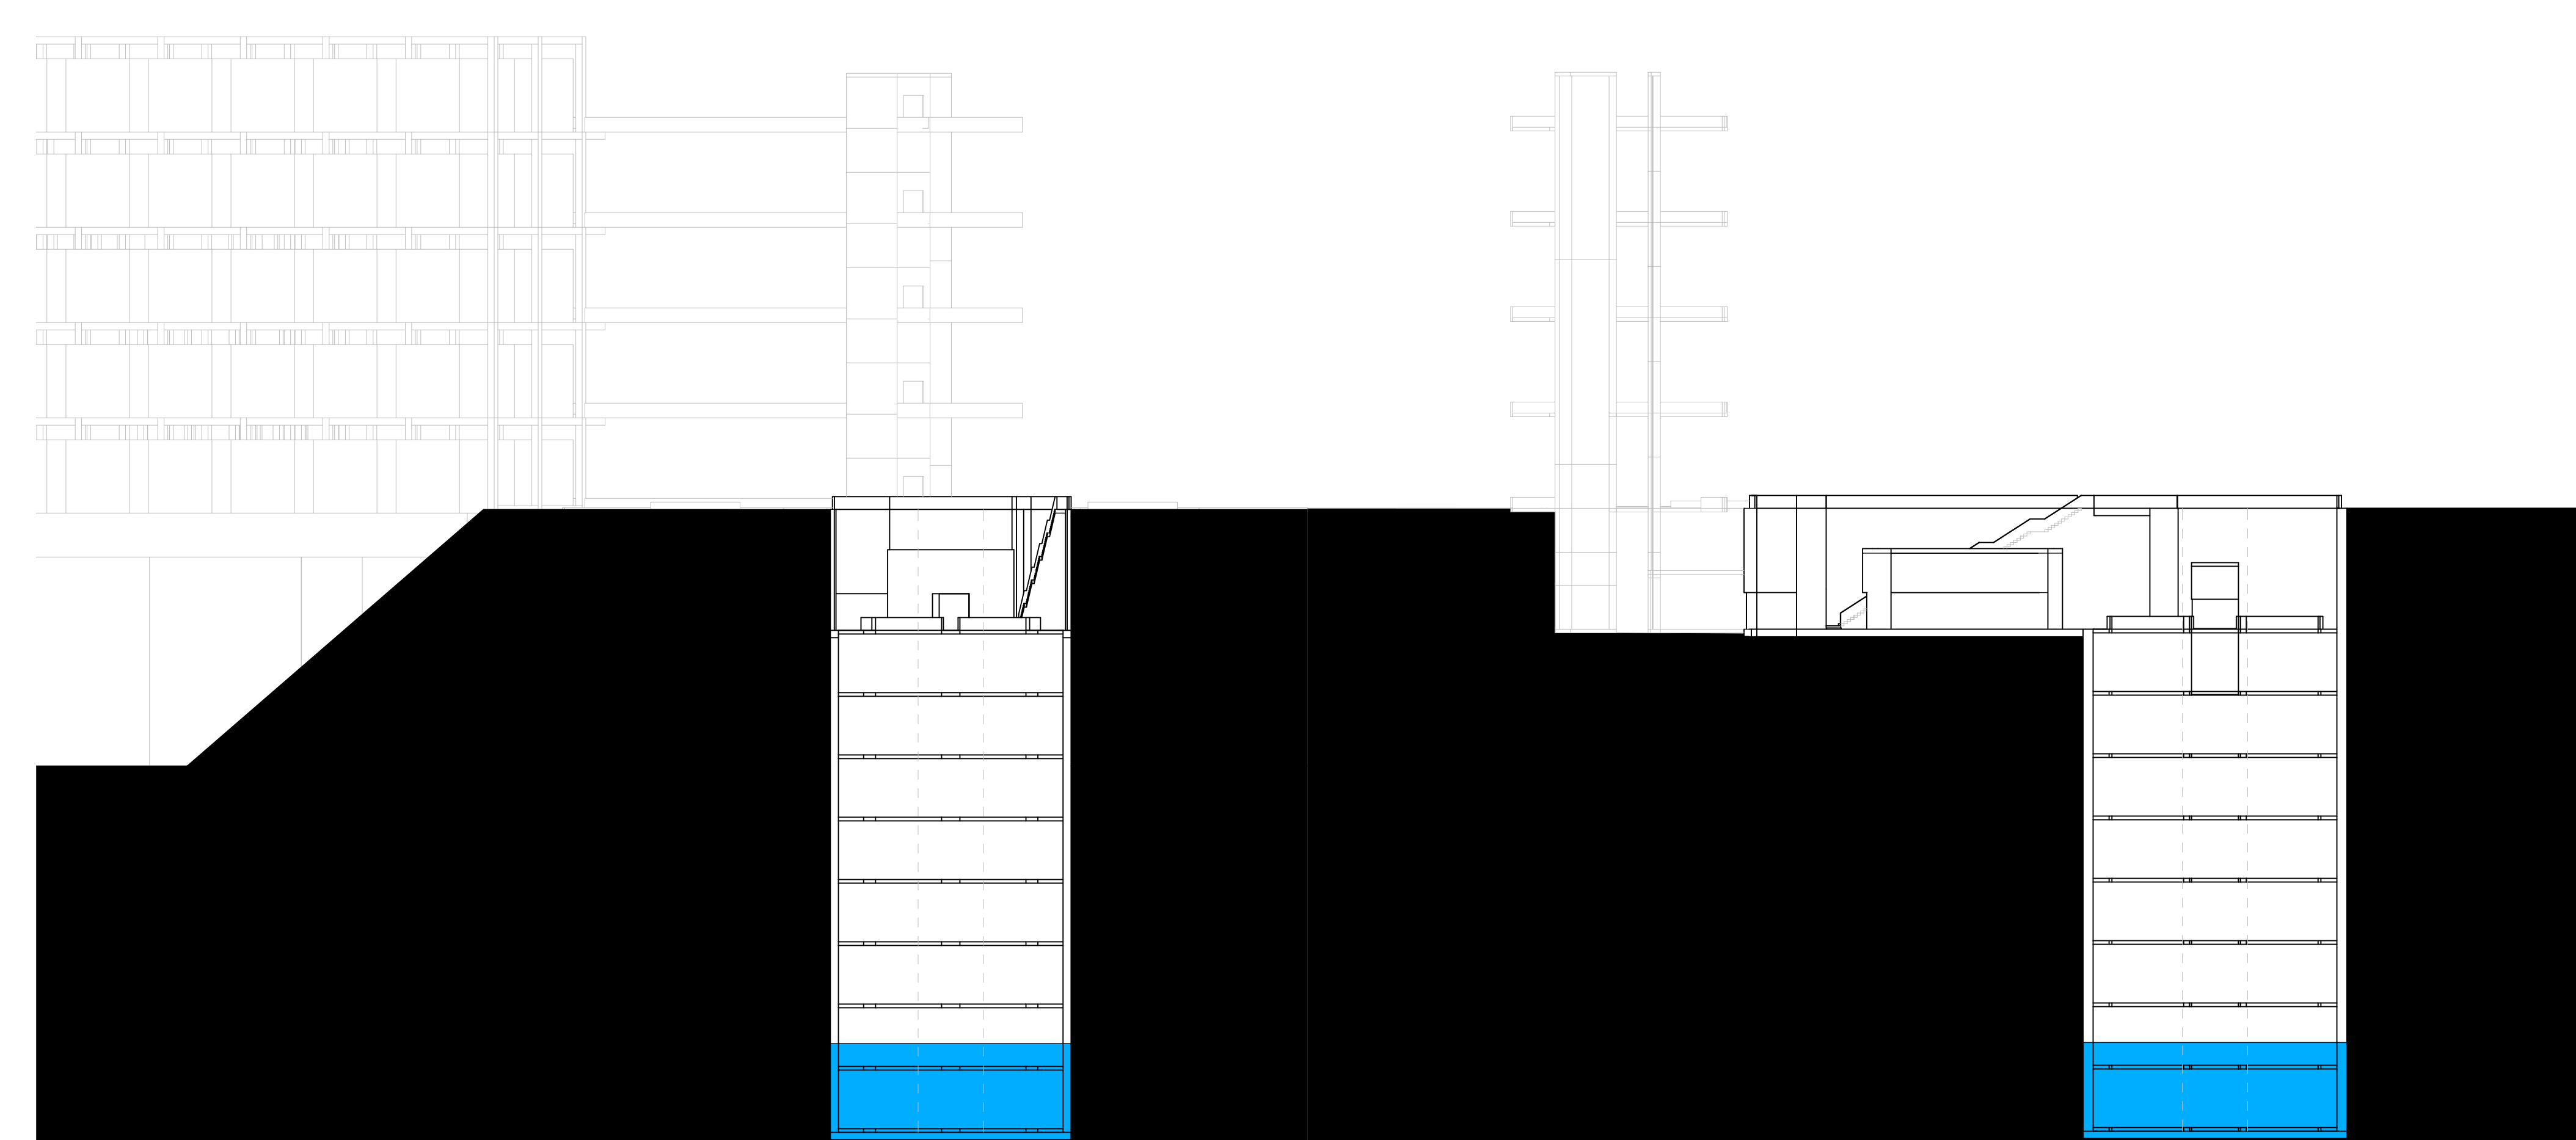


LABORATORY D SECTION



ADMIN SECTION

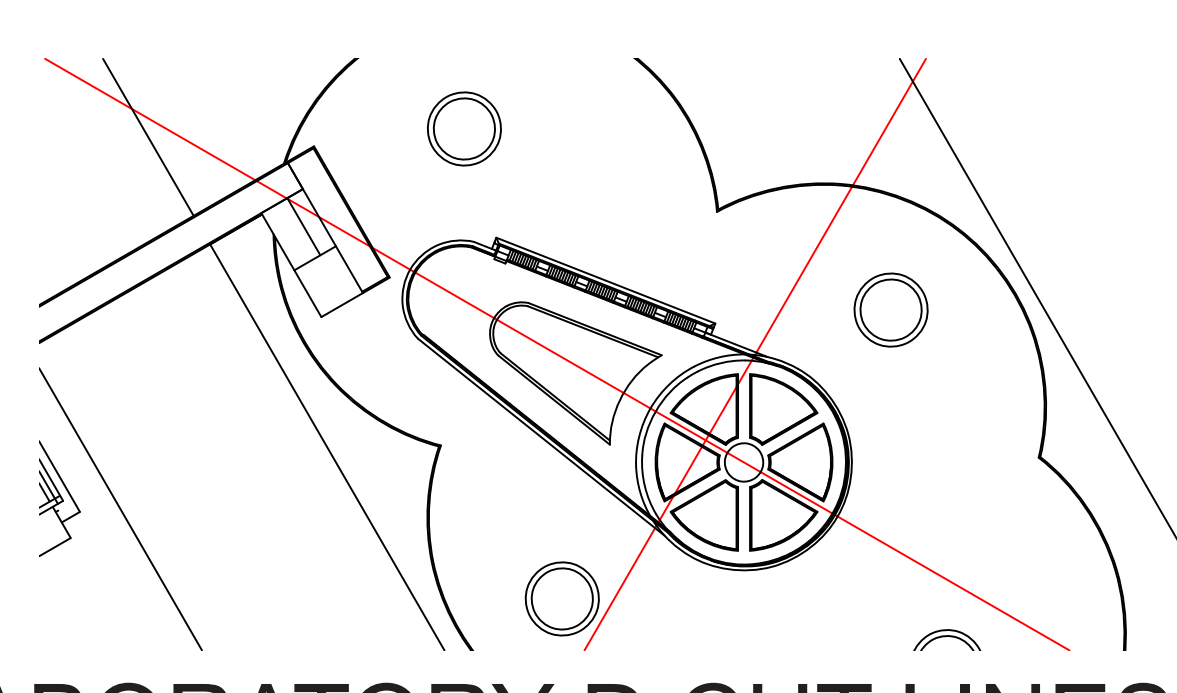

LABORATORY D CUT LINES

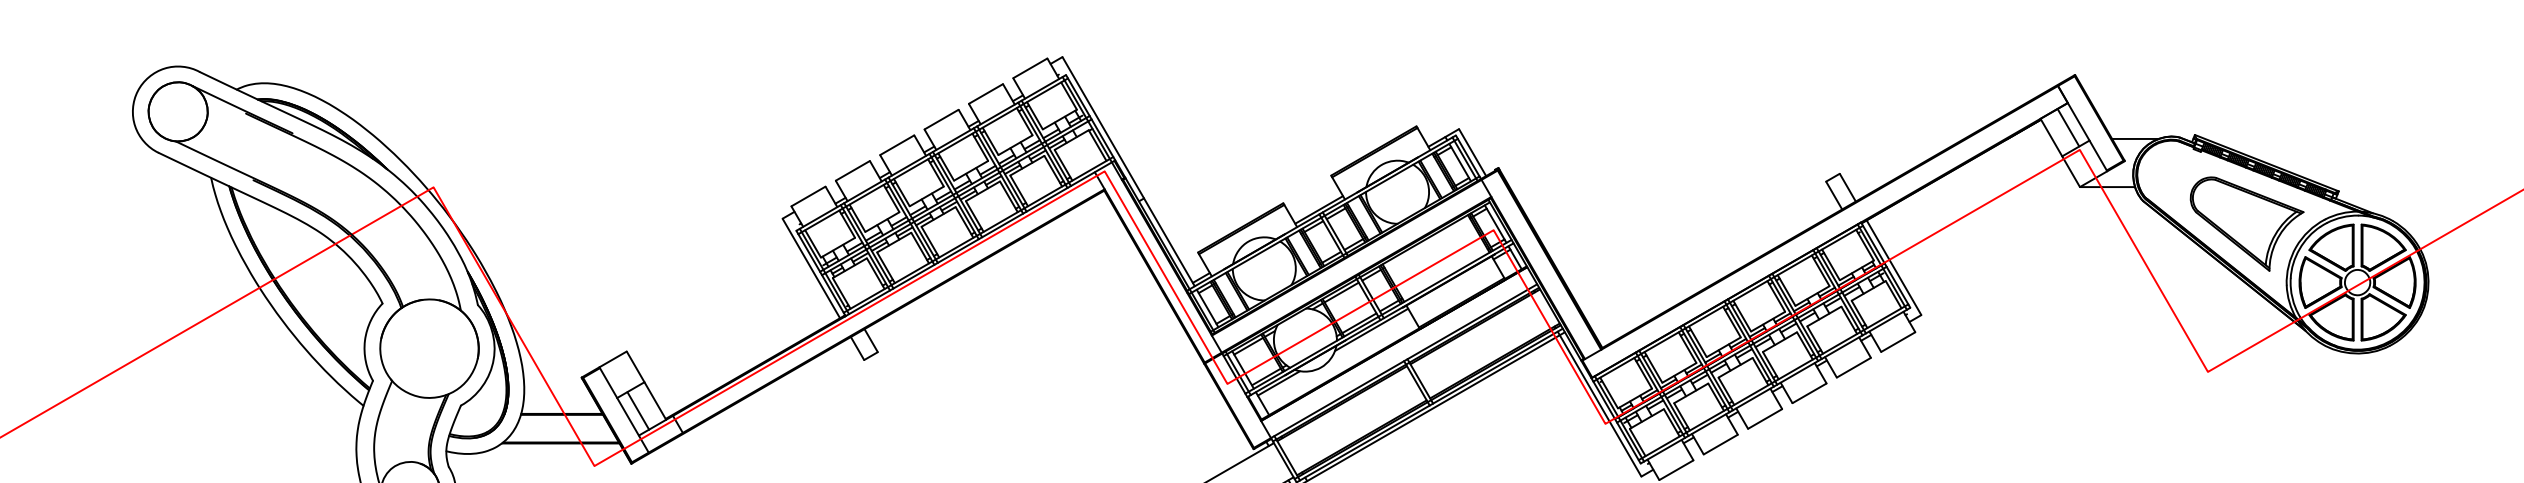

SITE PLAN SECTION + CUTLINE

