



The building's Program was initially created based on the voids found in the solid void study. These voids were organized on the site in such a way that created the workings of a conceptual preliminary floor plan. This approach goes back to the ideas of form work and compression. The voids found in the surrounding community act as the form work. After placing these voids on to the site, the site restrictions then create the form through compressing those voids into a building program.

Building
Programing


Child Care-3,150 s.f.
Child Bathroom
Workroom
Play Area
Nursery
Lobby
Office

Addiction Services-19,100 s.f.
Conference Room
Resource Center
Fitness Center
Multi-Purpose
Lecture Hall
Gymnasium
Recreation
Classroom
Kitchen
Lounge
Lobby
Cafe


Community Space-26,250 s.f.
Conference Room
Resource Center
Fitness Center
Multi-Purpose
Lecture Hall
Gymnasium
Recreation
Classroom
Kitchen
Lounge
Lobby
Cafe

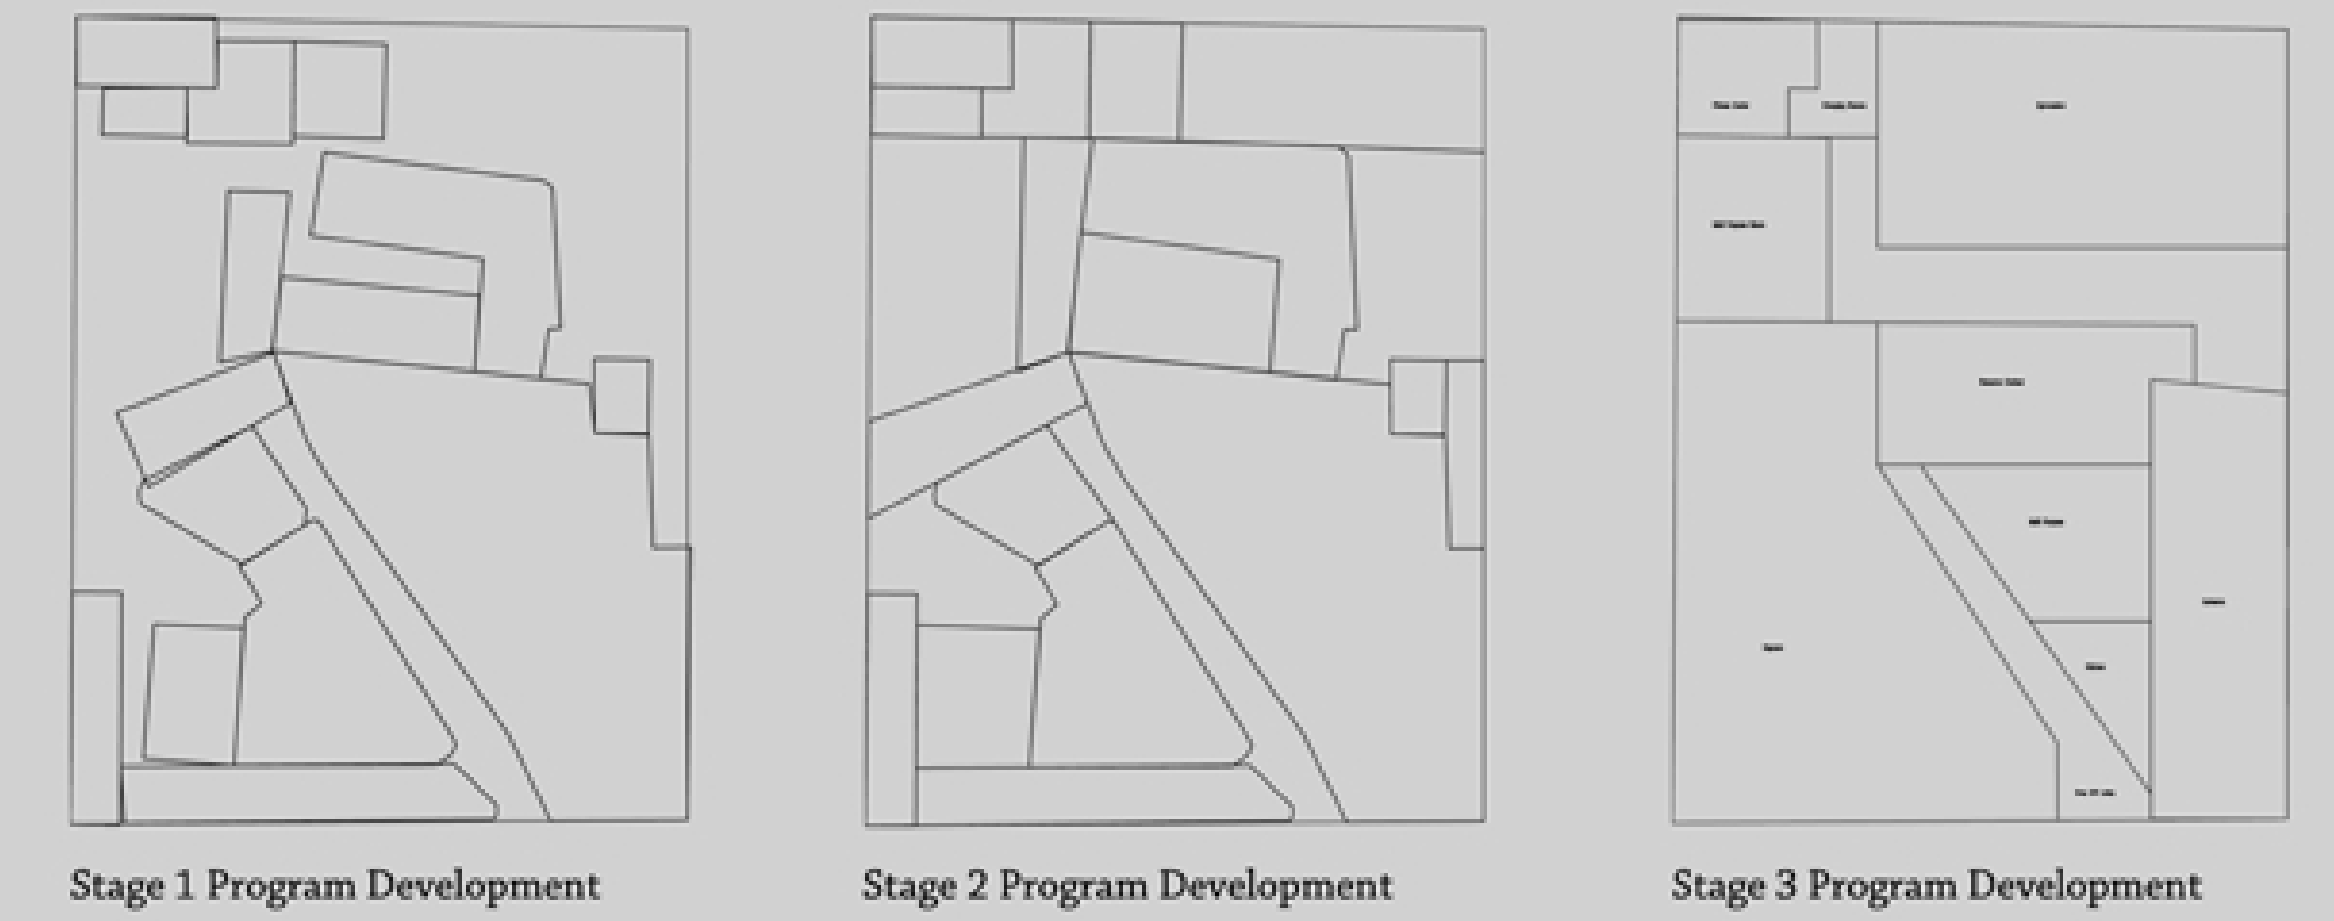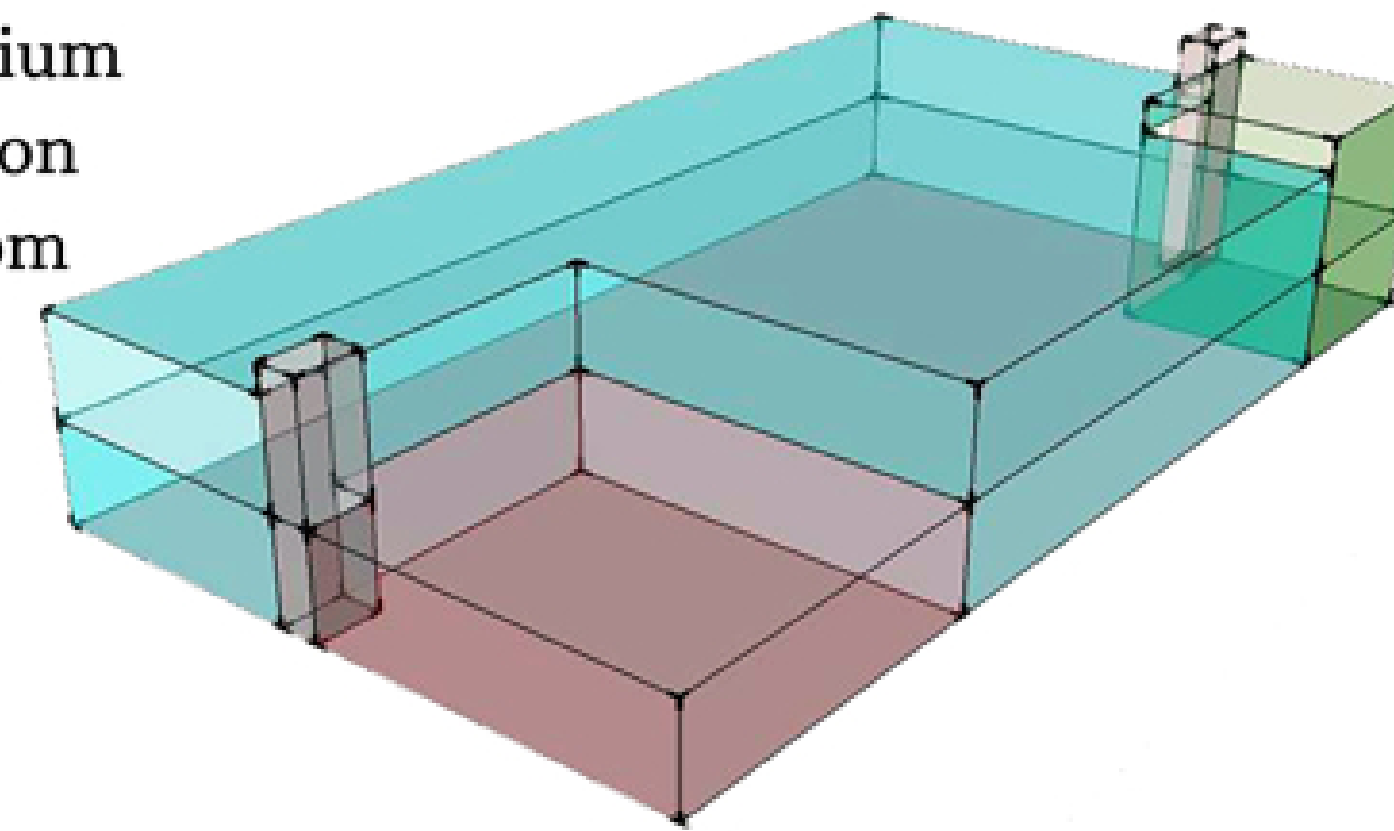

Ground Floorplan
Scale: 1/16"=1'

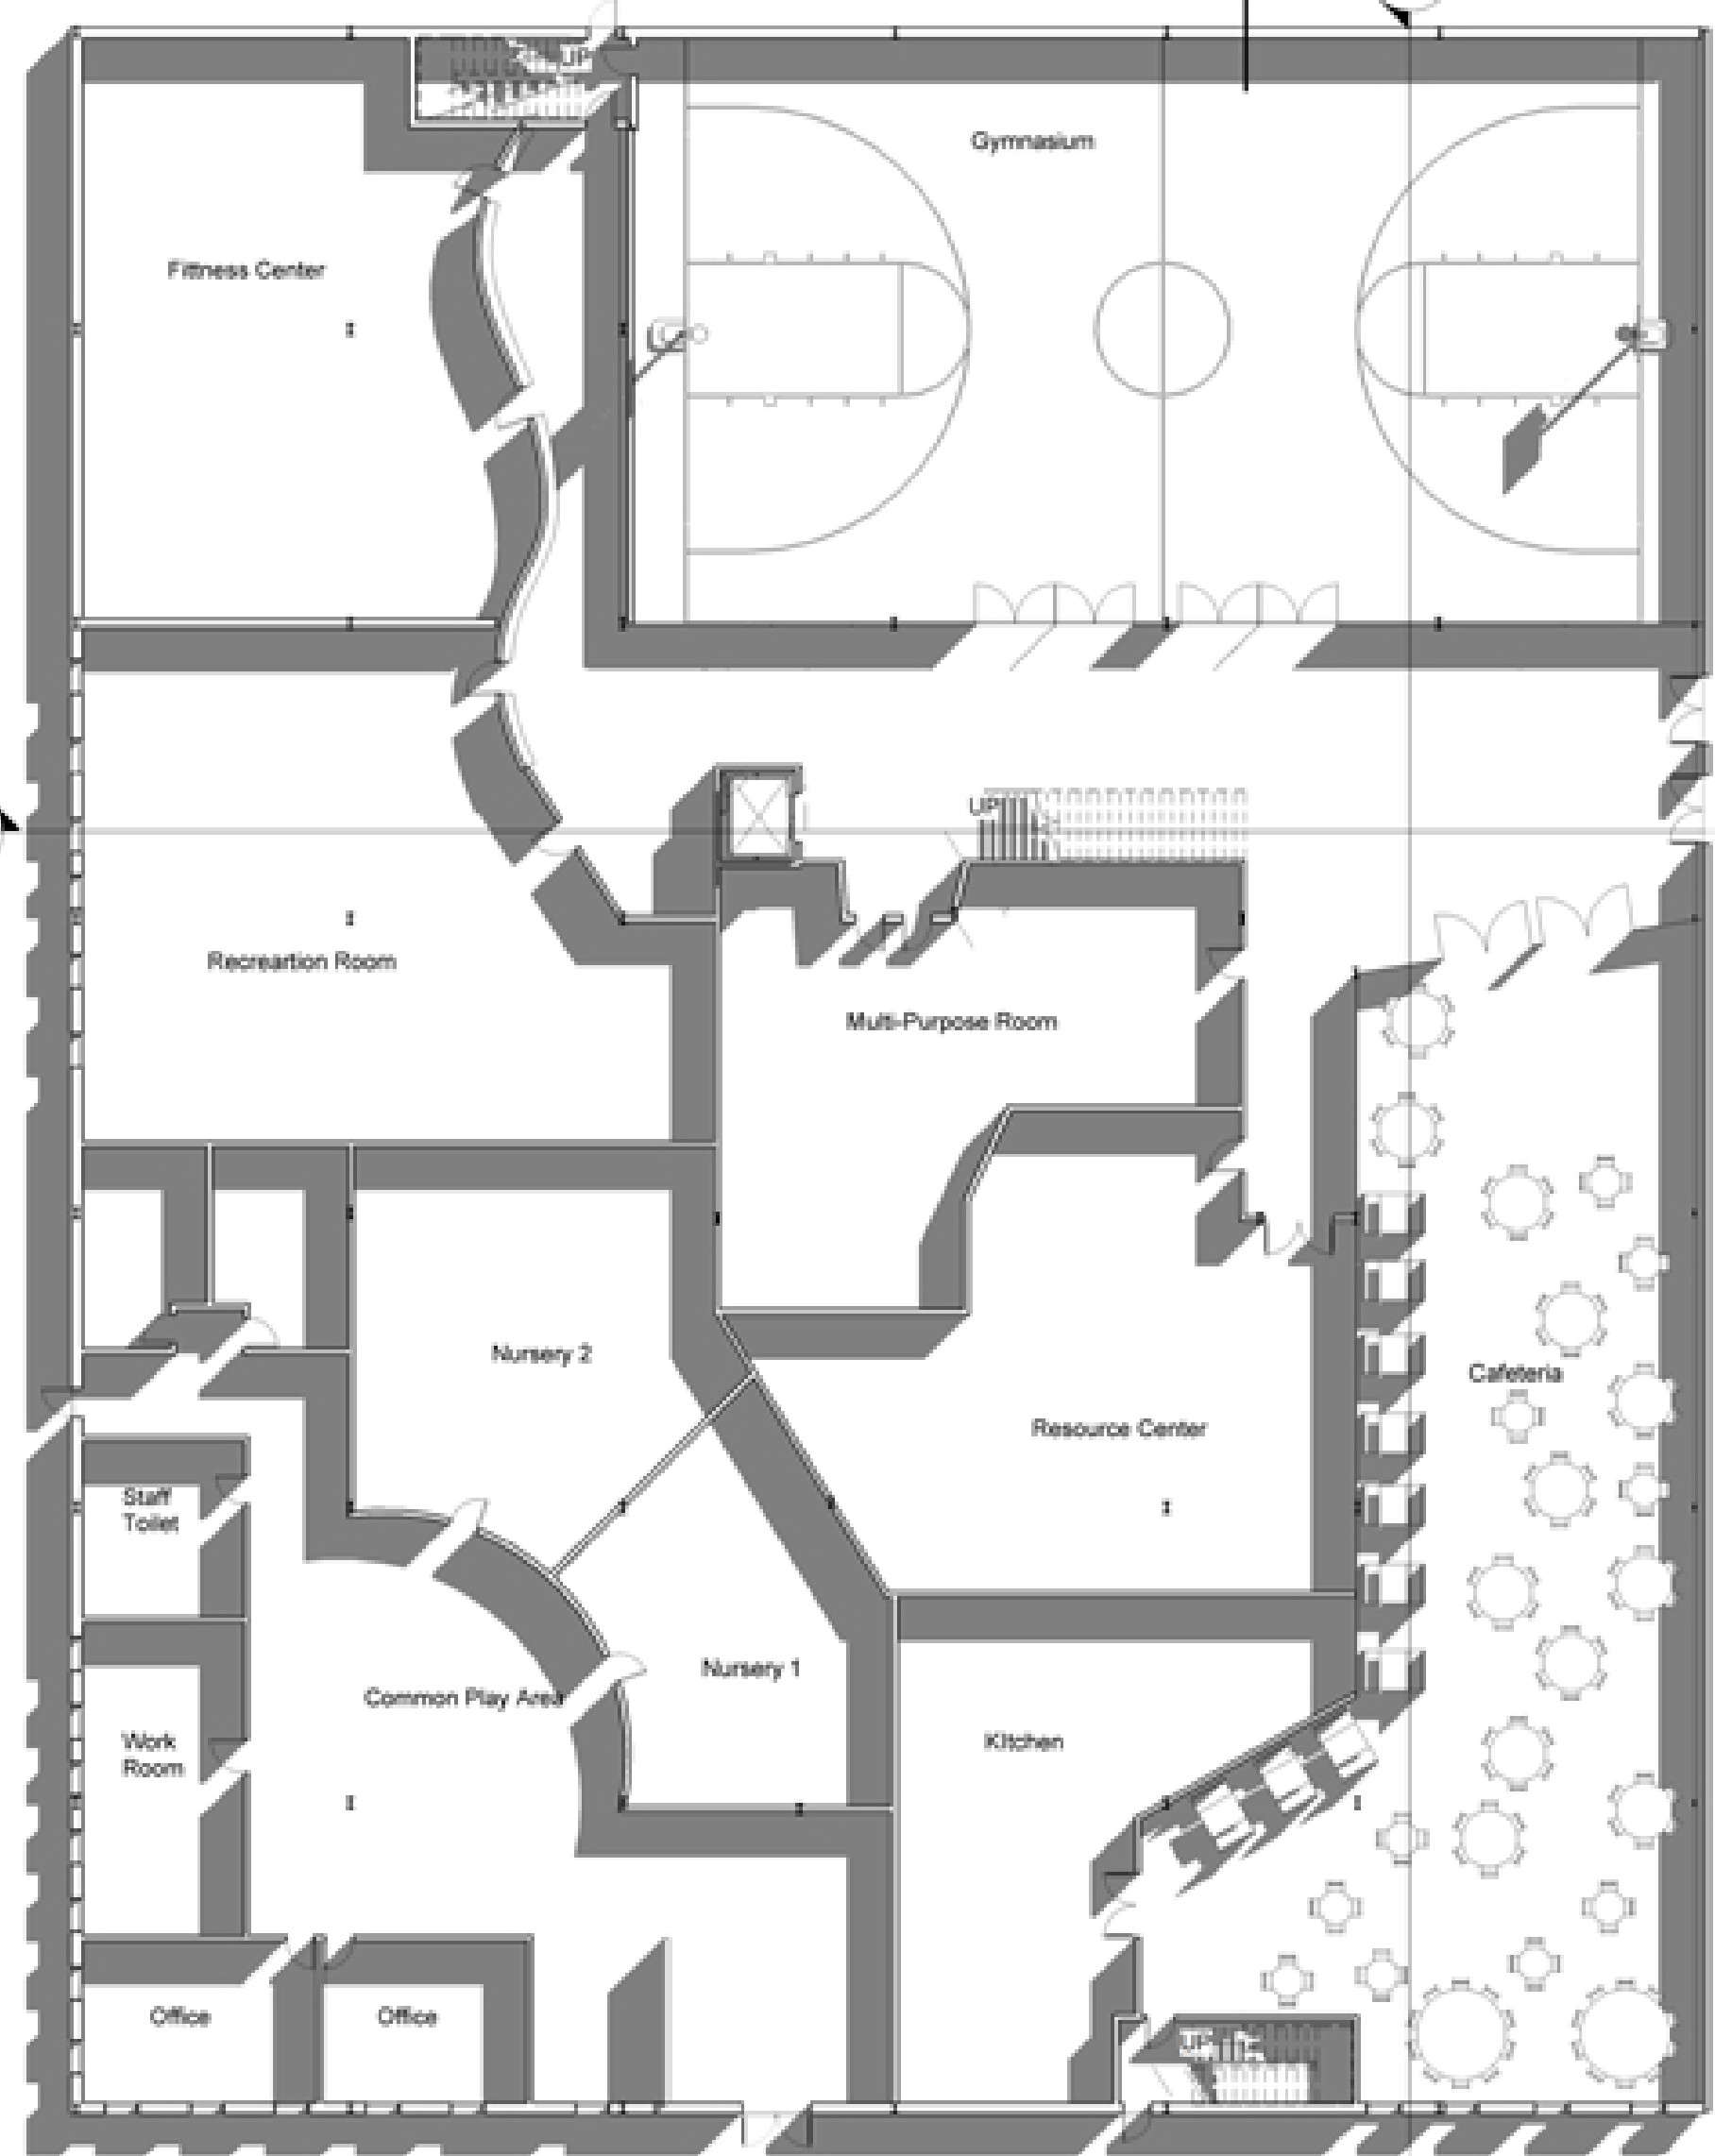

Second Floorplan
Scale: 1/16"=1'

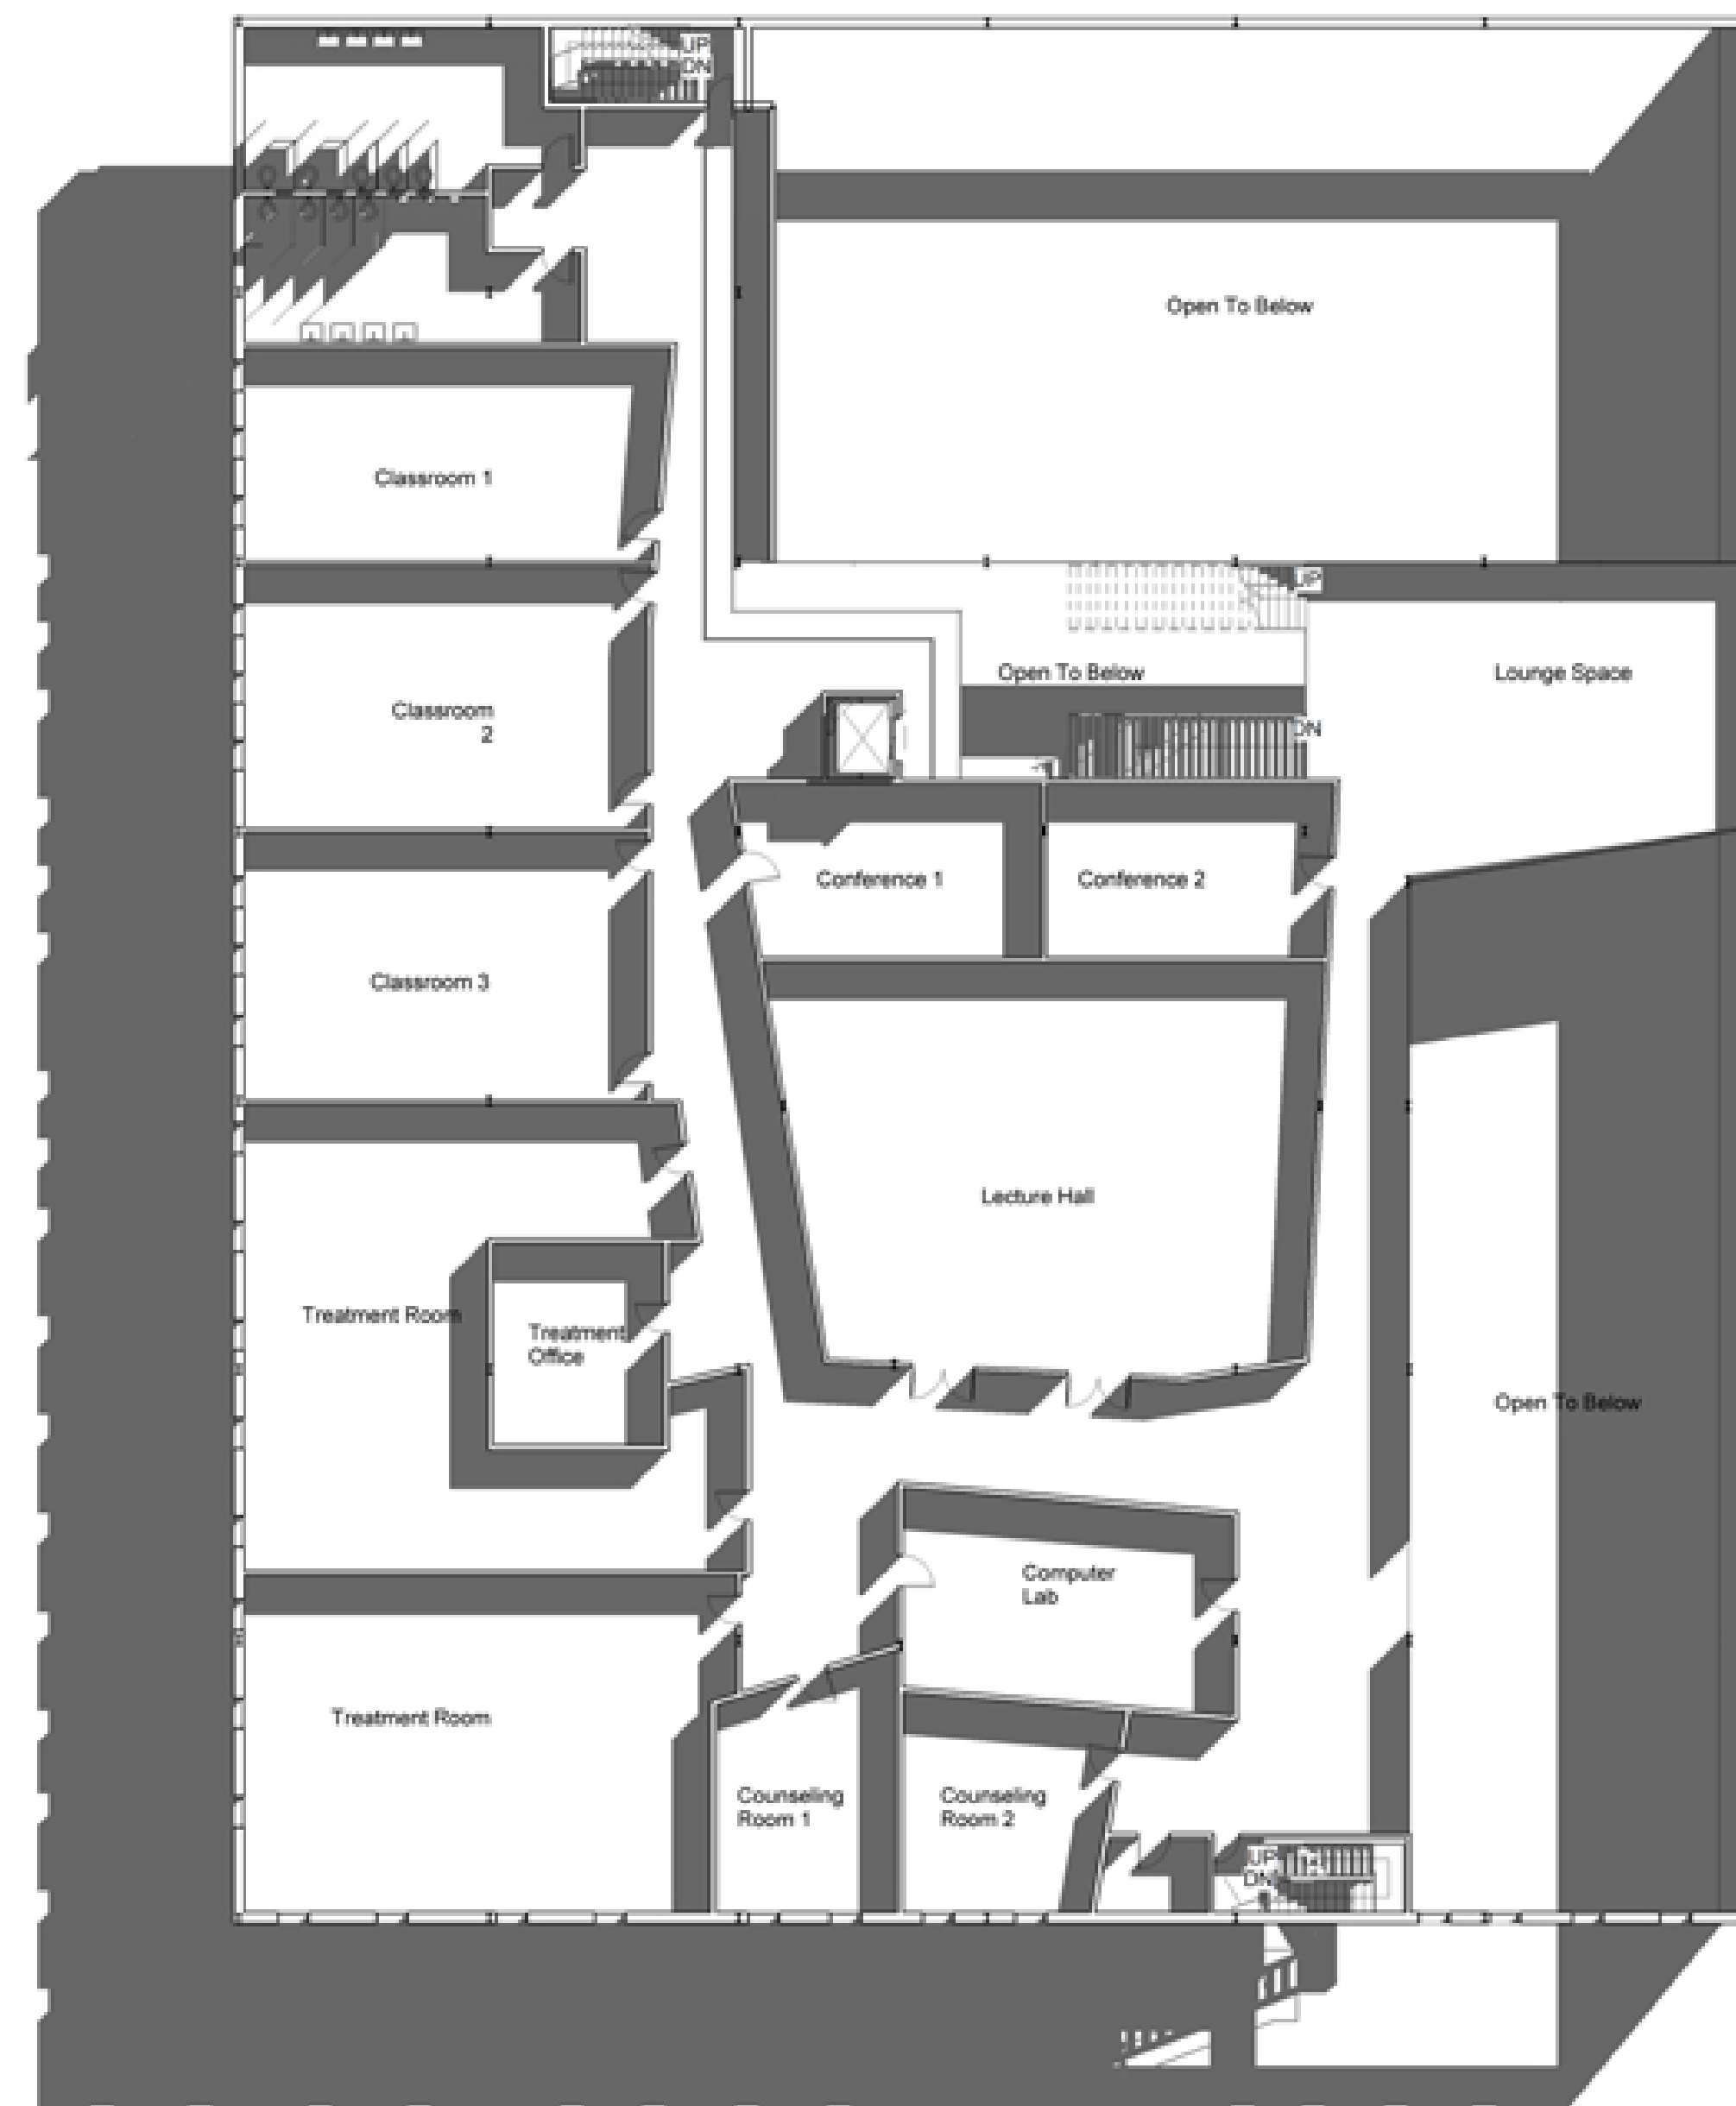

Third Floorplan
Scale: 1/16"=1'

