

Samples of Work:



The Pine Summit - Baguio City, Philippines (Proposed)

Ayala Land

CSJ Group, Inc.

Involvement: Design & Planning



ALPAP 2 Building – Alabang, Philippines

Airline Pilots Association of the Philippines

CSJ Group, Inc.

Involvement: Design, Planning & Supervision



Primetown Plaza - CDO, Philippines (Proposed)


Primetown Property Group

CSJ Group, Inc.

Involvement: Design & Planning

ZOILO ERIC GENIBLAZO

ARCHITECT

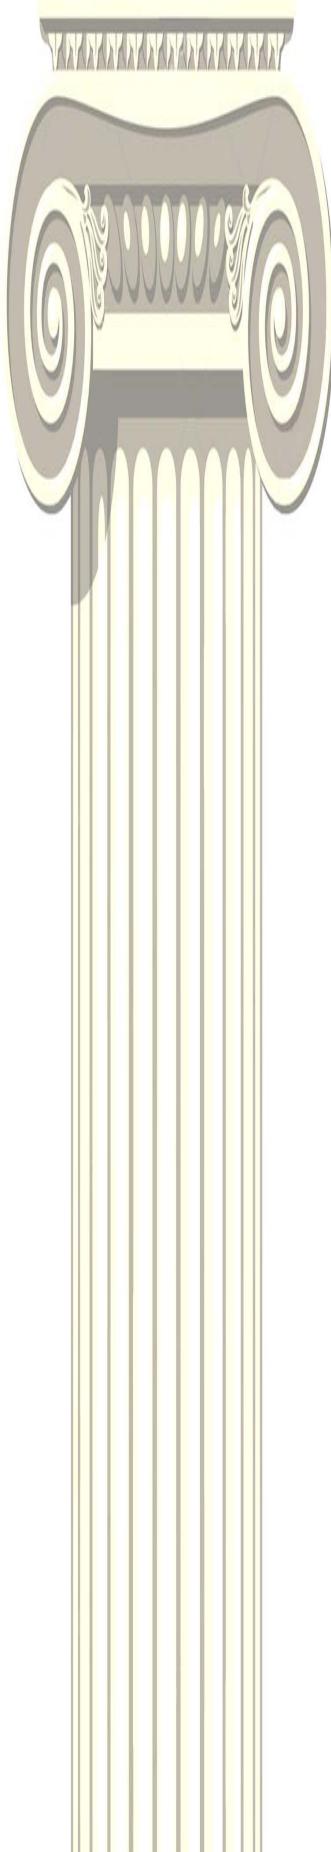

Beach house - Mabini, Batangas, Philippines (Proposed)


Confidential

ZEG Architects

Involvement: Design & Planning

ZOILO ERIC GENIBLAZO

ARCHITECT

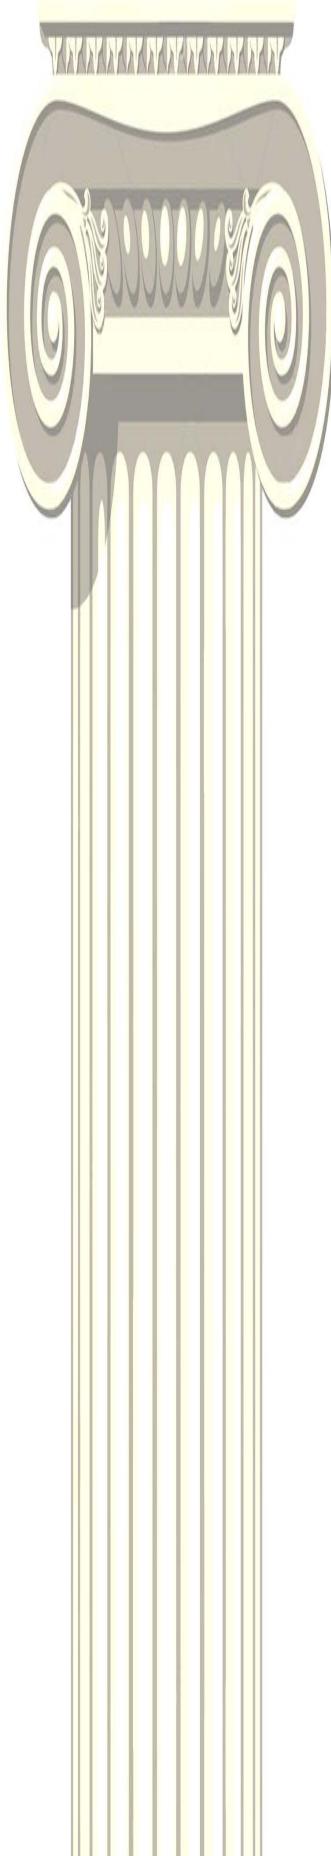

Residential Building - Umm Al-Hassam, Kingdom of Bahrain (Proposed)


Real Capita

EQUAL Engineering

Involvement: Design & Planning

ZOILO ERIC GENIBLAZO

ARCHITECT

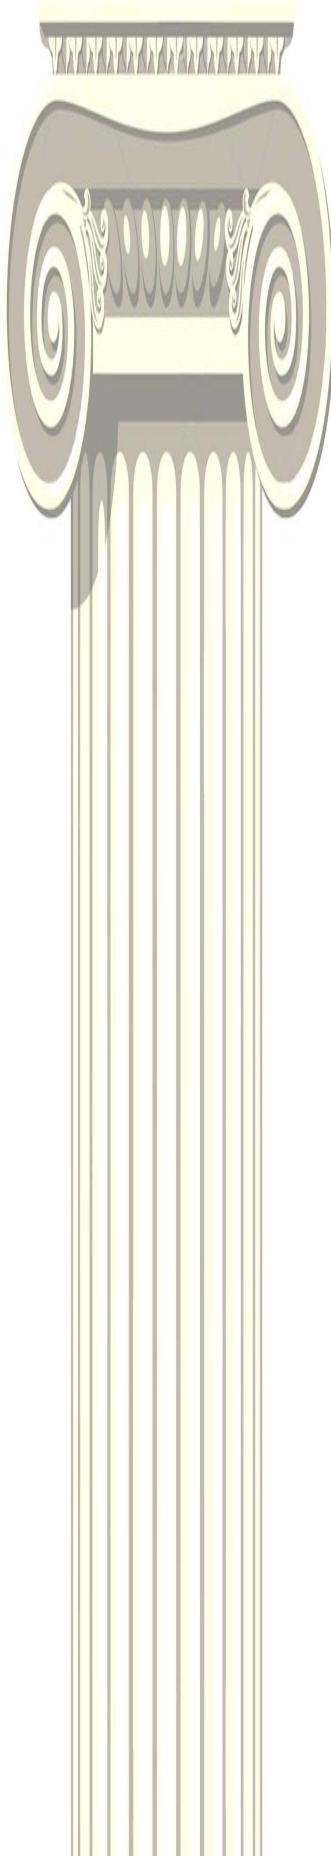


Residential Building - Adliya, Kingdom of Bahrain (Proposed)

Mr. Mahran Hussain




Daylami Consulting Engineers

Involvement: Design & Planning

Villas in Bahrain:


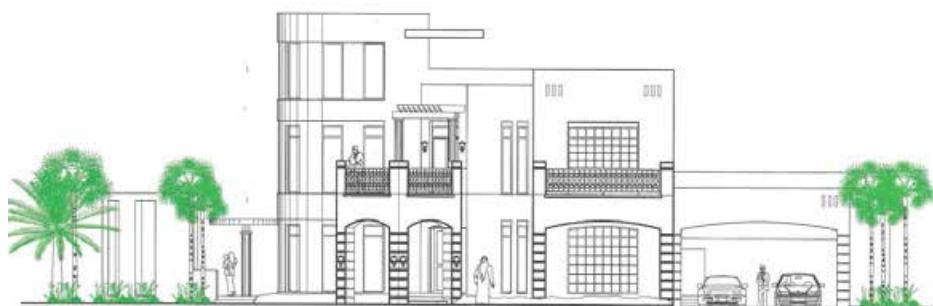


PROPOSED PRIVATE VILLA		AREA	SPACES
NAME	DATA	AREA	SPACES
MR. RAED AL KHAN	05/12/2008	60000	6
DESIGNER	SA. A.	05/12/2008	
TELEPHONE	00965 22222222	TELEPHONE	00965 22222222
FAX	00965 22222222	FAX	00965 22222222

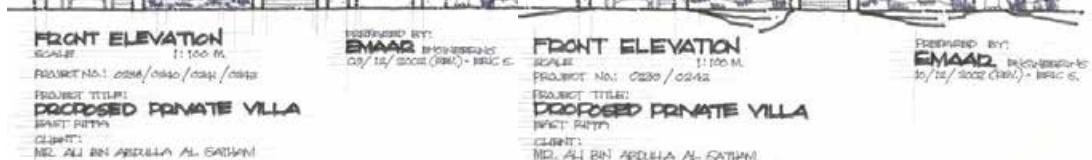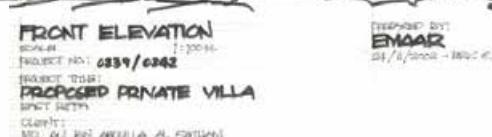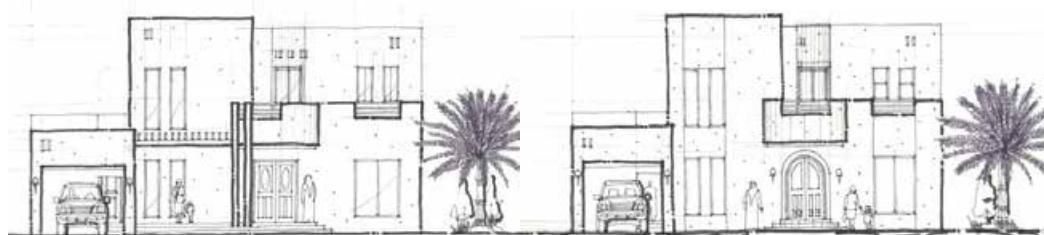

ZOILO ERIC GENIBLAZO

ARCHITECT

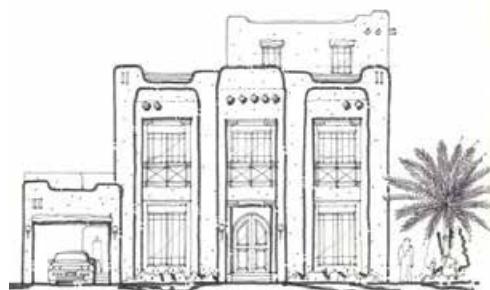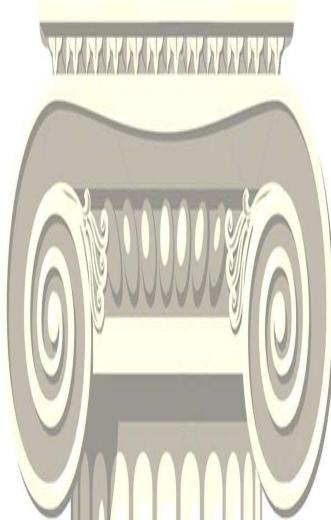


FRONT ELEVATION
SCALE: 1:100 MM.
PROJ. NO.: 0844/0850/0851
PROJECT TITLE:
PROPOSED PRIVATE VILLA
ARCH. FIRM:
CLIENT:
MR. ALI BIN ABDULLA AL GHAMID



FRONT ELEVATION
SCALE: 1:100 MM.
PROJ. NO.: 0844/0850/0851
PROJECT TITLE:
PROPOSED PRIVATE VILLA
ARCH. FIRM:
MR. ALI BIN ABDULLA AL GHAMID



FRONT ELEVATION
SCALE: 1:100 MM.
PROJ. NO.: 0844/0850/0851
PROJECT TITLE:
PROPOSED PRIVATE VILLA
ARCH. FIRM:
CLIENT:
MR. ALI BIN ABDULLA AL GHAMID


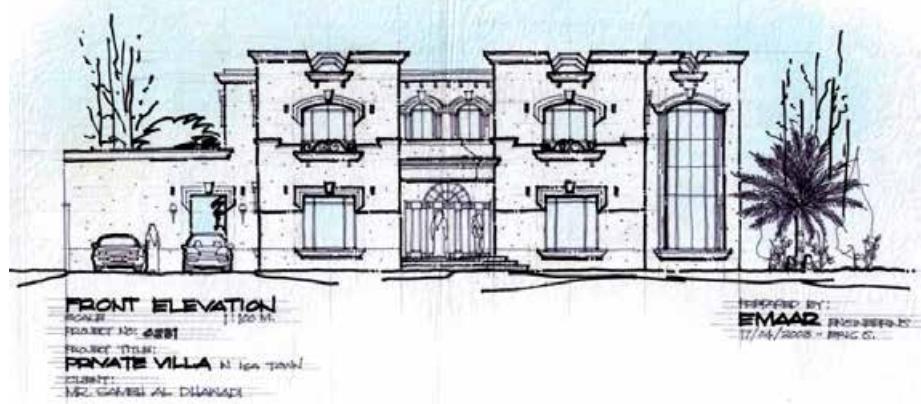



FRONT ELEVATION
SCALE: 1:100 MM.
PROJ. NO.: 0881
PROJECT TITLE:
PRIVATE VILLA N. 101 TANJ
CLIENT:
MR. SAEED AL DILANI

RENDERED BY:
EMAR ENGINEERS
17/10/2008 - PAGE 6

ZOILO ERIC GENIBLAZO

ARCHITECT

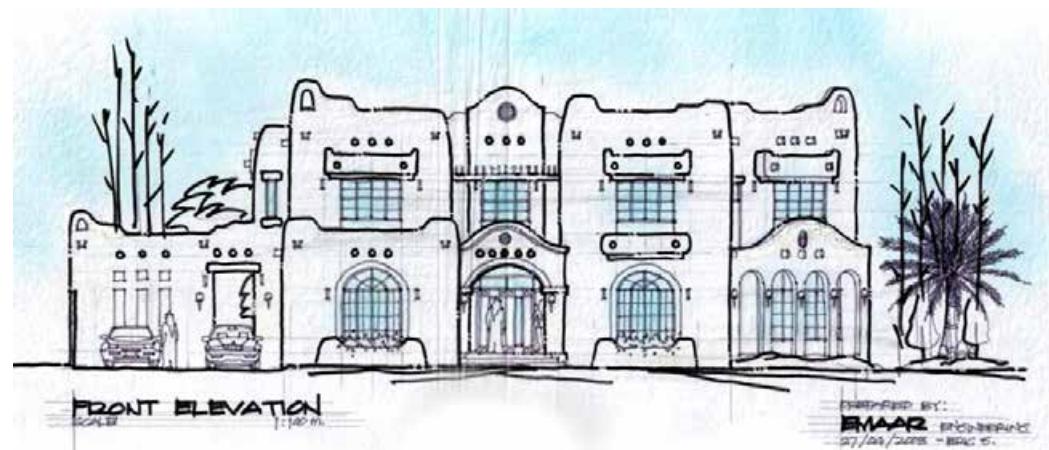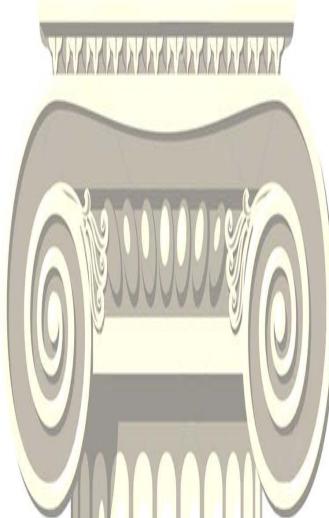

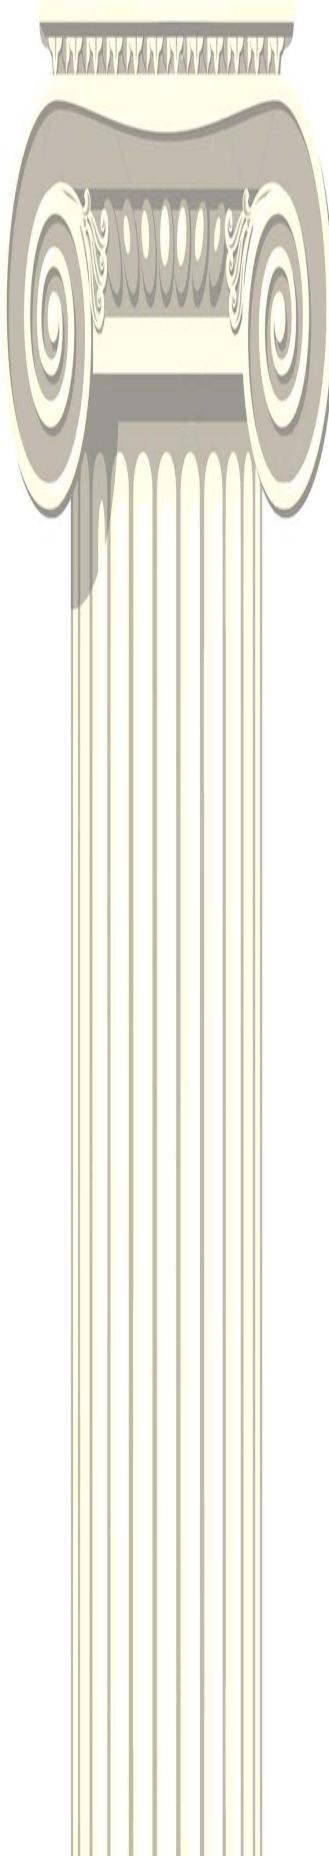

FRONT ELEVATION - TYPE 01

FRONT ELEVATION - 11
SCALE: 1:170 MTS.
PROJECT NO.: 014.8
PROJECT TITLE:
**PROPOSED 4-STOREY COMMERCIAL
RESIDENTIAL BUILDING**
SUB-GAYAH
CLIENT:
MR. AHMAD HUSSAIN AL JALAHMA

PREPARED BY:
 EMAAR Properties
SARAH ALI
14 / 09 / 2002 - 226




FRONT ELEVATION - TYPE 02

FRONT ELEVATION - 111
SCALE 1:175 MTS.
PROJECT NO.: Q 148
PROJECT TITLE:
**PROPOSED 4-STORY COMMERCIAL
RESIDENTIAL BUILDING**
SUGGAYAH
CLIENT:
MR. AHMAD HUSSAIN AL JALAHMA

ZOILO ERIC GENIBLAZO

ARCHITECT

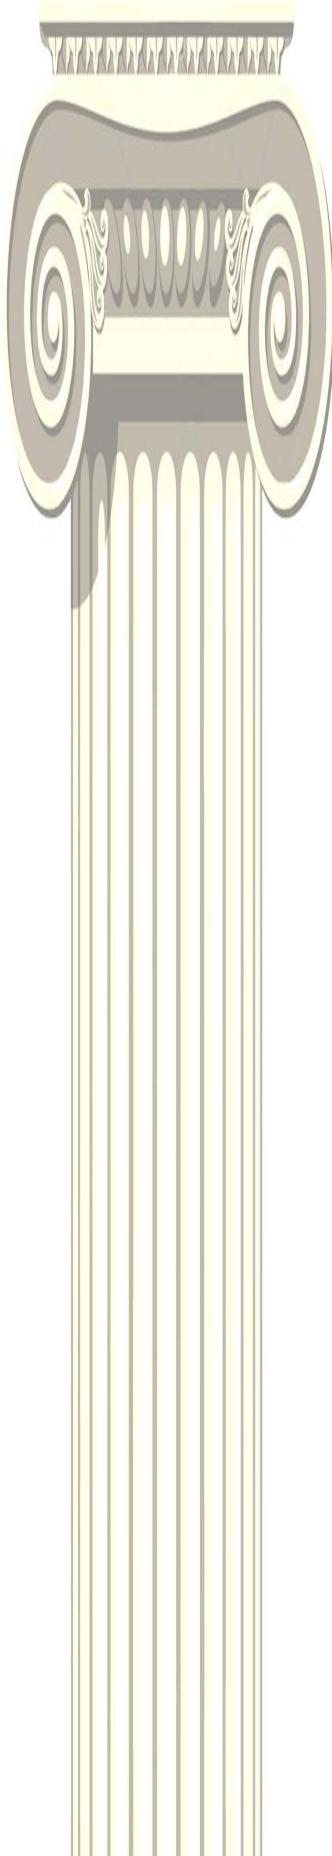

FRONT ELEVATION

SCALE: 1:200 MTS.

PROJECT NO.: 0148

PROPOSED 5-STOREY COMMERCIAL
RESIDENTIAL BUILDING w/ PENTHOUSE

QUDAIBIYA

CLIENT:

SHK. NASSER BIN MUSABAK AL KHALIFA

PREPARED BY:



17 / 05 / 2002 - 225 (1:100 m.)



FRONT ELEVATION - TYPE 01

SCALE: 1:200 MTS.

PROJECT NO.: 0148

PROPOSED 5-STOREY COMMERCIAL
RESIDENTIAL BUILDING w/ PENTHOUSE

QUDAIBIYA



CLIENT:



SHK. NASSER BIN MUSABAK AL KHALIFA

PREPARED BY:



13 / 05 / 2002 - 225 (1:100 m.)

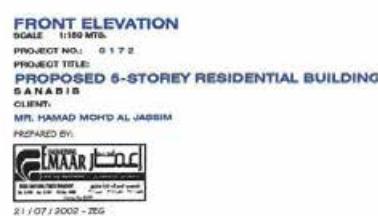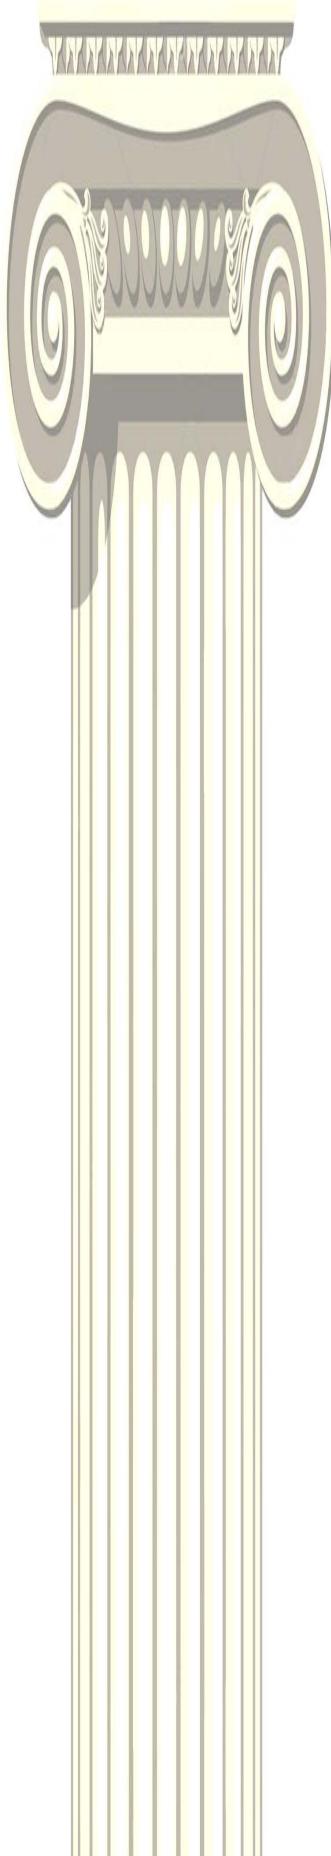

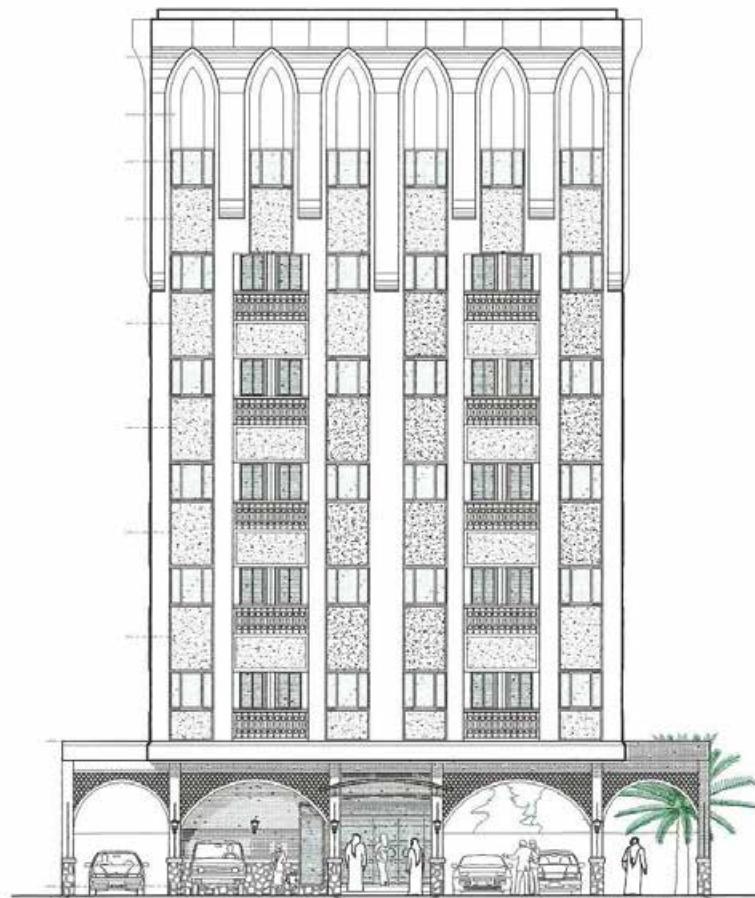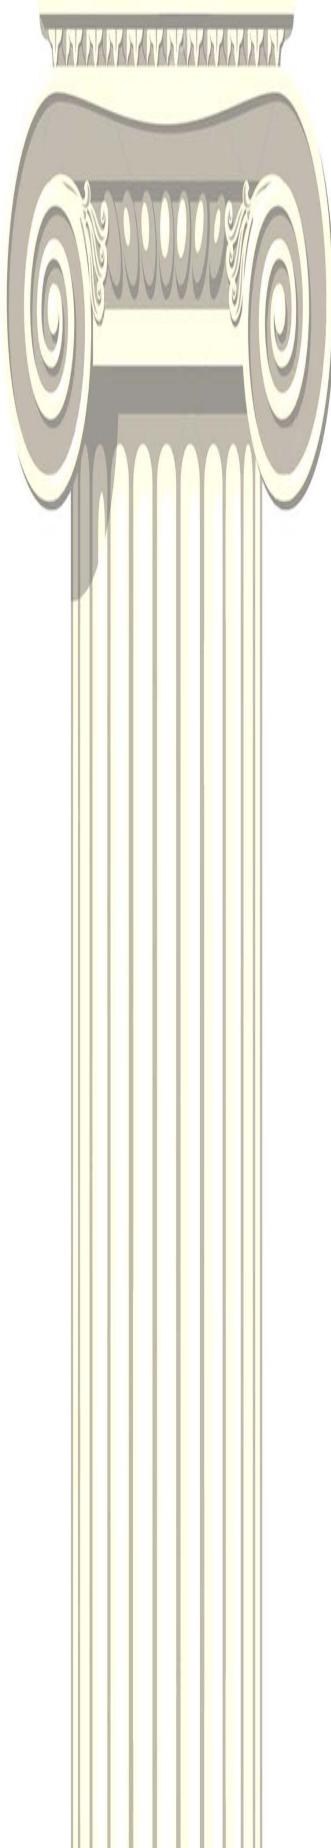

FRONT ELEVATION

SCALE 1:150 MTS.

PROJECT NO: 0013

PROJECT TITLE:

**PROPOSED 6-STOREY RESIDENTIAL
BUILDING w/ PENTHOUSE**

JUFFAIR

CLIENT:

MR. ABDUL RAZAQ KOOHEJI


PREPARED BY:



06 / 06 / 2002 - ZEG

ZOILO ERIC GENIBLAZO


ARCHITECT

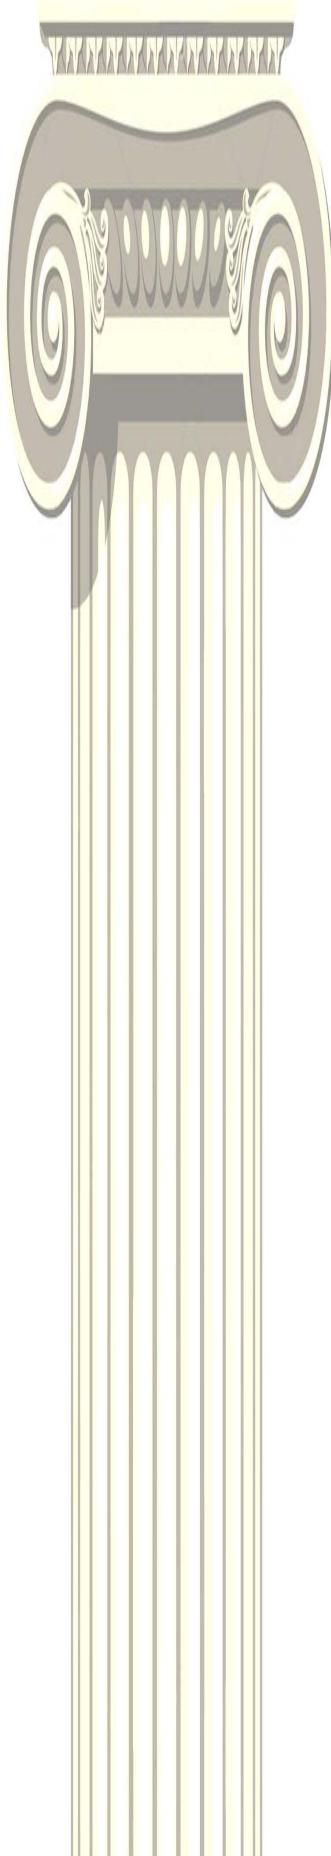

B+G+1 Residential Villa - The Pearl, Qatar
Shk. Abdulrahman Bin Jabor Al-Thani
South West Architecture
Involvement: Design & Planning

ZOILO ERIC GENIBLAZO

ARCHITECT

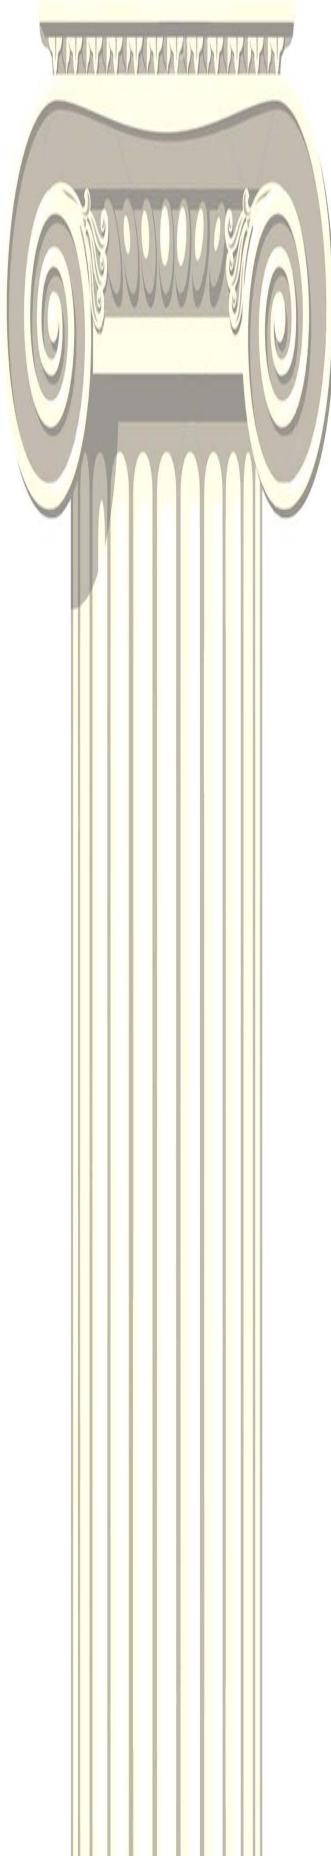

B+G+1 Private Villa - West Bay Lagoon, Qatar (Completed)


Mr. Wadah Azrak & Mrs. Sol Marban

South West Architecture

Involvement: Design, Planning & Supervision

ZOILO ERIC GENIBLAZO

ARCHITECT

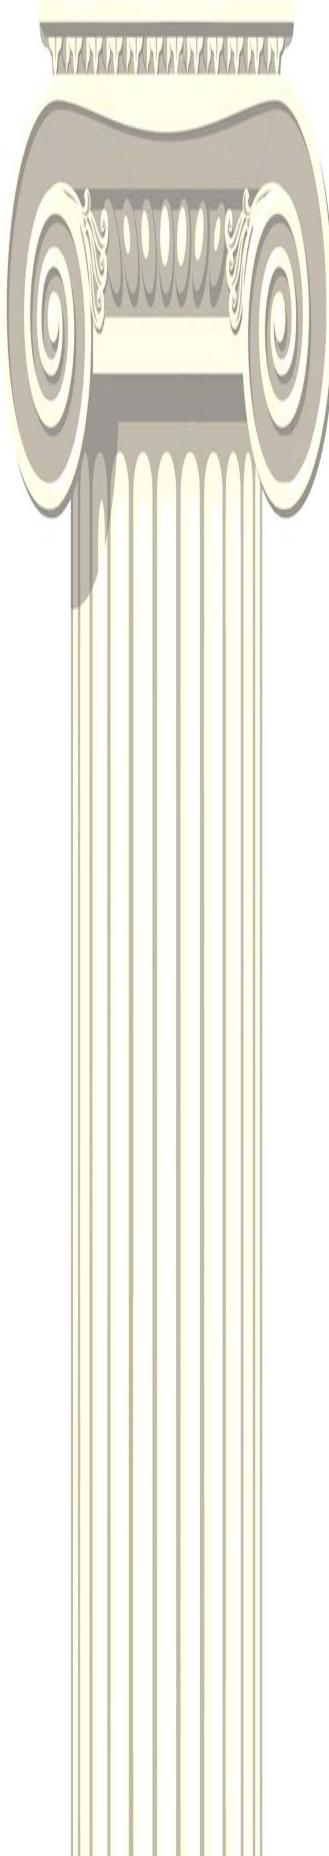

B+G+1 Residential Palace - Al-Markhiya, Qatar (Completed)

Shk. Abdulrahman Bin Khalifa Al-Thani



South West Architecture

Involvement: Design, Planning & Supervision




ZOILO ERIC GENIBLAZO

ARCHITECT

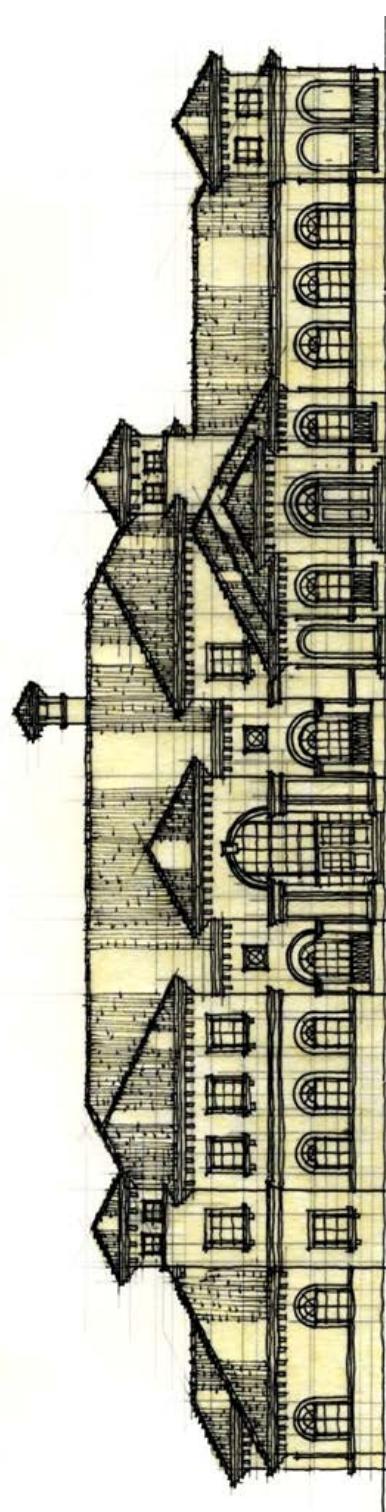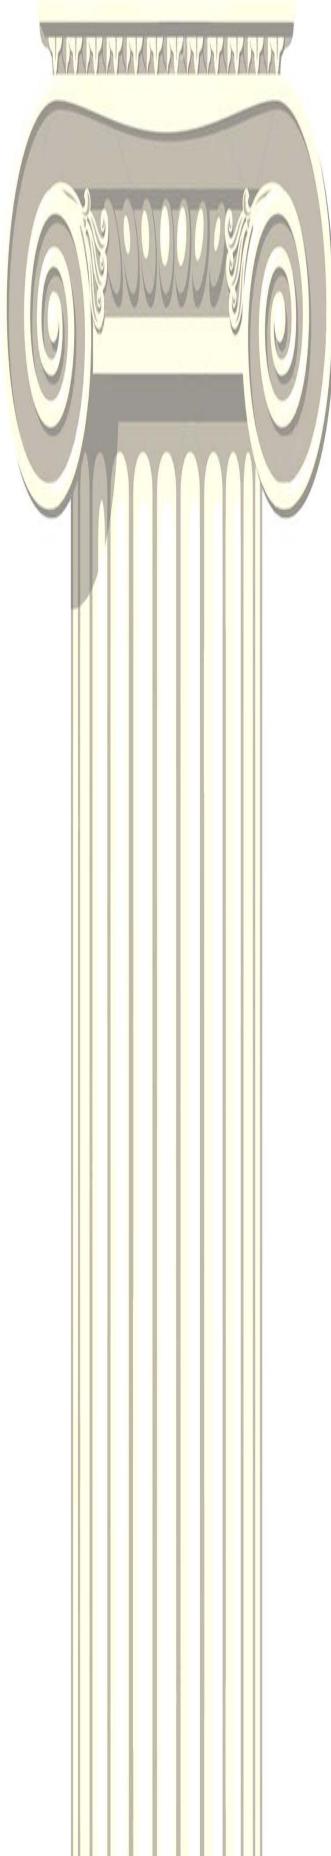

1st Concept Elevation

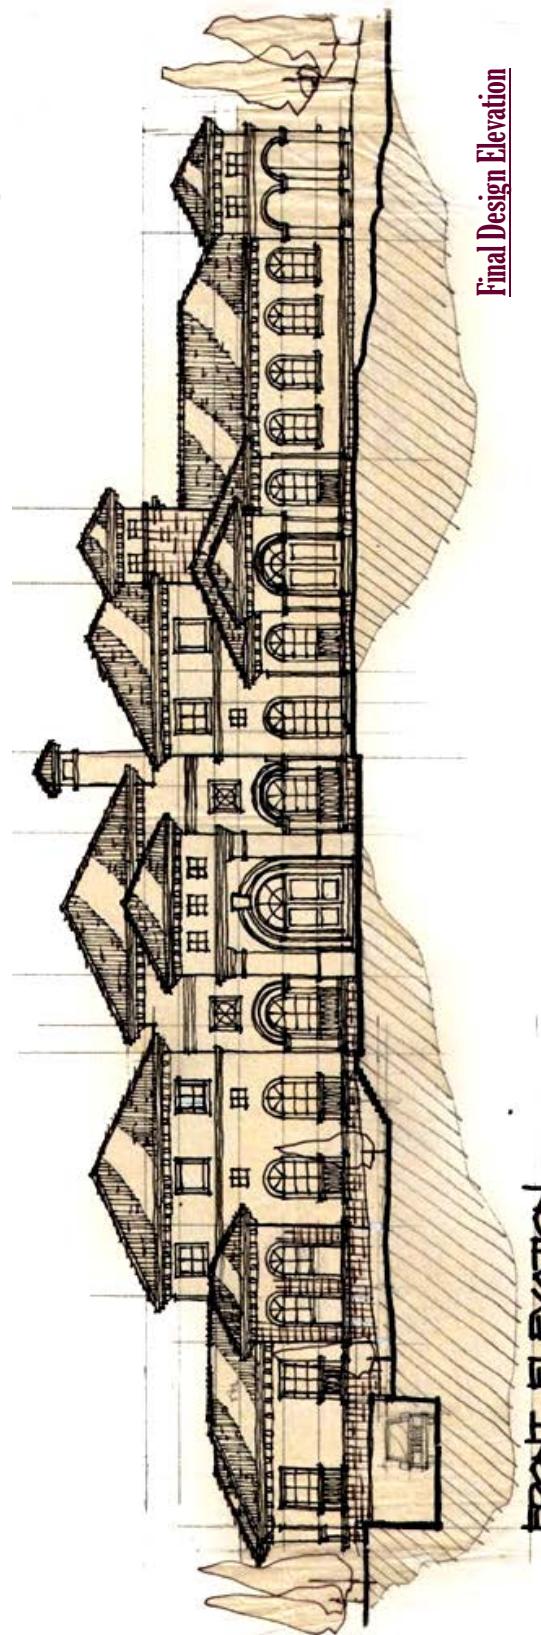


Final Design Elevation

**B+G+1 Residential Palace - Al-Markhiya, Qatar
Sketches**

ZOILO ERIC GENIBLAZO


ARCHITECT

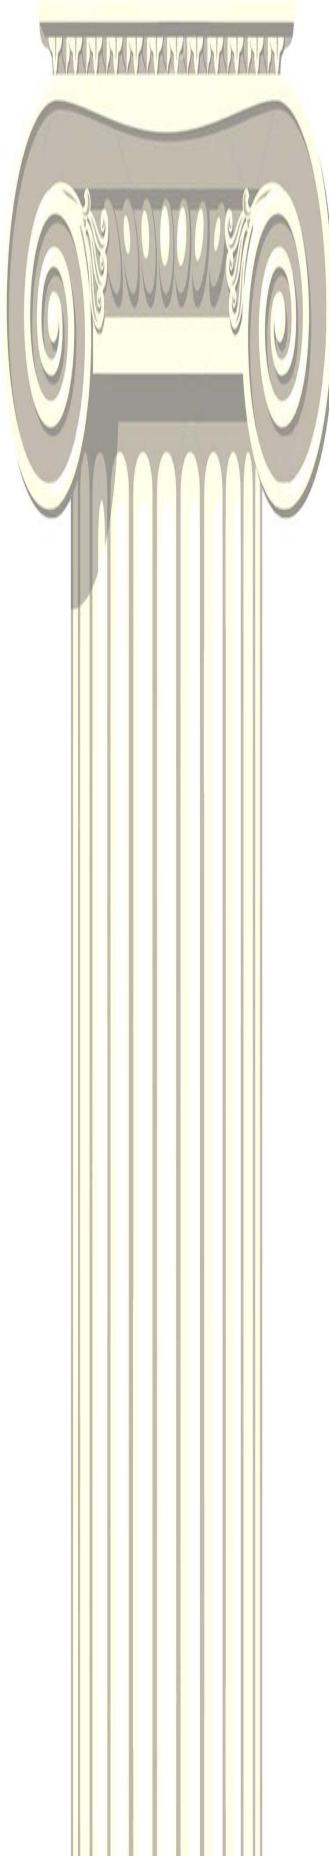

G+1 Private Residence - The Pearl, Qatar (Proposed)
Confidential
South West Architecture
Involvement: Design & Planning

ZOILO ERIC GENIBLAZO

ARCHITECT

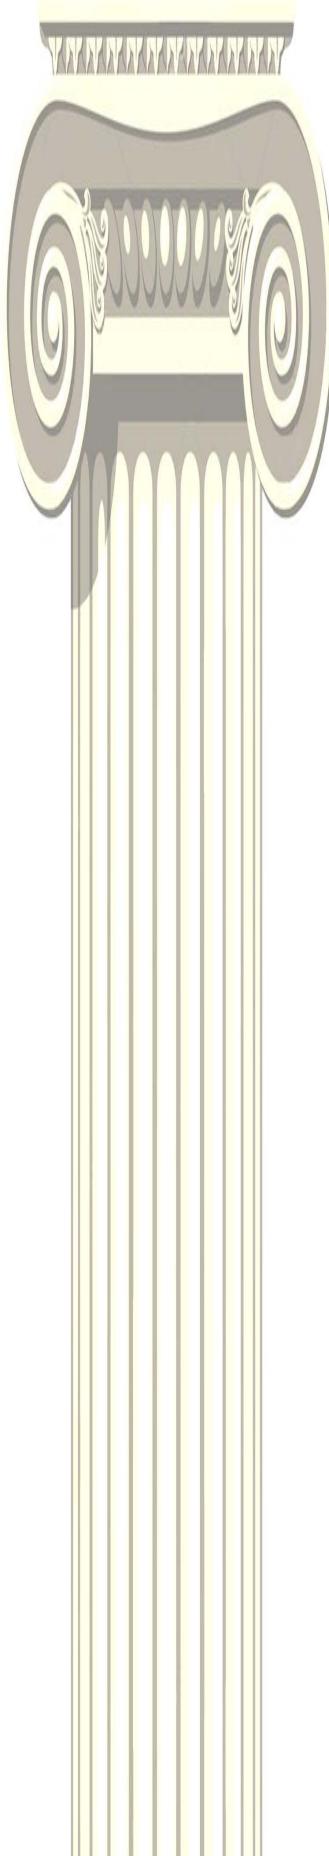

B+G+1+P Deluxe Villa - Al-Wukair, Qatar (On Progress)

Shk. Abdulrahman Ghanem Al-Thani

South West Architecture

Involvement: Design & Planning



B+G+1 Luxury Villa - Al-Wukair, Qatar (On Progress)


Shk. Mansour Ghanem A. Al-Thani

South West Architecture

Involvement: Design & Planning

ZOILO ERIC GENIBLAZO

ARCHITECT

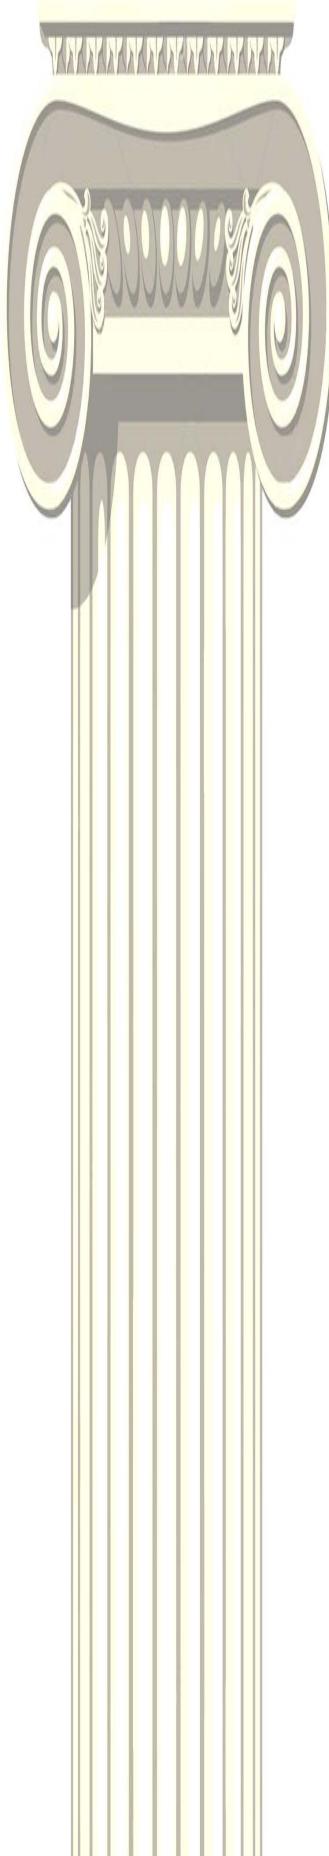


B+G+1 Luxury Villa — Al-Seej, Al-Rayyan, Qatar (Proposed)

Mr. Abdulrahman H. Al-Attiyah
South West Architecture
Involvement: Design & Planning

ZOILO ERIC GENIBLAZO


ARCHITECT

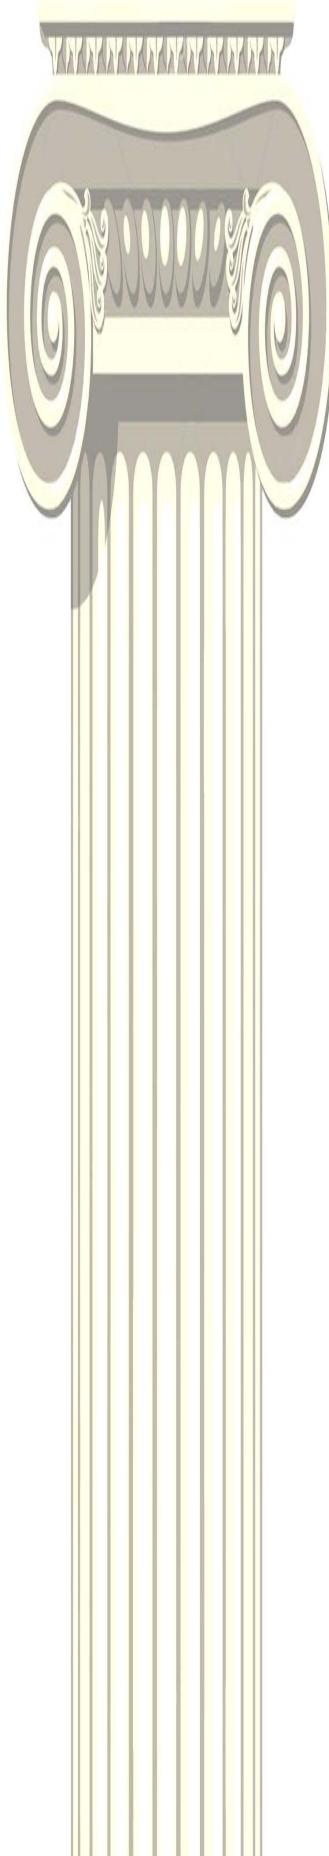

Final Design




First Scheme (Modern)

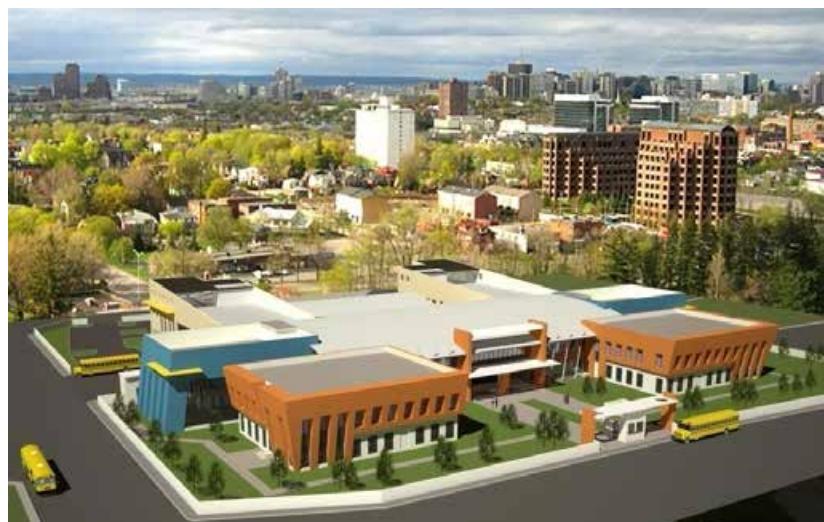

B+G+1+P Elementary / Middle School for Boys & Girls - Al-Wakrah, Qatar (Completed)
Mr. Abdulrahman Muftah Al-Muftah
South West Architecture
Involvement: Design, Planning & Supervision

ZOILO ERIC GENIBLAZO

ARCHITECT

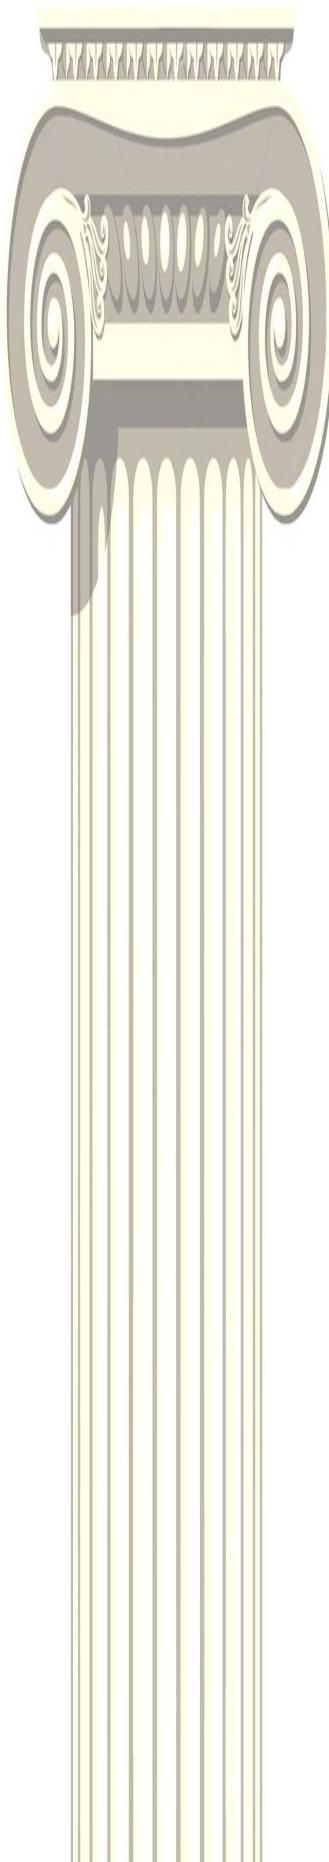

Actual View - Vision International School




Final Design Elevation



FRONT ELEVATION


1st Concept Elevation

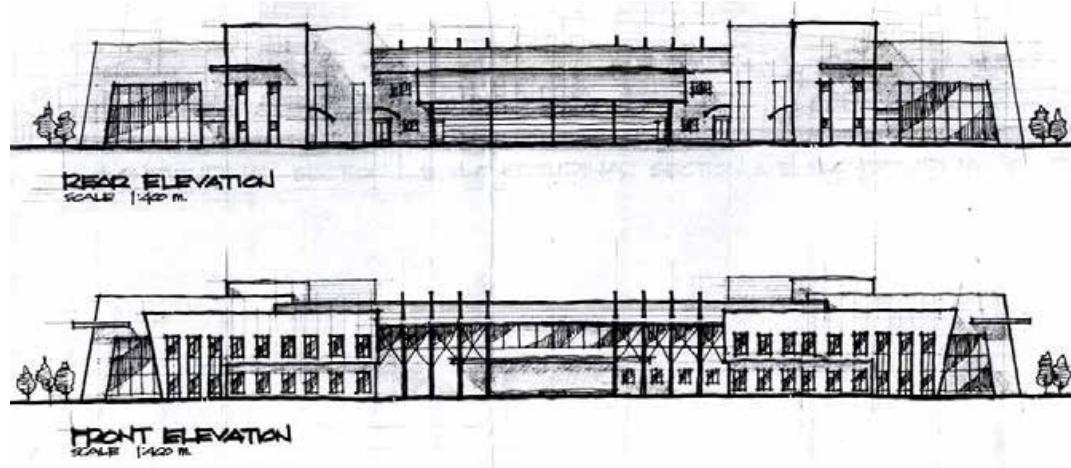

B+G+1+P Elementary / Middle School for Boys & Girls - Al-Wakrah, Qatar (Completed)
Photo & Sketches

ZOILO ERIC GENIBLAZO



ARCHITECT

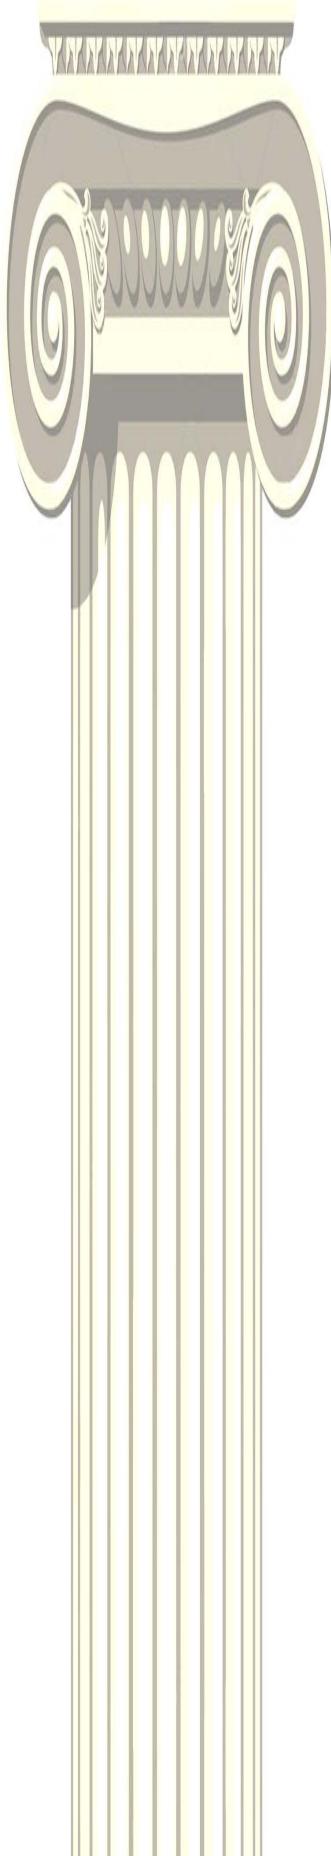

Office & Commercial Complex - Al-Sadd, Doha, Qatar
ALSAD United for Real Estate Investment
South West Architecture
Involvement: Design & Planning

ZOILO ERIC GENIBLAZO


ARCHITECT

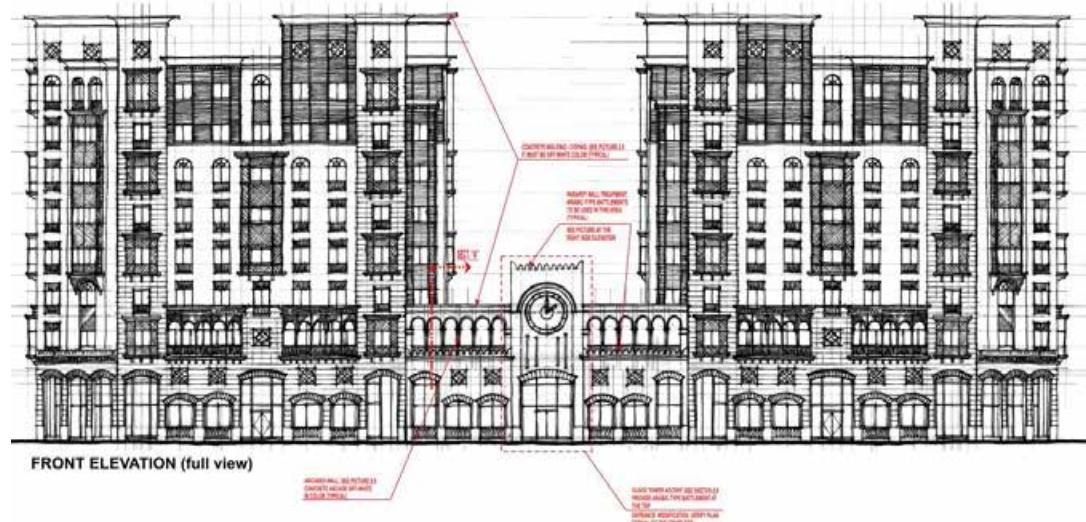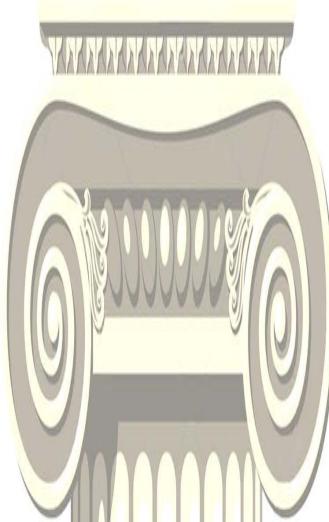

Office & Commercial Complex - Al-Sadd, Doha, Qatar
Sketches

ZOILO ERIC GENIBLAZO

ARCHITECT

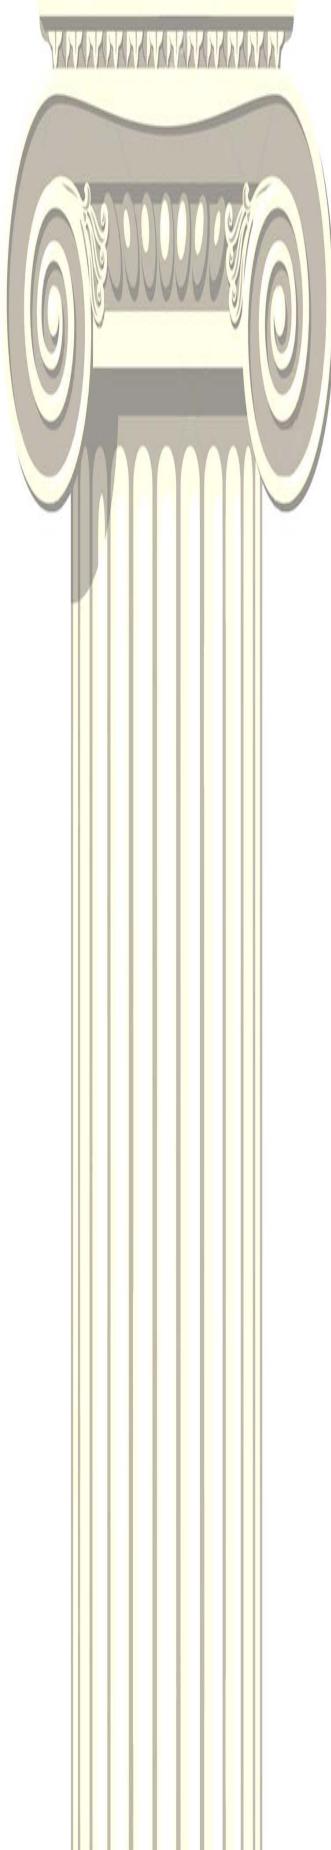


2B+G+20+2P – Fox Hills District, Lusail City, Qatar (Proposed)

Dr. Ibrahim Al-Ibrahim
South West Architecture
Involvement: Design & Planning

ZOILO ERIC GENIBLAZO



ARCHITECT

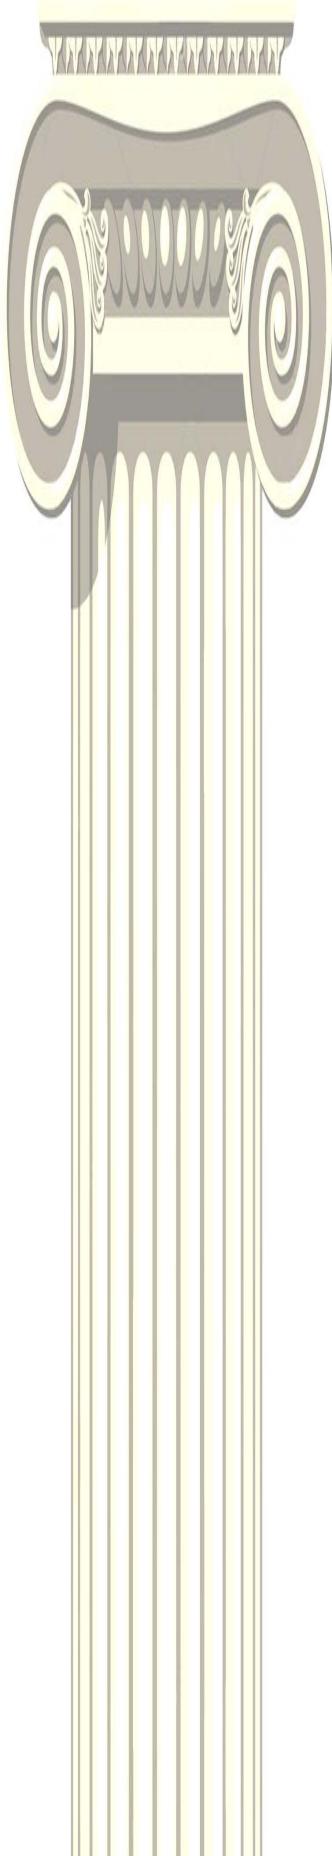


2B+G+20+2P – Fox Hills District, Lusail City, Qatar (Proposed)
Final Design Sketches

ZOILO ERIC GENIBLAZO


ARCHITECT

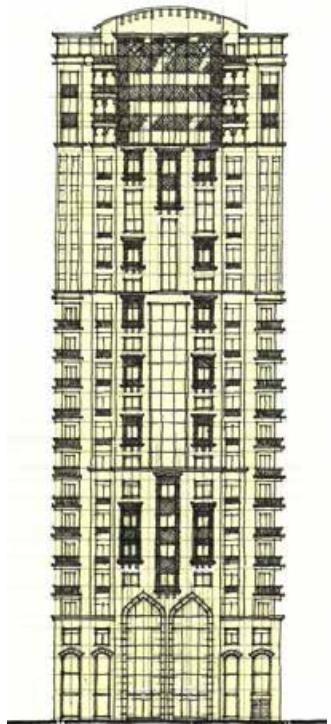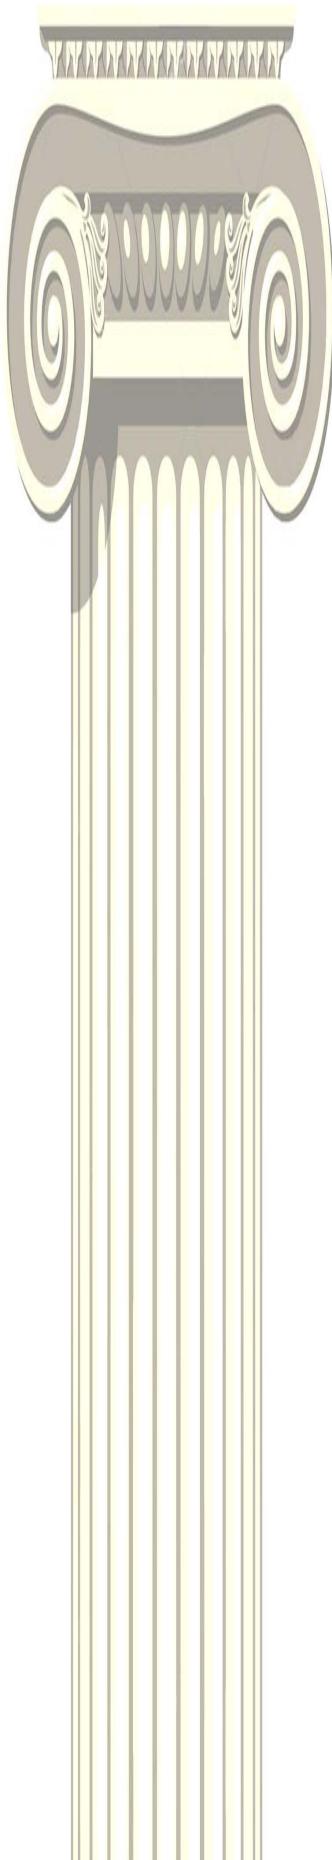


FRONT ELEVATION (Schem.-a2)
SCALE 1:400 m.

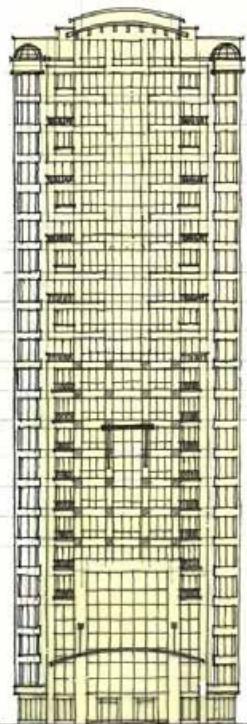


FRONT ELEVATION
SCALE 1:400 m.

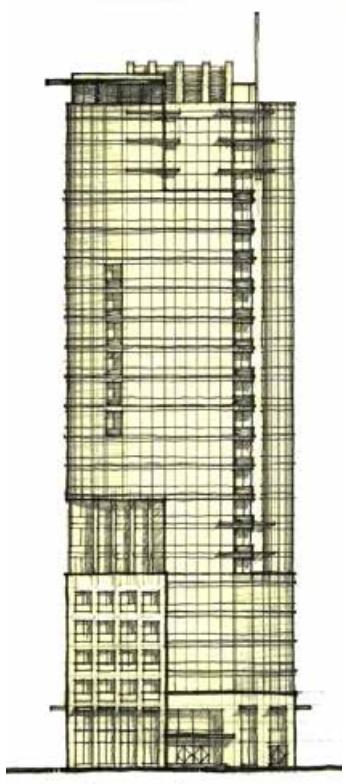

FRONT ELEVATION

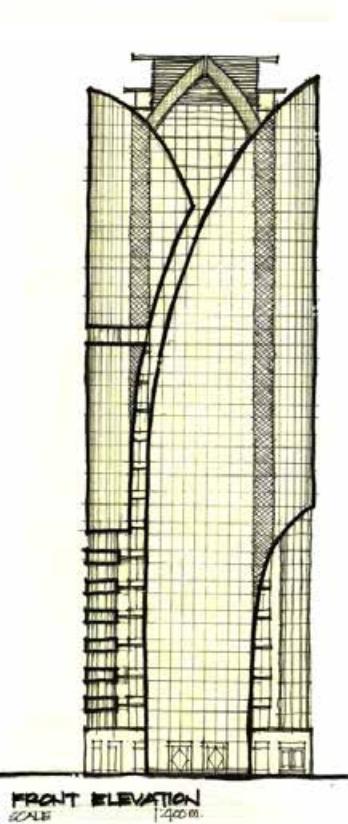

FRONT ELEVATION
SCALE 1:400 m.

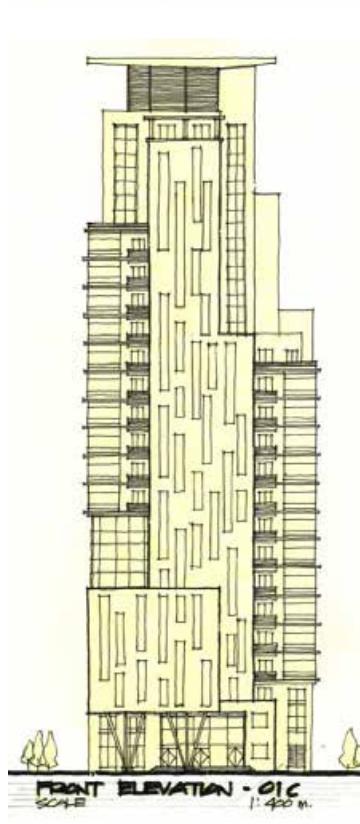


FRONT ELEVATION - 016
SCALE 1:400 m.

2B+G+20+2P – Fox Hills District, Lusail City, Qatar (Proposed)
Other Sketches

ZOILO ERIC GENIBLAZO


ARCHITECT

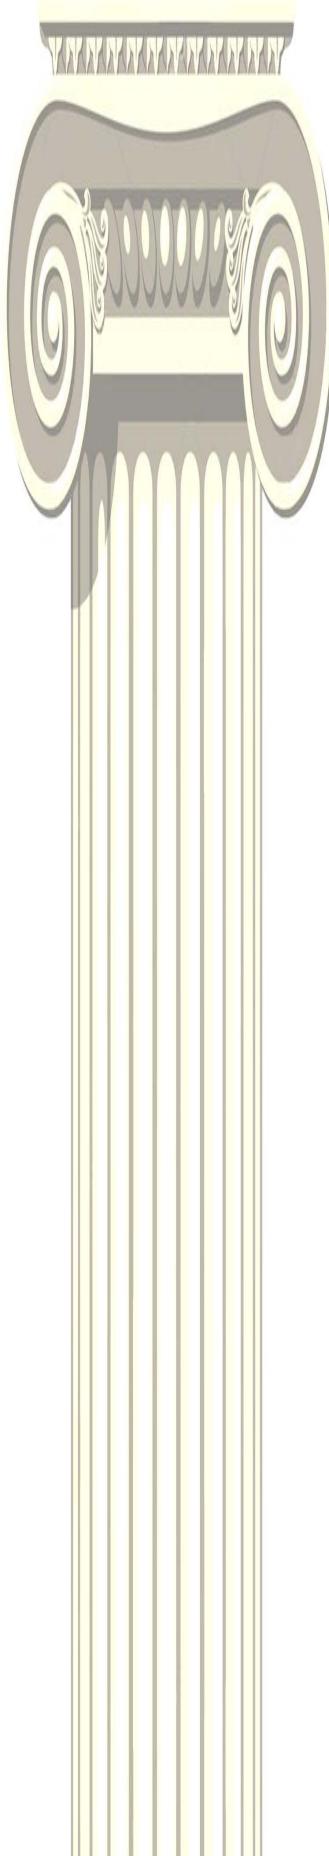

6PL+21 (2-Tower) Residential Building – Porto Arabia, The Pearl, Qatar (On Construction)
Shk. Nasser Bin Faleh Al-Thani Group
South West Architecture
Involvement: Design, Planning & Supervision

ZOILO ERIC GENIBLAZO


ARCHITECT

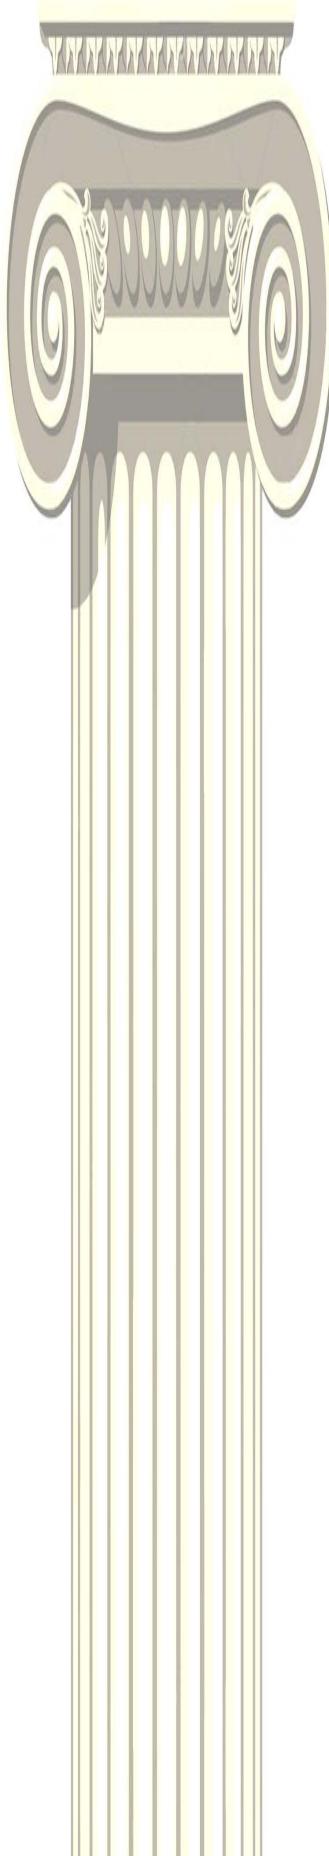

2B+G+13 Residential Building - Marina District, Lusail City, Qatar (On Progress - Municipality Approval)
Shk. Hamad Bin Abdulla Al-Thani
South West Architecture
Involvement: Design, Planning & Sustainability

ZOILO ERIC GENIBLAZO

ARCHITECT

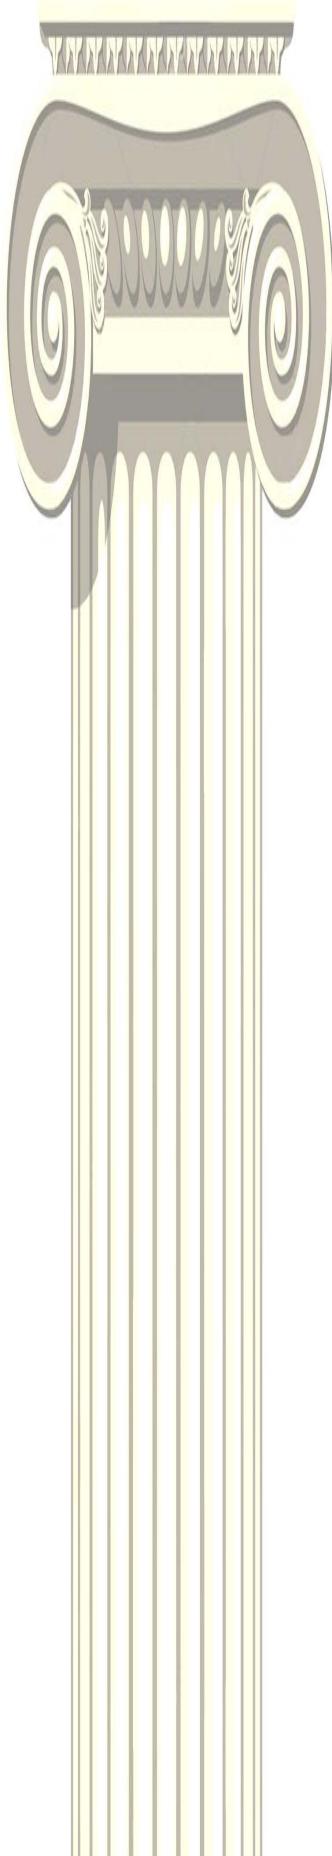

2B+G+5 Residential Apartment - Fox Hills District, Lusail City, Qatar (On Construction)


Dr. Ibrahim Al-Ibrahim

South West Architecture

Involvement: Design, Planning & Sustainability

ZOILO ERIC GENIBLAZO

ARCHITECT

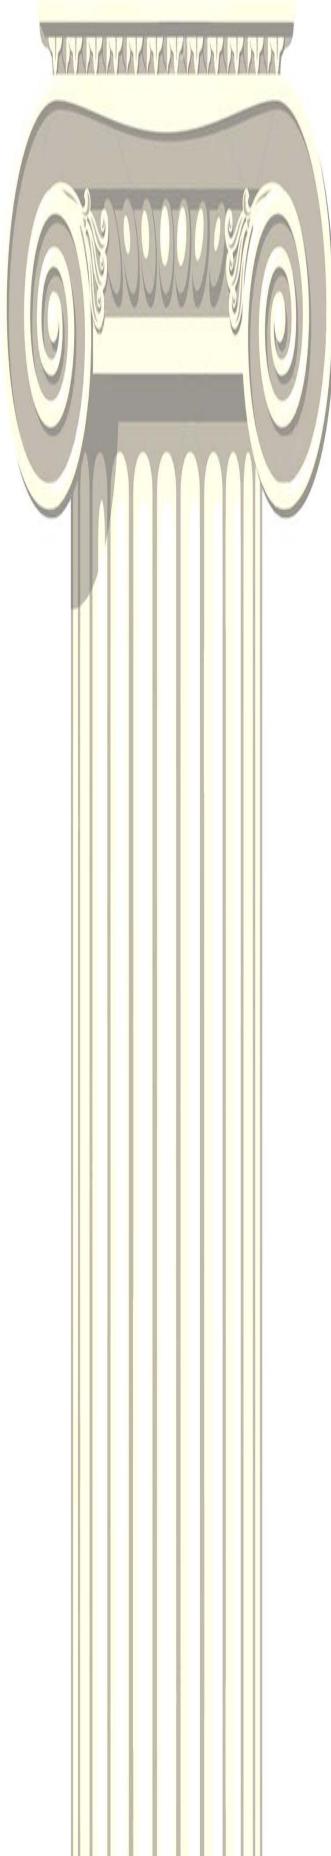

2B+G+5 Hotel - Fereej Bin Mahmoud, Doha, Qatar (Completed)

Mr. Abdulrahman Muftah Al-Muftah

South West Architecture

Involvement: Design (Façade) & Planning



G+2 Office Building - Al-Wakrah, Qatar (On Progress)


Shk. Abdulla Ghanim Al-Thani

South West Architecture

Involvement: Design (Façade)

ZOILO ERIC GENIBLAZO

ARCHITECT

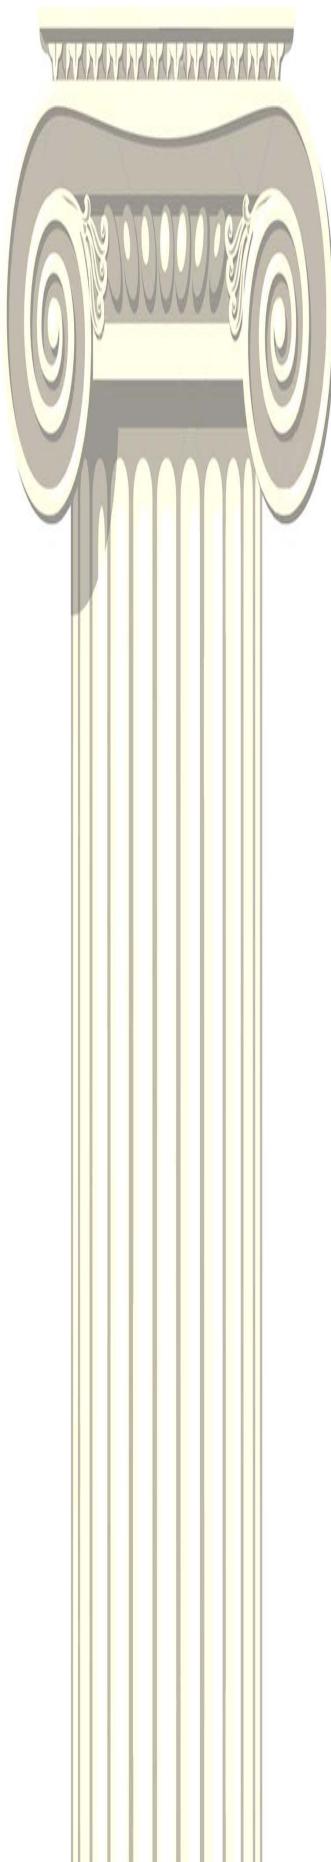

B+G+1+P Outpatient Complex - Al-Wukair, Qatar


Shaika Naifa Bint Abdulrahman Al-Thani

South West Architecture

Involvement: Design (Façade) & Planning

ZOILO ERIC GENIBLAZO

ARCHITECT

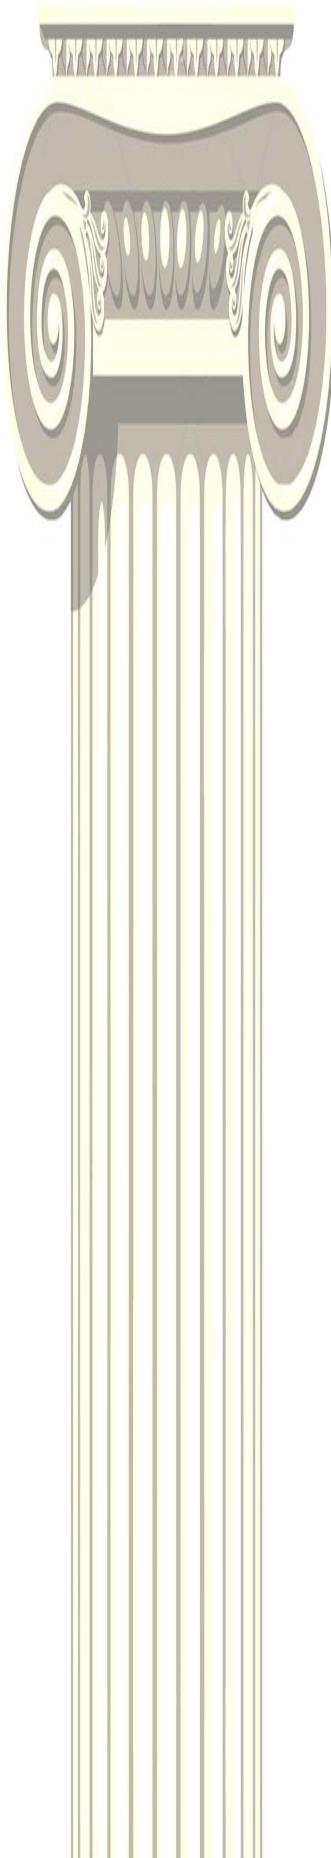

3B+G+34 Hotel & Residential Apartment — Burj Khalifa, Dubai, UAE (On Progress)


Mr. Mohammed Saad Mohammed Al-Jubarah Al-Romaihi

South West Architecture

Involvement: Planning & Sustainability

ZOILO ERIC GENIBLAZO

ARCHITECT

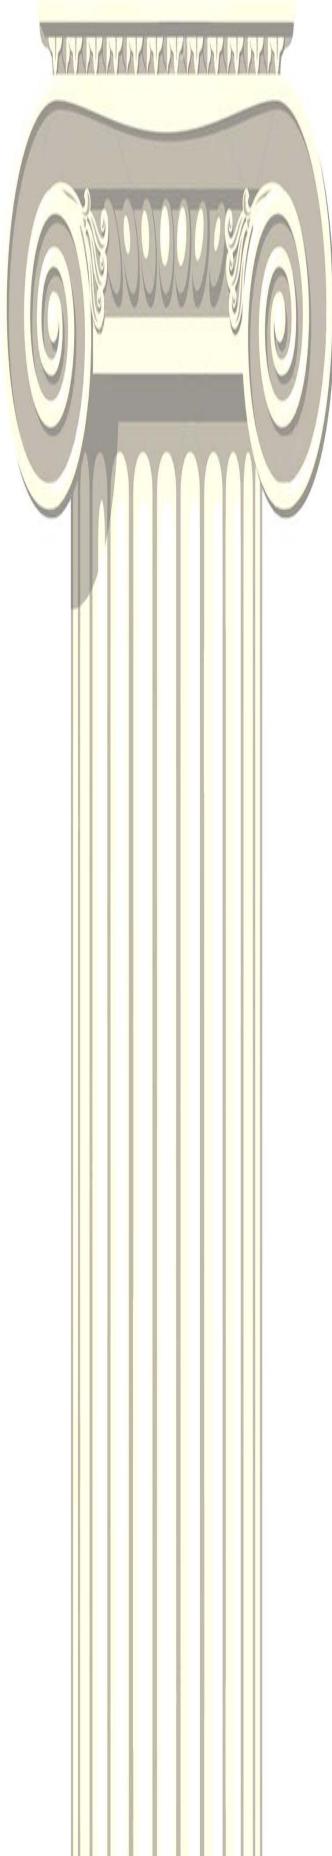

2B+G+M+25 Luxury Hotel — West Bay Lagoon, Doha, Qatar (Completed)


Mondrian

South West Architecture

Involvement: Architectural / Interior Design Detailing & Coordination

ZOILO ERIC GENIBLAZO

ARCHITECT

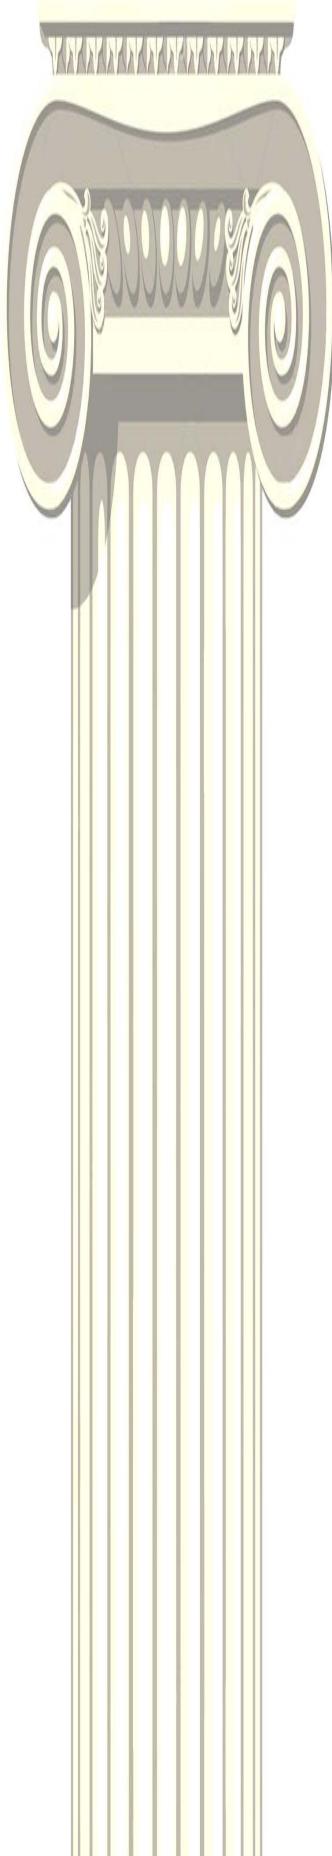

**2B+G+16+P Luxury Residential Apartment - Waterfront Residential District, Lusail City, Qatar
(On Progress)**
Al-Shareef Enterprises
South West Architecture
Involvement: Design, Planning & Sustainability