

TREY WRIGHT

DESIGN PORTFOLIO




BENNETT- KEW ELEMENTARY SCHOOL



Project consisted of designing a new security fence and building entry for an elementary school located in Inglewood, CA.

PROJECT MODELED, DETAILED &
RENDERED USING REVIT & PHOTOSHOP

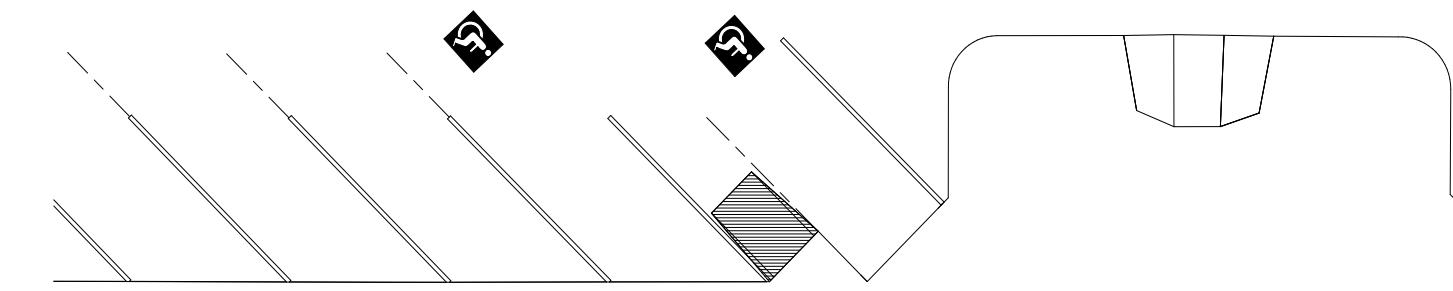

SITE PLAN NOTES



KEYNOTES


401 S Inglewood Ave, Inglewood, CA 90301

BENNETT-KEW
K-8 BUILDING
ENTRY

11710 S Cherry Ave, Inglewood, CA 90303

Date Issued For
03/19/2020 100% SCHEMATIC DESIGN


NOT FOR CONSTRUCTION

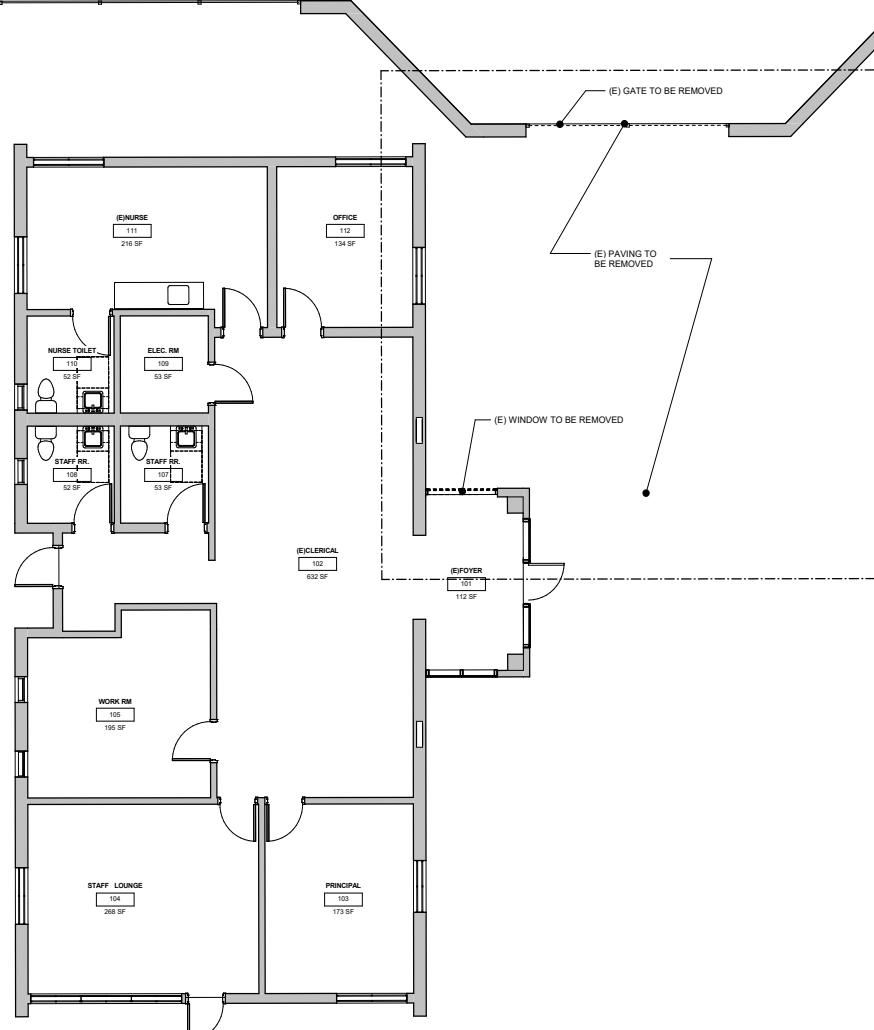


LEGEND

- (E) FENCE LINE
- (E) BUILDING TO REMAIN
- (E) PATH OF TRAVEL (P.O.T.)
DSA A# 03-102969
- LIMIT OF WORKS
- XXXX (N) PATH OF TRAVEL; 4 FEET WIDE

KEY PLAN

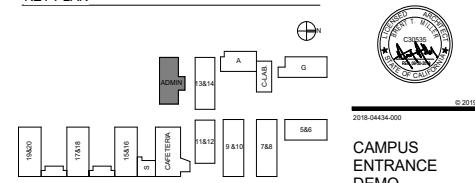CAMPUS
ENTRANCE
DEMO


AD-001

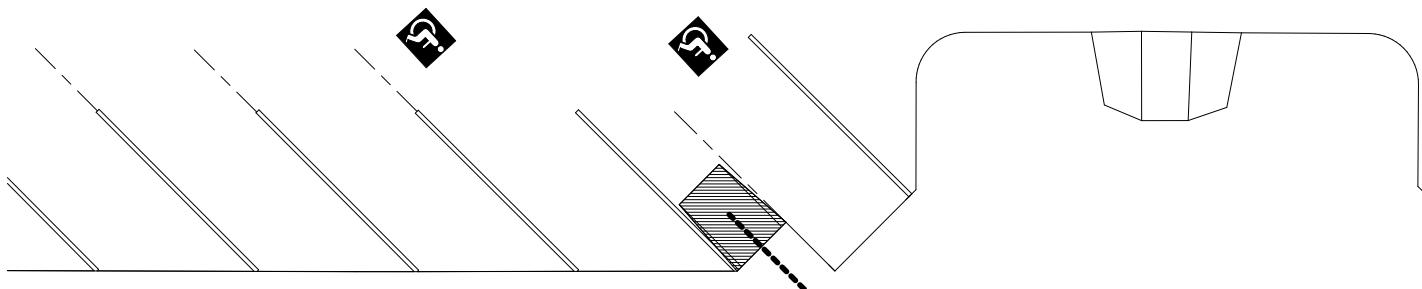

SITE PLAN NOTES



KEYNOTES

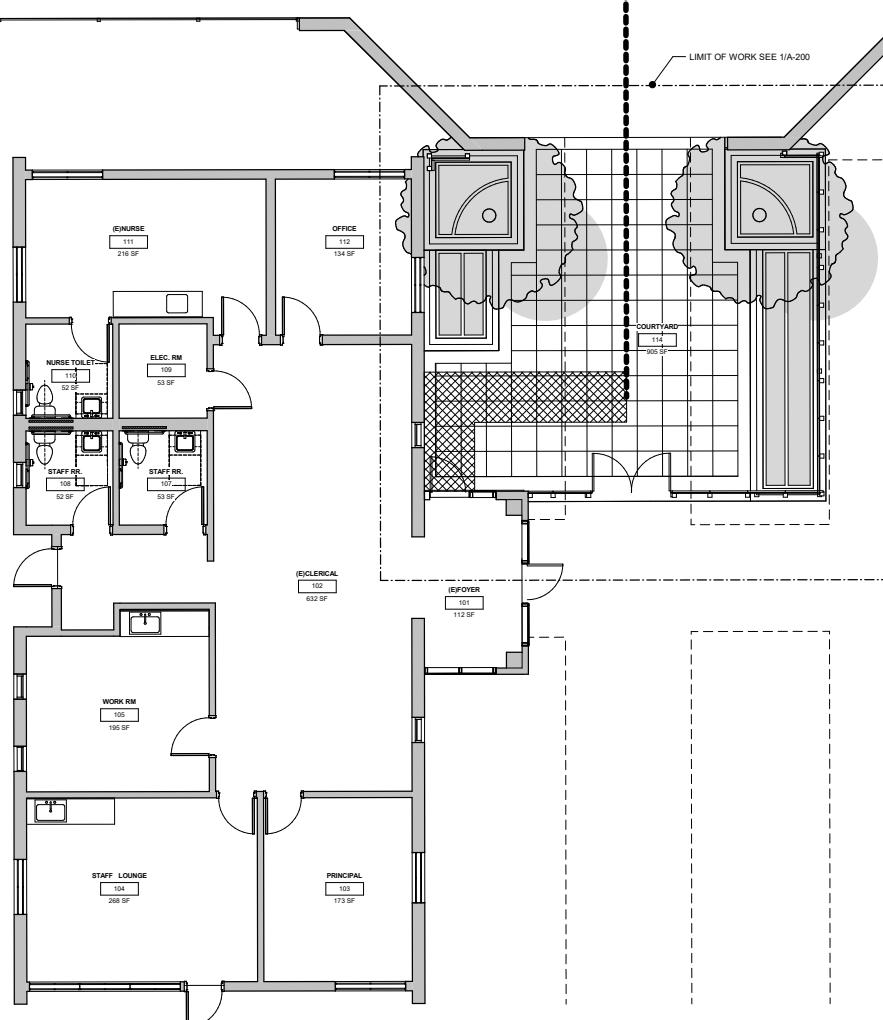


LEGEND

- (E) FENCE LINE
- (E) BUILDING TO REMAIN
- (E) PATH OF TRAVEL (P.O.T.)
DSA AII 03-102969
- - - LIMIT OF WORKS
- XXXX (N) PATH OF TRAVEL; 4 FEET WIDE

HED

601 South Figueroa Street
Suite 500
Los Angeles, California
90017 USA
(213) 542-4500
WWW.HED.COM

KEY PLAN

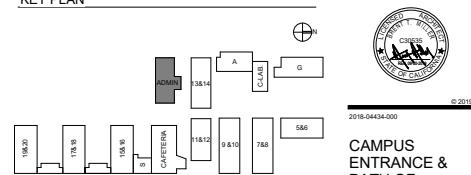

SITE PLAN NOTES



KEYNOTES

401 S Inglewood Ave, Inglewood, CA 90020

BENNETT-KEW
K-8 BUILDING
ENTRY

1110 S Cherry Ave, Inglewood, CA 90020

Date Issued For
03/16/2020 100% SCHEMATIC DESIGN

NOT FOR CONSTRUCTION





HED

601 South Figueroa Street
Suite 500
Los Angeles, California
90017 USA
(213) 542-4500
WWW.HEDDESIGN.COM

2018-0434-000

CAMPUS
ENTRANCE -
ELEVATIONS &
DETAILS

A-200

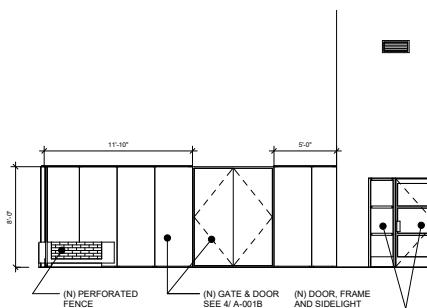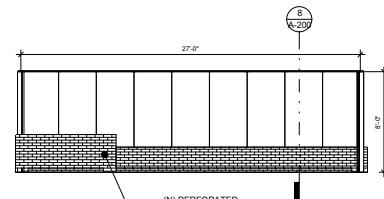
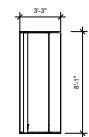
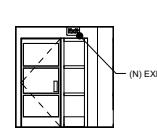


11 INTERIOR ENTRY

10 WEST ELEVATION - FENCE

7 NORTH ELEVATION - FENCE

3 EAST ELEVATION - FENCE

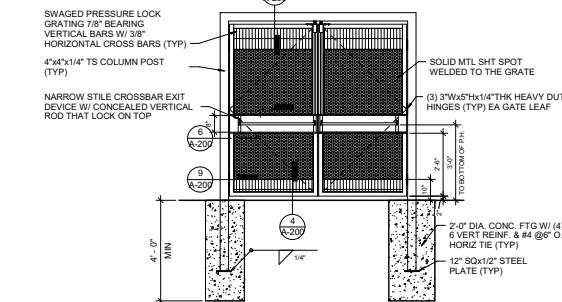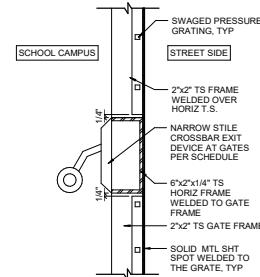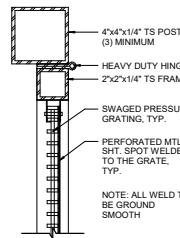



9 STEEL GATE AT JAMB

6 PANIC HARDWARE AT GATES


2 DOUBLE STEEL GATE W/ PANIC
HARDWARE

NEW ENTRY DOOR SCHEDULE			
MARK	TYPE	Count	Width
H101	9'-0" x 7'-0"	1	3'-2"
Grand total:		1	

GATE SCHEDULE			
MARK	TYPE	Count	Width
D01	Gated Double Door	1	6'-0"
Grand total:		1	

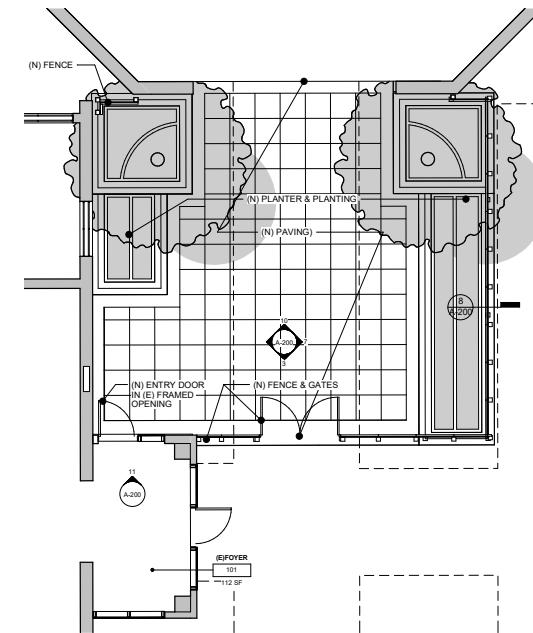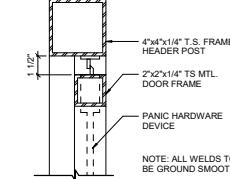

KEY PLAN

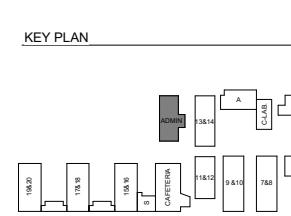

1 ENLARGED PLAN - CAMPUS ENTRANCE

1'-0" = 1'-0"

(N) ENTRANCE DOOR
(E) FENCE & GATES

8 SECTION - PERF. METAL FENCE

1 1/2" = 1'-0"

(N) EXIT SIGN

3'-3" x 8'-1"

(N) PERFORATED FENCE

27'-0" x 8'-0"

4 STEEL GATE AT SILL

1'-0" = 1'-0"

(N) PERFORATED FENCE

11'-10" x 5'-0"

(N) GATE & DOOR
SEE A-001B

8'-0" x 5'-0"

(N) DOOR, FRAME AND SIDELIGHT
WITHIN (E) FRAMED
OPENING

(N) FENCE LINE

(E) BUILDING TO REMAIN

(E) PATH OF TRAVEL (P.O.T.)

DSA A# 03-102969

LIMIT OF WORKS

(N) PATH OF TRAVEL: 4 FEET WIDE

(N) FENCE & GATES

11'-0" x 11'-0"

(E) FENCE LINE

(E) BUILDING TO REMAIN

(E) PATH OF TRAVEL (P.O.T.)

DSA A# 03-102969

LIMIT OF WORKS

(N) PATH OF TRAVEL: 4 FEET WIDE

(N) FENCE & GATES

11'-0" x 11'-0"

(N) FENCE LINE

(E) BUILDING TO REMAIN

(E) PATH OF TRAVEL (P.O.T.)

DSA A# 03-102969

LIMIT OF WORKS

(N) FENCE & GATES

11'-0" x 11'-0"

(N) FENCE LINE

(E) BUILDING TO REMAIN

(E) PATH OF TRAVEL (P.O.T.)

DSA A# 03-102969

LIMIT OF WORKS

(N) FENCE & GATES

11'-0" x 11'-0"

(N) FENCE LINE

(E) BUILDING TO REMAIN

(E) PATH OF TRAVEL (P.O.T.)</div

A large, semi-transparent image of the UCLA Royce Hall building, a red brick structure with two prominent towers and a central arched entrance, serves as the background for the entire slide.

ucla[®] LOUNGE

UCLA Project Competition:

Design a new Lounge space for the
student of UCLA.

Base model was 3D printed
Balsa wood models were hand cut





PATIO DEL MORO AS-BUILT DRAWINGS

8225 FOUNTAIN AVE. / WEST HOLLYWOOD / CA 90046

COVER SHEET INFORMATION

PROJECT NAME & ADDRESS

PATIO DEL MORO
PARKING STUDY
8225 FOUNTAIN AVE
WEST HOLLYWOOD CA 90046

ASSESSOR PARCEL No. (APN)

5554017008

OWNER

23 FRIEDMAN LA CONDO FUND LLC

DESIGN

ZELLNER AND COMPANY
3774 MOUNTAIN VIEW AVENUE
LOS ANGELES CA 90088
ZELLNER@ZELLNERANDCOMPANY.COM

APPLICABLE CODES

CALIFORNIA BUILDING CODE | TITLE 24 | 2013 EDITION
CITY OF LOS ANGELES BUILDING CODE | 2014 EDITION WITH
2015 AMENDMENTS
CALIFORNIA PLUMBING CODE (CPC)
CALIFORNIA MECHANICAL CODE (CMC)
CALIFORNIA ELECTRICAL CODE (CEC)
CALIFORNIA ENERGY CODE (CENC)
CALIFORNIA GREEN BUILDING CODE

SCOPE OF WORK DESCRIPTION

1. XXXXXXXXXXXXXXXXXXXXXXX
XXXXXXXXXXXXXXXXXXXXXXXXXXXX
XXXXXXXXXXXXXXXXXXXXXXXXXXXX

OCCUPANCY GROUP

N/A

TYPE OF CONSTRUCTION

FLOOR: CONCRETE SLAB ON GRADE & RAISED WOOD FLOORING
WALLS & ROOF: BRICK AND WOOD FRAMING
EXTERIOR ENVELOPE: BRICK & STUCCO
ROOFING: ROOF TILE

PROPERTY DESCRIPTION

THE PATIO DEL MORO IS A THREE STORY APARTMENT
BUILDING LOCATED AT
8225-8237 FOUNTAIN AVENUE
WEST HOLLYWOOD, CA 90046

BUILDING FOOTPRINT AREA:
4,801 SQ. FT
7 UNITS

BUILDING NOTES

1. 8225 IS A 3 BEDROOM UNIT WITH 2 BATHROOMS ON 2 STORIES.
2. 8227 IS A 1 BEDROOM UNIT WITH 1 BATHROOM ON 1 STORIES.
3. 8229 IS A 1 BEDROOM UNIT WITH 1 BATHROOM ON 1 STORY.
4. 8231 IS A 2 BEDROOM UNIT WITH 1 BATHROOM ON 3 STORIES.
5. 8233 IS A 2 BEDROOM UNIT WITH 1.25 BATHROOM ON 2 STORIES.
6. 8235 IS A 3 BEDROOM UNIT WITH 1 BATHROOM ON 2 STORIES.
7. 8237 IS A 2 BEDROOM UNIT WITH 1.25 BATHROOM ON 2 STORIES.

SUBMITTAL LIST | INDEX

T000 COVER SHEET INCLUDING
PROJECT INFORMATION
APPLICABLE CODES
SCOPE OF WORK DESCRIPTION
OCCUPANCY GROUP | TYPE OF CONSTRUCTION
SUBMITTAL LIST | INDEX
LOCATION PLANS

A000 TENTATIVE MAP (FOR REFERENCE ONLY)

A001 ROOF PLAN

A100 PARKING & STORAGE PLAN

A101 GROUND FLOOR PLAN

A102 SECOND FLOOR PLAN

A103 THIRD FLOOR PLAN

E100 NORTH ELEVATION

E101 WEST ELEVATION

U100 8225 FOUNTAIN AVE

U101 8227 & 8229 FOUNTAIN AVE

U102 8231 FOUNTAIN AVE

U103 8233 FOUNTAIN AVE


U104 8335 FOUNTAIN AVE

U105 8237 FOUNTAIN AVE


PROJECT OBJECTIVE:

7-UNIT APARTMENT PROPERTY LOCATED IN
WEST HOLLYWOOD, CA. OBJECTIVE WAS
TO SURVEY AND DIGITALLY DRAFT
EXISTING BUILDING FOR CITY PLANNING
TO BE CONVERTED TO CONDOMINIUMS.

PROJECT MODELED IN AUTOCAD

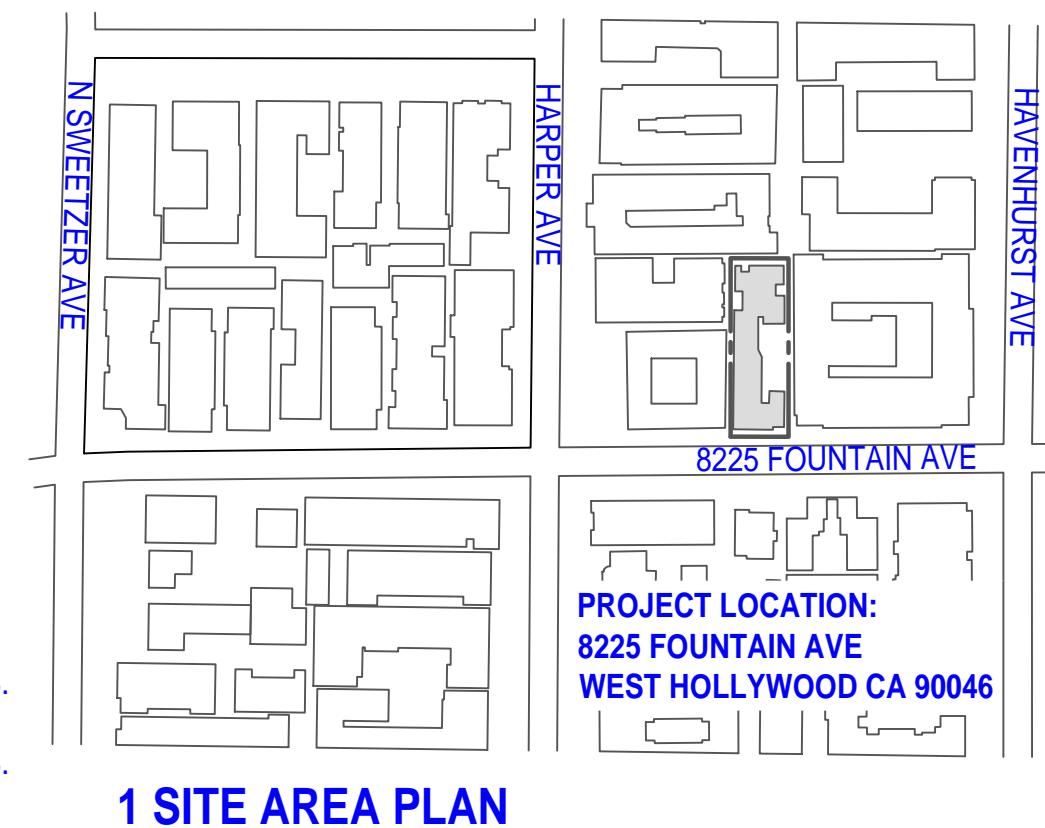

1 SITE AREA PLAN

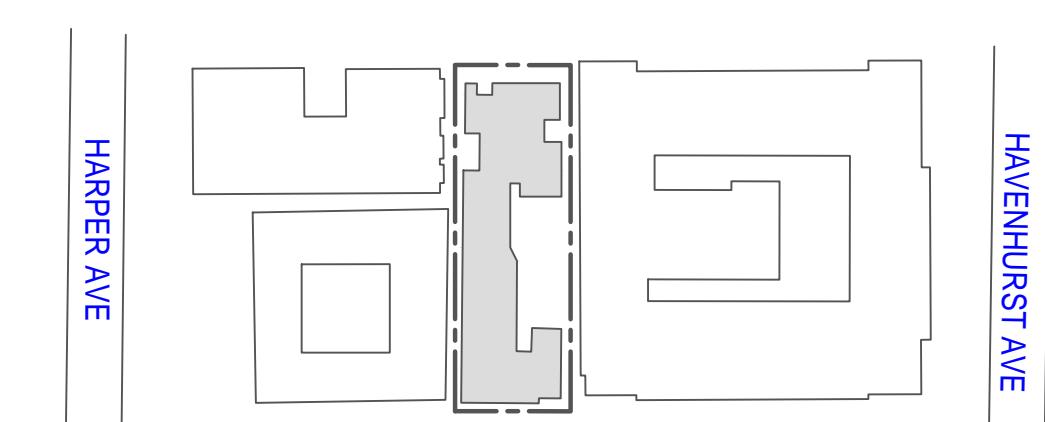

8225 FOUNTAIN AVE



2 SITE LOCATION PLAN



1 GROUND FLOOR PLAN
3/16" = 1'-0"

A101

DRAWING

CLIENT
23 Friedman La CONDO
FUND LLC

PROJECT
Patio Del Moro
8225 Fountain Ave
West Hollywood CA 90046


REVIEW

06.21.2019

CITY OF WEST HOLLYWOOD

ZELLNER and Company
3774 MOUNTAIN VIEW AVENUE
LOS ANGELES CA 90066
ZELLNER@ZELLNERANDCOMPANY.COM

Z&Co

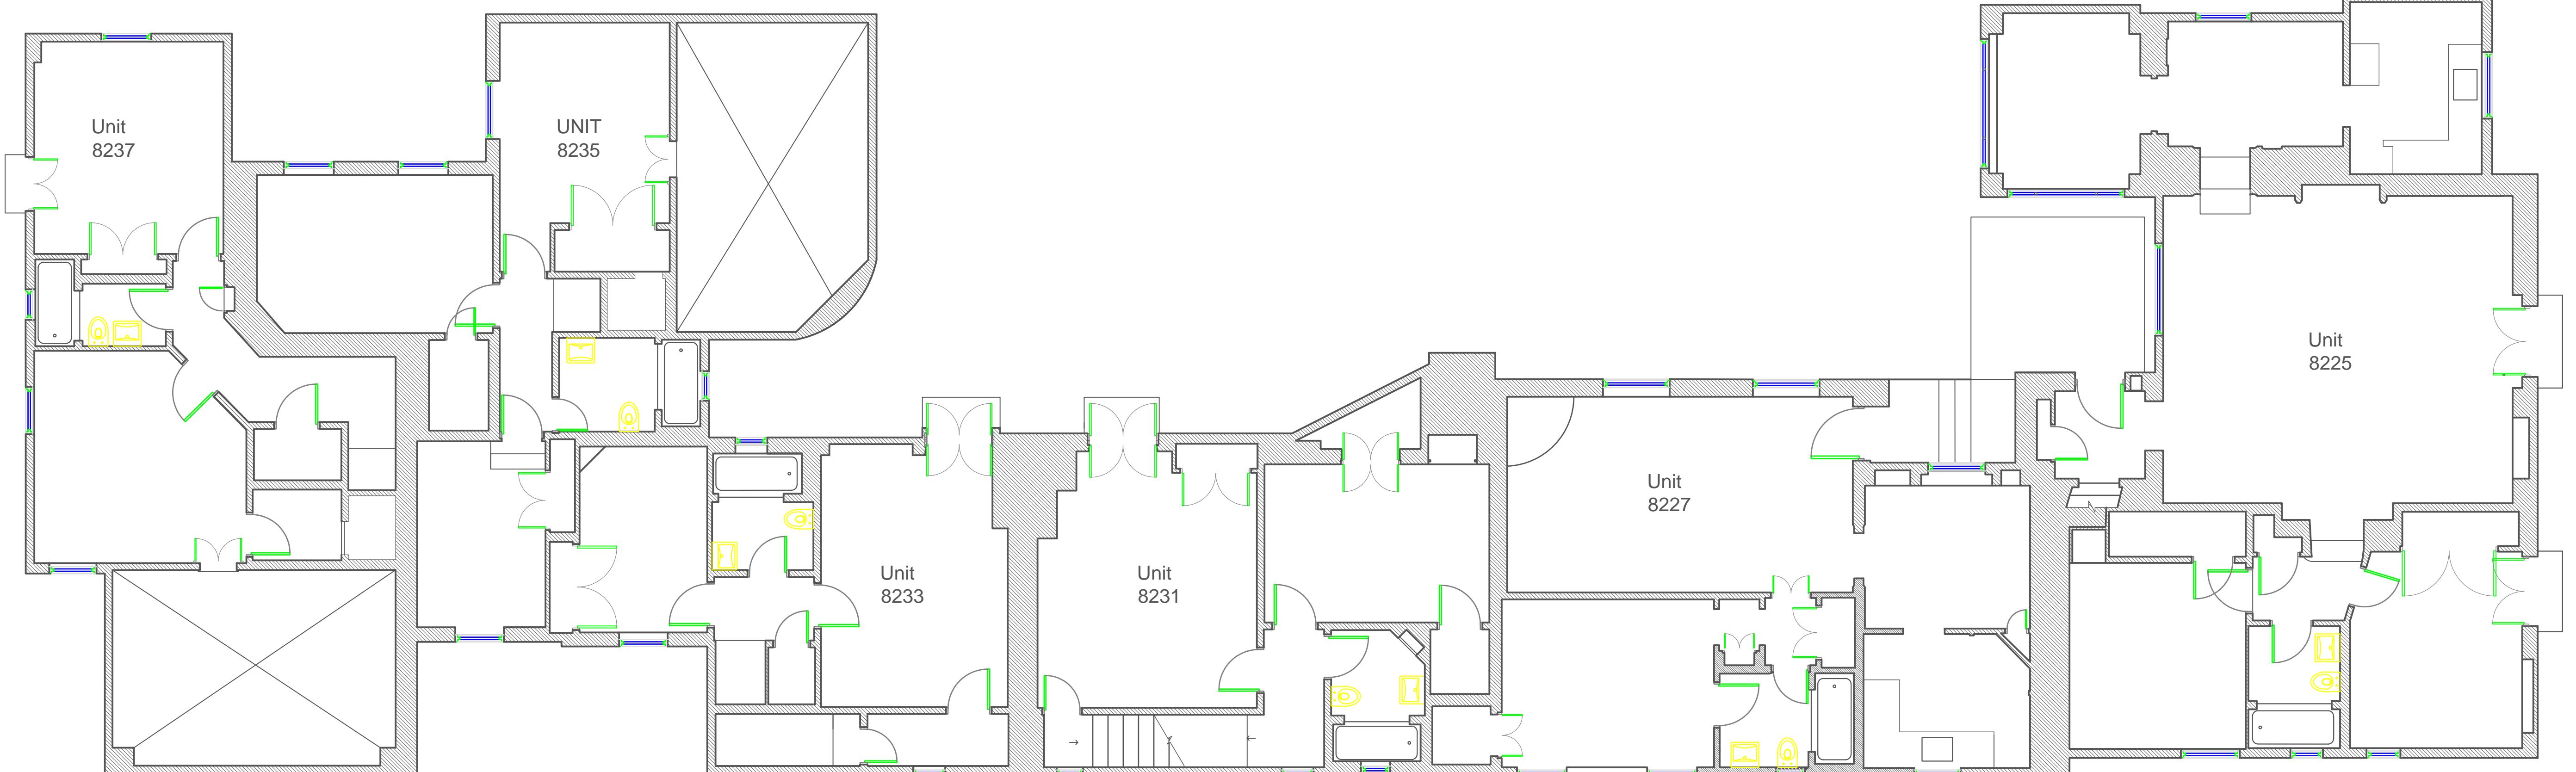

1 SECOND FLOOR PLAN
3/16" = 1'-0"

PROJECT
Patio Del Moro
8225 Fountain Ave
West Hollywood CA 90046

A102

DRAWING
SECOND FLOOR PLAN

CLIENT
23 Friedman La CONDO
FUND LLC


Z&Co

CITY OF WEST HOLLYWOOD

06.21.2019

REVIEW

ZELLNER and Company
3774 MOUNTAIN VIEW AVENUE
LOS ANGELES CA 90066
ZELLNER@ZELLNERANDCOMPANY.COM

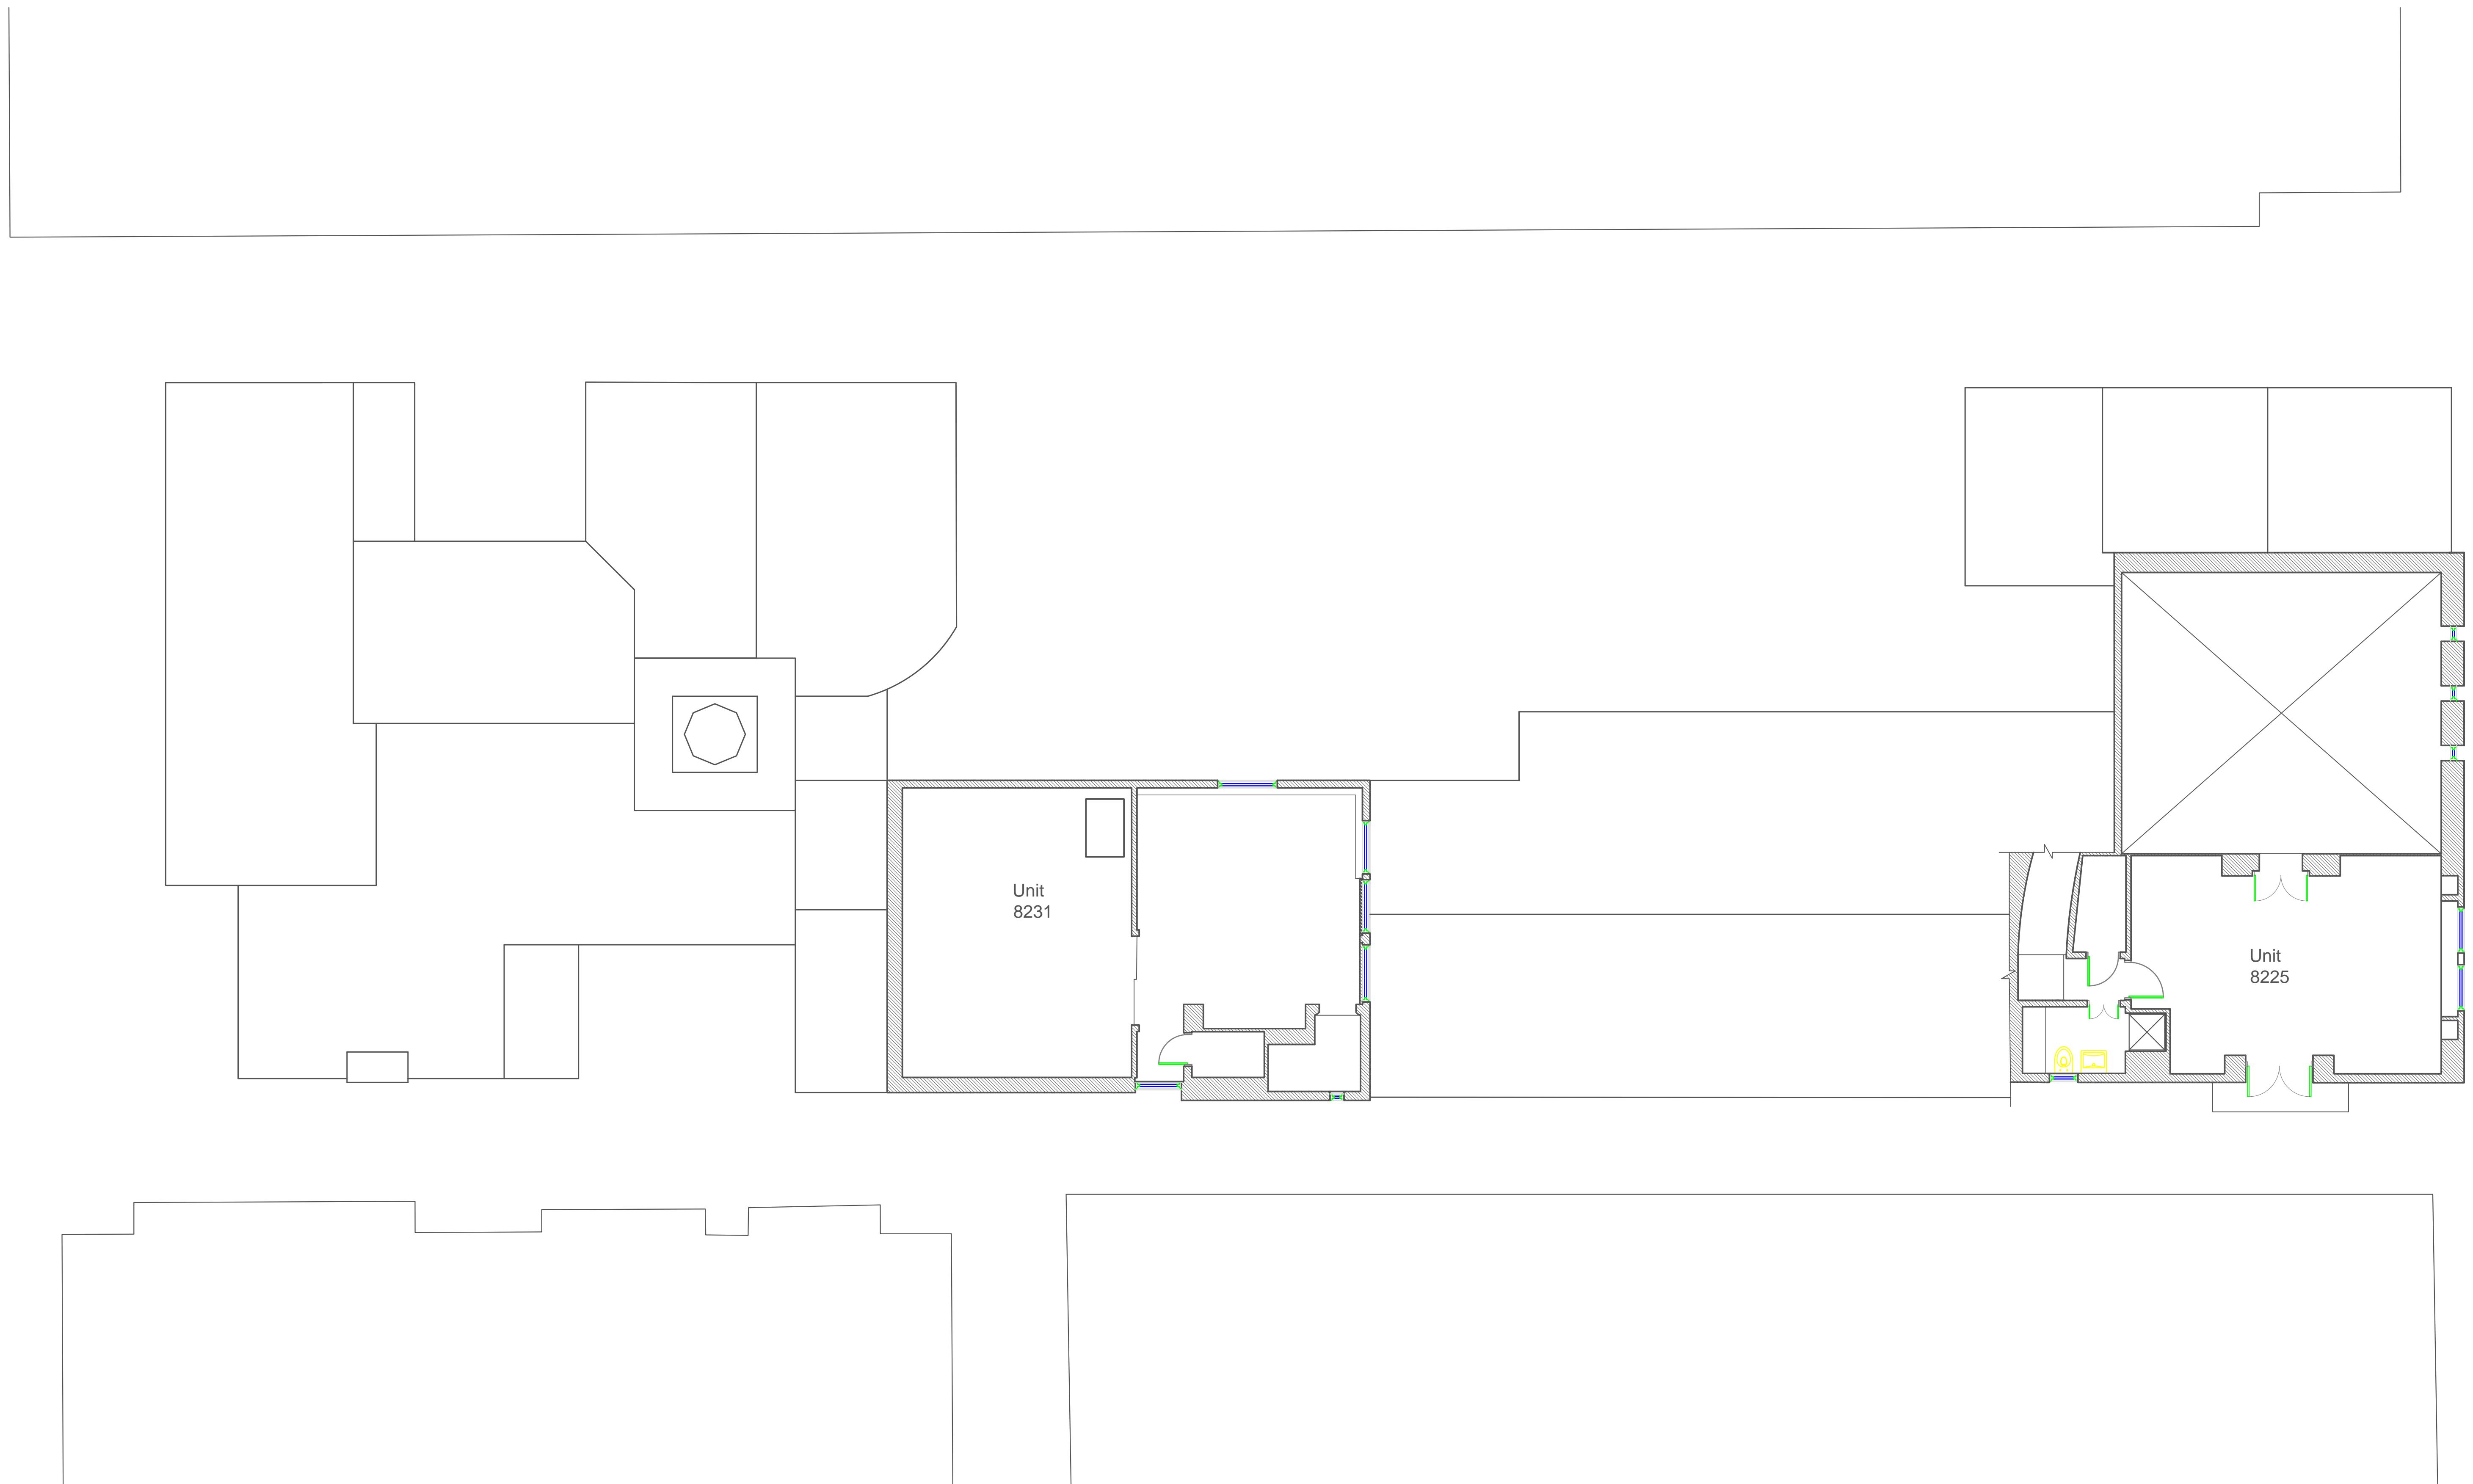

1 THIRD FLOOR PLAN
3/16" = 1'-0"

A103

DRAWING
THIRD FLOOR PLAN FLOOR PLAN

PROJECT
CLIENT
23 Friedman La CONDO
FUND LLC


LOCATION
Patio Del Moro
8225 Fountain Ave
West Hollywood CA 90046

Z&Co

ZELLNER and Company
3774 MOUNTAIN VIEW AVENUE
LOS ANGELES CA 90066
ZELLNER@ZELLNERANDCOMPANY.COM

CITY OF WEST HOLLYWOOD

06.21.2019
REVIEW

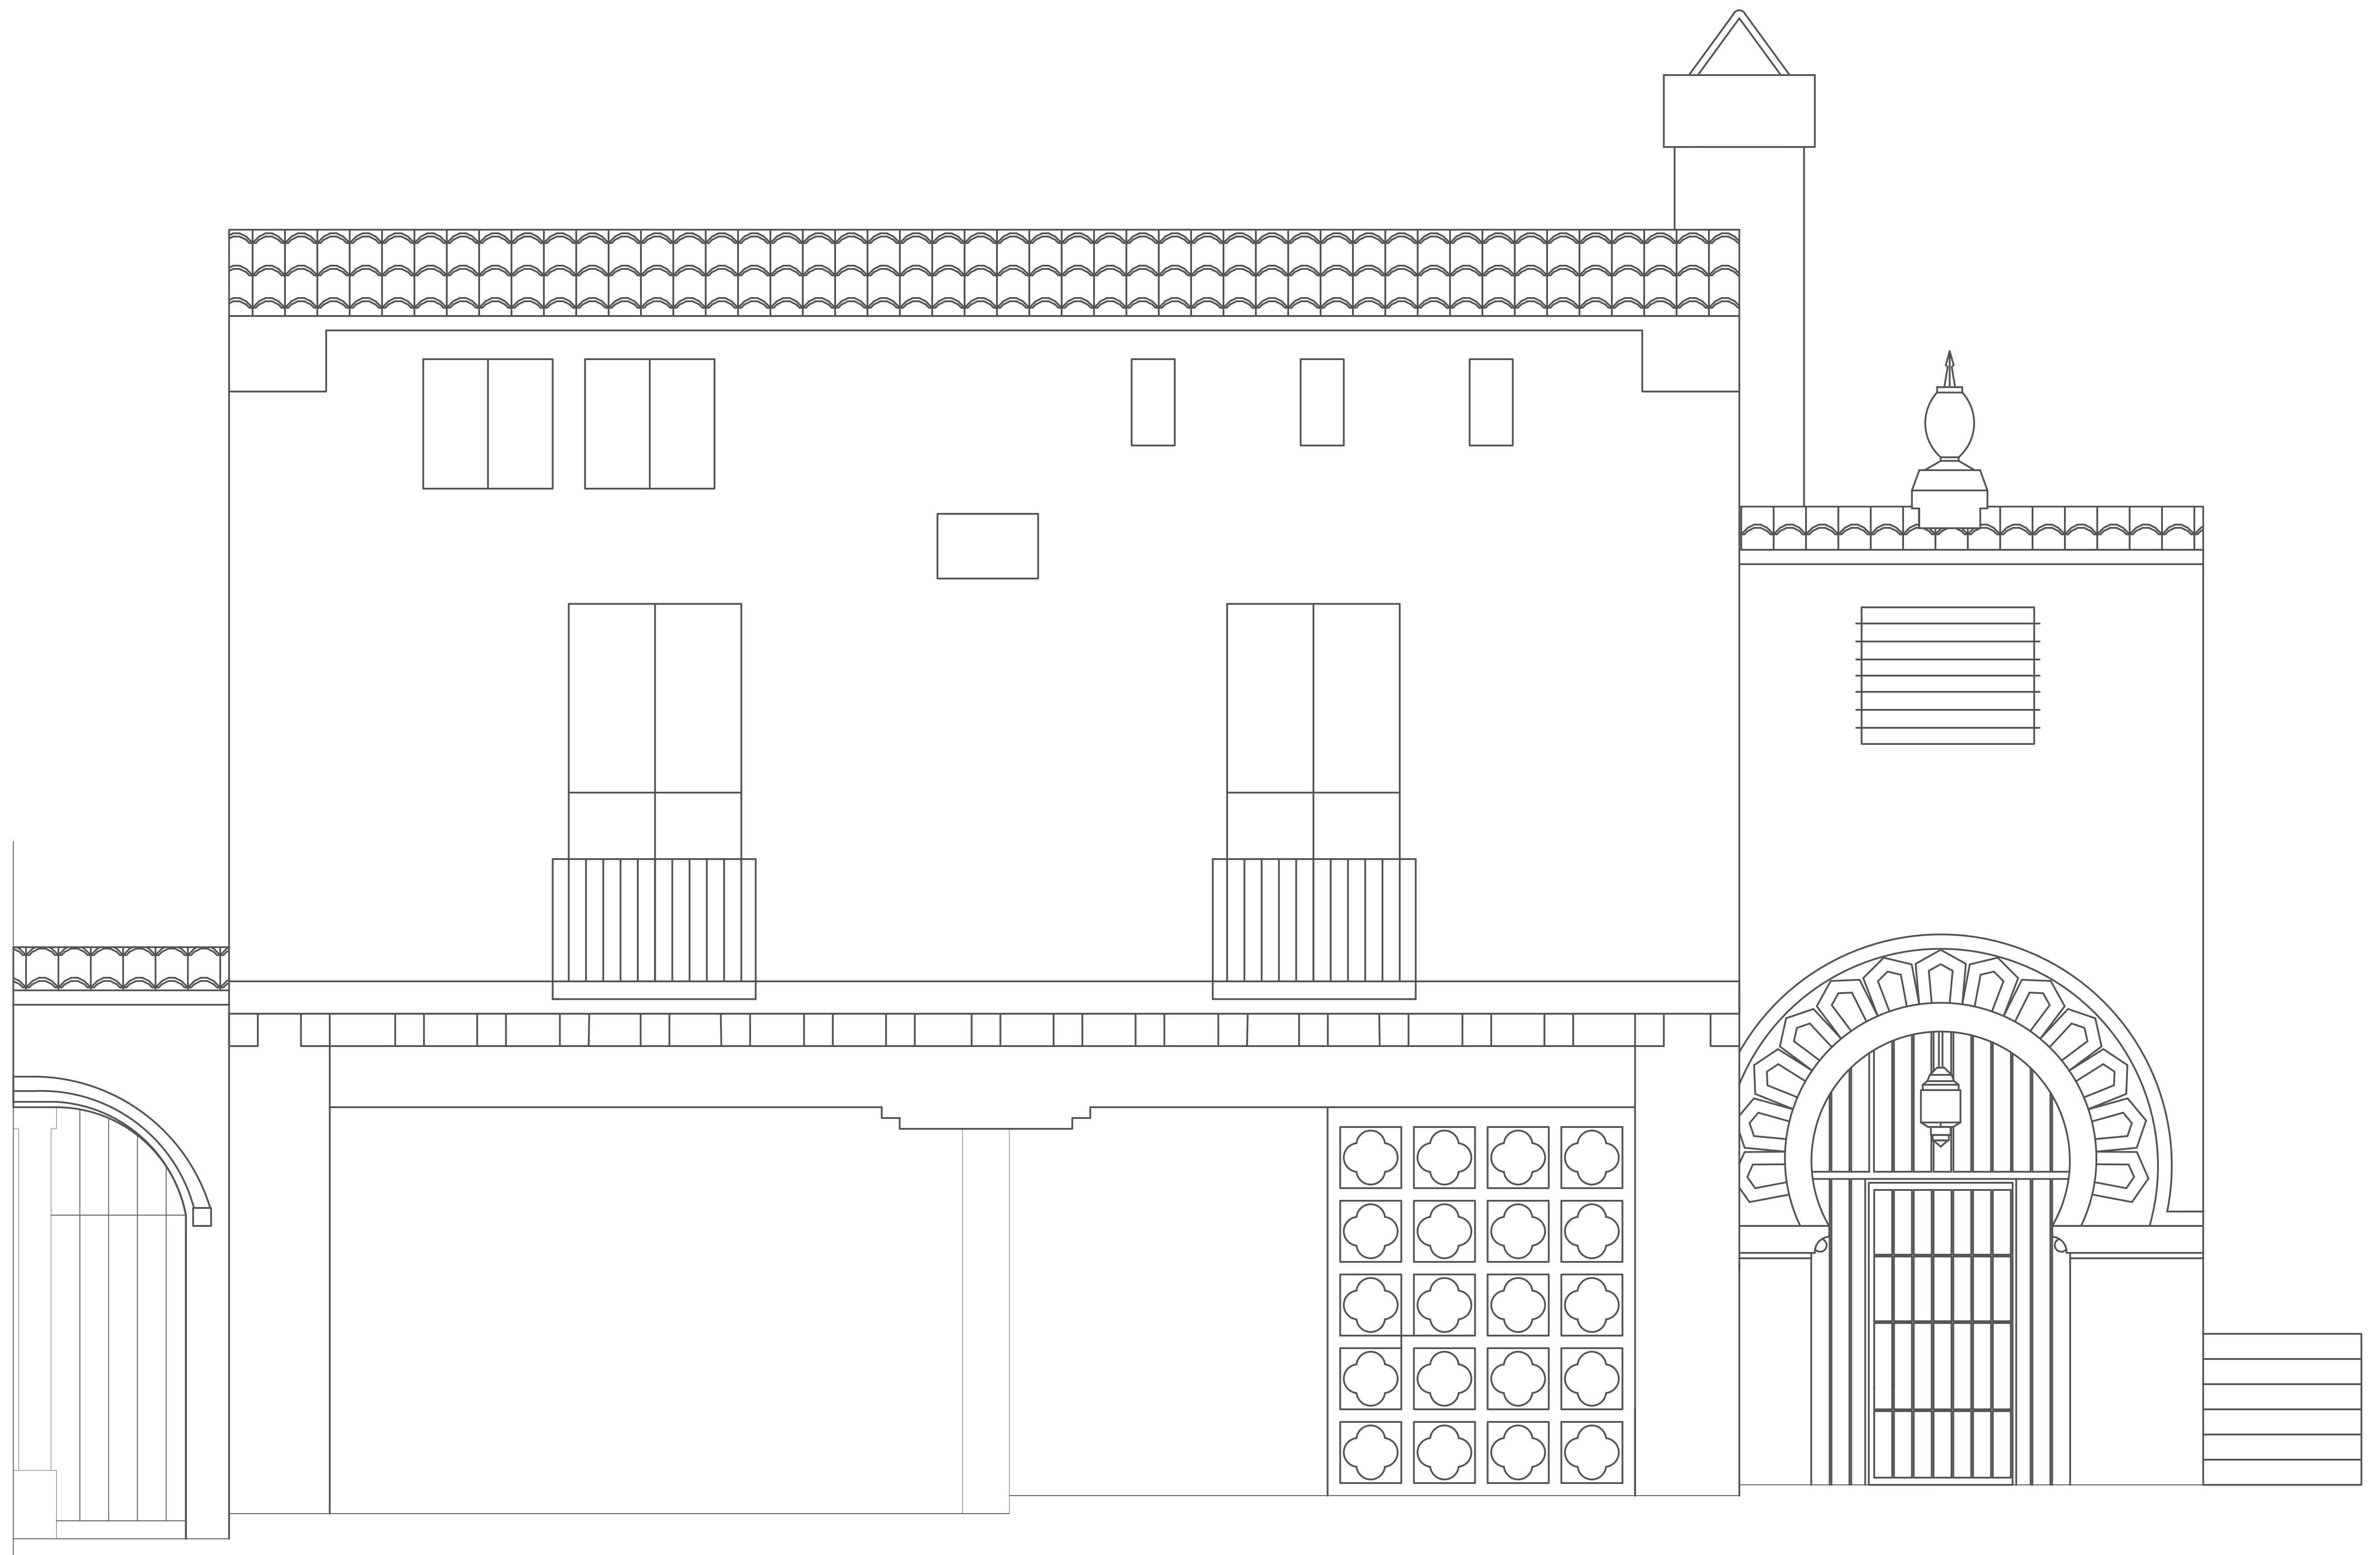

1 NORTH ELEVATION
1/2" = 1'-0"

Z&Co

ZELLNER and Company
3774 MOUNTAIN VIEW AVENUE
LOS ANGELES CA 90066
ZELLNER@ZELLNERANDCOMPANY.COM

CITY OF WEST HOLLYWOOD

06.21.2019

REVIEW

DRAWING
NORTH ELEVATION

PROJECT
CLIENT
23 Friedman La CONDO
FUND LLC

LOCATION
Patio Del Moro
8225 Fountain Ave
West Hollywood CA 90046

Howard University School of Architecture



PROJECT MODELED & RENDERED
USING REVIT & PHOTOSHOP

The building that is home to the school of architecture at Howard University, Howard M. Mackey Building, used to be the law school. Educating the likes of Thurgood Marshall in the 1930s, the building is not suited to educate students in the progressive field of architecture today.


For my thesis project I wanted to re-imagine the education at Howard's school of architecture by designing a new school, but in doing so I did not want to forget the history that has been instilled in the culture of Howard's program today. Finding a balance, I came up with a design that preserves the landscape and parts of the existing brick context on the building while also providing a building that can educate today and tomorrow's Howard architecture students.

The Concept behind my design was to create a building for architectural education that would act as a studio space and as a literal teacher for the students. Wherever a student may journey within the building there is a location for them to work, collaborate, and learn.

Within the concept I wanted to rethink architecture education and try to create spaces that encourage social interaction amongst students, professors and invited visitors.



EXISTING BUILDING

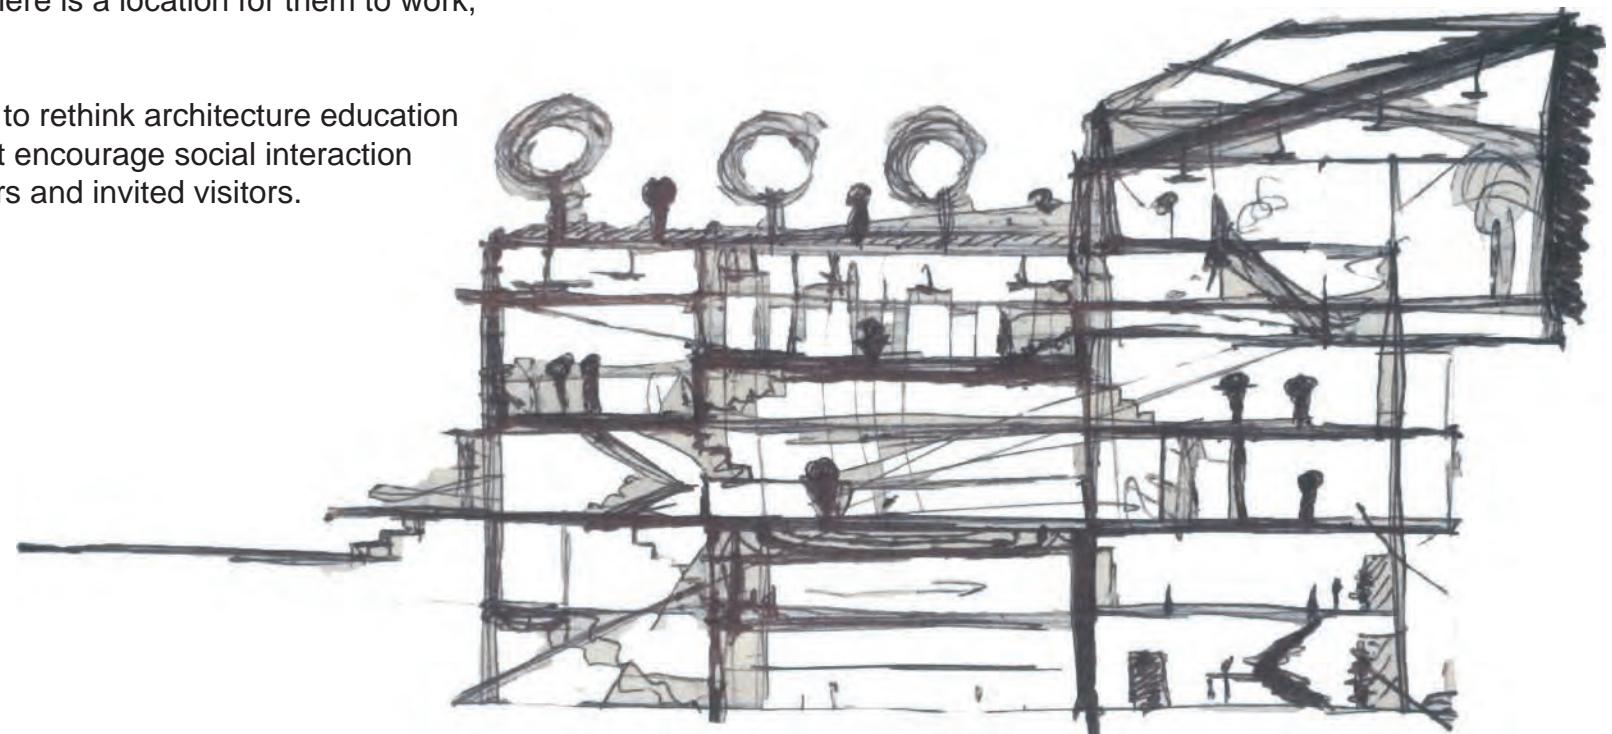


CONCEPTUAL SKETCH OF SECTION PLAN

GEORGIA AVENUE

HOWARD PLACE


SIXTH STREET


SITE PLAN

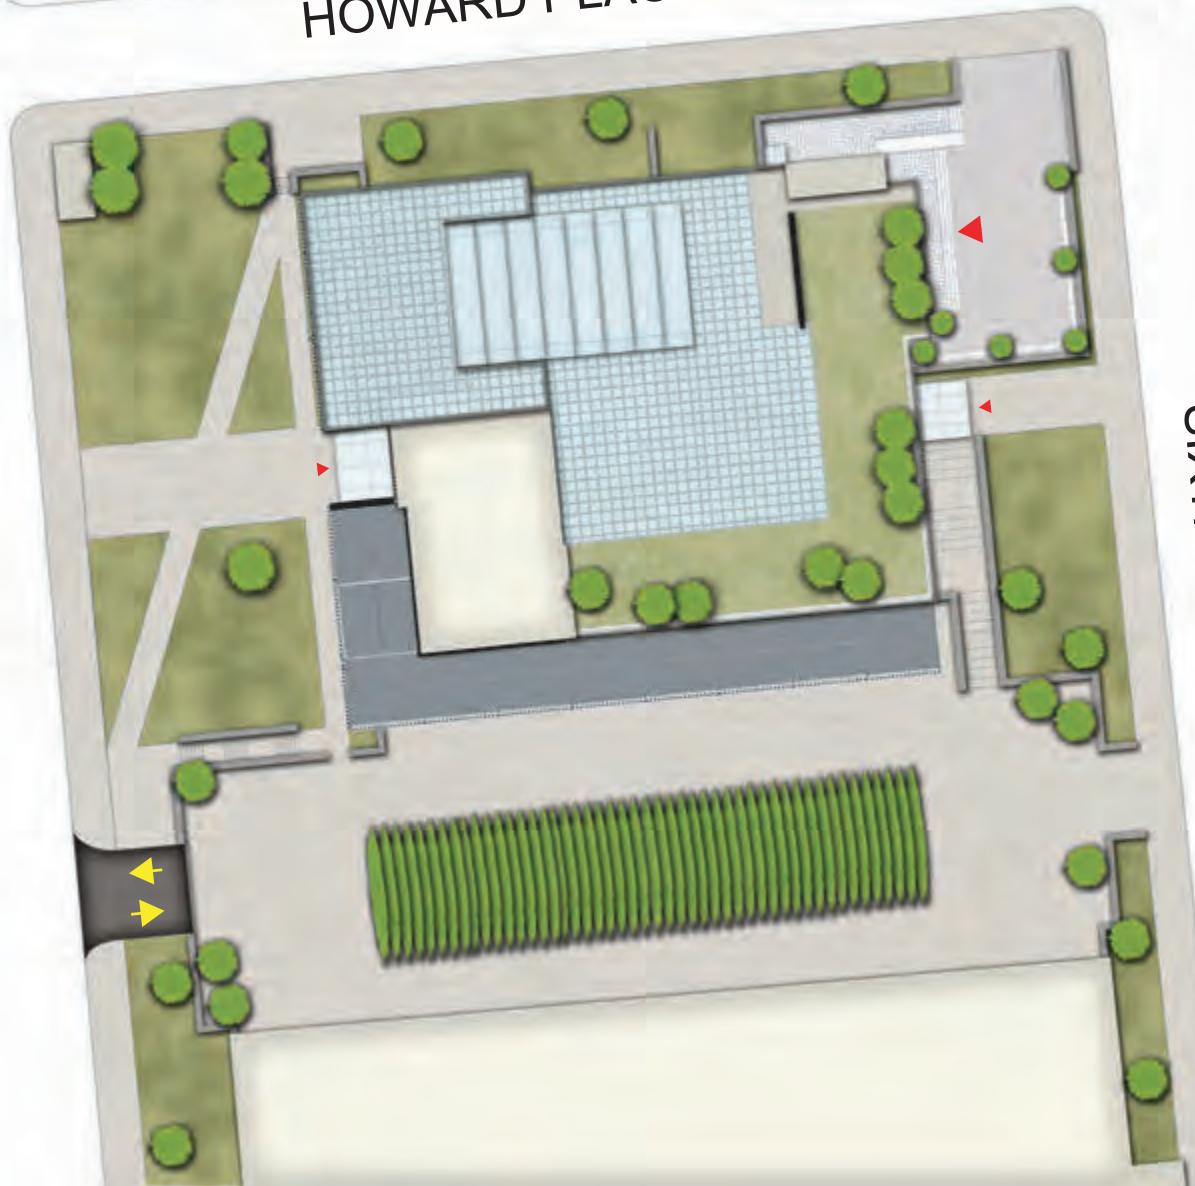


- ARCHITECTURAL STUDIO SPACE
- LIBRARY
- AUDITORIUM
- GALLERY/MISCELLANEOUS
- FABRICATION/TECH LAB
- ADMIN. & PROF. OFFICES
- CLASSROOMS
- CAFETERIA
- STUDENT LOUNGE
- SCHOOL STORE

- *Studio Space (150+ Students)
- *Auditorium (150+)
- (6) Classrooms
- Fabrication/Tech Lab s

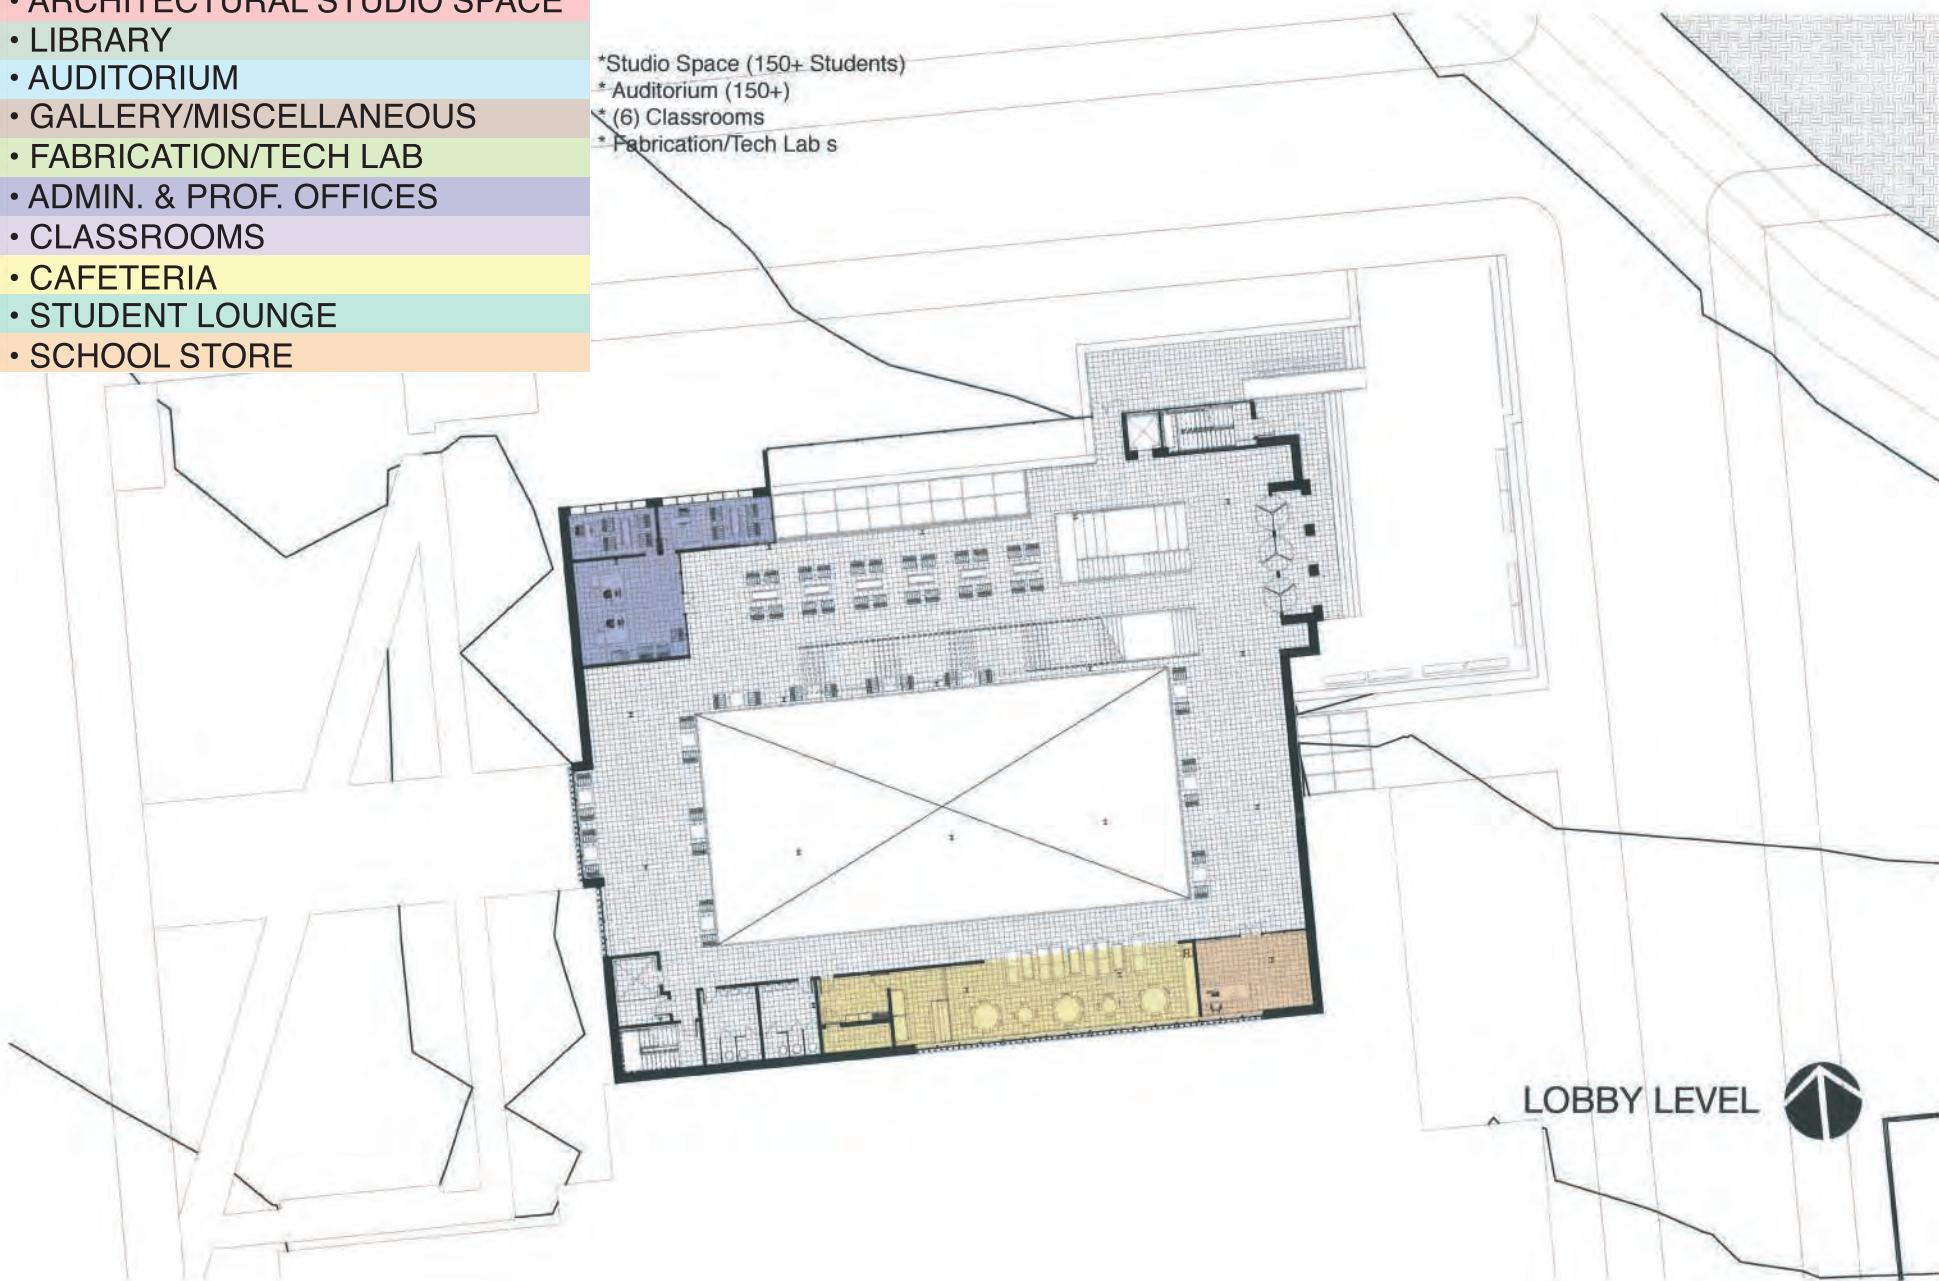


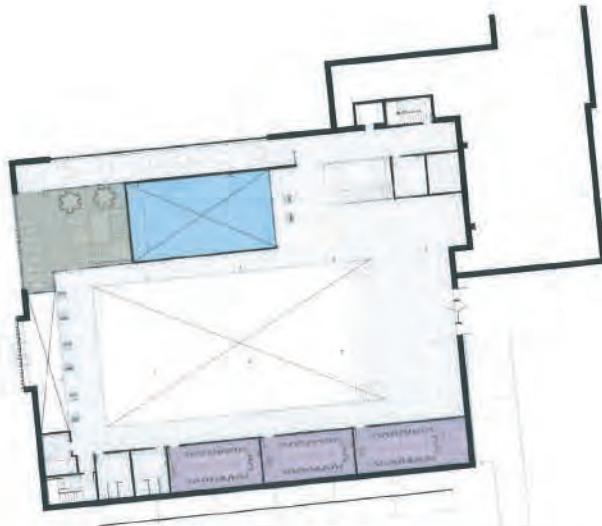


SIXTH ST. LEVEL (B2)

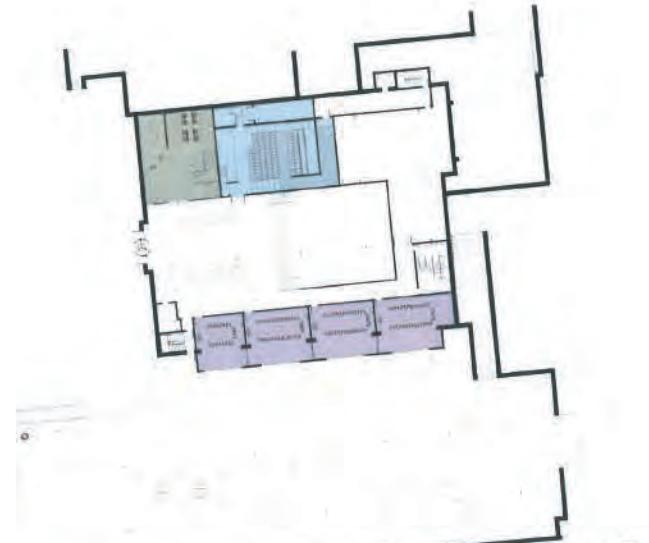


GEORGIA AVE. LEVEL (B1)

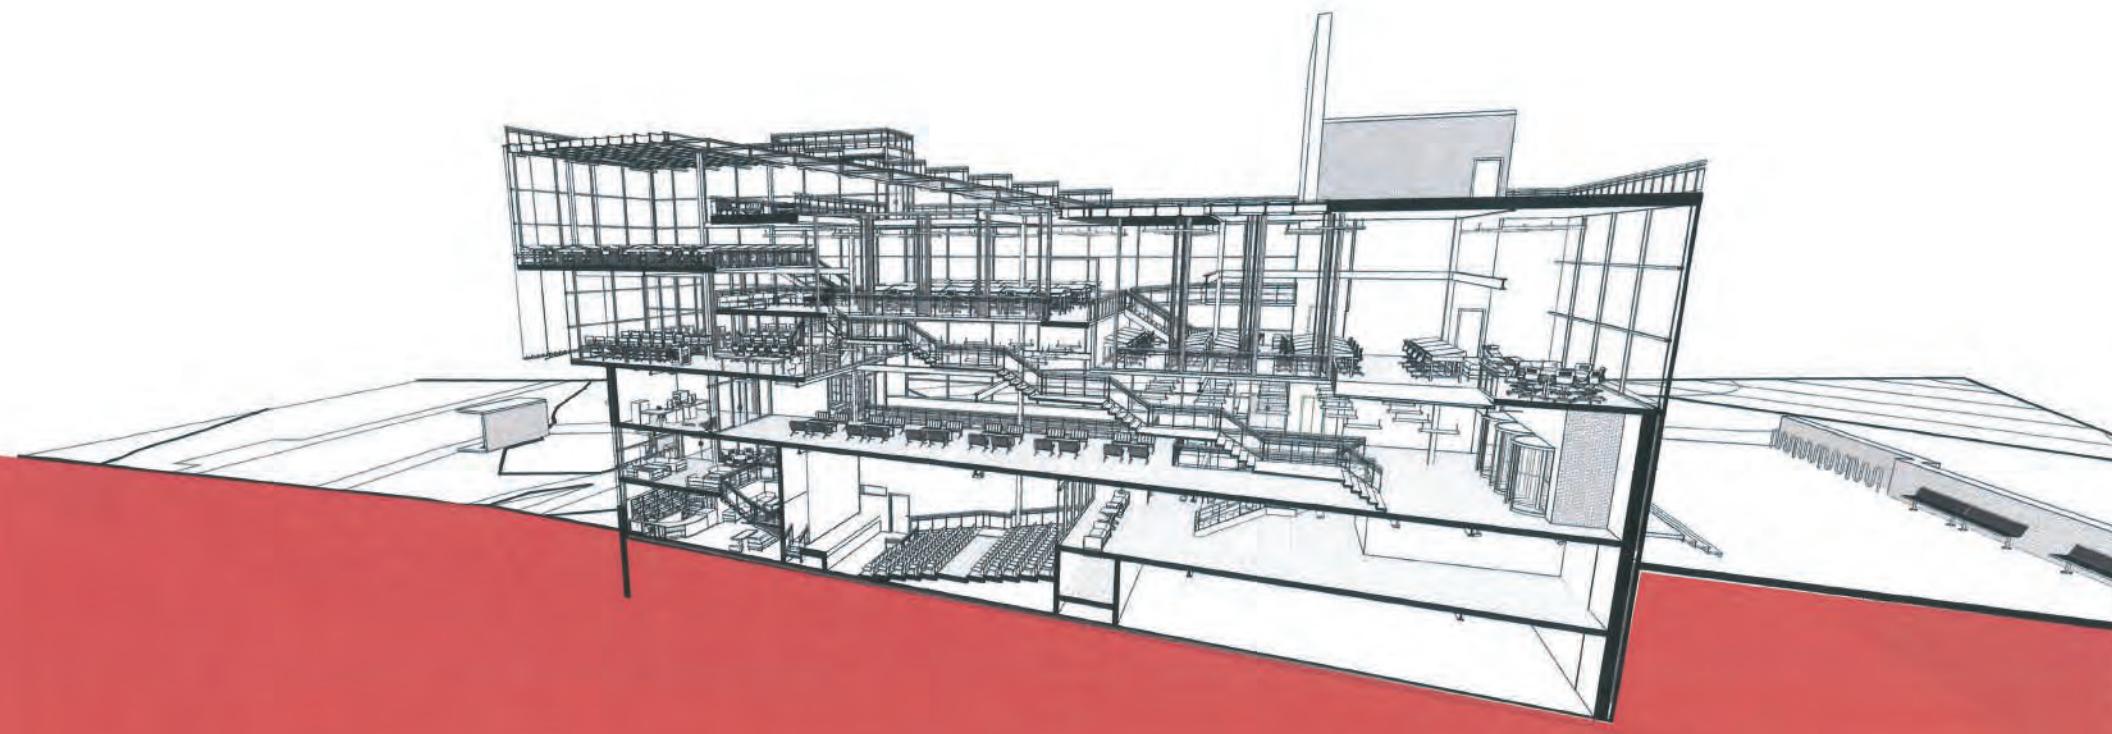

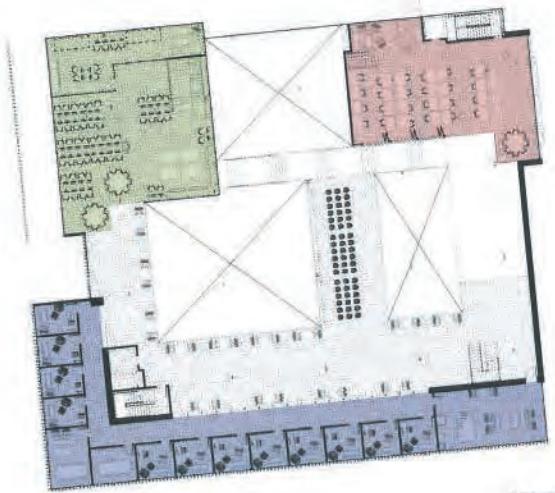


LEVEL 2

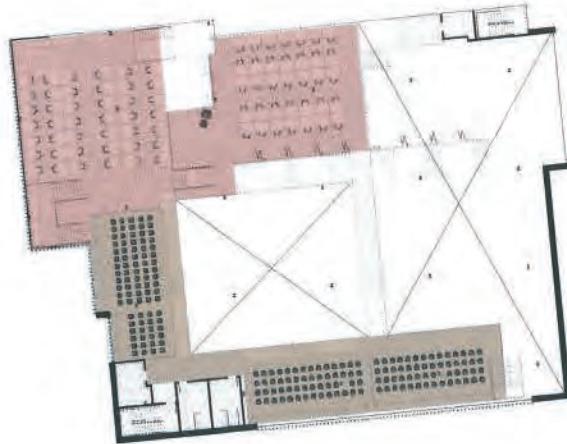

LEVEL 3 & 4



LEVEL 5

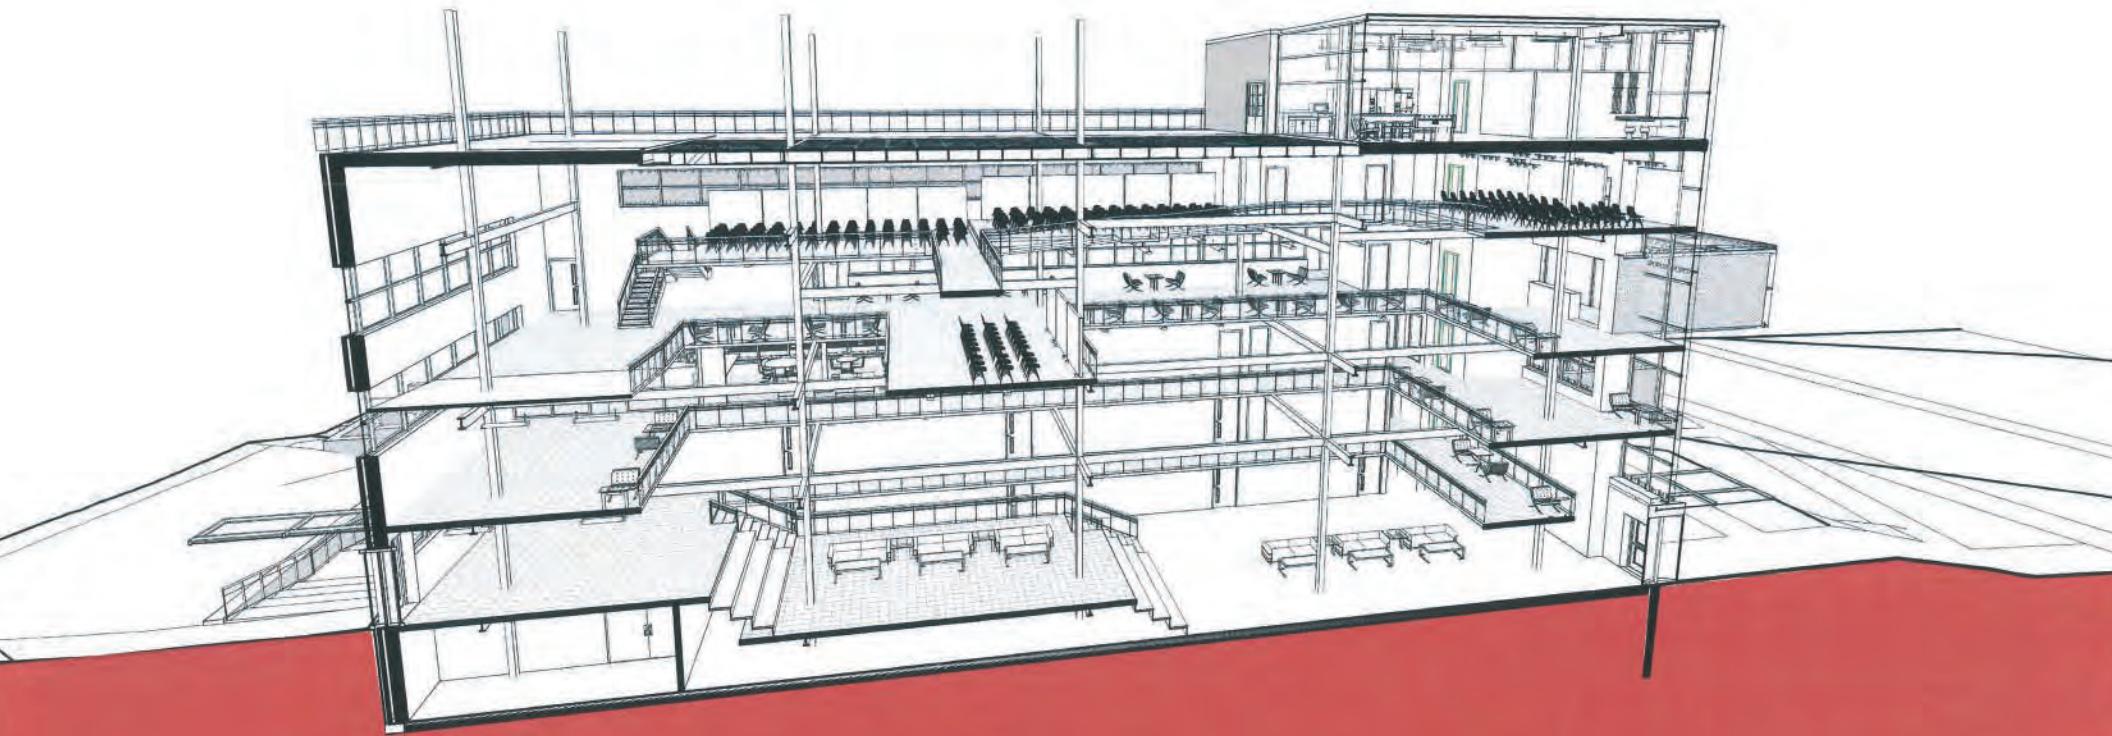



Timber
Unfiltered

uba+





Alex
Unfiltered



ATHENA S3


DIRECTOR / EXECUTIVE PRODUCER: MIMI LEDER
CO-EXECUTIVE PRODUCER: DAVID AUGE

ART DEPARTMENT:
10202 W. WASHINGTON BLVD.
DURANTE BLDG. 2ND FLOOR
(310) 244-2232

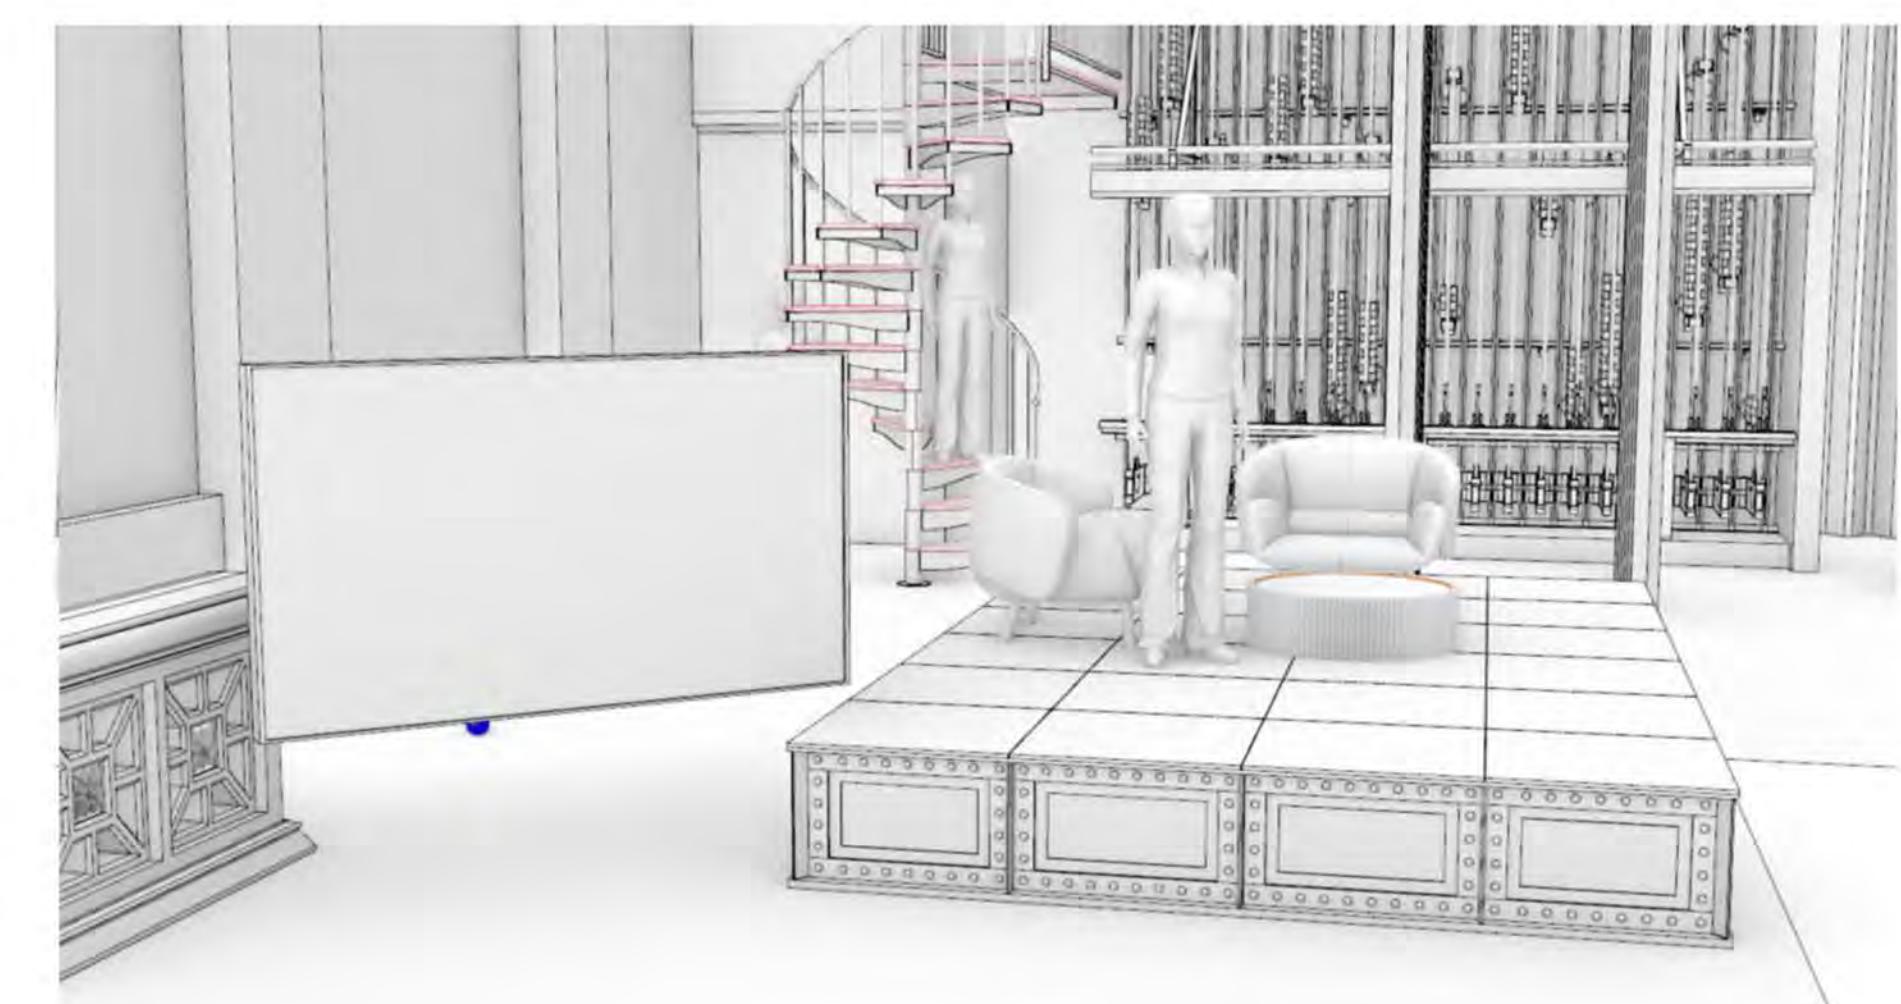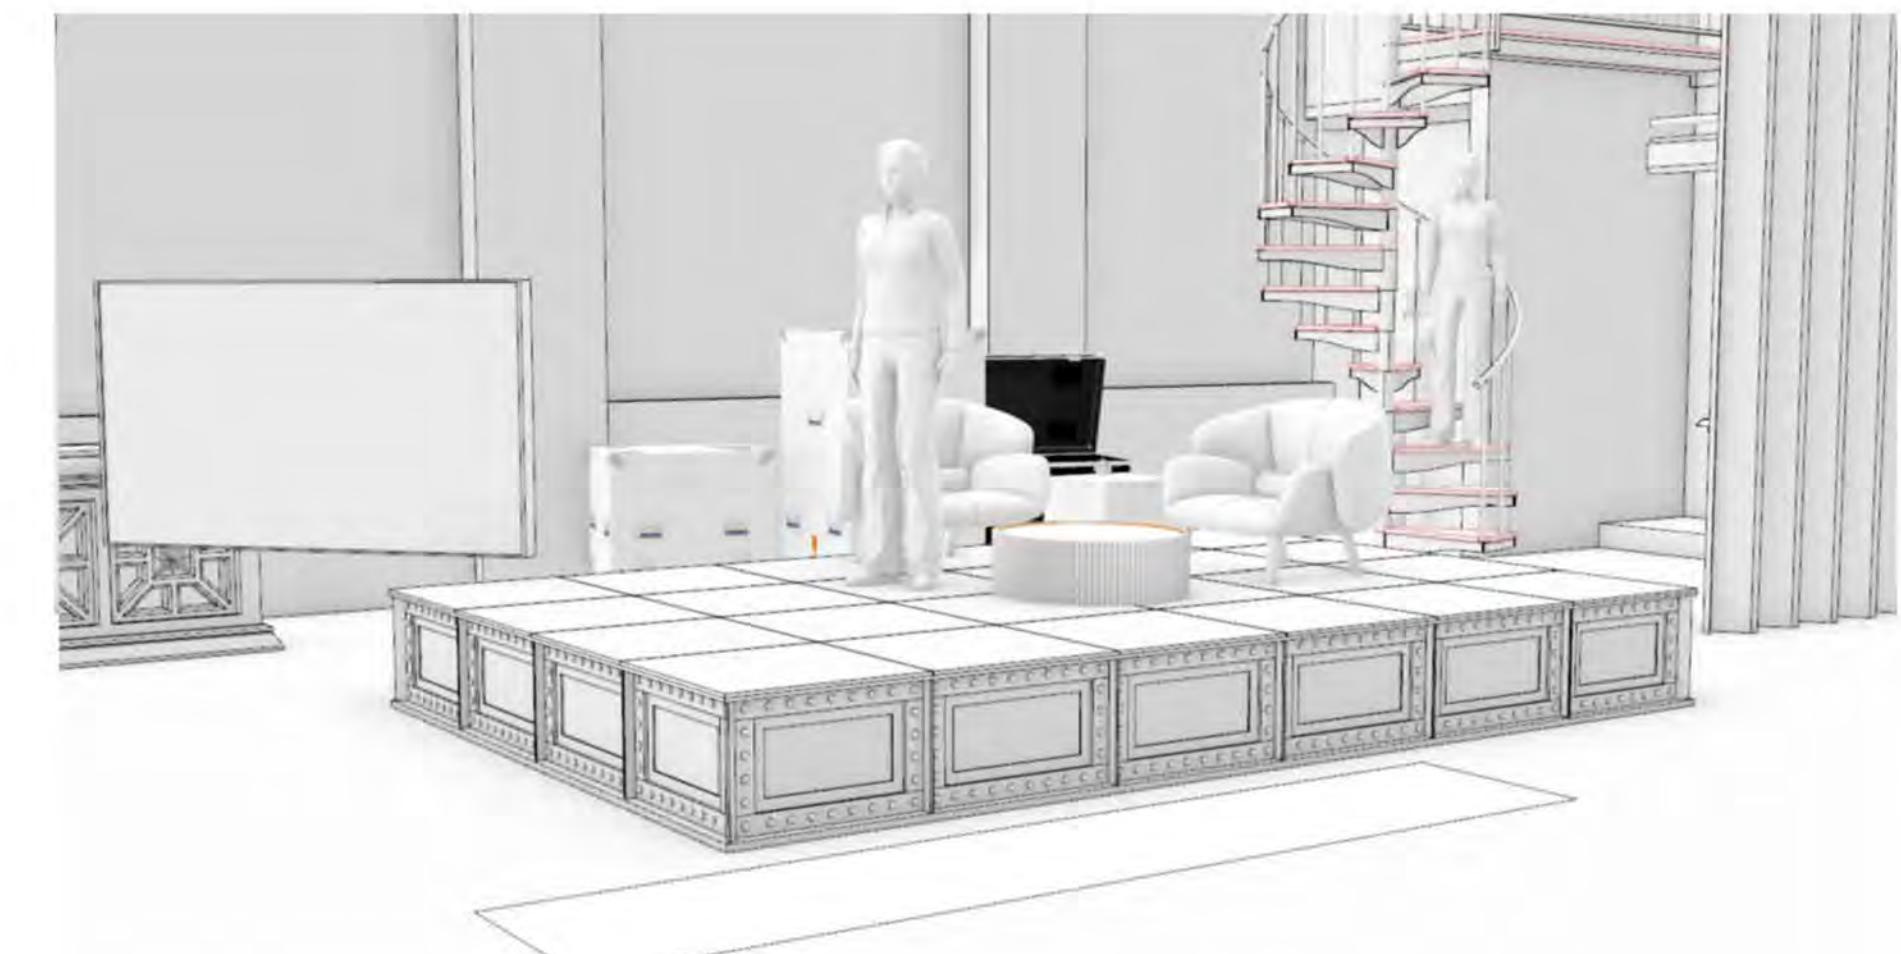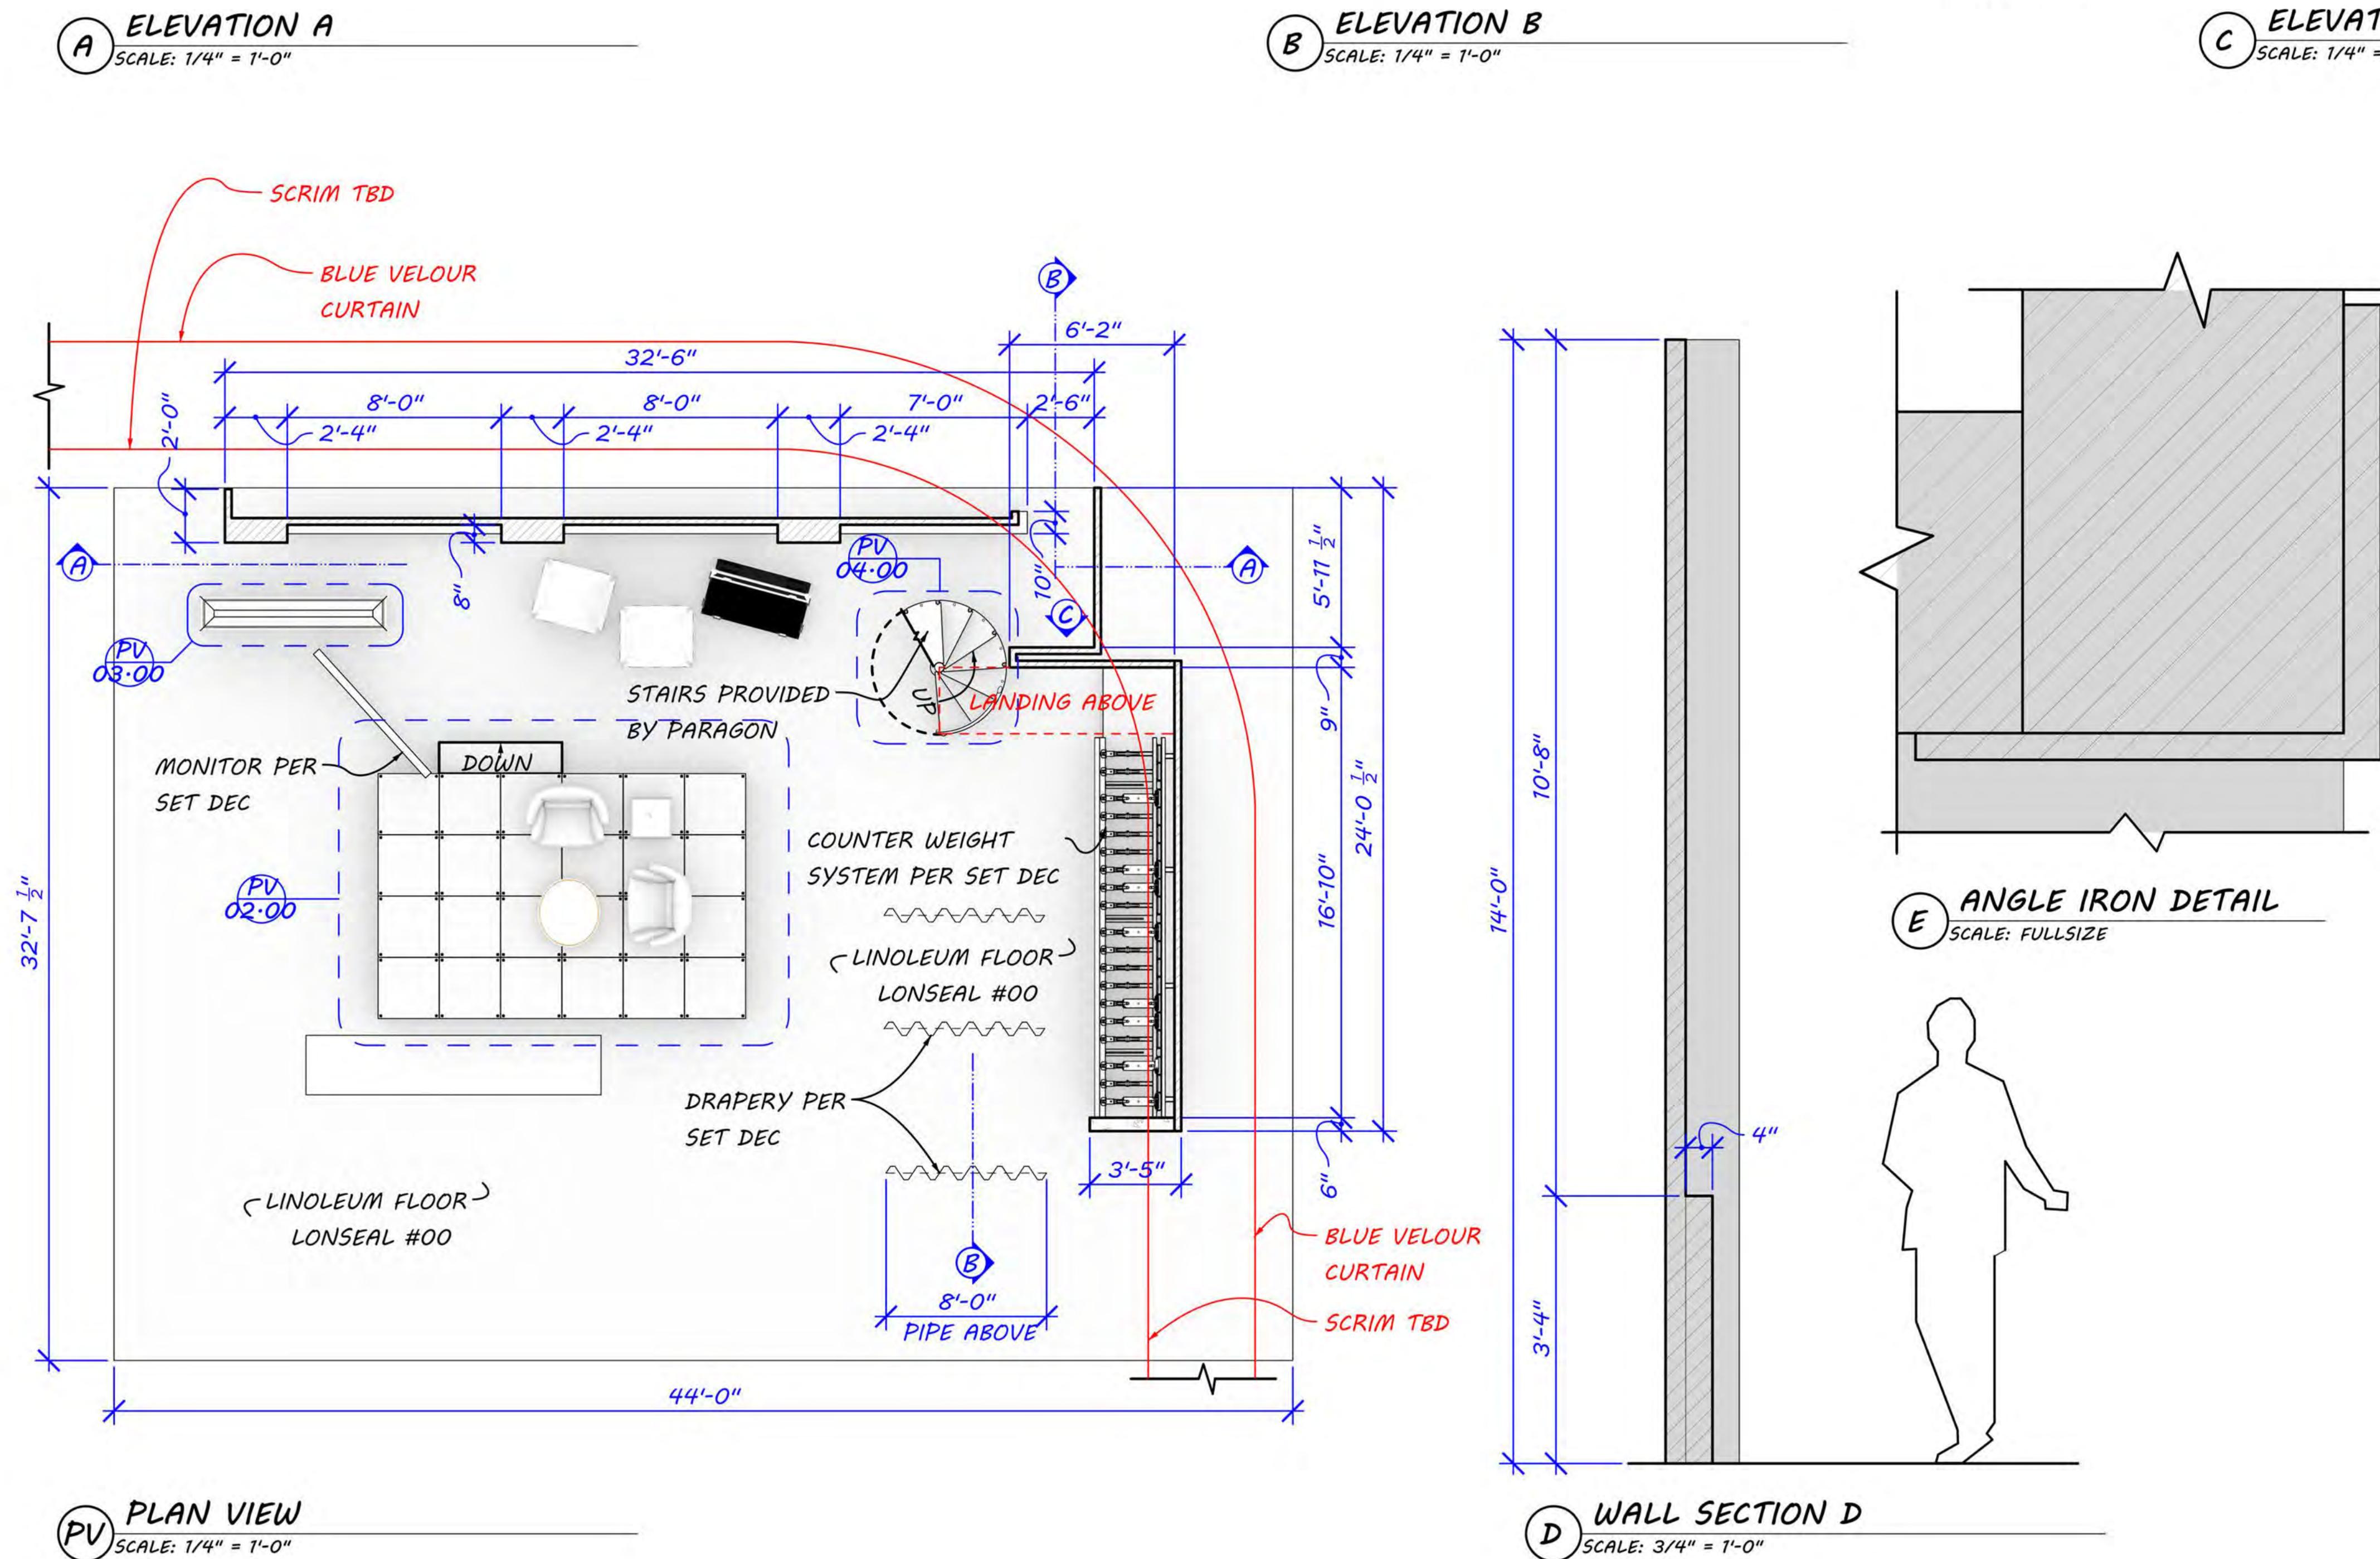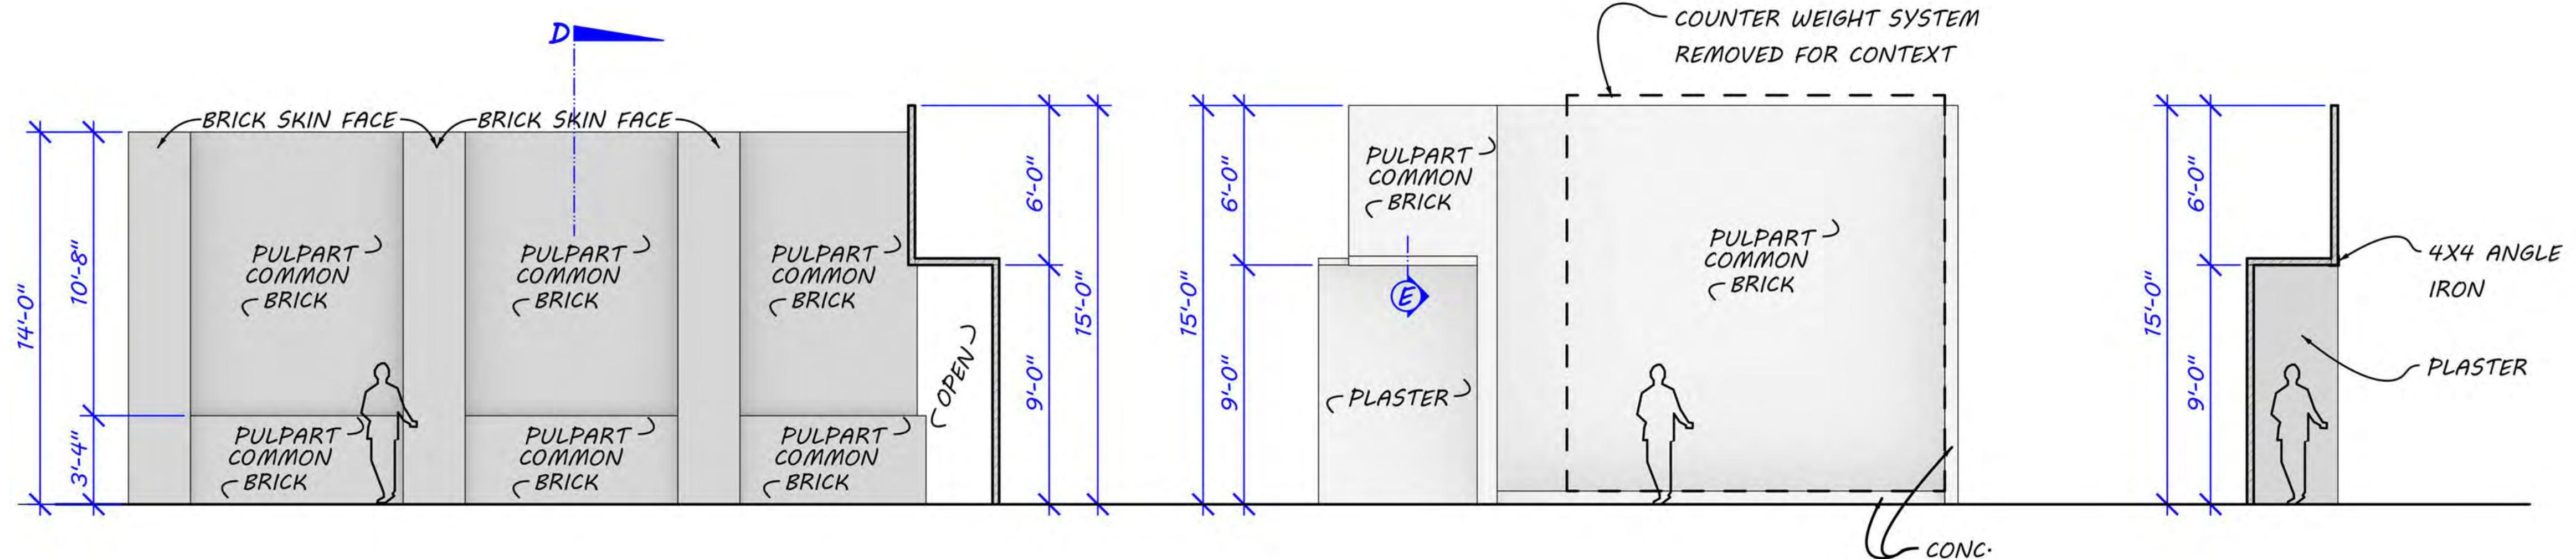


SET NAME: ALEX UNFILTERED
DRAWING: FLOOR PLAN & ELEVATIONS
LOCATION: SONY STUDIOS STAGE 26
TREY WRIGHT
SET #: 0006
000
08/25/22
SCALE: AS NOTED
01.00

RELEASED
08/25/2022

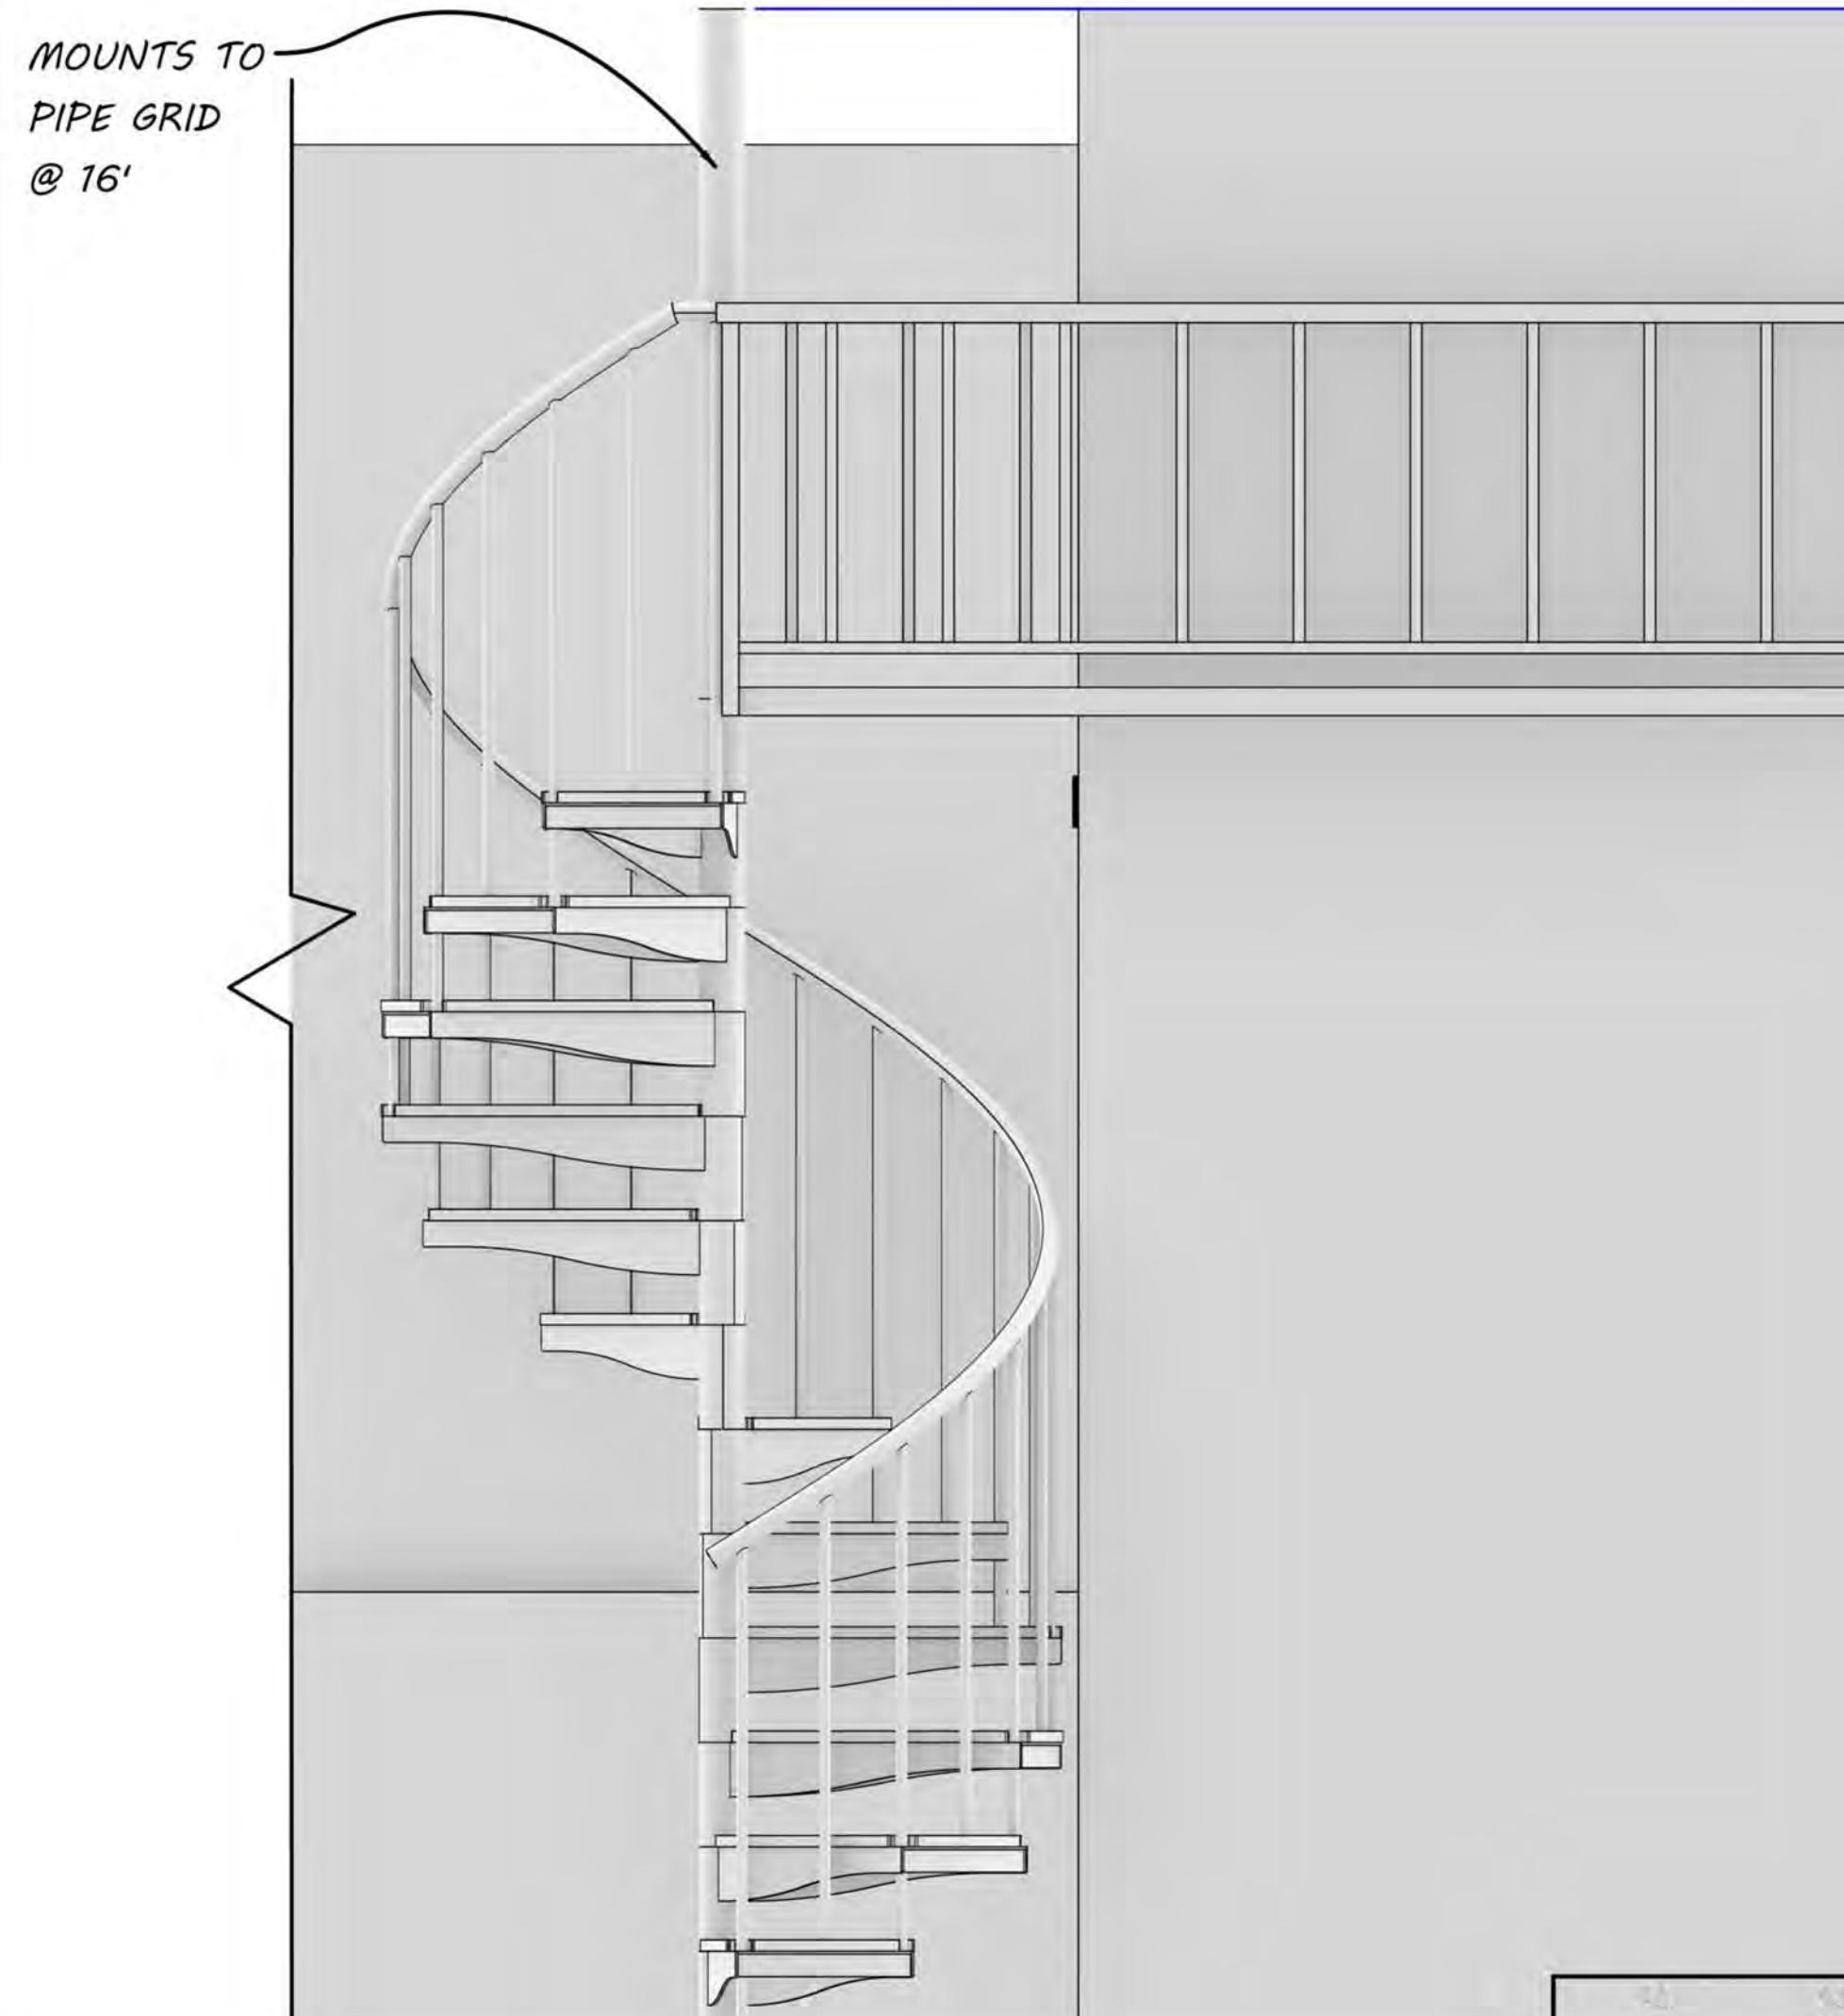


(A) STAIRCASE ELEVATION A
SCALE: 3/4" = 1'-0"

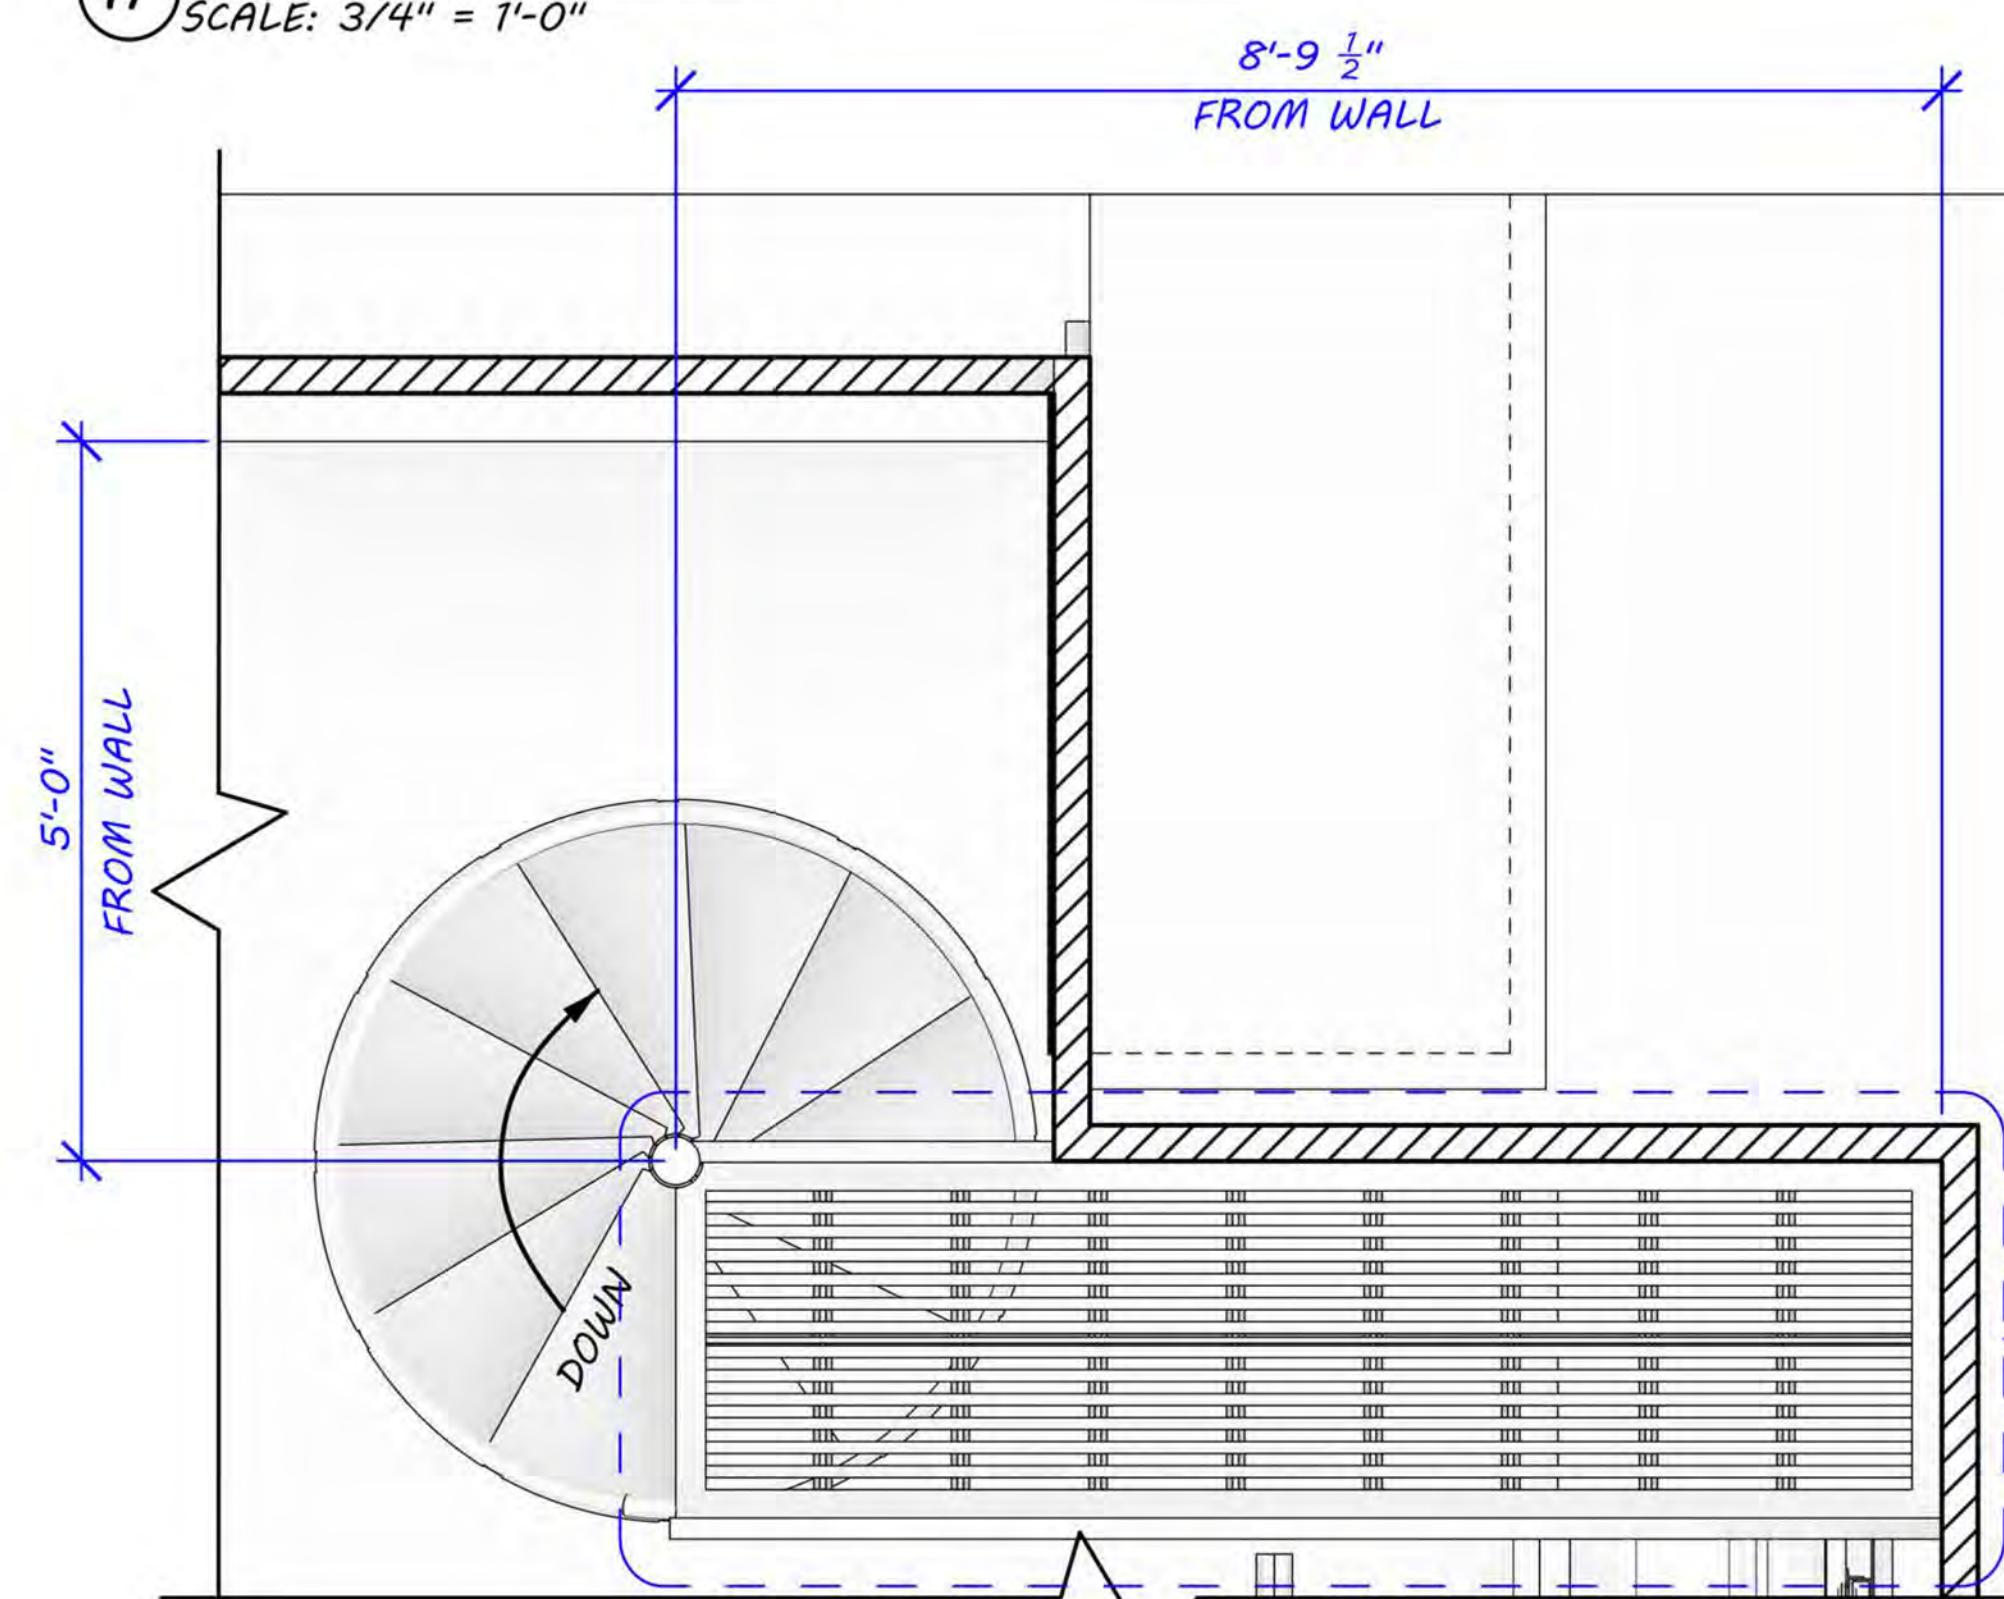


(PV) STAIRCASE PLAN VIEW
SCALE: 3/4" = 1'-0"


STAIRCASE TO BE PROVIDED BY PARAGON

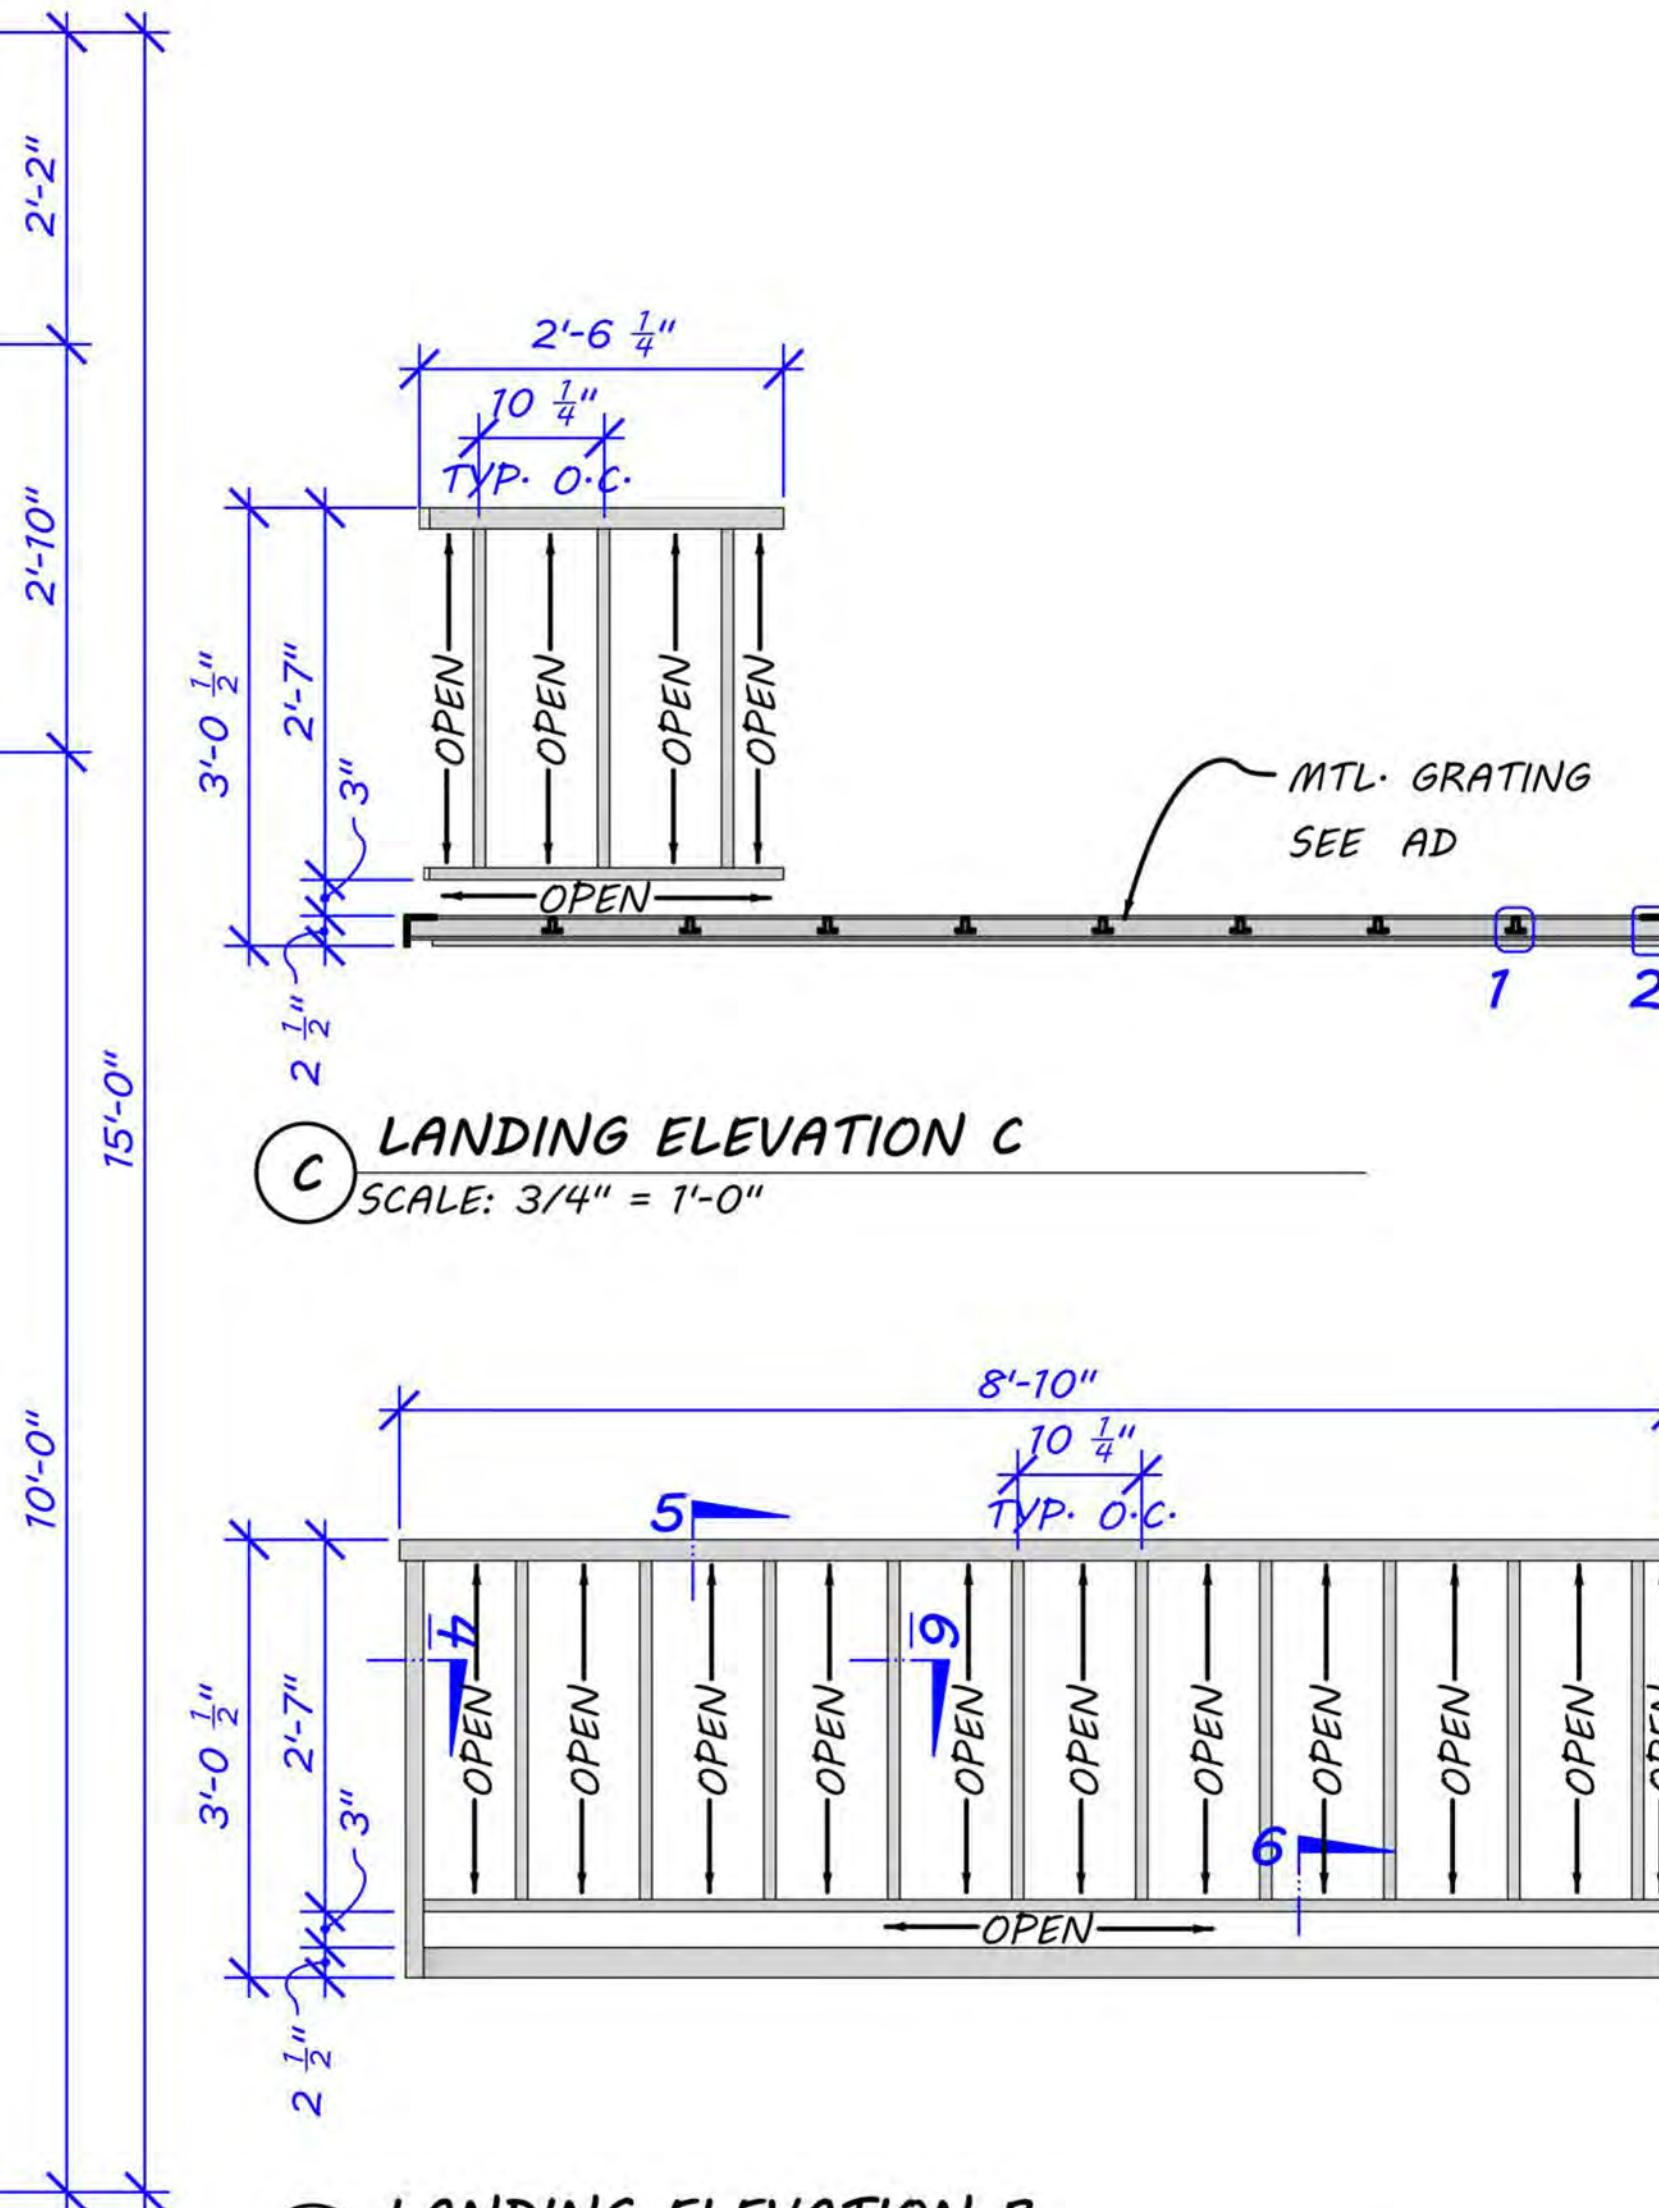


(C) LANDING ELEVATION C
SCALE: 3/4" = 1'-0"

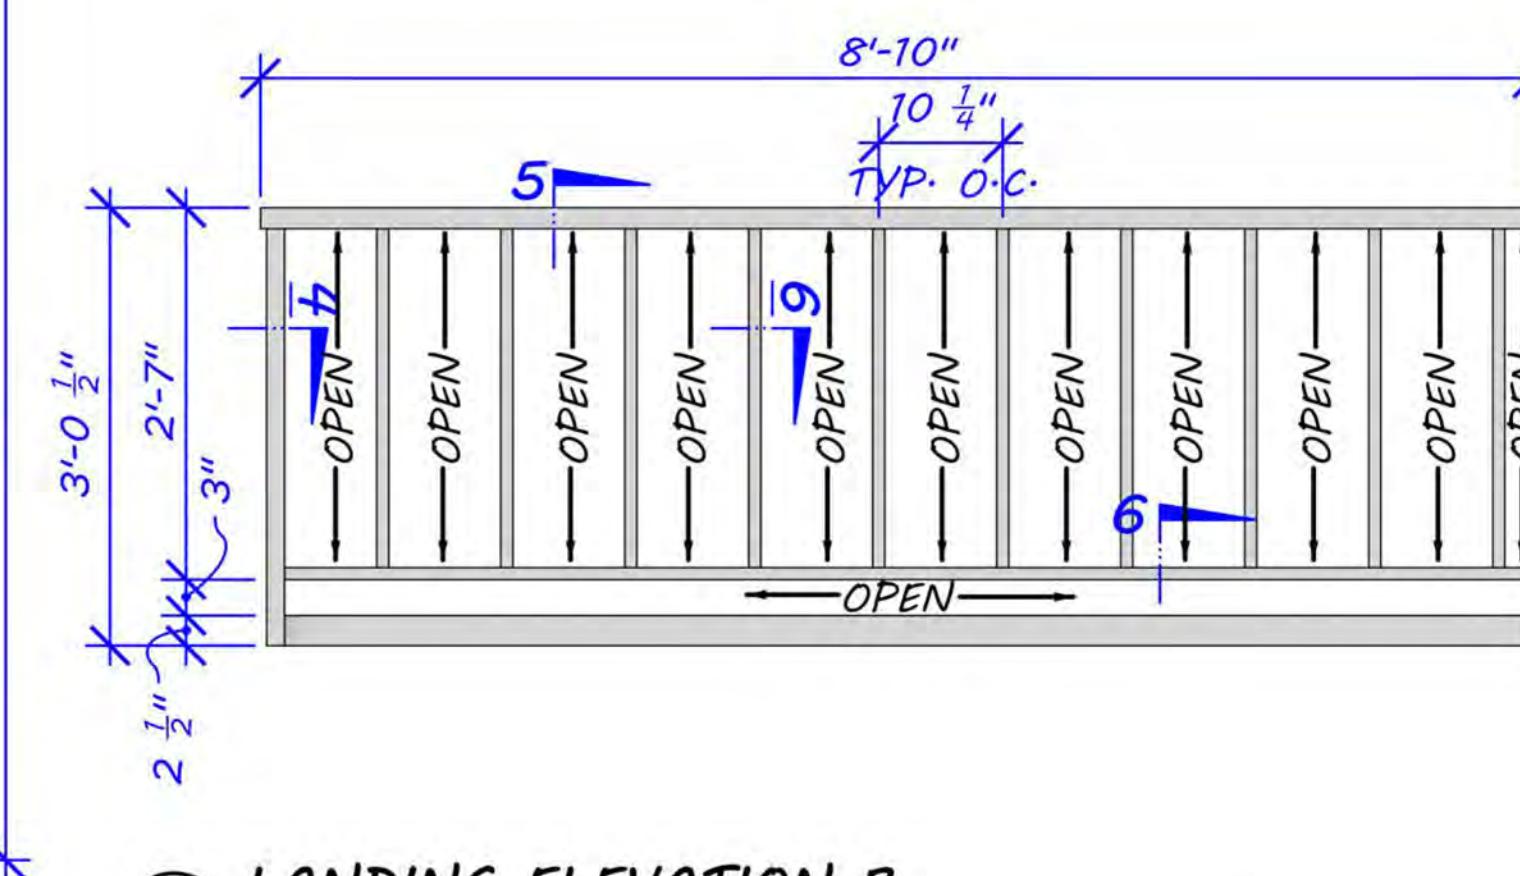


(D) LANDING SECTION D
SCALE: 3/4" = 1'-0"

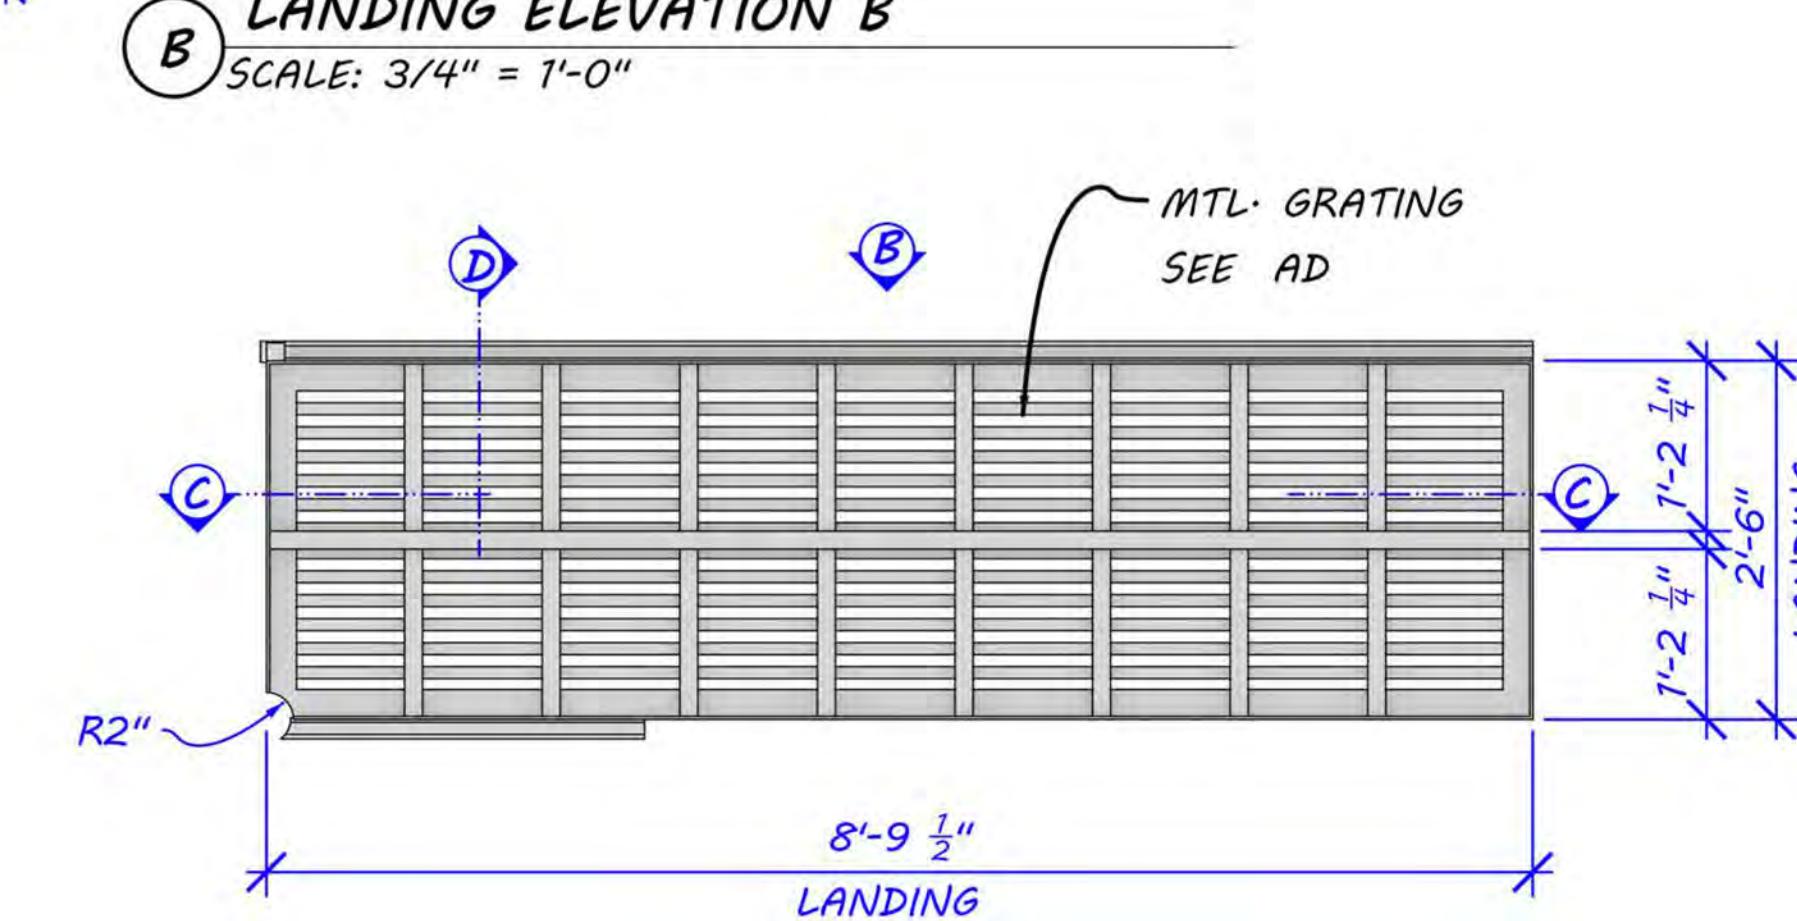


(RCP) LANDING REFLECTED CEILING PLAN
SCALE: 3/4" = 1'-0"

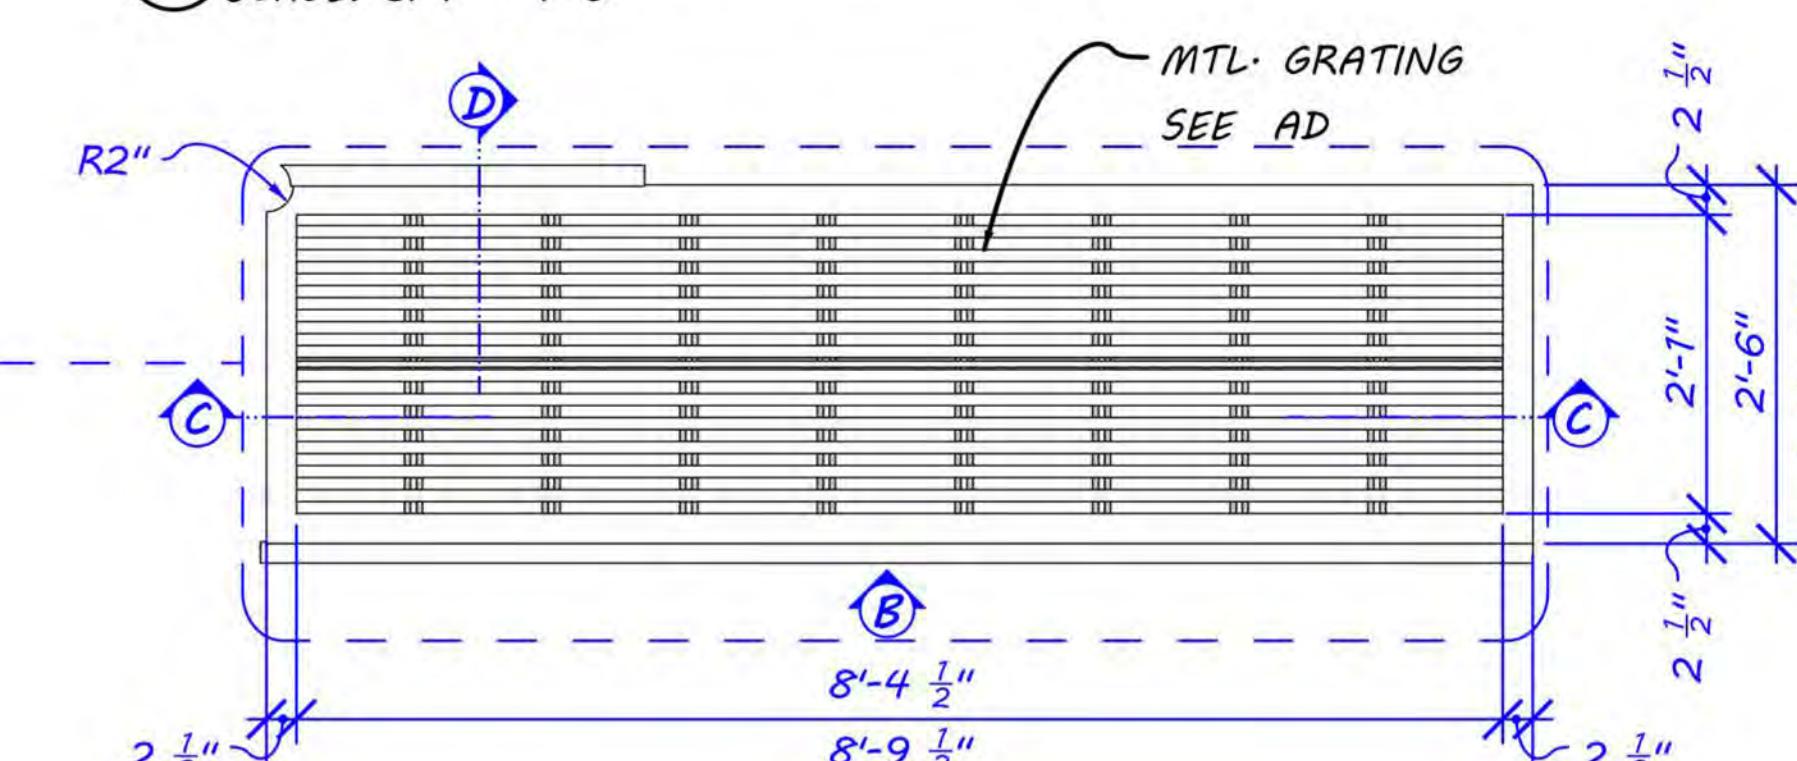

(PV) LANDING PLAN VIEW
SCALE: 3/4" = 1'-0"

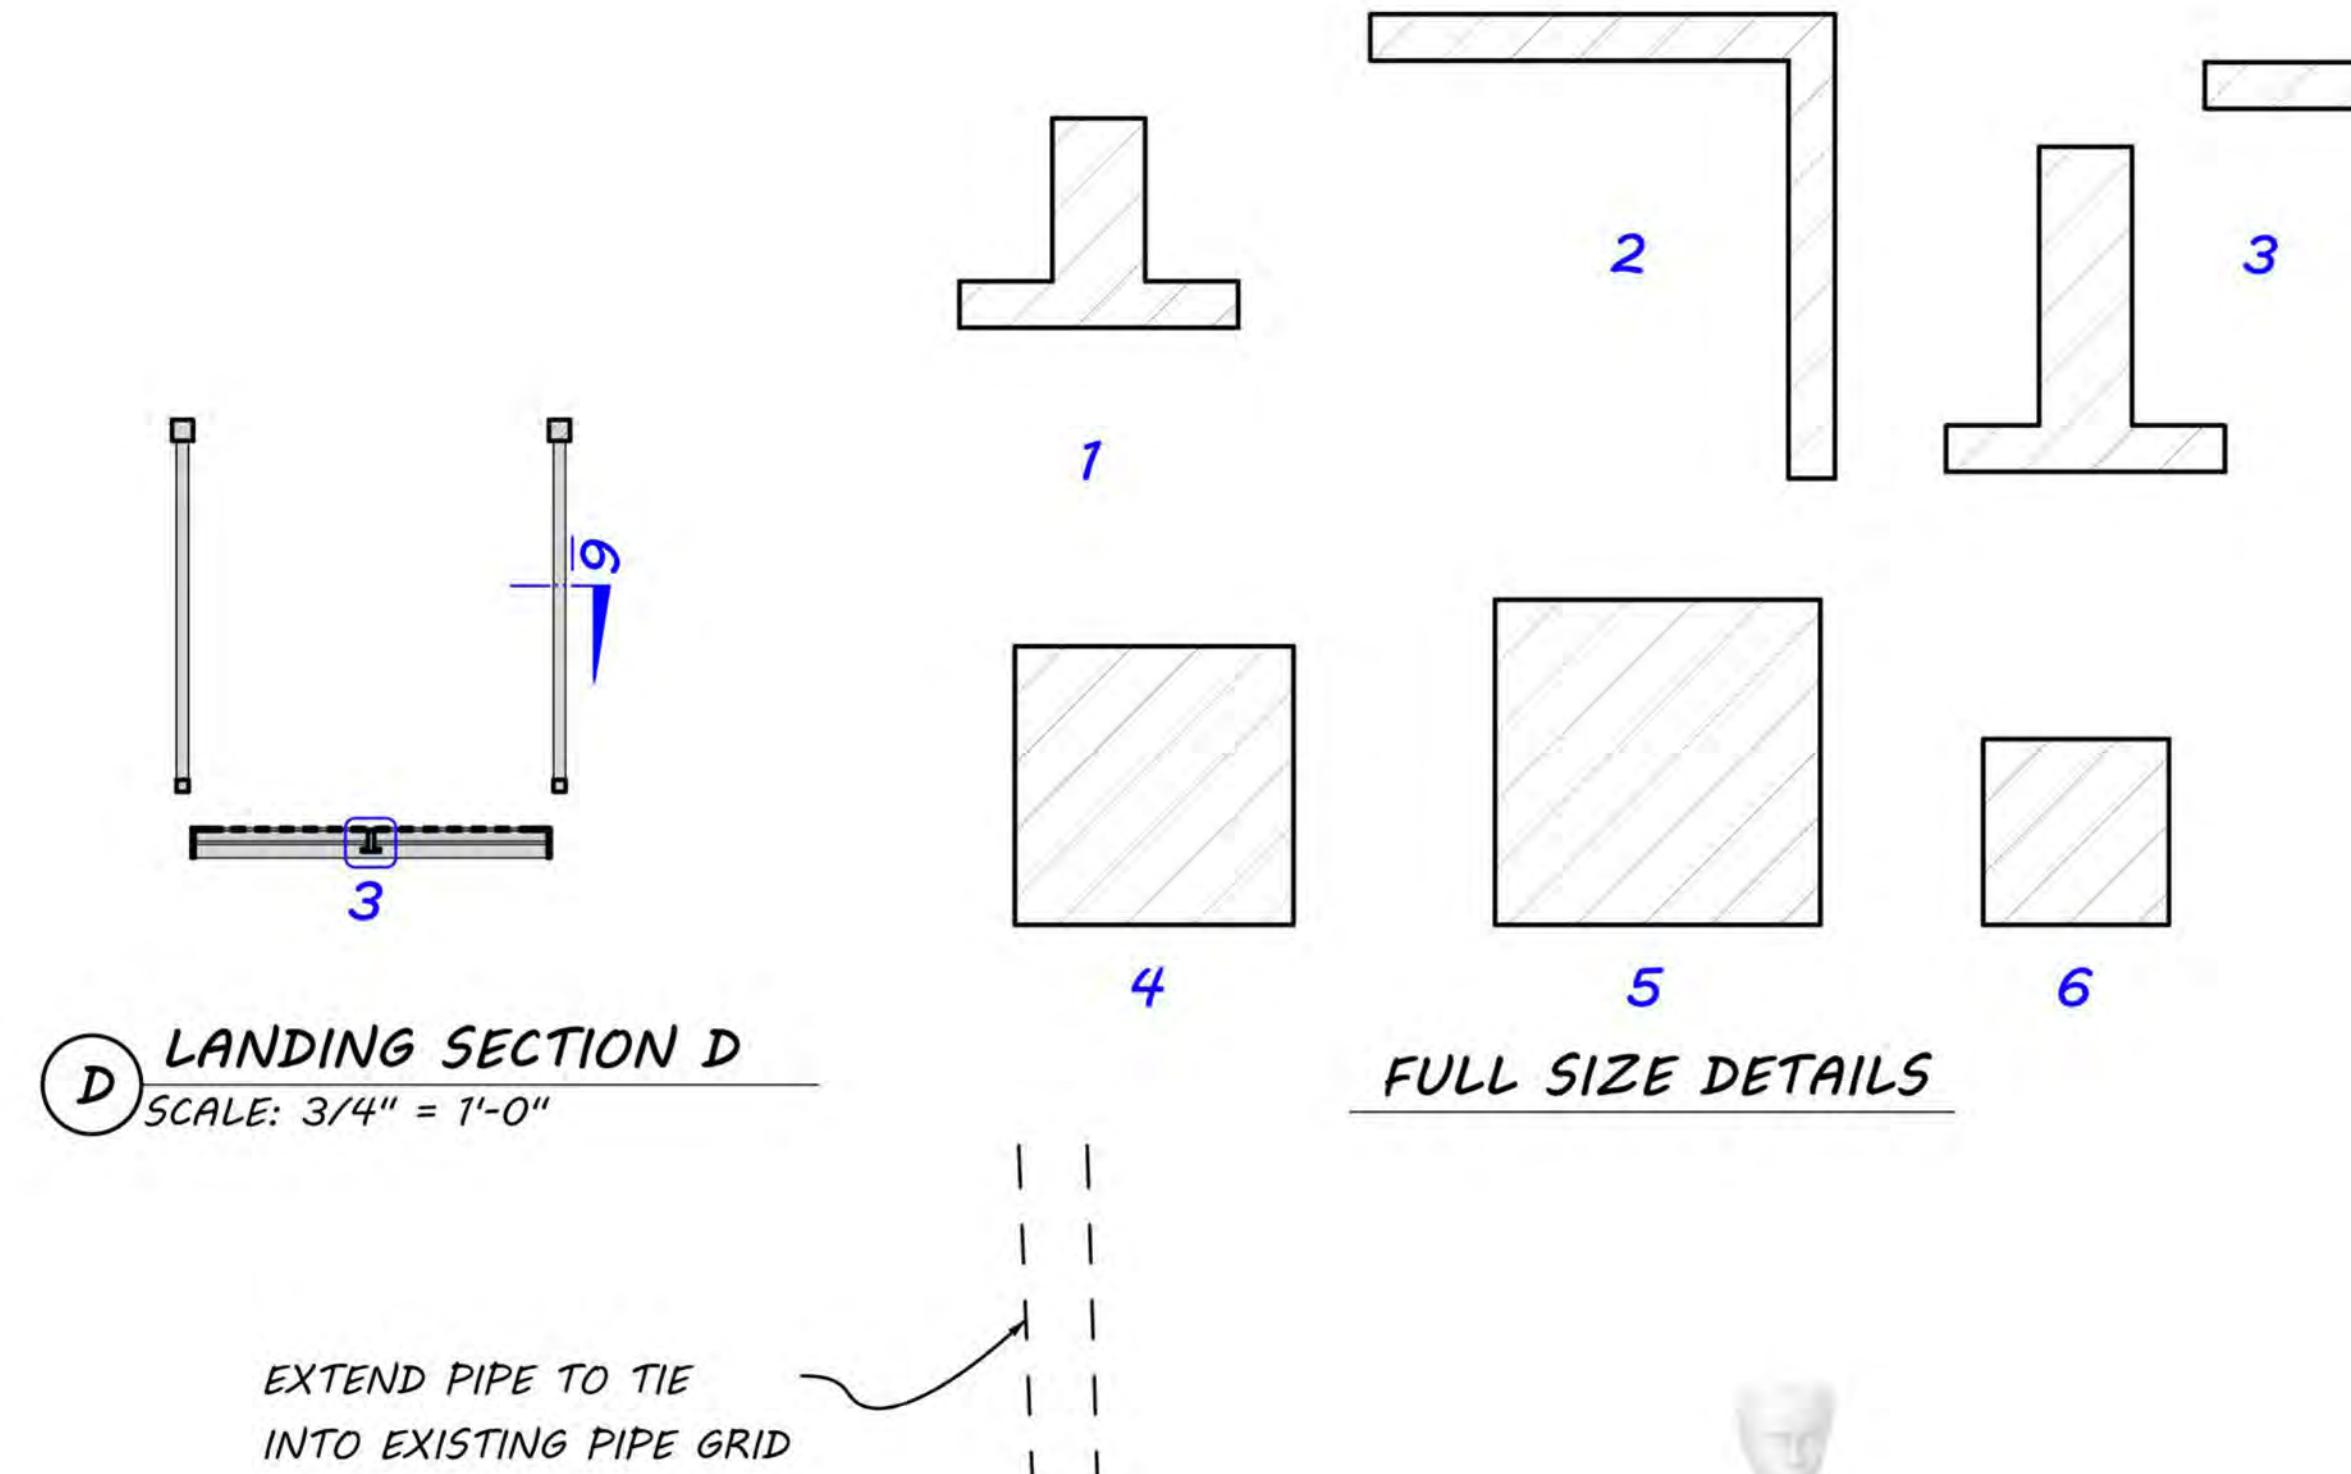

FULL SIZE DETAILS

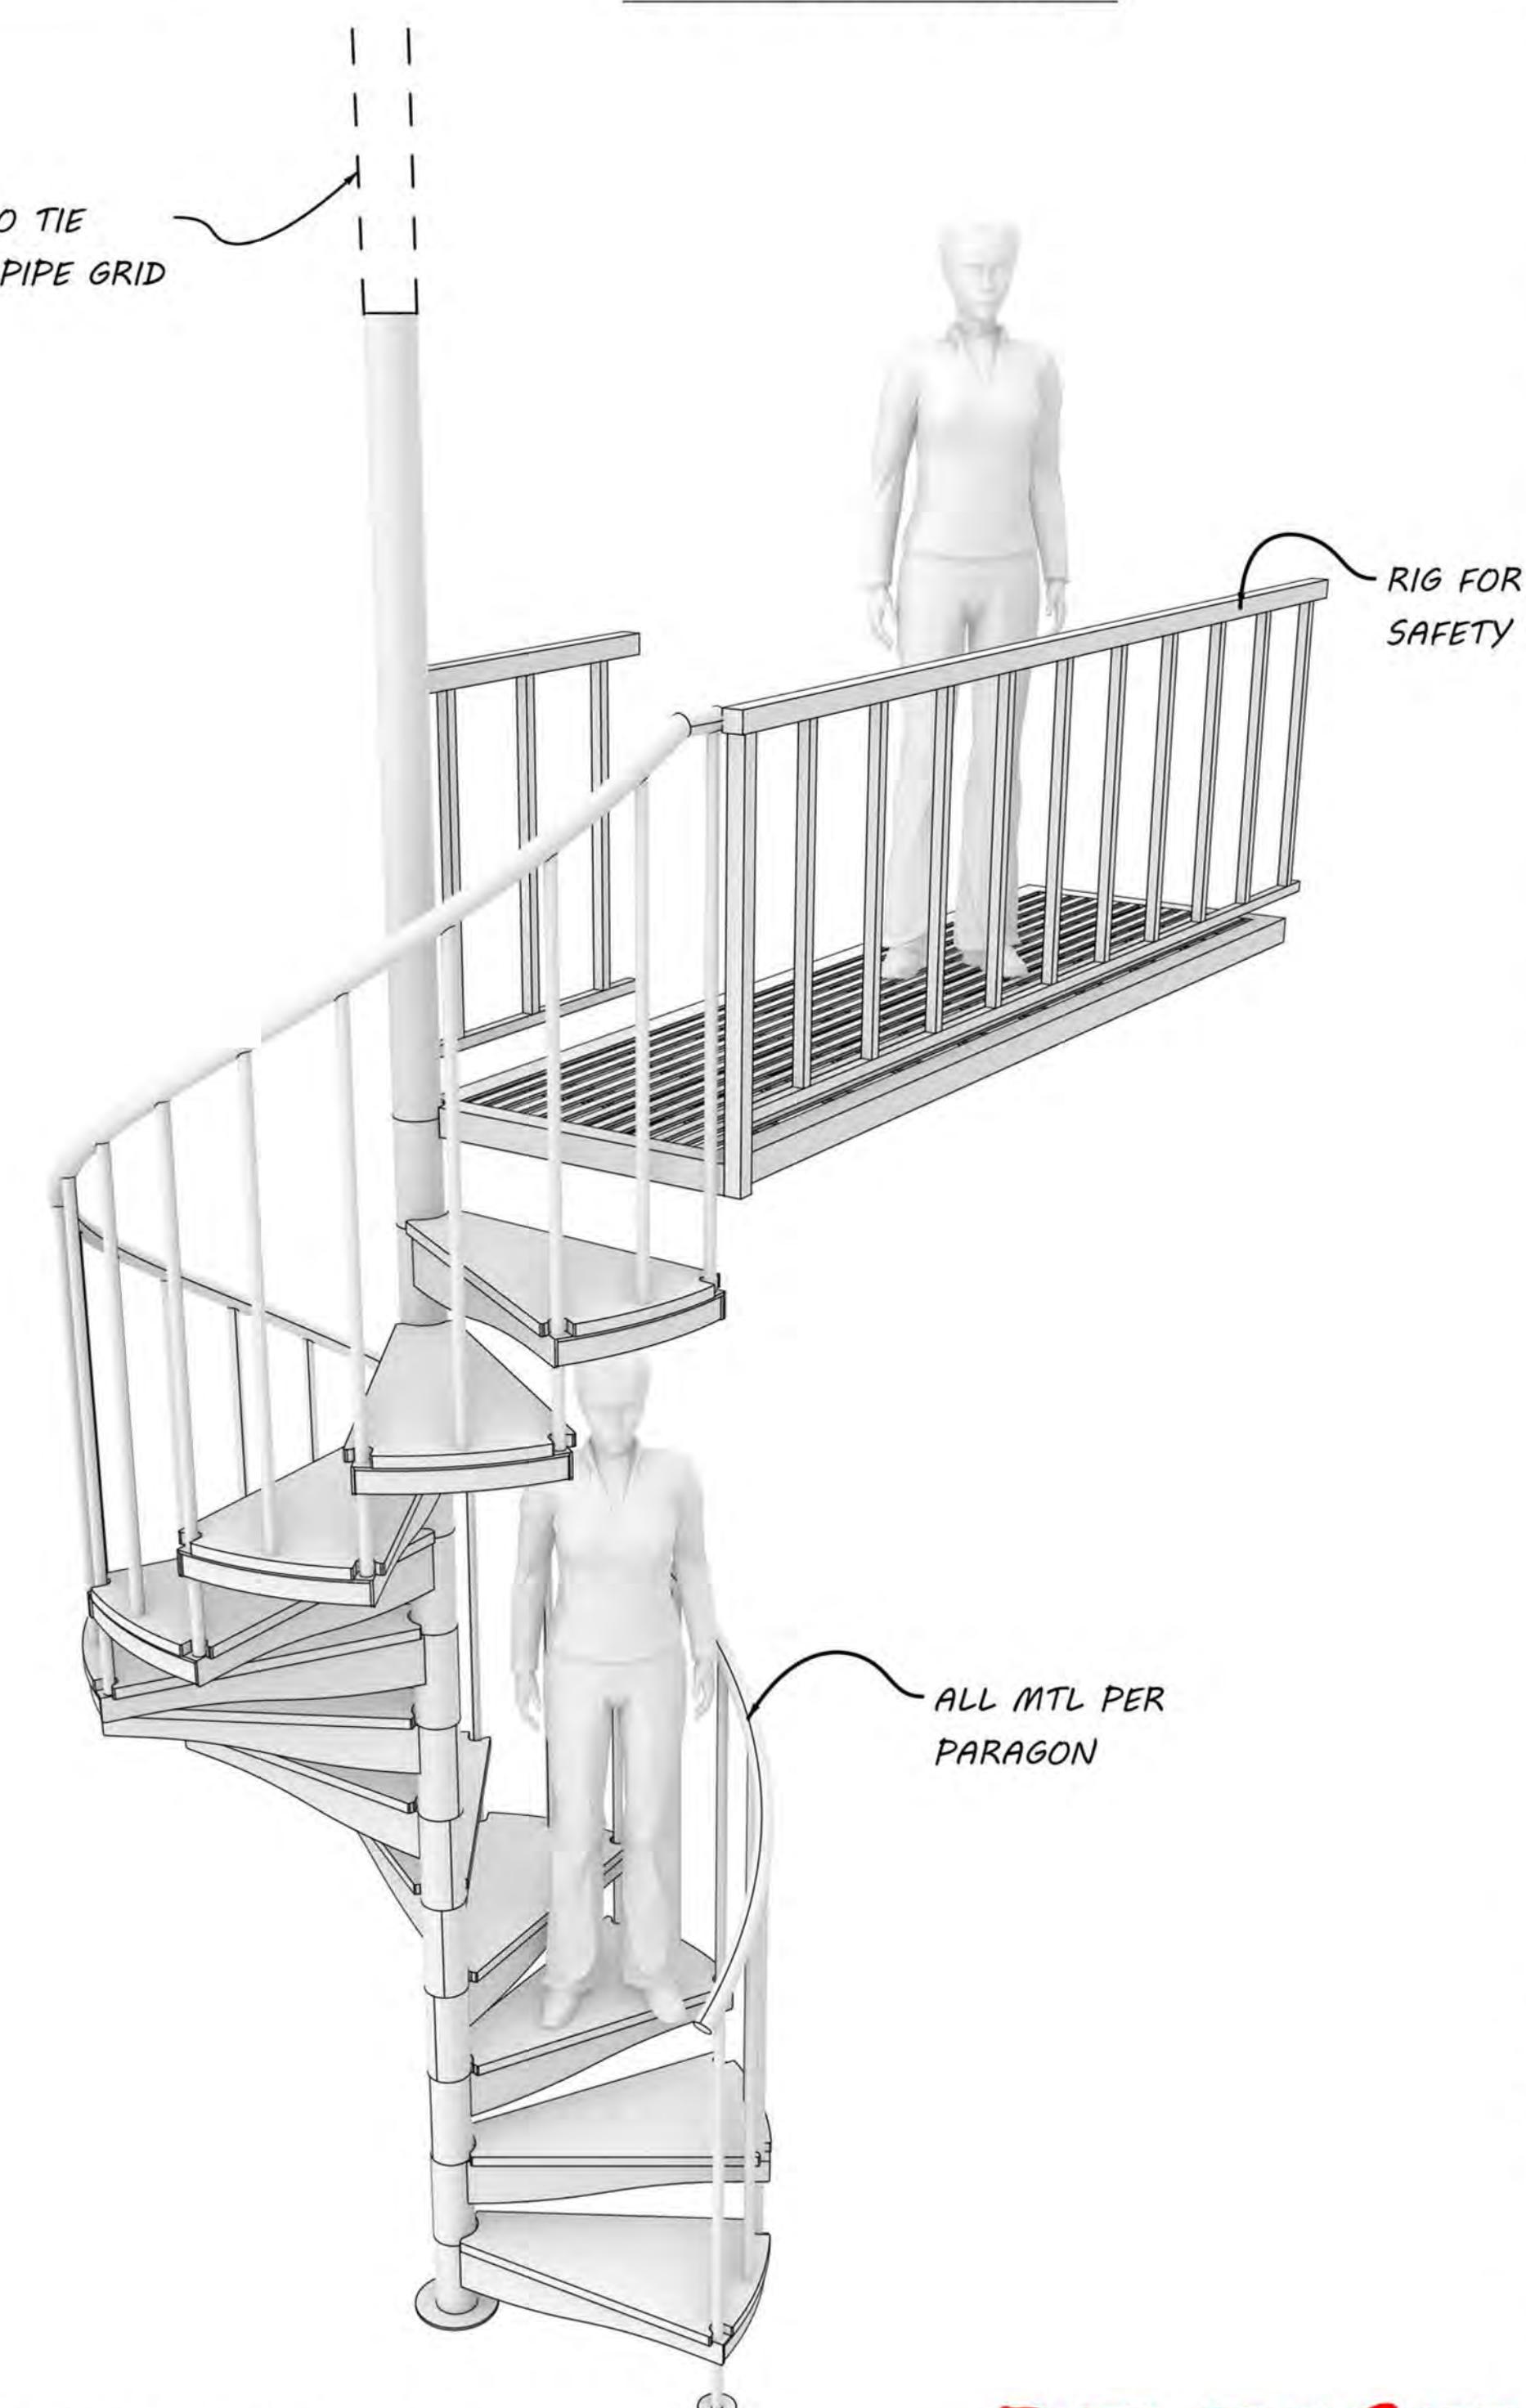

NOTE: 12 TOTAL STEPS
STAIRCASE & LANDING PERSPECTIVE VIEW

RELEASED
08/25/2022
SCALE: AS NOTED

ATHENA S3

PRODUCTION DESIGNER: NELSON COATES
SET NAME: ALEX UNFILTERED
SUP. ART DIRECTOR: TOM WILKINS
ART DIRECTOR: ELIZABETH NEWTON
CONST. COORDINATOR: THOMAS EARLY
SET DECORATOR: LAUREE MARTELL
ART DEPARTMENT:
10202 W. WASHINGTON BLVD.
DURANTE BLDG. 2ND FLOOR
CULVER CITY CA 90232
(310) 244-2212

DIRECTOR / EXECUTIVE PRODUCER: MIMI LEDER
CO-EXECUTIVE PRODUCER: DAVID AUGUST













SET NAME: ALEX UNFILTERED
DRAWING: STAIRCASE & LANDING
LOCATION: SONY STUDIOS STAGE 26

TREY WRIGHT
SET #: 0006
000
08/25/22


SCALE: AS NOTED

04.00



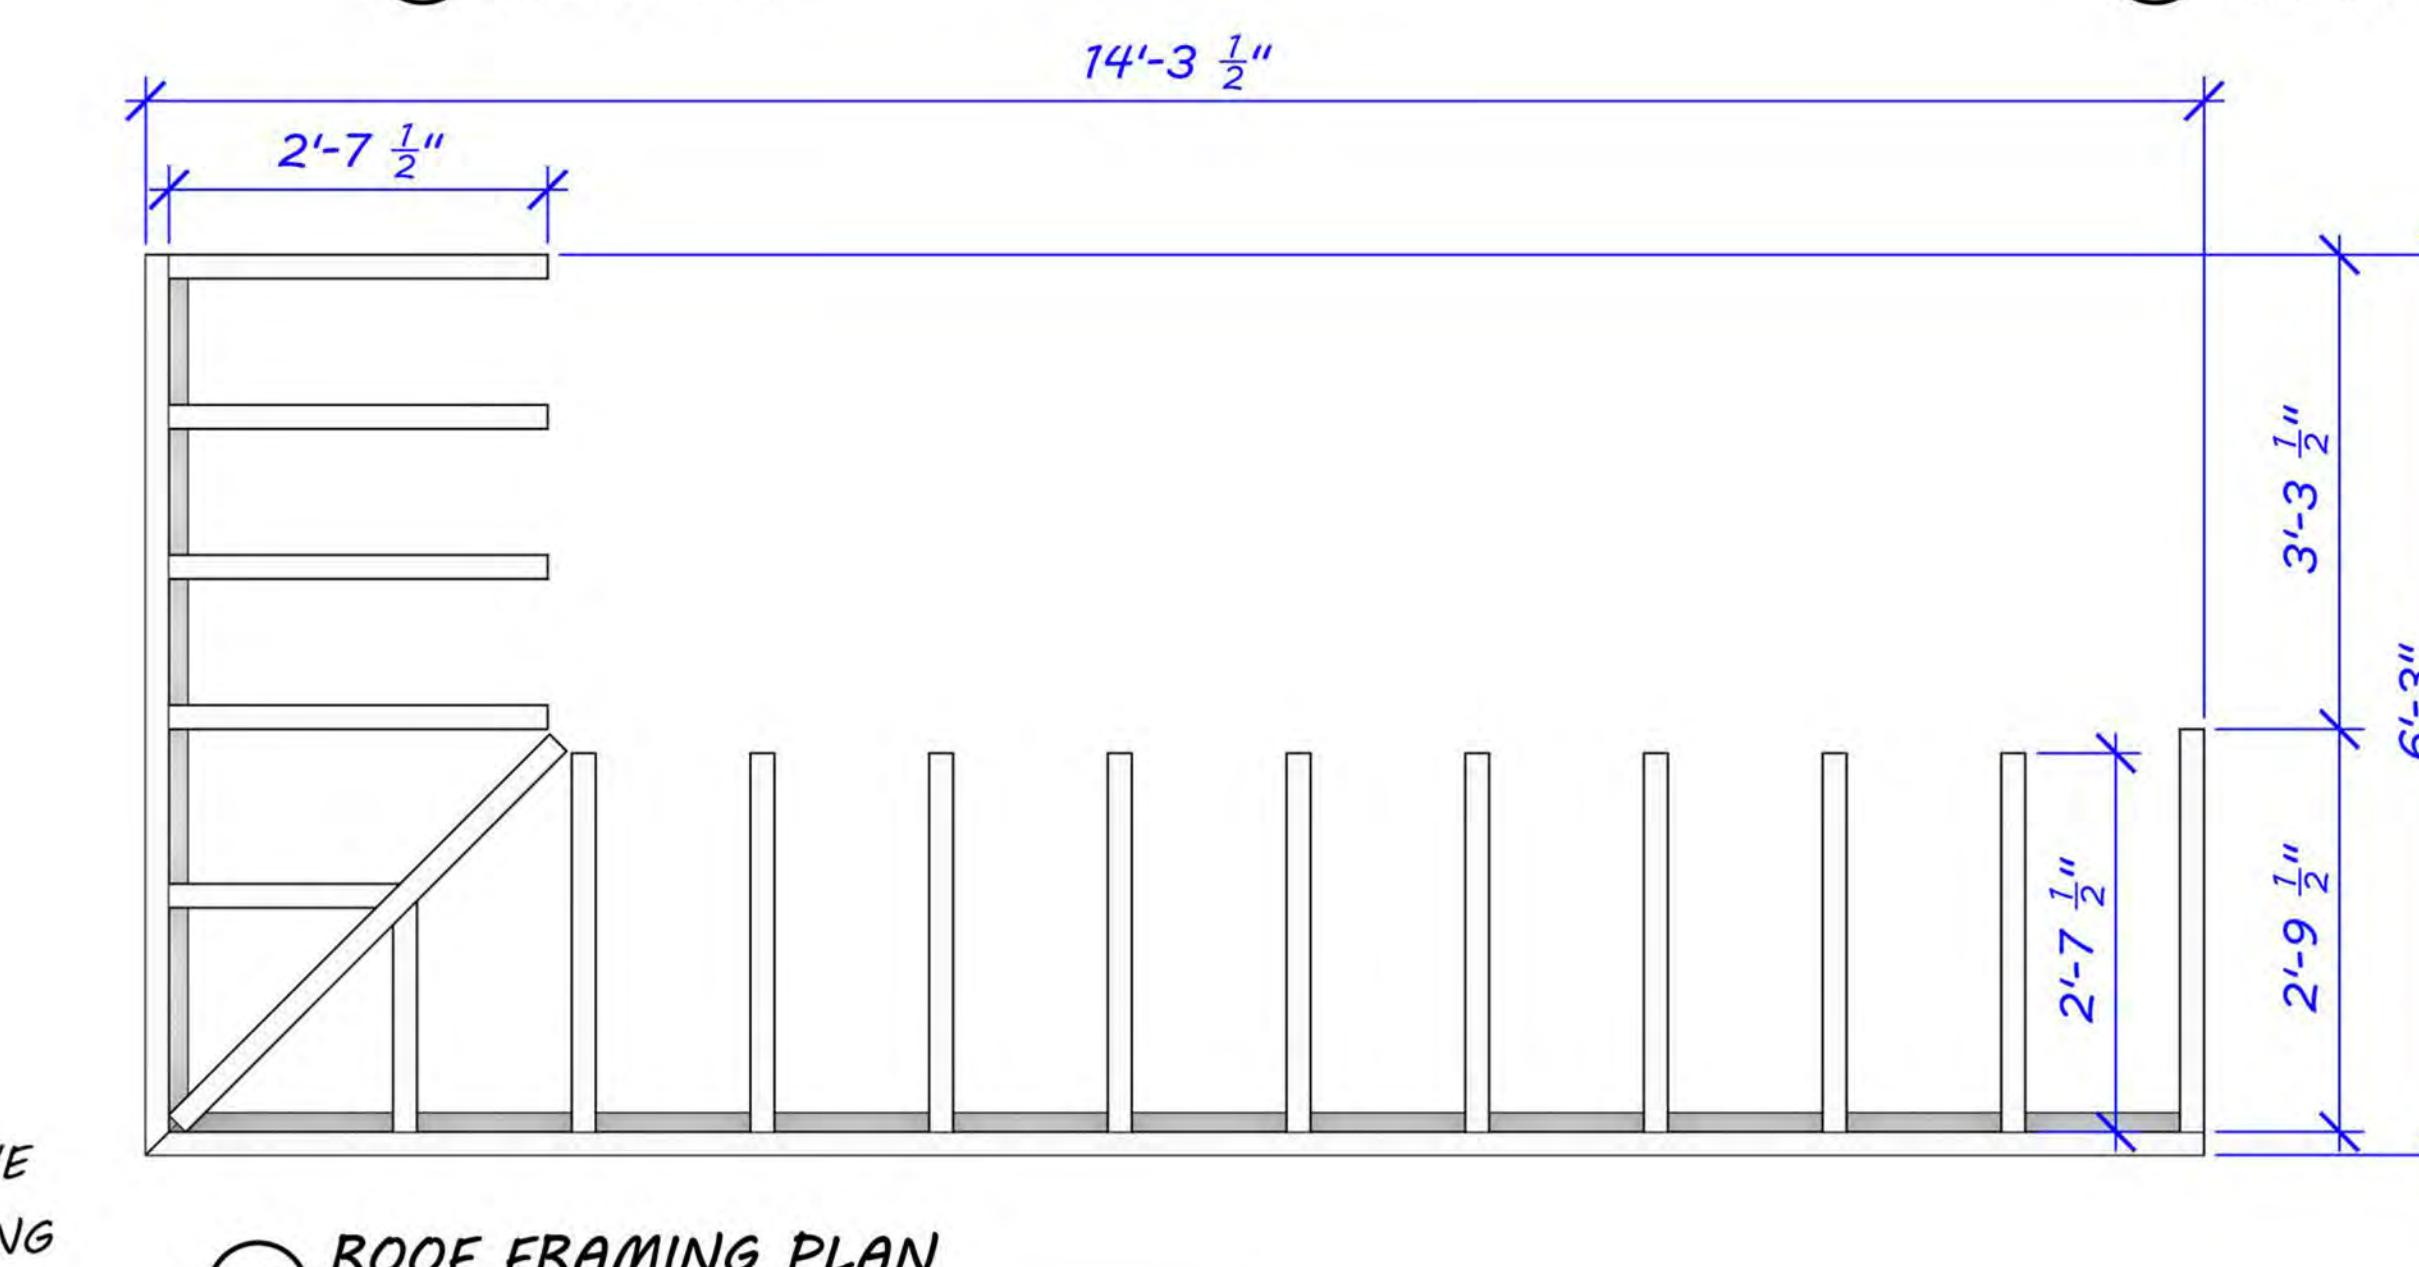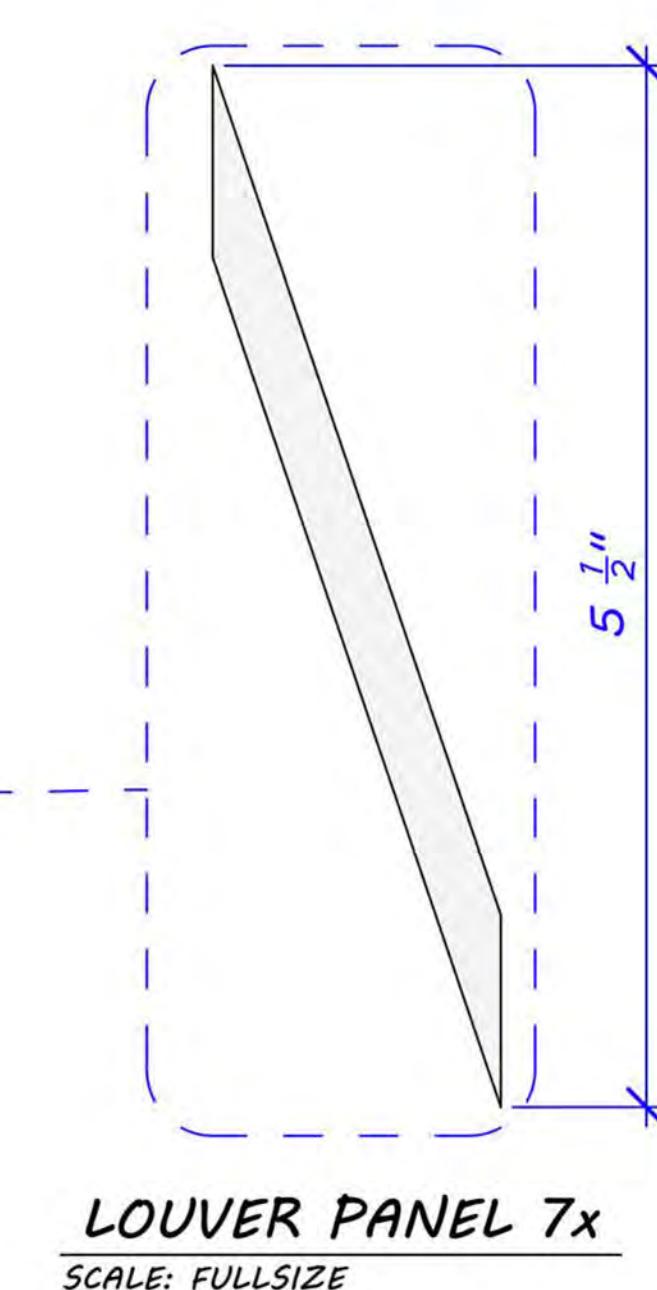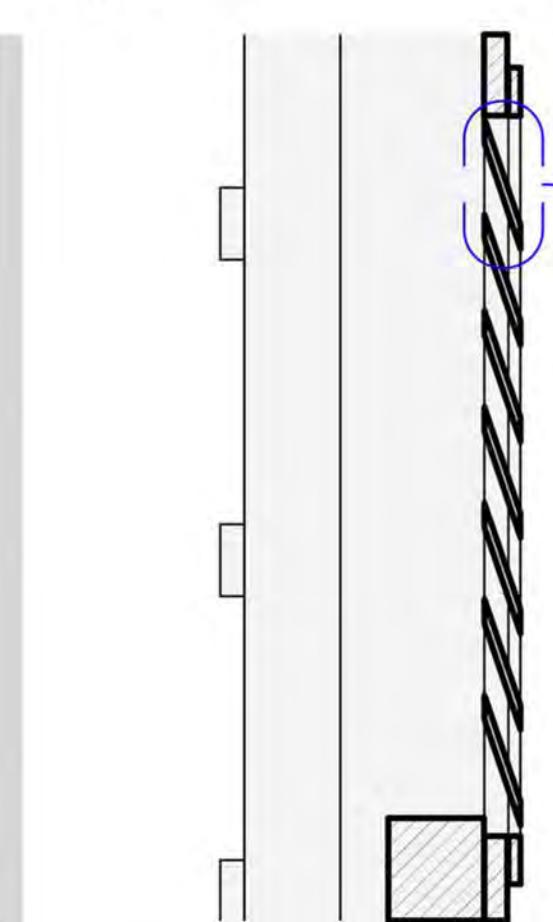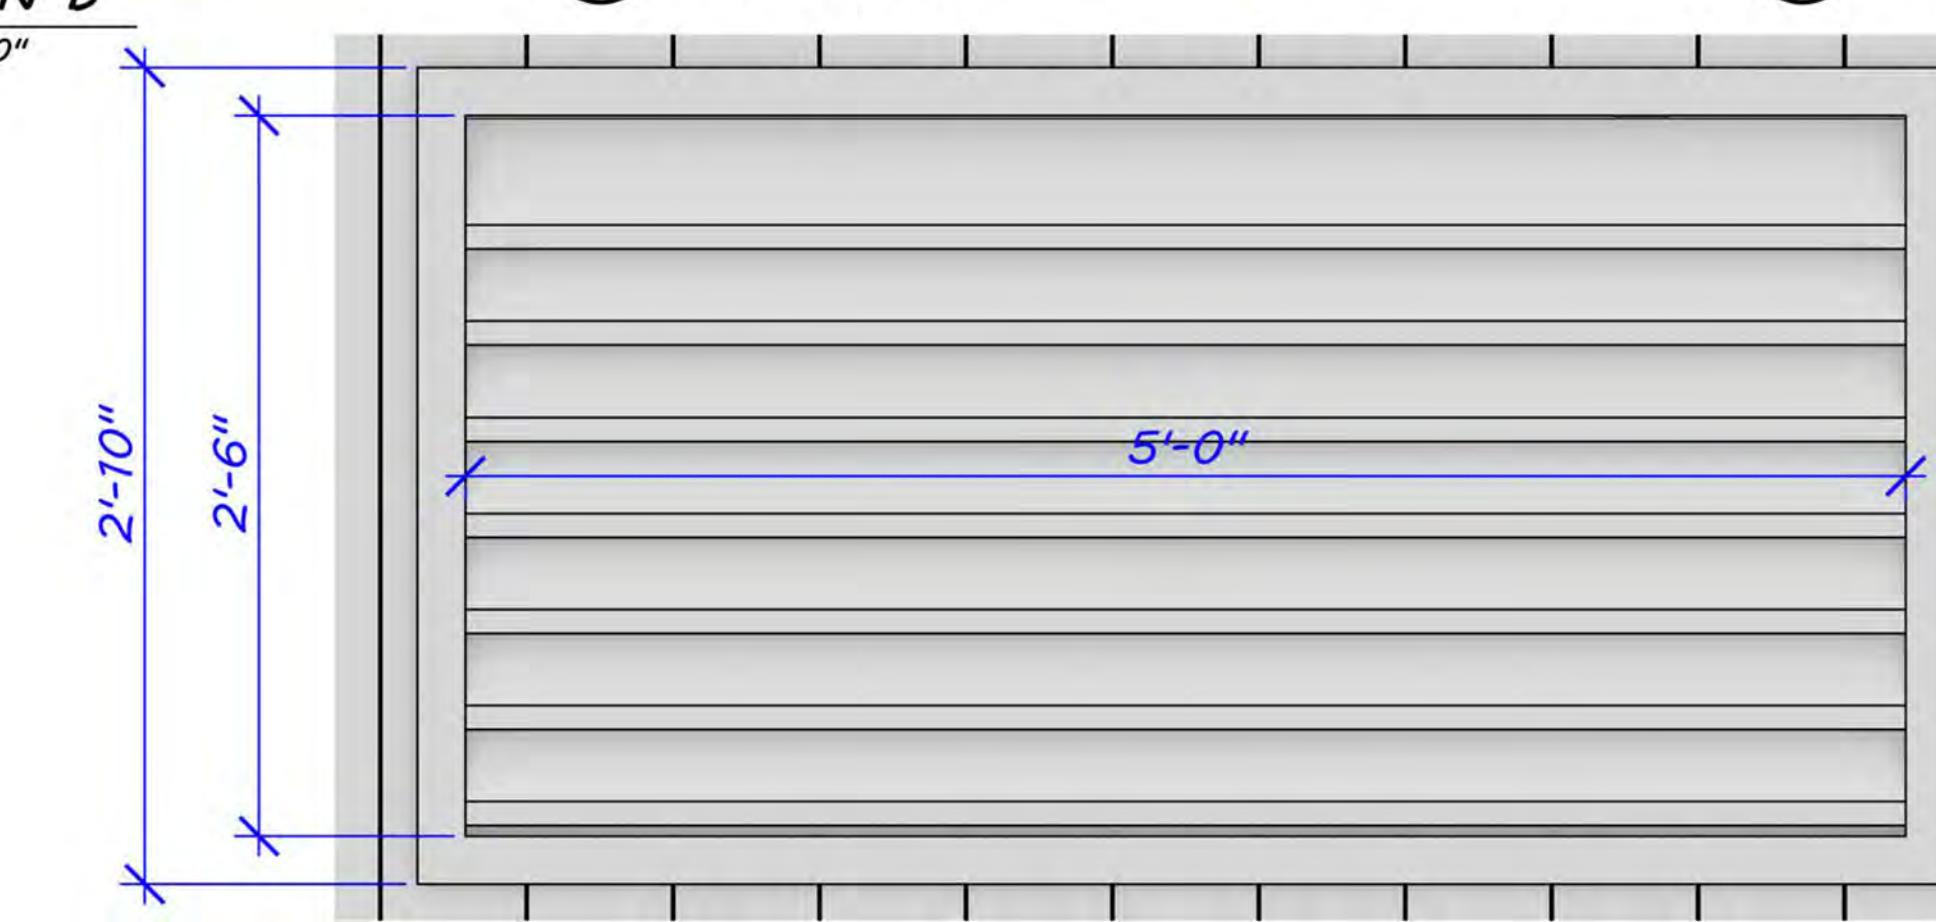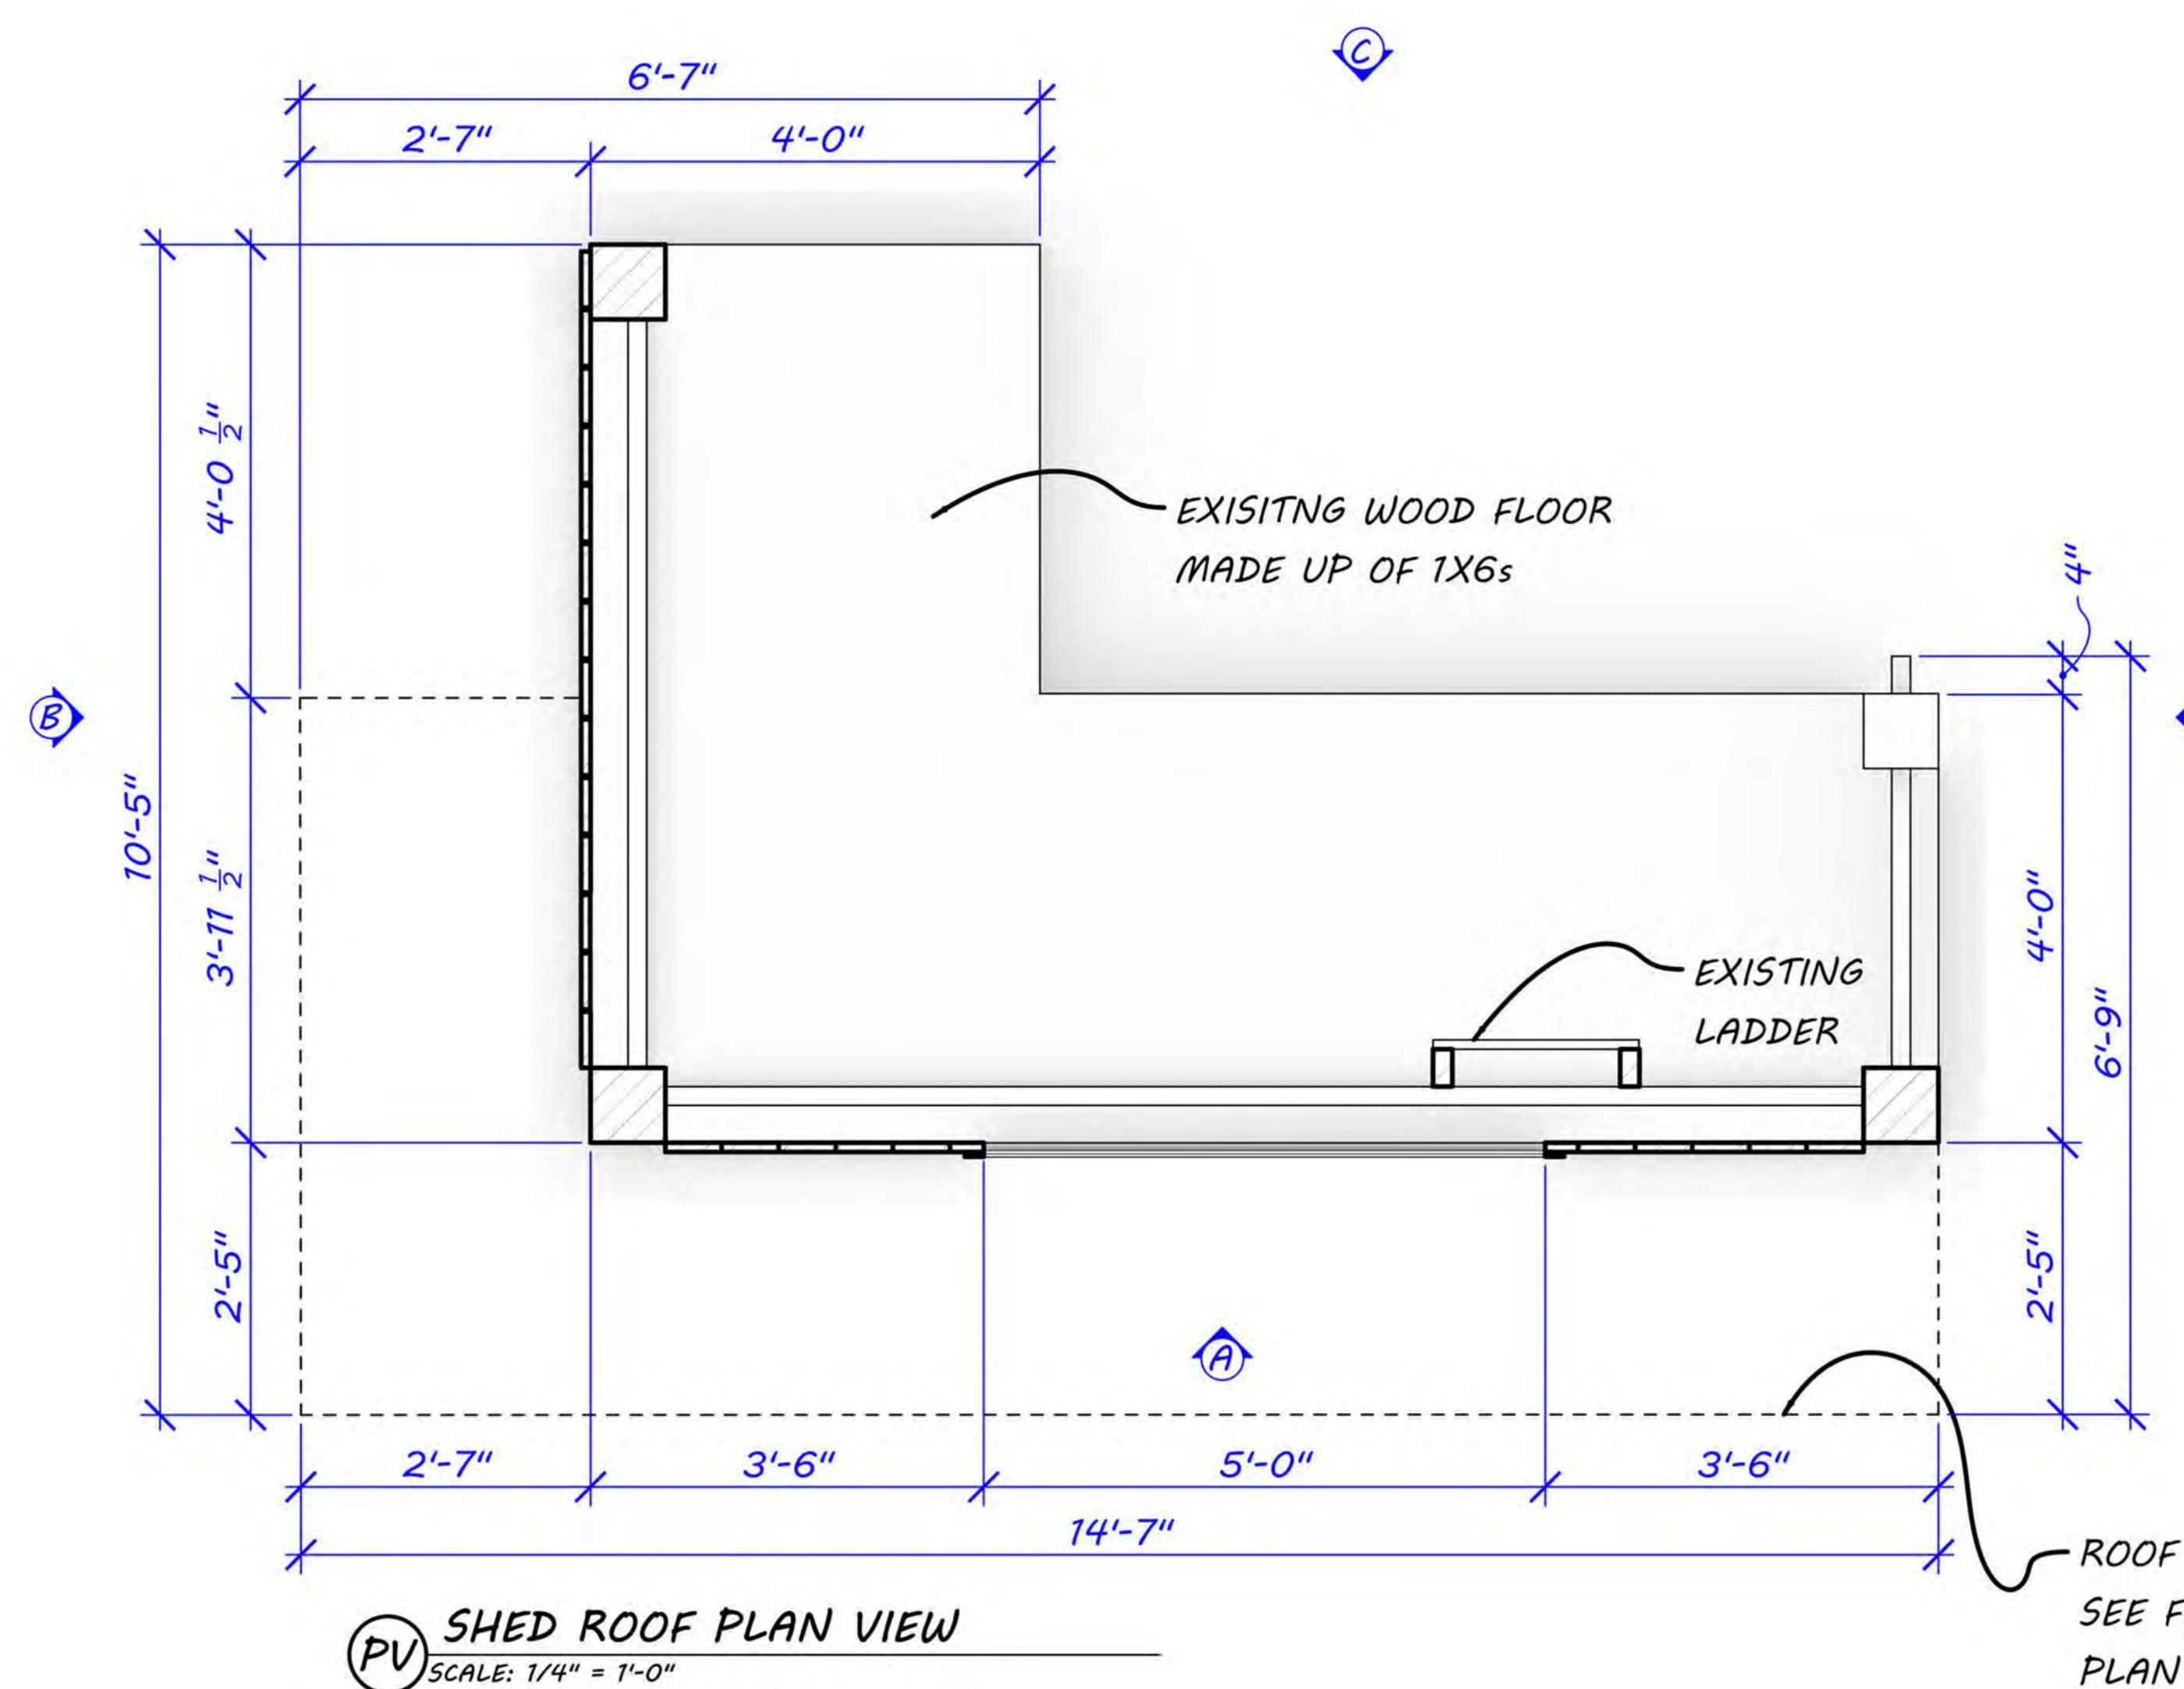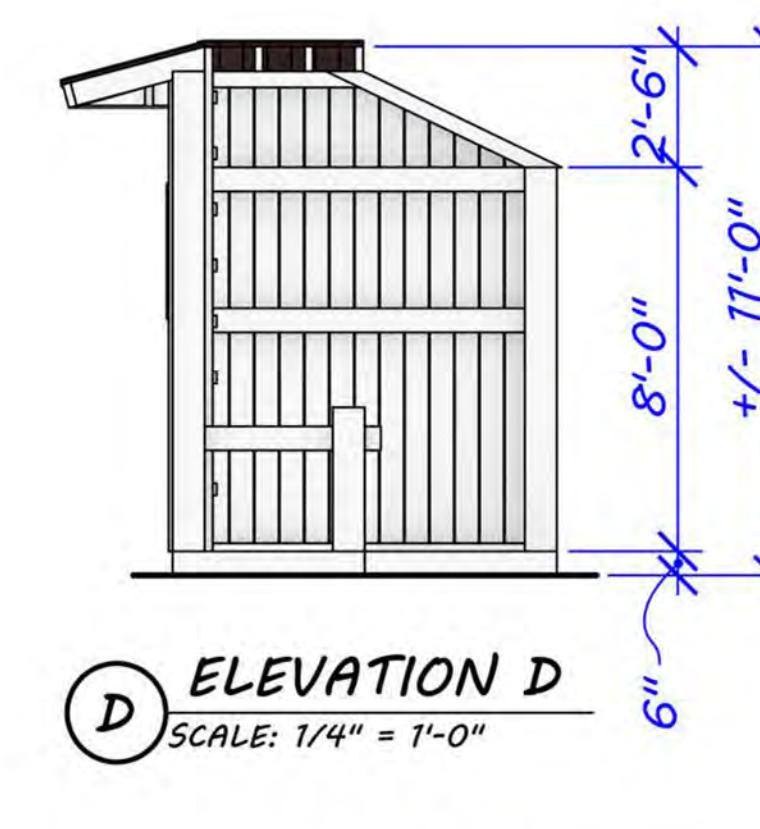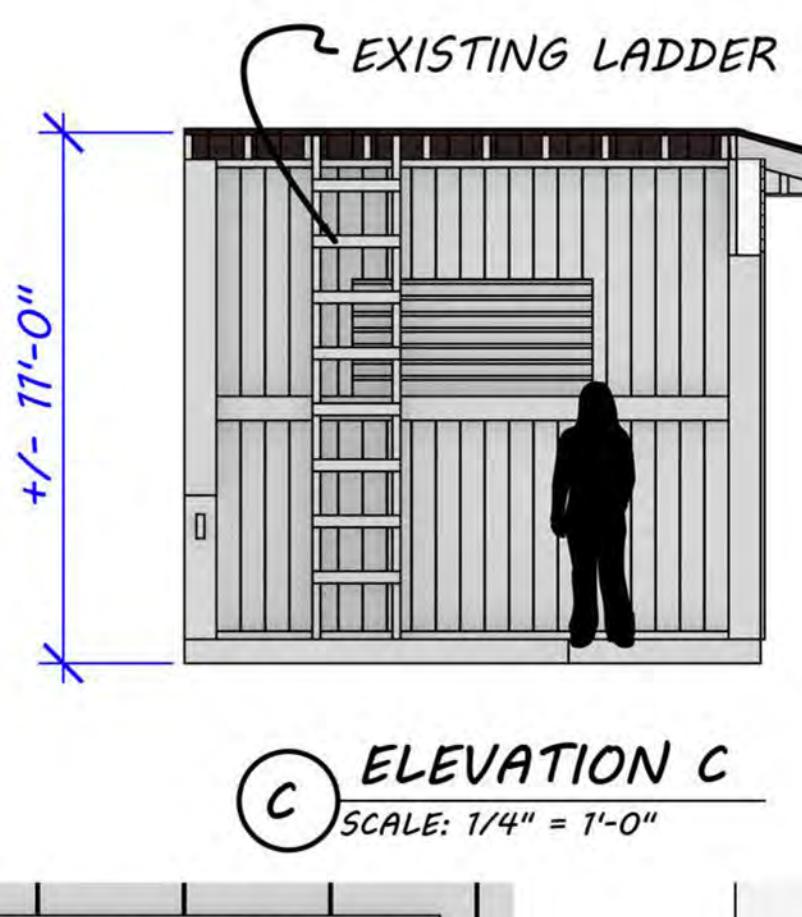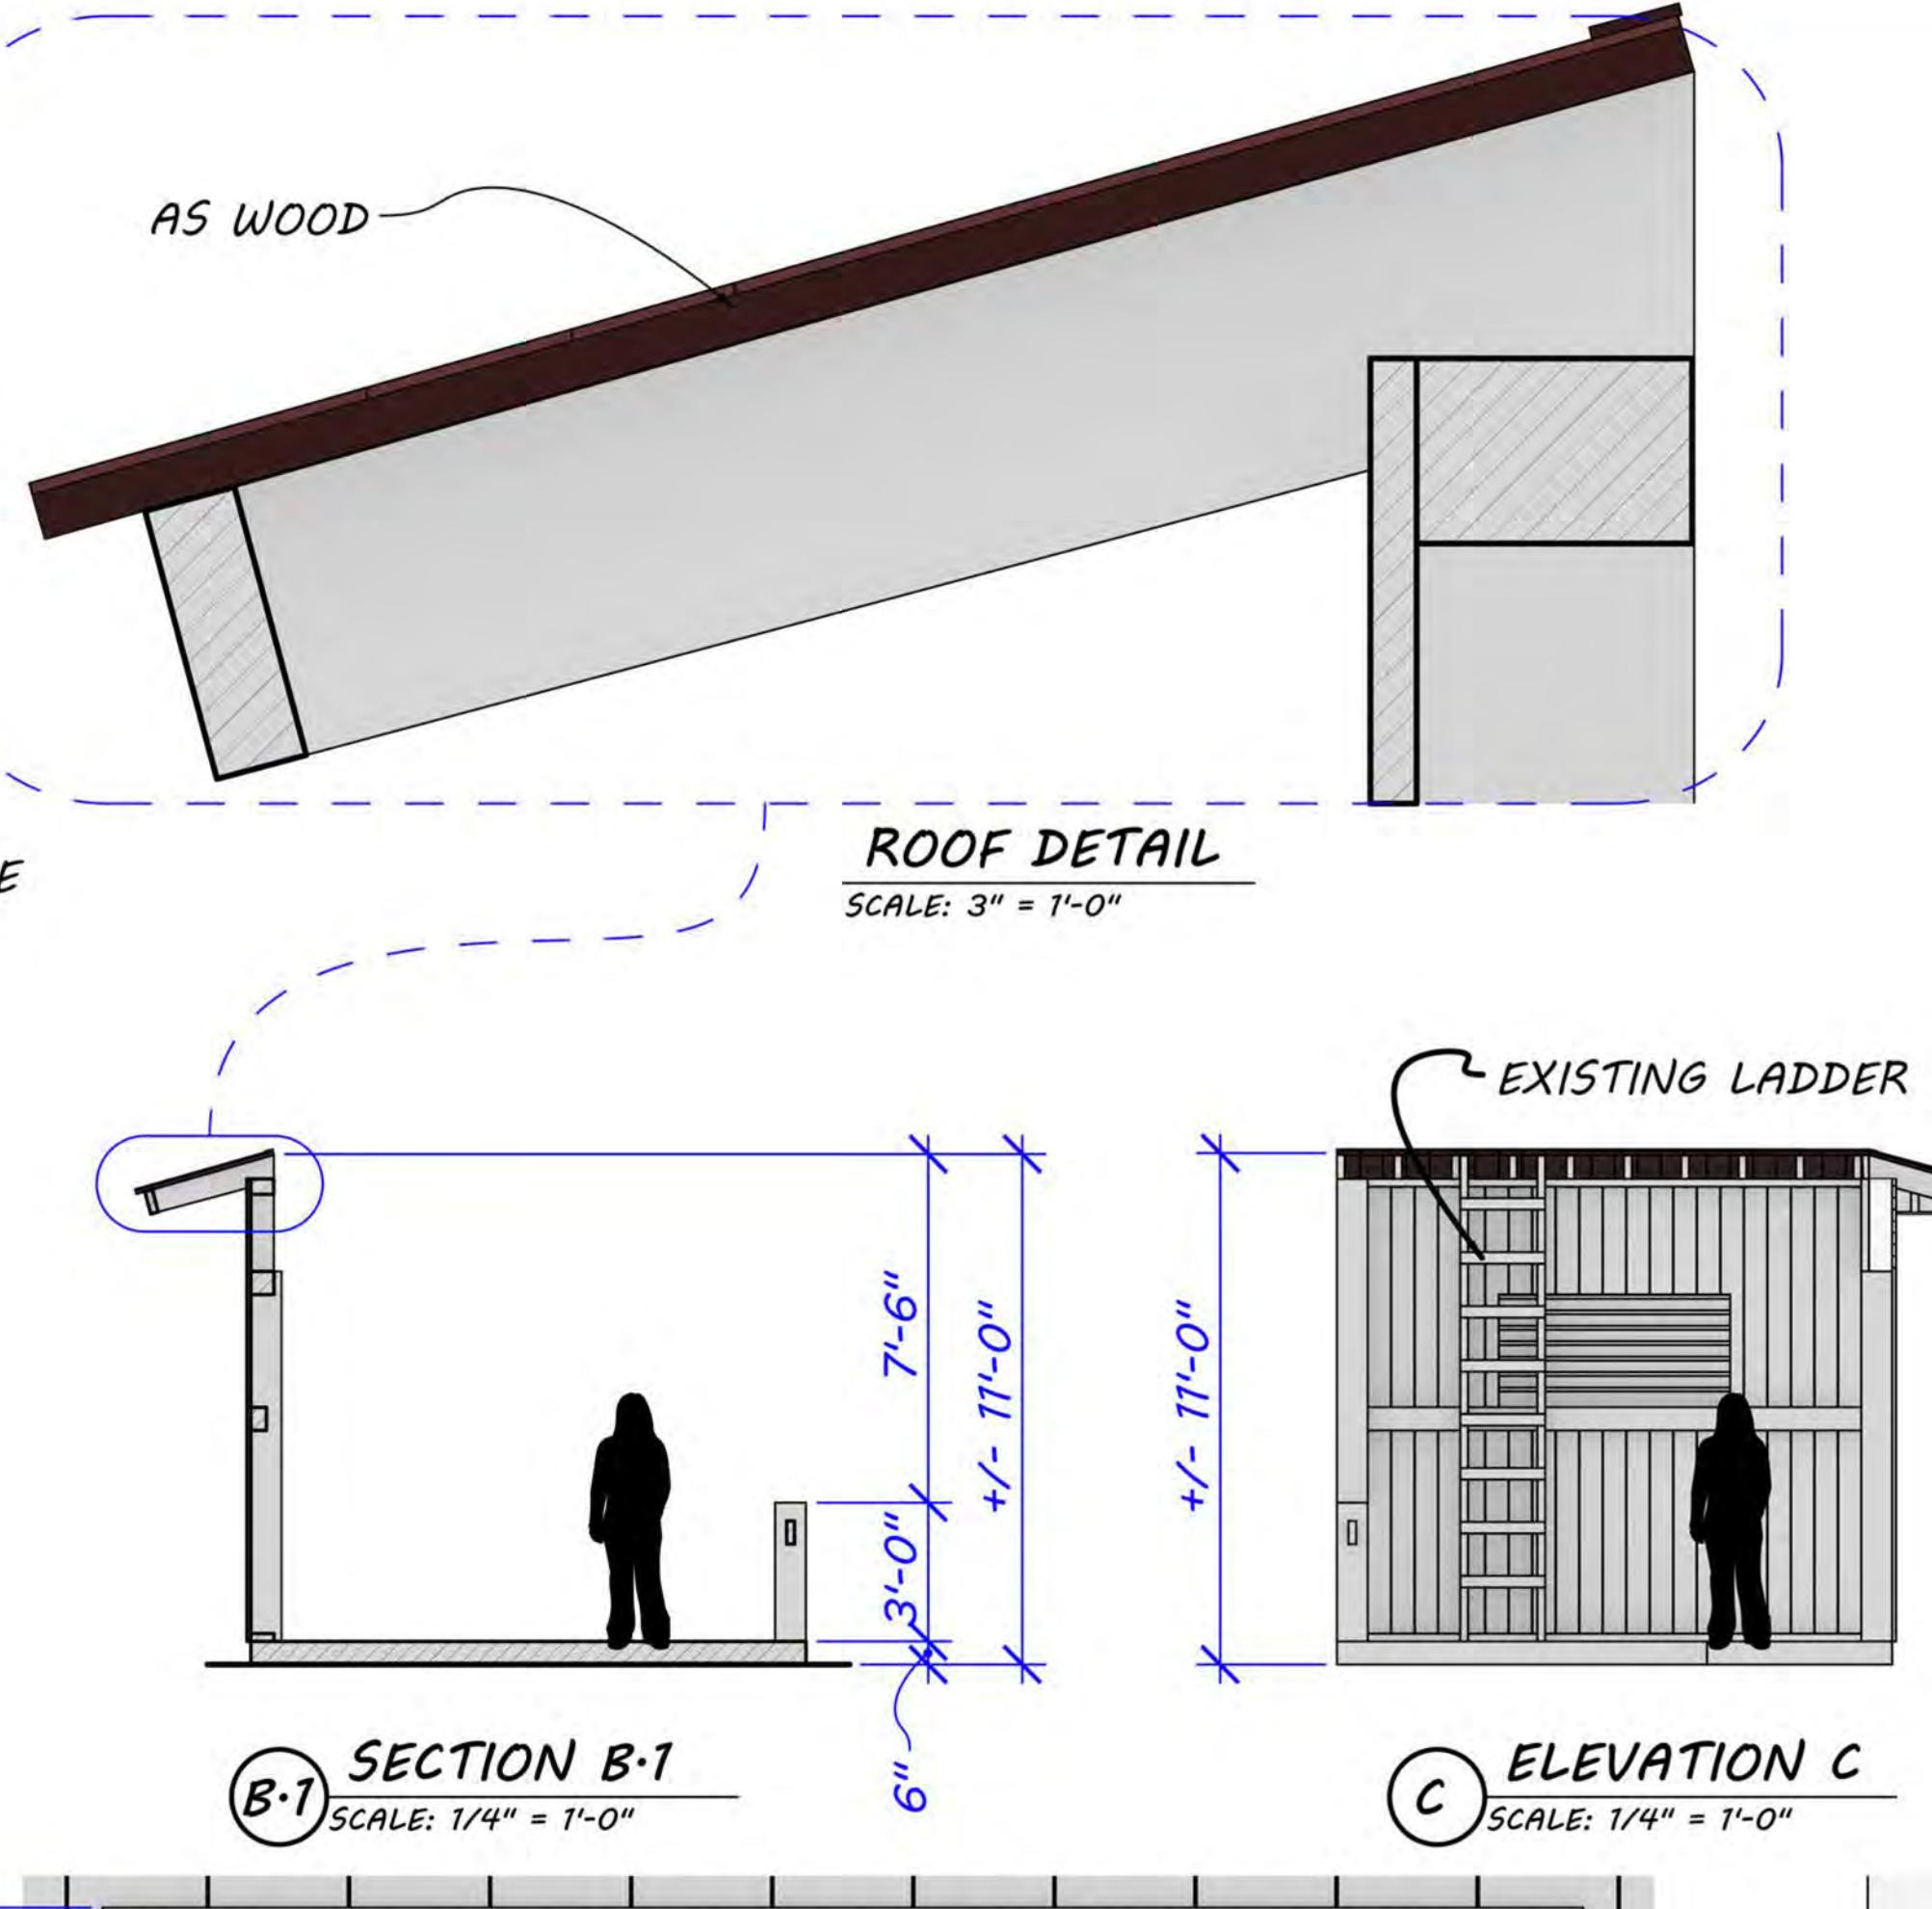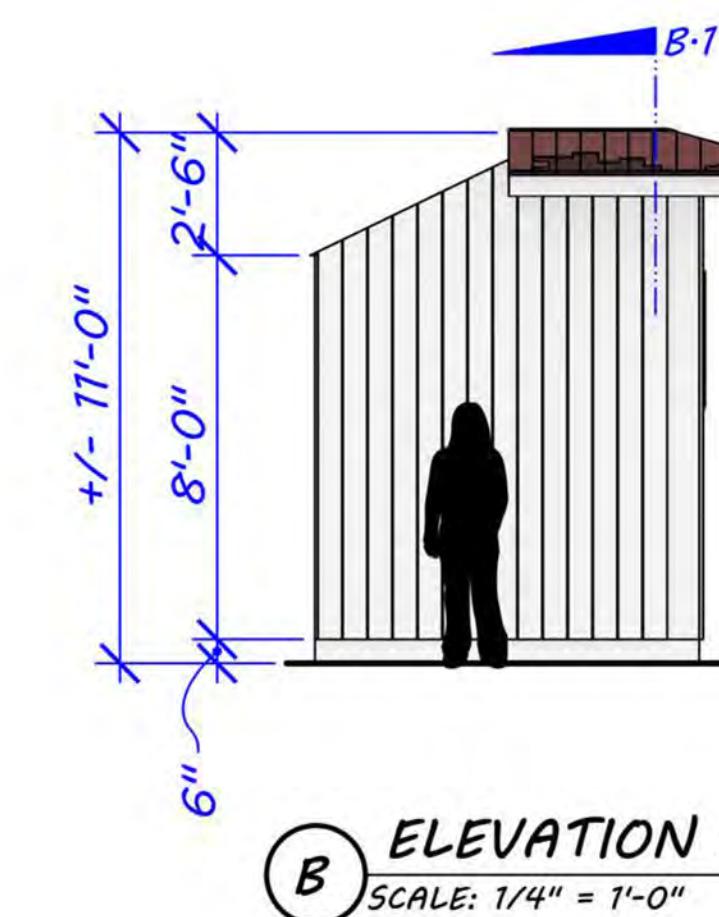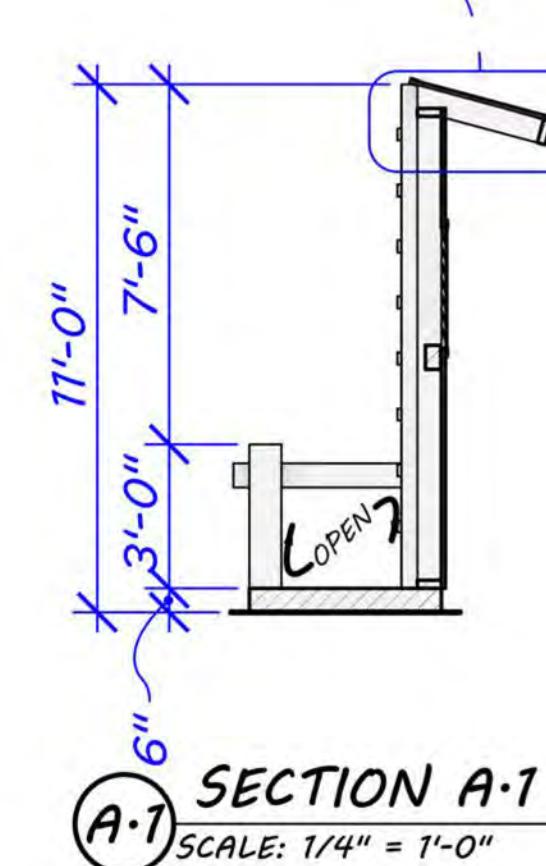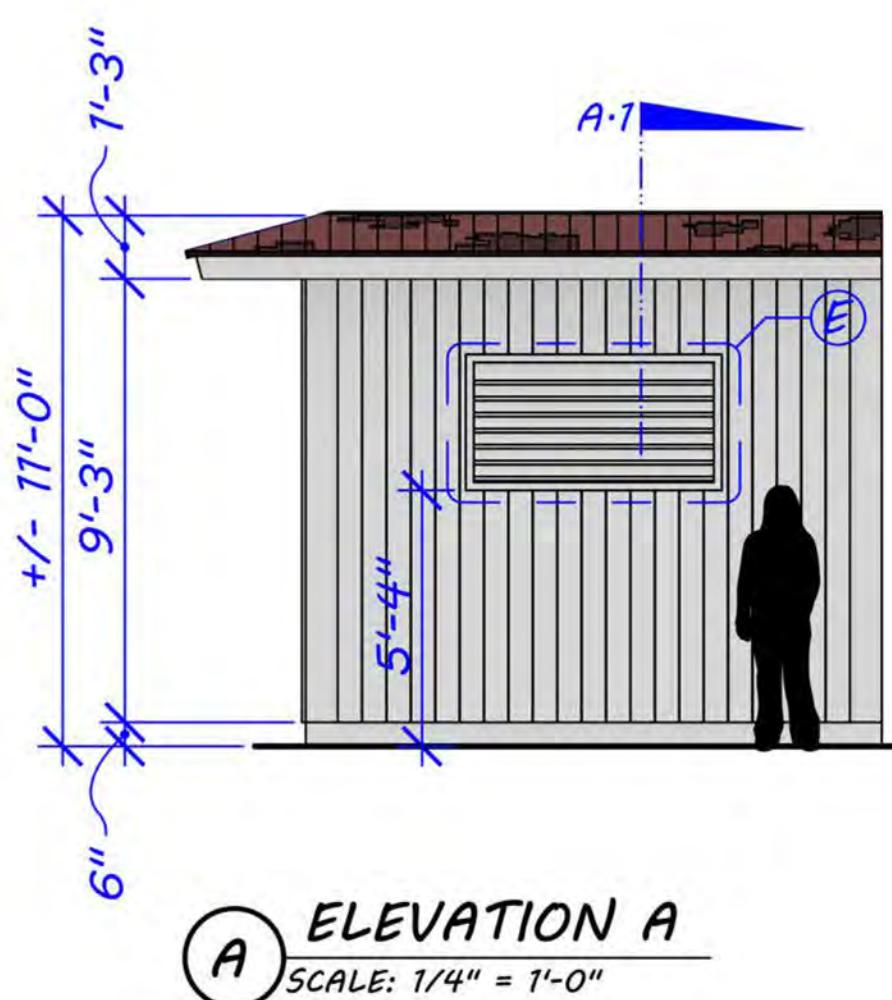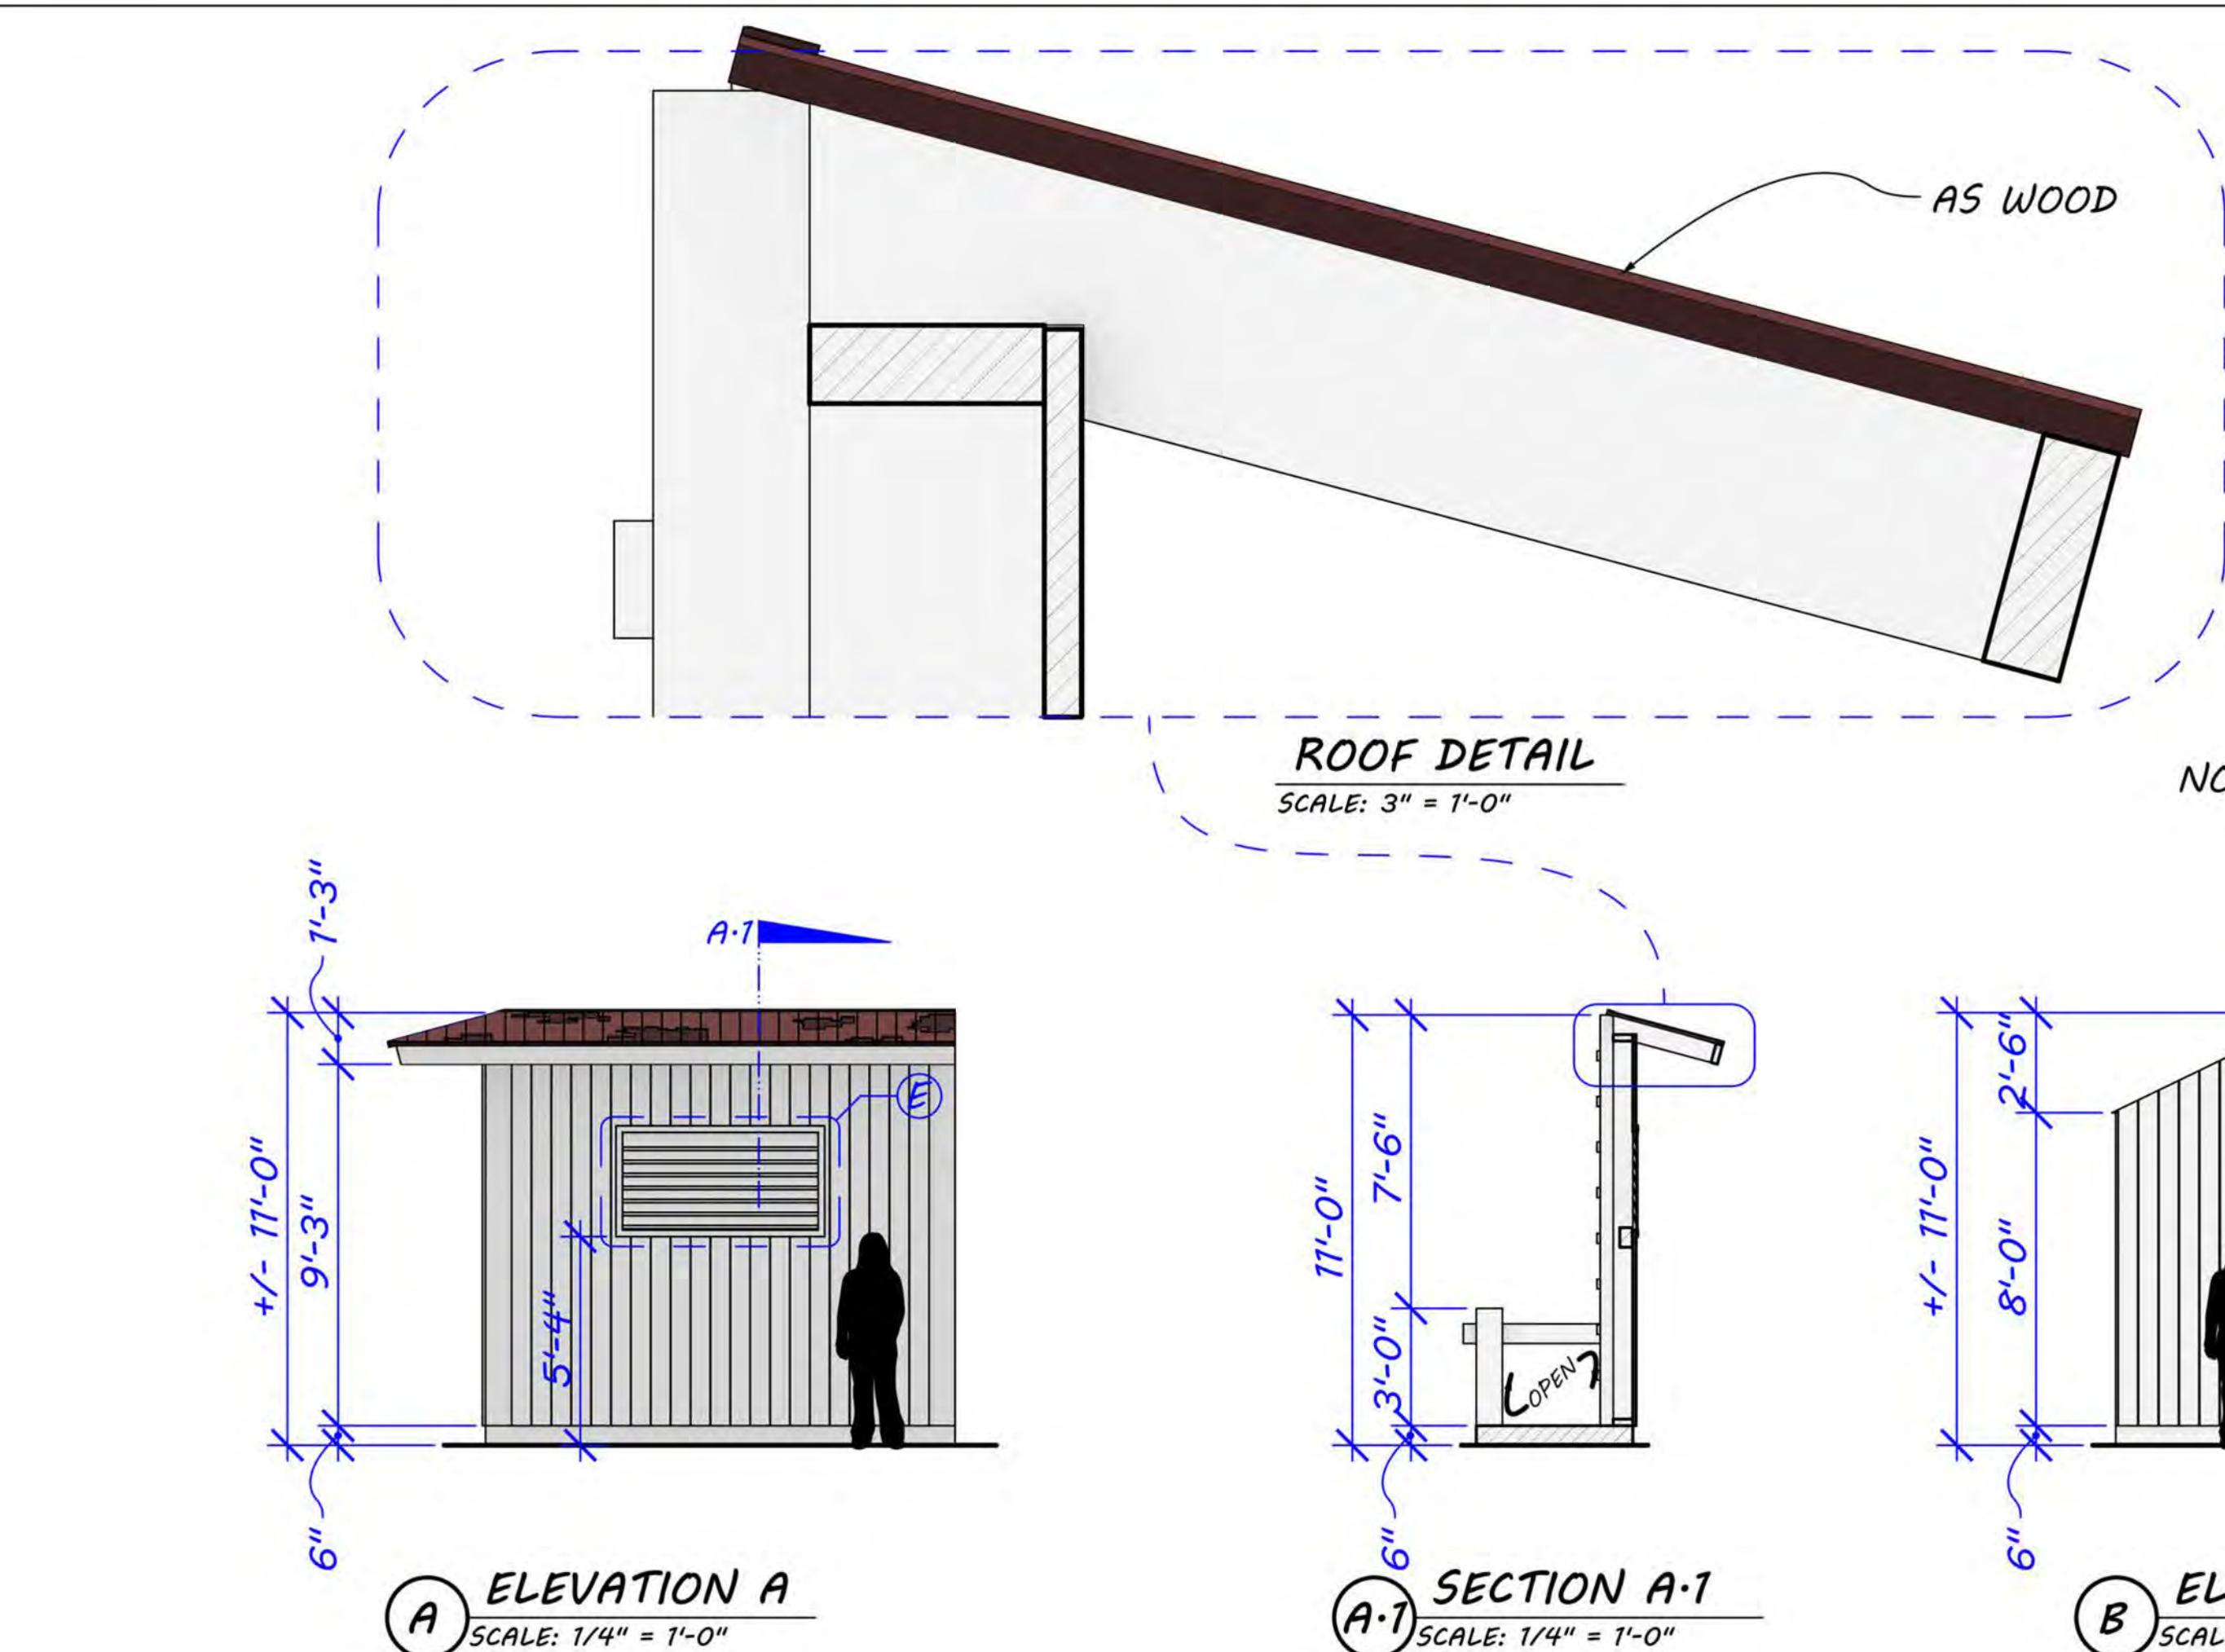


SET NAME:	WESTERN STILL SHOOT
DRAWING:	SHED PLAN & ELEVATIONS
LOCATION:	TAMARACK STUDIOS
ART DEPT:	PD: MELANIE PAIZIS-JONES SPEC: MILE CASSARA AS: ZACH WRIGHT SD: TREV WRIGHT
Minx	BDMM SET: 001 REV: PRELIMINARY 16131 Executive Producers:

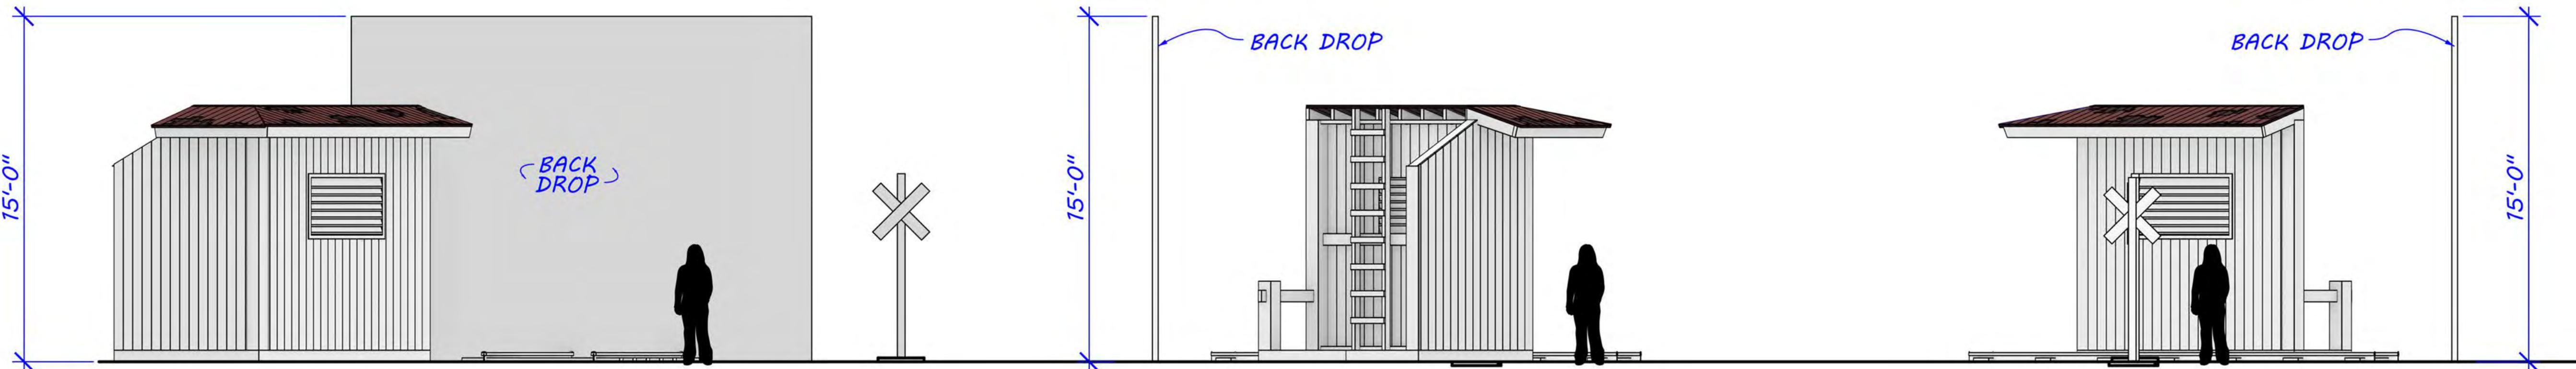

(B) LAZARUS STUDY DOOR DETAIL
SCALE: FULLSIZE

(B) LAZARUS STUDY DOOR DETAIL
SCALE: FULLSIZE

(B) LAZARUS STUDY DOOR DETAIL
SCALE: FULLSIZE

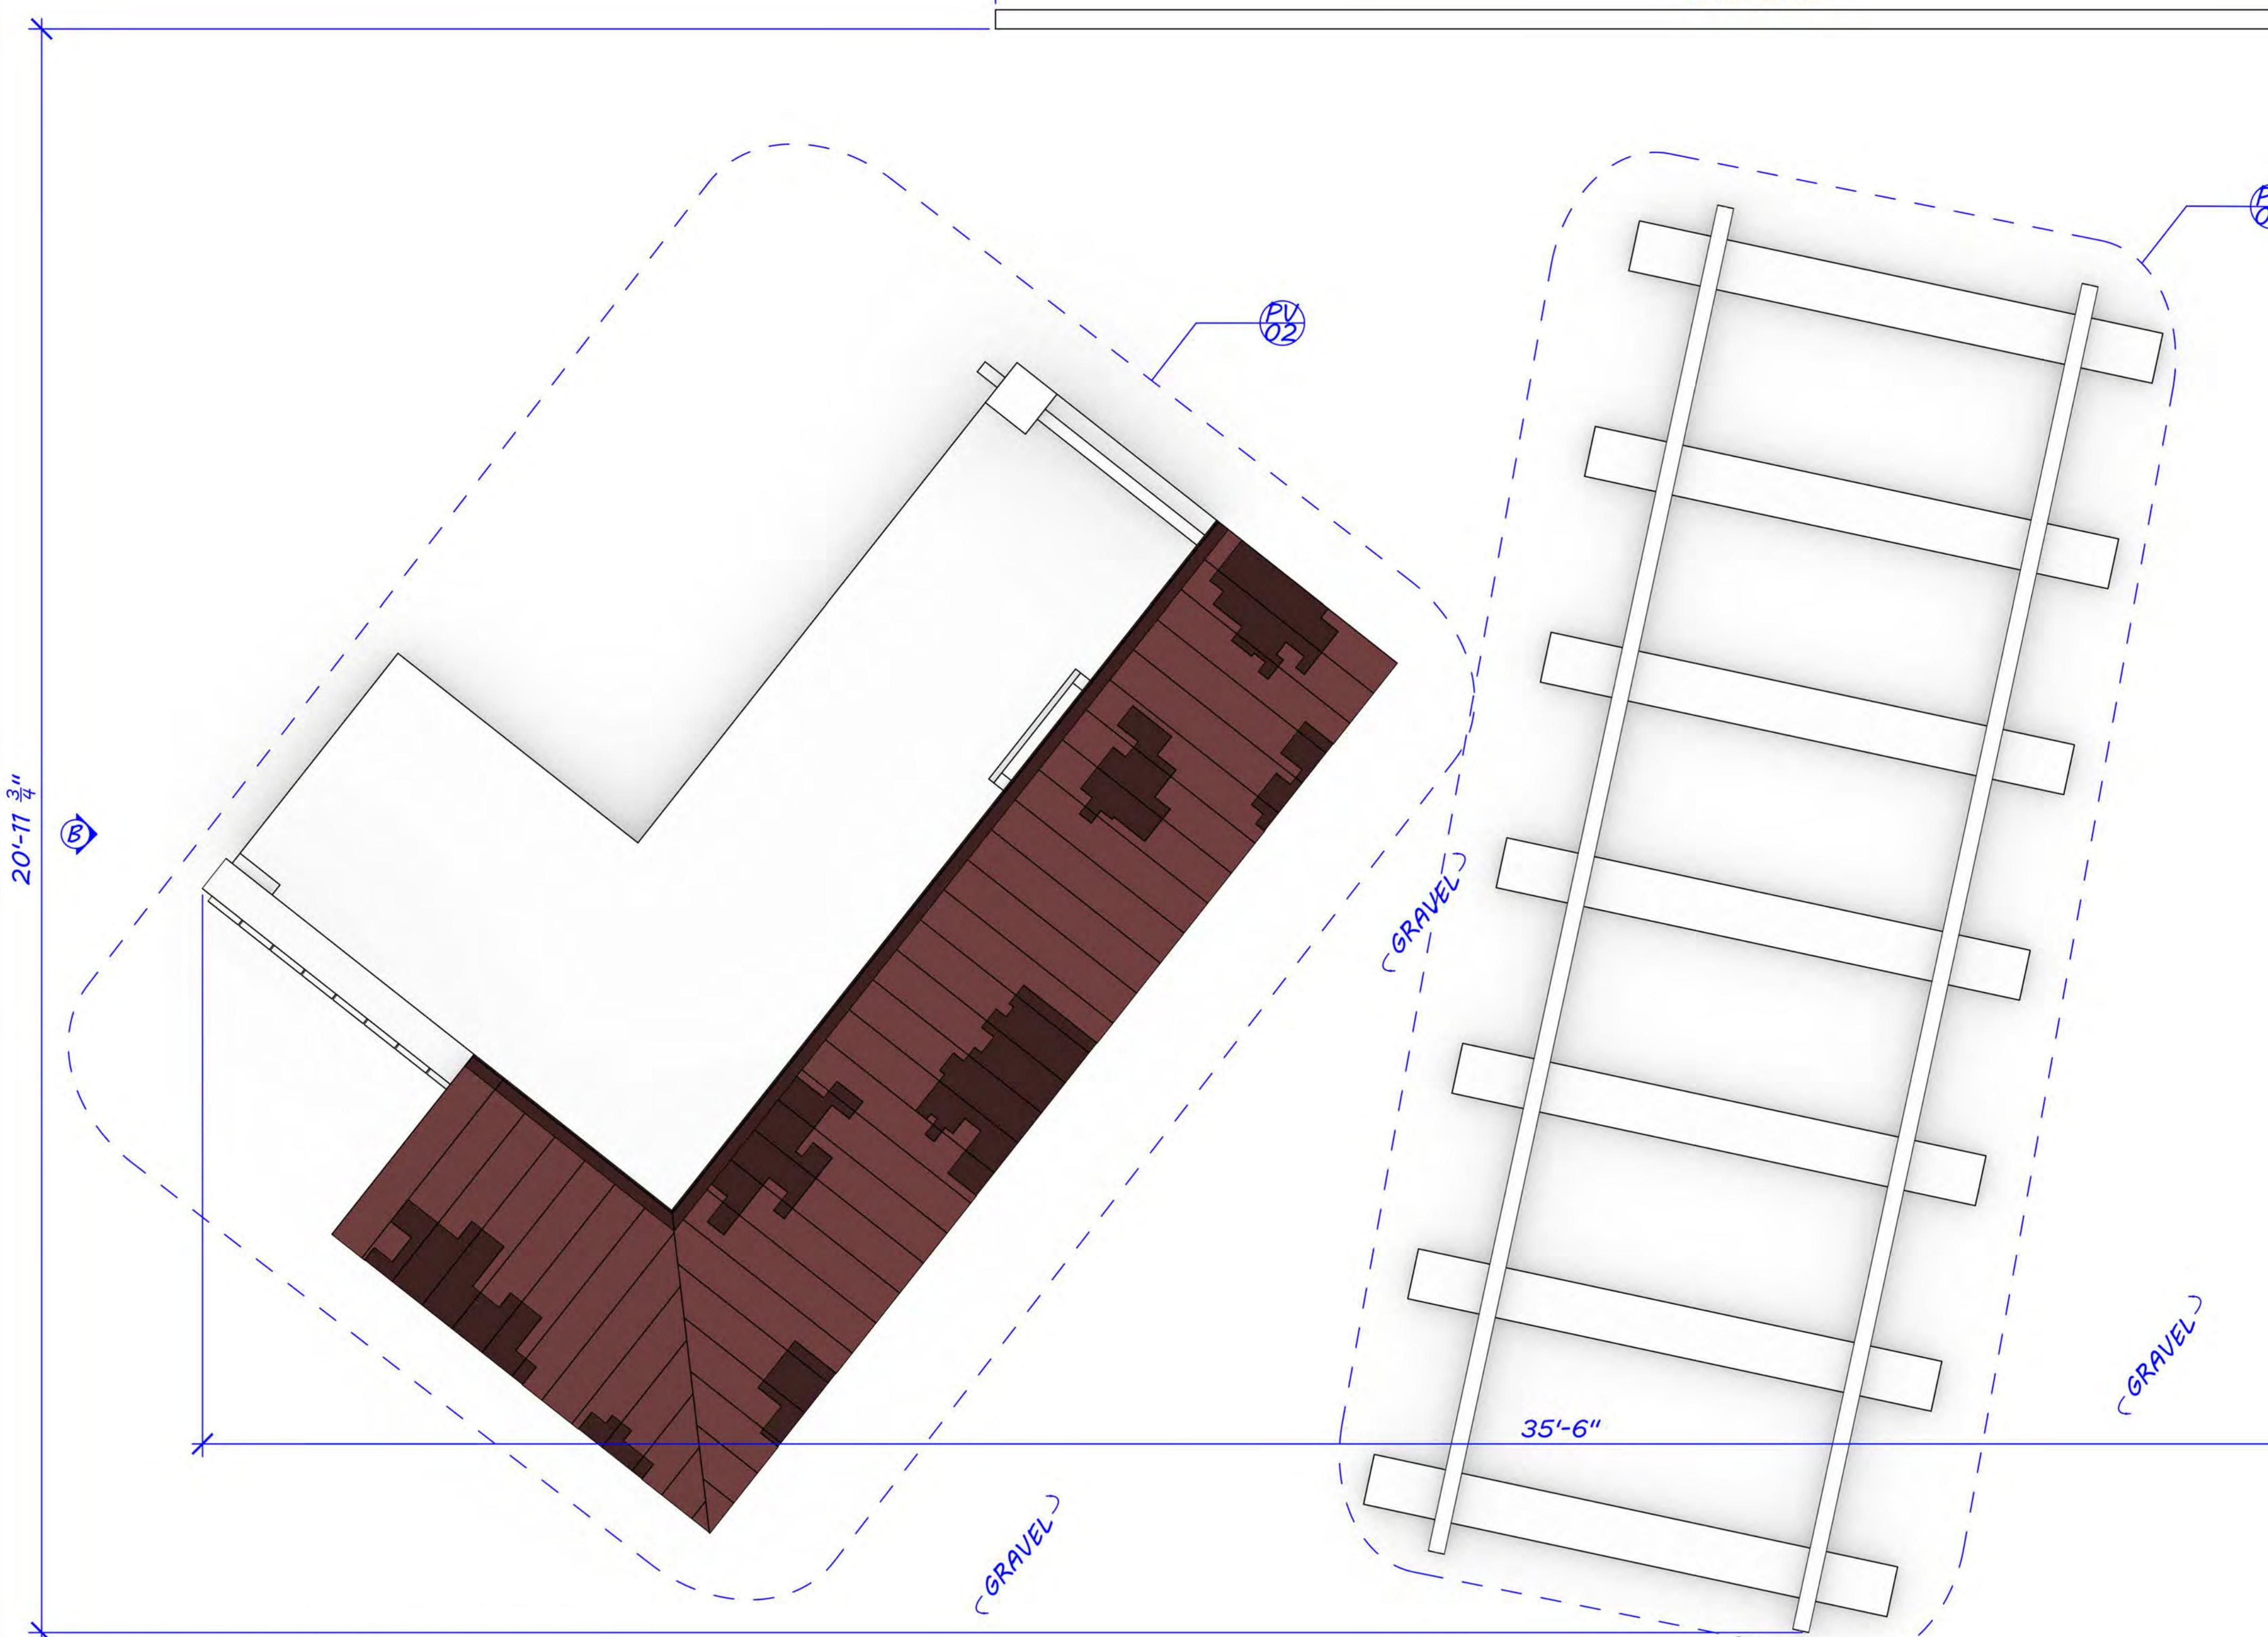

(B) LAZARUS STUDY DOOR DETAIL
SCALE: FULLSIZE


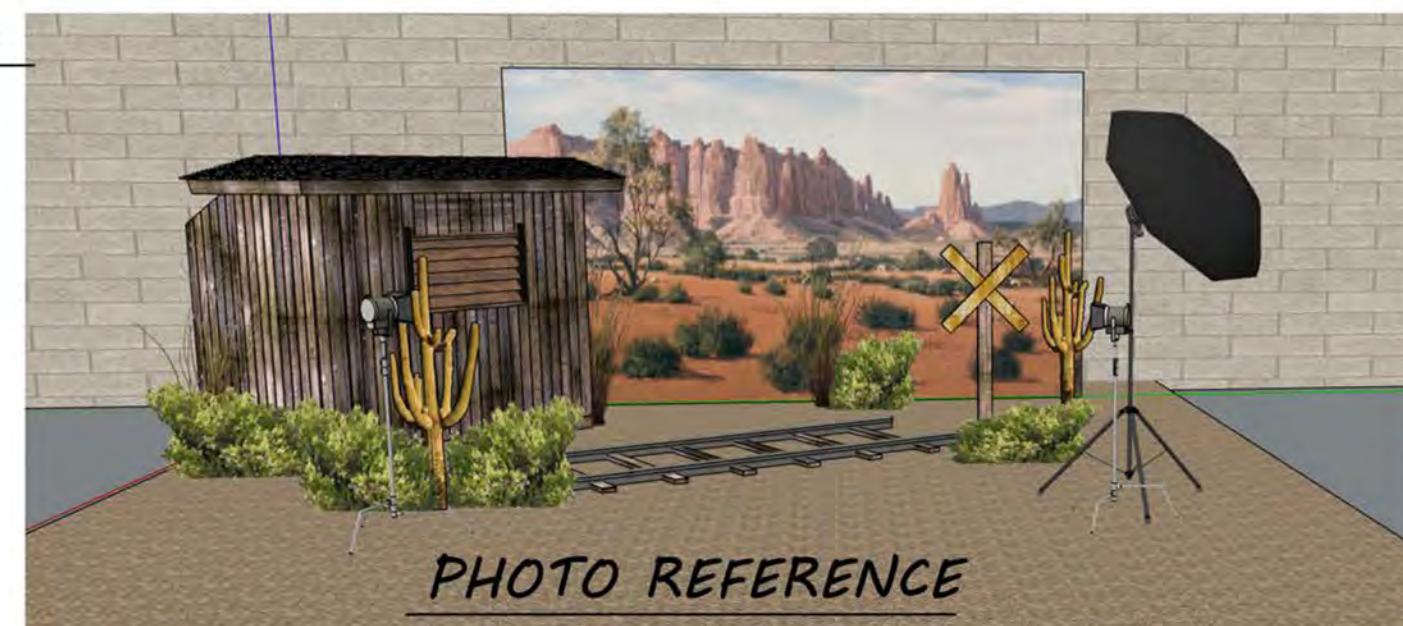


PHOTO REFERENCE




BACKDROP IMAGE

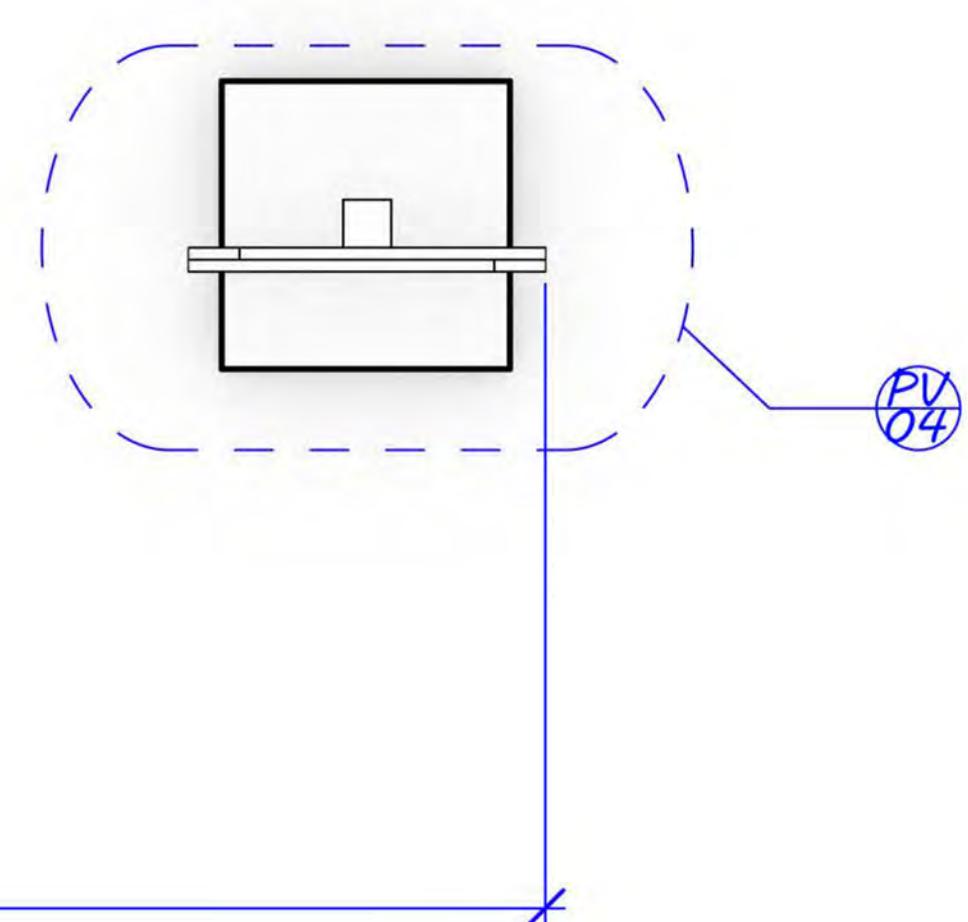


PRELIMINARY

SET NAME: WESTERN STILL SHOOT	
DRAWING: PLAN & ELEVATIONS	PLT DATE: 10/04/2022
LOCATION: TAMARACK STUDIOS	SCALE: AS NOTED
ART DEPT: PD: MELANIE PAIZIS-JONES SPEC: MAILE CASSARA ASST: SARAH WRIGHT SD: TREY WRIGHT	REF: PRELIMINARY
Minx	SDMM 16131
Executive Producers:	SET #: 001
	SH #: 001



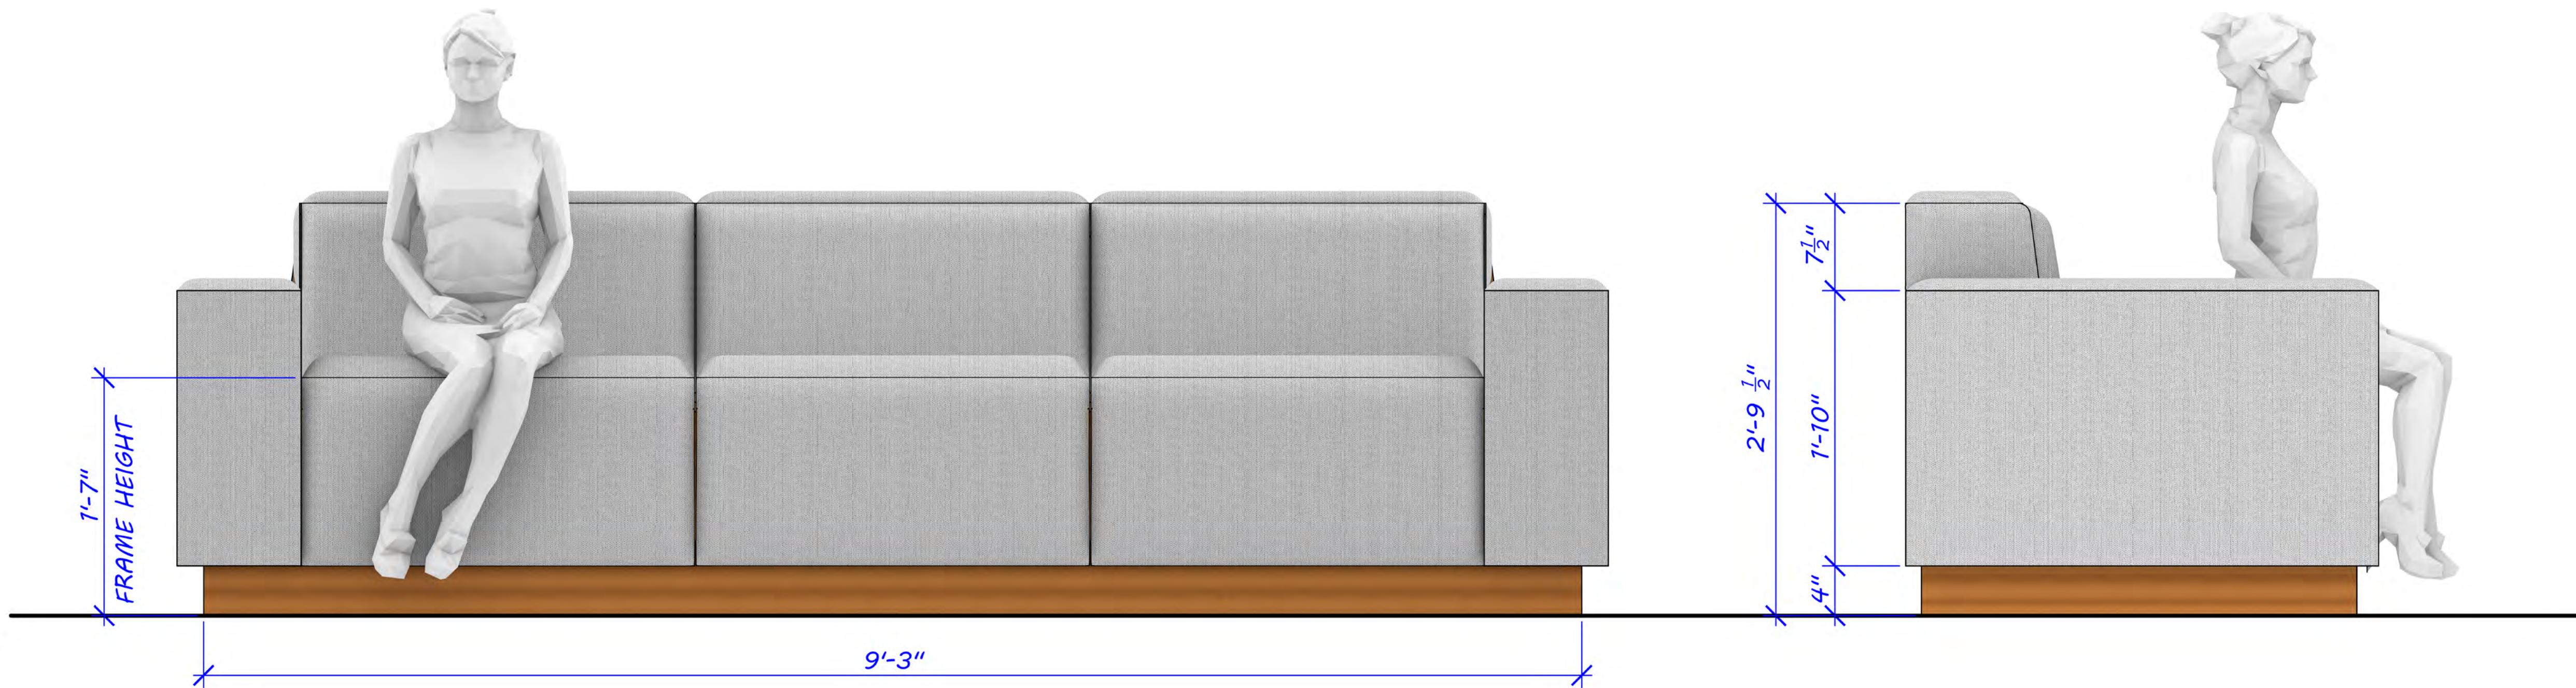


A FRONT ELEVATION A

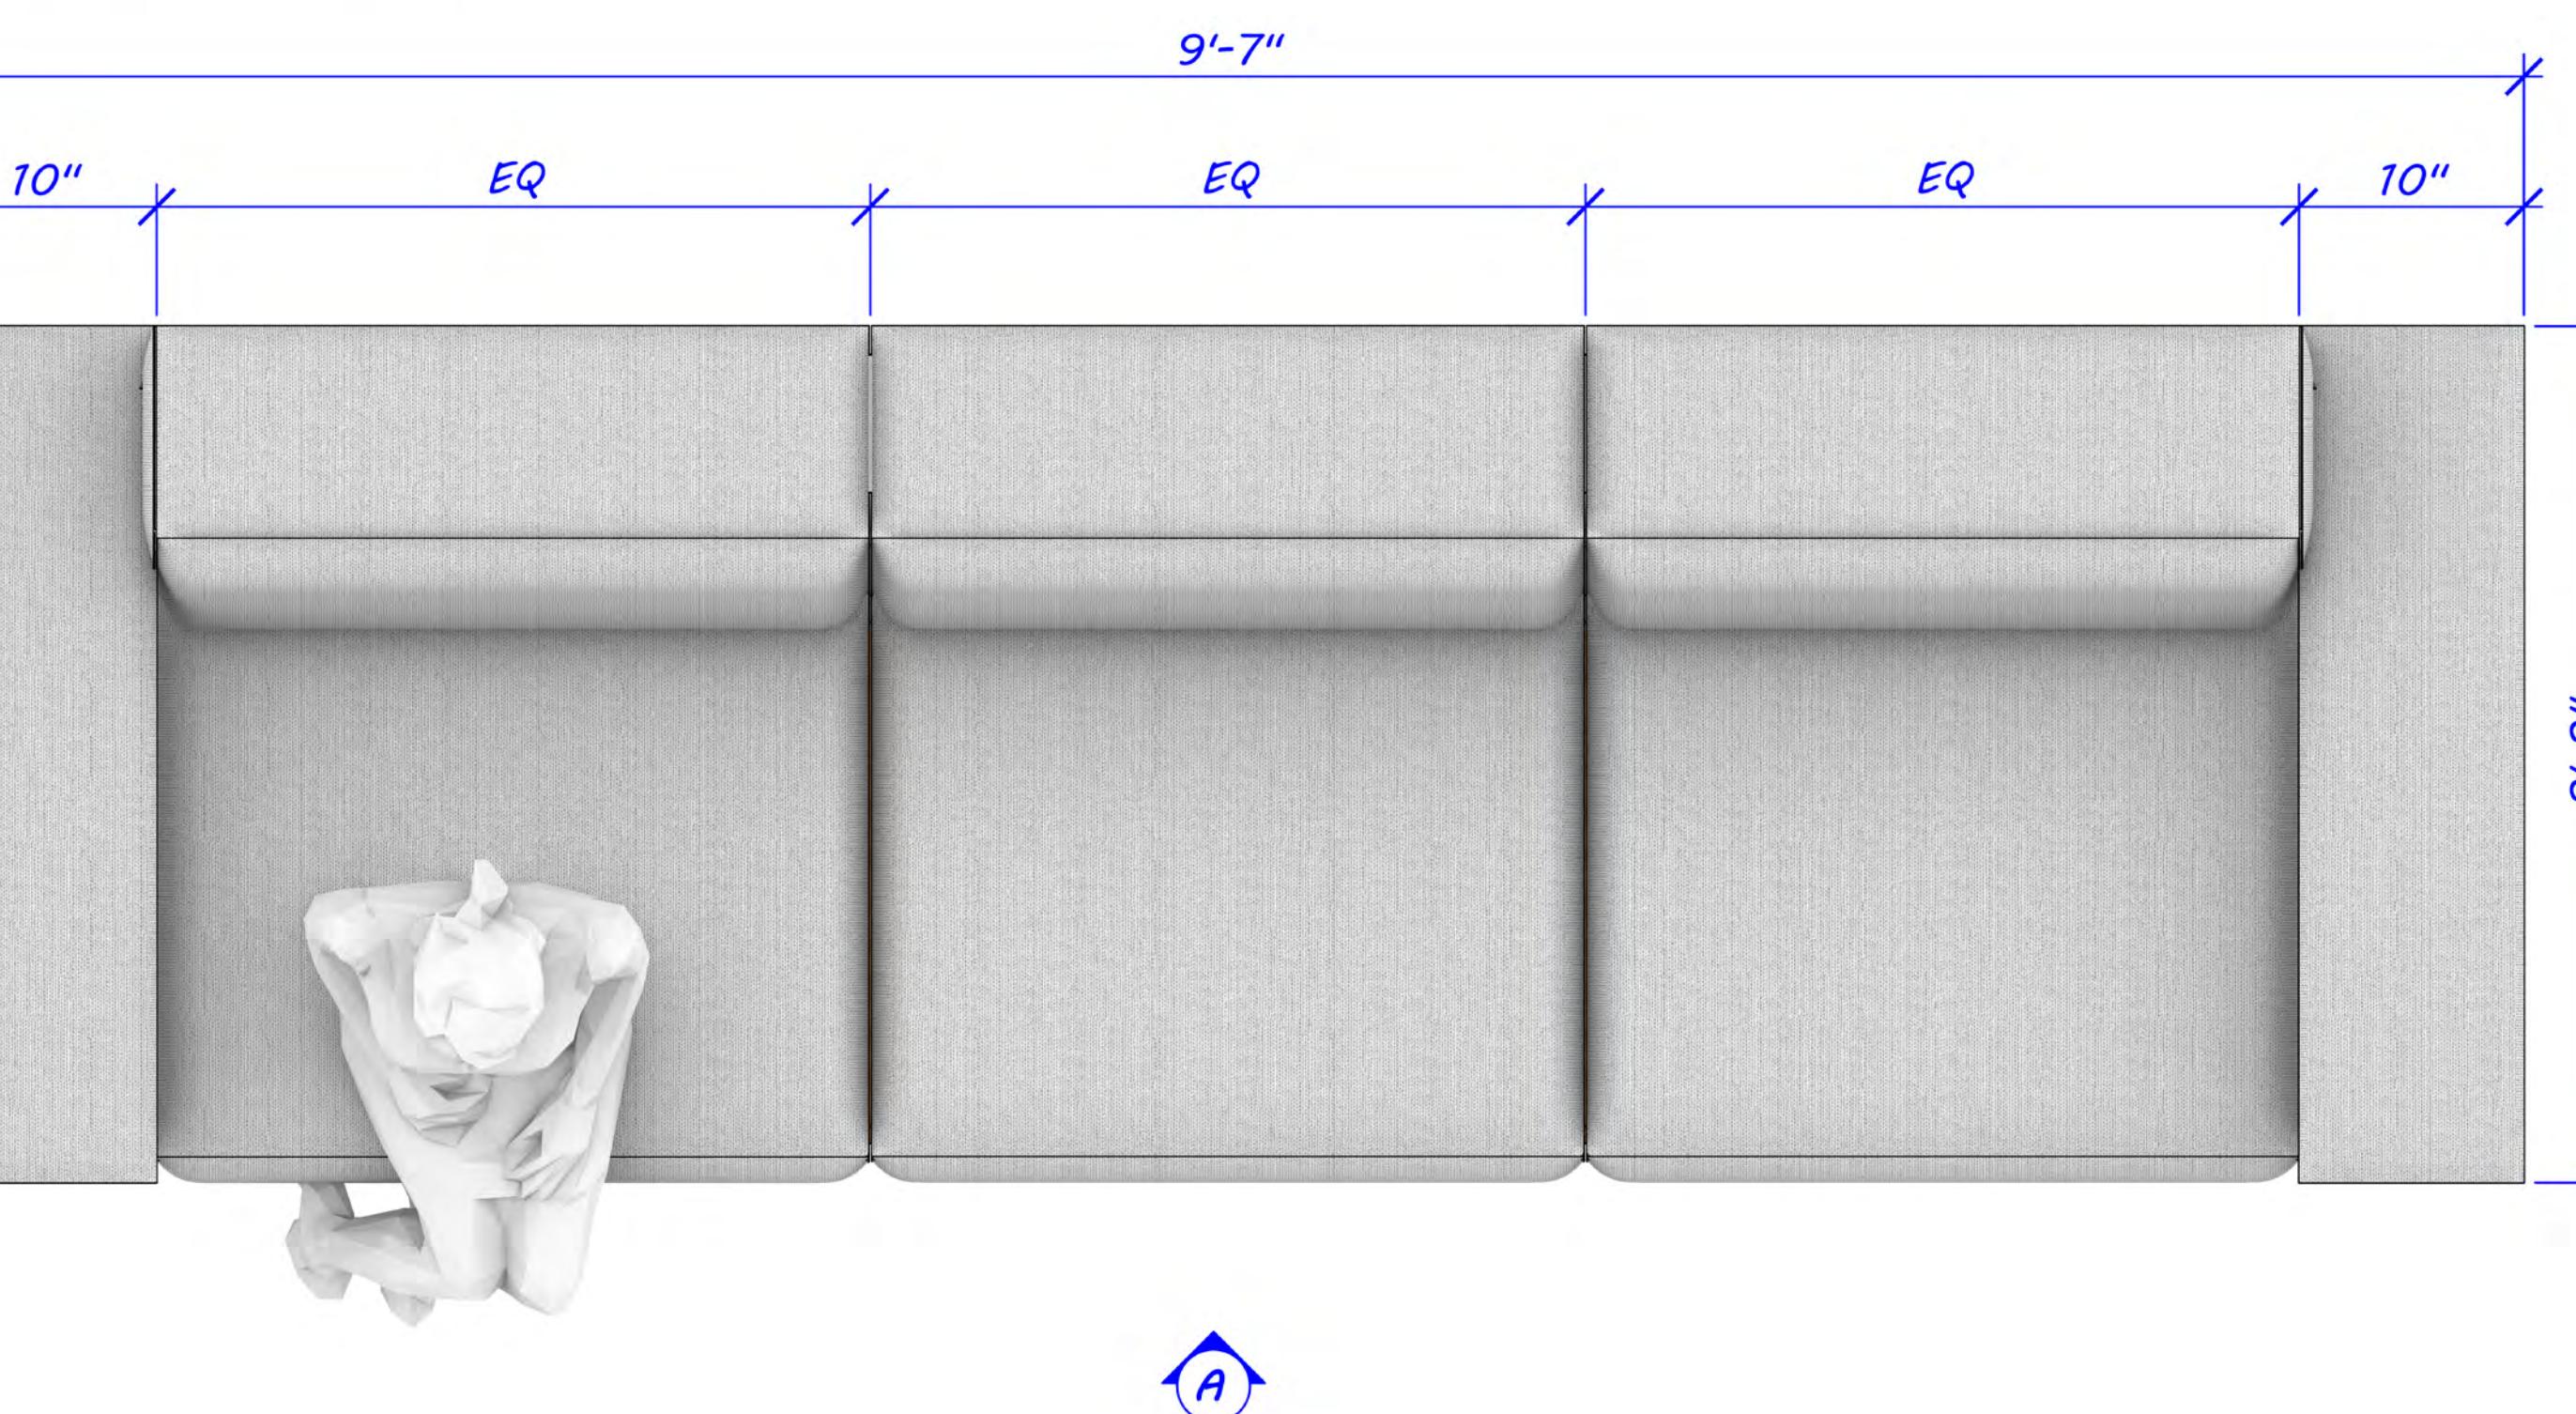

PV PLAN VIEW


B SIDE ELEVATION B

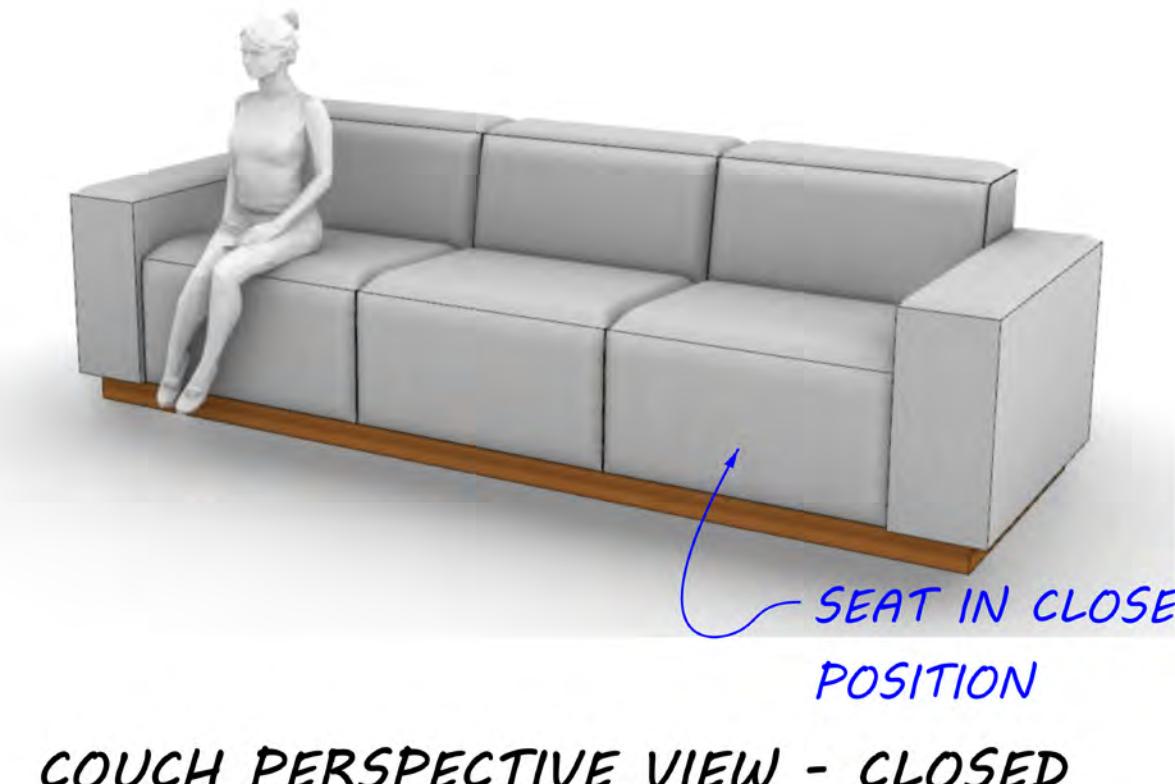

COUCH PERSPECTIVE VIEW - CLOSED




COUCH PERSPECTIVE VIEW - OPEN

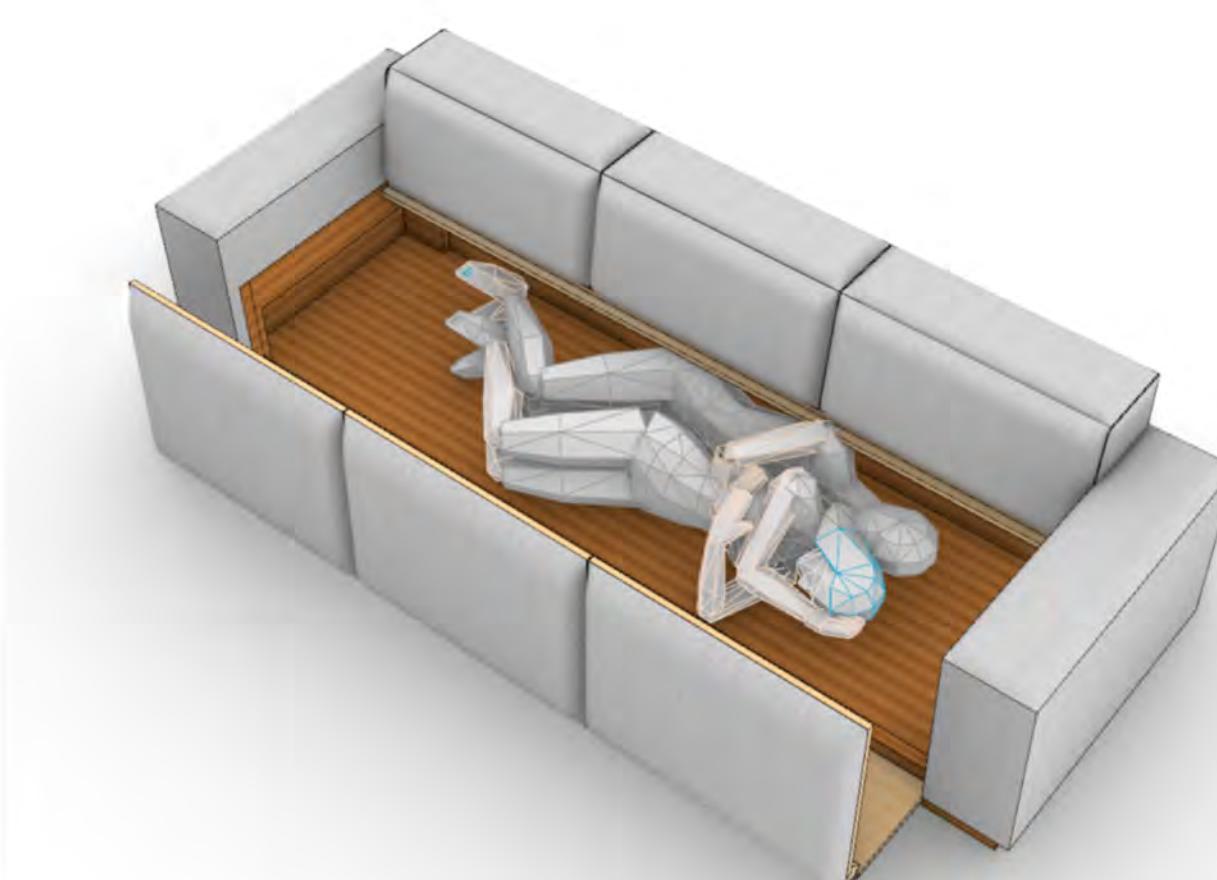


COUCH ISOMETRIC VIEW - OPEN

RELEASED

SET NAME: CELESTE'S OFFICE		PICTURE DATE: 8/02/2022
DRAWING: COUCH DESIGN	LOCATION: WARNER BROS.	SCALE: AS NOTED
ART DEPT: EMMA FAIRLEY	SPC: HARRY OTTO	REV: RELEASED
SPC: SARA HILLEBECK	AD: ERIC JEON	SD: 16131
SPC: TREV WRIGHT	SET: XXXX	peacock
Mrs. Davis		
T-Hernandez, D-Lindelof, E-Kelly, O-Harris		17-1

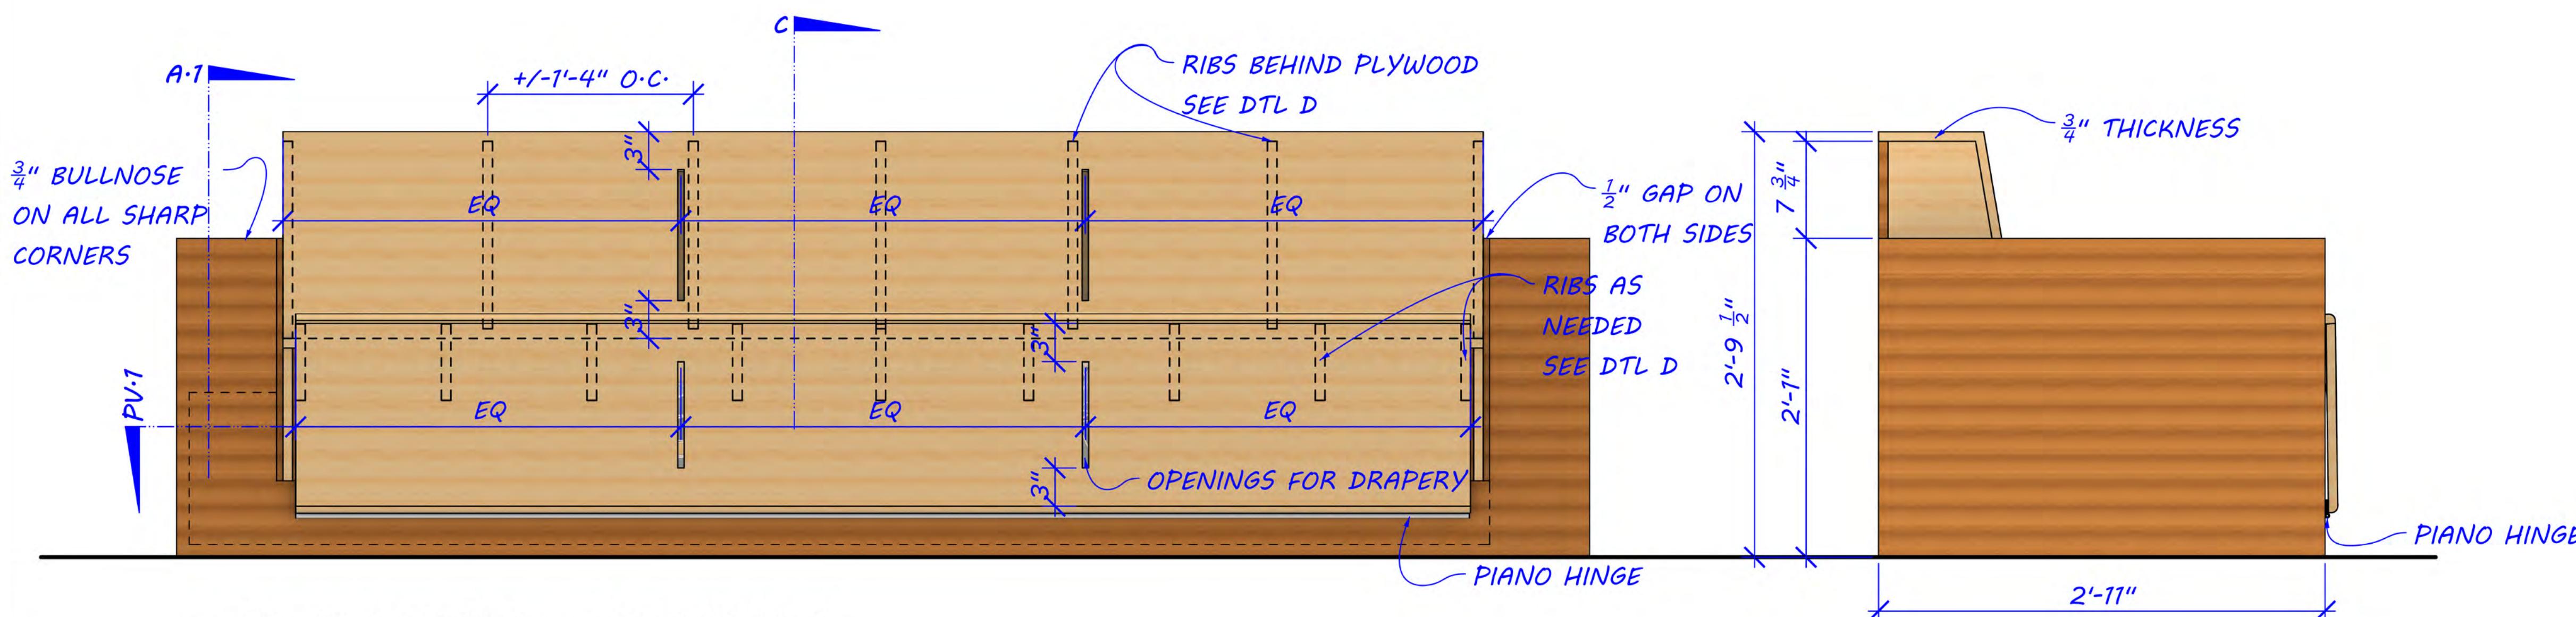


(A) FRONT ELEVATION A - FRAMING ONLY
SCALE: 1-1/2" = 1'-0"

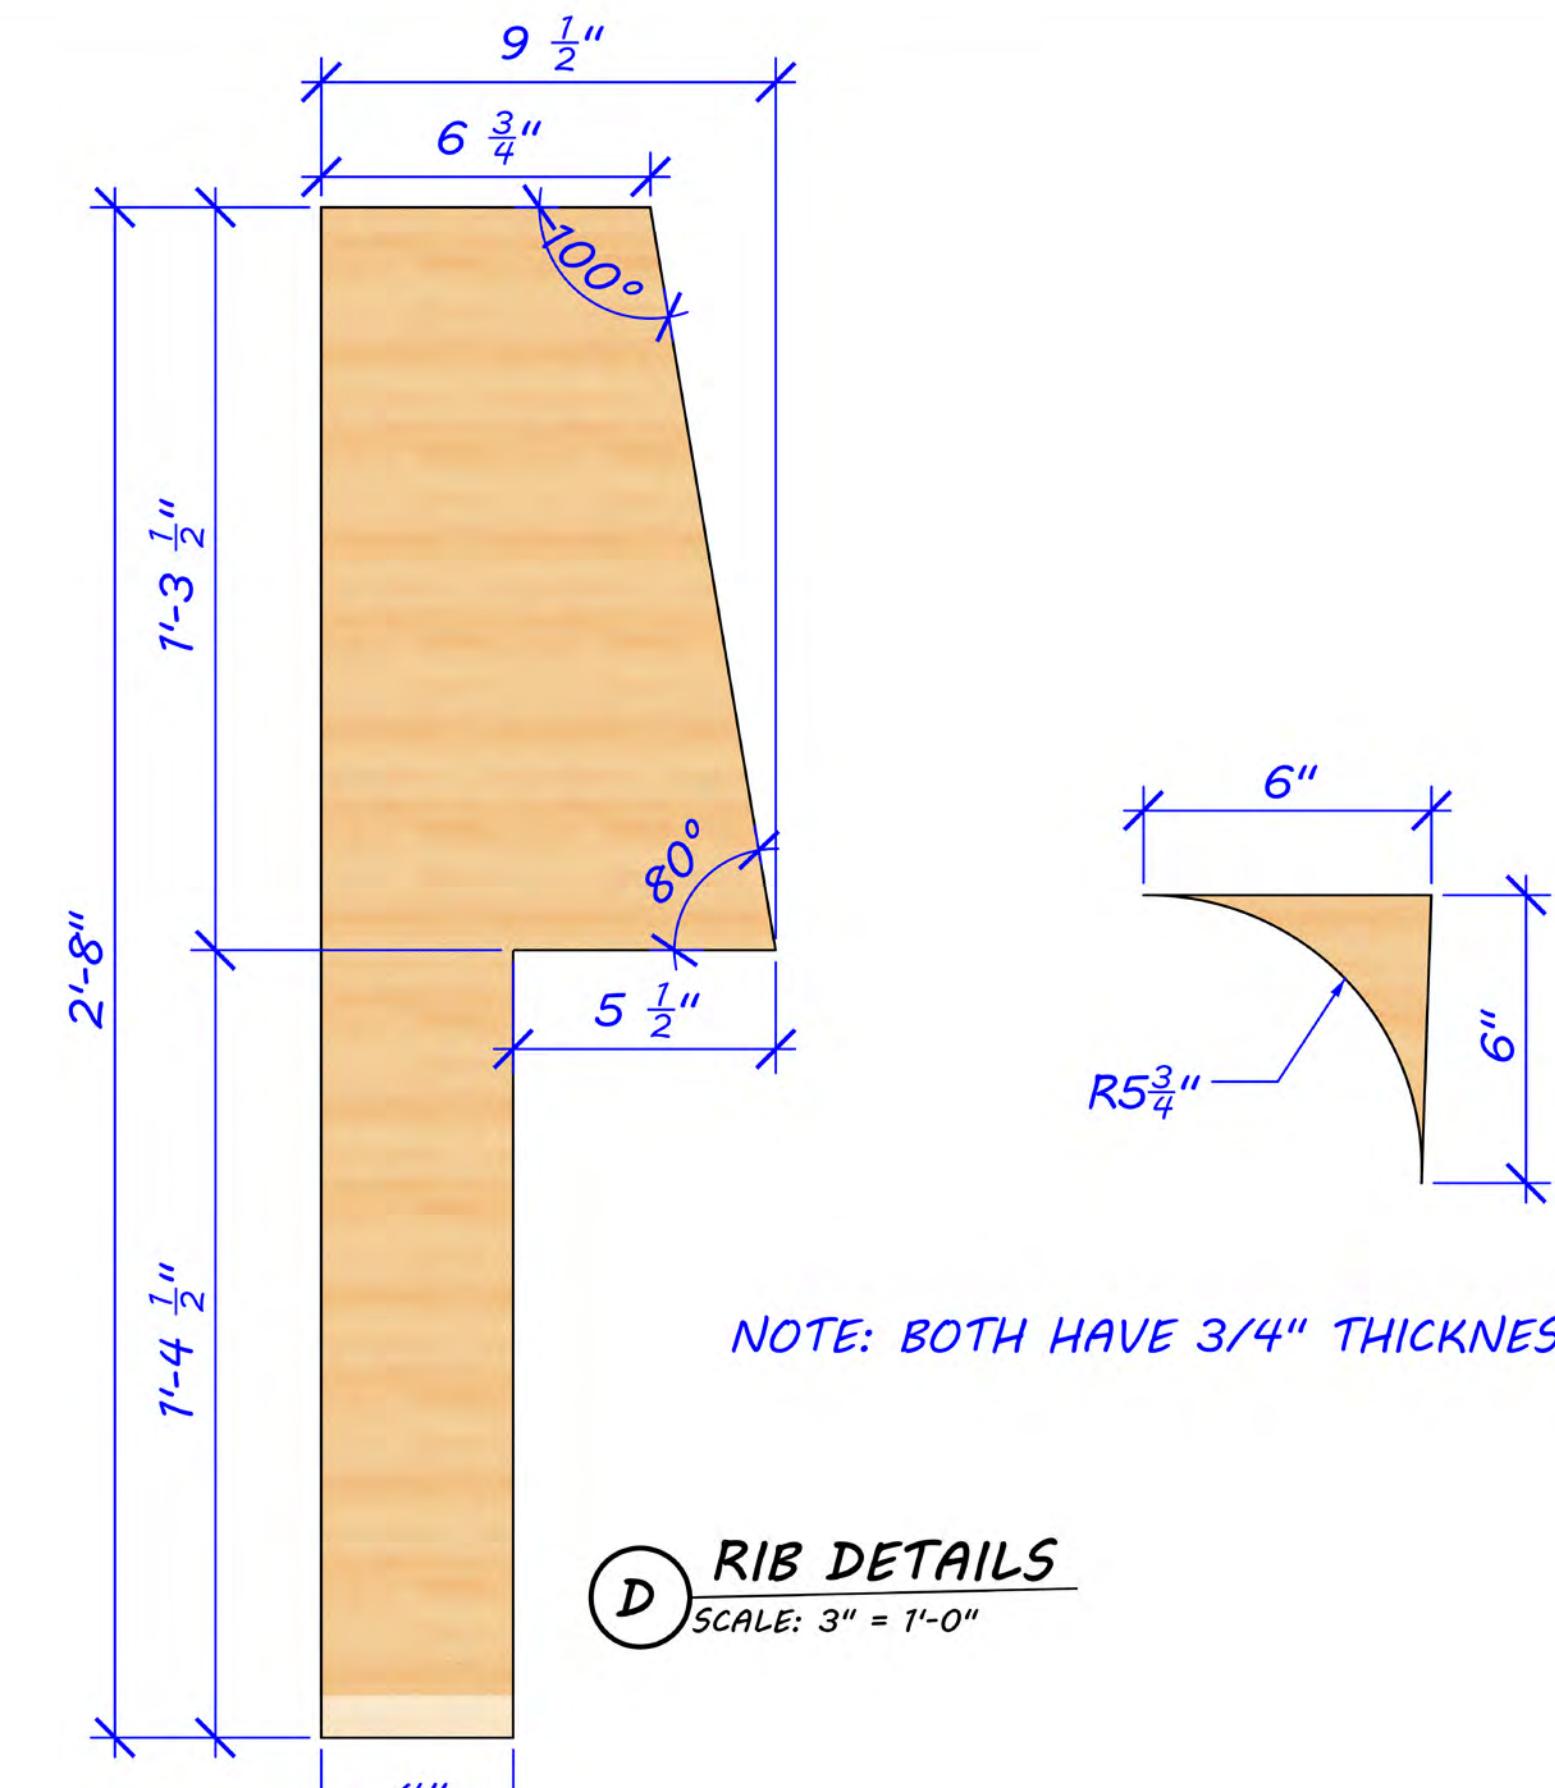


(B) SIDE ELEVATION B - FRAMING ONLY
SCALE: 1-1/2" = 1'-0"

NOTE: BOTH HAVE 3/4" THICKNESS

(D) RIB DETAILS
SCALE: 3" = 1'-0"

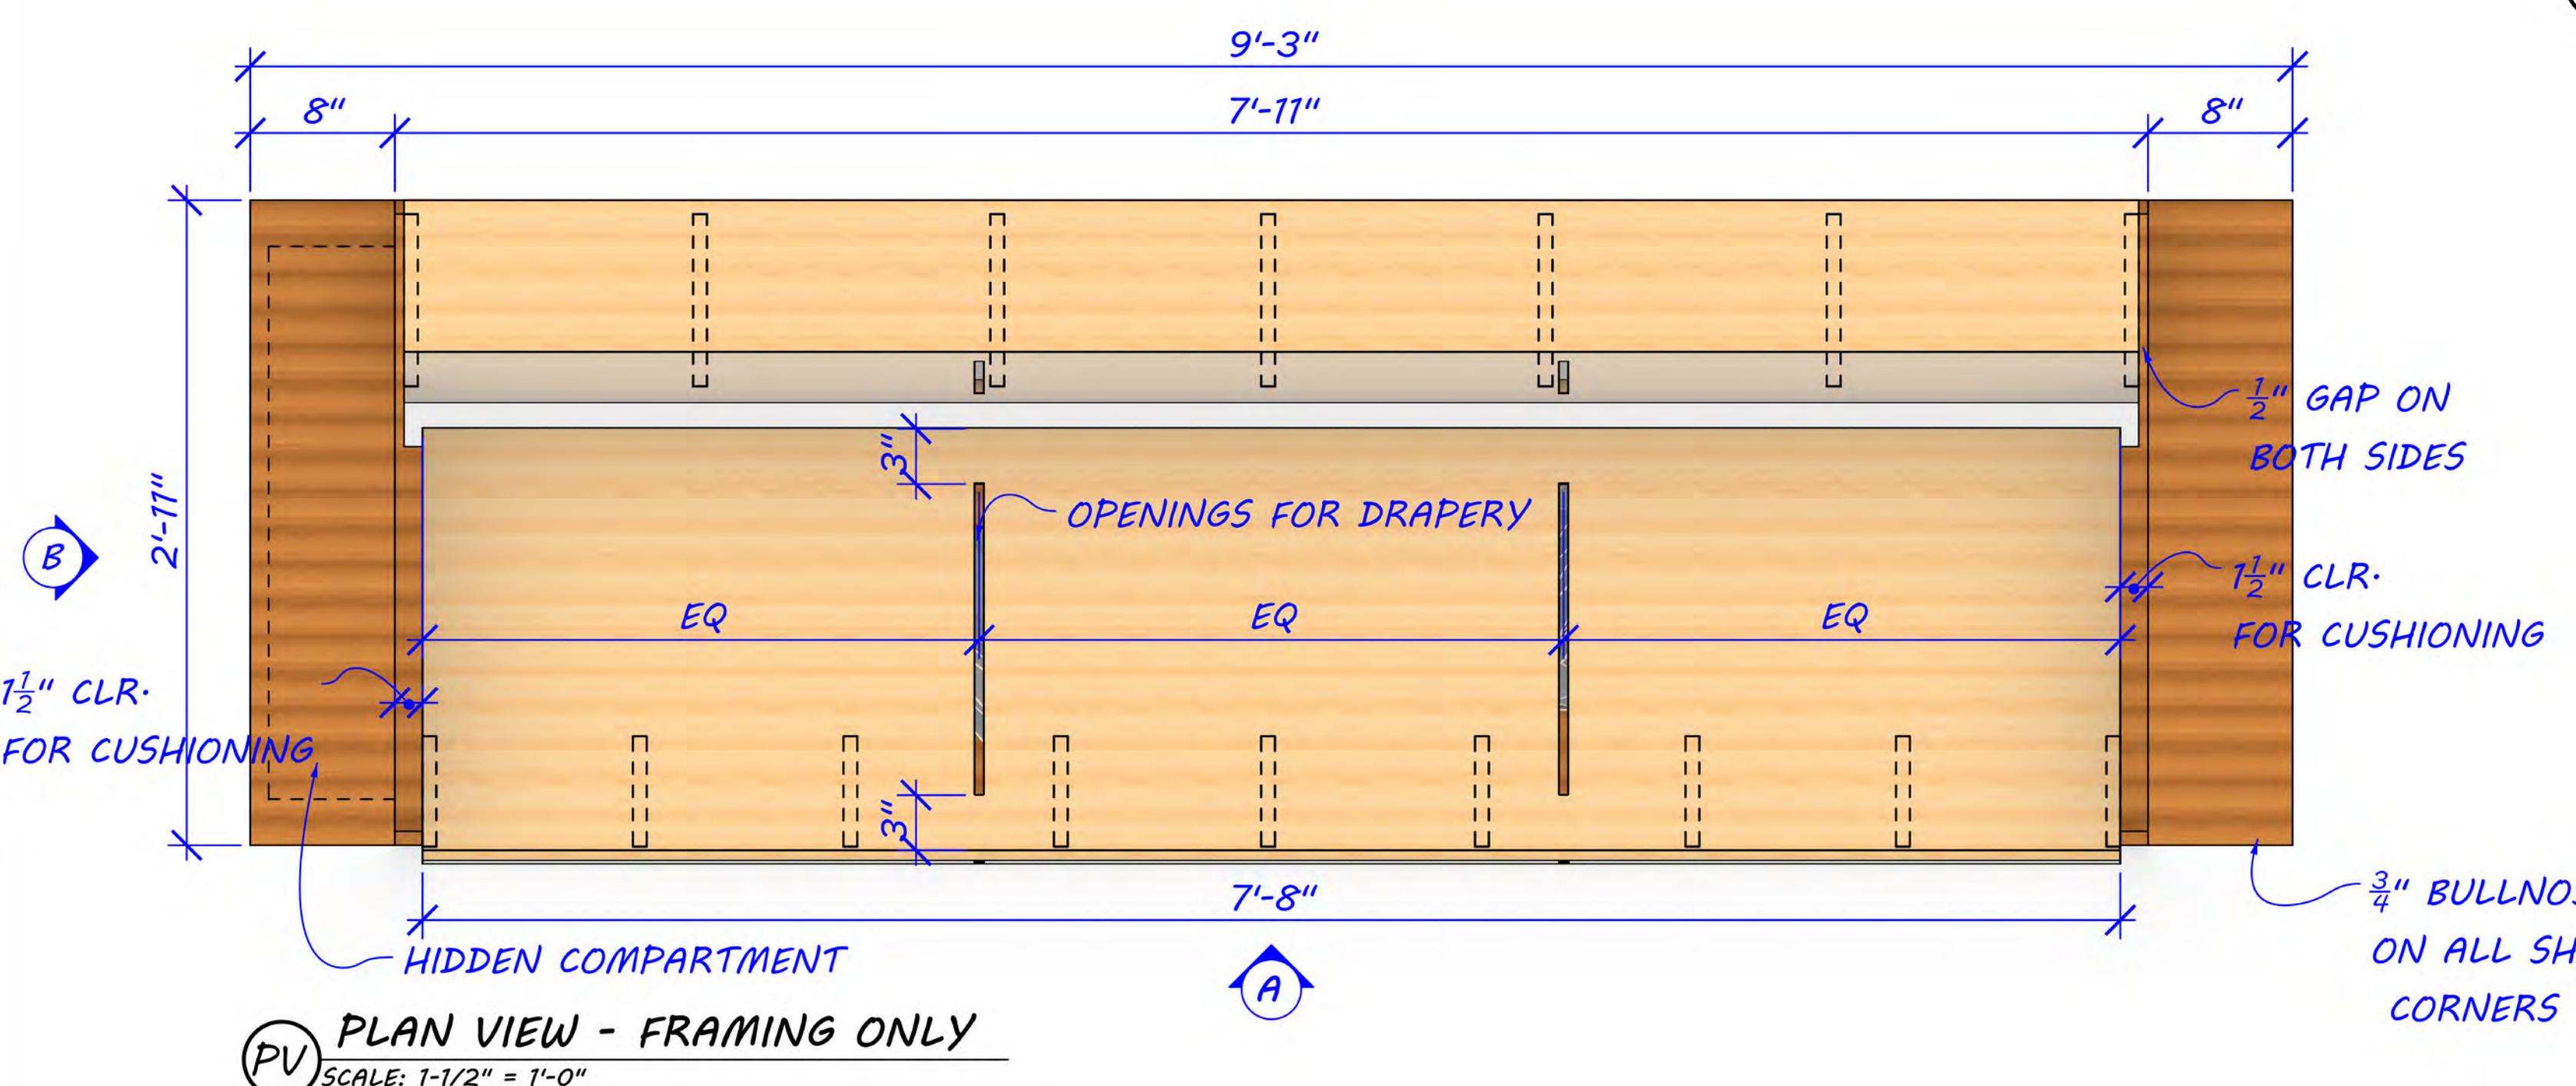


(PV) PLAN VIEW - FRAMING ONLY
SCALE: 1-1/2" = 1'-0"

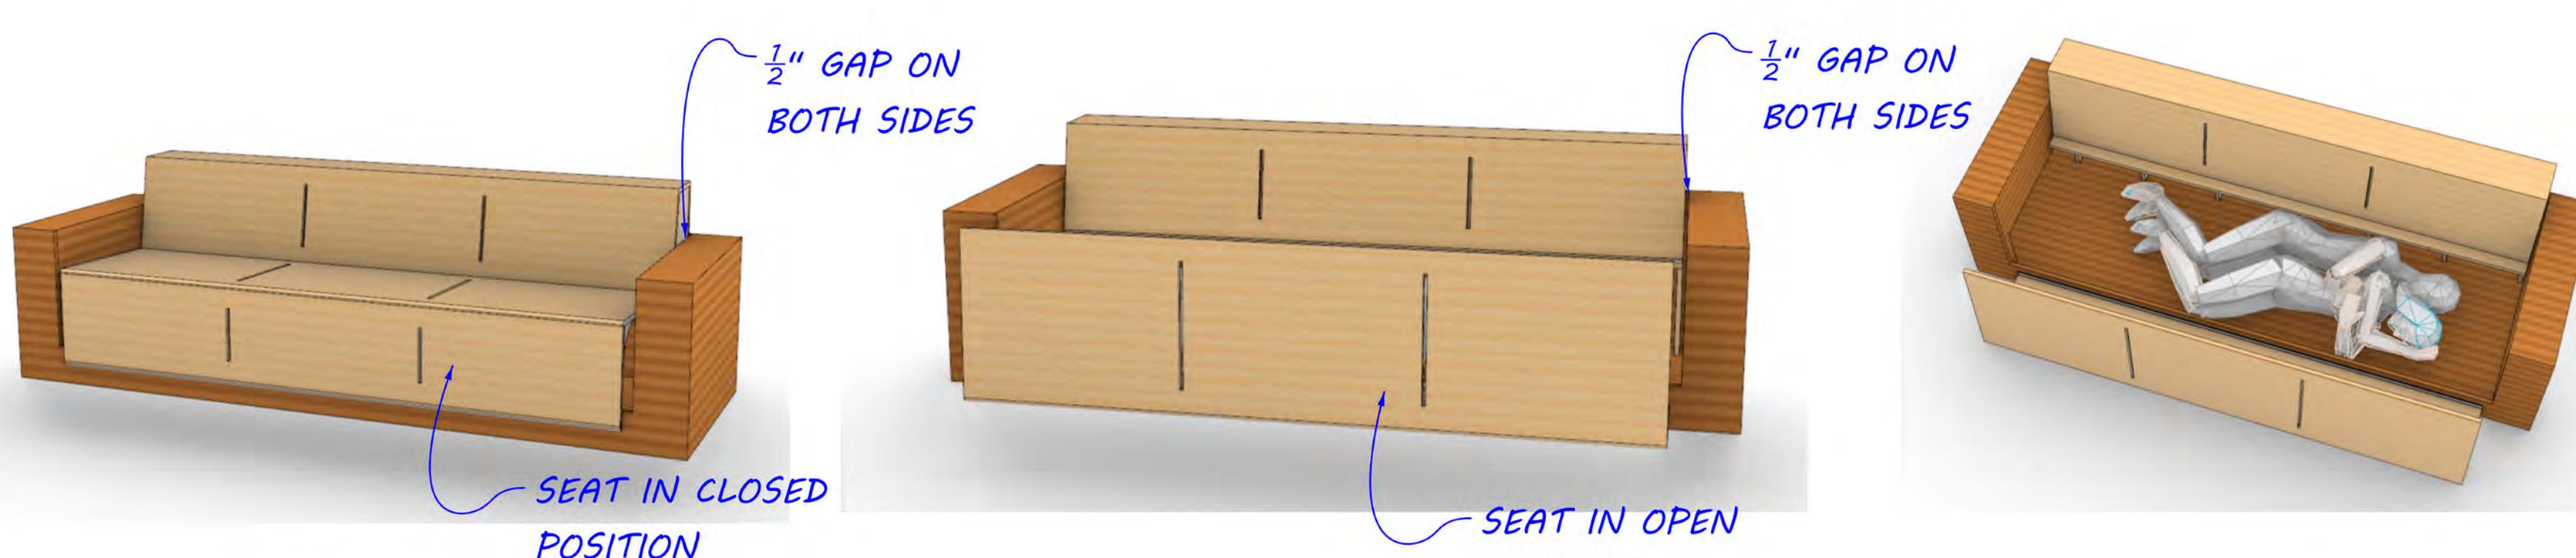

FRAMING PERSPECTIVE VIEW - CLOSED










FRAMING PERSPECTIVE VIEW - OPEN

FRAMING ISOMETRIC VIEW - OPEN

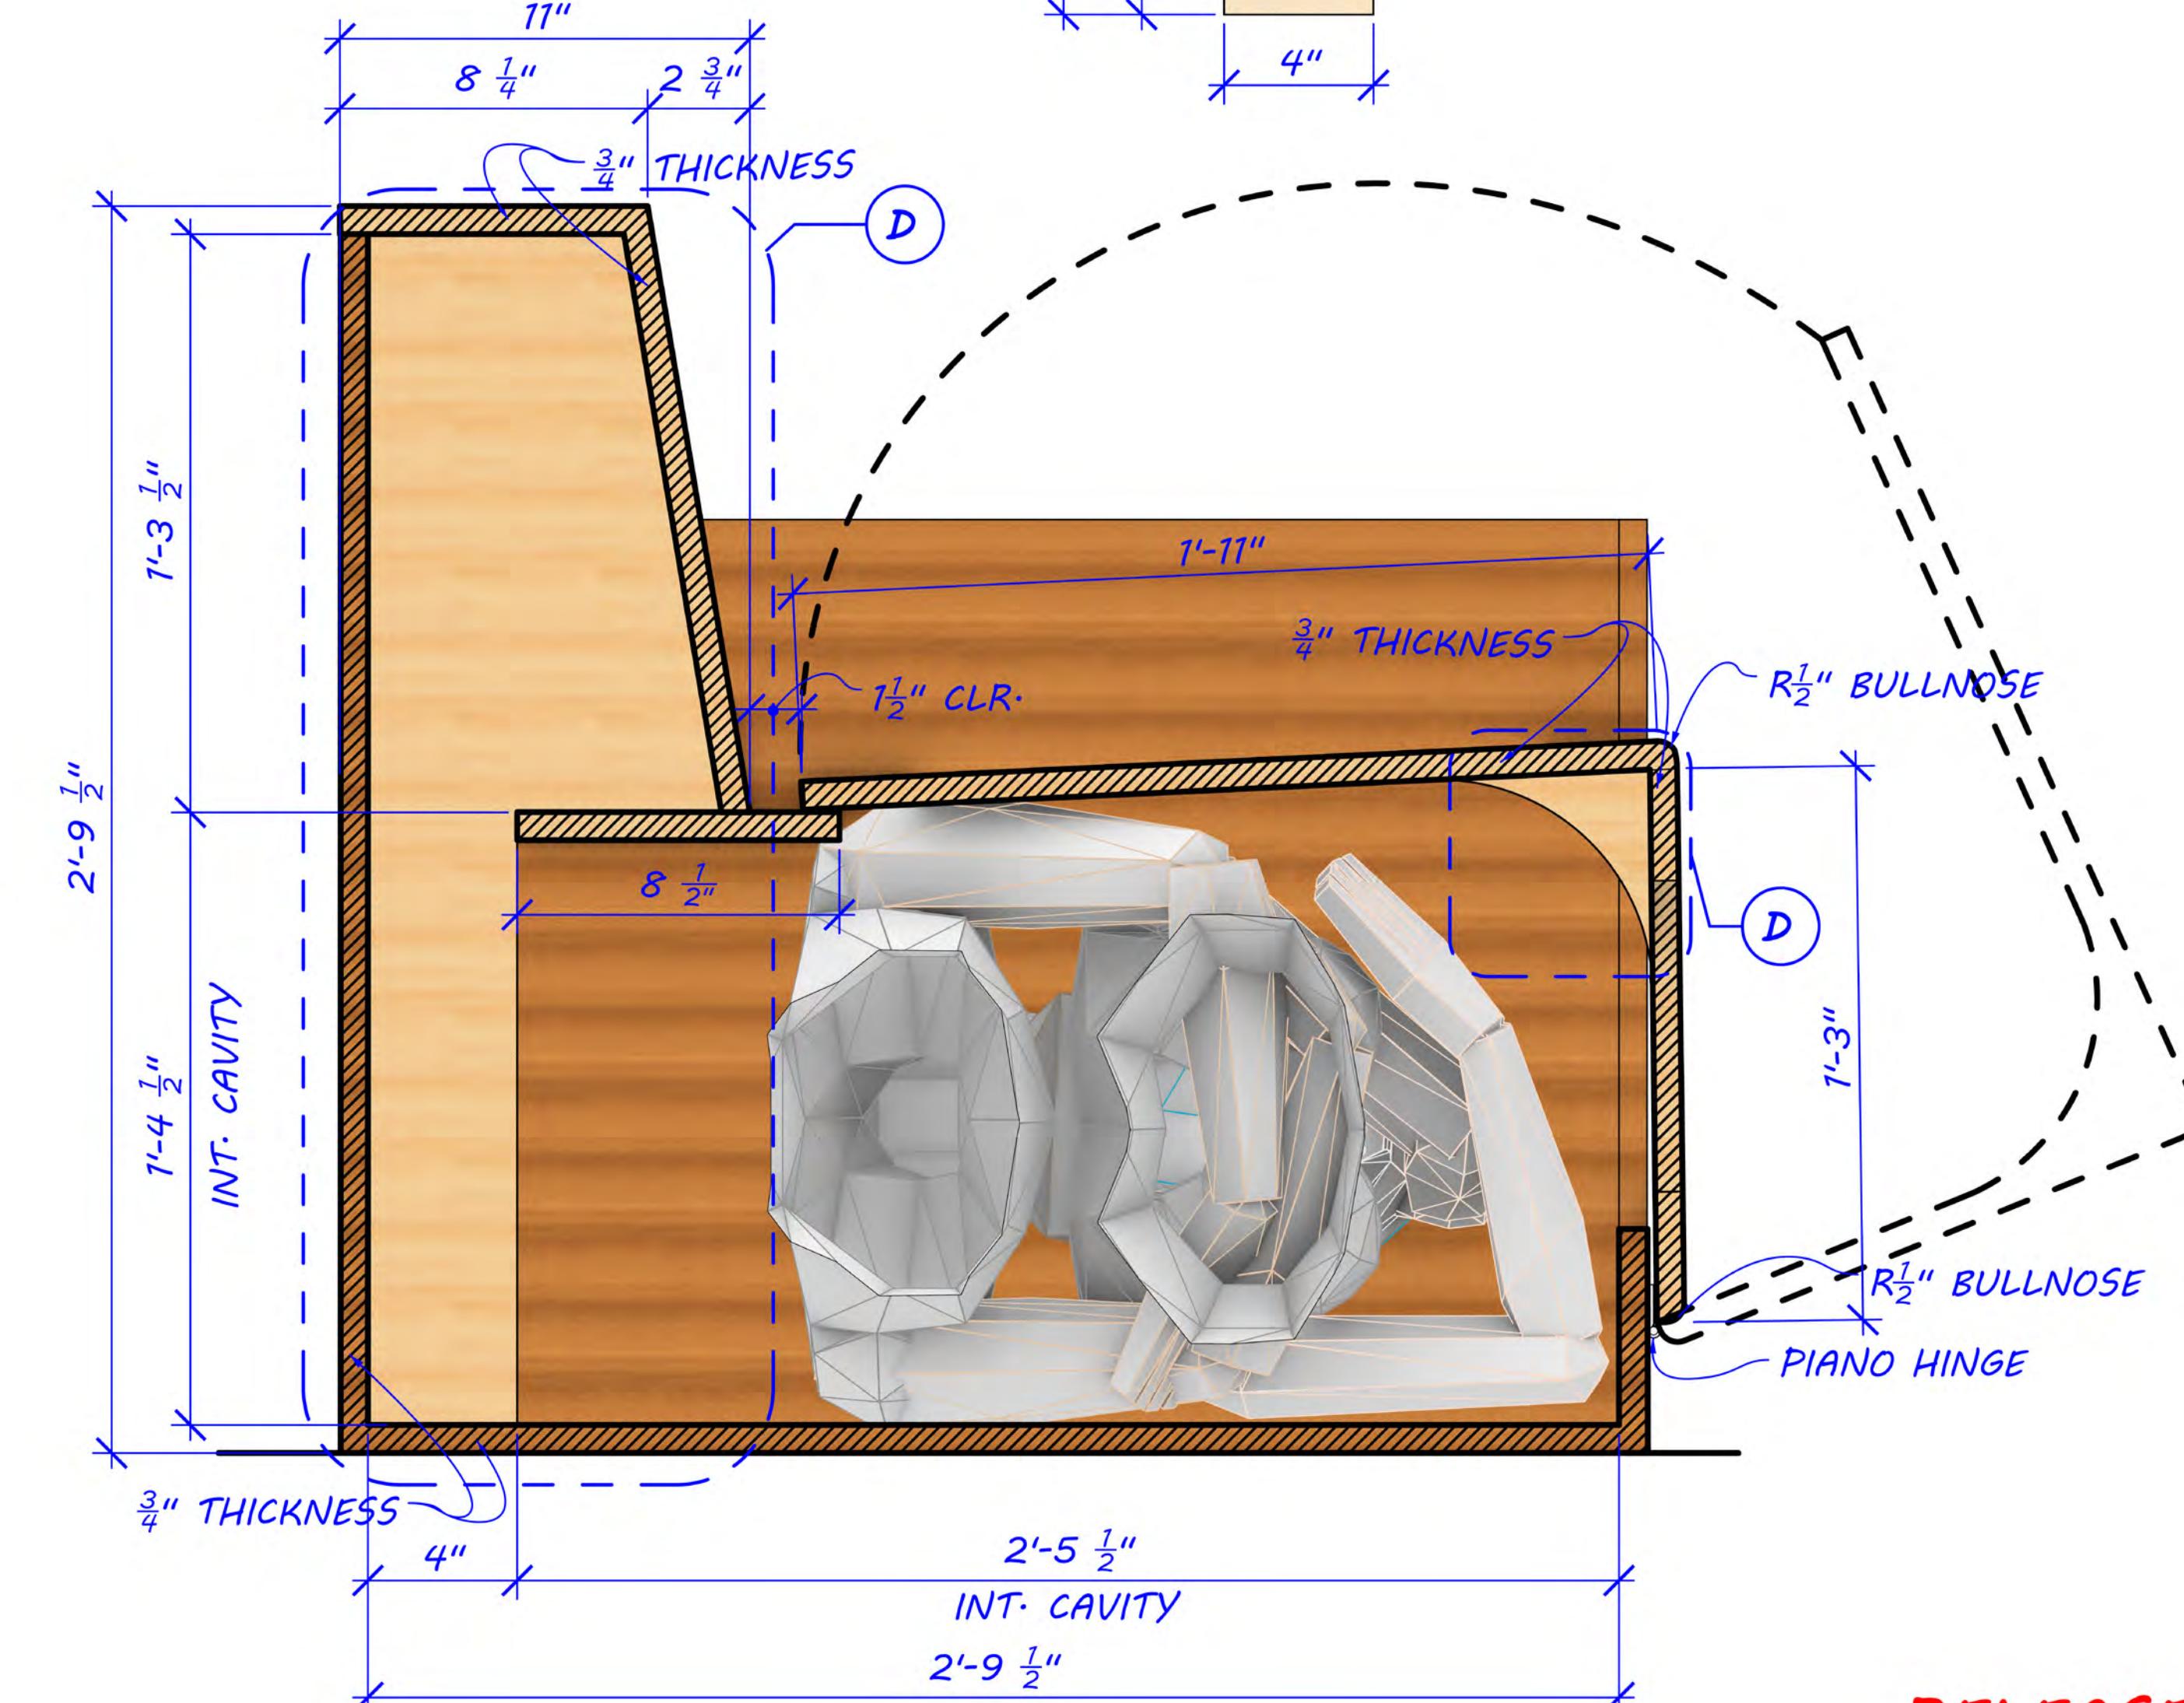

(C) CL SECTION C - FRAMING ONLY
SCALE: 3" = 1'-0"

SET NAME: CELESTE'S OFFICE		PLOT DATE: 8/02/2022
DRAWING: COUCH DESIGN	LOCATION: WARNER BROS.	
ART DEPT: EMMA FAIRLEY	SDC: HARRY OTTO	SCALE: AS NOTED
ART DEPT: EMMA FAIRLEY	SDC: HARRY OTTO	REV: RELEASED
SDC: HARRY OTTO	AD: ERIC JEON	SET #: 16131
SD: TREV WRIGHT	SP: T. Hernandez, D. Lindelof, E. Kelly, O. Harris	peacock
Mrs. Davis	SET #: XXXX	Page: 1-2

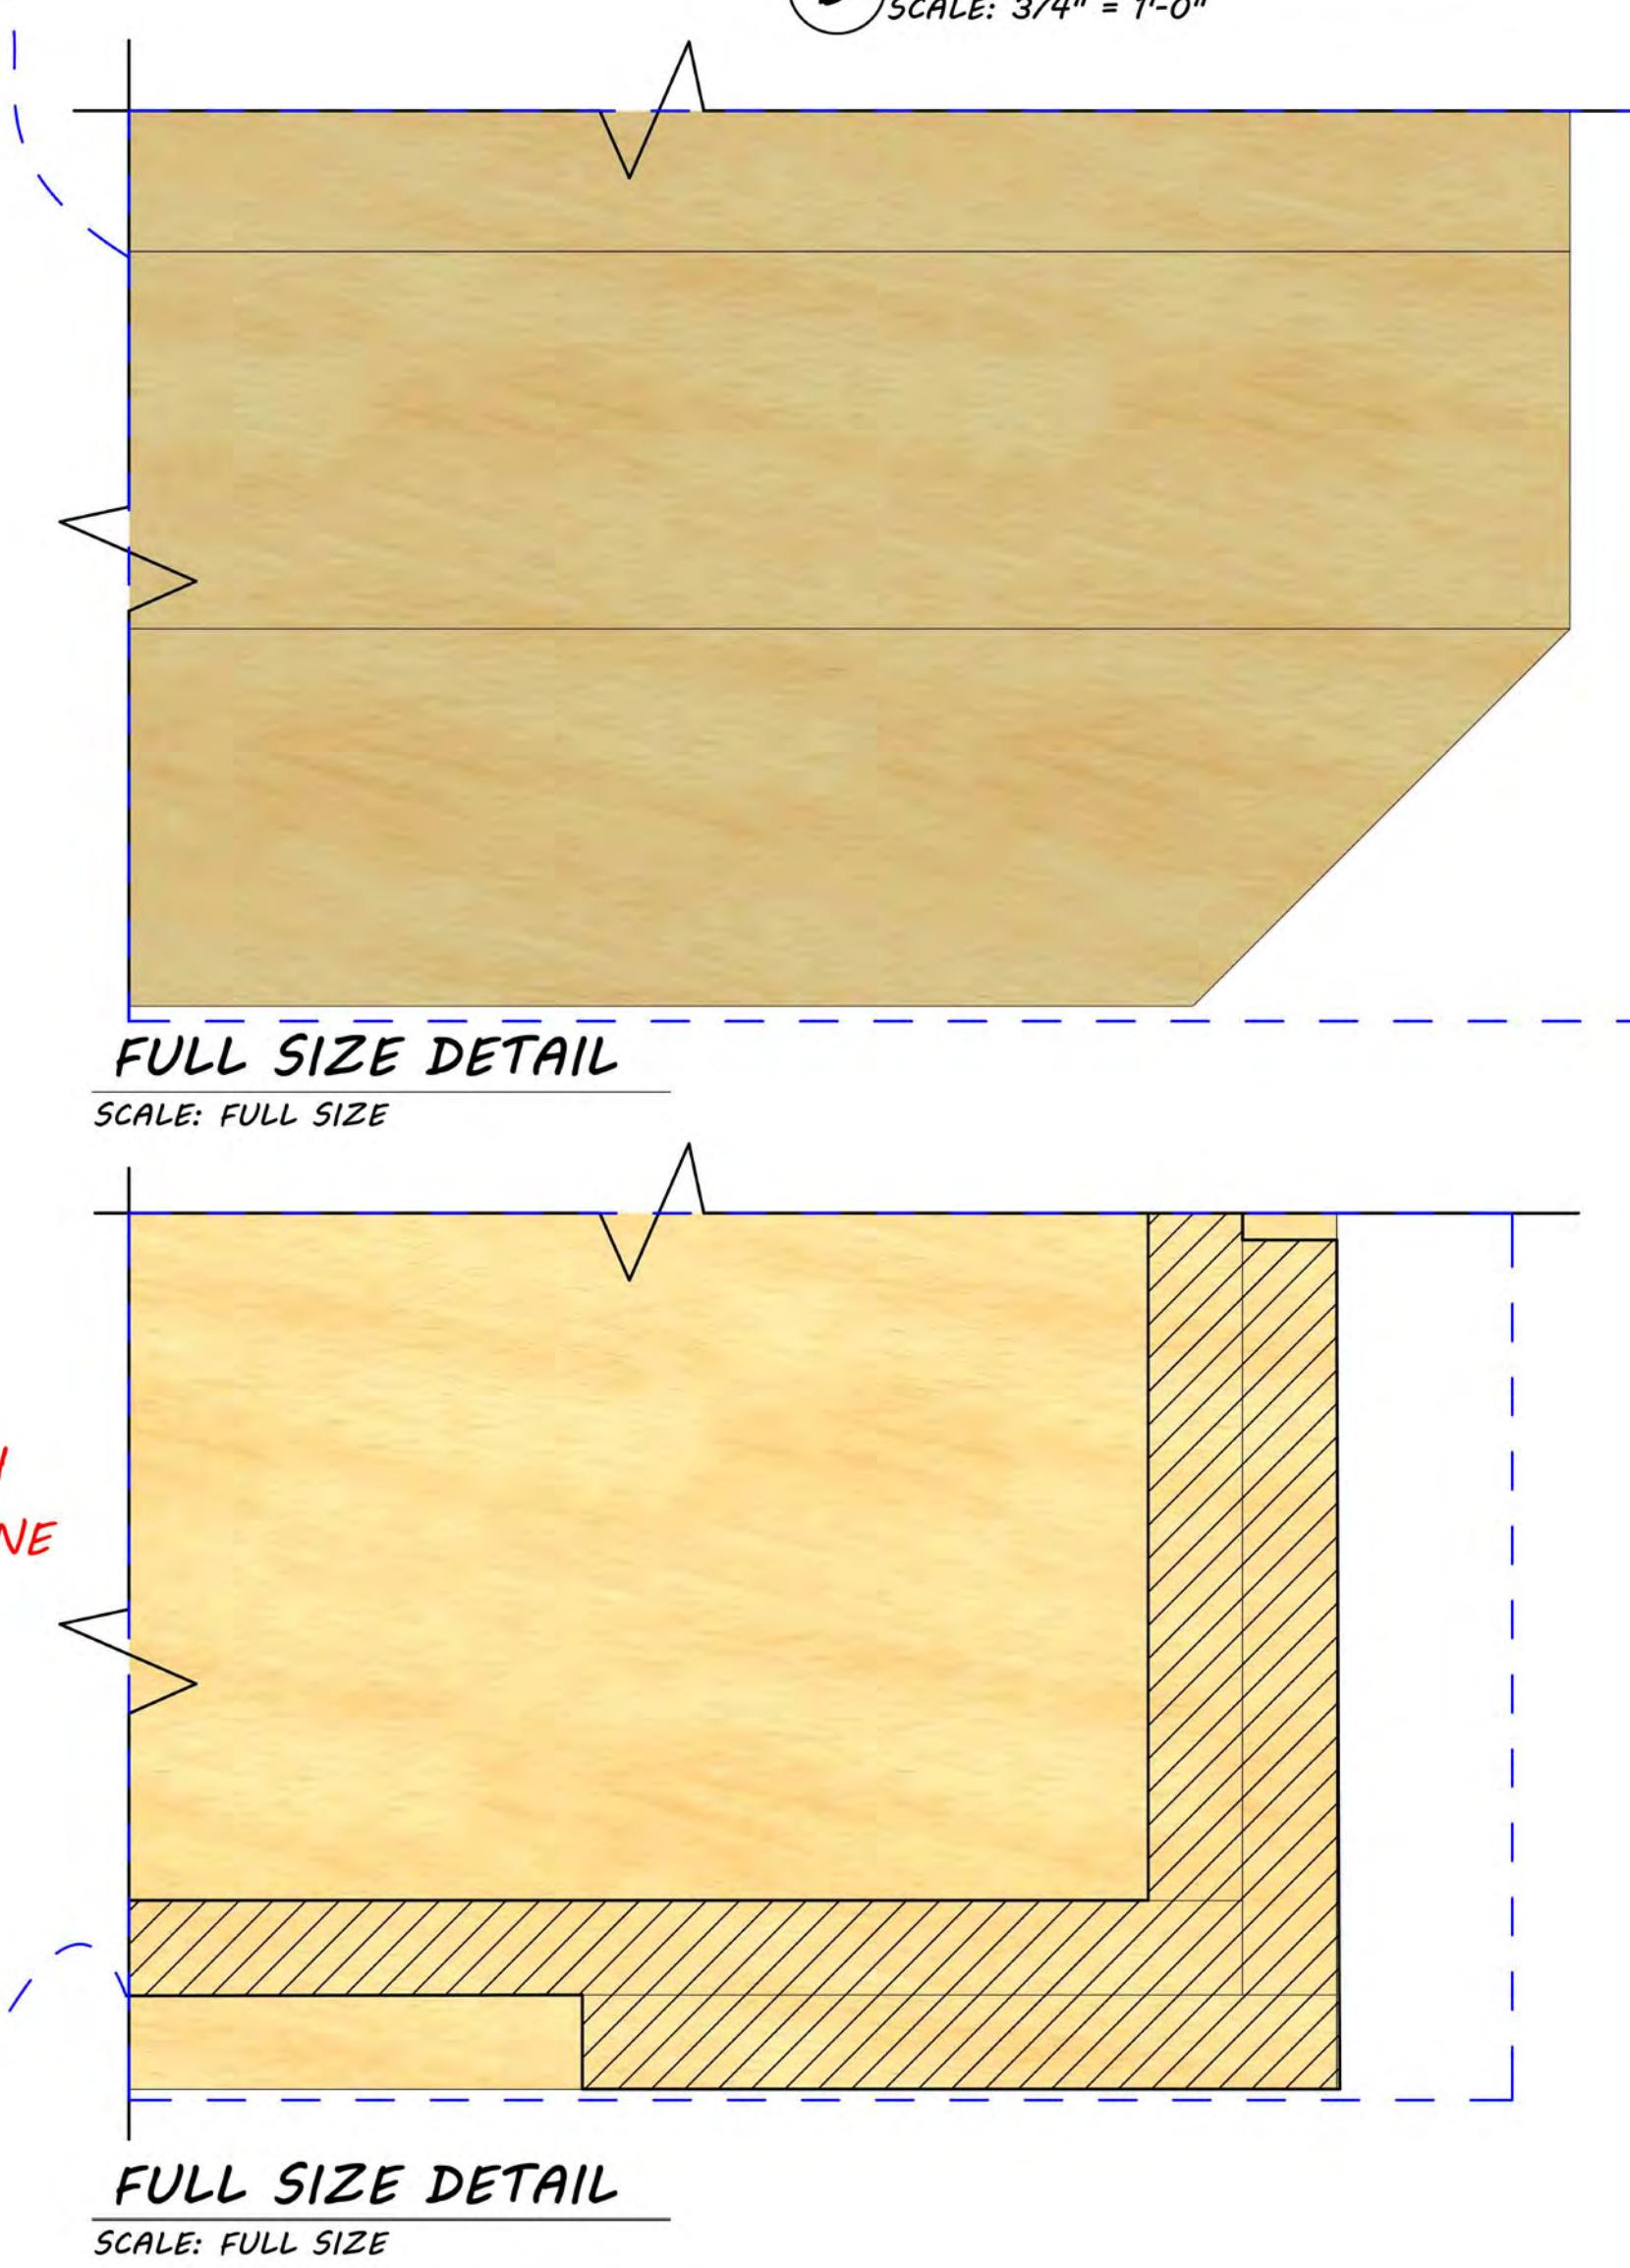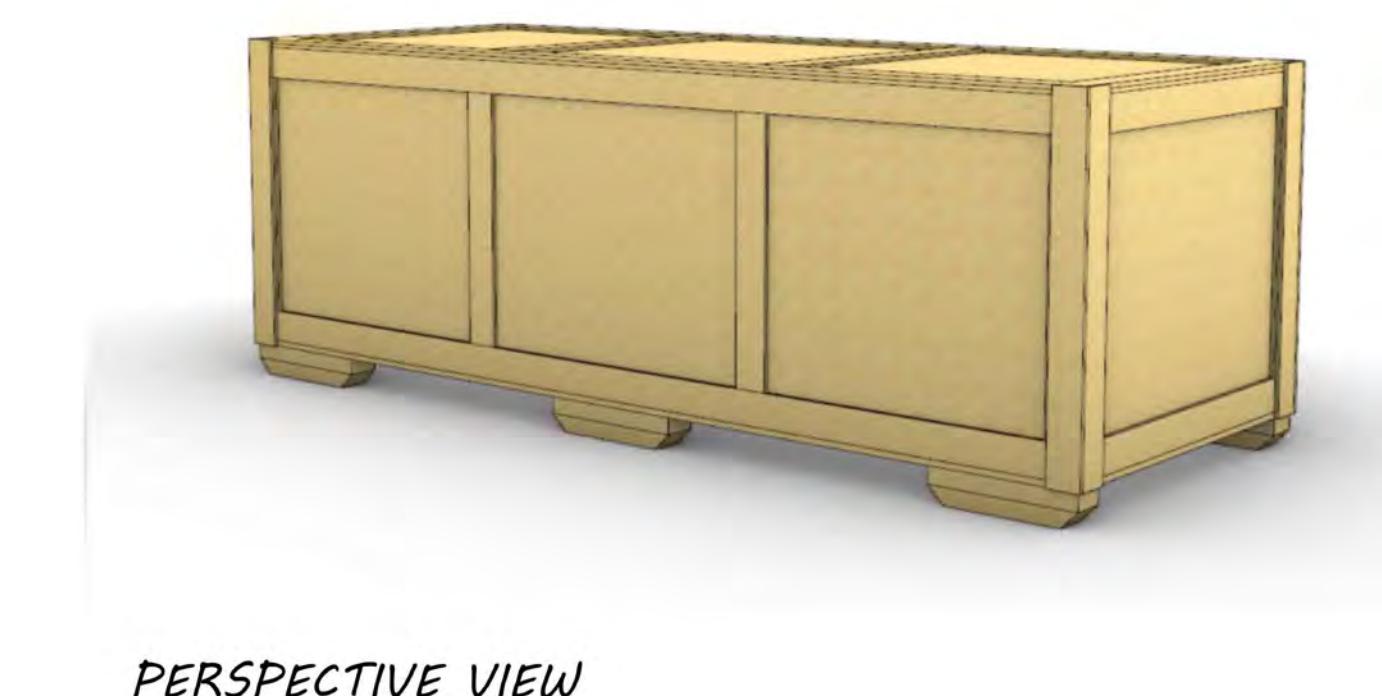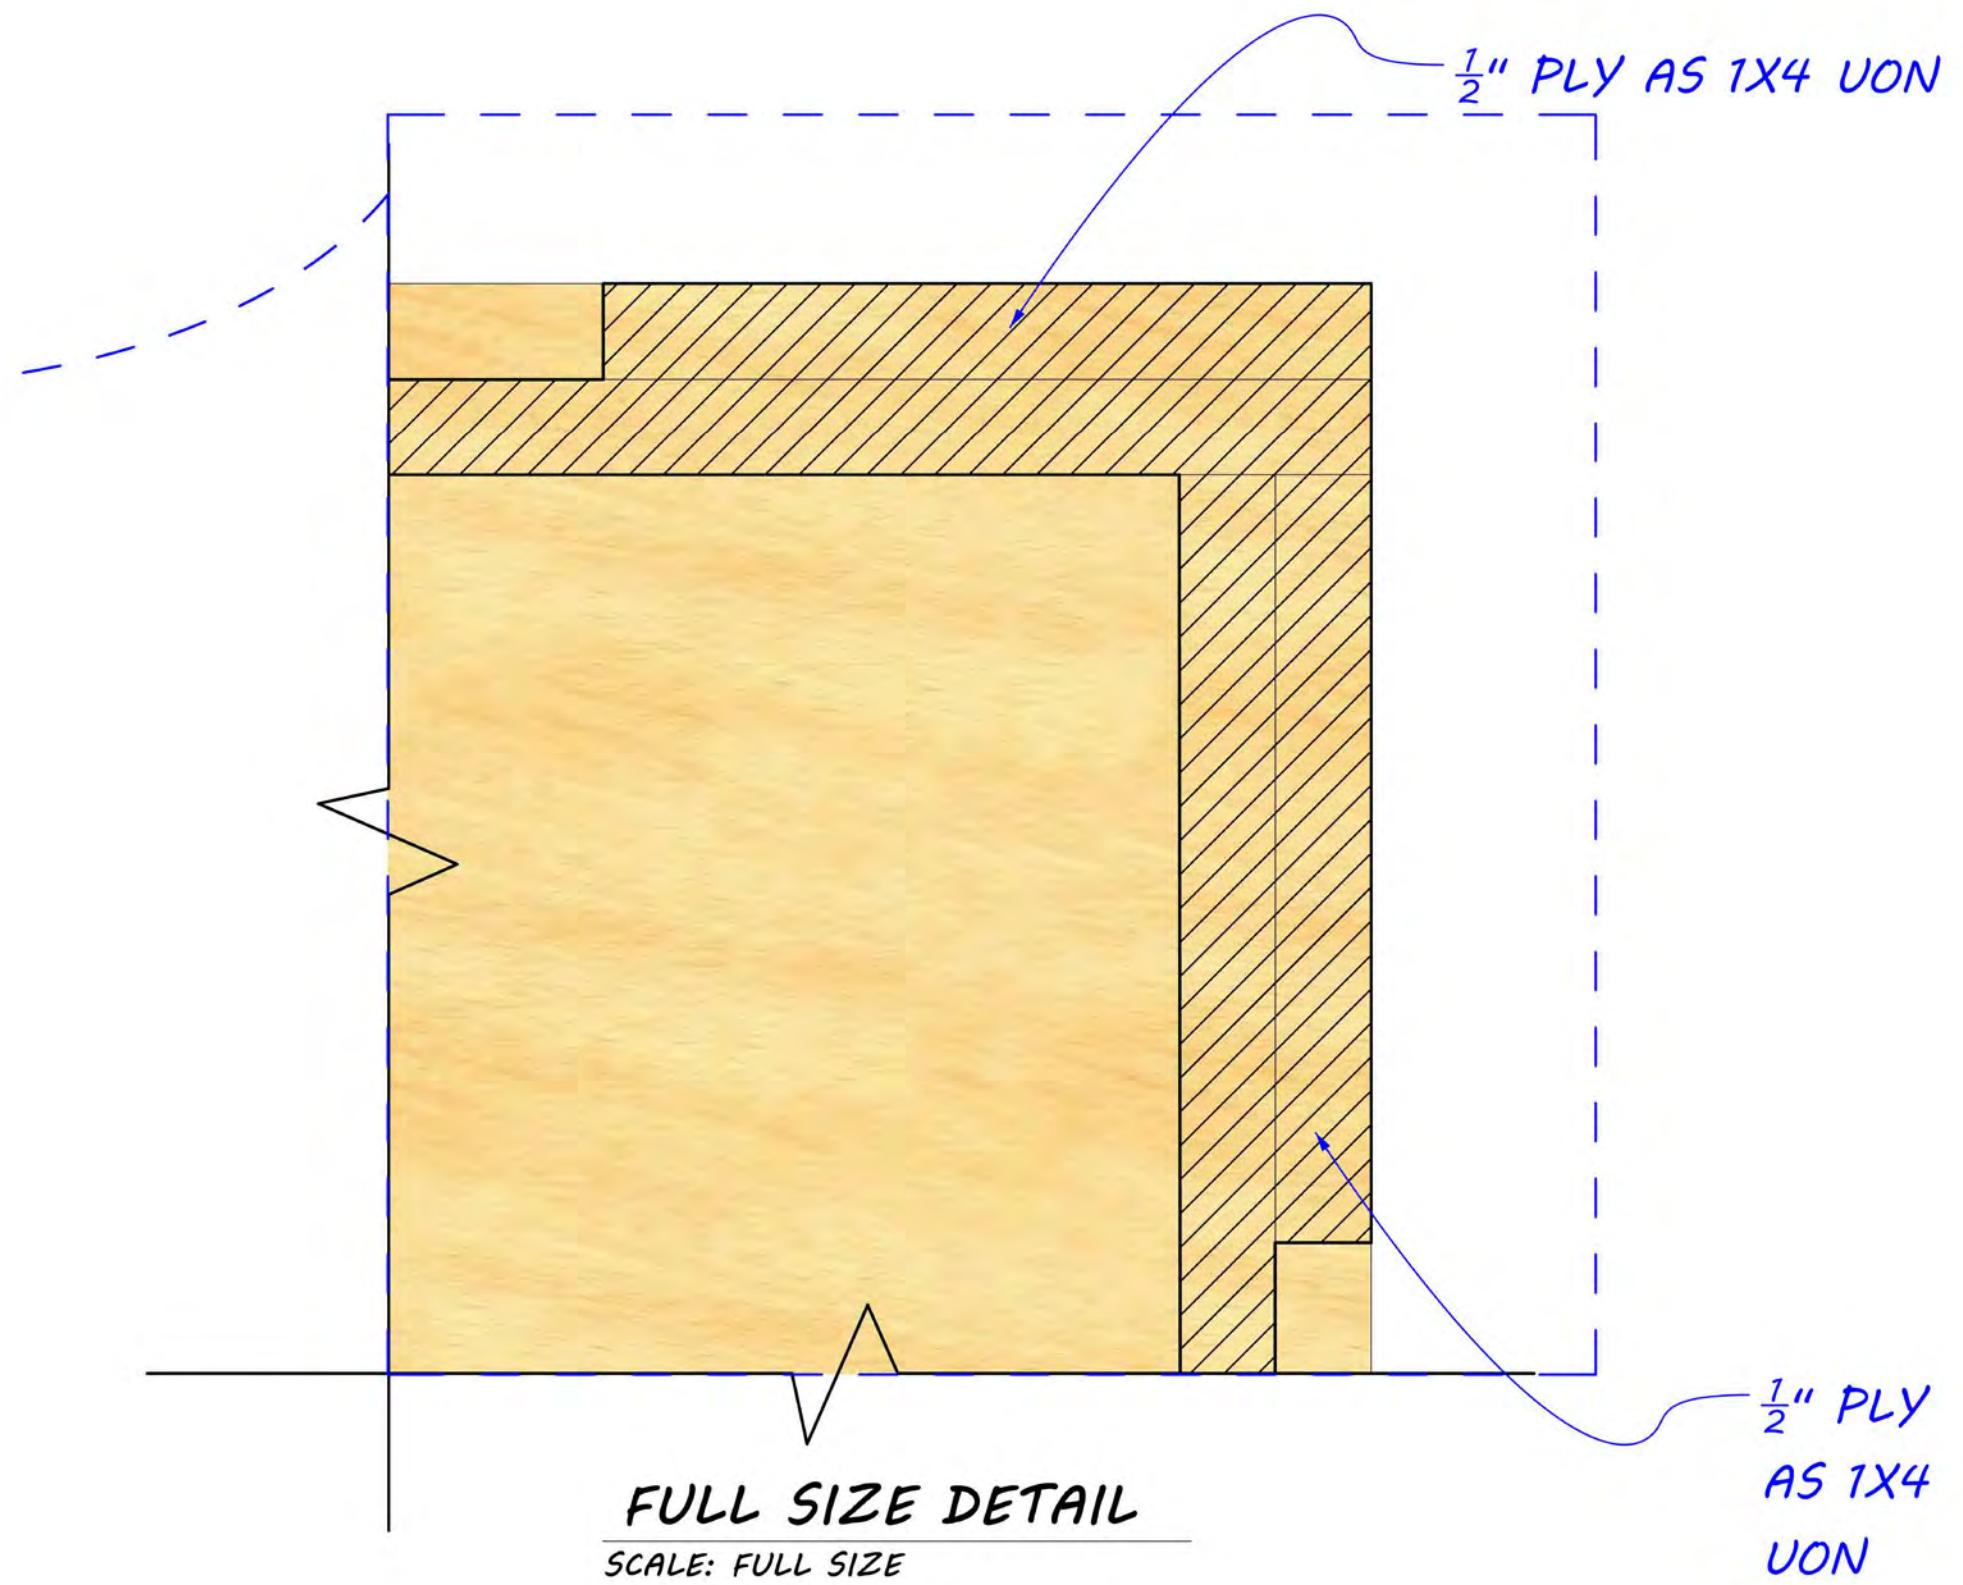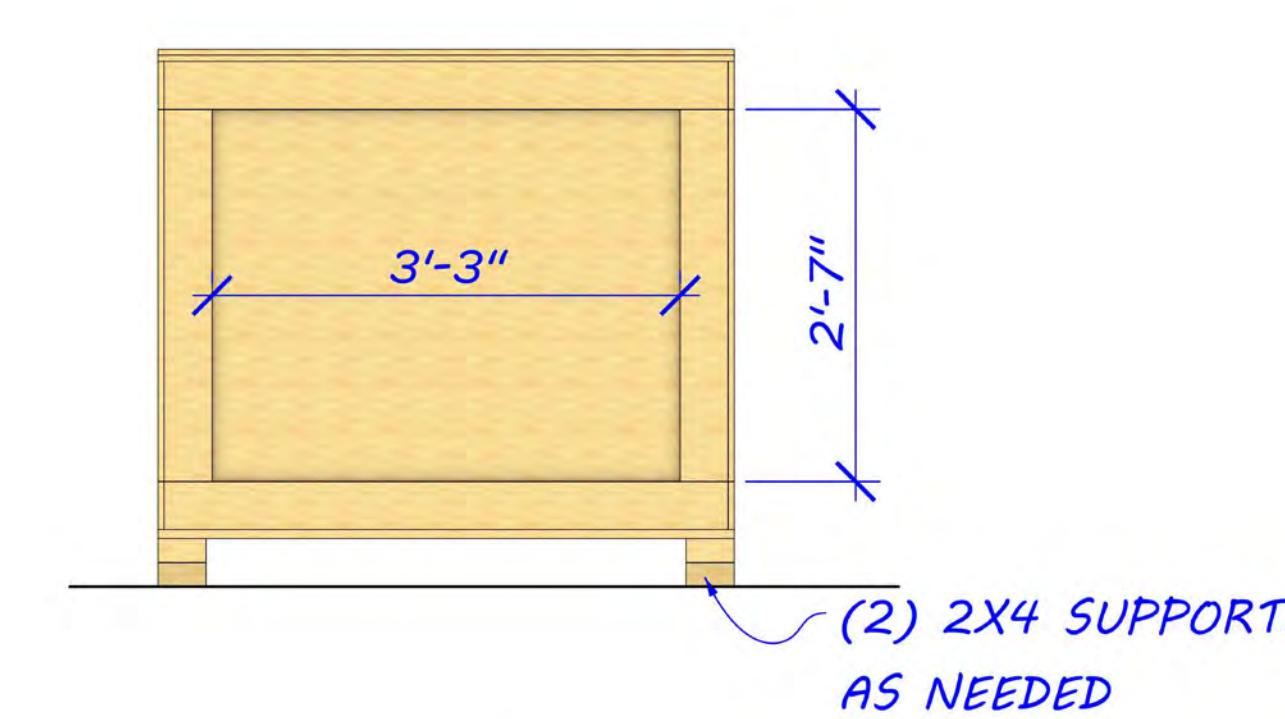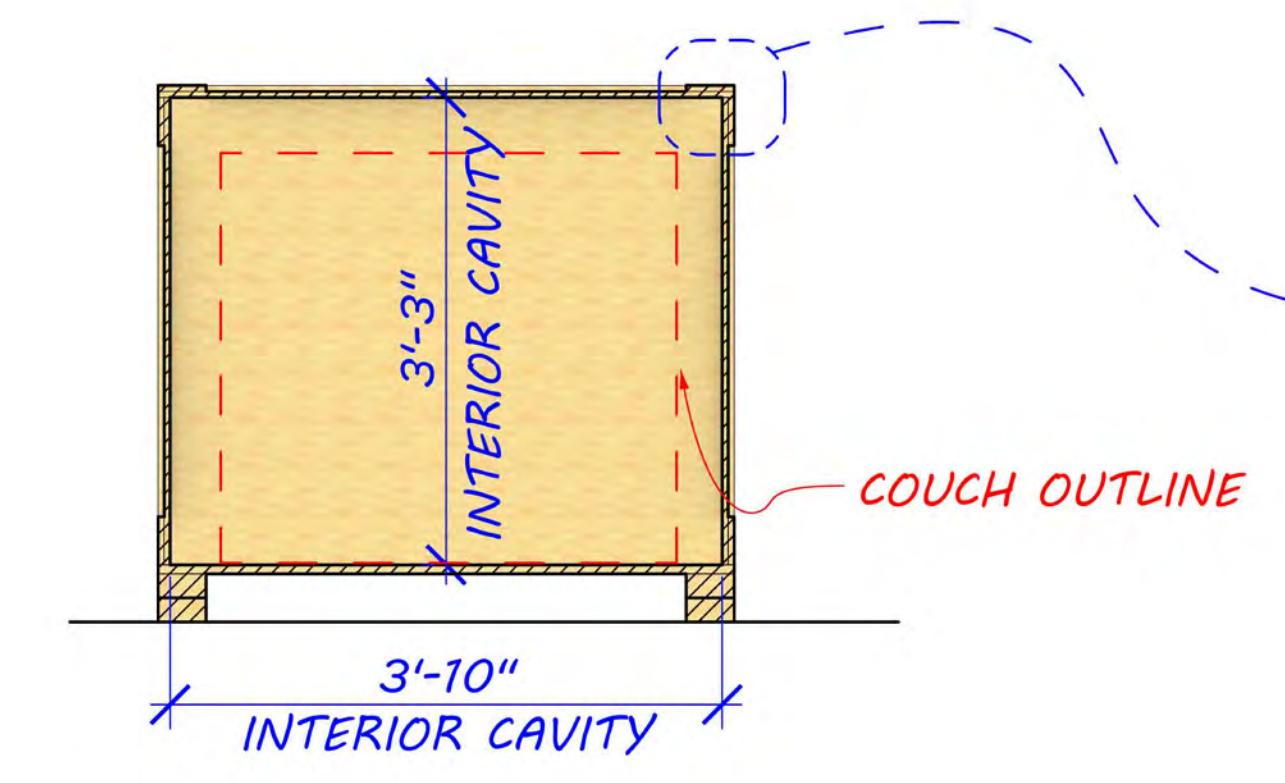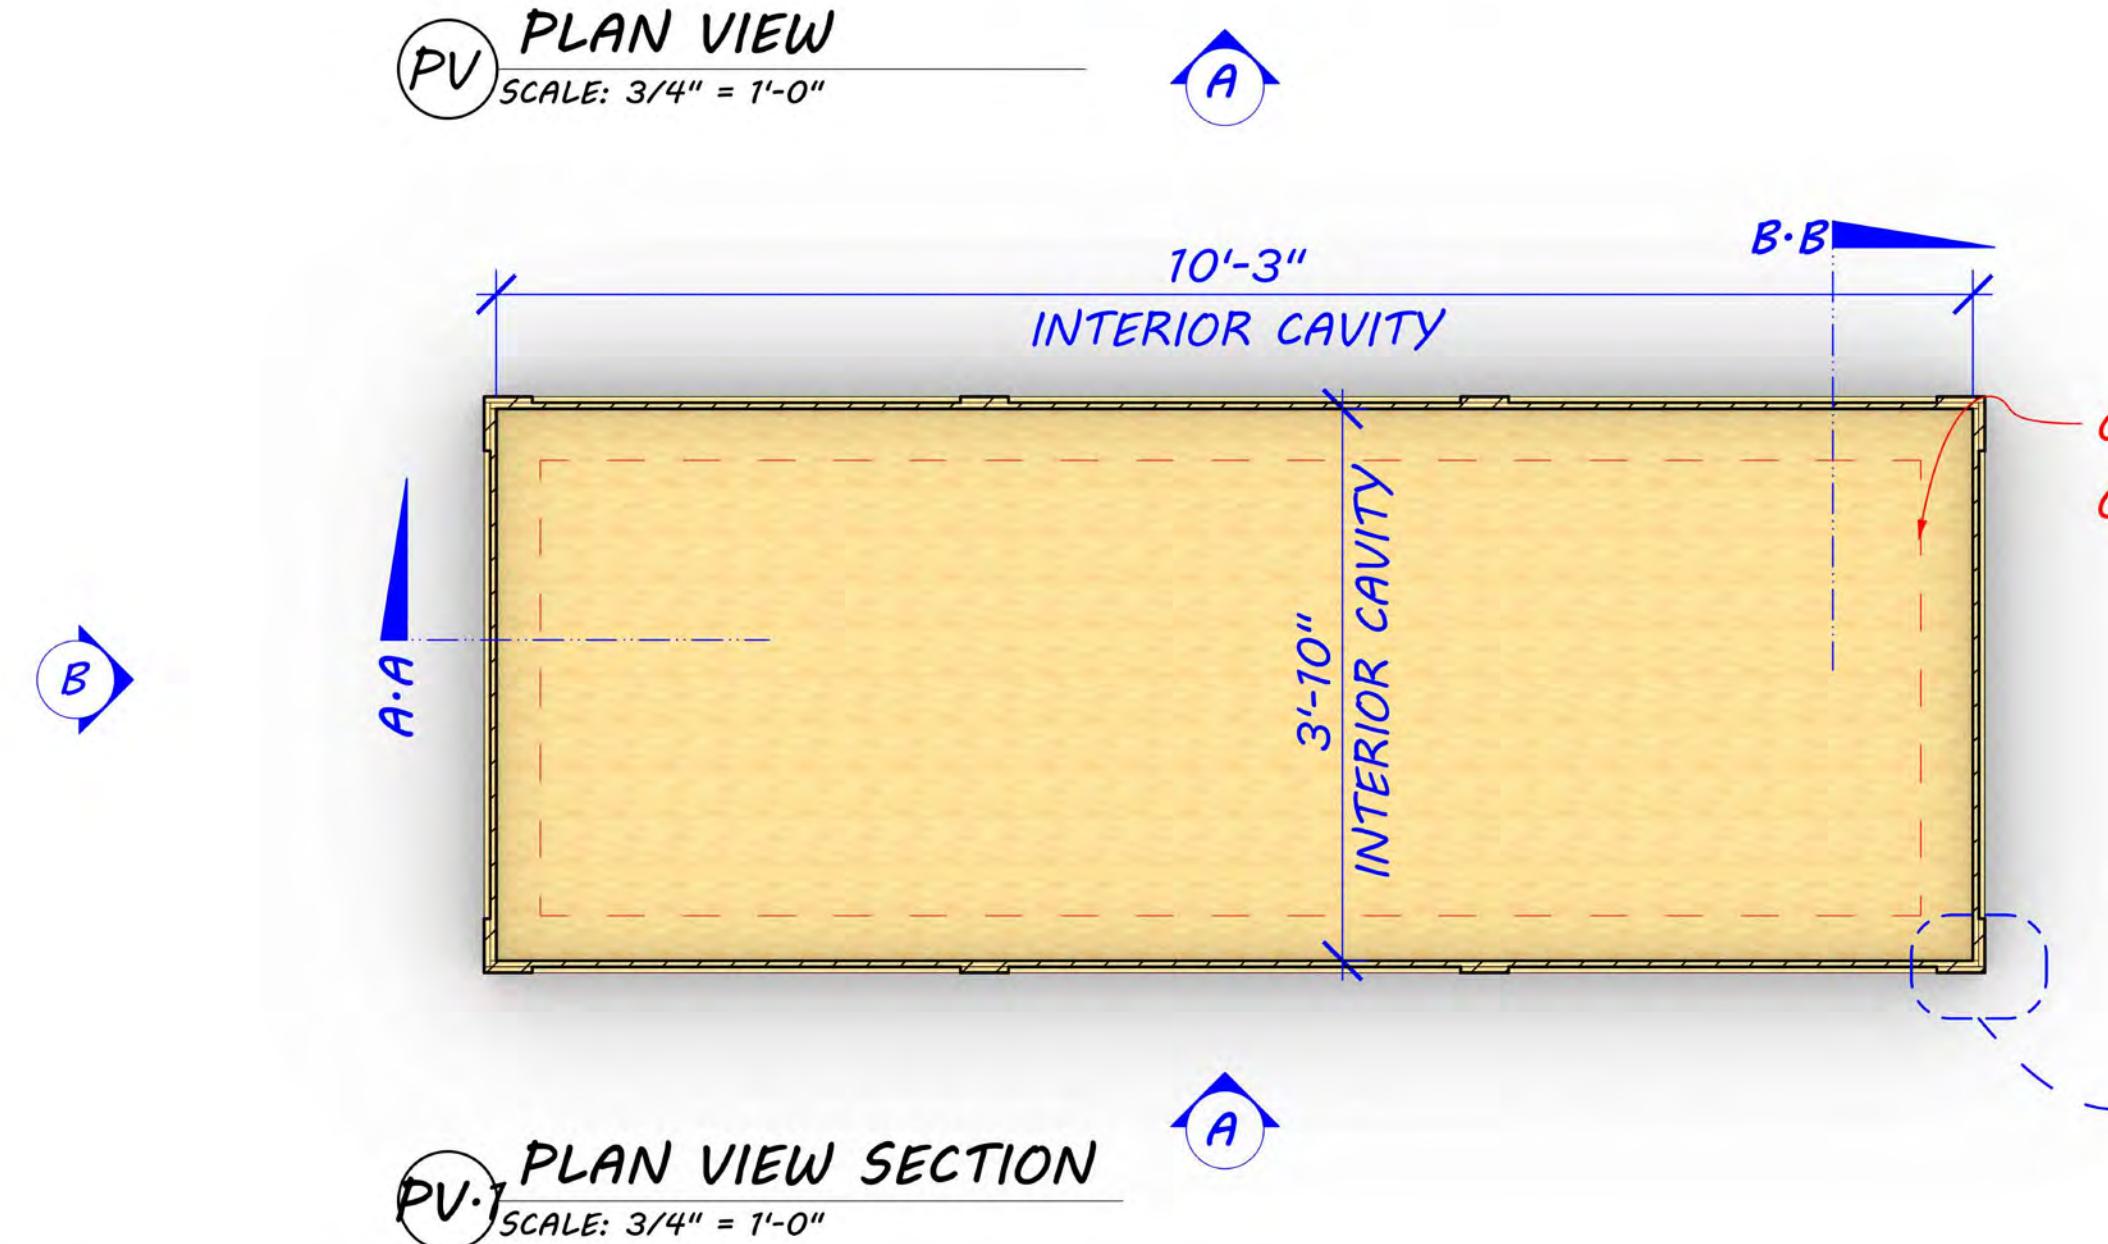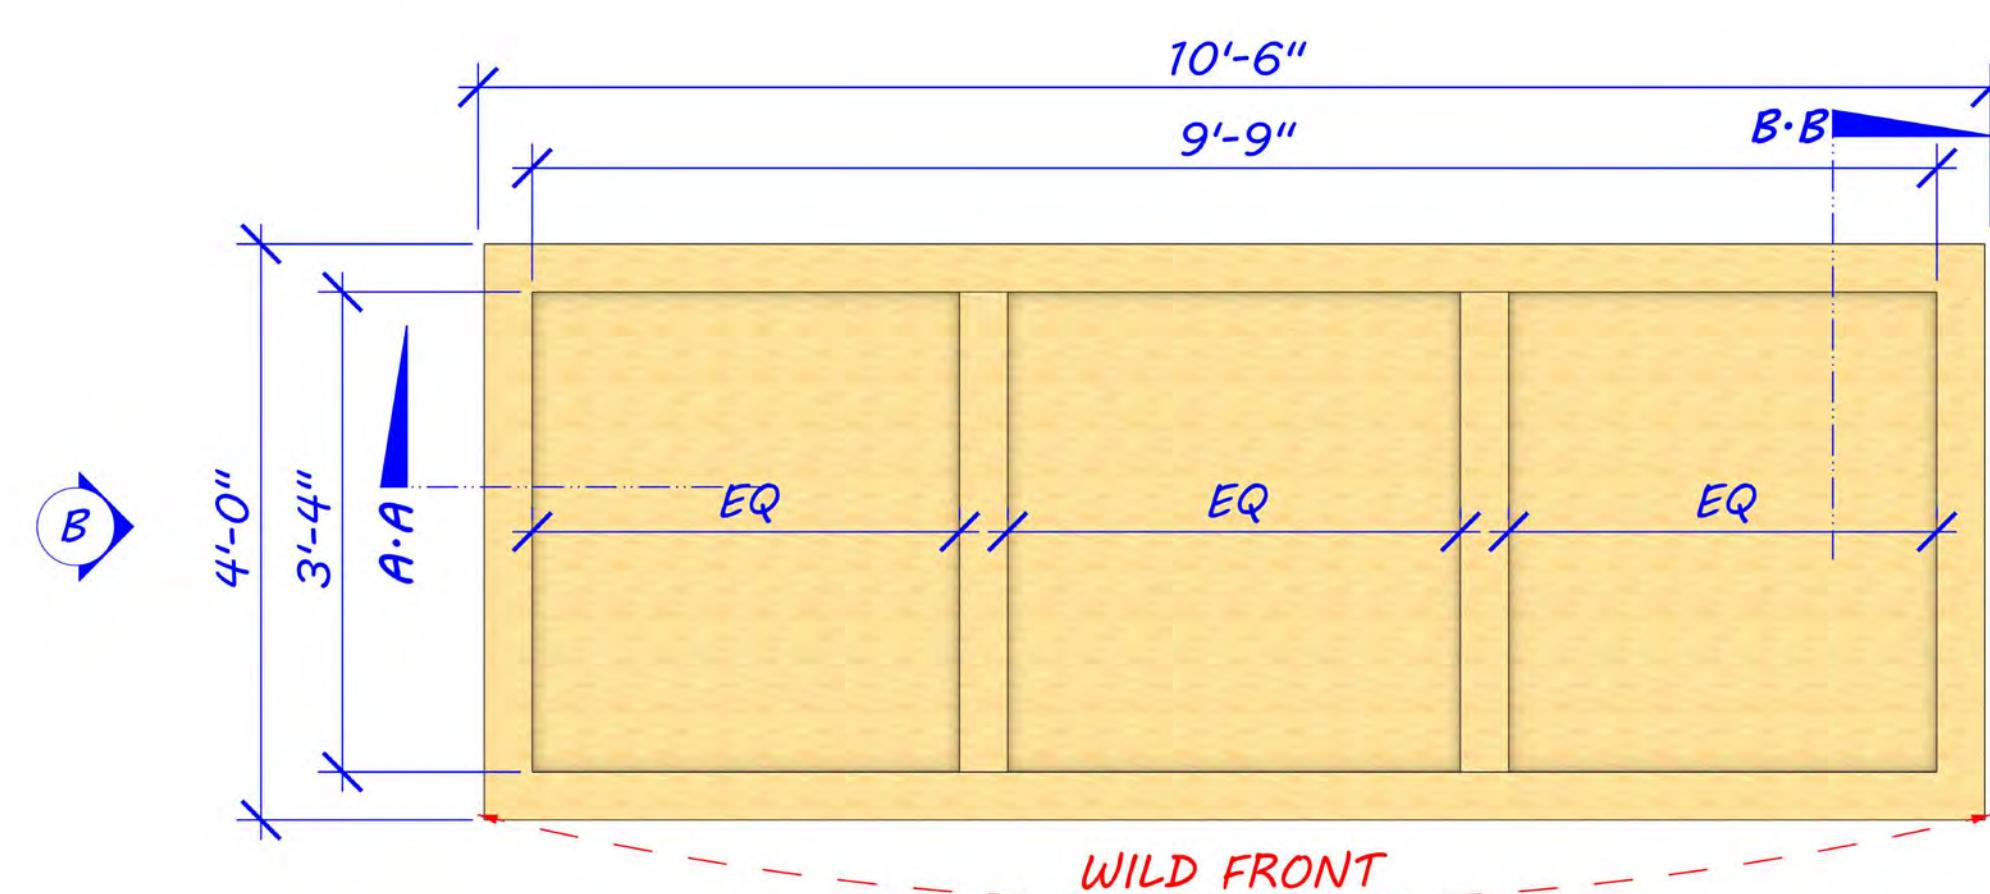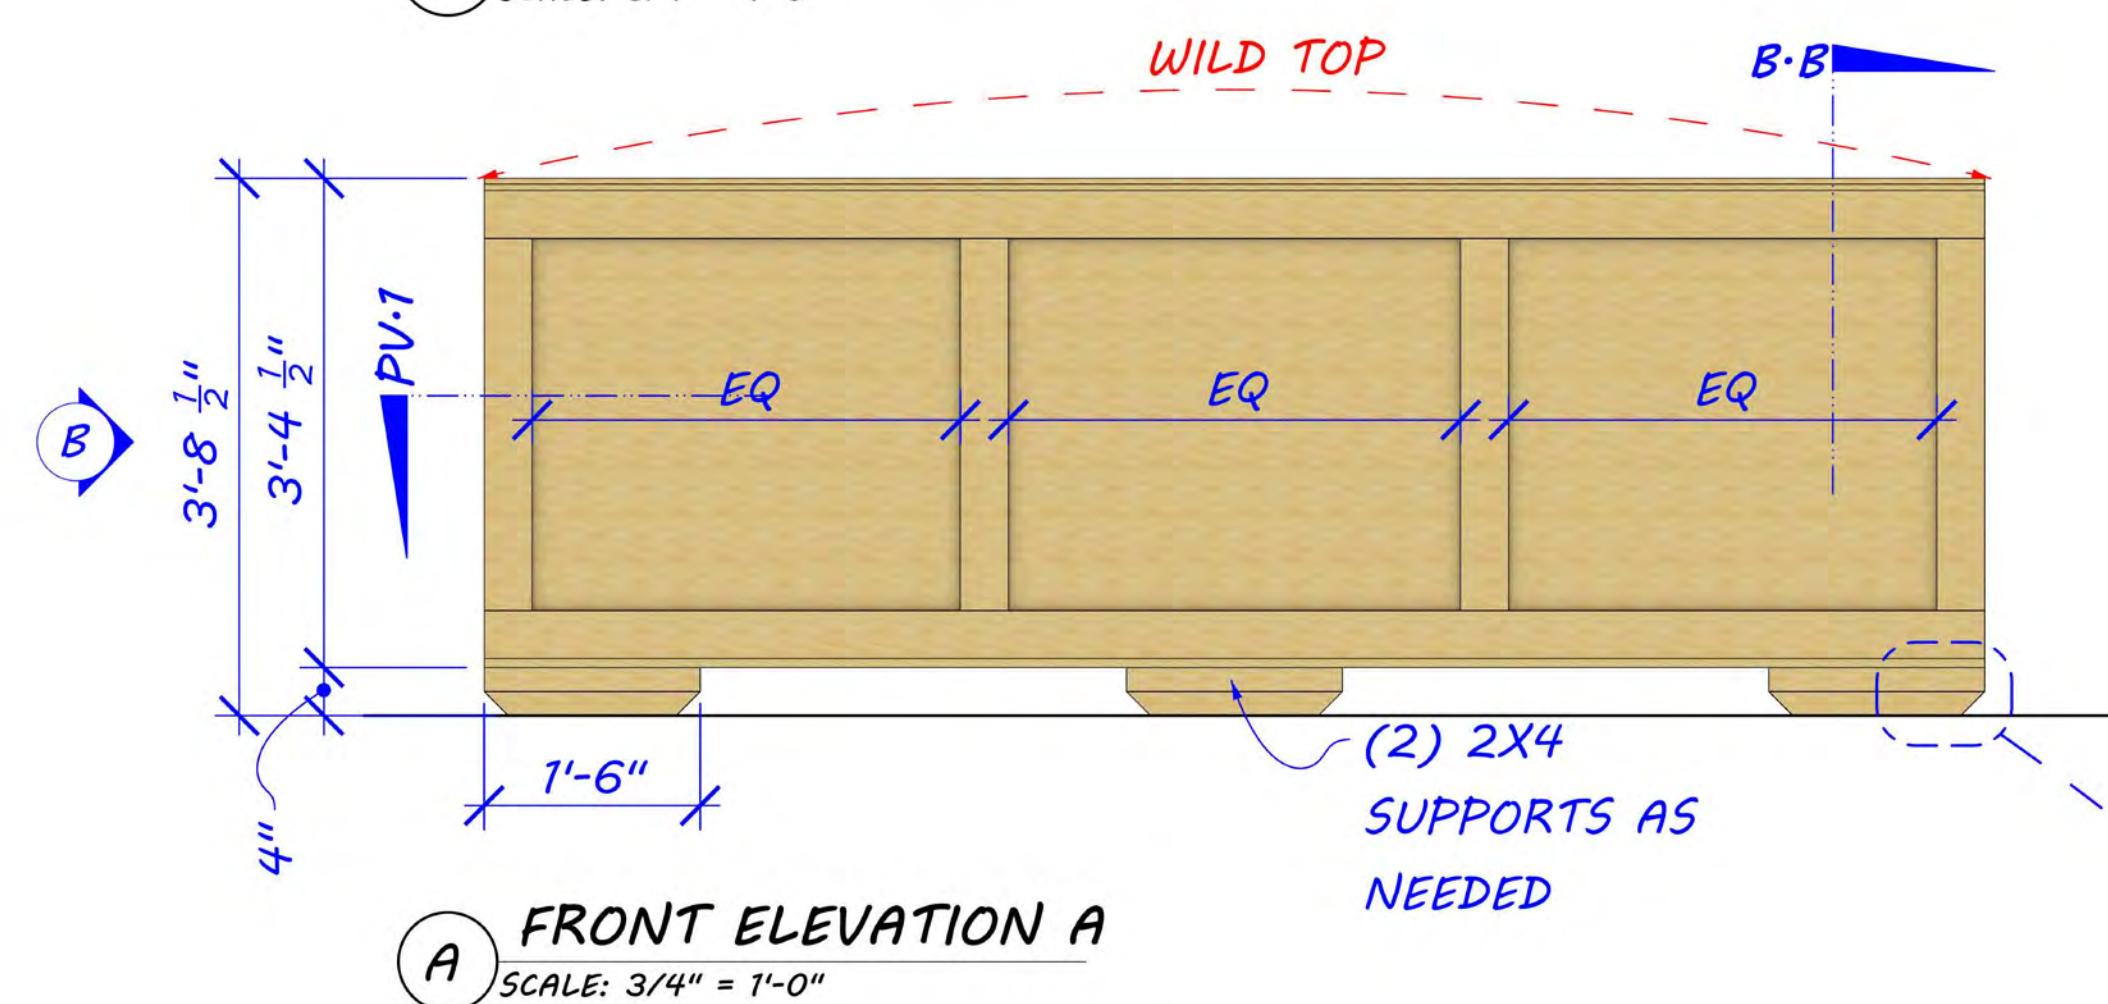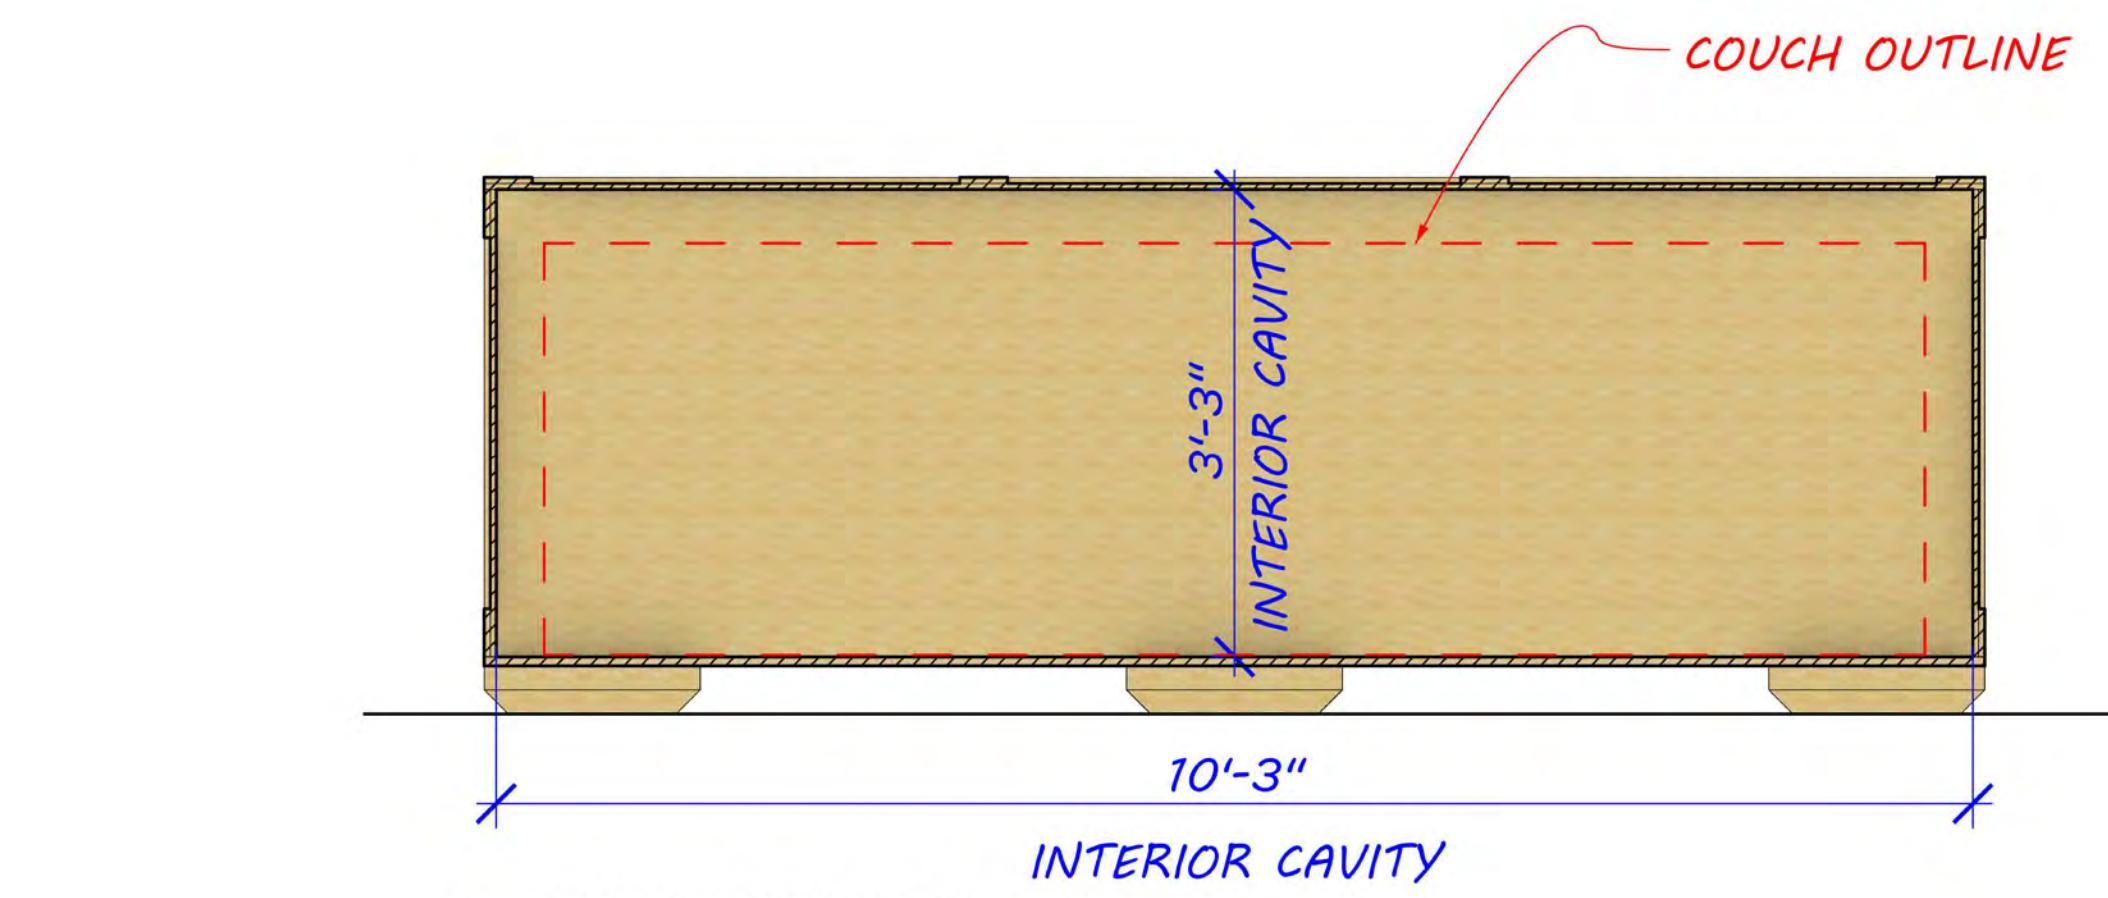

RELEASED

CELESTE'S OFFICE		PICTURE DATE: 8/04/2022
COUCH CRATE		SCALE: AS NOTED
WARNER BROS.		ART DEPT: EMMA FAIRLEY SPEC: HARRY OTTO SHR: HARRY OTTO AD: ERIC JEON SD: TREV WRIGHT
Mrs. Davis		SDMM 16131 REV: RELEASED SET: XXXX peacock