

architecture
portfolio 2025
Kelly McKenna



Marywood University
Bachelor of Architecture
Class of 2022

631 626 8330 

kellymckenna2017@gmail.com 

LAKE HOUSE RENDERS (CONCEPT)

RENDERED BY: K MCKENNA

DESIGNED BY: K MCKENNA



LAKE HOUSE RENDERS (CONCEPT)



EXTERIOR RENDERS



RENDERED BY: K MCKENNA

DESIGNED BY: K MCKENNA


EXTERIOR RENDERS



RENDERED BY: K MCKENNA

DESIGNED BY: PACIFIC HABITAT

INTERIOR RENDERS

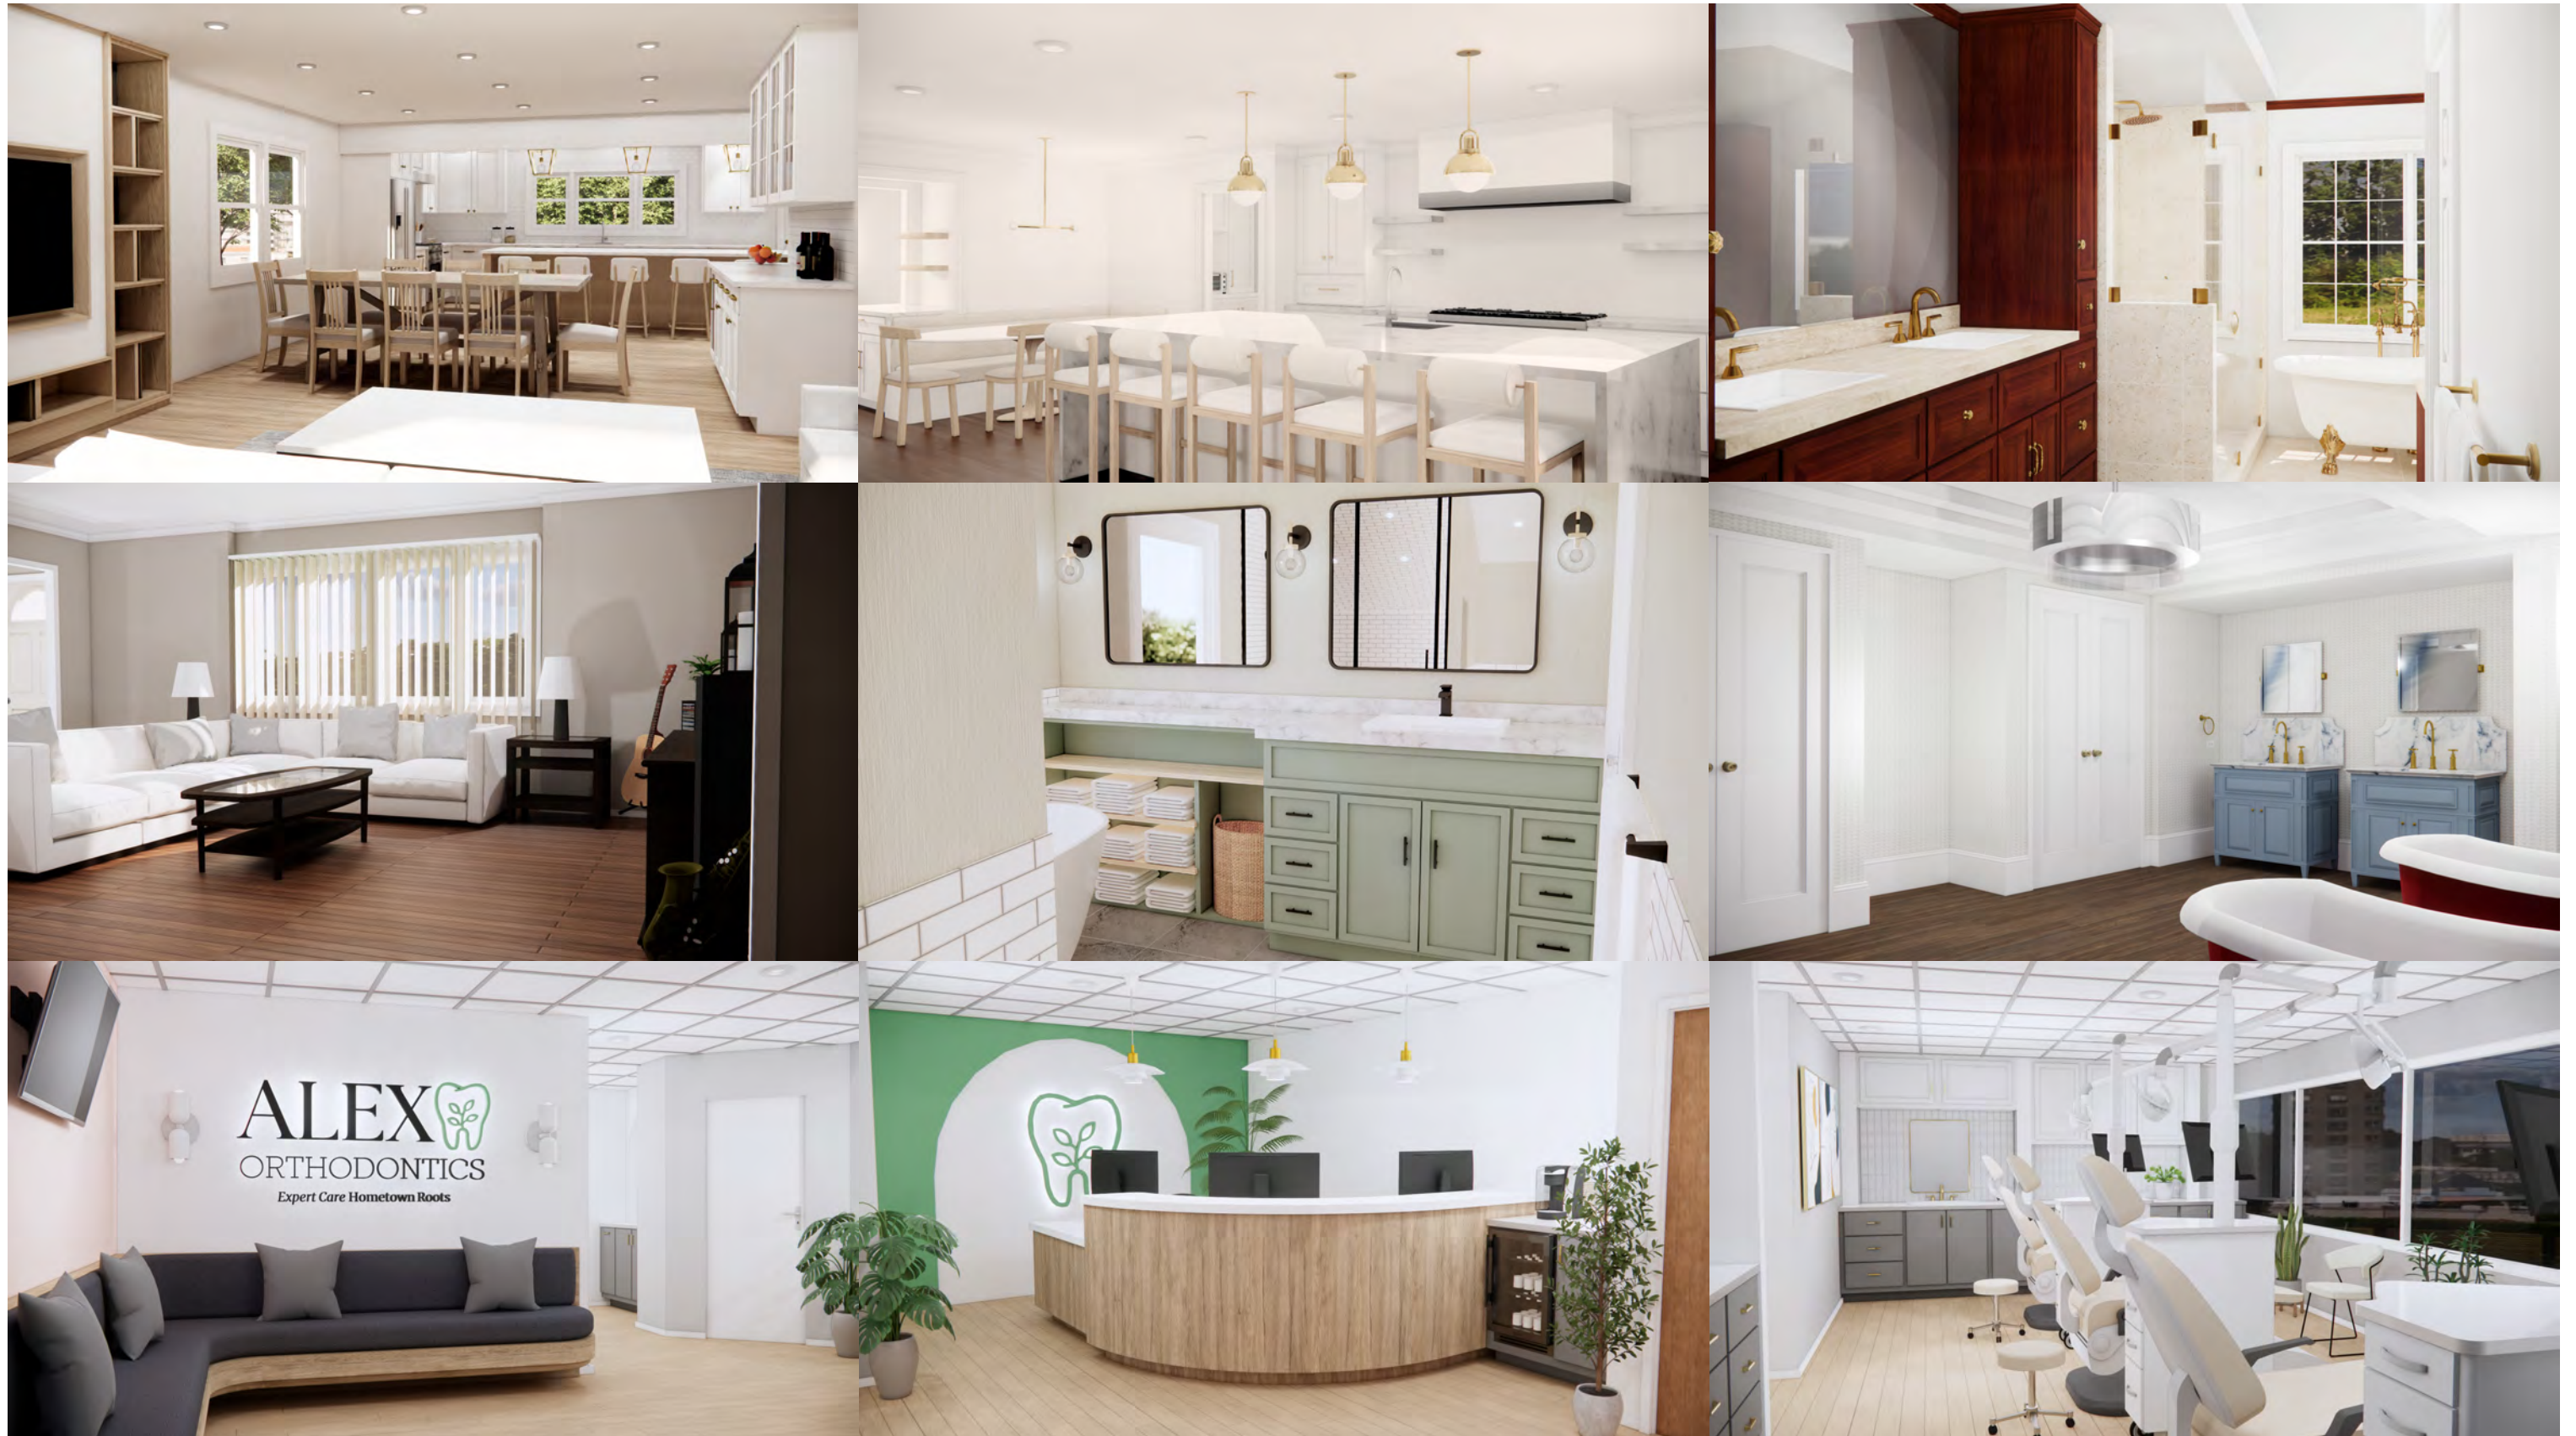

RENDERED BY: K MCKENNA

DESIGNED BY: PACIFIC HABITAT

EXTERIOR RENDERS



RENDERED BY: K MCKENNA

DESIGNED BY: JOSEPH SCARPULLA ARCHITECT

INTERIOR RENDERS



RENDERED BY: K MCKENNA

DESIGNED BY: JOSEPH SCARPULLA ARCHITECT

INTERIOR ALTERATION RENDERS



KITCHEN



LIVING ROOM



DINING ROOM




MUSOA THIRD YEAR SPRING

SPRING GARDEN STATION CHILDREN'S MUSEUM


1126-30 SPRING GARDEN ST,
PHILADELPHIA, PA

OPENING THE BRAND NEW CHILDREN'S ART MUSEUM BRINGS A NEW RECOGNITION TO THE ART IN THE CITY OF PHILADELPHIA. CHILDREN, ACCOMPANIED BY THEIR PARENT, ARE NOW ABLE TO LEARN AND TEST ART, SPECIFICALLY GRAFFITI ART. DESIGN INSPIRED BY THE ANGLES DIRECTED BY THE SITE OF EACH STREET. FIRST FLOOR IS OPEN TO THE PUBLIC. INCLUDING A FRONT TICKET DESK, FOOD AND GIFT SHOP, 18 PANELS (FRONT AND BACK) FOR CHILDREN TO EXPRESS THEMSELVES THROUGH SPRAY PAINT. SECOND FLOOR IS ACCESSED BY TICKET ONLY. THE SECOND FLOOR OVERLOOKS DOWN TO THE FIRST FLOOR, ALONG WITH A PLAYROOM, PLAY NEWS ROOM WITH A GREEN SCREEN, A CRAFT ROOM, LEARNING ROOM, AND OFFICES FOR EMPLOYEES. THE THIRD FLOOR A THEATER ROOM FOR GUEST ENTERTAINERS, MUSICIANS AND SPEAKERS. THE MUSEUM IS MEANT TO BE COLORFUL AND BRIGHT. THEREFORE ALL WALLS ARE EITHER GLASS OR BRIGHT COLORED TO ATTRACT THE EYE. THE PLAZA OUT FRONT IS DESIGNED TO DRAW IN PEOPLE FROM THE MAIN BUSY ROAD, SPRING GARDEN STREET, FACING NORTHWEST. IN THE OTHER DIRECTION, IS A 19 CAR PARKING LOT, LINED UP BEHIND THE MUSEUM, ALONG WITH PUBLIC PARKING ON THE STREET.

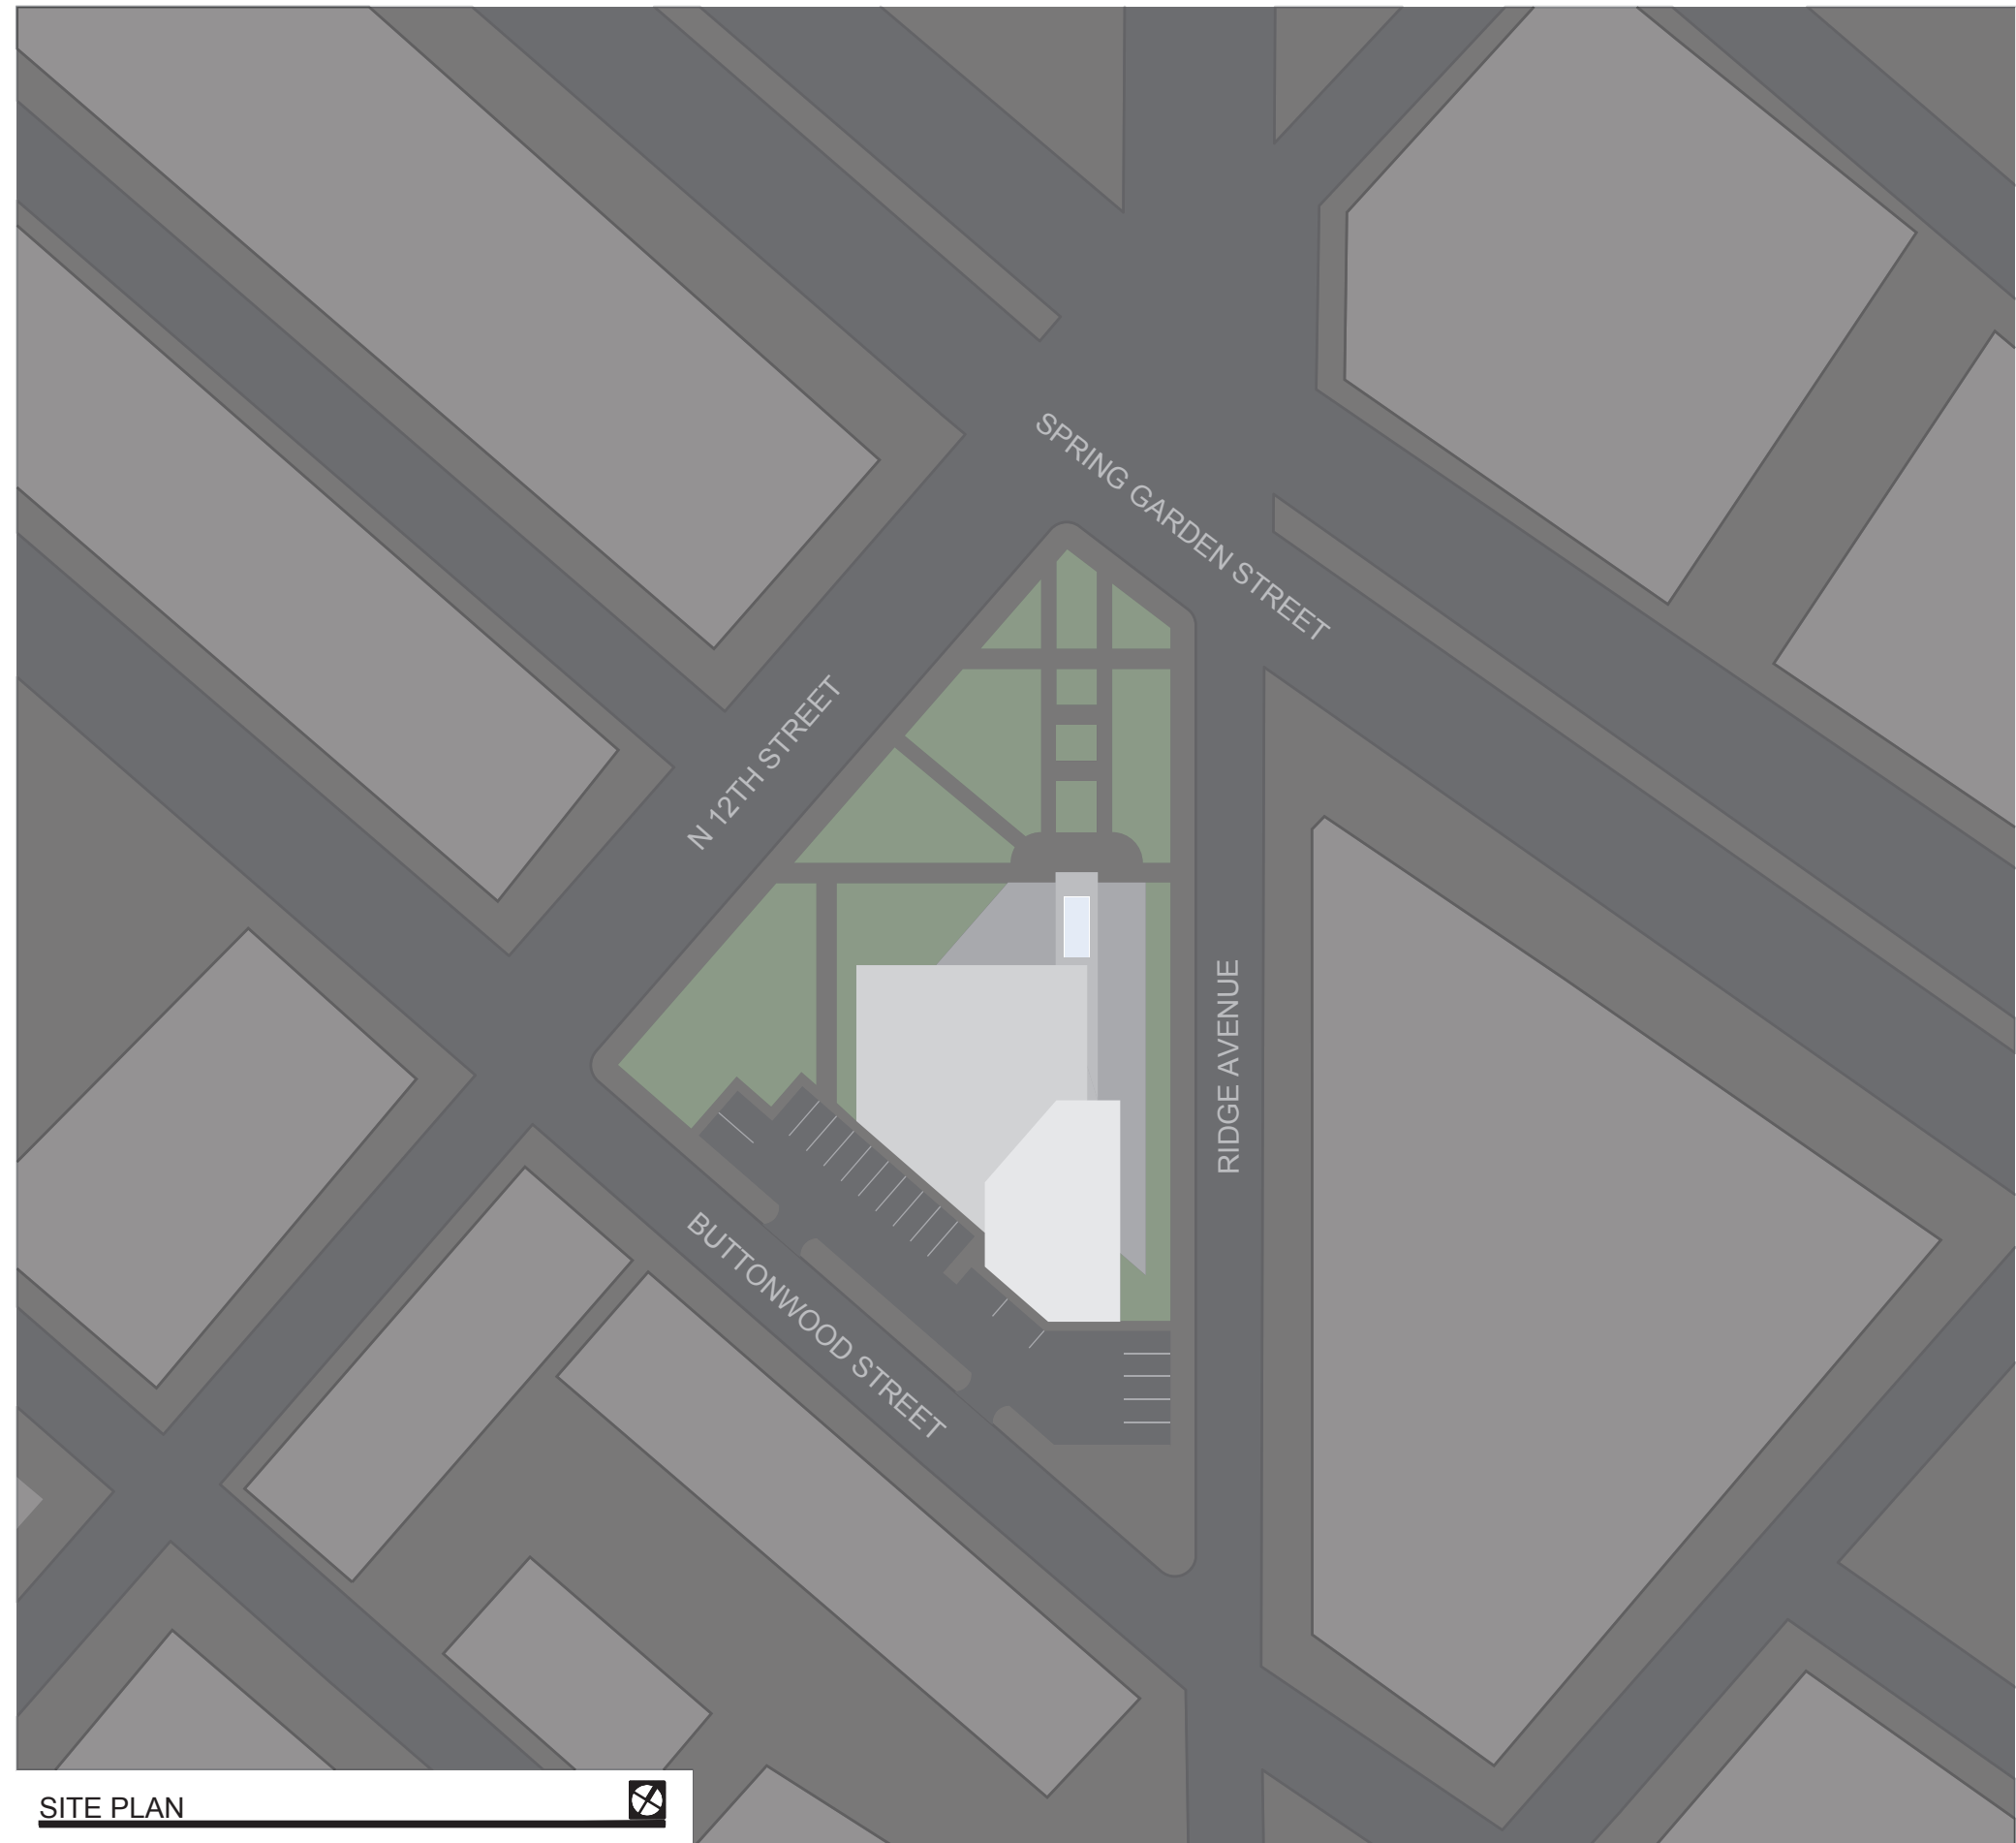


SITE PLAN




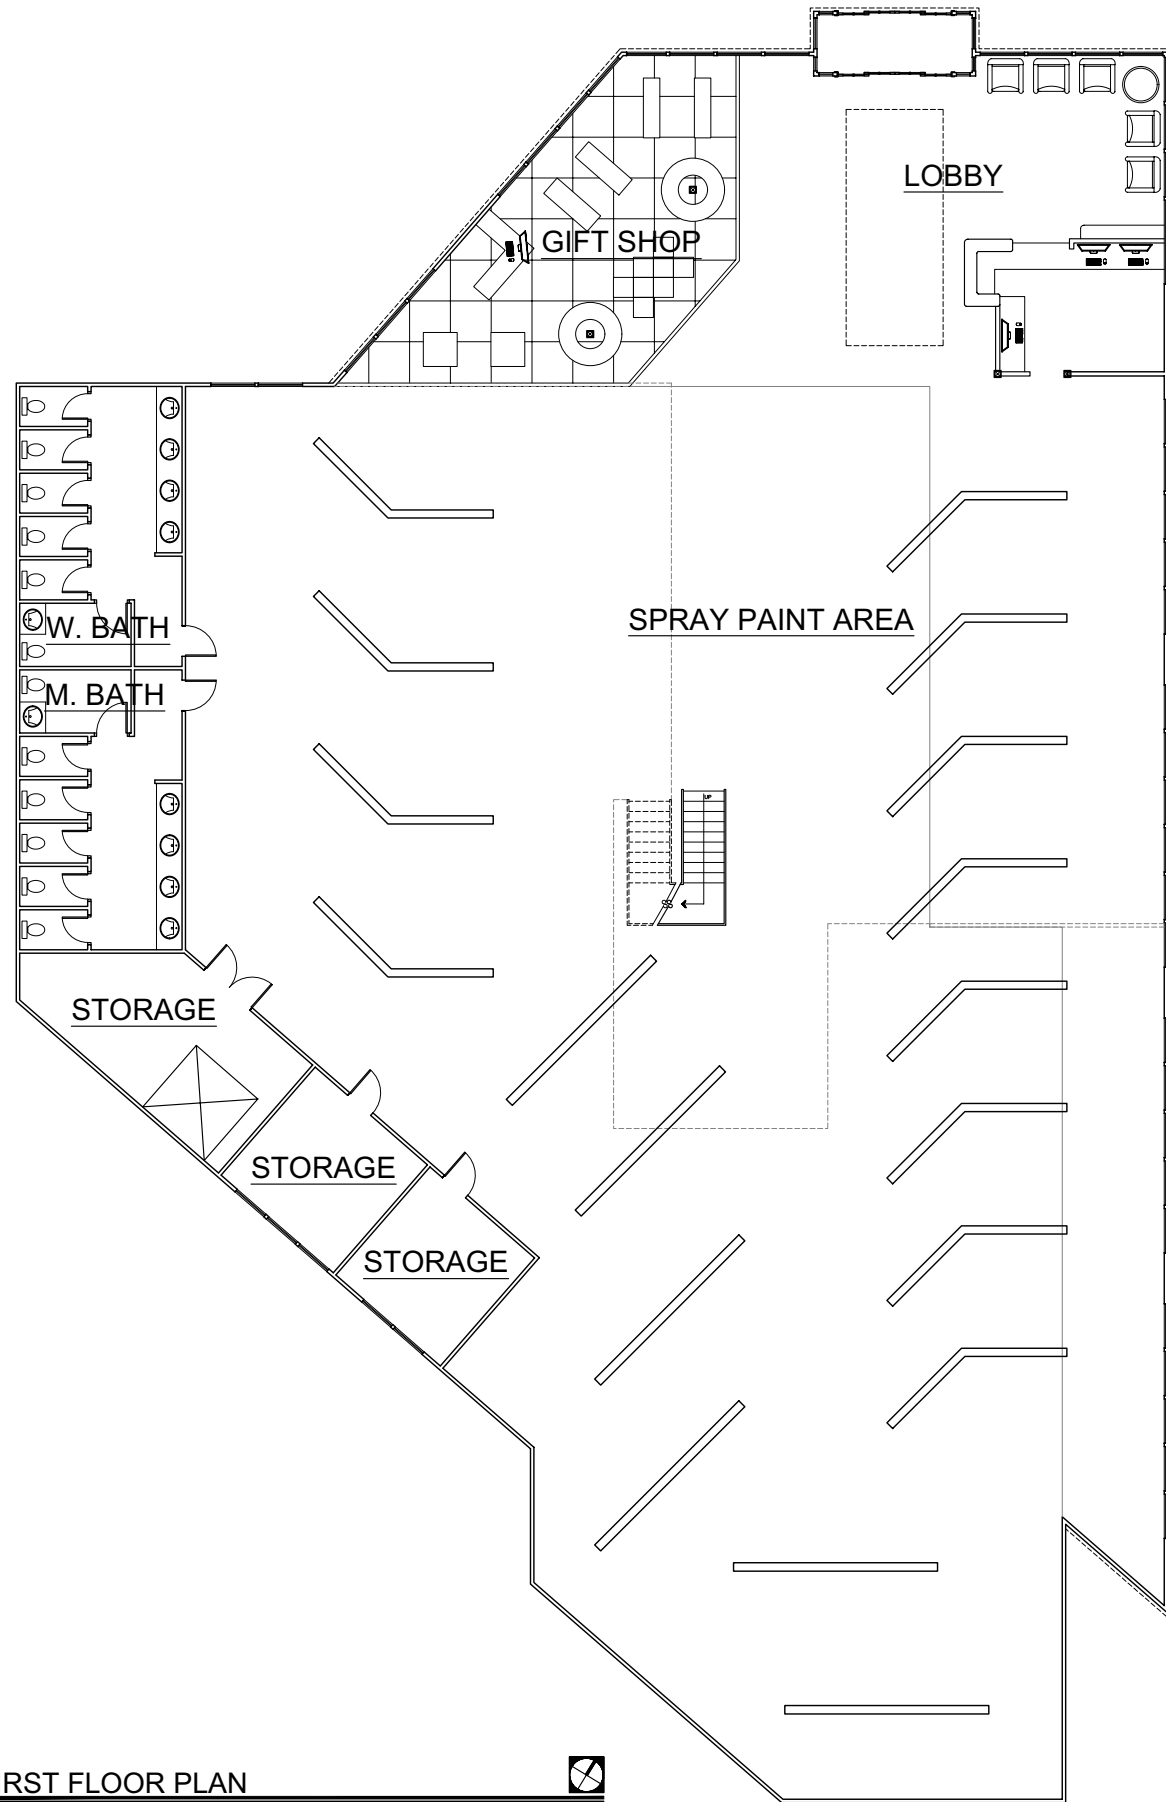


FIRST FLOOR PLAN
SCALE: 1/8" = 1'-0"

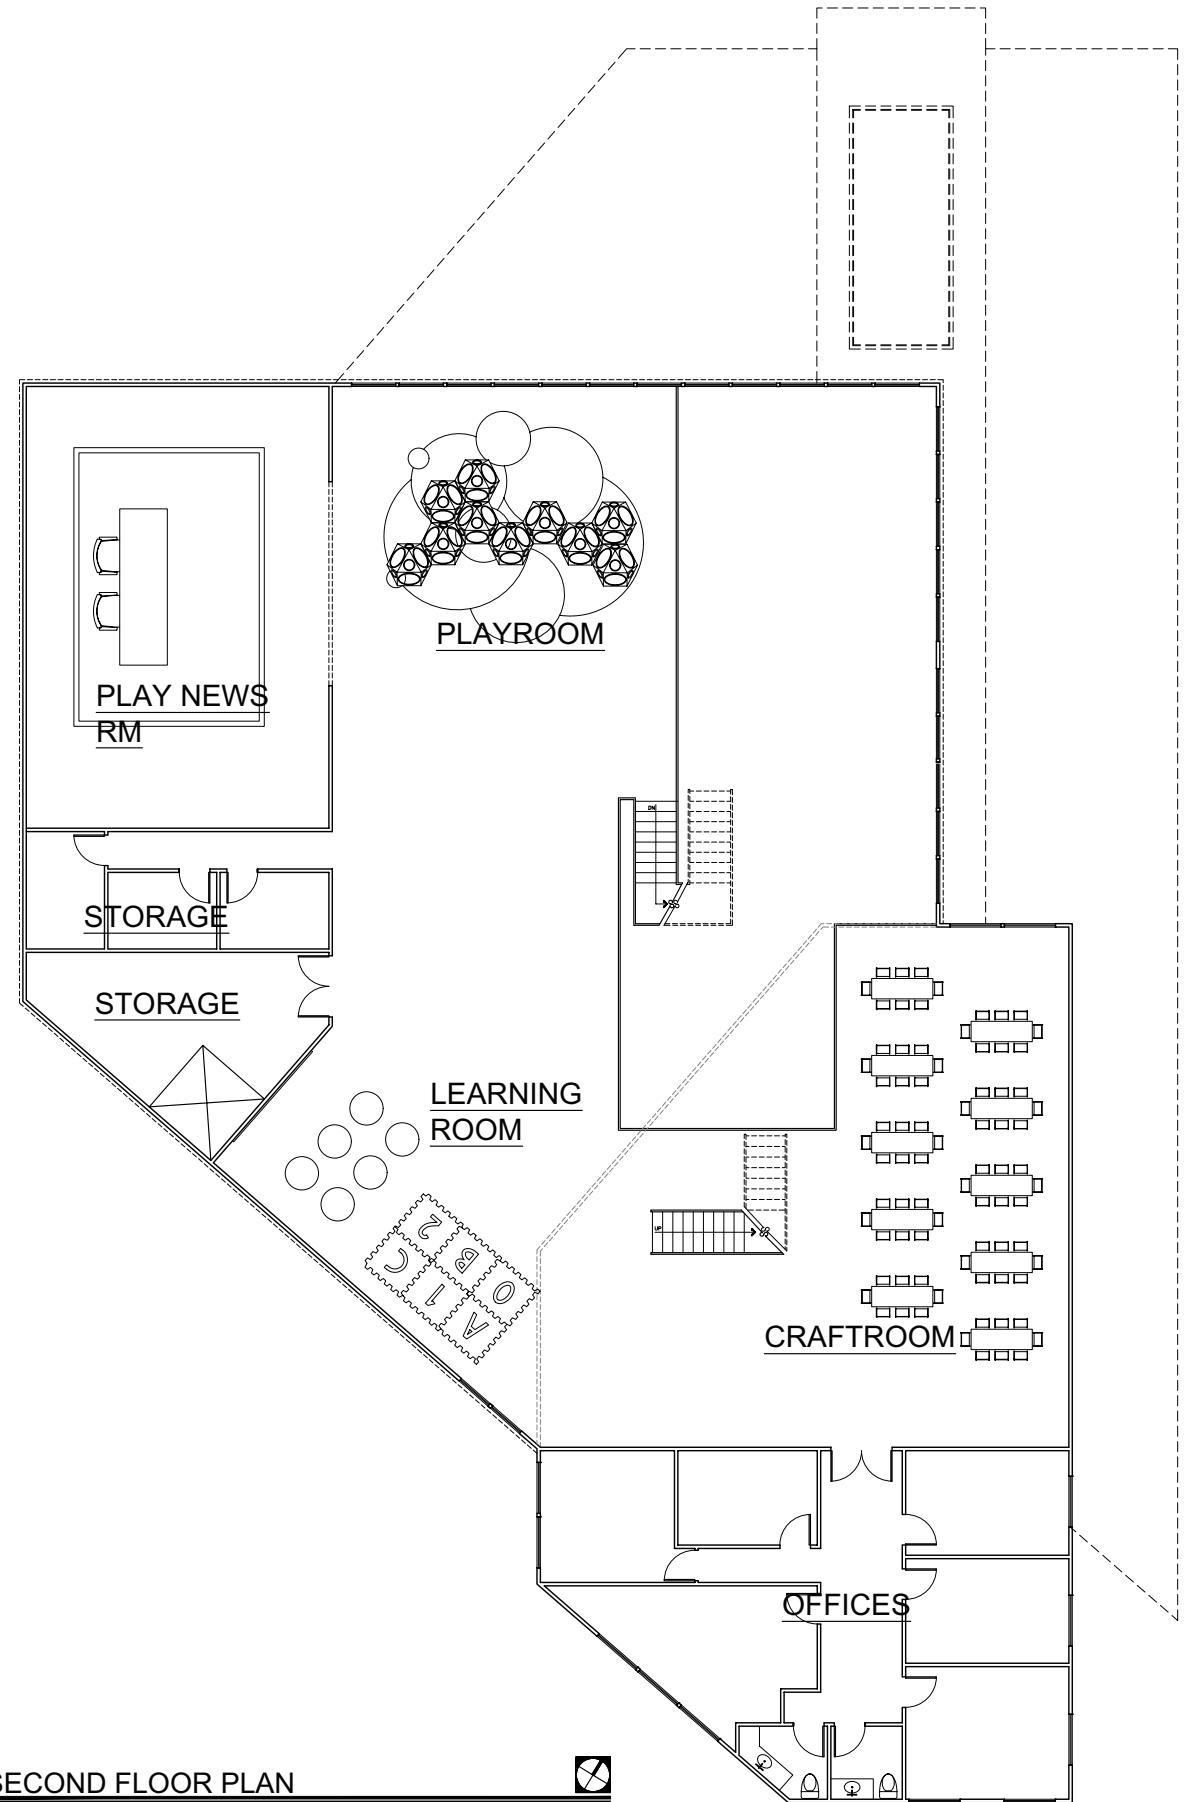

SECOND FLOOR PLAN
SCALE: 1/8" = 1'-0"

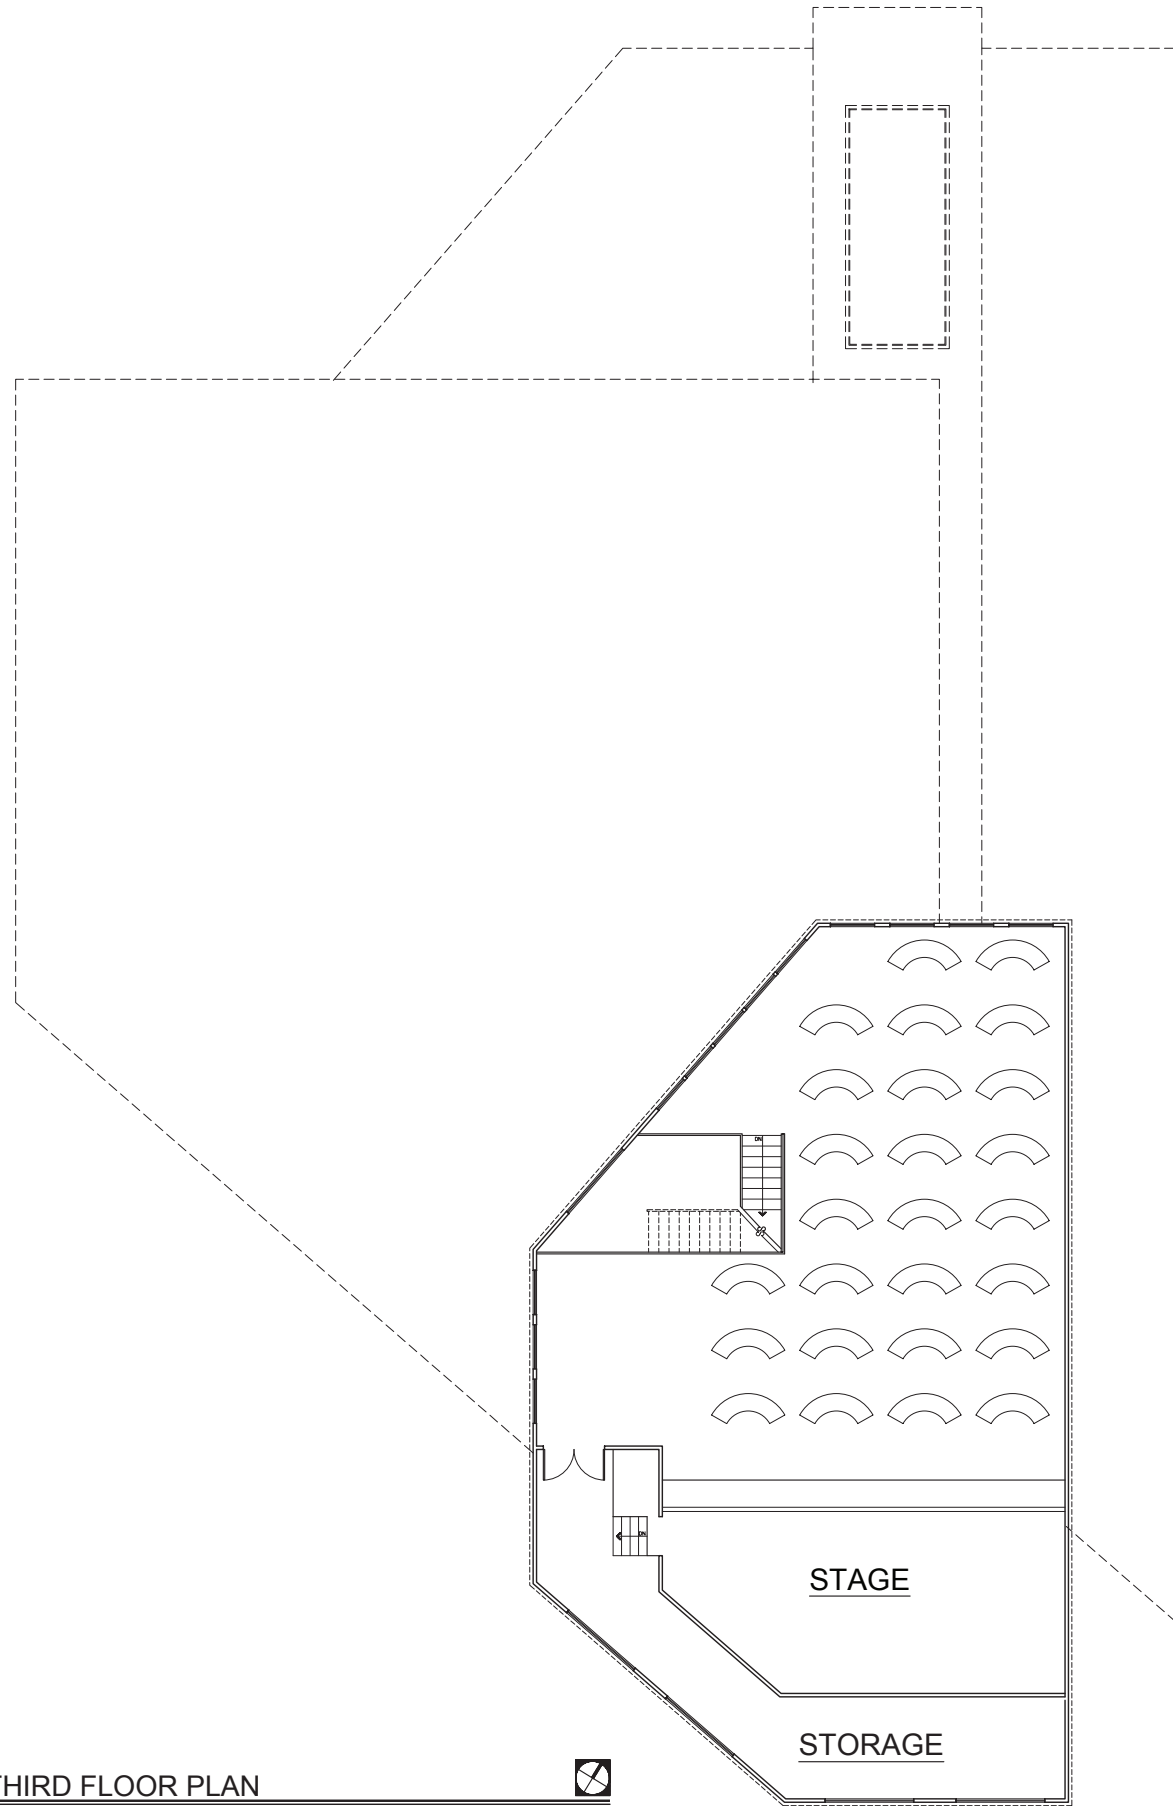

THIRD FLOOR PLAN
SCALE: 1/8" = 1'-0"

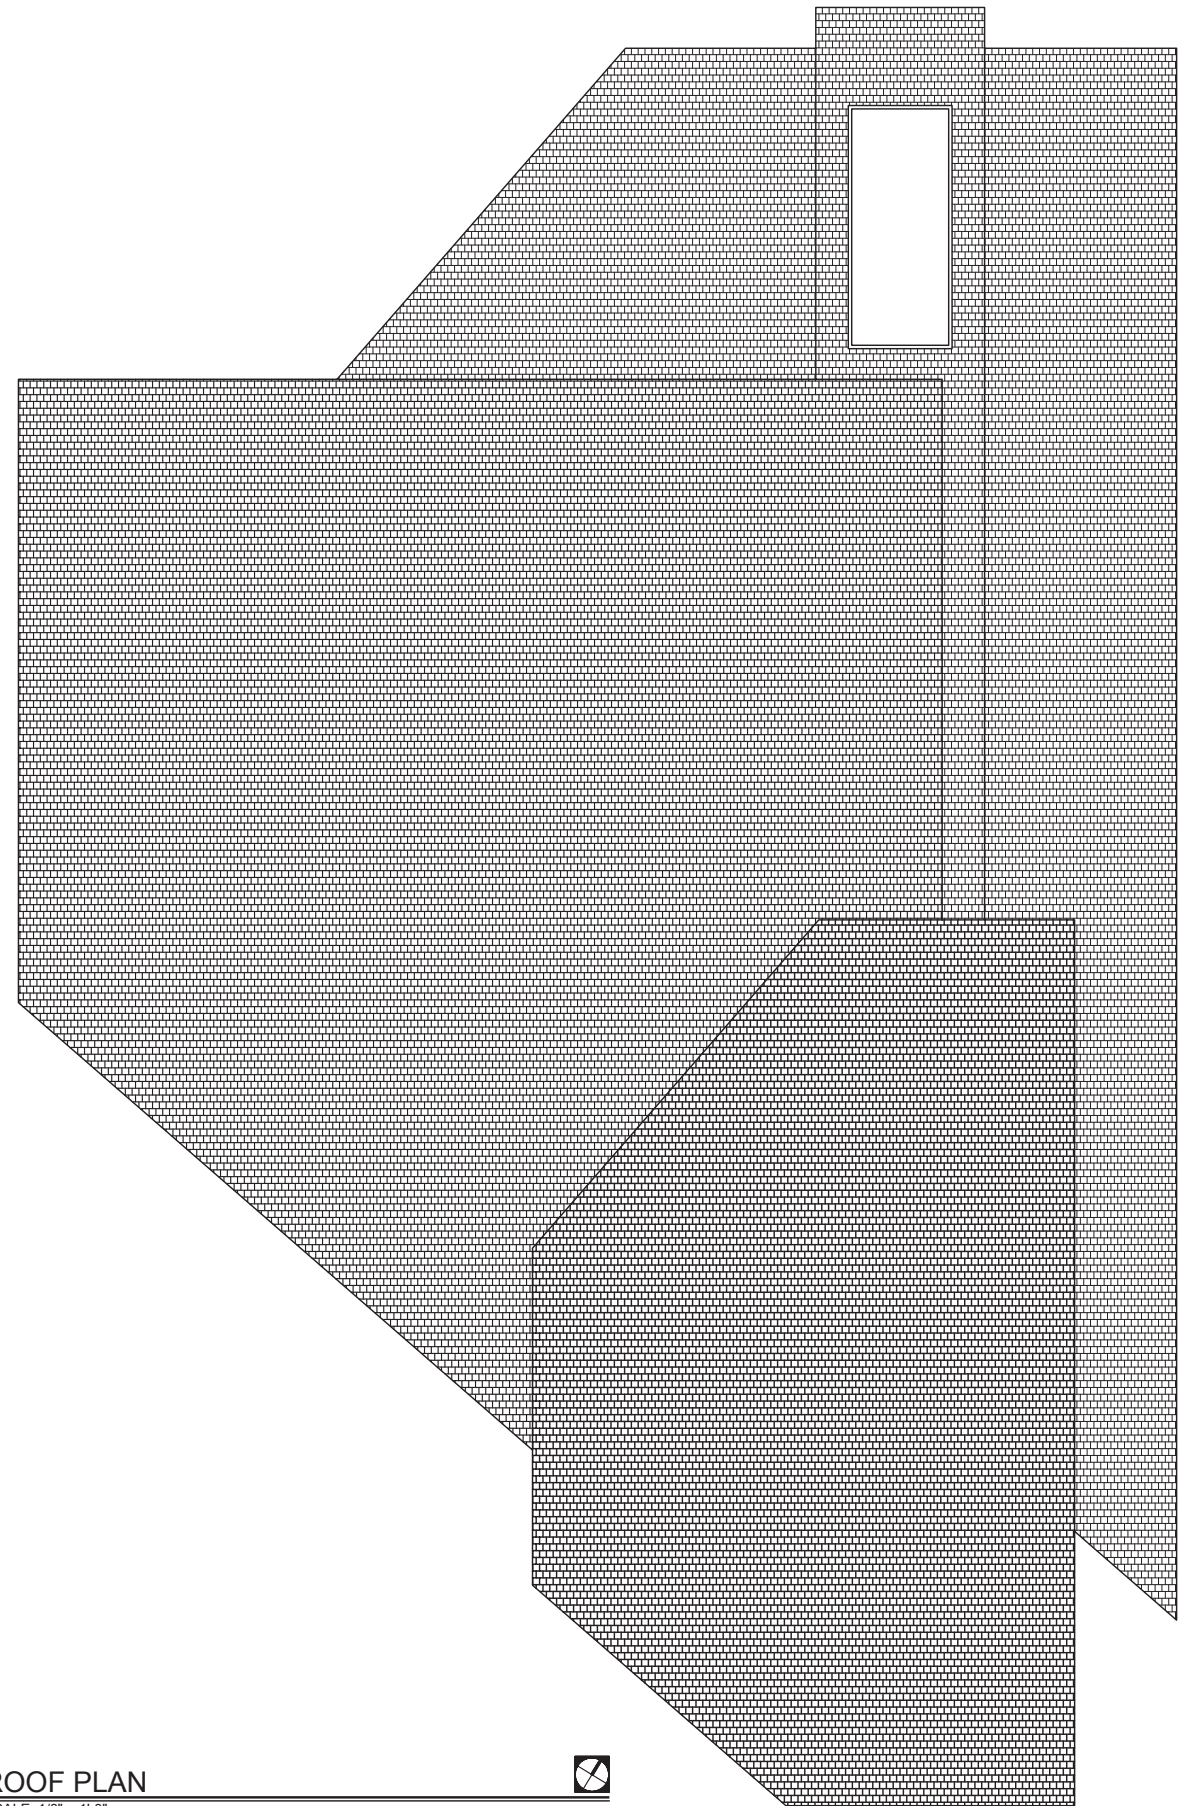

ROOF PLAN
SCALE: 1/8" = 1'-0"



EXTERIOR RENDERS



INTERIOR RENDERS



INTERIOR RENDERS



CHARLESTON FOOD INCUBATOR

186 CHURCH ST,
CHARLESTON, SC


THE CONCEPT OF THE FOOD INCUBATOR IS TO CONNECT THE HISTORICAL CHARLESTON MARKET. ALTHOUGH THE AREA IS HIGHLY POPULATED, THERE IS A LACK OF GROCERY STORES WITHIN A MILES RADIUS IN CHARLESTON. THIS LOCATION ALLOWS LOCALS TO EDUCATE THEMSELVES IN THE CULINARY ARTS. THE FOOD INCUBATOR OFFERS SIT-DOWN CLASSES, DEMONSTRATION/TASTING AREAS, AND THEIR OWN KITCHEN TO USE, ALONG WITH A FOOD RESCUE AND DISTRIBUTION CENTER IN THE BACK WAREHOUSE. THIS DOWNTOWN HISTORIC AREA OF CHARLESTON IS HIGHLY TRAFFICKED BY TOURISTS, MOST COMING STRAIGHT OFF OF CRUISE SHIPS FROM THE EAST, TO EXPERIENCE ALL THAT THE MARKET HAS TO OFFER. THE PROGRAM INCLUDES A PUBLIC, COMMERCIAL-GRADE KITCHEN AVAILABLE TO ENTREPRENEURS FROM UNDER-SERVED COMMUNITIES, AND URBAN GARDEN FOR THE KITCHEN'S USE, AS WELL AS A FOOD RESCUE AND DISTRIBUTION CENTER.




SITE PLAN




PLANS

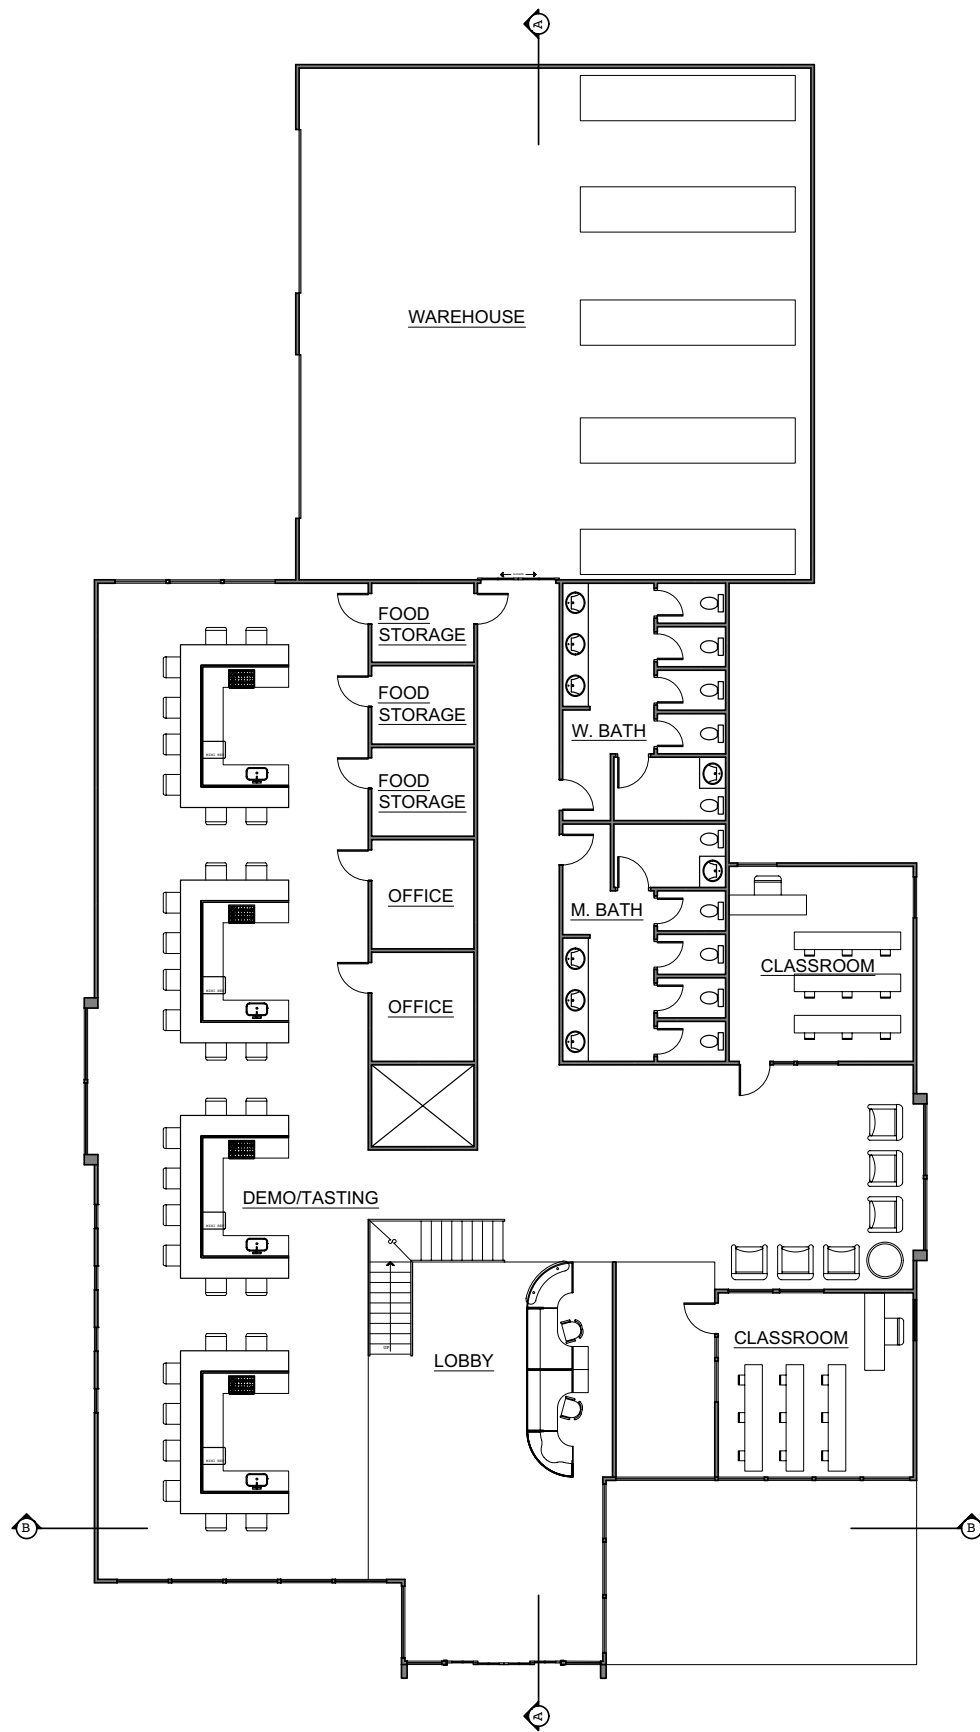

FIRST FLOOR PLAN
SCALE: 3/32" = 1'-0"

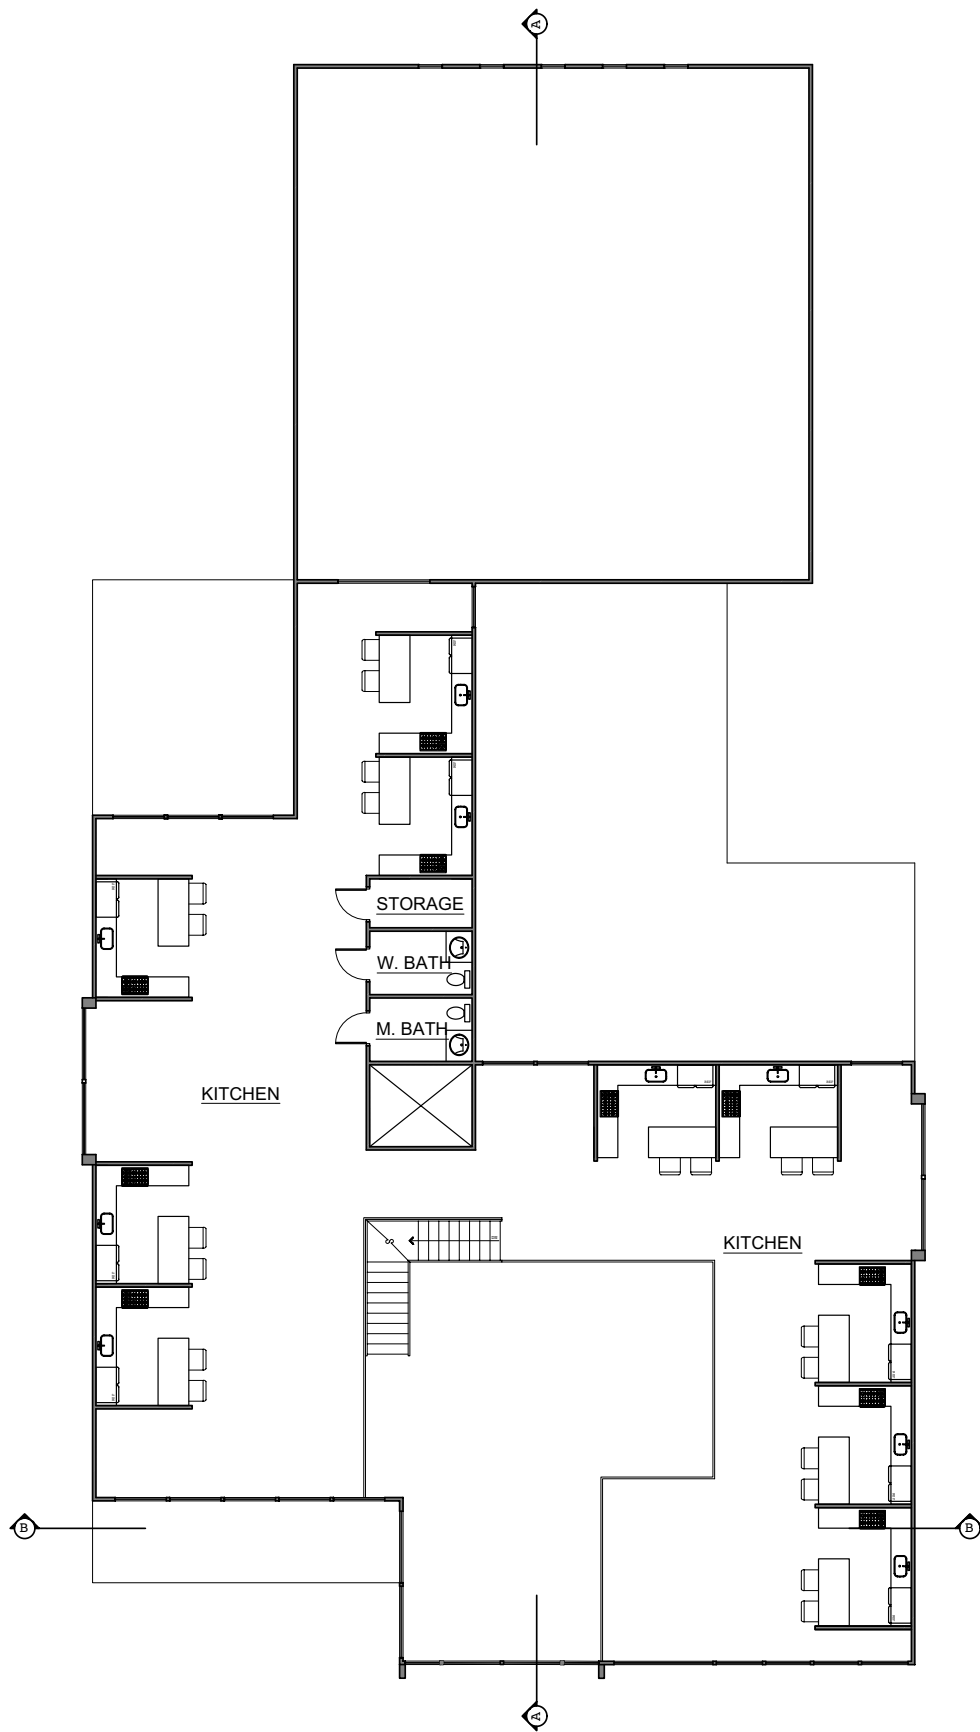

SECOND FLOOR PLAN
SCALE: 3/32" = 1'-0"

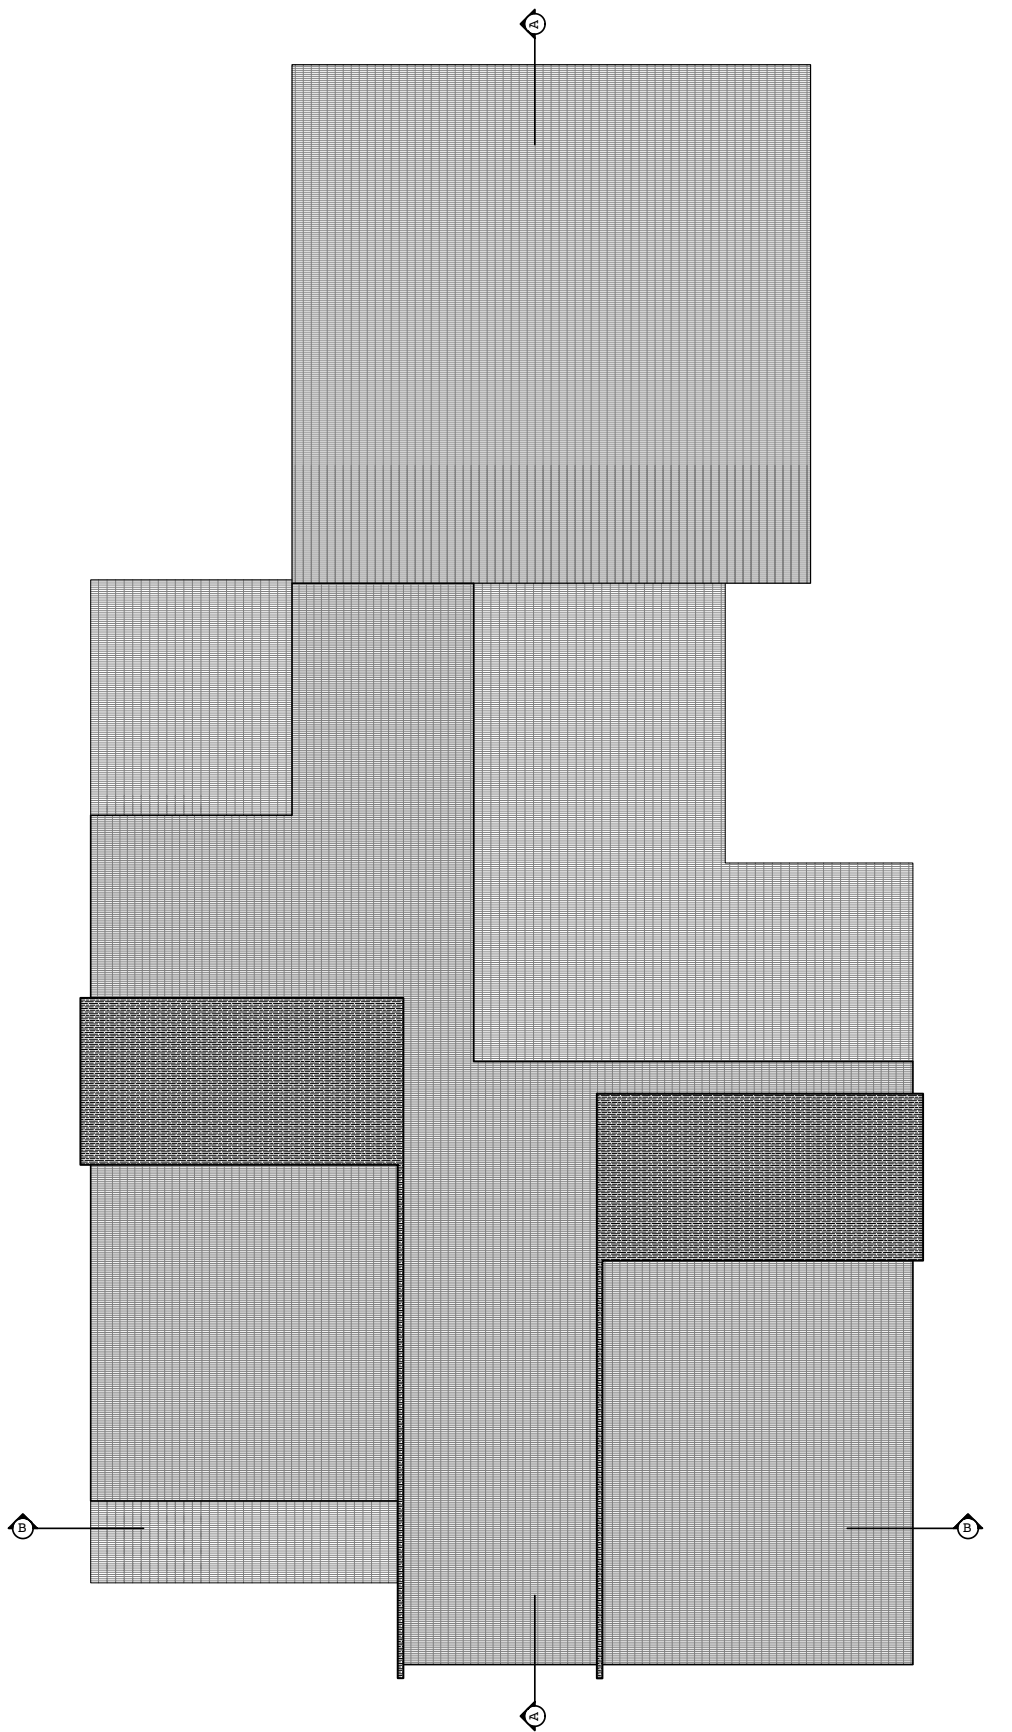


ROOF PLAN
SCALE: 3/32" = 1'-0"

ELEVATIONS



EXTERIOR RENDERS

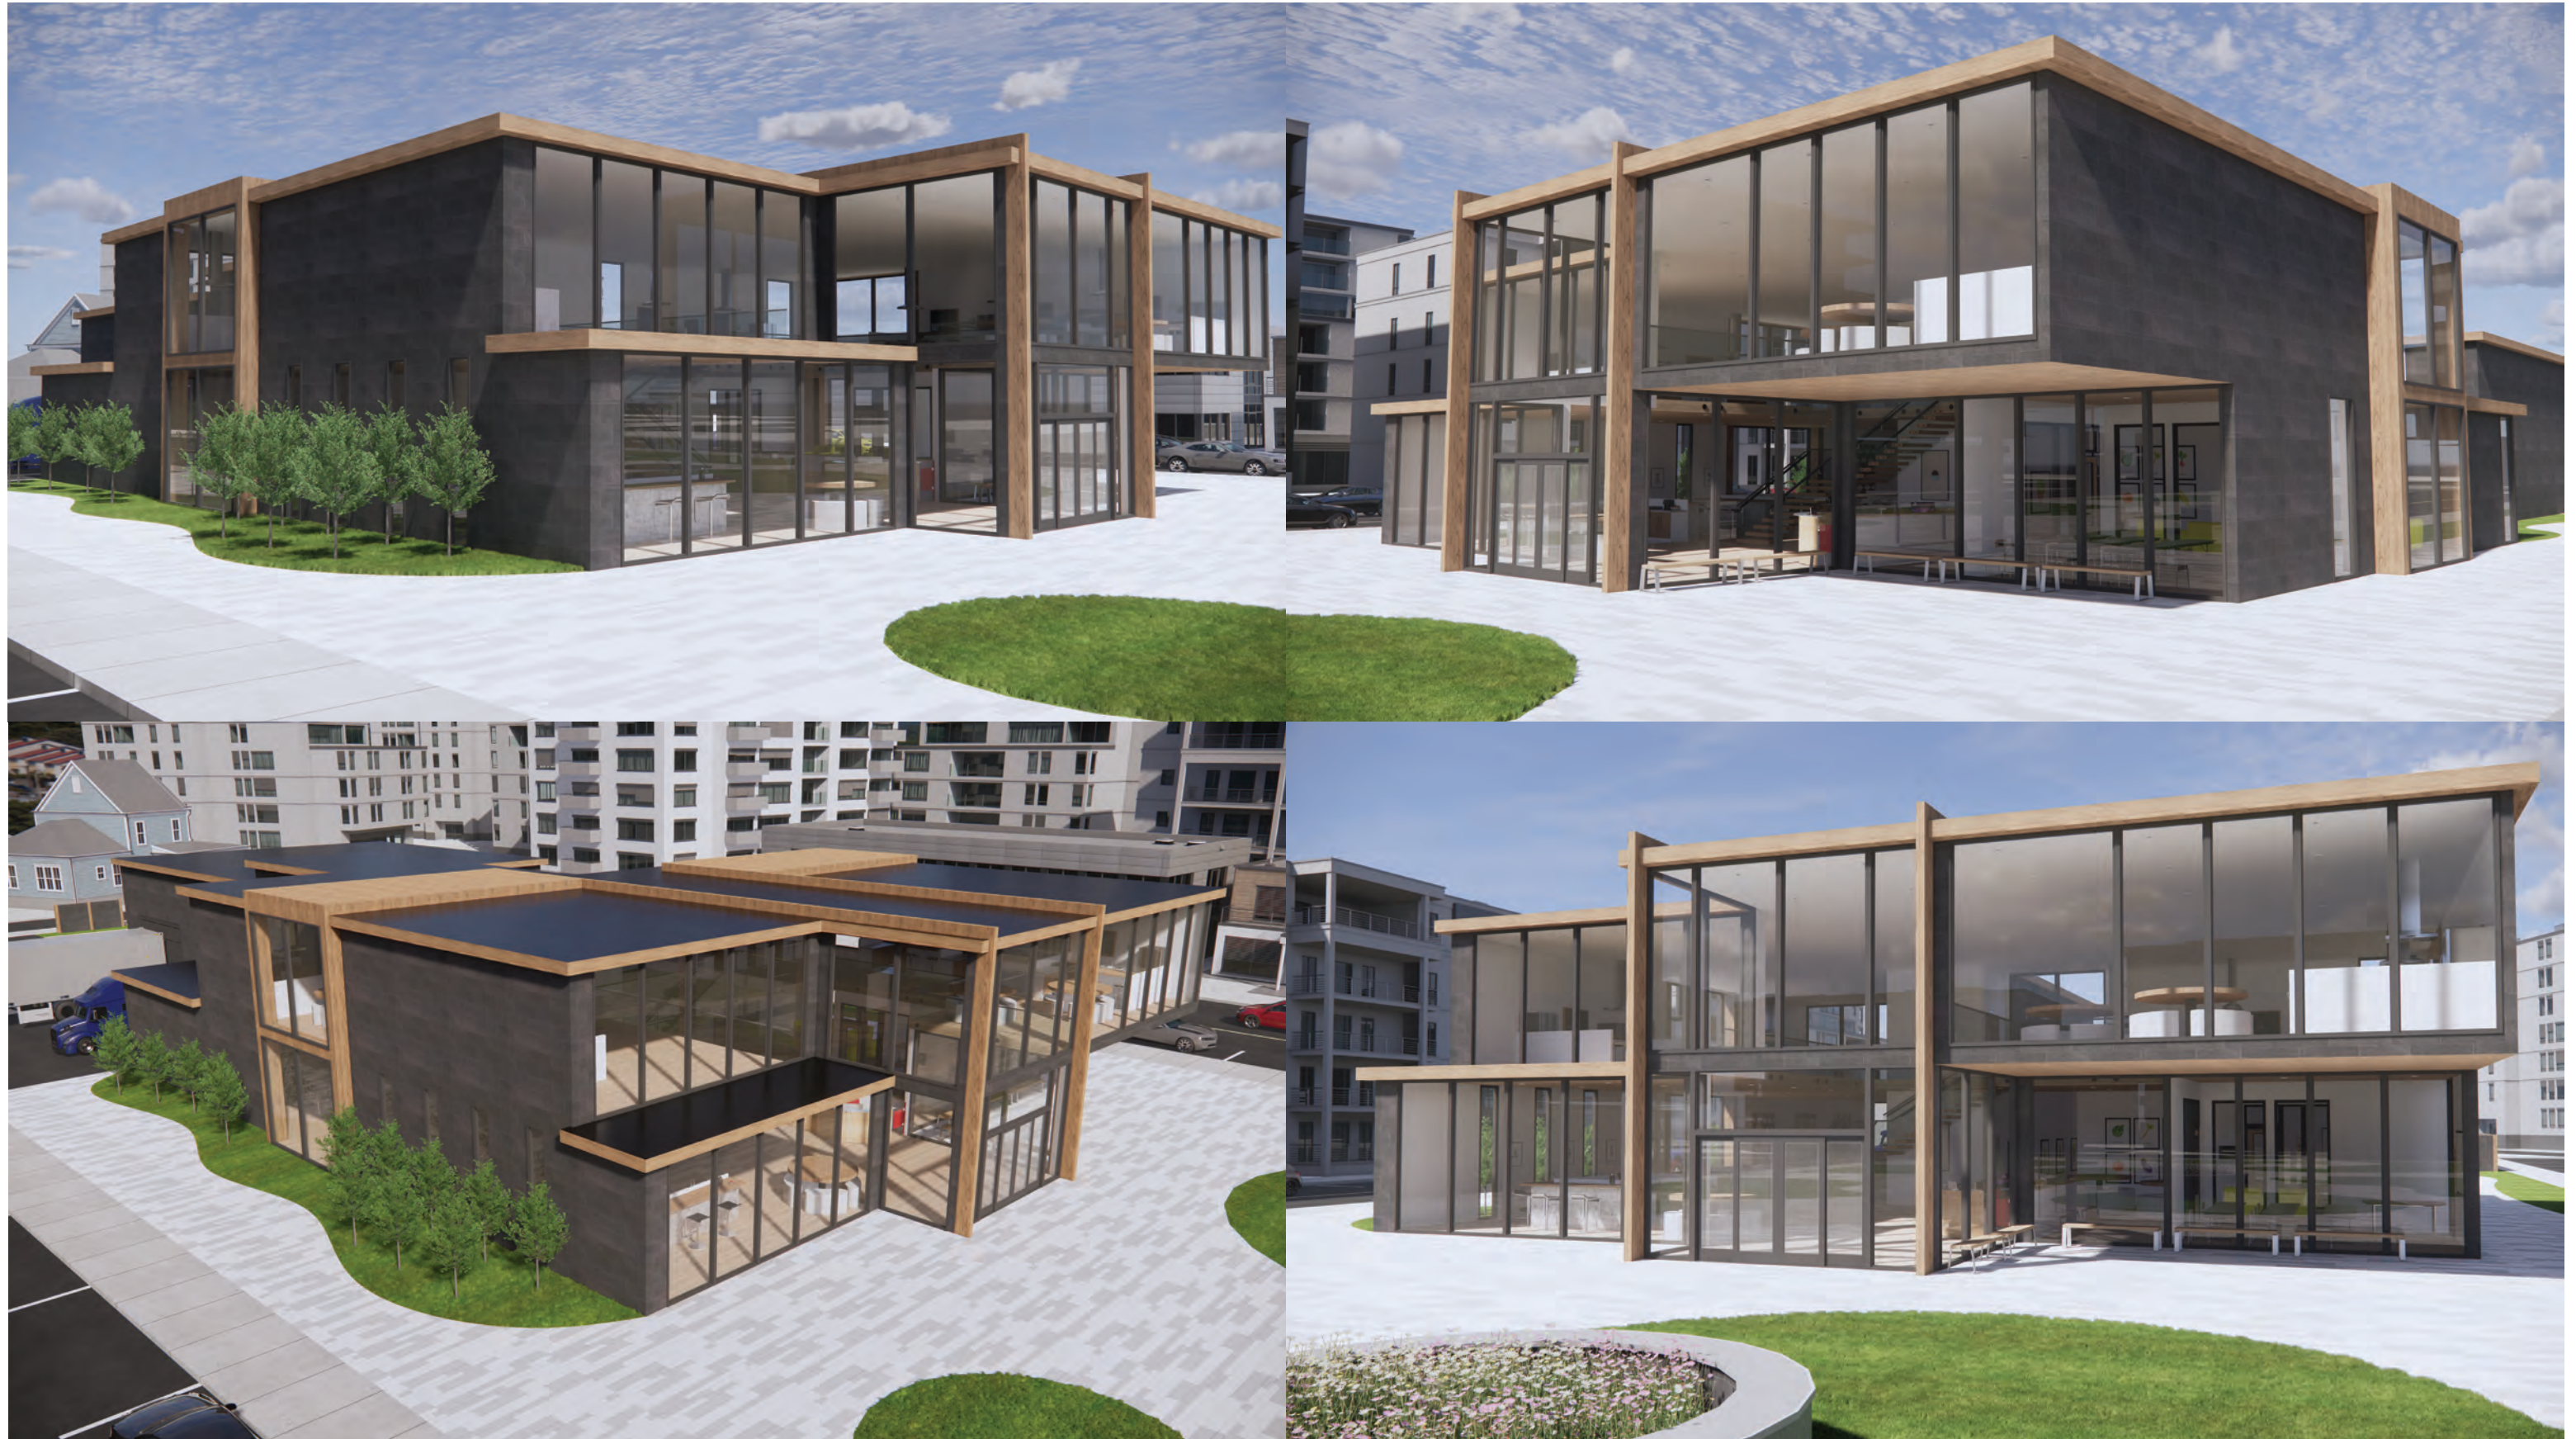

INTERIOR RENDERS

