

**PROJECT DATA**

BUILDING CLASSIFICATION:	TYPE V UNPROTECTED UNSPRINKLERED	
	REQUIRED	PROVIDED
MAXIMUM AREA:	14,000 SF (2 STORY)	4,990 SF (1 STORY)
MAXIMUM HEIGHT:	40'	26'-9"
OCCUPANCY - GROUP B -	BUSINESS	
OCCUPANT LOAD:	4,990 SF AT 100 SF/PERSON = 49 PERSONS	
FIRE RATINGS REQUIRED:	REQUIRED	PROVIDED
INTERIOR BEARING WALLS	0	0
COLUMNS	0	0
BEAMS, TRUSSES, ARCHES	0	0
FLOOR/CEILING	0	0
ROOF/CEILING	0	0
EXT. BEARING WALLS	1(NL)	1(NL)
EXT. NON-BEARING WALLS	0(NL)	0(NL)
MEANS OF EGRESS		
MAX TRAVEL TO EXIT:	200'	102'-5"
MAX DEAD END CORRIDOR	20'	NONE
EGRESS WIDTH PER PERSON SERVED		
MIN. EGRESS WIDTH	44"	44"
MIN. CLEAR OPENING	32"	36"
MINIMUM NO. OF EXITS:	2	2

**AREA TABULATION**

BUILDING GROSS AREA (INCLUDING EXTERIOR WALLS)	4,990 SF
COVERED ENTRY AND OVERHANGS, INCLUDES DRIVE-UP CANOPY	4,984 SF
<b>TOTAL</b>	<b>9,574 SF</b>


**EQUIPMENT LEGEND**

STATUS	CODE	DESCRIPTION
C	△	ATM; GC TO COORDINATE SIZE AND LOCATION OF MASONRY OPENING
C	△	COIN COUNTER
C	△	PNEUMATIC TRANSFER SYSTEM
C	△	COPY MACHINE
C	△	DATA EQUIPMENT
C	△	NIGHT DEPOSIT BOX; GC TO COORDINATE SIZE AND LOCATION OF MASONRY OPENING
C	△	SAFE UNIT
C	△	RECYCLE BIN
C	△	FIXED BULLET RESISTANT GLASS AND FRAME; GC TO COORDINATE SIZE AND LOCATION OF OPENING
B	△	QUEING SYSTEM; FLOOR SLEEVES SHALL BE LOCATED ON TILE FLOOR INTERSECTIONS
A	△	REFRIGERATOR/FREEZER WITH ICE MAKER
C	△	KEY LOCK BOX
A	△	MOP RACK WITH SHELF
C	△	INTERACTIVE KIOSK
C	△	OWNER PROVIDED TV AND VCR BRACKET; GC SHALL PROVIDE INTERNAL BLOCKING
A	△	ELECTRIC WATER COOLER, REFER TO PLUMBING DRAWINGS
A	△	UTILITY SHELVING, 36"W X 12"D X 84"H
A	△	UTILITY SHELVING, 36"W X 15"D X 84"H
A	△	WALK-OFF FLOOR MATT
A	△	48"x48" WALL MOUNTED TACKBOARD
A	△	TACKABLE WALL SURFACE

STATUS LEGEND:  
 A - FURNISHED BY CONTRACTOR AND INSTALLED BY CONTRACTOR  
 B - FURNISHED BY OWNER AND INSTALLED BY CONTRACTOR  
 C - FURNISHED BY OWNER AND INSTALLED BY OWNER

NOTE: PROVIDE INTERNAL WOOD BLOCKING AND REINFORCING FOR ALL WALL MOUNTED EQUIPMENT

FINISH SCHEDULE				ROOM SCHEDULE	
FLOOR	BASE	WALLS	CEILING	ROOM NUMBER	ROOM NAME
A	SEALED CONCRETE	NONE	PAINTED GWB	101	RECEPTION
B	VCT	RUBBER	VWC-1		
C	-	-	VWC-2		
D	CARPET	-	VWC-3		
E	PORCELAIN TILE 1	4" TH PORCELAIN BASE TILE 1	PAINTED CMU		
F	PORCELAIN TILE 2	4" TH PORCELAIN BASE TILE 2	1-HR FIRE RATED PAINTED GWB		

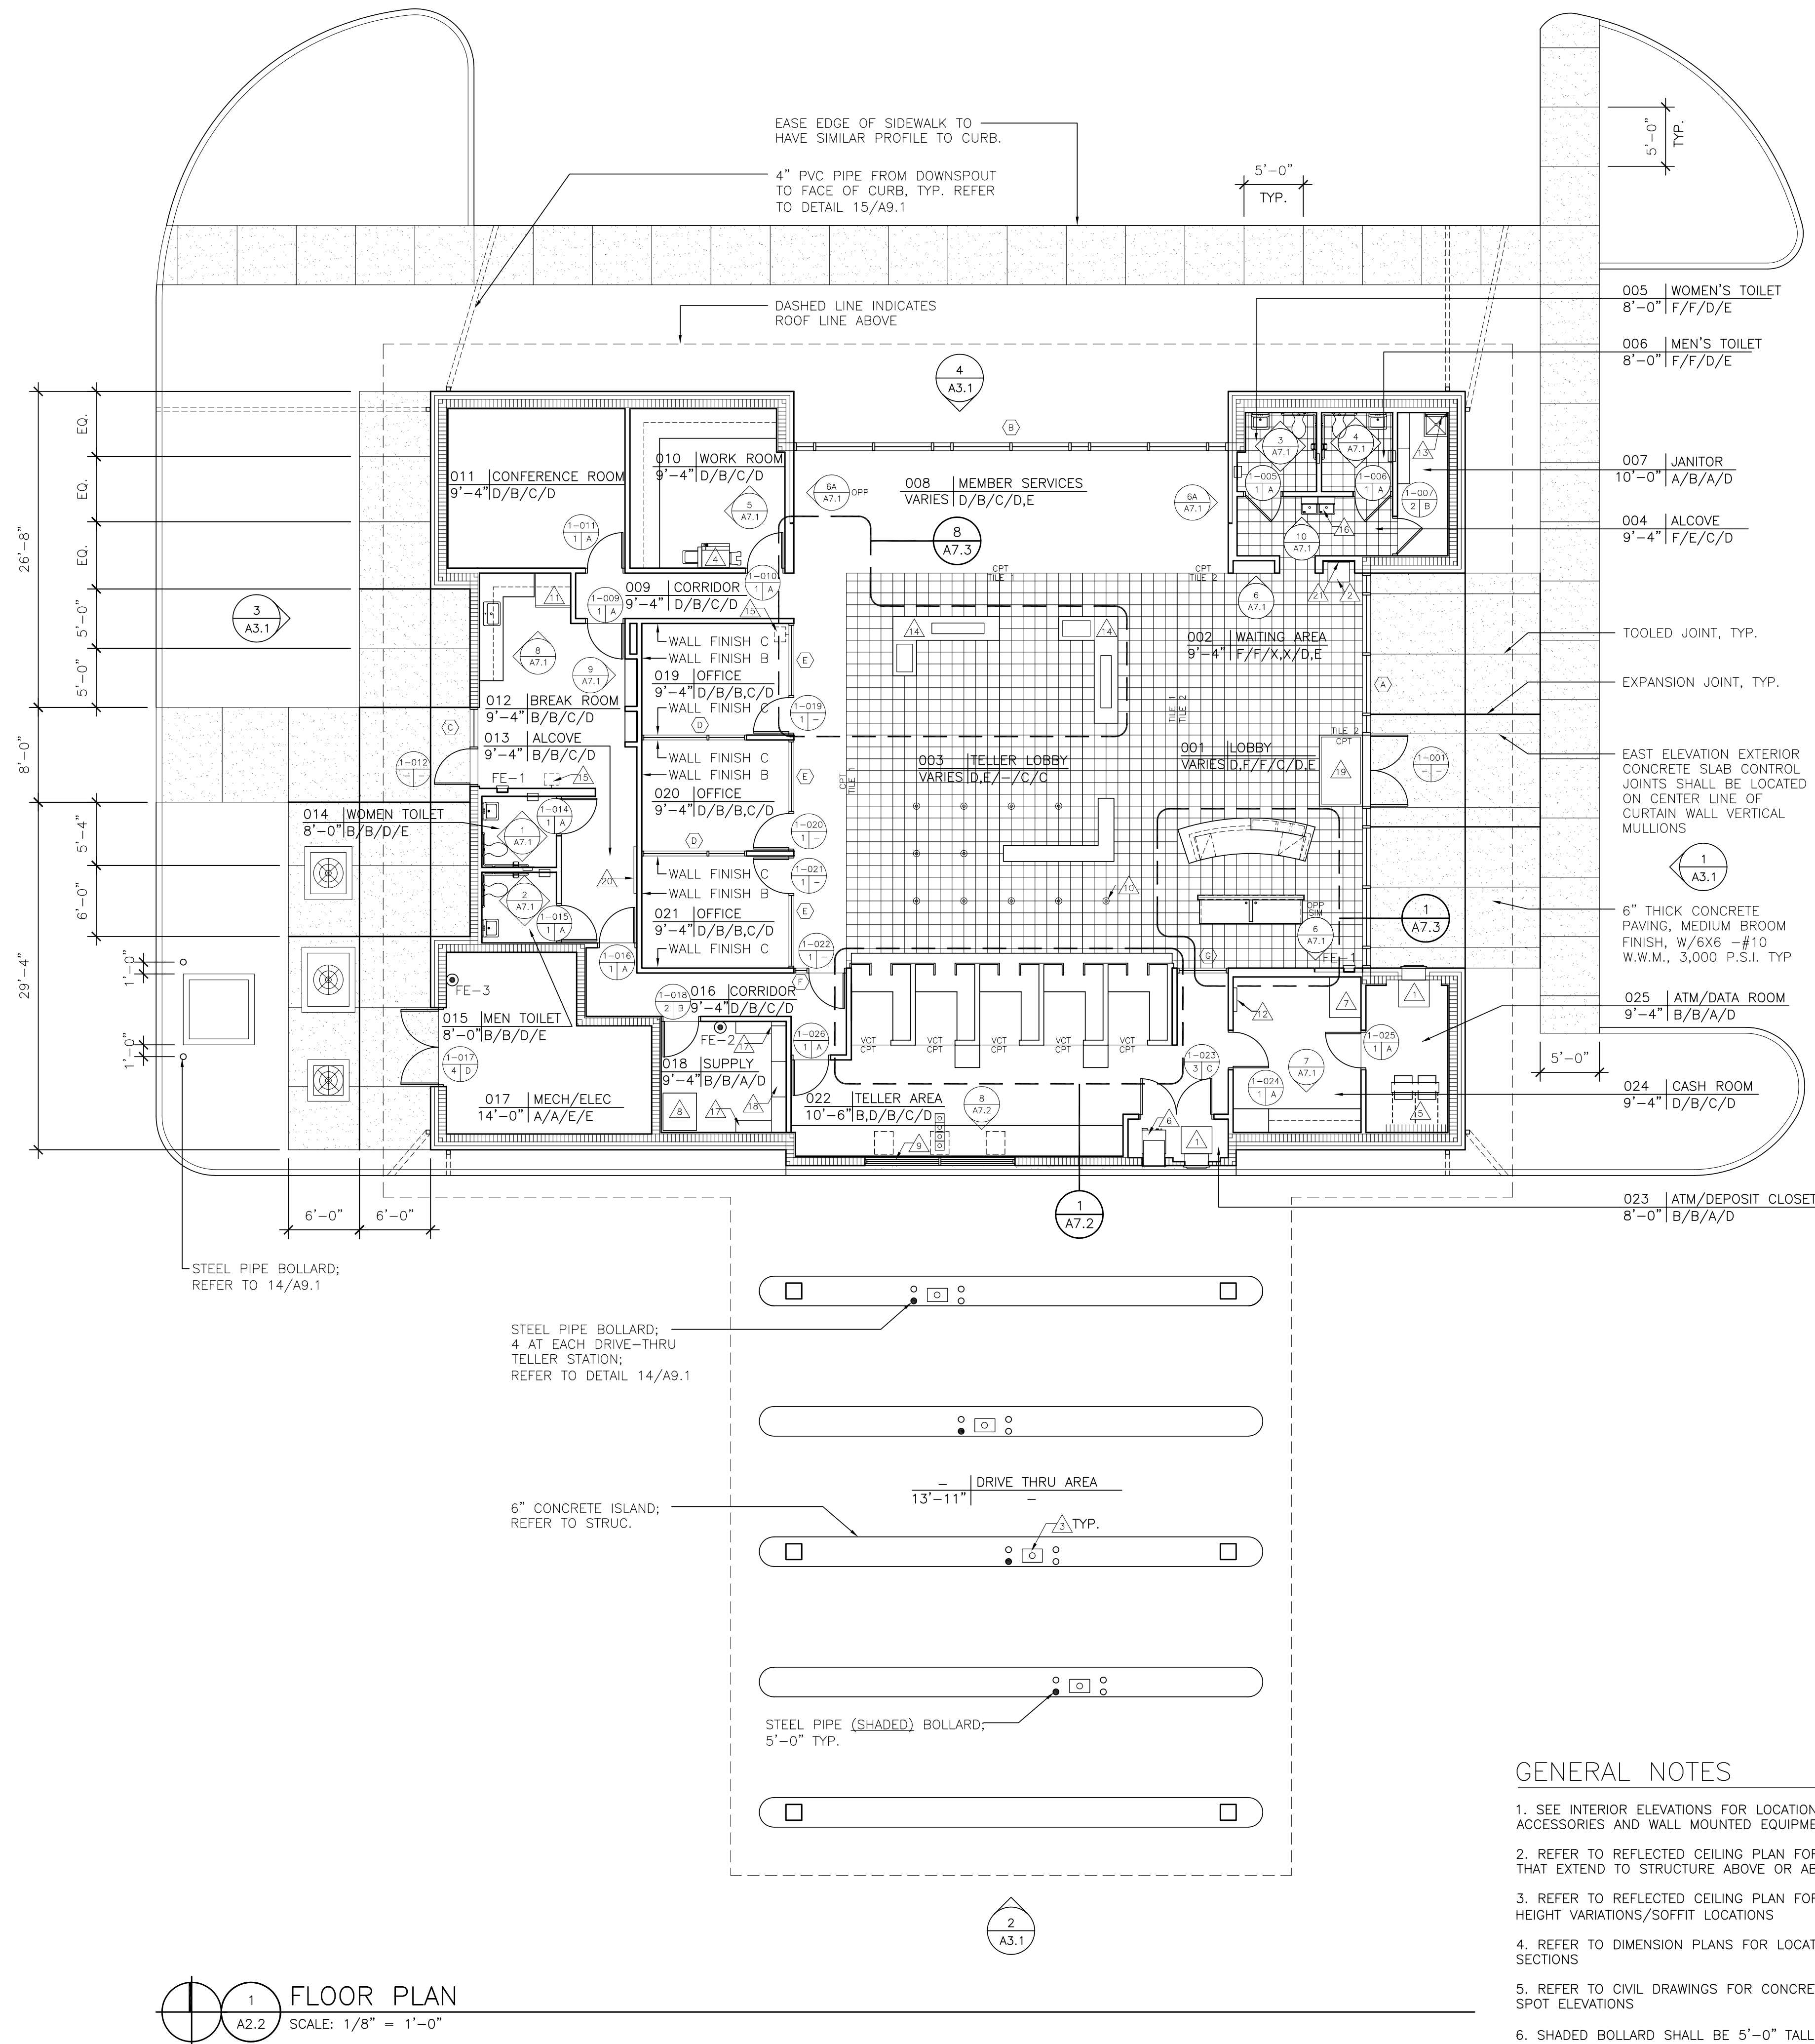


**FLOOR PLAN**  
 SCALE: 1/8" = 1'-0"

ARCHITECT  
 HOLMES HEPPNER & ASSOCIATES ARCHITECTS  
 109 NORTH BRUSH STREET, SUITE 100  
 TAMPA, FLORIDA 33602  
 813-229-0814  
 REG. NO. AA 0002617

CIVIL ENGINEER AND LANDSCAPE  
 TOM CONSULTING, INC.  
 8695 COLLEGE PARKWAY, SUITE 106  
 FORT MYERS, FLORIDA 33919  
 239-433-4231  
 REG. NO. P03000072719

STRUCTURAL ENGINEER  
 CATALANO ENGINEERING, INC.  
 120 SOUTH EDSON AVE.  
 TAMPA, FLORIDA 33606  
 813-264-1285  
 REG. NO. 6828

MECHANICAL, ELECTRICAL, & PLUMBING ENGINEER  
 ANISTON-GREENLEES, INC.  
 1315 WEST FLETCHER AVE.  
 TAMPA, FLORIDA 33612  
 813-863-1919  
 REG. NO. 6993

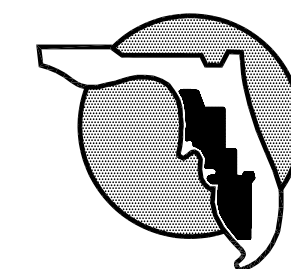

**SUNCOAST  
 SCHOOLS  
 FEDERAL  
 CREDIT UNION**

CAPE CORAL  
 MEMBER SERVICE CENTER

PROJECT NO. 2856  
 DISTRIBUTION DATE  
 CONSTRUCTION DOCUMENTS 07/11/2007

**FLOOR PLAN**

**A2.2**

**GENERAL NOTES**

- SEE INTERIOR ELEVATIONS FOR LOCATION OF ALL TOILET ACCESSORIES AND WALL MOUNTED EQUIPMENT
- REFER TO REFLECTED CEILING PLAN FOR LOCATIONS OF WALLS THAT EXTEND TO STRUCTURE ABOVE OR ABOVE CEILING
- REFER TO REFLECTED CEILING PLAN FOR LOCATION OF CEILING HEIGHT VARIATIONS/SOFFIT LOCATIONS
- REFER TO DIMENSION PLANS FOR LOCATION OF BUILDING SECTIONS
- REFER TO CIVIL DRAWINGS FOR CONCRETE PAVING SLOPES AND SPOT ELEVATIONS
- SHADED BOLLARD SHALL BE 5'-0" TALL ABOVE FINISH PAVEMENT ELEVATION