




floor detail
scale 1 : 10

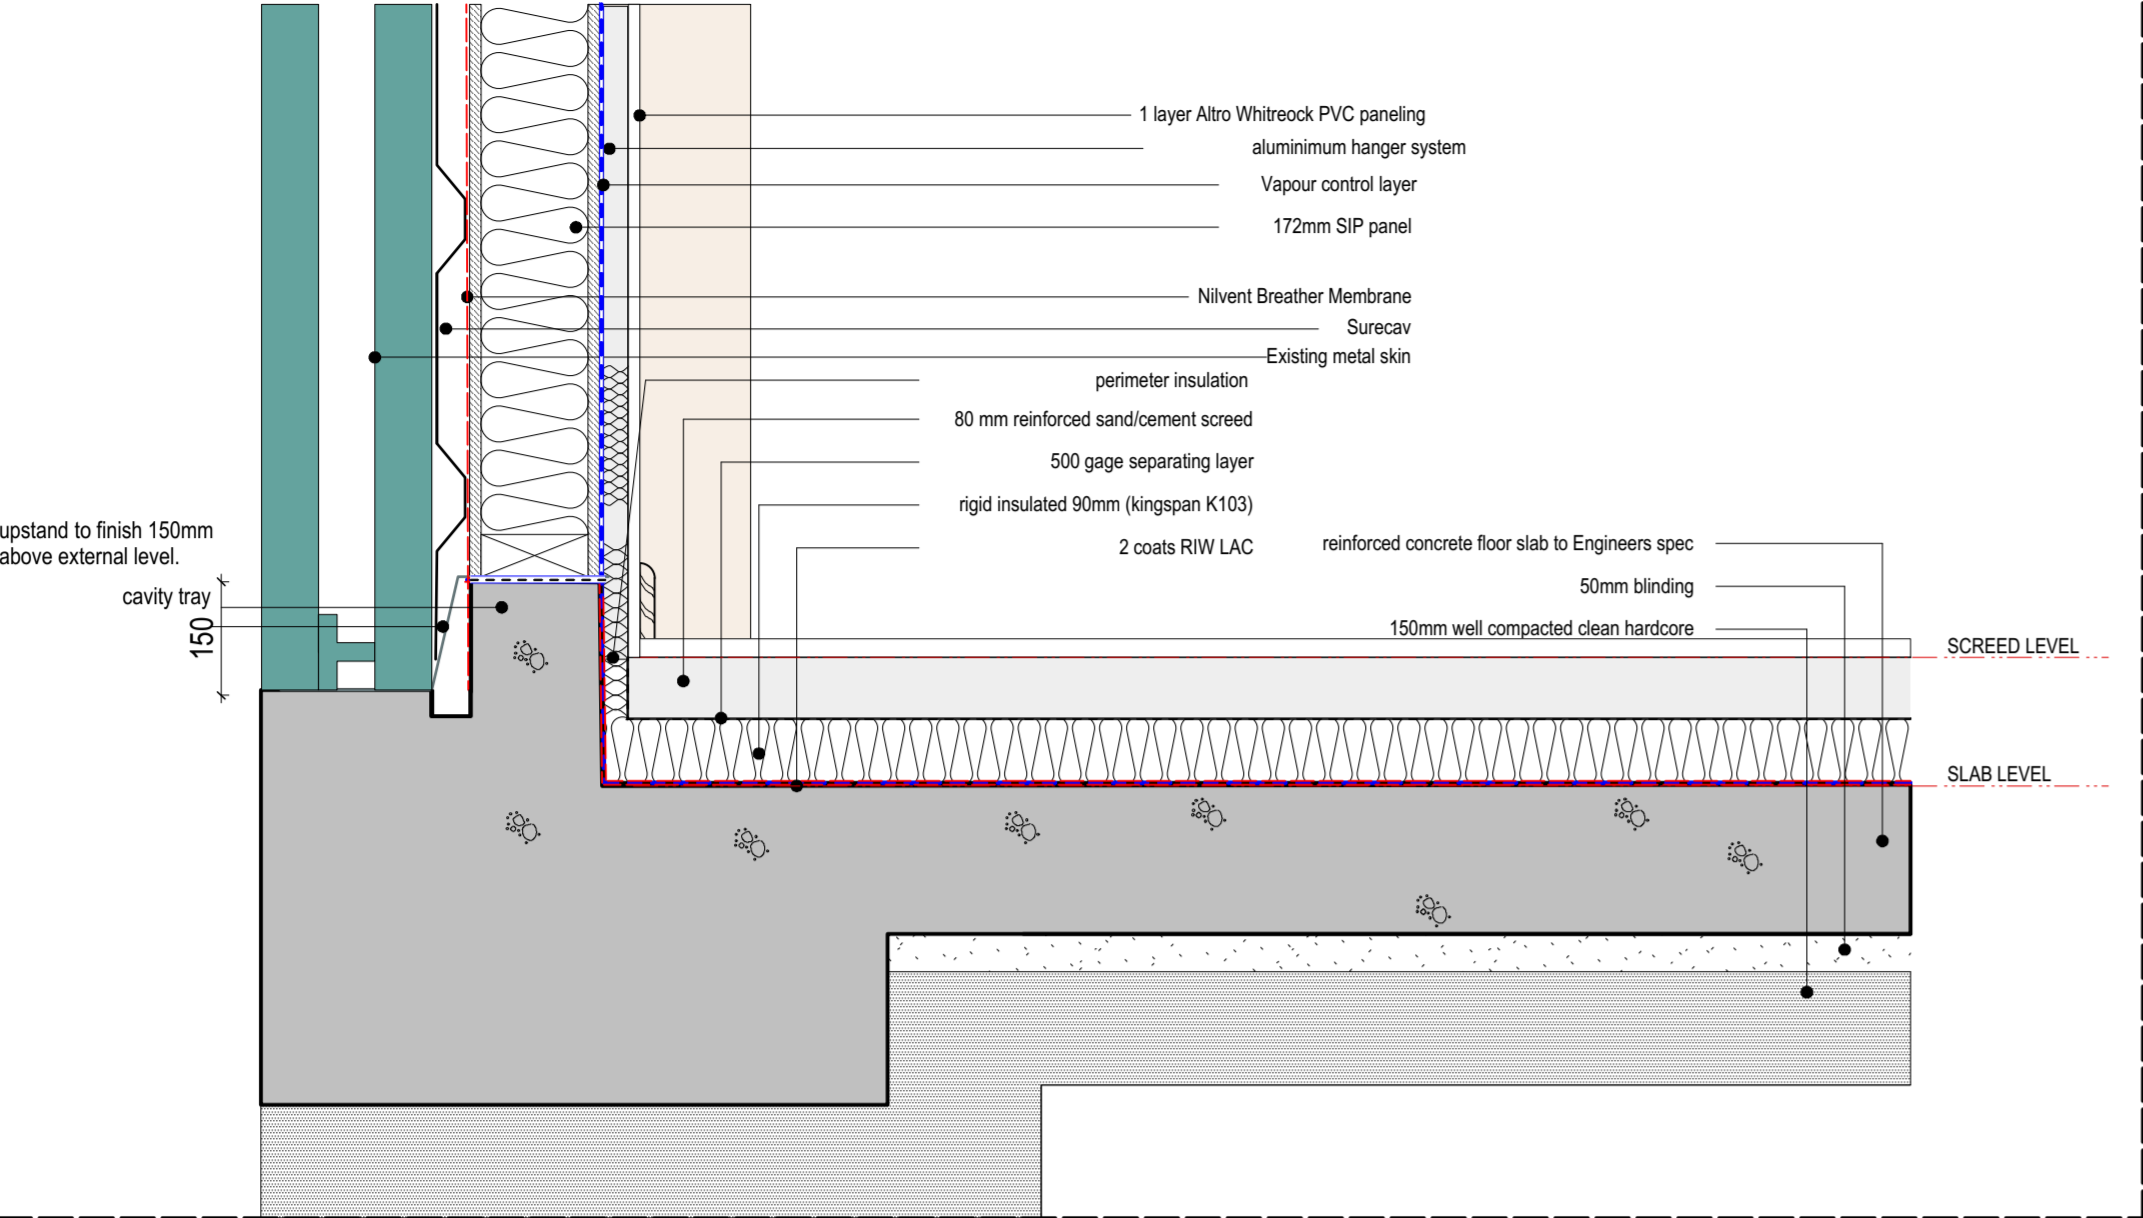

Section - PV glass Roof
scale 1 : 10

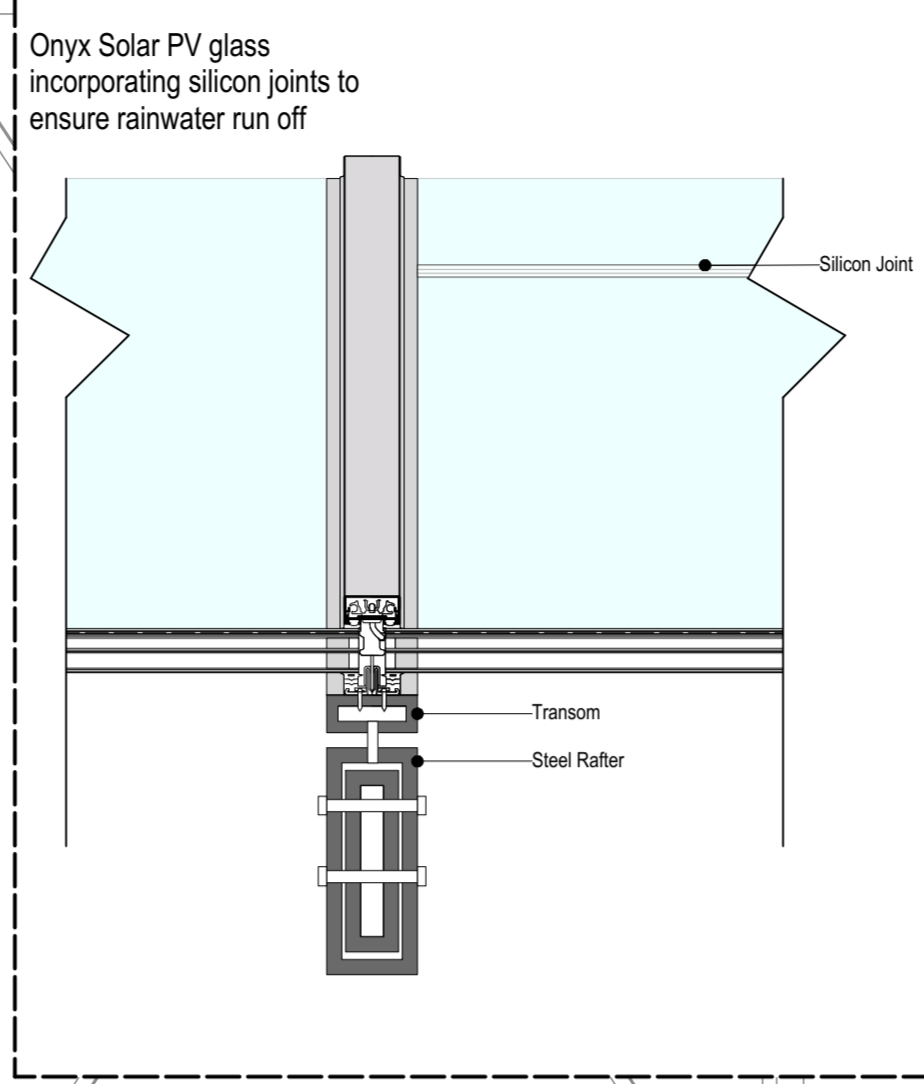

wall / glazed roof abutment detail
scale 1 : 10

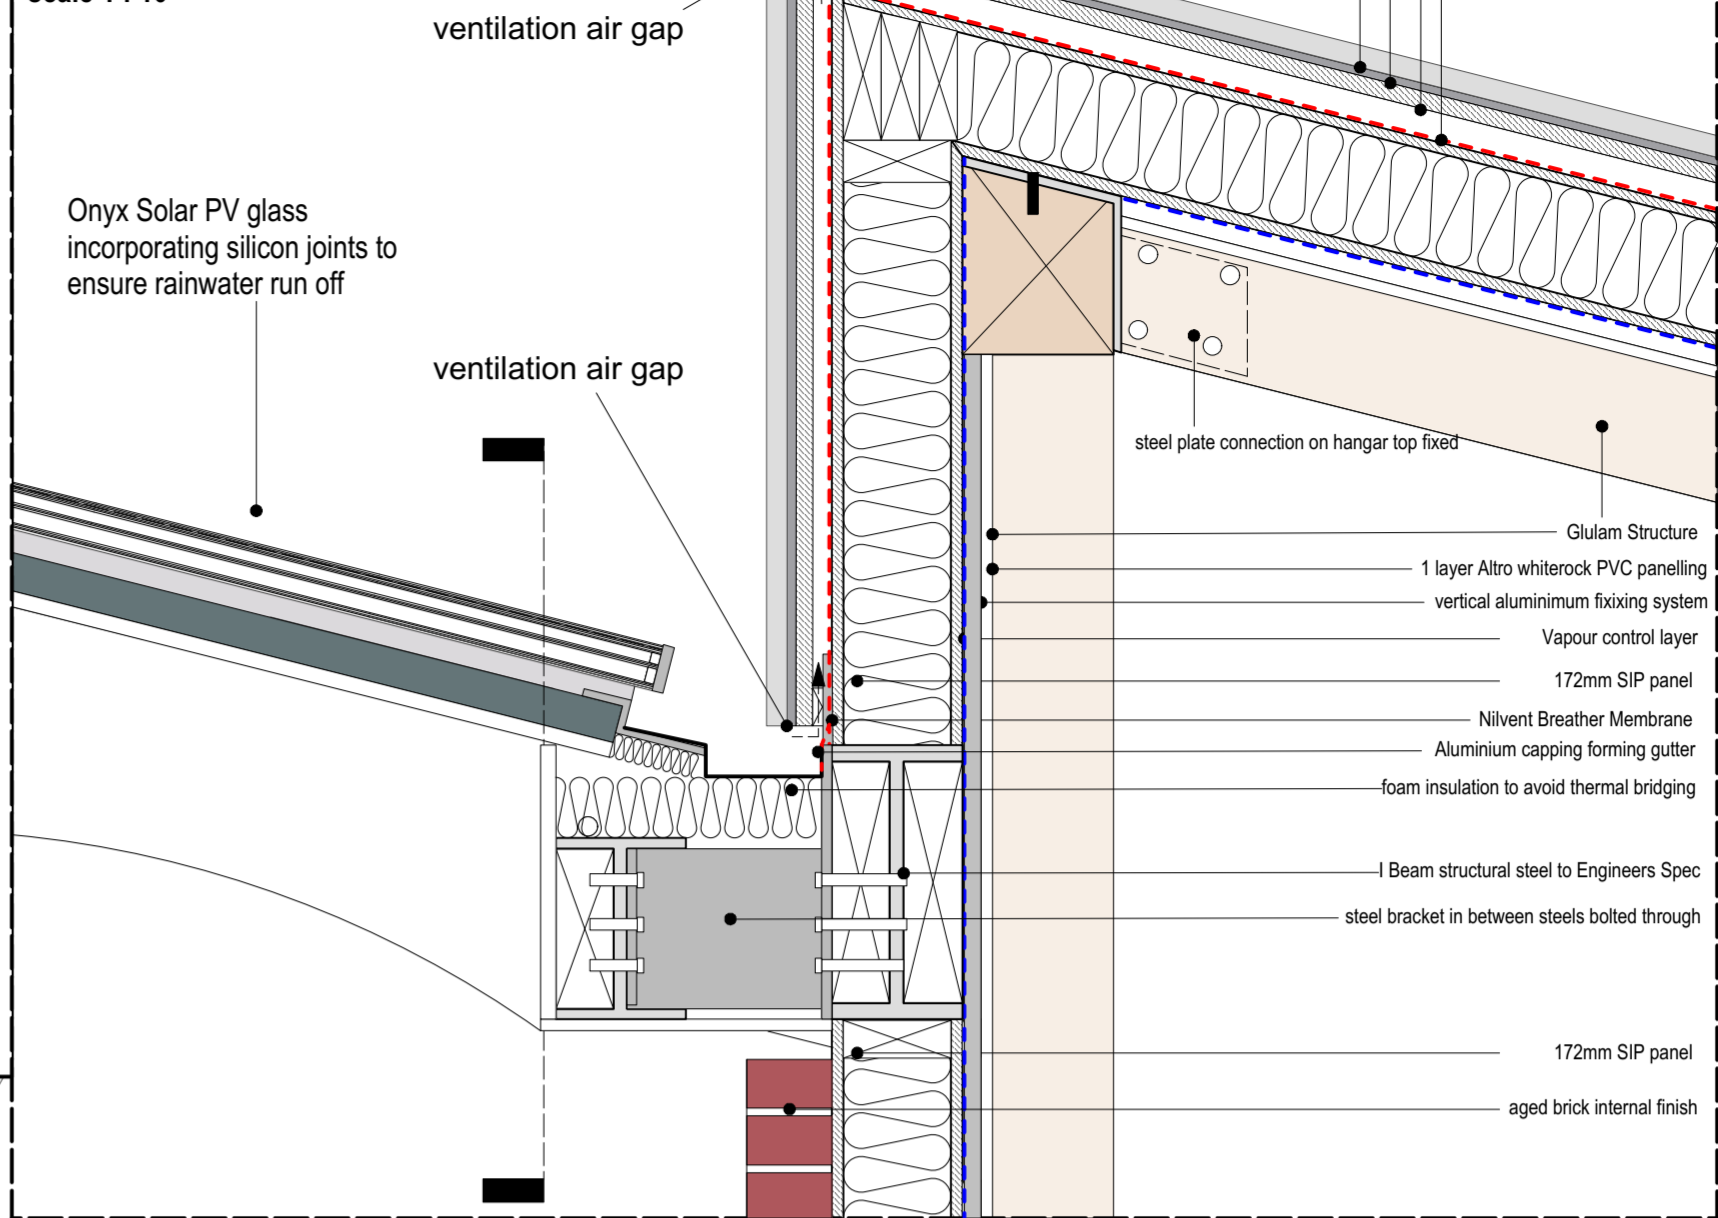

RIDGE 67.45

Terrace

EAVES 65.60

TERRACE F 64.50

Public Gallery

TF 61.00

Public Gallery


SF 57.50

Public Gallery

FF 54.00

Climbing Store

Atrium

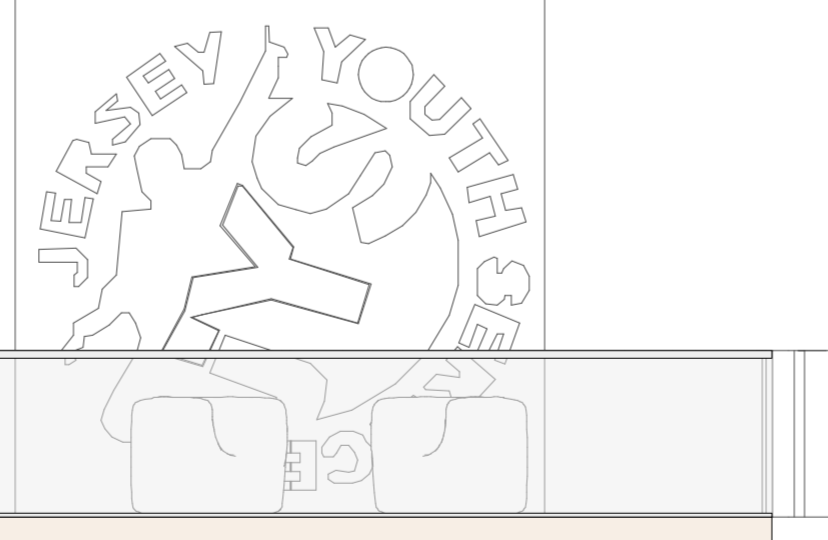

Foyer

RIDGE 62.415

SF 57.50

FF 54.00

GF 50.00

IT Suite

Social Space

Office / Reception

EAVES 60.30

