


Row House  
designV.[DIS]




Water\_Spanning.Vertical.Farm  
designVIII.Howard.University

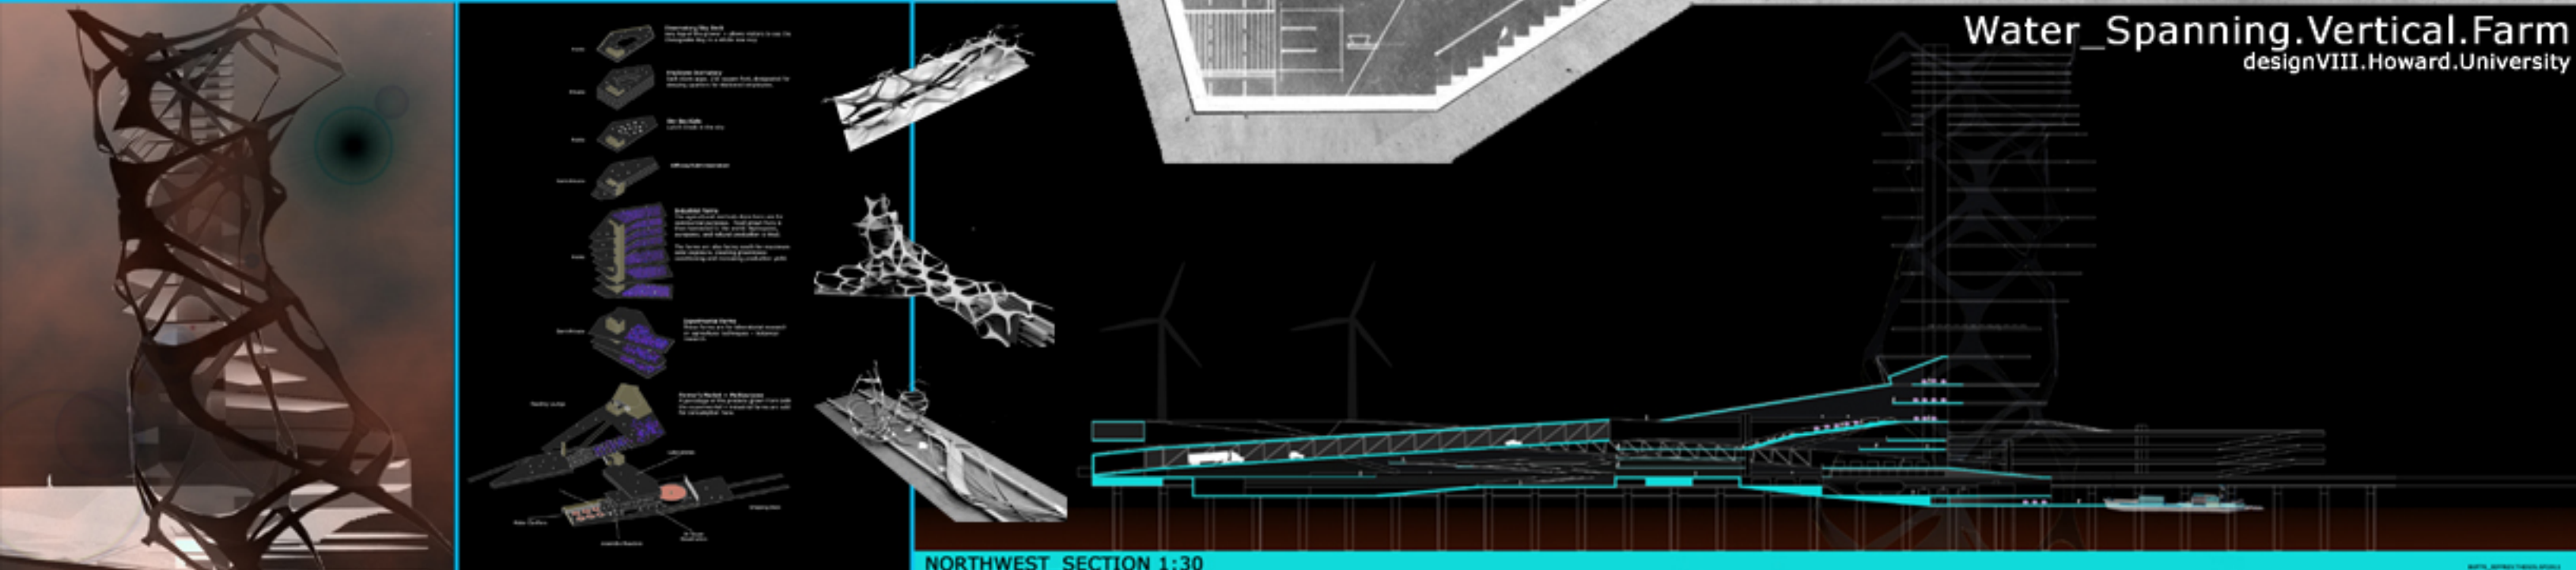

NORTHWEST\_SECTION 1:30

Performing.Arts.Center  
designVI.[DIS]

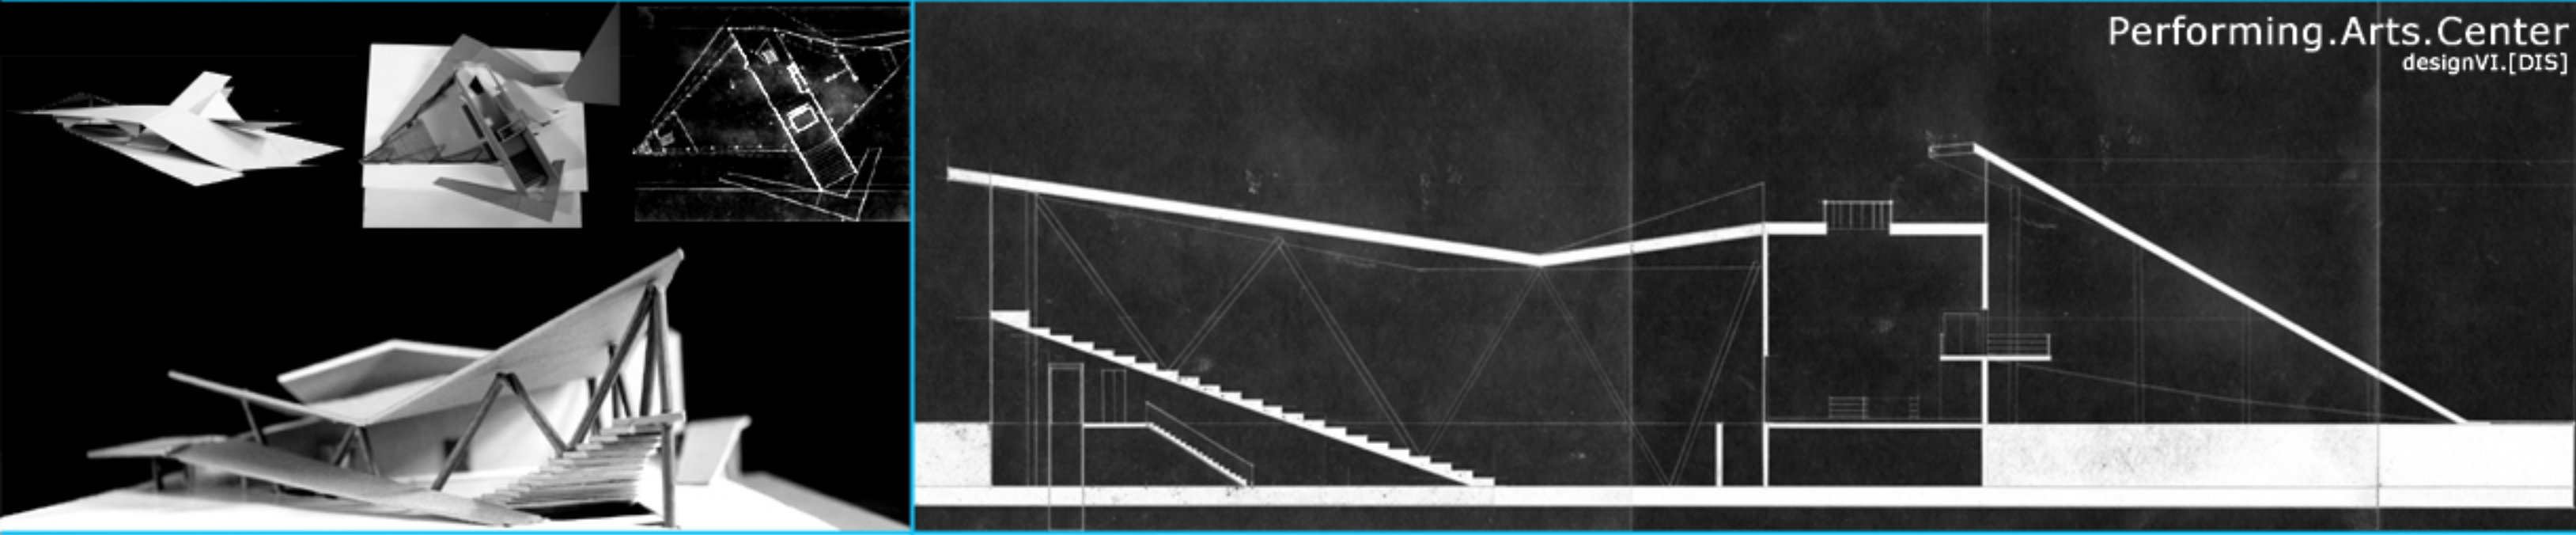

National.Harbor.Bath  
designVII.Howard.University

