




Fourth Floor Massing Plan

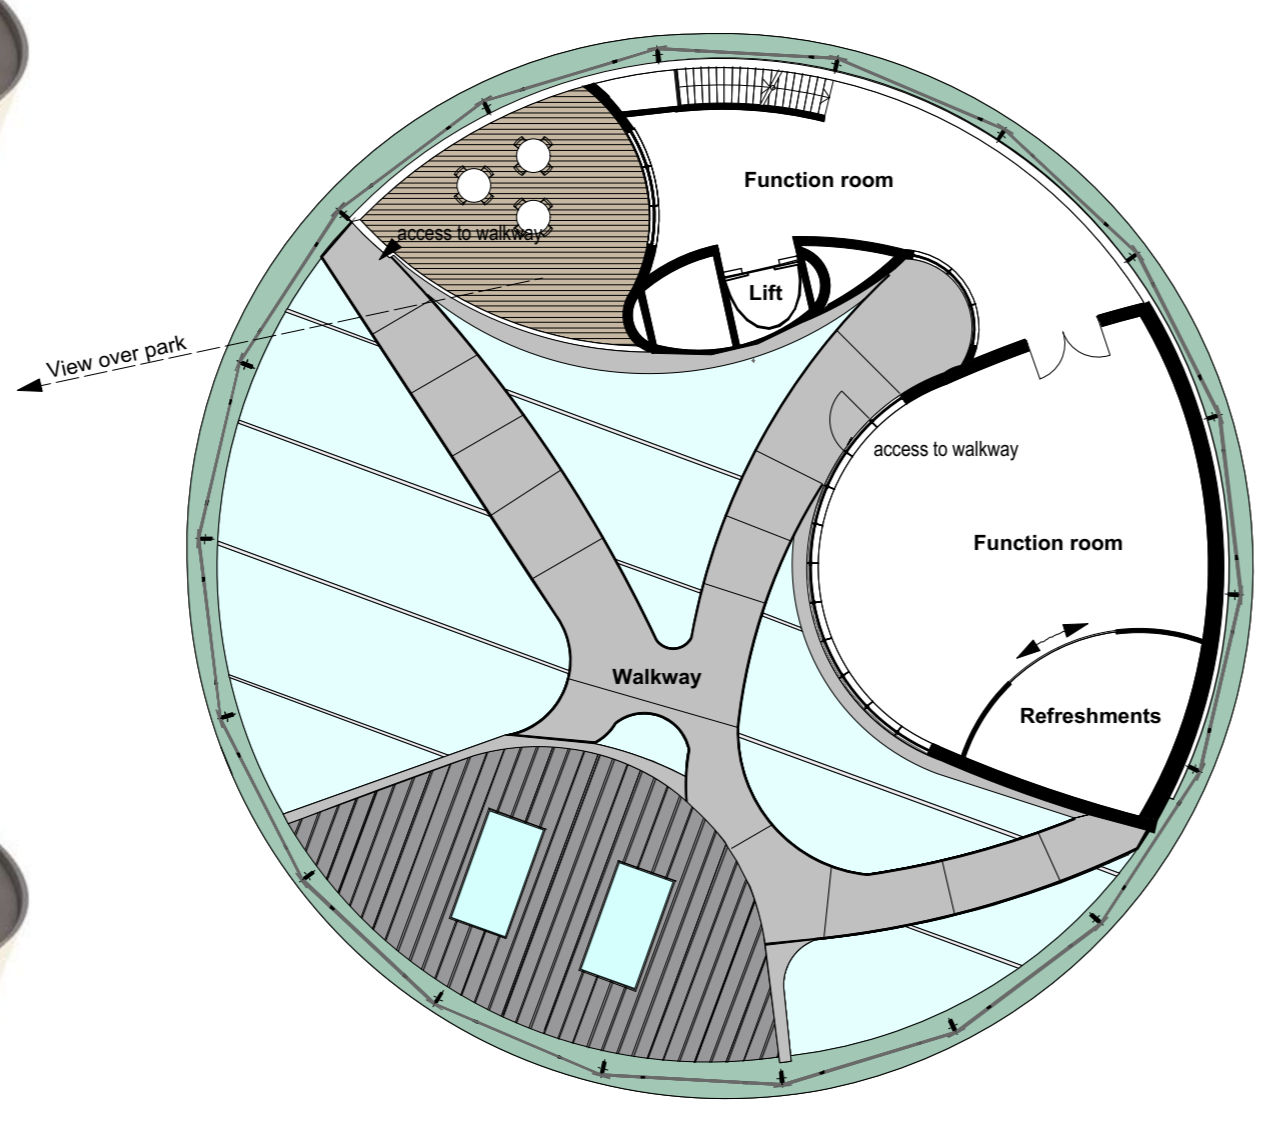


Fourth Floor Plan 1:200

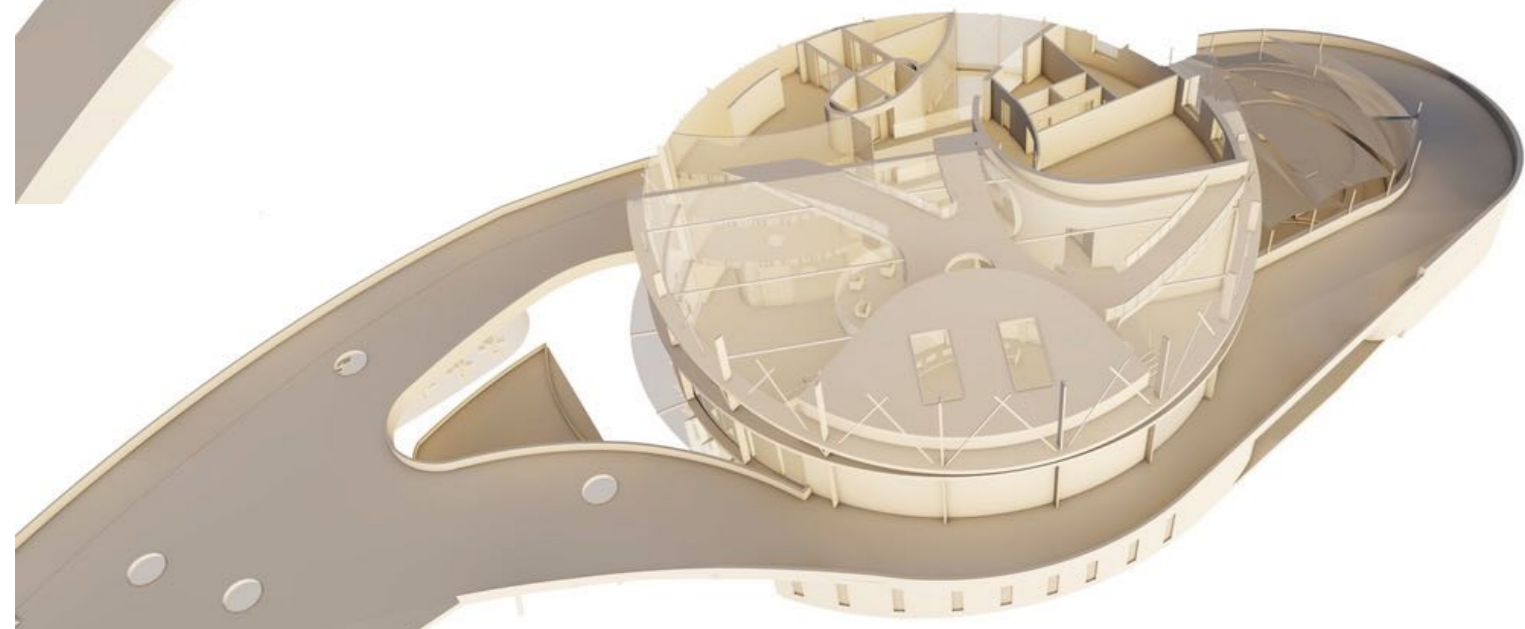


Third Floor Massing Plan

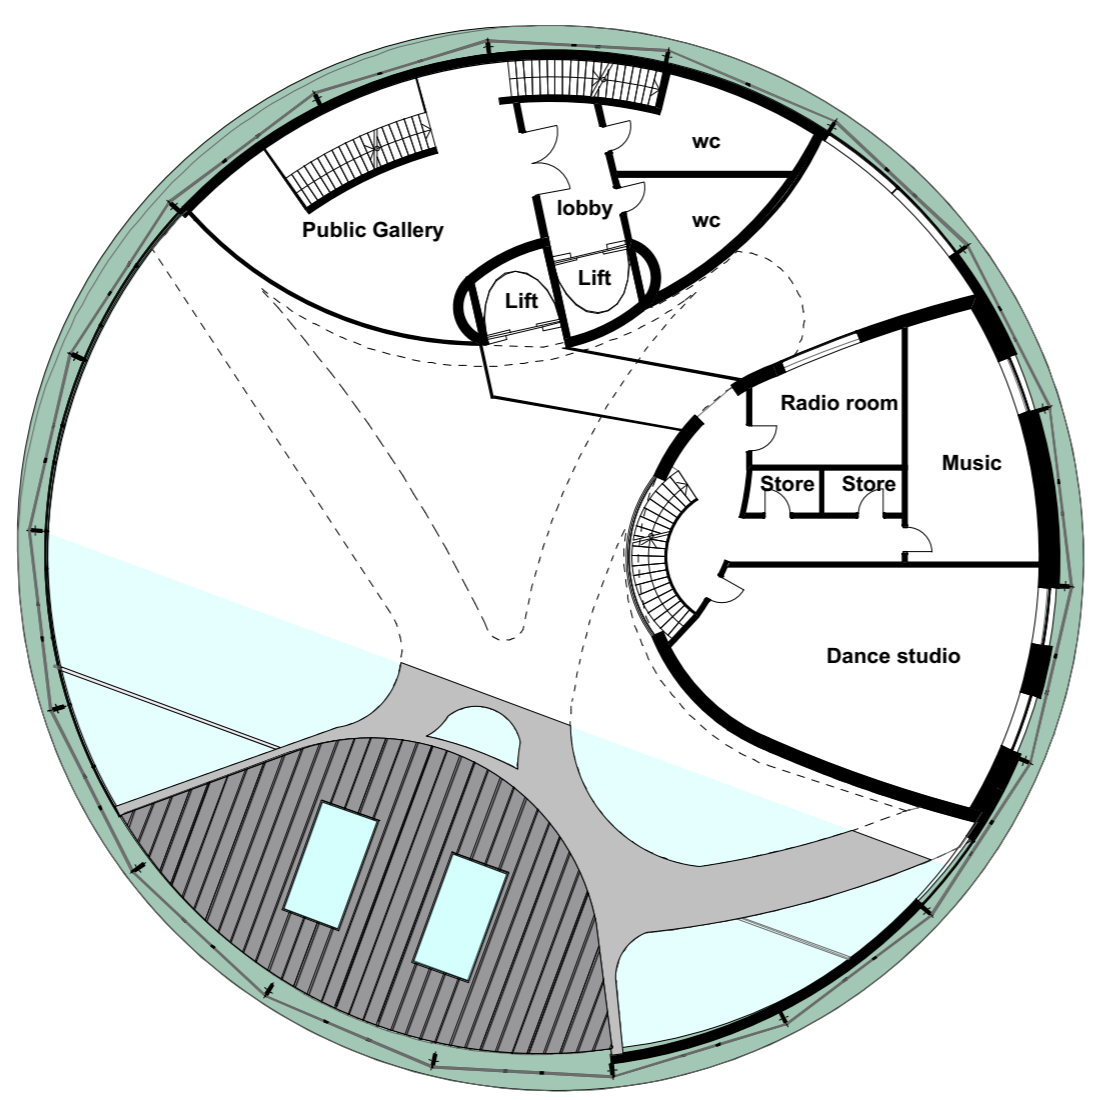


Third Floor Plan 1:200

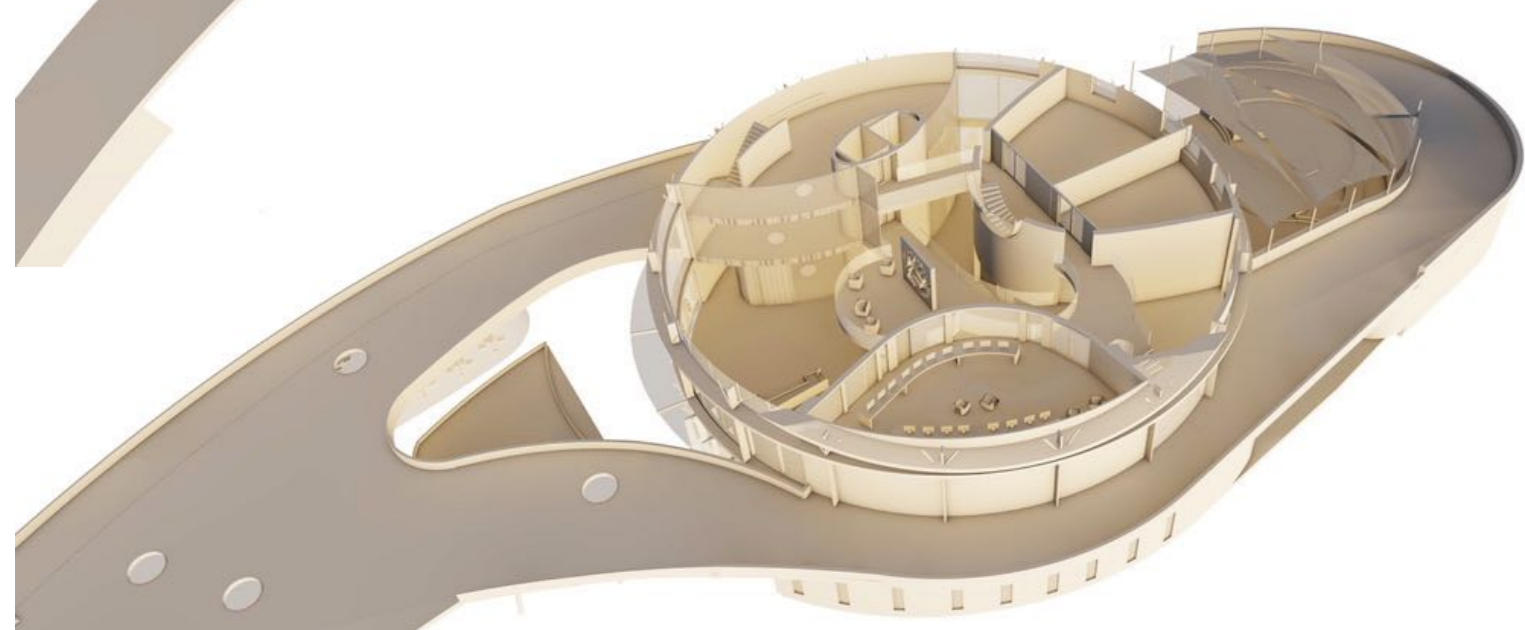


Second Floor Massing Plan

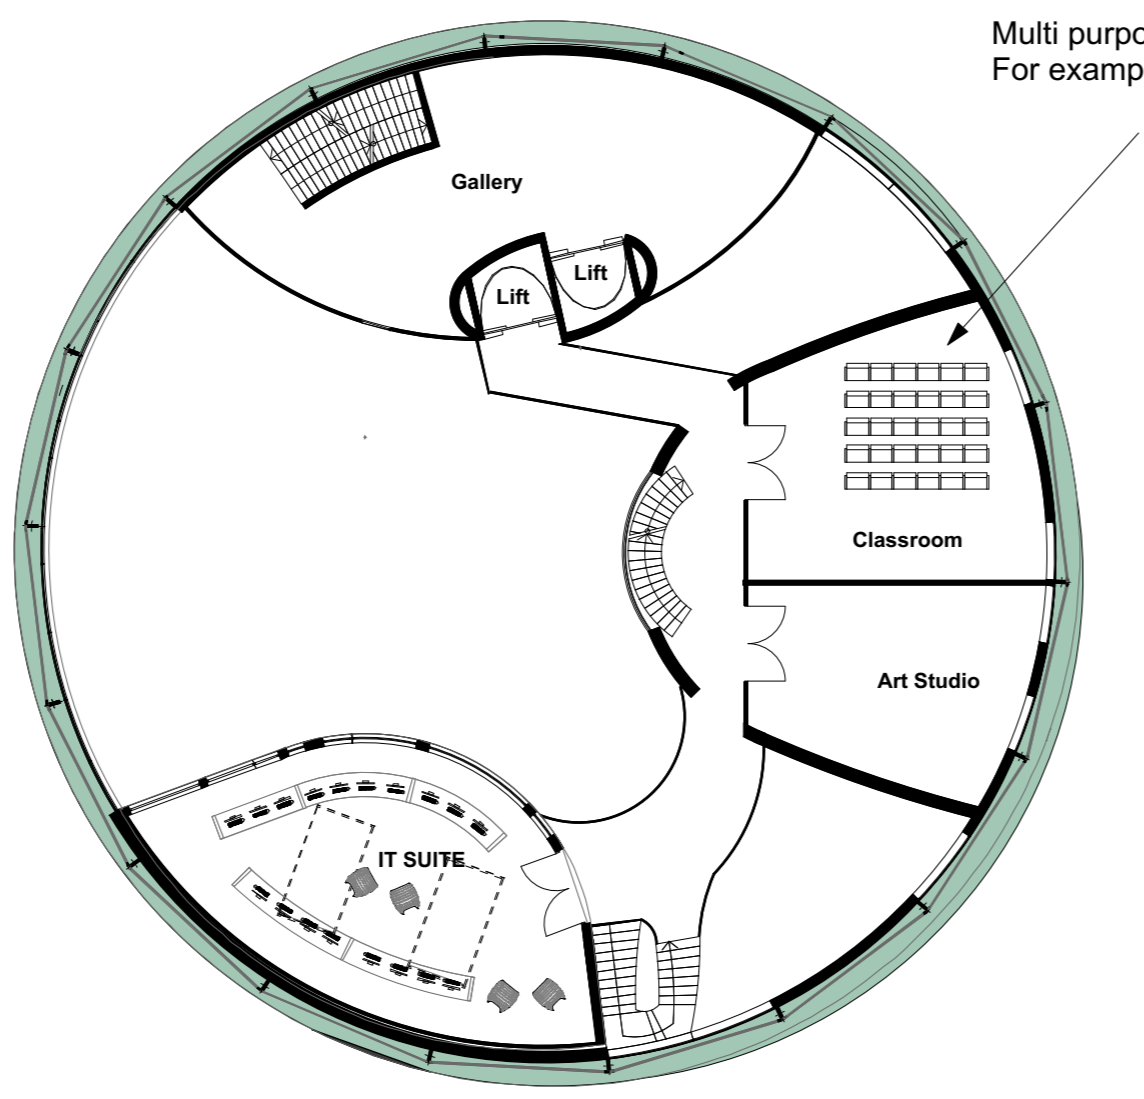


Second Floor Plan 1:200

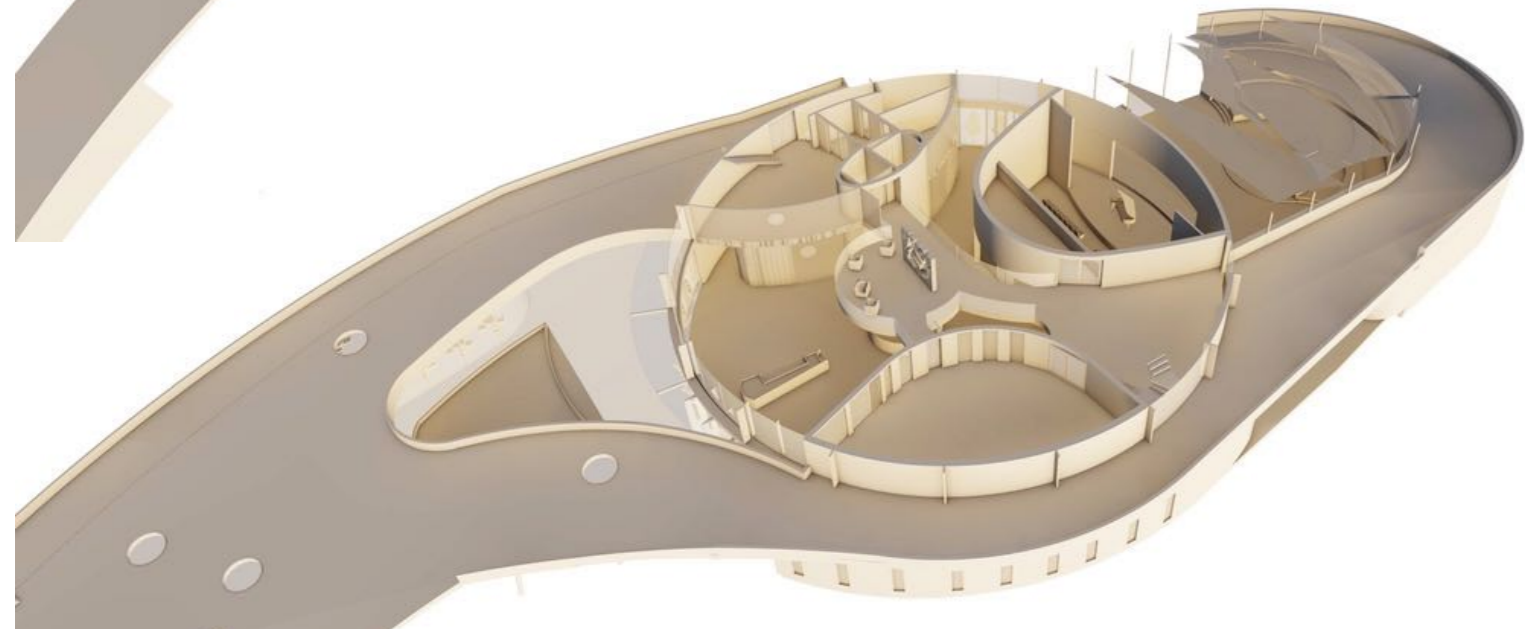


First Floor Massing Plan

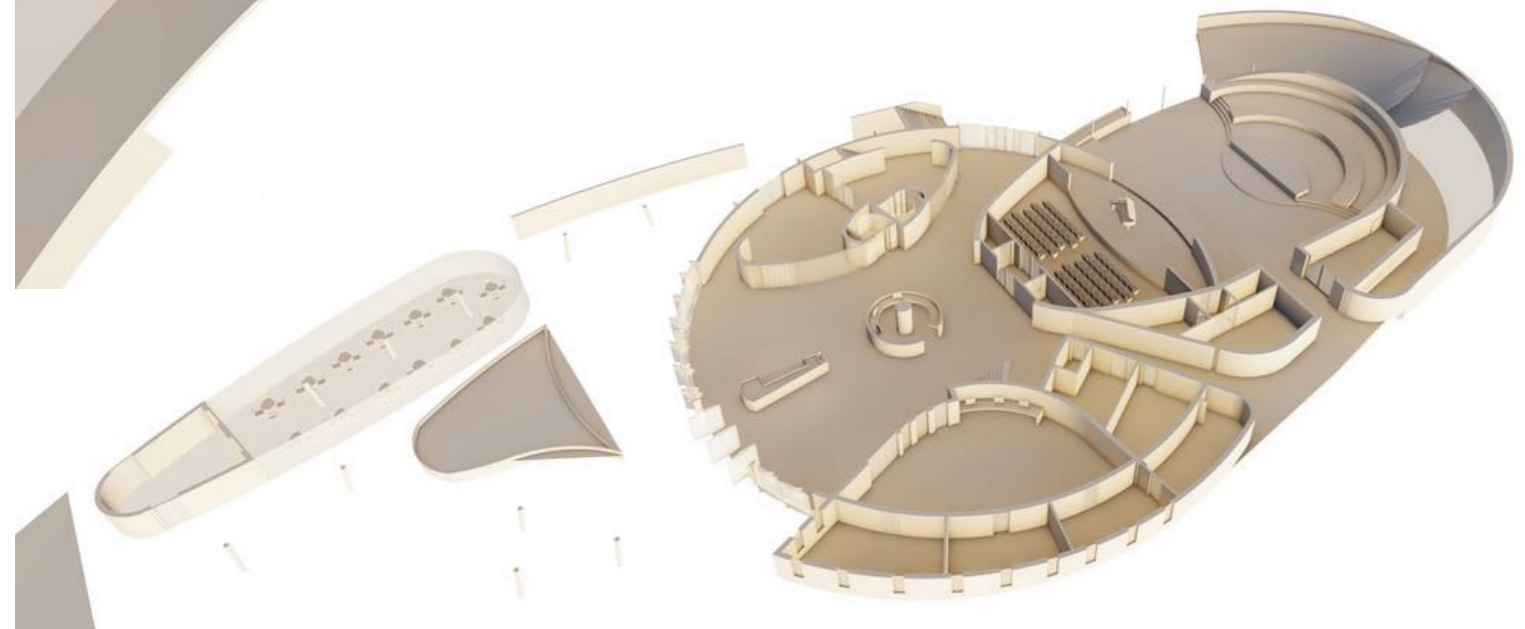

Ground Floor Massing Plan

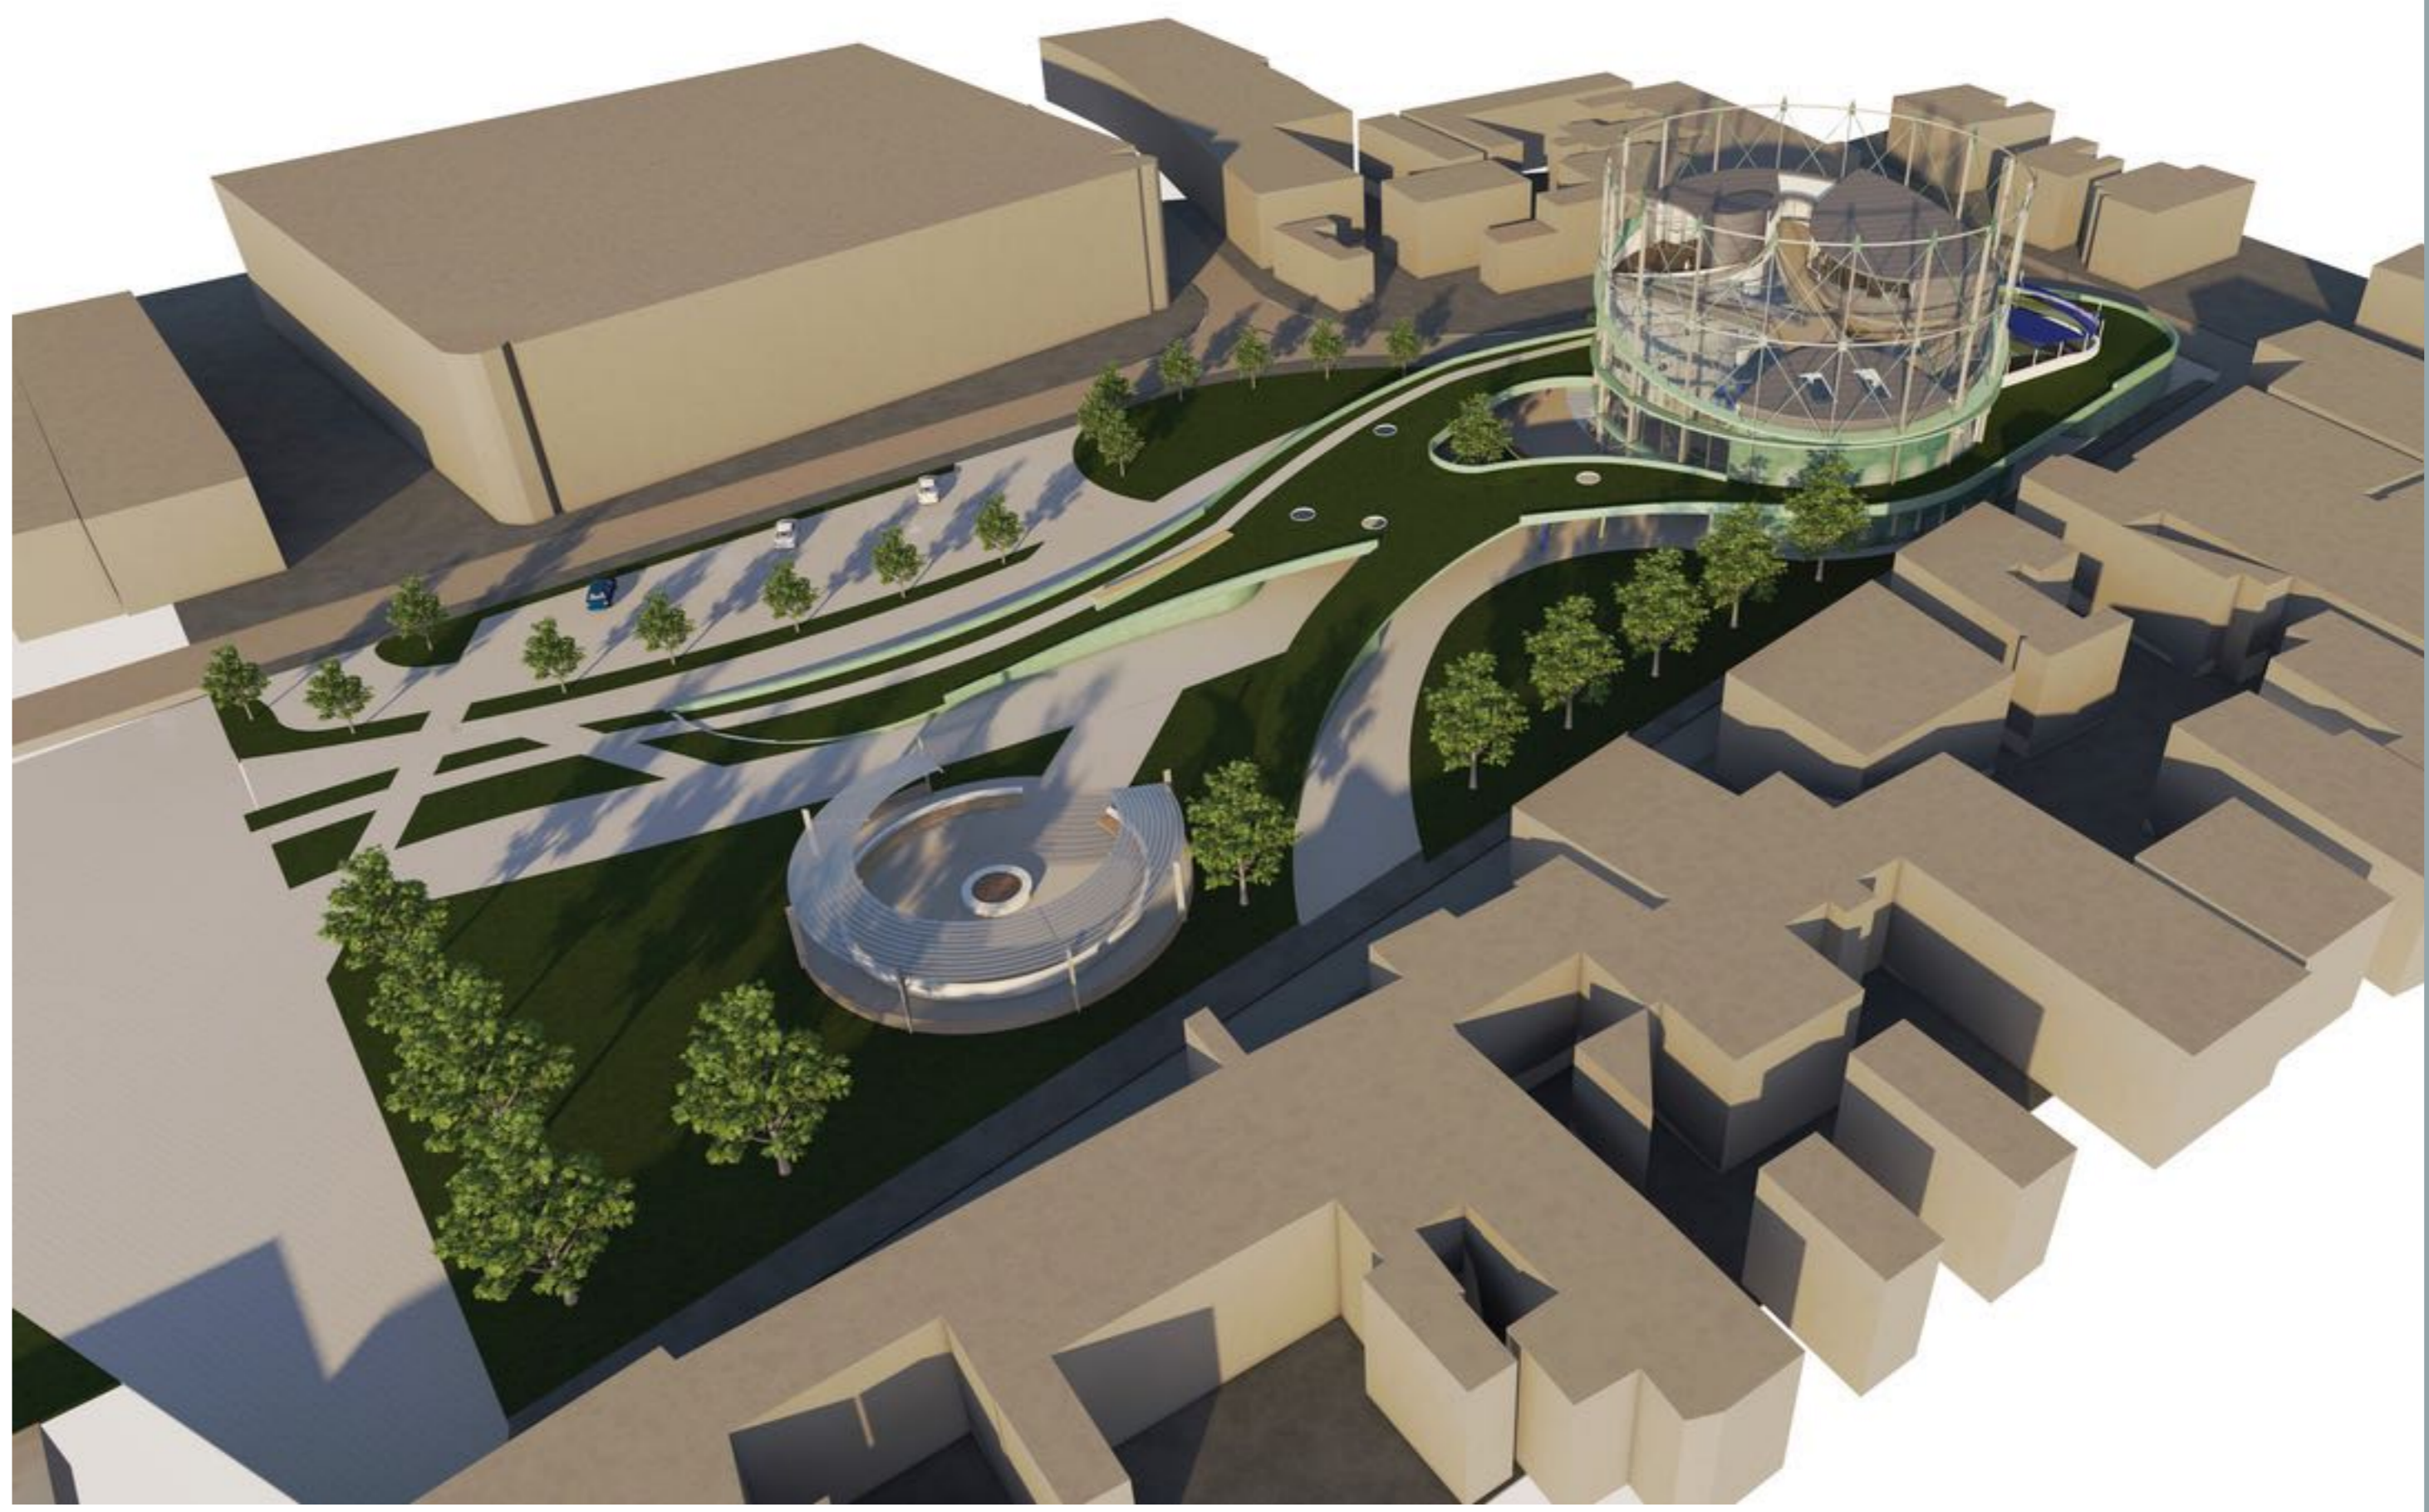

South West 3D perspective of Jersey Youth Holder Site

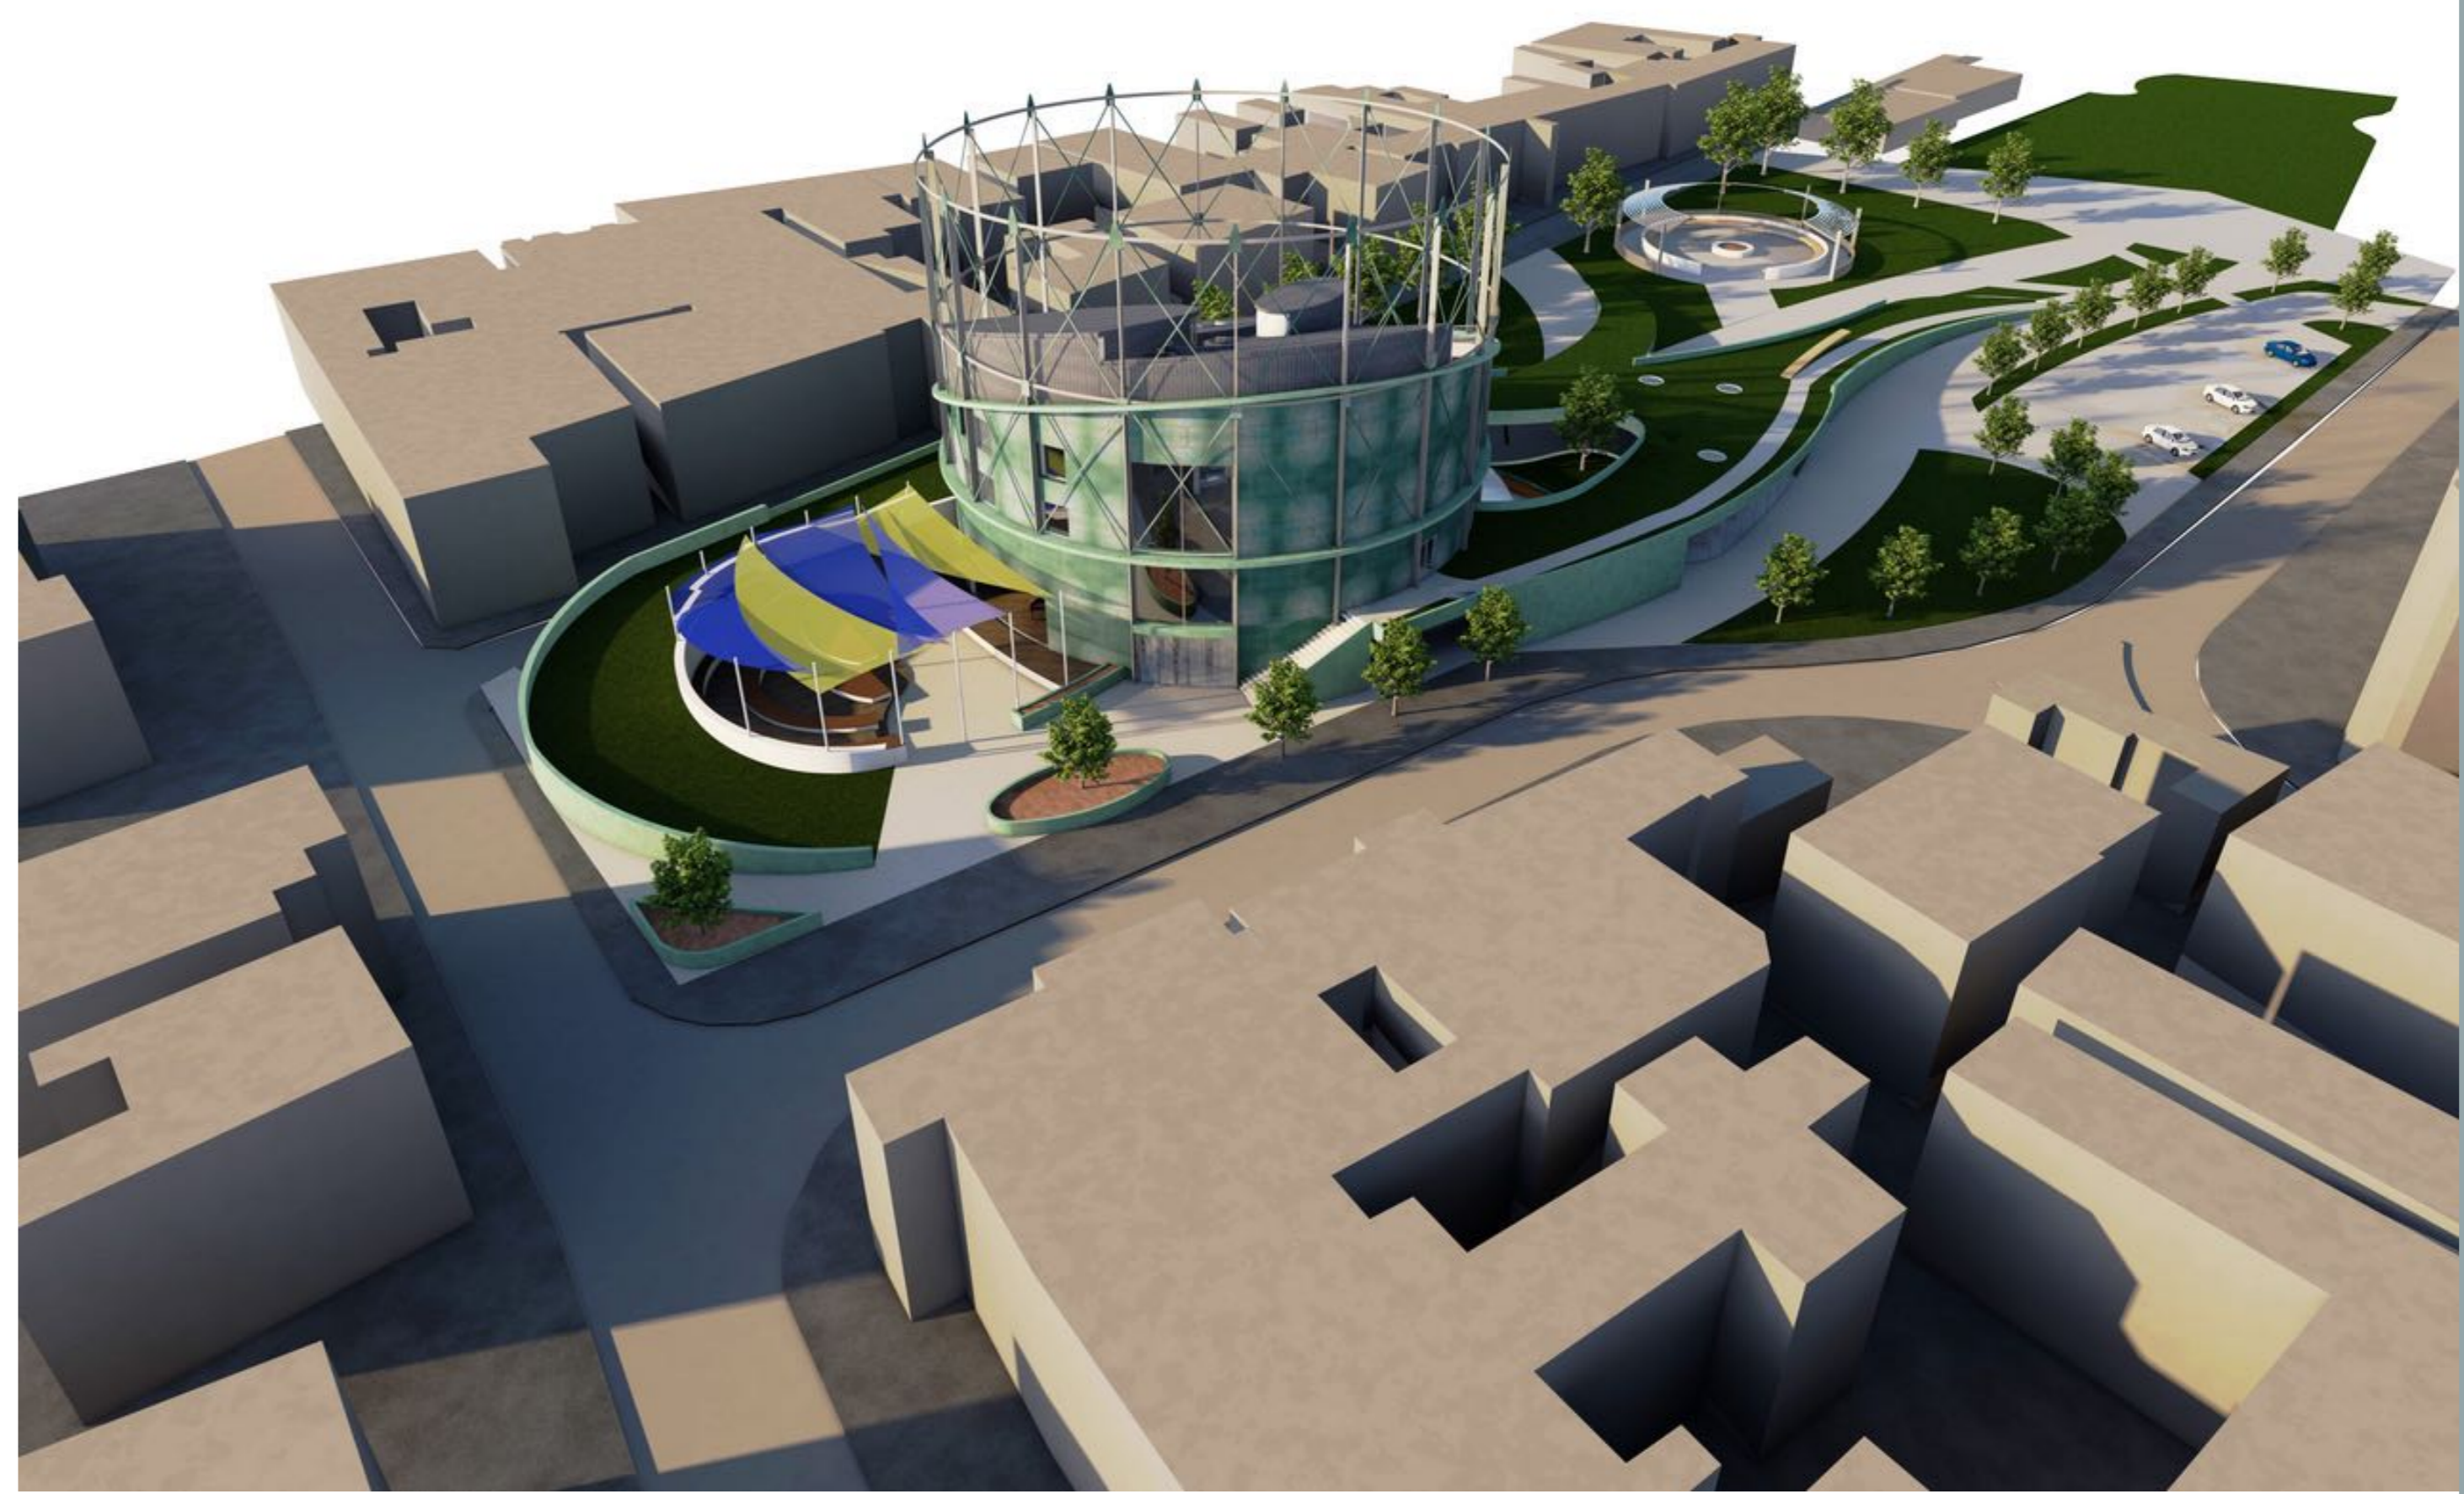

North East 3D perspective of Jersey Youth Holder Site