

Resume

Konstantine V. Bogoslavsky

Moscow

Russia, 101000

+7 (909) 150-78-86

neaktualno@yandex.ru

Qualifications

Technically proficient in AutoCAD, Sketchup
3ds Max+V-Ray, Photoshop, Corel Draw, Hand drawing.

Summary of Expertise

- Project Management
- Architectural Design
- Interior Design
- 3d visualization

Notable Accomplishments

- Participation in workshops of Strelka institute, Moscow, 2010
- The member of «Summer school of calligraphy in Hersones», 2007
- The participant of «Office made in Spain», 2007. 3-d place.



-



Employment History



- > OFIS Arhitecti, Ljubljana.
Architect, project leader, 2010-...
- > Jauzaprojekt, Moscow
architect, 2009-2010.
- > Self-Employed. Doing business as Extended Day Bureau
architect, 2008-2009




- > DNA Arquitectos. Barcelona
architect, 2008
- Public building and masterplan development.
Preparation of preliminary design presentations



- > OOO «BAZA-Design». Rostov on Don
The head of office direction, 2007-2008
Interior designer, 2006-2007
Projects include various commercial
and office developments have been
done while working in the company.
Among the most remarkable:
- the corporative standards of interior and
exterior design of the new offices of the UTB Bank.
- design of boat-park for yacht retail.
- > Self-Employed. Collaborated with several architectural
bureaus in Rostov on Don.
architect, 2005-2006




Education

- «The Rostov on Don University of Architecture and Arts»
- > The Bachelor of Architecture, 2003
- > The Specialist of Architecture, 2005

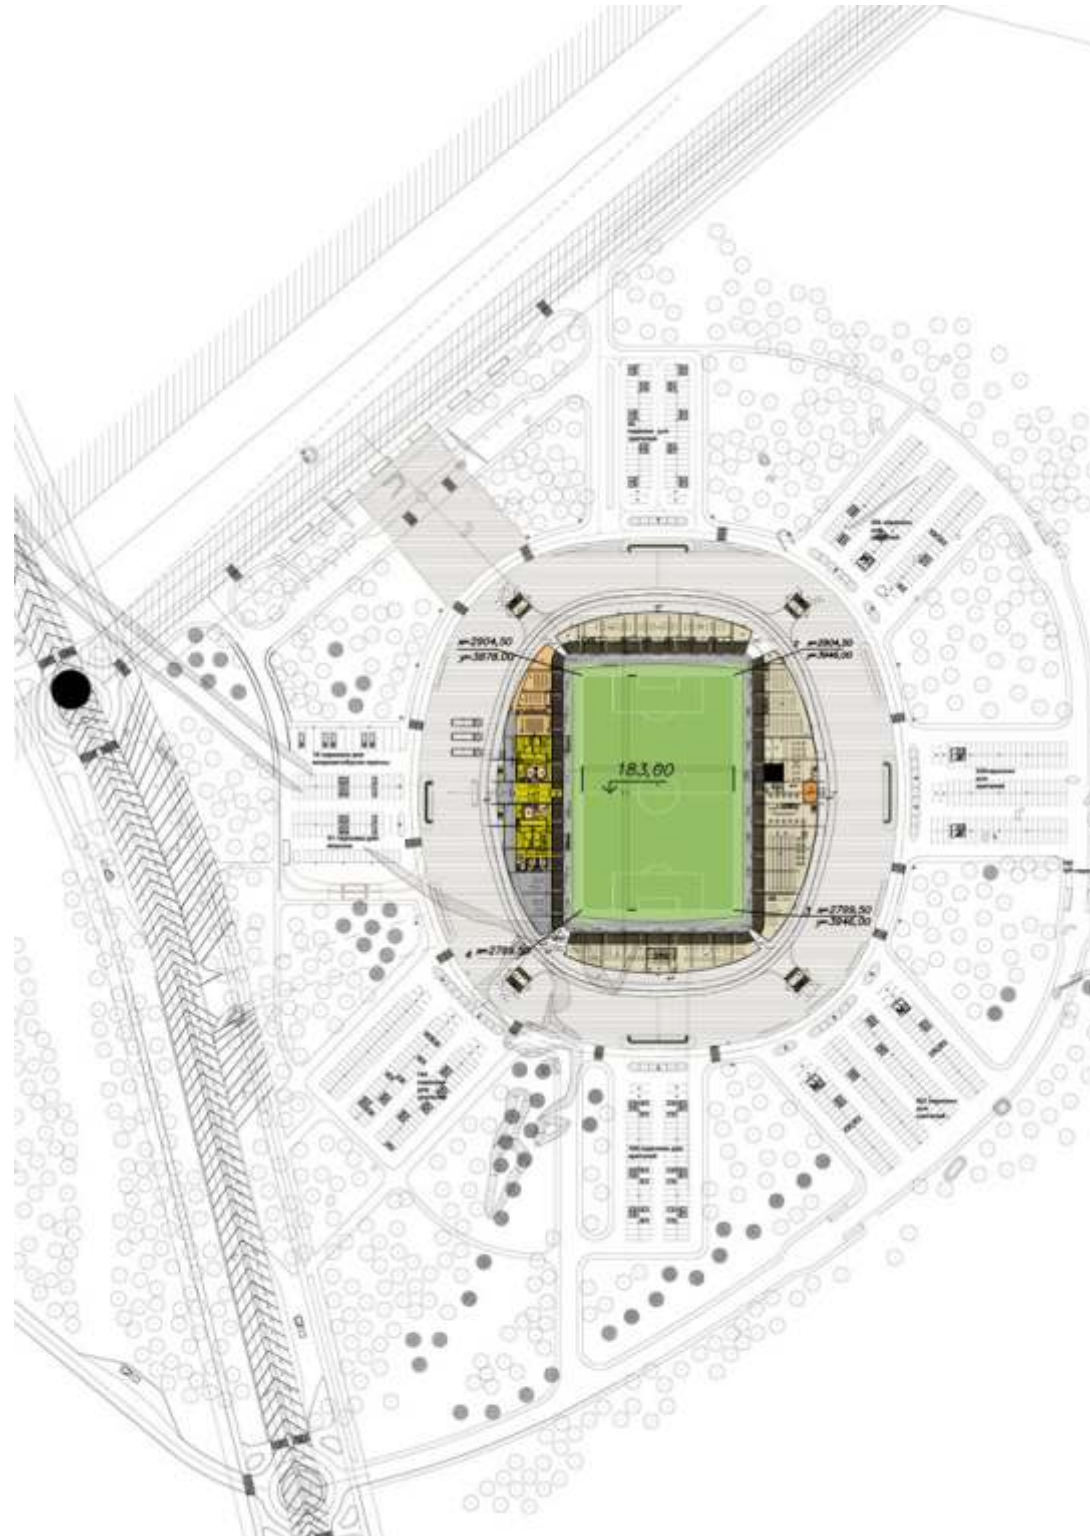



Preliminary + construction permit study,
Borisov city football stadium.
Borisov, Belorussia.
Architect, project leader.
Development of the project for the 4-th UEFA category stadium for FC BATE.
Performed work: architectural design, project supervising.
On-site from February 2011.

OFIS
www.ofis-a.si

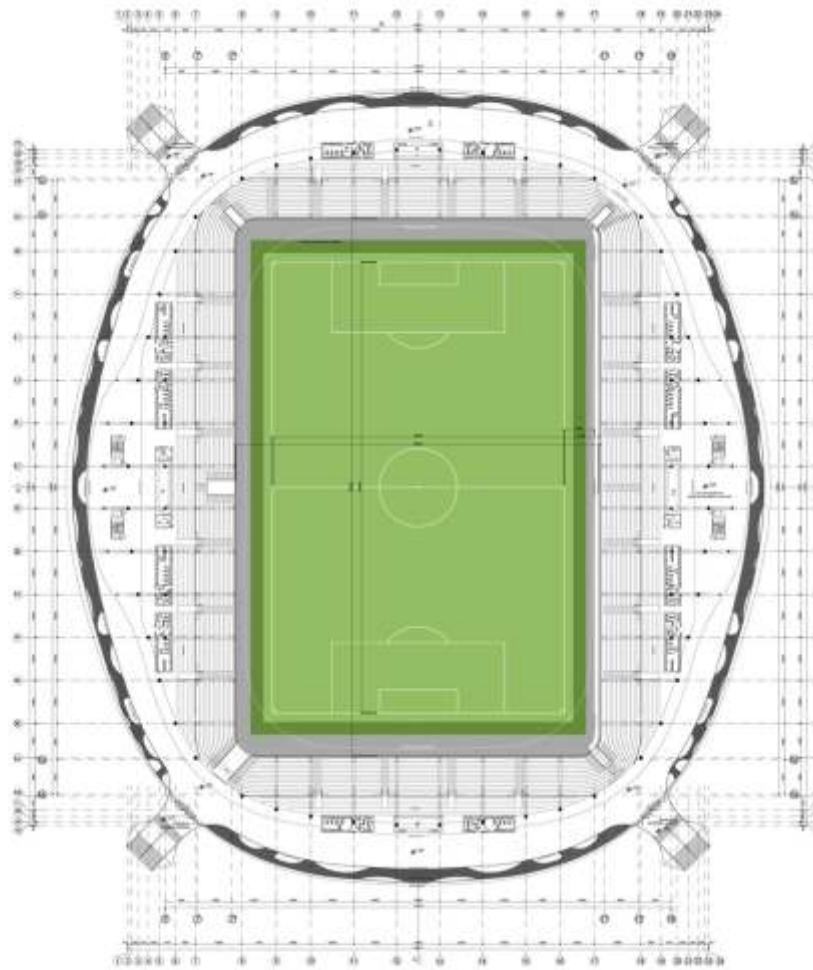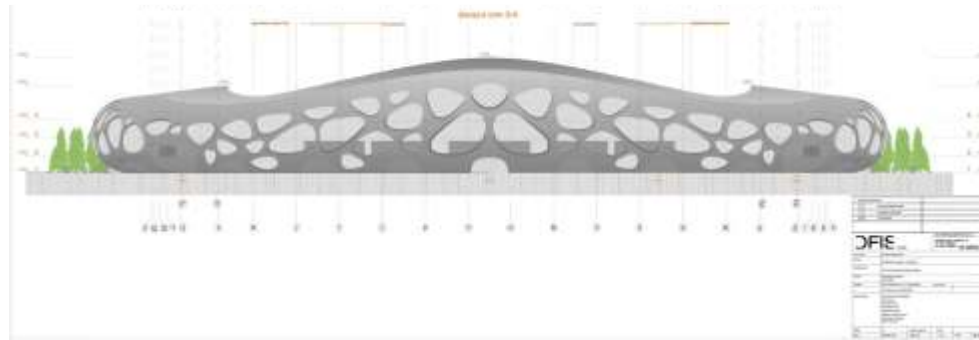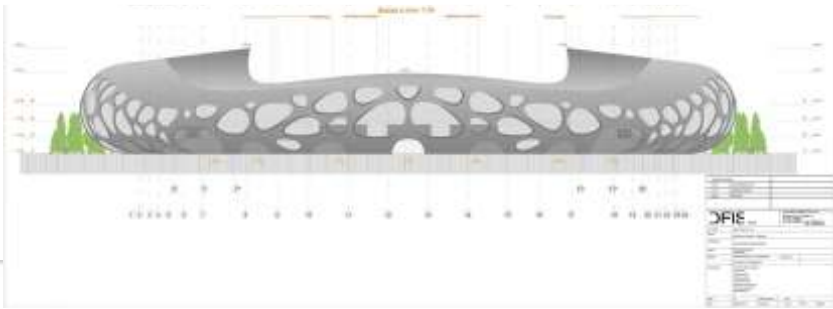

Preliminary + construction permit study,
Borisov city football stadium.
Borisov, Belorussia.
Architect, project leader.
Development of the project for the 4-th UEFA category stadium for FC BATE.
Performed work: architectural design, project supervising.
On-site from February 2011.

OFIS
www.ofis-a.si

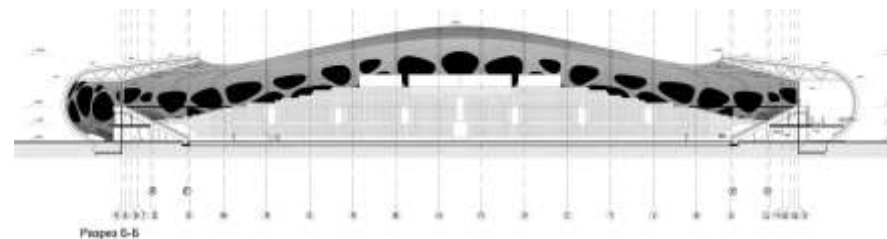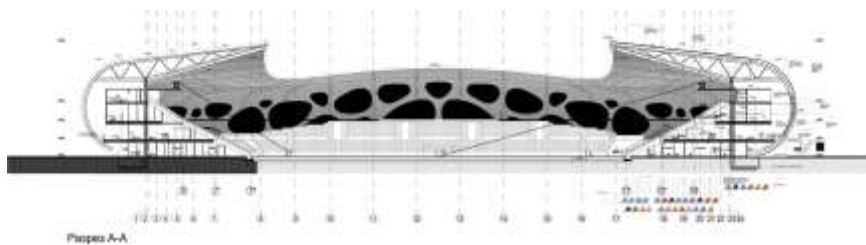


Preliminary + construction permit study,
 Borisov city football stadium.
 Borisov, Belorussia.
 Architect, project leader.
 Development of the project for the 4-th UEFA category stadium for FC BATE.
 Performed work: architectural design, project supervising.
 On-site from February 2011.

OFIS
 www.ofis-a.si



The preliminary study design for regeneration of The City Palace of Pioneers. Moscow, Russia.. In team collaboration with Jauzaproject architects. Performed work: concept of the landscape, ponds embankment design, masterplan, colored presentation Project 2010

jauzaproject[®]
architects

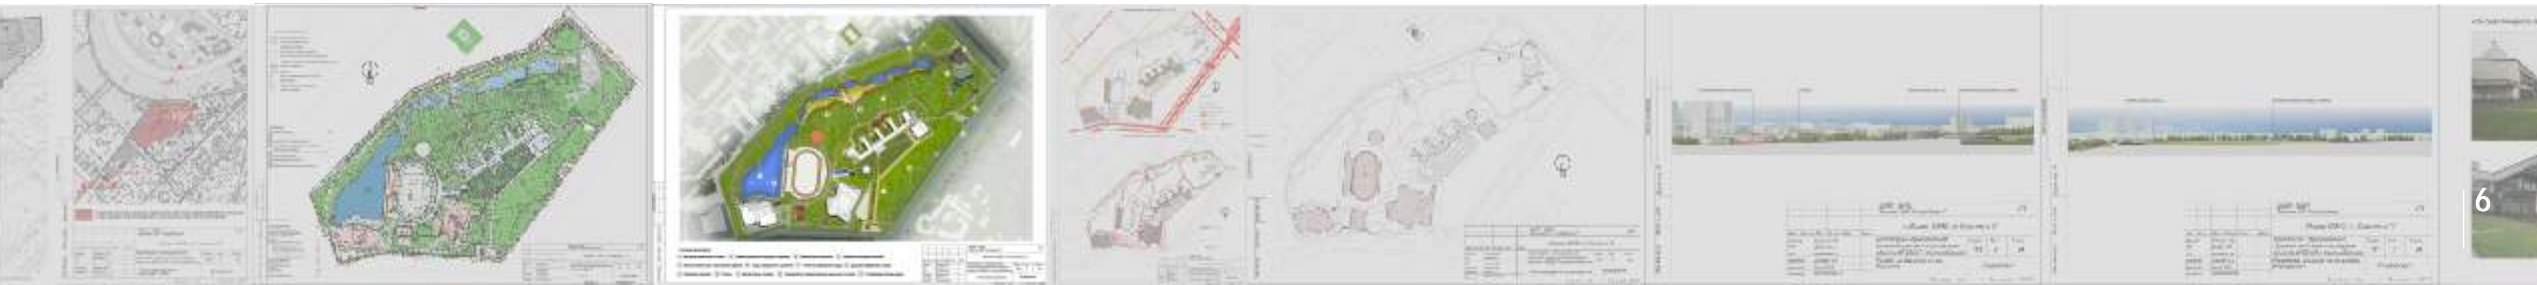



Вид со стороны улицы Косыгина

The preliminary study design for regeneration of The City Palace of Pioneers. Moscow, Russia.. In team collaboration with Jauzaproject architects. Performed work: concept of the landscape, ponds embankment design, masterplan, colored presentation Project 2010

jauzaproject[®]
architects





Private villa in Mardakan, Azerbaijan republic.

Concept design.

Collaboration with Fernando Botton & Joao Caldas (probe studio, Barcelona)

Project 2009.

PROBESTUDIO
www.probestudio.com

Билда класс Люкс в г.Мардакин - Азербайджан
600 m²
8=3015 m²

Генплан



- 1. Гостиная
- 2. Кухня
- 3. Спальня
- 4. Ванная
- 5. Терраса
- 6. Ступени

PROBESTUDIO
www.probestudio.com



- 1. Гостиная
- 2. Кухня
- 3. Спальня
- 4. Ванная
- 5. Терраса
- 6. Ступени

PROBESTUDIO
www.probestudio.com



- 1. Гостиная
- 2. Кухня
- 3. Спальня
- 4. Ванная
- 5. Терраса
- 6. Ступени


PROBESTUDIO
www.probestudio.com





Private villa in Mardakan, Azerbaijan republic.
Concept design.
Collaboration with Fernando Botton & Joao Caldas (probe studio, Barcelona)

site plan scale 1:500

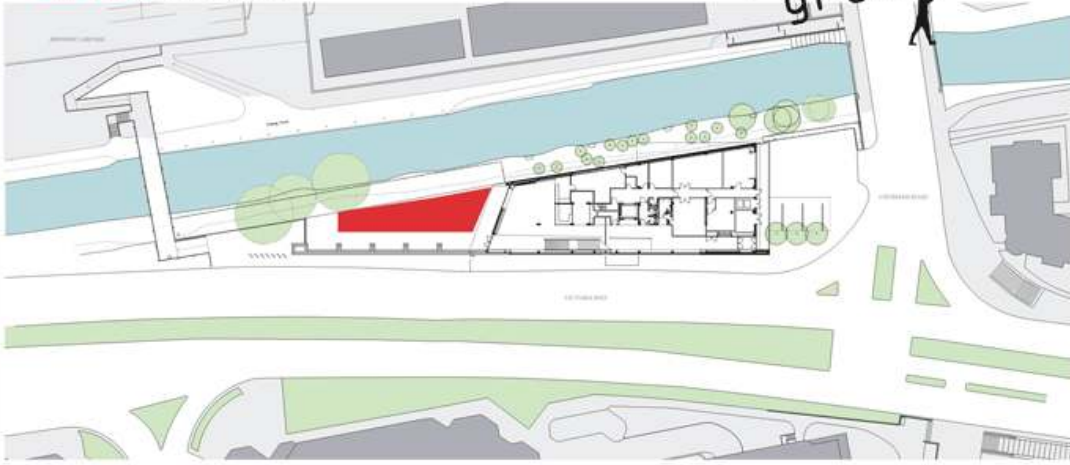

1. convencion
configuration




2. transformation
reformation of all parts of an traditional pavilion (presentation space)




connection element
addition of an open space - deck to connect the new configuration of blocks



4. rotation and deformation
new configuration between plot / canal and existent building - deformation of some of the pieces for a best composition maintaining the same volum square meters

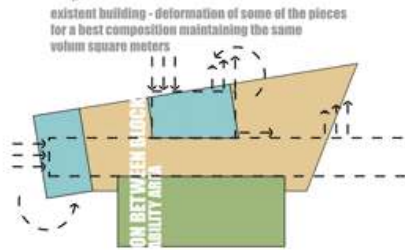


(landscape) new views and circulations

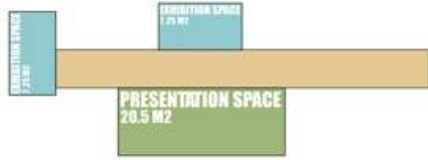

view lines


add the landscape like another point of the project

interaction

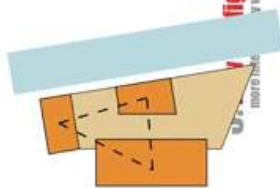

figuration
with the exterior

permeability

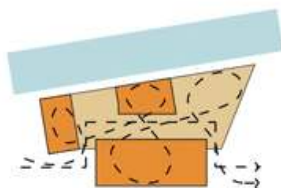

Cultural Colour Place Pattern:
Painted after all works are completed with an artists

Roofs: Facit System



Folded doors frame: Facit System



Exhibition area

Exhibition block A


The deck: Solid Wood Floor outdoor product



Finishing: Dalsouple Groupe's Del Naturel
Colour: Paprika



The plot limits

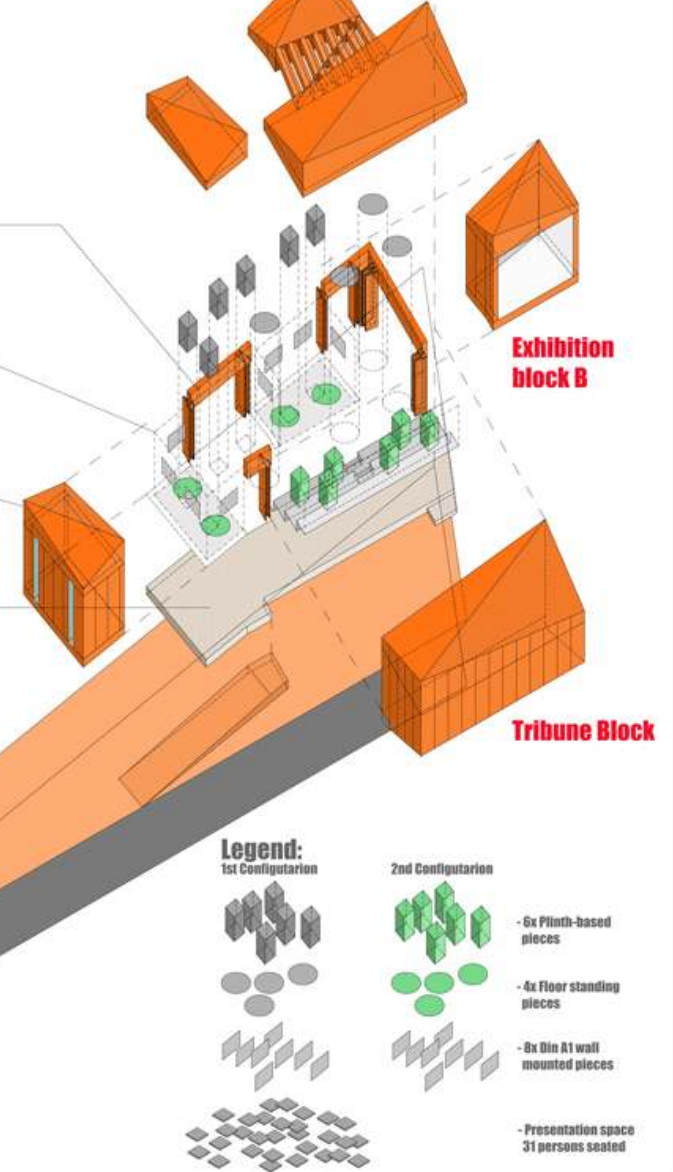


Legend:



- 1st Configuraton
 - 6x Plinth-based pieces
 - 4x Floor standing pieces
 - 8x Din A1 wall mounted pieces
- 2nd Configuraton
 - 6x Plinth-based pieces
 - 4x Floor standing pieces
 - 8x Din A1 wall mounted pieces
- Presentation space 31 persons seated

The Art Fund Pavilion competition entry. Collaboration work together with Alexey Krinchik & Fernando Botton as Extended Day Bureau. Project 2009.


Scenario 1
As an exhibition space

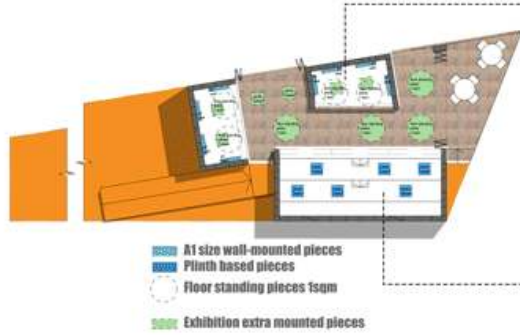


Scenario 2
As a formal presentation

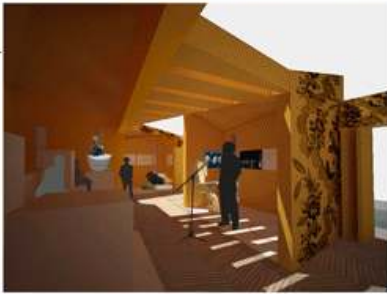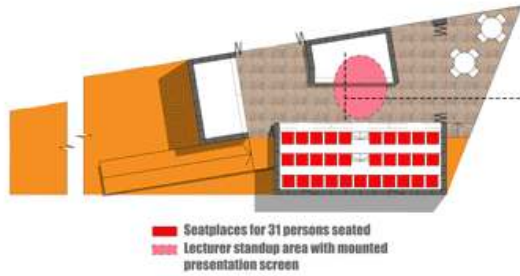

Scenario 3
As an informal gathering or party space

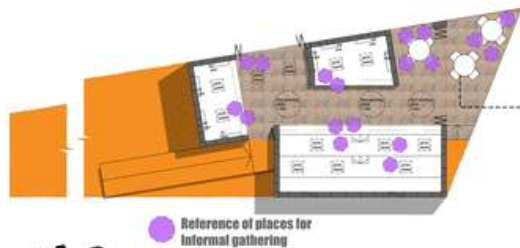


Doddle growing

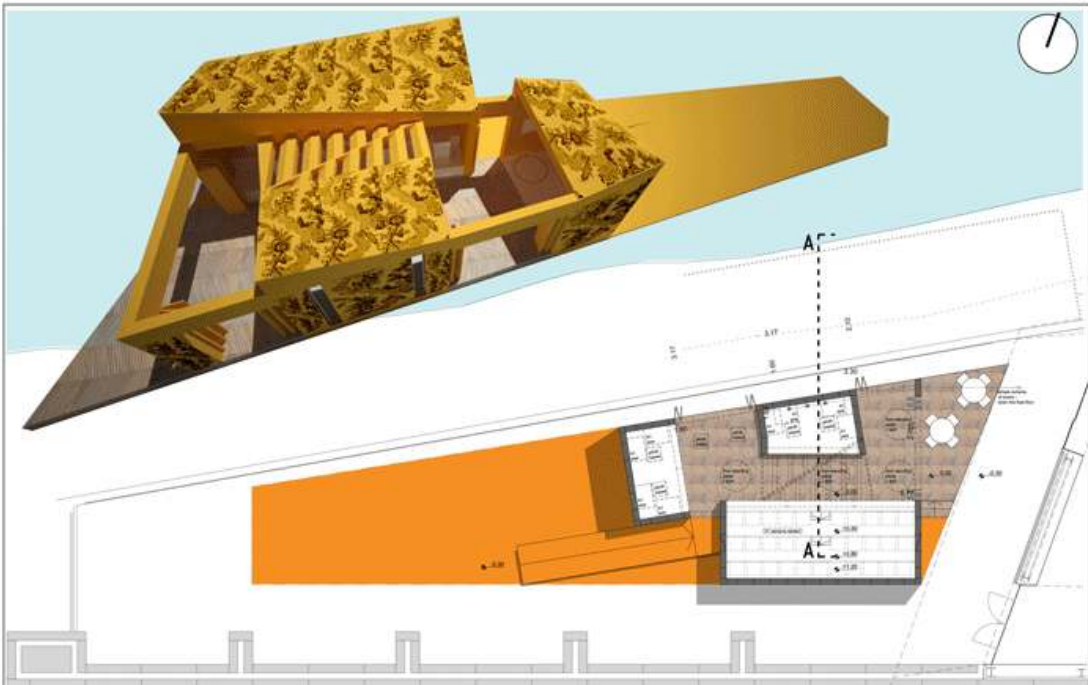


Ground floor plan scale 1:100


All the situations together maximum exploitation of the space
three pavilions more open area

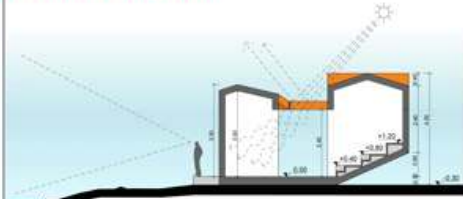

Section aa scale 1:100

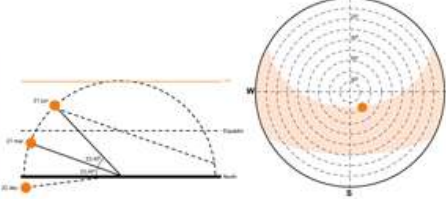

solar azimuth - 141.12
 solar altitude - 71.47
 sunrise time - 05:39
 sunset time - 20:00
 equation of time - 2.338
 declination - 21.901
 latitude - 37°
 longitude 122°
 10-june-2009 - 12:00hrs

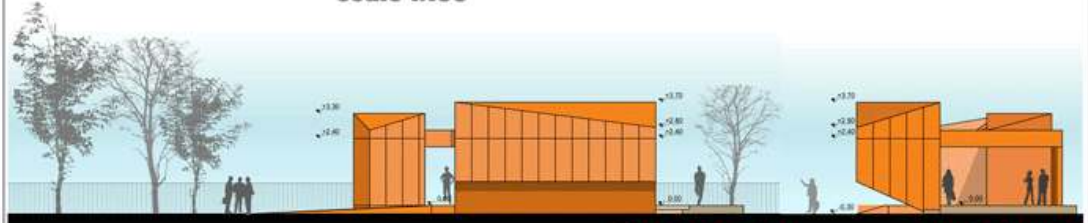

South Facade scale 1:100

East Facade scale 1:100


Doddle growing

The Art Fund Pavilion competition entry. Collaboration work together with Alexey Krinchik & Fernando Botton as Extended Day Bureau. Project 2009.



The preliminary study development for new housing estate and resort in Alibaugh Hills. Raigad, India. (Competition, 2008). In team collaboration with DNA arquitectos. Performed work: concept, masterplan, sections, design of housing typologies and resort. Project 2008.

dna
arquitectos

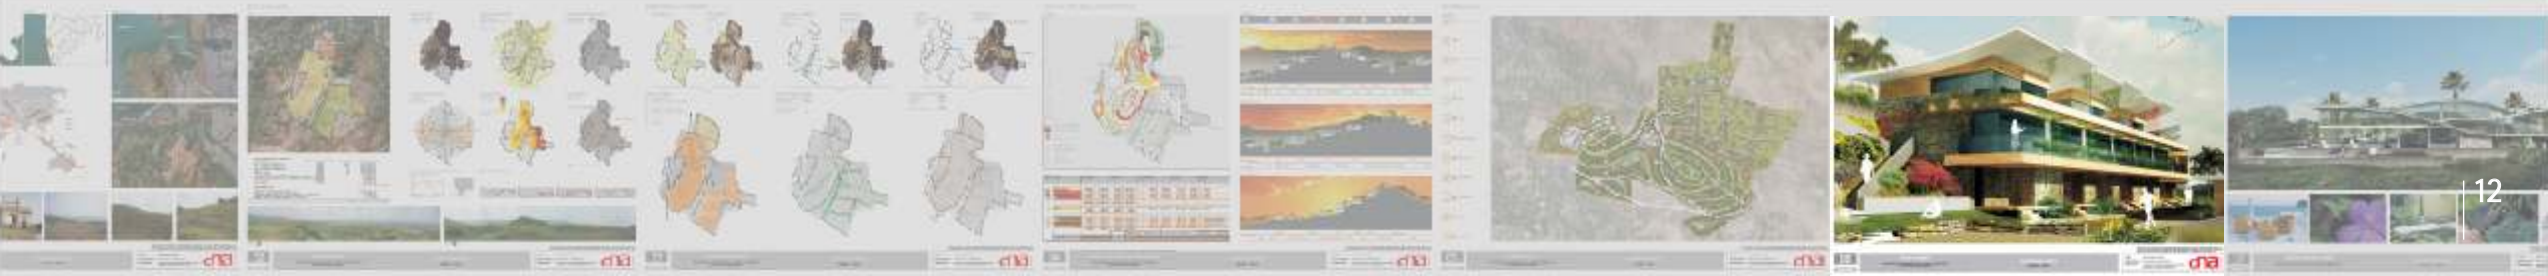



The preliminary study design for mixed use tower. Dubai, Downtown Jebel Ali. United Arab Emirates.

Parking in ground floor. First two levels occupied by shops and wellnes center rest 17 levels apartments.

In team collaboration with DNA arquitectos.

Performed work: consept design and model and render producing.

Project 2008.





The preliminary study design for mixed use tower. Dubai, Downtown Jebel Ali. United Arab Emirates.

Parking in ground floor. First two levels occupied by shops and wellness center rest 17 levels apartments.

In team collaboration with DNA arquitectos.

Performed work: concept design and model and render producing.


Project 2008.



The preliminary study design for mixed use tower. Dubai, Downtown Jebel Ali. United Arab Emirates.

Parking in ground floor. First two levels occupied by shops and wellness center rest 17 levels apartments.

In team collaboration with DNA architects. Performed work: concept design and model and render producing. Project 2008.

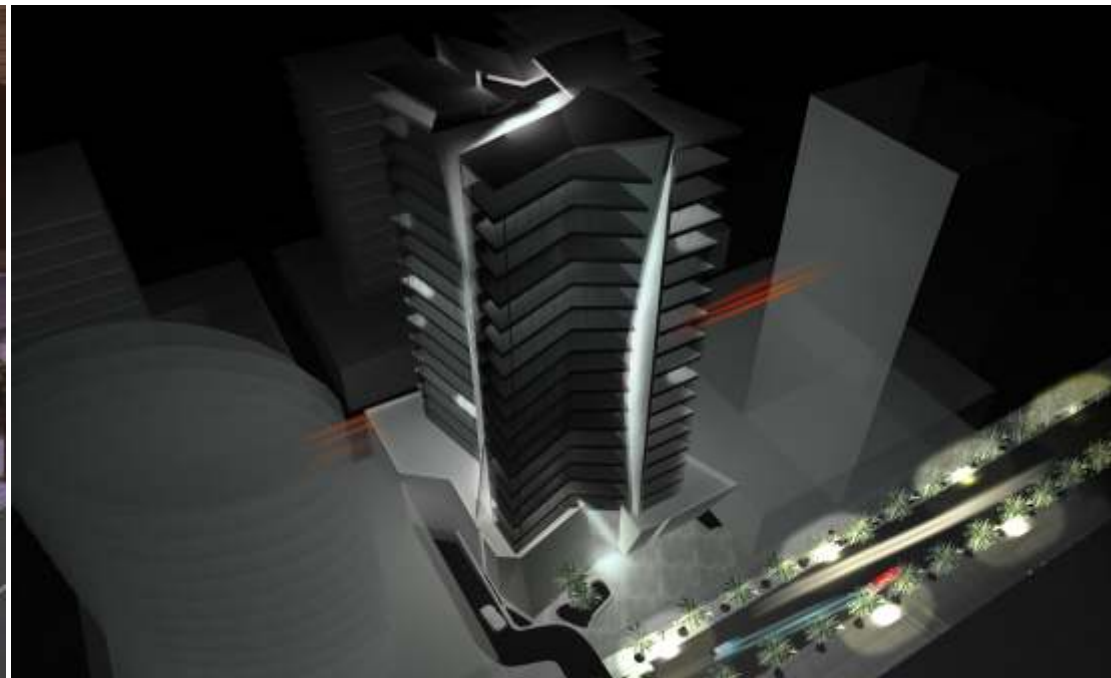



The preliminary study design for mixed use building. Dubai, Palm Jebel Ali. United Arab Emirates. Parking in ground floor. First level occupies by shopping mall and support, second level- wellness Main buildings function is hotel with gap between two cases.

In team collaboration with DNA arquitectos. Performed work: concept design, model and render producing.

Project+ 2000







The preliminary study design for mixed use building. Dubai, Palm Jebel Ali. United Arab Emirates. Parking in ground floor. First level occupies by shopping mall and support, second level- wellness Main buildings function is hotel with gap between two cases.

In team collaboration with DNA arquitectos. Performed work: concept design, model and render producing.

Project 2009

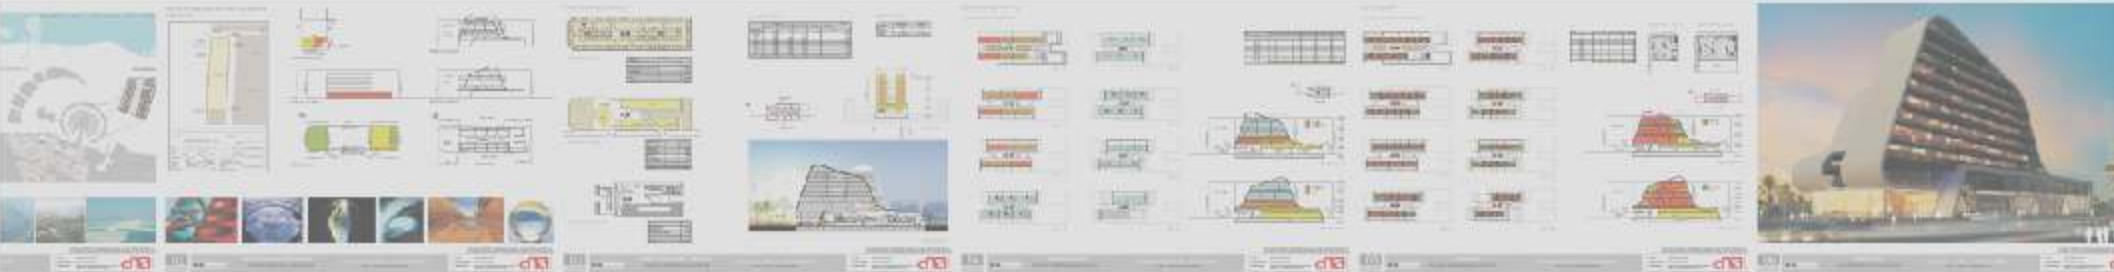

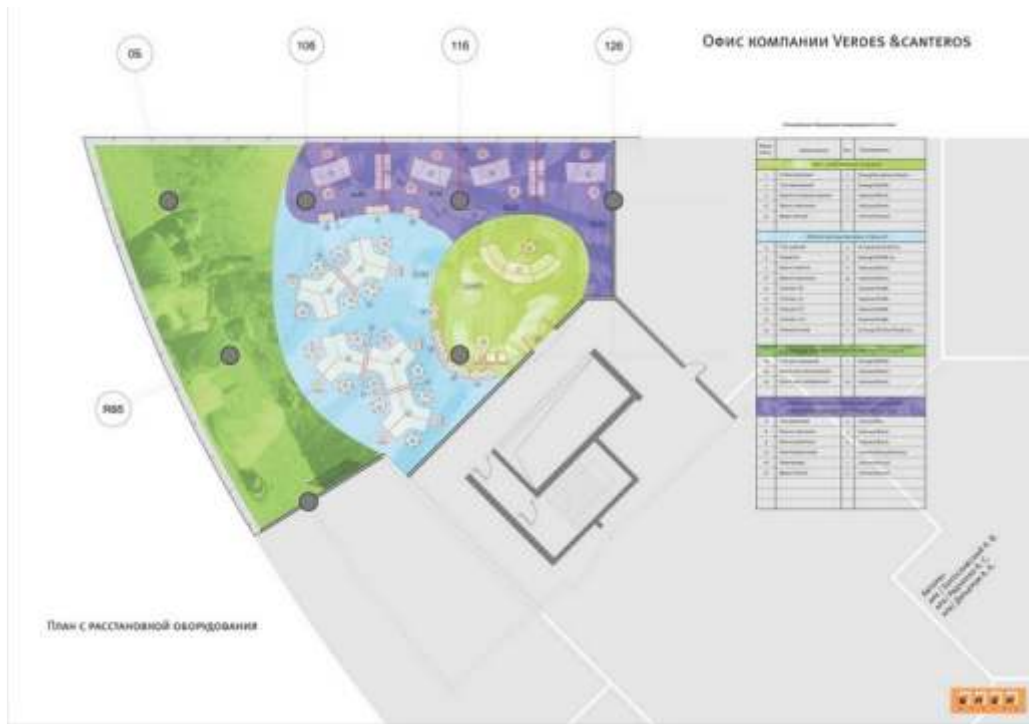

Competition
«Office made in
Spain» entry
(3d place).
Project 2007.



Competition
«Office made in
Spain» entry
(3d place).
Project 2007.





The new corporate design-standarts of the «UTB» bank departments. Interior design project. Realised. Rostov on Don. Project 2007.






The new corporate design-standards of the «UTB» bank departments. Interior design project. Realised. Rostov on Don. Project 2007.





The new corporate design-standards of the «UTB» bank departments. Interior design project. Realised. Rostov on Don. Project 2007.



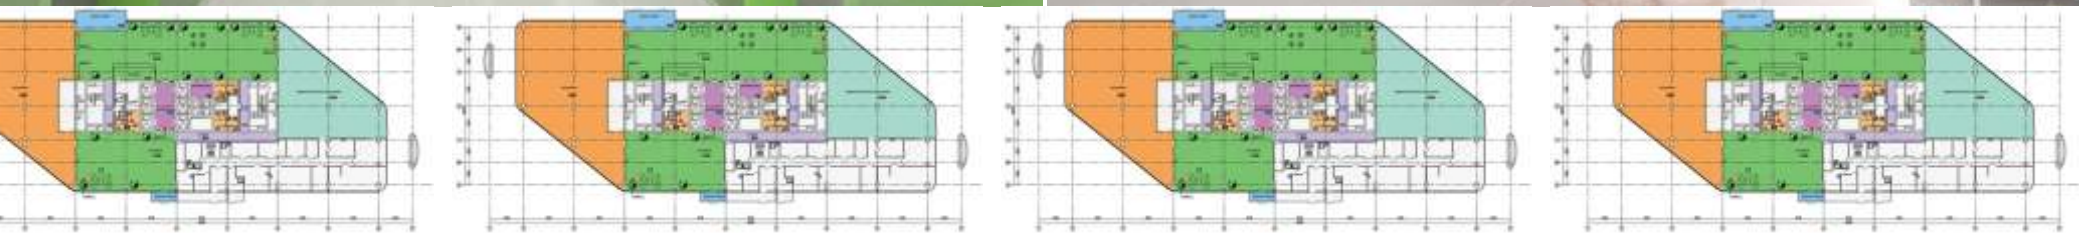

The interior design of the halls of «A» class Business center (tender work). Rostov on Don. 2007





The visualization of interior design of yachts club.
Taganrog. 2006





The visualization of interior design of yachts club.
(designer Kon'kov A.)
Taganrog. 2006





The visualization of the terraces of café.
(designer Savel'eva N.)
Rostov on Don. 2006

