

RIVAS

ROBERT R. RIVAS MOLINA
architecture portfolio



ABOUT ME



I'm a creative, out of the box thinker that goes beyond the existing practices and mindsets. I thrive on solving problems, gets my heart racing when I'm confronted with a new one. I can effectively hear and analyze data to rapidly come up with valuable solutions and strategies to tackle any problem. But what makes me stand out the most, is my ability to effectively communicate with my team and clients, to inspire ideas that will help them grow and focused on the task at hand, to make them feel at ease with their ideas and decisions.

I possess impeccable technical and computer skills with advanced knowledge of AutoCAD, ArchiCad, Revit W/BIM, Microsoft Office, SketchUp, Adobe Creative Suite and other graphics communication programs. In previous jobs I have often been called upon to train juniors and other employees in various computer software. An excellent working knowledge of drawing is also one of my strong points.

My attention to detail and excellent problem-solving skills ensure that every project I work on is done accurately and to the highest possible standard. I am comfortable working as part of a team but also have the ability to take a leadership role when need be. My Bilingual communication skills (oral and written) and positive attitude, make me an effective communicator with all clients and personnel I work with.

Yours sincerely
Robert R. Rivas Molina, Assoc. AIA

ACADEMIC



Work during my academic years on the Polytechnic University of Puerto Rico, San Juan Campus.



Professional work during my experience in the world. They vary from residential, commercial

PROFESSIONAL



professional
and industrial.


FURNITURE




During my time in J Saad Nazer Inc. The leading furniture manufacturer in Puerto Rico i was able to design a modern line of office furniture and home furniture.






Lorem ipsum dolor sit amet, in nibh veniam recusabo per. Ex mei esse imperdiet, munere adipiscing duo ei. Mea ut aliquam epicurei, viris doming inimicus et cum. Eum gloriatur vulputate quaerendum ex, vim tantas reprehendunt cu, hinc primis voluptua cu nec. Eum noluisse explicari in, deleniti prodesset mea no.

 


Lorem ipsum dolor sit amet, in nibh veniam recusabo per. Ex mei esse imperdiet, munere adipiscing duo ei. Mea ut aliquam epicurei, viris doming inimicus et cum. Eum gloriatur vulputate quaerendum ex, vim tantas reprehendunt cu, hinc primis voluptua cu nec. Eum noluisse explicari in, deleniti prodesset mea no.

 

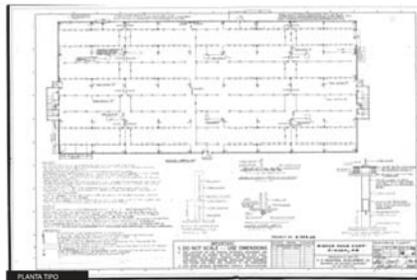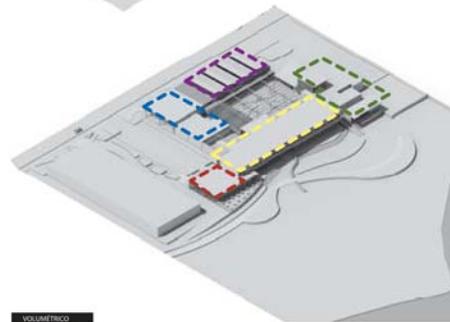

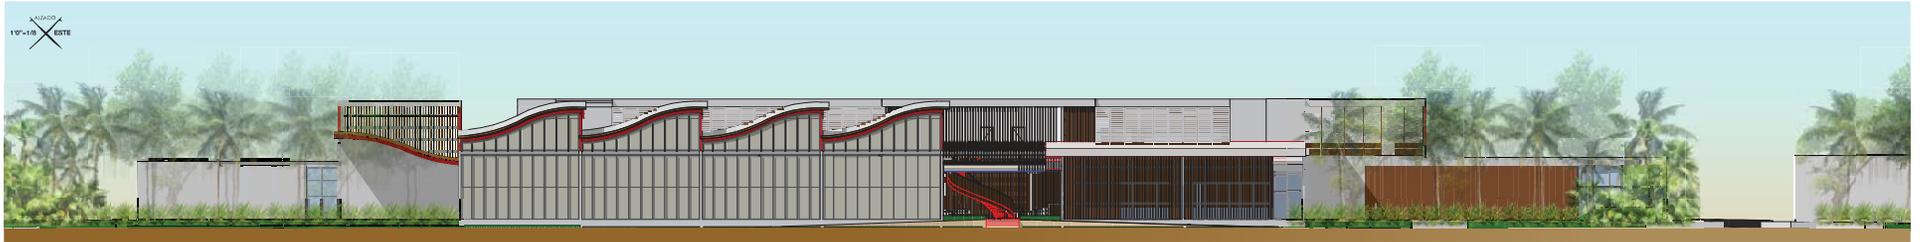



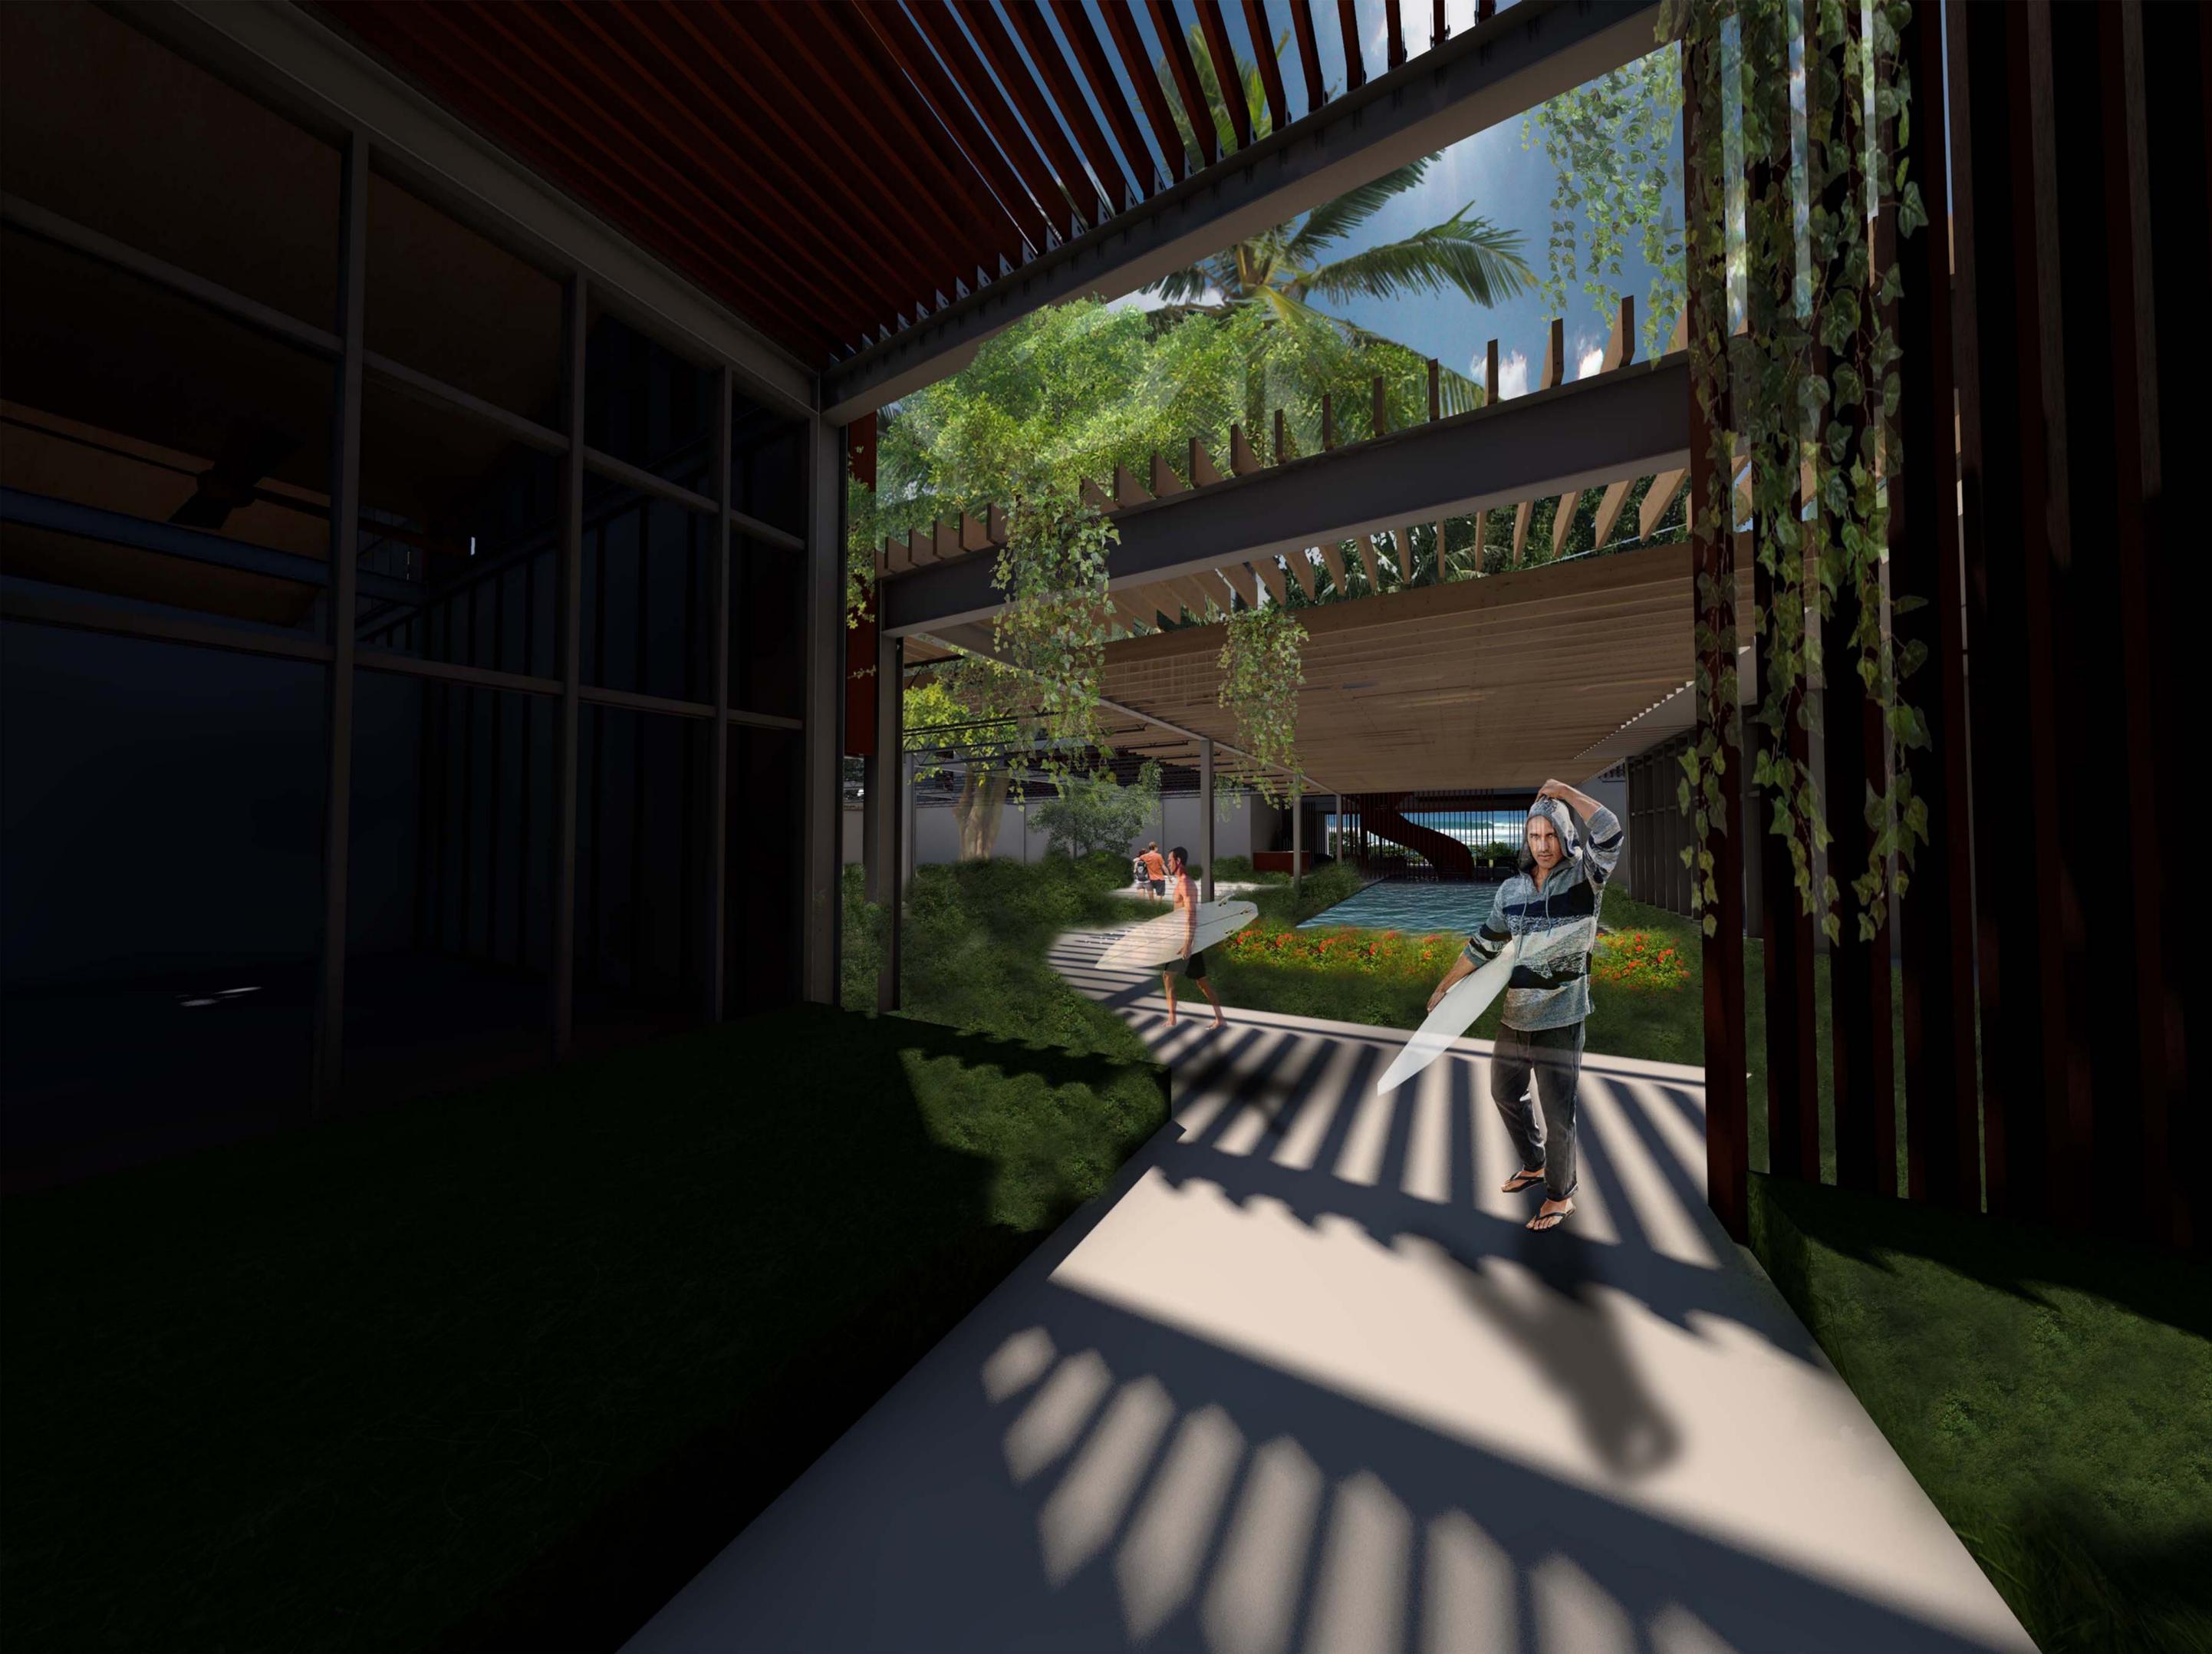











loren Lorem ipsum dolor
sit amet, in nibh veniam
recusabo per. Ex mei esse
imperdiet, munere adipiscing
duo ei. Mea ut aliquam epi-
curei, viris doming inimicus
et cum. Eum gloriatur vul-
putate quaerendum ex,
vim tantas reprehendunt
cu, hinc primis volup-
tua cu nec. Eum no-
luisse explicari in,
deleniti prodesset
mea no.





No usu brute

ARCH-3020





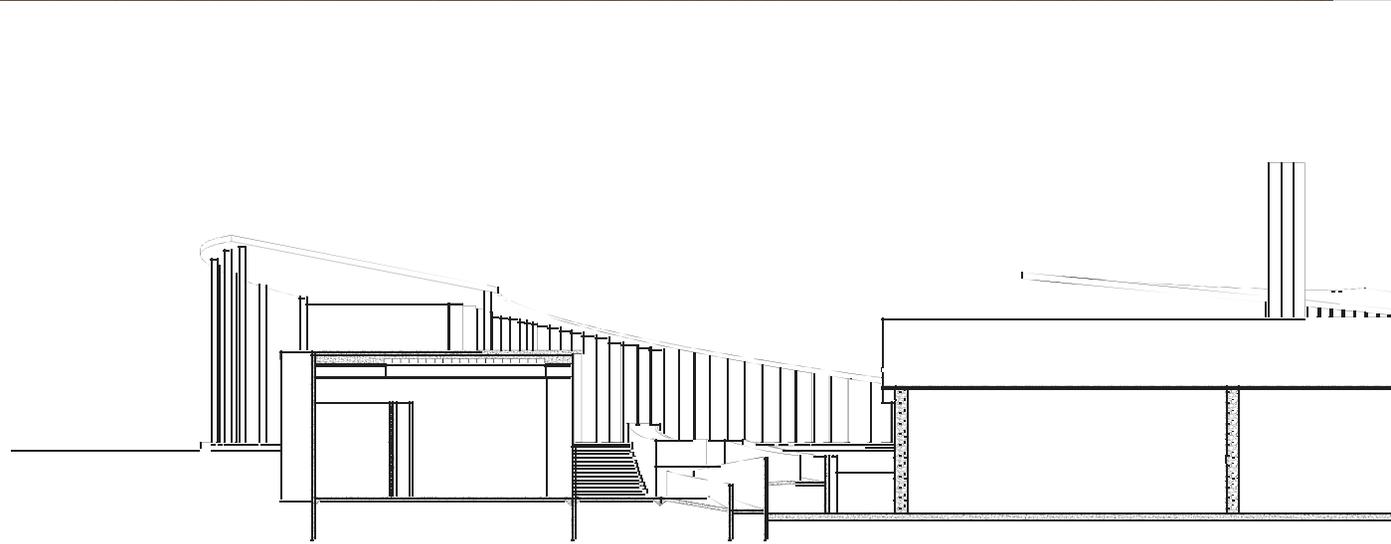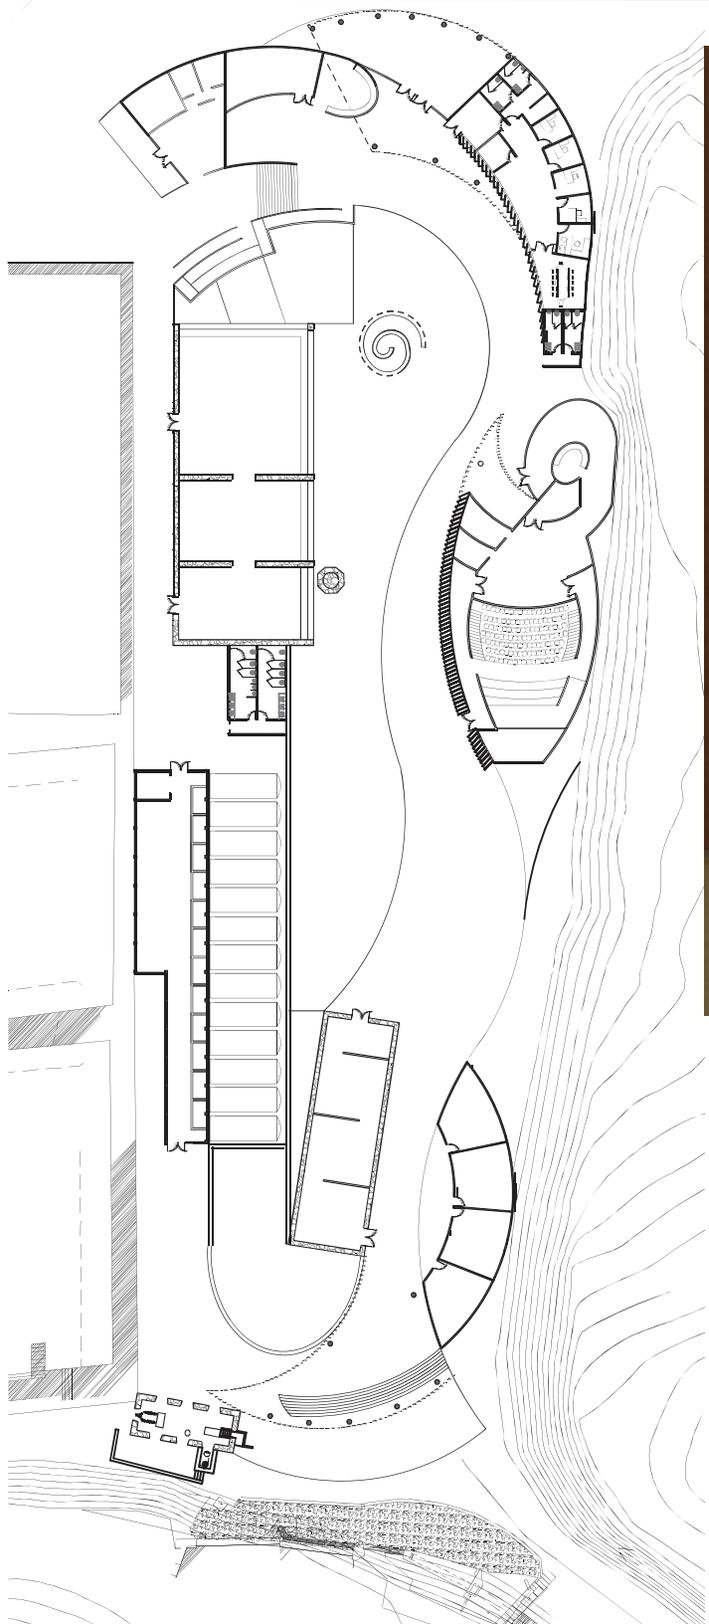

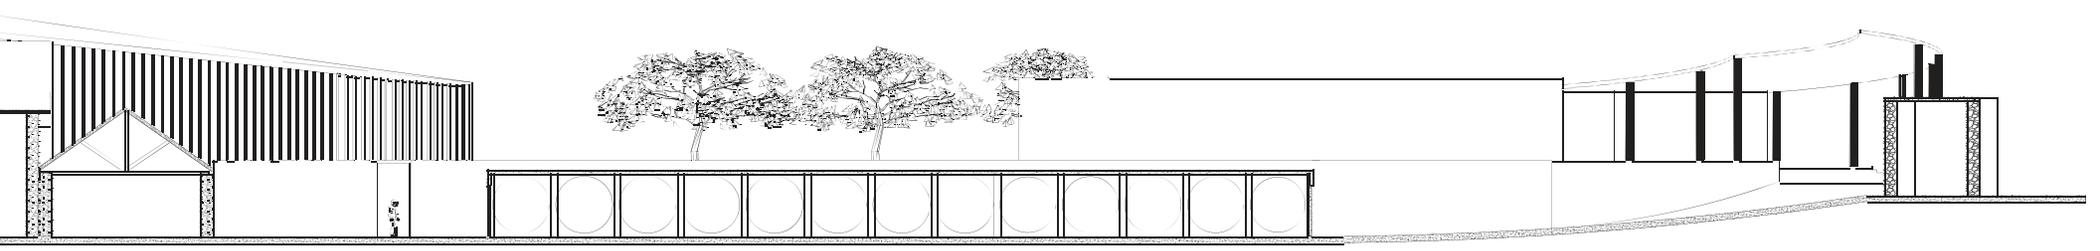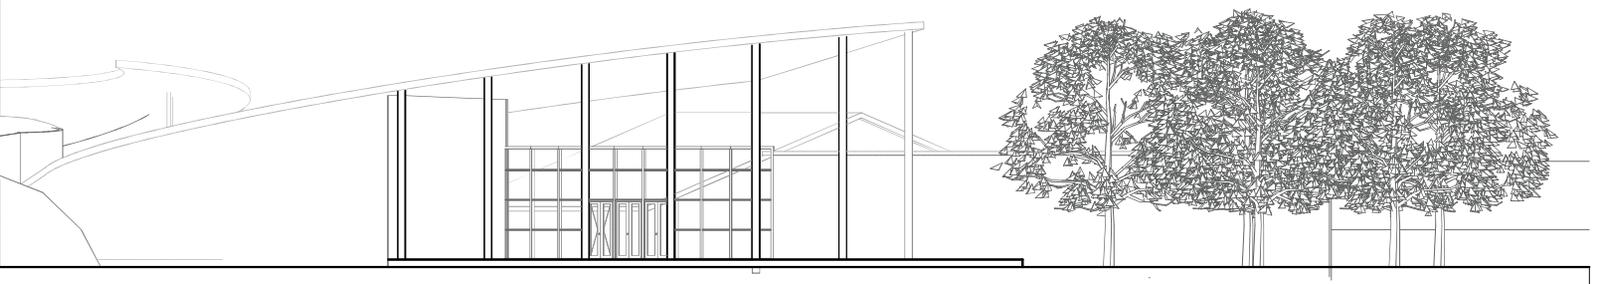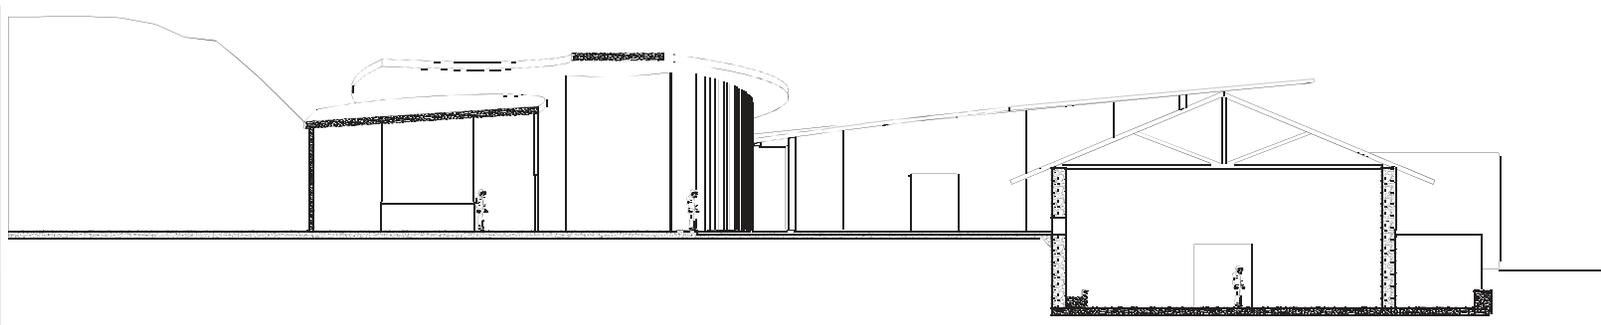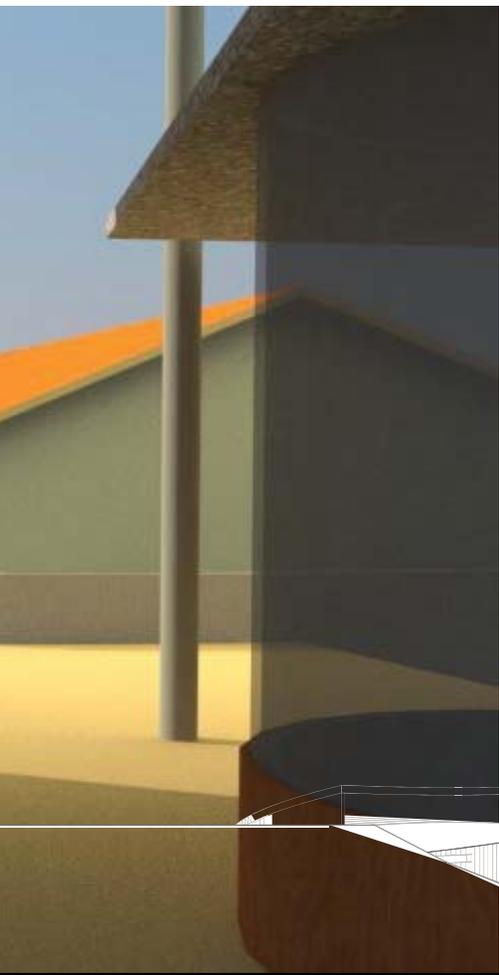

loren Lorem ipsum dolor
sit amet, in nibh veniam
recusabo per. Ex mei esse
imperdiet, munere adipiscing
duo ei. Mea ut aliquam epi-
curei, viris doming inimicus
et cum. Eum gloriatur vul-
putate quaerendum ex,
vim tantas reprehendunt
cu, hinc primis volup-
tua cu nec. Eum no-
luisse explicari in,
deleniti prodesset
mea no.



No usu brute

ARCH-4070







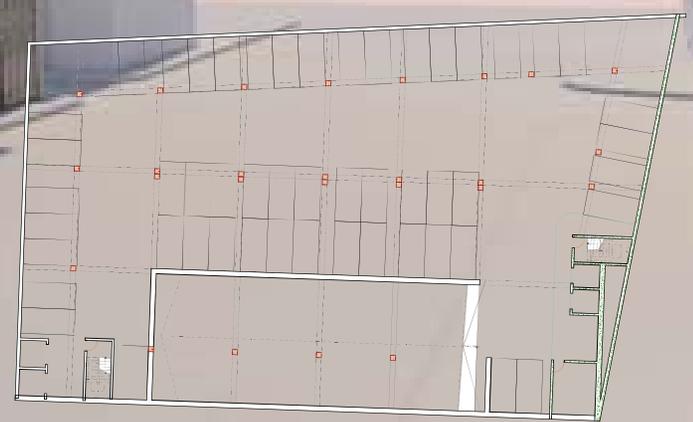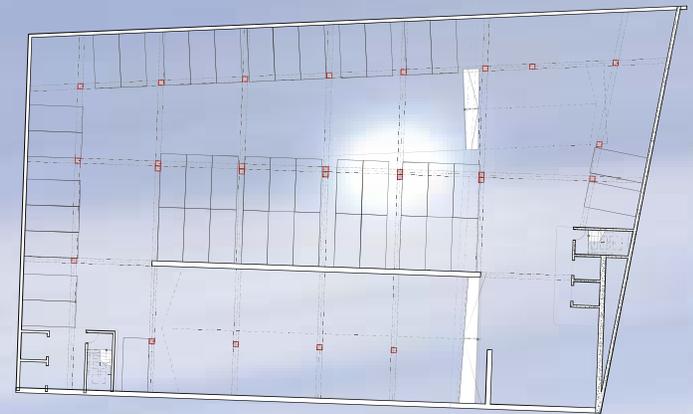






loren Lorem ipsum dolor
sit amet, in nibh veniam
recusabo per. Ex mei esse
imperdiet, munere adipiscing
duo ei. Mea ut aliquam epi-
curei, viris doming inimicus
et cum. Eum gloriatur vul-
putate quaerendum ex,
vim tantas reprehendunt
cu, hinc primis volup-
tua cu nec. Eum no-
luisse explicari in,
deleniti prodesset
mea no.

No usu brute

ARCH-4020





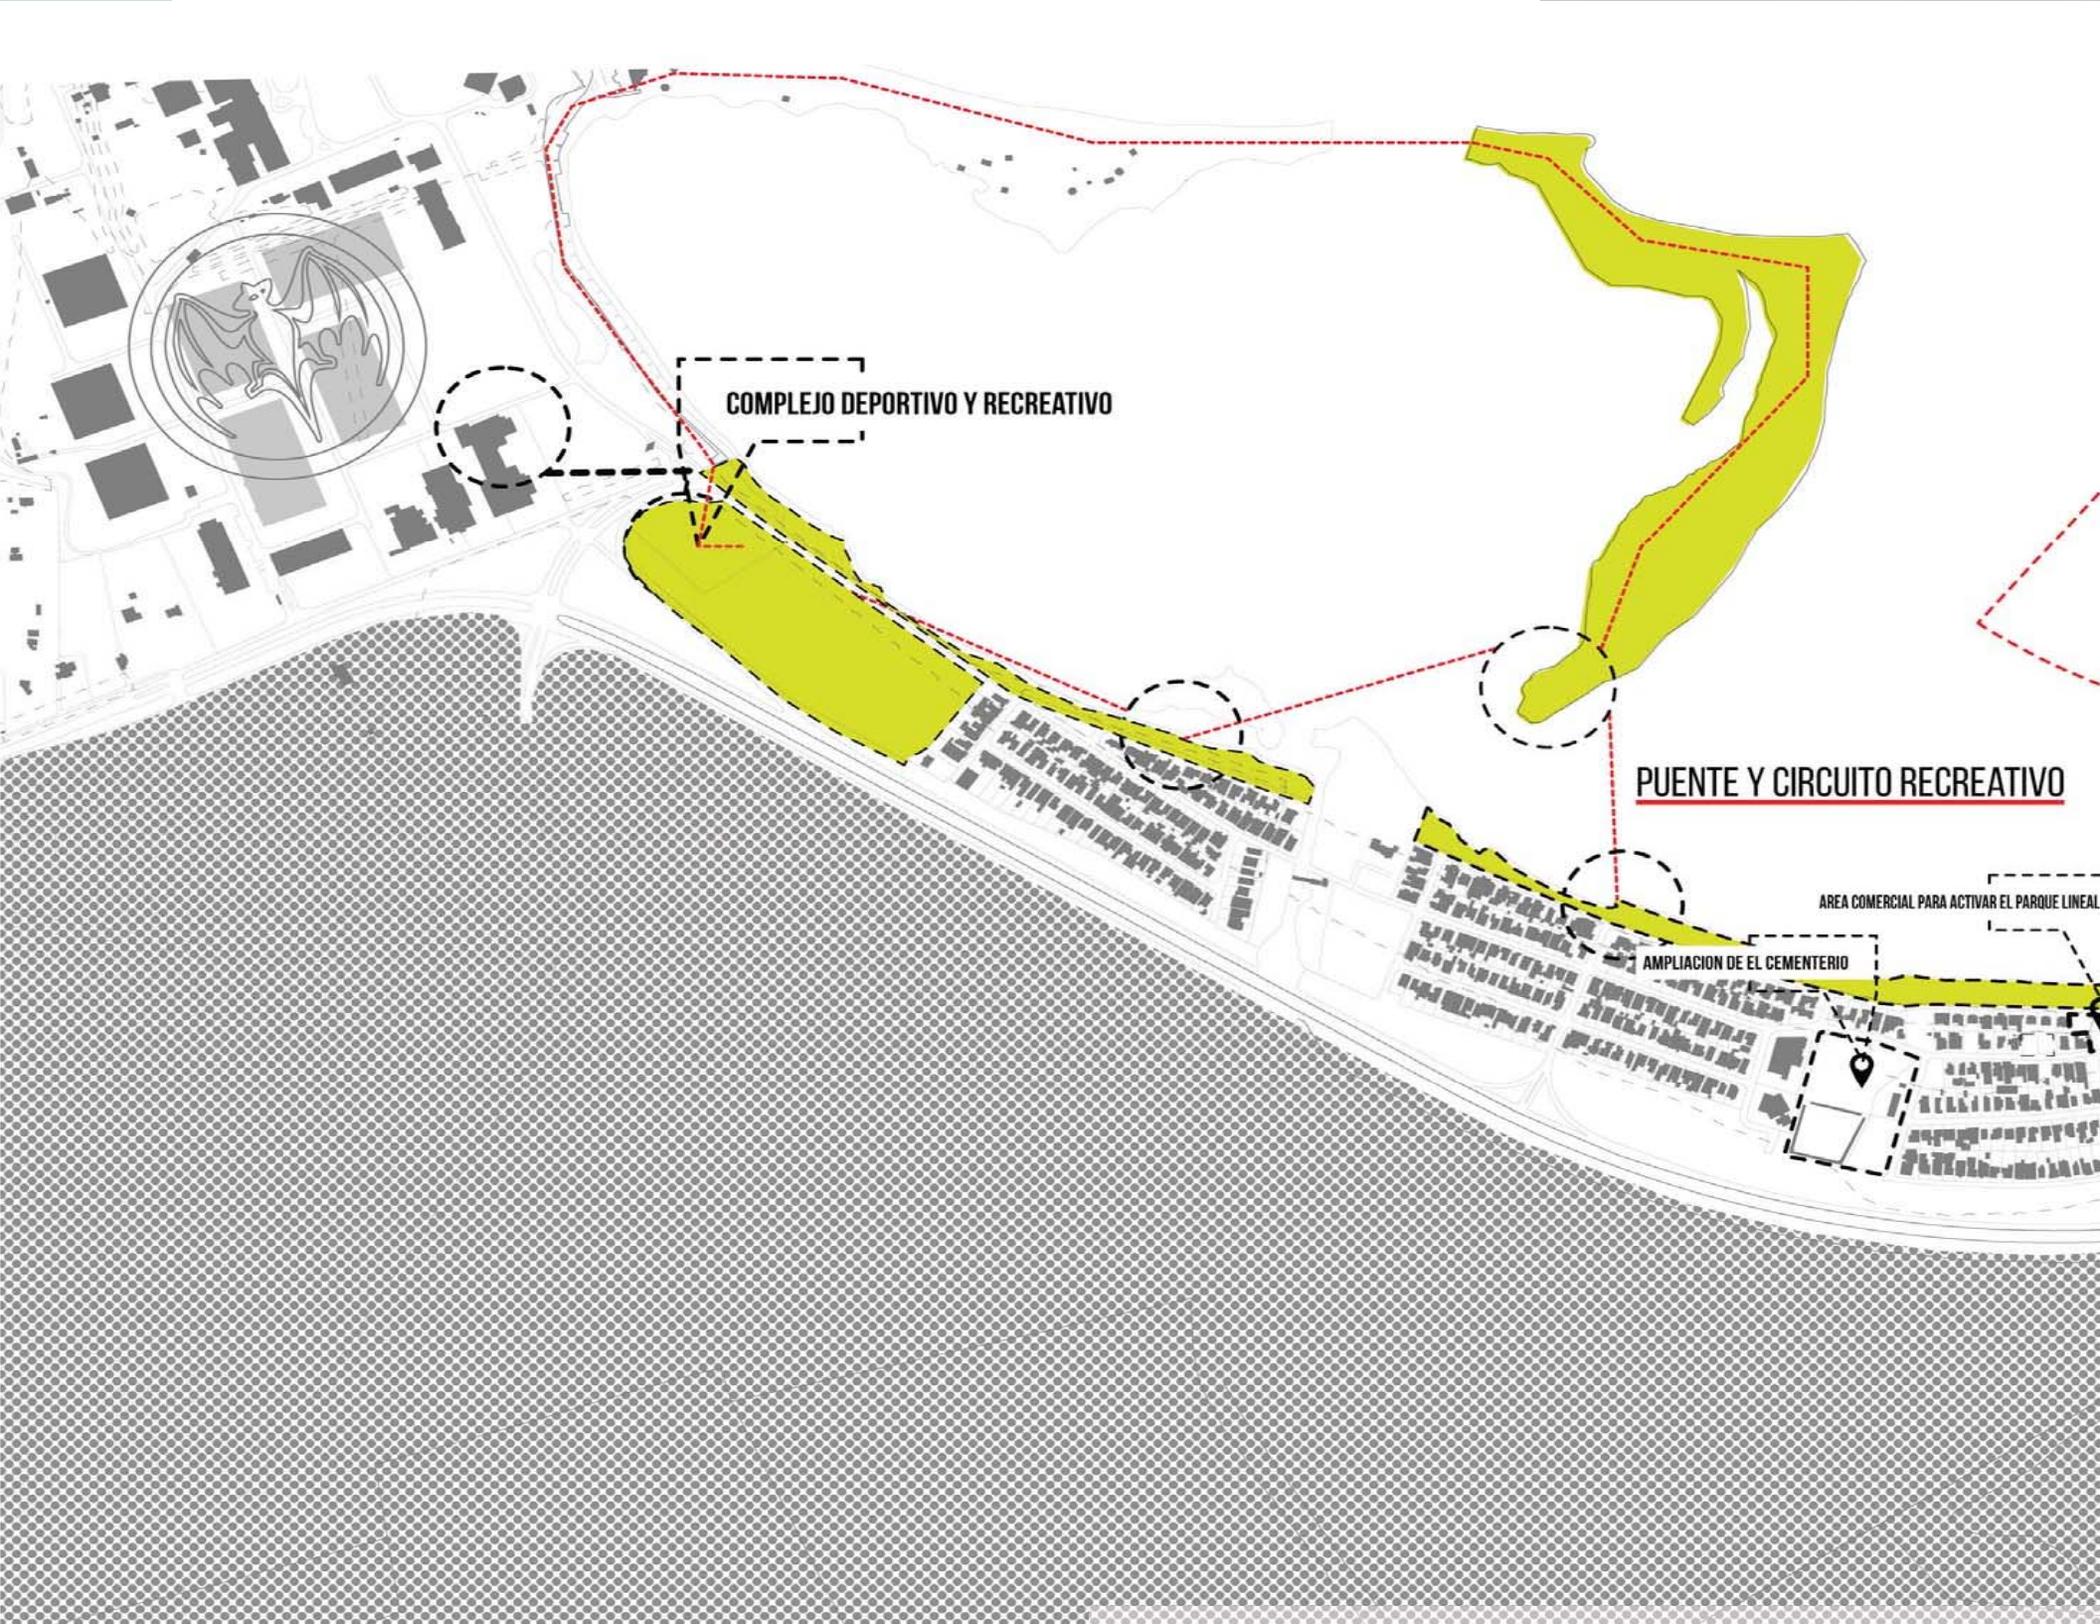

COMPLEJO DEPORTIVO Y RECREATIVO

PUENTE Y CIRCUITO RECREATIVO

AMPLIACION DE EL CEMENTERIO

AREA COMERCIAL PARA ACTIVAR EL PARQUE LINEAL



ATRACTIVO PARA LOS TURISTAS

REHABILITACION DEL BARADERO + CREACION DE FRENTE MARITIMO

ATRACTIVO PARA LOS TURISTAS

AREA DE SERVICIO Y MECANICA MARINA
ESCUELA MARINA/INSTITUTO

FRENTE TURISTICO/COMERCIAL/ HOTELERO

FRENTE TURISTICO
COMERCIAL
HOTELERO

AREA DE SERVICIO Y MECANICA MARINA
ESCUELA MARINA/INSTITUTO

LANCHA DE CATAÑO

CREACION DE FRENTE MARITIMO

AREAS A CONECTAR

NUEVOS USOS

NODOS

RUTA DE LA AMA

RUTA DE LA AMA

RESIDENCIA

ESTRUCTURAS

FONDO Y FIGURA

ESCALA: 1:12700



HOSPEDAJE ECOLÓGICO




ESTACIONES DE ACTIVIDADES ACUATICAS




PARQUE ECOTURÍSTICO





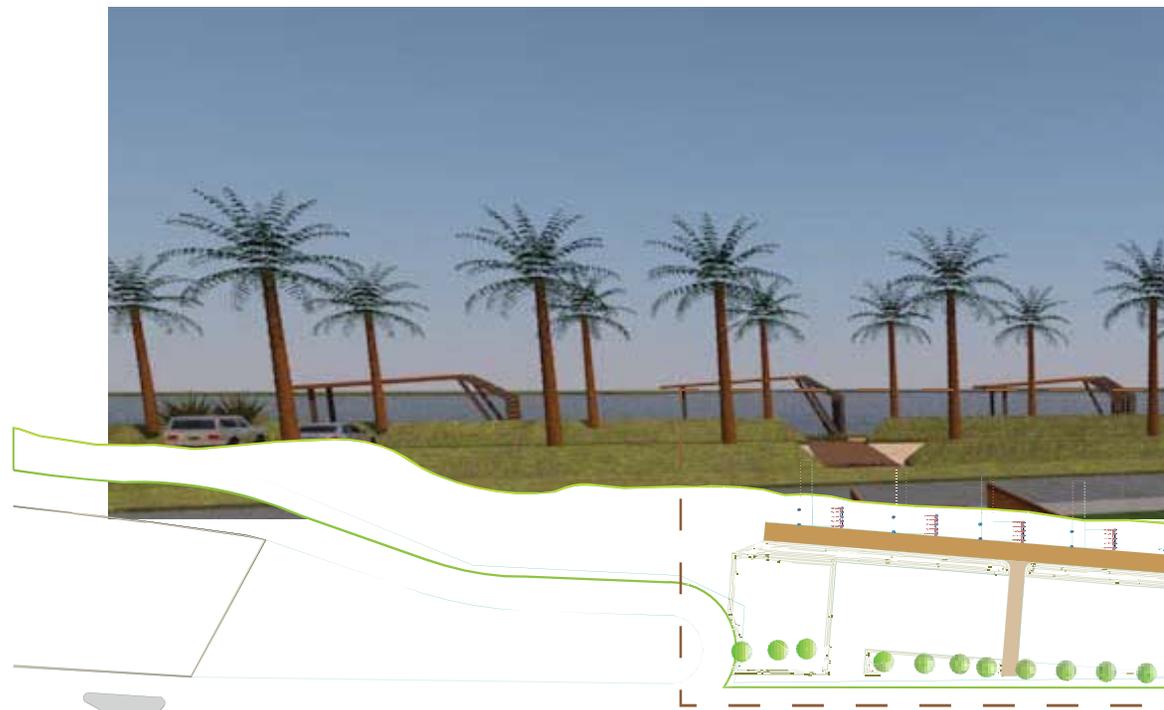

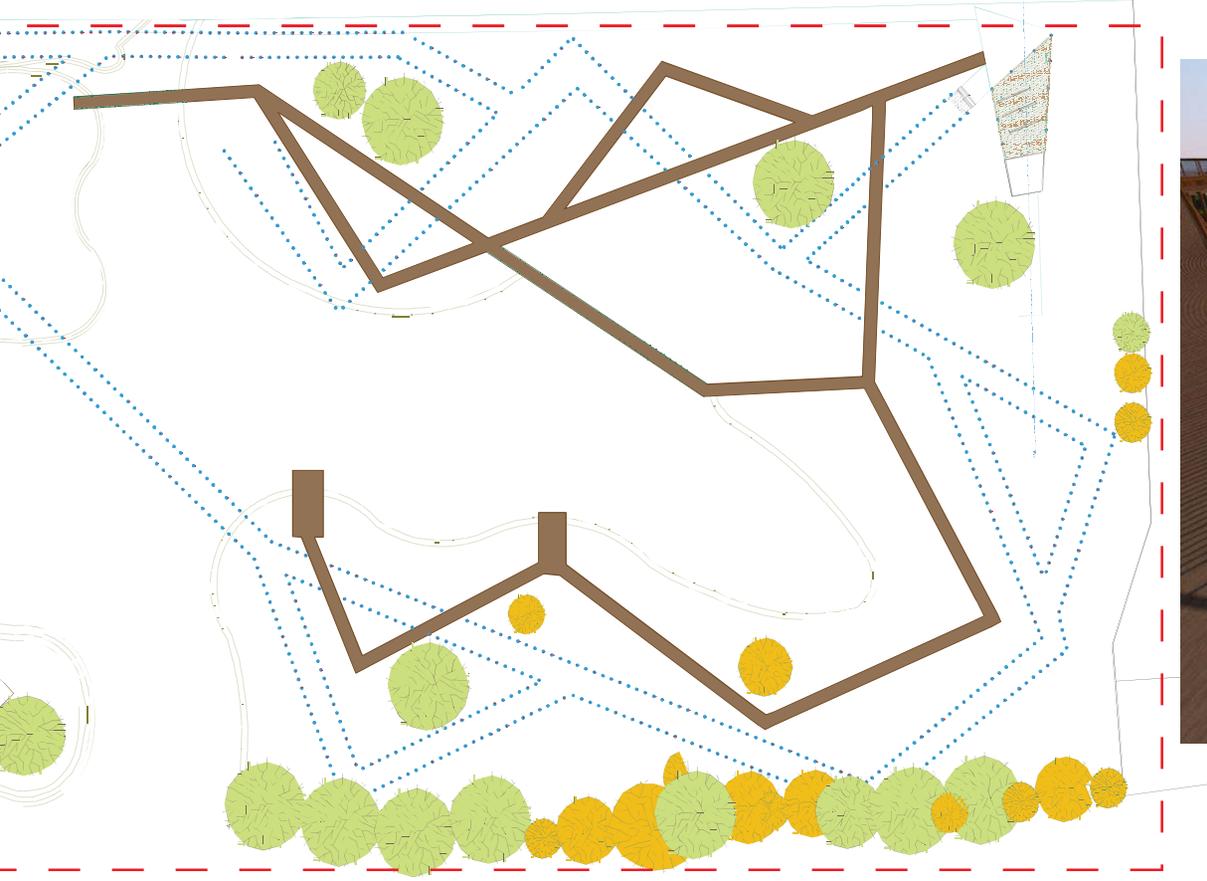




Lorem ipsum dolor sit amet, in nibh veniam recusabo per. Ex mei esse imperdiet, munere adipiscing duo ei. Mea ut aliquam epicurei, viris doming inimicus et cum. Eum gloriatur vulputate quaerendum ex, vim tantas reprehendunt cu, hinc primis voluptua cu nec. Eum noluisse explicari in, deleniti prodesset mea no.



Lorem ipsum dolor sit amet, in nibh veniam recusabo per. Ex mei esse imperdiet, munere adipiscing duo ei. Mea ut aliquam epicurei, viris doming inimicus et cum. Eum gloriatur vulputate quaerendum ex, vim tantas reprehendunt cu, hinc primis voluptua cu nec. Eum noluisse explicari in, deleniti prodesset mea no.


 



loren Lorem ipsum dolor
sit amet, in nibh veniam
recusabo per. Ex mei esse
imperdiet, munere adipiscing
duo ei. Mea ut aliquam epi-
curei, viris doming inimicus
et cum. Eum gloriatur vul-
putate quaerendum ex,
vim tantas reprehendunt
cu, hinc primis volup-
tua cu nec. Eum no-
luisse explicari in,
deleniti prodesset
mea no.

No usu brute


EDIF. #703



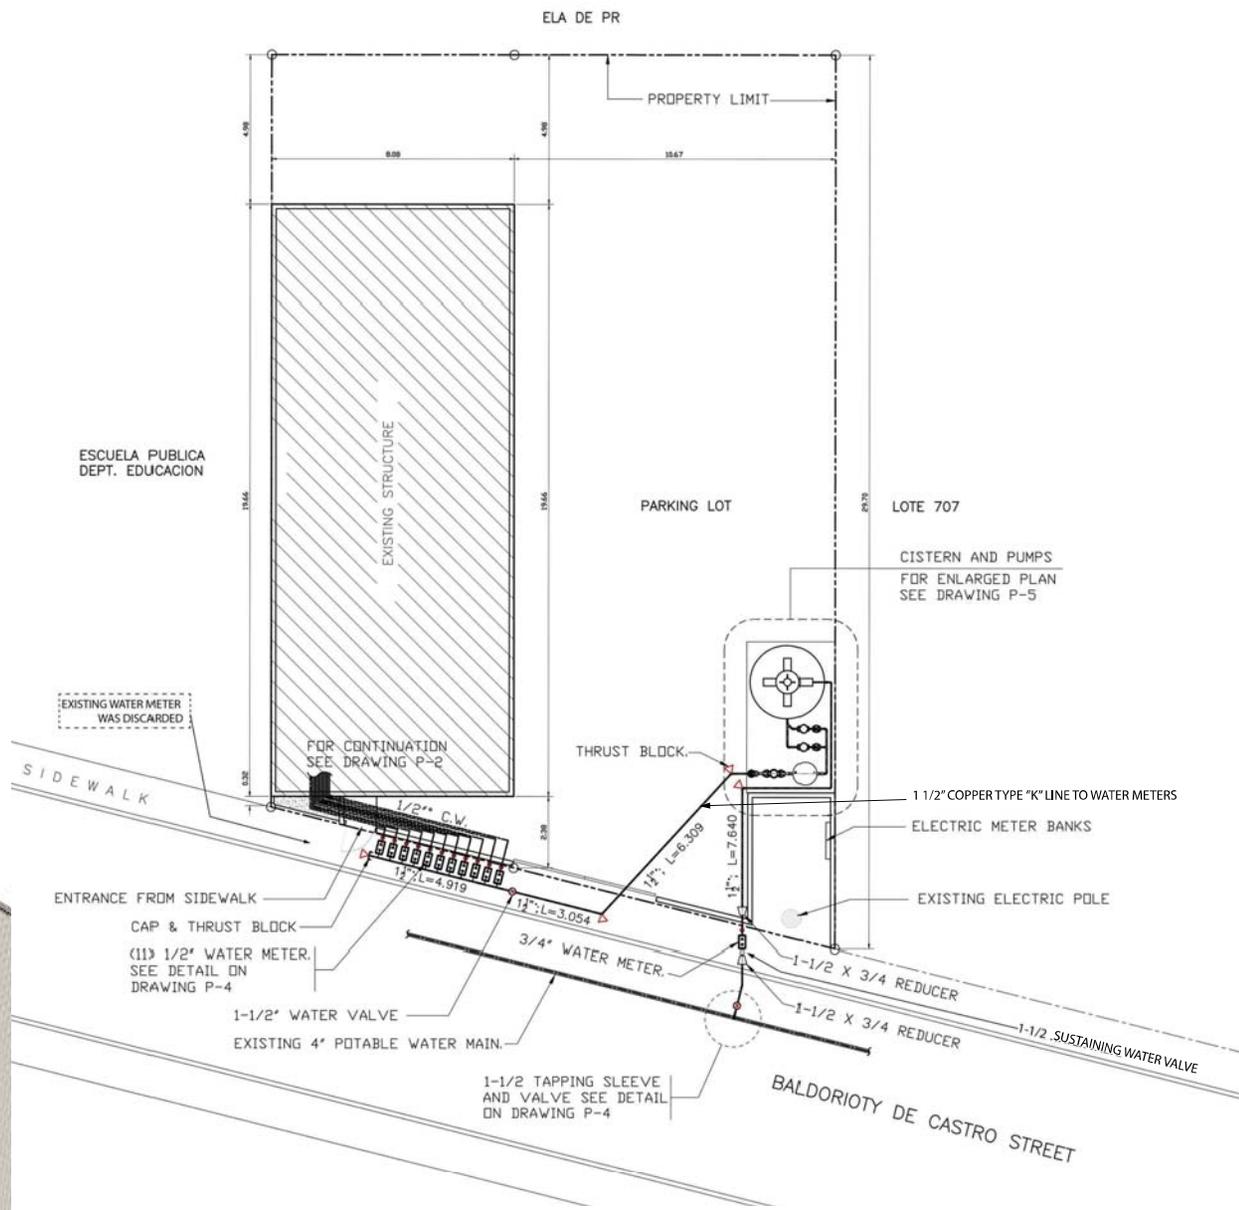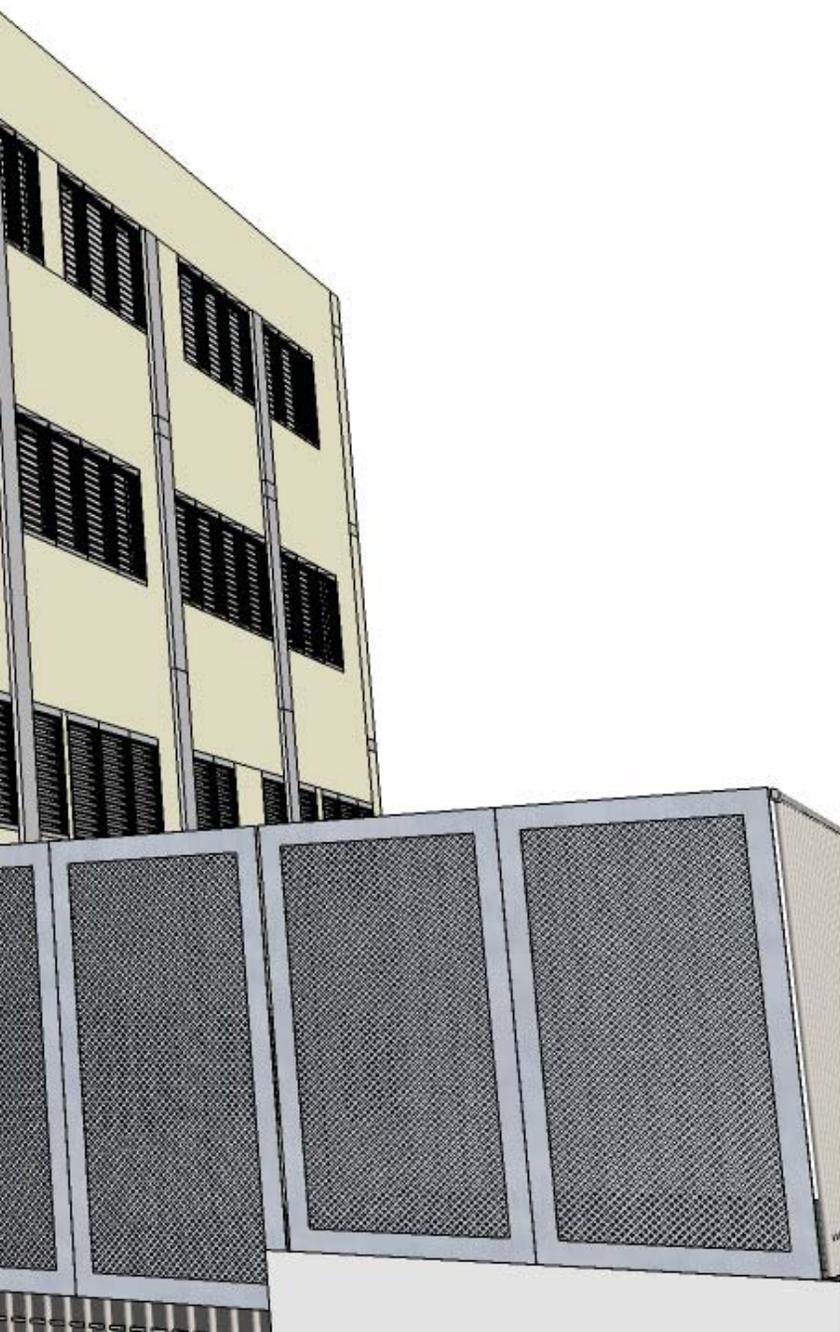


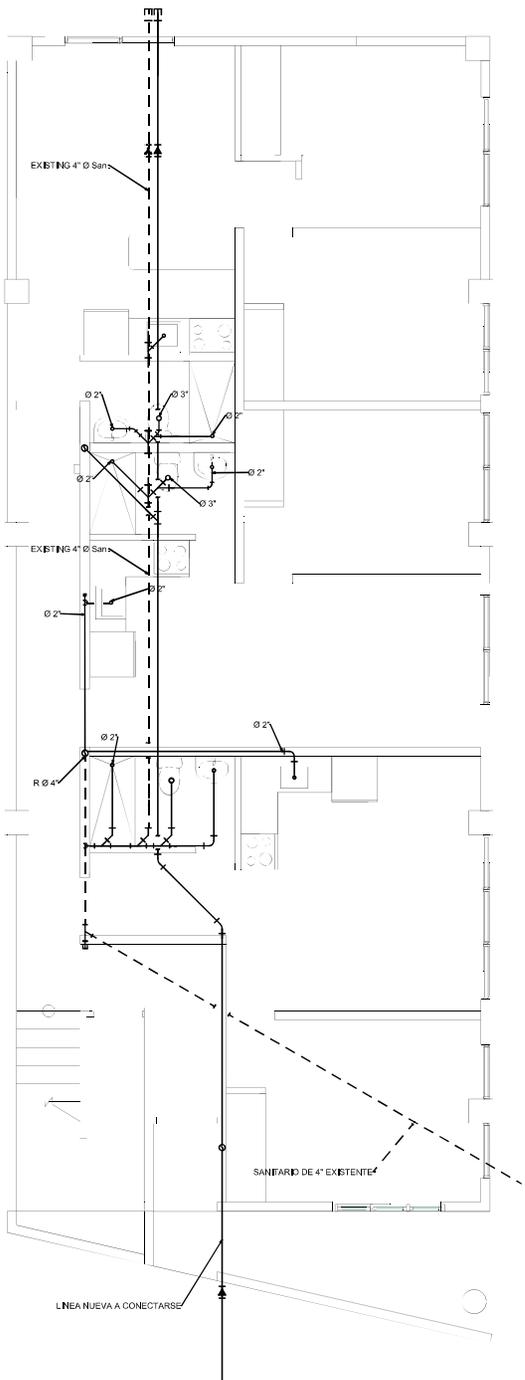



GROUND FLOOR SANITARY LAYOUT

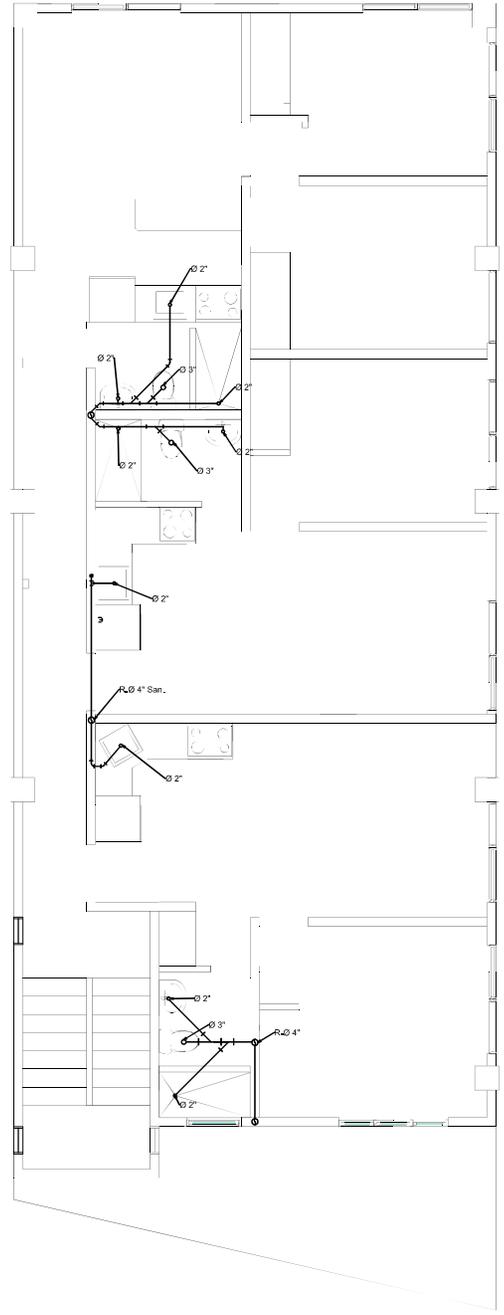

SECOND FLOOR SANITARY LAYOUT

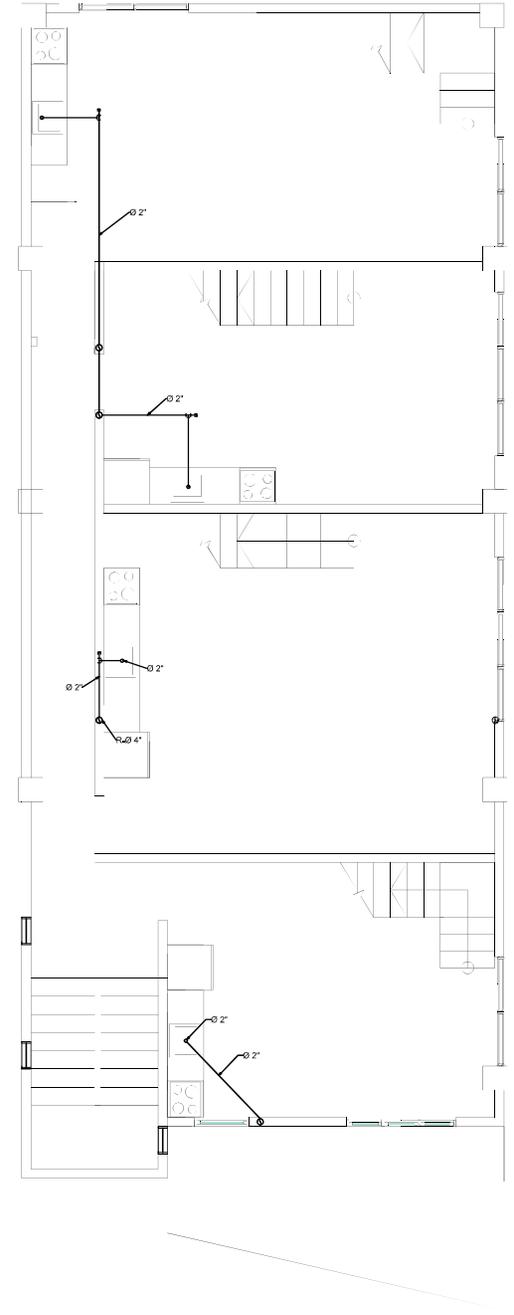

THIRD FLOOR SANITARY LAYOUT

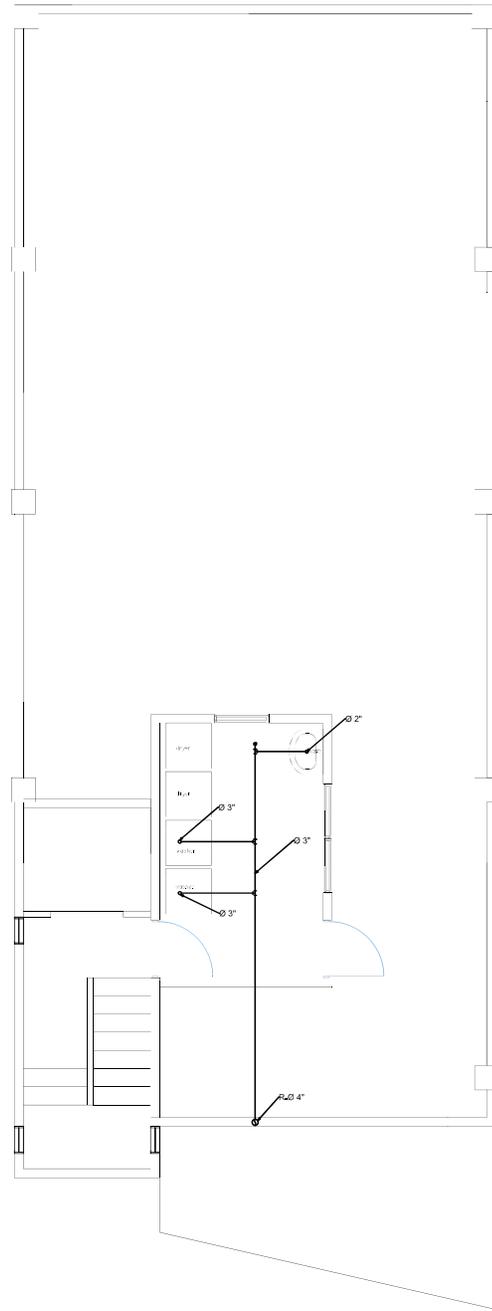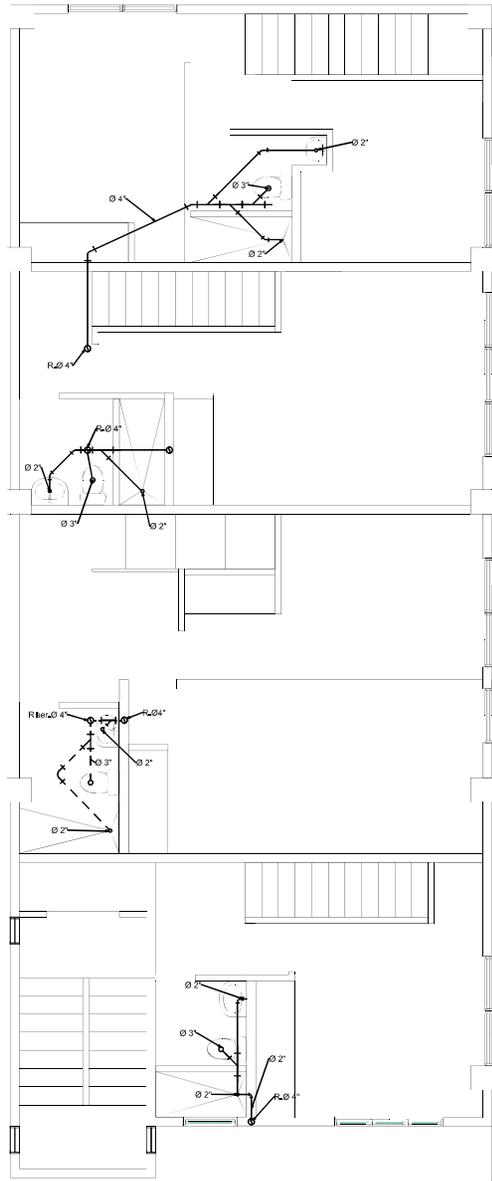



LE

Lorem ipsum dolor sit amet, in nibh veniam recusabo per. Ex mei esse imperdiet, munere adipiscing duo ei. Mea ut aliquam epicurei, viris doming inimicus et cum. Eum gloriatur vulputate quaerendum ex, vim tantas reprehendunt cu, hinc primis voluptua cu nec. Eum noluisse explicari in, deleniti prodesset mea no.




Lorem ipsum dolor sit amet, in nibh veniam recusabo per. Ex mei esse imperdiet, munere adipiscing duo ei. Mea ut aliquam epicurei, viris doming inimicus et cum. Eum gloriatur vulputate quaerendum ex, vim tantas reprehendunt cu, hinc primis voluptua cu nec. Eum noluisse explicari in, deleniti prodesset mea no.





loren Lorem ipsum dolor
sit amet, in nibh veniam
recusabo per. Ex mei esse
imperdiet, munere adipiscing
duo ei. Mea ut aliquam epi-
curei, viris doming inimicus
et cum. Eum gloriatur vul-
putate quaerendum ex,
vim tantas reprehendunt
cu, hinc primis volup-
tua cu nec. Eum no-
luisse explicari in,
deleniti prodesset
mea no.

No usu brute

MOD. BIVAS-1

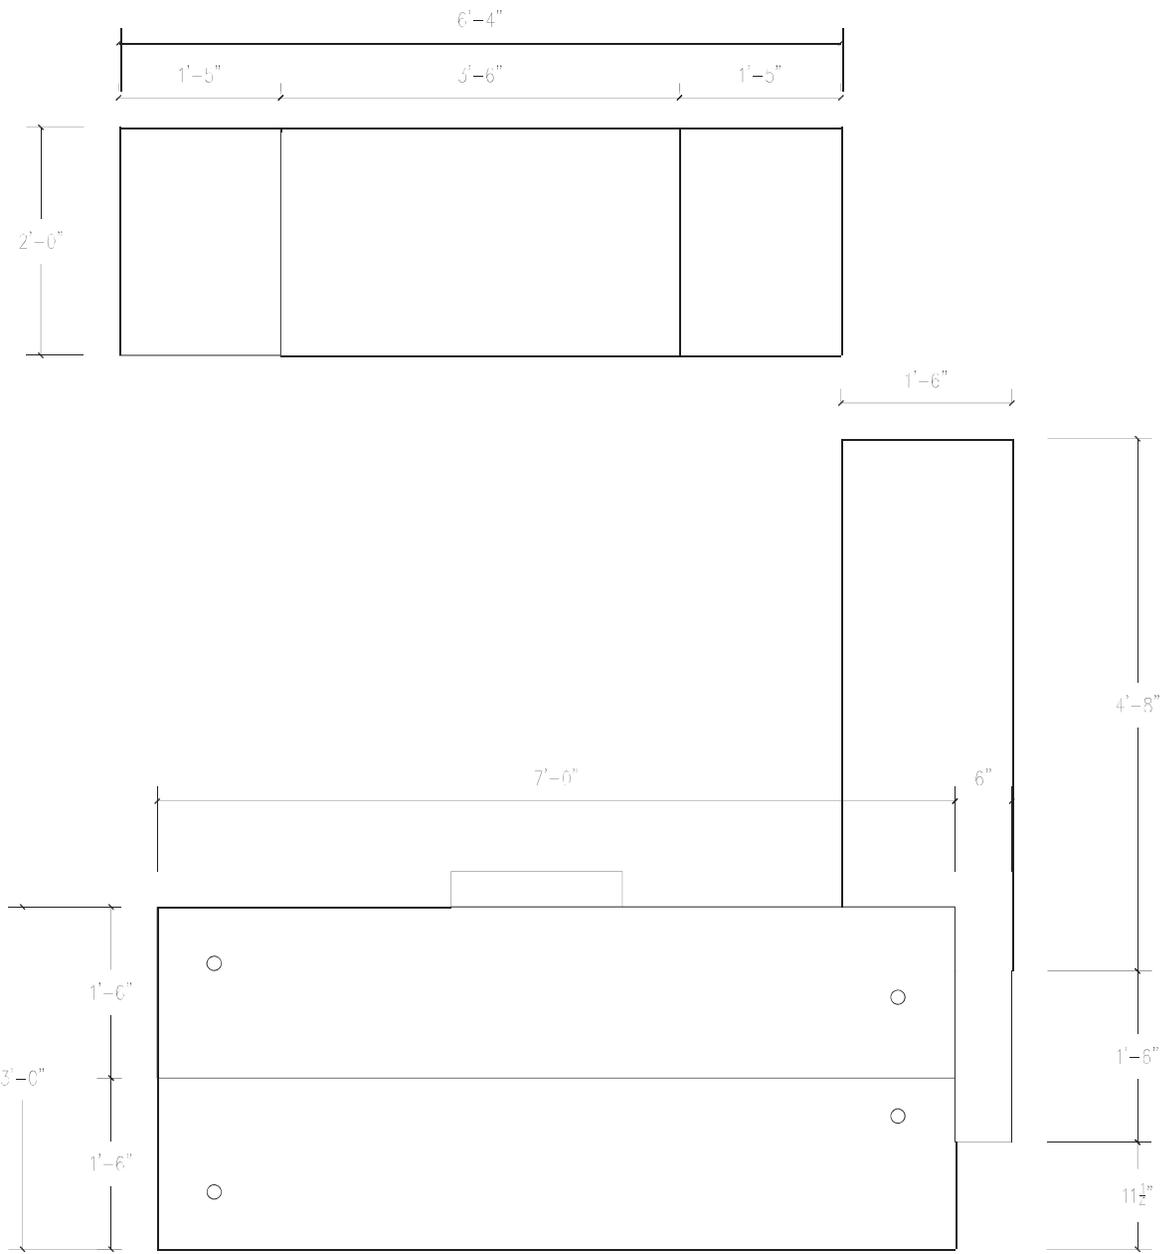



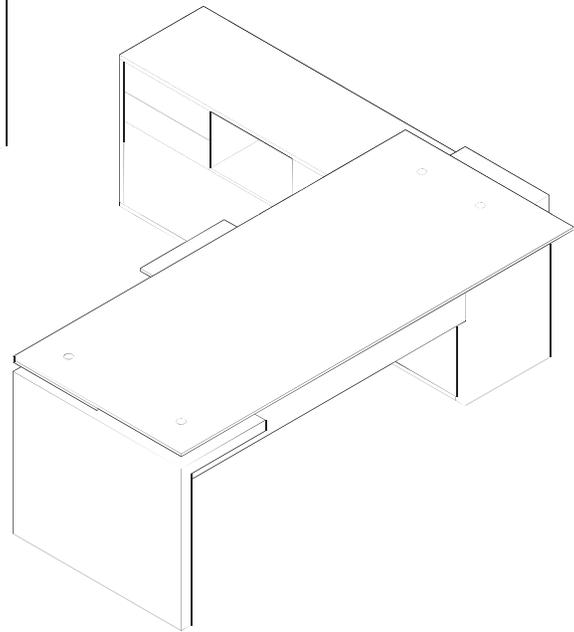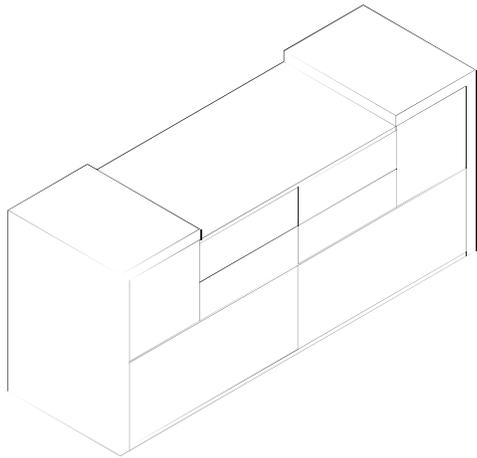

AXO

