

Architecture design- Portfolio.

by Gustavoadolfolt

If you are reading in PDF

Play Online*

**for a better experience*

About

Specialized in Arch-viz,
Construction Drawings and Design.
Portfolio Works 2022-2024

Contact

gustavoadolfo.arq@gmail.com
+1 (772) 271 2245

Information

linkedin.com/in/gustavoadolfolt/
behance.net/gustavoadolfolt

Table of-Contents.

About Me

RESIDENTIAL

UM House

KJ House

TT apartment

LANDSCAPE

El Peñón House

HEALTH

Medical center. Facade and Landscape

ARCHVIZ PROJECTS

Beach n’ Bath room

Veliz House

INDUSTRIAL

Food Factory

Other projects

Contact

About Me



Gustavo A. López

Bachelor of Architecture

Content ↵

Welcome to my Portfolio!

I am a passionate architecture designer with a keen eye for creating functional spaces and identities. With a deep understanding of the architecture's power to related people, I strive to craft compelling-functional designs that not only shape efficient resource management, but also provide better quality of life.

My journey as a architecture designer began several years ago when I discovered my love for blending welfare and strategy. I believe that successful design is an harmonious fusion of creativity and purpose, and I am dedicated to delivering designs that resonate with both functional requirements and their target audience.

Every project I undertake is approached with meticulous attention to detail and a commitment to excellence. I immerse myself in understanding the unique characteristics of each project, its operation in the future, and its target audience. By conducting extensive research and analysis, I ensure that my designs are not only visually appealing but also strategically aligned to achieve the spacial desired impact.

Thank you for visiting my portfolio. I invite you to explore my work and discover how my passion for architecture design can elevate your business to new heights. If you are looking for a dedicated and creative partner to breathe life into your spaces, I would love to connect and discuss how we can create something extraordinary together.

UM House*



For More Details ↗

PROBLEM

UM House lacked a functional spatial distribution, making it difficult the relationship between each area. Their existing floor plans were generic and did not offer the comfort that their owners needed.

NEEDS

UM House needed a functional spatial distribution that would resonate with its owners lifestyle, and establish a strong relationship between each house’s area.

SOLUTION

An investigation and analysis was carried out from the existing plants to understand the situation of the UM House and its spaces. A brainstorming session was developed that included craft drawing techniques and visual tests that resulted in a modern and dynamic proposal: The spatial continuity as architectural solution, the combination of materials that transmit energy and innovation, and open rooms that reflected their landscape.


*project carried out in collaboration with [MSG Arquitecta](#) team.
plans and views used under informative purpose only



UM House*

⬅ Go back

➡

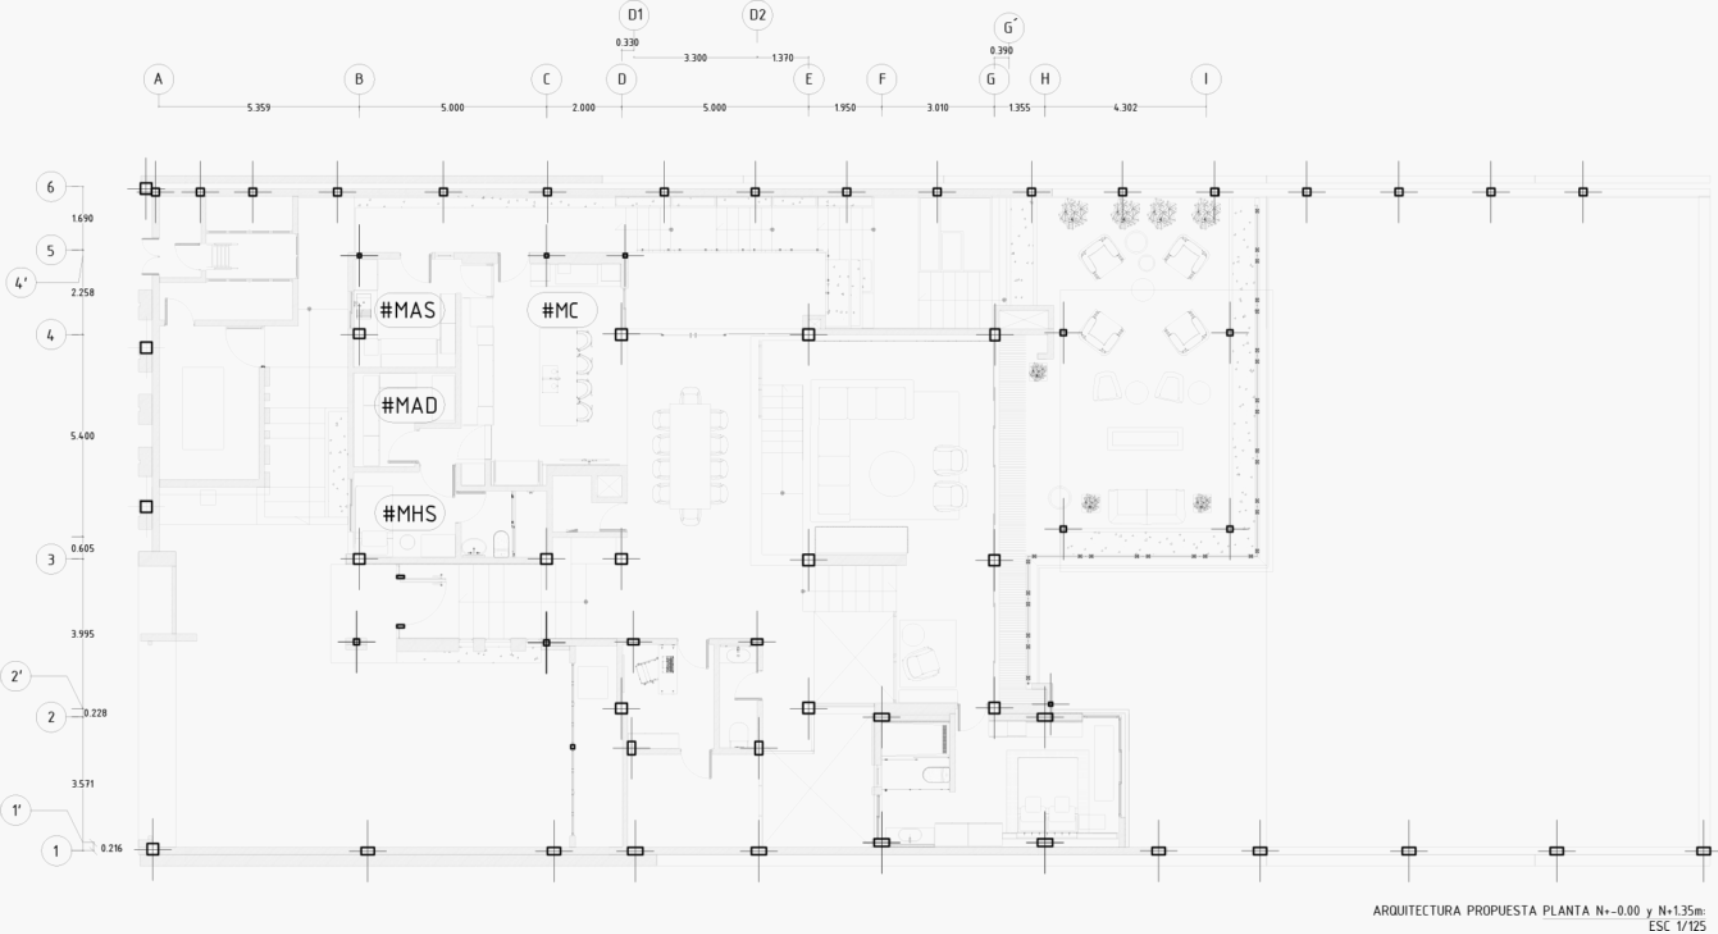

**project carried out in collaboration with [MSG Arquitecta](#) team.
plans and views used under informative purpose only*

UM House*

⏪ Go back

⏩



*project carried out in collaboration with [MSG Arquitecta](#) team.
plans and views used under informative purpose only

UM House*




↩ Go back



**project carried out in collaboration with [MSG Arquitecta](#) team.
plans and views used under informative purpose only*

UM House*

↩ Go back

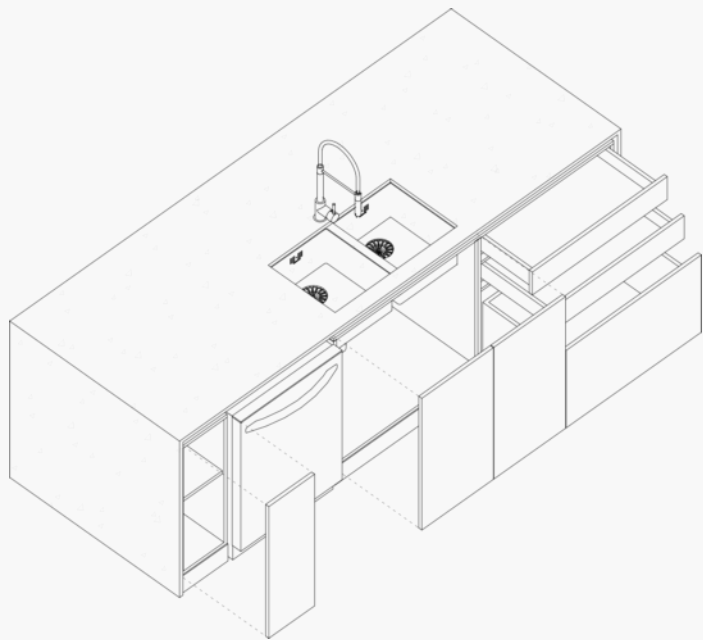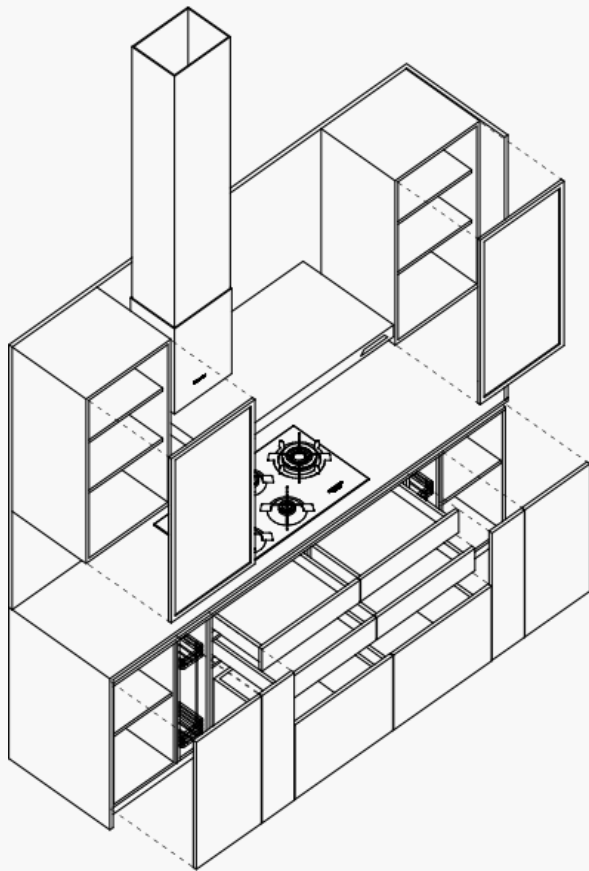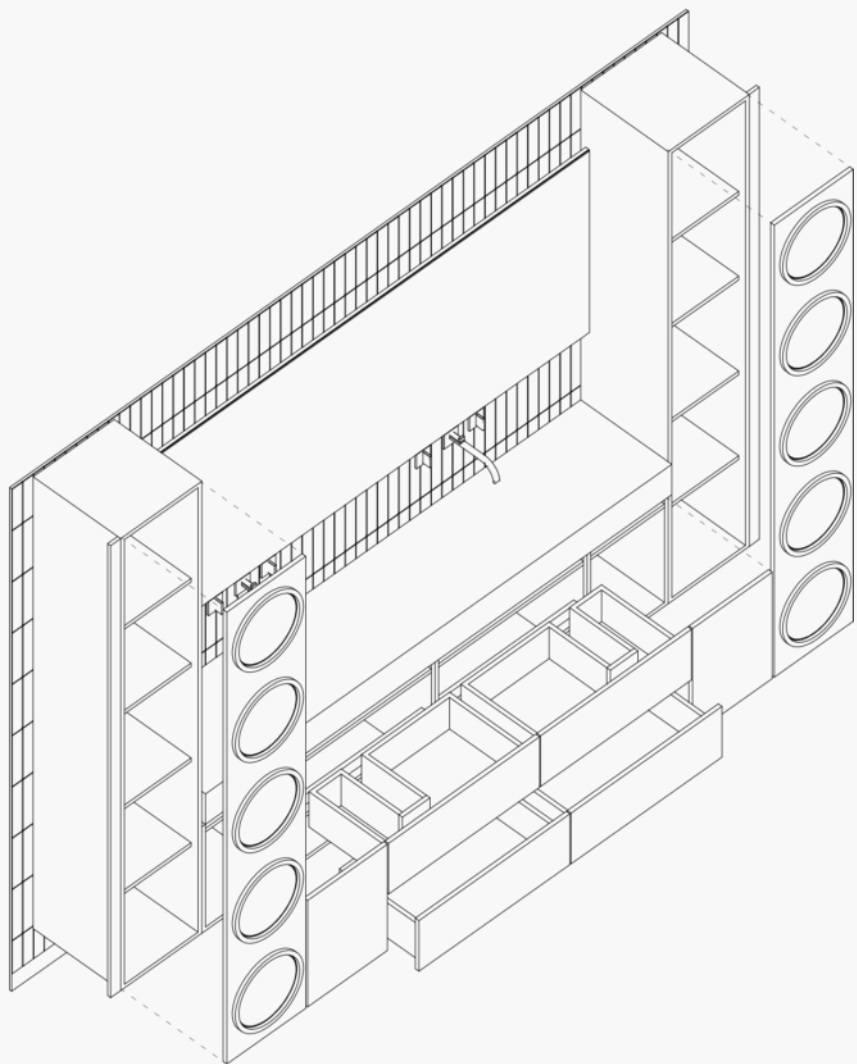

**project carried out in collaboration with [MSG Arquitecta](#) team.
plans and views used under informative purpose only*

KJ House*



For More Details ↗

PROBLEM

Houses in gray work, unfinished or with old and deteriorated interior design.

NEEDS

Each client needed their house finished and enabled to live.

SOLUTION

Design interior design according to the tastes, needs and budgets of each client. Execute each work and deliver it in defined time frames. Provide documentation for the construction and supervision of activities.

DUTIES

Documentation and representation of info graphic renders, planimetry, construction supervision and carpentry manufacturing.




*project carried out in collaboration with [MSG Arquitecta](#) team.
plans and views used under informative purpose only

KJ House*

Go back



Play

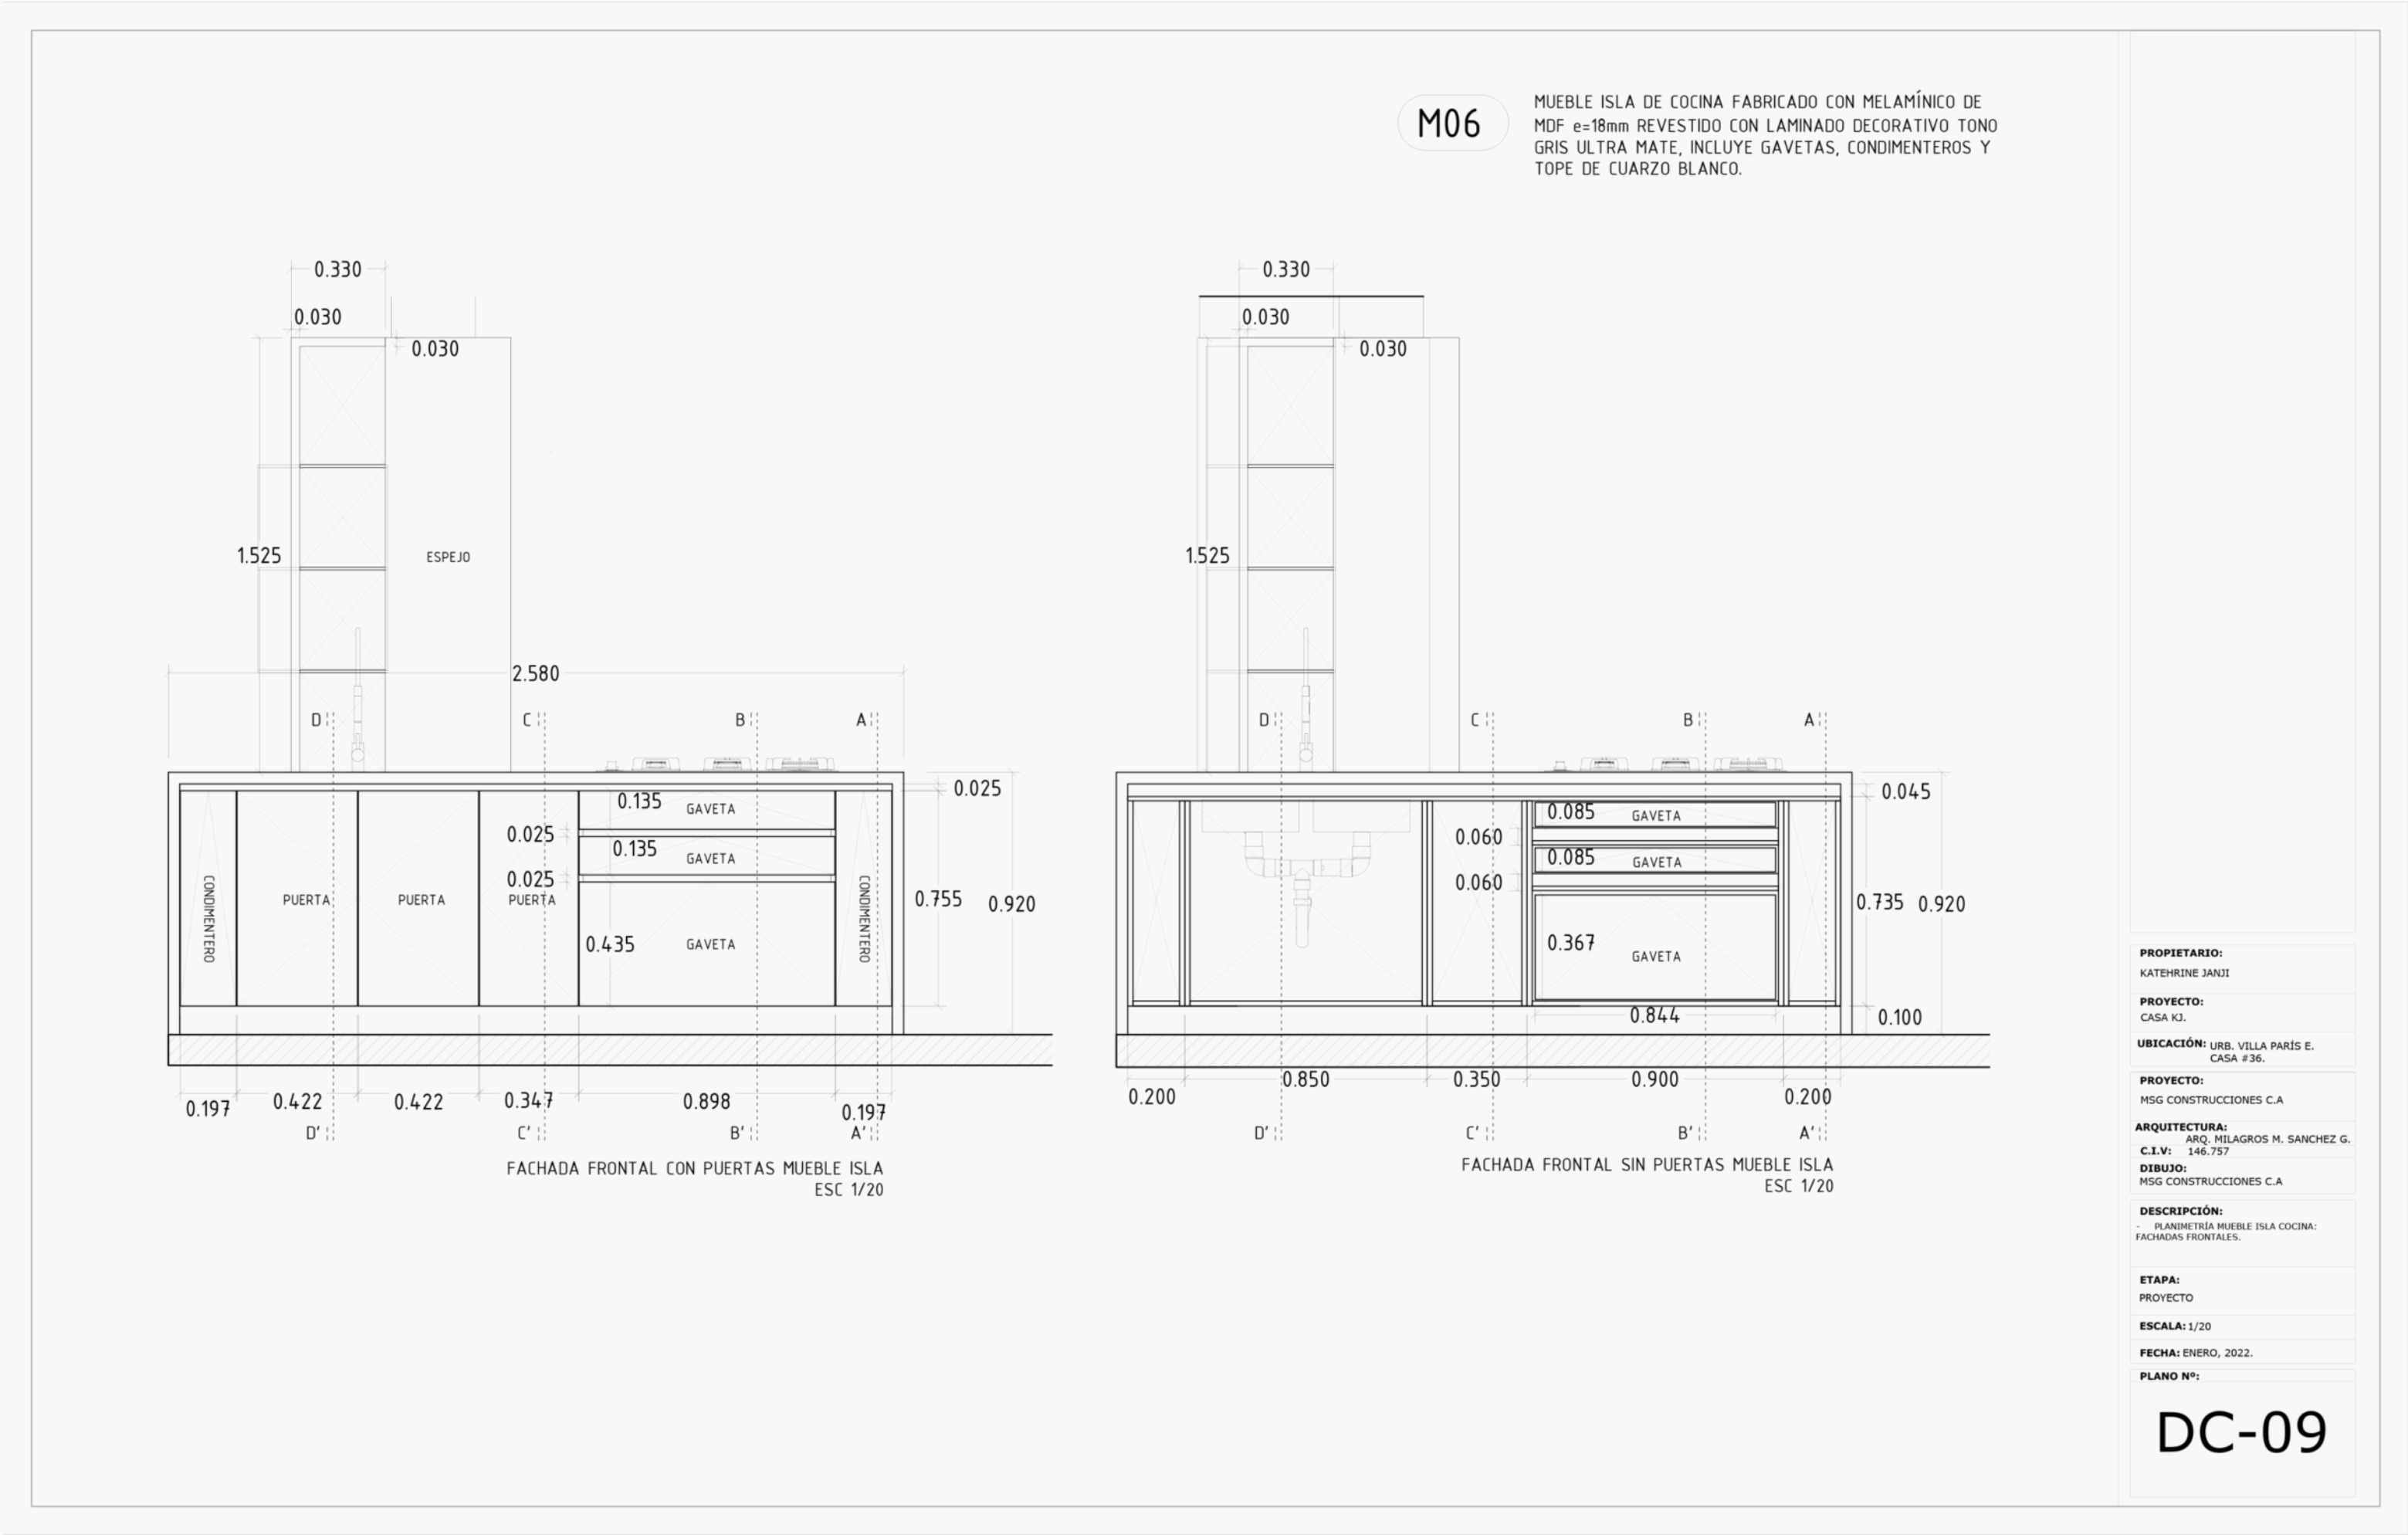


*project carried out in collaboration with [MSG Arquitecta](#) team.
plans and views used under informative purpose only

KJ House*

Go back



Play

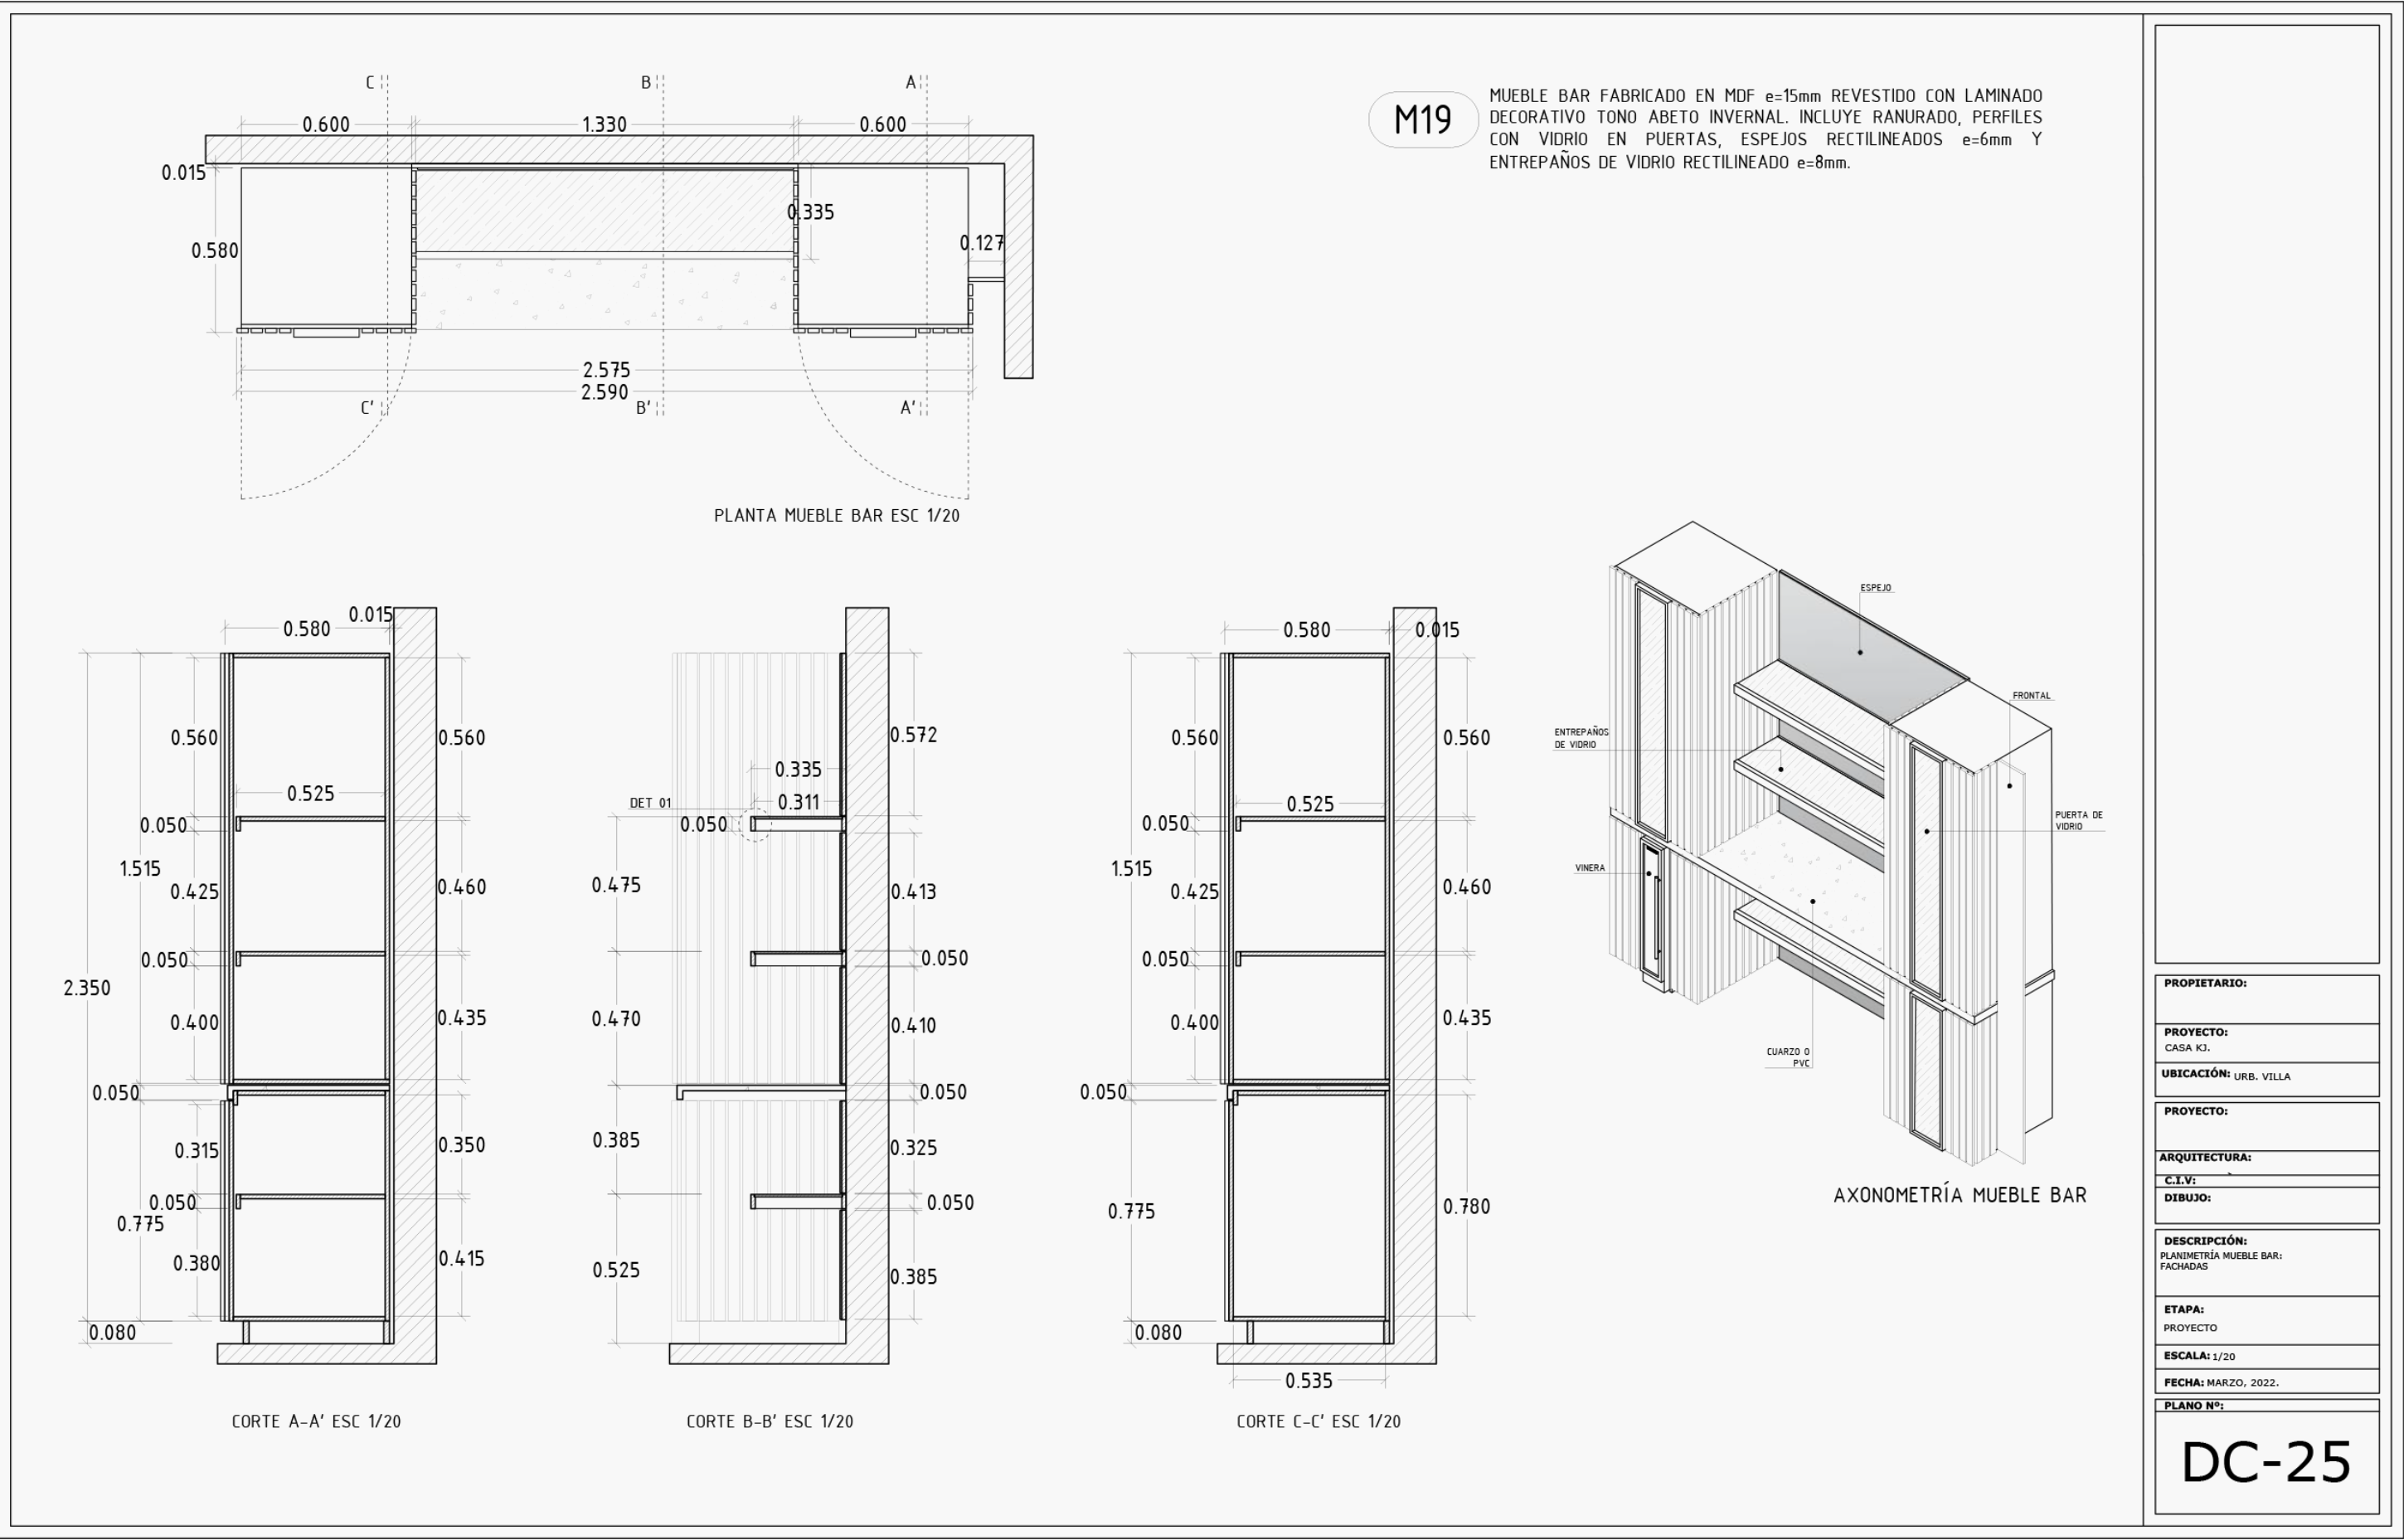

*project carried out in collaboration with [MSG Arquitecta](#) team.
plans and views used under informative purpose only

TT apartment*



For More Details ↗

PROBLEM

Apartment in gray work, unfinished.

NEEDS

Client needed her apartment finished and enabled to live.

SOLUTION

Design interior design according to the tastes, needs and budget of the client.
Provide documentation for the construction and supervision of activities.

DUTIES

Documentation and representation of info graphic renders, planimetry, construction supervision and carpentry manufacturing.


*project carried out in collaboration with [MSG Arquitecta](#) team.
plans and views used under informative purpose only



TT apartment*

⬅ Go back

➡

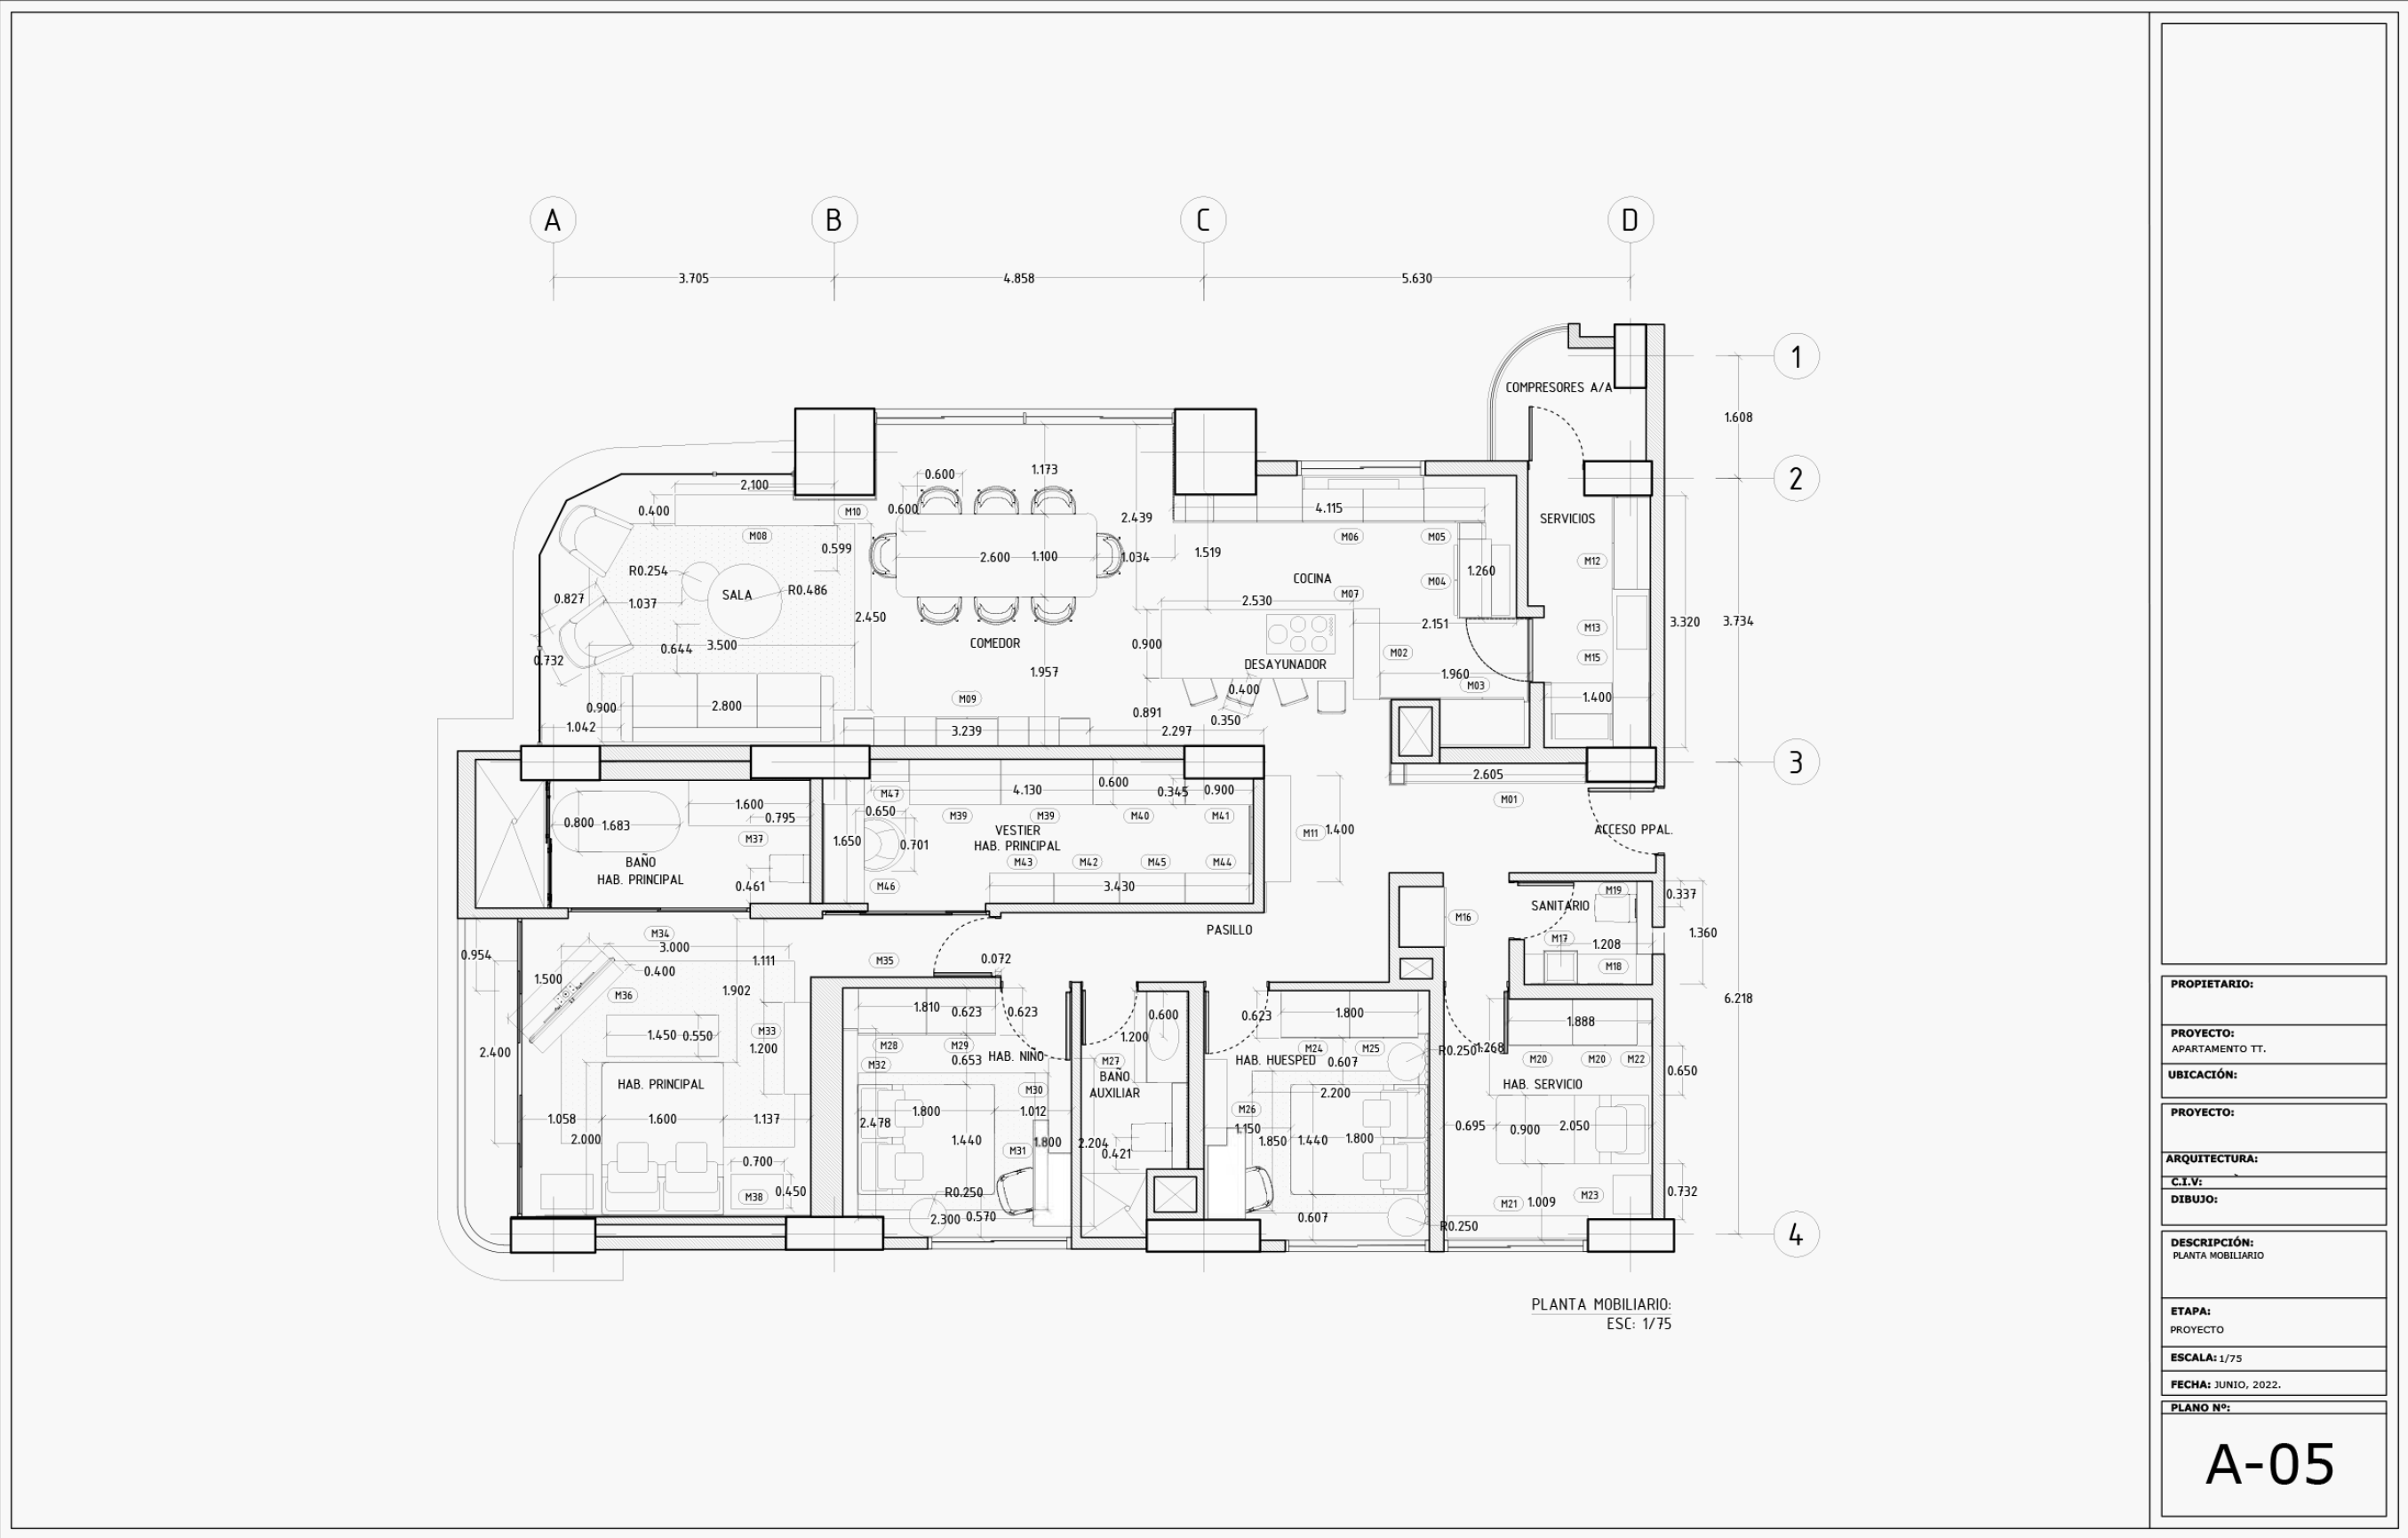


PROPIETARIO:
PROYECTO:
APARTAMENTO TT.
UBICACIÓN:
PROYECTO:
ARQUITECTURA:
C.T.V.:
DIBUJO:
DESCRIPCIÓN:
PLANTA MOBILIARIO
ETAPA:
PROYECTO
ESCALA: 1/75
FECHA: JUNIO, 2022.
PLANO N°:
A-05

*project carried out in collaboration with [MSG Arquitecta](#) team.
plans and views used under informative purpose only

TT apartment*

⏪ Go back

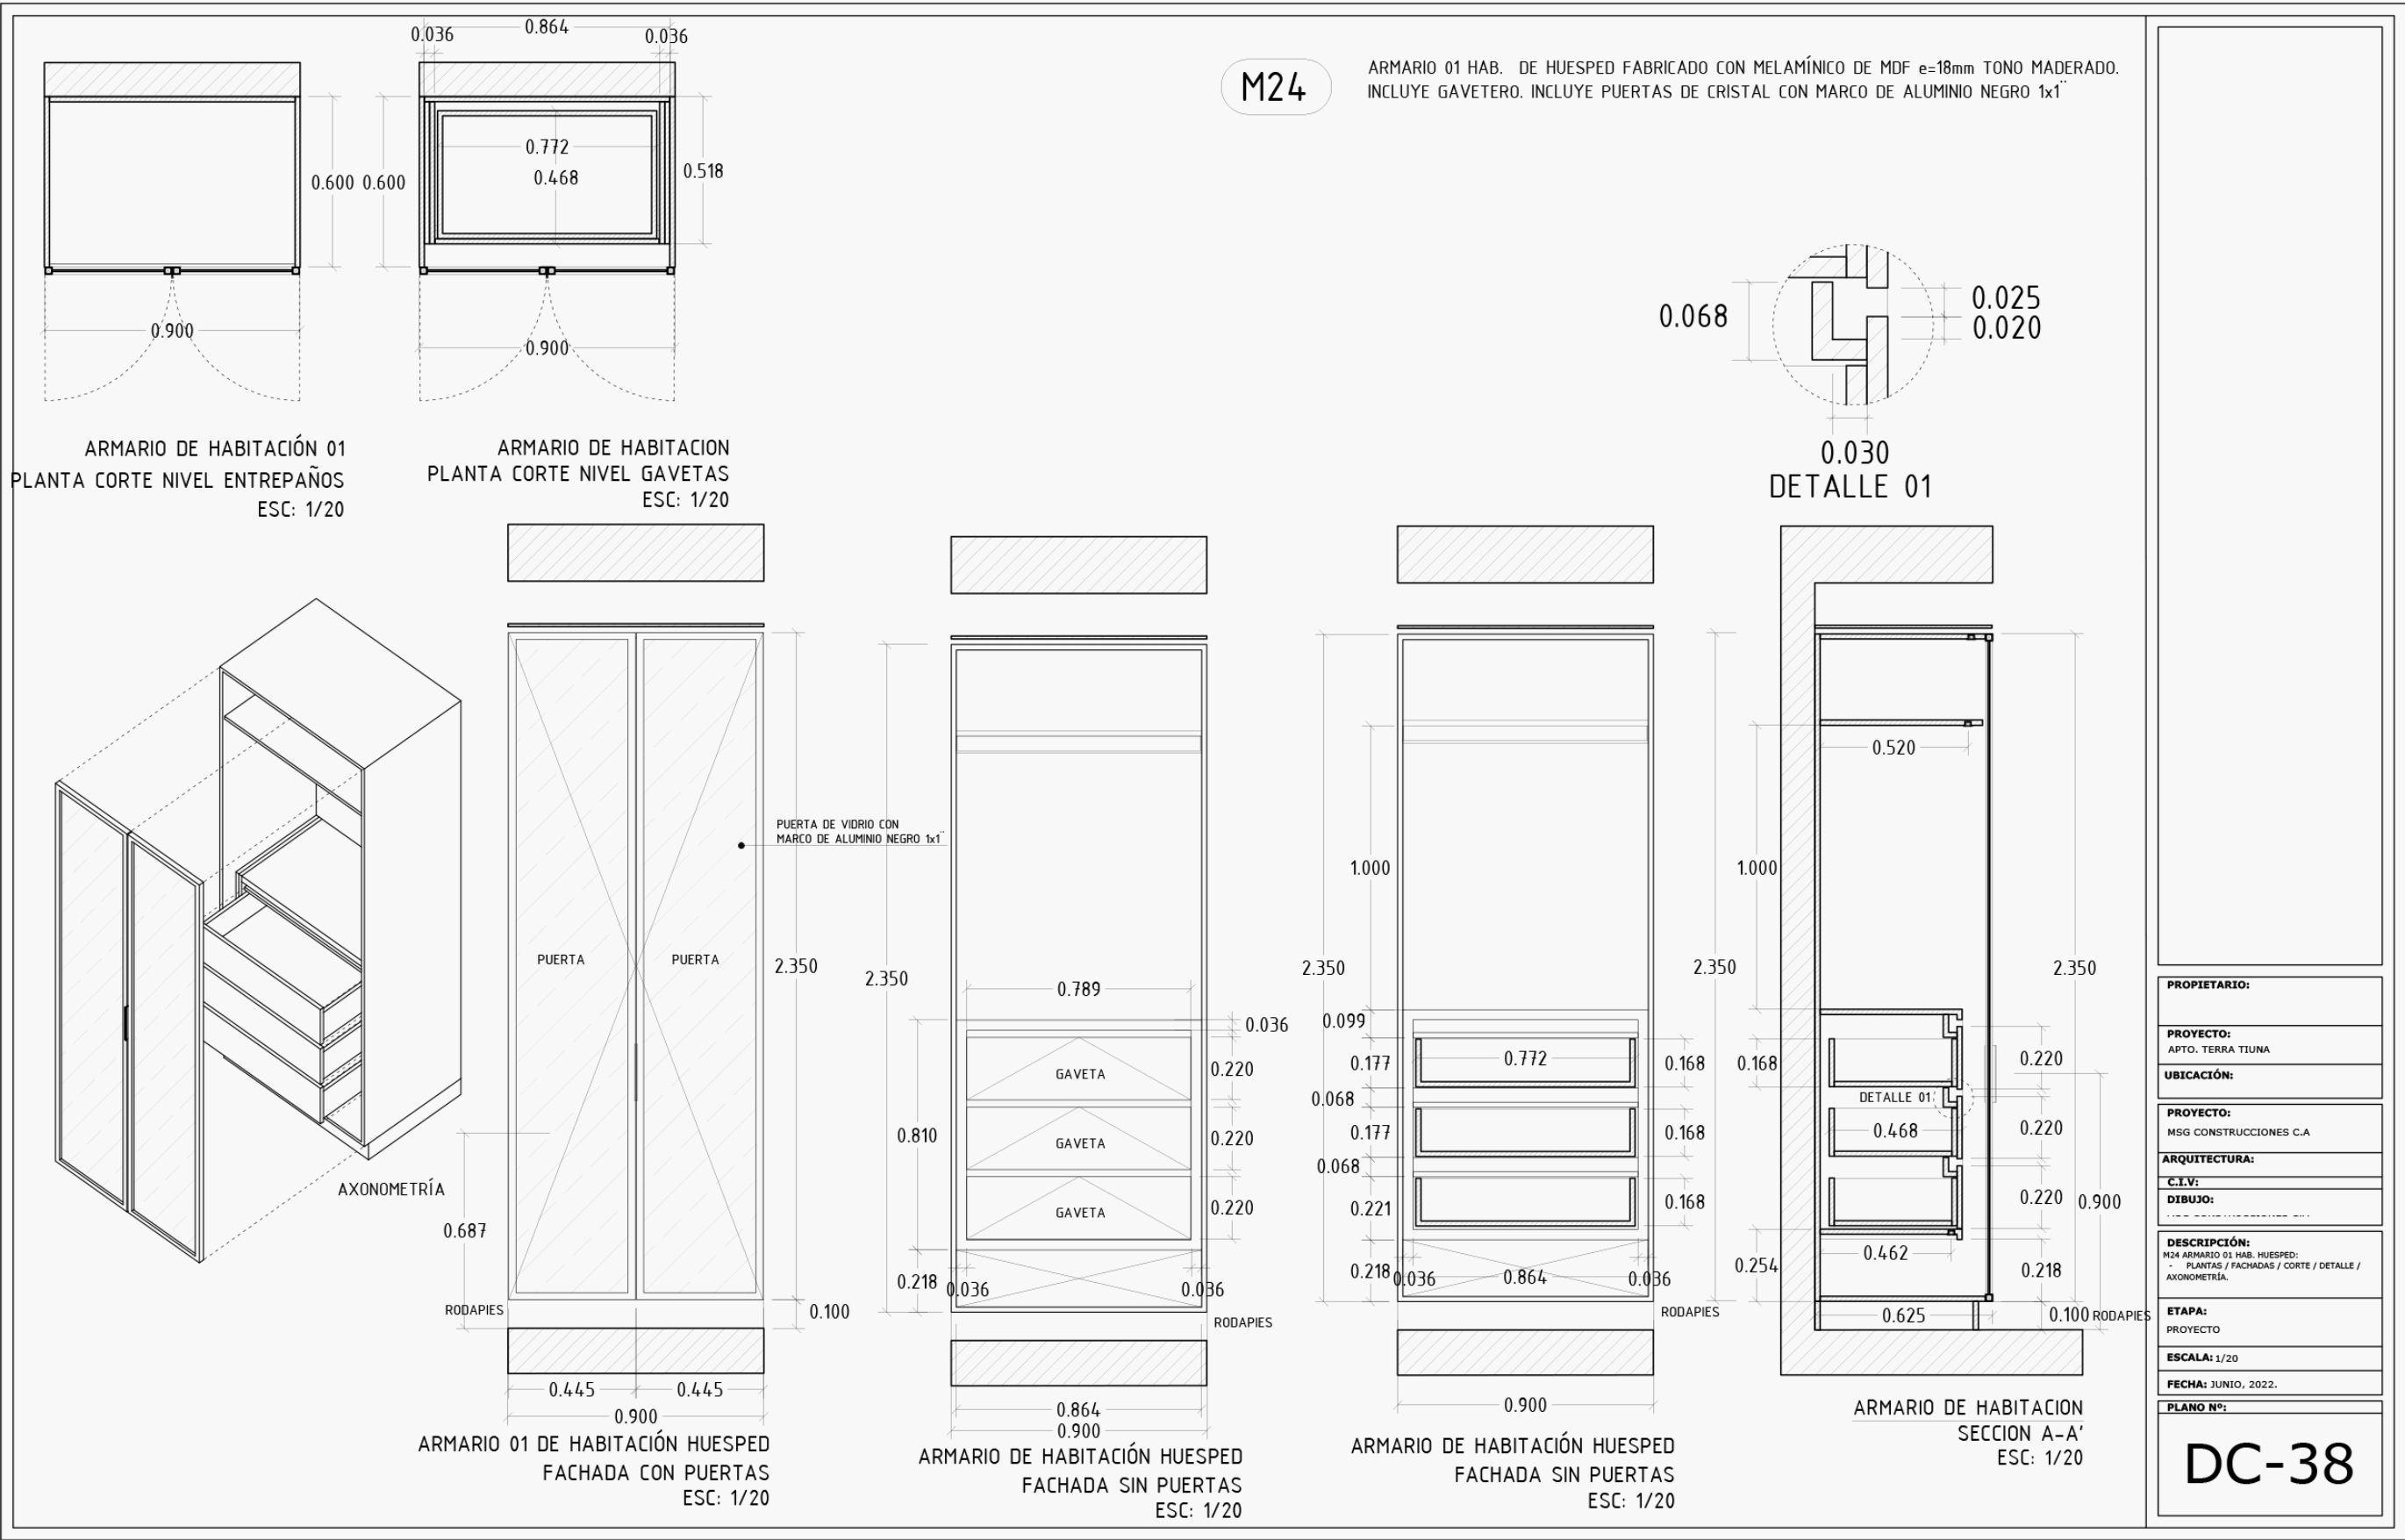

*project carried out in collaboration with [MSG Arquitecta](#) team.
plans and views used under informative purpose only

El Peñón House*



For More Details ↗

PROBLEM

El Peñón House, was a house project from a famous XX century architect in my country, this project didn't have landscape design and lacked a nice relationship between indoors - outdoor.

NEEDS

El Peñón House needed a spatial intervention that would resonate with its new owners, and establish a pleasant relationship between the house and its surroundings.

SOLUTION

An analysis was carried out from the existing plants to understand the situation of the *El Peñón* House and its surroundings. It was decided to open the ground floor to the outside, and reflect the landscape inside the house. Common recreational areas such as the swimming pool, barbecue area and walkways were designed to visit the large gardens.

*project carried out in collaboration with [LAFABRICA](#) team.
plans and views used under informative purpose only



El Peñón House*

⏪ Go back

⏩



*project carried out in collaboration with [LAFABRICA](#) team.
plans and views used under informative purpose only

El Peñón House*

⏪ Go back

⏩



**project carried out in collaboration with [LAFABRICA](#) team.
plans and views used under informative purpose only*

El Peñón House*

↩ Go back



**project carried out in collaboration with [LAFABRICA](#) team.
plans and views used under informative purpose only*



Medical center. Facade and Landscape



For More Details 

PROBLEM

Medical Center did not have a facade design to receive their patients and locate them according to the services they need. They had amounts of dirt and trash huddled in front of their building and they did not have a formal entrance to the building.

NEEDS

Medical Center required a facade design that would provide a comfortable user experience. They needed to effectively guide each patient according to their needs and direct them to the service that best solved their problems, also the needed security to protect the building.

SOLUTION

A metallic module was designed that could be replicated and easily built. From there, the places of access were indicated and a front garden was designed to provide comfort to patients and family members.

Medical center. Facade and Landscape

↩ Go back



Beach n' Bath room

⏪ For More Details ⏩

Aplication of tropical design in an room example. Brief presentation of the process and display of the final results



Beach n' Bath room



⏪ Go back

⏩

Beach n' Bath room

⌂ Go back



PROBLEM

Old house with multiple spatial problems and without meeting the functional requirements of the family.

NEEDS

Design, planning and remodeling of housing, according to the client's requirements. Documentation of planimetry and special checks to explain monitoring the work.

SOLUTION

Liberate the spatiality of a modern home to generate a double-height social space, which allows generating a total event of communication and programmed integration of the different areas of a home. Provide documentation for the construction.

DUTIES

Documentation and representation of info graphic renders



**project carried out in collaboration with Oficinaludica team.
plans and views used under informative purpose only*

Veliz House*



Food Factory*

[↩](#)

For More Details [➤](#)

PROBLEM

MNO Product had low brand visibility and struggled to differentiate itself from competitors in a saturated market. Their existing advertising efforts lacked creativity and failed to resonate with their target audience.

NEEDS

MNO Product needed an advertising campaign that would effectively communicate its unique selling points, captivate its target audience, and increase brand awareness.



SOLUTION

The design team conducted market research and identified key customer pain points and motivations. They developed an advertising campaign that combined creative visuals, compelling copy, and strategic media placement to effectively communicate MNO Product's benefits and resonate with the target audience's desires and aspirations.

plans and views used under informative purpose only



Food Factory*

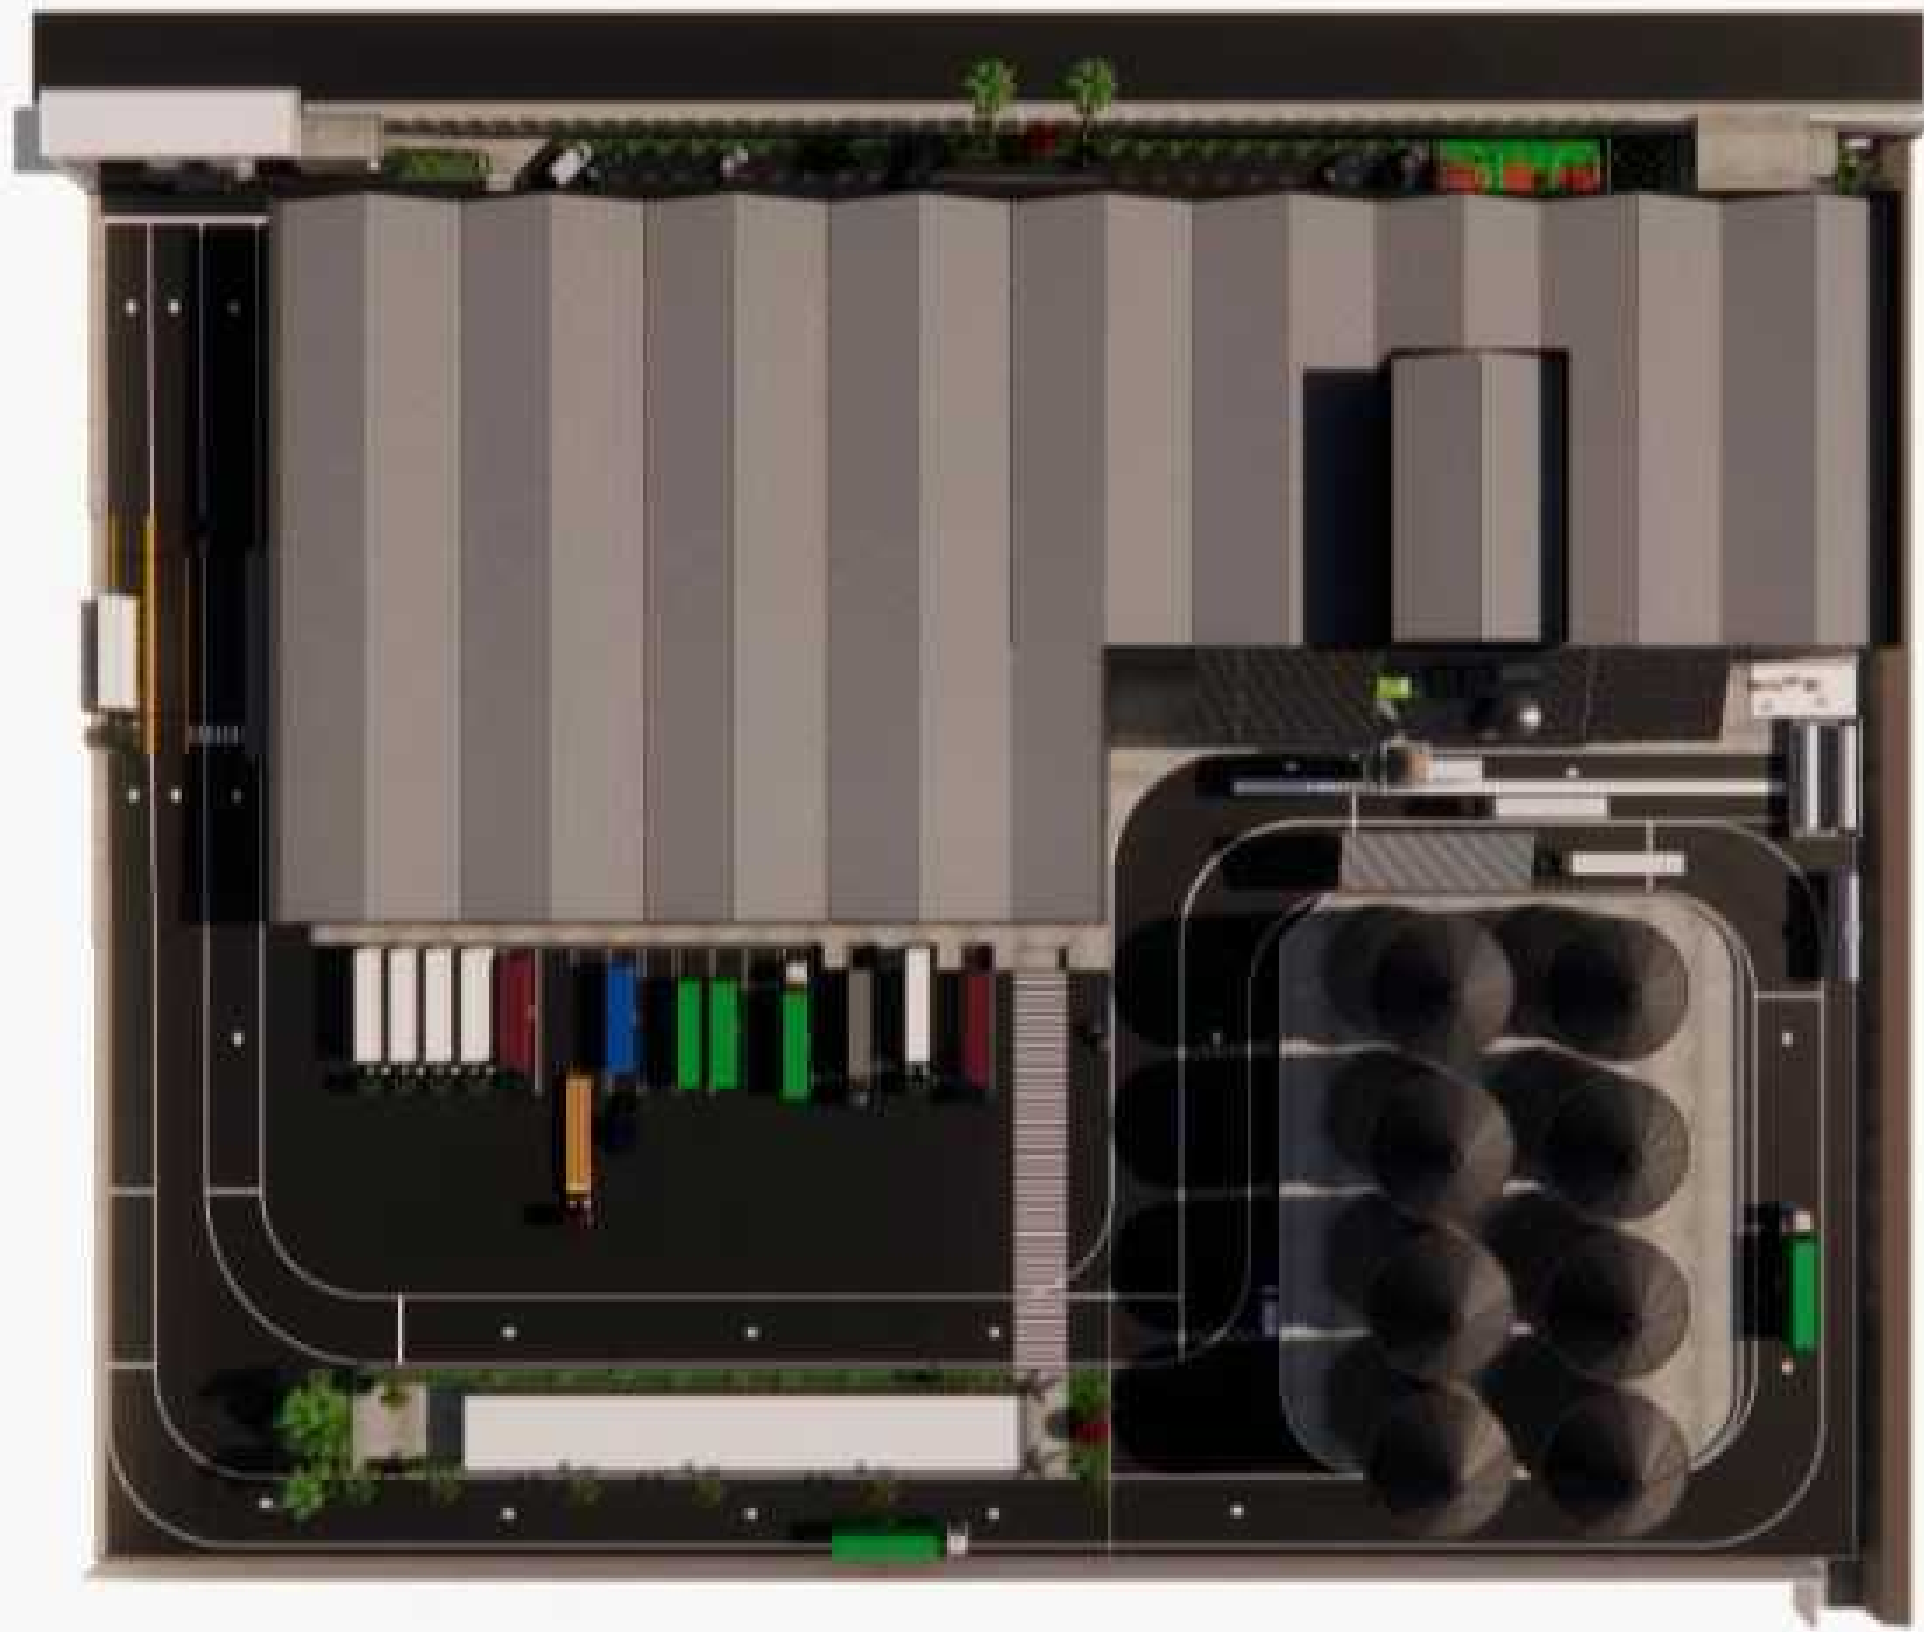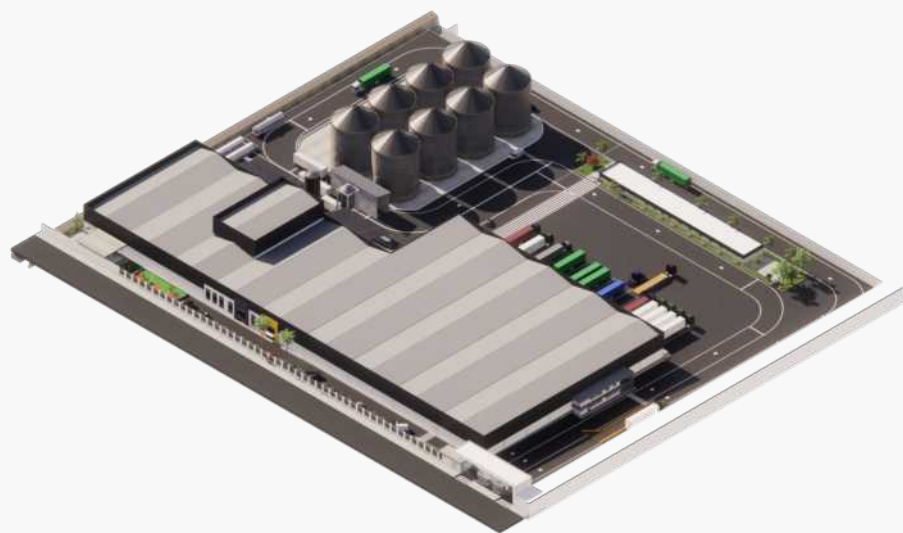

↩ Go back



↘

Play ▶

**project carried out in collaboration with [MSG Arquitecta](#) team.
plans and views used under informative purpose only*

Food Factory*

↩ Go back

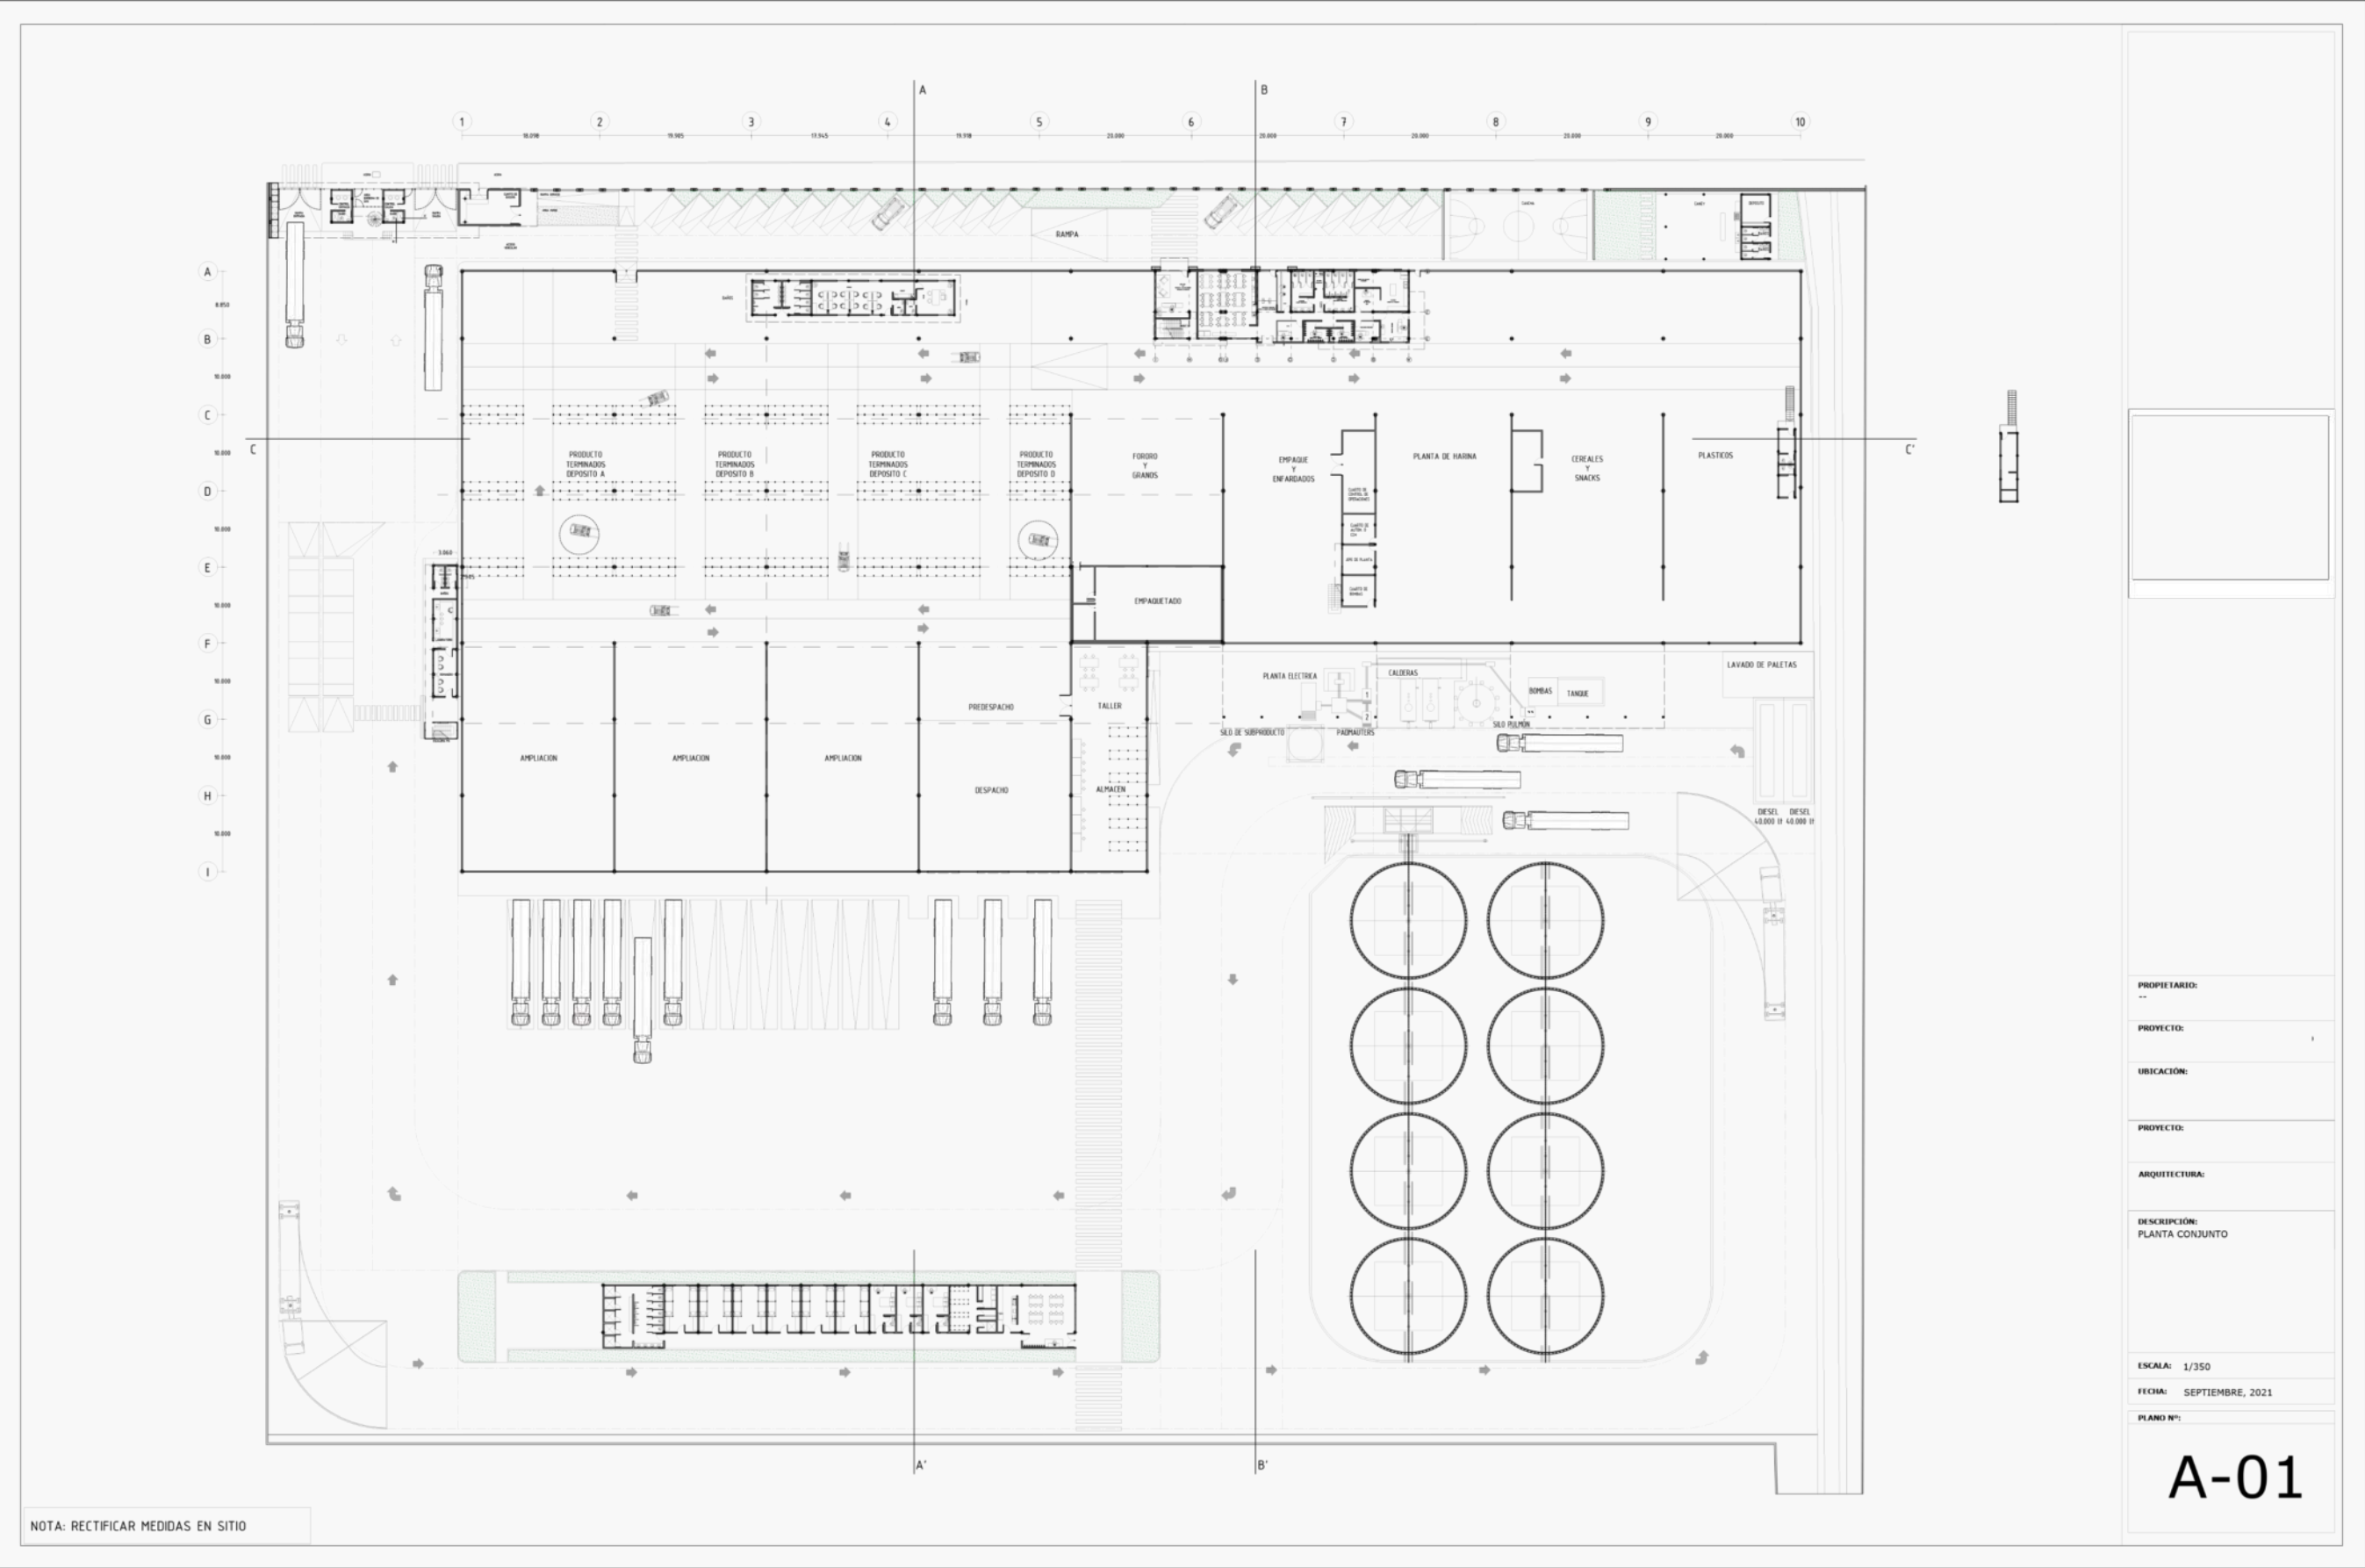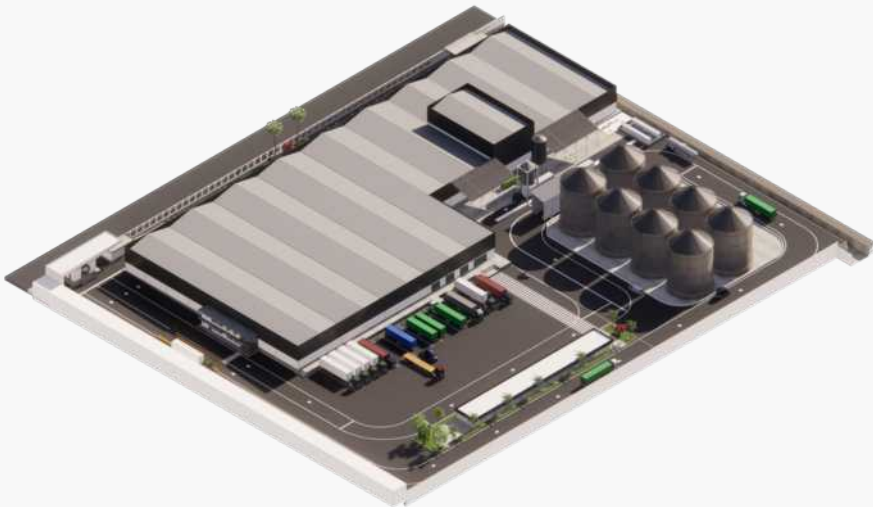

*project carried out in collaboration with [MSG Arquitecta](#) team.
plans and views used under informative purpose only

Other projects

⌵ Content

Compendium of personal projects and collaborations with other design teams.

(Left to Right)

CH33T-Chair

La Concordia Church (Conceptual Design)

TH4NKU

Collaborative Office



Contact

WEBSITE

www.behance.net/gustavoadolfolt.com

MAIL

gustavoadolfo.arq@gmail.com

SOCIAL MEDIA

Instagram/Twitter
@gustavoadolfolt

Content ↵



Thank- you.