


Robert  
Walshe

---

Abbreviated Portfolio Project Work 2022-2024

# Curriculum Vitae

## Robert Walshe

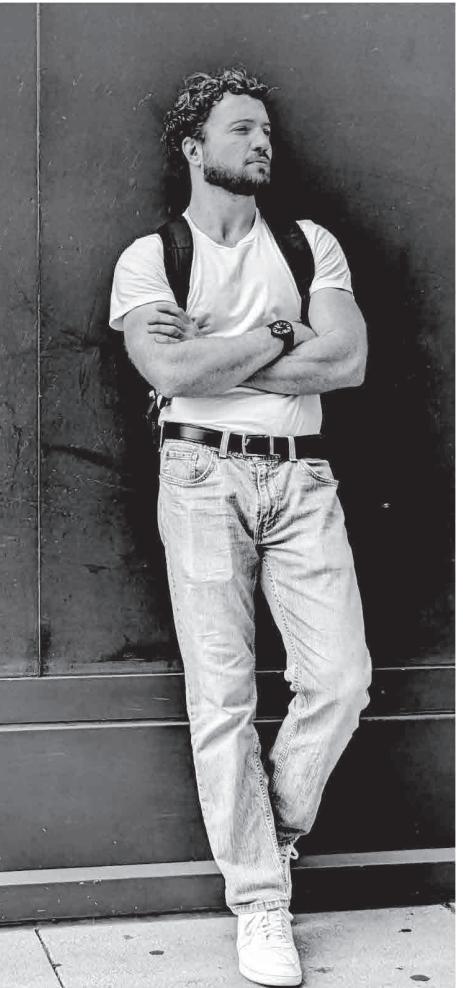

709 9th Street, Secaucus, NJ  
Tel: 201-957-3631  
Email: robwalshe33@gmail.com

### Education

Sept. 2021-2024	Northeastern University Master of Architecture
Sept. 2016-2020	Ramapo College of New Jersey Bachelor of Arts in Economics

### Academic Projects

Mar. 2023- May. 2023	Design Competition for On-Campus Pavilion -First Place
Sept. 2023 - Dec. 2023	Analyzed disruptions in NYC due to adverse weather events

### Experience

May. 2020- Aug. 2023	J.W. Interiors - employed as a Carpenter, did all manner of carpentry including framing, interior renovations, windows and doors, etc. Coordinated with other tradesmen and contractors on site
Oct. 2019 - May. 2020	Research Assistant - employed to determine measurable influence of Ramapo College on state and local economies

### Skills

MS Office	Word   Powerpoint   Excel
Adobe Suite	Illustrator   Photoshop   Indesign
Rendering	Lumion   V-Ray
CAD	Rhino   Autocad   Grasshopper
Other	ArcGIS   Python   3D Printing   CNC   Laser Cutting

“Short Port.”  
Table of Contents

The Roux Institute

---

6

Chinatown Townhouse

---

10

Centennial Pavilion

---

14


Site Map



Render of Western Facade




Render of Eastern Facade

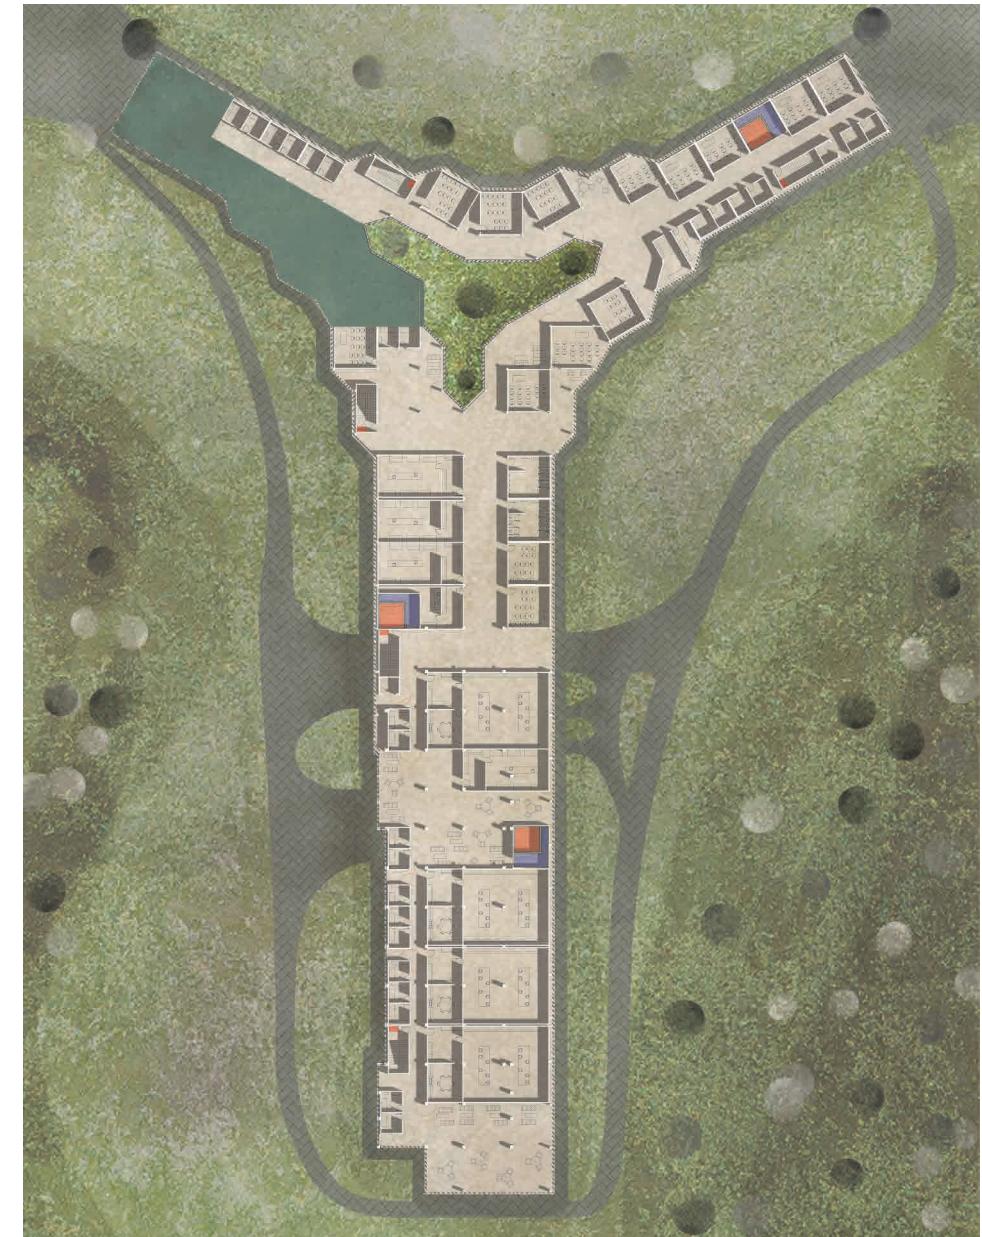


Plan of Second Floor





Elevation from South

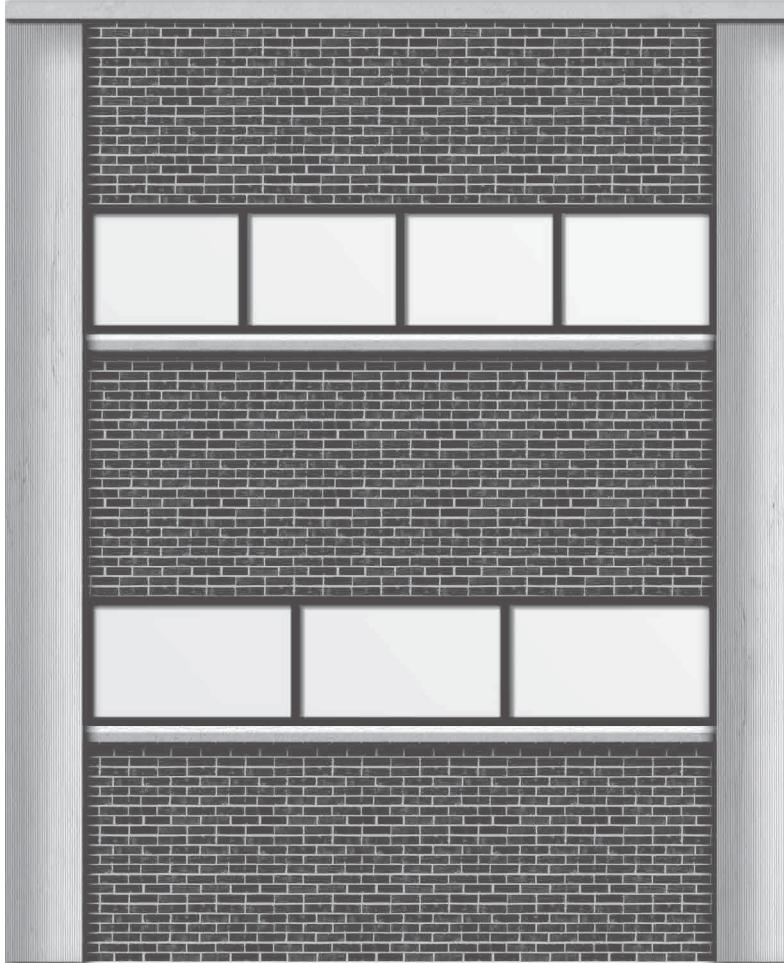

Detailed Structural Section of Existing Building

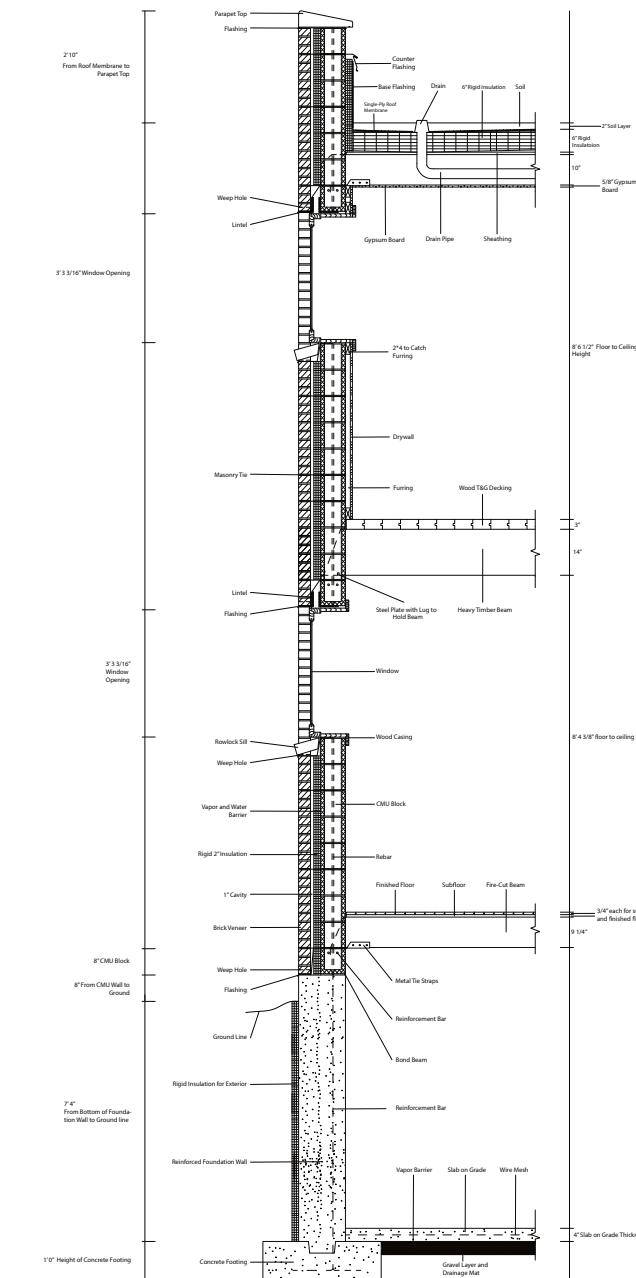


Sketch Style Elevation from South

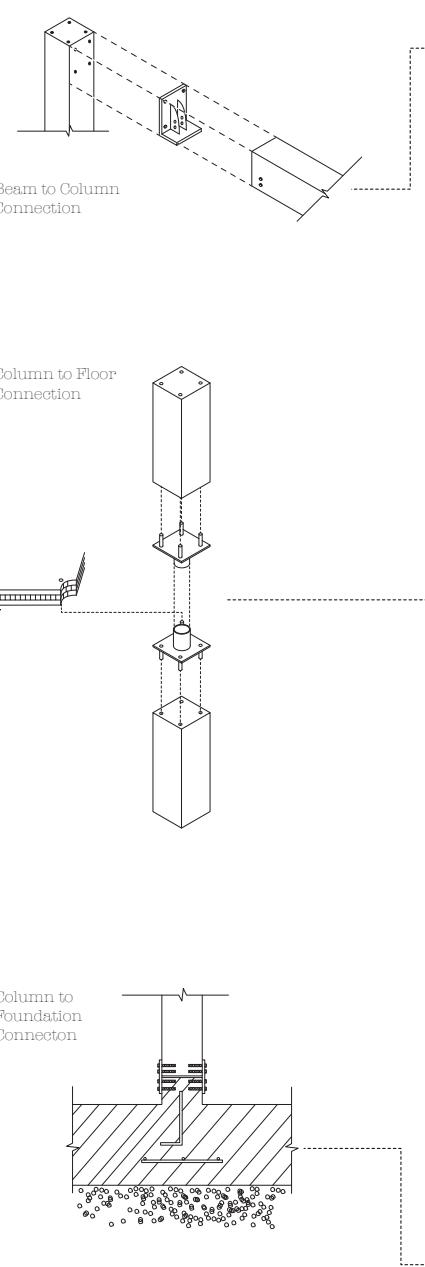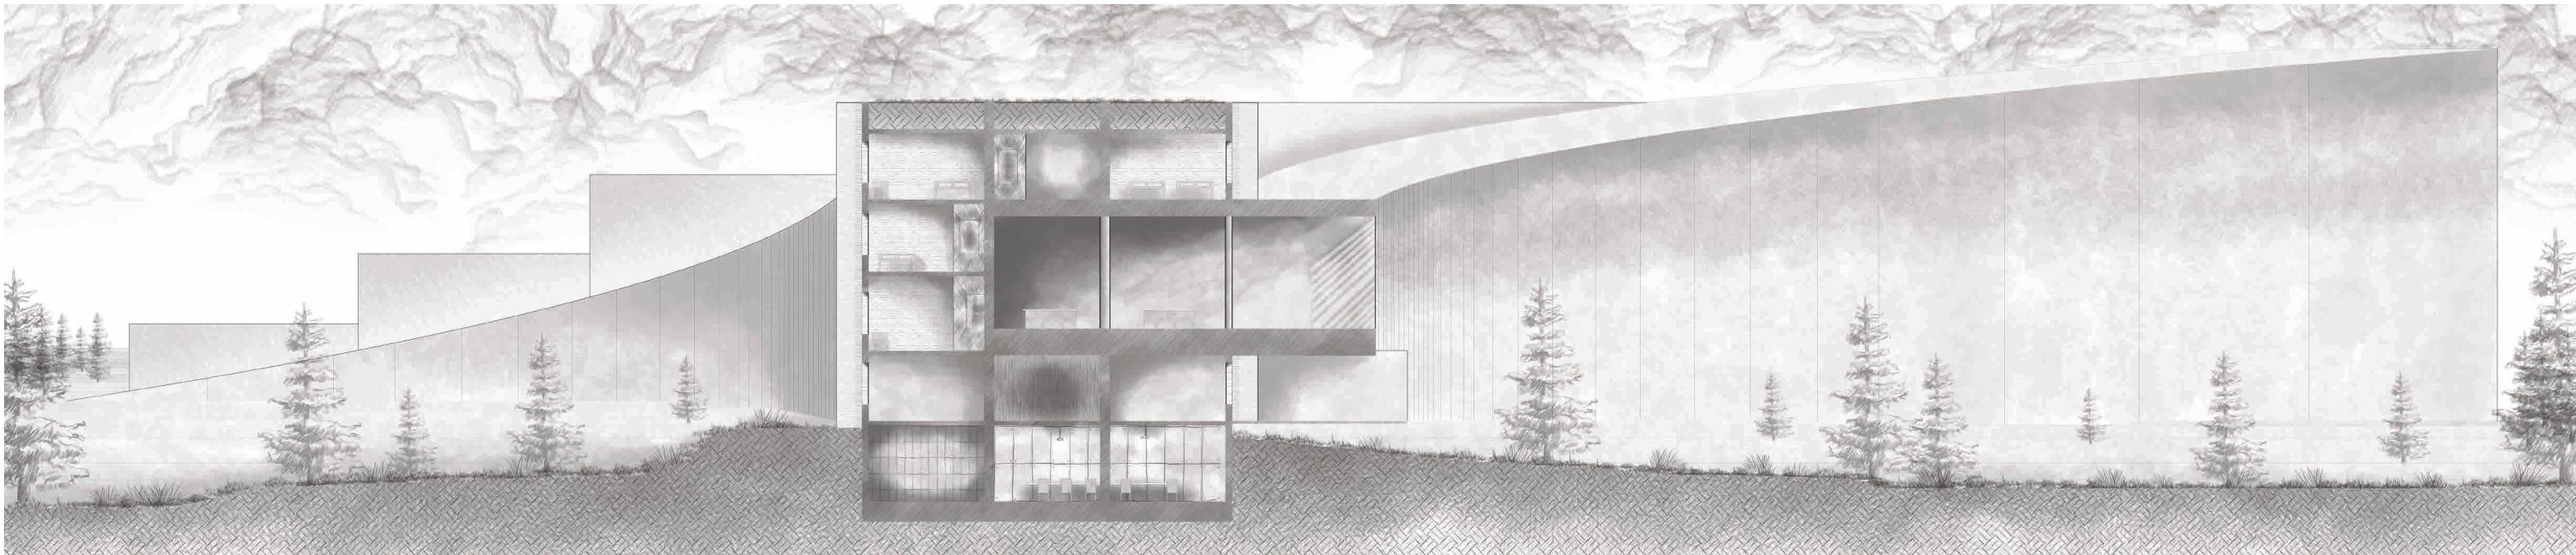

Section of New Building (Showing Mechanical)




Axonometric of Townhouse

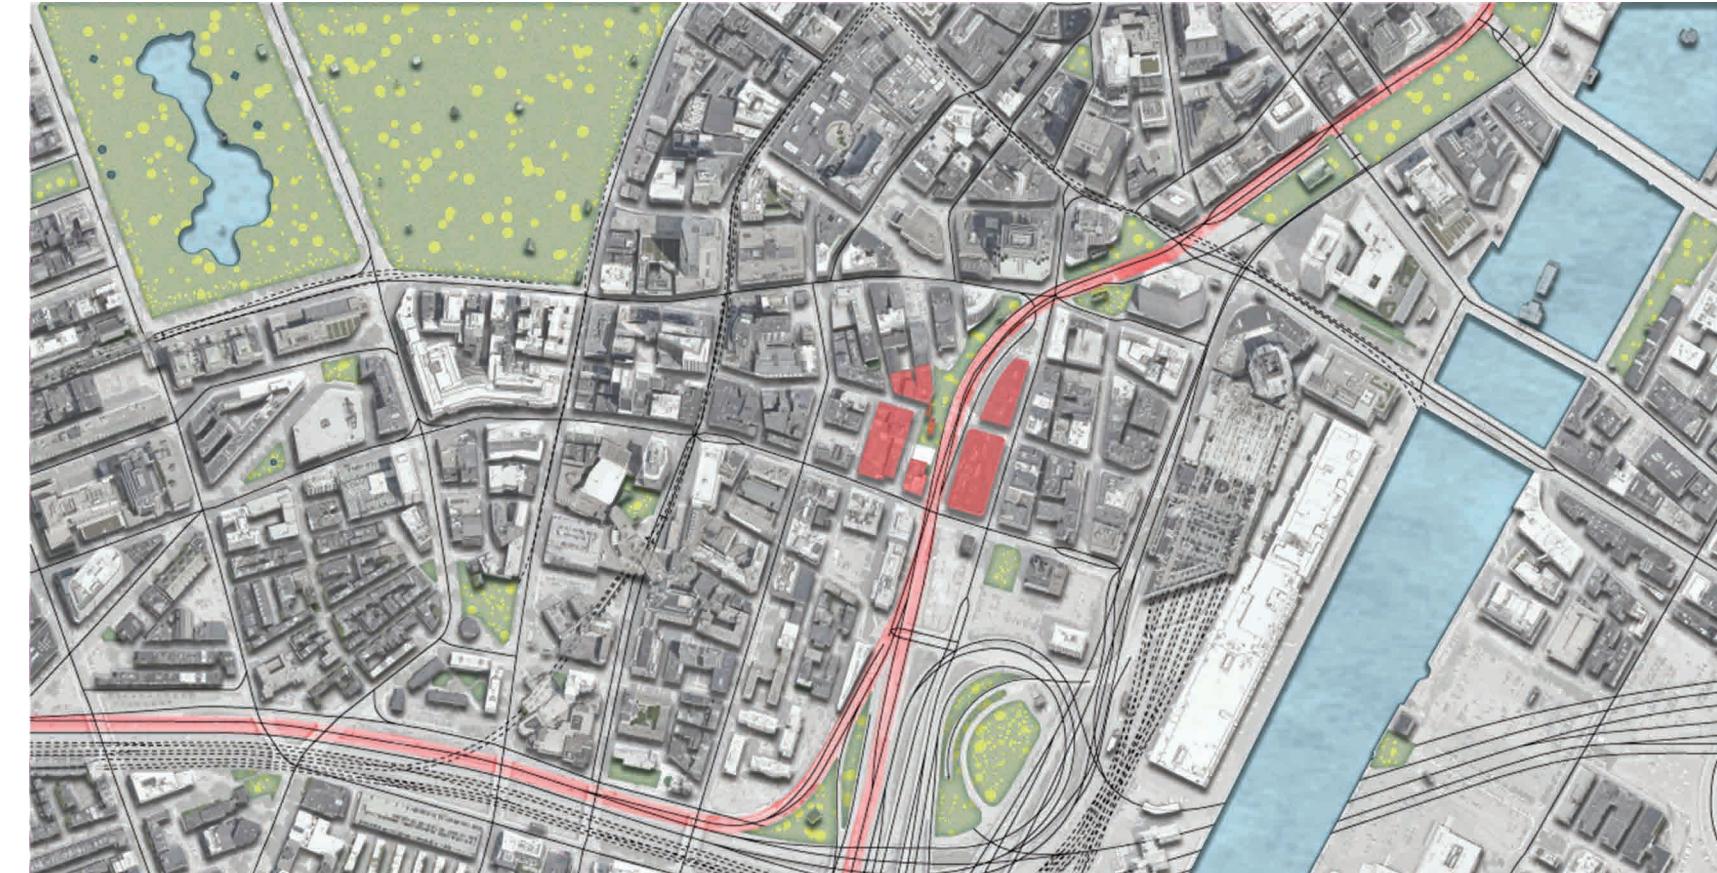

Site Map

Interior Render

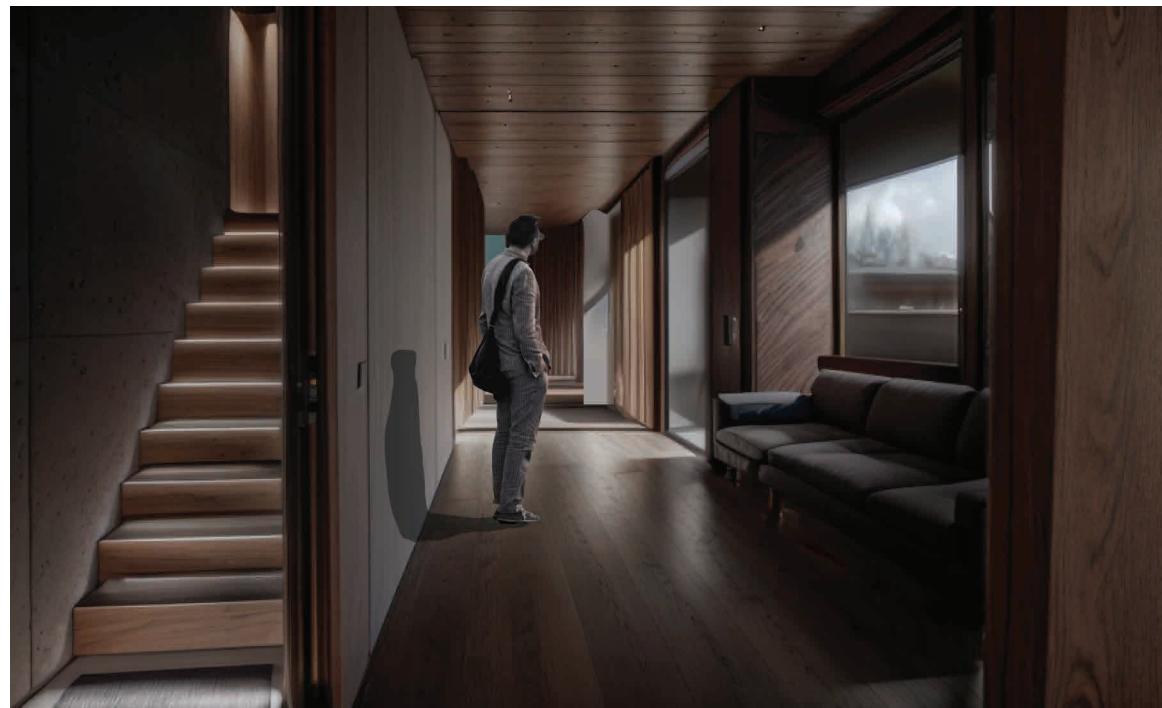


Exterior Render





Diagram of Apartment







Concept Models


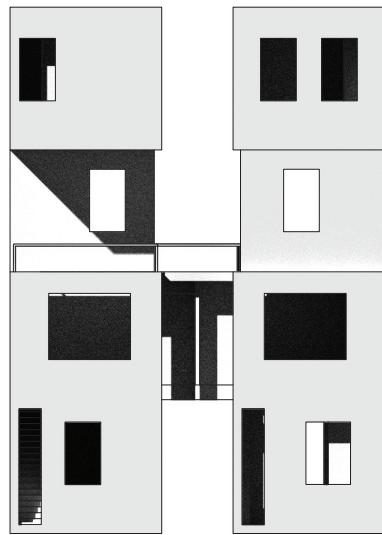


Graphic of Spaces

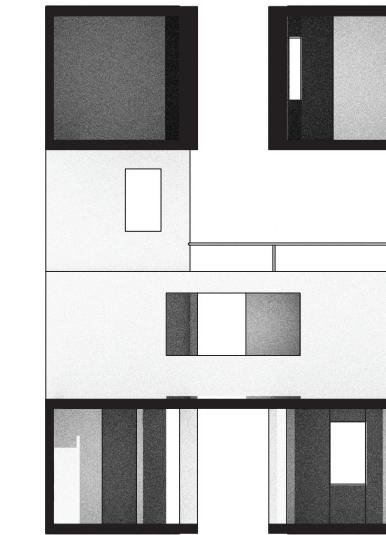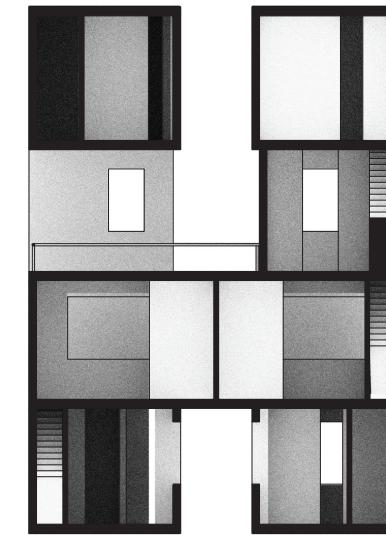

Sketched Section

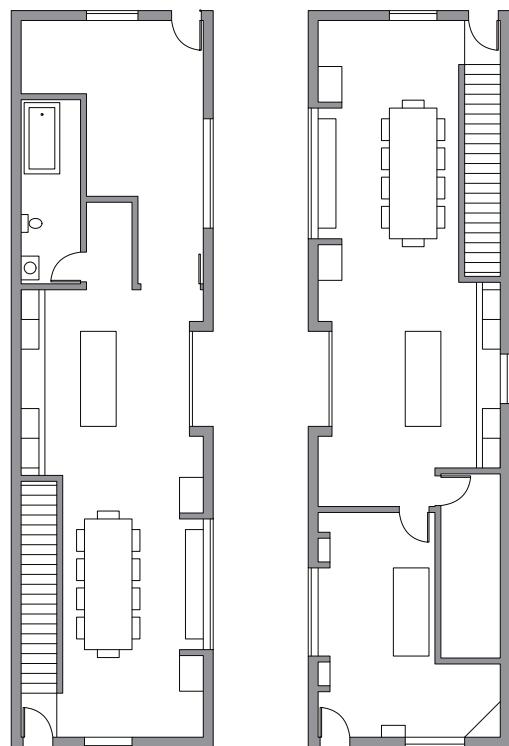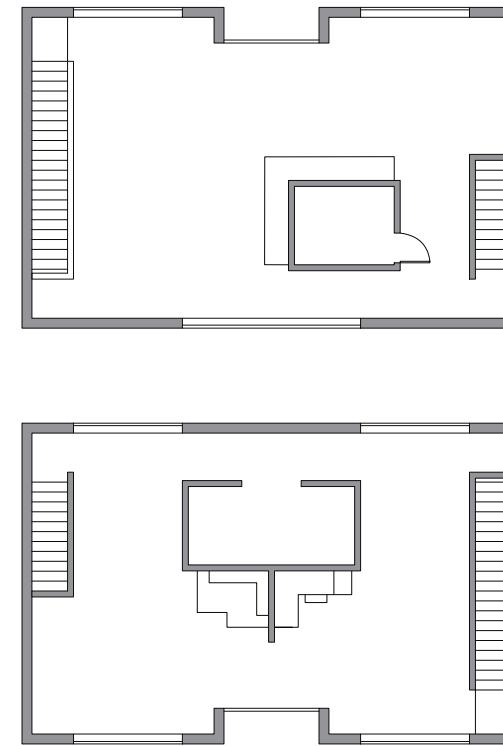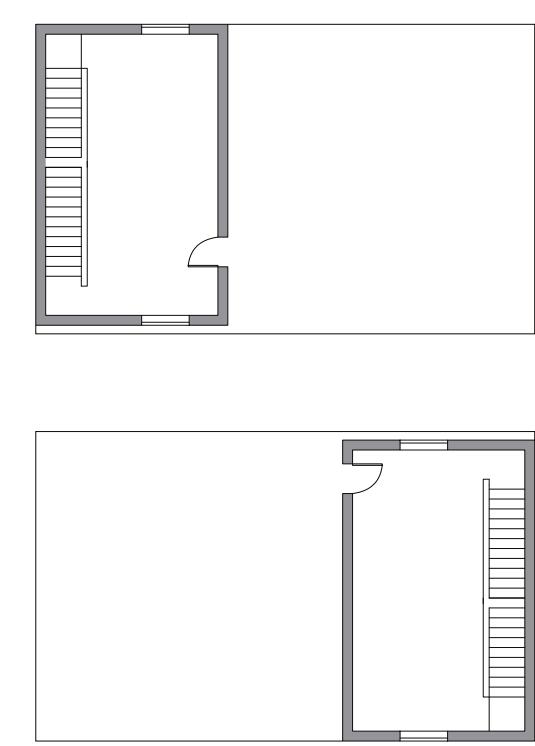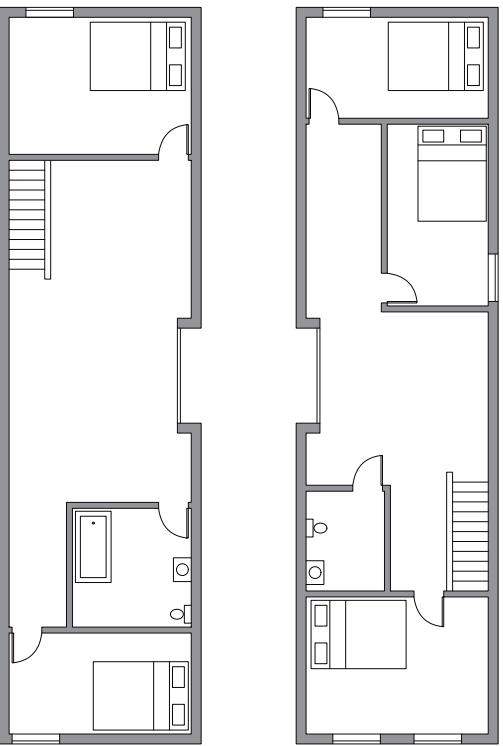Ground Floor Plan  
Scale: 1/8"=1'2nd Floor Plan  
Scale: 1/8"=1'3rd Floor Plan  
Scale: 1/8"=1'4th Floor Plan  
Scale: 1/8"=1'

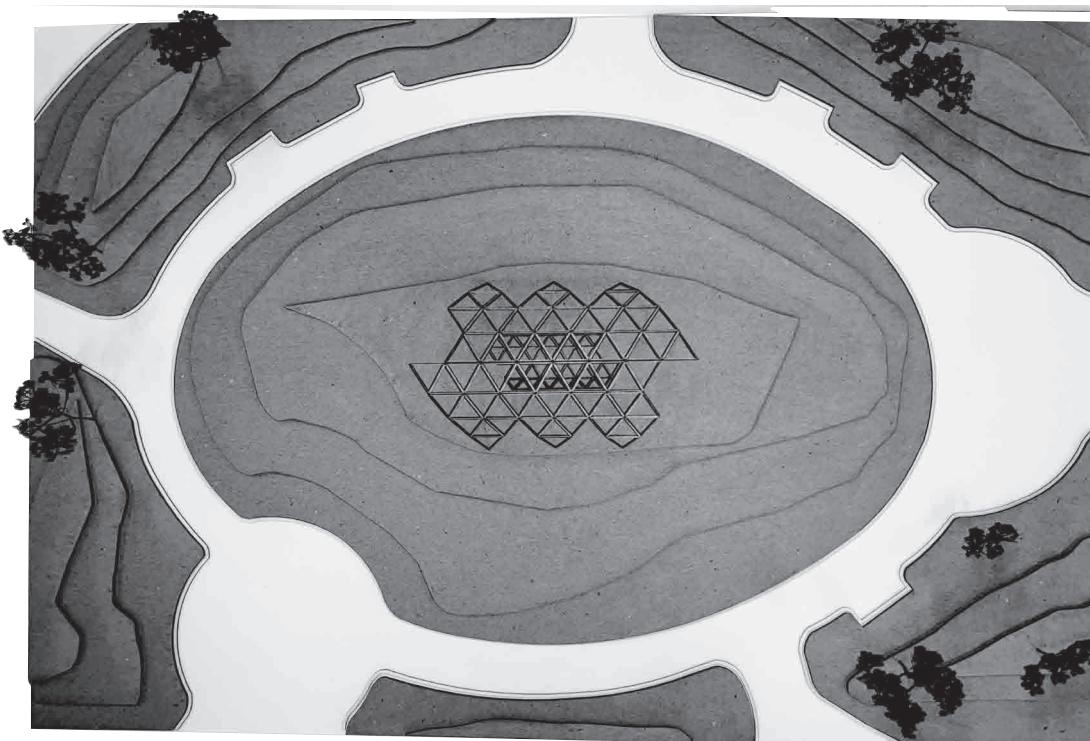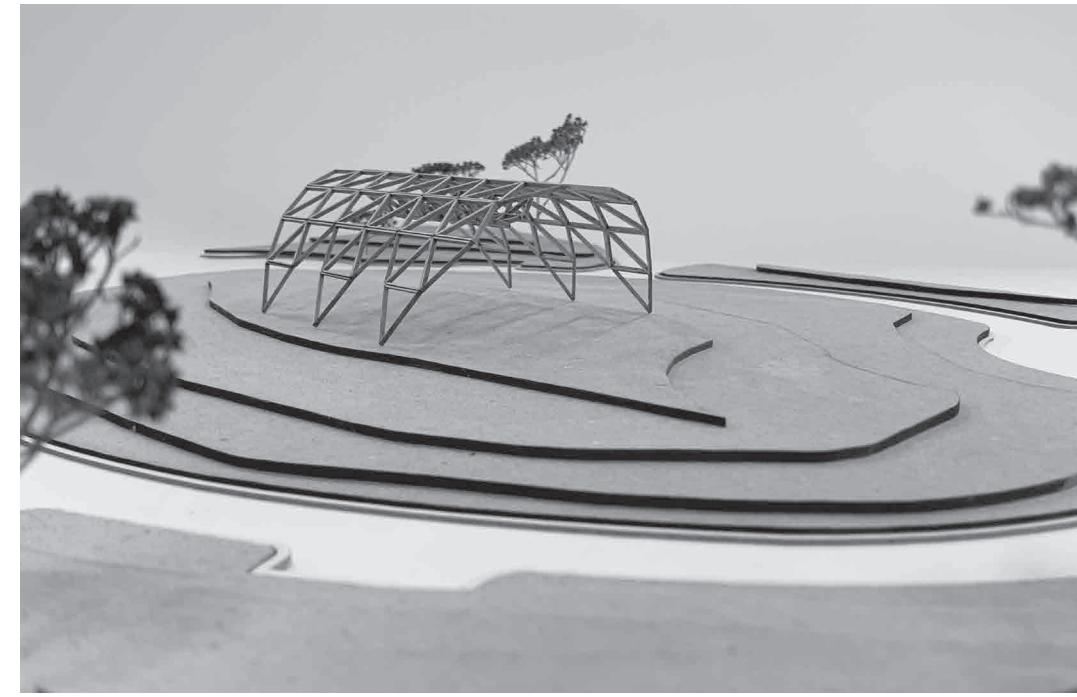

Plans of Pavilion  
Scale: 1/8" = 1'0"

