



Portfolio


BEKKA BRANTLY




VAST

35,543 SF Tenant Improvement

AEROSPACE CORPORATE OFFICE

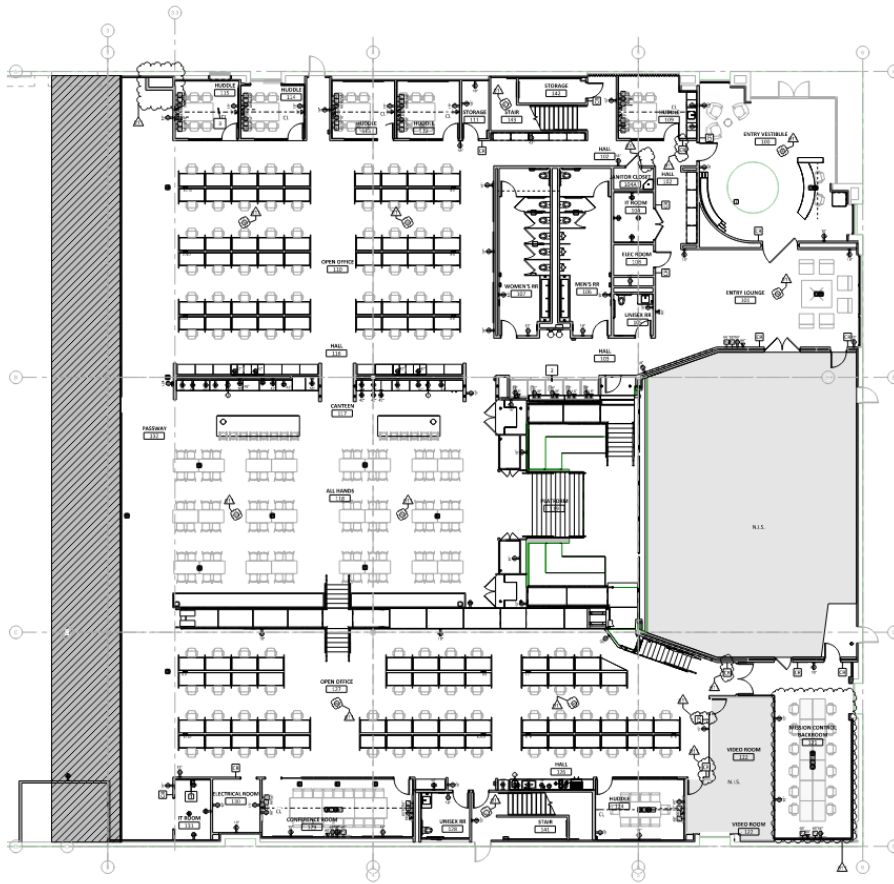

First Floor Power Plan

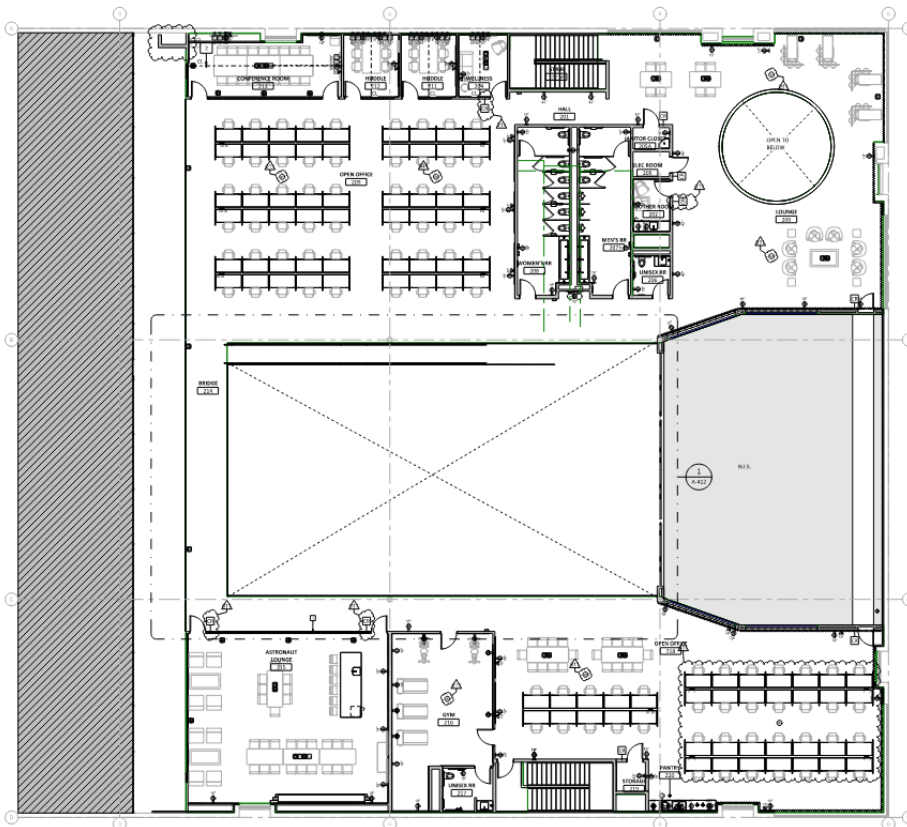

Second Floor Power Plan

AEROSPACE CORPORATE OFFICE



Lounge



Reception



Open Office

AEROSPACE CORPORATE OFFICE



Executive Conference



Executive Conference

AEROSPACE CORPORATE OFFICE





Mission Control Center




Pantry / All Hands


KEYWORD	TYPICAL OTHER NOTES
127	VALUE

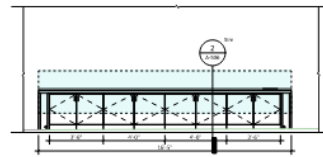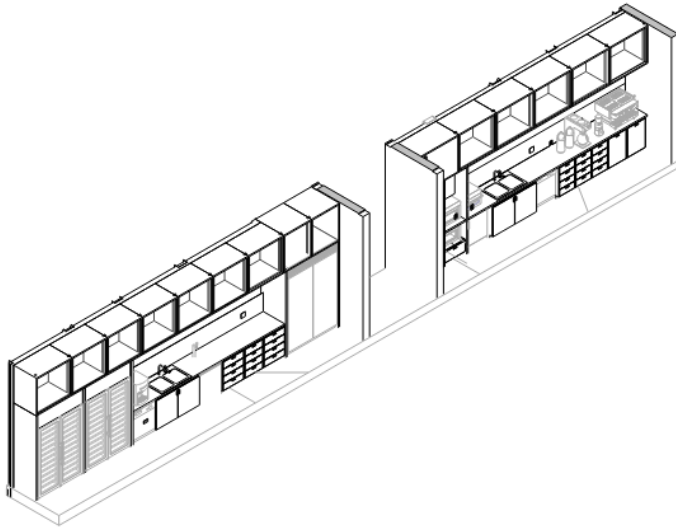


6 | 117 CANTEEN SOUTH ISLAND - EAST ELEVATION
SCALE: 3/8" = 1'-0"

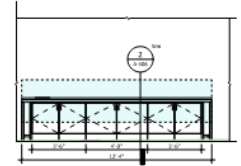

5 | 117 CANTEEN NORTH ISLAND - EAST ELEVATION
SCALE: 3/8" = 1'-0"

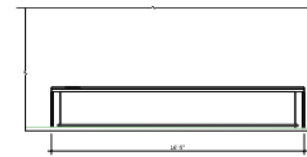


4 | 117 CANTEEN SOUTH ISLAND - WEST ELEVATION
SCALE: 3/8" = 1'-0"

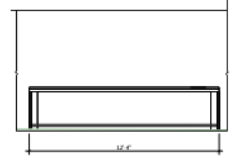


3 | 117 CANTEEN NORTH ISLAND - WEST ELEVATION
SCALE: 3/8" = 1'-0"


7 | CANTEEN 117 SOUTH - WEST VIEW
SCALE: 3/8" = 1'-0"

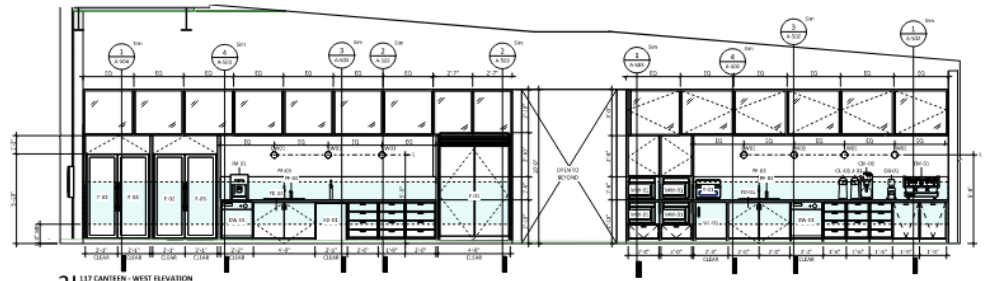


2 | 117 CANTEEN - WEST ELEVATION
SCALE: 3/8" = 1'-0"

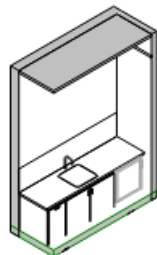


12 | MOTHER ROOM 202 NORTH - EAST VIEW
SCALE: 3/8" = 1'-0"

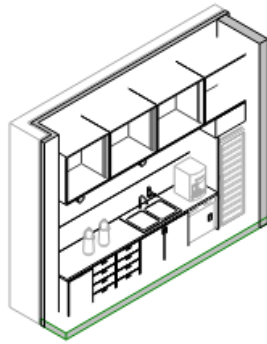


11 | PANTRY 220 NORTH - EAST VIEW
SCALE: 3/8" = 1'-0"

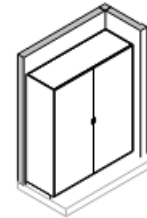


10 | OPEN OFFICE 127 NORTH - EAST VIEW
SCALE: 3/8" = 1'-0"

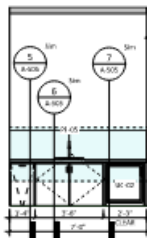

8 | 202 MOTHER RM - EAST ELEVATION
SCALE: 3/8" = 1'-0"

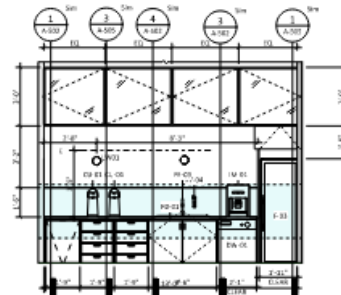

7 | 220 PANTRY - SOUTH ELEVATION
SCALE: 3/8" = 1'-0"

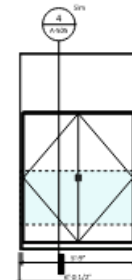


6 | 127 OPEN OFFICE MILLWORK - EAST ELEVATION
SCALE: 3/8" = 1'-0"

Technical Elevations & Axons



93,851 SF Tenant Improvement

LAB & OFFICE BUILDING

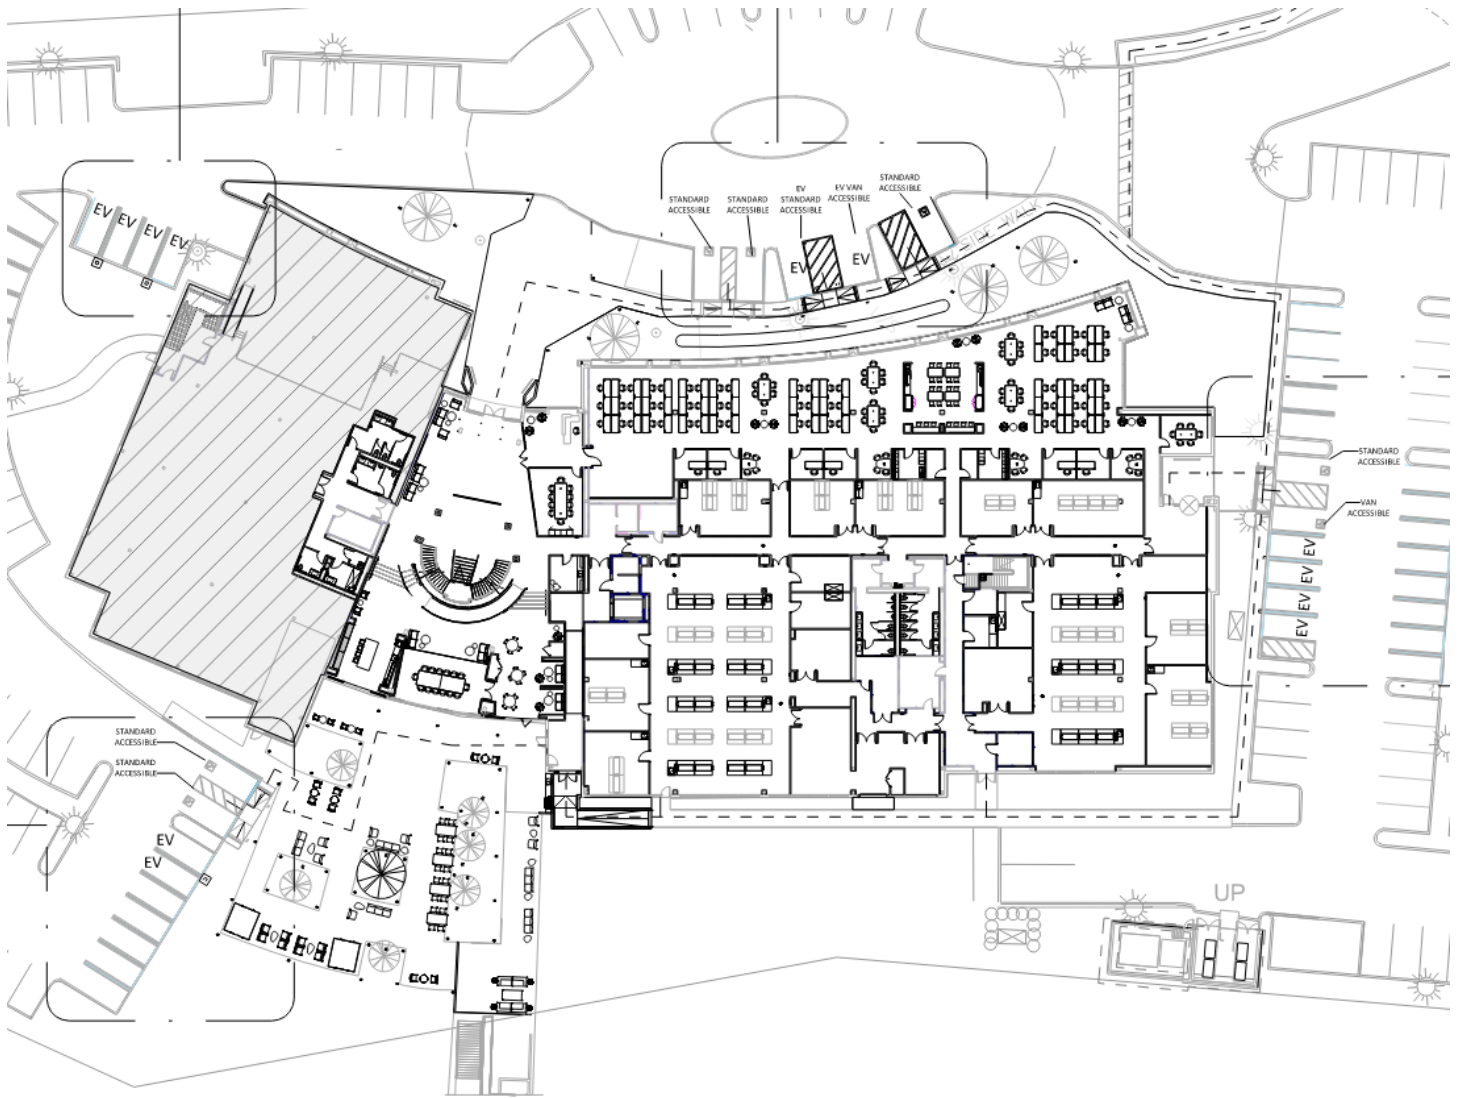

First Floor Key Plan

Lab & Office Building



Feature Staircase and Shared Amenity

LAB & OFFICE BUILDING



Spec Lab



Spec Lab



Reception



Shared Restroom





Open Office




Suite Pantry

LAB & OFFICE BUILDING

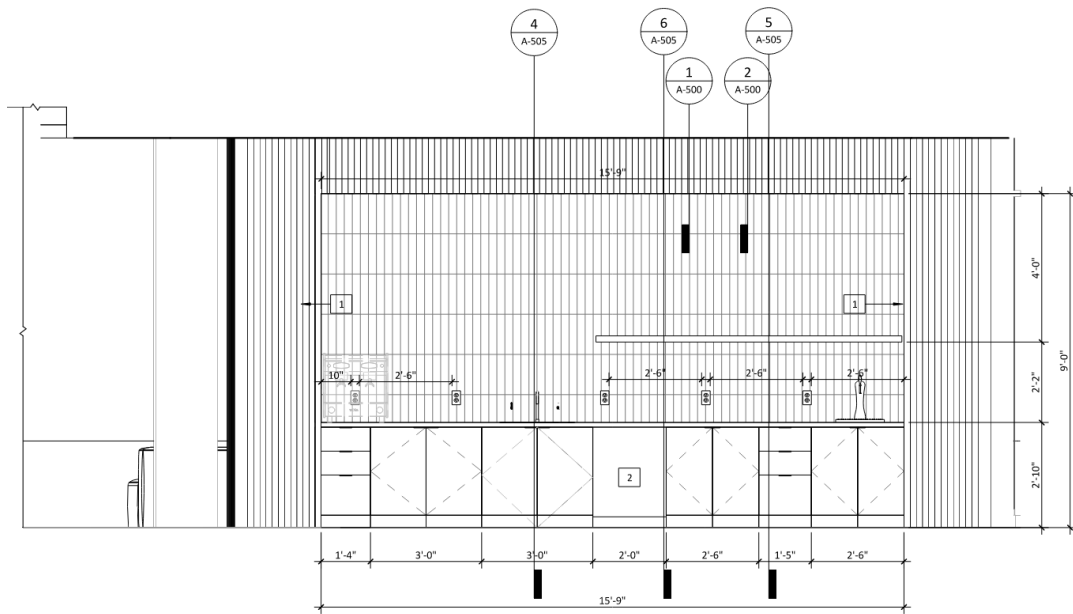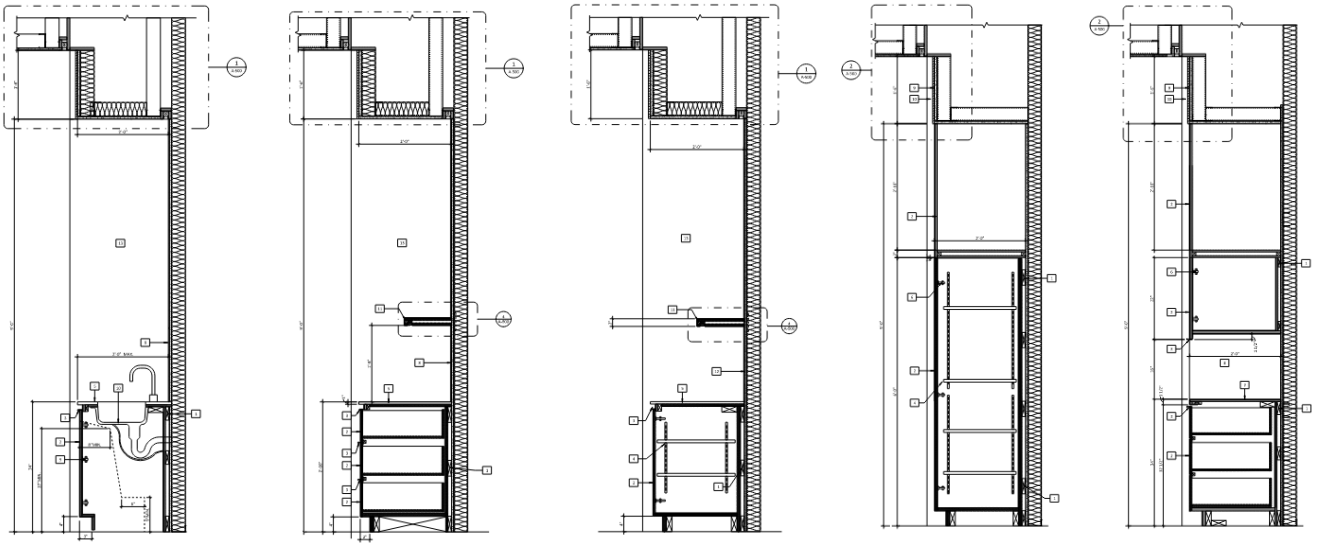

06 AMENITY PANTRY - EAST ELEVATION
SCALE: 1/2" = 1'-0"

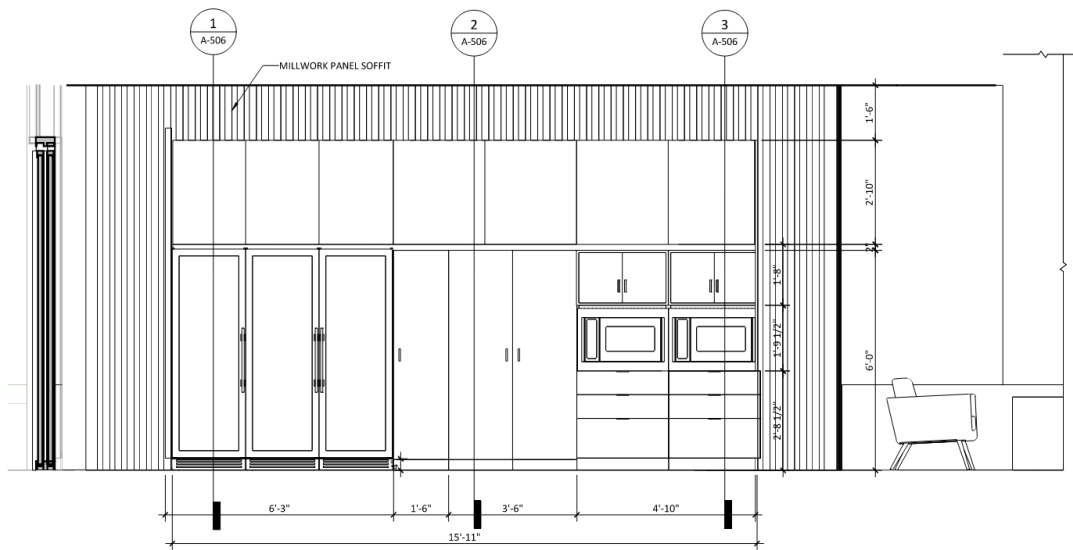

08 AMENITY PANTRY - WEST ELEVATION
SCALE: 1/2" = 1'-0"

Technical Elevations & Sections



34,957 SF Tenant Improvement

CREATIVE OFFICE



Open Office



Pantry



Photography Studio



Reception



CEO Office



CEO Private Restroom




Conference Room




Satellite Pantry

ACCENT WALL LOCATIONS - 24F SE VIEW - OPTION 1

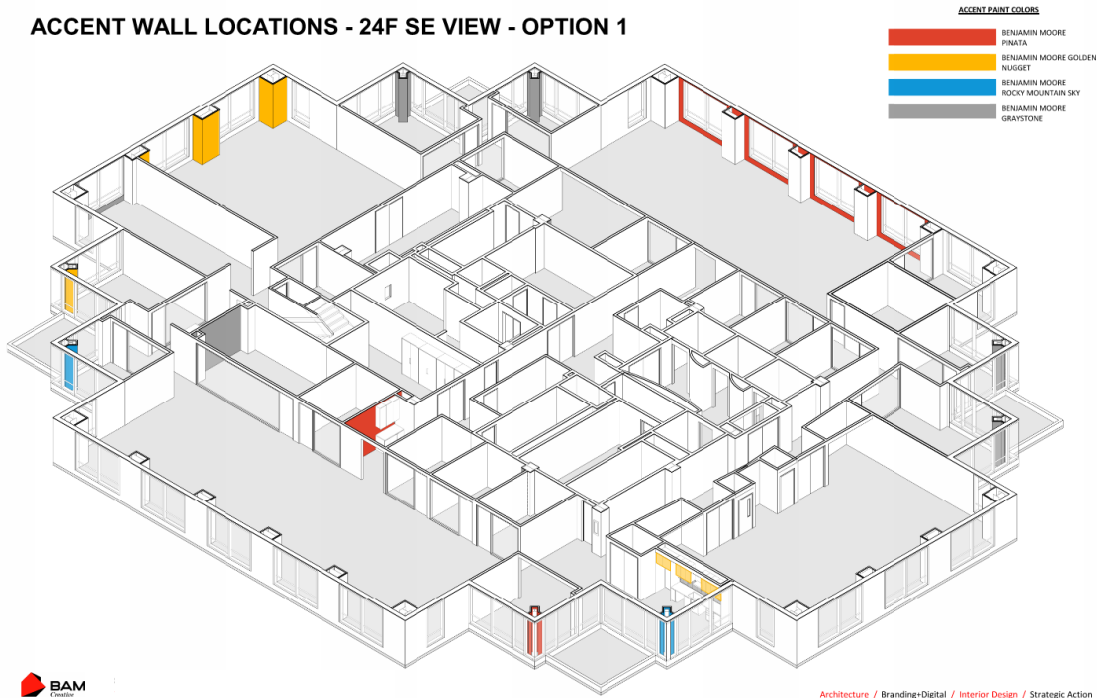

Architecture / Branding+Digital / Interior Design / Strategic Action

ACCENT WALL LOCATIONS - 25F SE VIEW - OPTION 1

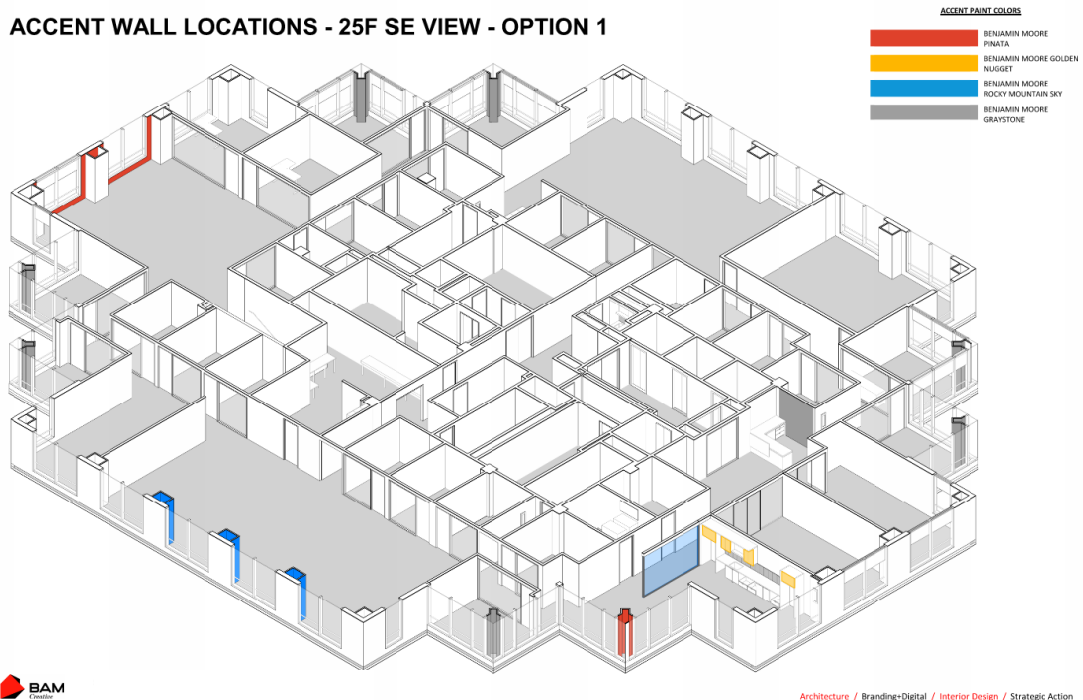


Architecture / Branding+Digital / Interior Design / Strategic Action

Revit Axons



28,750 SF Tenant Improvement - In Progress

COMMERCIAL OFFICE

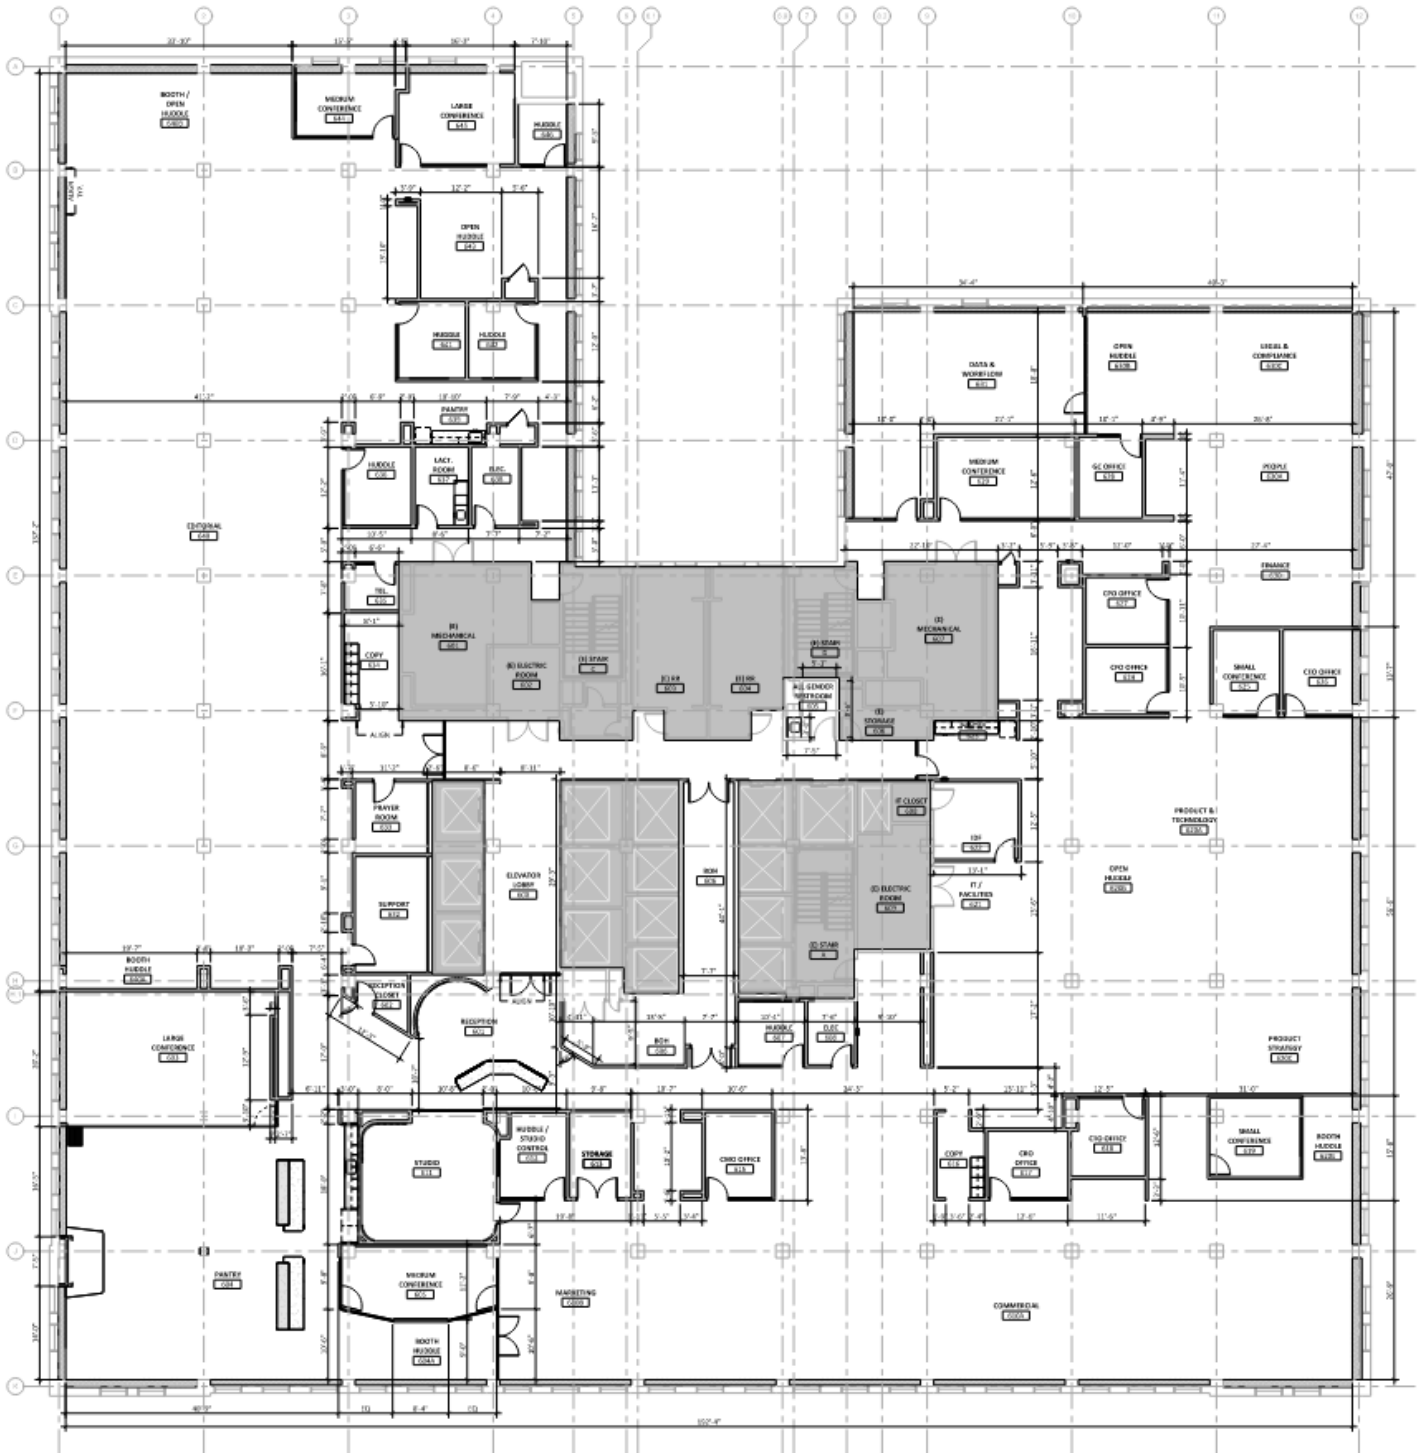

Dimensioned Floor Plan



Main Pantry & All Hands



Main Pantry & All Hands



Open Huddle



Open Huddle

COMMERCIAL OFFICE



Office Work-stations




Small Conference



12,500 SF New Build

DAYCARE FACILITY

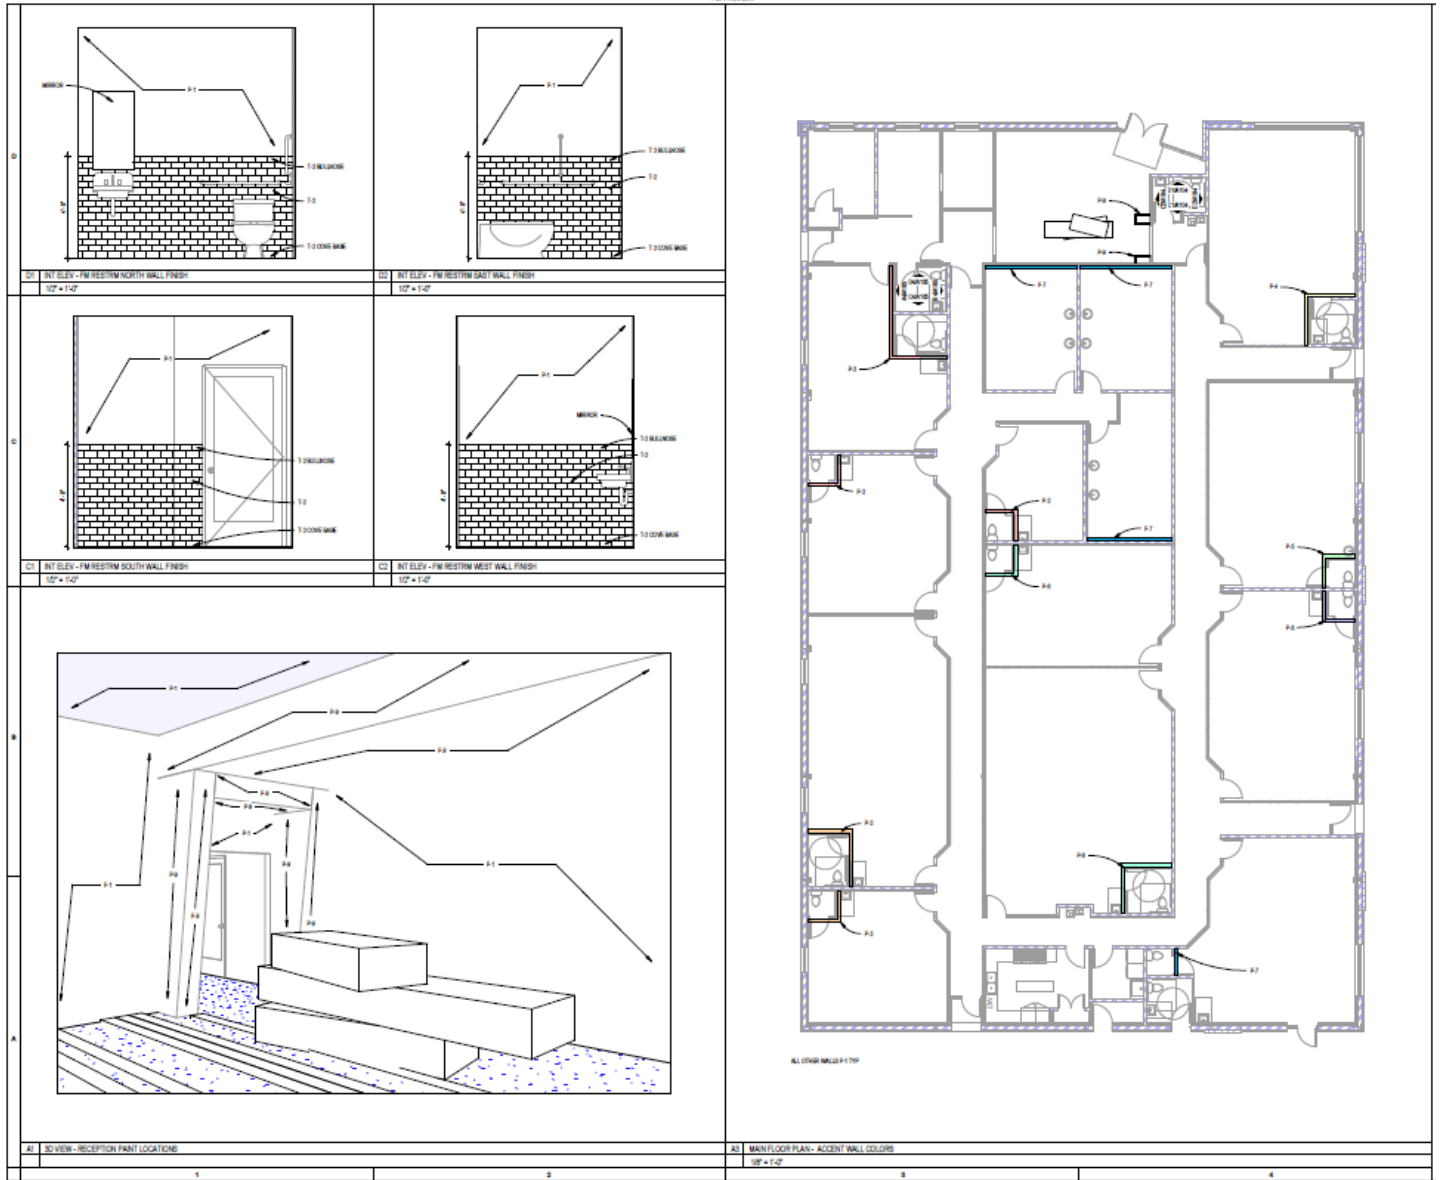

Finish Plans, Elevations, and Axon

DAYCARE FACILITY



Classroom



Reception

DAYCARE FACILITY




Hallway




Library


DAYCARE FACILITY

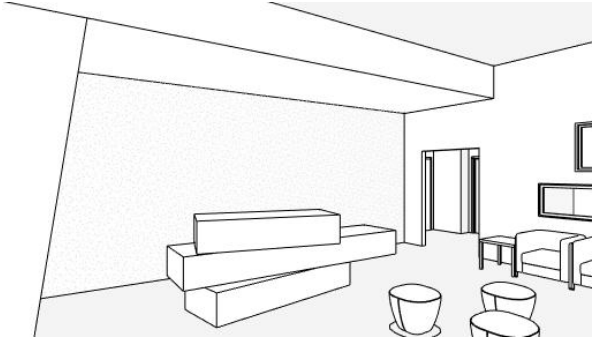

Reception Axon

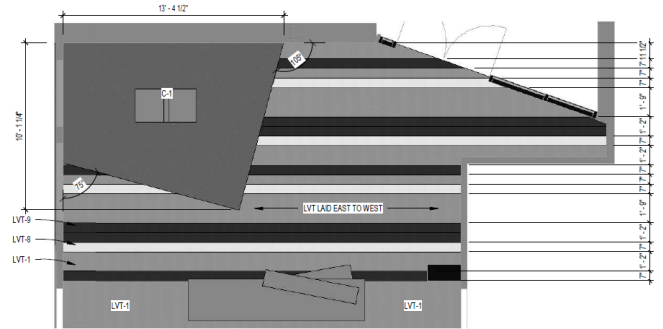

Custom Flooring Layout

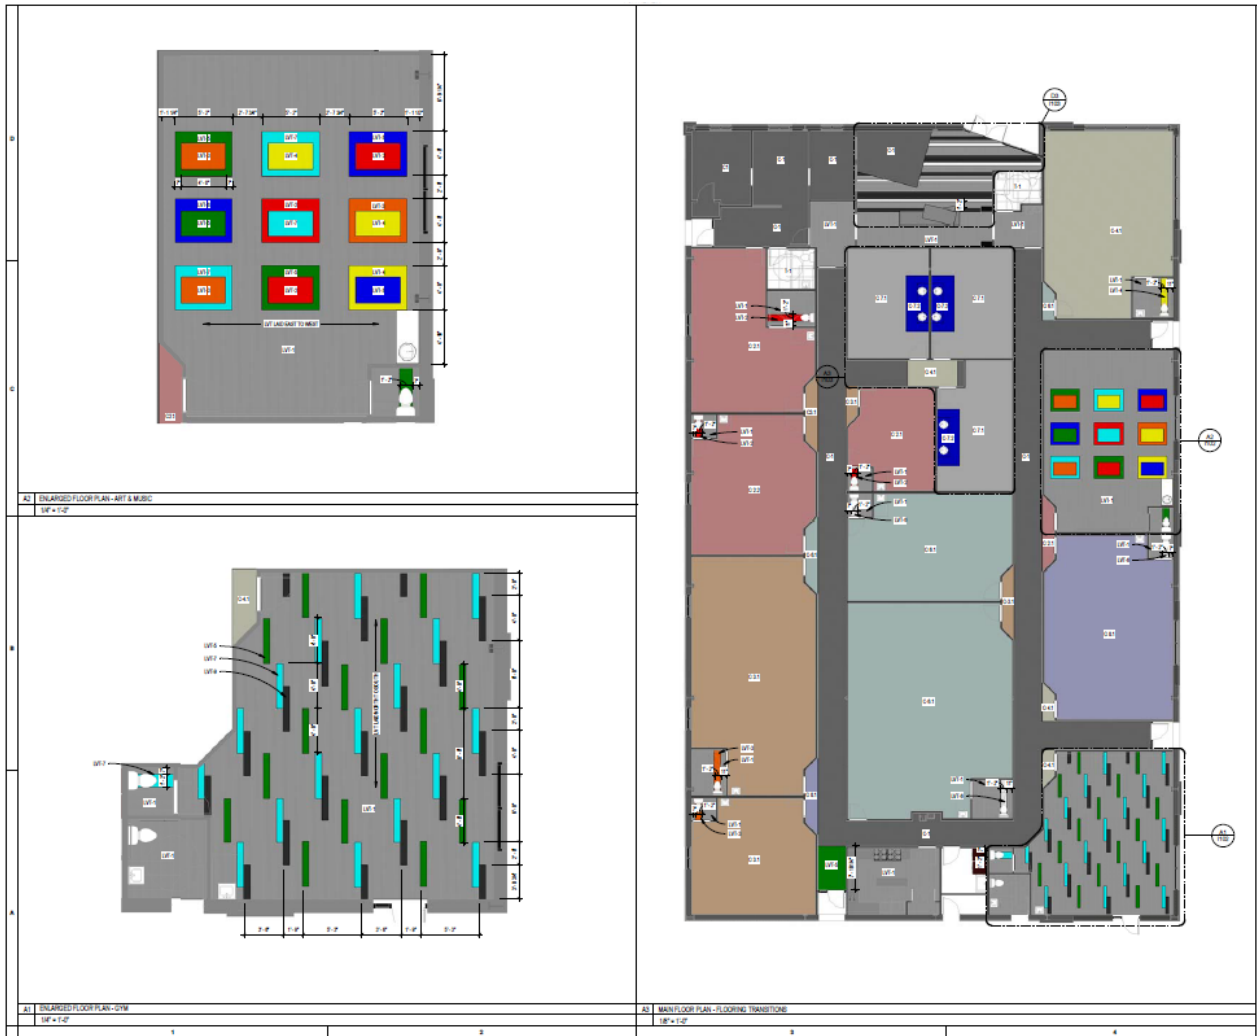

Custom Flooring Layouts