


L3-L5

A →

A →

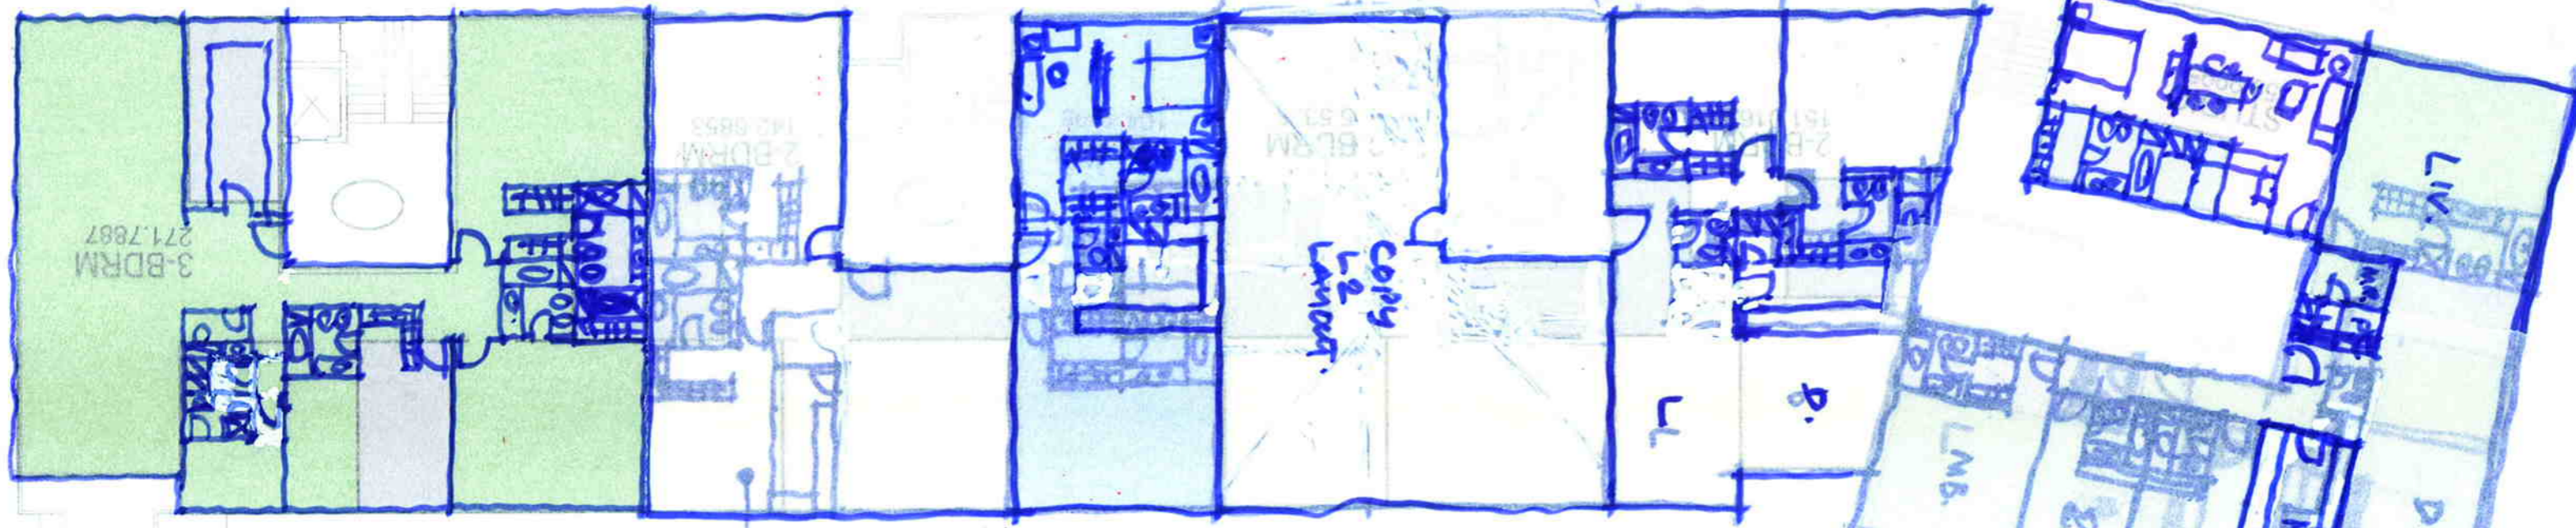

REQUIRED AREAS:

	MIN	MAX
STUDIO	42	46
1BDRM	74	84
2BDRM	139	158
3BDRM	205	232

COPY L2 LAYOUT

COPY

COPY L2 LAYOUT

3-BDRM
271.7887

2-BDRM
142.8853

2-BDRM
6.531

LIV.

DIN.

KITCH.

LMB.

P.

L

MR.
1.6
1.5
TAV.