


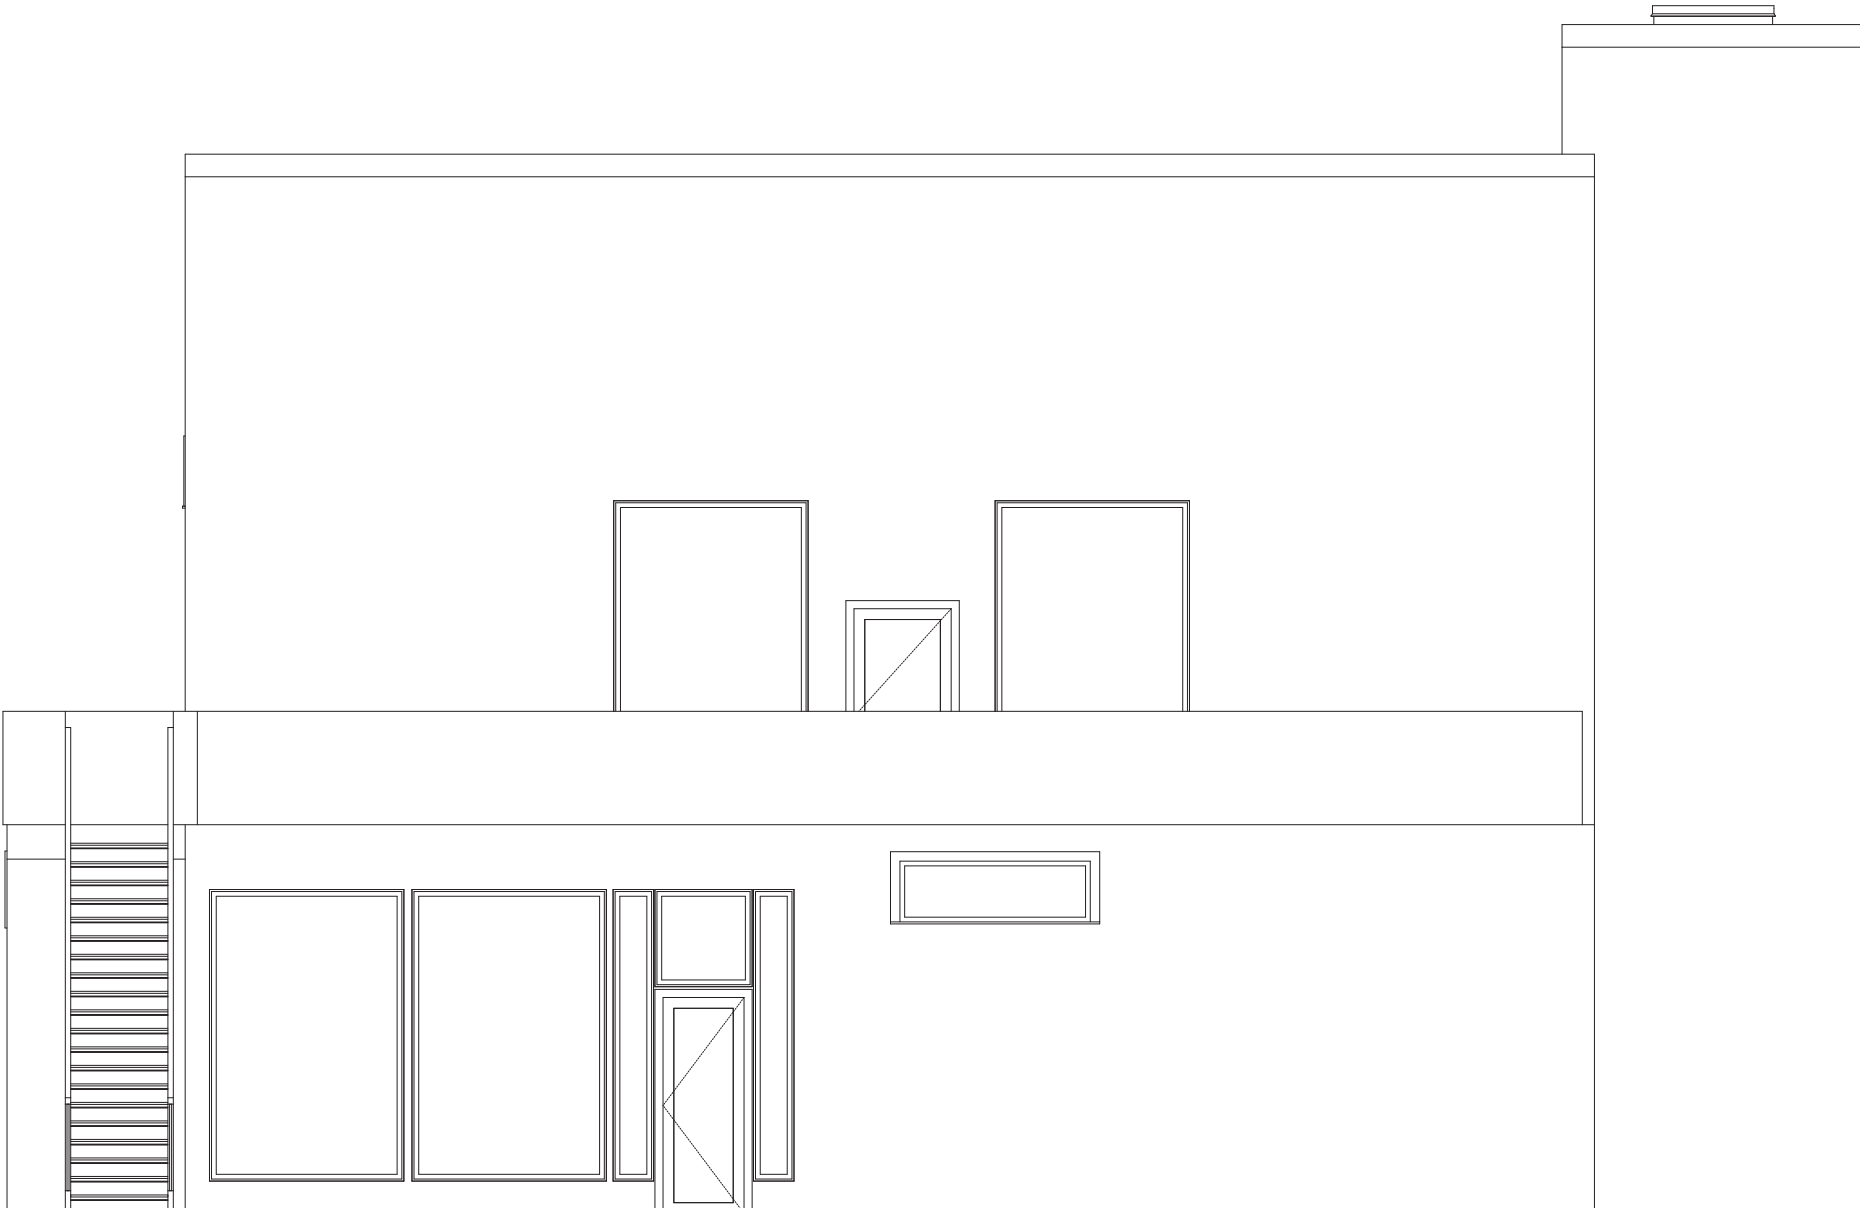

North Facade



South Facade