


No.	Description	Date
1	10% Submission	2/15/10
2	35% Submission	3/10/10
3	65% Submission	4/5/10
4	100% Submission	4/23/10

ARC 441: Construction Documents  
Prof. Dickinson & Hwang  
**Chroma Gallery**  
**Stair/Ramp Details**


Project Number	4
Date	April 23, 2010
Drawn by	BeCK Associates

**A9.01**


Scale: As indicated

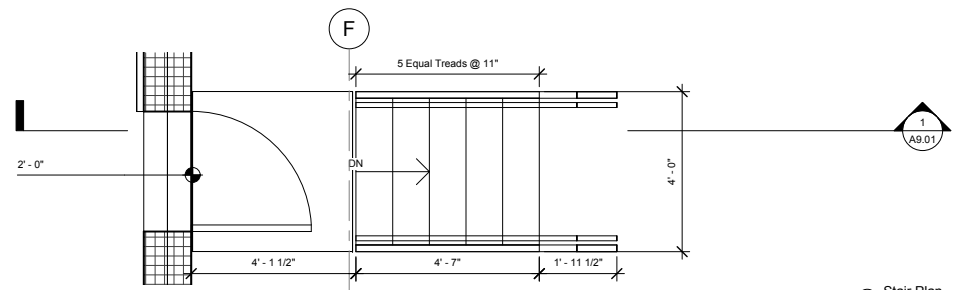


8 Stair Plan  
1/2" = 1'-0"

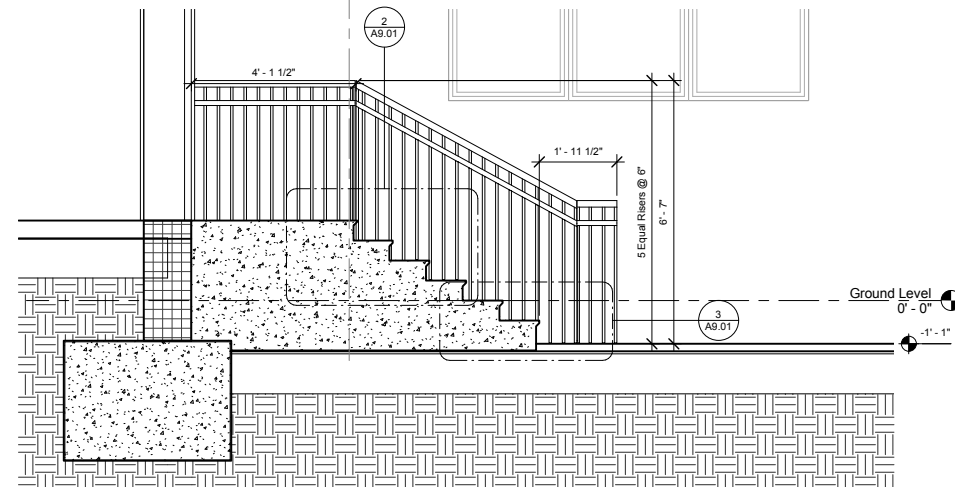


1 Stair Section  
1/2" = 1'-0"

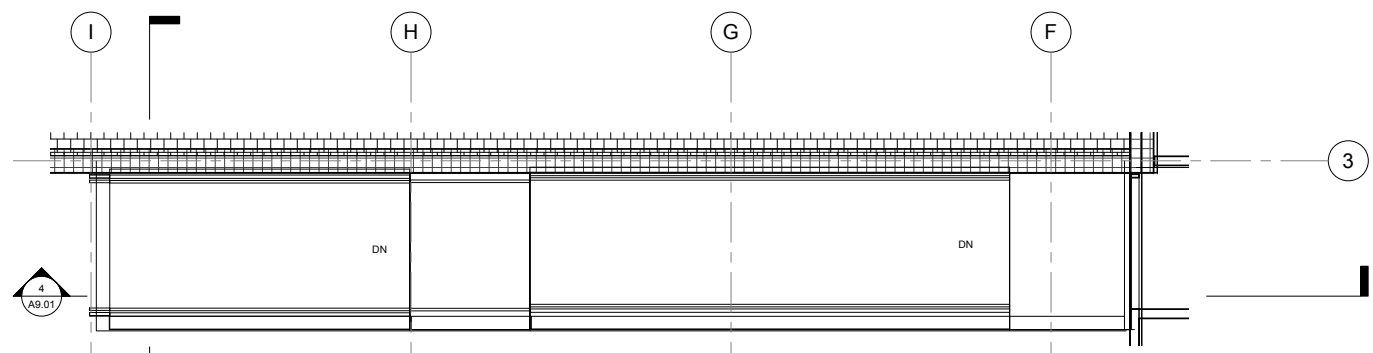


7 Ramp Plan  
1/4" = 1'-0"

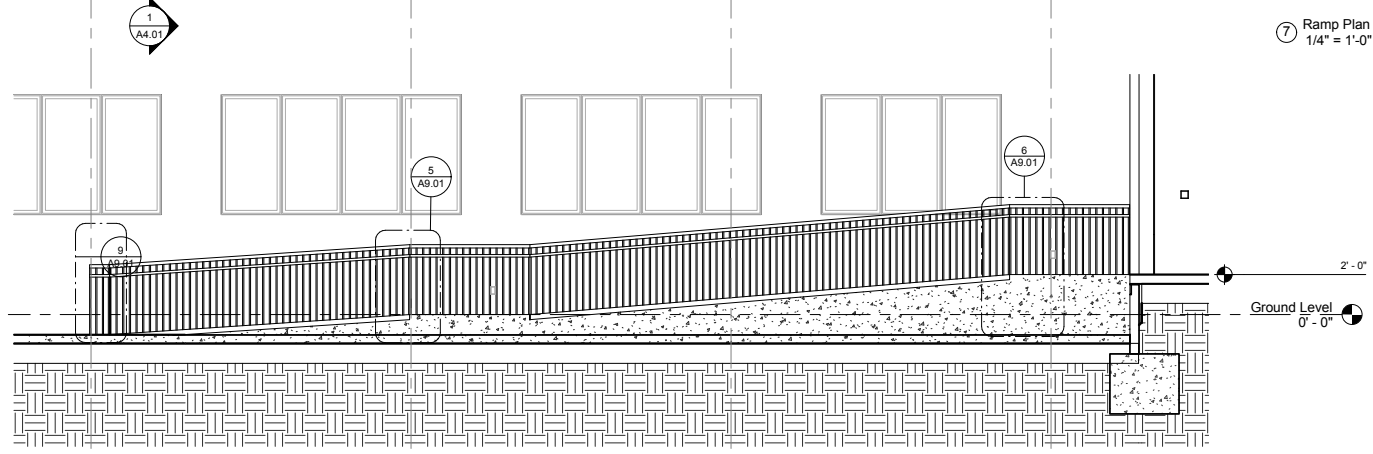


4 Ramp Section  
1/4" = 1'-0"

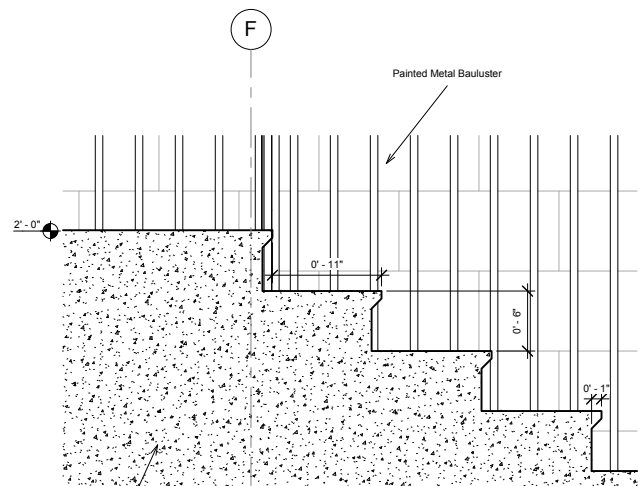


2 Top Landing of Stair  
1 1/2" = 1'-0"

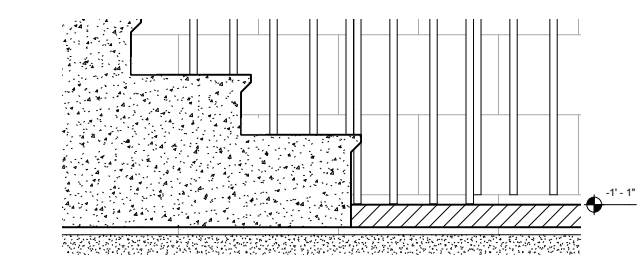


3 Bottom of Stair  
1 1/2" = 1'-0"

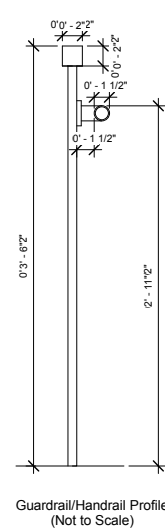


Guardrail/Handrail Profile  
(Not to Scale)

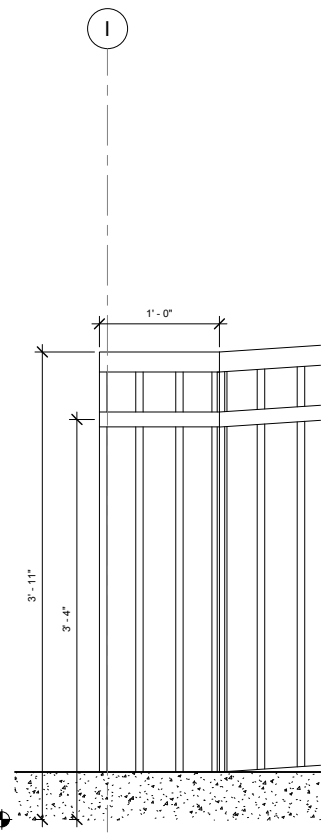

9 Bottom Landing of Ramp  
1 1/2" = 1'-0"

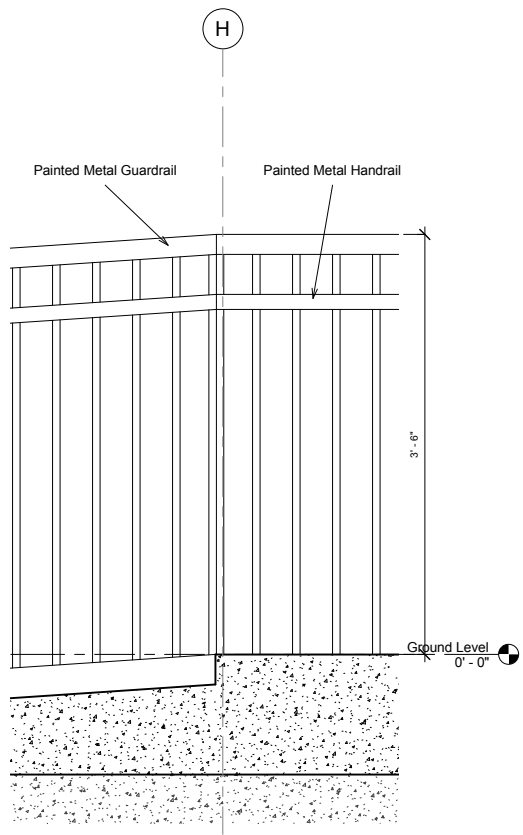

5 Middle Landing of Ramp  
1 1/2" = 1'-0"

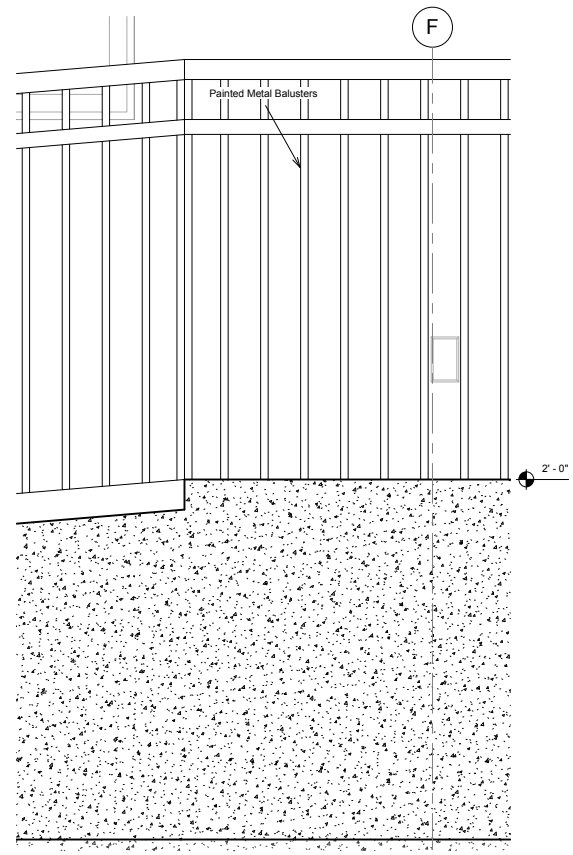

6 Top Landing of Ramp  
1 1/2" = 1'-0"