
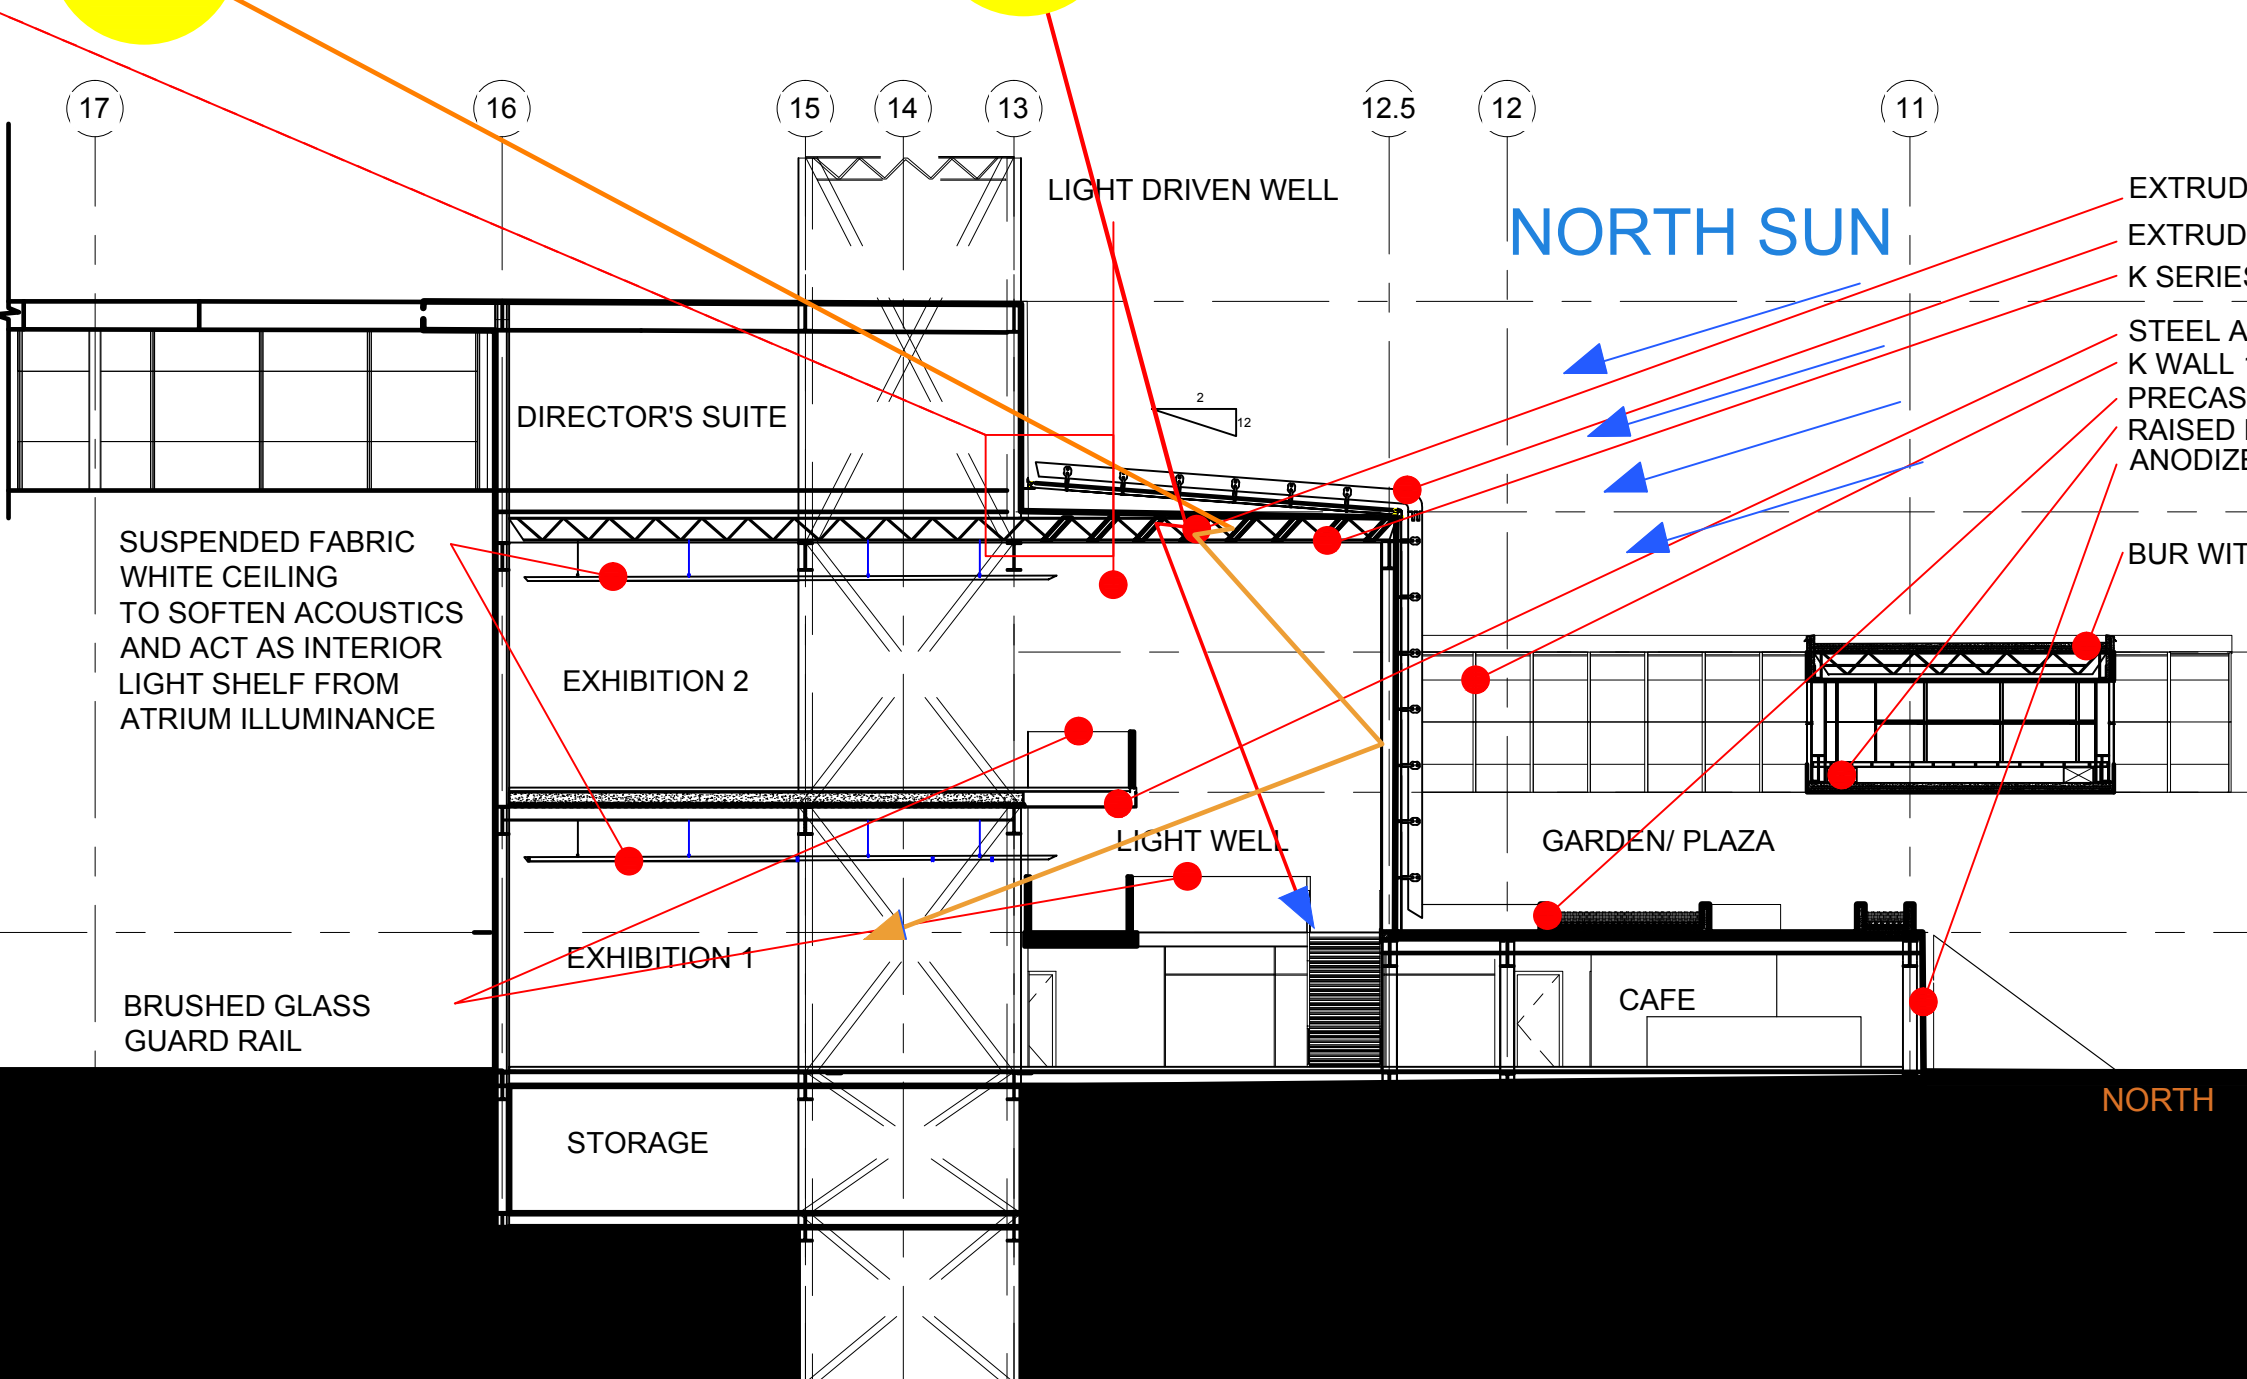


BIOCLIMATIC SECTION  
LOUVER DETAIL

WINTER SUN DEC 21st

SUMMER SUN JUNE 21st

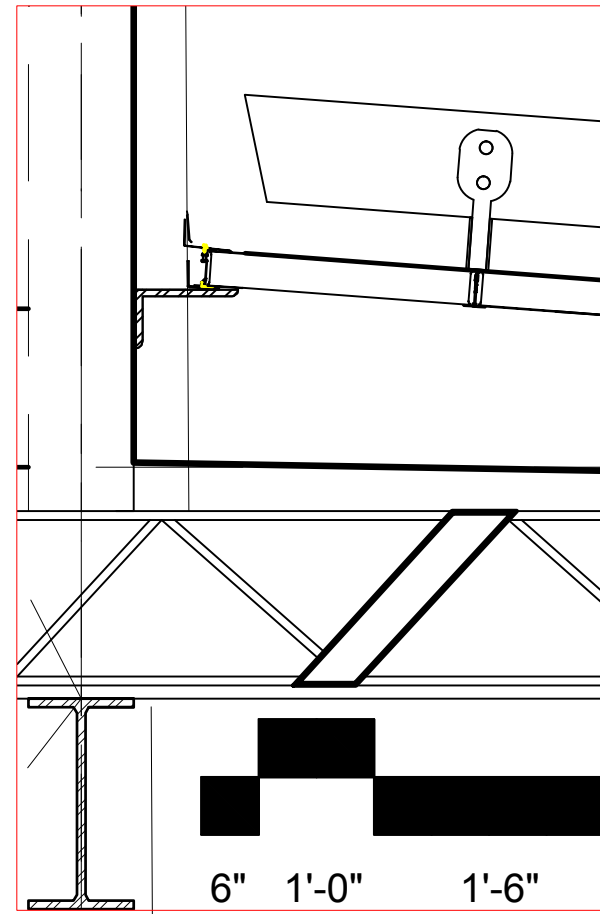

NORTH SUN

- EXTRUDED ALUMINUM LOUVER (E-W)
- EXTRUDED ALUMINUM LOUVER (N-S)
- K SERIES STEEL TRUSS
- STEEL AND GLASS WALKWAY
- K WALL 100 TRANSLUCENT SYSTEM
- PRECAST PLANTER
- RAISED FLOOR AIR DISTRIBUTION SYSTEM
- ANODIZED ALUMINUM STOREFRONT

BUR WITH 1' PARAPET LT WT CONC ON STL DECK

SUSPENDED FABRIC WHITE CEILING TO SOFTEN ACOUSTICS AND ACT AS INTERIOR LIGHT SHELF FROM ATRIUM ILLUMINANCE

BRUSHED GLASS GUARD RAIL

SOUTH

NORTH

