


First Floor Plan 1:200



Ground Floor Plan 1:200

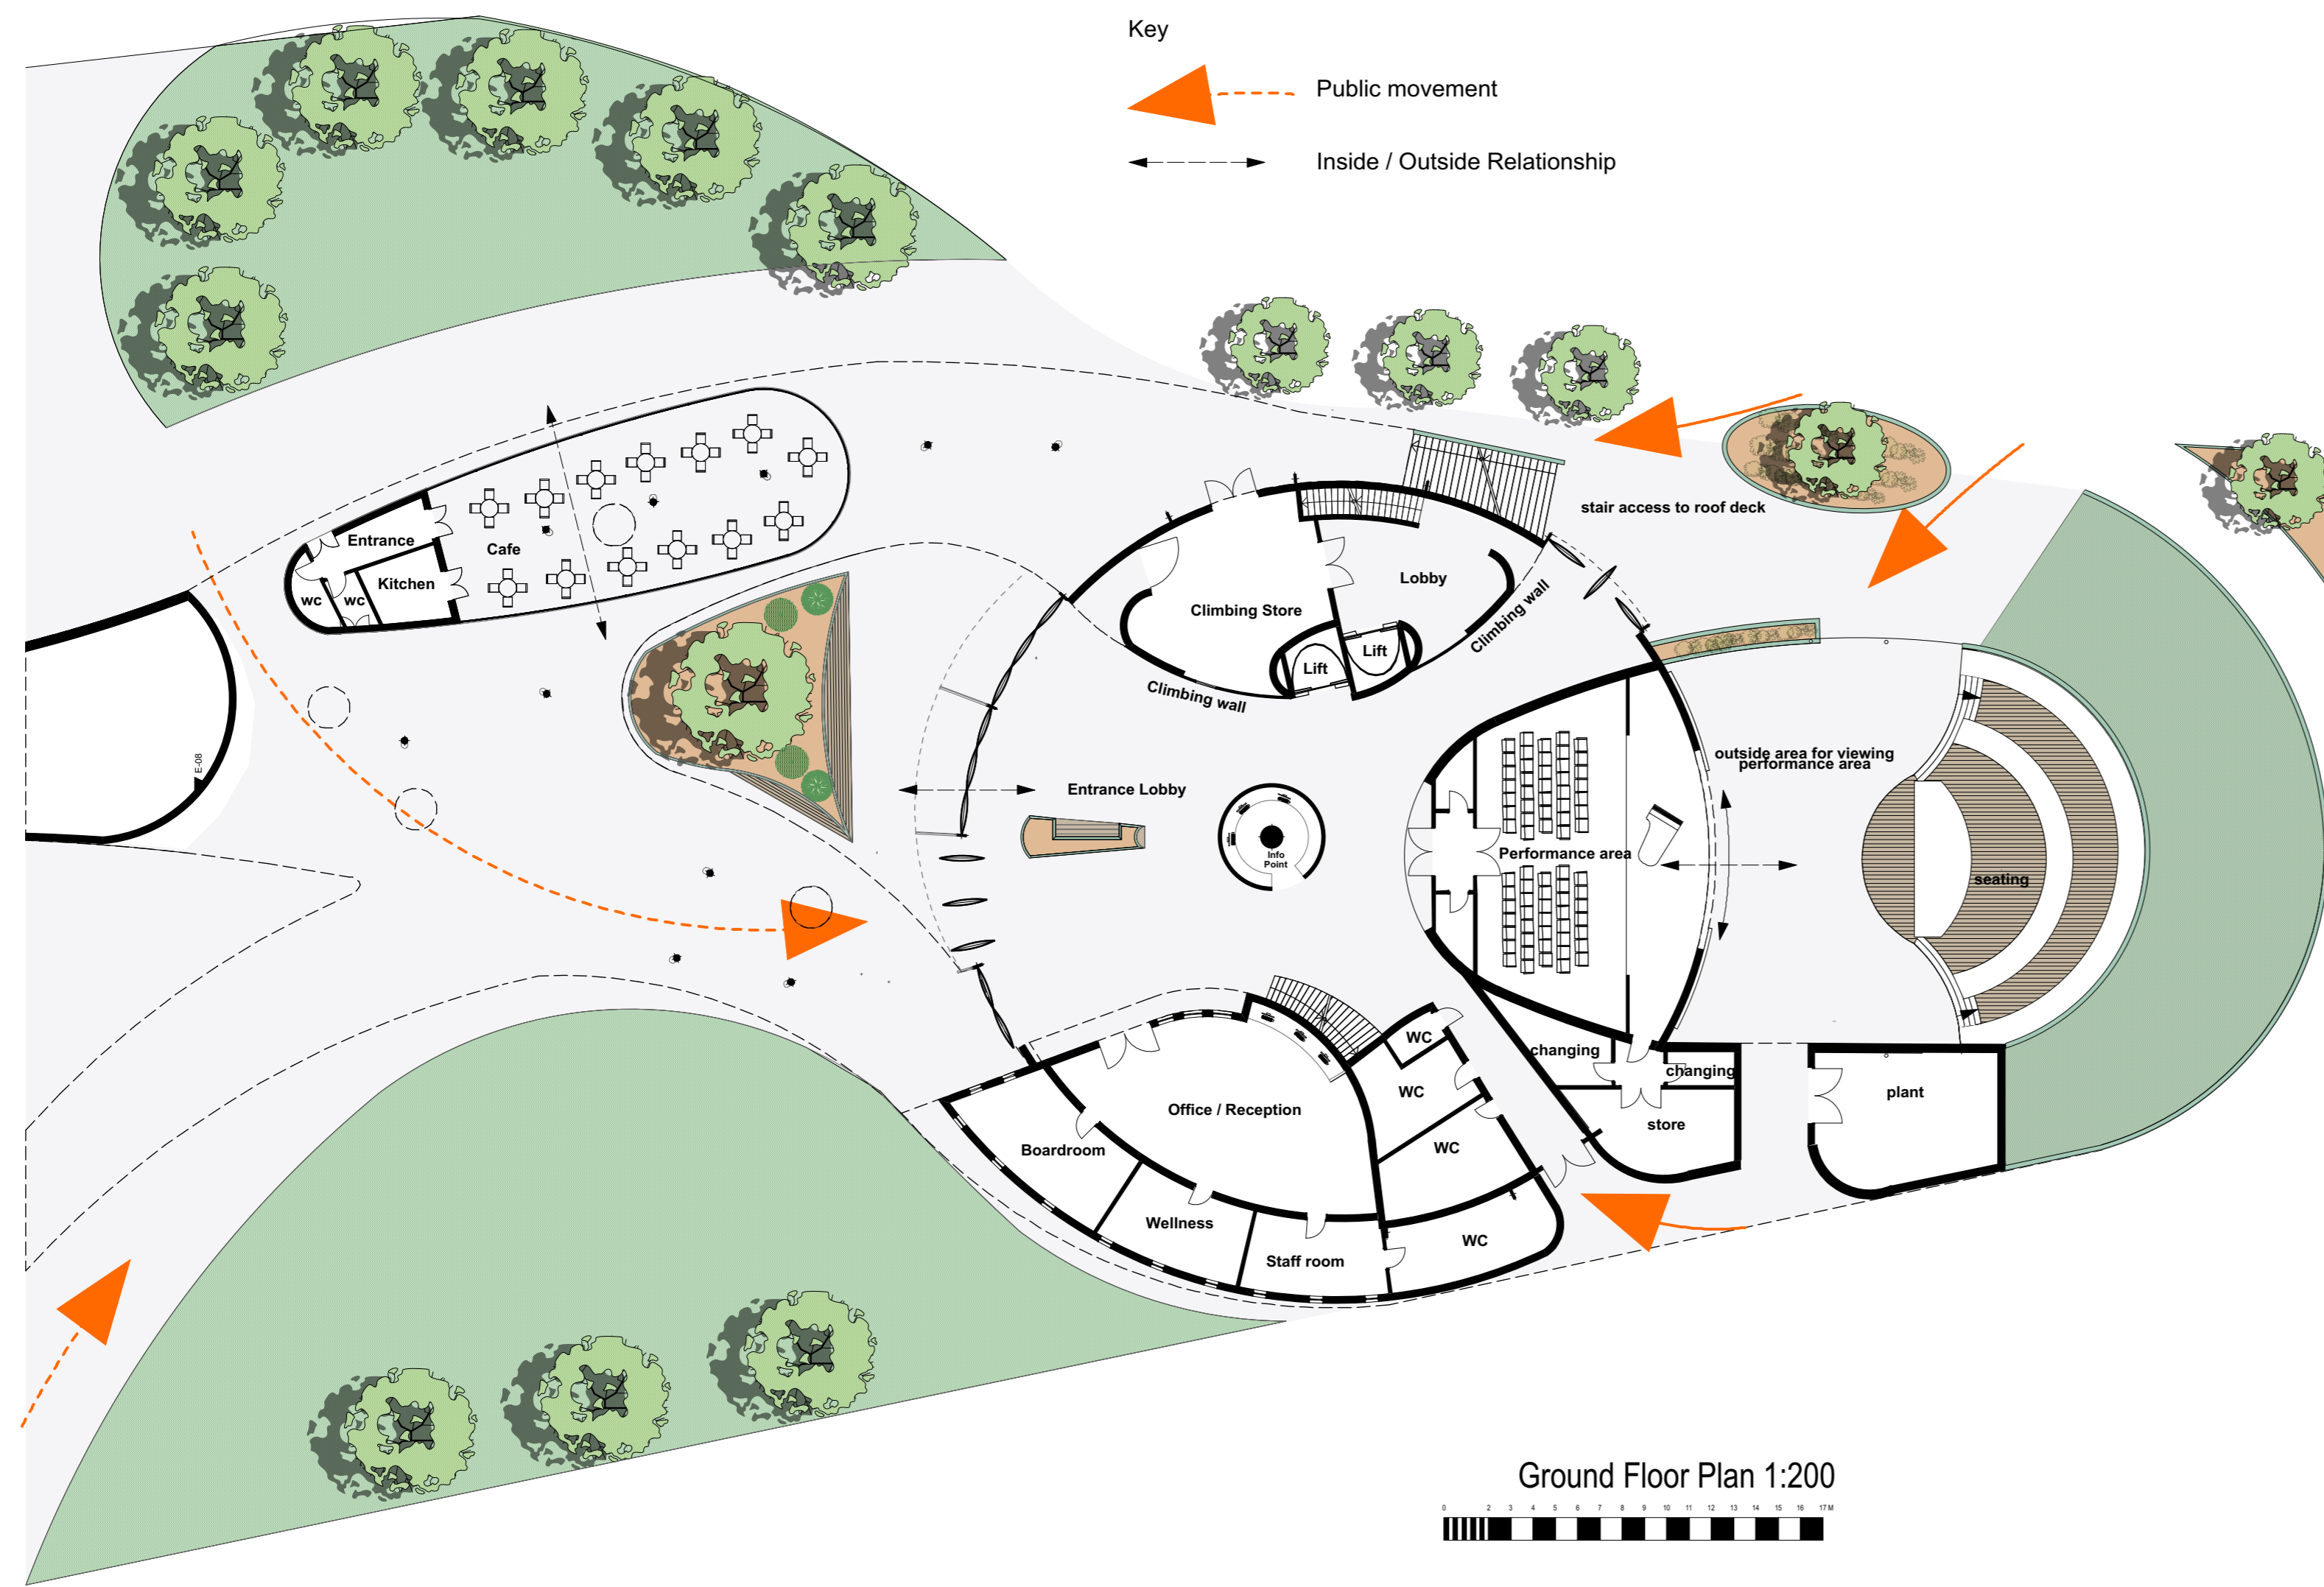

3D perspective second floor IT Suite



3D perspective Of Atrium