

Cujo Lewis Welcome Center


A Modern Day Heterotopia

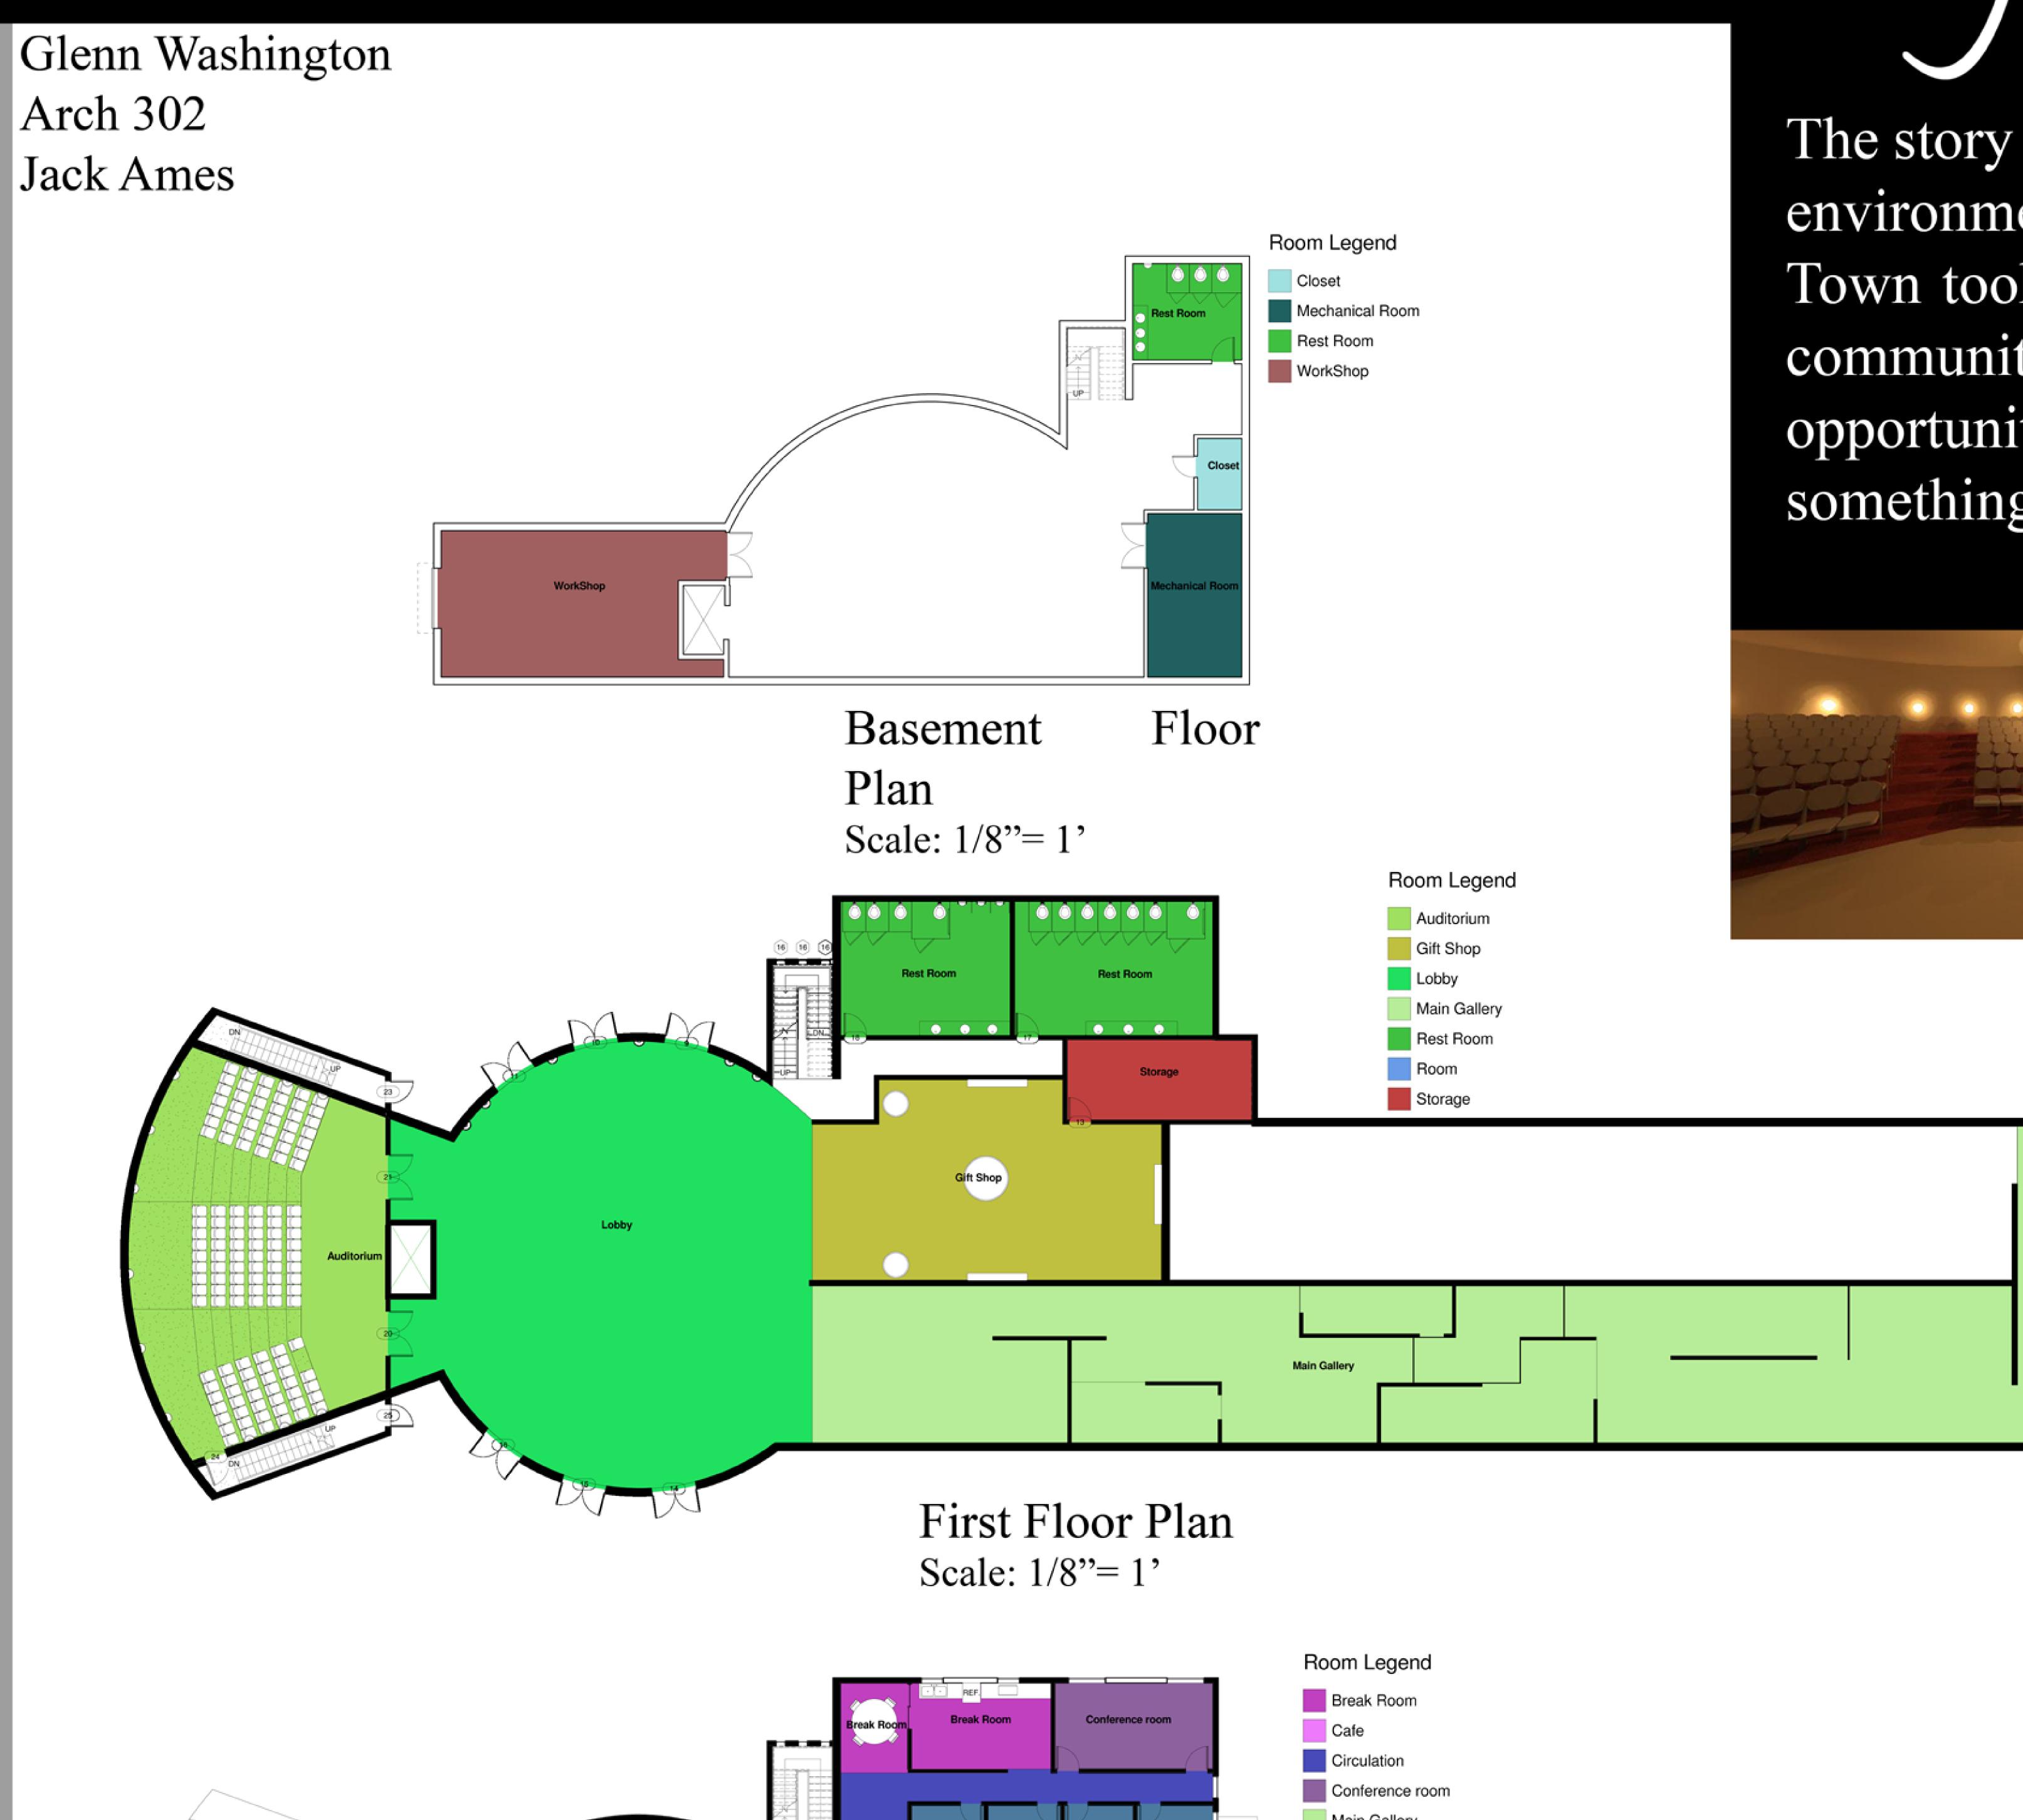

The story of Africa Town is a really unique one. Being taken from your home and placed in a new environment unwillingly is not something any person should have to endure. The people of Africa Town took this unpleasant circumstance and turned it into something beautiful. They created a community which they are the backbone of. Sometimes opportunity is blind, and to these people opportunity was not present at all. It took time for them to open their eyes and when they did something great was created, a strong community with a deep heritage.

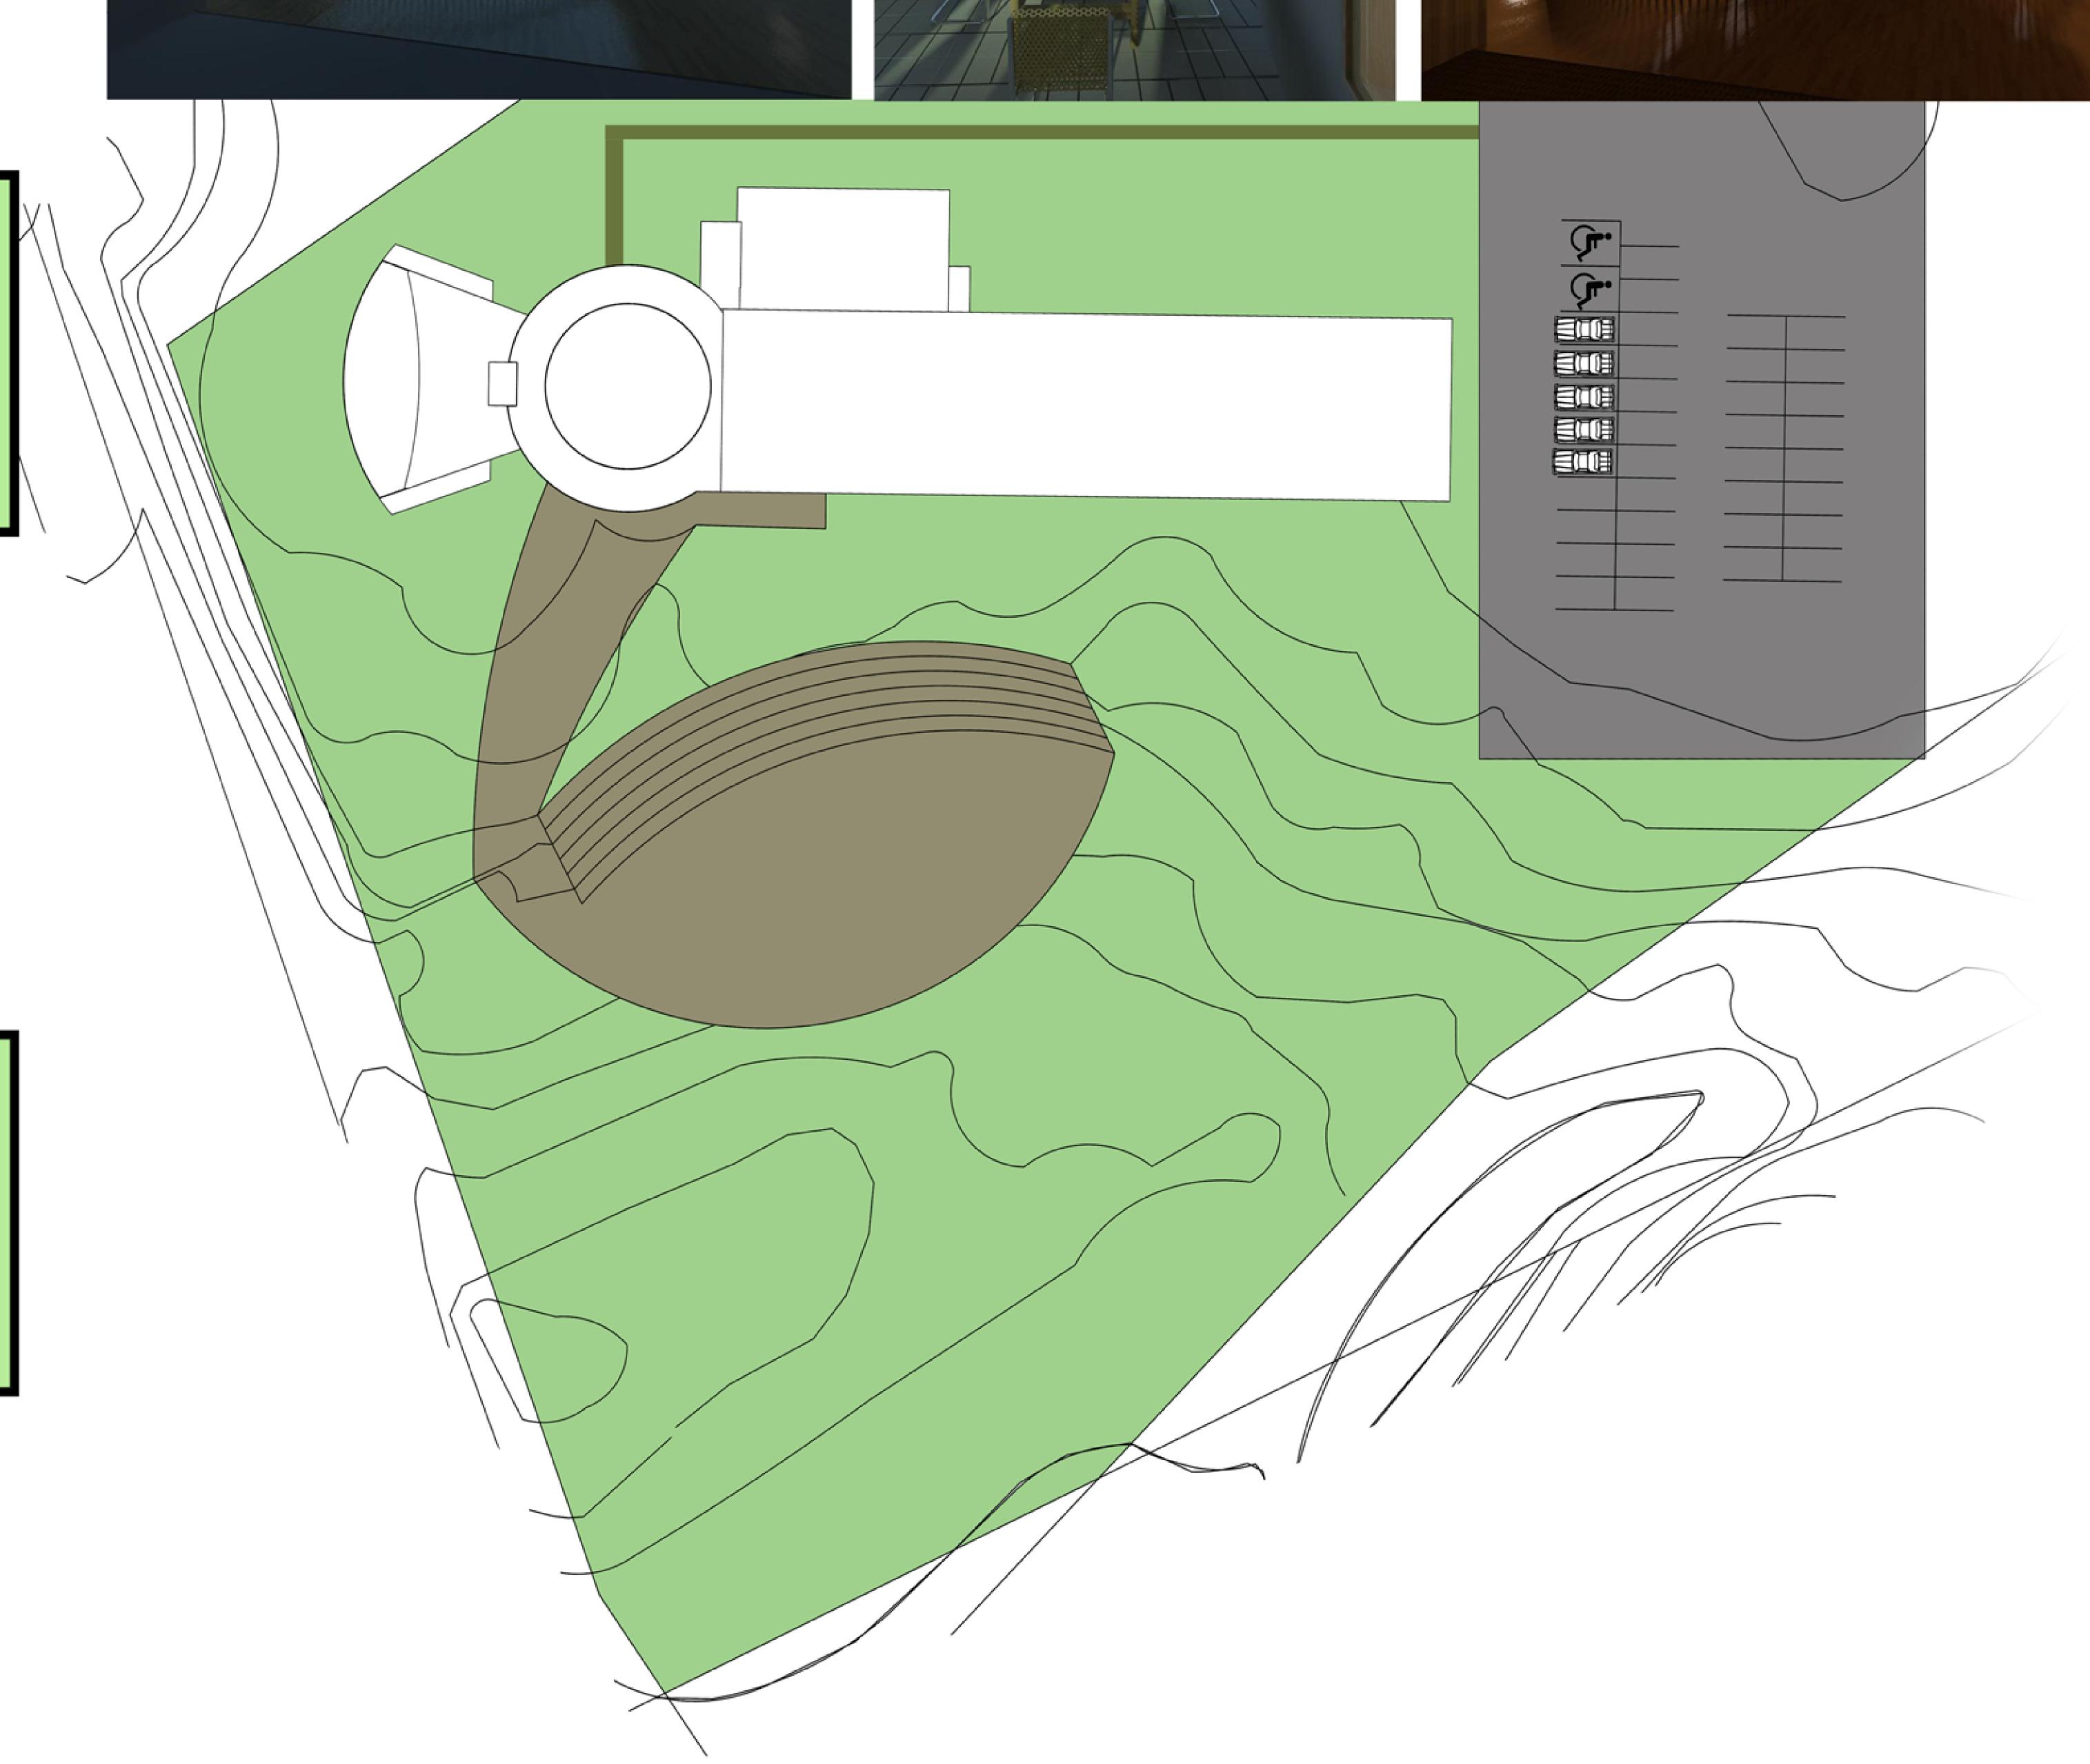

Our site was located in Mobile, Alabama in the historical area known as Africa Town. This area is rich in history. The site itself is a gentle sloping site on the corner of two main roads. To help enhance the appearance of the site I decided to incorporate an amphitheater for outdoor activities.

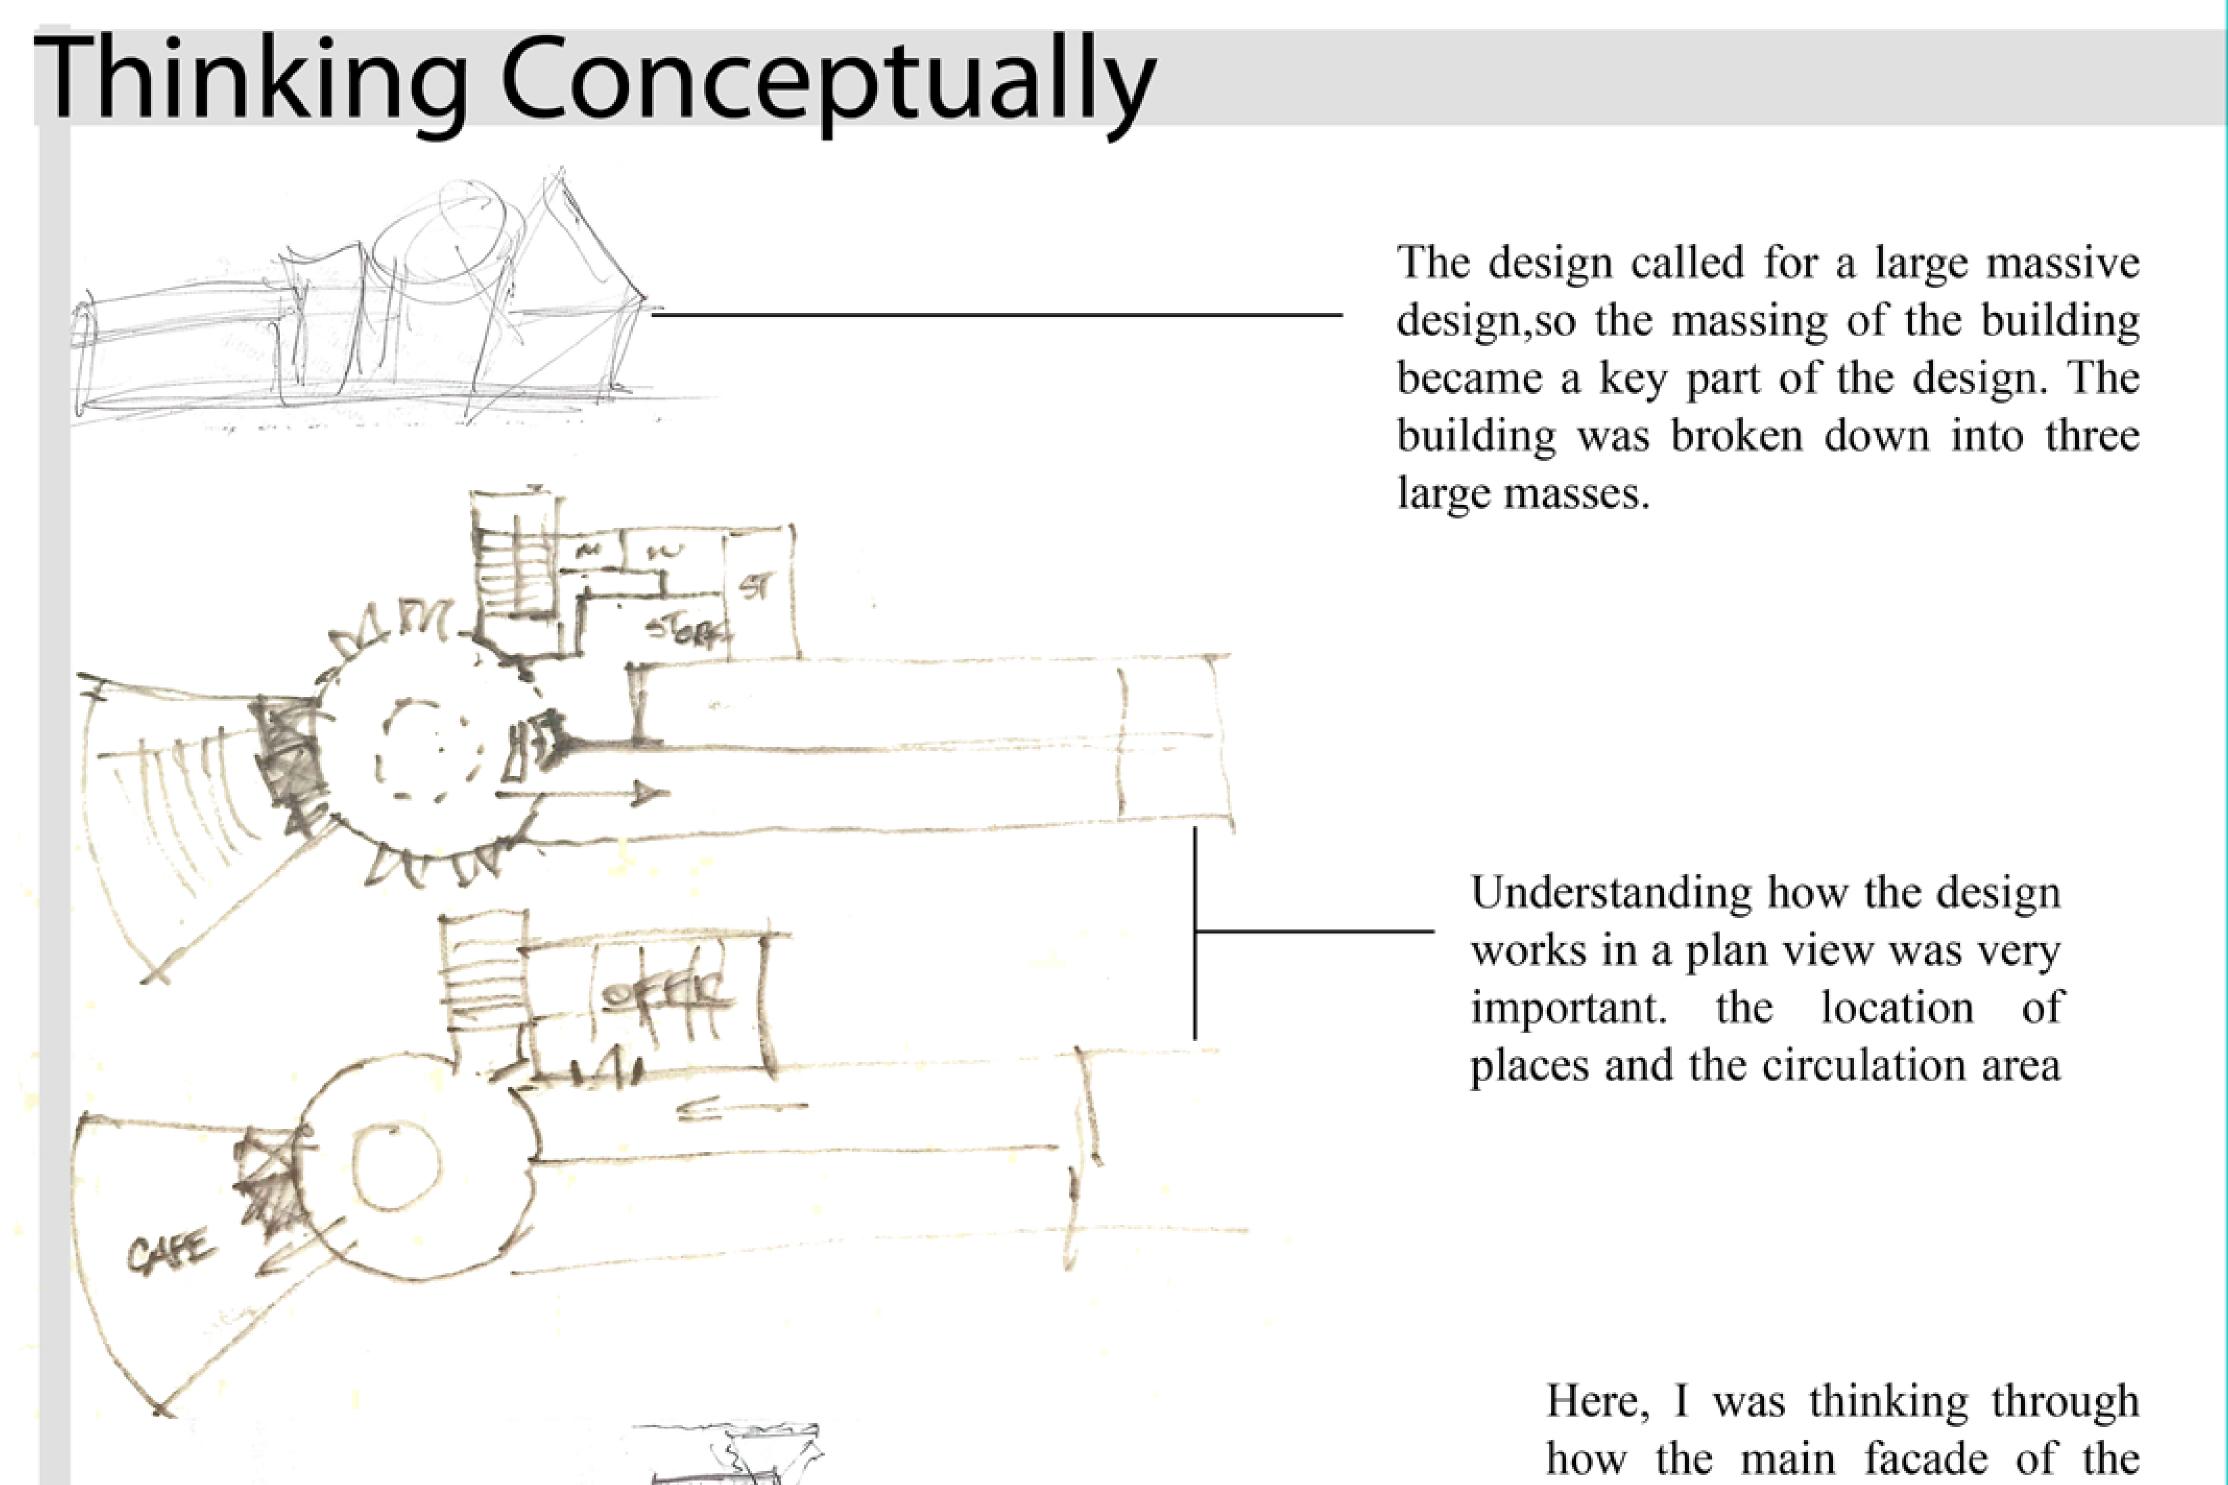




building would look. The ma-


terials and glazings were the

main elements that made up

the facade.

Thinking Technically

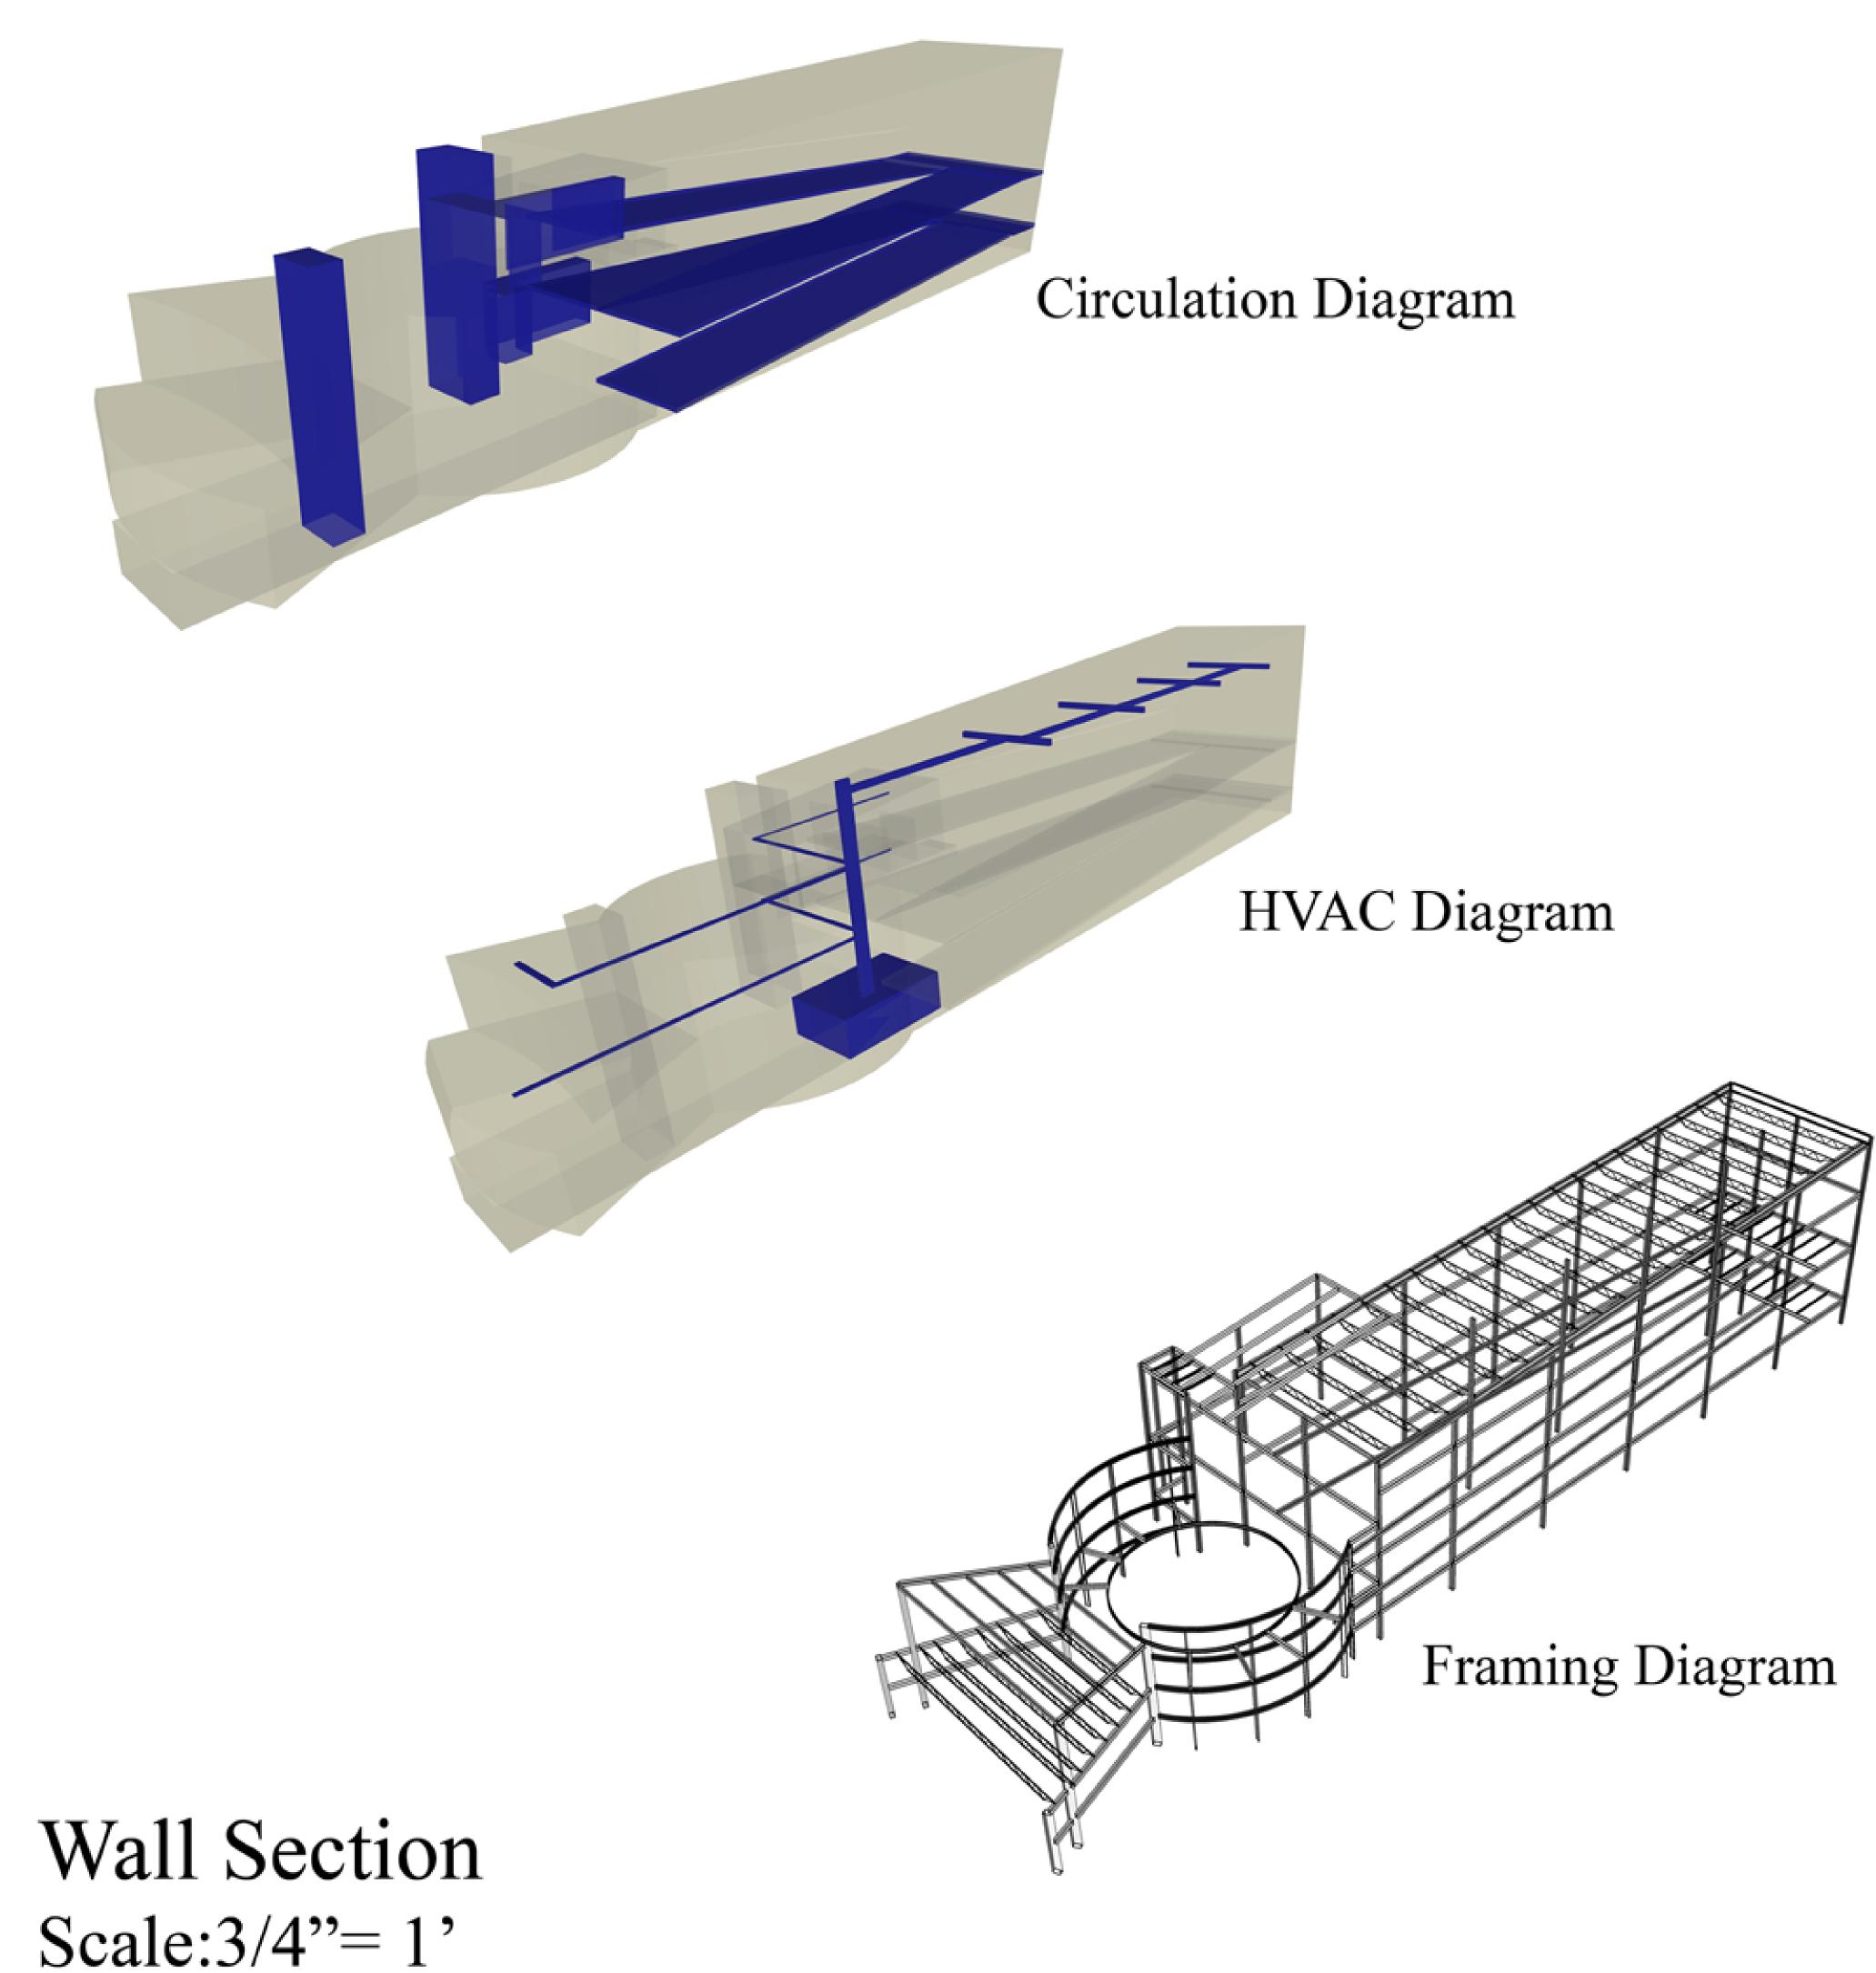

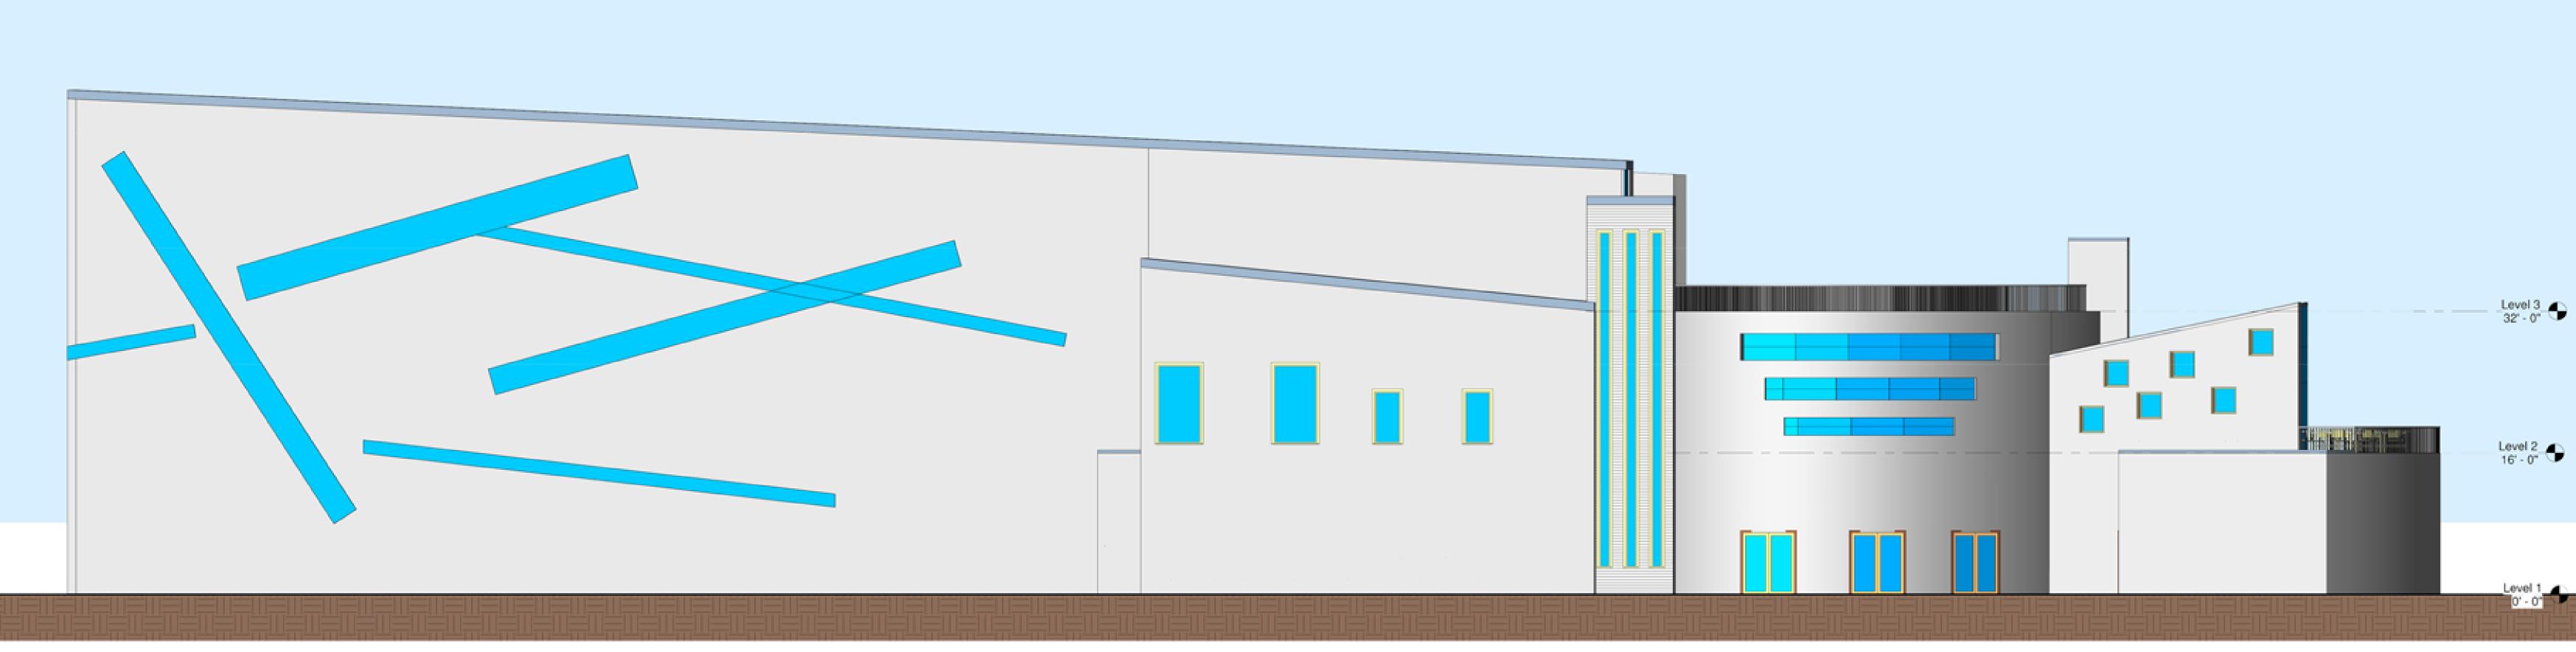

Third Floor Plan

Scale 1/8"=1"

Second Floor Plan

Scale: 1/8"=1"

Room Legend

