


ROOM LEGEND

SPACE	SPACE NAME
001	LOBBY
002	WAITING AREA
003	TELLER LOBBY
004	ALCOVE
005	WOMEN'S TOILET
006	MEN'S TOILET
007	JANITOR
008	MEMBER SERVICES
009	CORRIDOR
010	WORK ROOM
011	CONFERENCE ROOM
012	BREAK ROOM
013	ALCOVE
014	WOMEN'S TOILET
015	MEN'S TOILET
016	CORRIDOR
017	MECH/ELEC
018	SUPPLY
019	OFFICE
020	OFFICE
021	OFFICE
022	TELLER AREA
023	ATM/DEPOSIT CLOSET
024	CASH ROOM
025	ATM/DATA

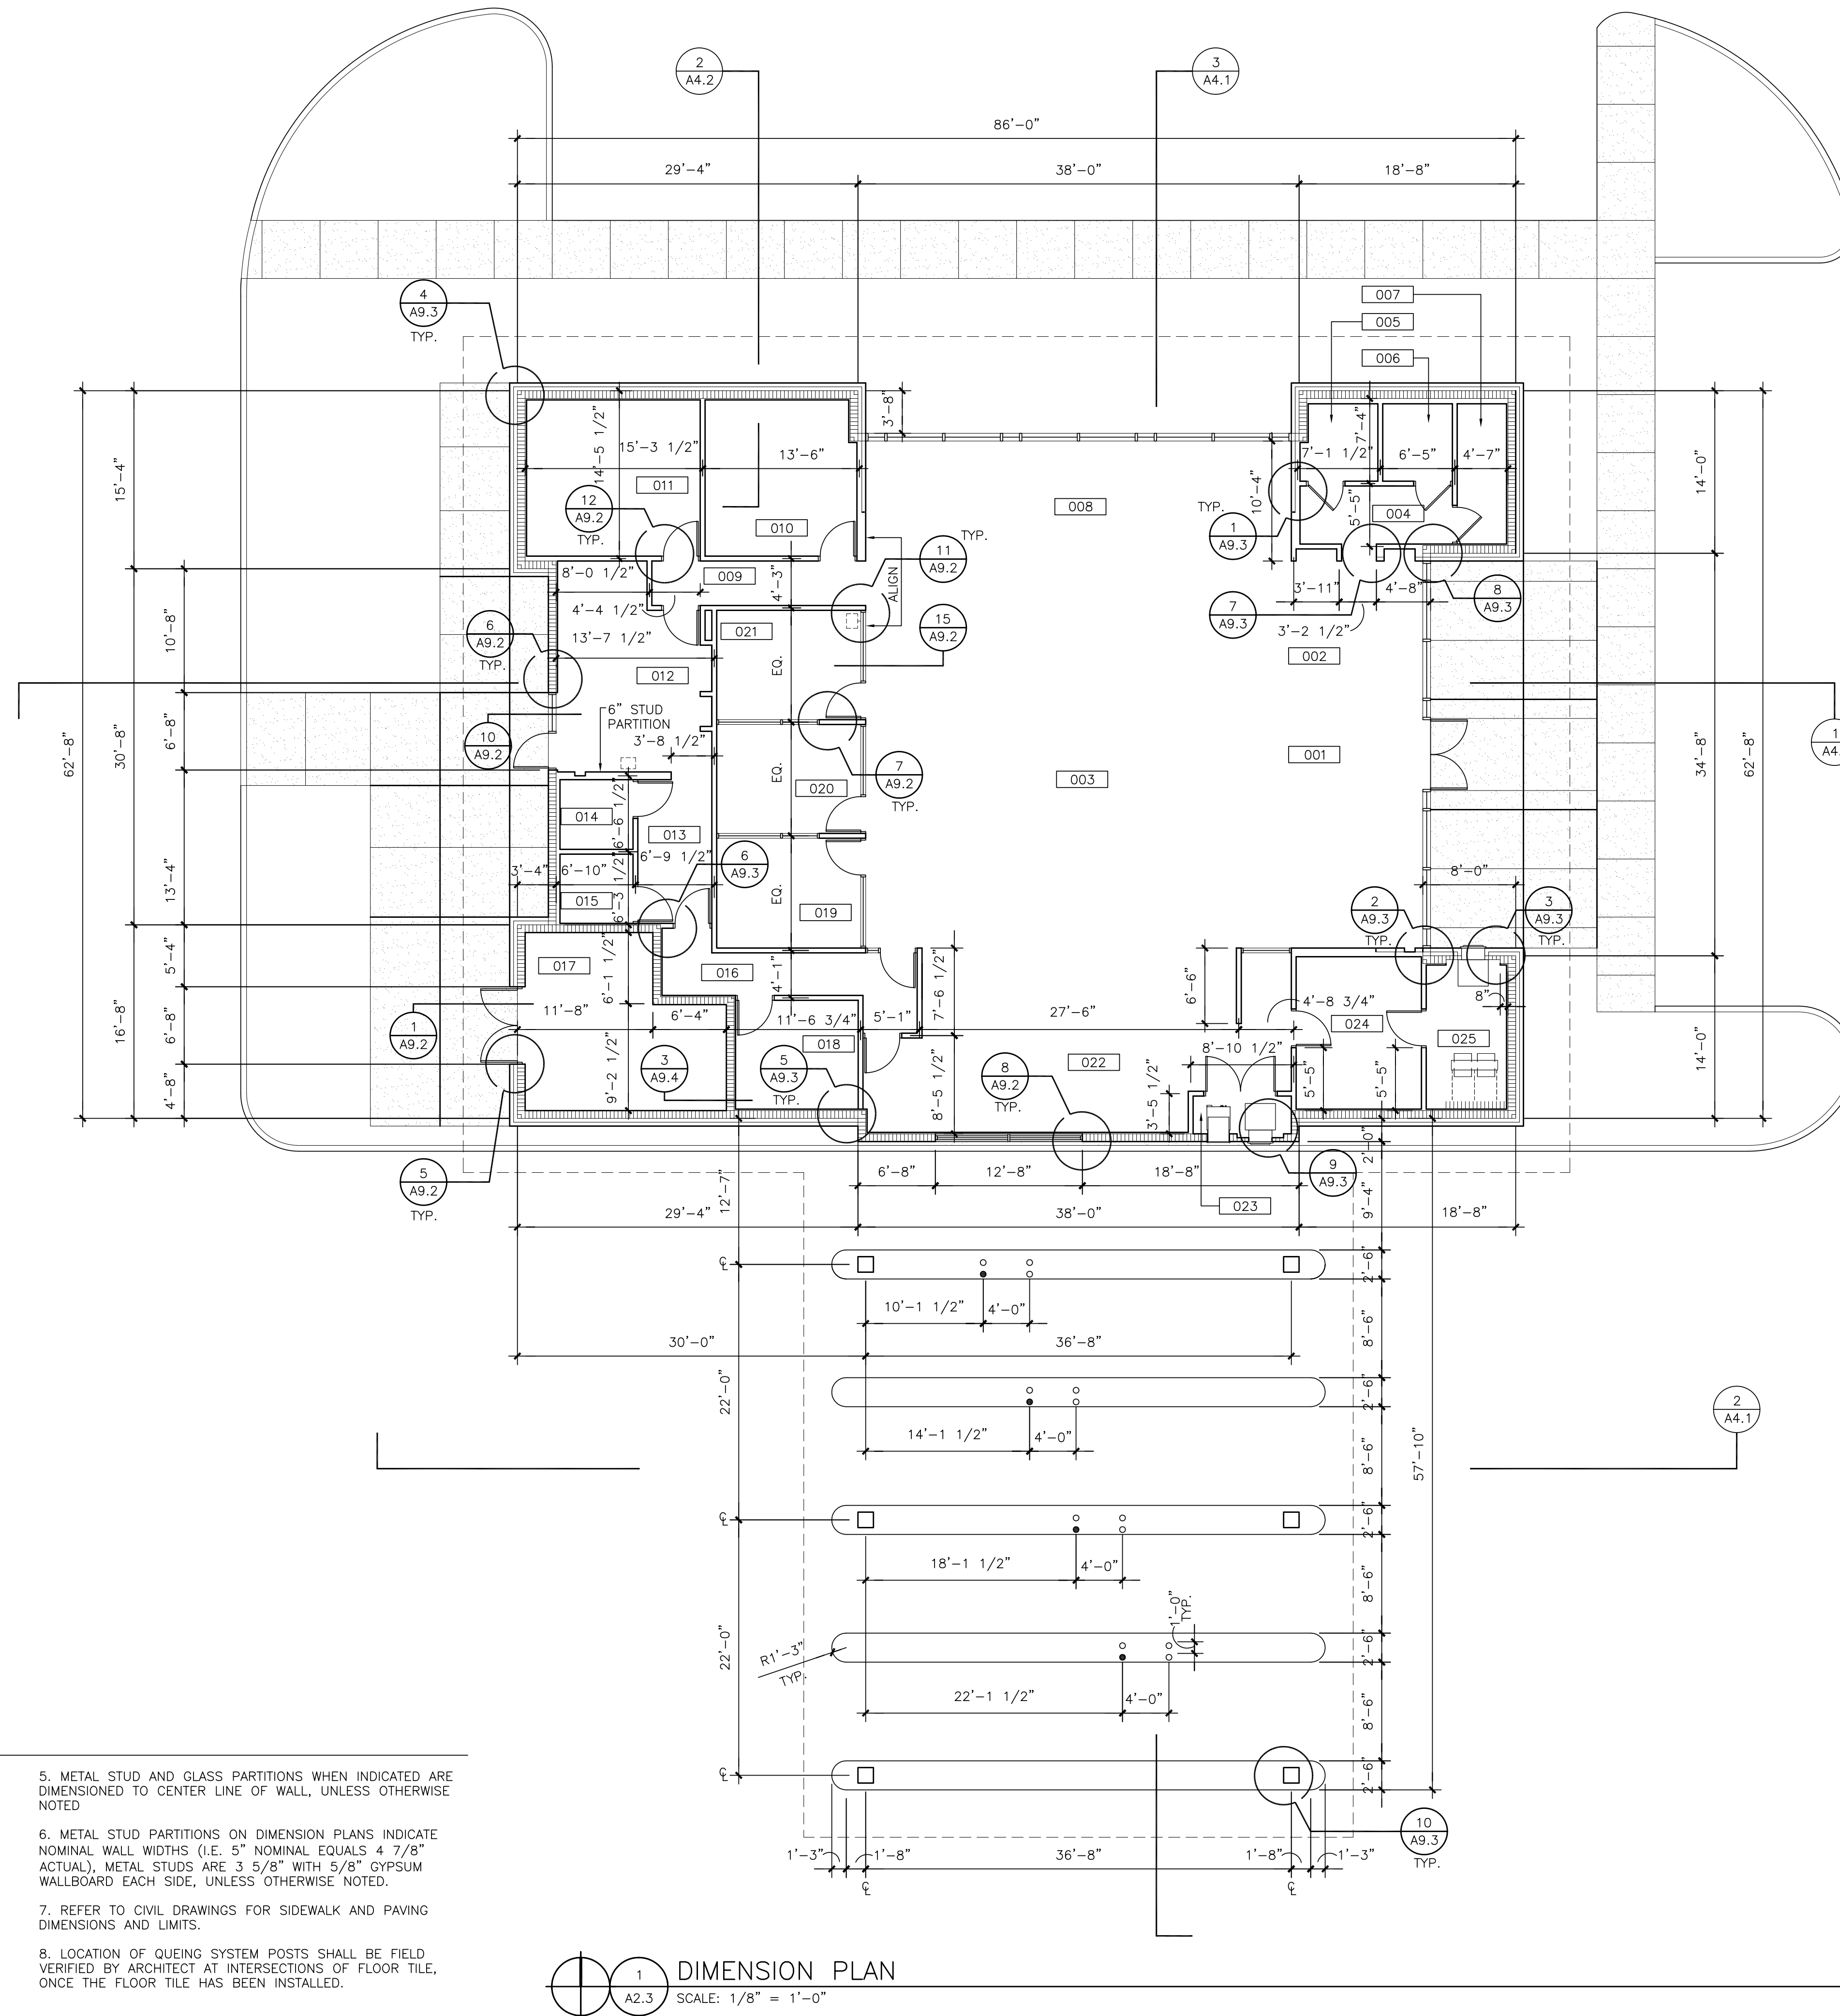

GENERAL DIMENSION NOTES:

- MASONRY WALL AND OPENINGS ARE DIMENSIONED TO FACE OF MASONRY, UNLESS OTHERWISE NOTED.
- MASONRY DIMENSIONS ON DIMENSION PLANS INDICATE NOMINAL MASONRY SIZES (I.E. 8"x8"x16" NOM. = 7 5/8"x 7 5/8"x 15 5/8" ACTUAL) WITH 3/8" MORTAR JOINTS.
- FINISH FLOOR SLAB ELEVATION ON ALL ARCHITECTURAL DOCUMENTS IS INDICATED AS 100'-0". COORDINATE ACTUAL ELEVATION STATED ON CIVIL DRAWINGS WITH ARCHITECTURAL PLAN, SECTIONS, AND DETAILS.
- ALL INTERIOR CMU PARTITIONS SHOWN ARE TO BE 8" NOMINAL WIDTH, WITH 1 1/2" THICK APPLIED FINISH (5/8" GYPSUM BOARD WALL BOARD OVER METAL FURRING CHANNELS), UNLESS OTHERWISE NOTED.
- METAL STUD AND GLASS PARTITIONS WHEN INDICATED ARE DIMENSIONED TO CENTER LINE OF WALL, UNLESS OTHERWISE NOTED.
- METAL STUD PARTITIONS ON DIMENSION PLANS INDICATE NOMINAL WALL WIDTHS (I.E. 5" NOMINAL EQUALS 4 7/8" ACTUAL), METAL STUDS ARE 3 5/8" WITH 5/8" GYPSUM WALLBOARD EACH SIDE, UNLESS OTHERWISE NOTED.
- REFER TO CIVIL DRAWINGS FOR SIDEWALK AND PAVING DIMENSIONS AND LIMITS.
- LOCATION OF QUEING SYSTEM POSTS SHALL BE FIELD VERIFIED BY ARCHITECT AT INTERSECTIONS OF FLOOR TILE, ONCE THE FLOOR TILE HAS BEEN INSTALLED.


1
A2.3
DIMENSION PLAN
SCALE: 1/8" = 1'-0"

ARCHITECT
HOLMES HEPPNER & ASSOCIATES ARCHITECTS
109 NORTH BRUSH STREET, SUITE 100
TAMPA, FLORIDA 33602
813-229-0814
REG. NO. AA 0002617

CIVIL ENGINEER AND LANDSCAPE
TDM CONSULTING, INC.
8695 COLLEGE PARKWAY, SUITE 106
FORT MYERS, FLORIDA 33919
239-433-4231
REG. NO. P0300072719

STRUCTURAL ENGINEER
CATALANO ENGINEERING, INC.
120 SOUTH EDSON AVE.
TAMPA, FLORIDA 33606
813-264-1265
REG. NO. 6828

MECHANICAL, ELECTRICAL, & PLUMBING ENGINEER
ANSTON-GREENLEES, INC.
1315 WEST FLETCHER AVE.
TAMPA, FLORIDA 33612
813-963-1919
REG. NO. 6993

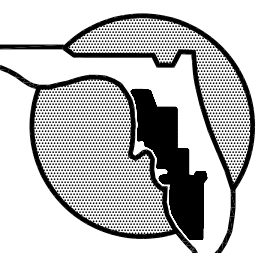

**SUNCOAST
SCHOOLS
FEDERAL
CREDIT UNION**

CAPE CORAL
MEMBER SERVICE CENTER

PROJECT NO.	2856
DISTRIBUTION	DATE
CONSTRUCTION DOCUMENTS	07/11/2007

**DIMENSION
PLAN**

A2.3