


KEY PLAN

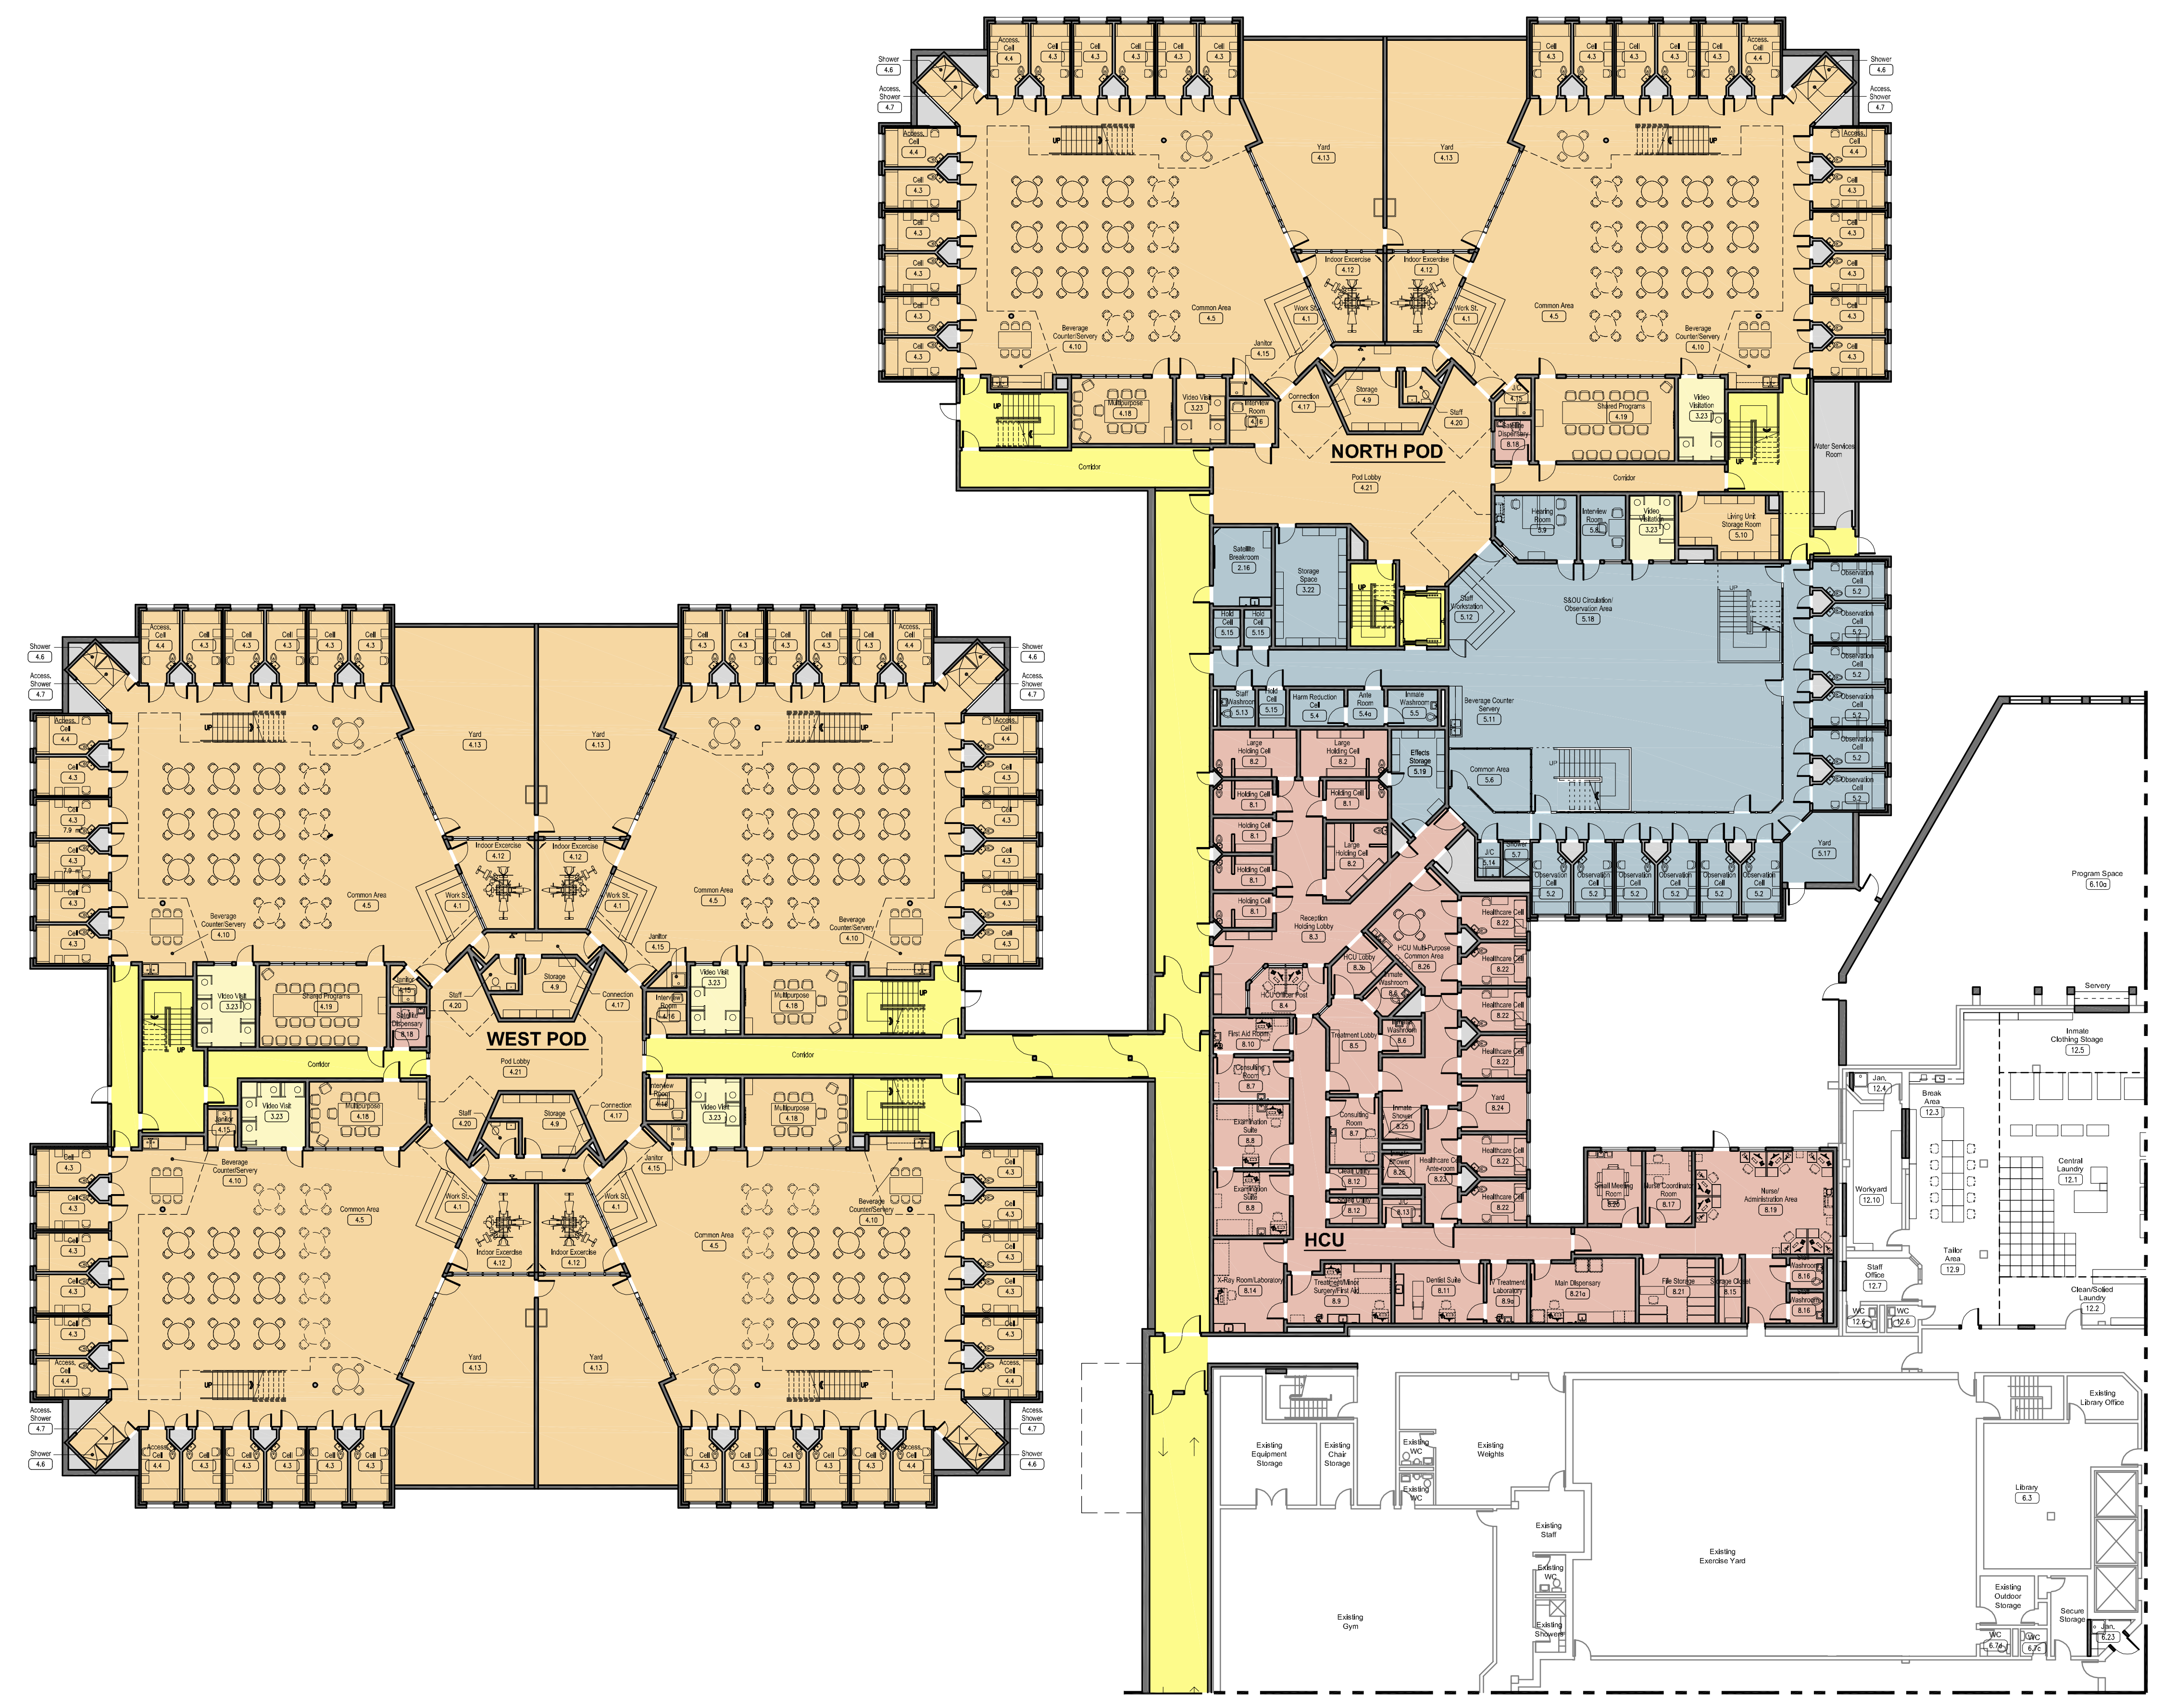

SEE DRAWING A1.15

SEE DRAWING A1.15

Department Legend

- ADMINISTRATION
- STAFF SERVICES
- VISITING
- LIVING UNITS
- SEG. AND OBSERVATION
- INMATE PROGRAMS
- CONTROL
- HEALTH CARE
- FOOD SERVICE
- CENTRAL SERV. STORES
- CENTRAL SERV. LAUNDRY
- ADMIN AND DISCHARGE
- CIRCULATION
- CORE
- SHERIFF

all designs, drawings, and related documents prepared by the architect are instruments of service for the execution of the work and are property of Plenary Justice. They shall remain the property of Plenary Justice and shall not be used for any other work without the written permission of the architect.