




Ground Floor Plan

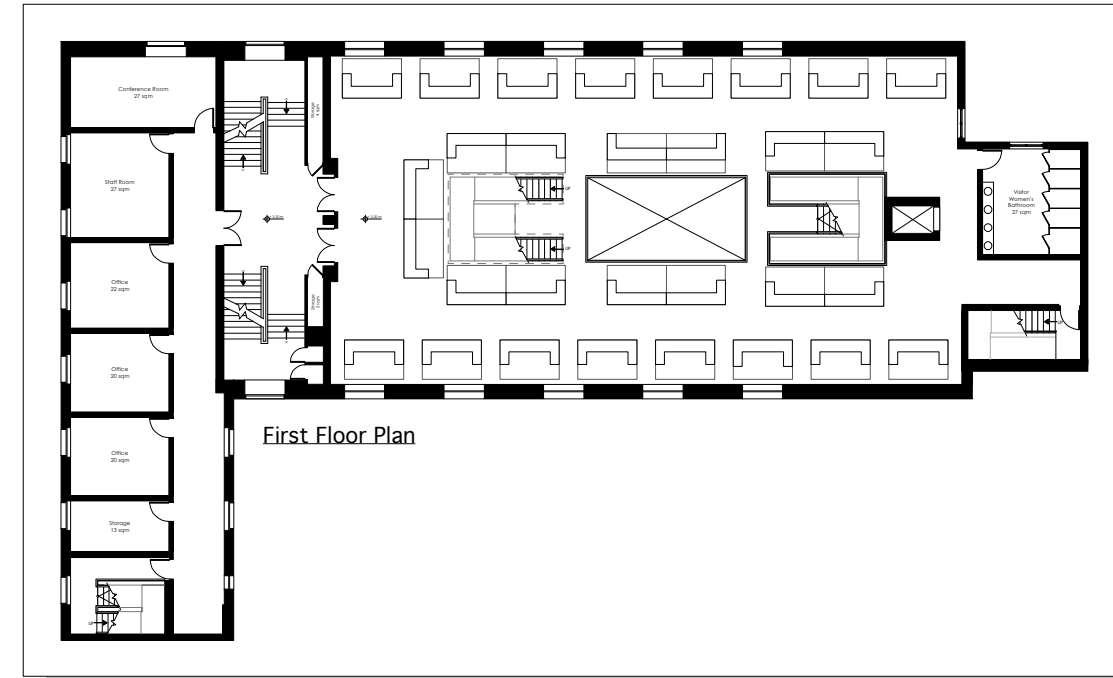

First Floor Plan

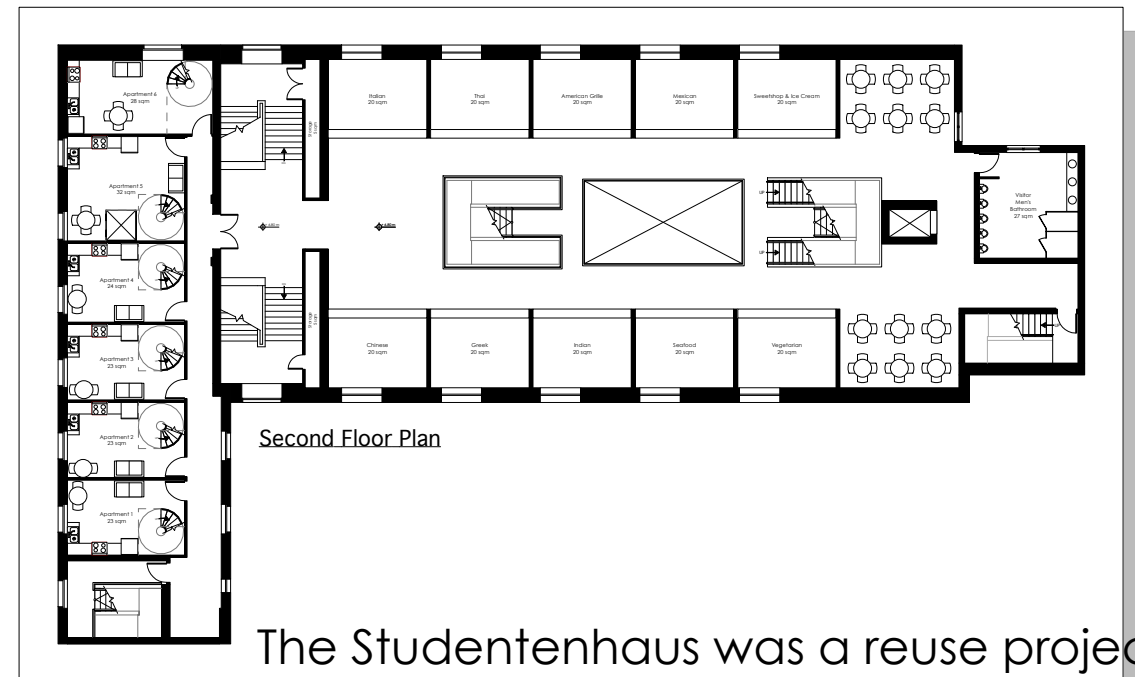

Second Floor Plan

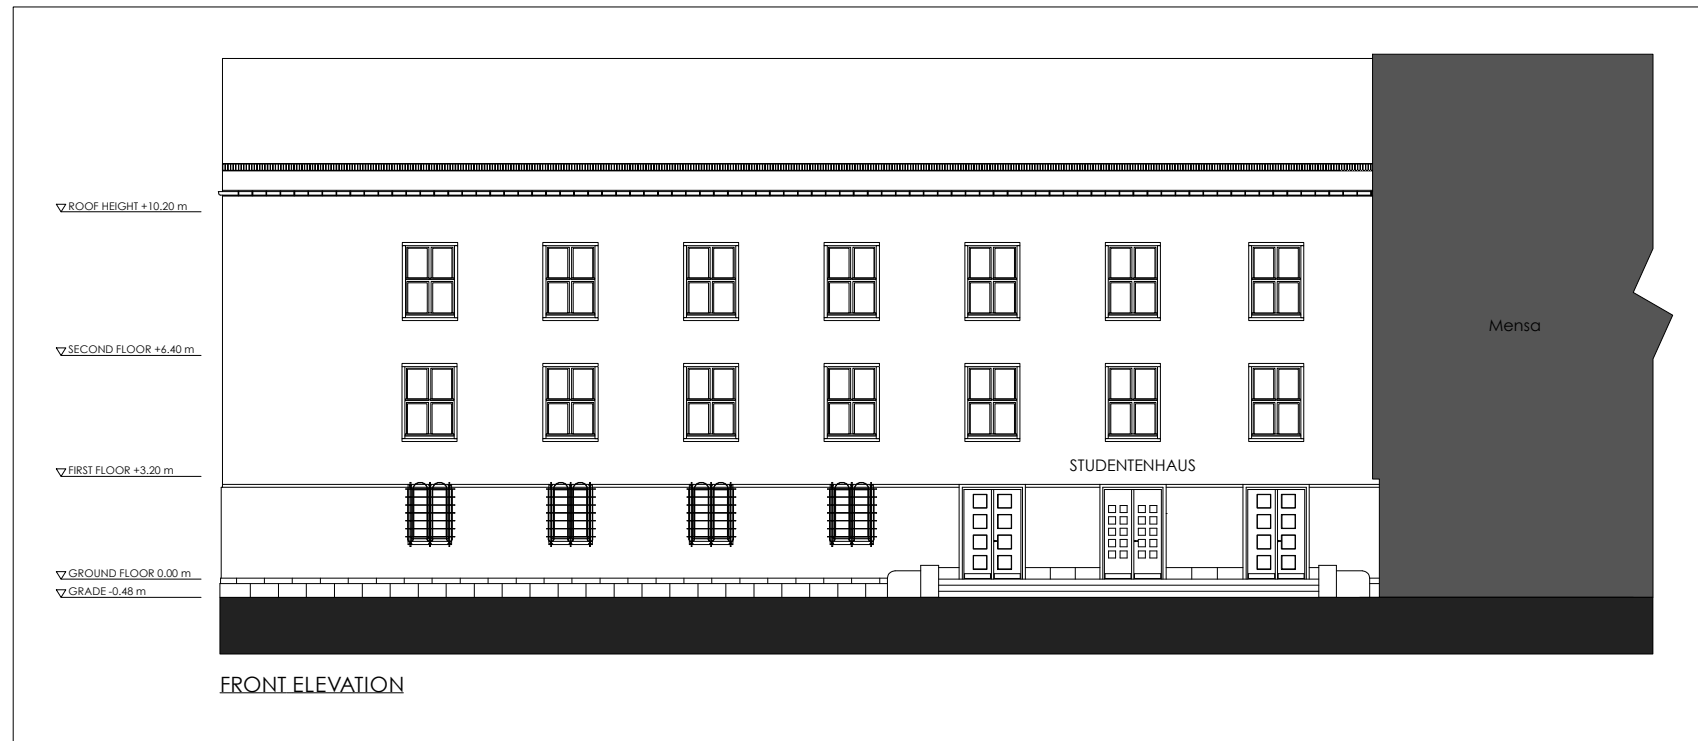

FRONT ELEVATION

The Studentenhaus was a reuse project at Technische Universität Berlin while I was studying abroad. I chose to redesign the student center interior from the ground up in order to increase public traffic and encourage extracurricular involvement.