

Jonathan Teng




 @so.stl

studio office

tengjonathan.com
tengjonathan@gmail.com

Jonathan Teng


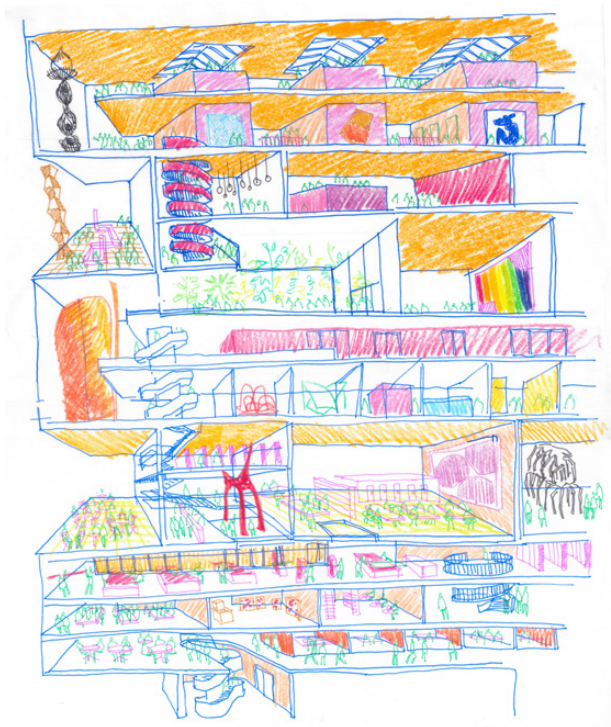


@so.stl

studio office

tengjonathan.com
tengjonathan@gmail.com

Jonathan Teng

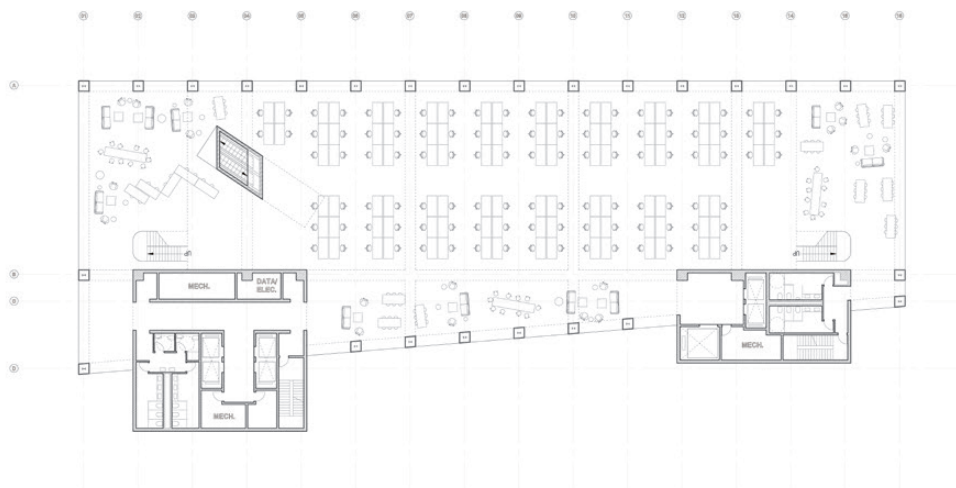
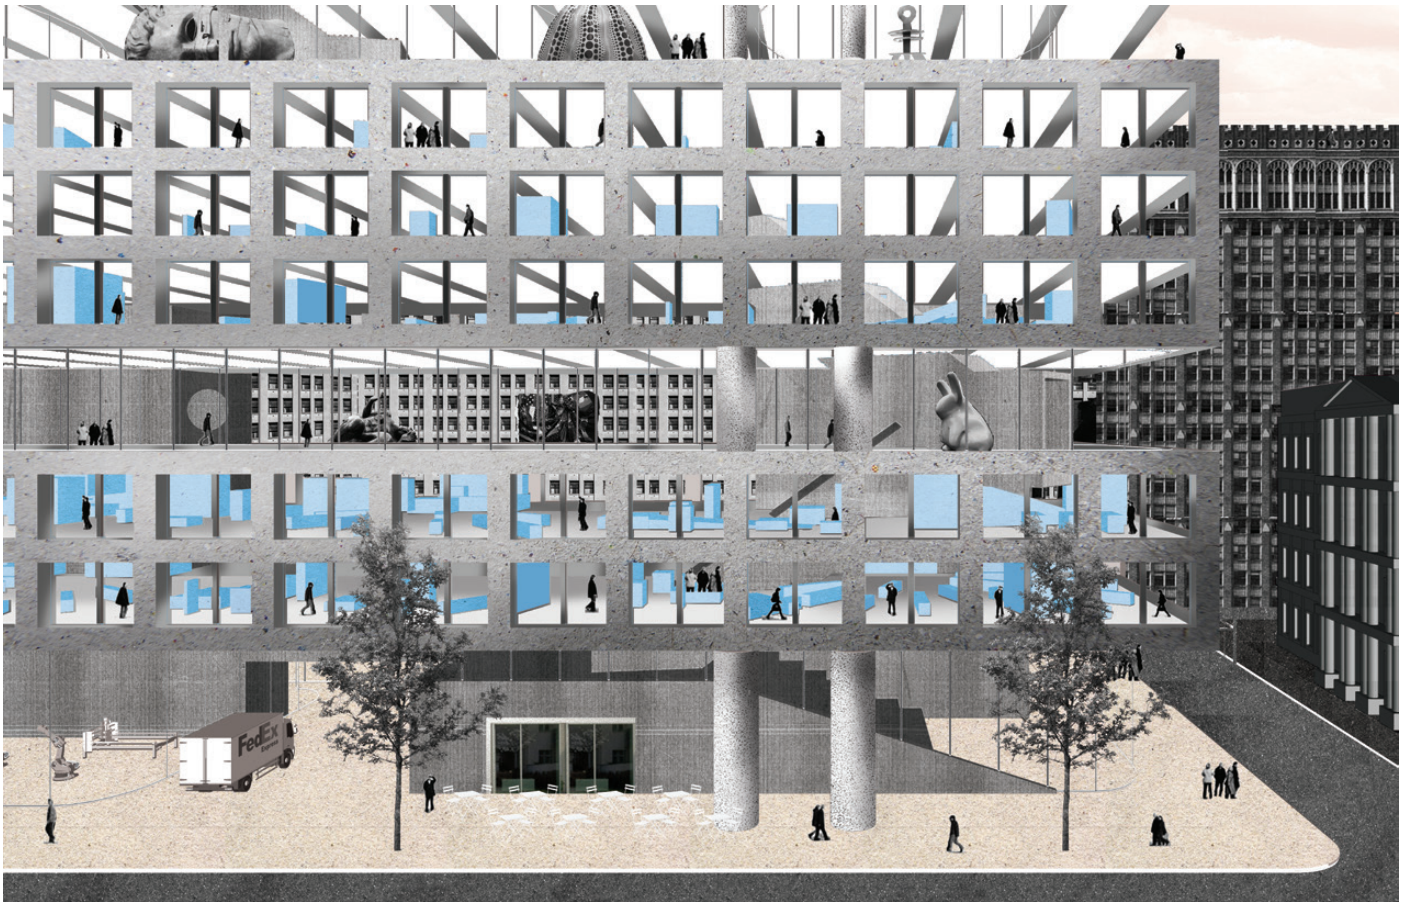


@so.stl

studio office

tengjonathan.com
tengjonathan@gmail.com

Jonathan Teng

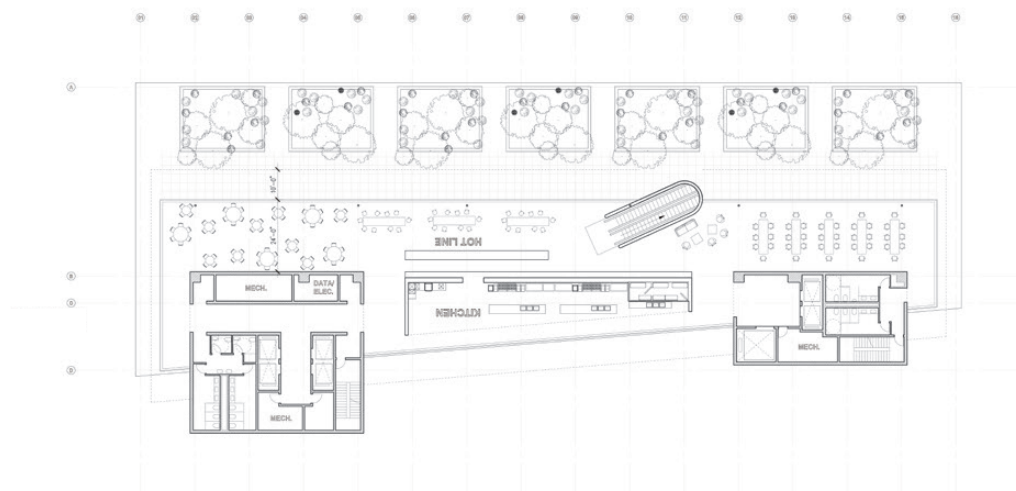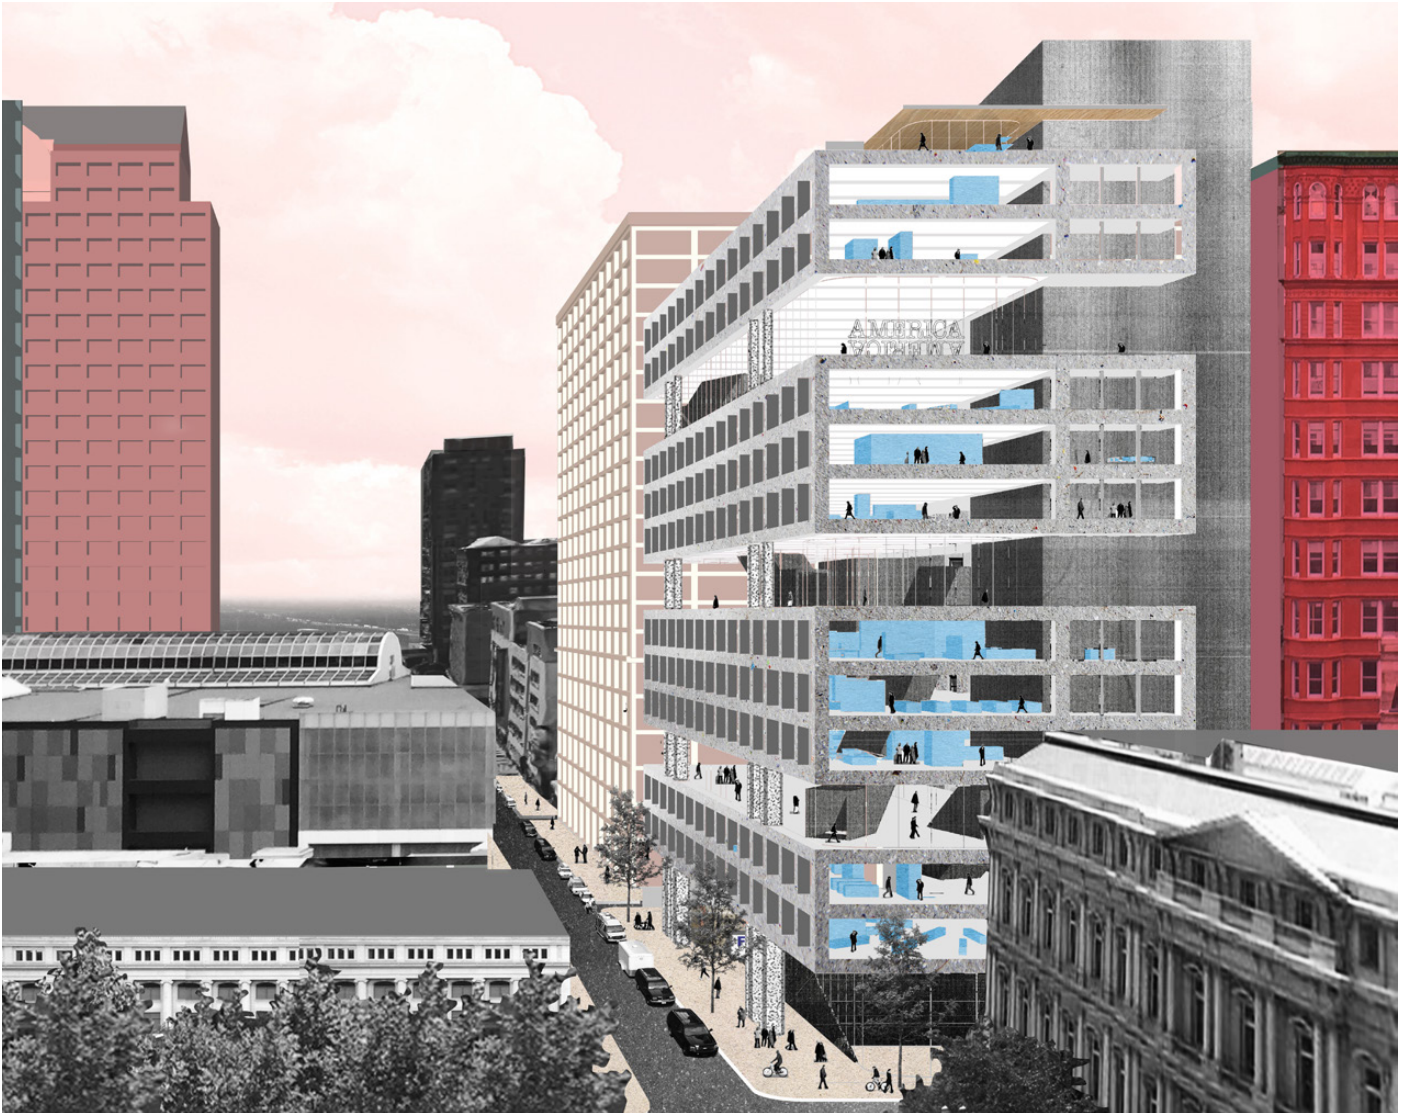


 @so.stl

studio office

tengjonathan.com
tengjonathan@gmail.com

Jonathan Teng

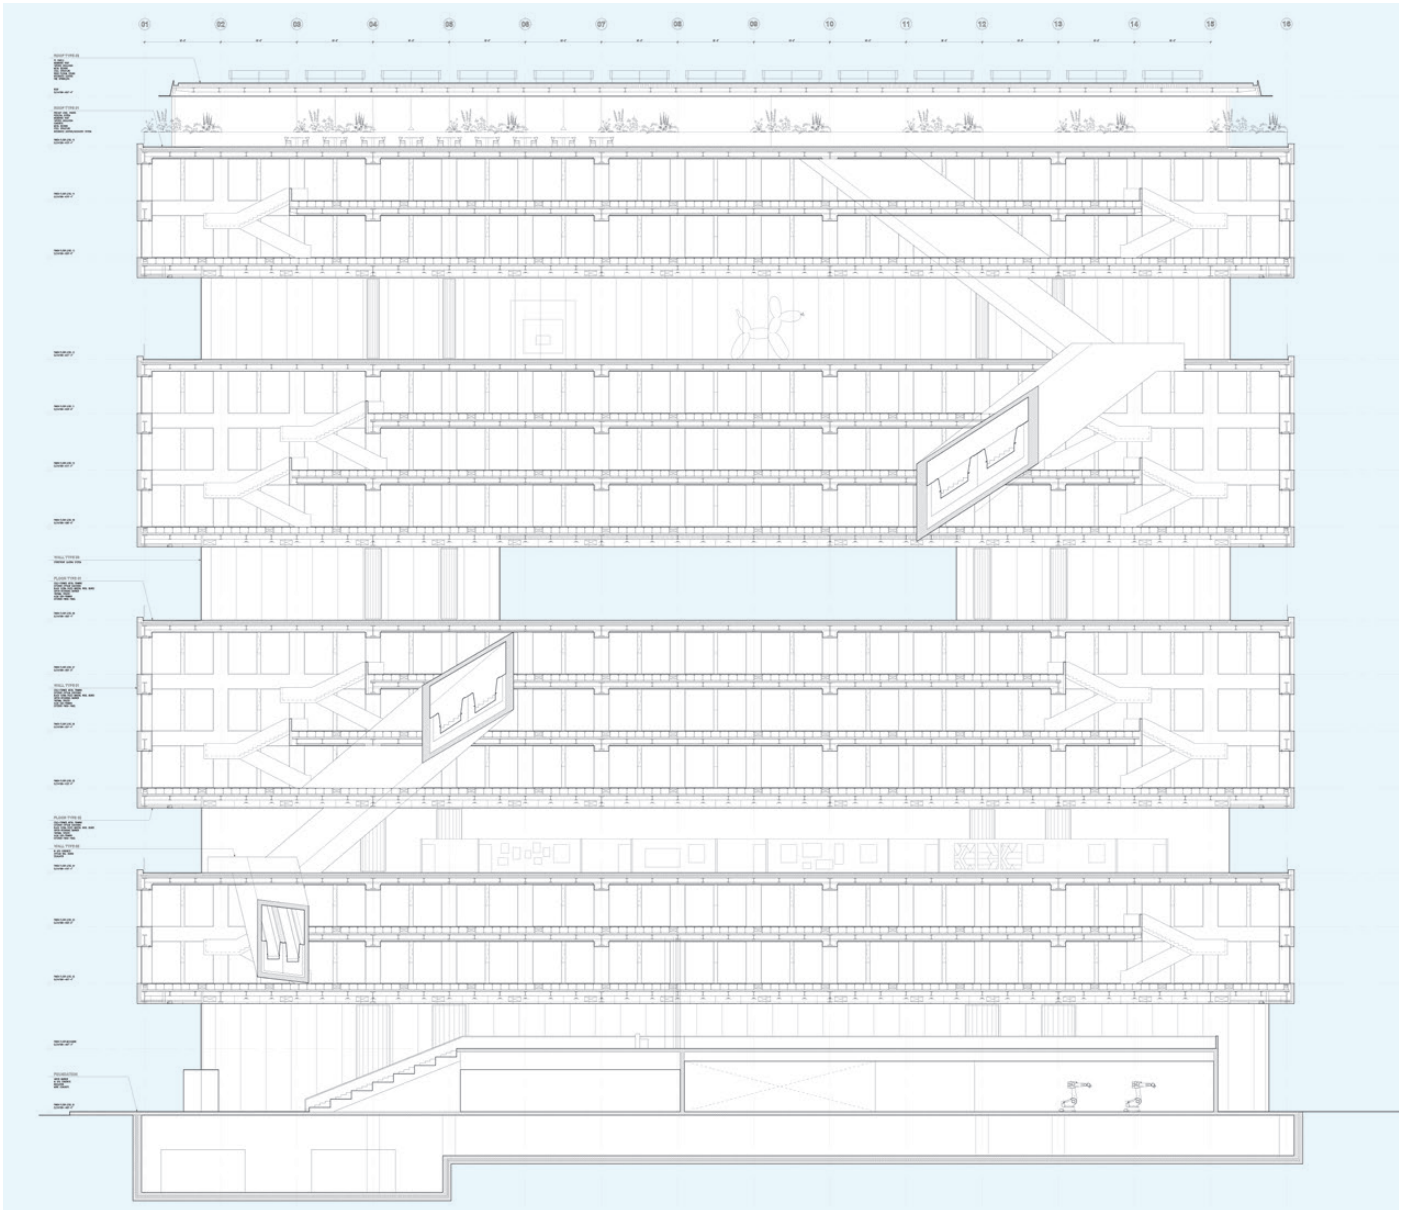


 @so.stl

studio office

tengjonathan.com
tengjonathan@gmail.com


Jonathan Teng

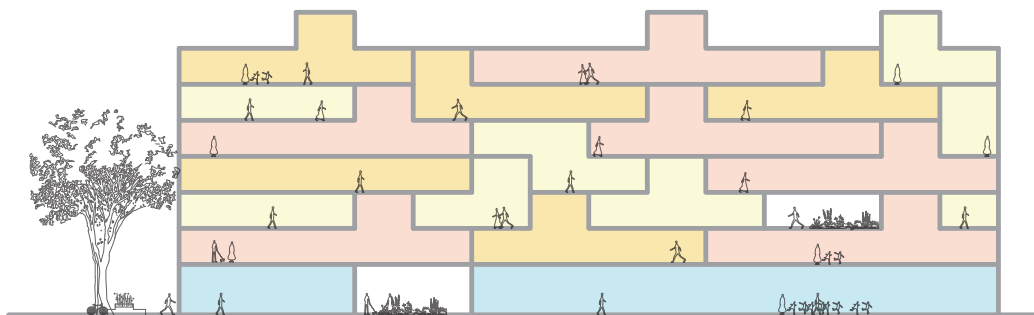


casa chorizo

tengjonathan.com
tengjonathan@gmail.com


Jonathan Teng

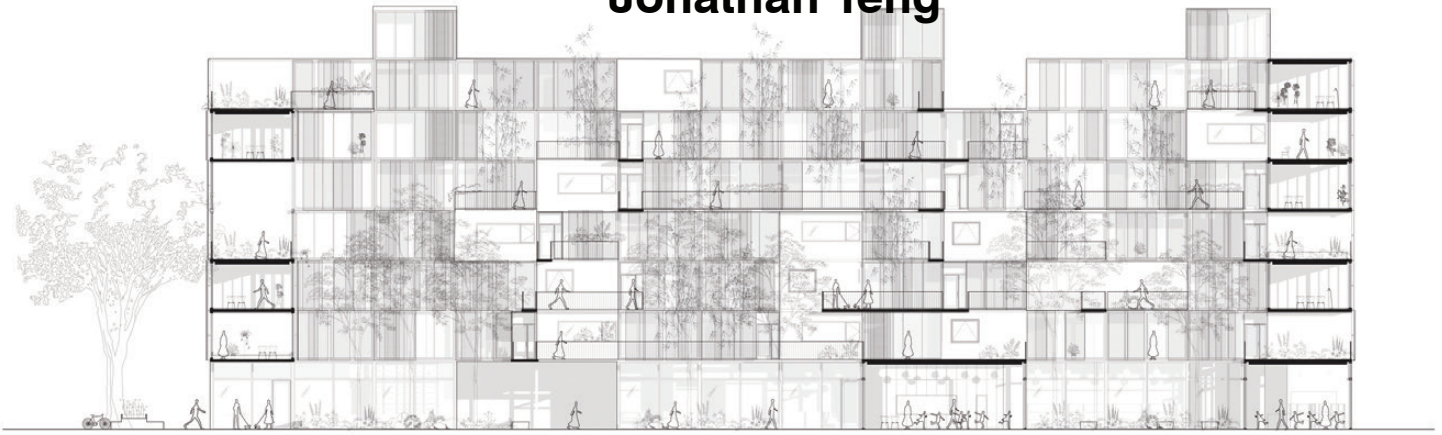


SECTION AA

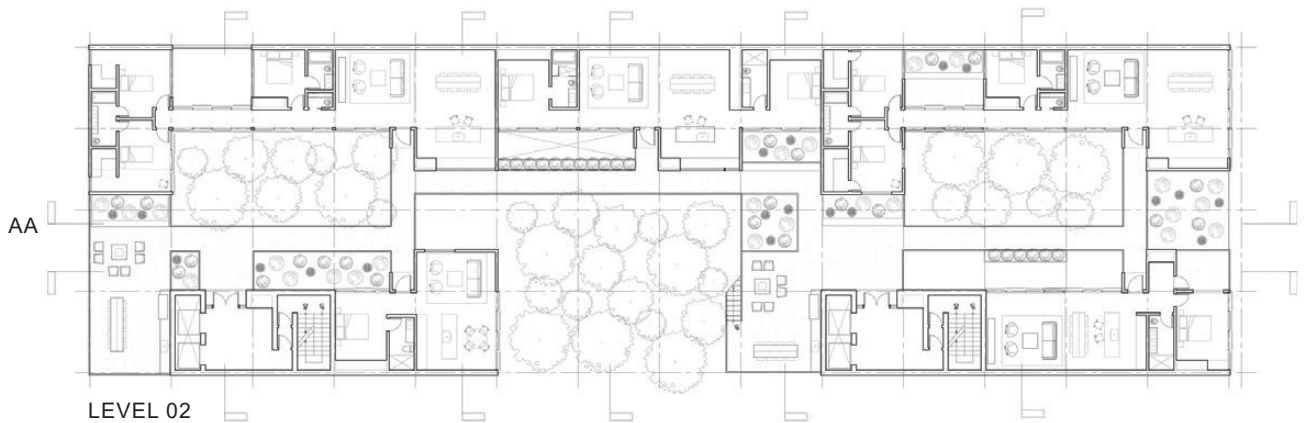

LEVEL 02

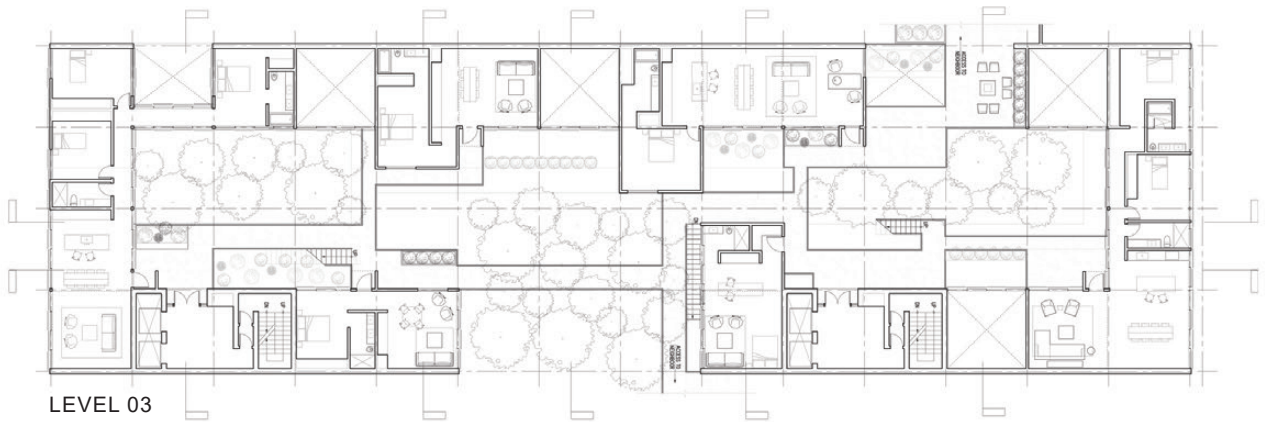

LEVEL 03


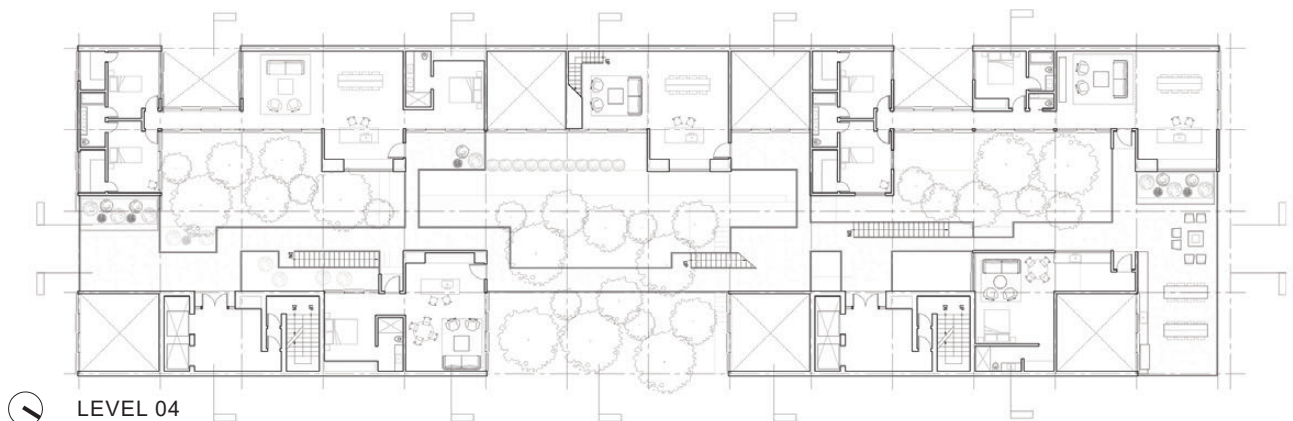


LEVEL 04

casa chorizo

tengjonathan.com
tengjonathan@gmail.com



Jonathan Teng

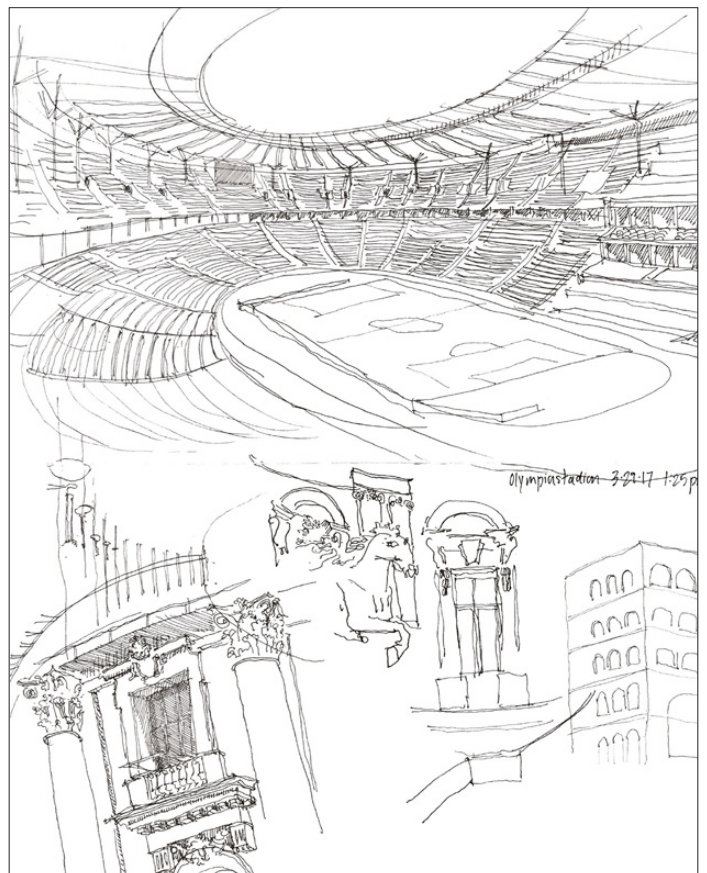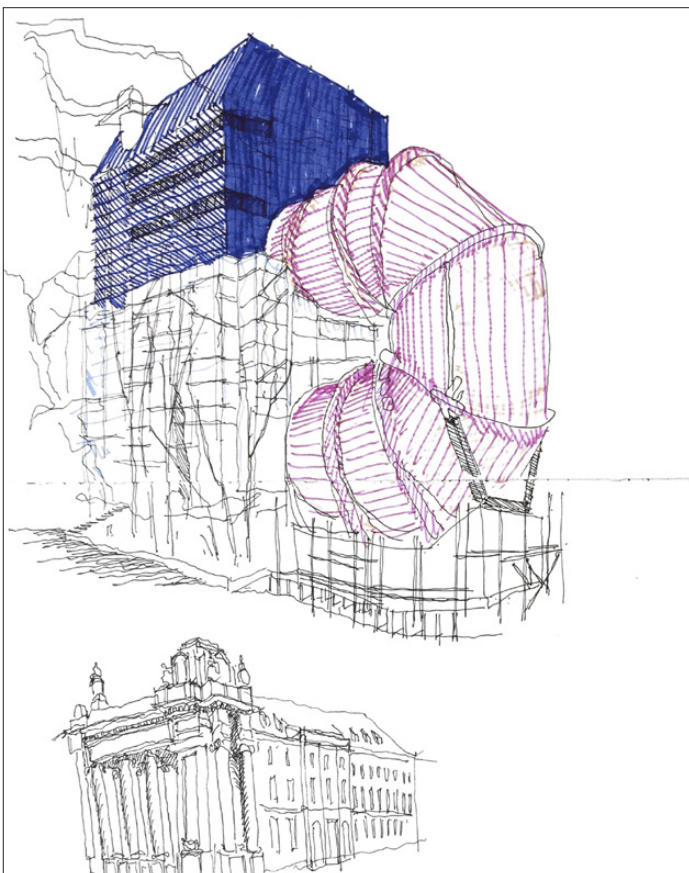

sketch 01

tengjonathan.com
tengjonathan@gmail.com

Jonathan Teng

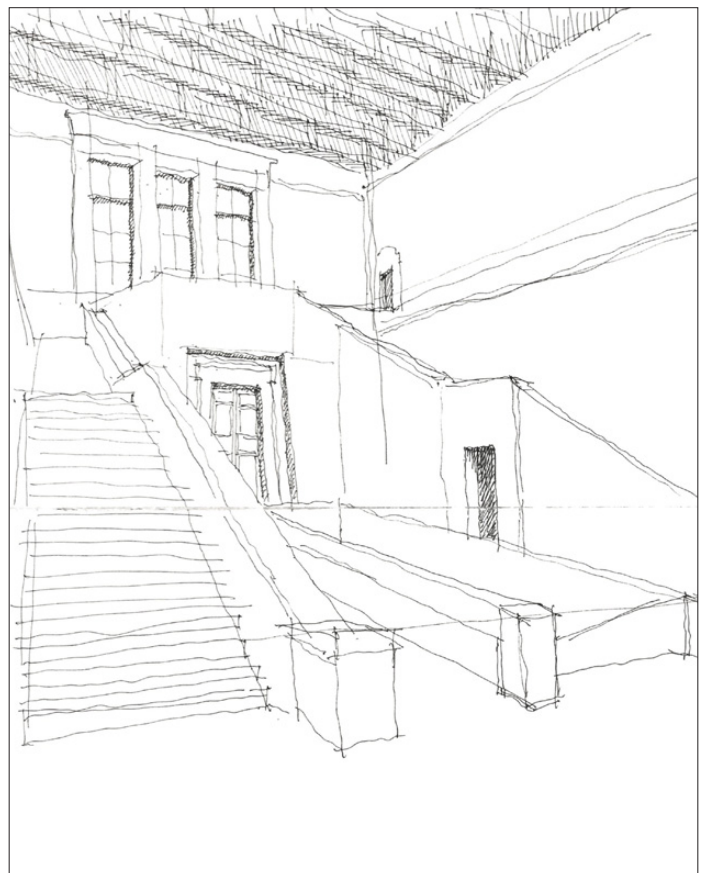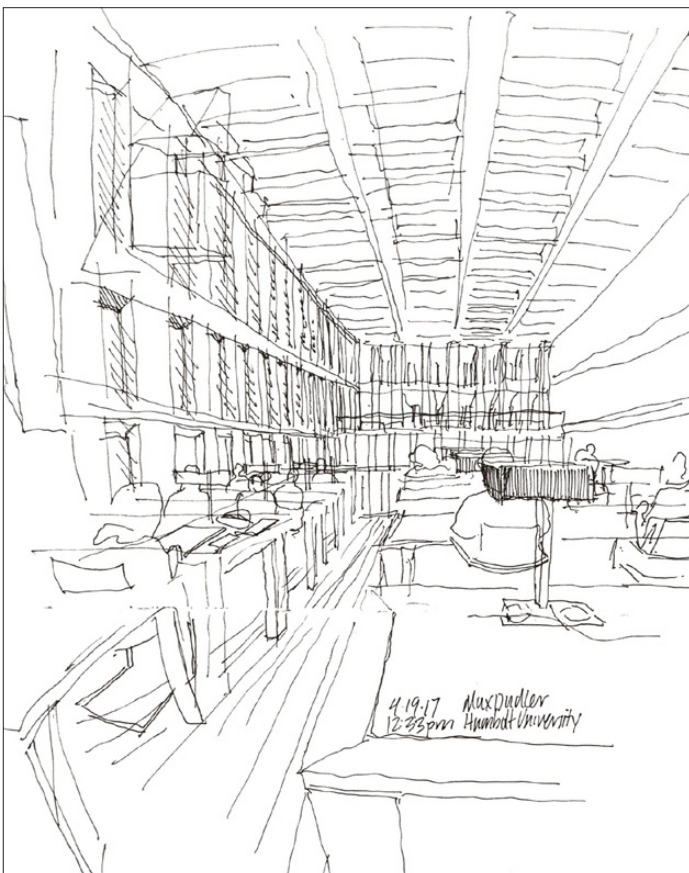


sketch 02

tengjonathan.com
tengjonathan@gmail.com

Jonathan Teng



AIA St Louis
Honor Award
2016: Interior

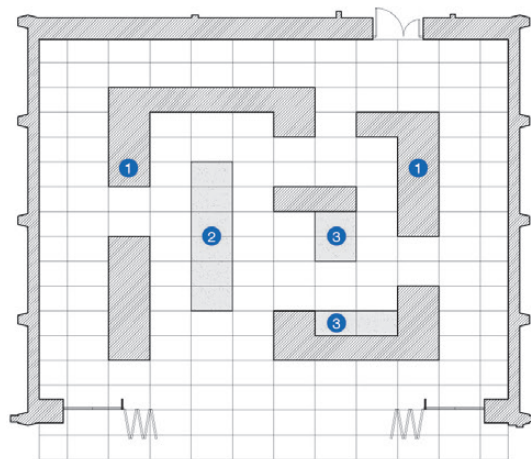

- ① Carpet Pad Walls
- ② Architectural Model Table
- ③ Seating Bench

soft exhibit

tengjonathan.com
tengjonathan@gmail.com

Jonathan Teng



soft exhibit
tengjonathan.com
tengjonathan@gmail.com

Jonathan Teng





Elephant in the room.

1. Elephant. CORE. PUBLIC CIRCULATION.
2. HOUSINGS. Thicken floor trays. PRIVATE
3. OPEN ROOMS. Shared. Mix.
4. SITE.

elephant in the room

tengjonathan.com
tengjonathan@gmail.com


Jonathan Teng

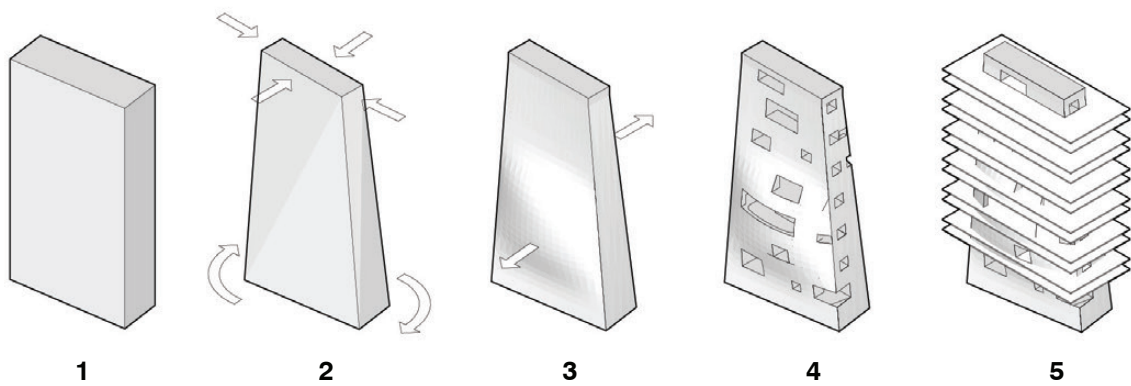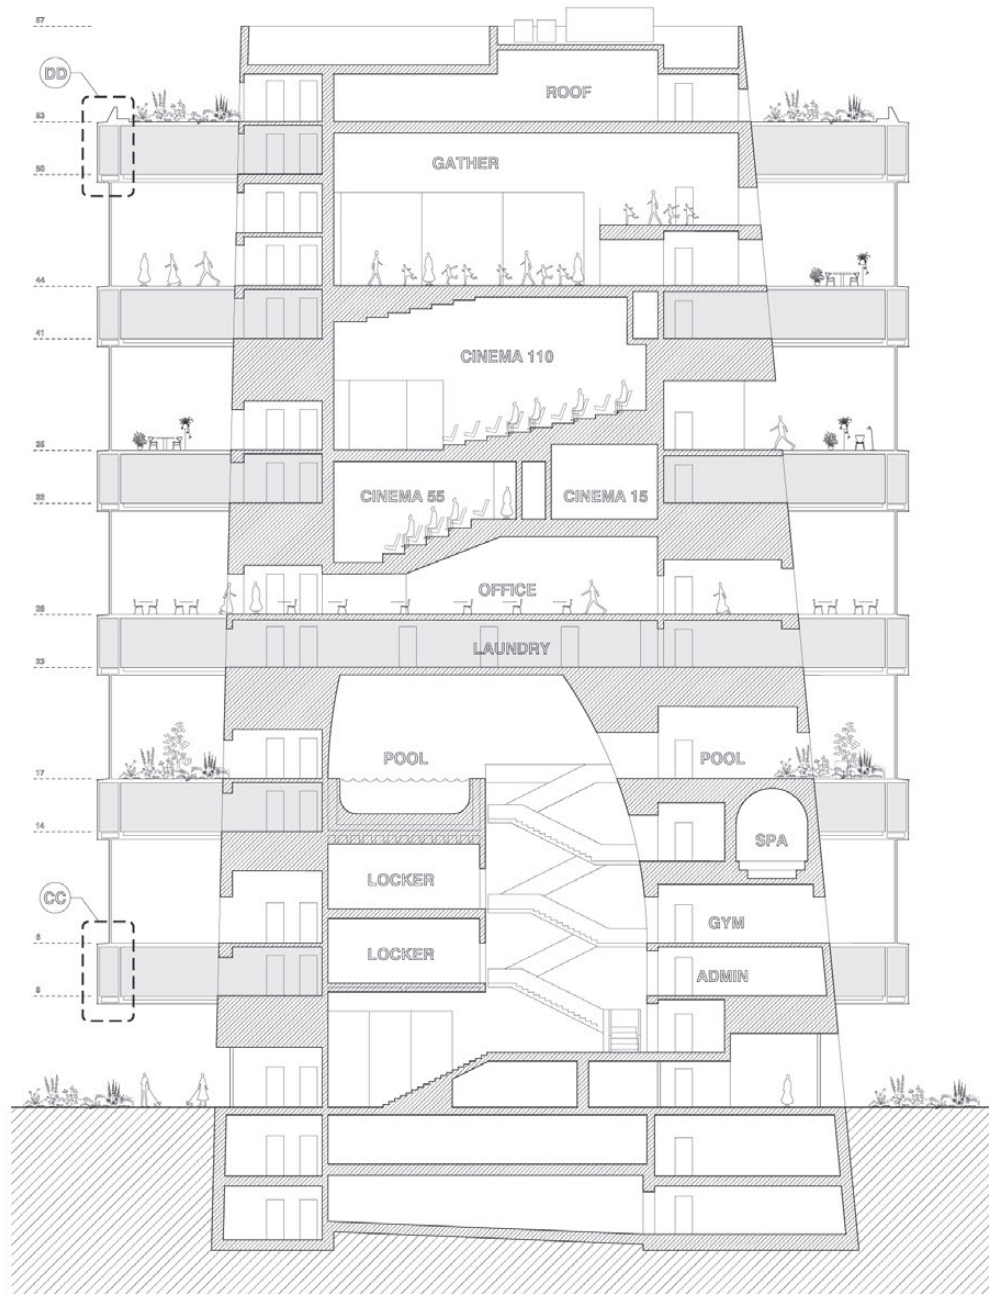

elephant in the room

tengjonathan.com
tengjonathan@gmail.com

Jonathan Teng

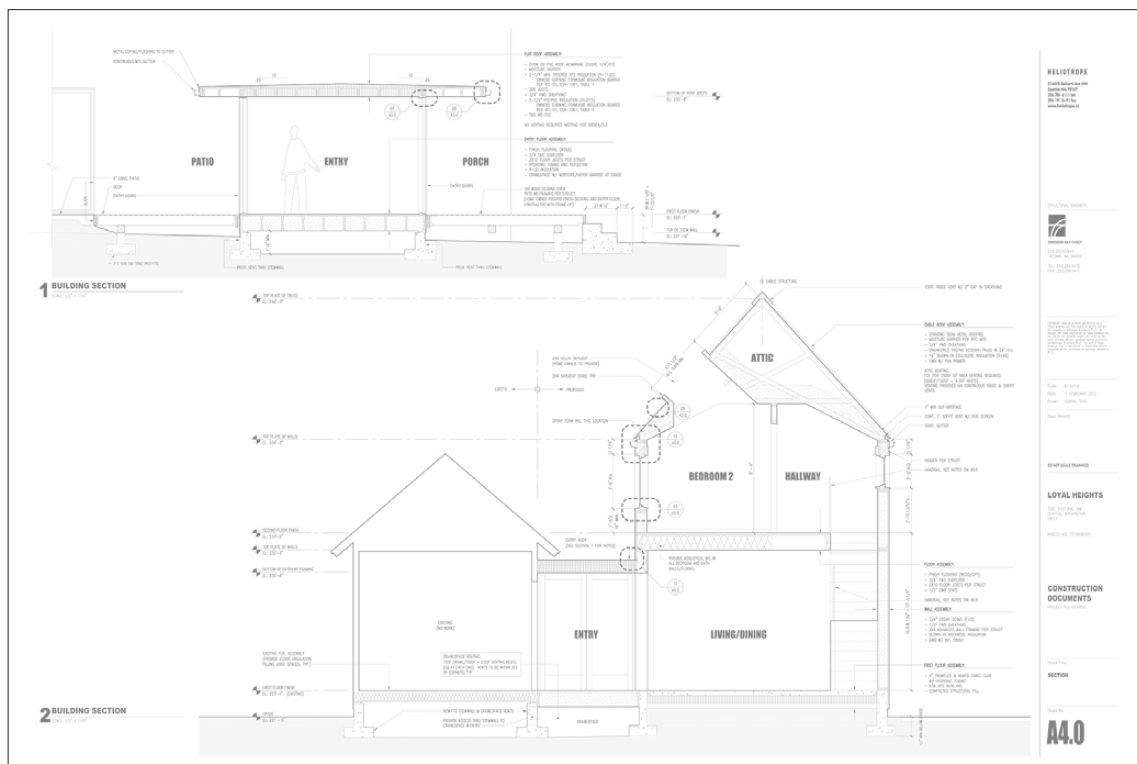


Loyal Heights - Seattle, WA (2013)
Keeping the 500sf existing house in white, built in 1906, we decided to reinterpret the traditional gable for the new century. The addition is stained black. The existing house and addition is connected with a transparent entry gasket. I was responsible for all presentation graphics, permit documents, and construction documents.

Heliotrope Architects

tengjonathan.com
tengjonathan@gmail.com

Jonathan Teng

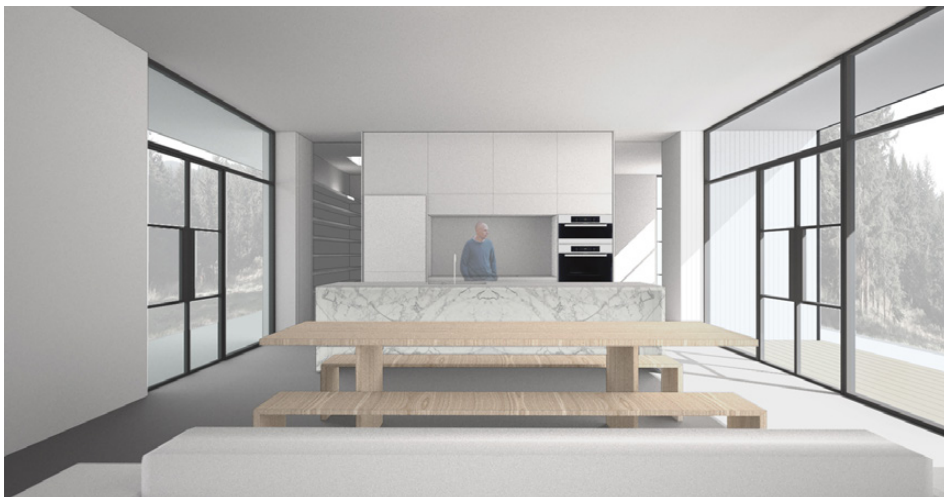

Gallery Cabin- Orcas Island, WA (2014)

Schematic design renderings that was designed for a retiring couple. This cabin was to be minimal and open. I was responsible for all graphics, schematic drawings, material research and specifications.

I was responsible in sourcing options for the client. White cabinetry, statuarietto marble countertops, and steel windows was the material pallet to create a minimal cabin retreat.

Heliotrope Architects

tengjonathan.com
tengjonathan@gmail.com

Jonathan Teng




Columbia River Residence (2016)
I worked directly with the principal, Joseph Herrin, to create renderings to communicate the design and atmosphere of the client's new home.

Heliotrope Architects

tengjonathan.com
tengjonathan@gmail.com

otrope Architects

tengjonathan@gmail.com

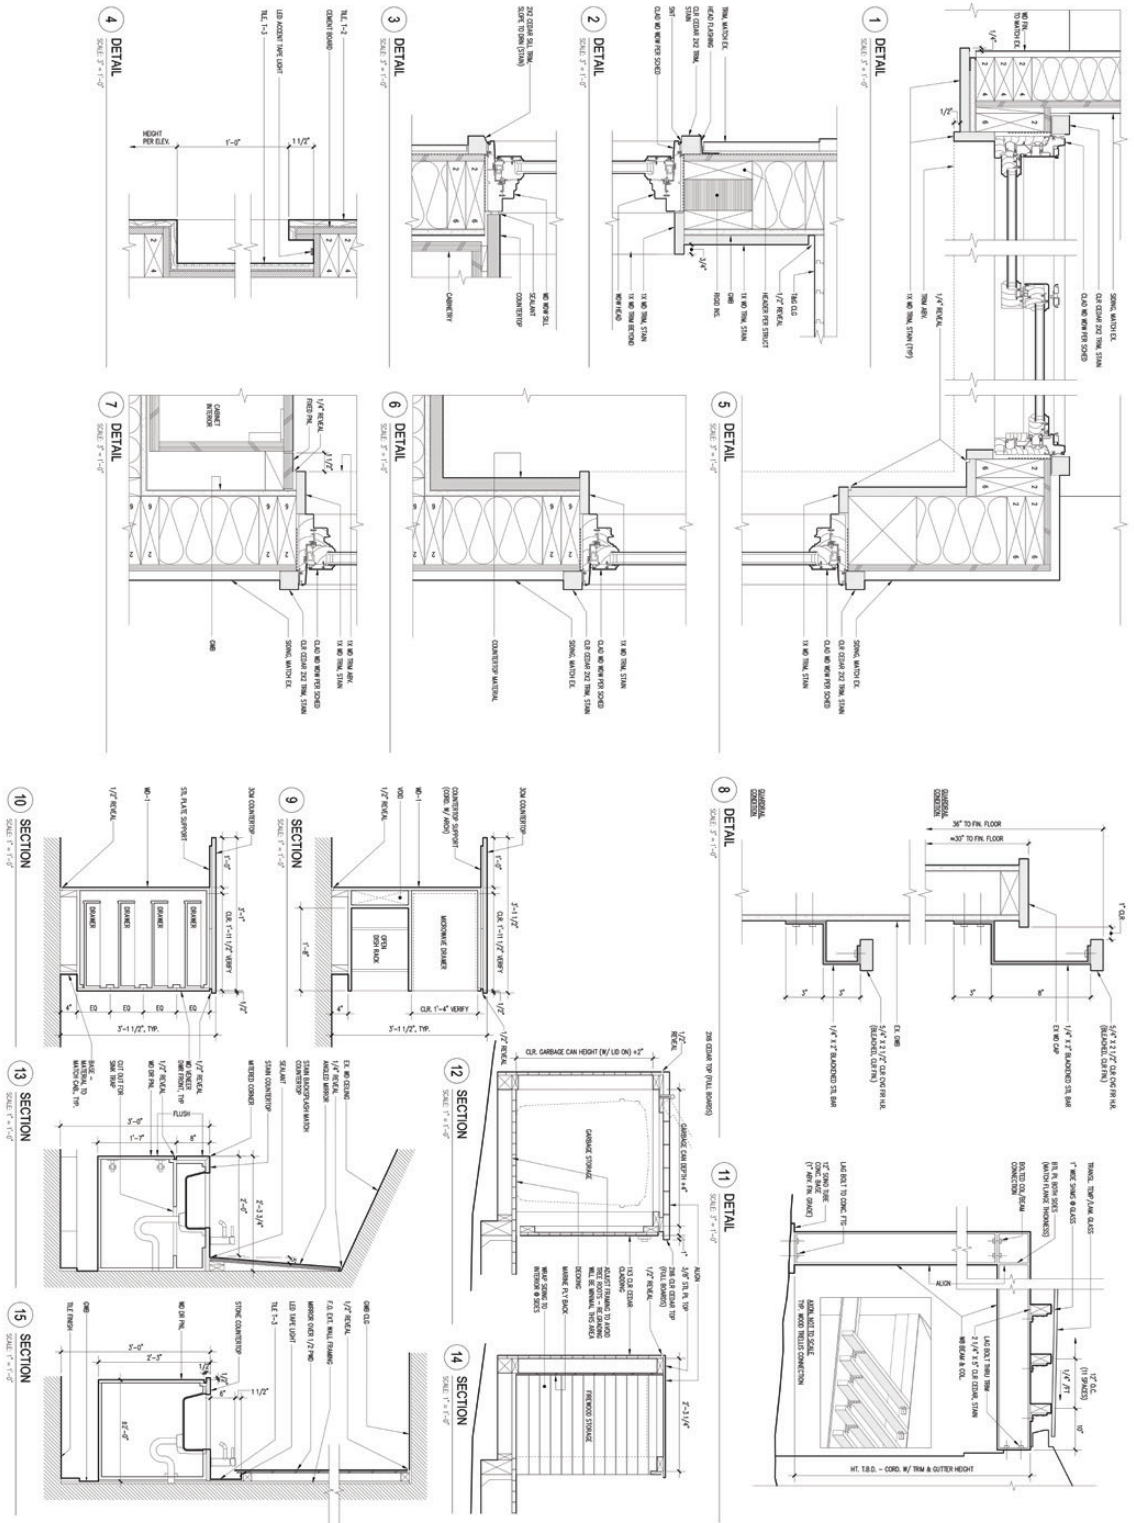

HELIOTROPE
HELIOTROPE ARCHITECTS PLLC
5140 BALLARD AVE NW, SUITE
SEATTLE, WA 98107
www.heliotropearchitects.com



9.57 BROADWAY
TACOMA, WA 98402

TEL: 253.284.9470
FAX: 253.284.9471



DO NOT SCALE PLANNINGS

CAPE SAN JUA

617 CAPE DRIVE
SAN JUAN ISLAND, WASHINGTON

CONSTRUCTION DOCUMENTS

ISSUE RECEIVED
03.20.14 PDRPT DOCUMENTS
06.06.14 FINANCIAL DOCUMENTS

DATE: 17 JULY 2014


RECEIVED: 06.17.14
RECEIVED: 07.09.14
RECEIVED: 07.09.14
RECEIVED: 07.17.14

DETAILS

2001

A7.0