

FRANKLIN G ROJAS

Work Sample

Design & Drafting samples

Revit Work Samples

Junior Designer



Interior Renovation

Project Address:

268 7TH Street Brooklyn, NY

Objective:

Documenting of existing condition of an old 3 story residential building. Creating conceptual design layouts to code and construction documentation, Which include new floor plans and 1 story addition. To plumbing and electrical, total of 3 units.

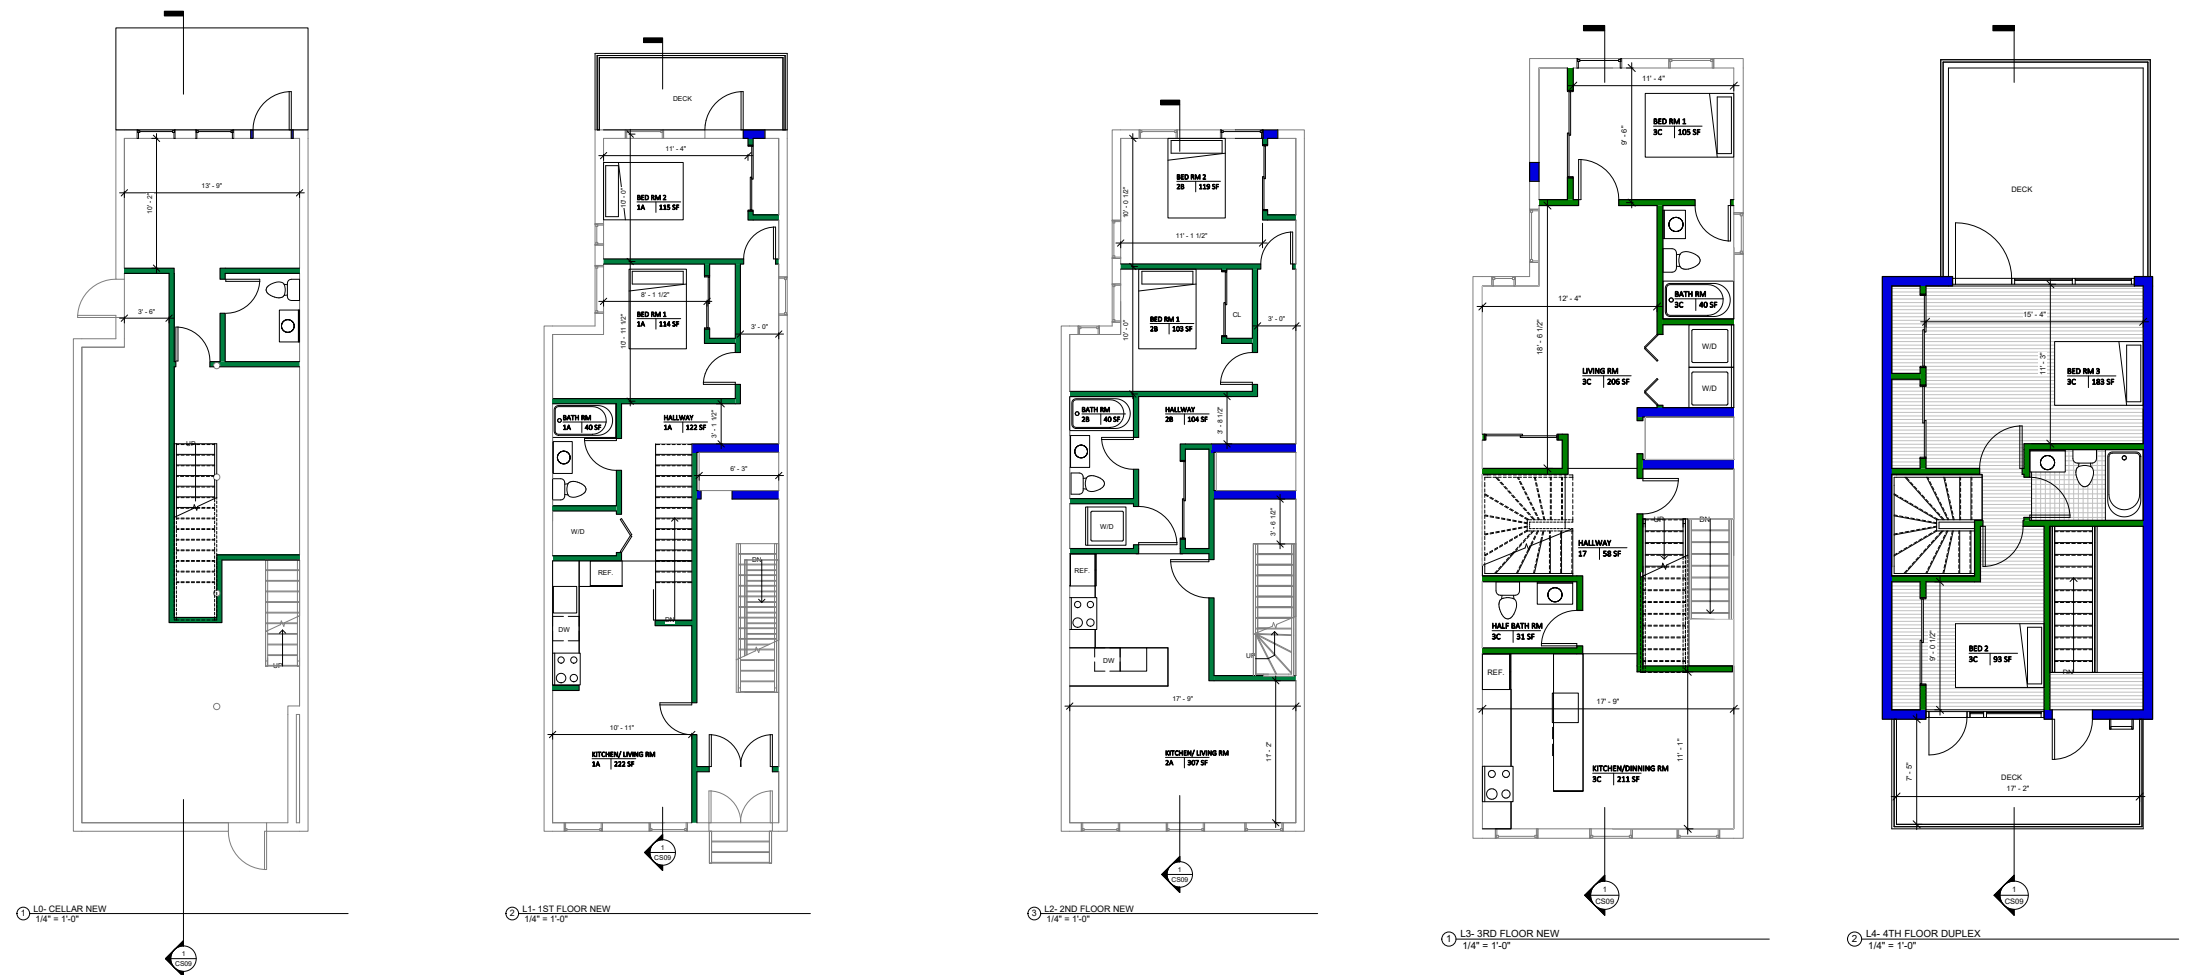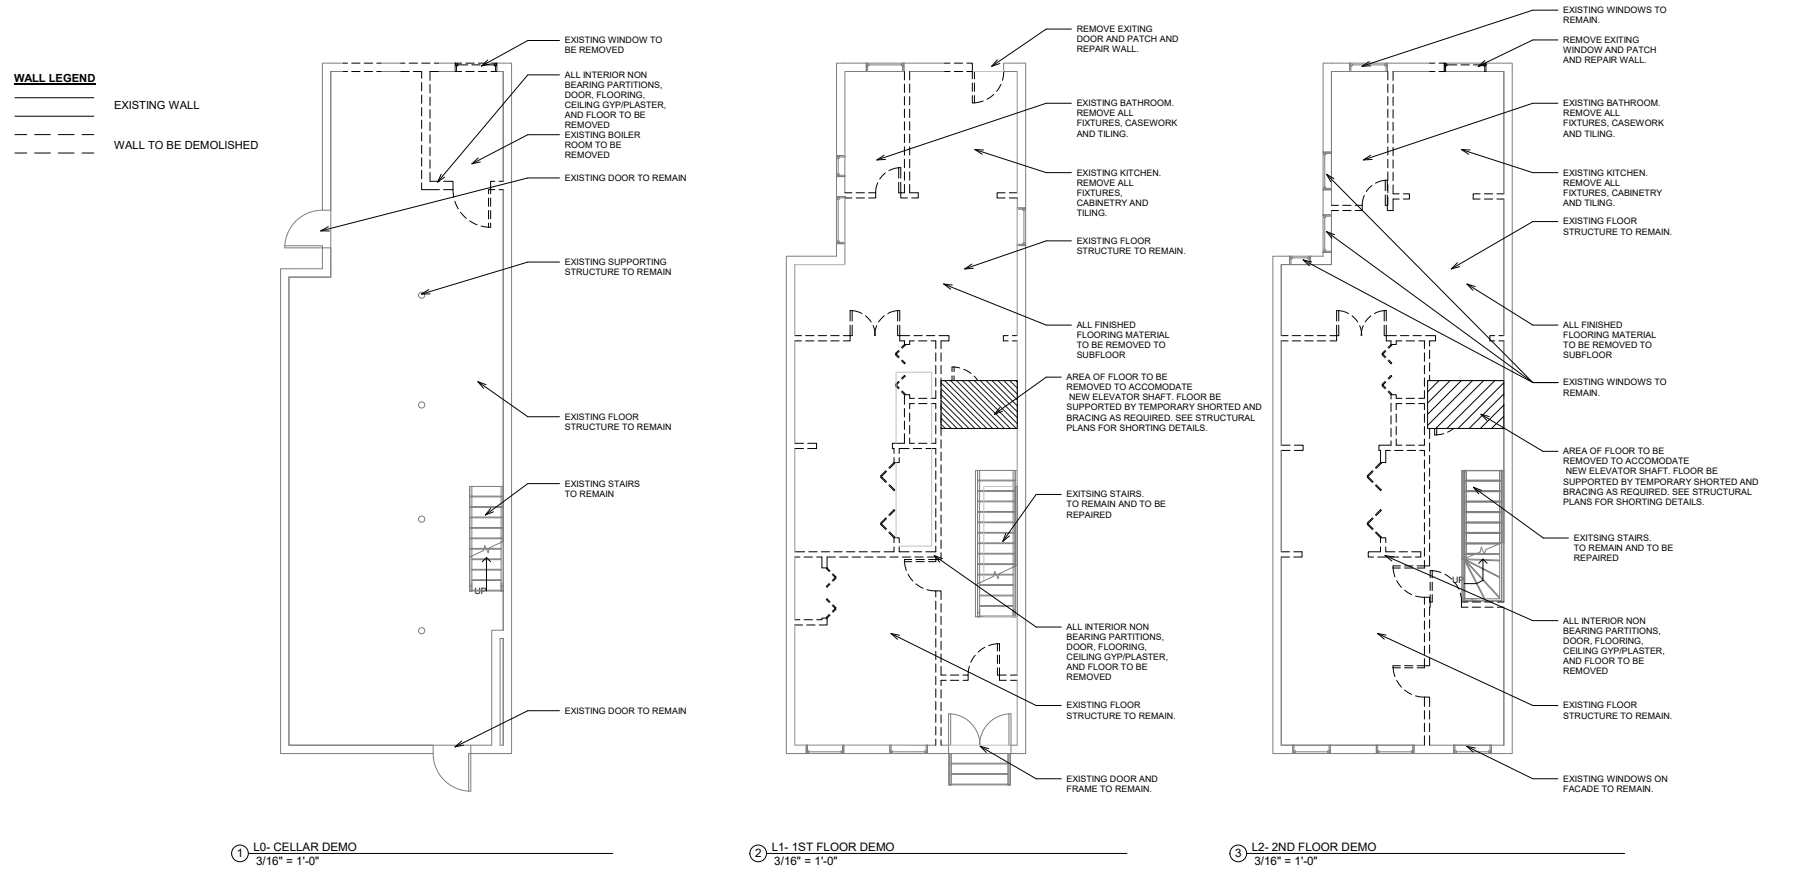

Revit Work Samples

Junior Designer


New Development

Project Address:

990 Carroll St Brooklyn, NY

Objective:

To develop a 5 unit 6 floor story building. From designing interior layout floor plan for each units, to the facade design materials.

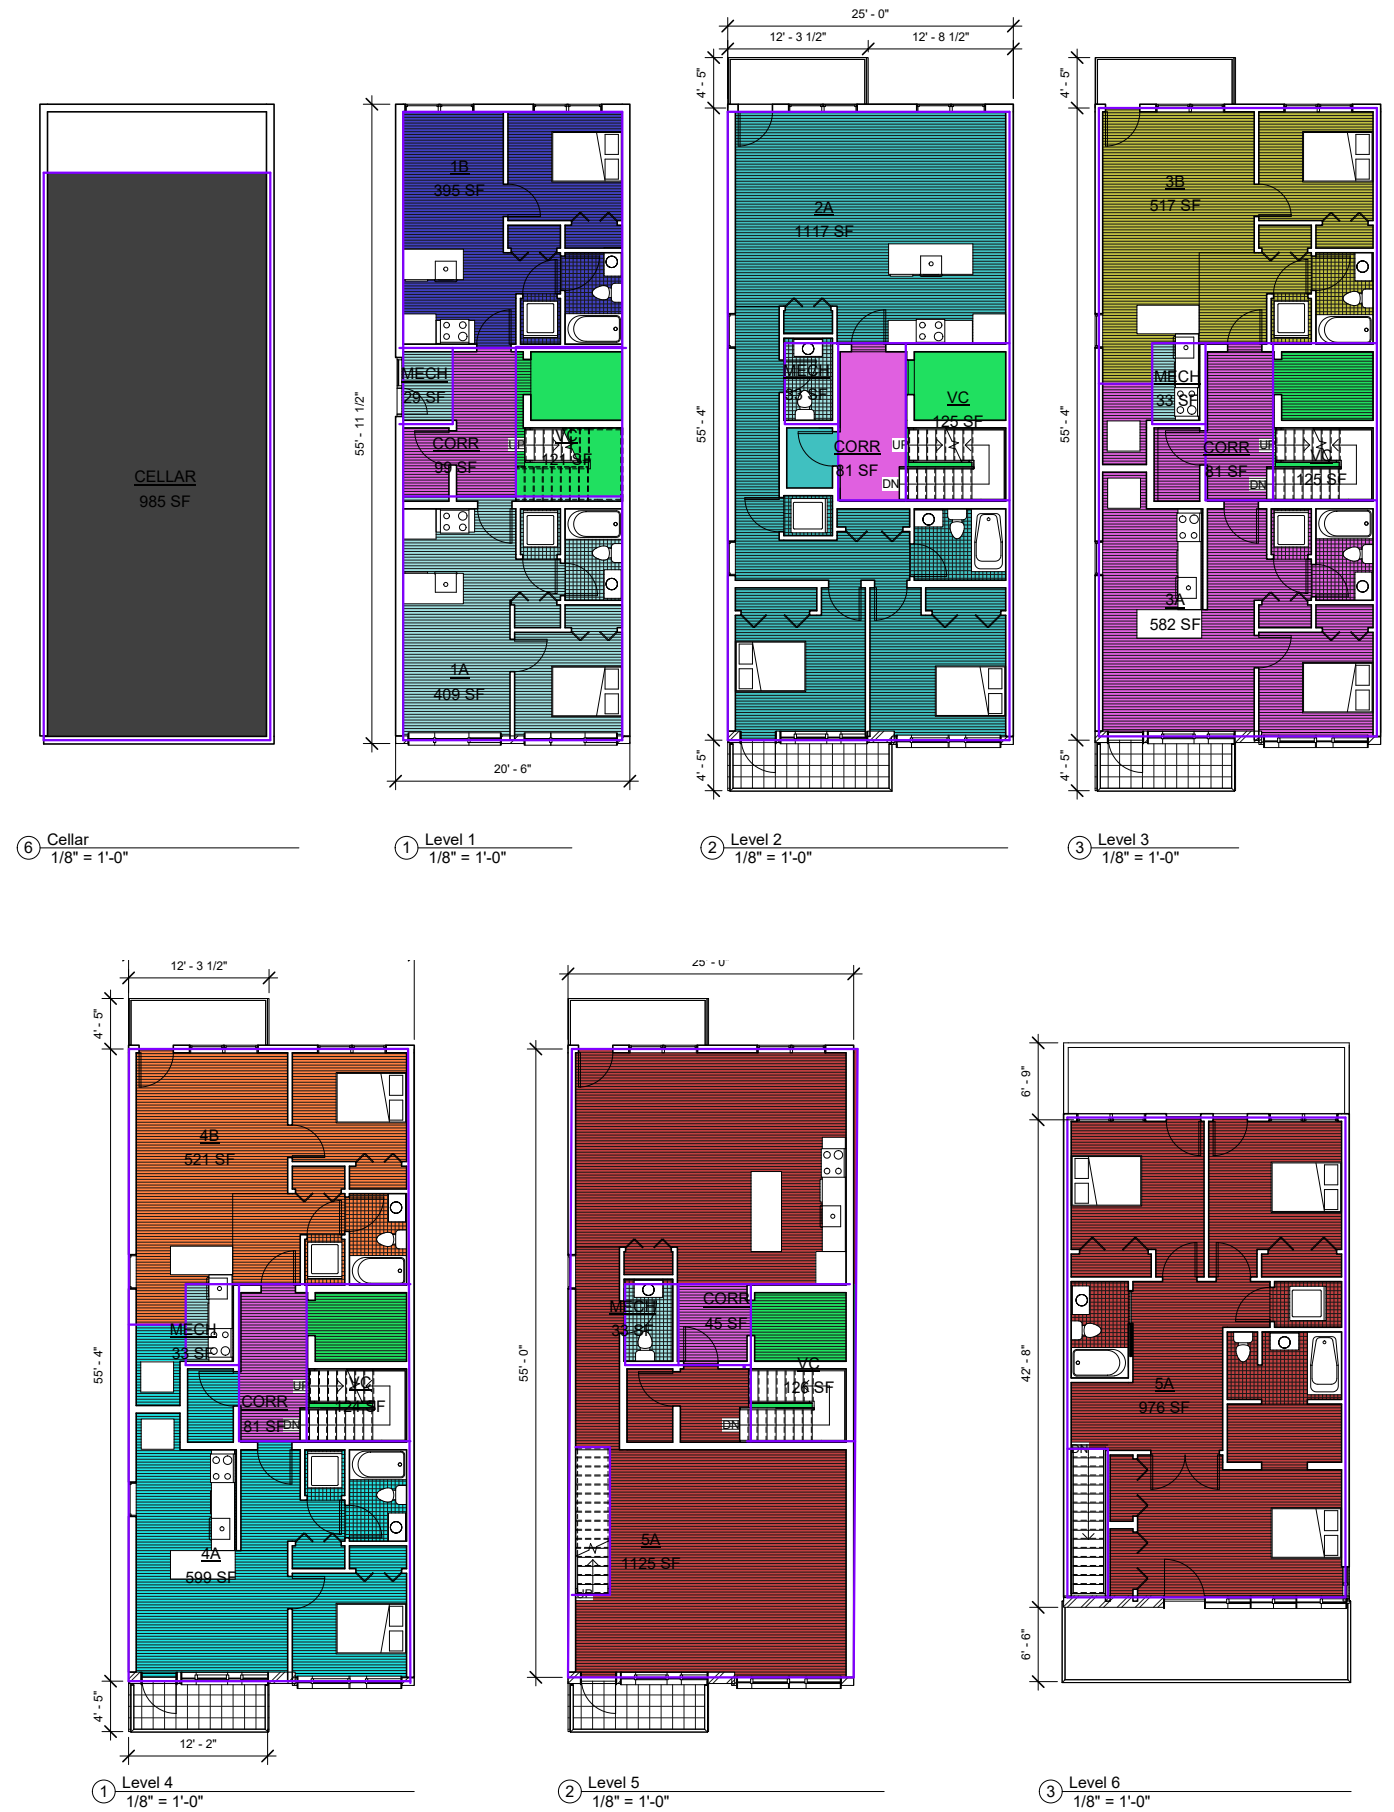


Pier of Drama

Architectural Design Studio


Objective:

This is an Advanced Design studio with an emphasis on a more complex building organization. The primary emphasis is in the further development and exploration of design principles involved in creating appropriate architecture, focusing on the integration of program, context, site, composition and space planning




Design Proposal 3D Render

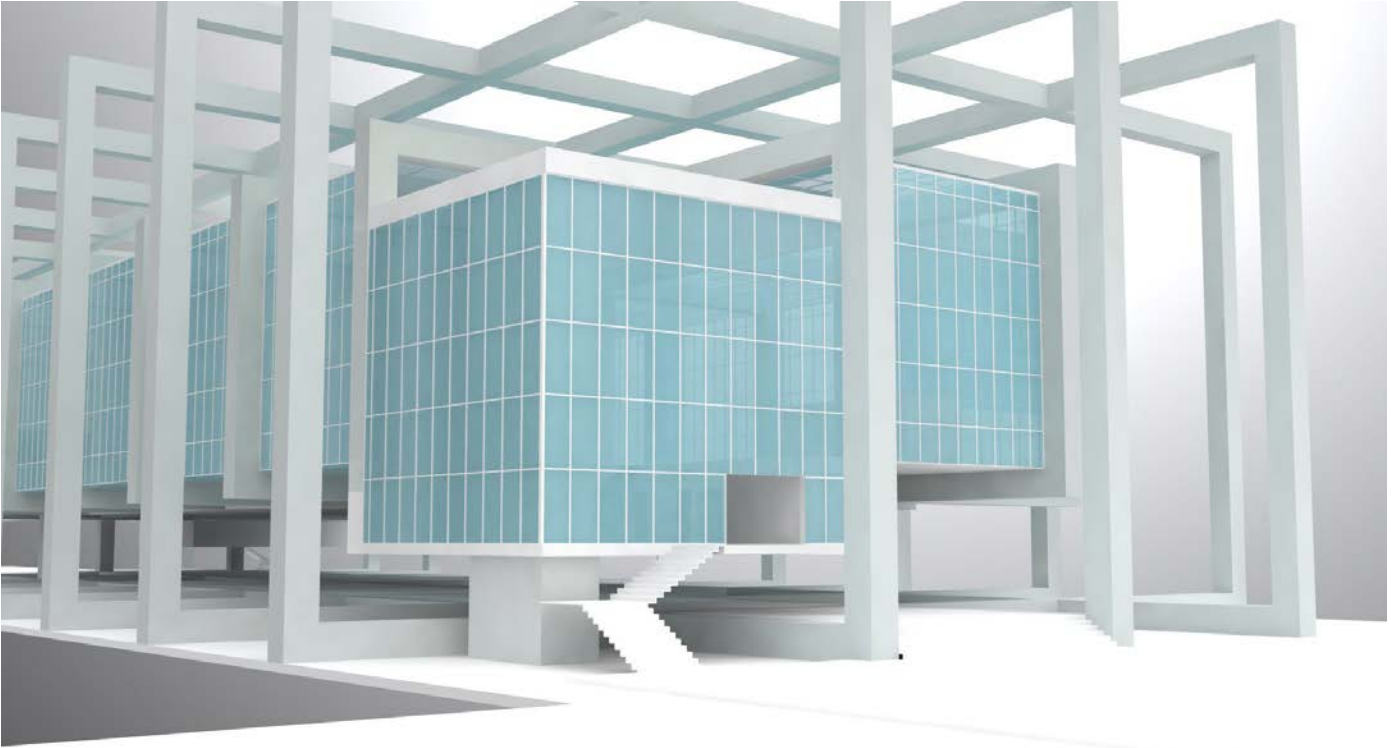



Design Process Study

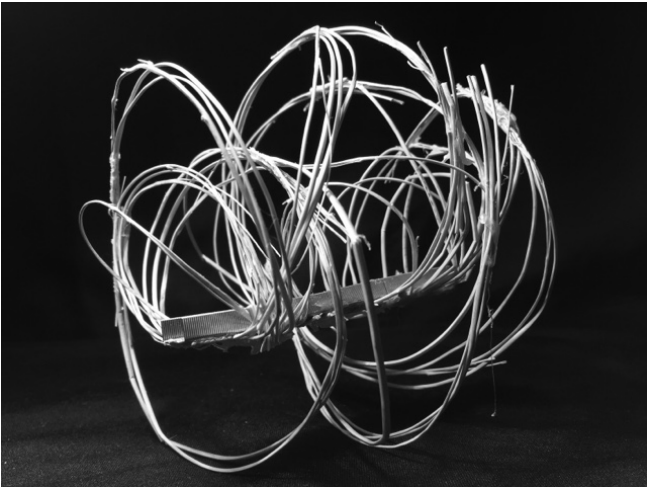

Floor Plans

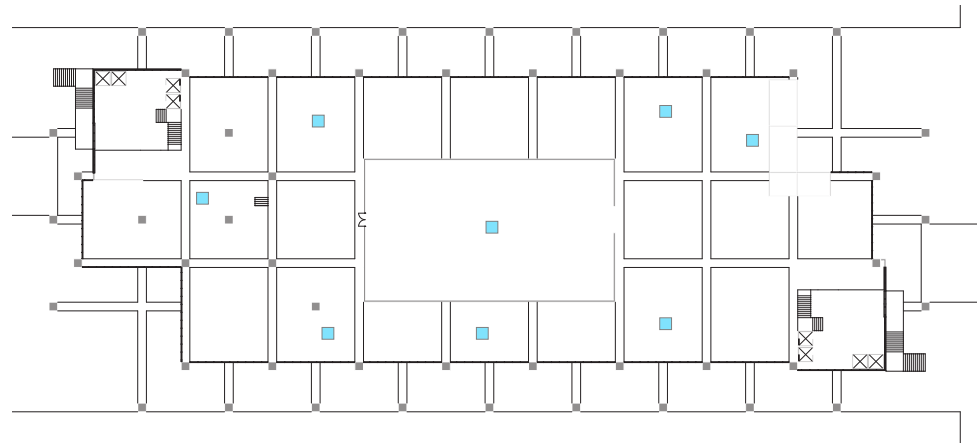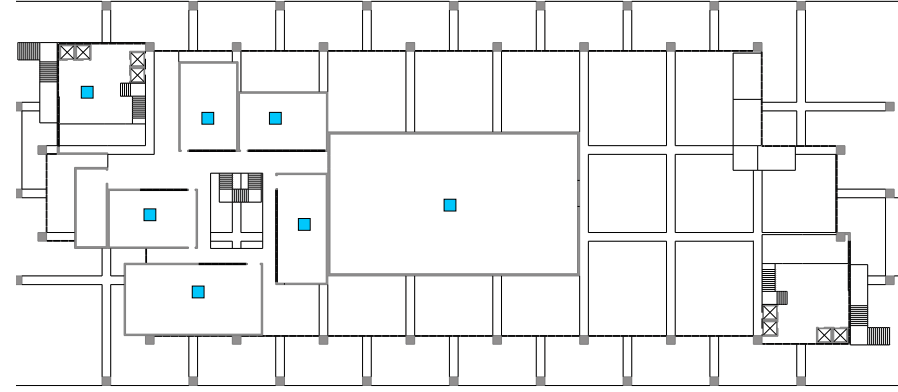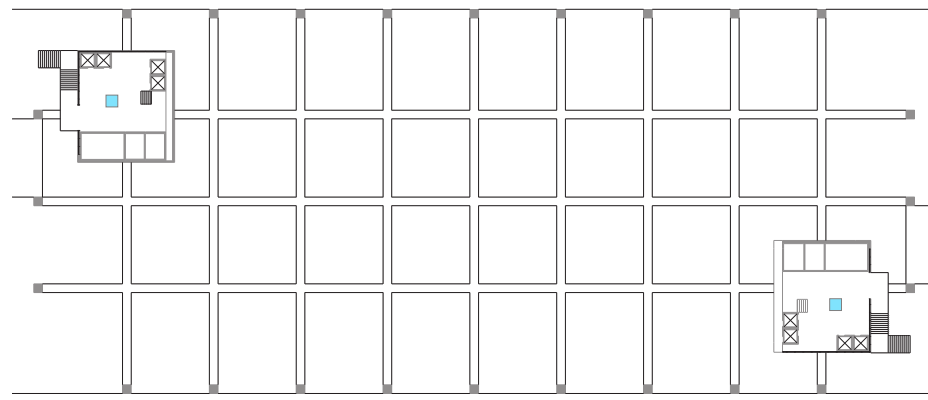

Sections

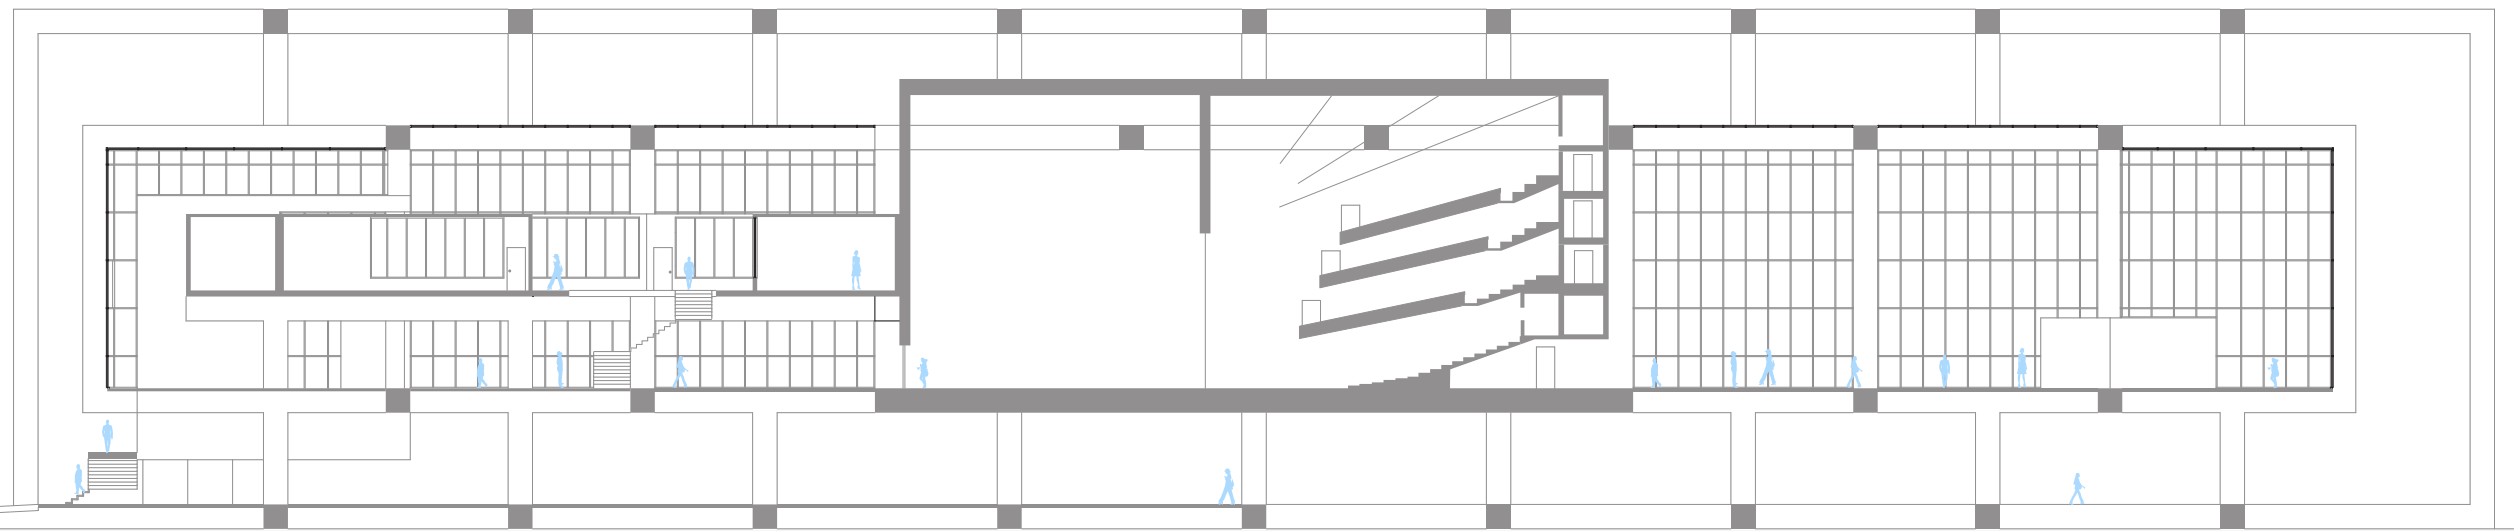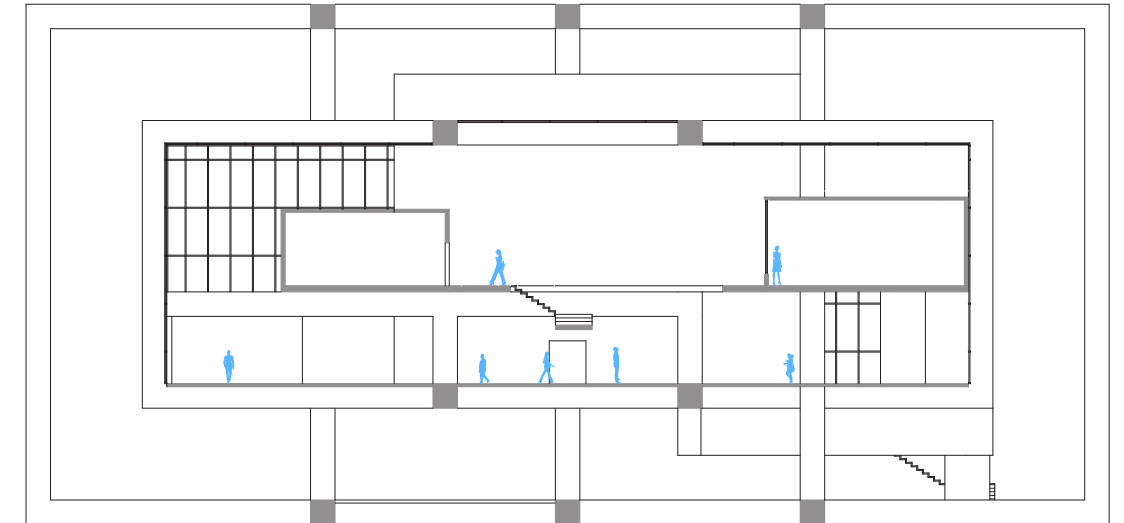

RHINO 3D
Laser Cutting
3D Printing

Fabrication Designer | Creator

3D Art Installation

Project Address:

23-10 41st Ave, Queens, NY 11101


Objective:

To suspended the art installation from aircraft cable which was anchor into a concrete ceiling in the entrance. The installation dead line was 3 weeks. Took two weeks to complete with a great team of five.


Team: Allon Morgan, Anastasia Shaiukova, Heraldi Sadmojo, Mimu Sakuma Anner More




Design Proposal space diagram

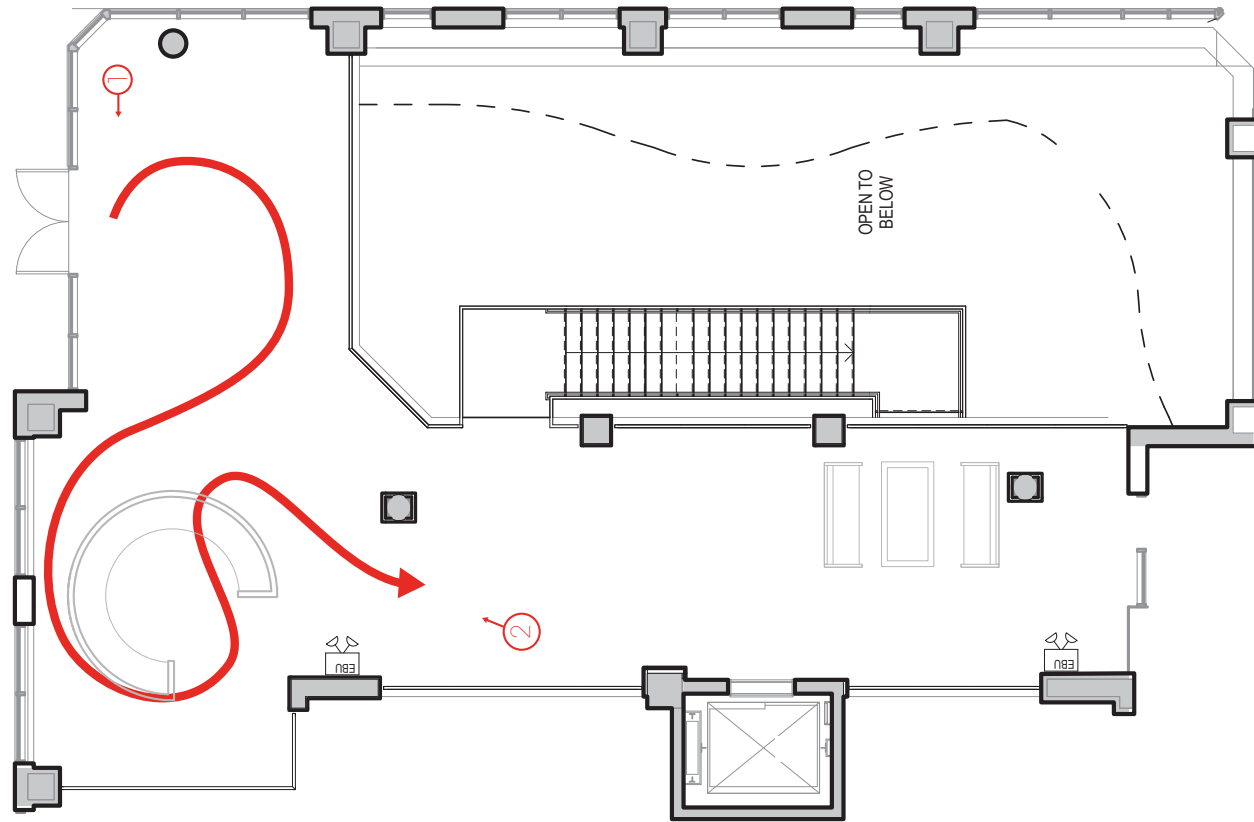

Final Cell configuration Design

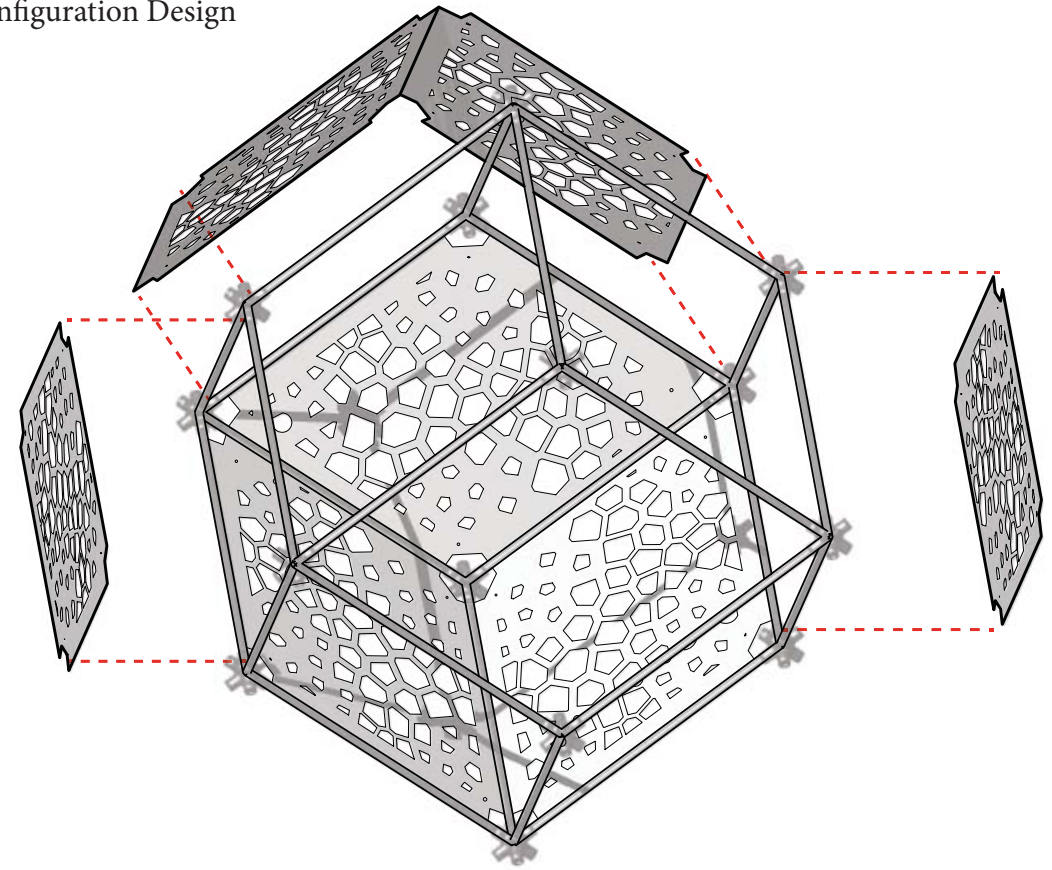

3D Design Proposal

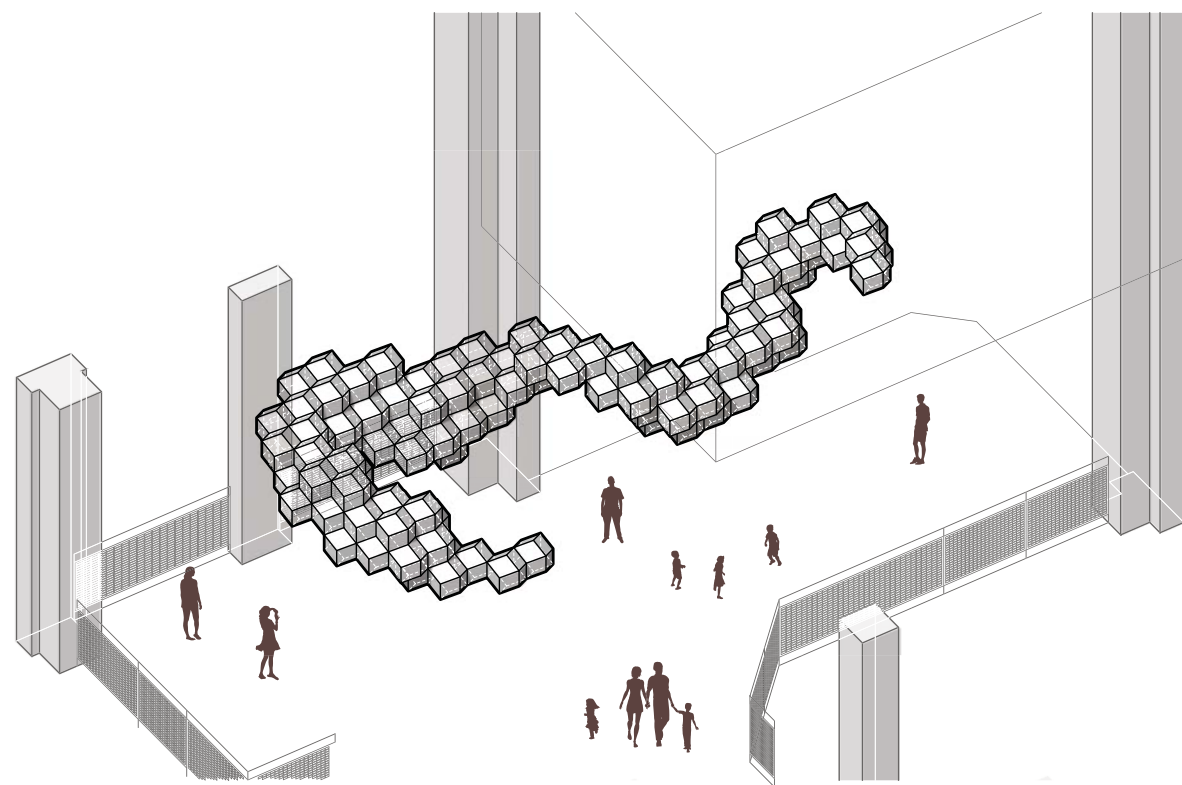

Design Process

