



Architecture

PORTFOLIO

Hoda Razmara

I am

Hoda Razmara

an undergraduate architecture student.



📞 (310) 730-3617

✉️ hodarazmara79@gmail.com

📍 Los Angeles County, CA

📅 07, 21, 2000

Education

2019-2021

Mount San Antonio College, Walnut CA

2021- Current

California State Polytechnic University, Pomona, CA

Accomplishments / Awards

Dean's List- Fall 2021- Fall 2023 •

President's List- Fall 2021- Spring 2022 •

Interim Student Exhibition- 2021 Winner •


Interim Student Exhibition- 2022 Winner •

Maintained a 3.8 GPA •

Software Skills

Rhino	●●●●●
Photoshop	●●●●●
InDesign	●●●●●
Illustrator	●●●●

Newforma	●●●●
Revit	●●●●
AutoCAD	●●●●
BIM 360	●●●

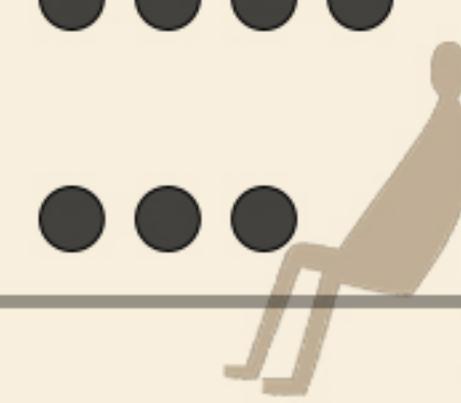

Languages

English	●●●●●
Farsi	●●●●●




CONTENTS


01. Shell



04. Fluid Contours

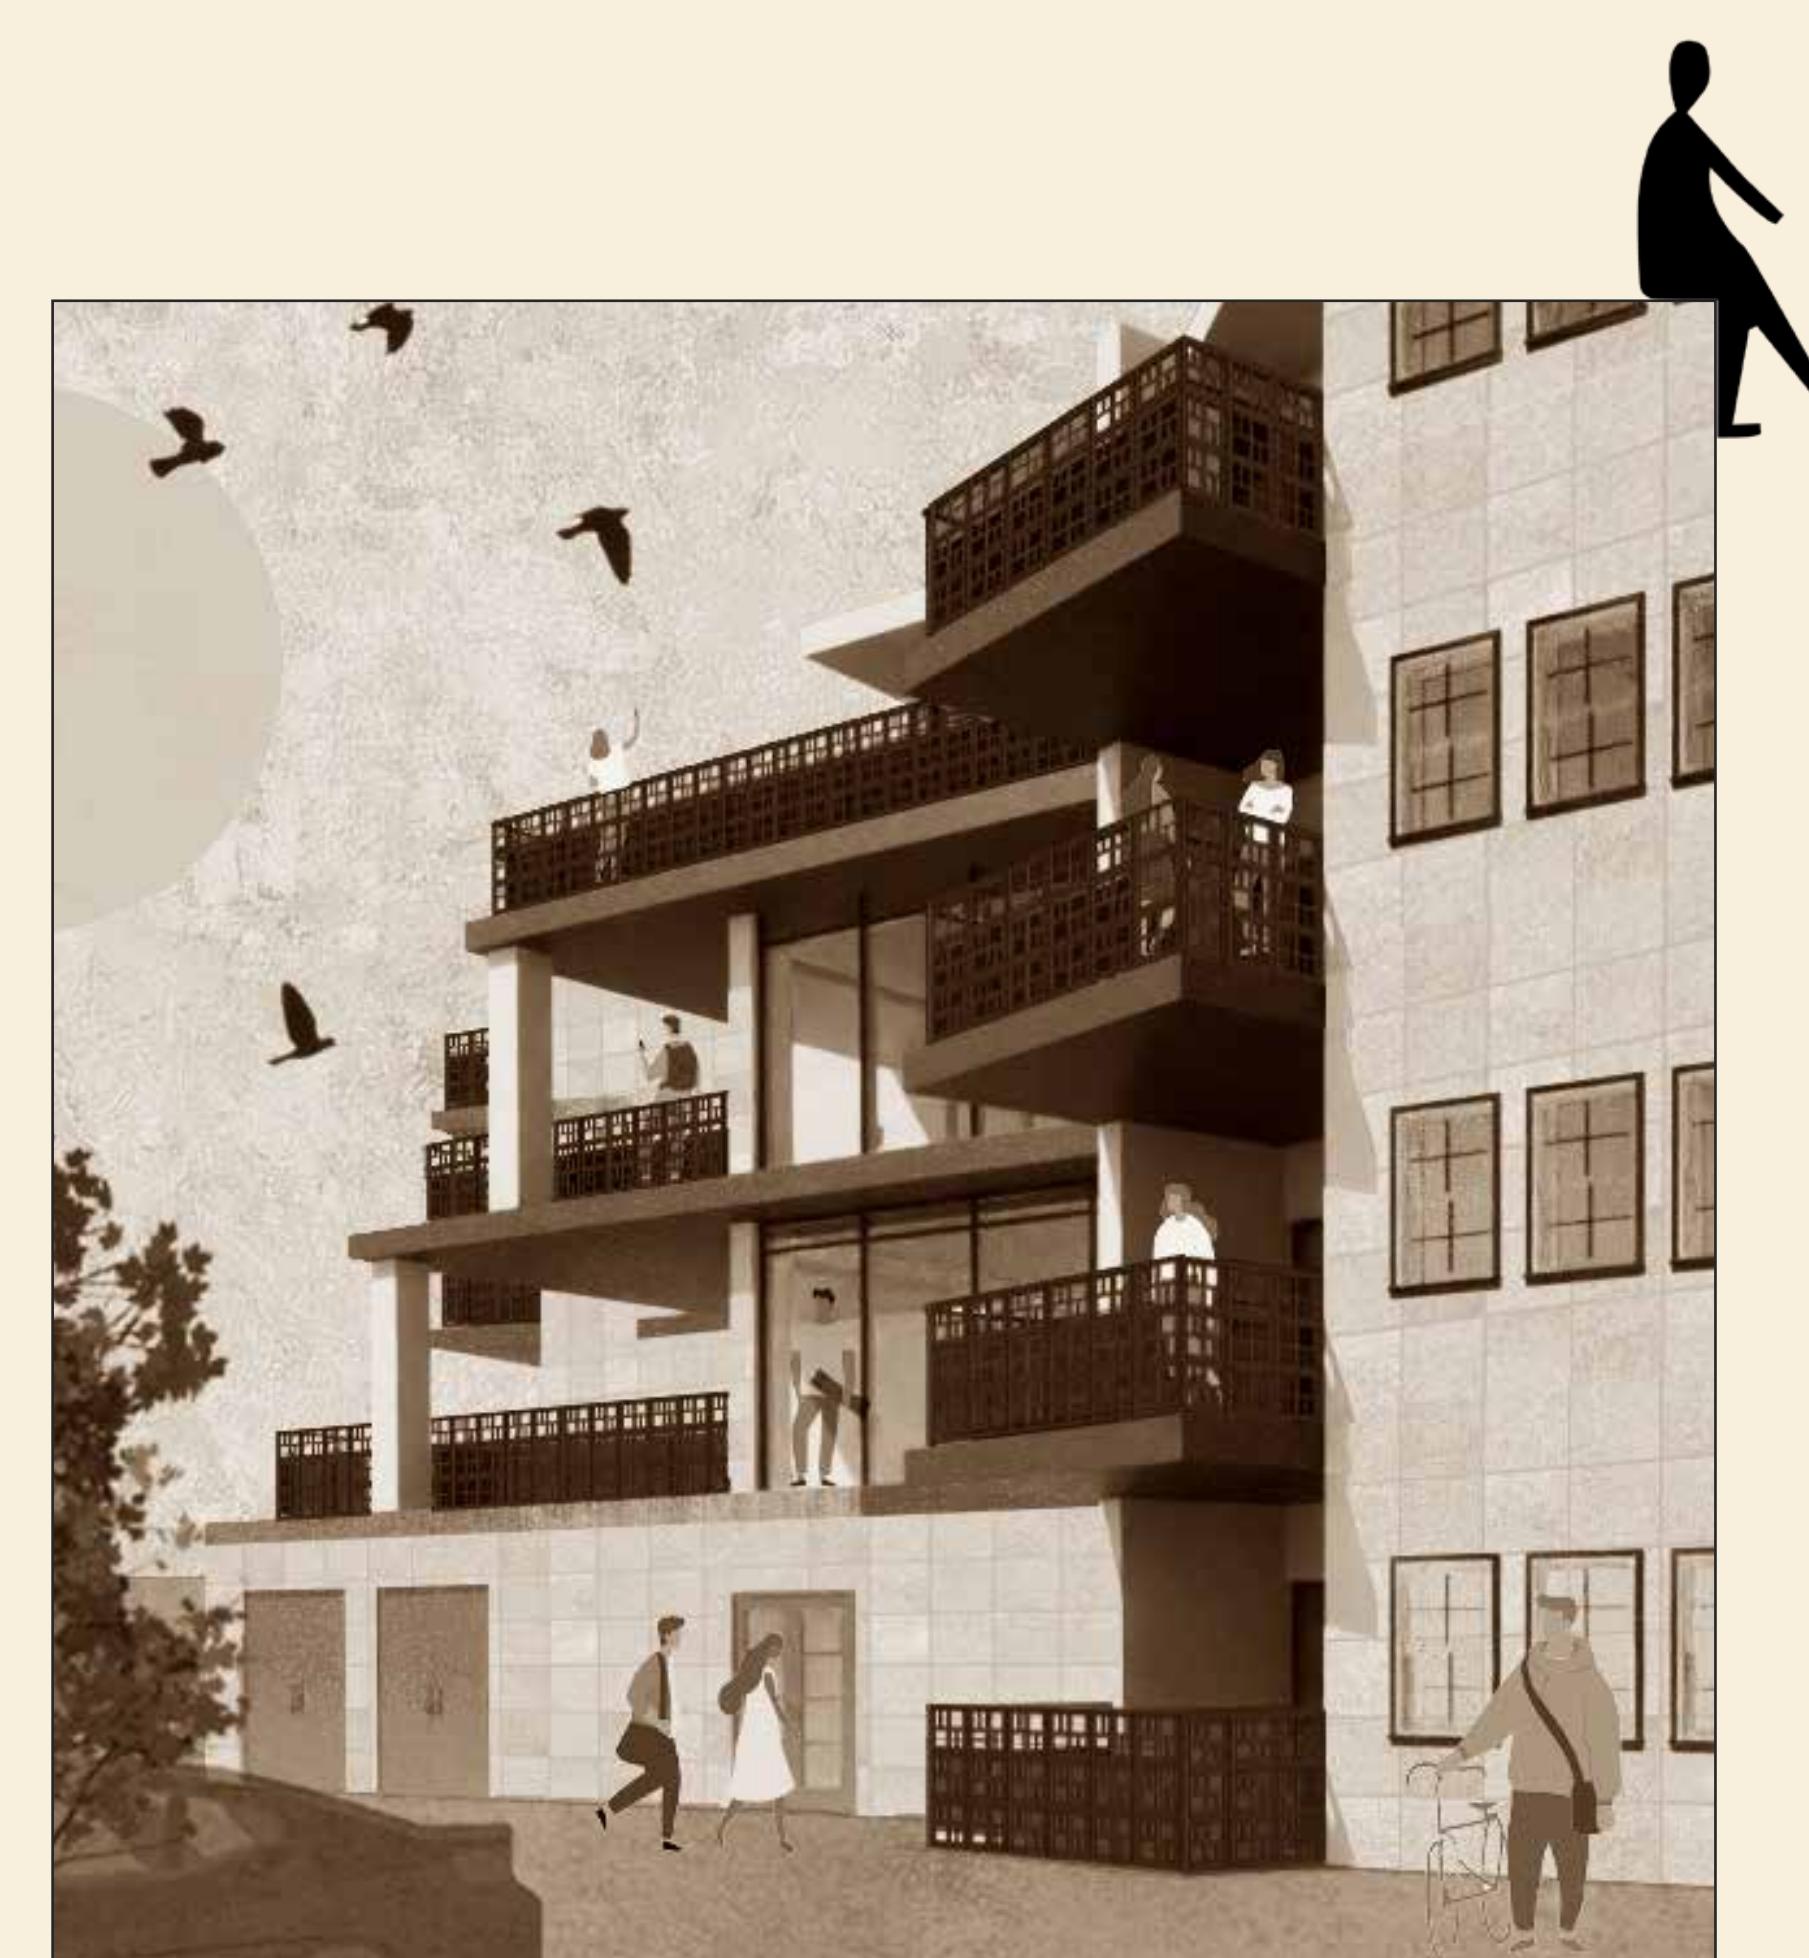

02. Housing

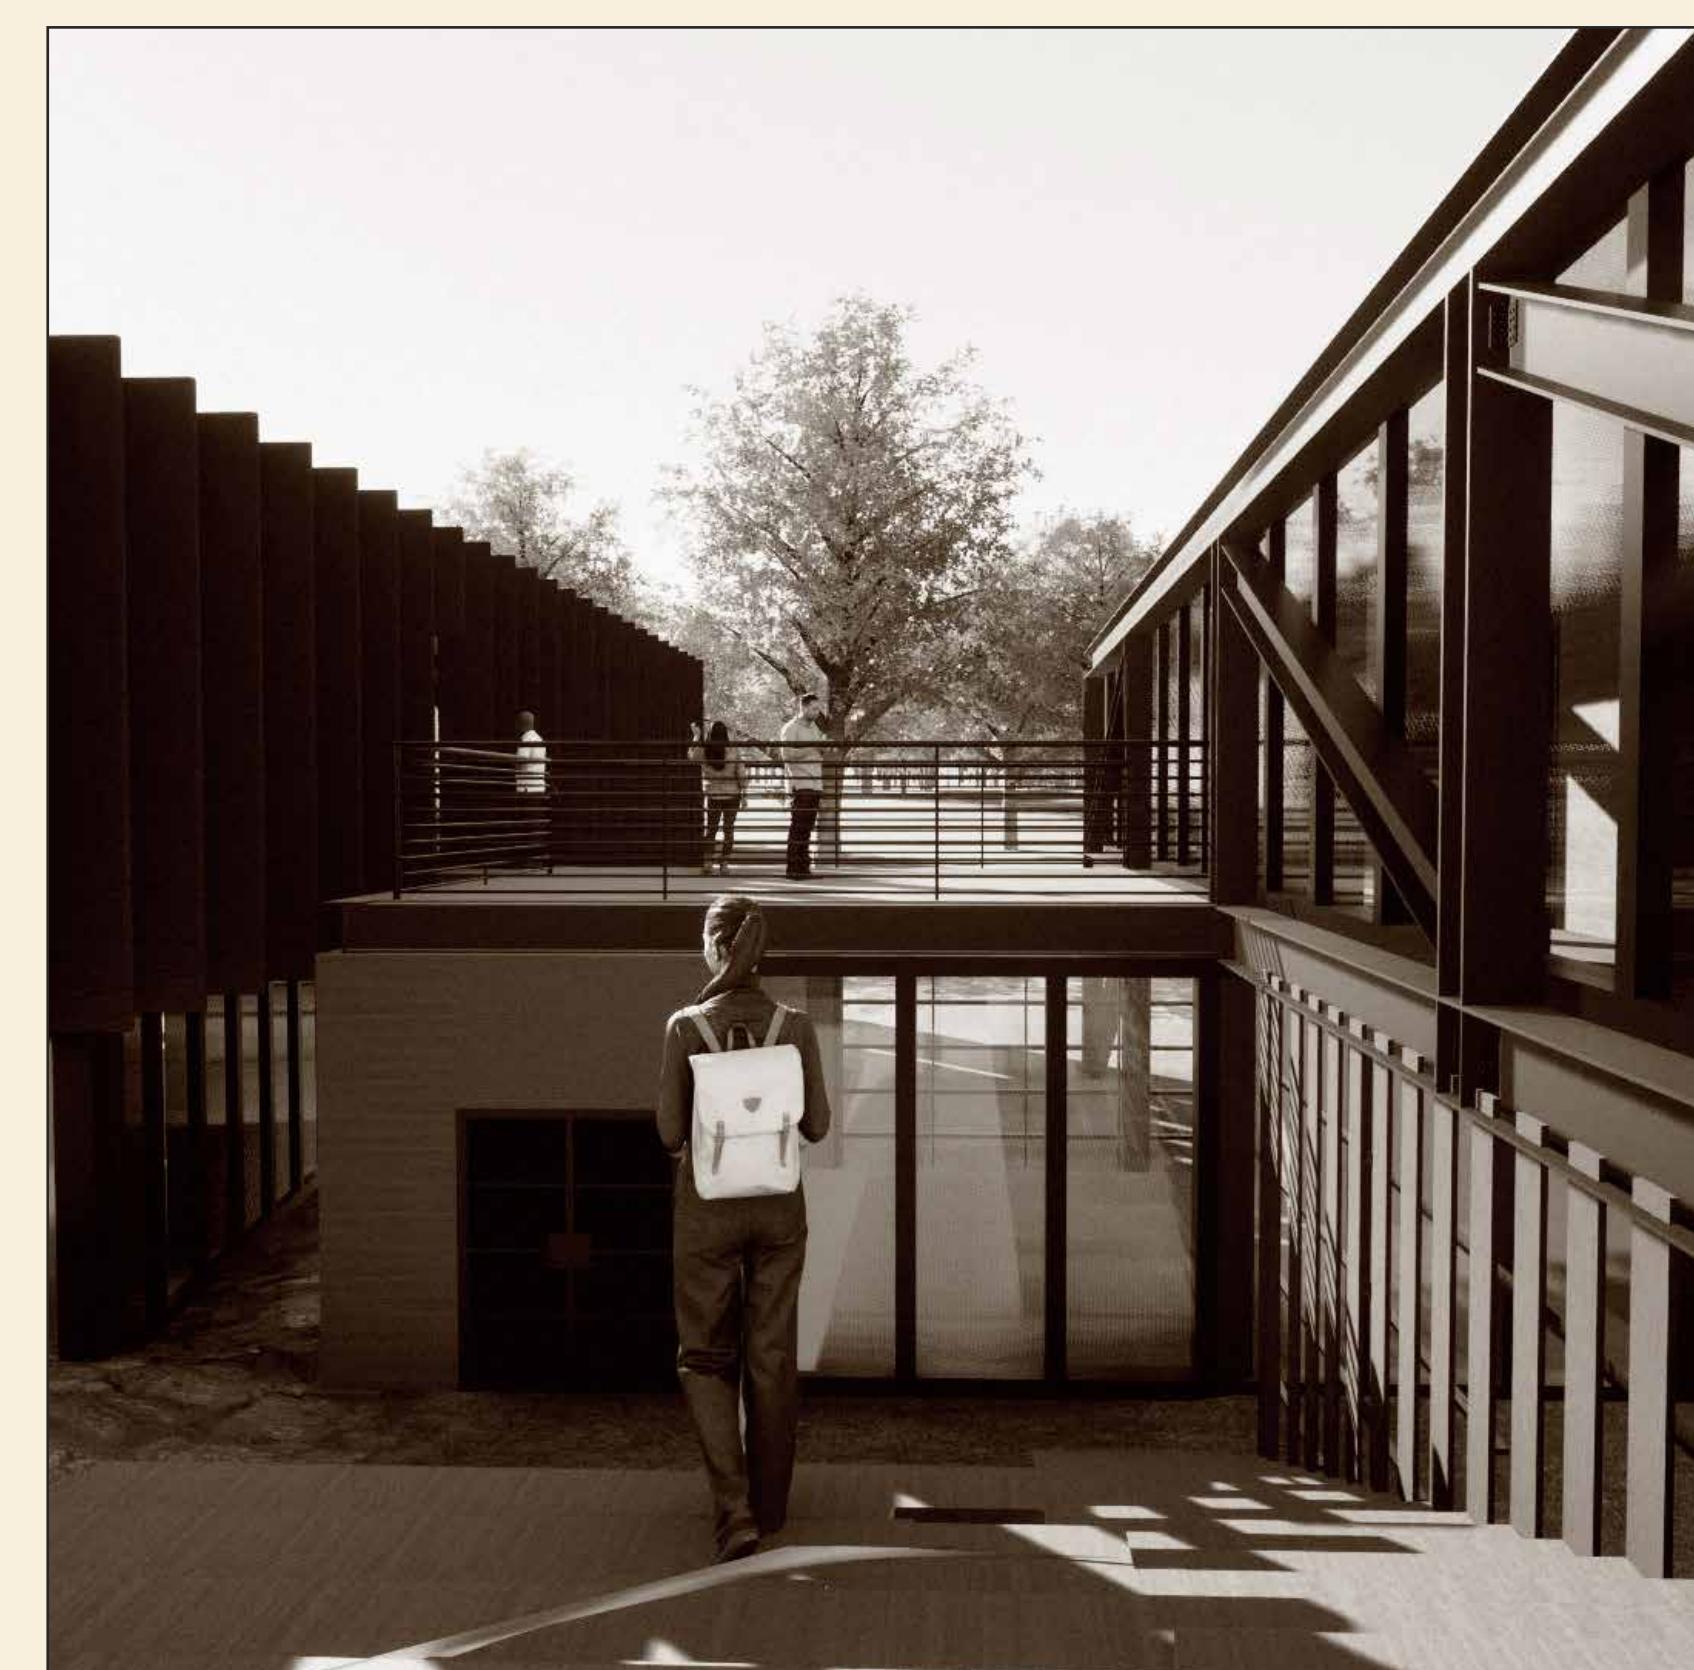


05. Renders

03. Volumes & Voids



06. Interior Design

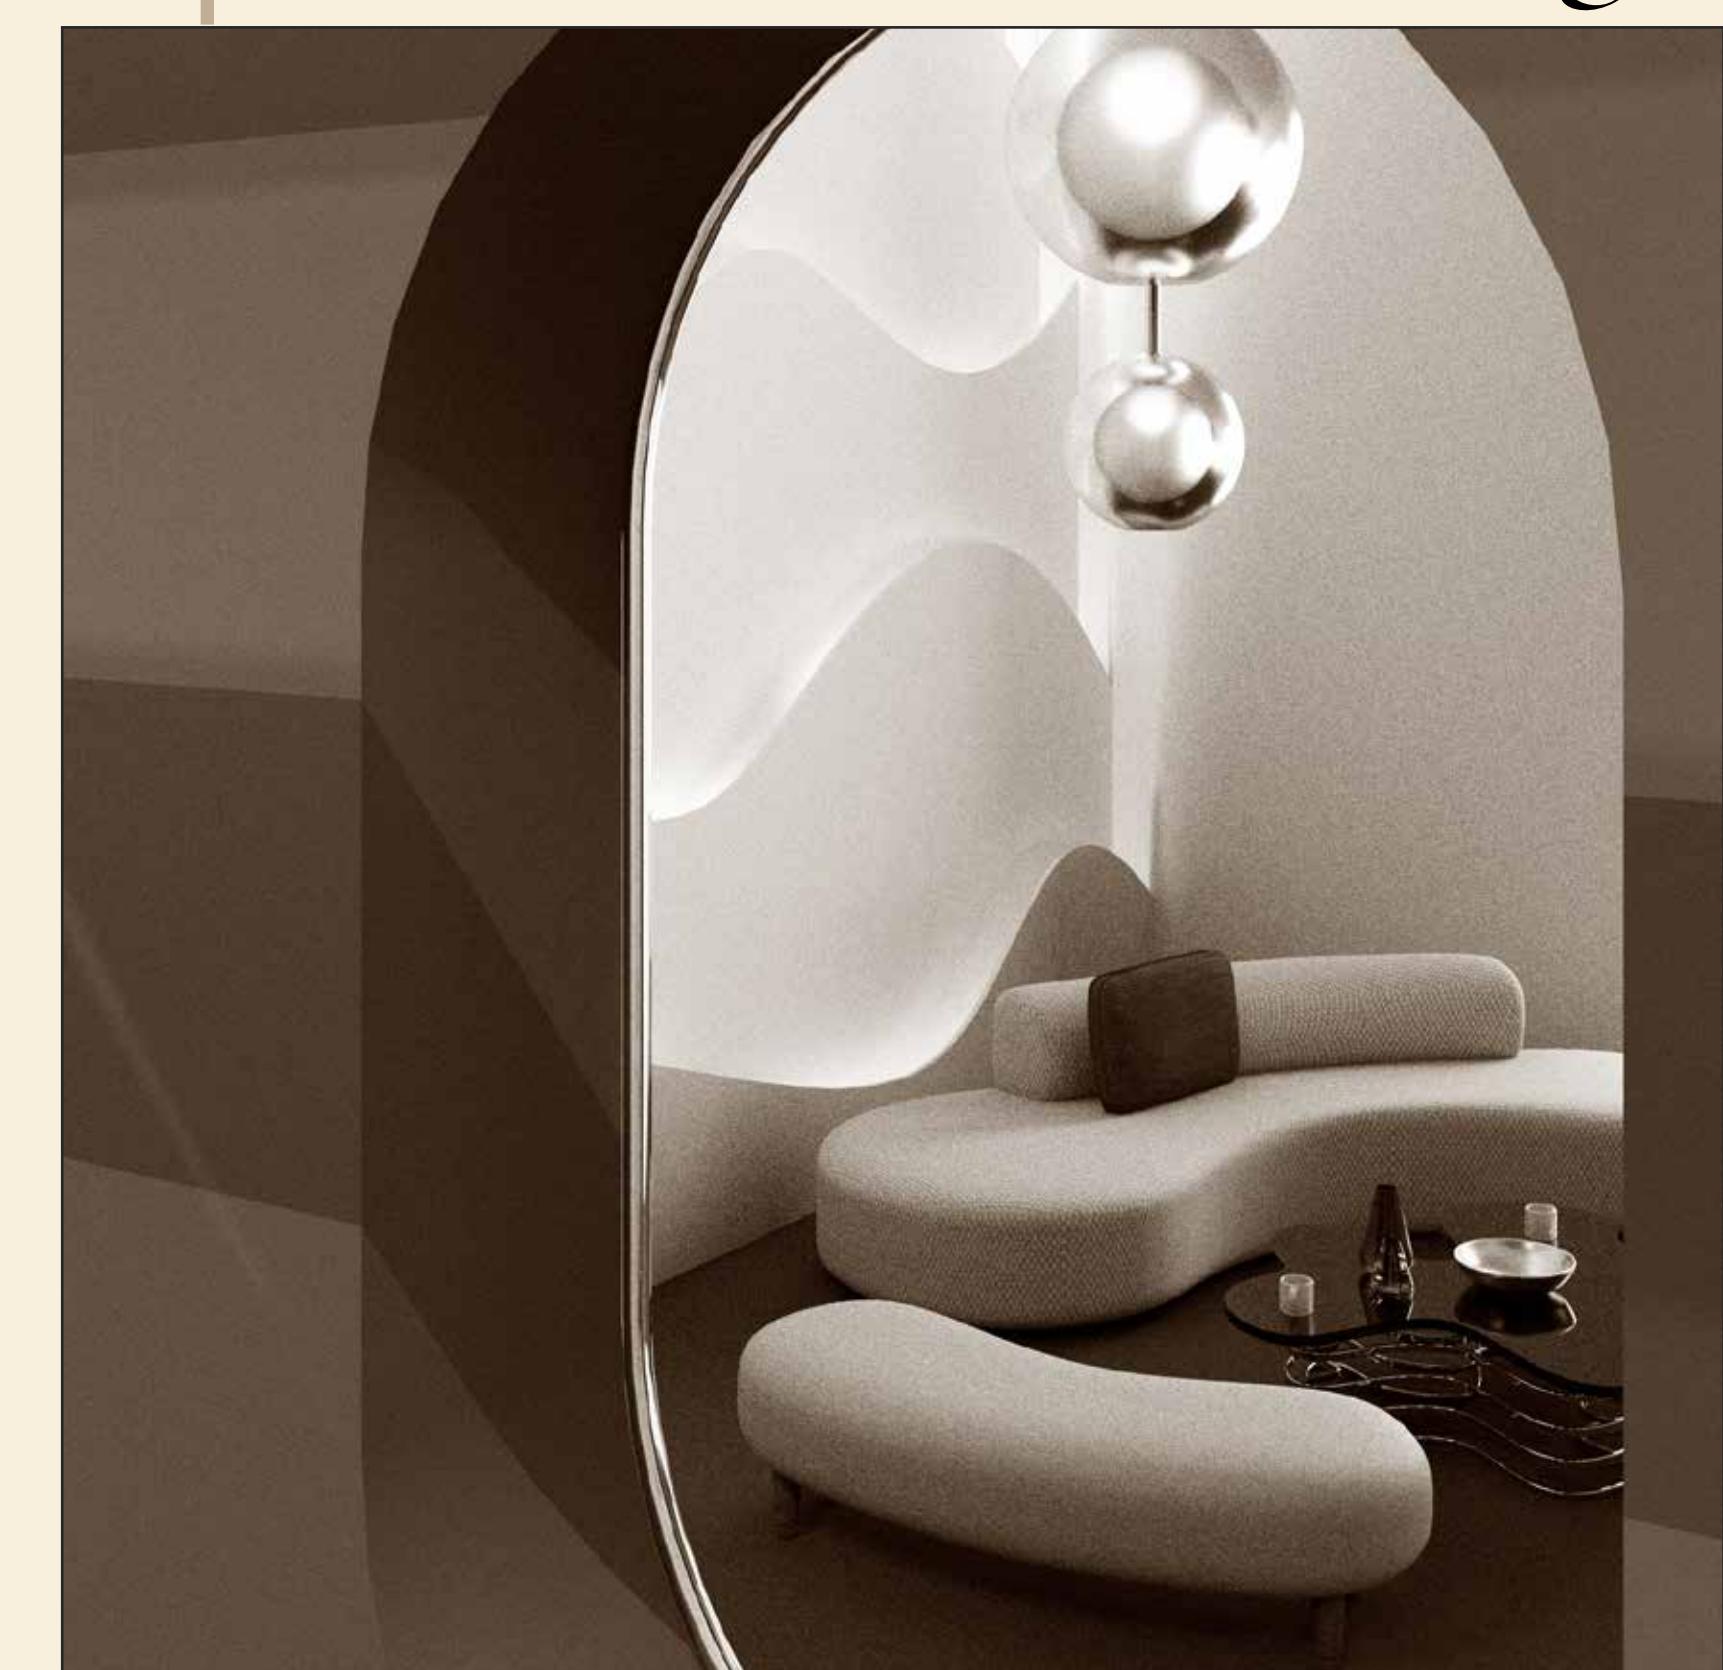




01. Mount Wilson Institute




Pasadena, CA, Fall 2023


Shell-

This project aims to rejuvenate Mt. Wilson Observatory with a privately funded boarding facility for scientists and guests on the east side of the campus. To meet environmental guidelines, the design repurposes an existing footprint, considering vertical expansion or cantilevering. Sustainability, ADA accessibility, and addressing high fire danger are key focuses. The facility will include a sky amphitheater for researchers to engage with the public through lectures and events.

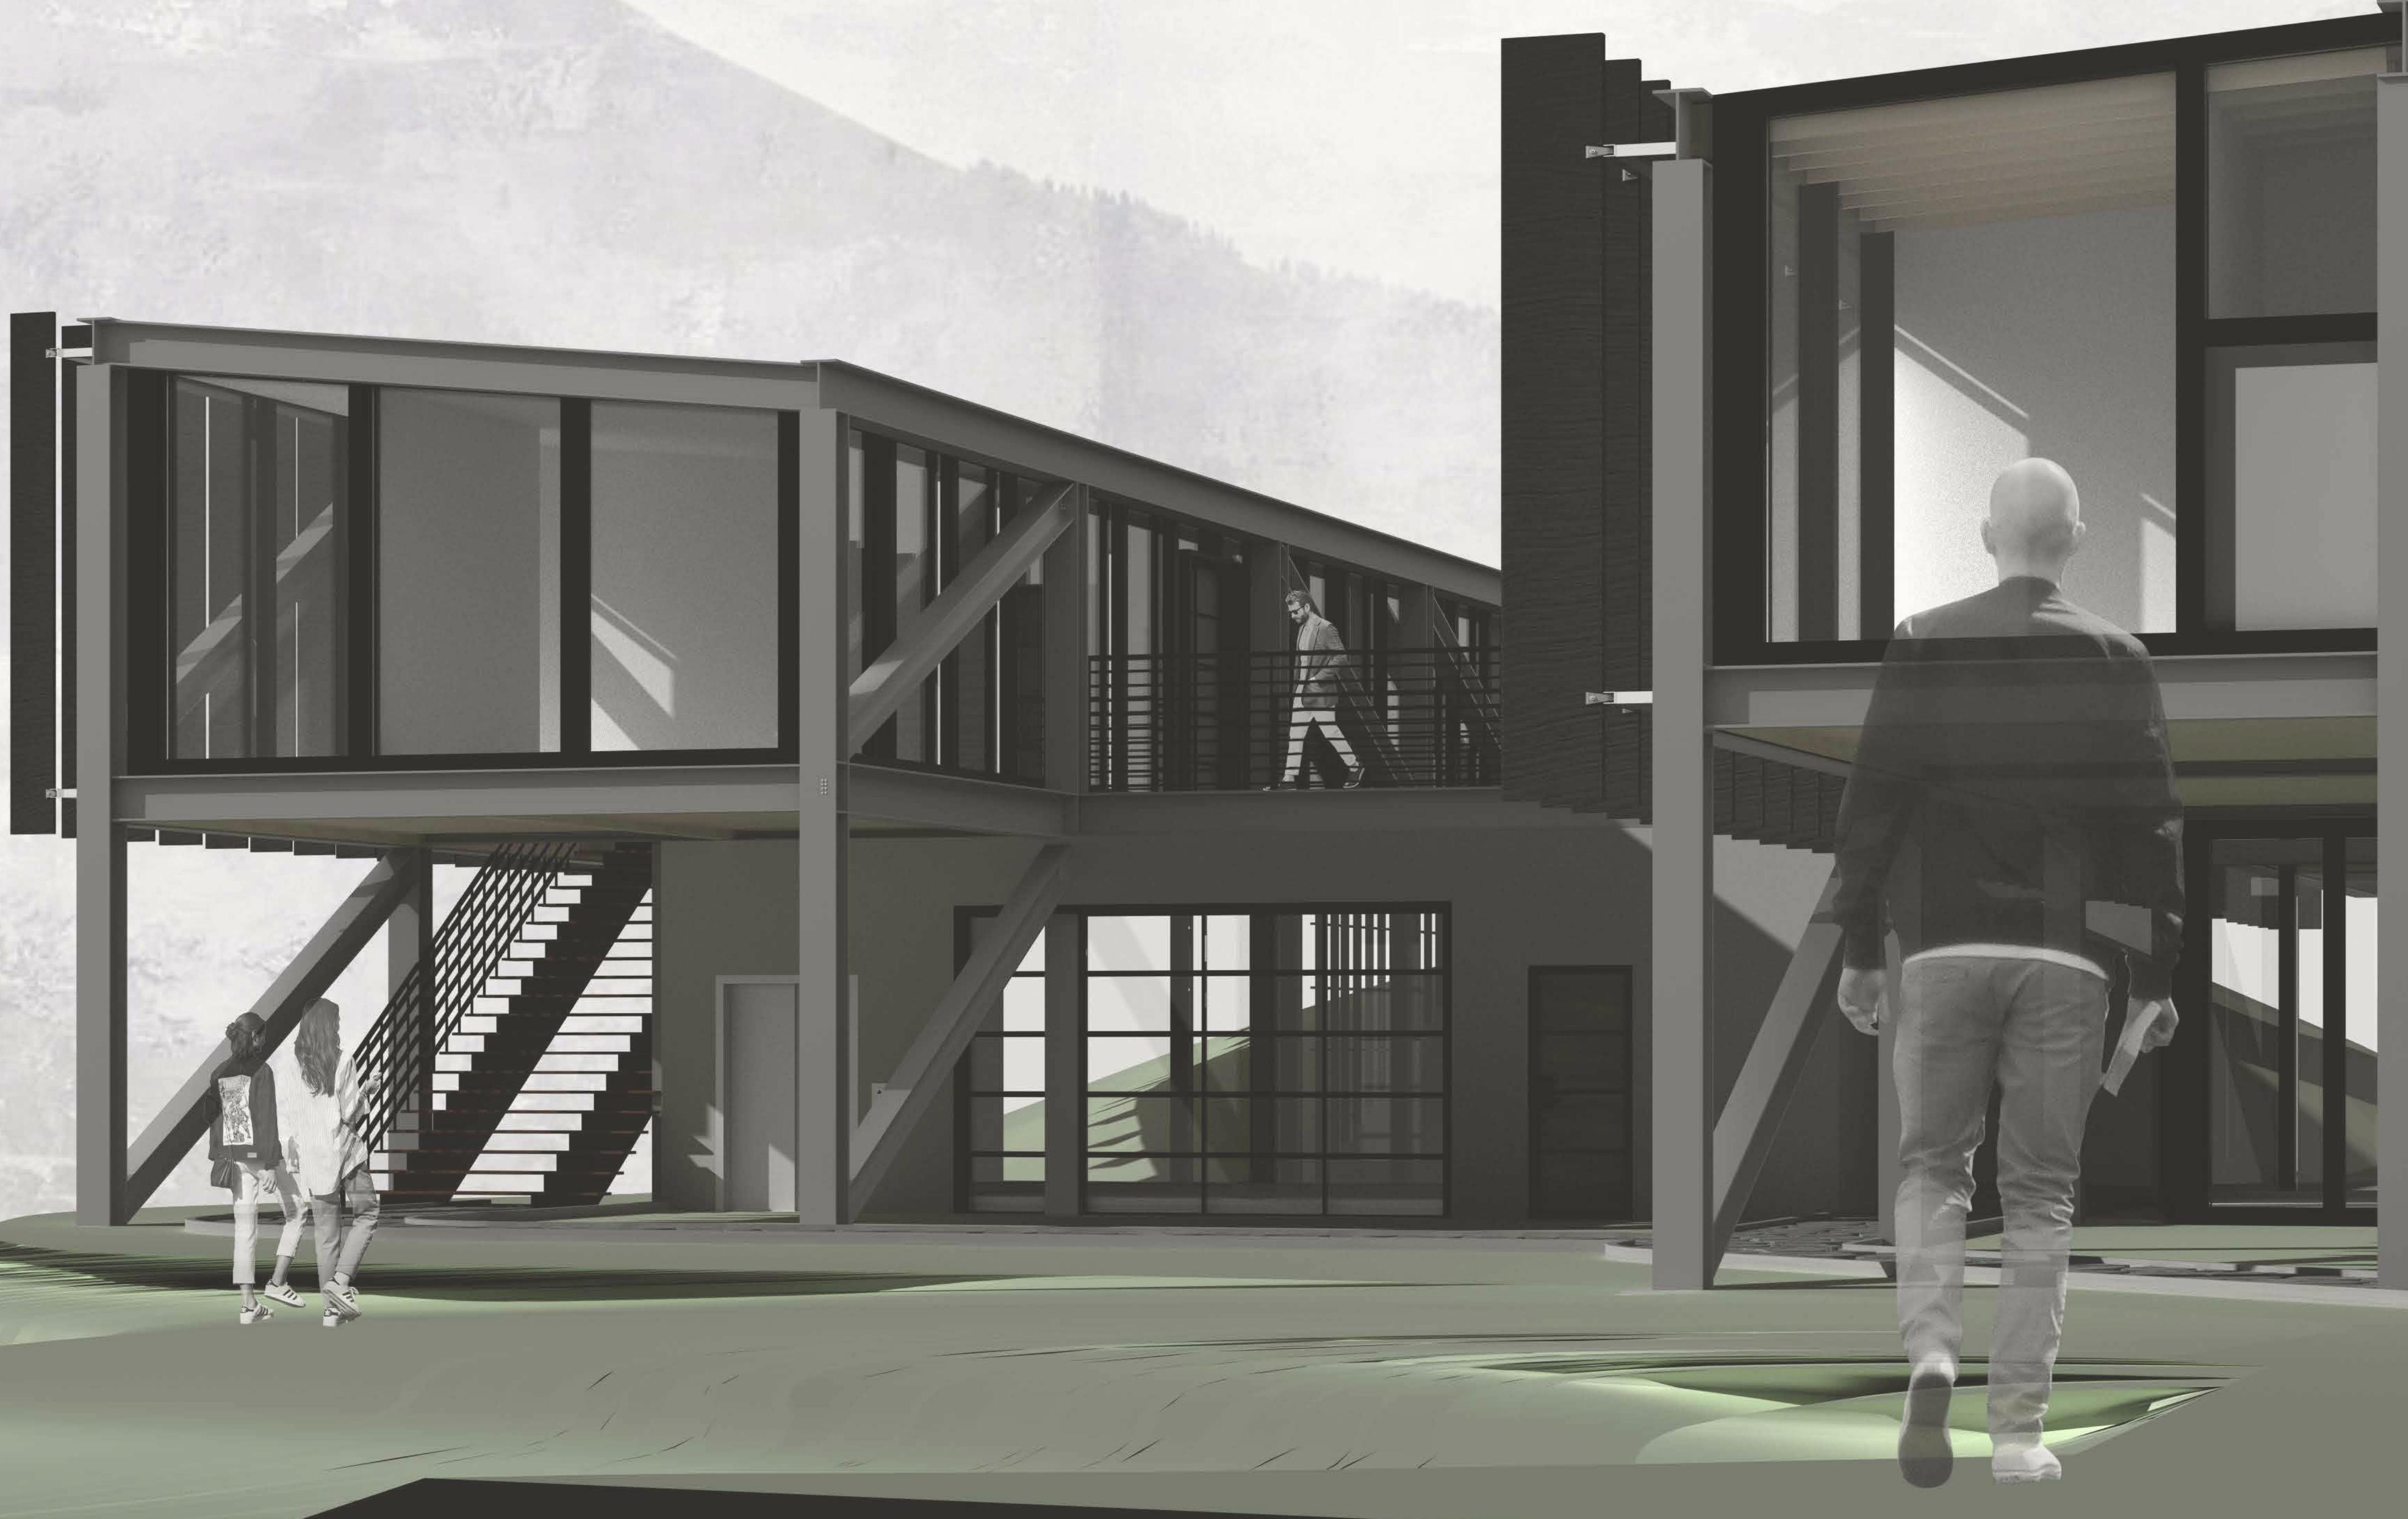

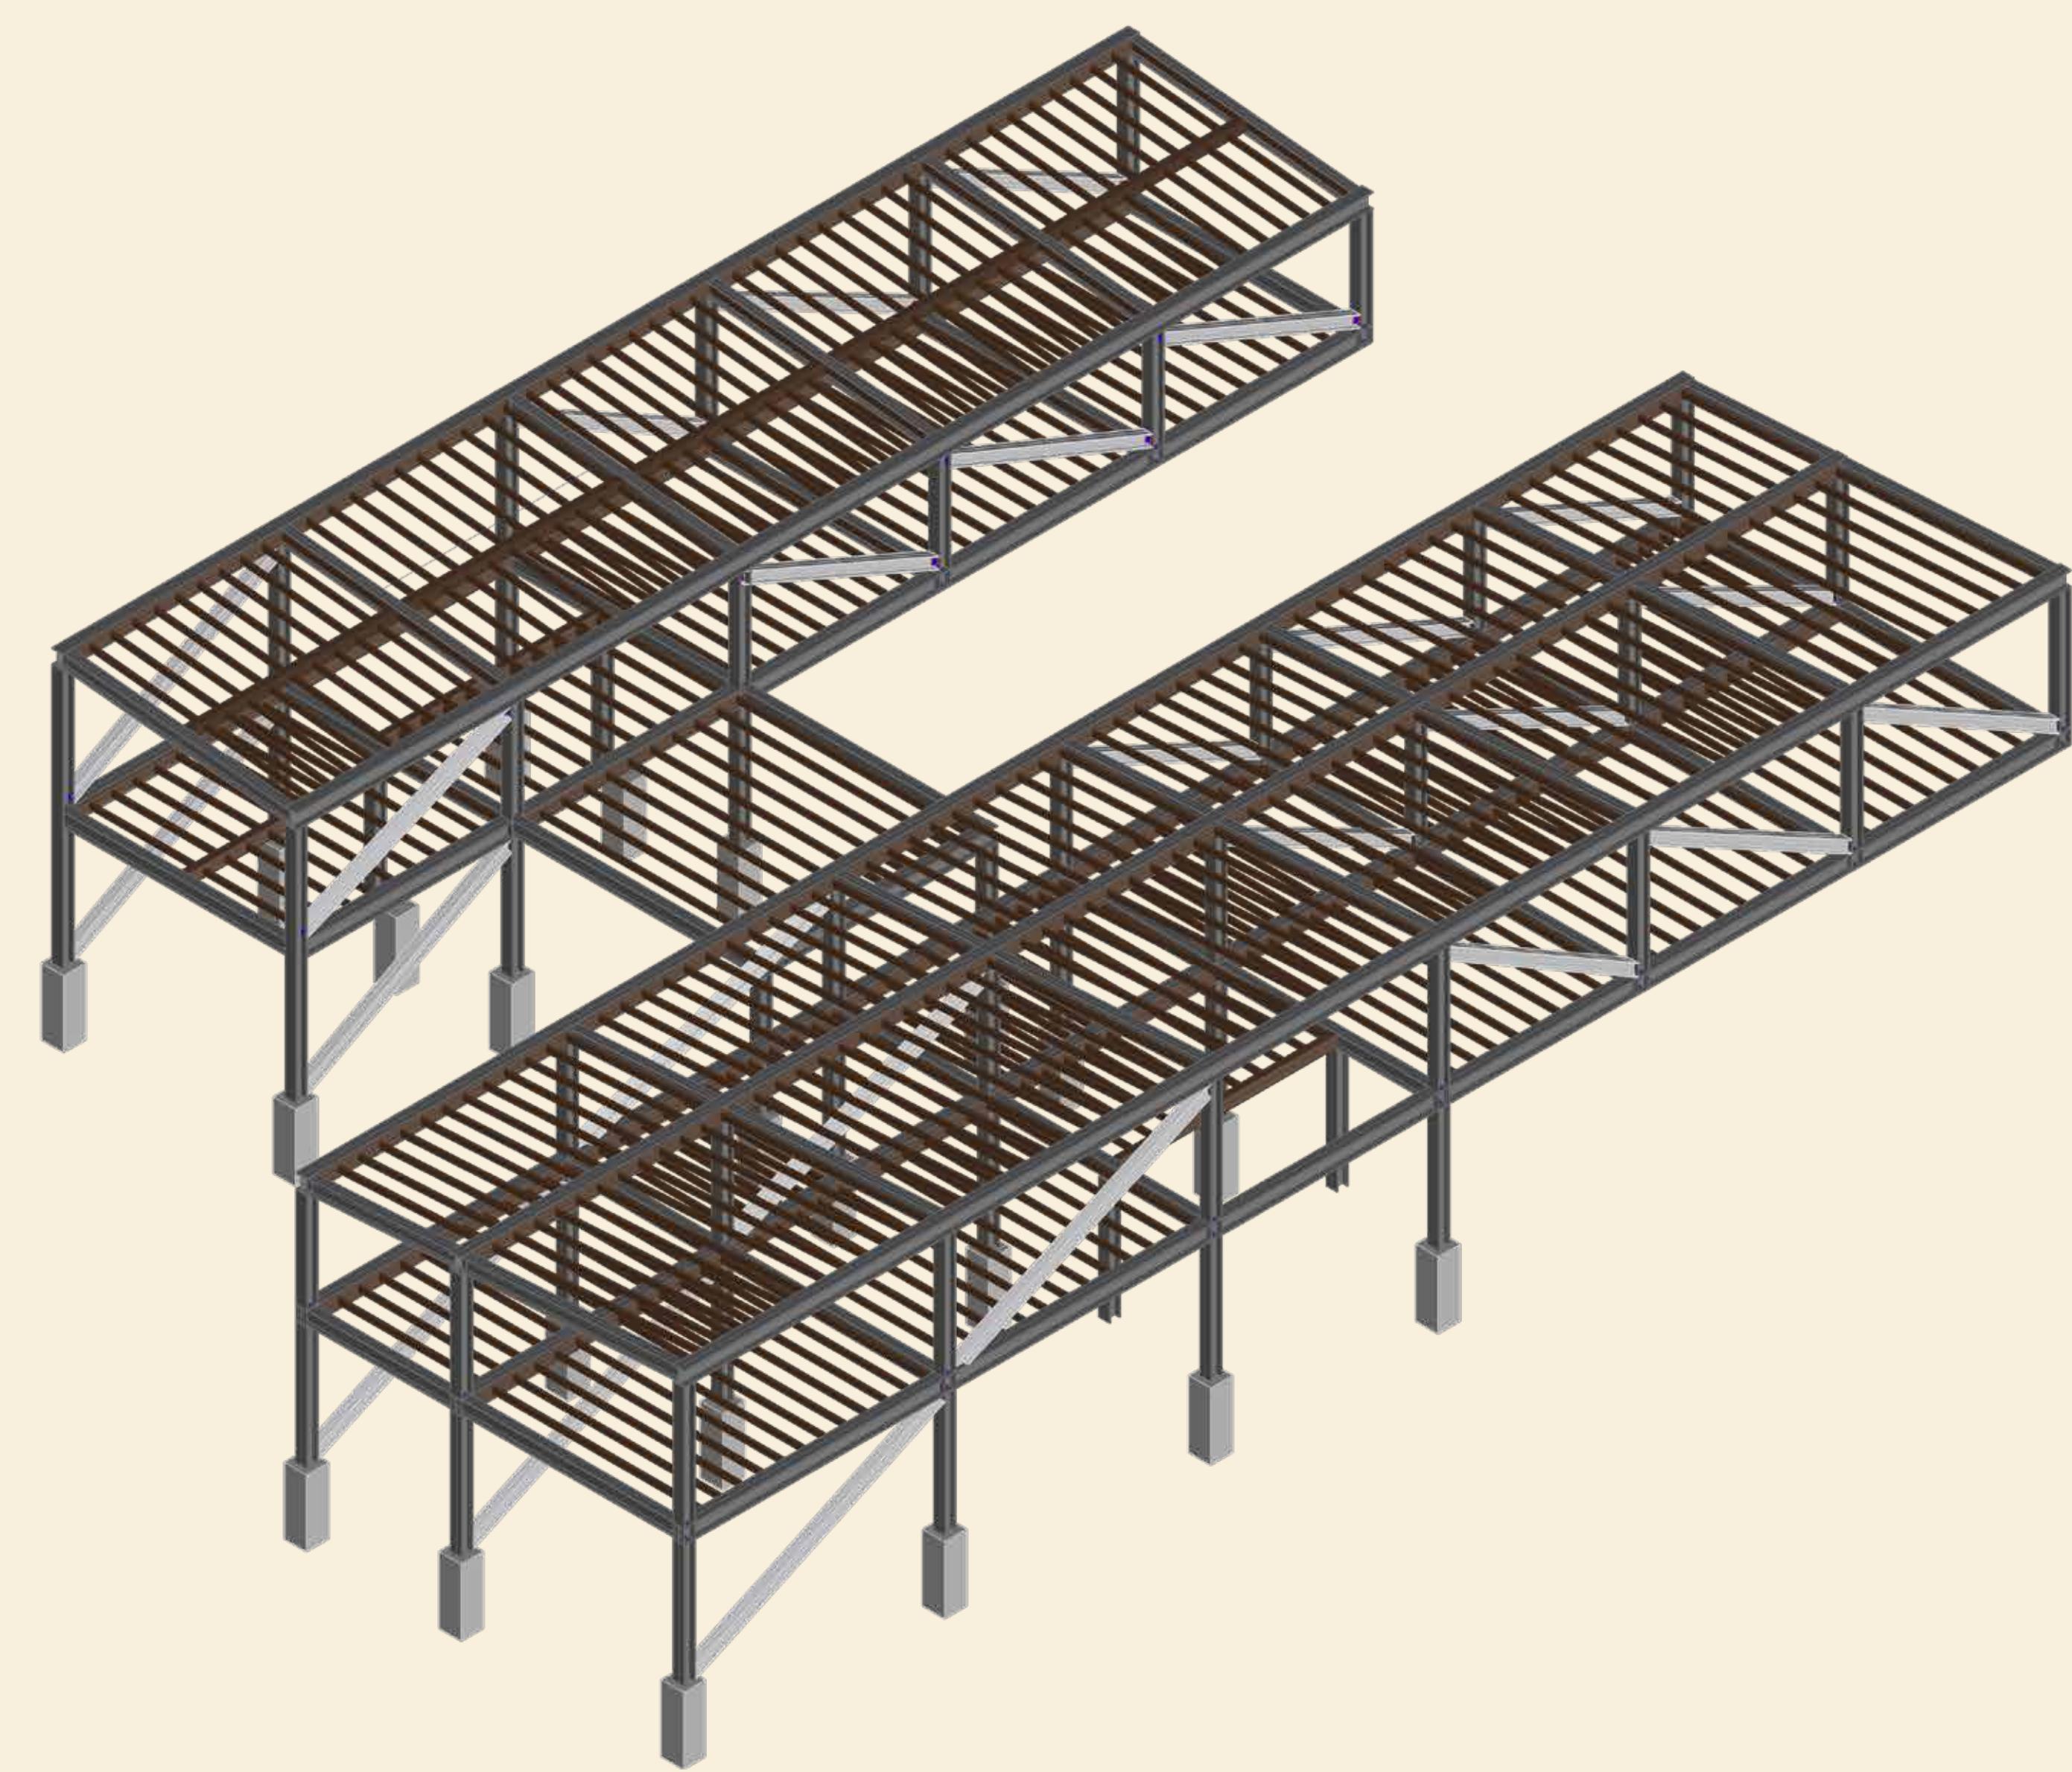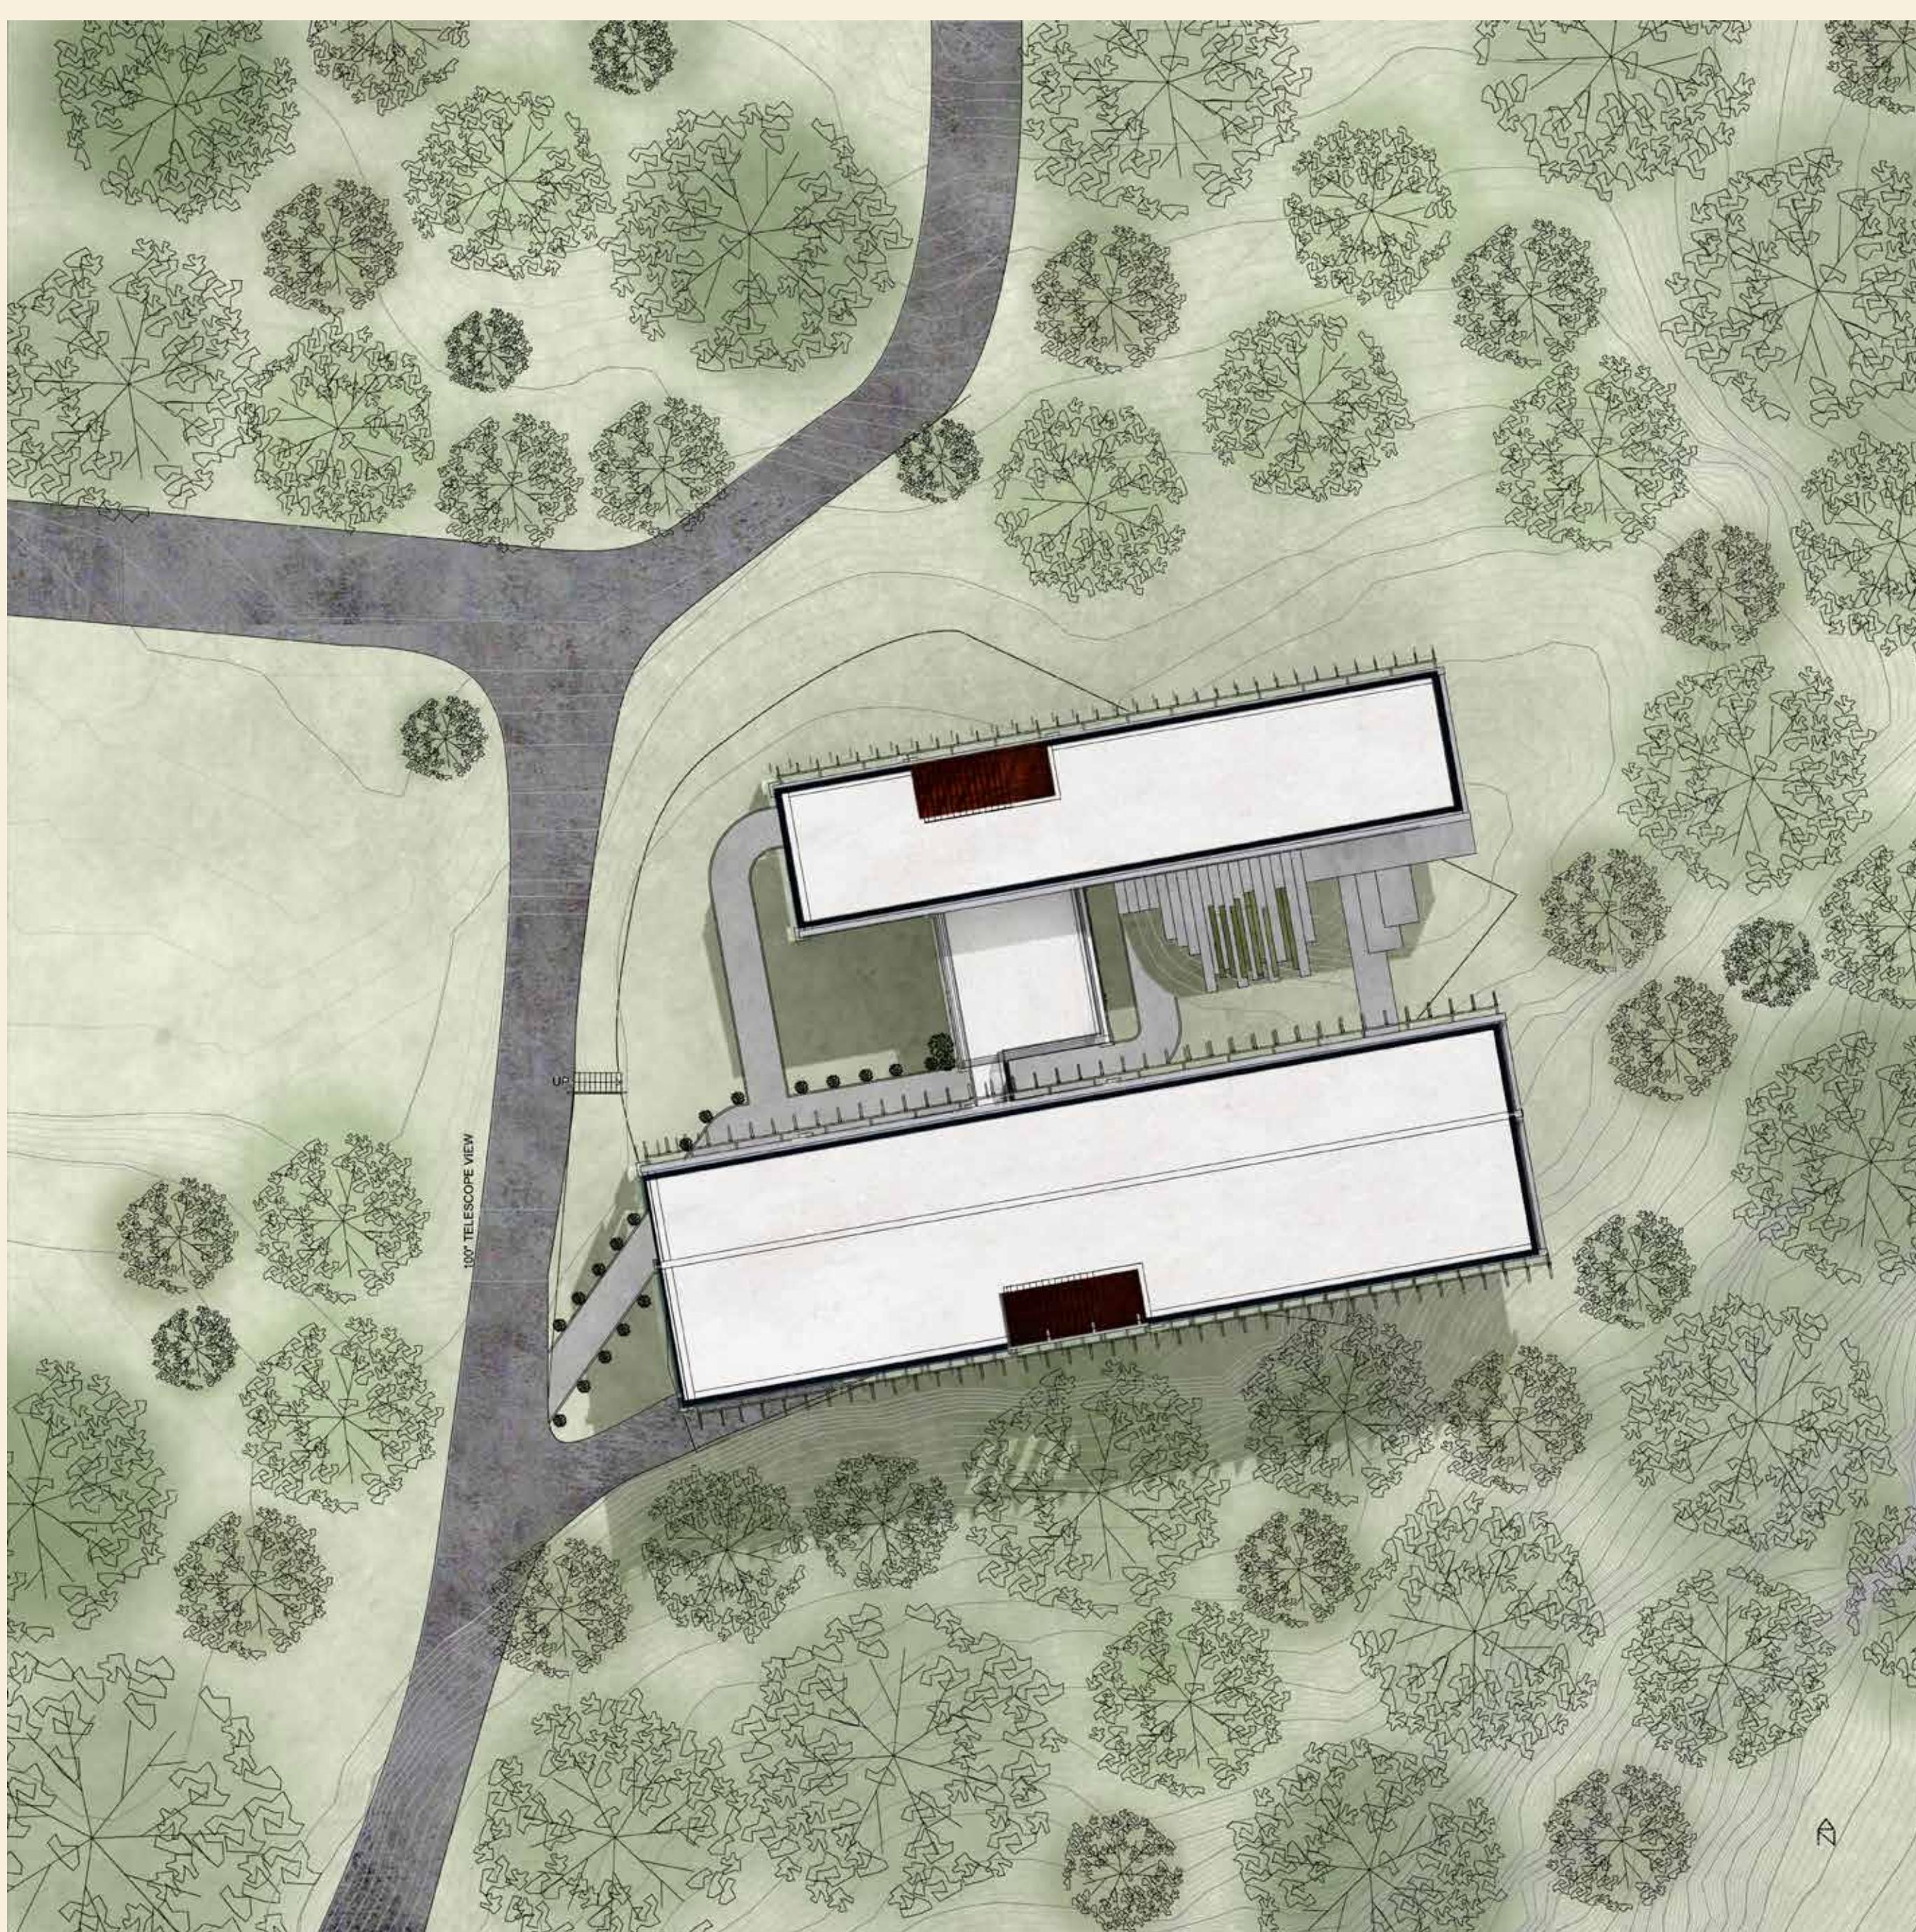

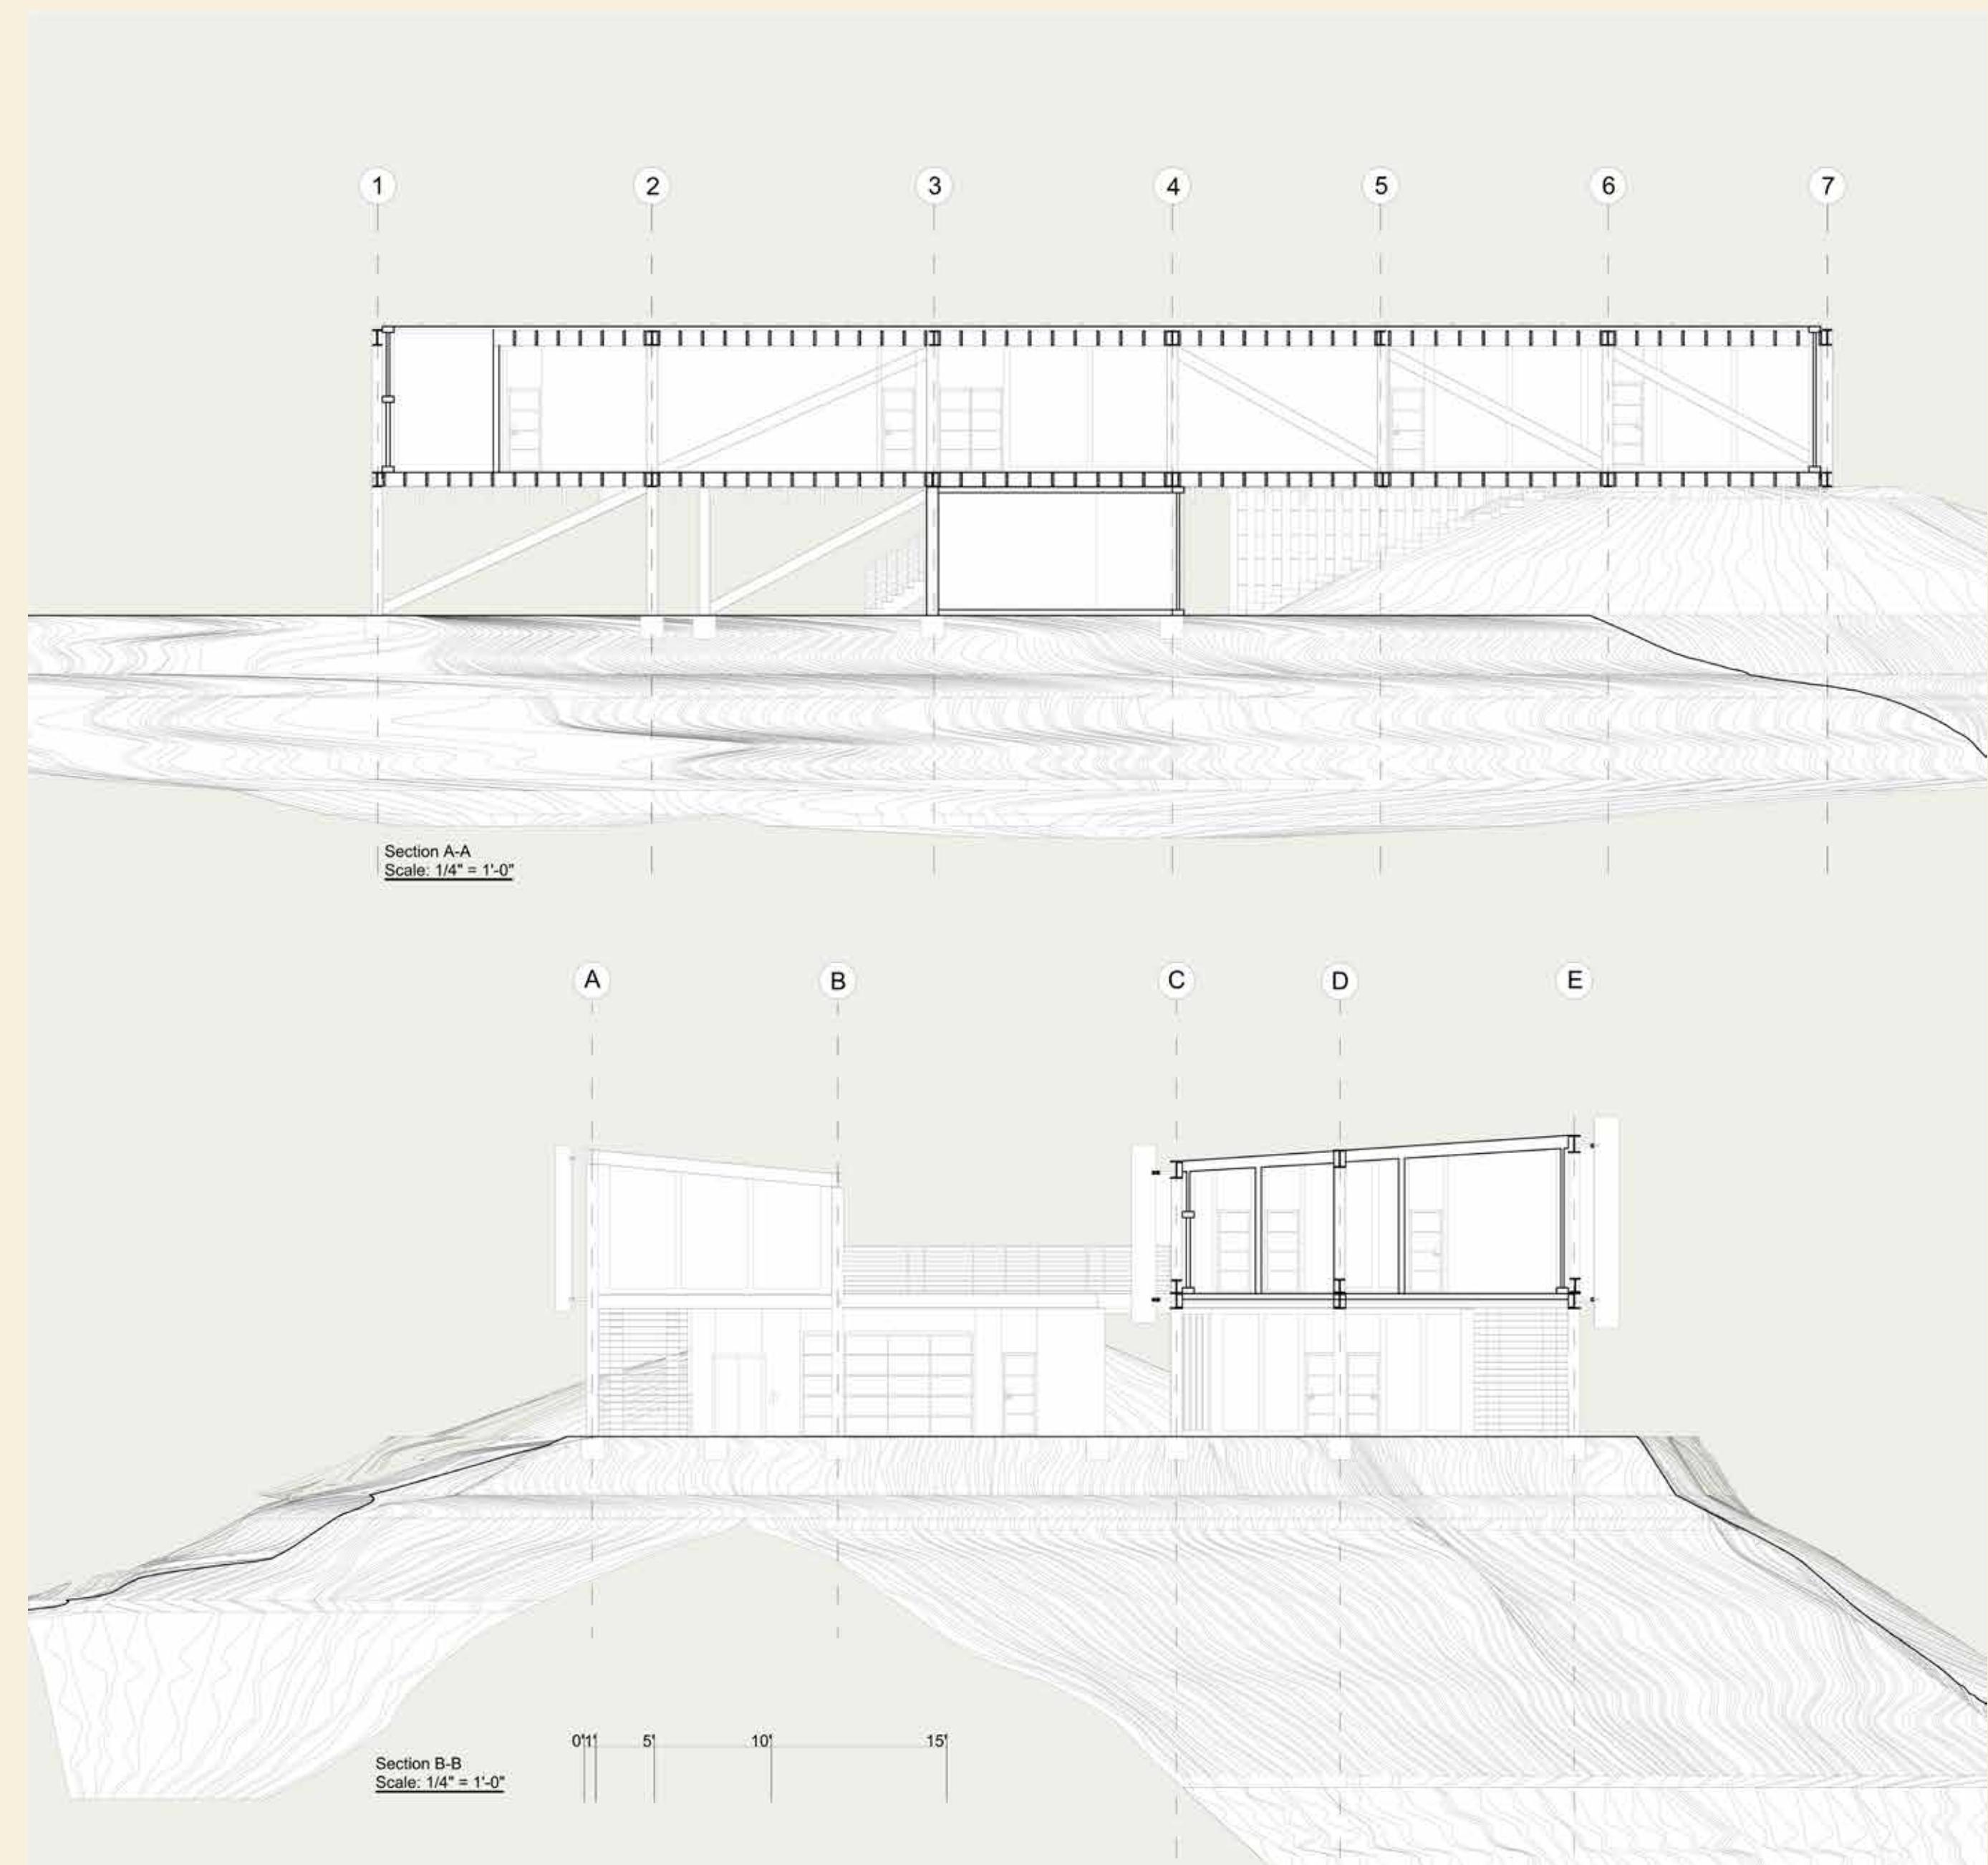
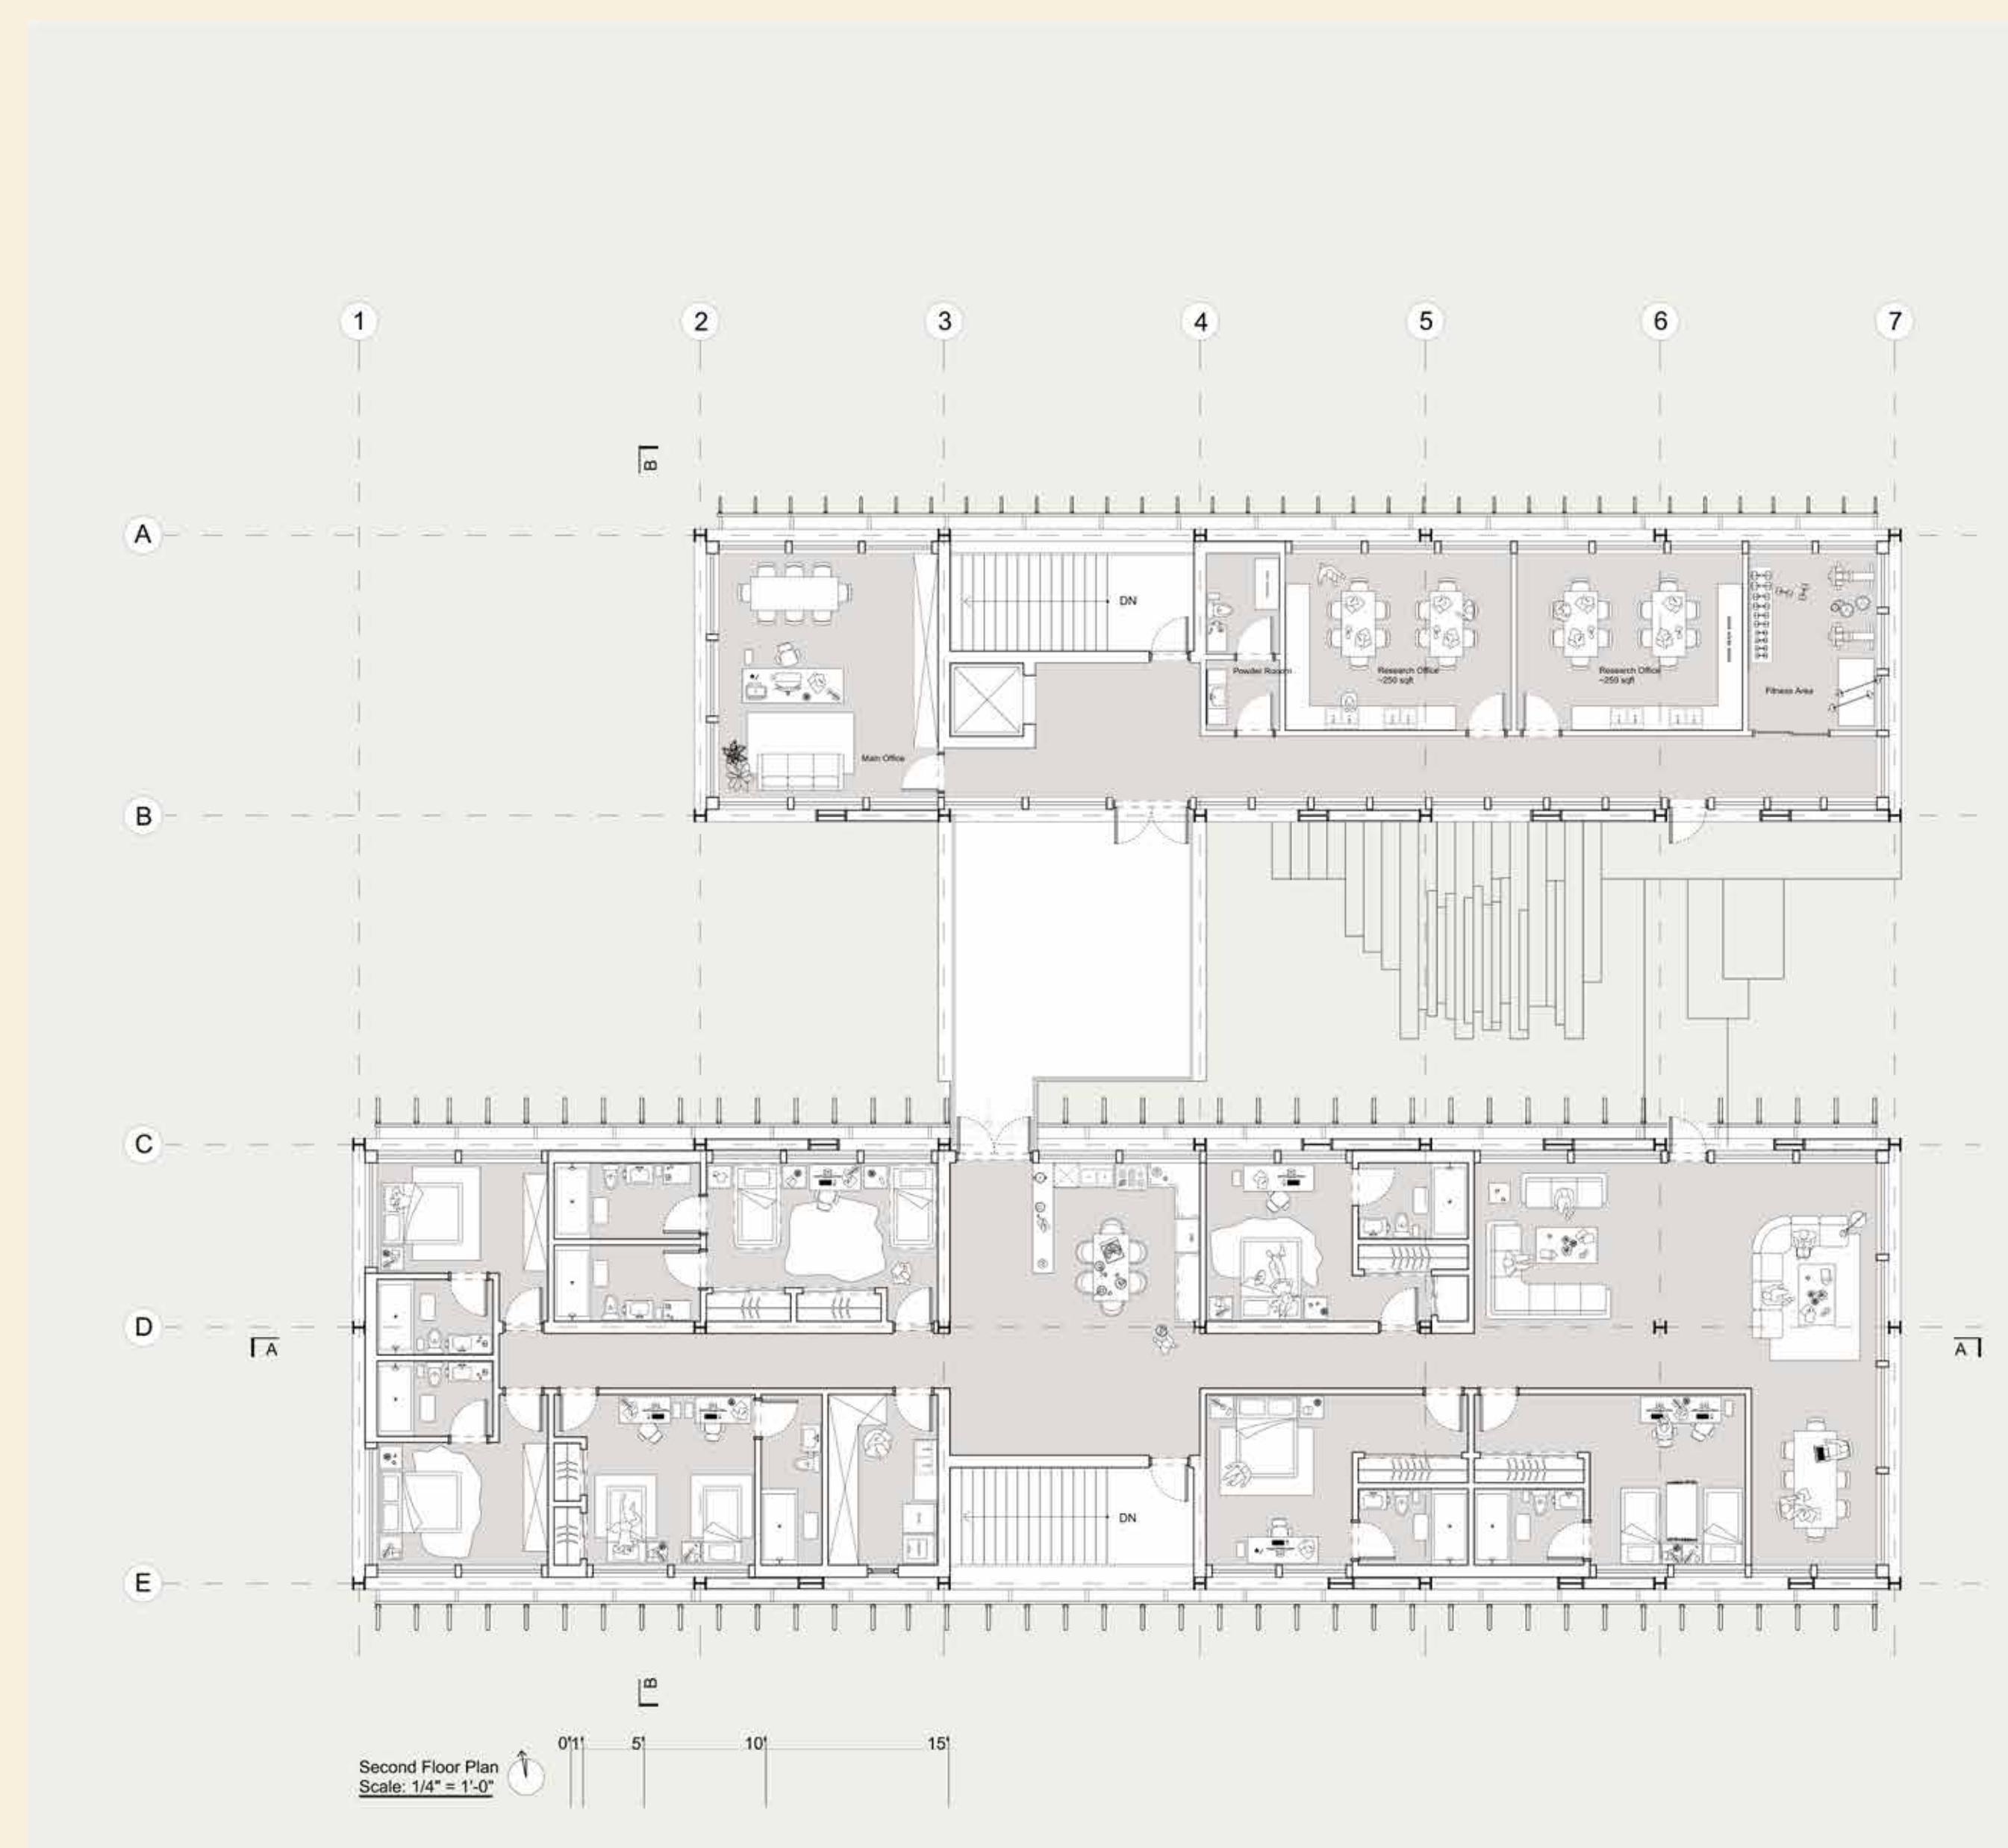
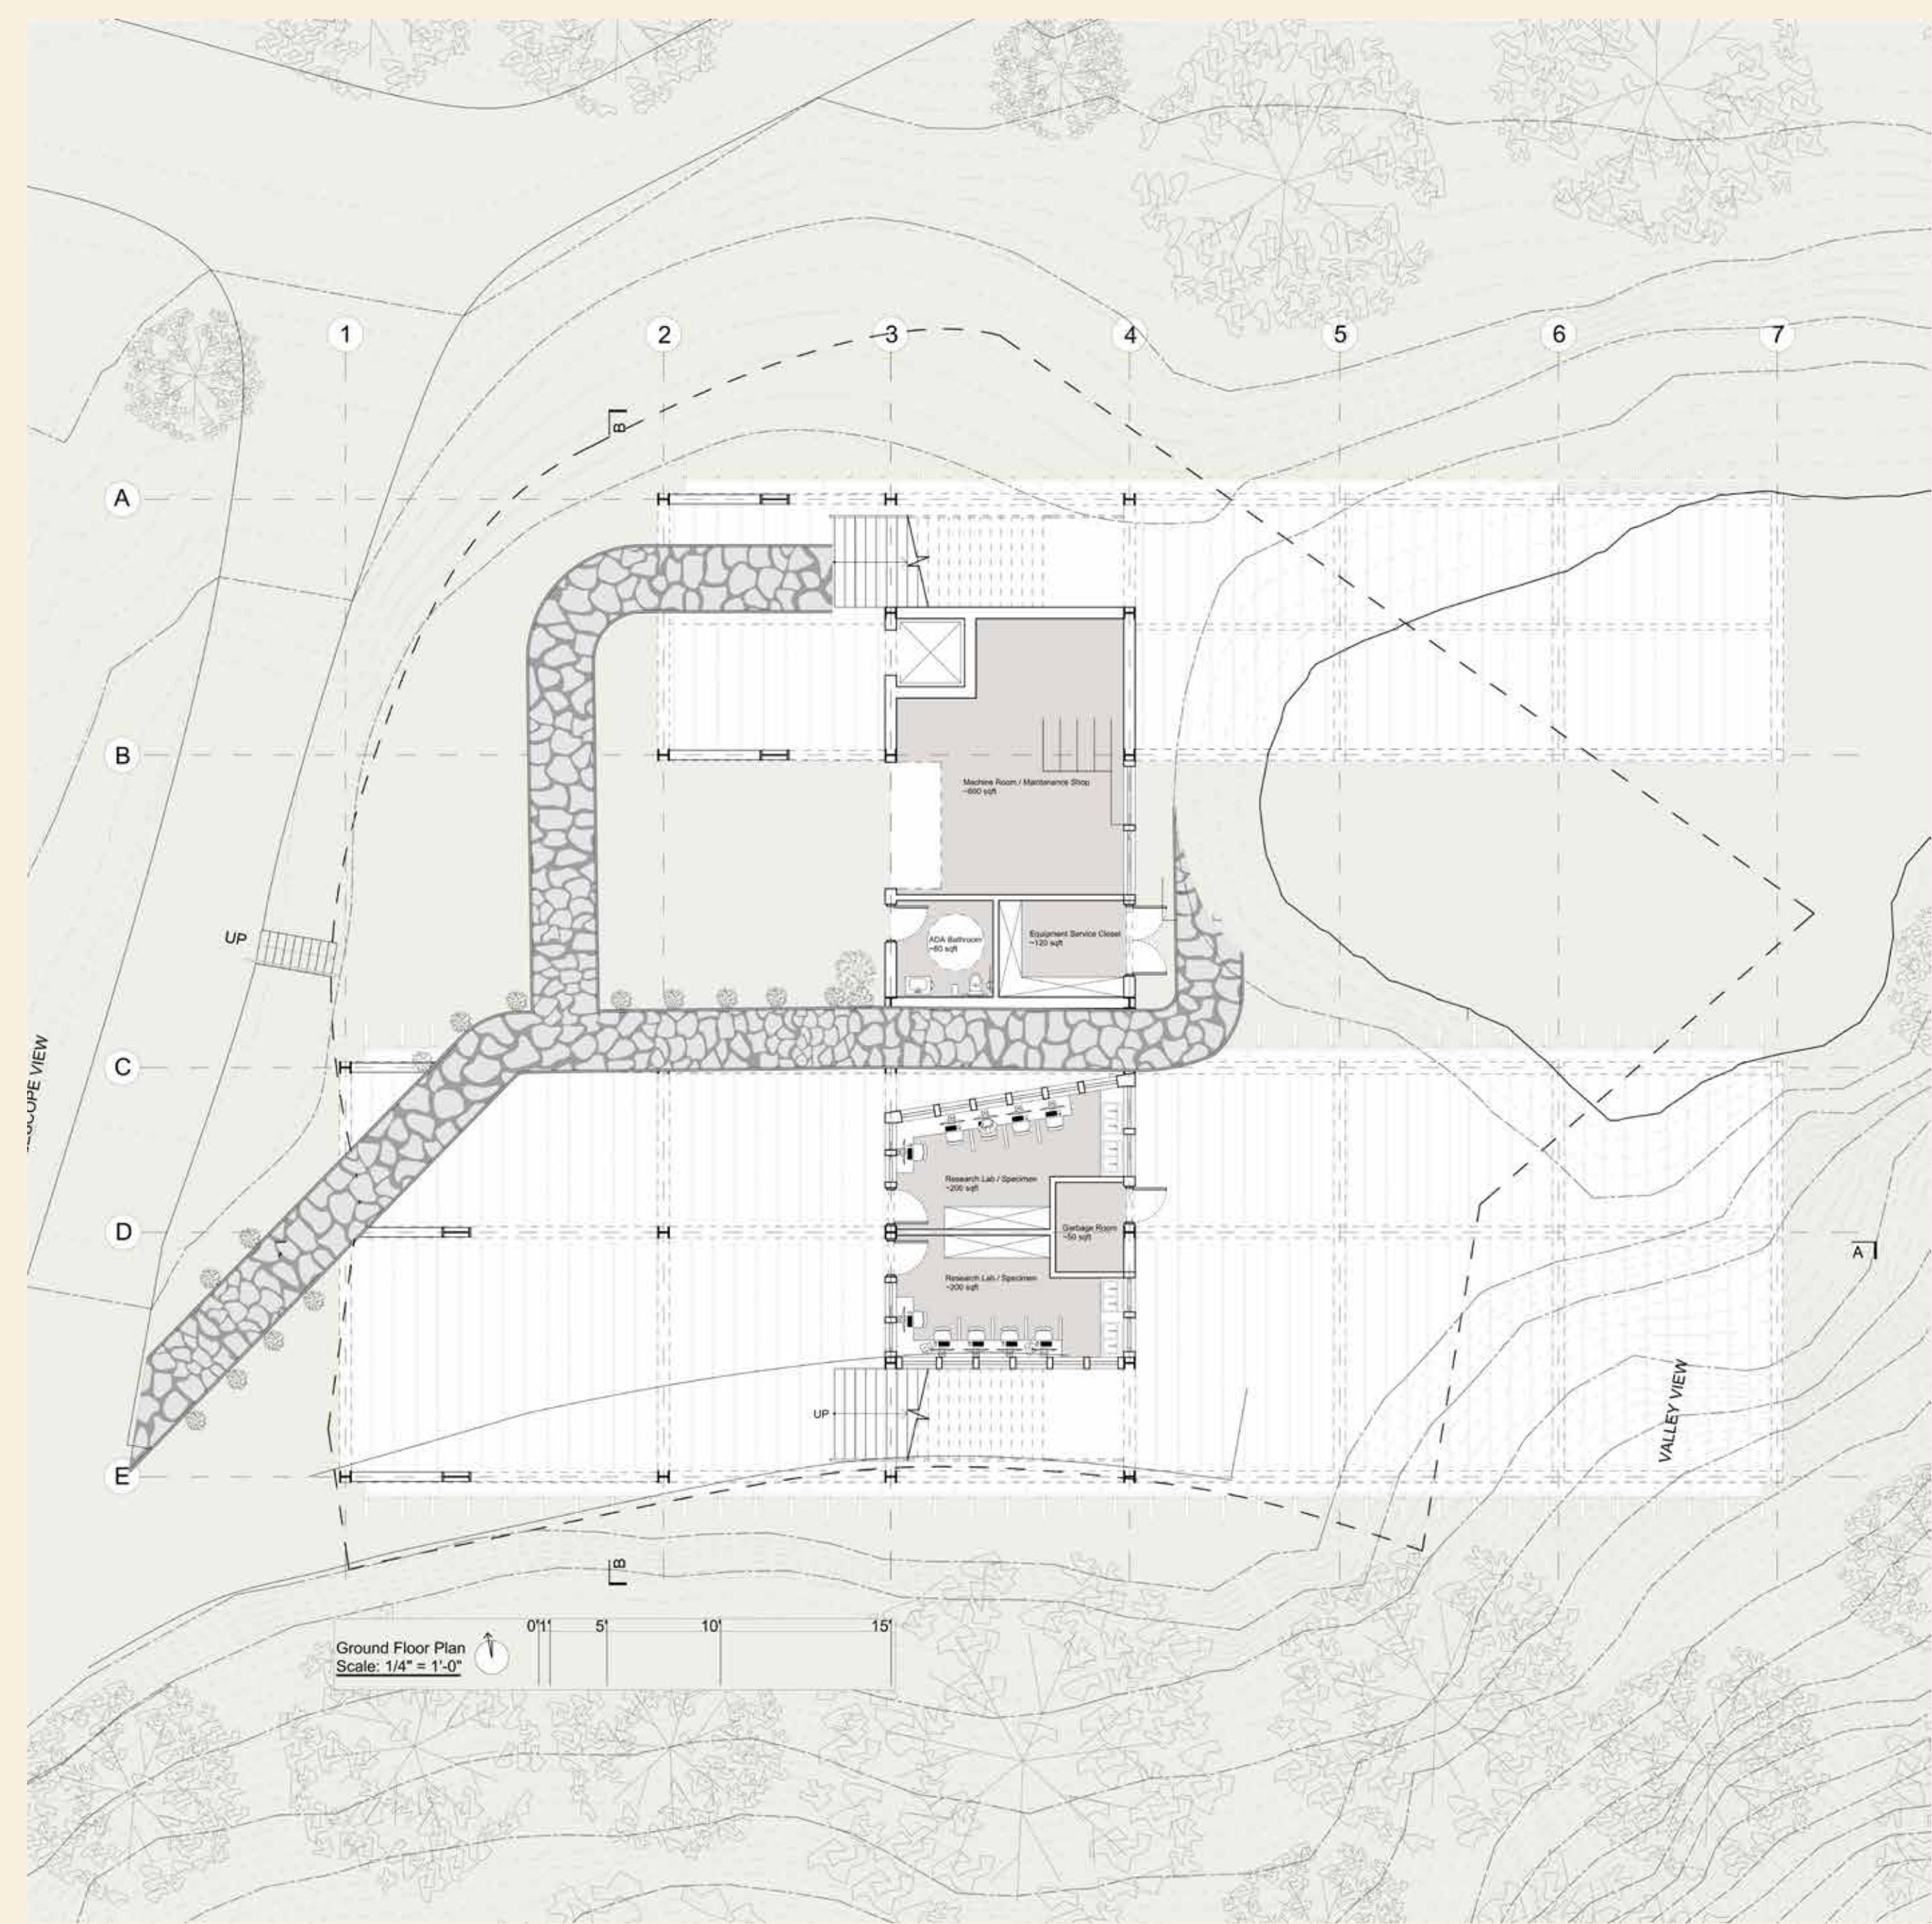



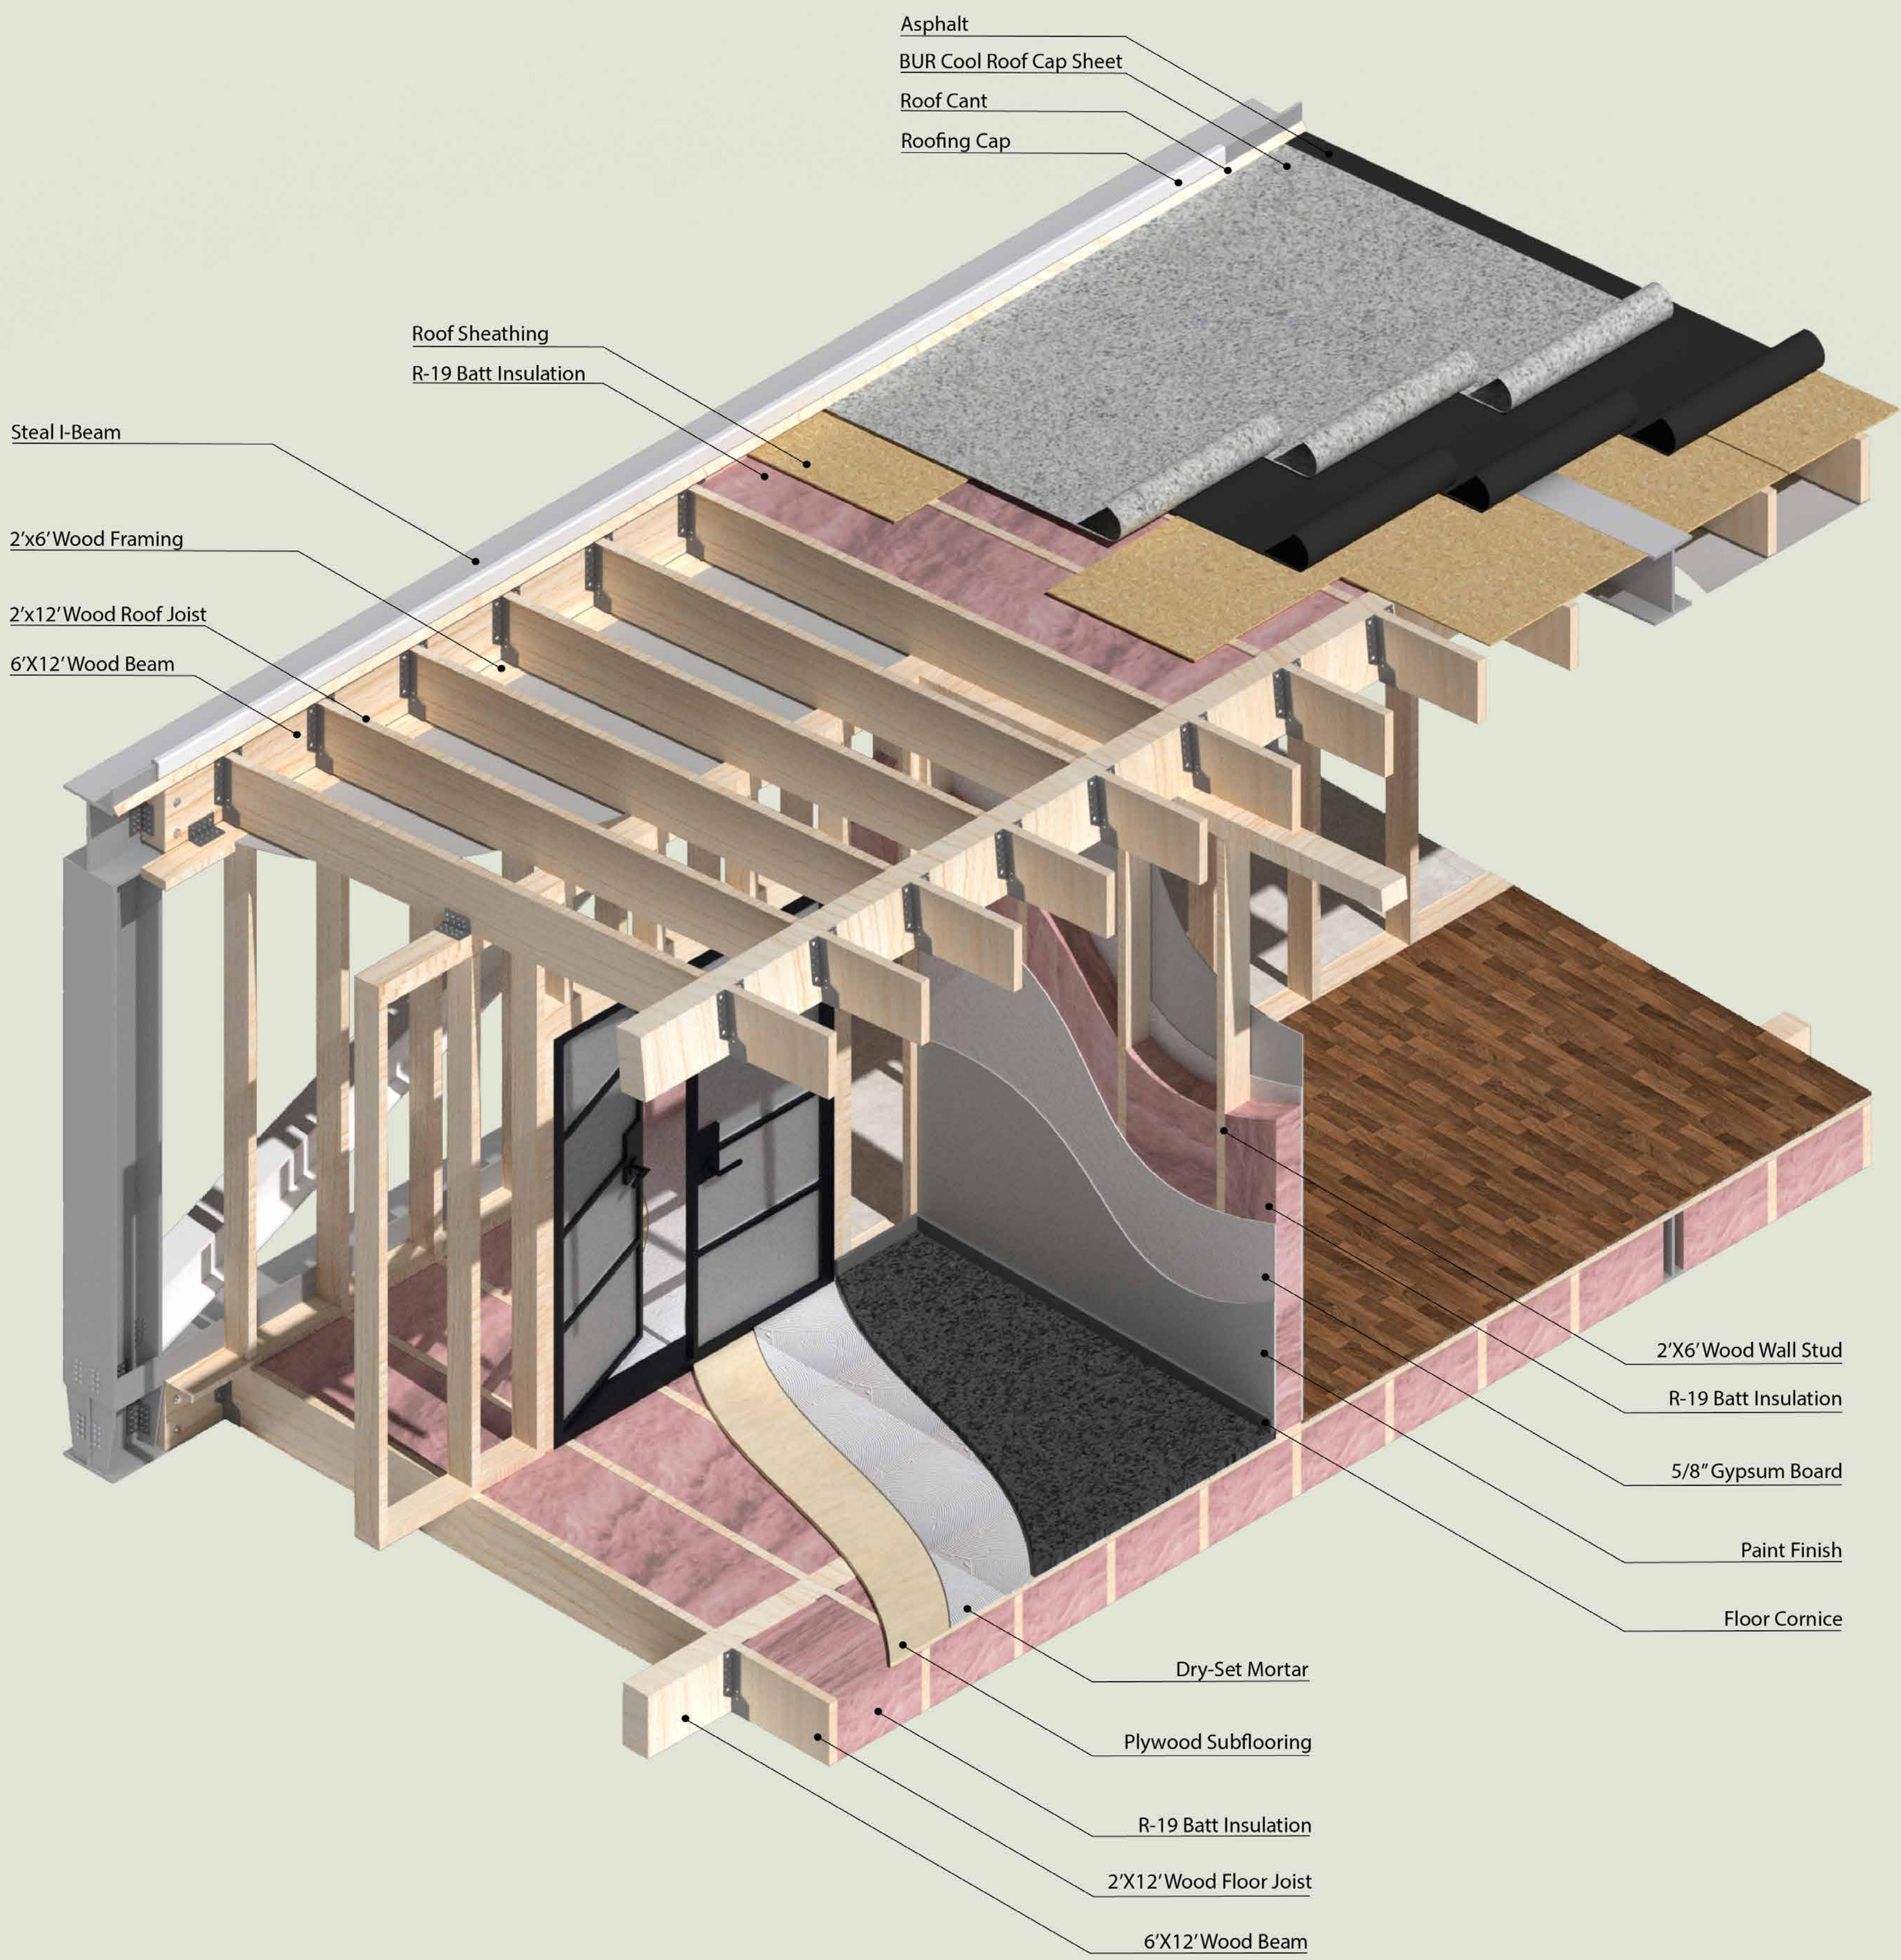




02. Santa Ana Housing Project

Downtown Santa Ana, CA, Spring 2023






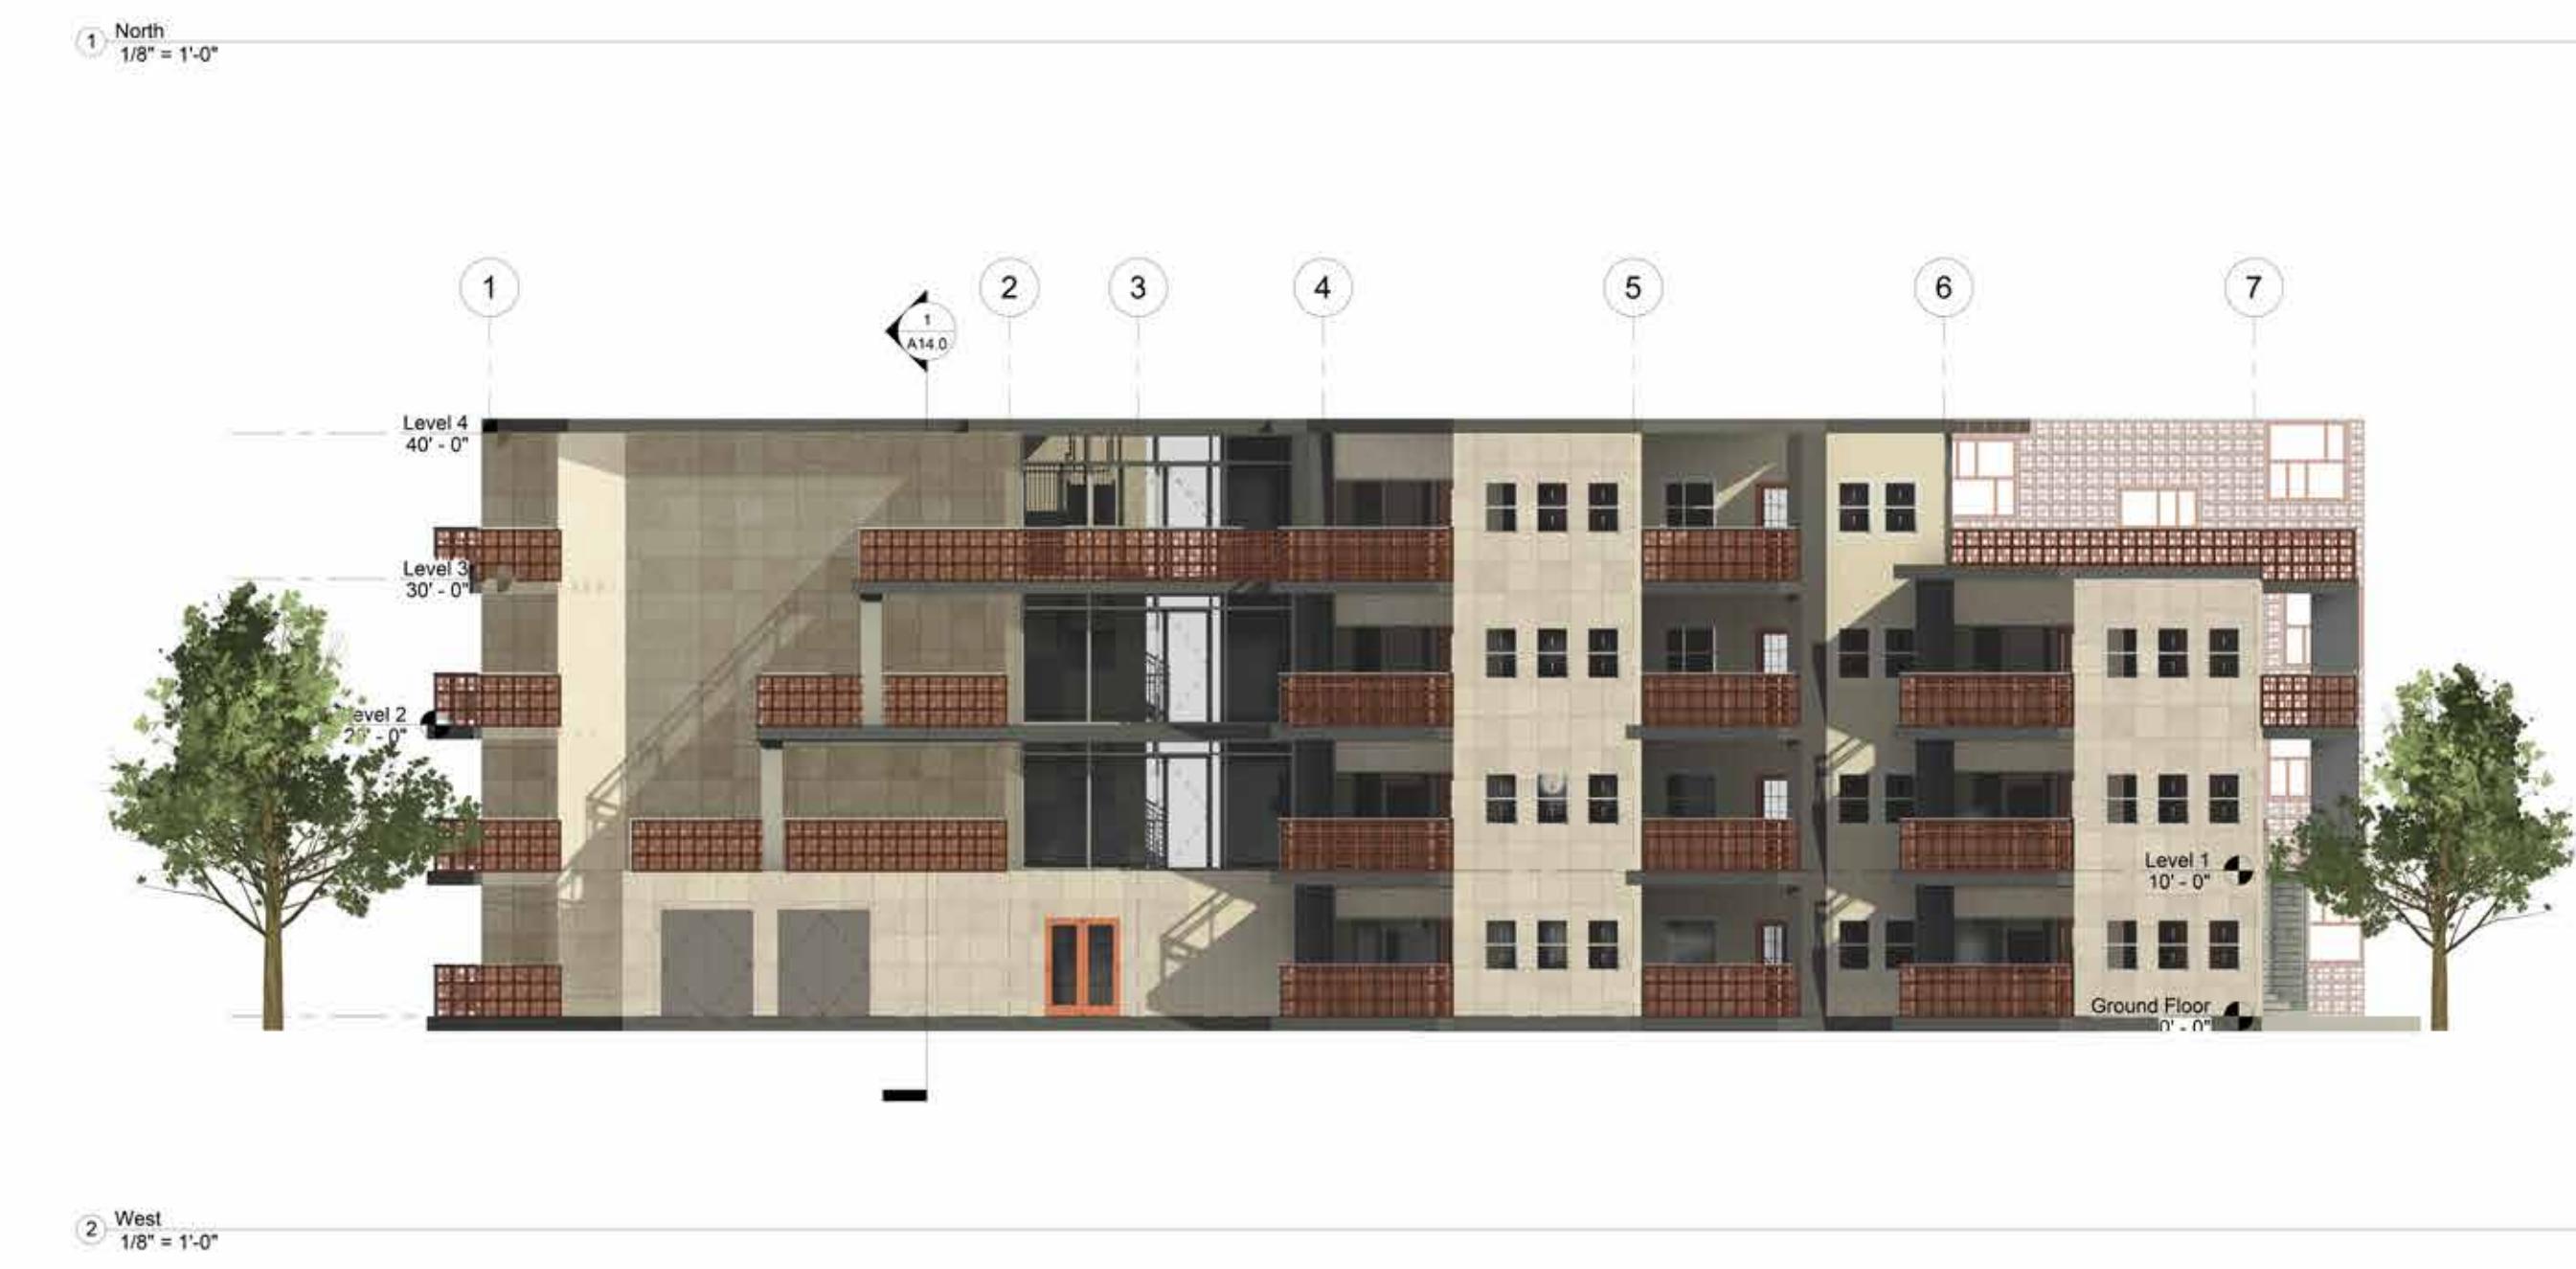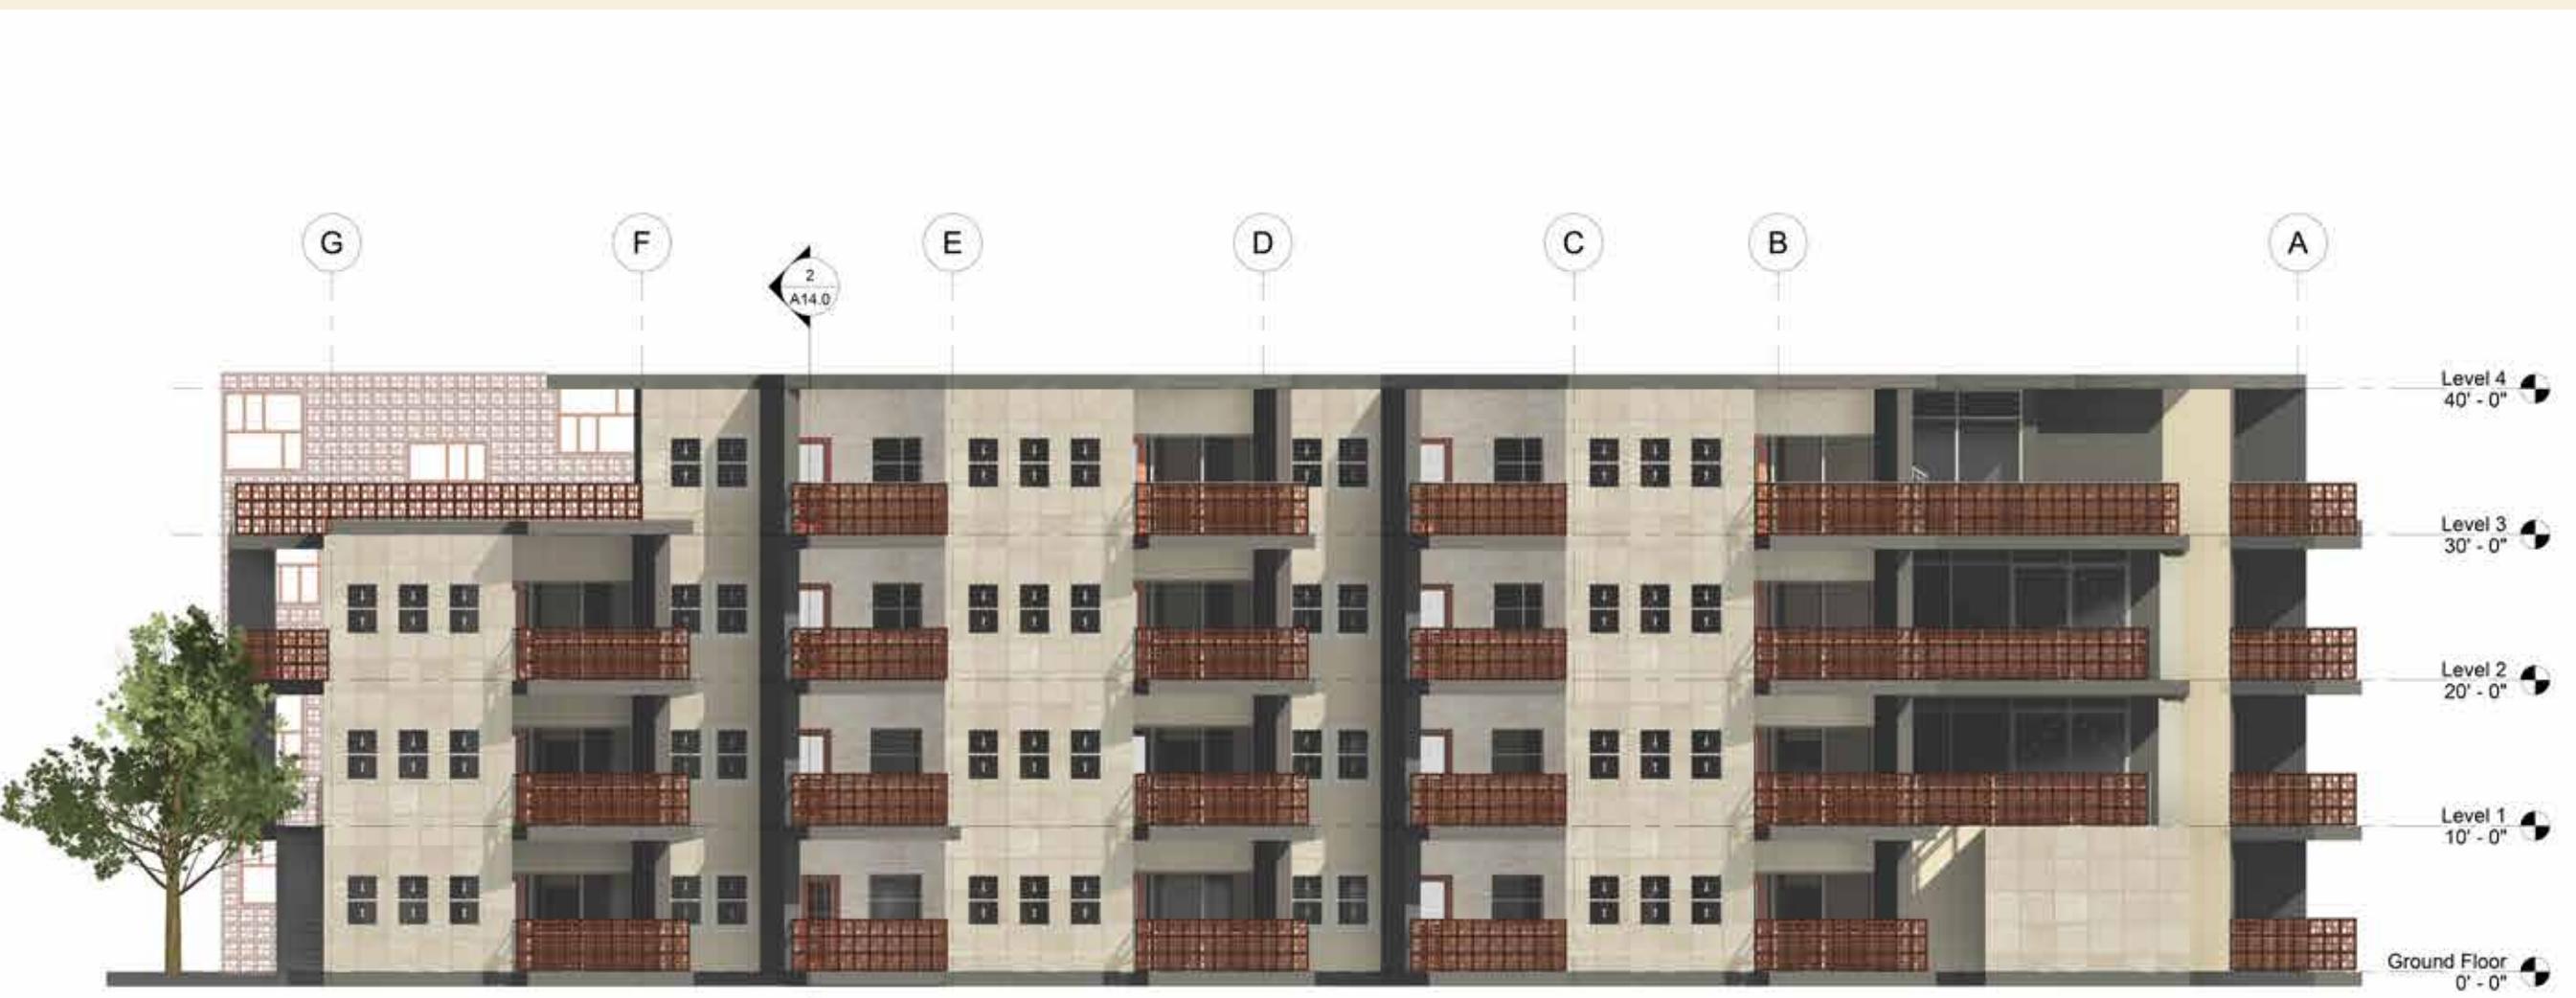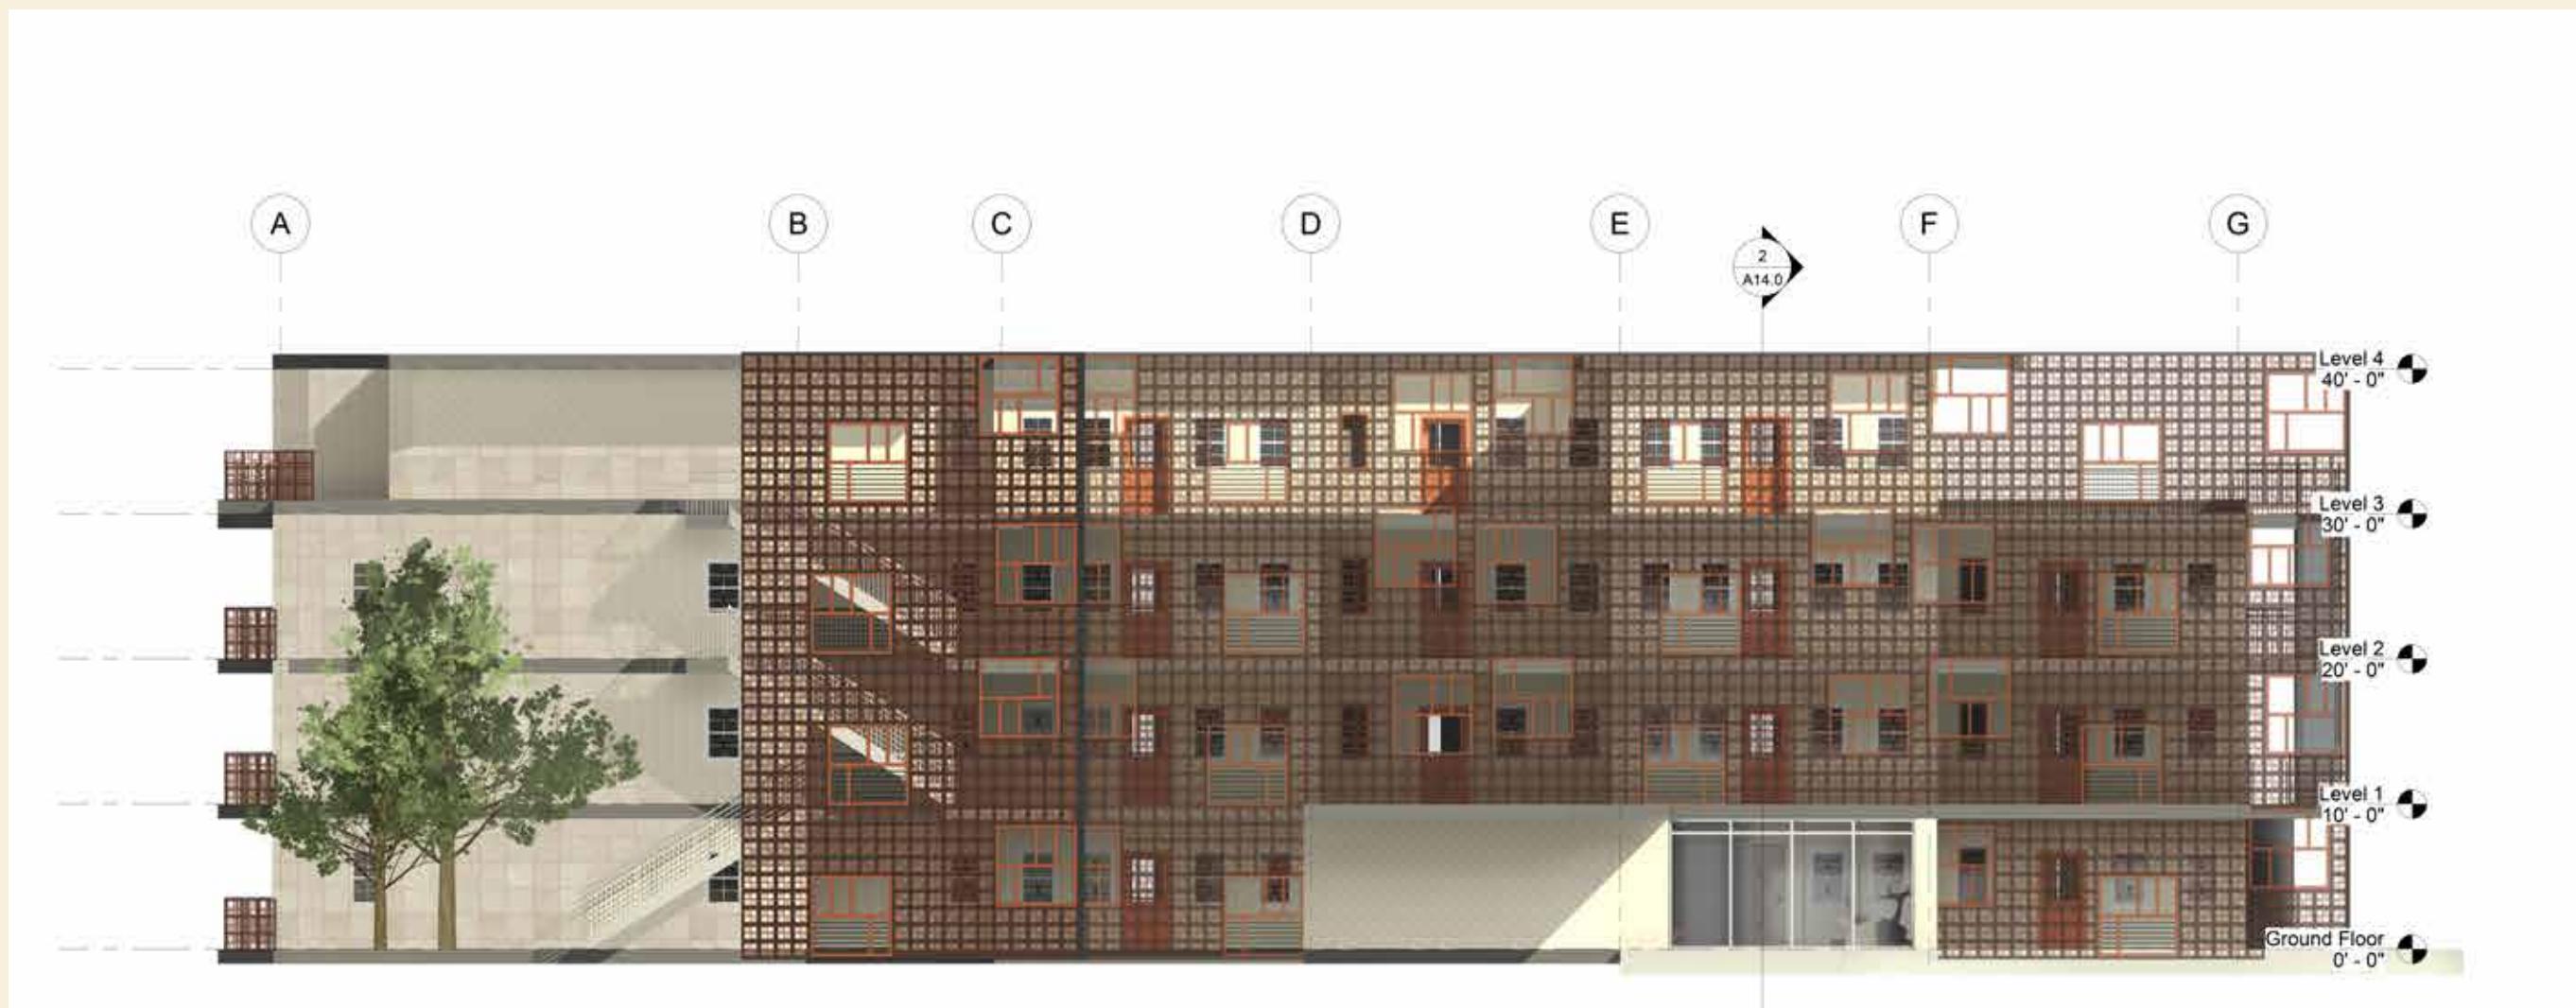


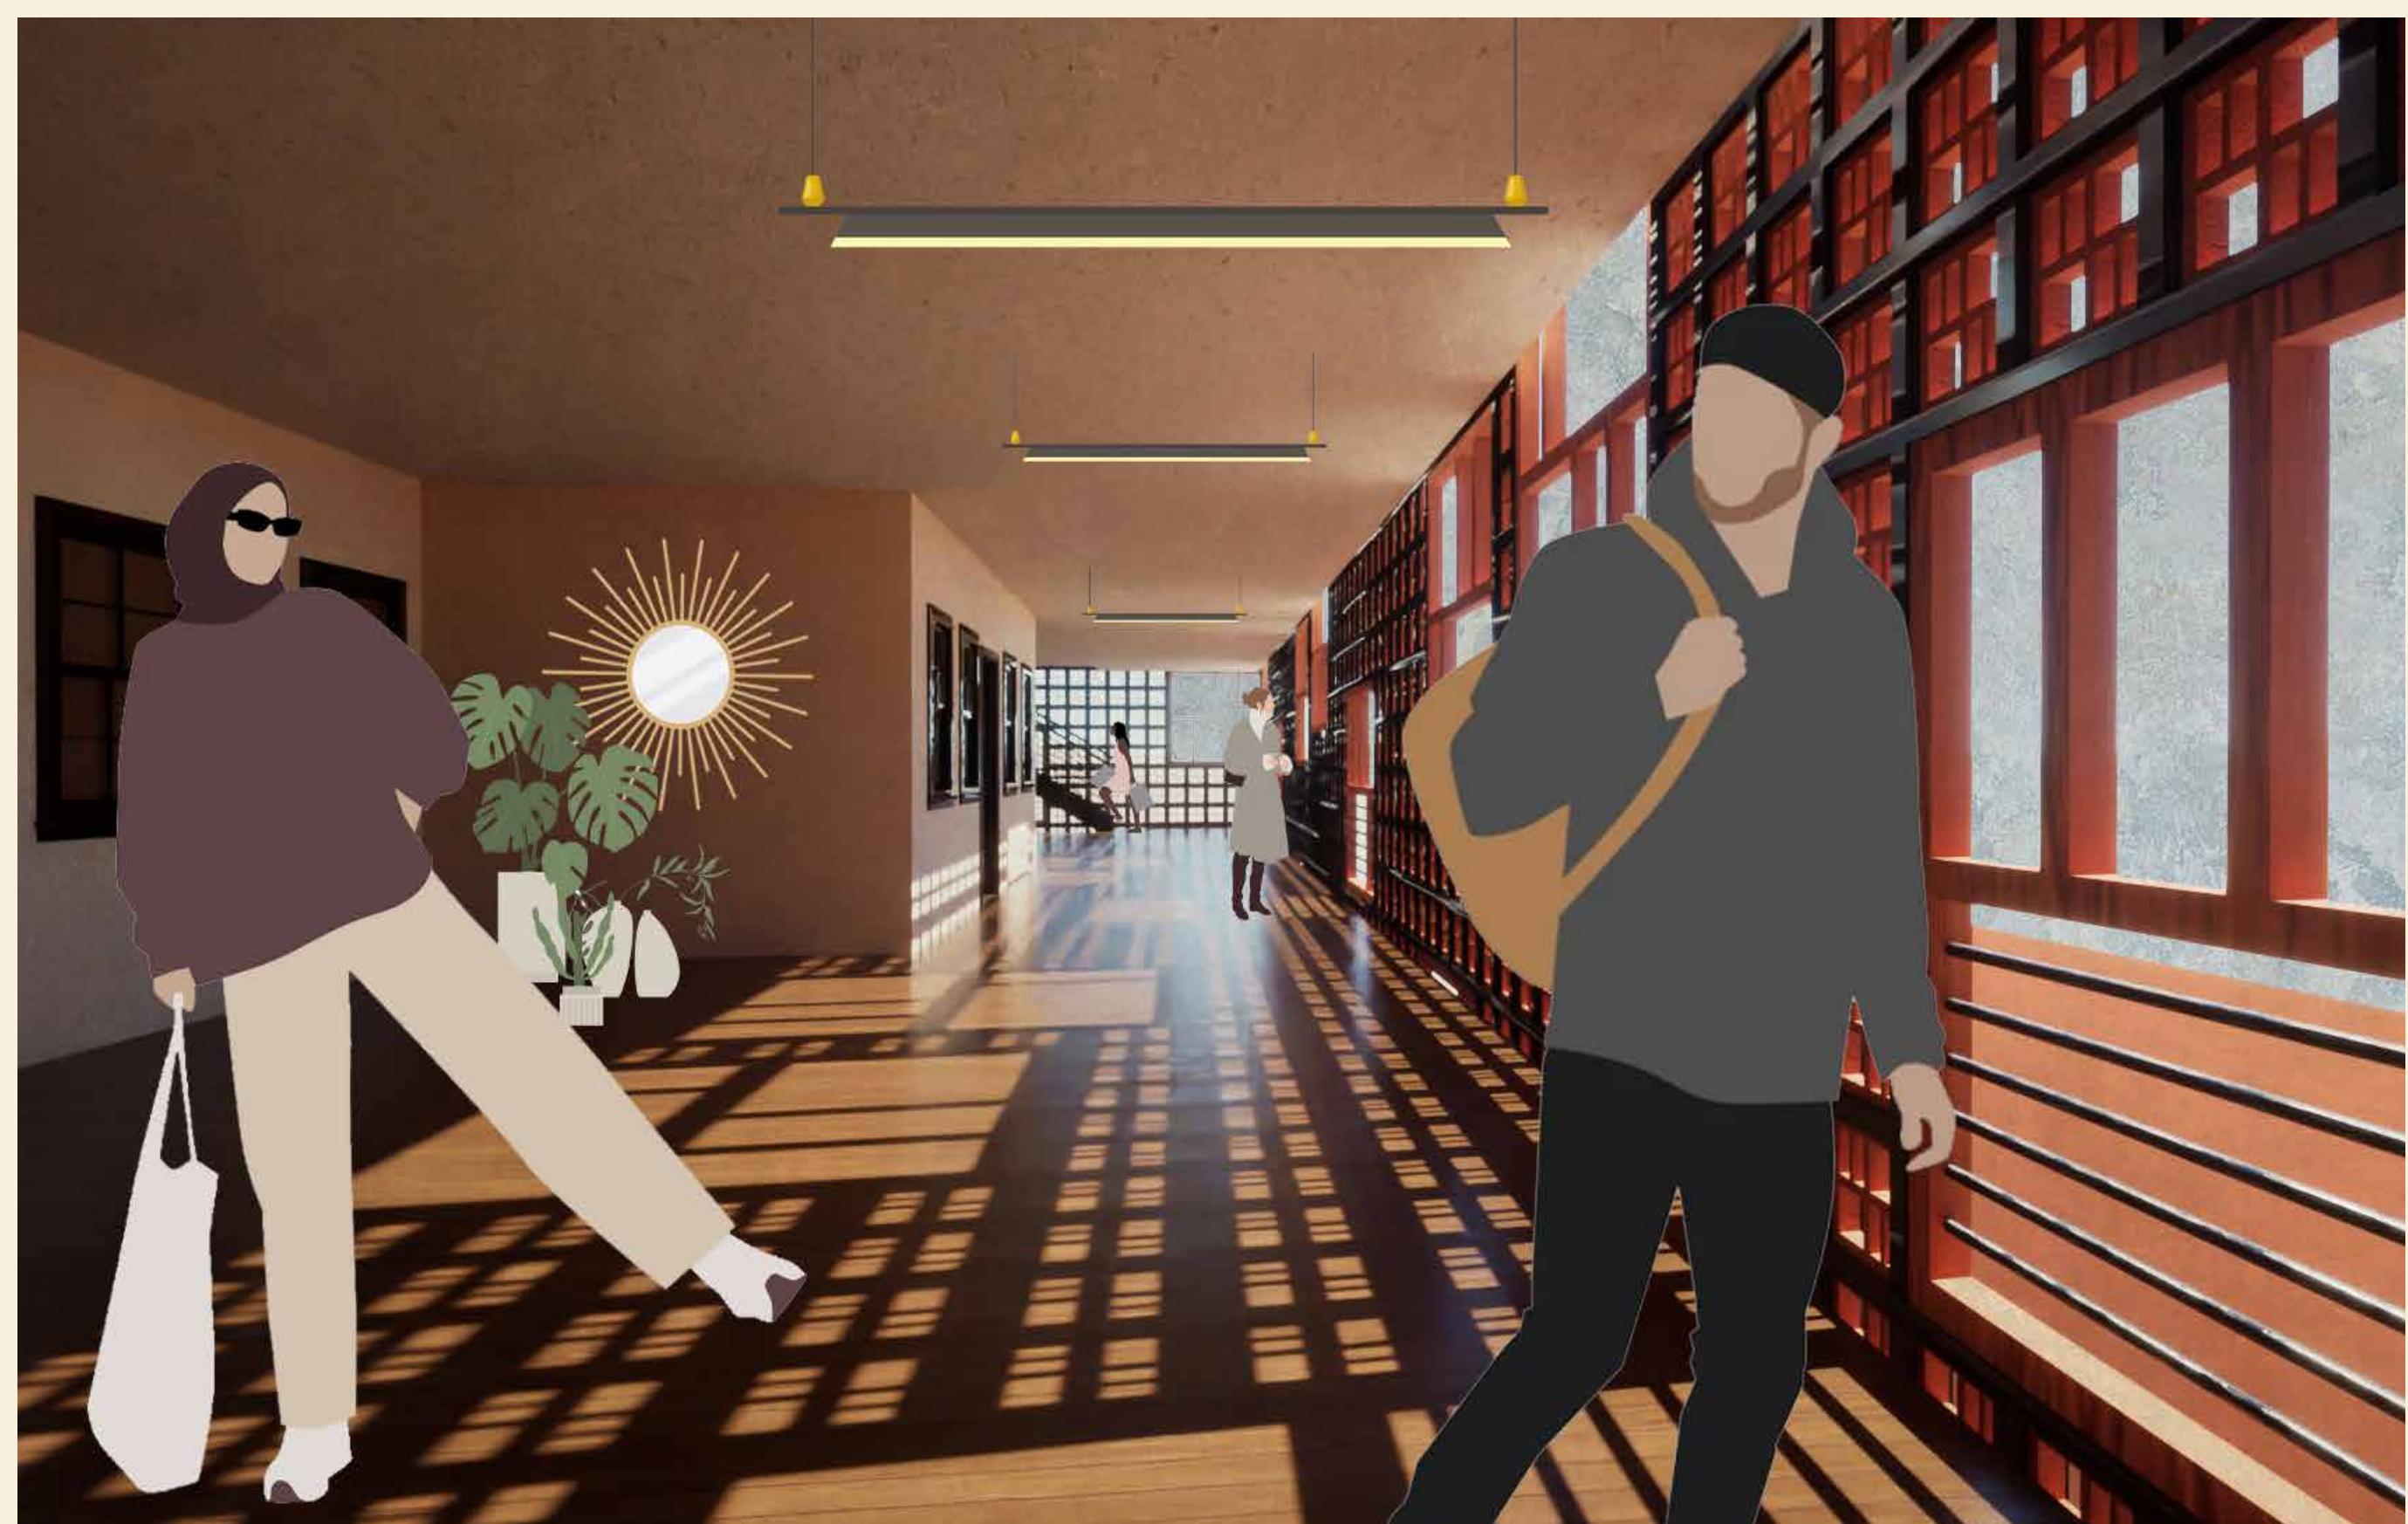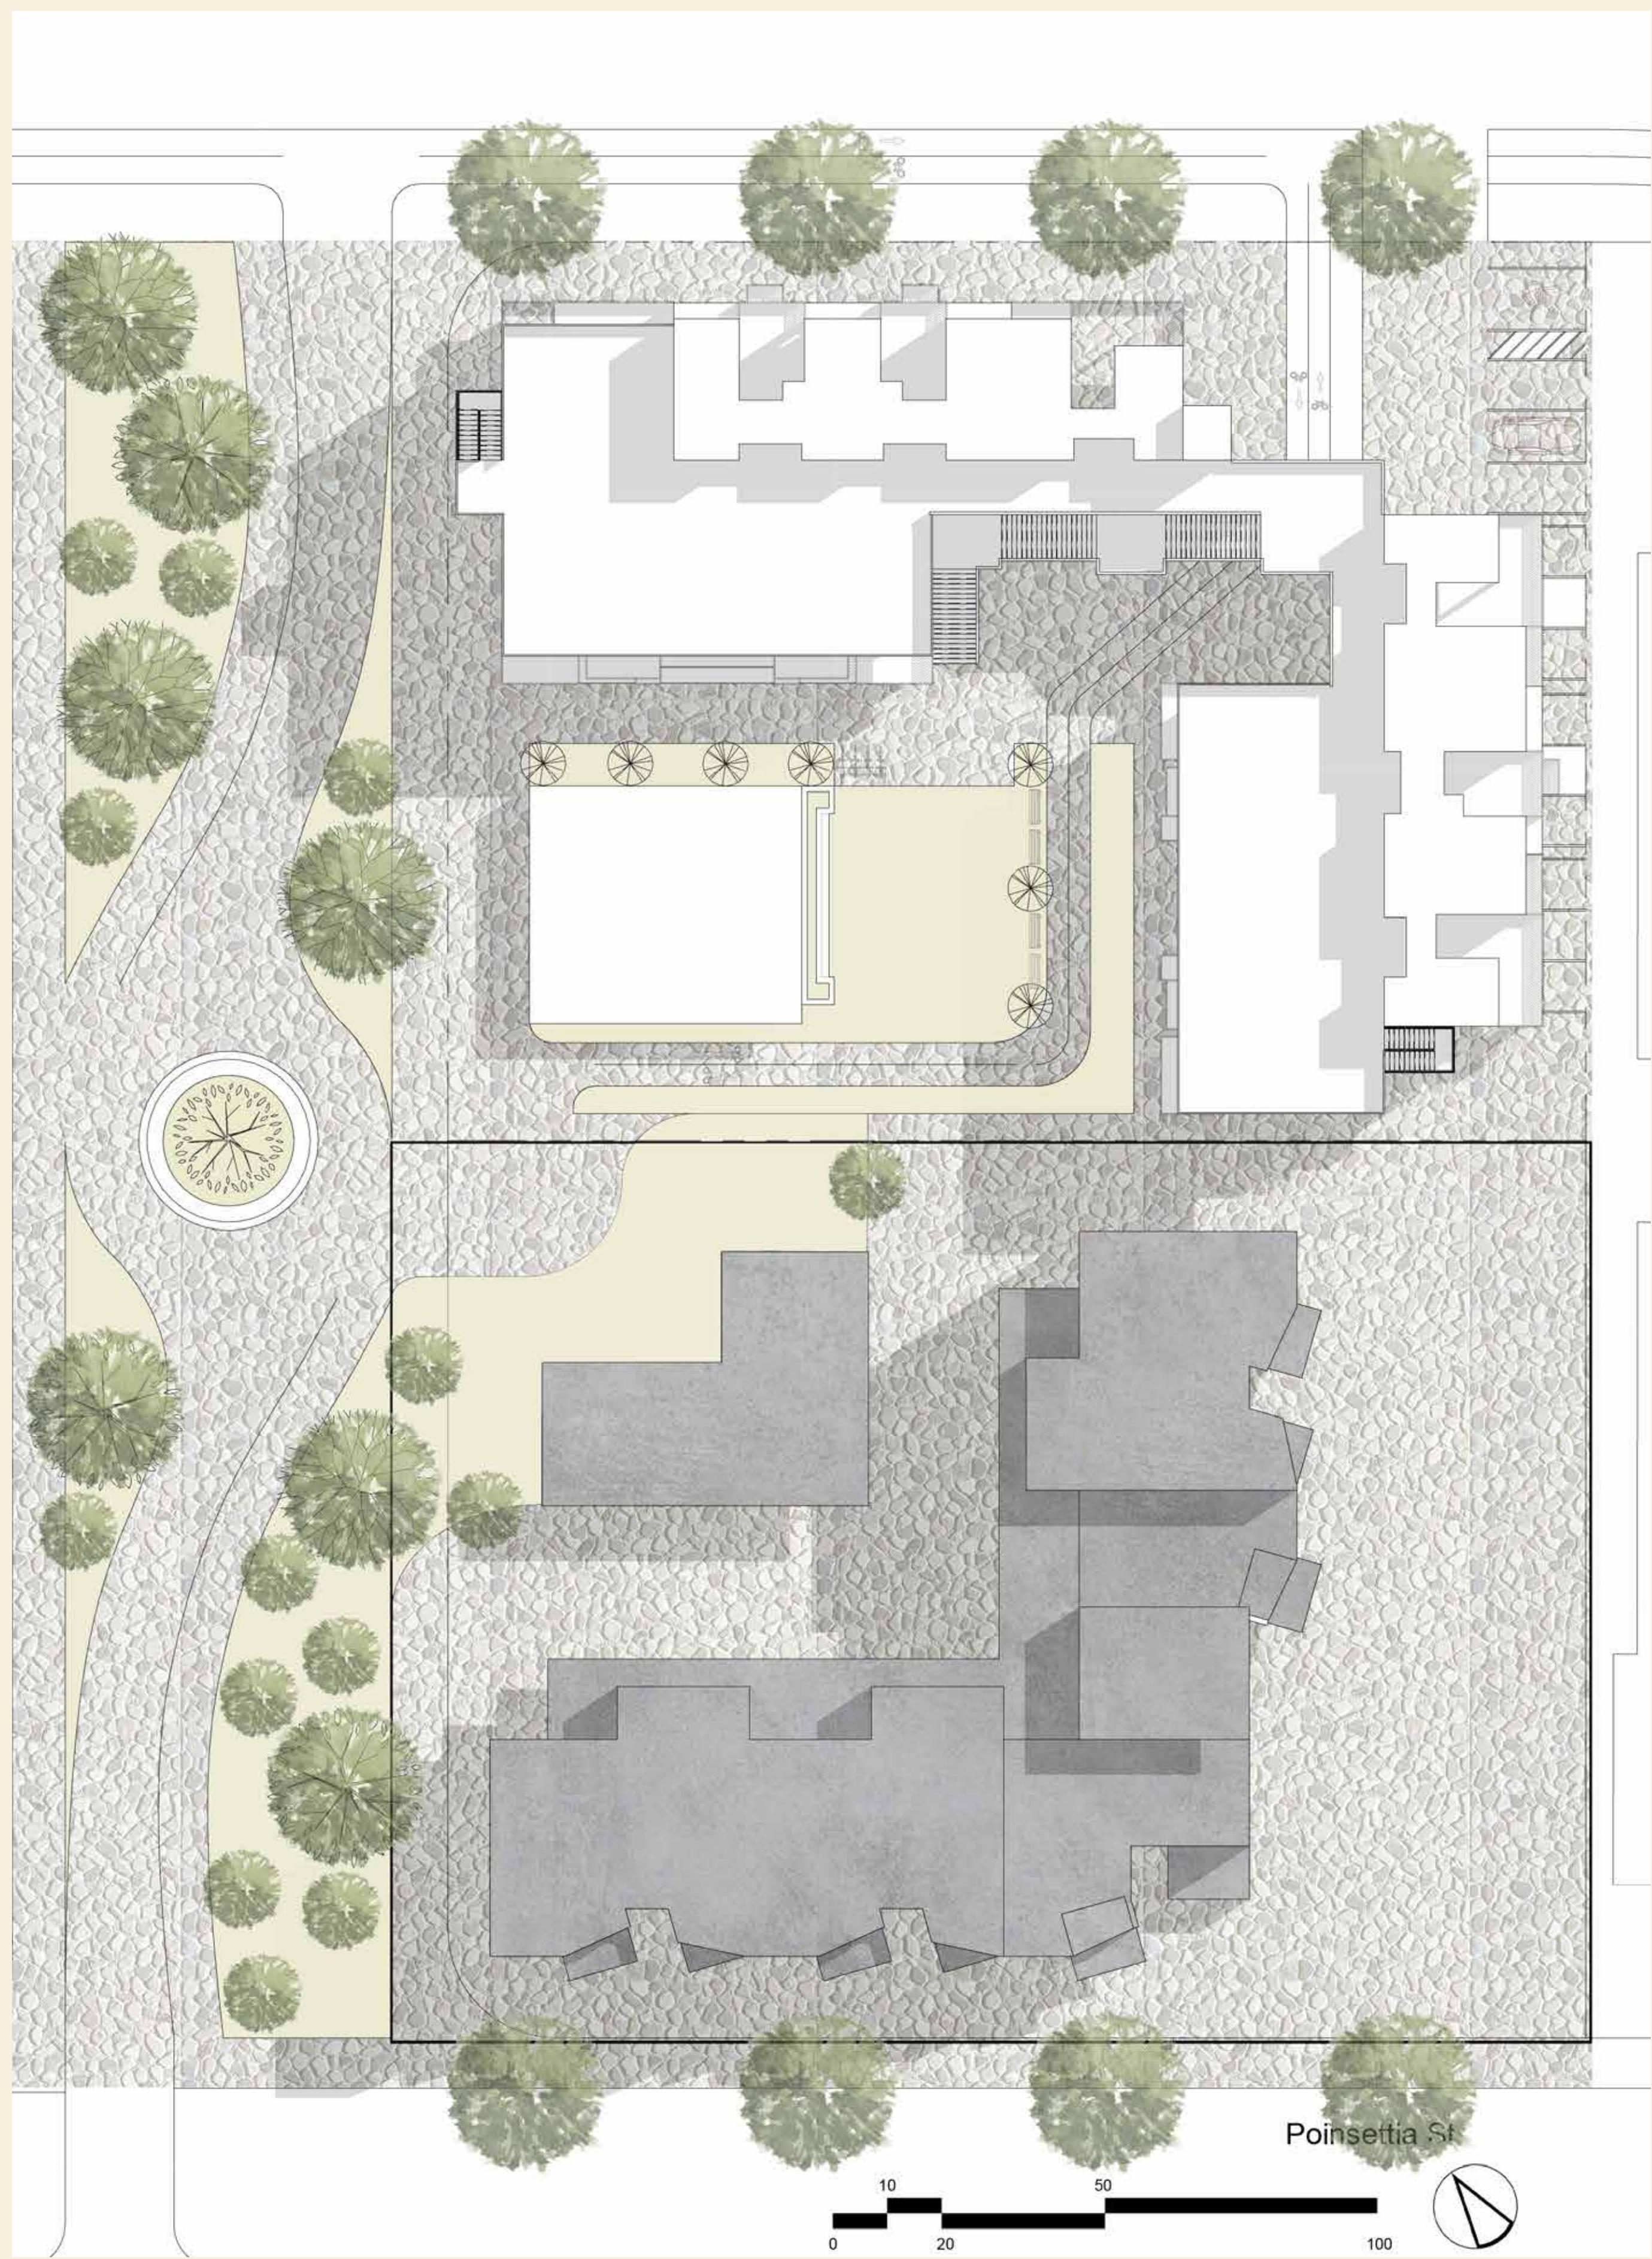

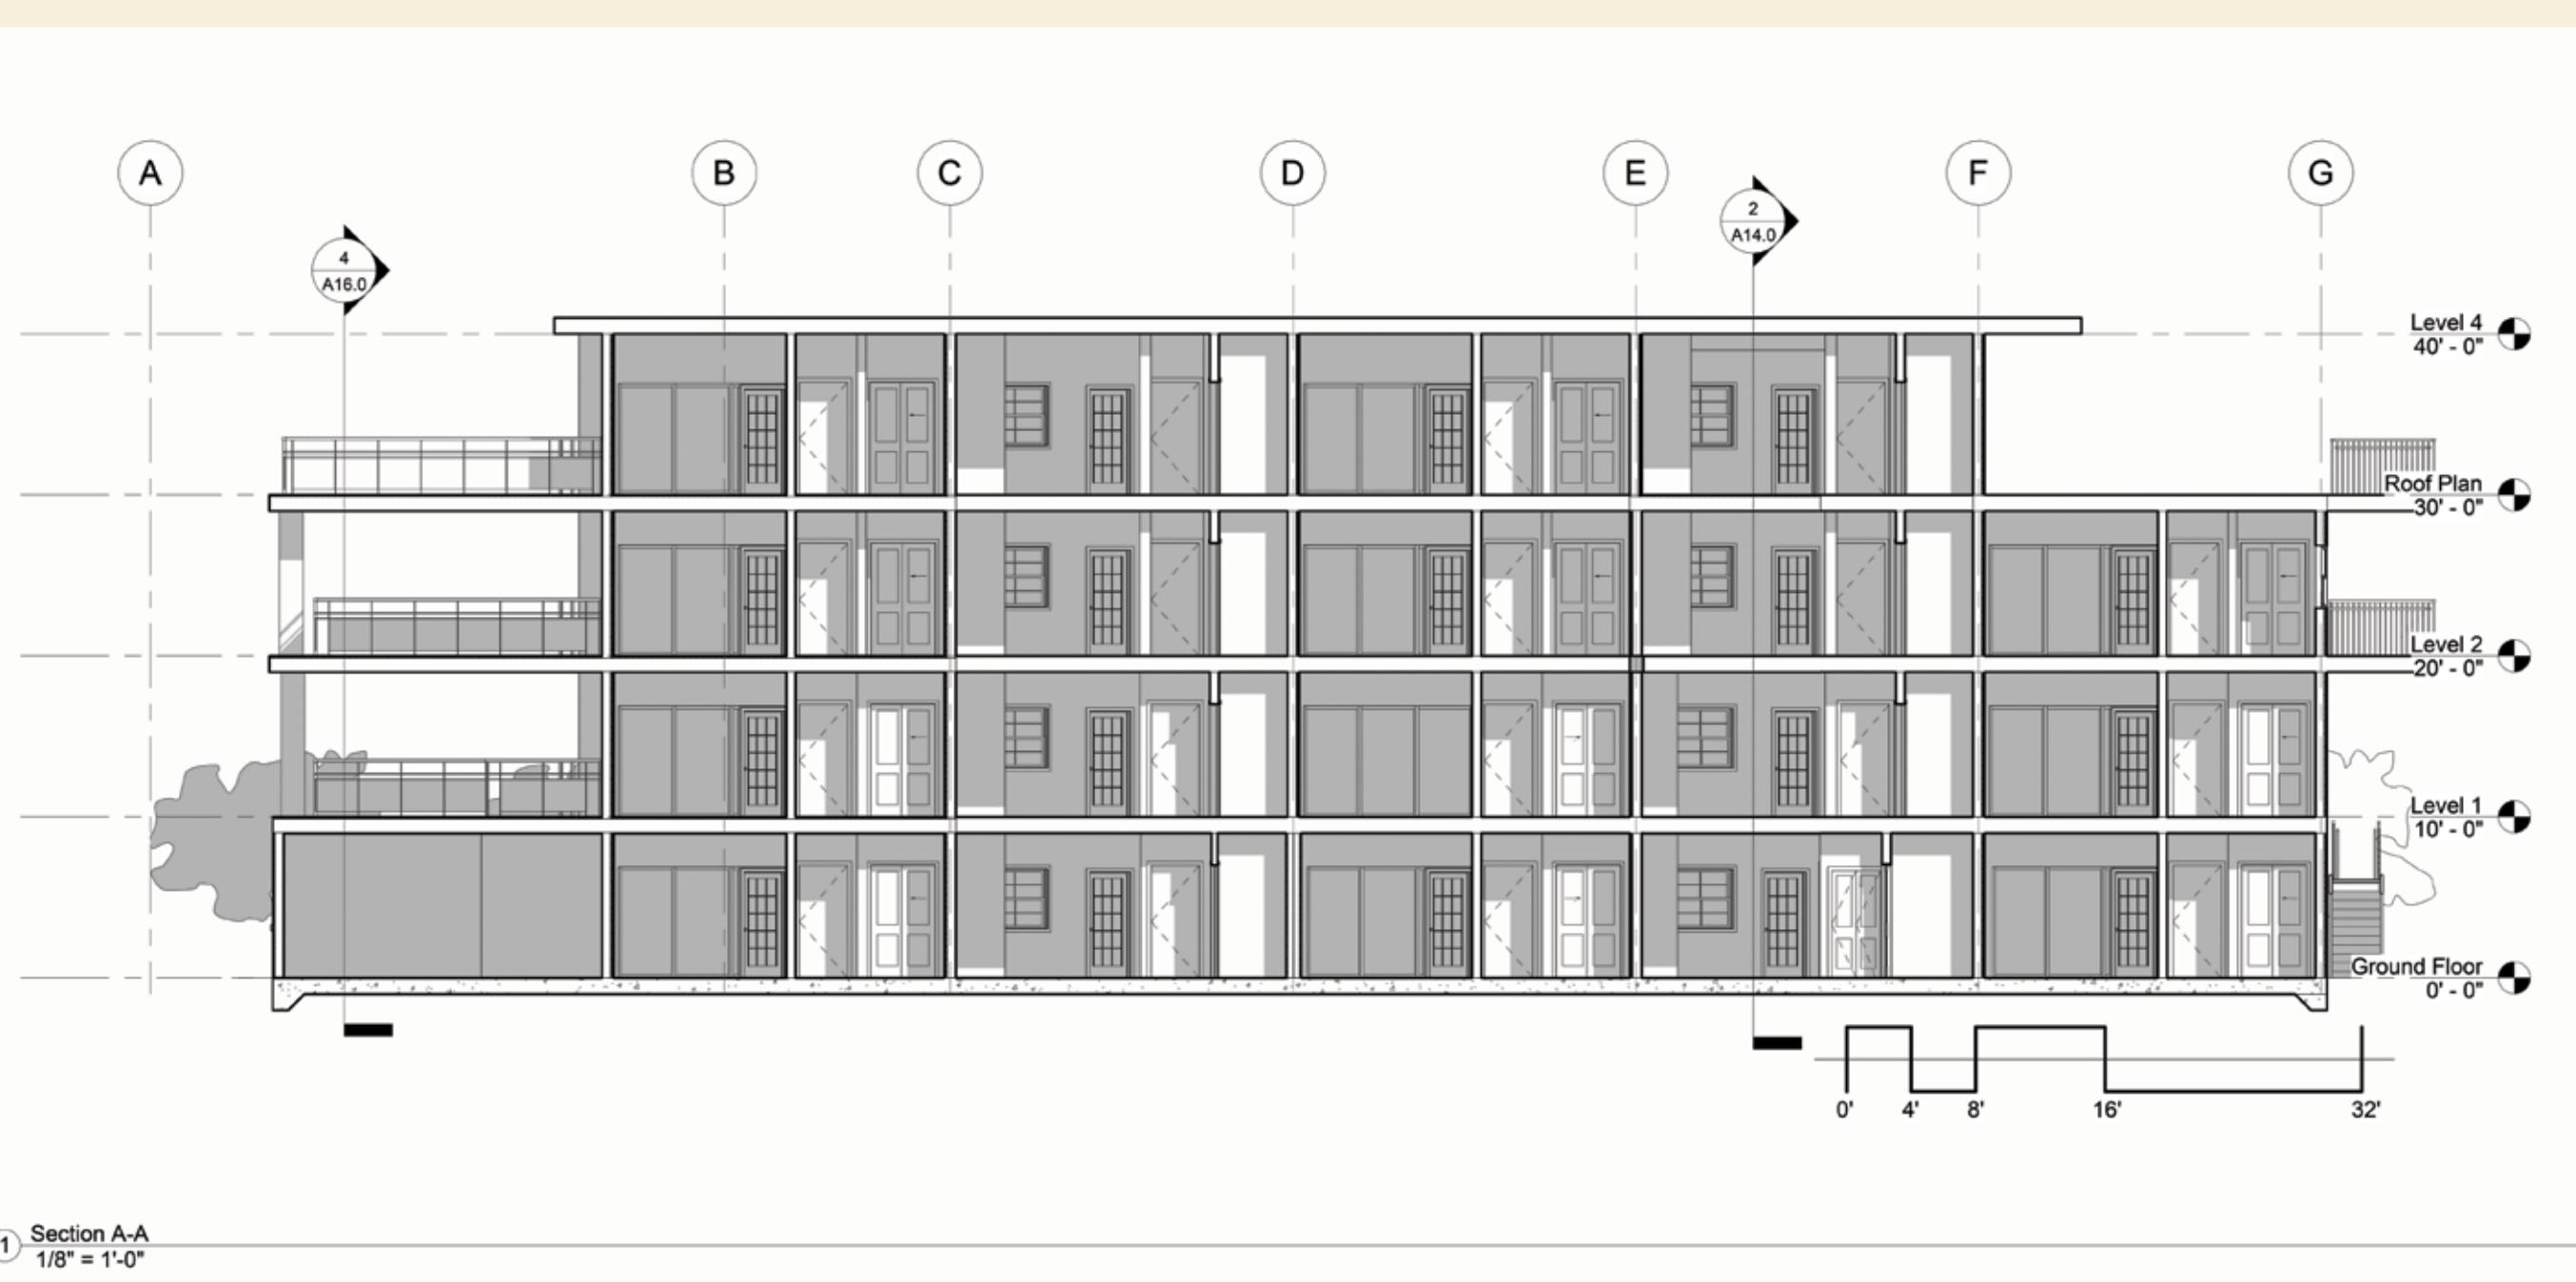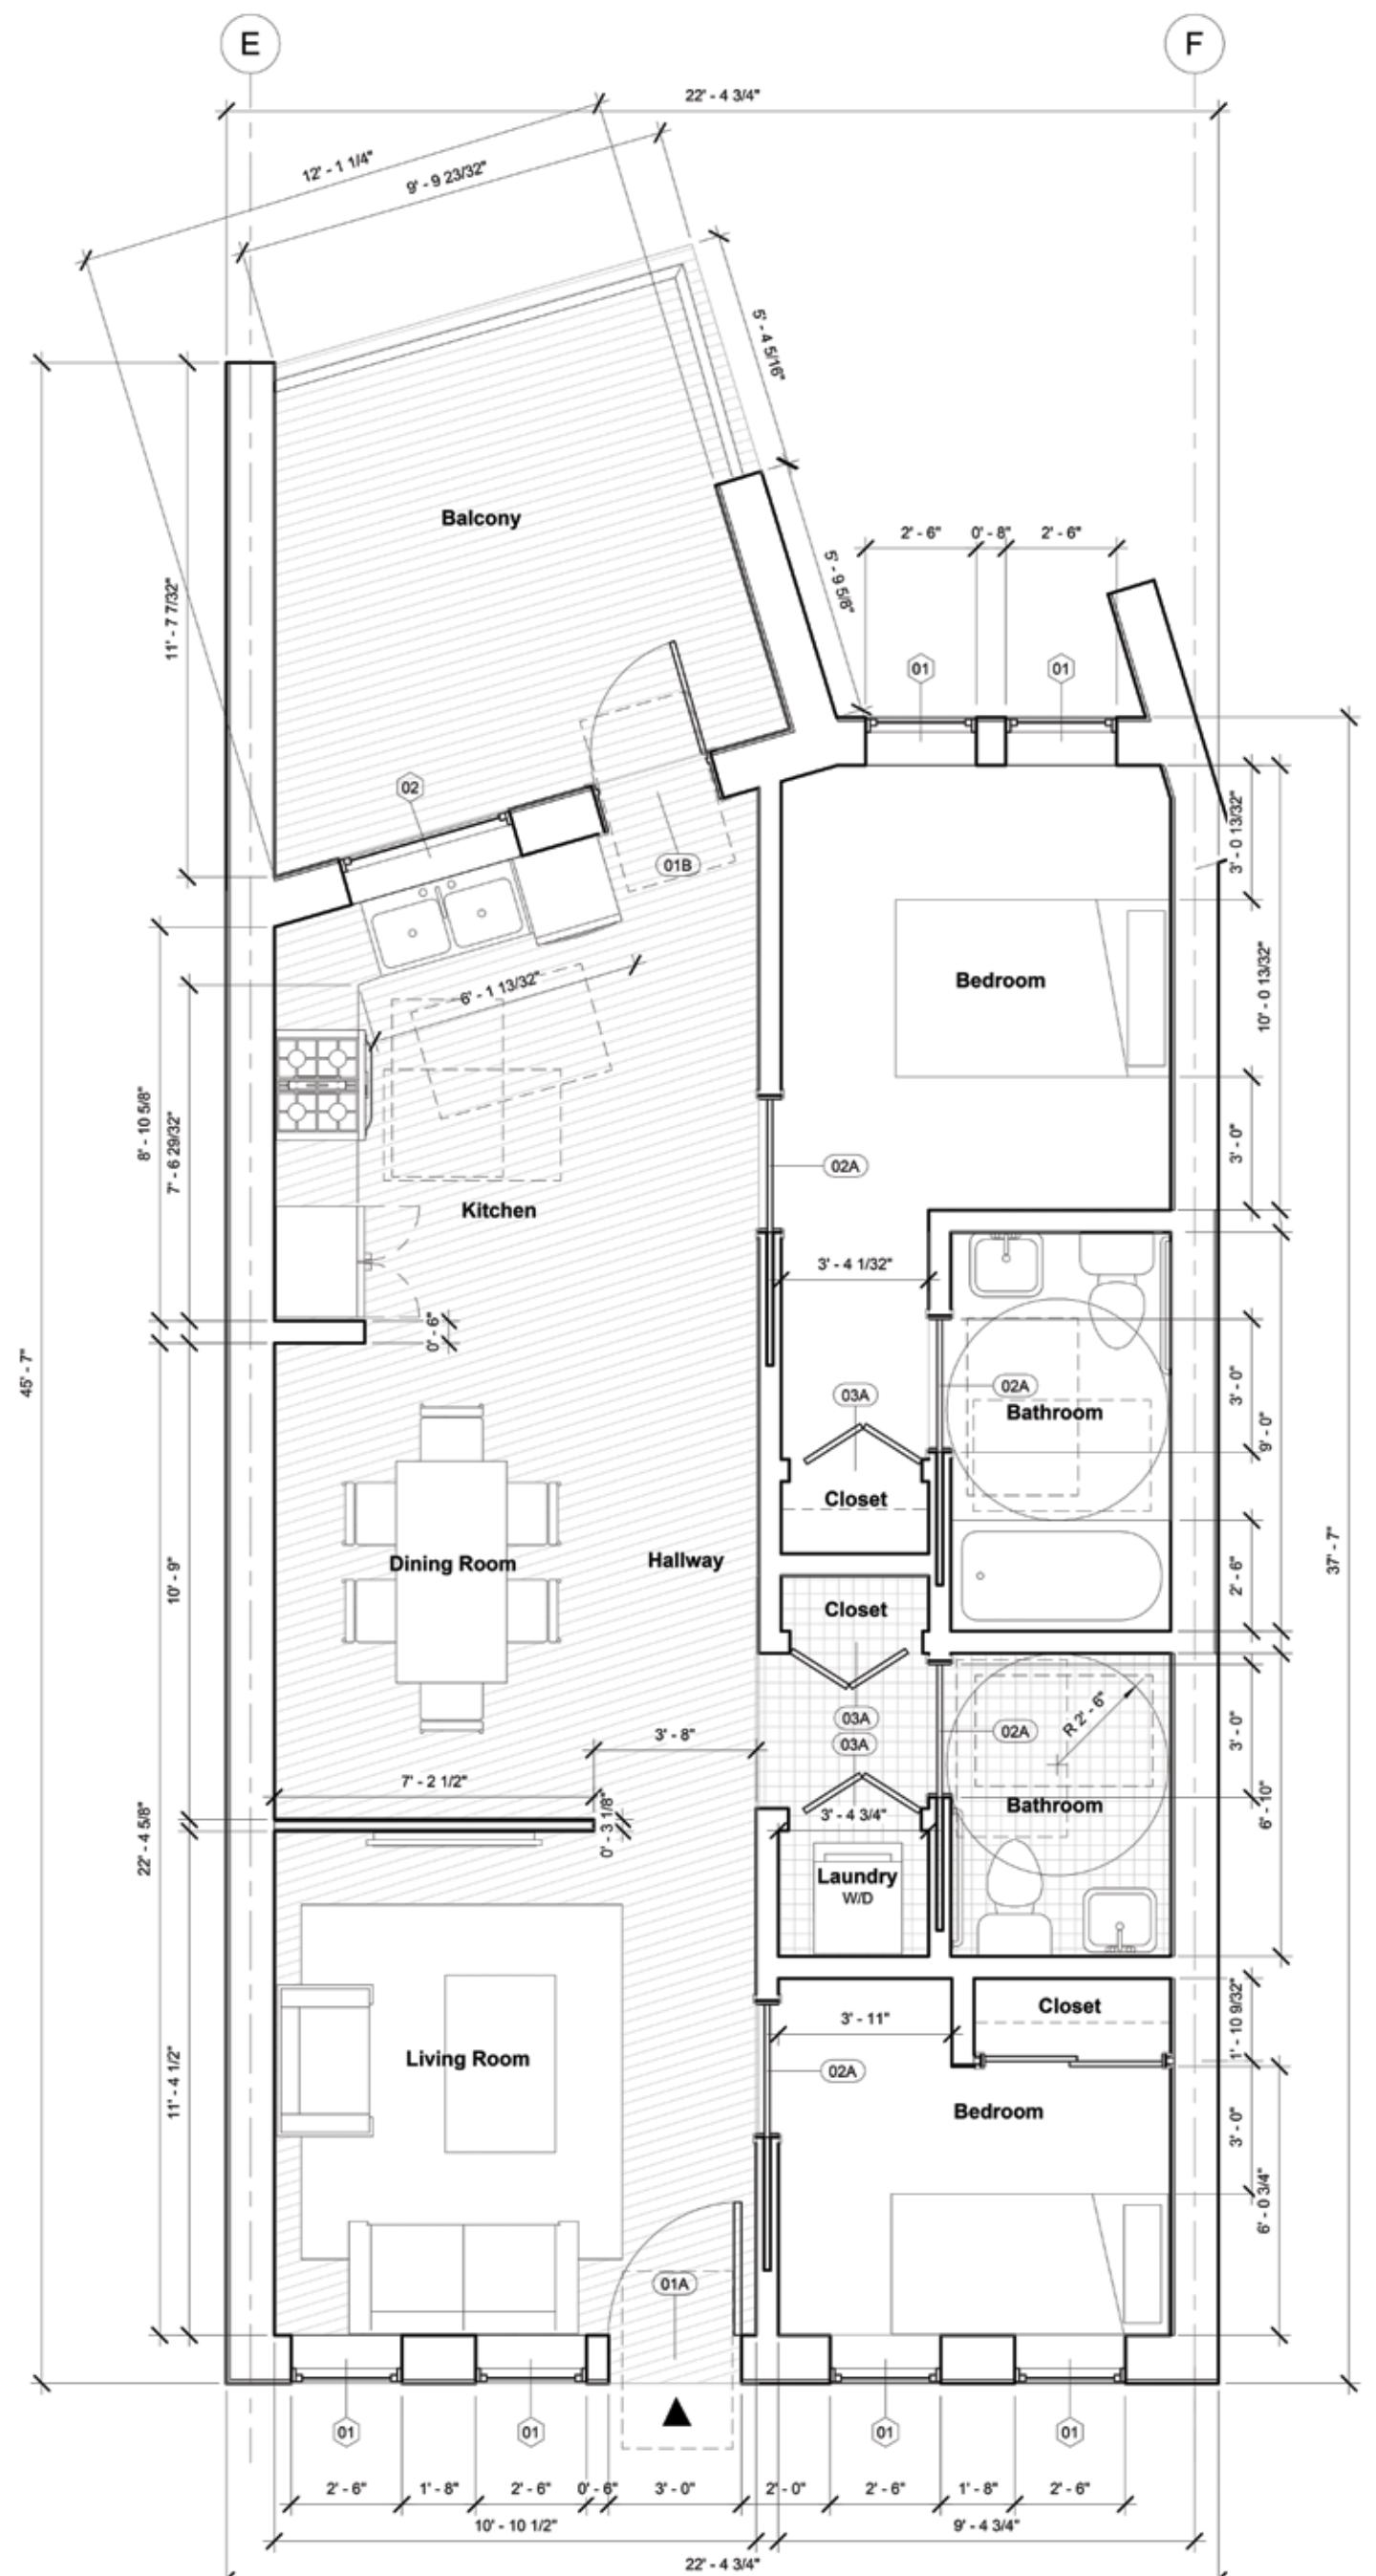

① Section A-A
1/8" = 1'-0"

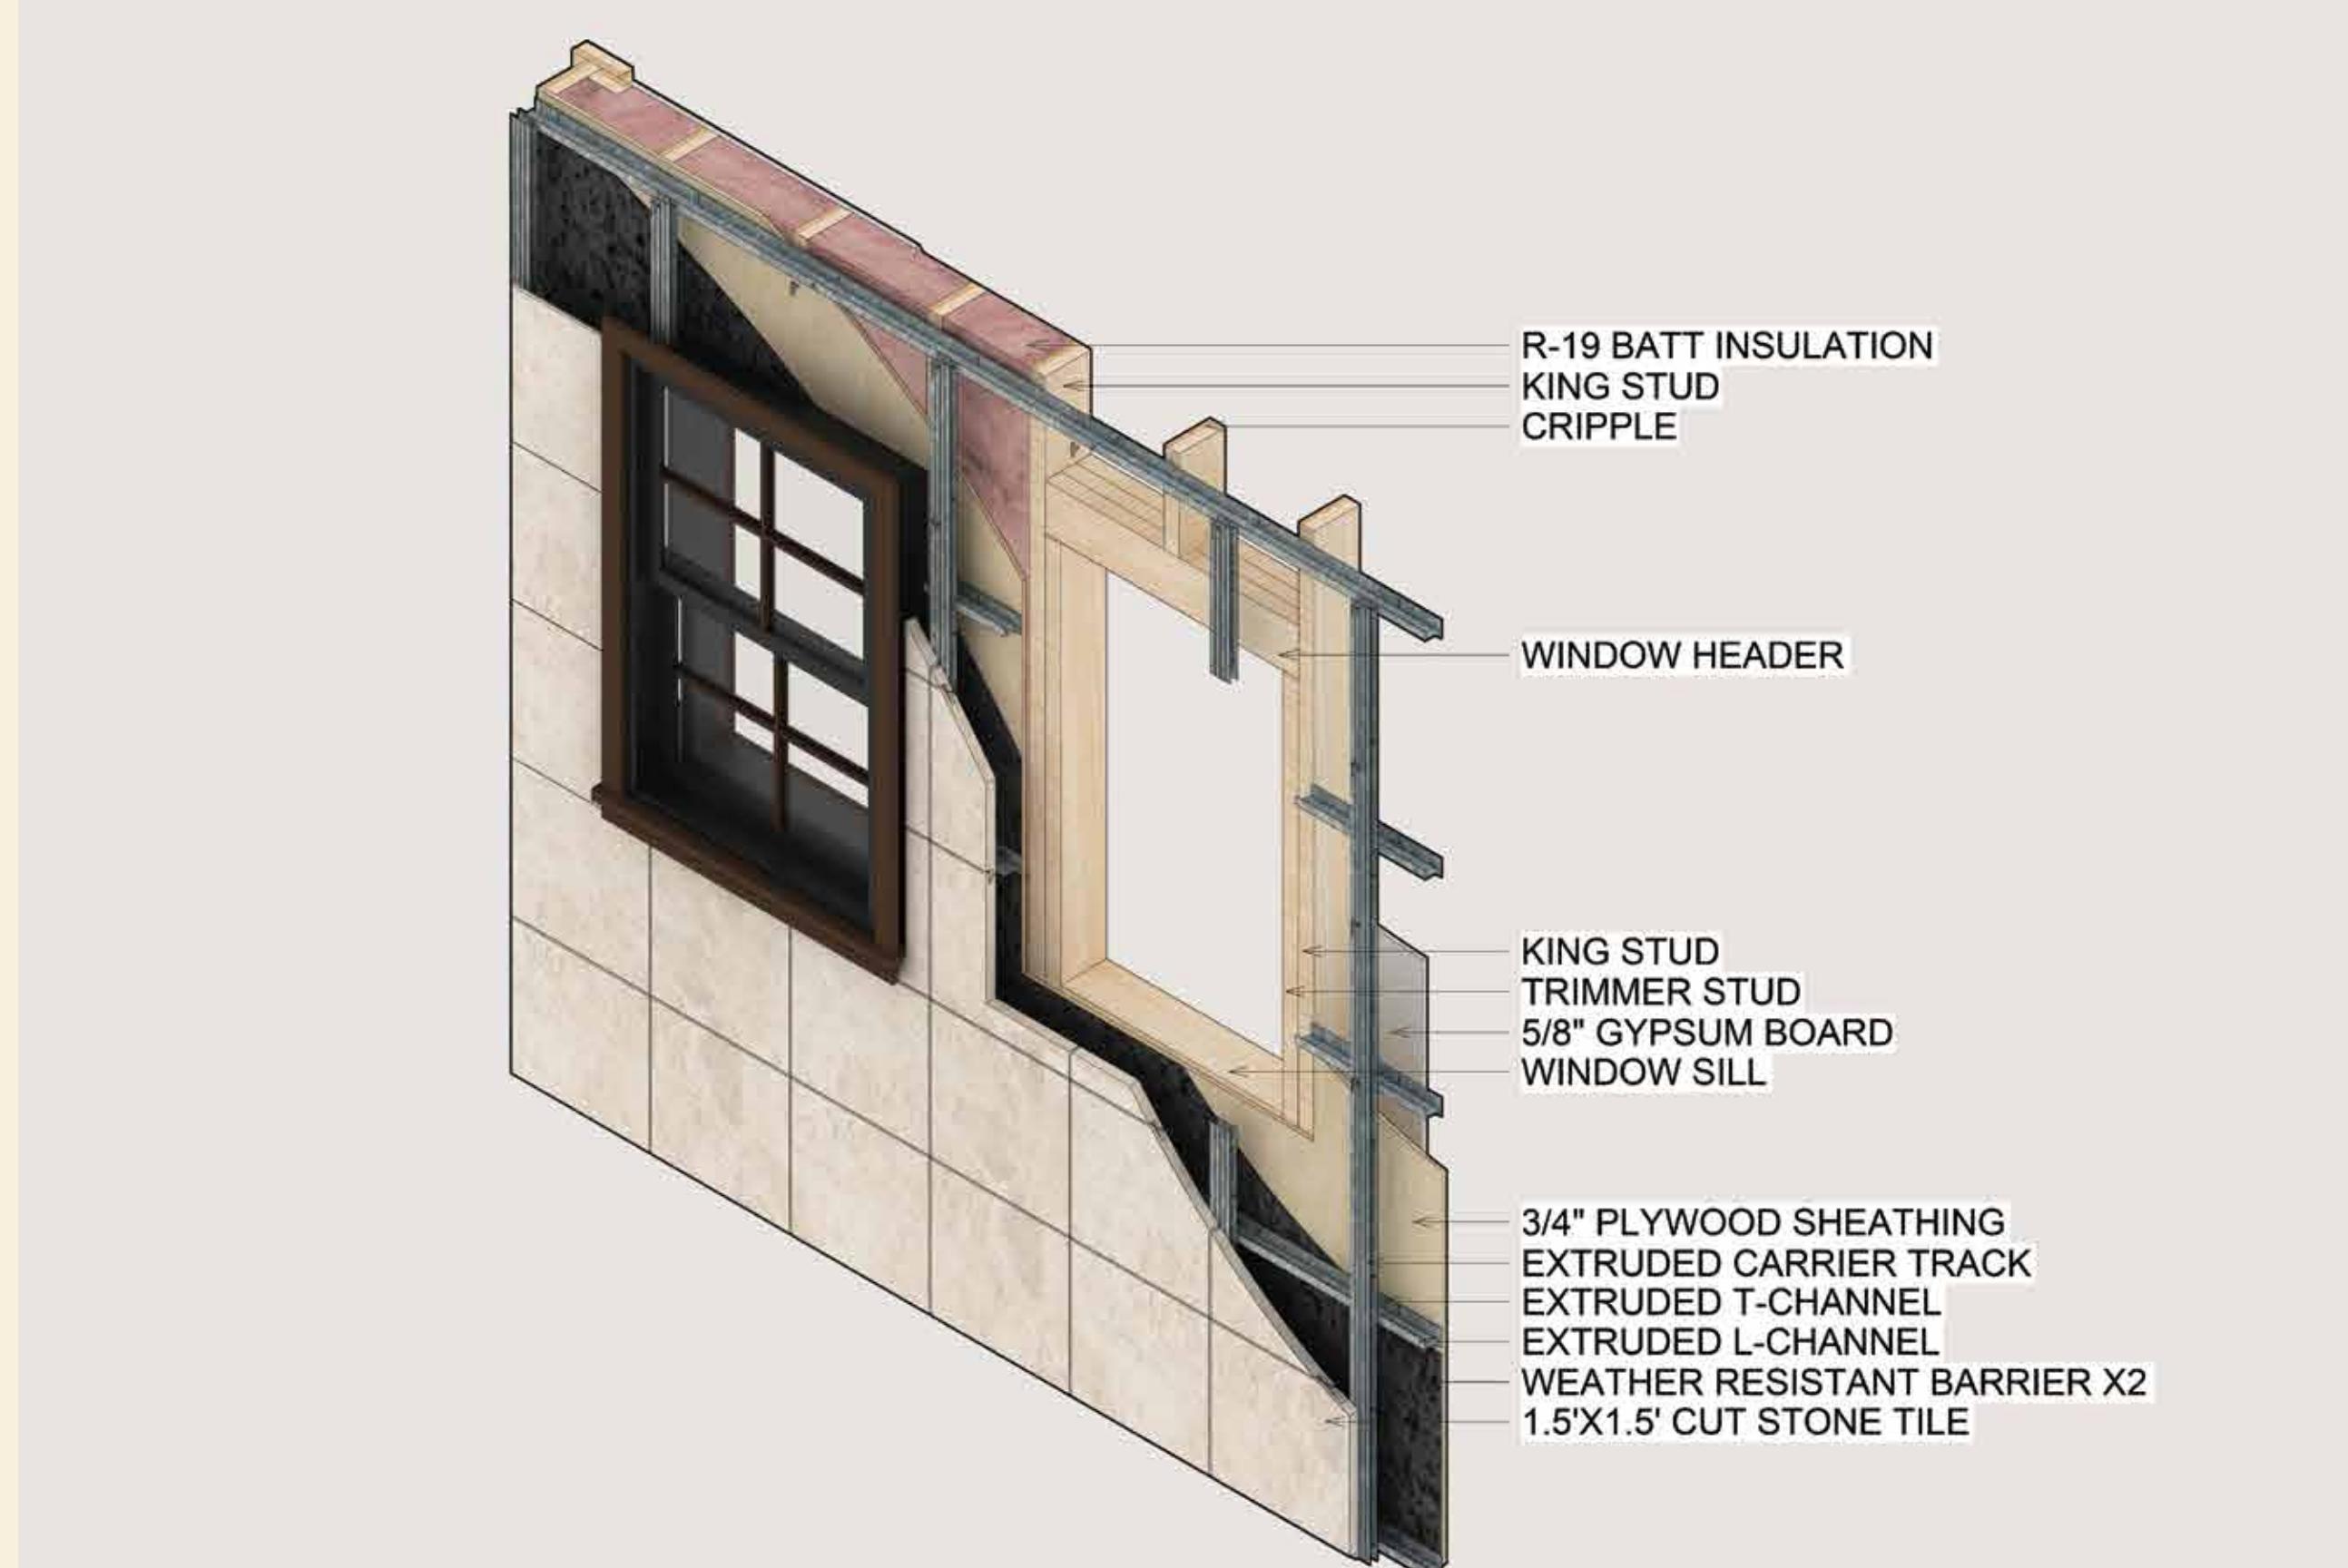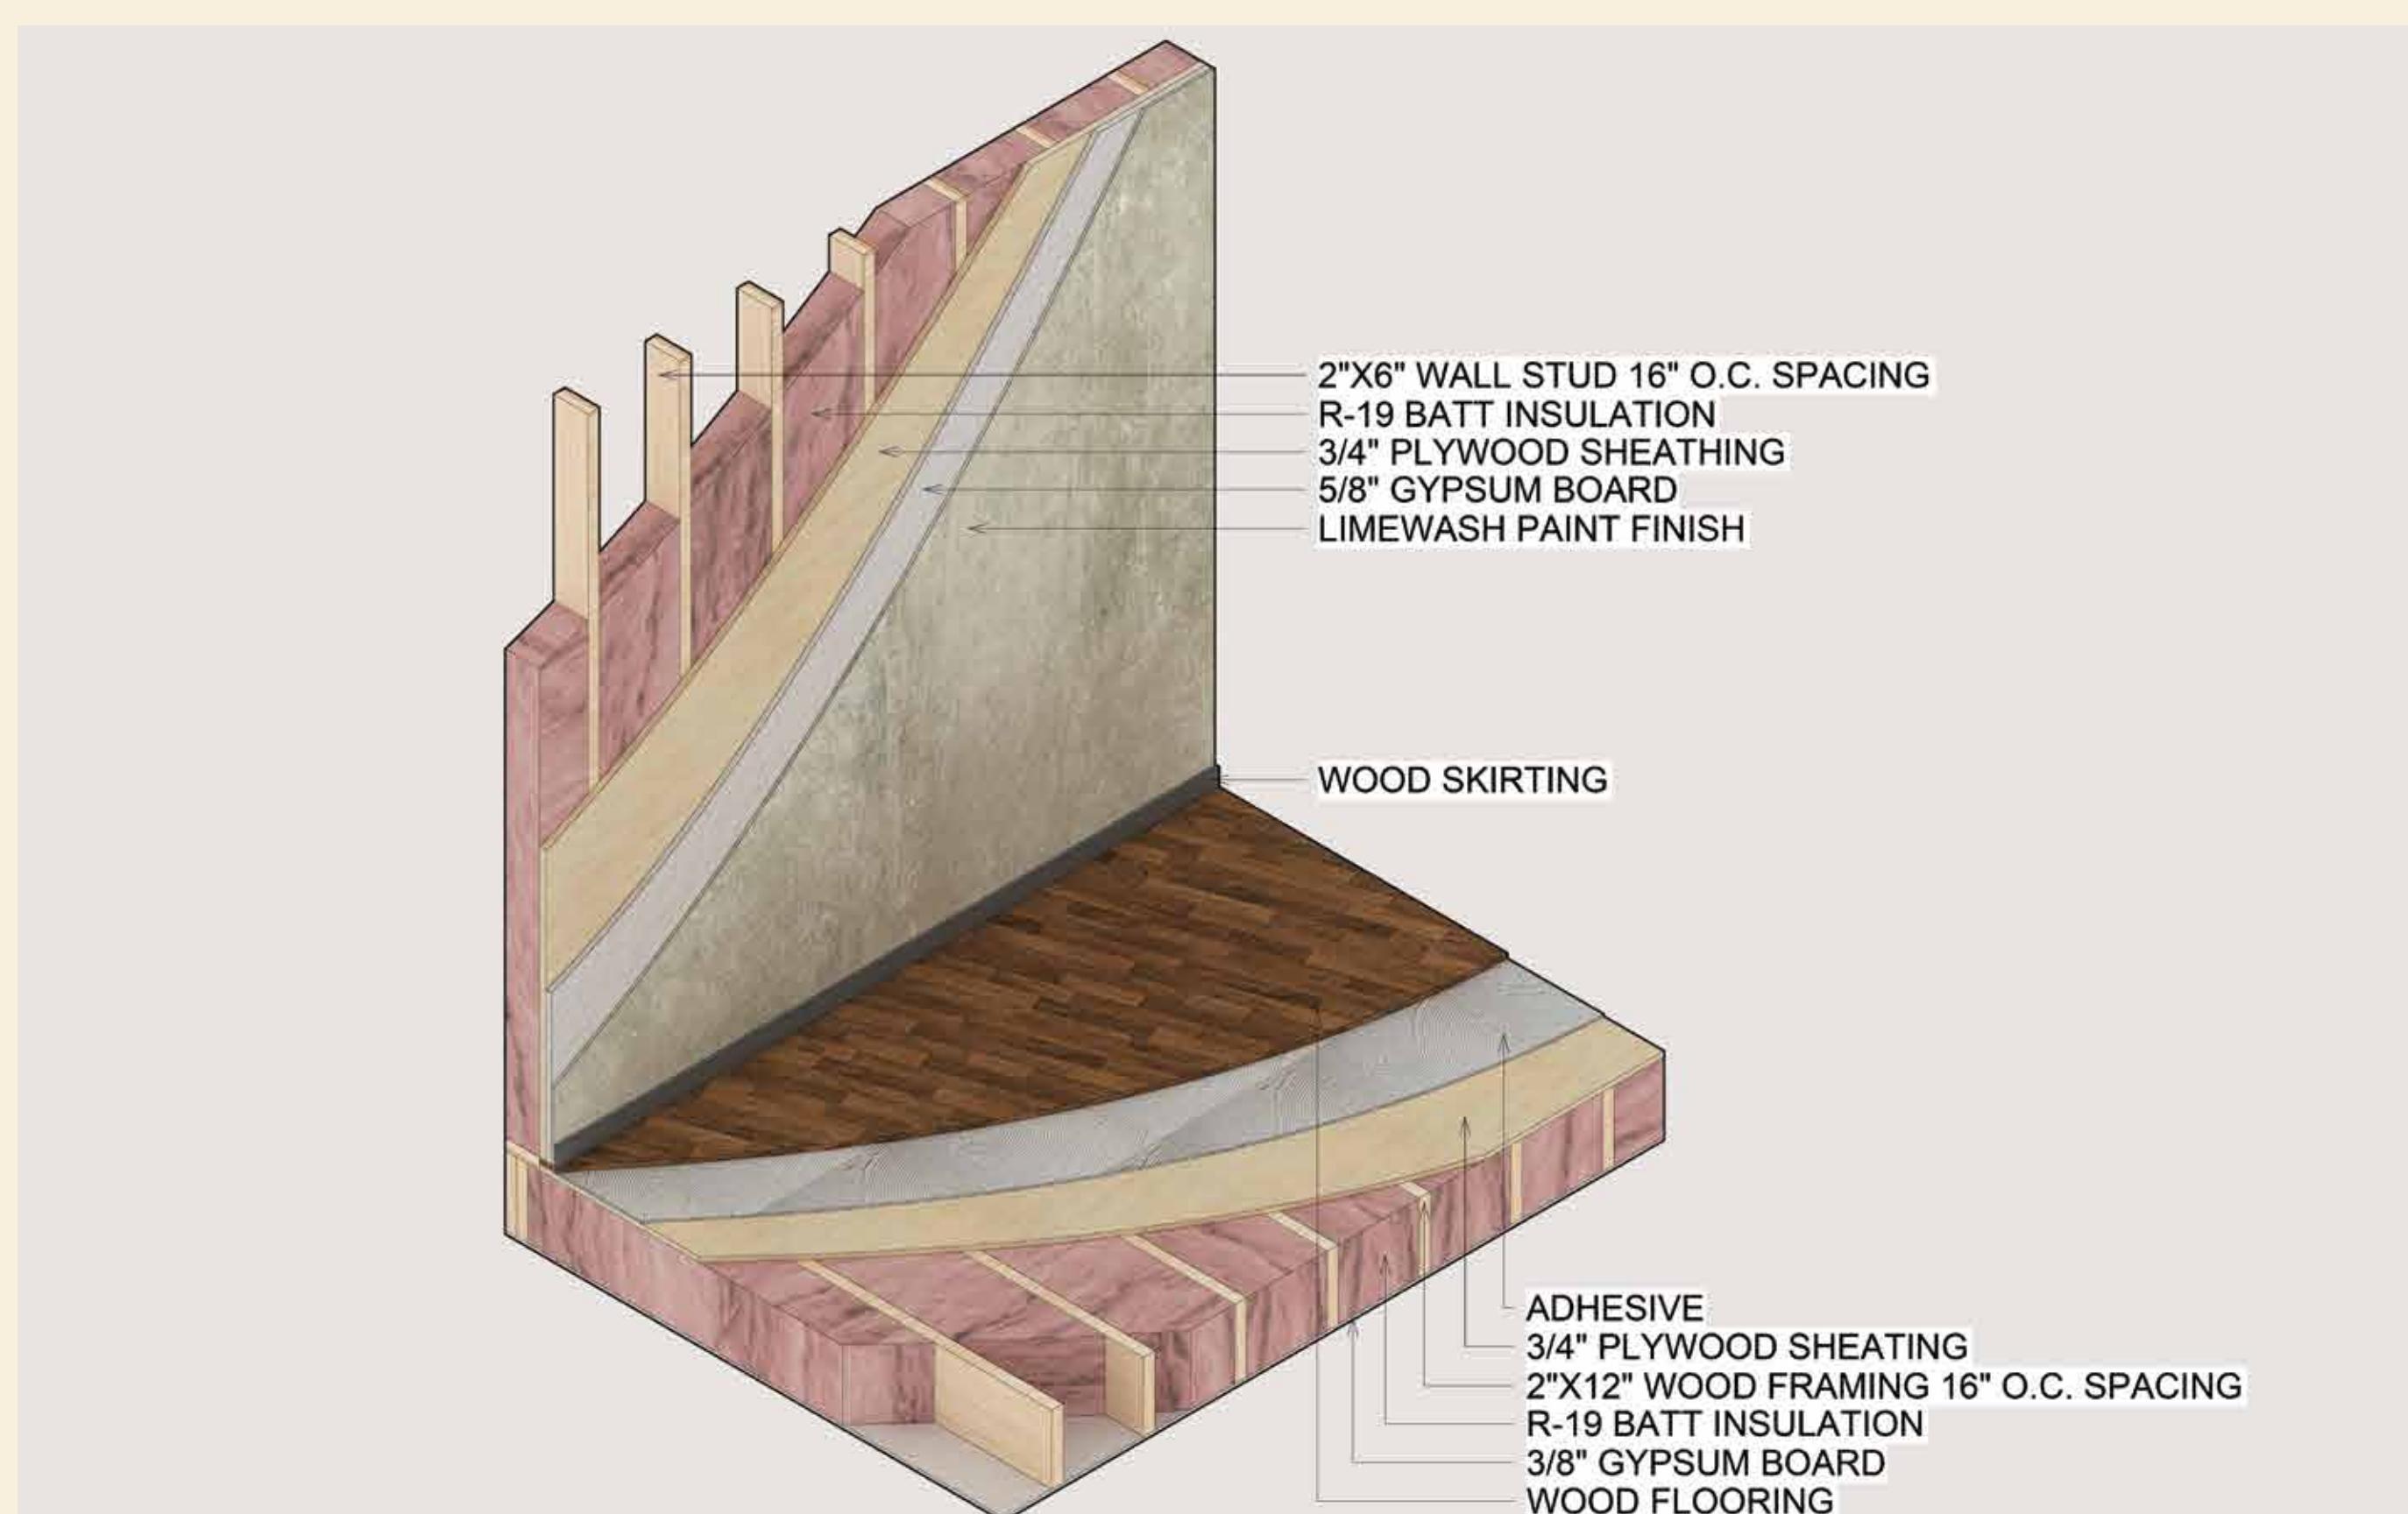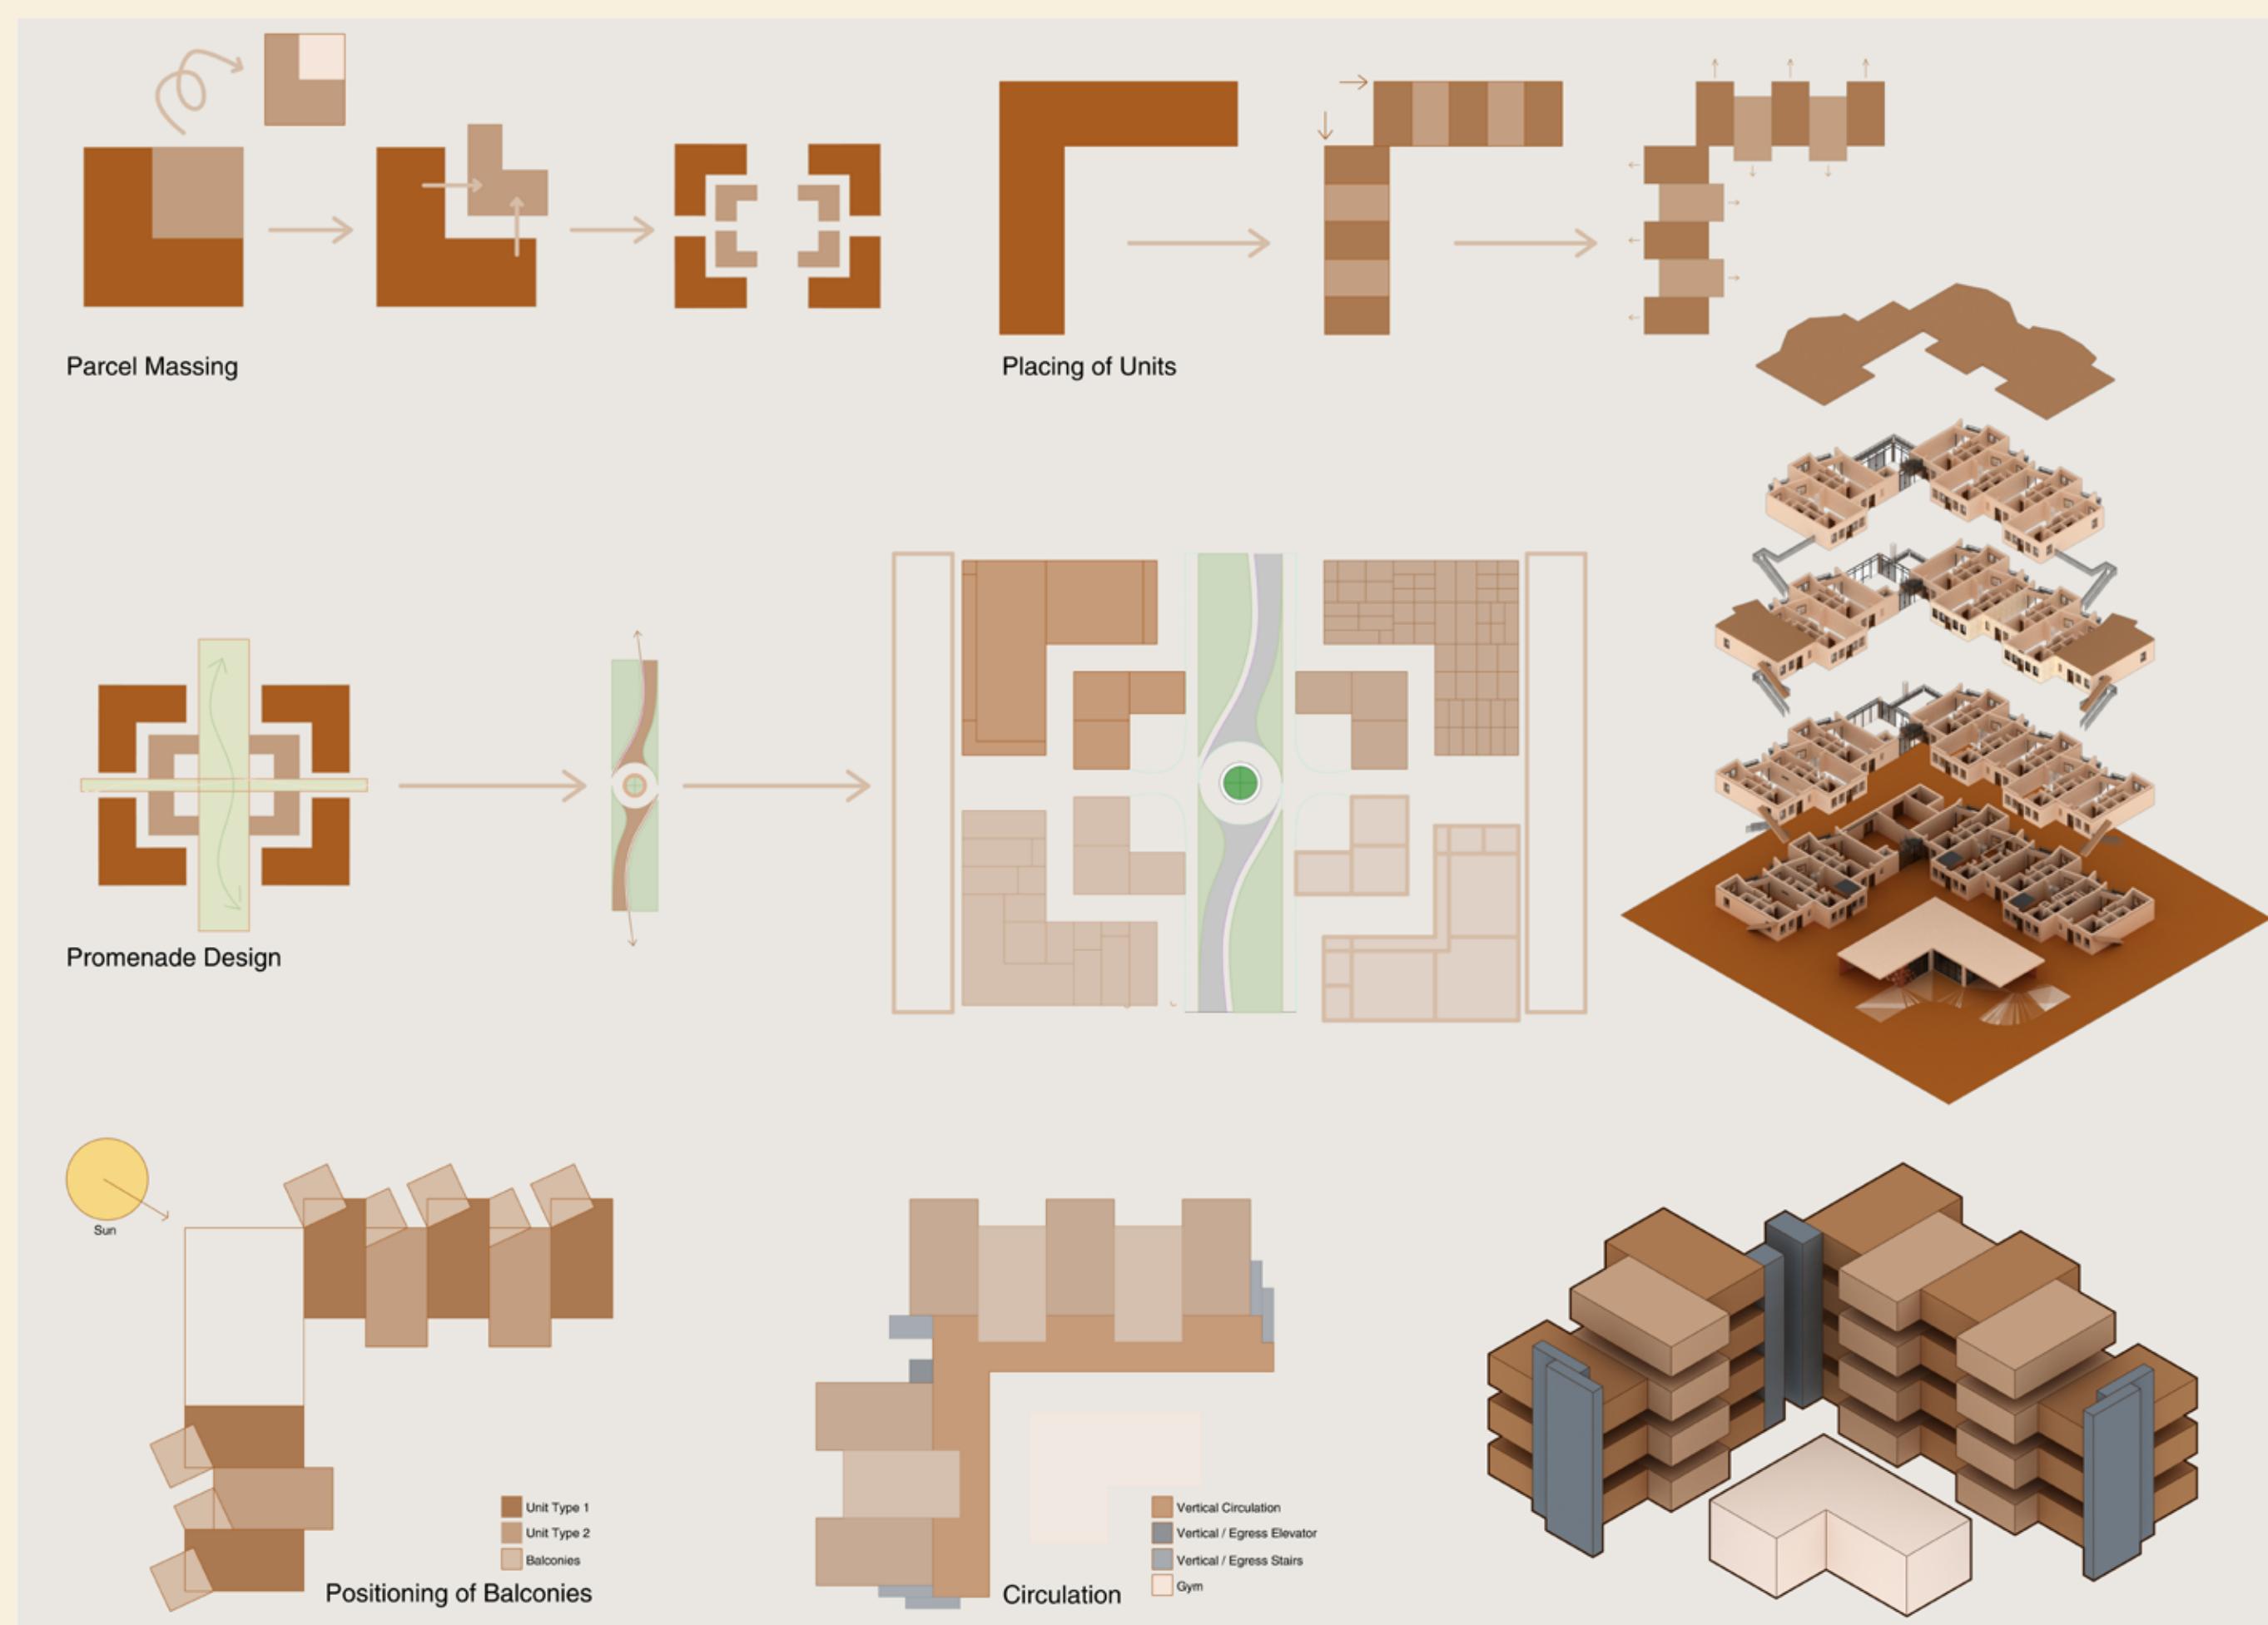

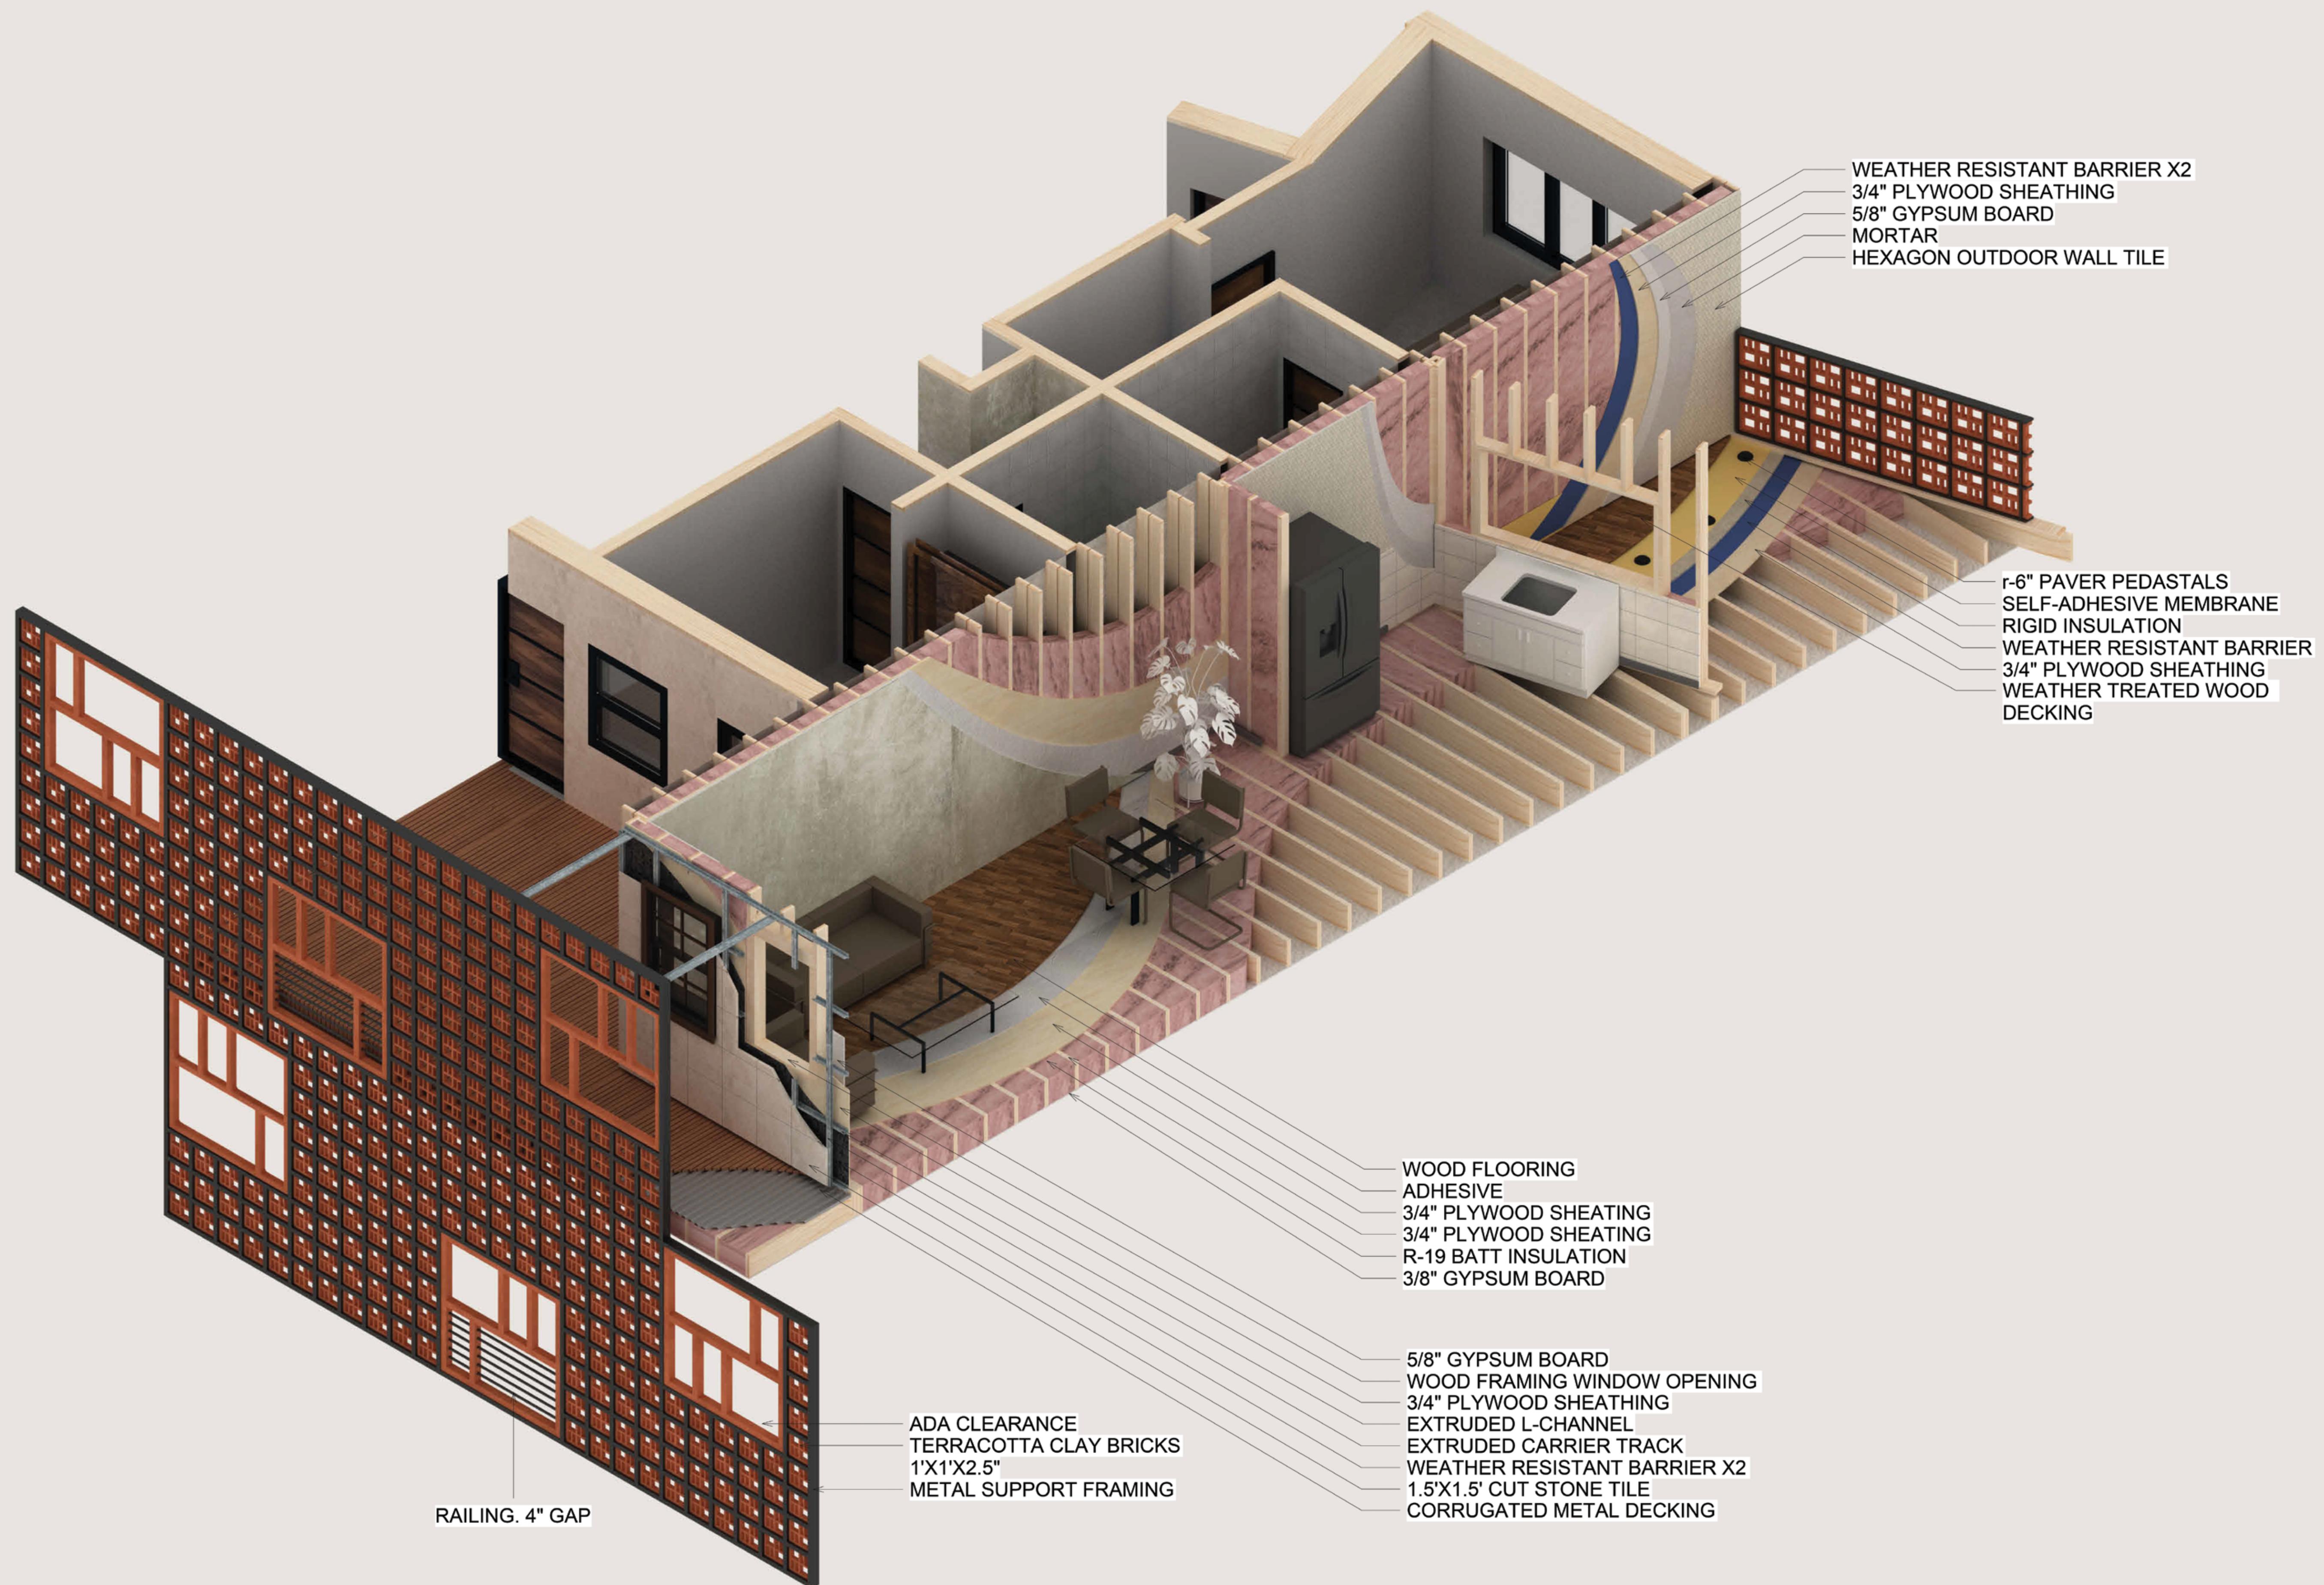





03. Museum of Contemporary Japanese Art


Little Tokyo, Los Angeles, CA, Fall 2022

Volumes & Voids -

This project centers on a core surrounded by nested programs, featuring a grand lobby for a captivating preview of the building. Open circulation paths, varied closed volumes, and strategically stacked galleries create an illusion of scale. Entrances from 1st Street and Plaza guide visitors to a central meeting point, with public spaces like offices and a cafe accentuating the artistic core. Two balconies on the second and last floors enhance the spatial experience.



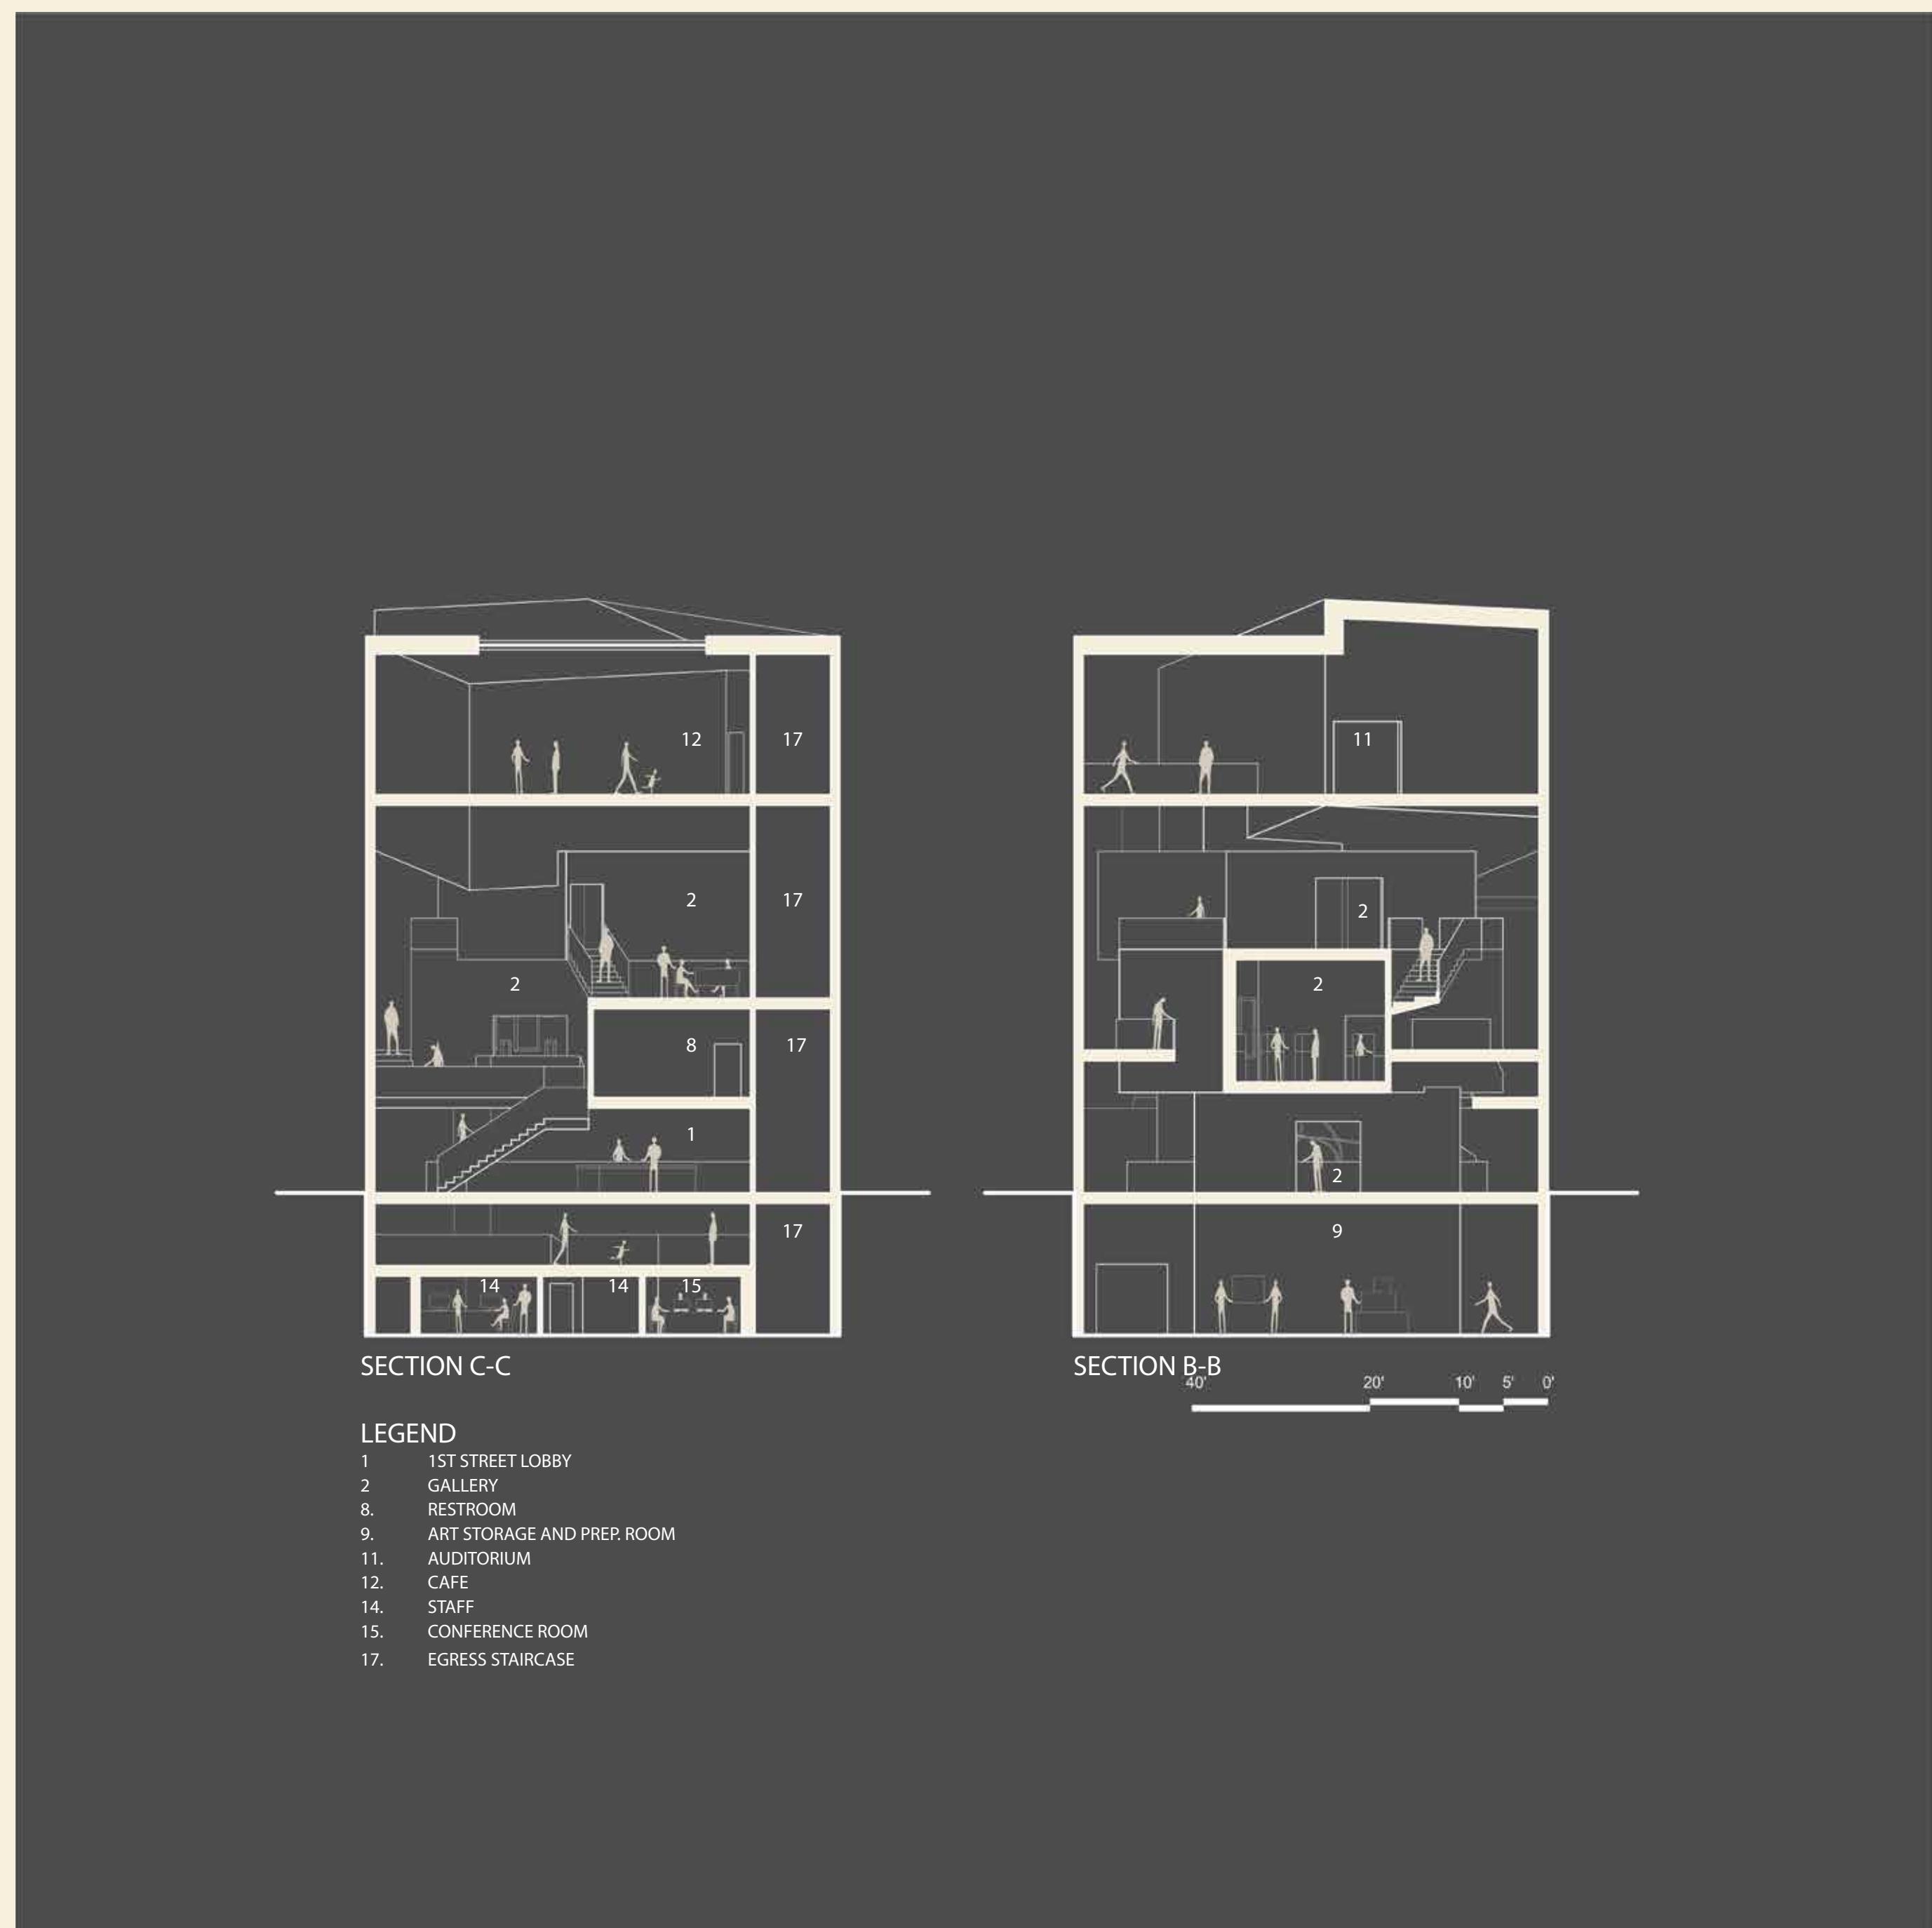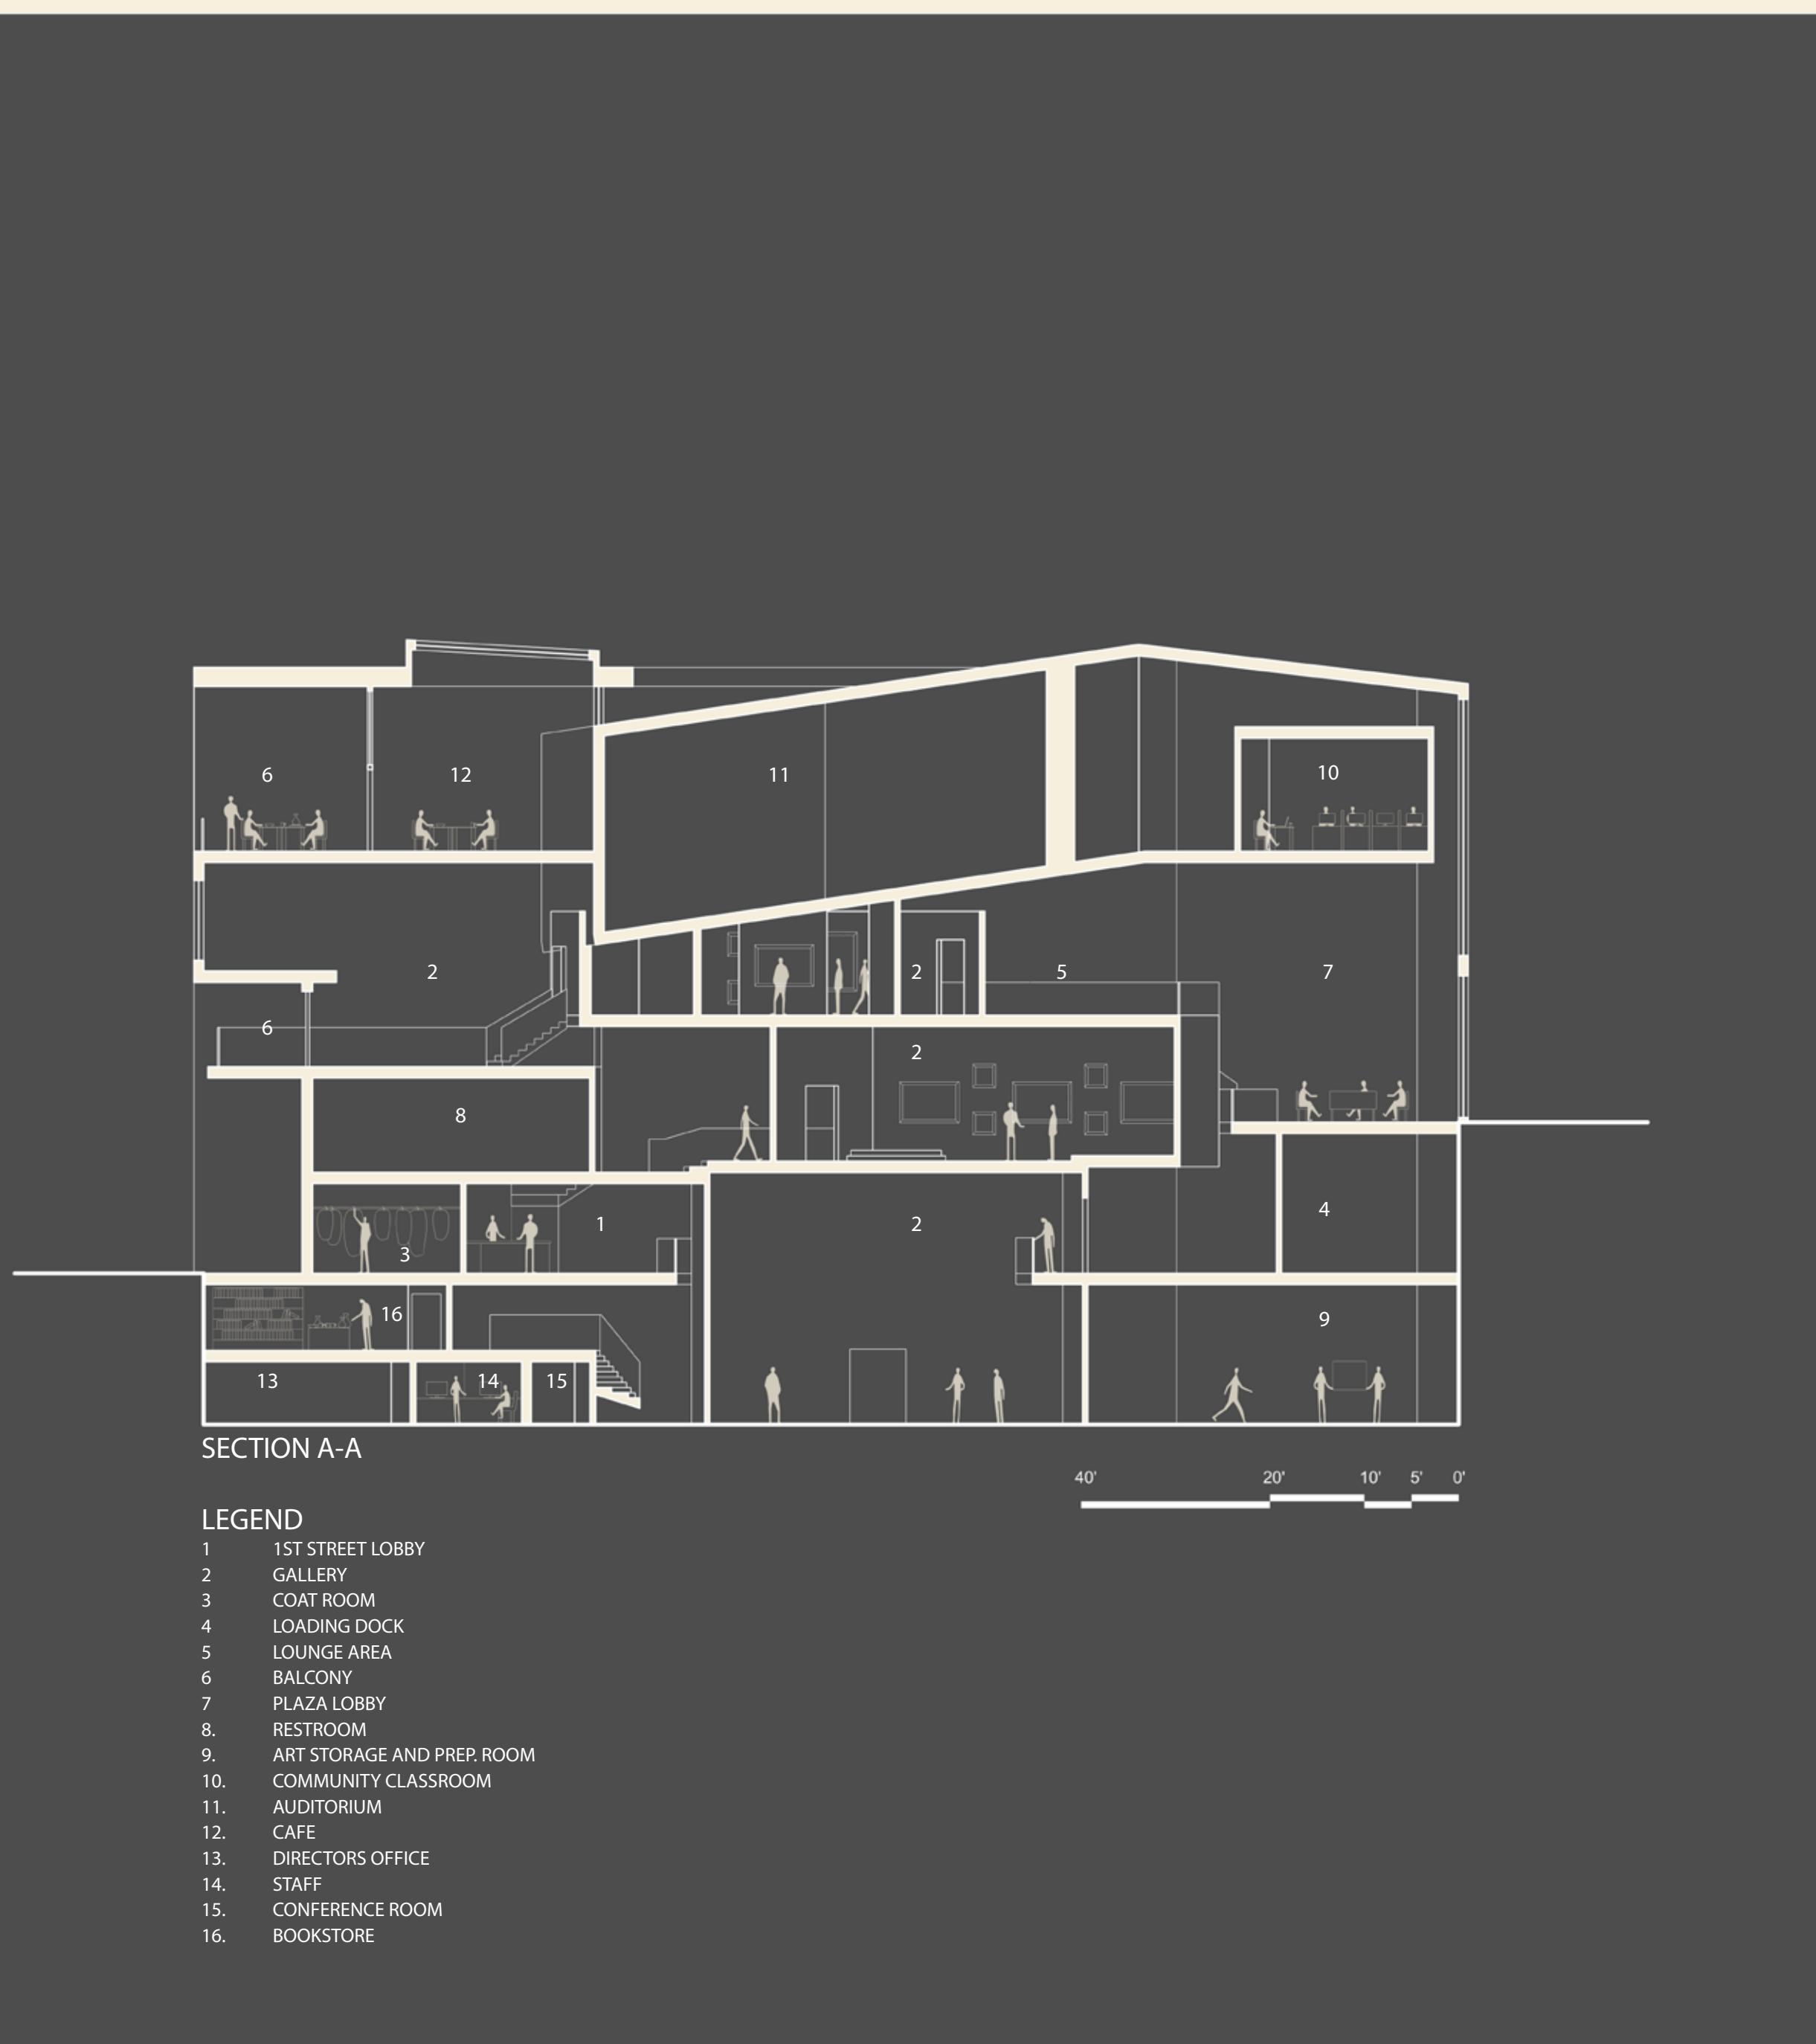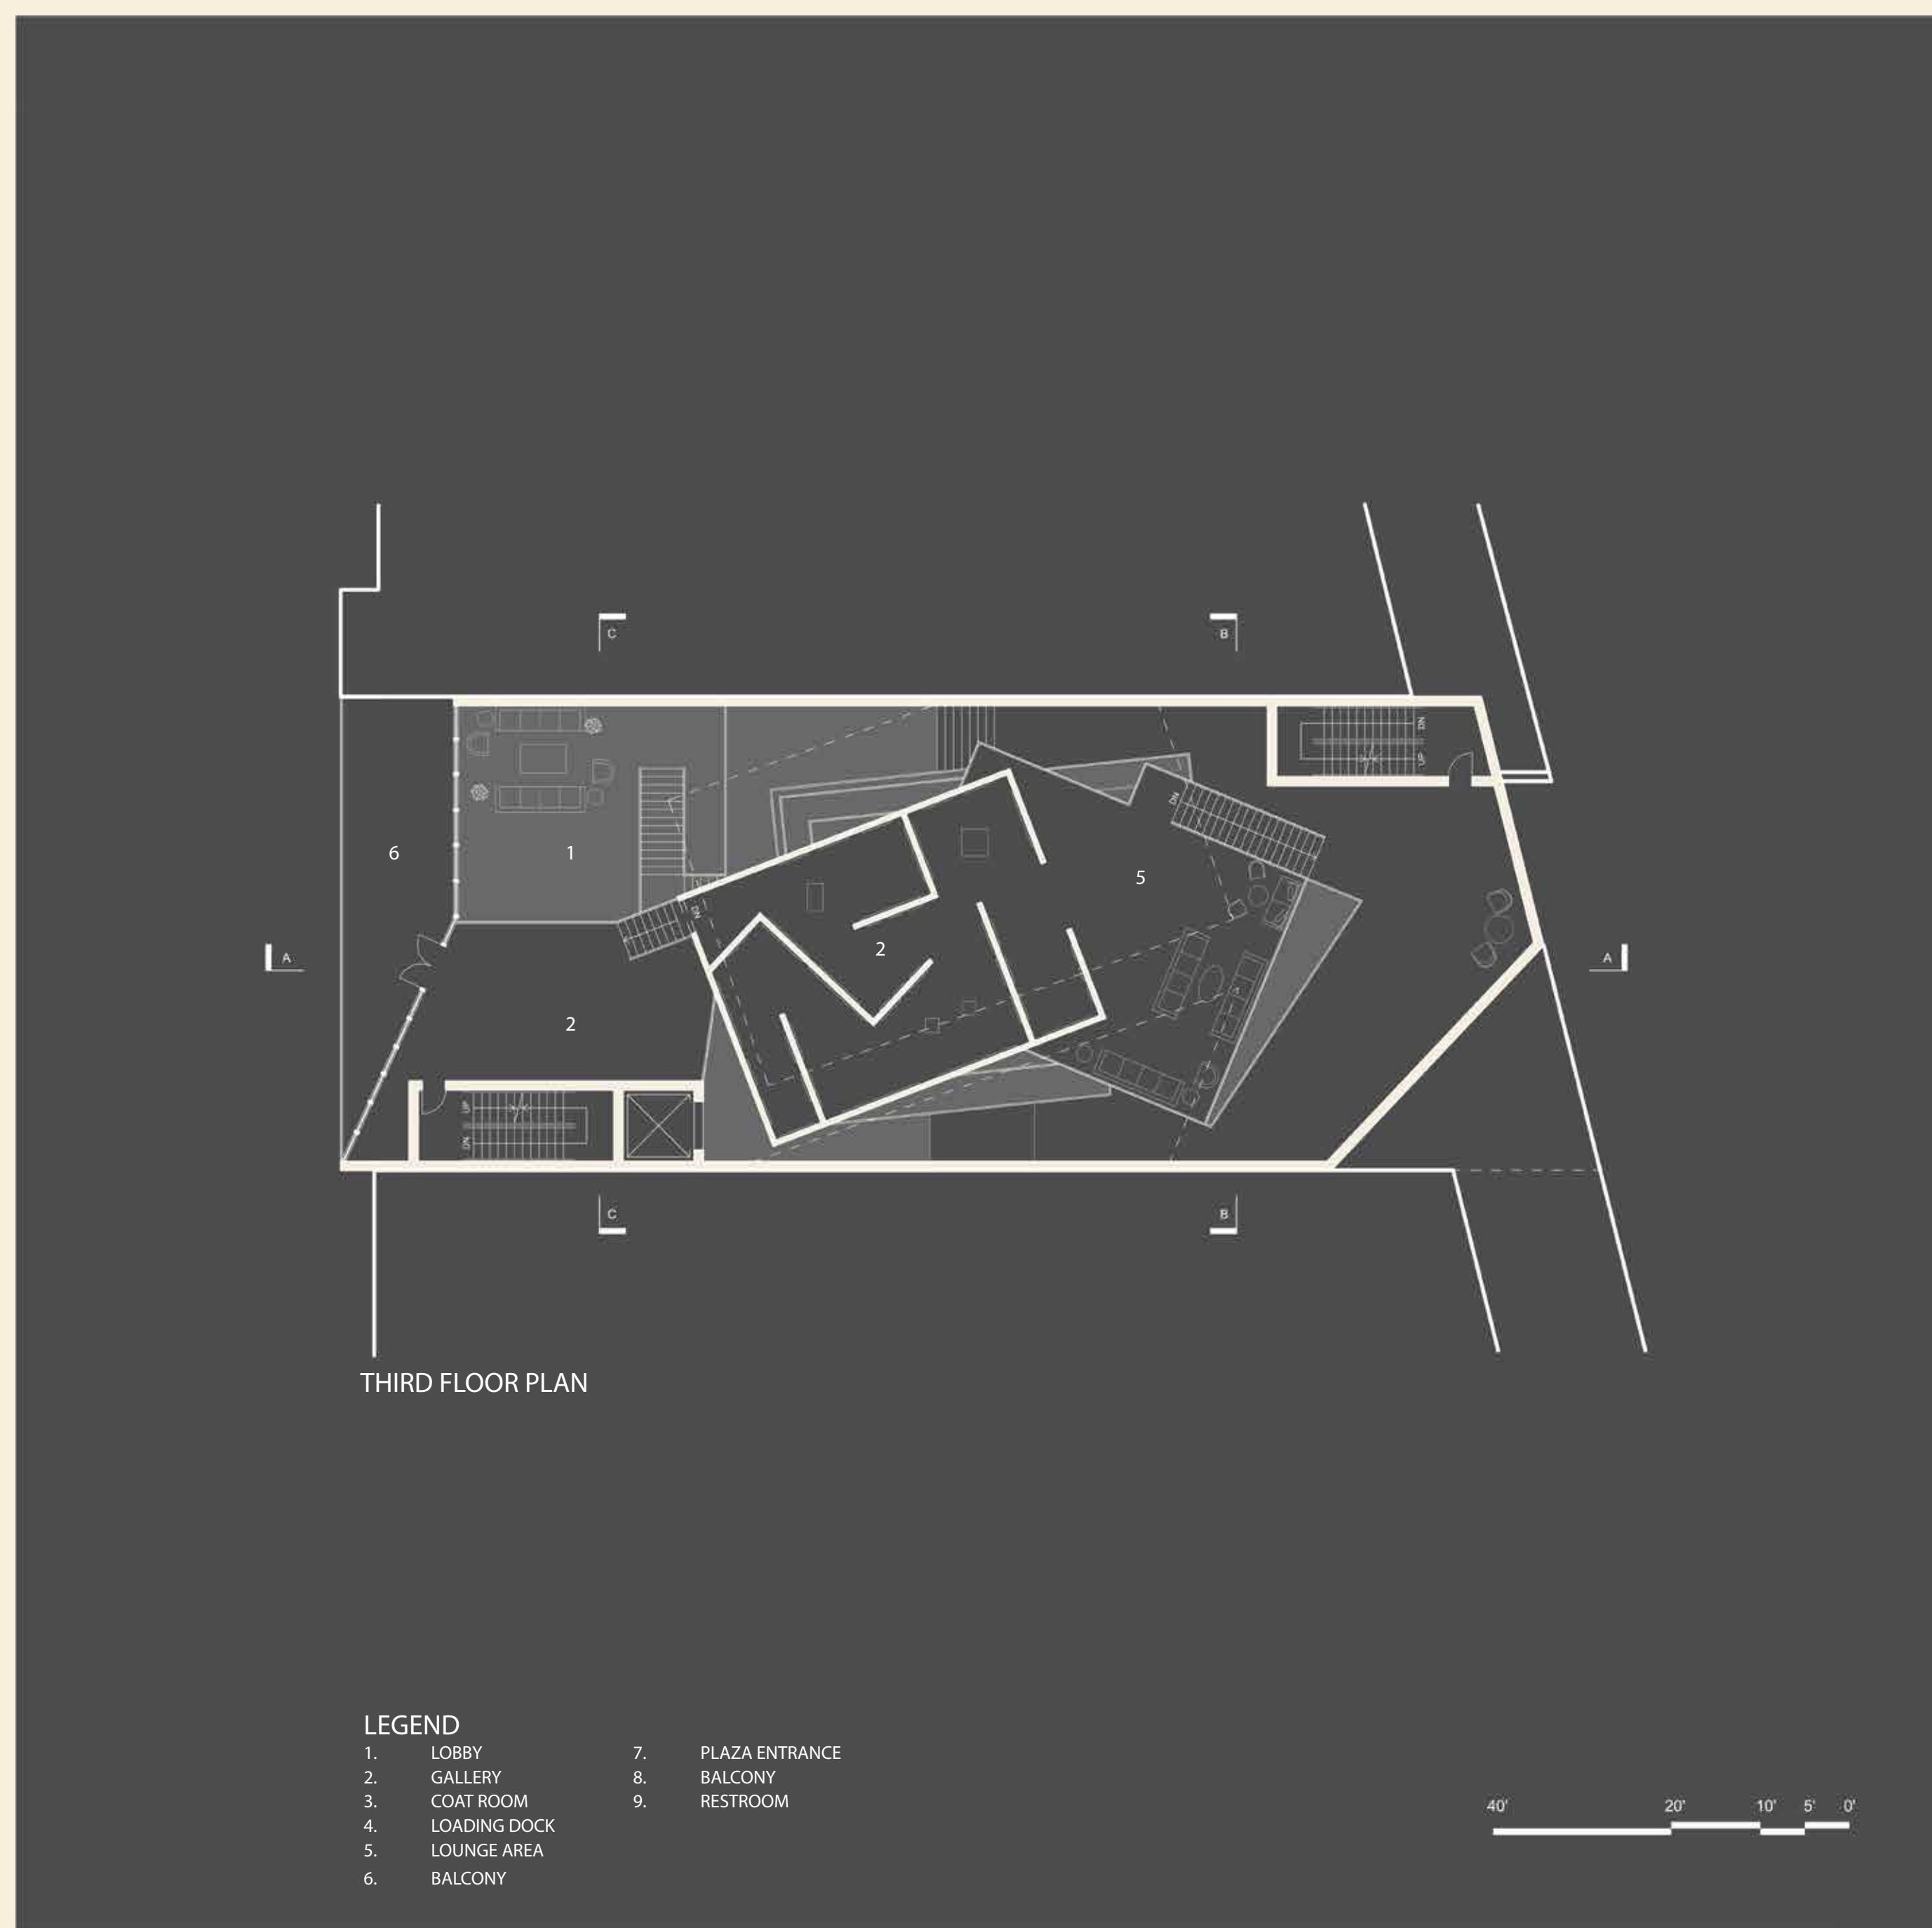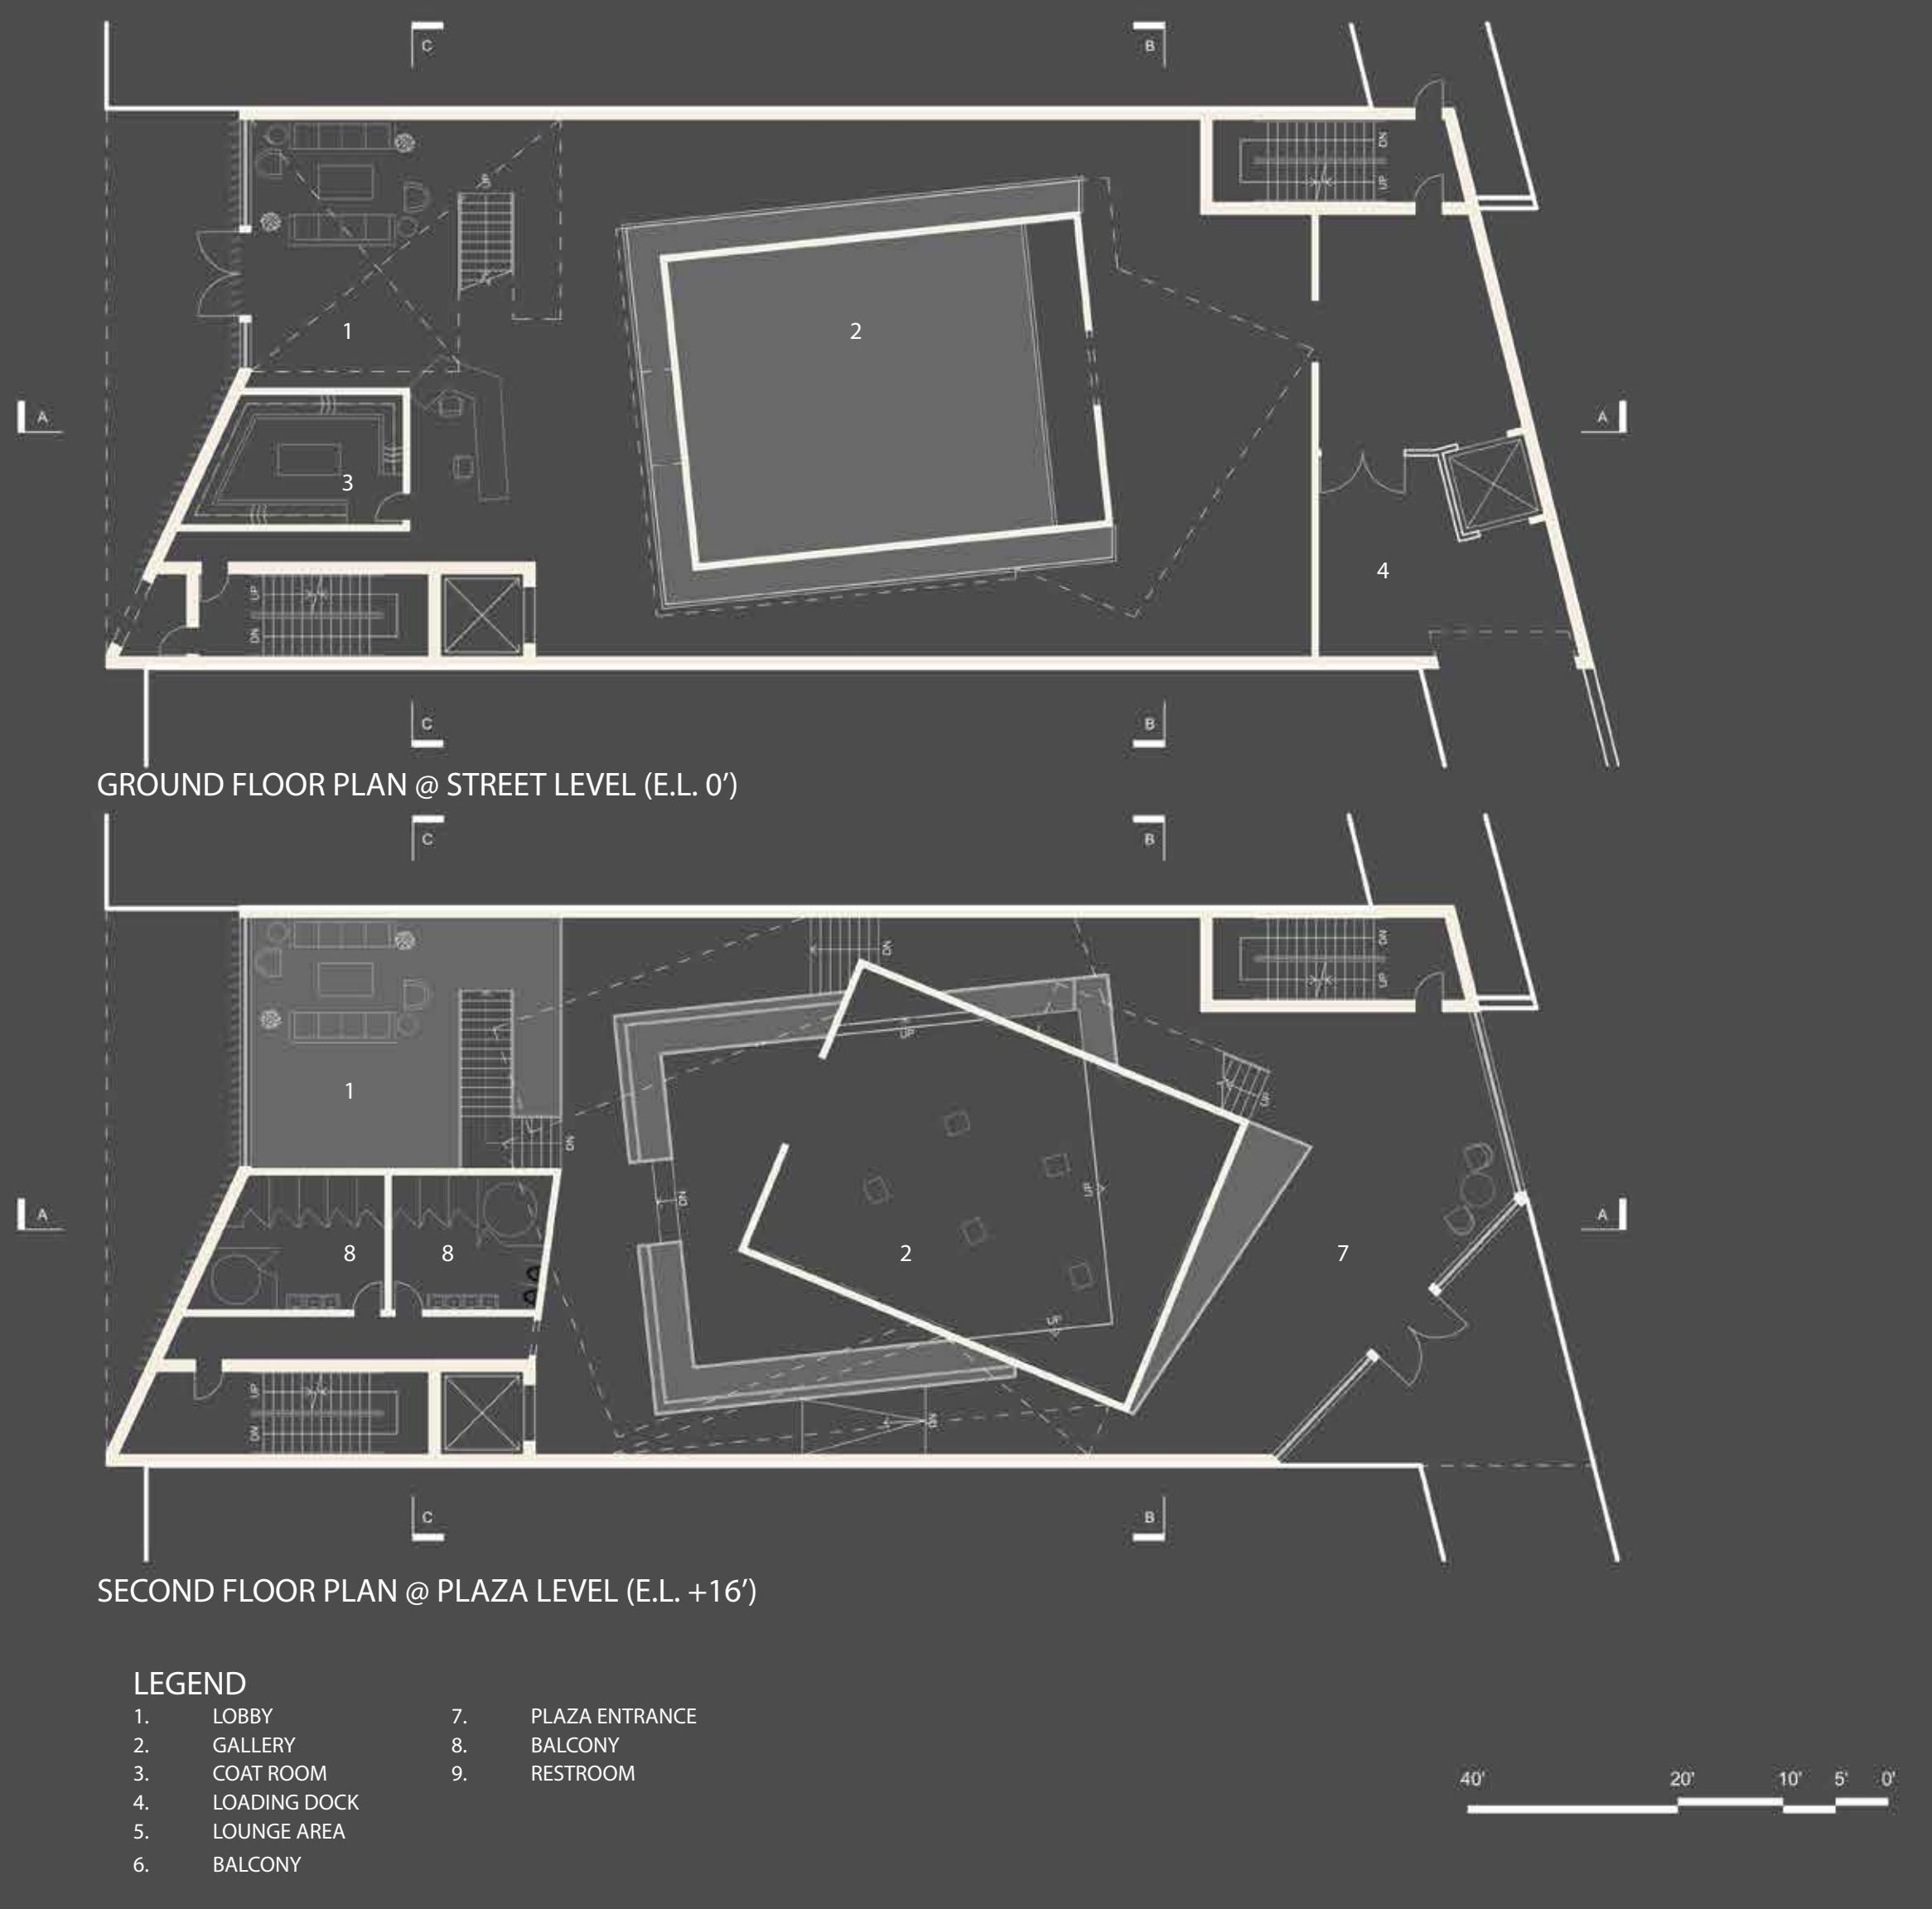

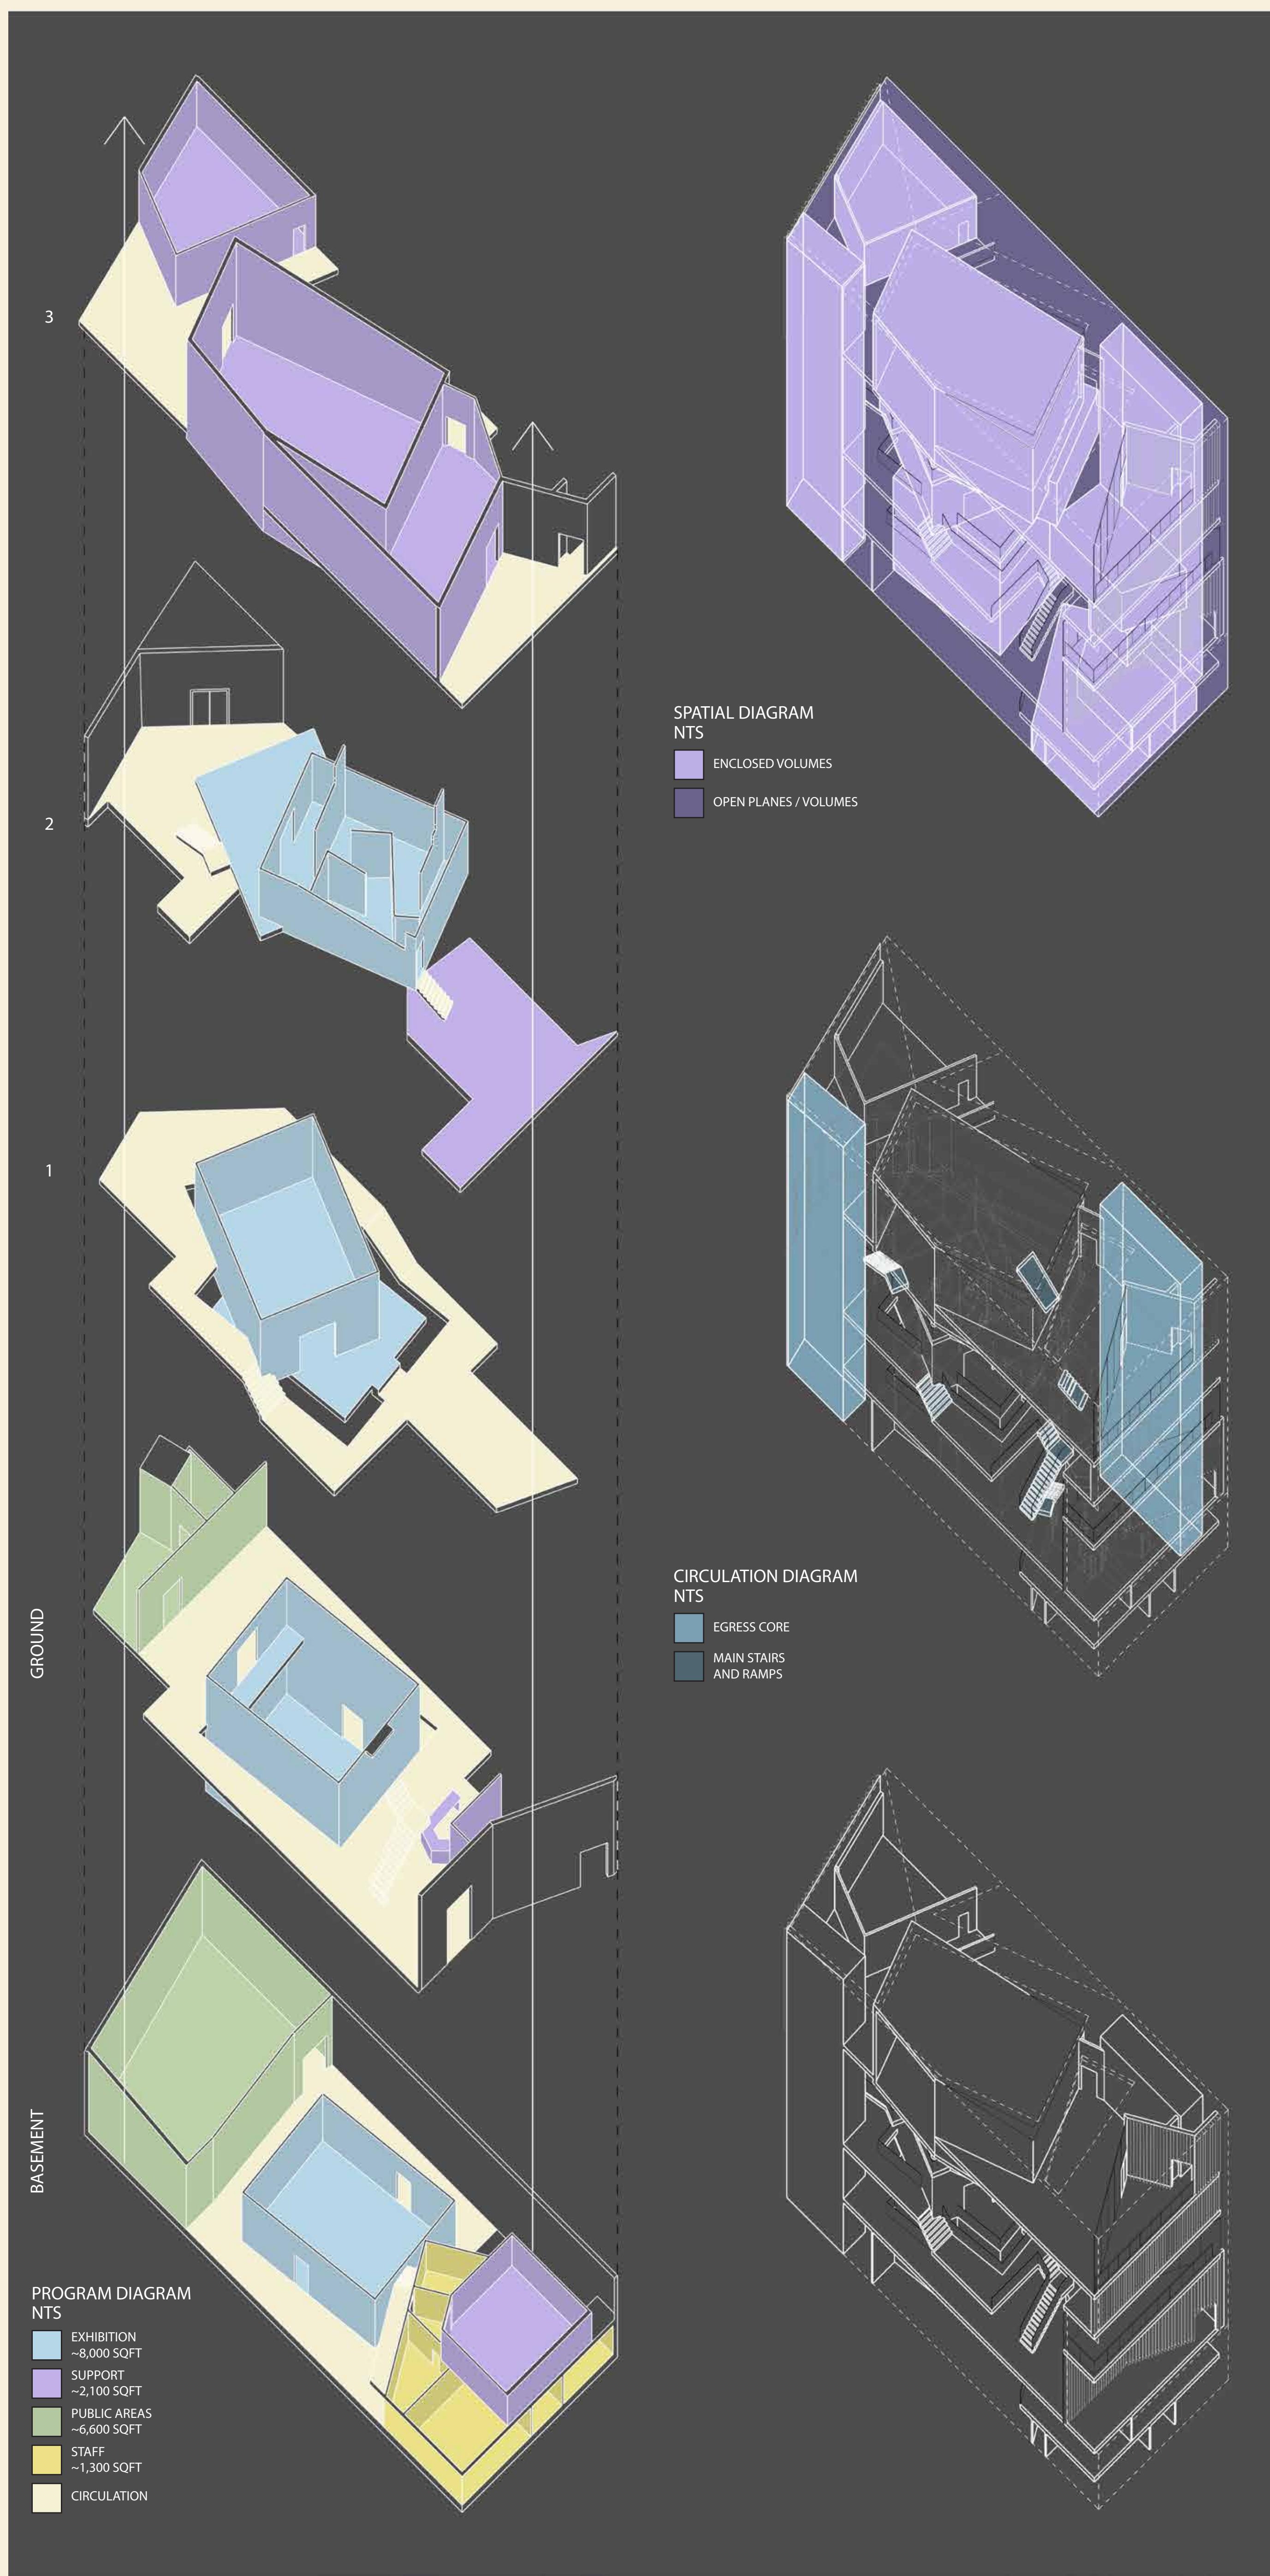






04. Pershing Square Community Center





Downtown Los Angeles, CA, Spring 2022

Fluid Contours-

This project reimagines the heart of Downtown LA, offering a welcoming and playful design. With pathways guiding visitors to key destinations, water features converge at the center, adding an organic touch. The building's core serves as a focal point for diverse programs, accessible from three sides. Varied circulation paths allow flexibility in reaching destinations, highlighted by a central staircase and elevator in the grand lobby, connecting to different program areas.





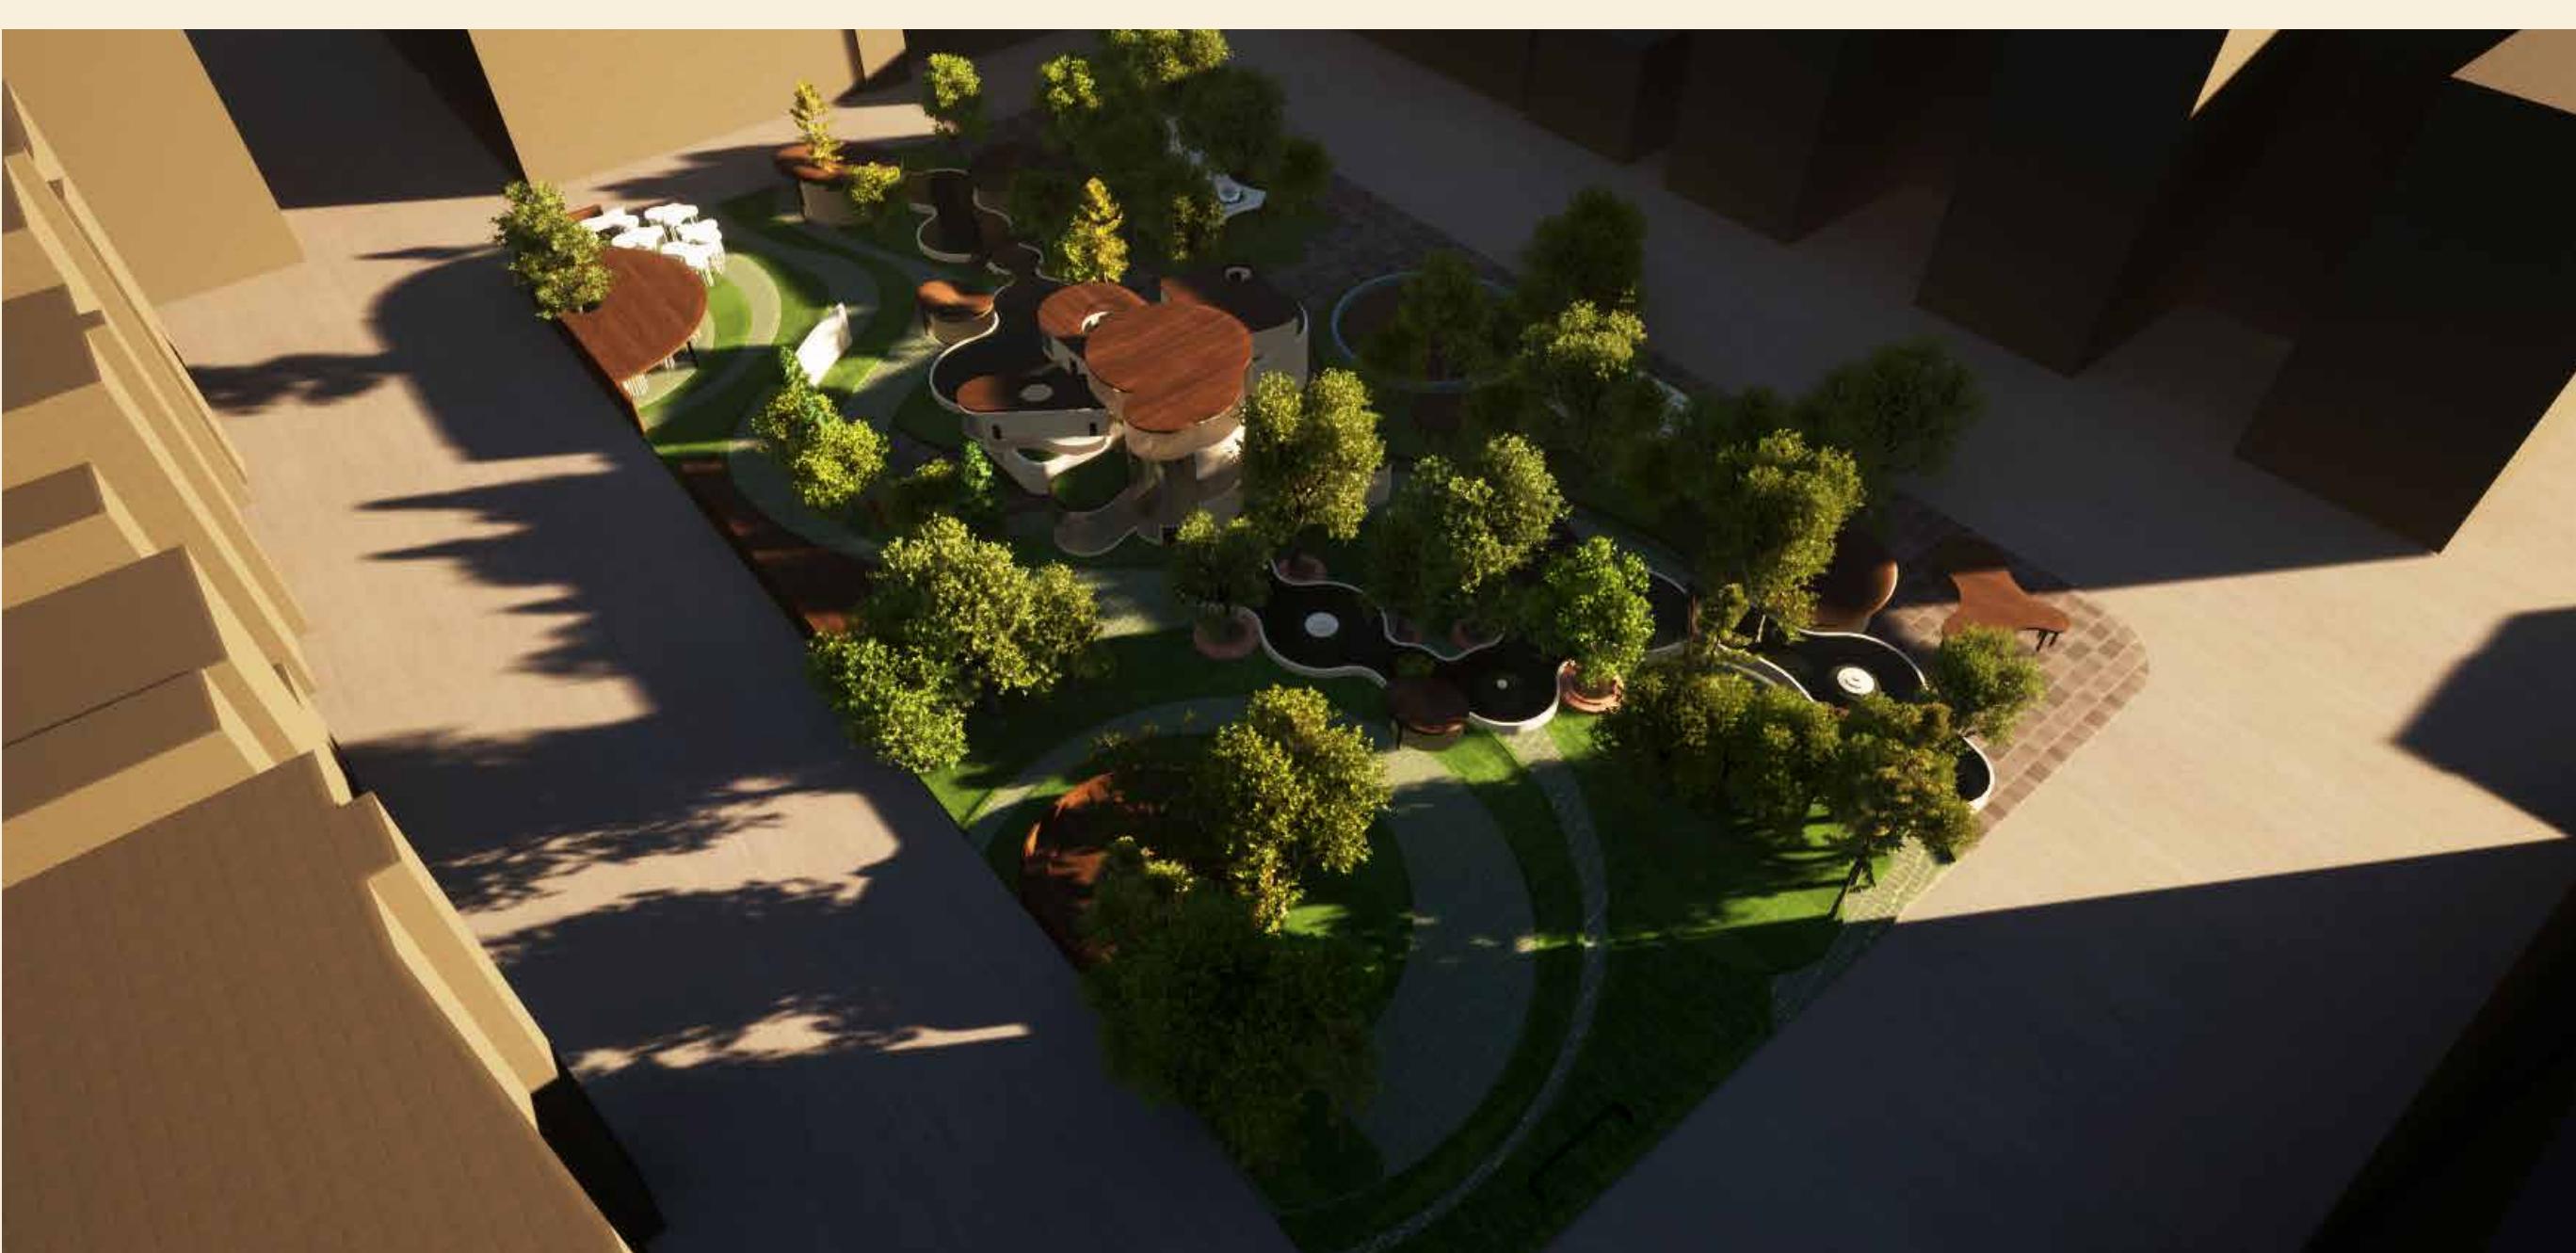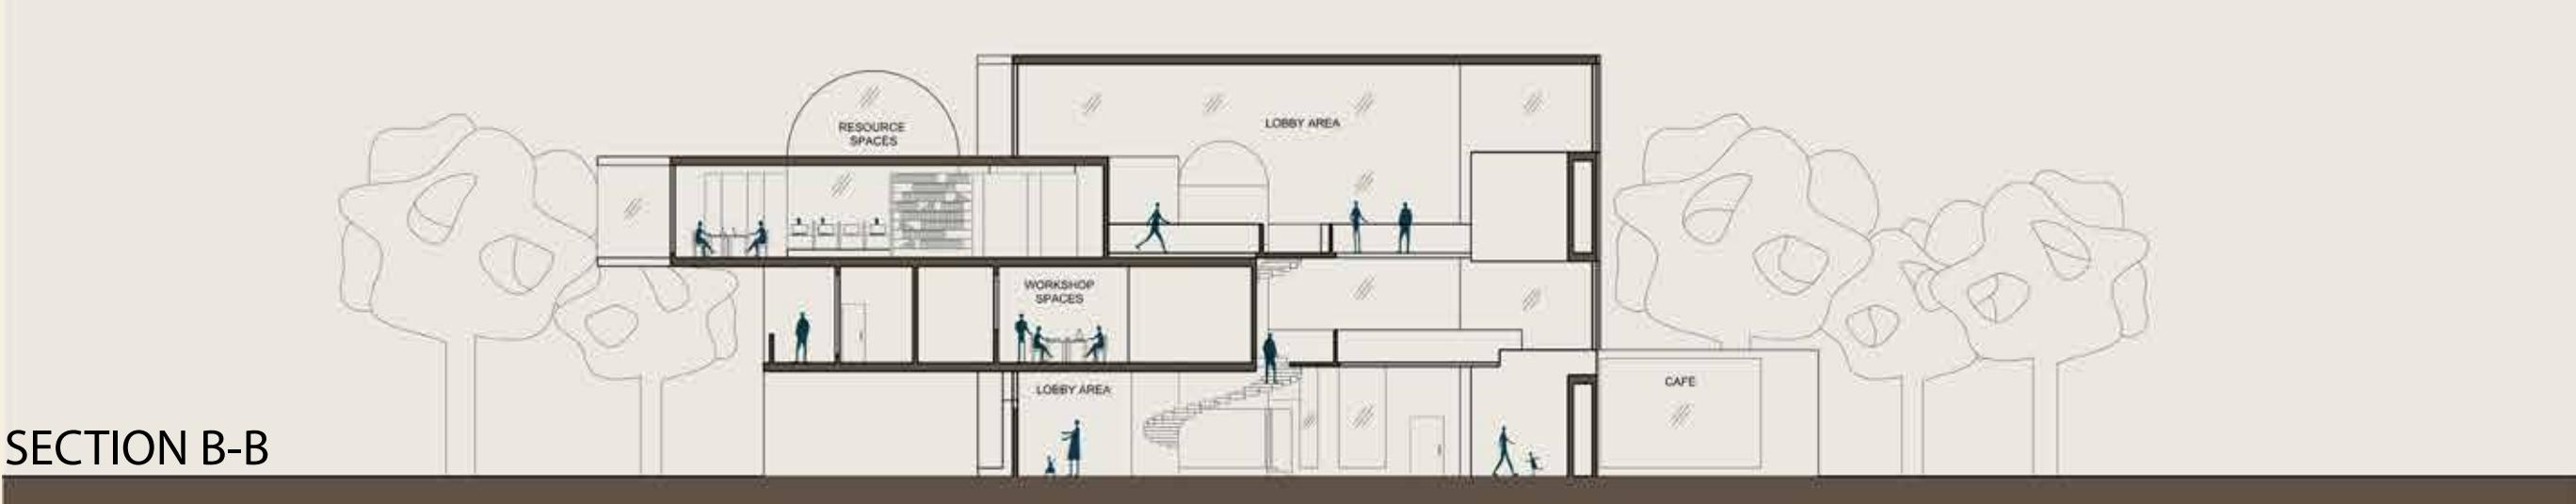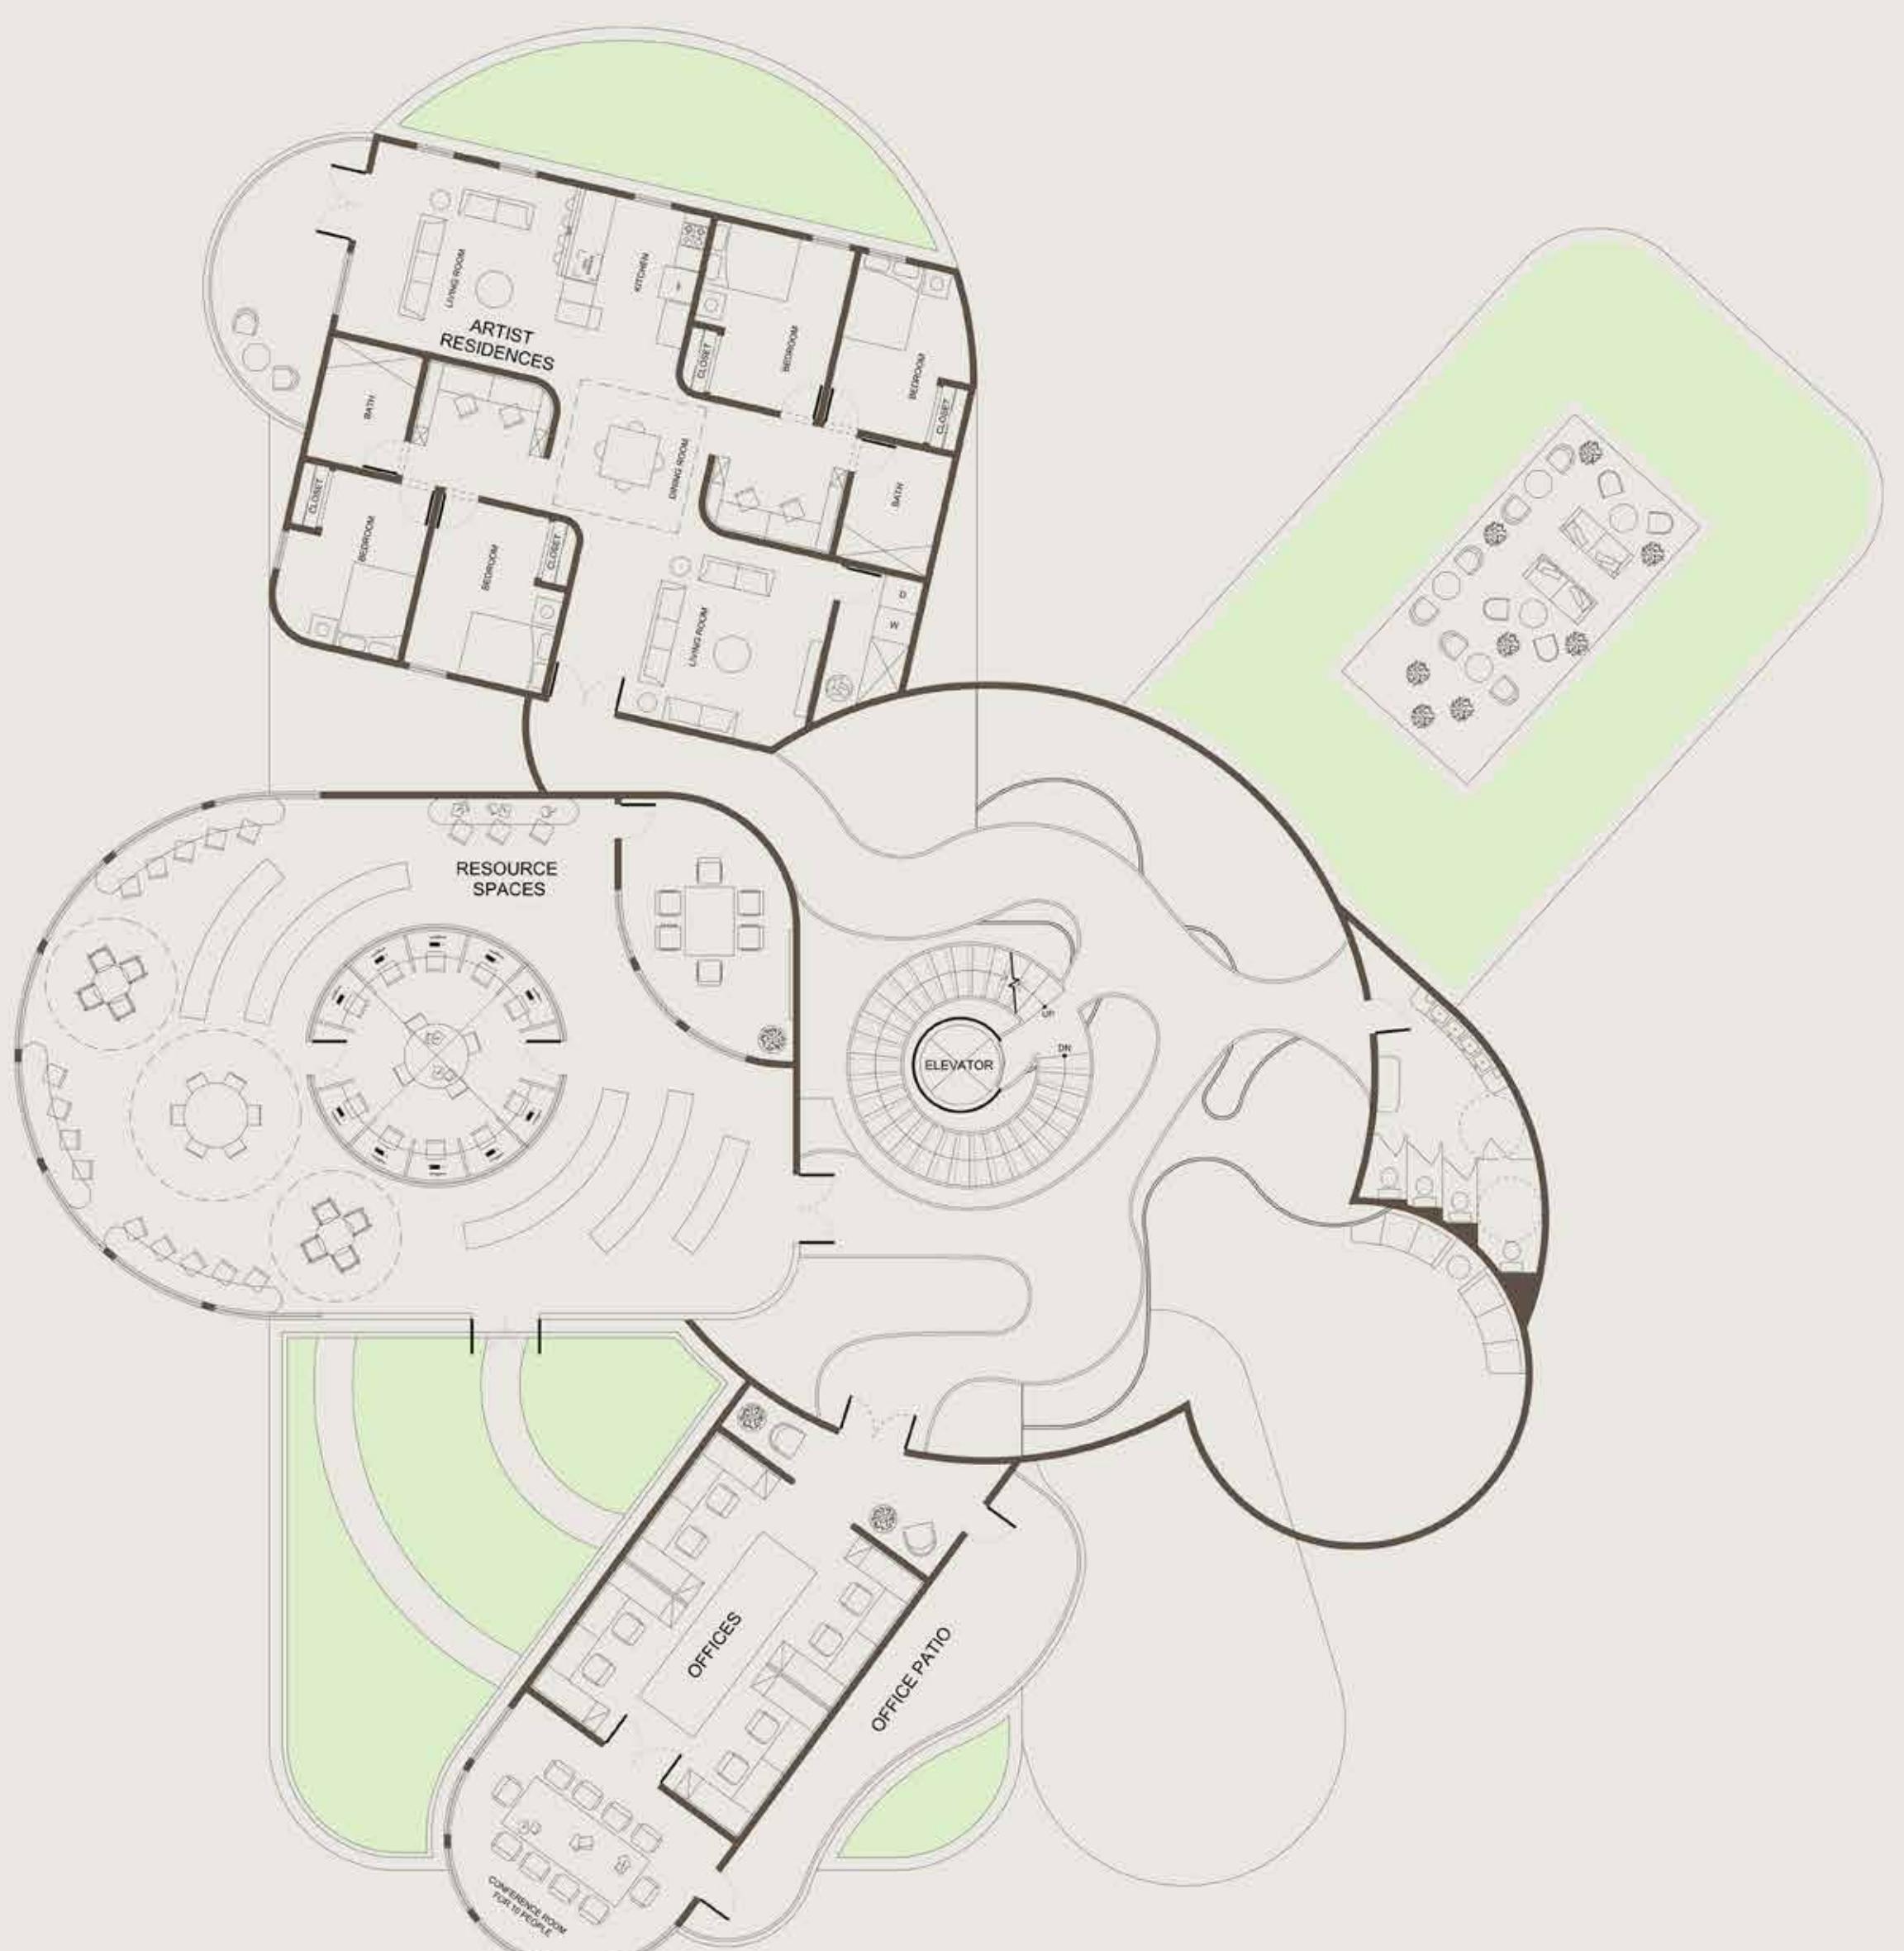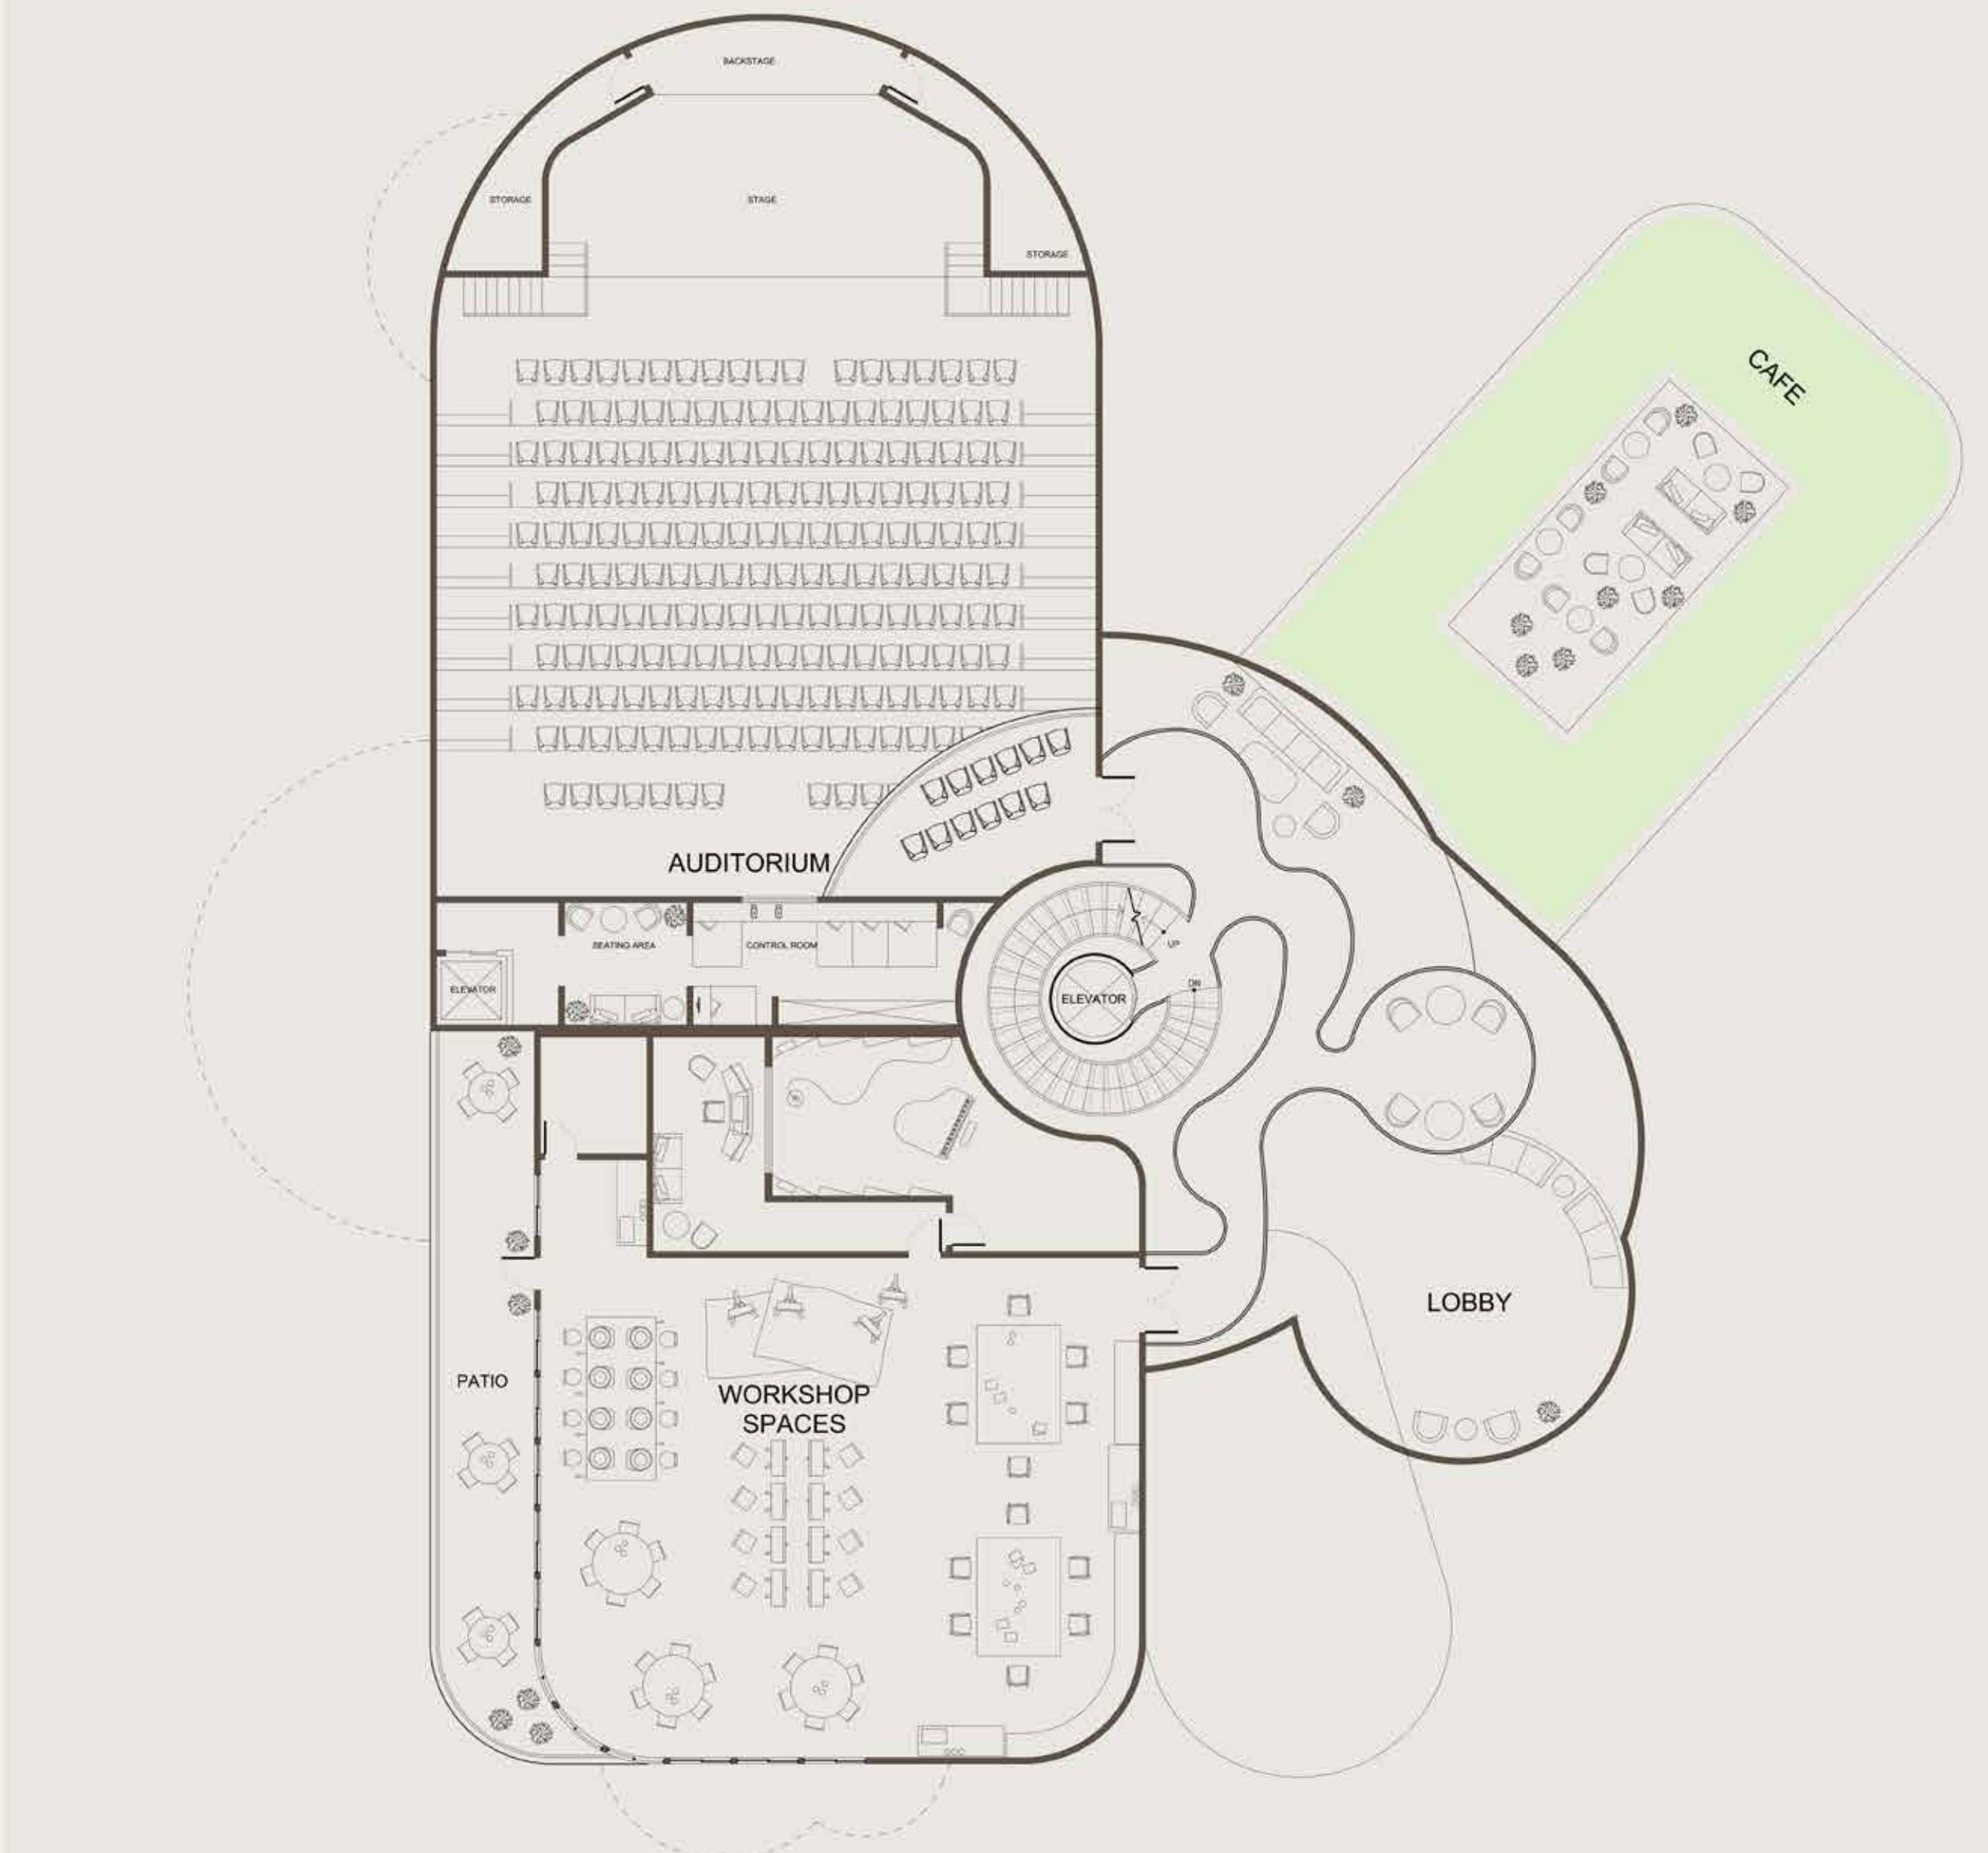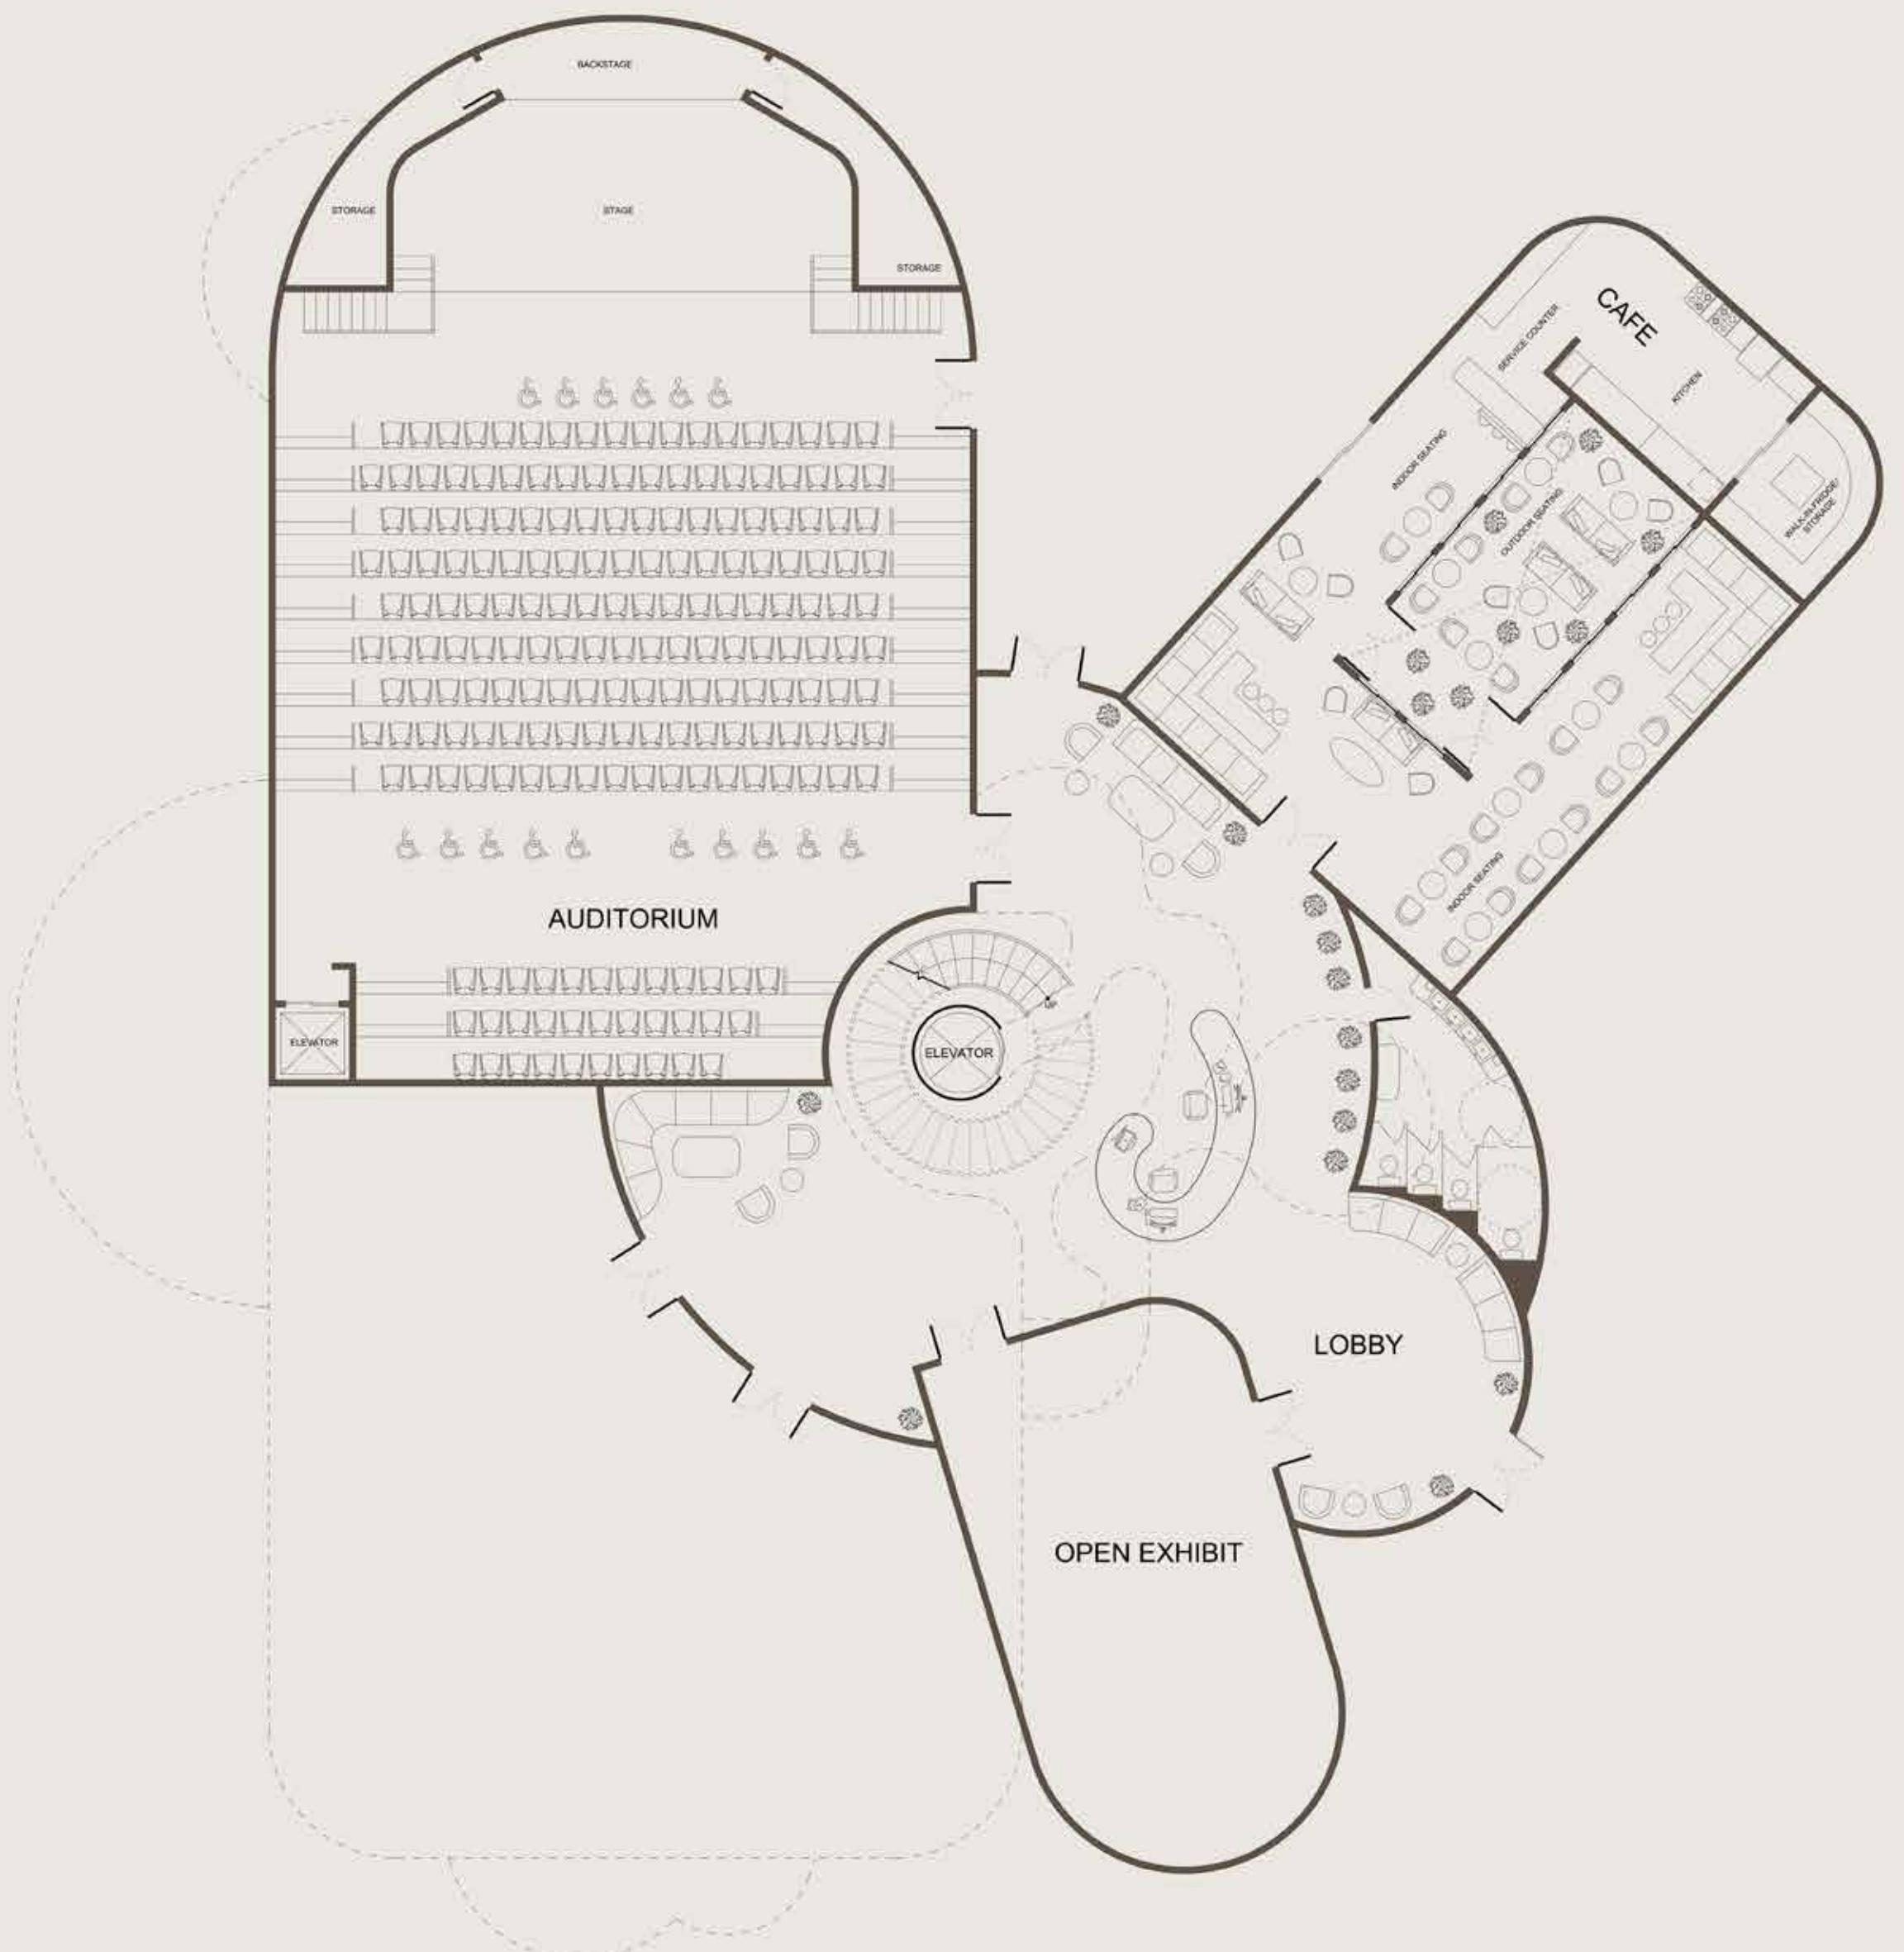


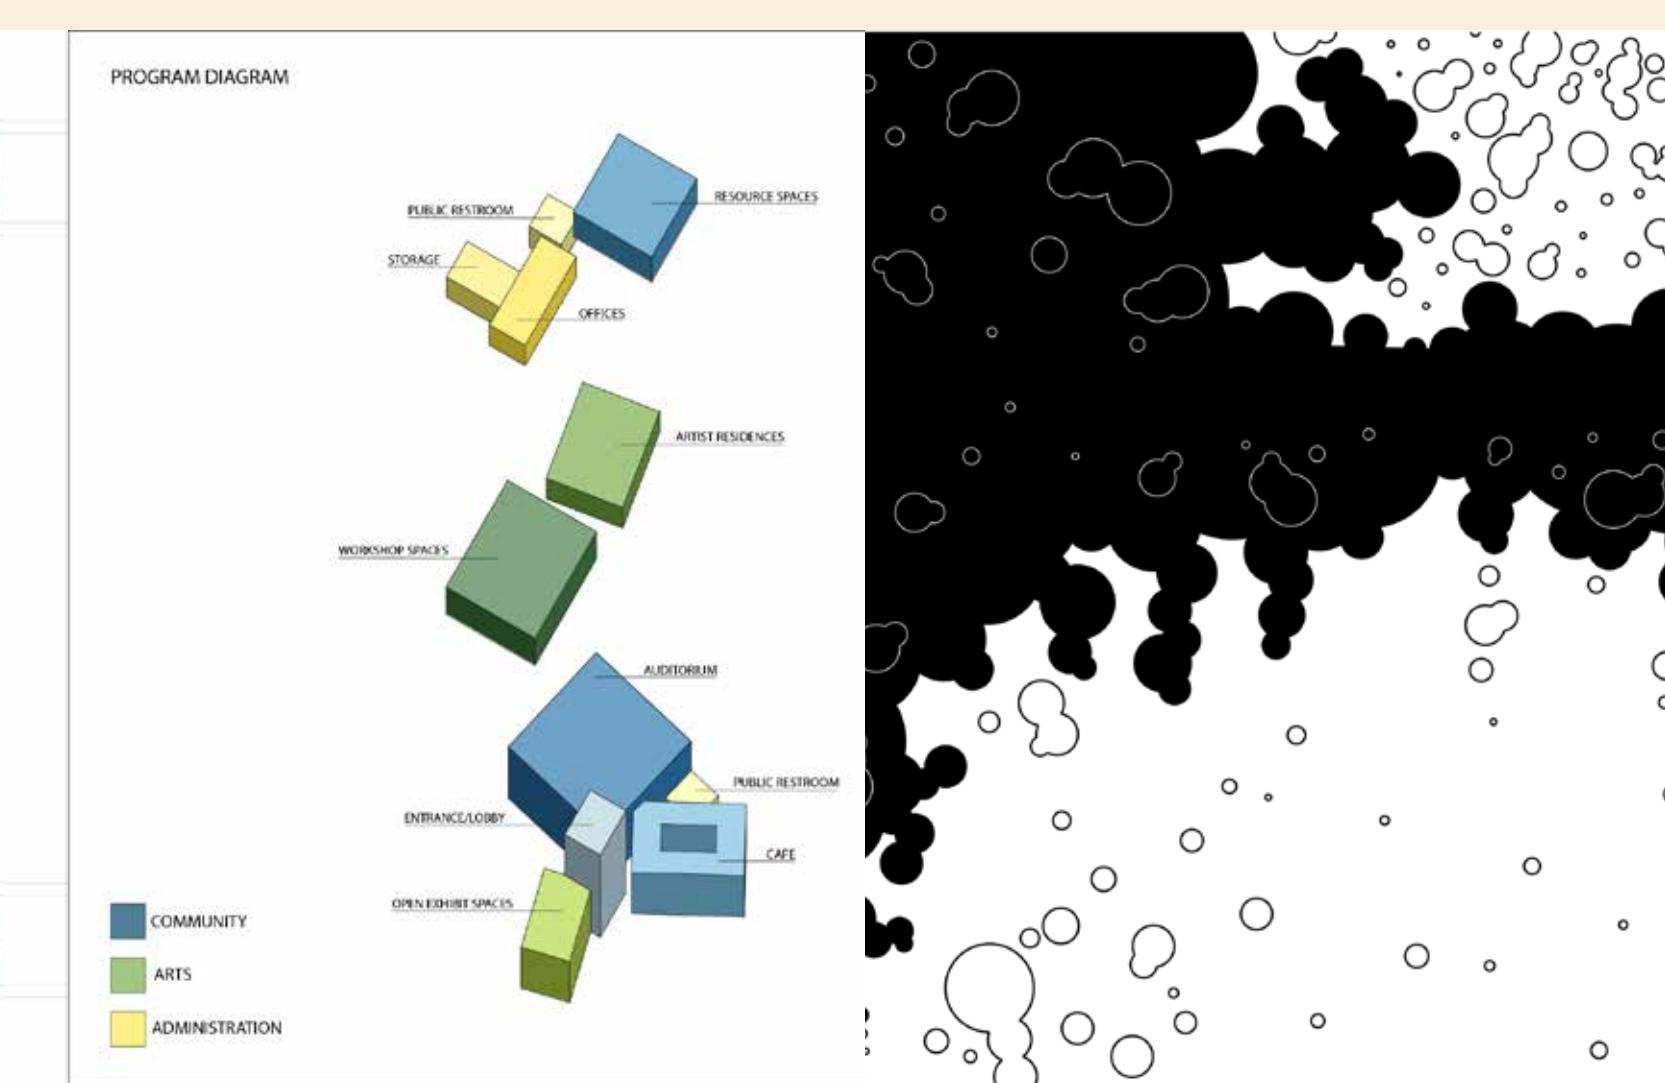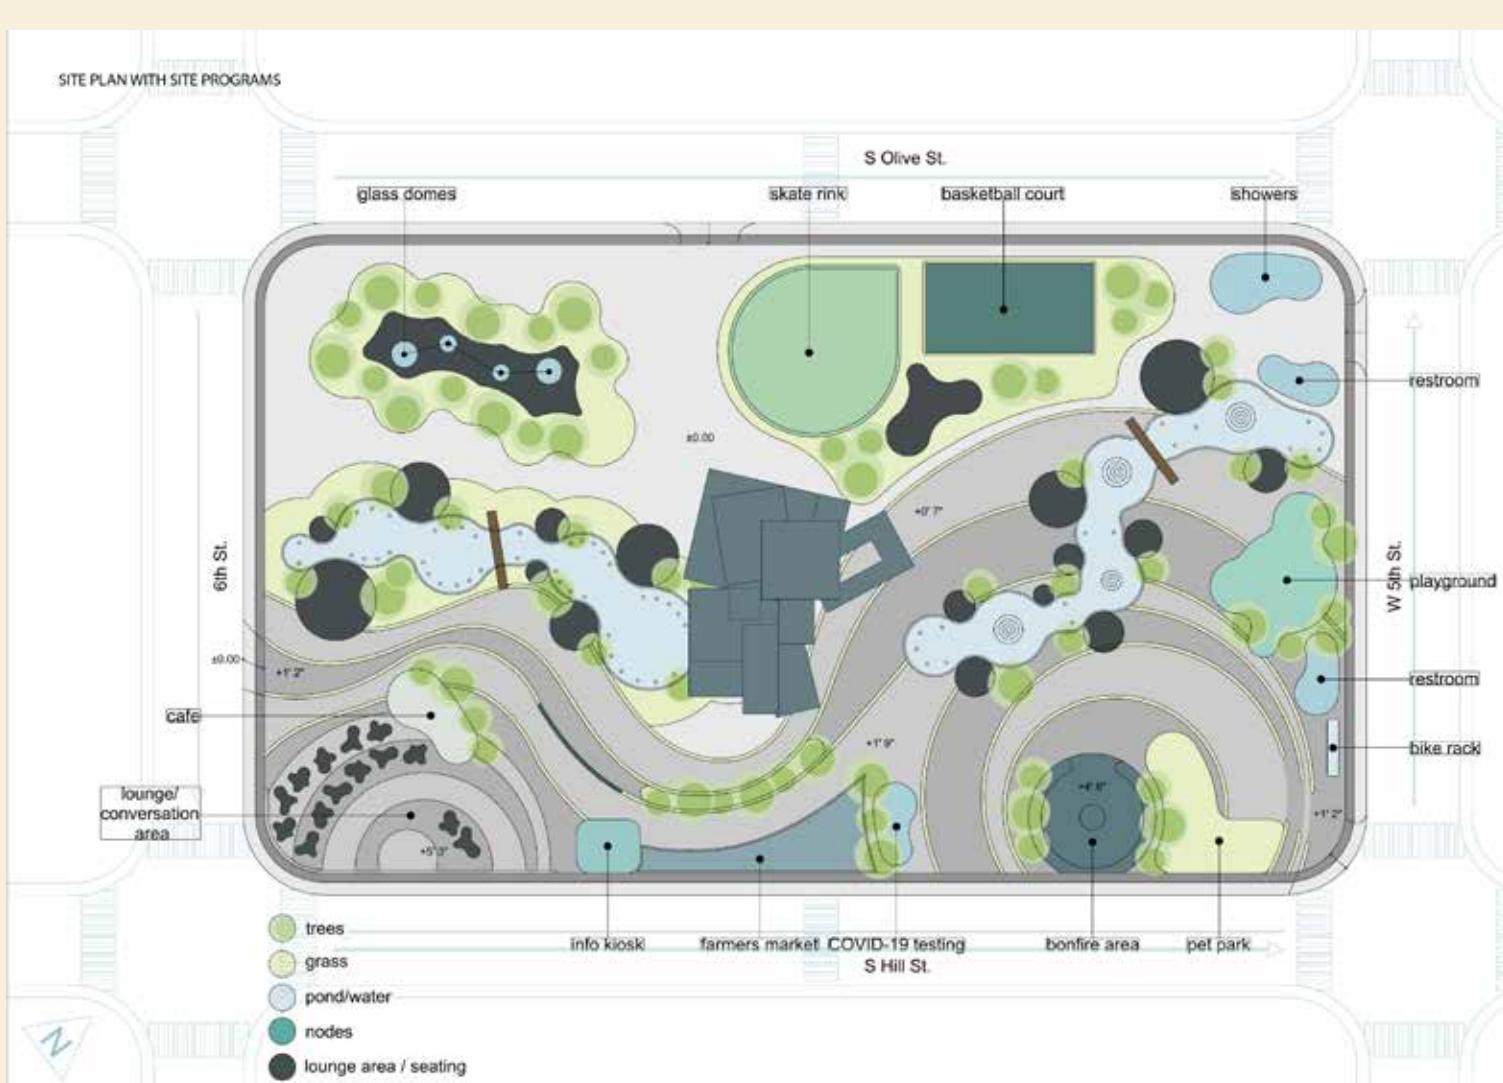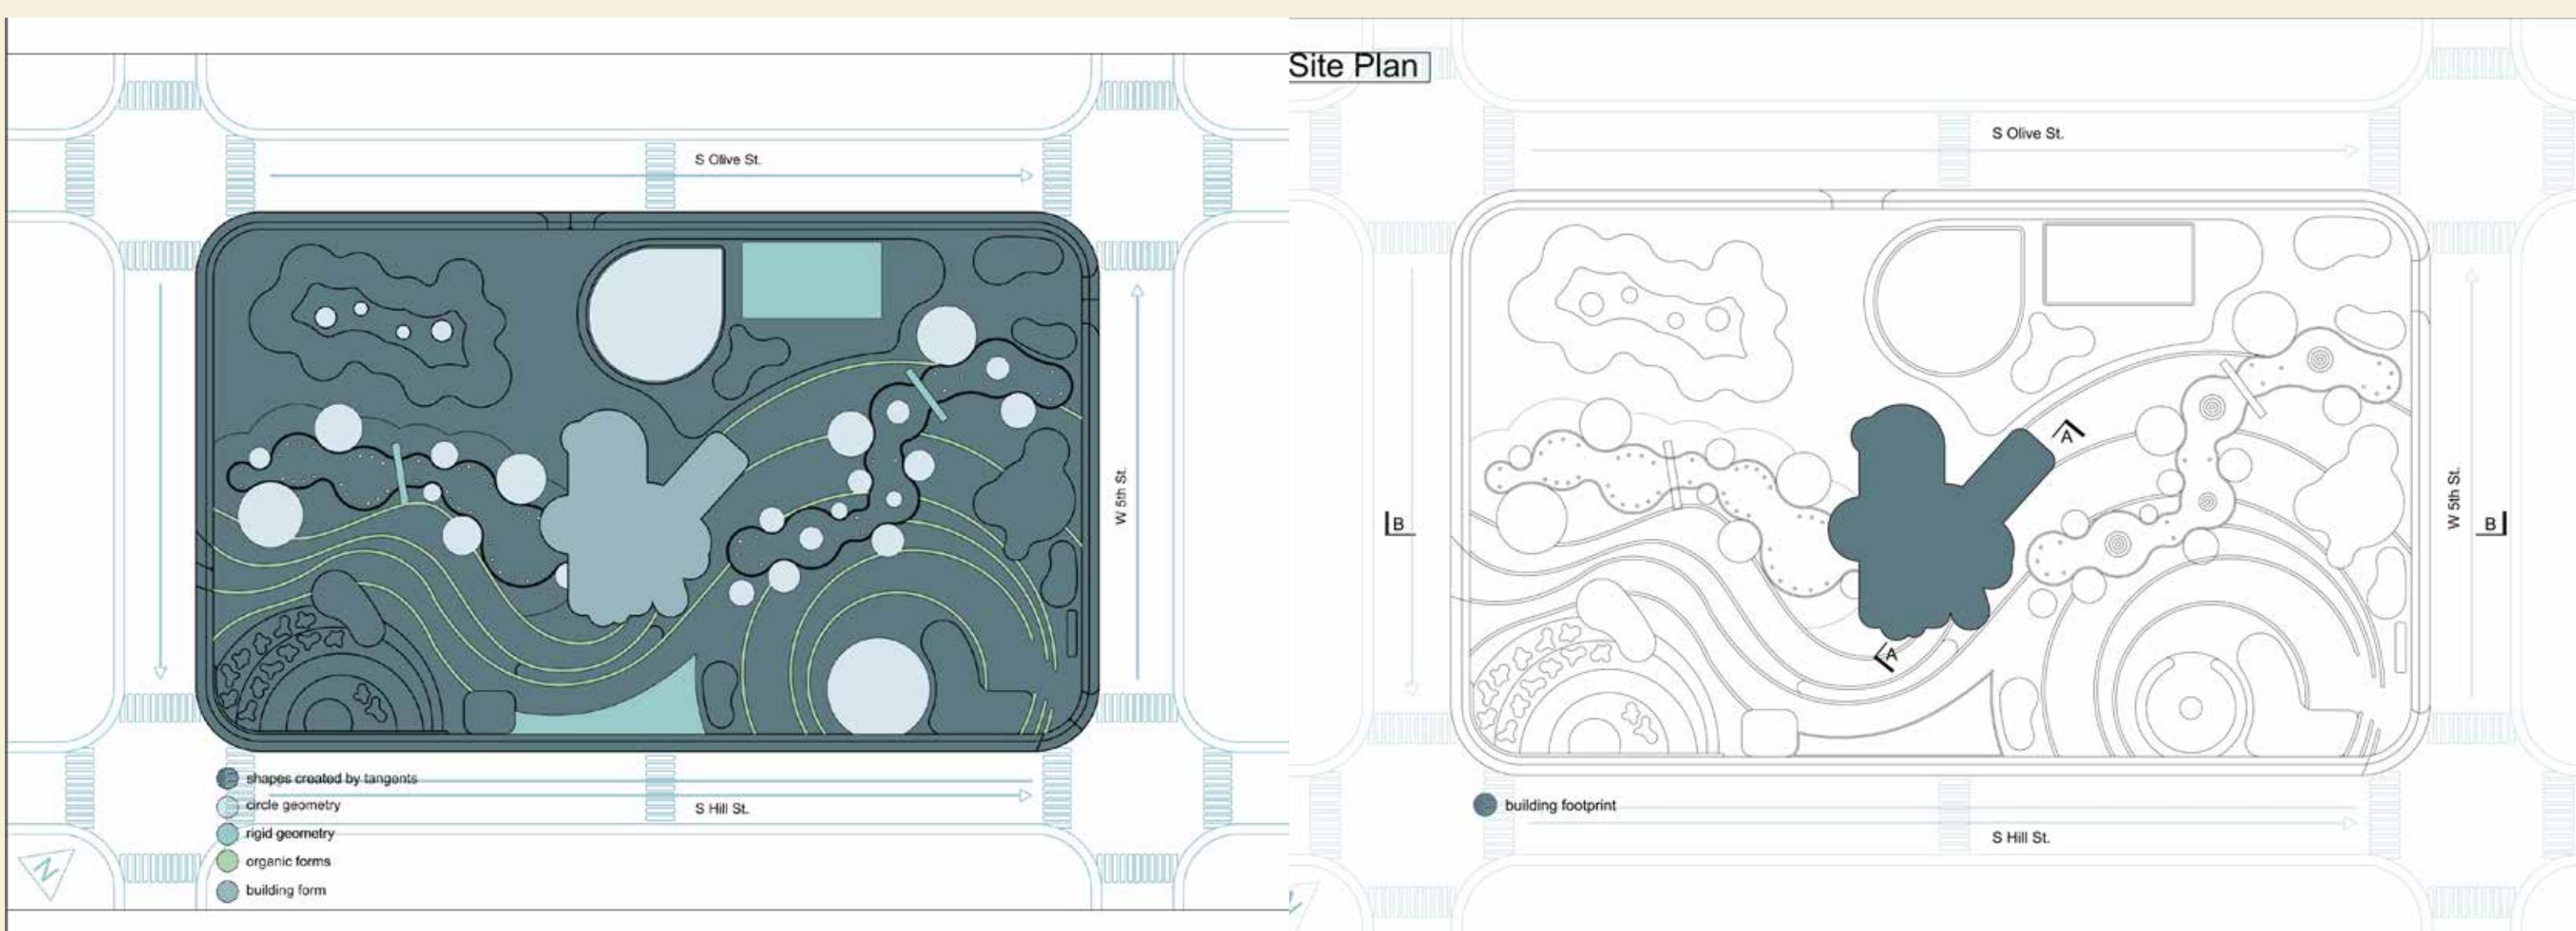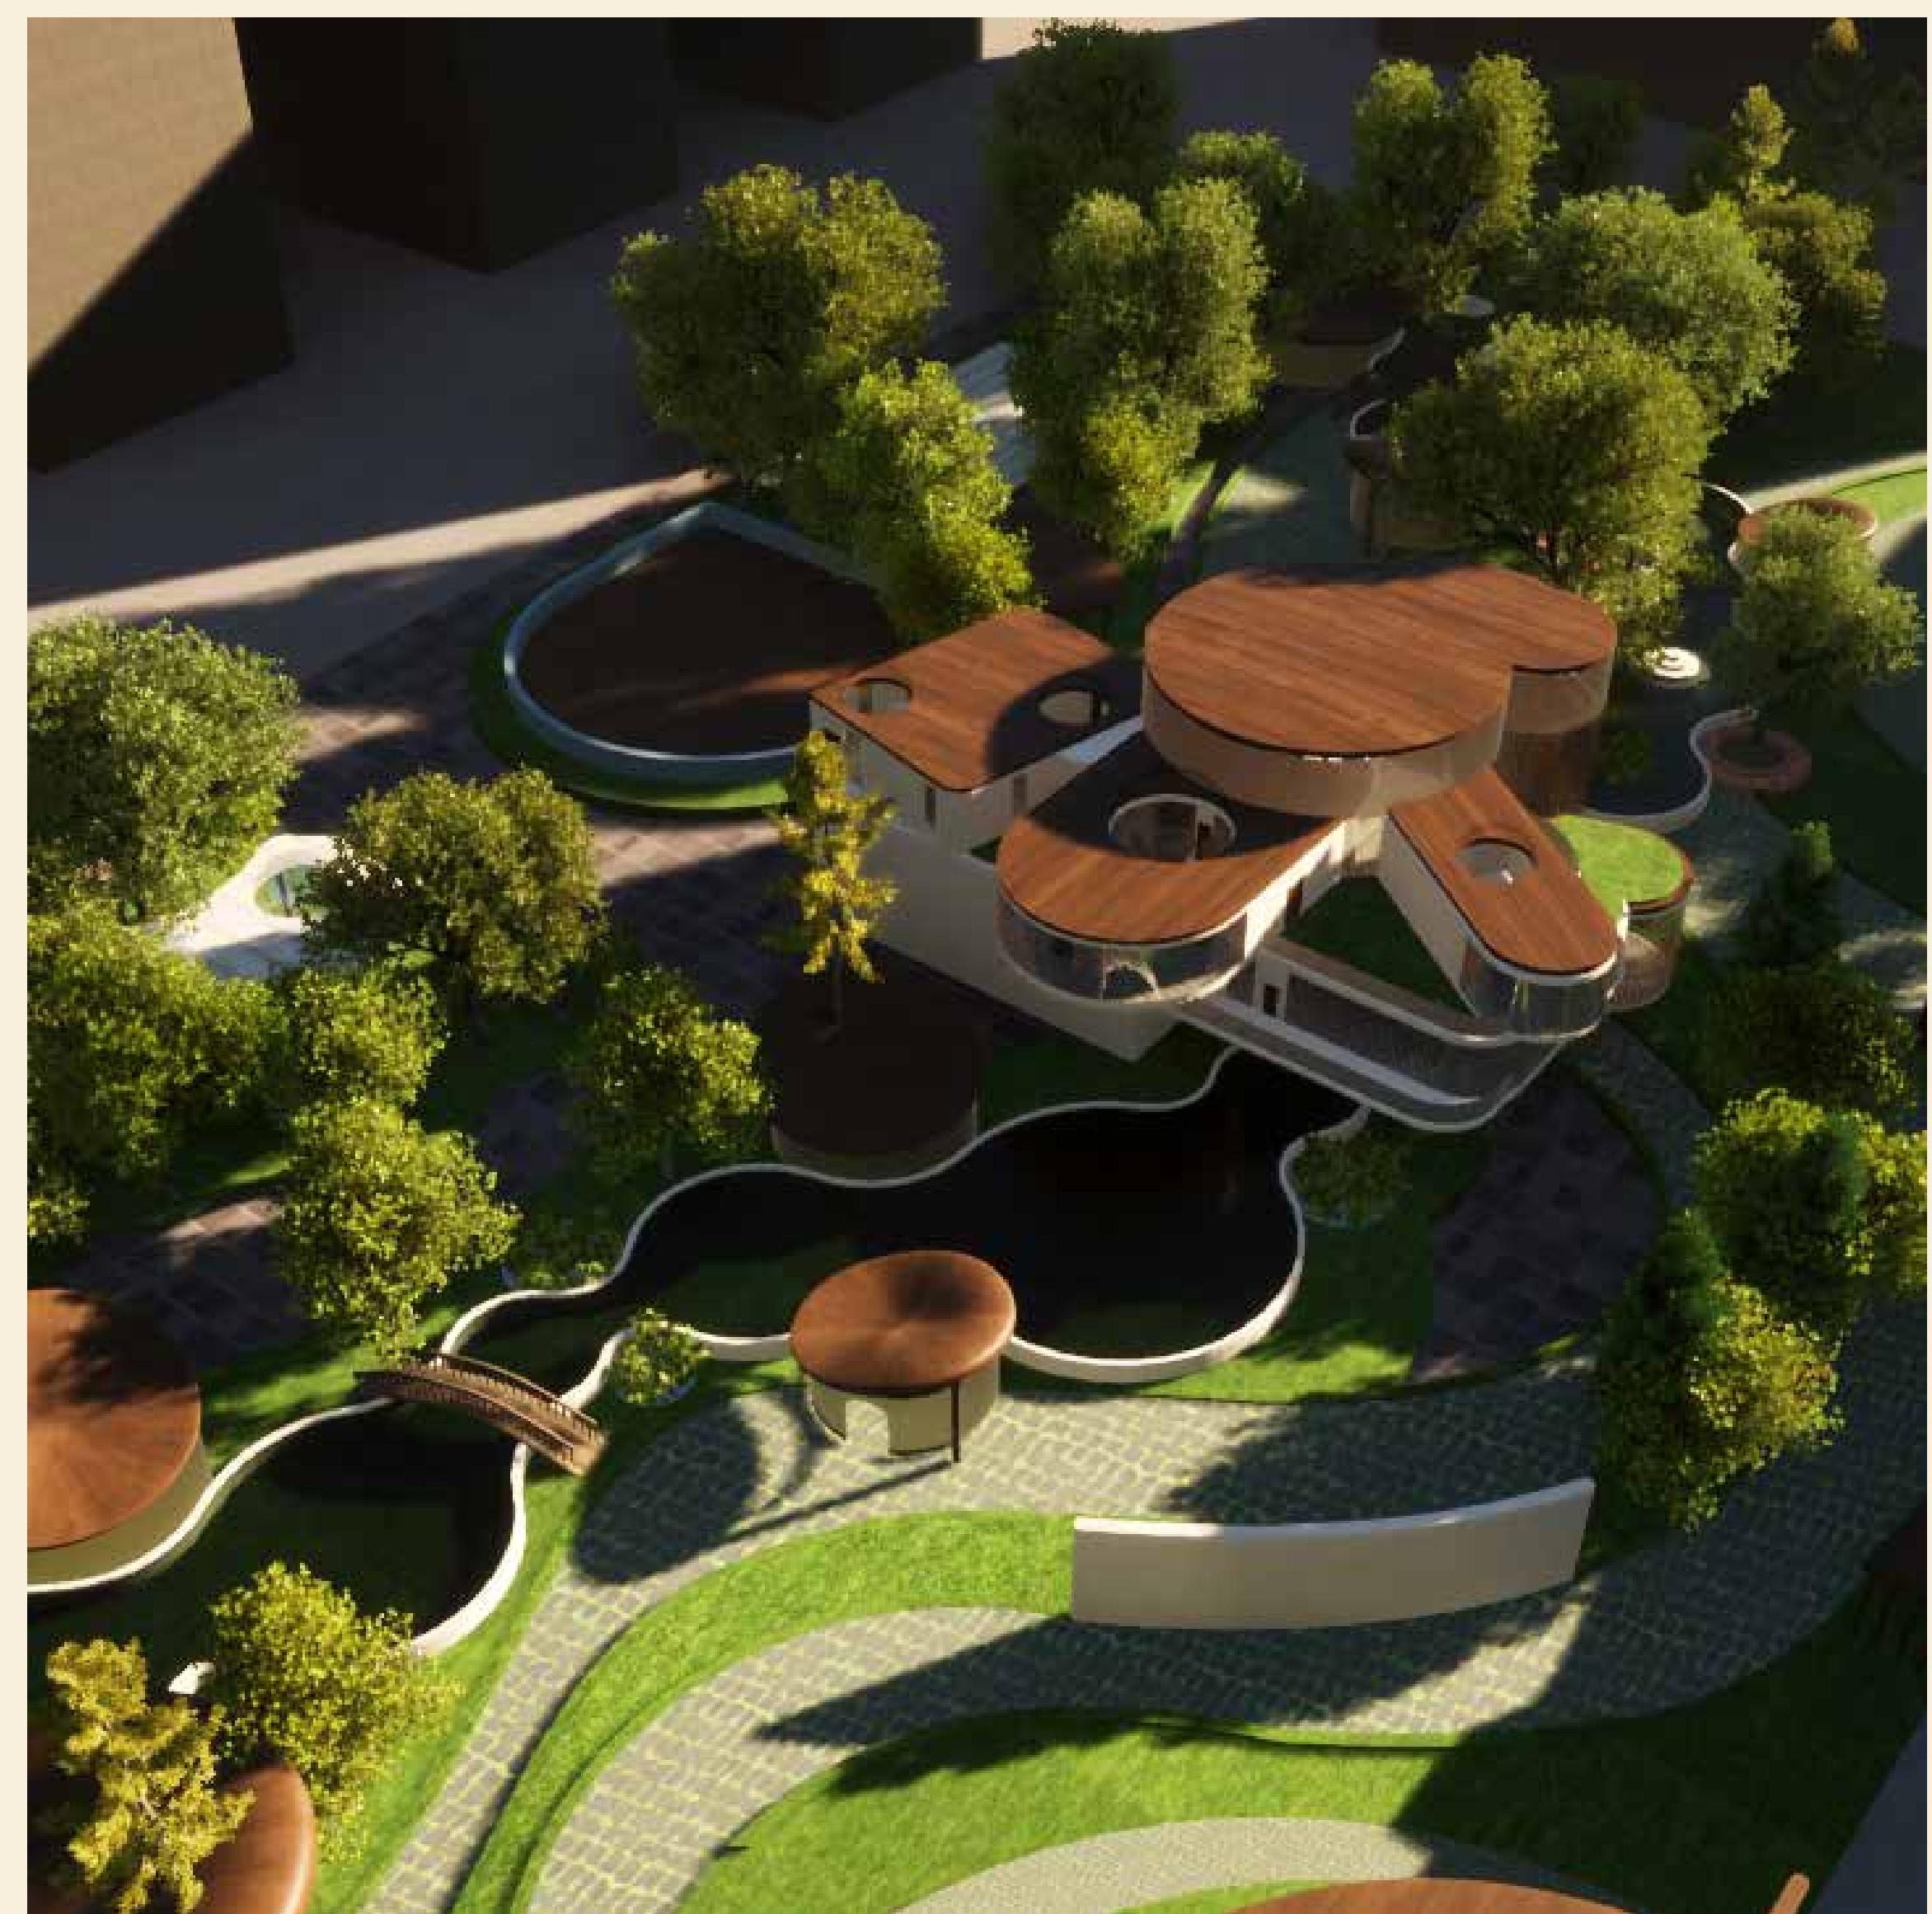

05.

Renders

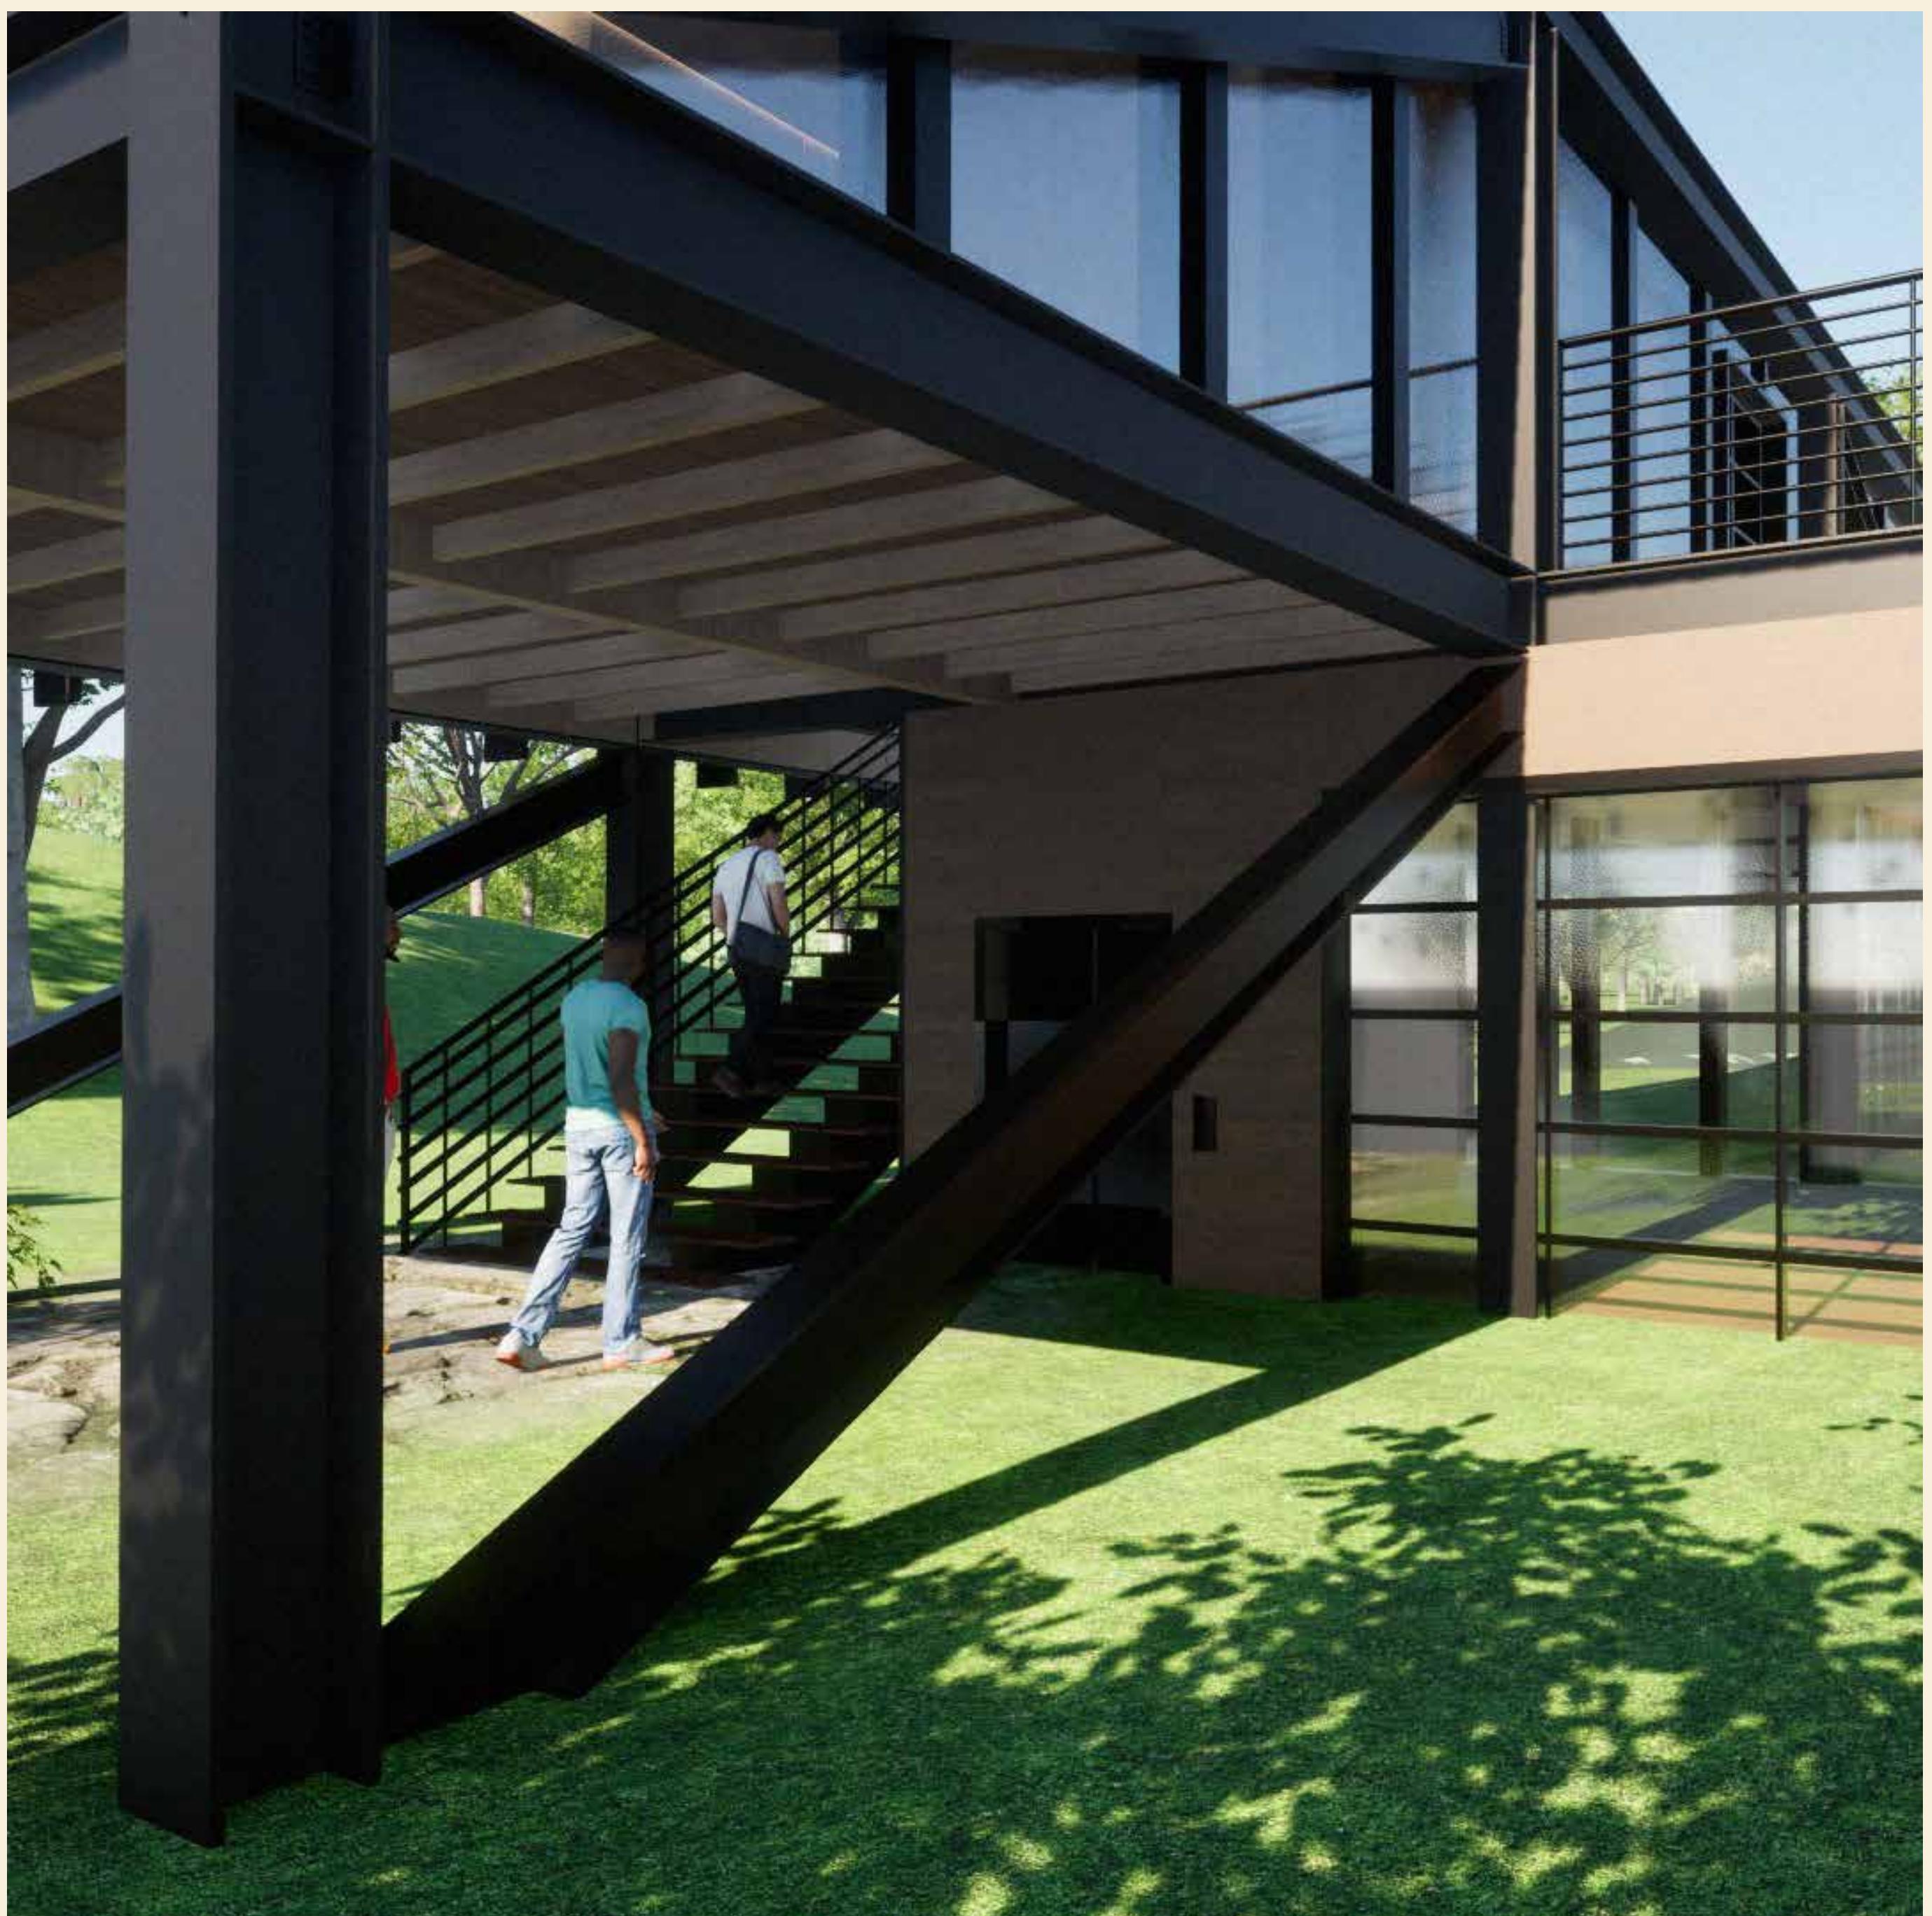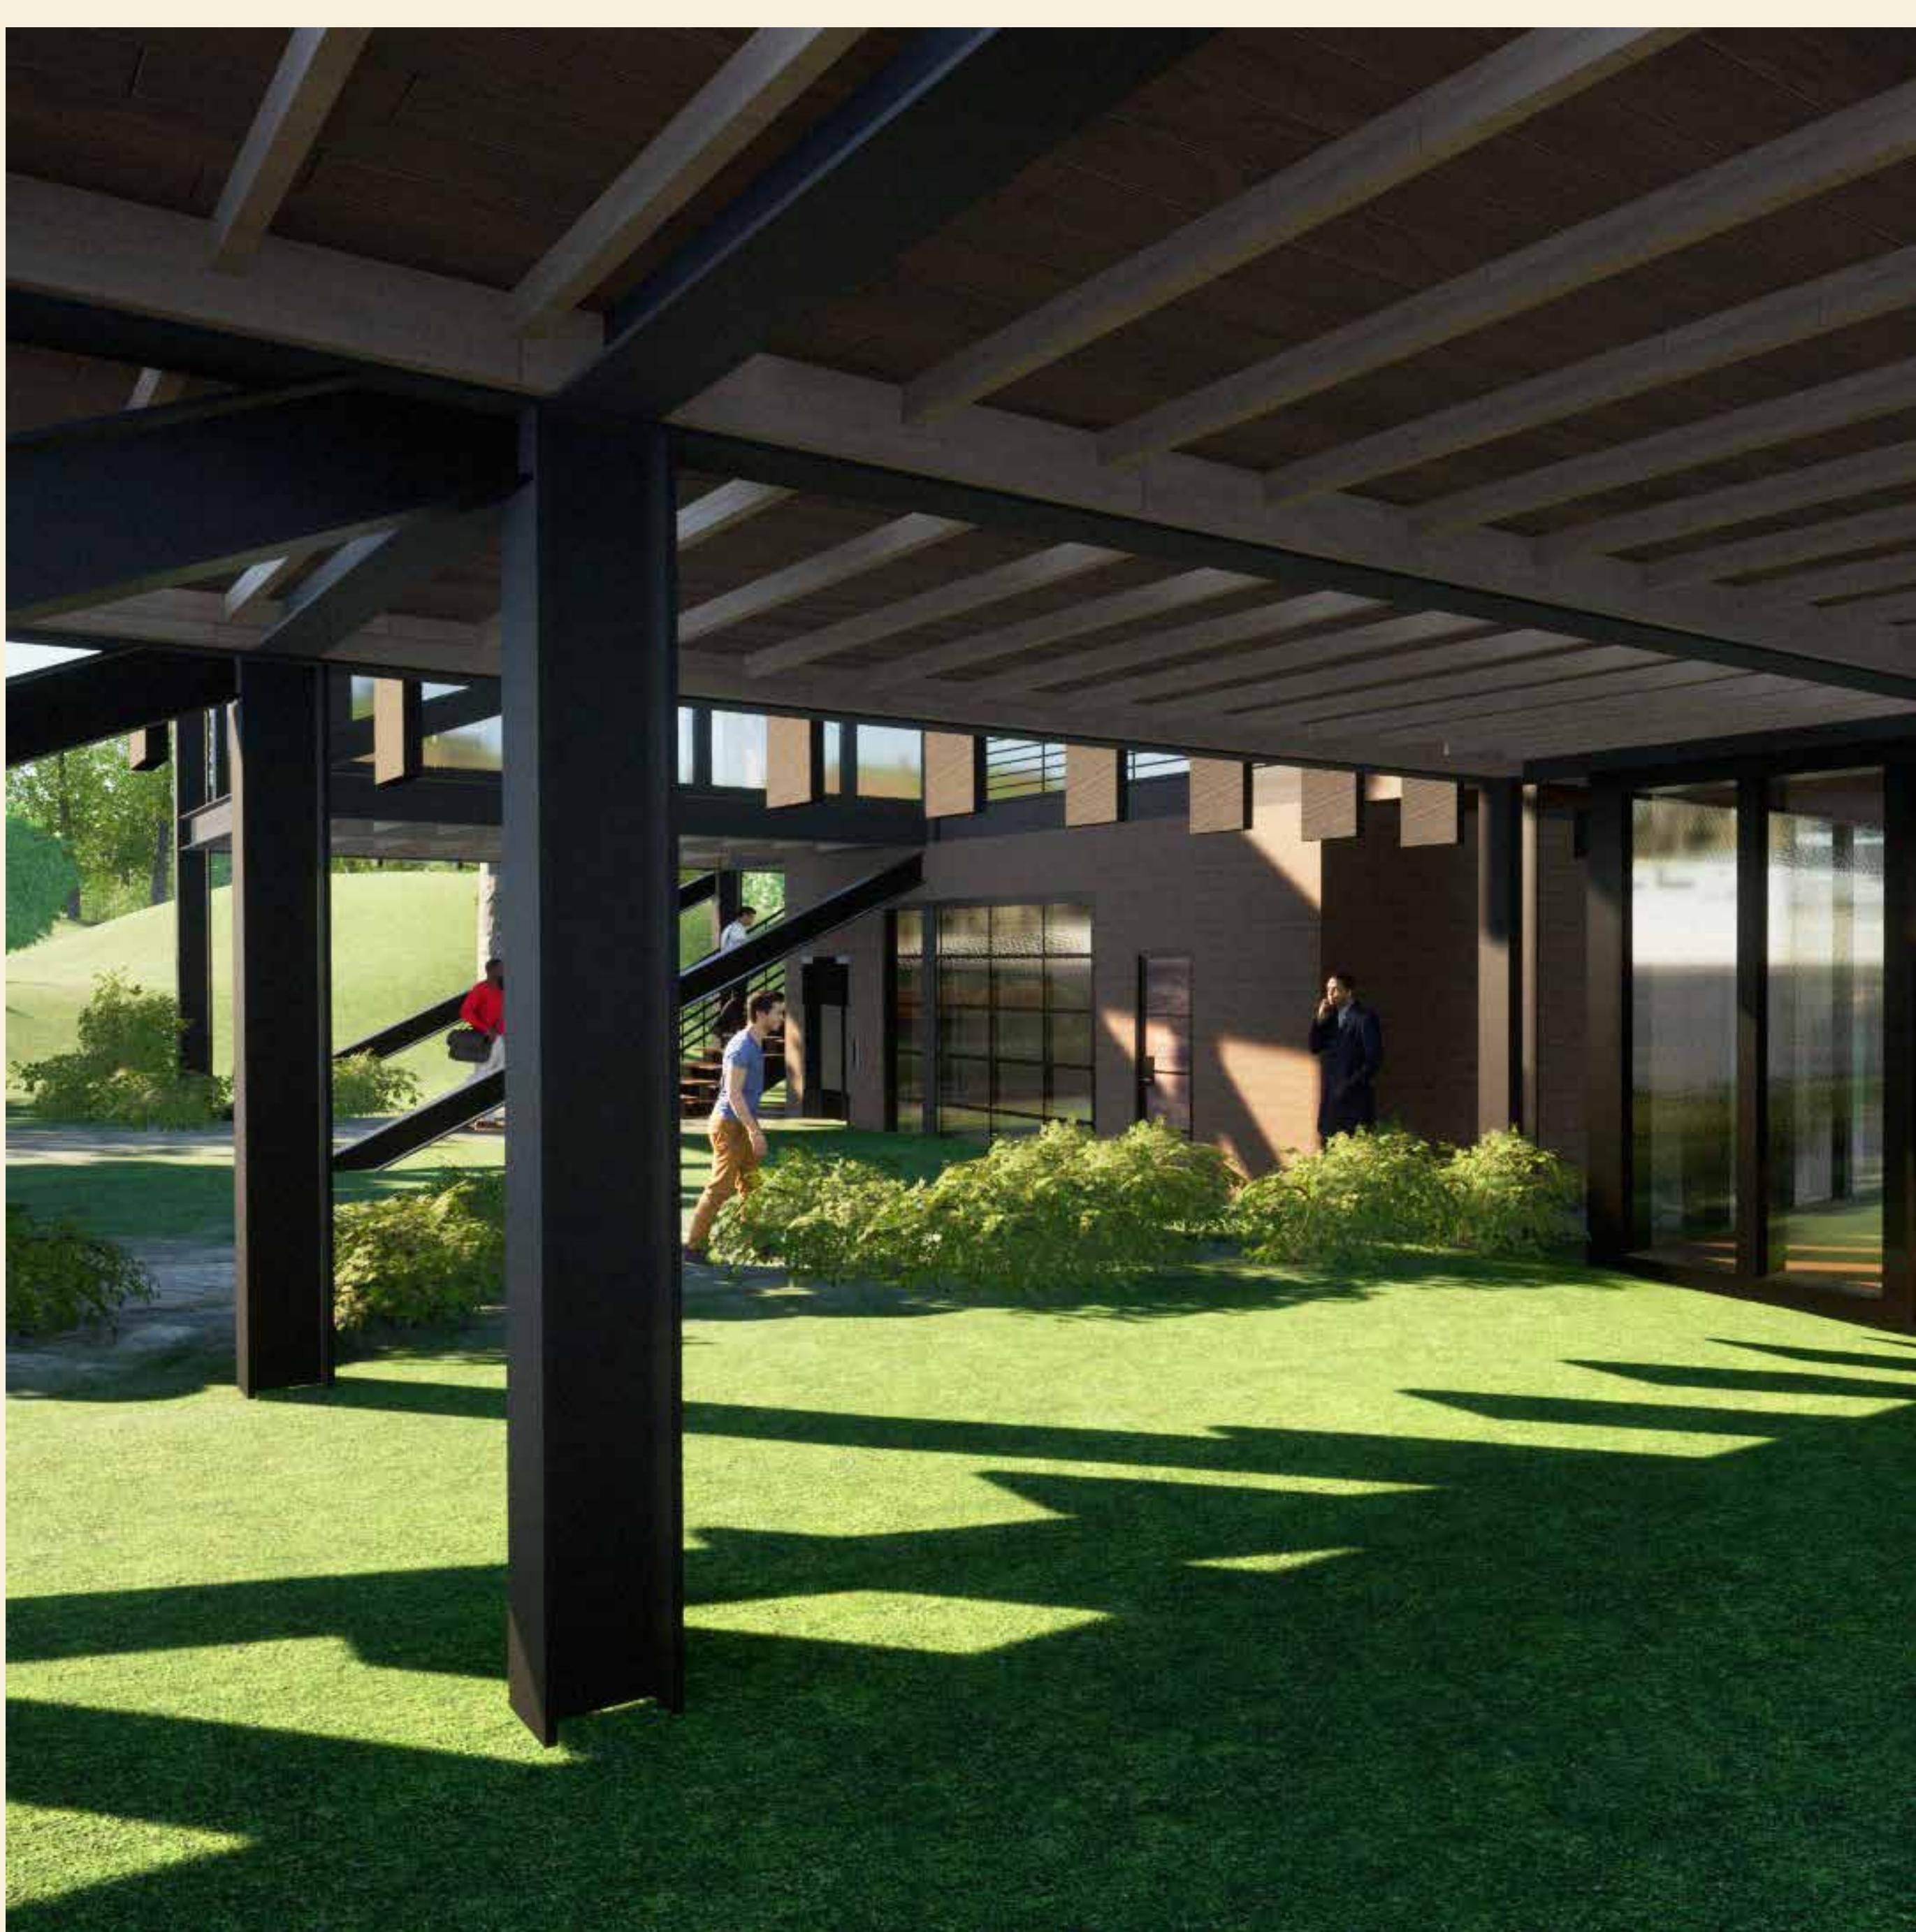

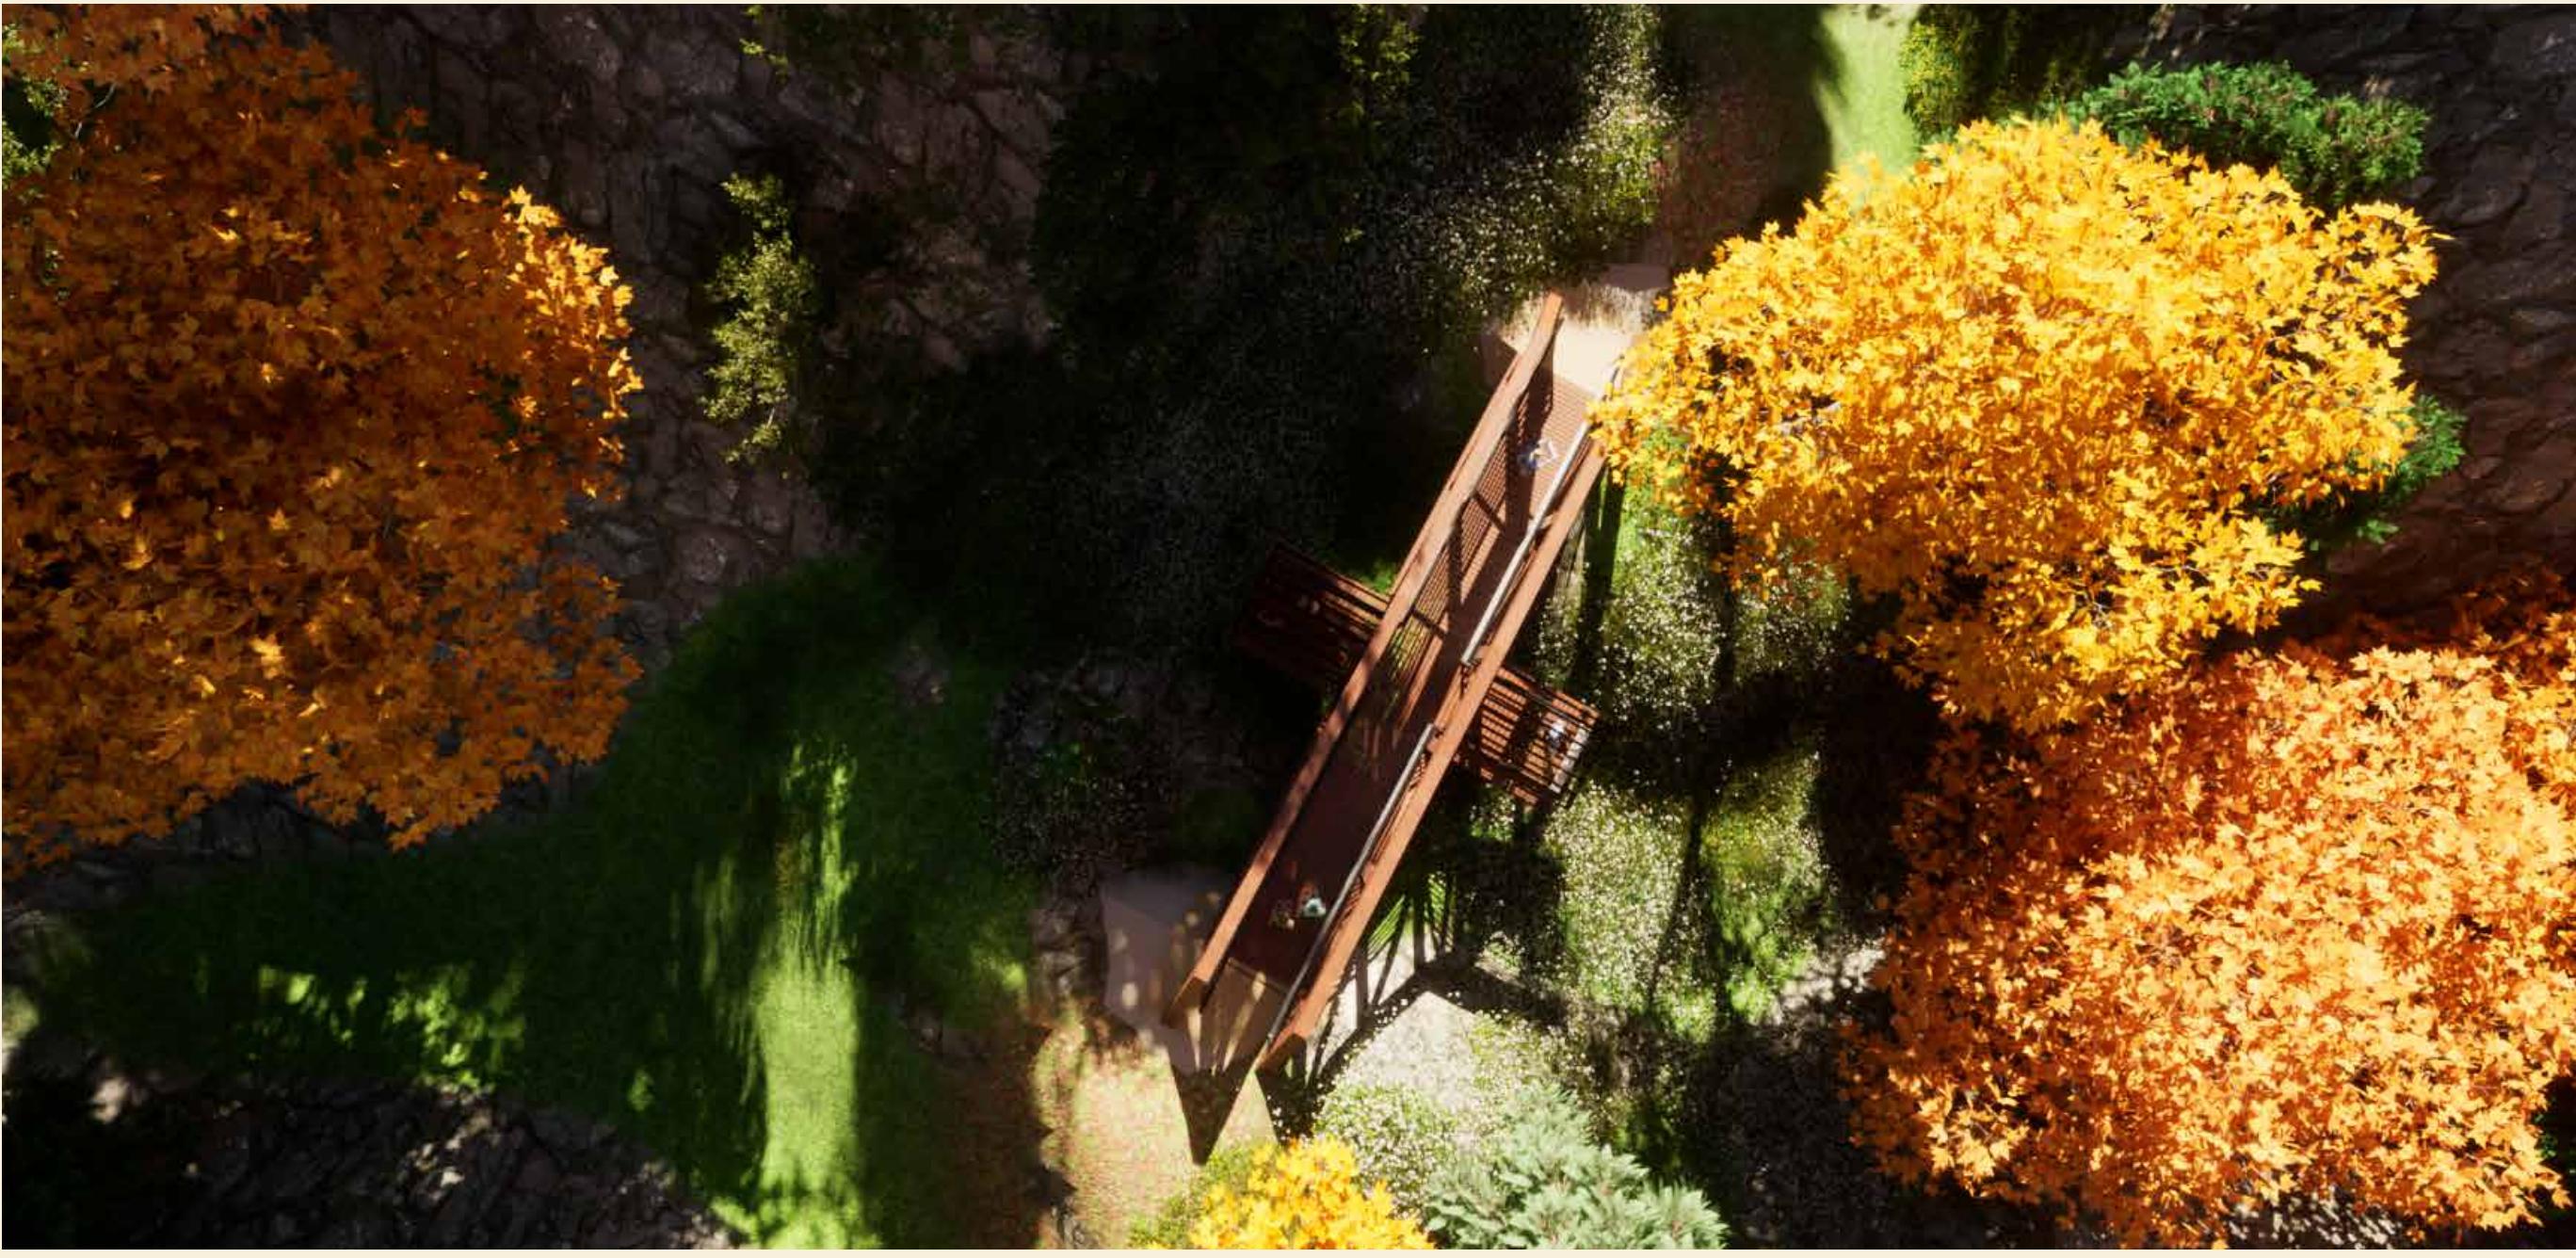

06. Interior Design

