


ALEXANDRA R. GIL MUÑOZ

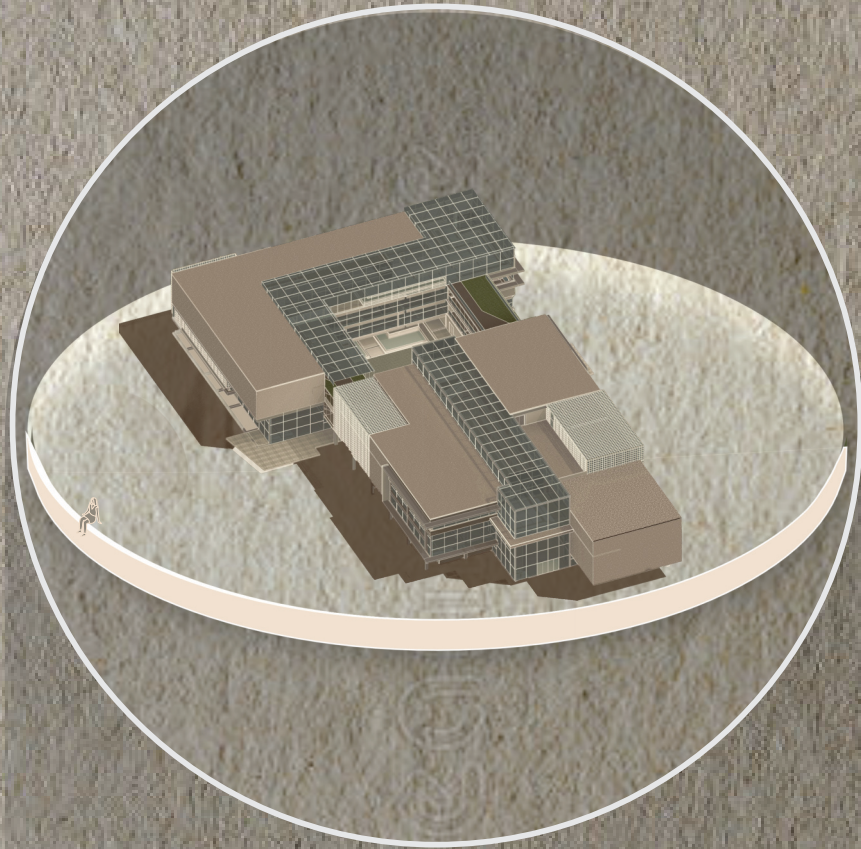

PORTFOLIO
ARCHITECTURE

INTRODUCTION



ALEXANDRA
del Rosario Gil
Muñoz

**ARCHITECTURE
STUDENT**

Español: native
English: advanced

Birthday:
12 de junio del 2000

Nationality:
Peruvian

E-mail:
migbds@hotmail.com

Phone:
+51 984300663

I am Alexandra Gil, a 24-year-old architecture student currently in the 9th semester of my academic journey.

I am characterized by my self-directed learning approach, coupled with a rapid grasp of new concepts. Additionally, I am known for my strong sense of perfectionism, rationality, and sound judgment, qualities that contribute to the successful execution of any given task.

Throughout my academic tenure, I have consistently demonstrated a proactive interest in acquiring knowledge beyond the curriculum, particularly in various graphic and architectural design programs. This initiative has equipped me with a comprehensive understanding of industry-relevant tools and methodologies.

I am committed to leveraging my skills and knowledge to contribute meaningfully to the field of architecture and design. Thank you for considering my profile

Software Proficiency

BIM & 3D

Rhino Course (2020–now)
3d Modelling of complex shaped buildings.

Revit Course (2020–now)
From complex buildings to basic buildings.
3d Details


Lumion (2024–now)
Exterior and interior renders



GRAPHIC DESIGN

PHOTOSHOP (2013–now)
Post-Production
Photomontage

COREL DRAW (2016–now)
Architecture board design

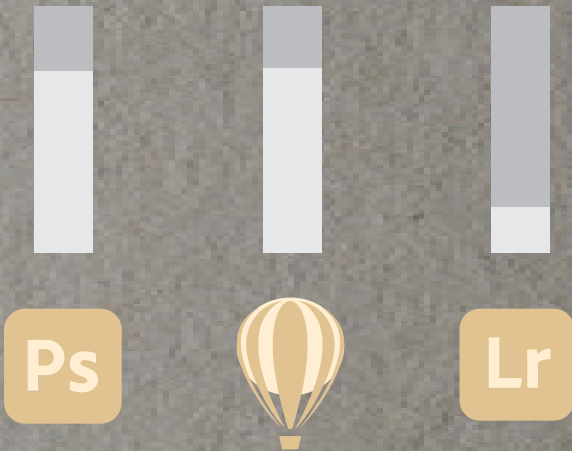

WORK EXPERIENCE

FREELANCER 2020–present

RETOUCH ADVERTISING PHOTOGRAPHY

Retouching of images destined for beauty-centric social media advertisements using photoshop.

RHINO & REVIT 3D MODELLING

Converting client-supplied CAD files into Revit projects.

PRESENTATION BOARD DESIGN

Design of presentation boards, employing a technical workflow that integrates CorelDRAW and Photoshop


BIM TYCH PERU 2024 - 4 months

BIM MODELLER (Architecture)

Modeling the architectural aspects of the projects

Documentation within the BIM process

1 ACADEMIC PROJECTS

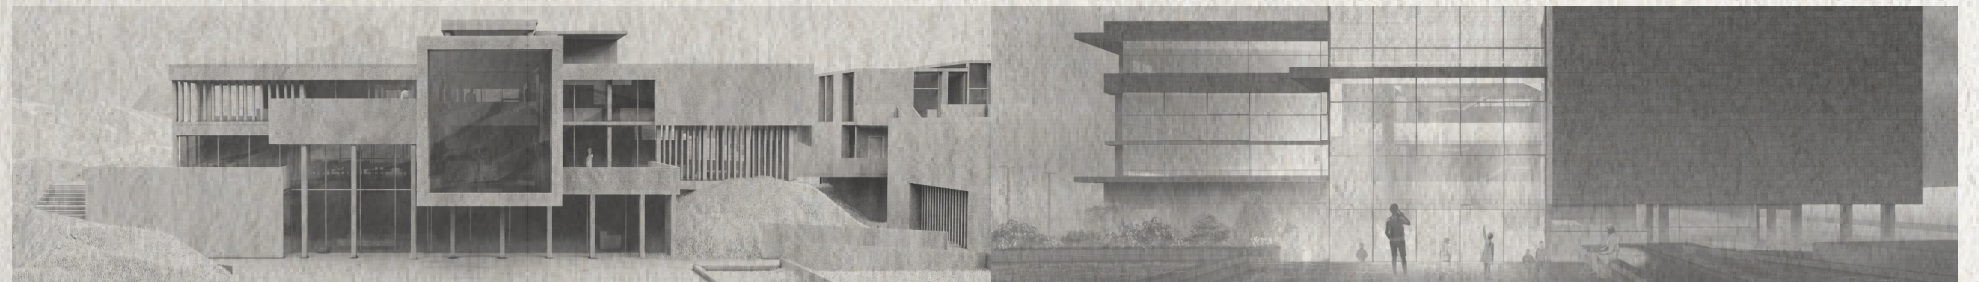

2 FIRMS' PROJECTS




3 INTERIOR DESIGN



4 CABINET DESIGN



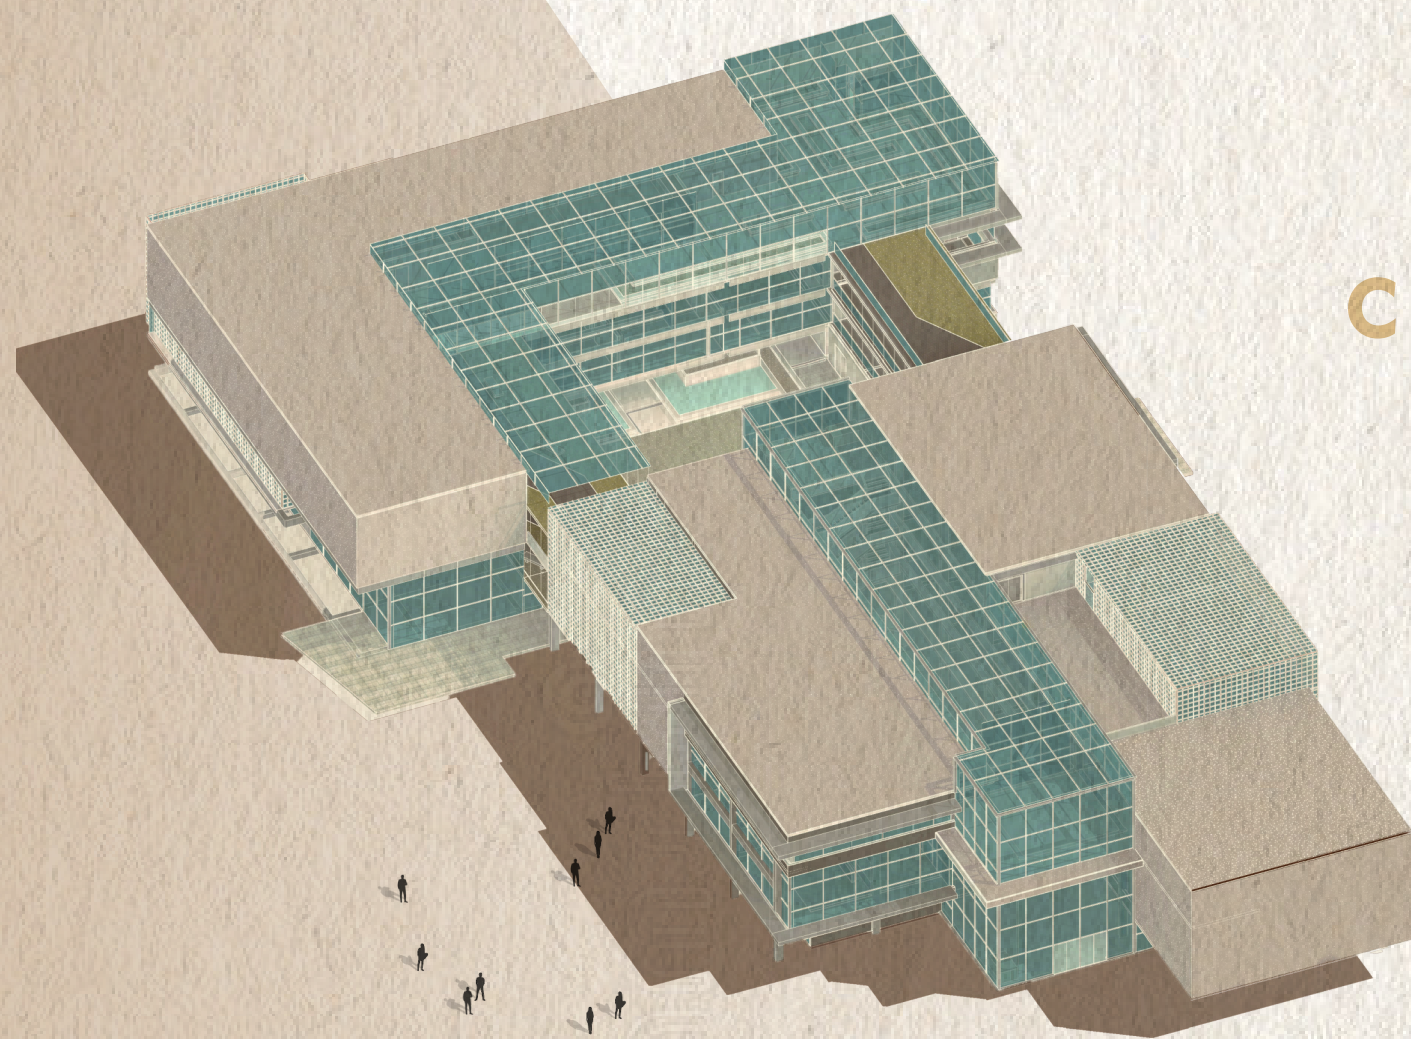


COMMUNITY CENTER

Lima, Perú

SITE MUSEUM

Pañamarca, Perú

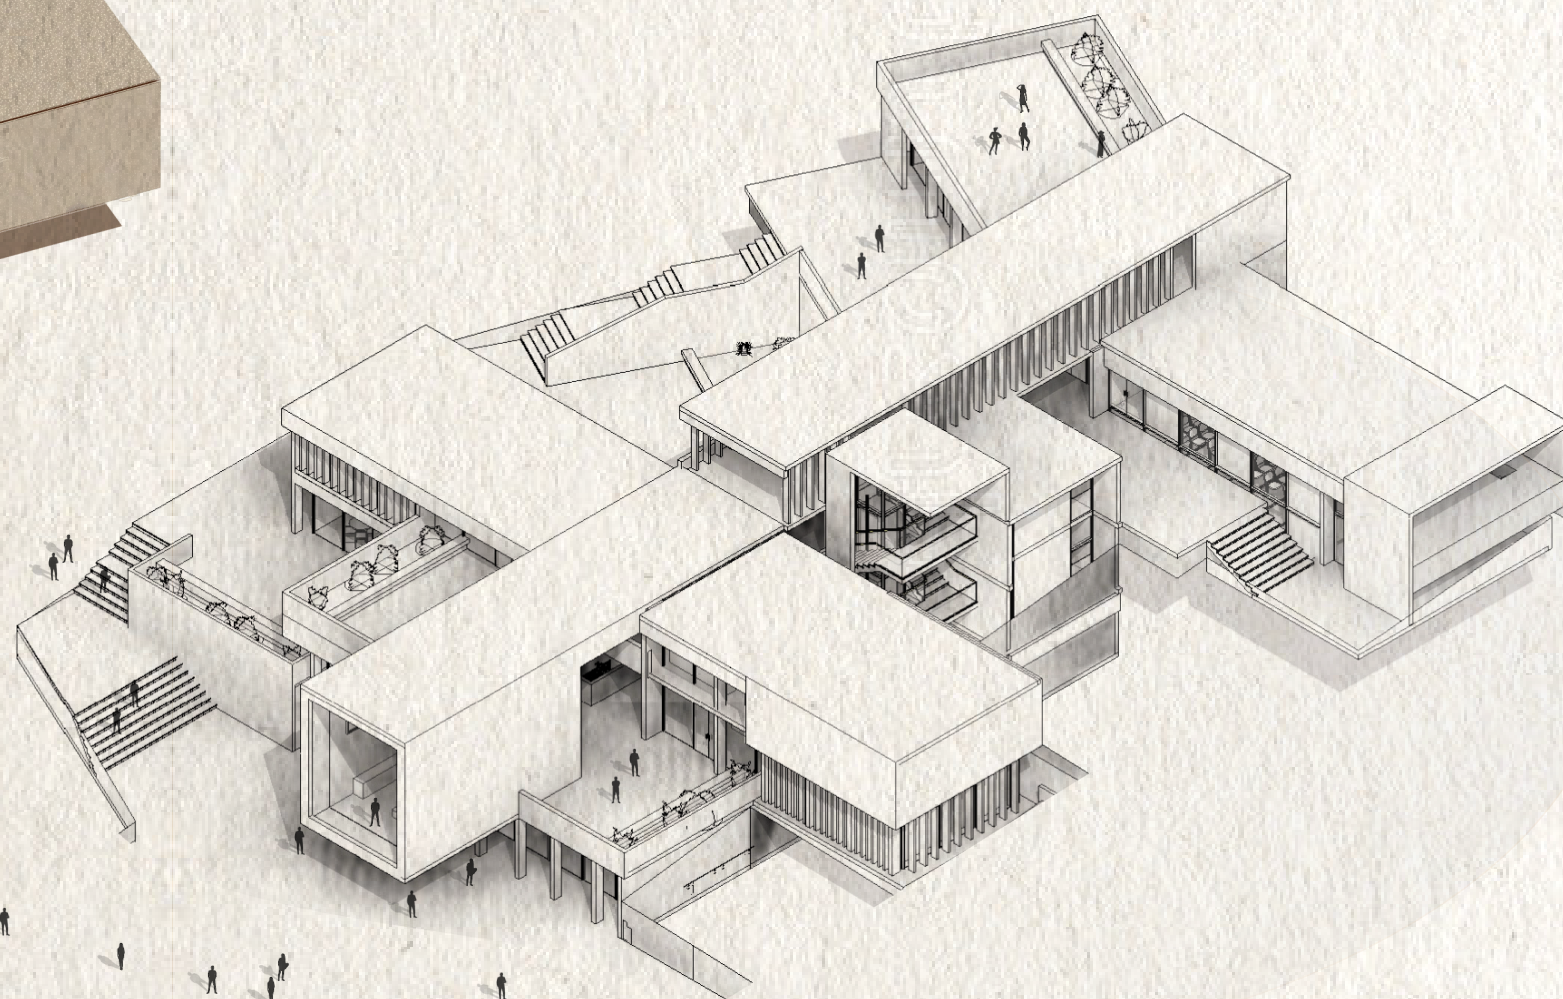



BIG & SMALL HOUSE

Anonymous Architects

C��puto de materiales de cubierta		
Material: Nombre	Material: �rea	Material: Volumen
Finish_Metal	98.16 m�	1.96 m�
Roof_Gypsum board	98.16 m�	1.96 m�
Floor_Batt insulation	98.16 m�	25.52 m�
Floor_Plywood board 3/4	98.16 m�	1.96 m�



C��puto de materiales de muro		
Material: Nombre	Material: �rea	Material: Volumen
Finish_Metal	166.68 m�	3.33 m�
Finish_Wall plaster	240.58 m�	4.97 m�
Finish_Woodboard	14.67 m�	0.29 m�
Floor_Batt insulation	212.08 m�	14.52 m�
Floor_Plywood board 3/4	144.40 m�	2.88 m�
Hormig��n, Moldeado in situ, gris	1.70 m�	0.13 m�
Roof_Gypsum board	279.64 m�	5.58 m�
Tiles WoodBoard	4.35 m�	0.09 m�
Wall Tiles	15.85 m�	0.32 m�

C��puto de materiales de suelo		
Material: Nombre	Material: �rea	Material: Volumen
Asfalto, bet��n	14.79 m�	0.30 m�
Finish_Woodboard	72.51 m�	2.61 m�
Floor tiles	6.11 m�	0.22 m�
Floor_Batt insulation	109.19 m�	28.76 m�
Floor_Fire resistant cladding	97.20 m�	0.97 m�
Floor_Plywood board 3/4	121.18 m�	2.42 m�
Hierba	9.80 m�	0.59 m�
Hormig��n	75.46 m�	5.74 m�
Suelos por defecto	51.58 m�	6.14 m�

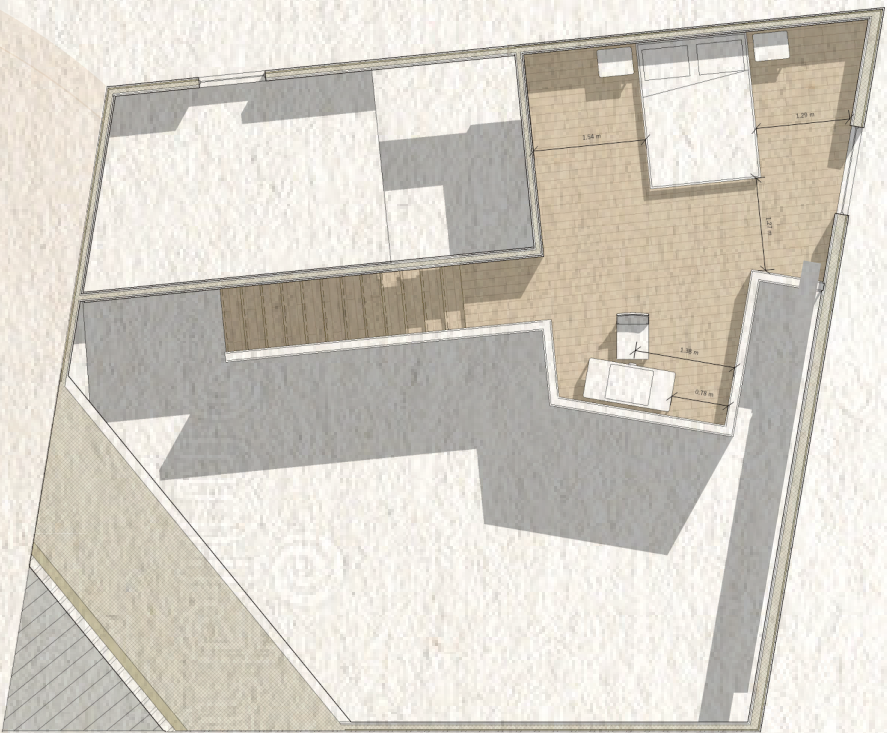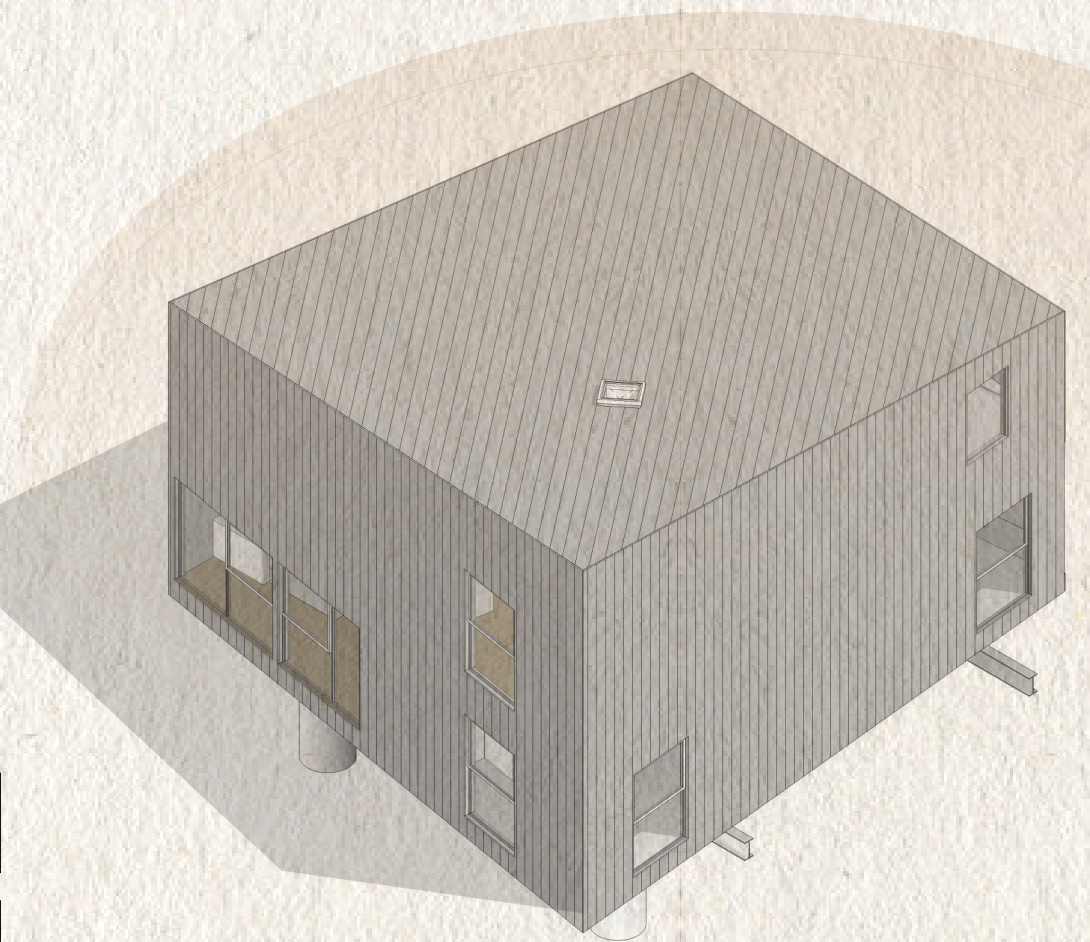

LA HOUSE

Alventosa Morell Arquitectes

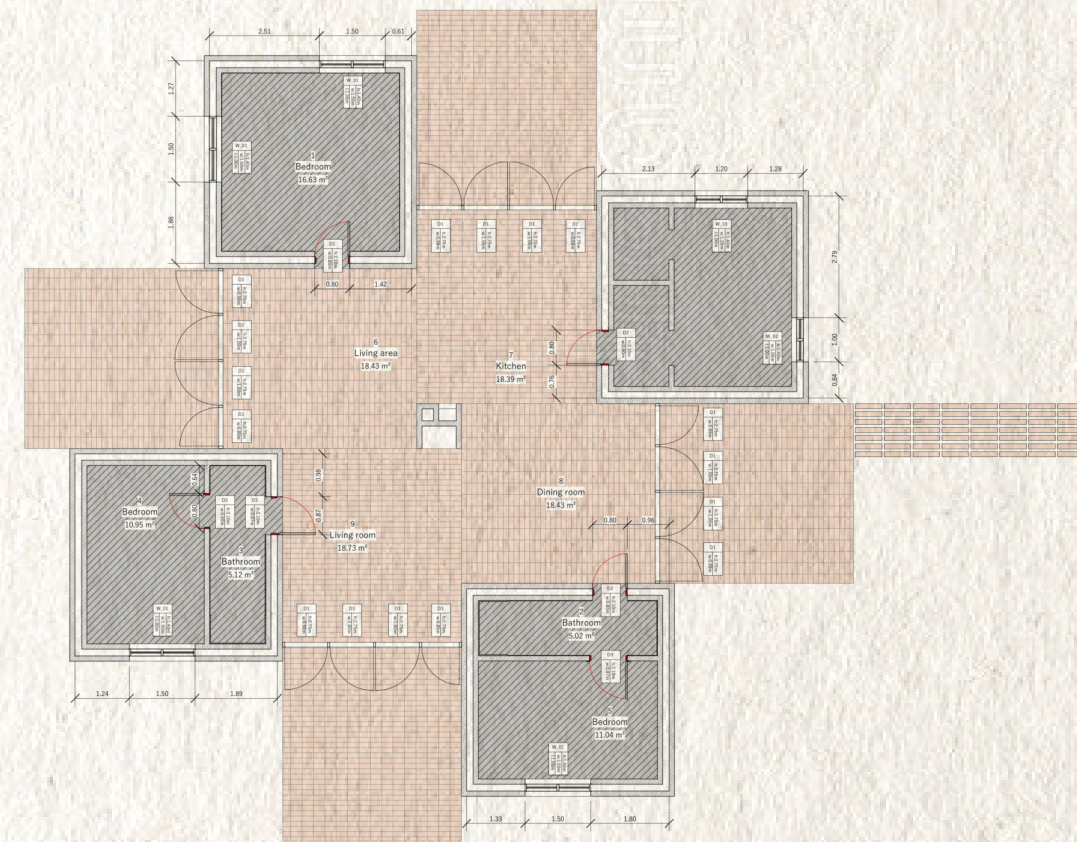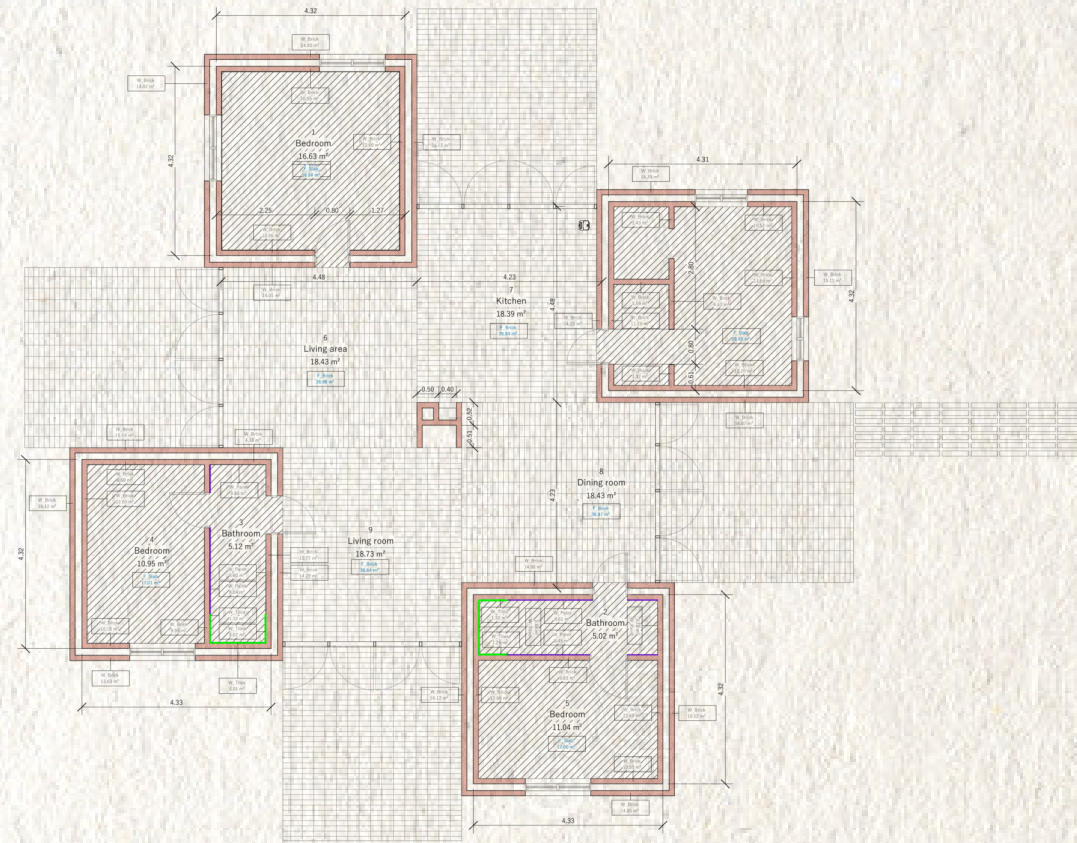

Windows				
Type	Height	Width	Ledge	Count
W_Skylight	0.60	0.60		1
Window_Bedroom_1.00m	1.40	1.00	1.00	1
Window_Bedroom_1.20m	1.40	1.20	1.00	1
Window_Bedroom_1.50m	1.40	1.50	1.00	4

Doors			
Type	Height	Width	Count
Door_Room 01	2.10	0.87	2
Door_Room 02	2.10	0.80	4
M_Puerta , Muro , Cortina , C ristal , Simple	2.75	<varia>	16



Wall Finish		
Tipo	Marca de tipo	Área
Curtain Wall	W_Curtain Wall	46.79 m²
Finish_Brick	W_Brick	469.08 m²
Finish_Tiles	W_Tiles	9.74 m²
Finish_White paint	W_Paint	46.20 m²
Wall_15cm	W_Drywall	196.40 m²

Floor Finish		
Tipo	Marca de tipo	Área
Finish_Brick	F_Brick	147.30 m²
Finish_Brick Exterior	F_Brick	4.09 m²
Finish_Floated slab	F_Slab	84.77 m²





Bathroom RENOVATION

Project

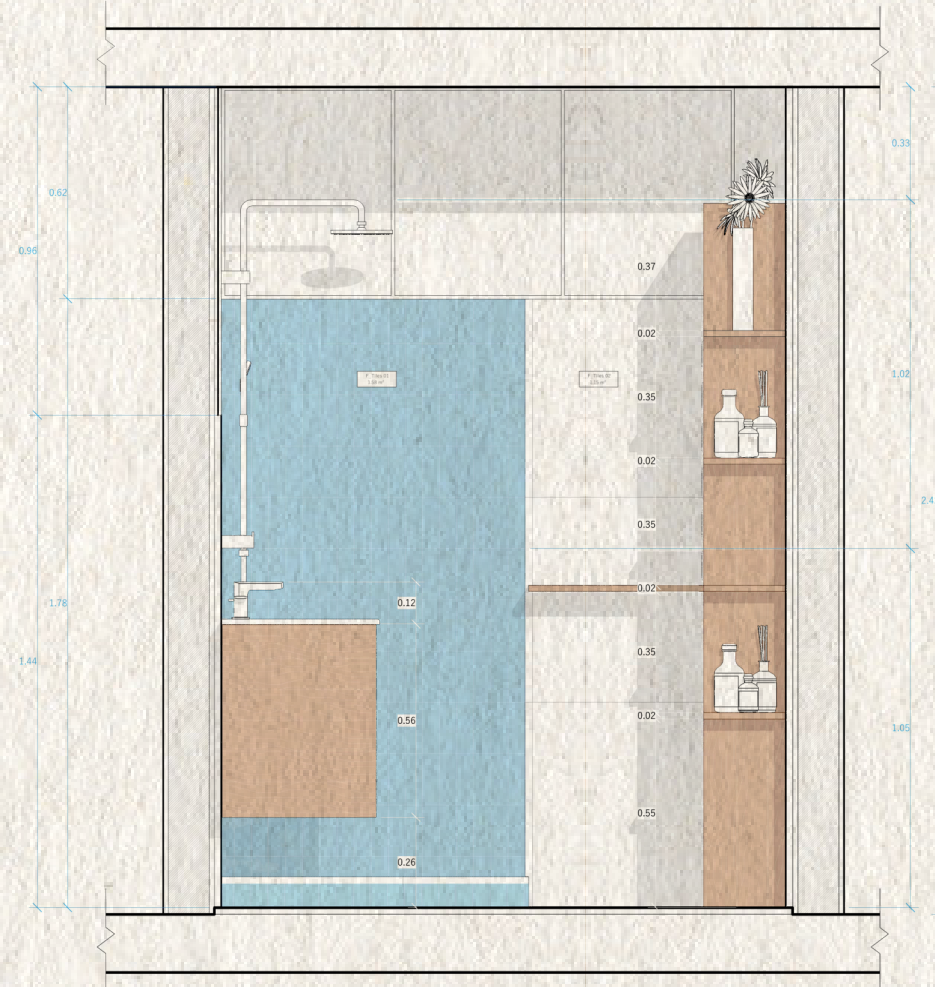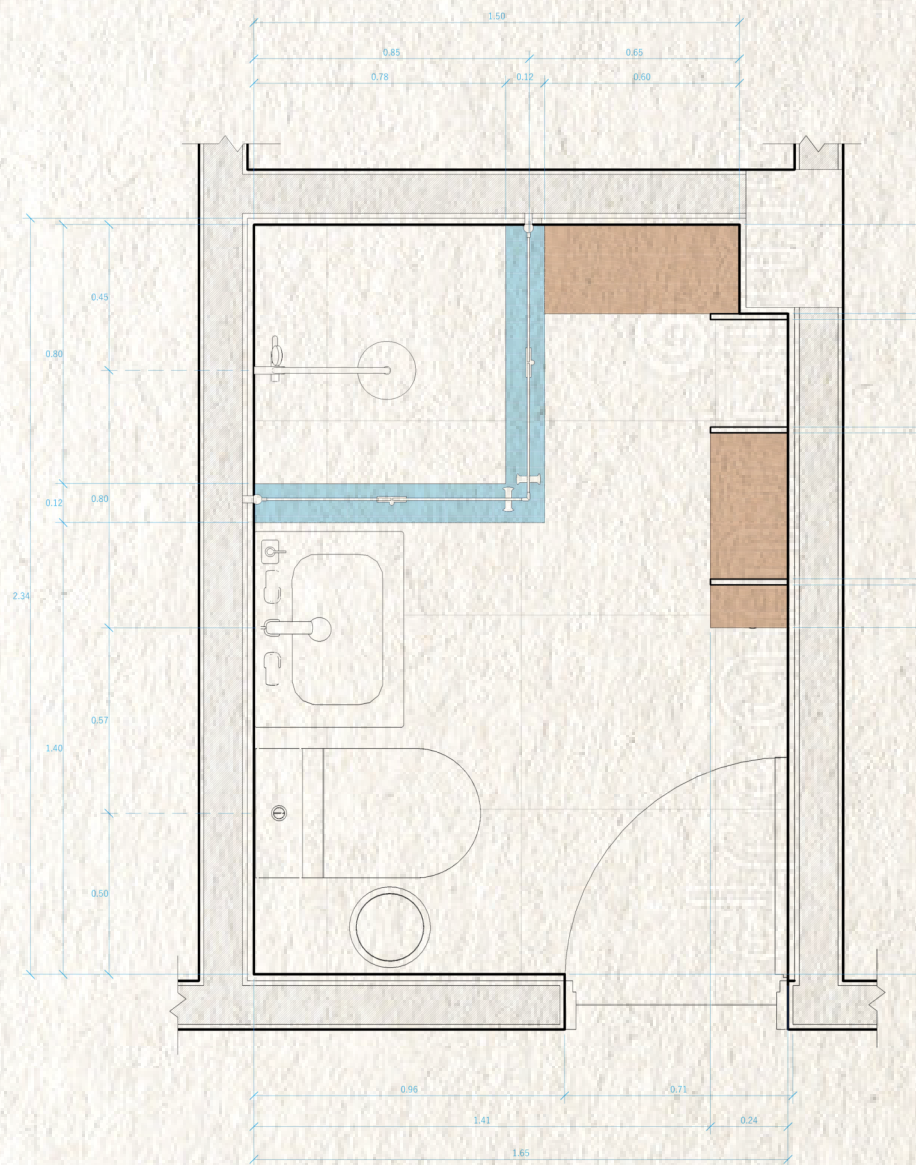



Kitchen RENOVATION


Project

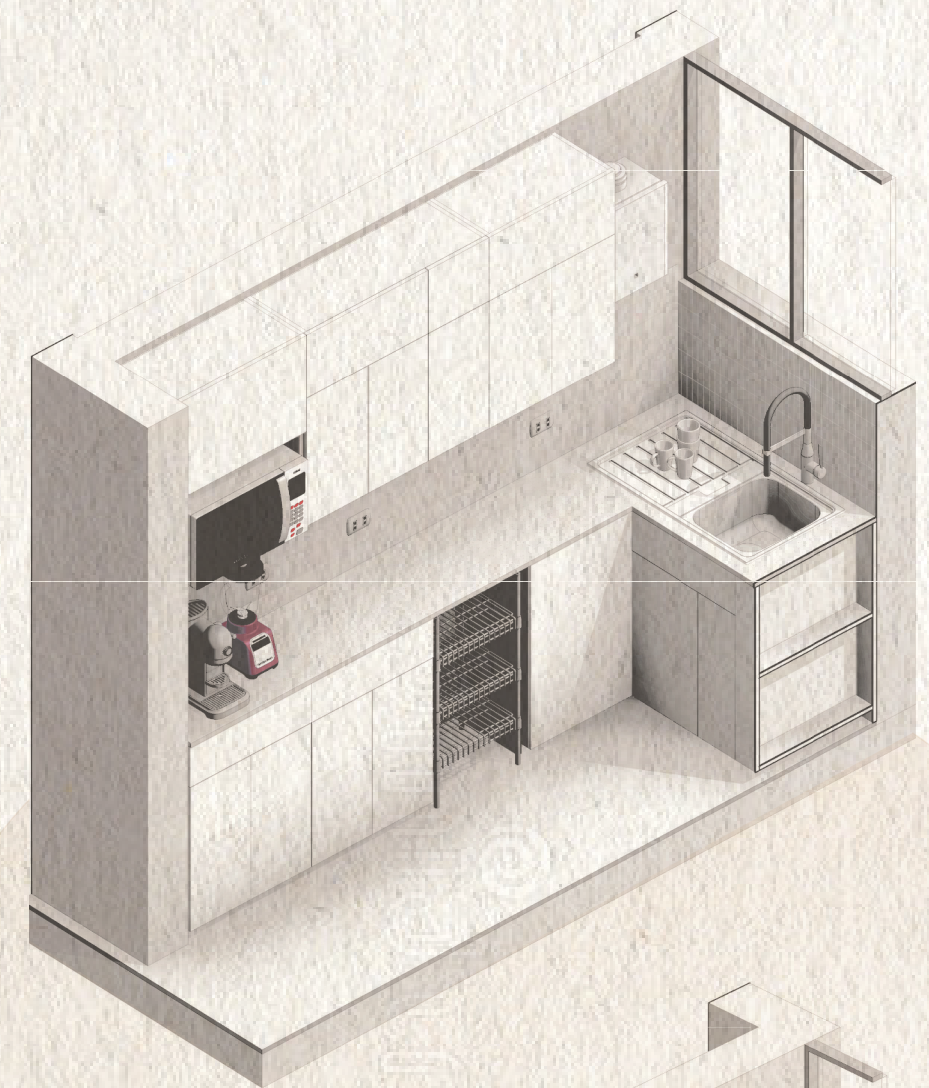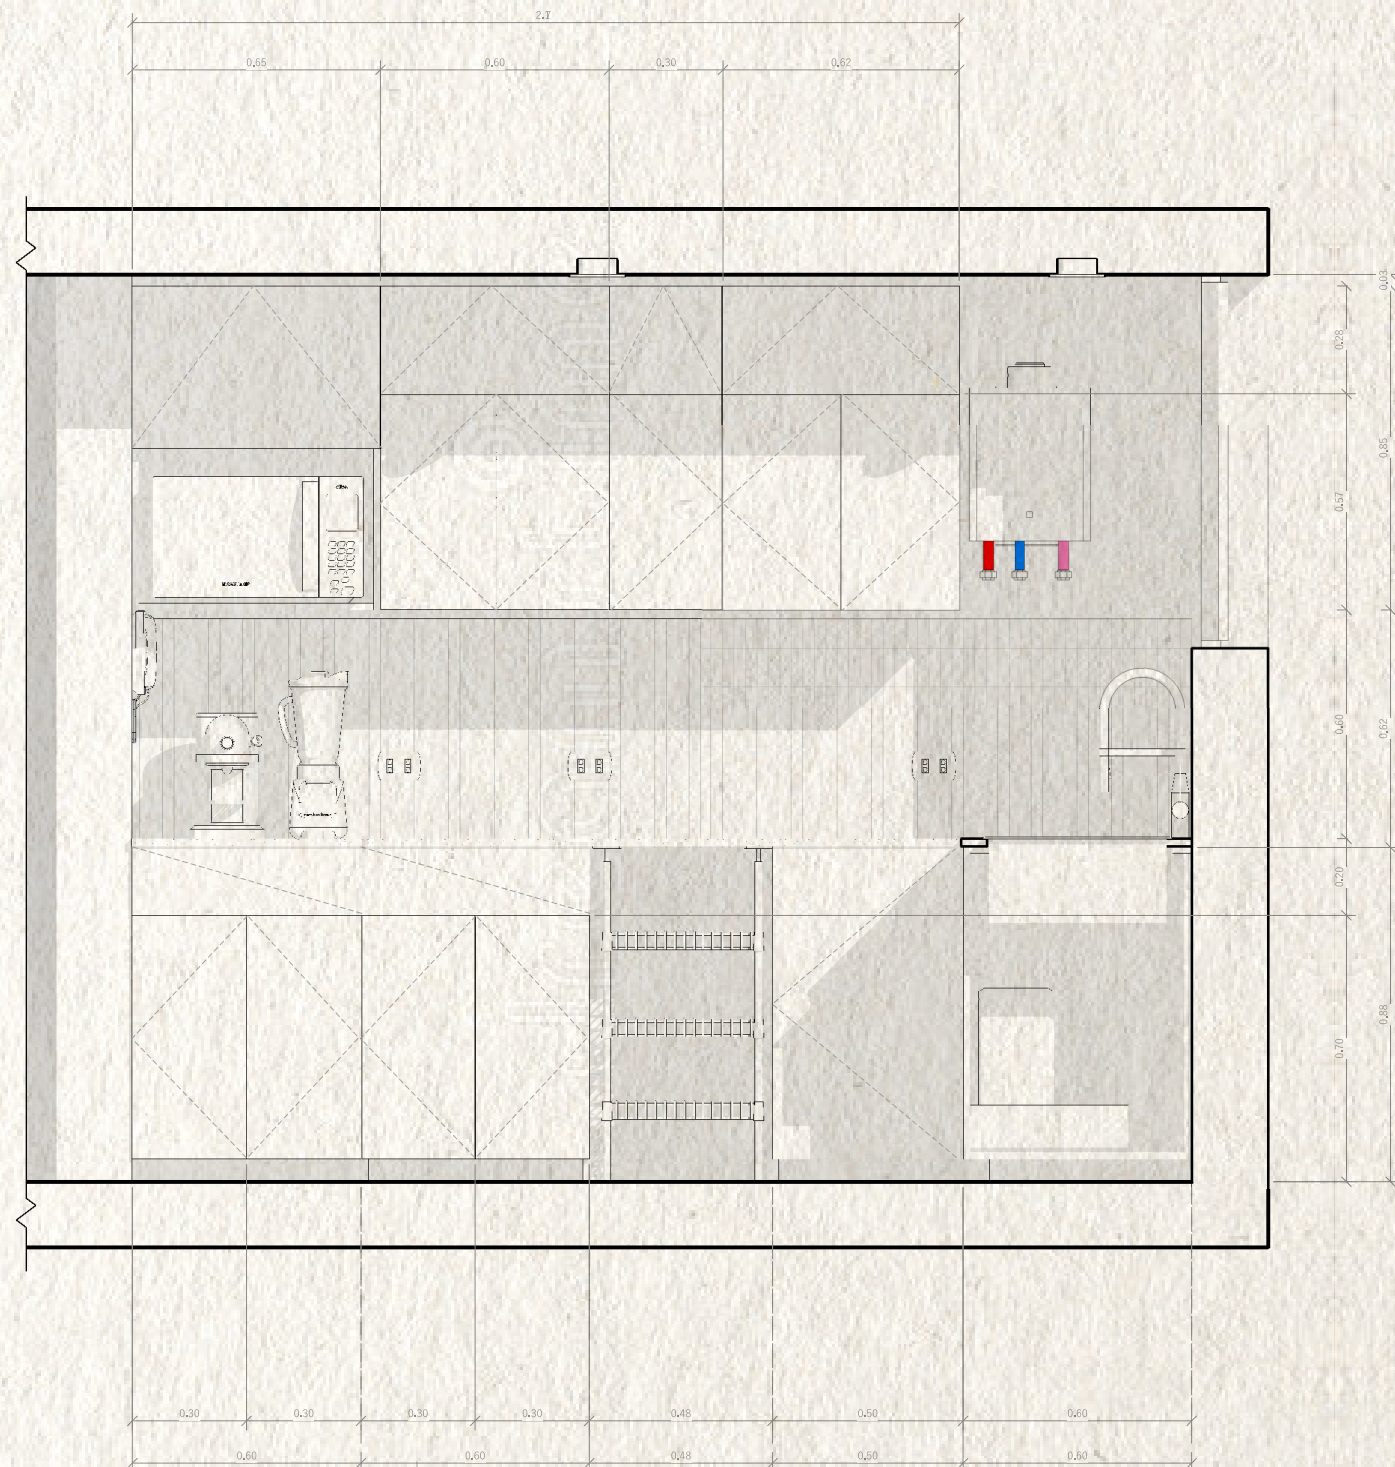

Kitchen CABINET


Design

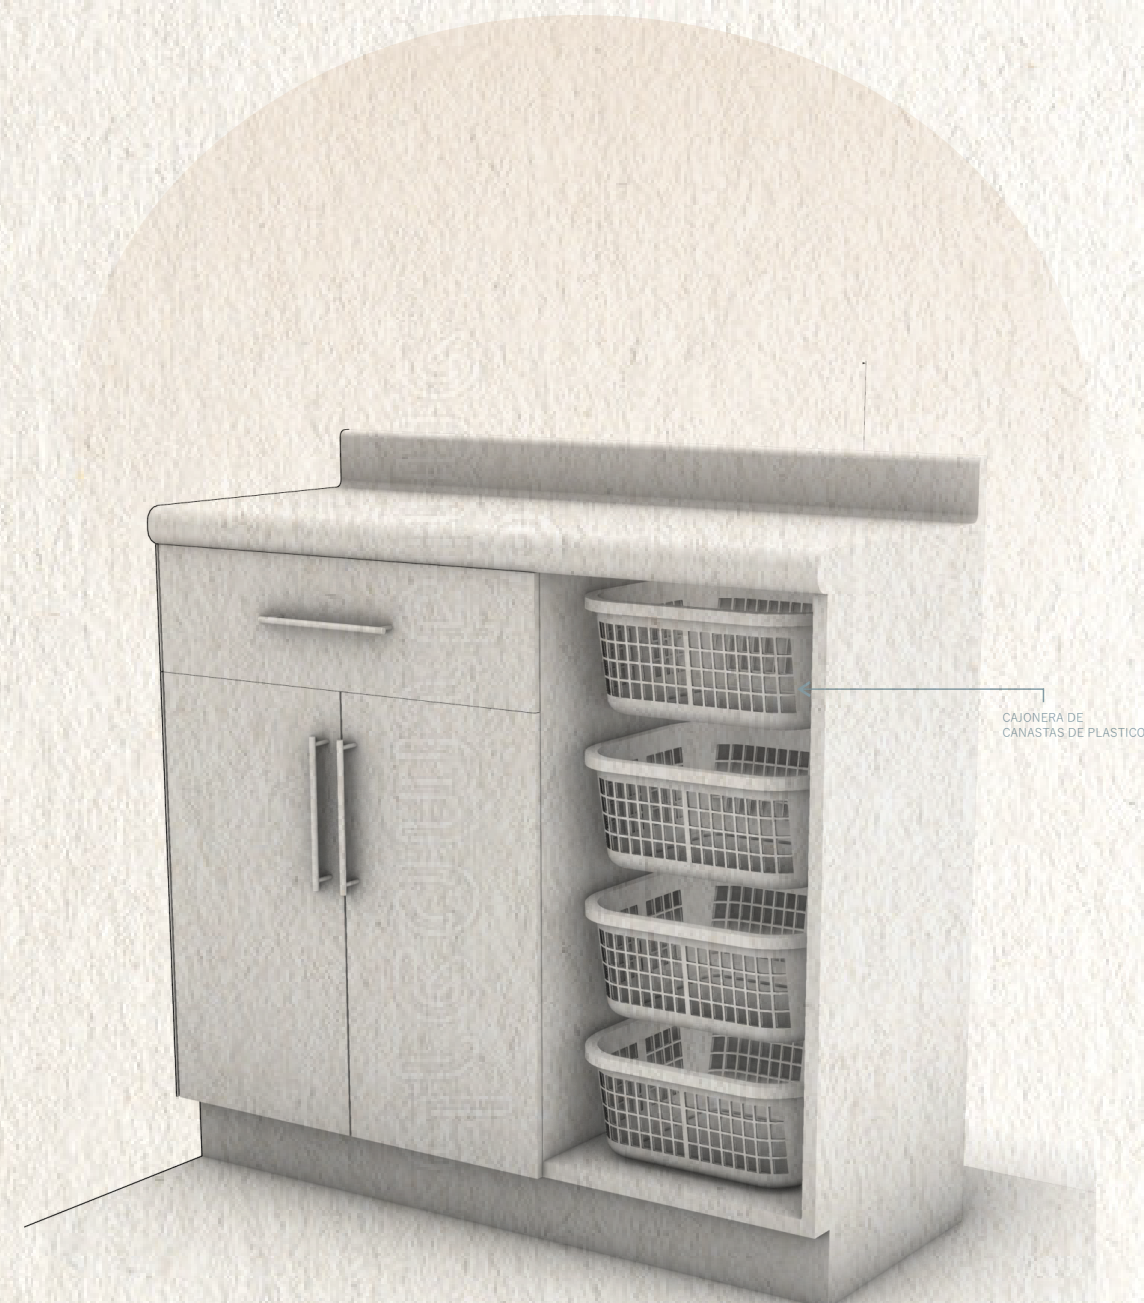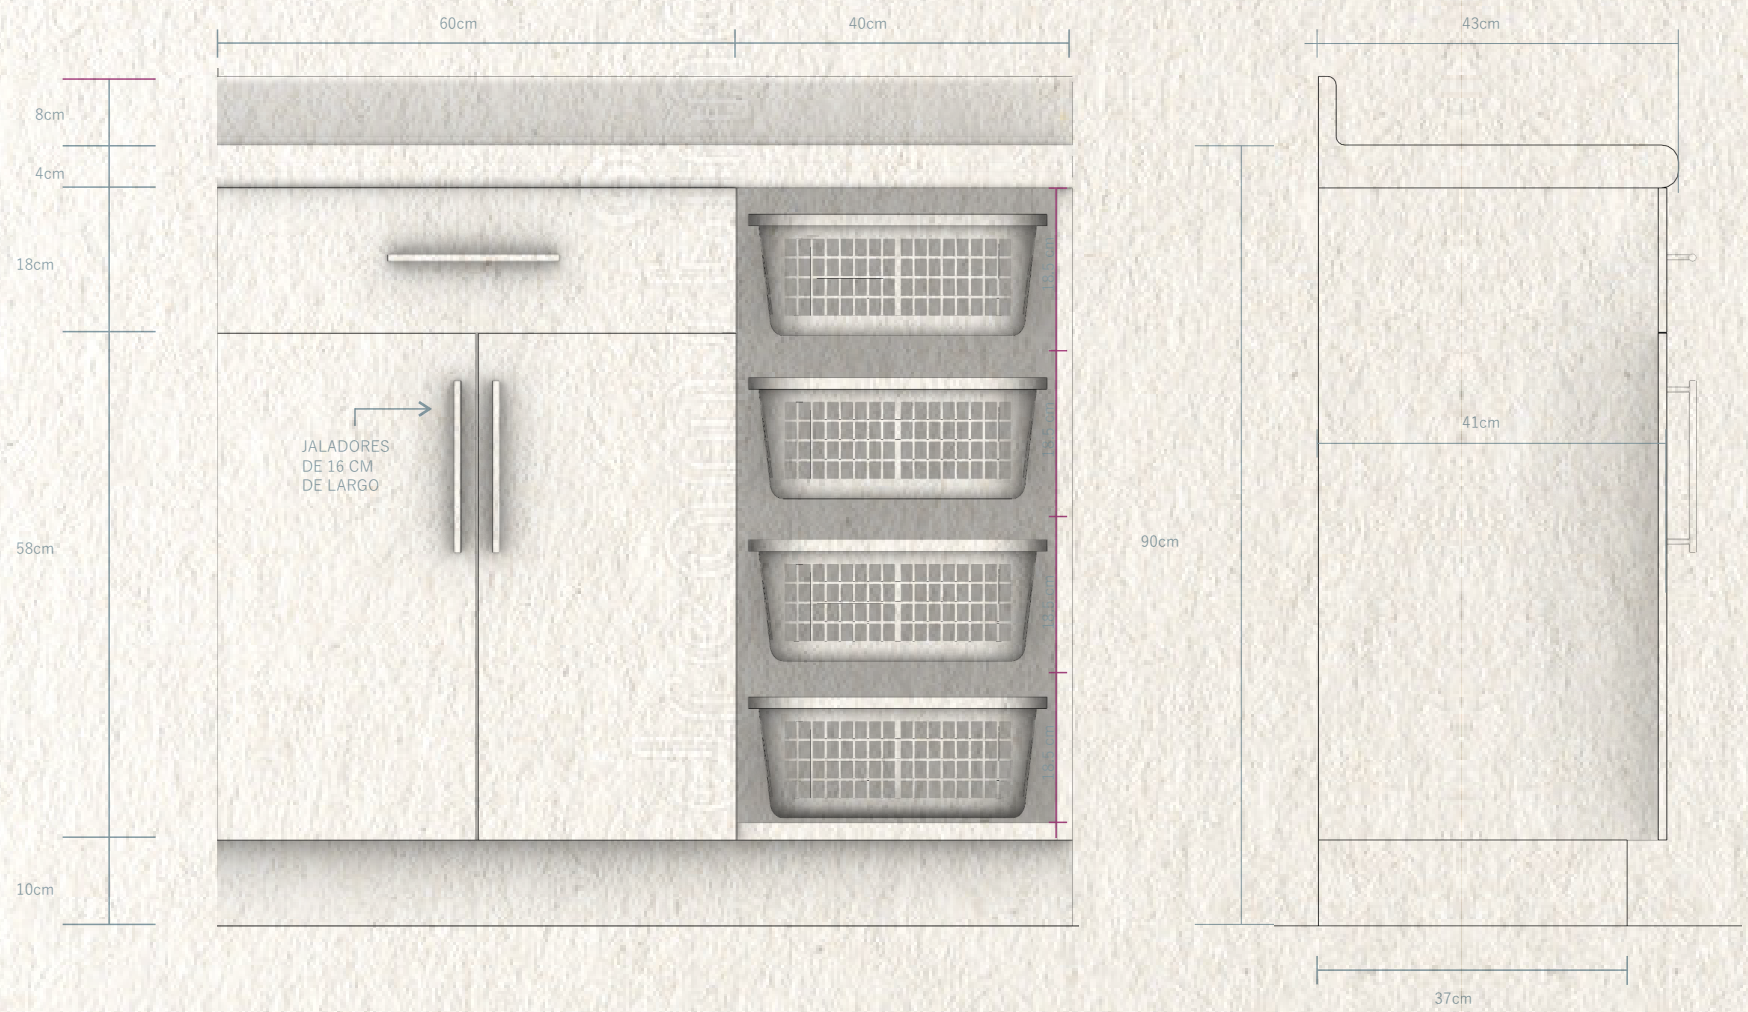

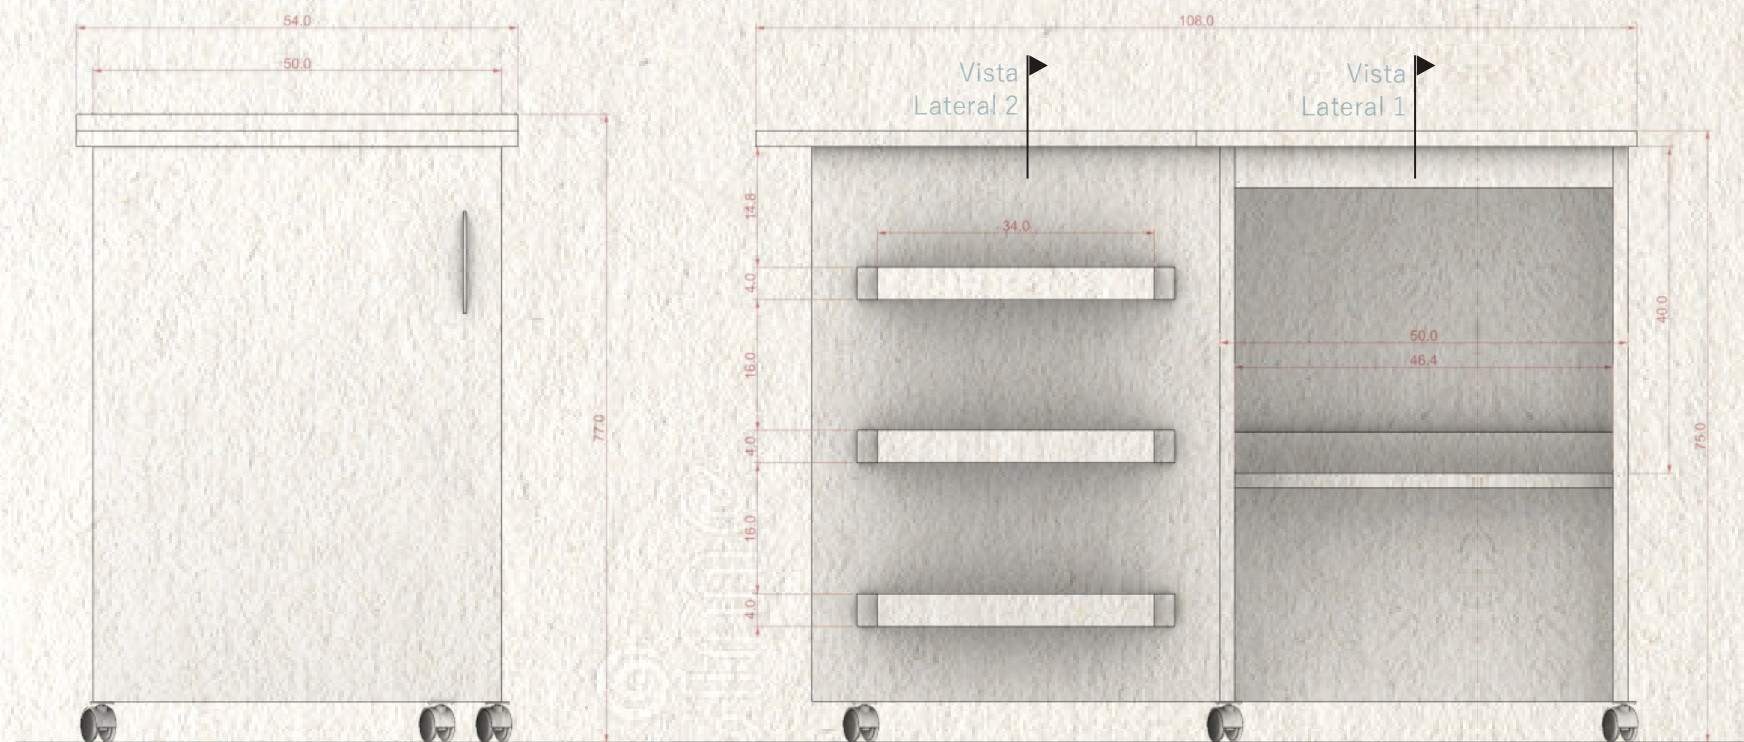

VISTA FRONTAL
Mueble Cerrado


VISTA FRONTAL
Mueble Abierto

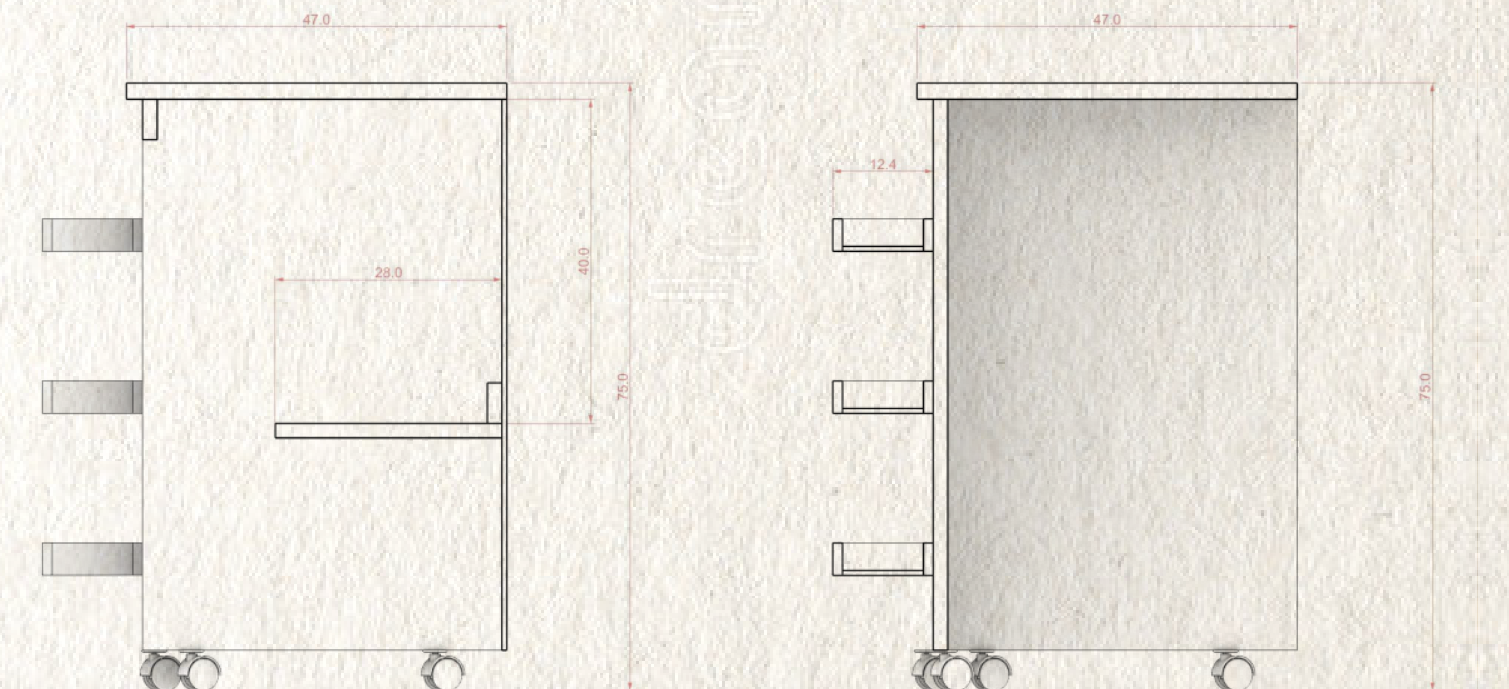

VISTA LATERAL 1
Mueble Abierto

VISTA LATERAL 2
Mueble Abierto

Foldable sewing CABINET Design

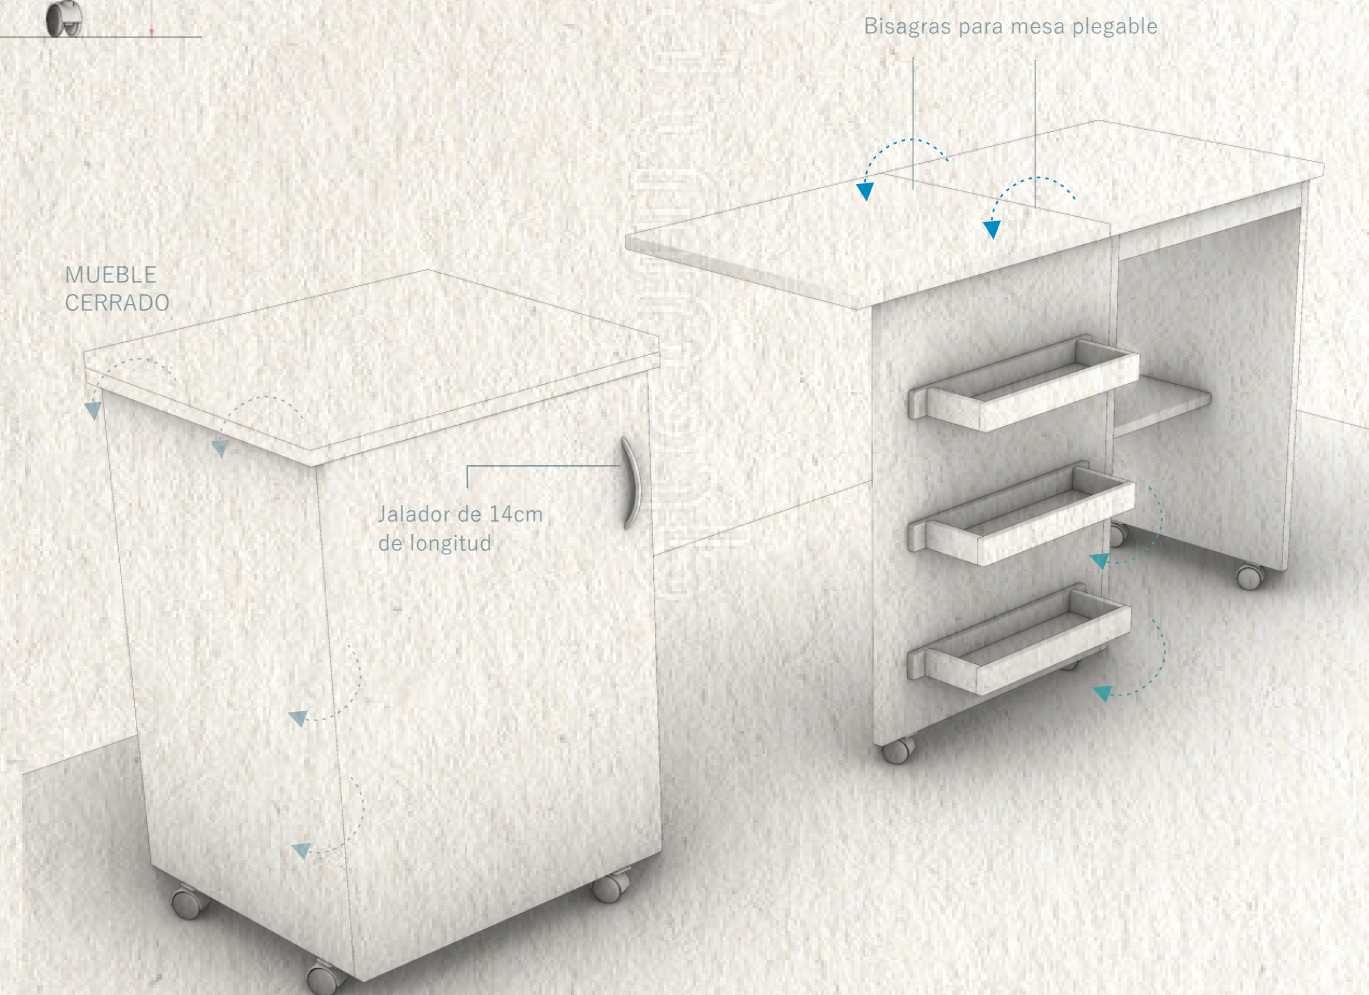

Alexandra Gil

E-mail:

agm.archdesign@gmail.com
migbds@hotmail.com

Phone:

+51 984300663

Instagram:

[instagram.com/agm.archdesign](https://www.instagram.com/agm.archdesign)

Fiverr:

[fiverr.com/alexaboby](https://www.fiverr.com/alexaboby)

Linkedin:

[linkedin.com/in/alexandra-gil-8195ab1b4/](https://www.linkedin.com/in/alexandra-gil-8195ab1b4/)