

JORGE CEBALLO/

M Architect

Architecture Portfolio

“ Architecture is exciting
because it opens
infinite possibilities
for our lives. ”

JORGE CEBALLO/

I am an architect, music and travel enthusiast.



I like to think of design as endless possibilities and every project as a chance for innovation.



My goal is to design based on my creativity, education and experience in different scale projects.







PARKSIDE UPTWON
2023
Dallas, Texas
30 story office building
Collaboration with Corgan

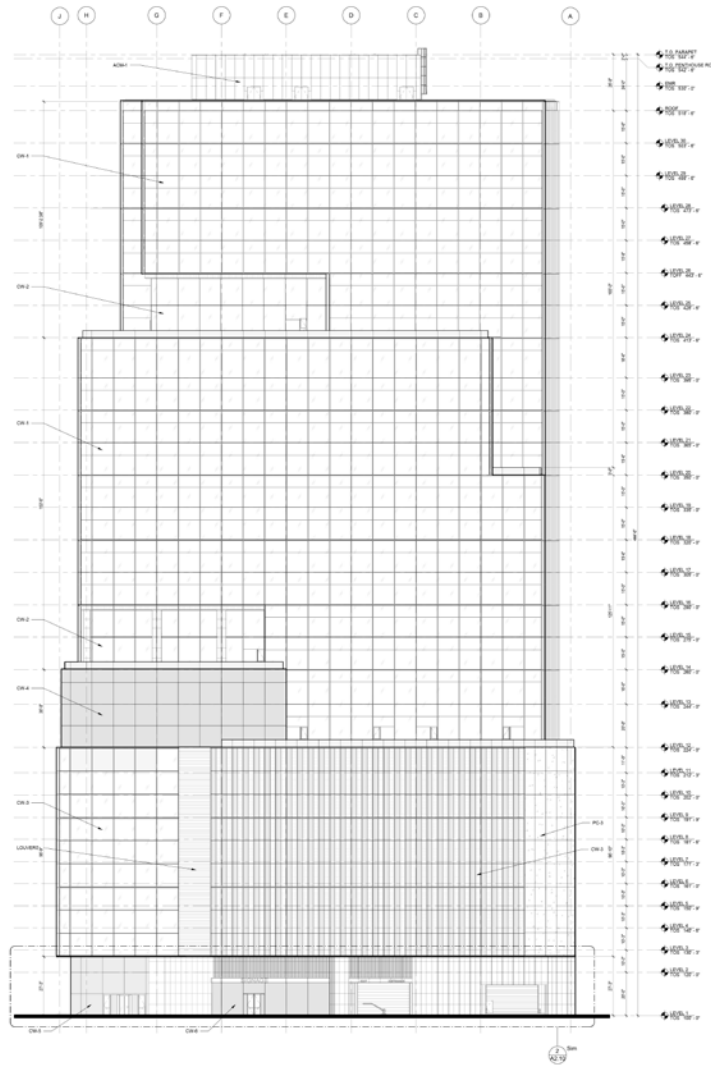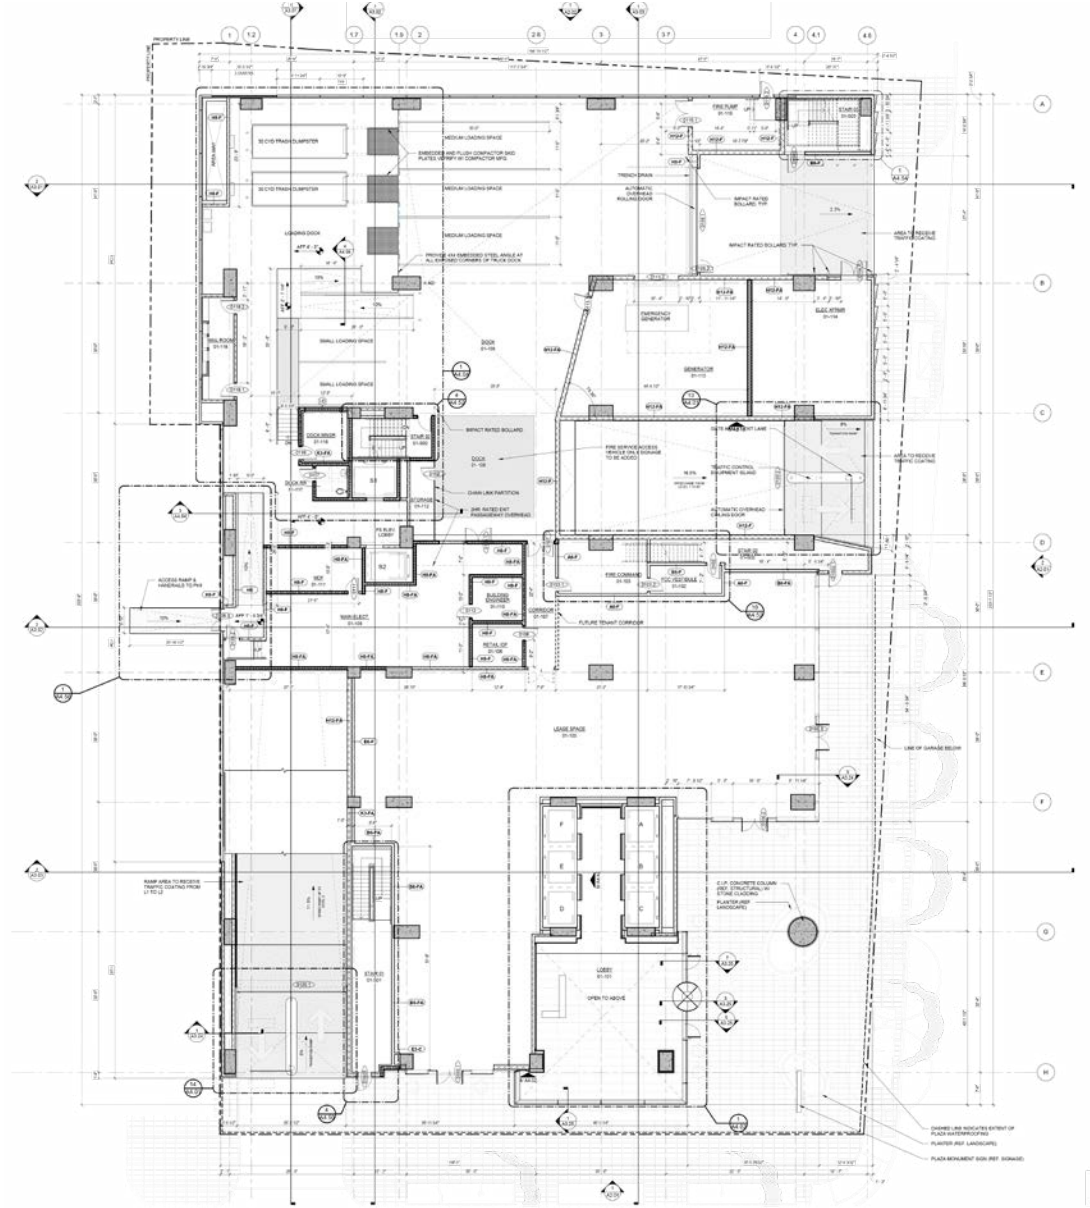


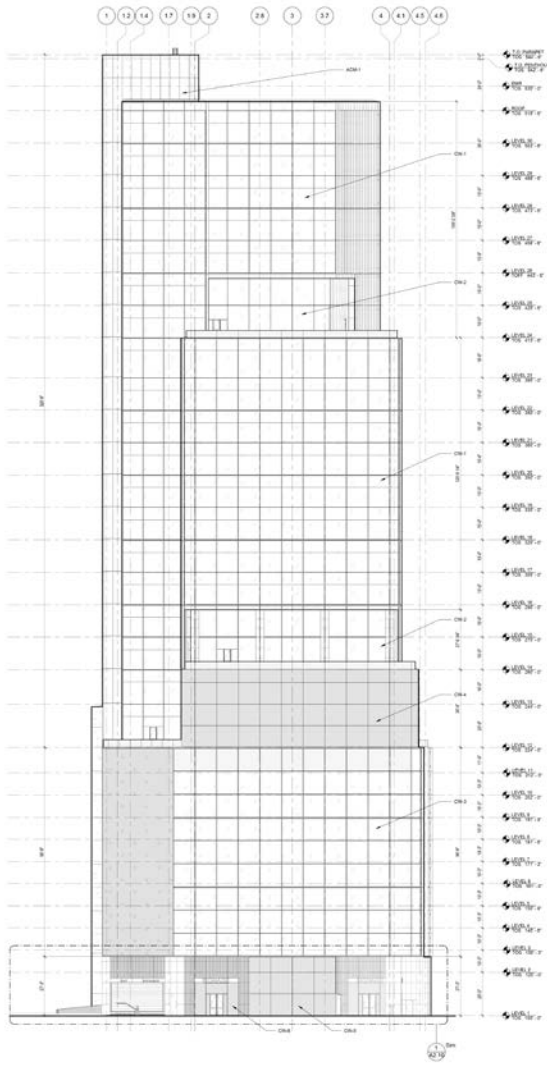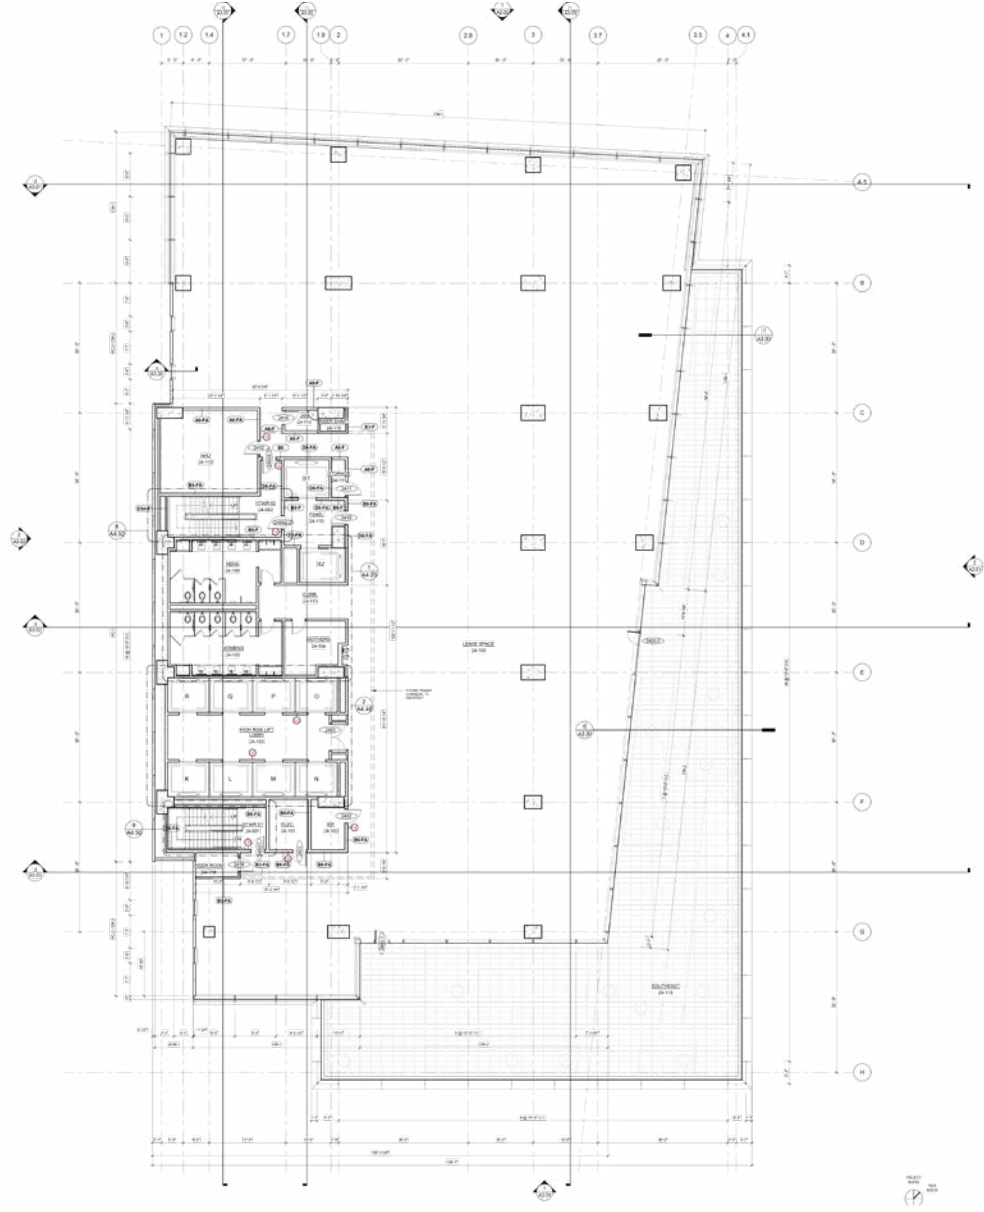


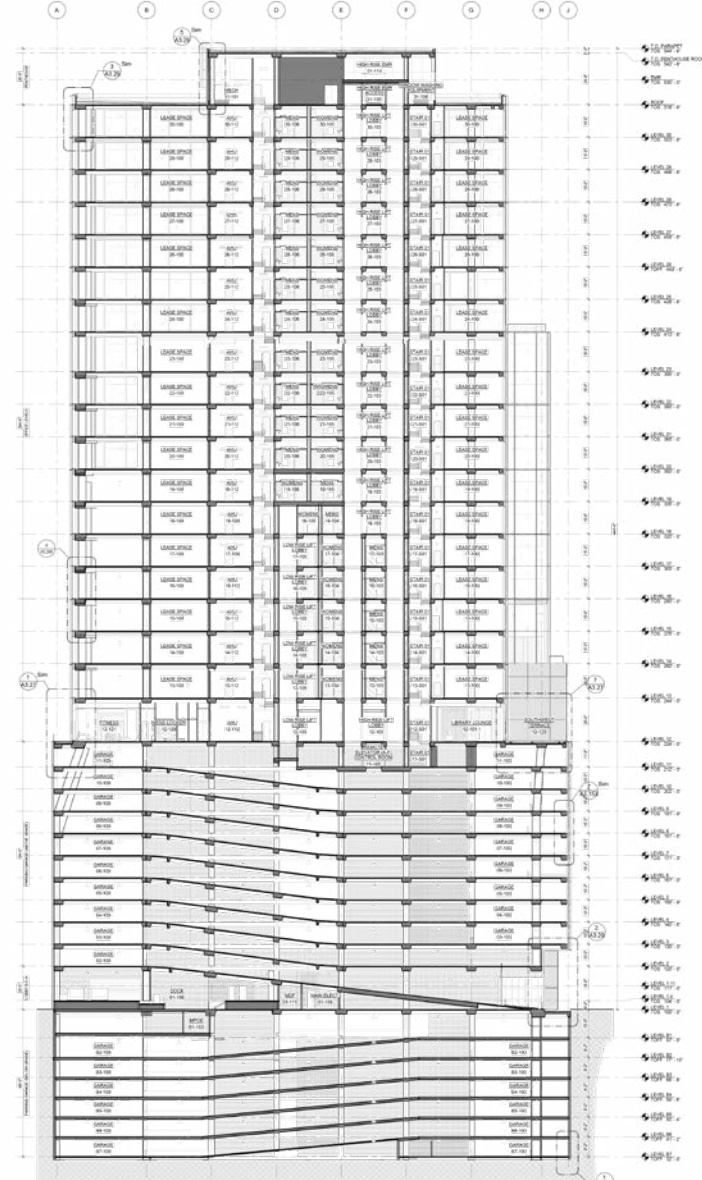
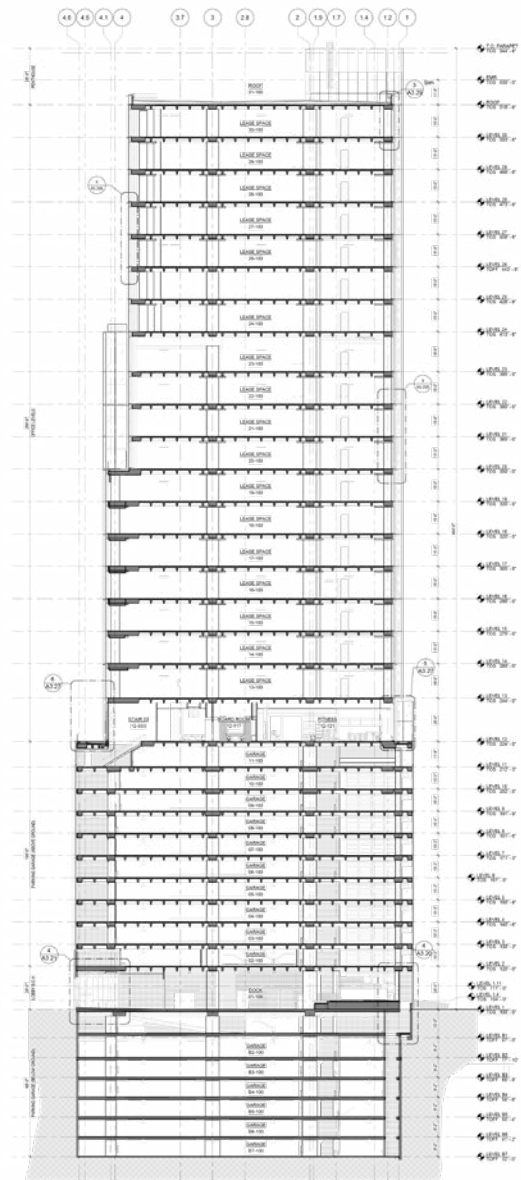




THE AMBASSADOR
 2023
 Dallas, Texas
 Multifamily
 Collaboration with Corgan


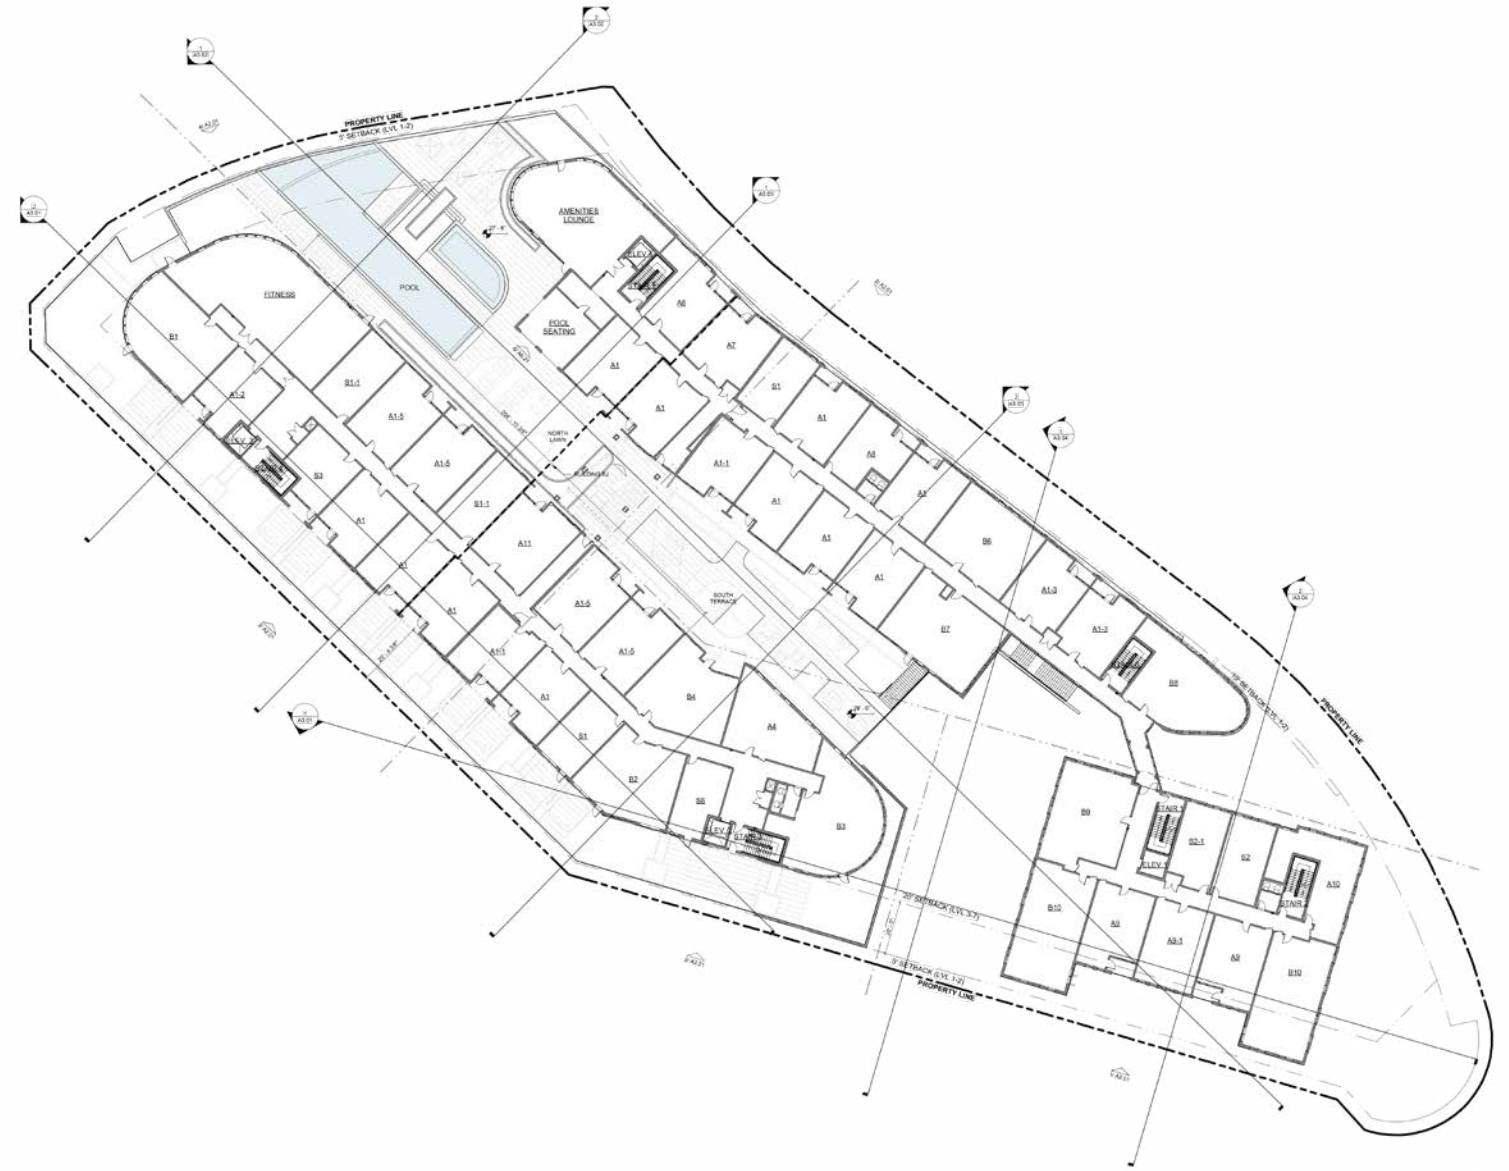





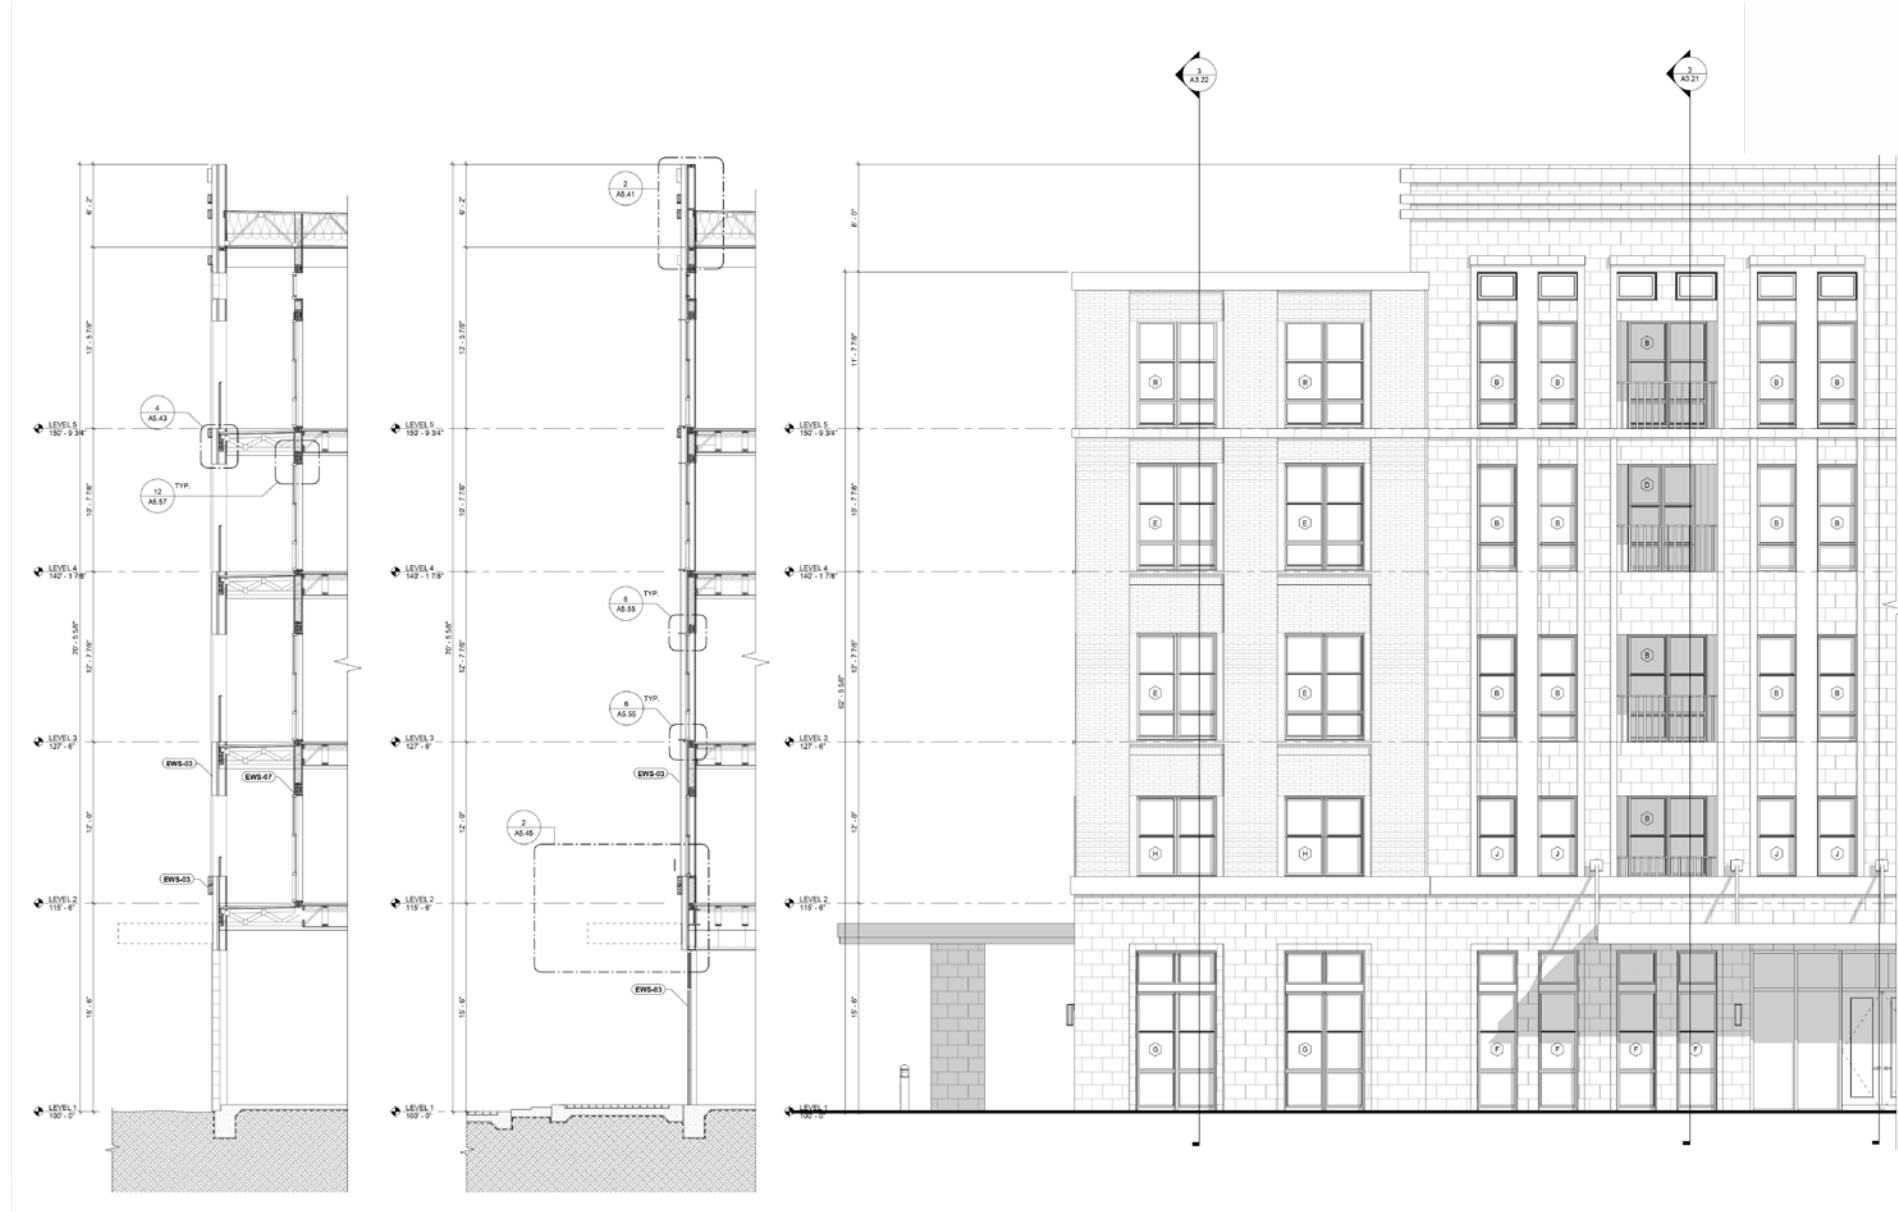


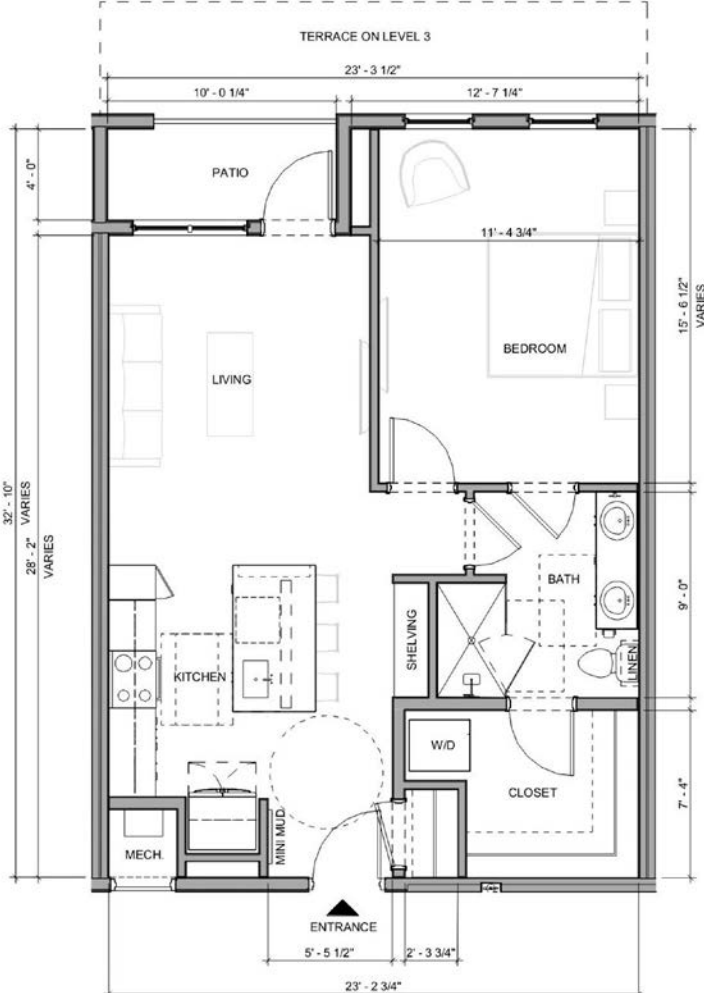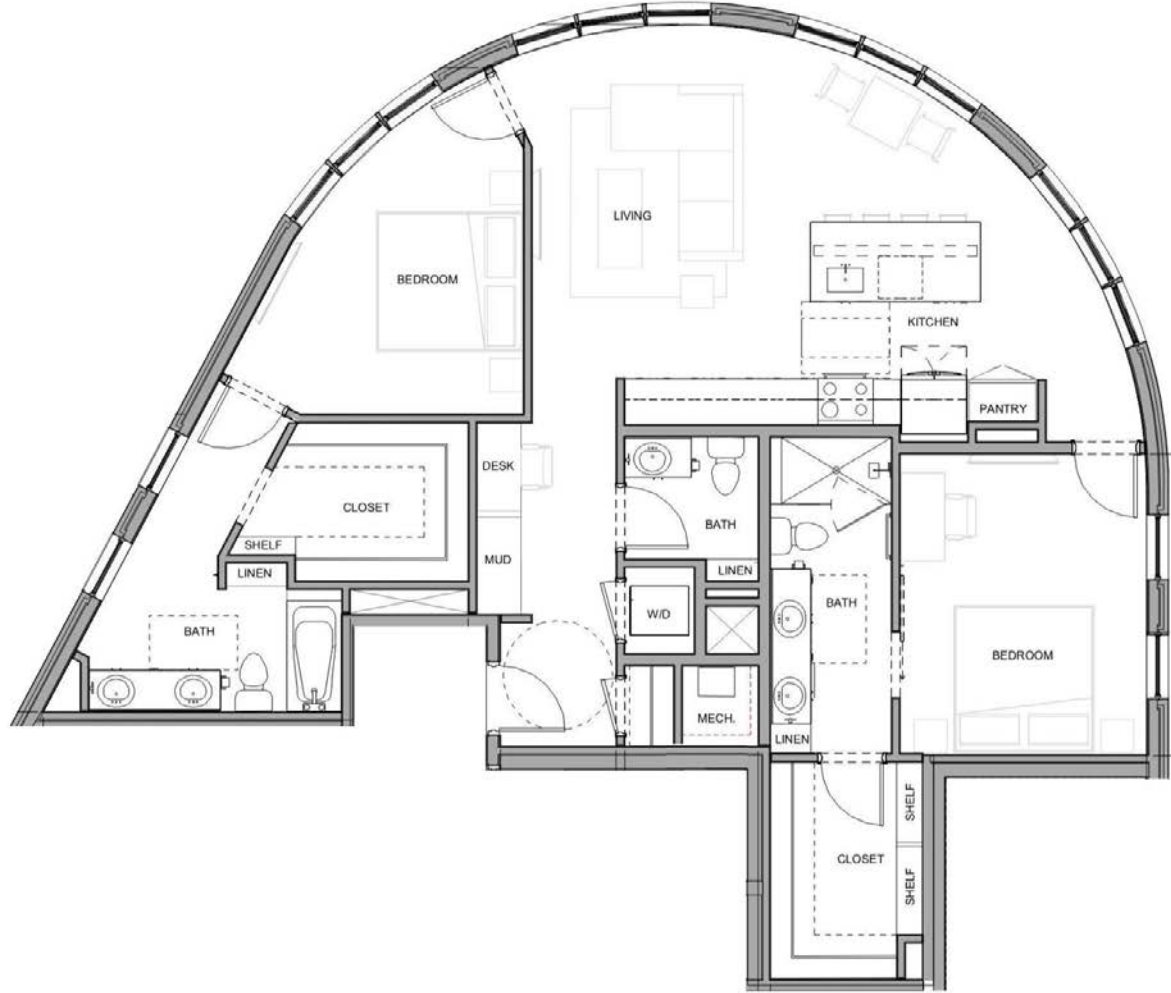



CASA COU
 2020
 Zapopan, Jalisco.
 House.

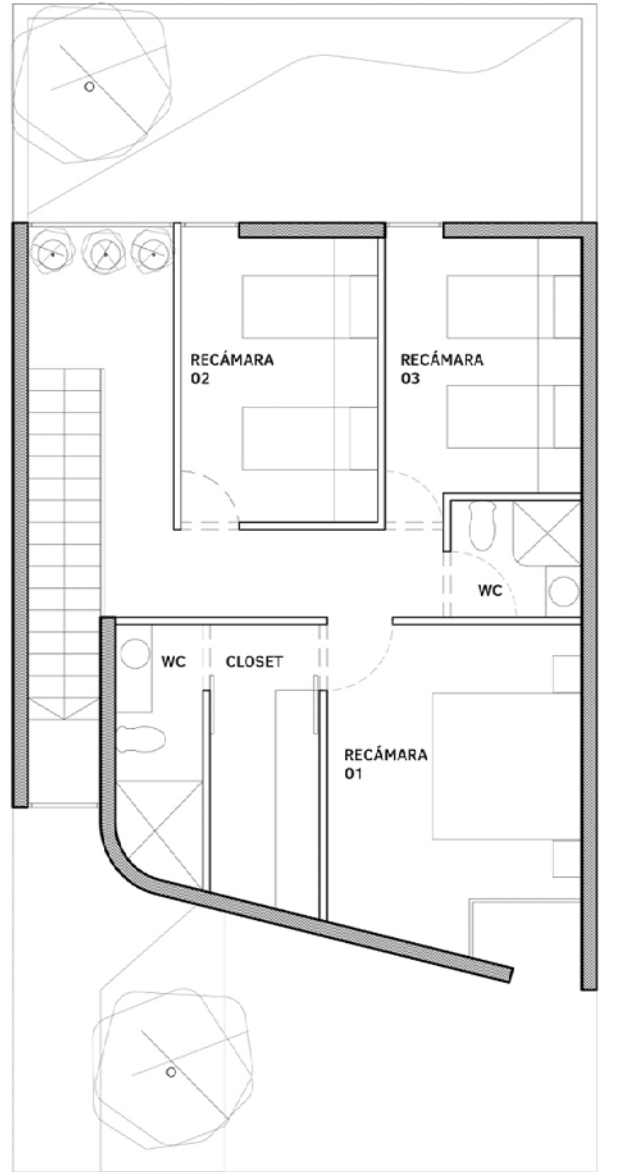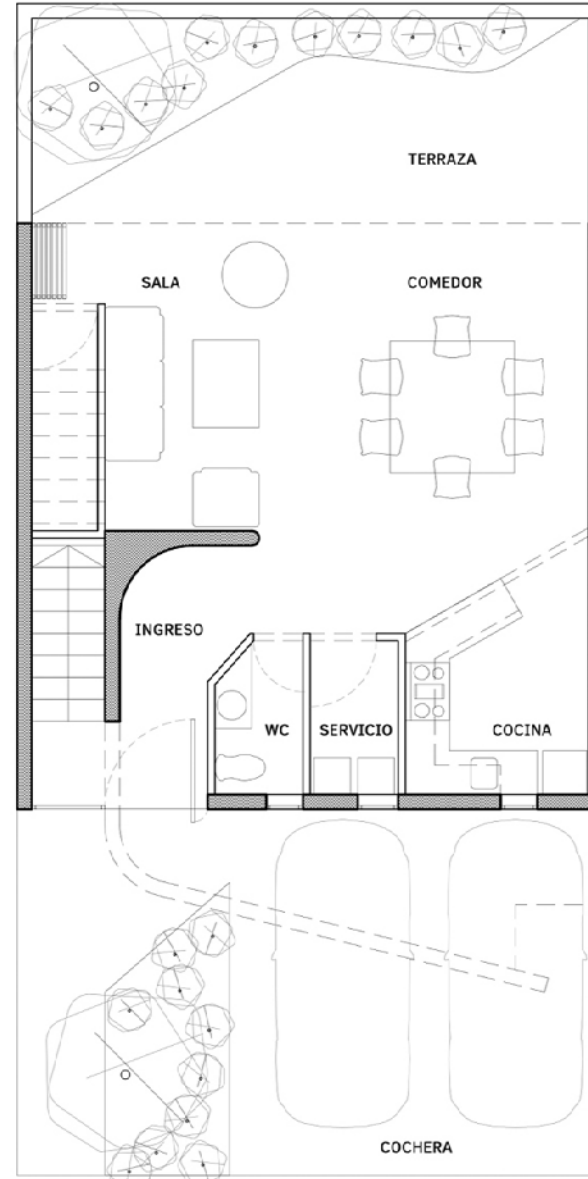


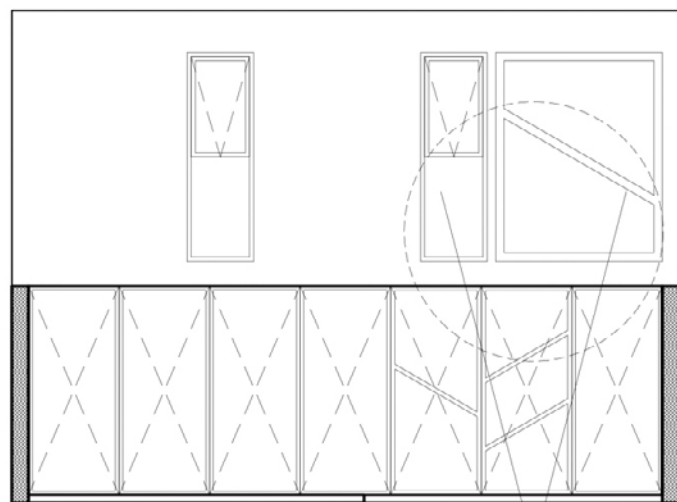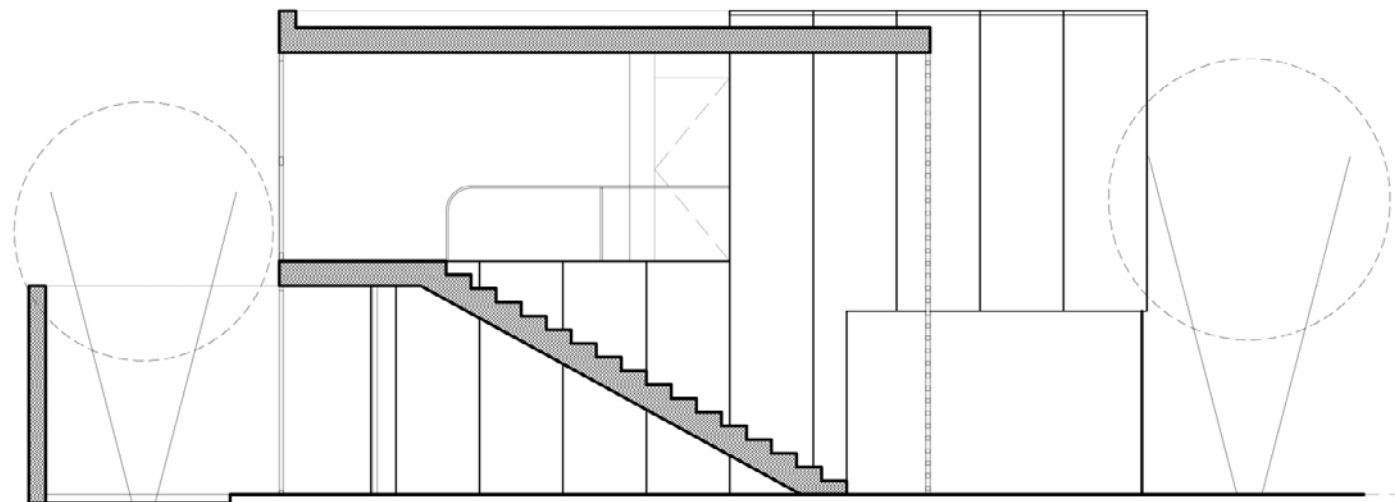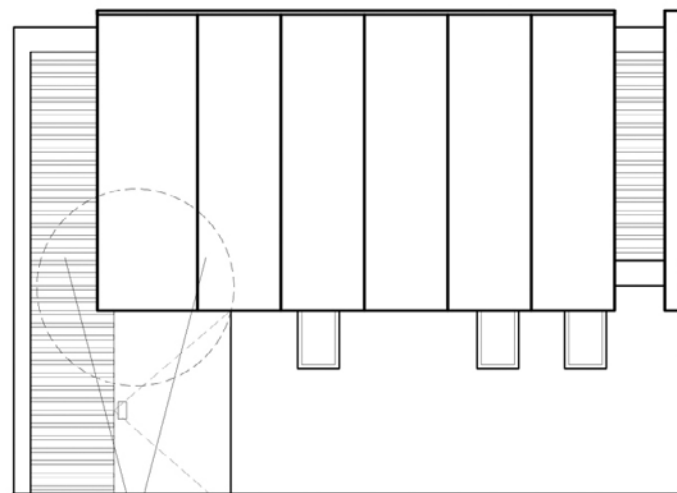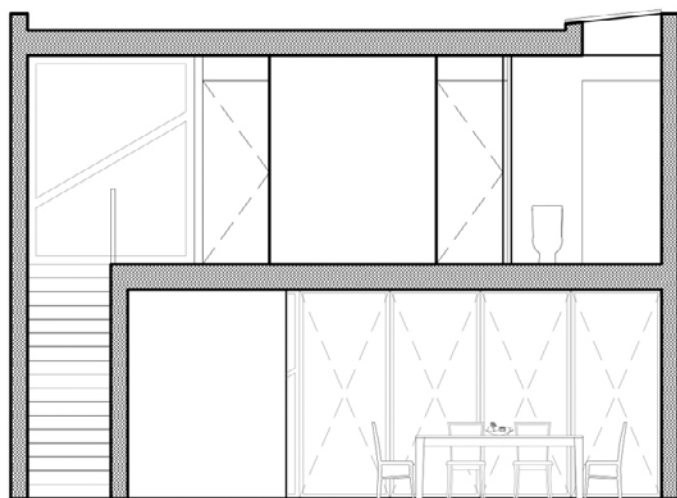





CASA CASPIO
2019
Guadalajara, Jalisco.
House
Collaboration with KMX.



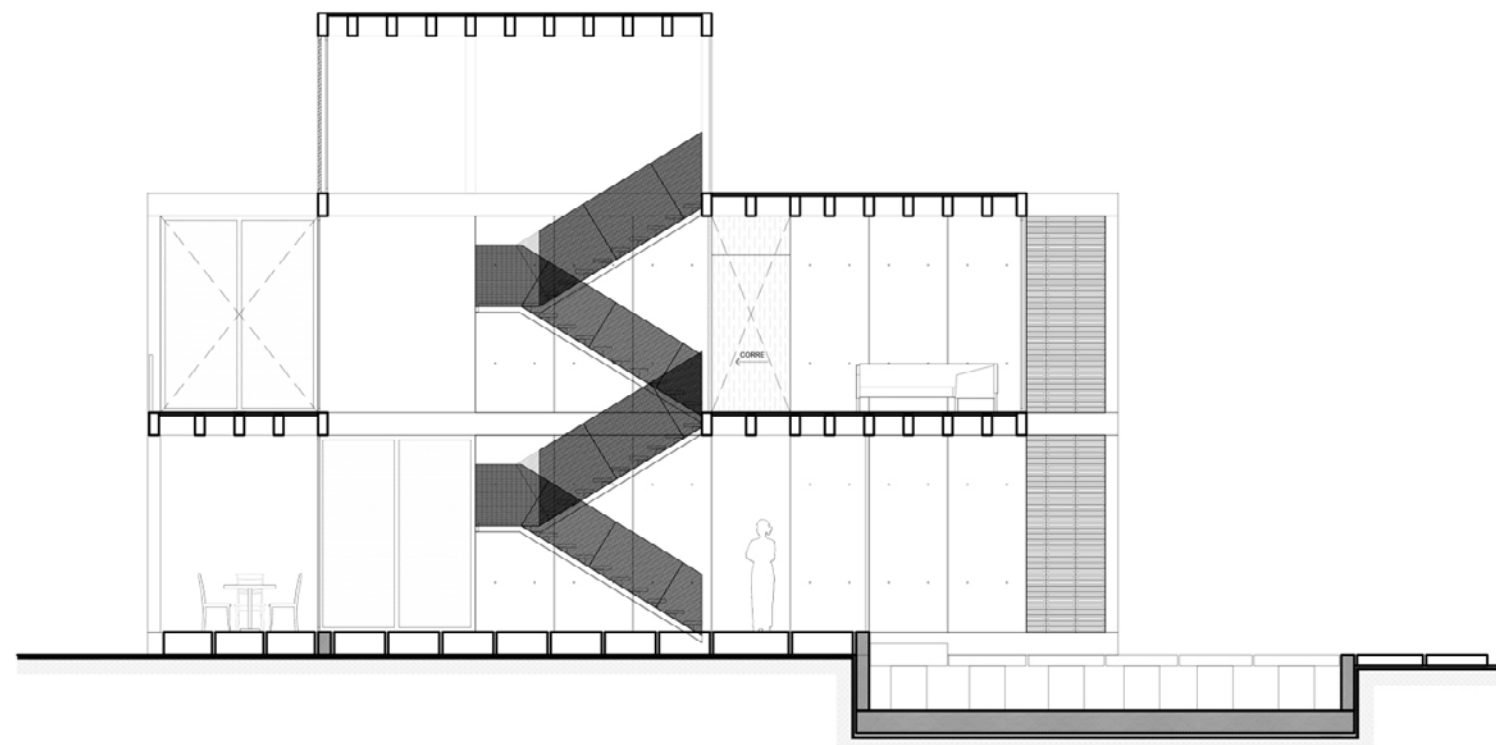






CASA P
 2019
 Guadalajara, Jalisco.
 House readaption.

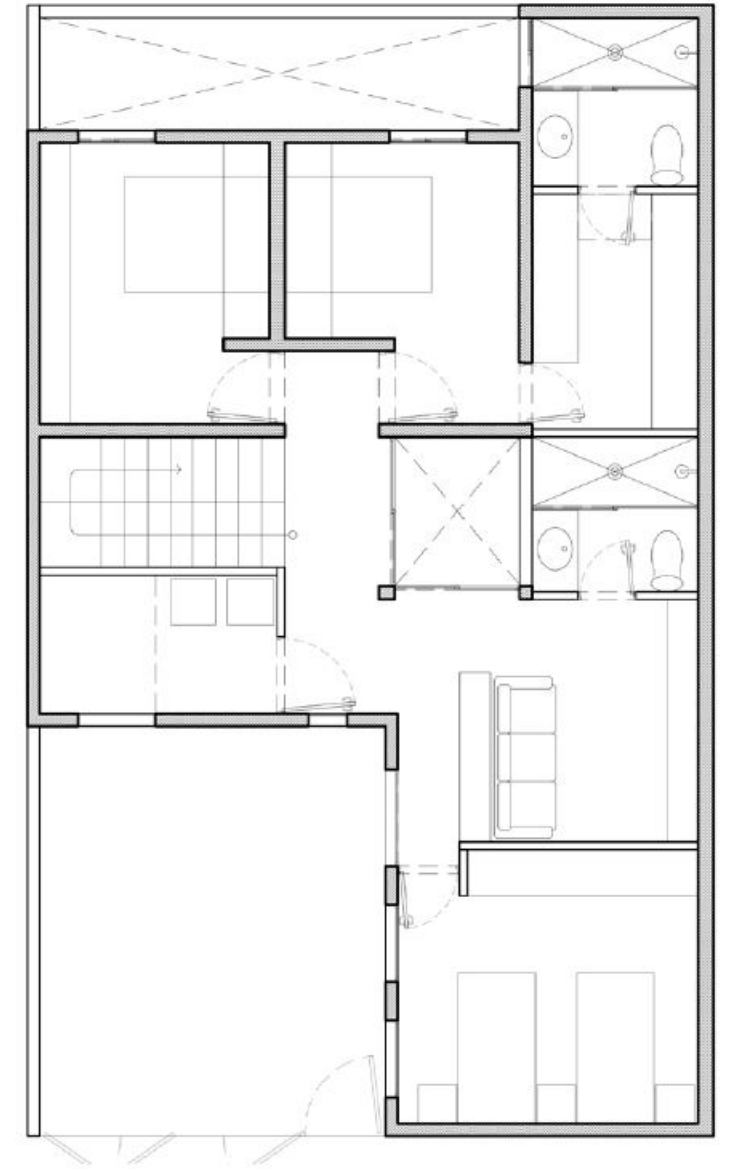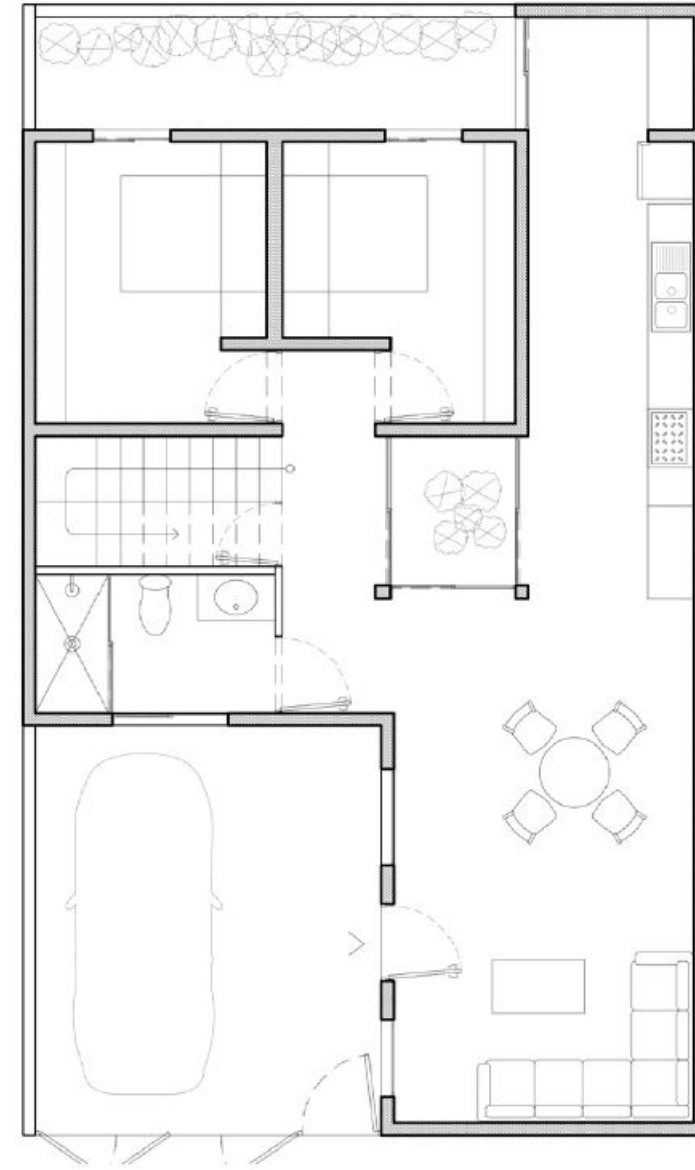




CASA CS
2021
Zapopan, Jalisco.
House + Commerce

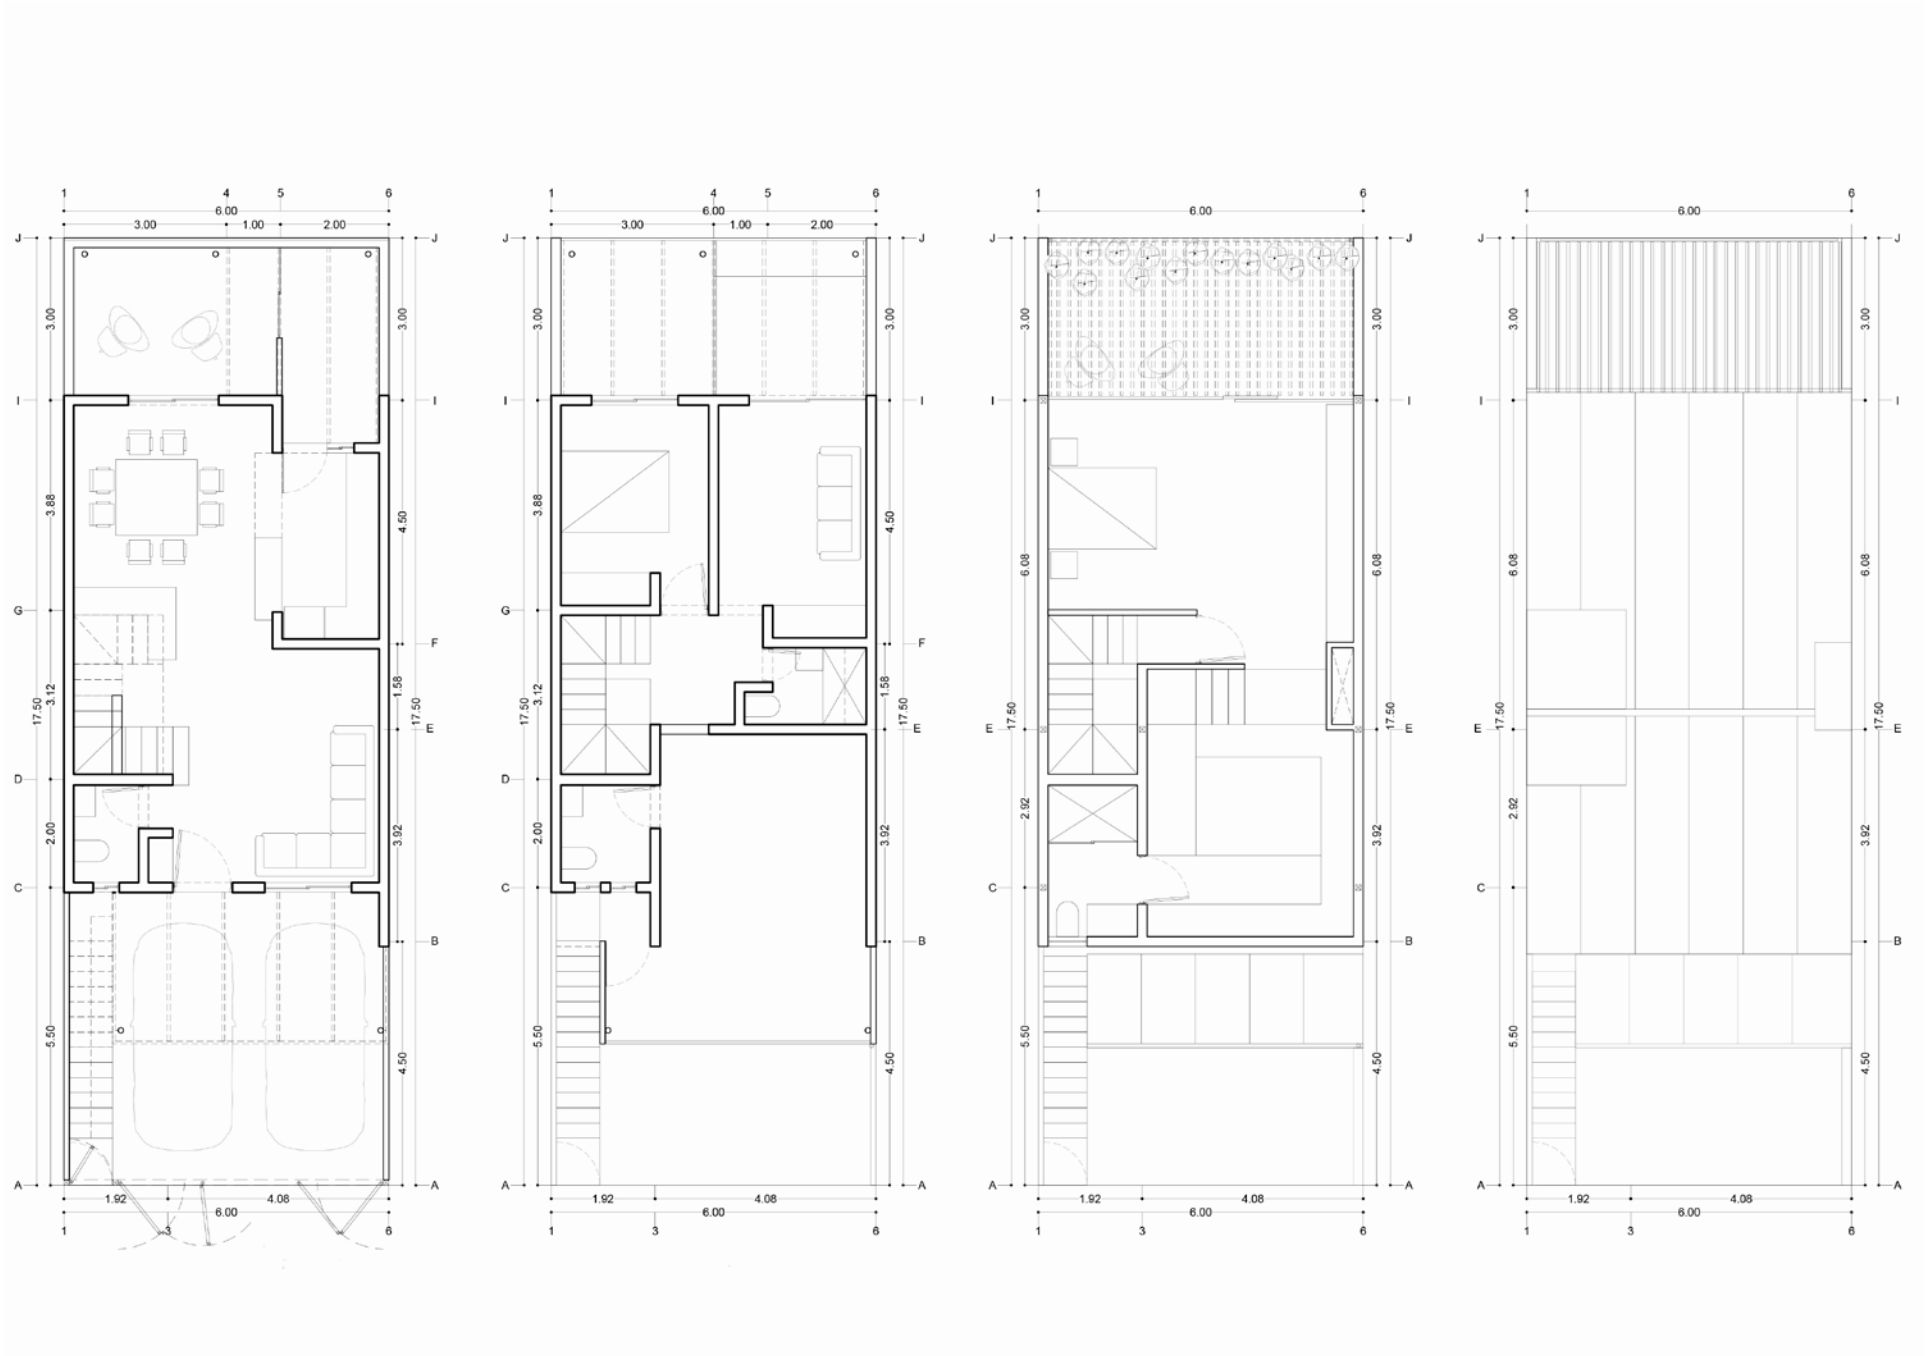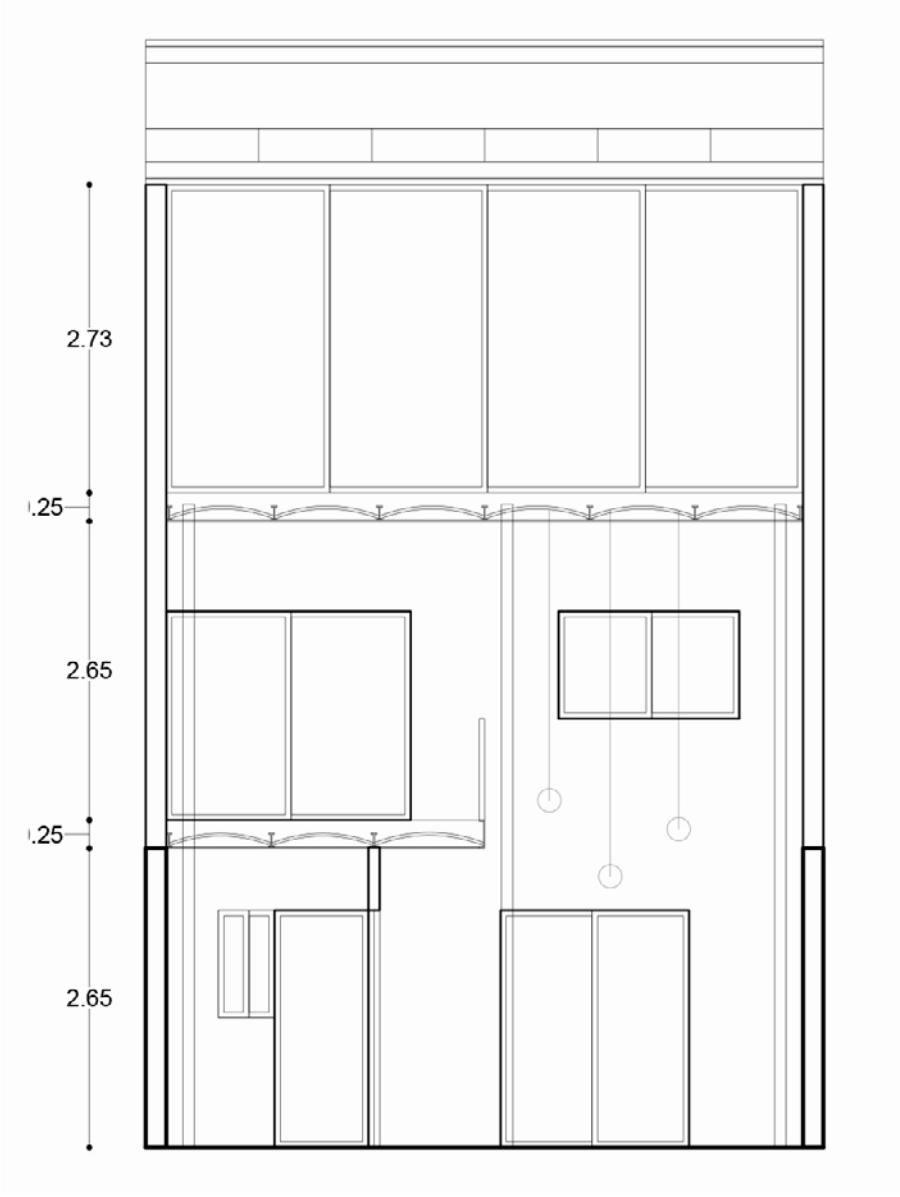


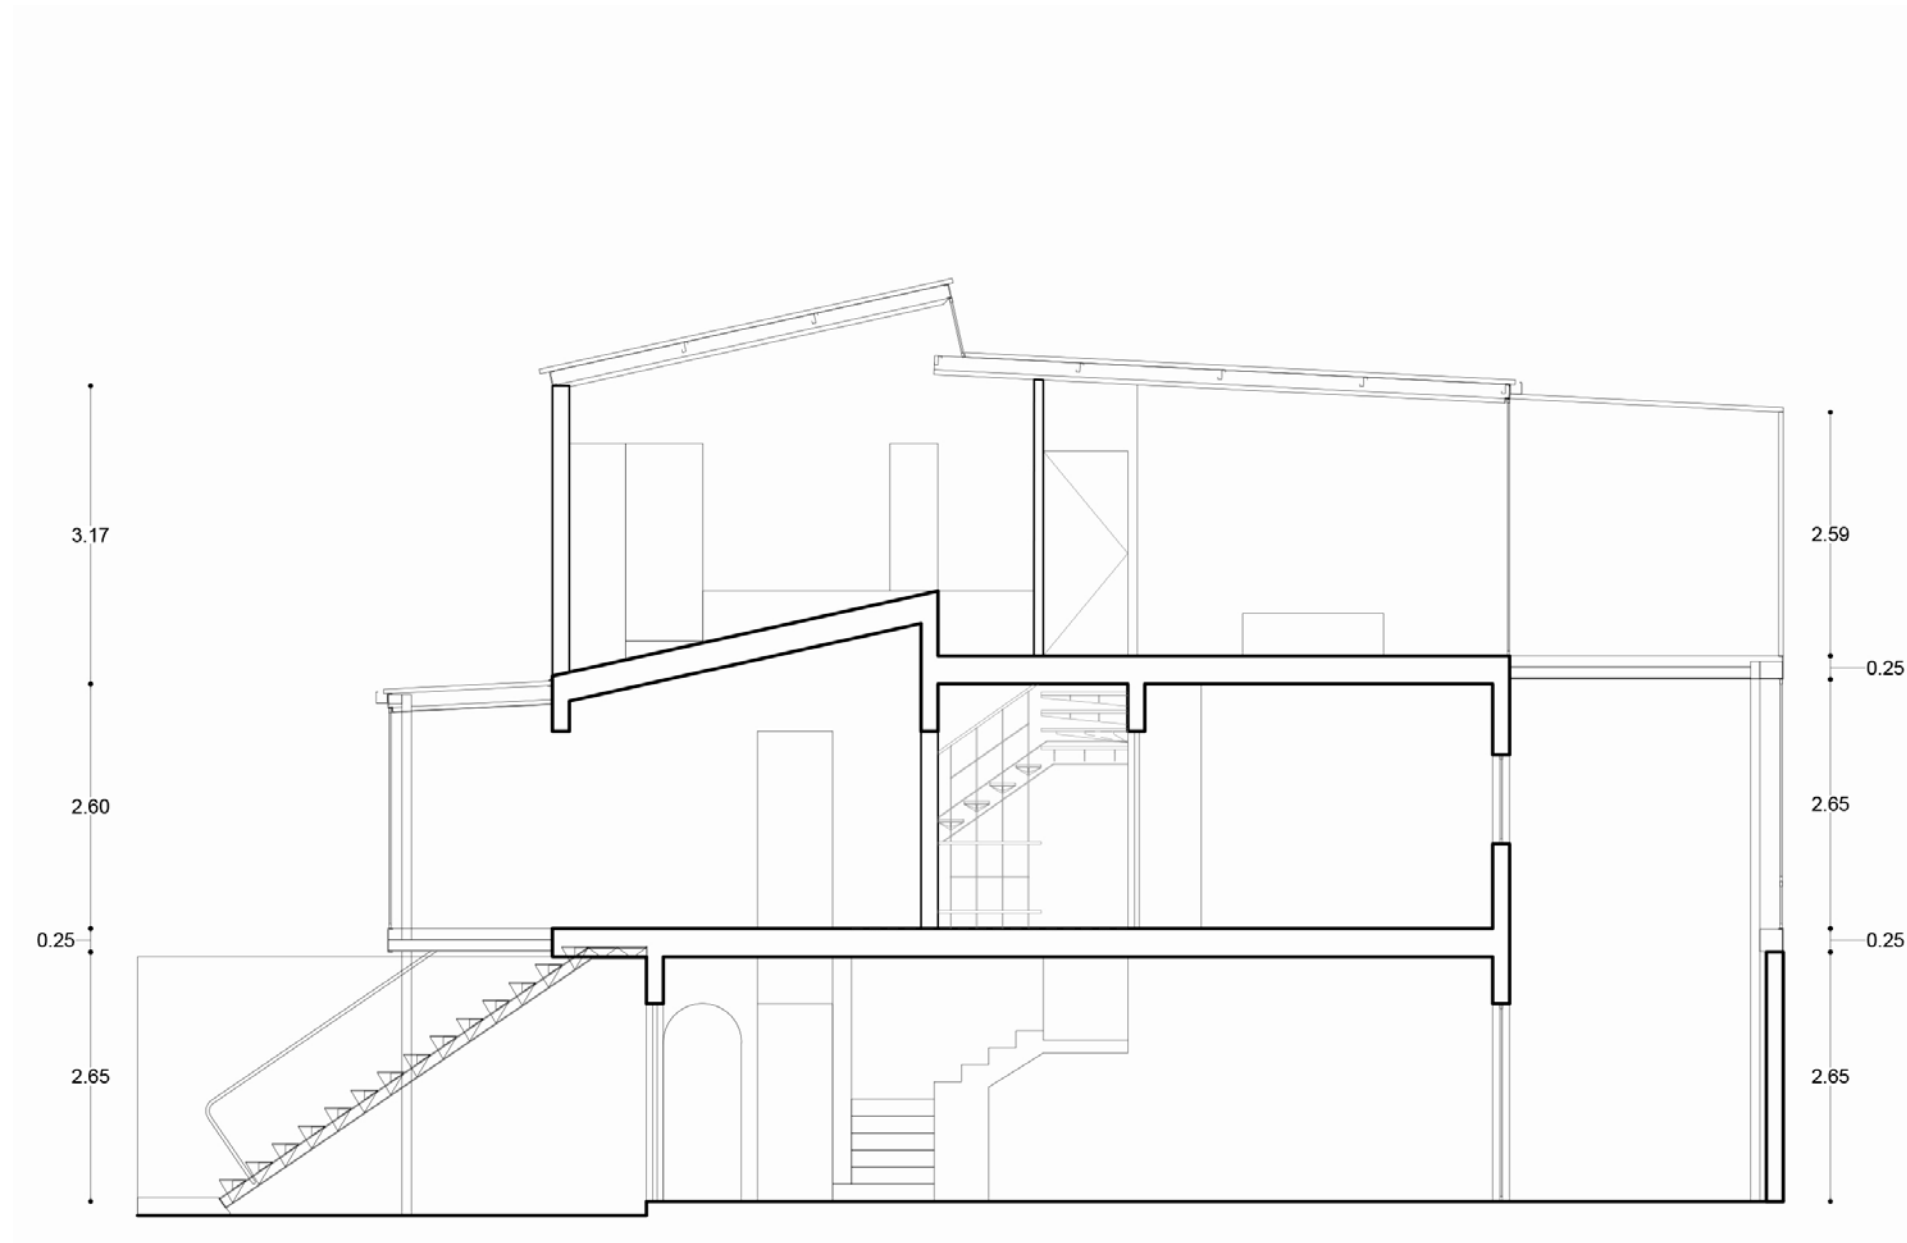






PENTHOUSE CH
2022
Zapopan, Jalisco.
Apartment Readaptation.

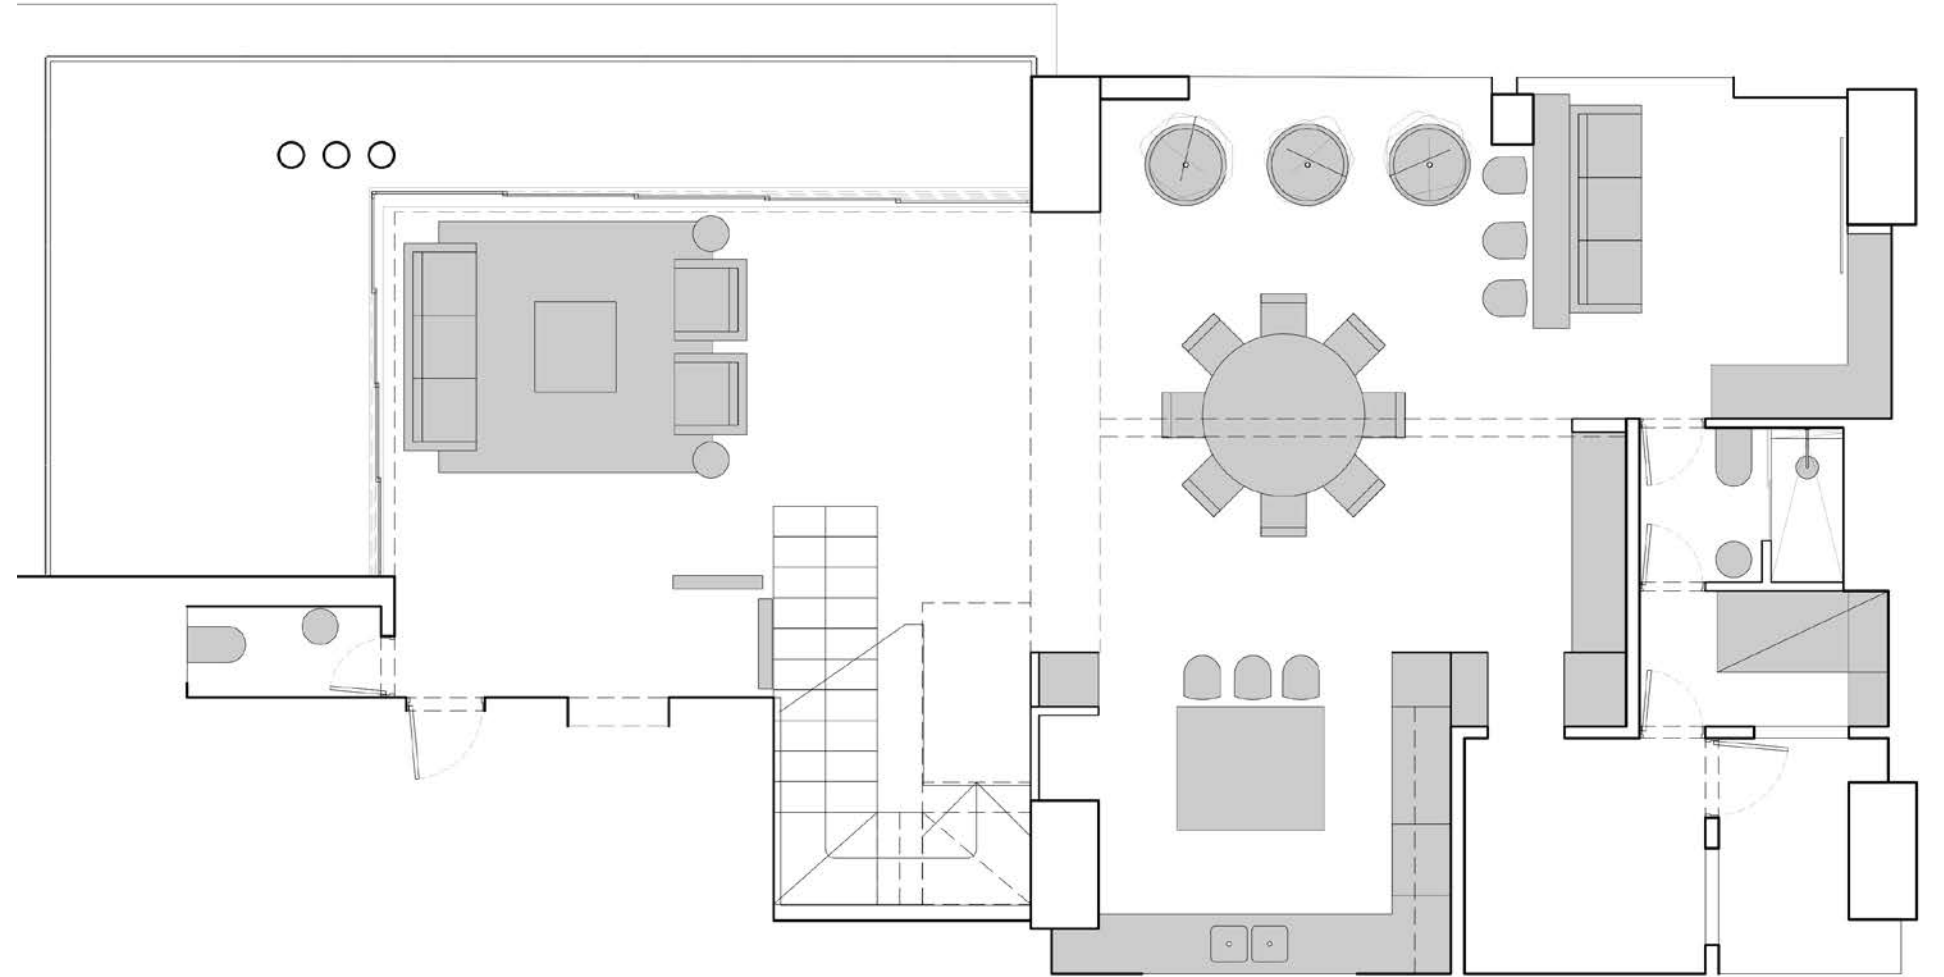

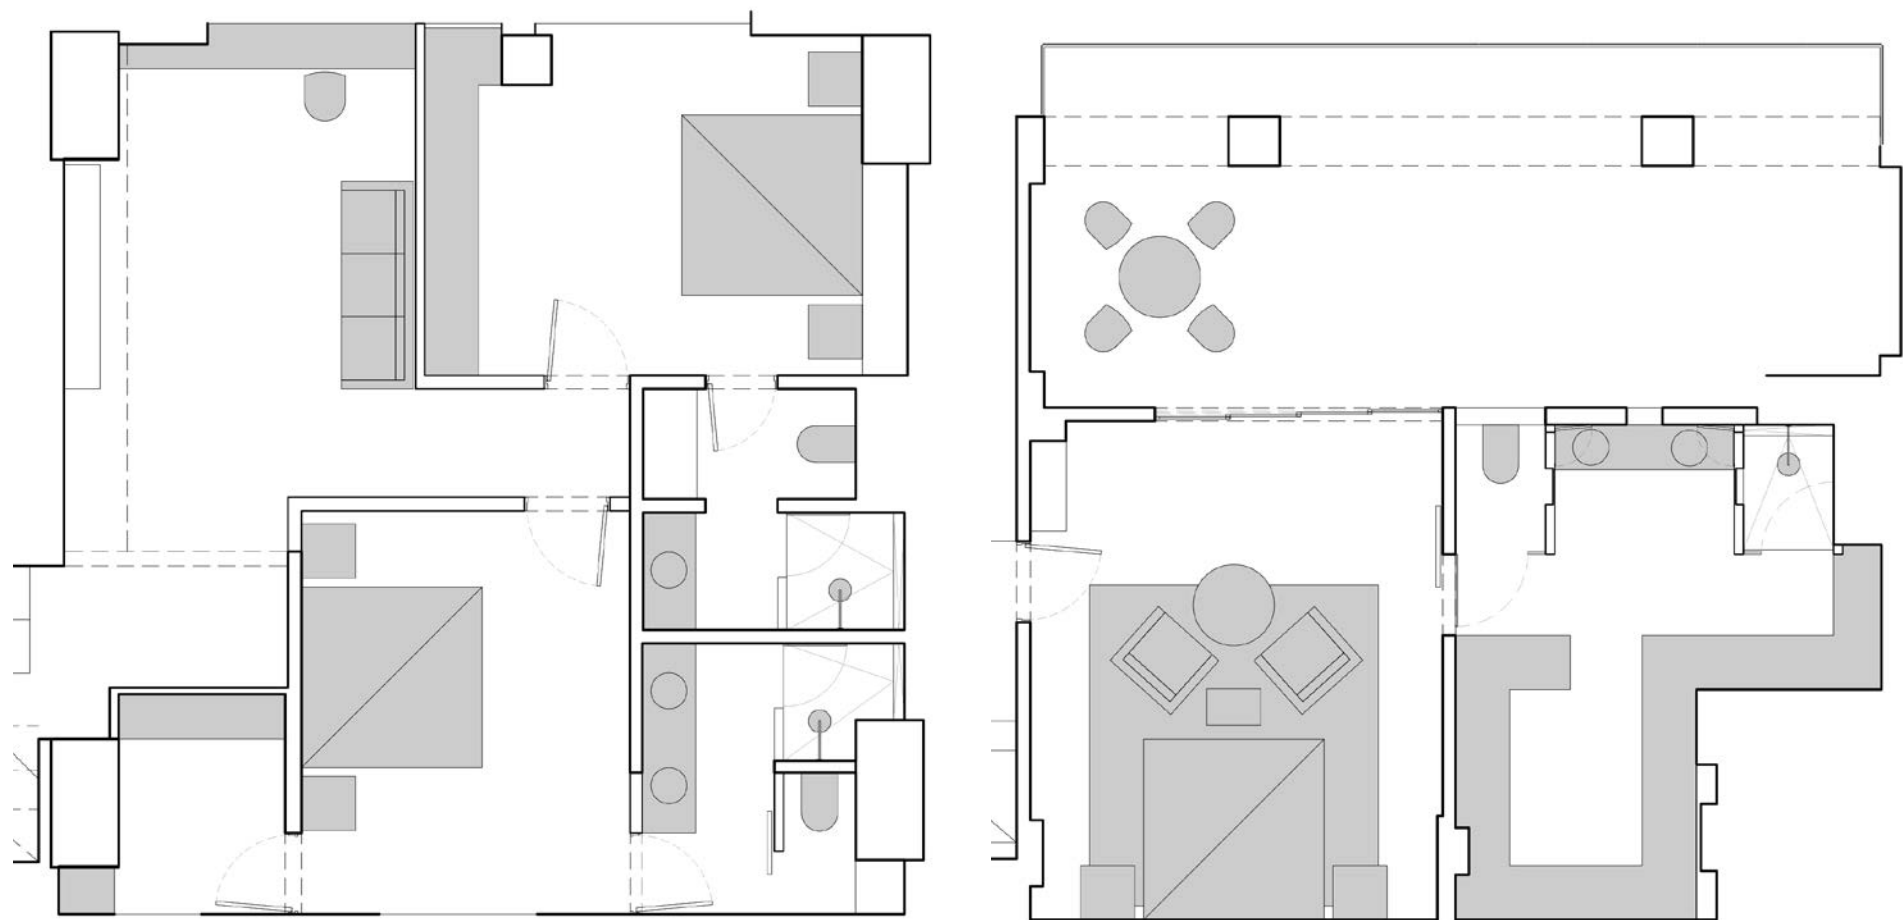

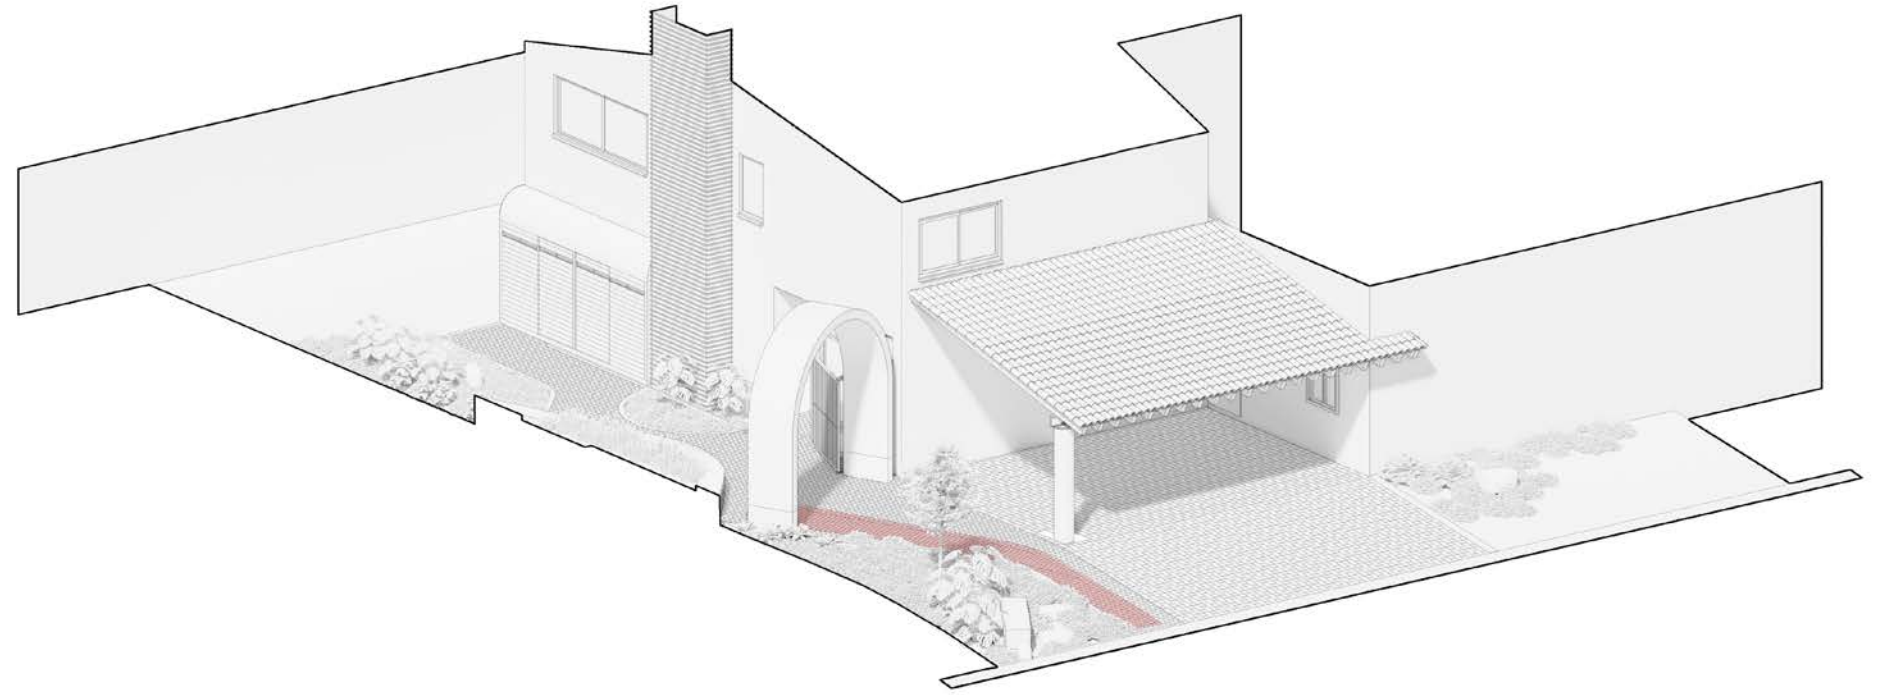

CASA CC
2021
Zapopan, Jalisco.
House readaptation.

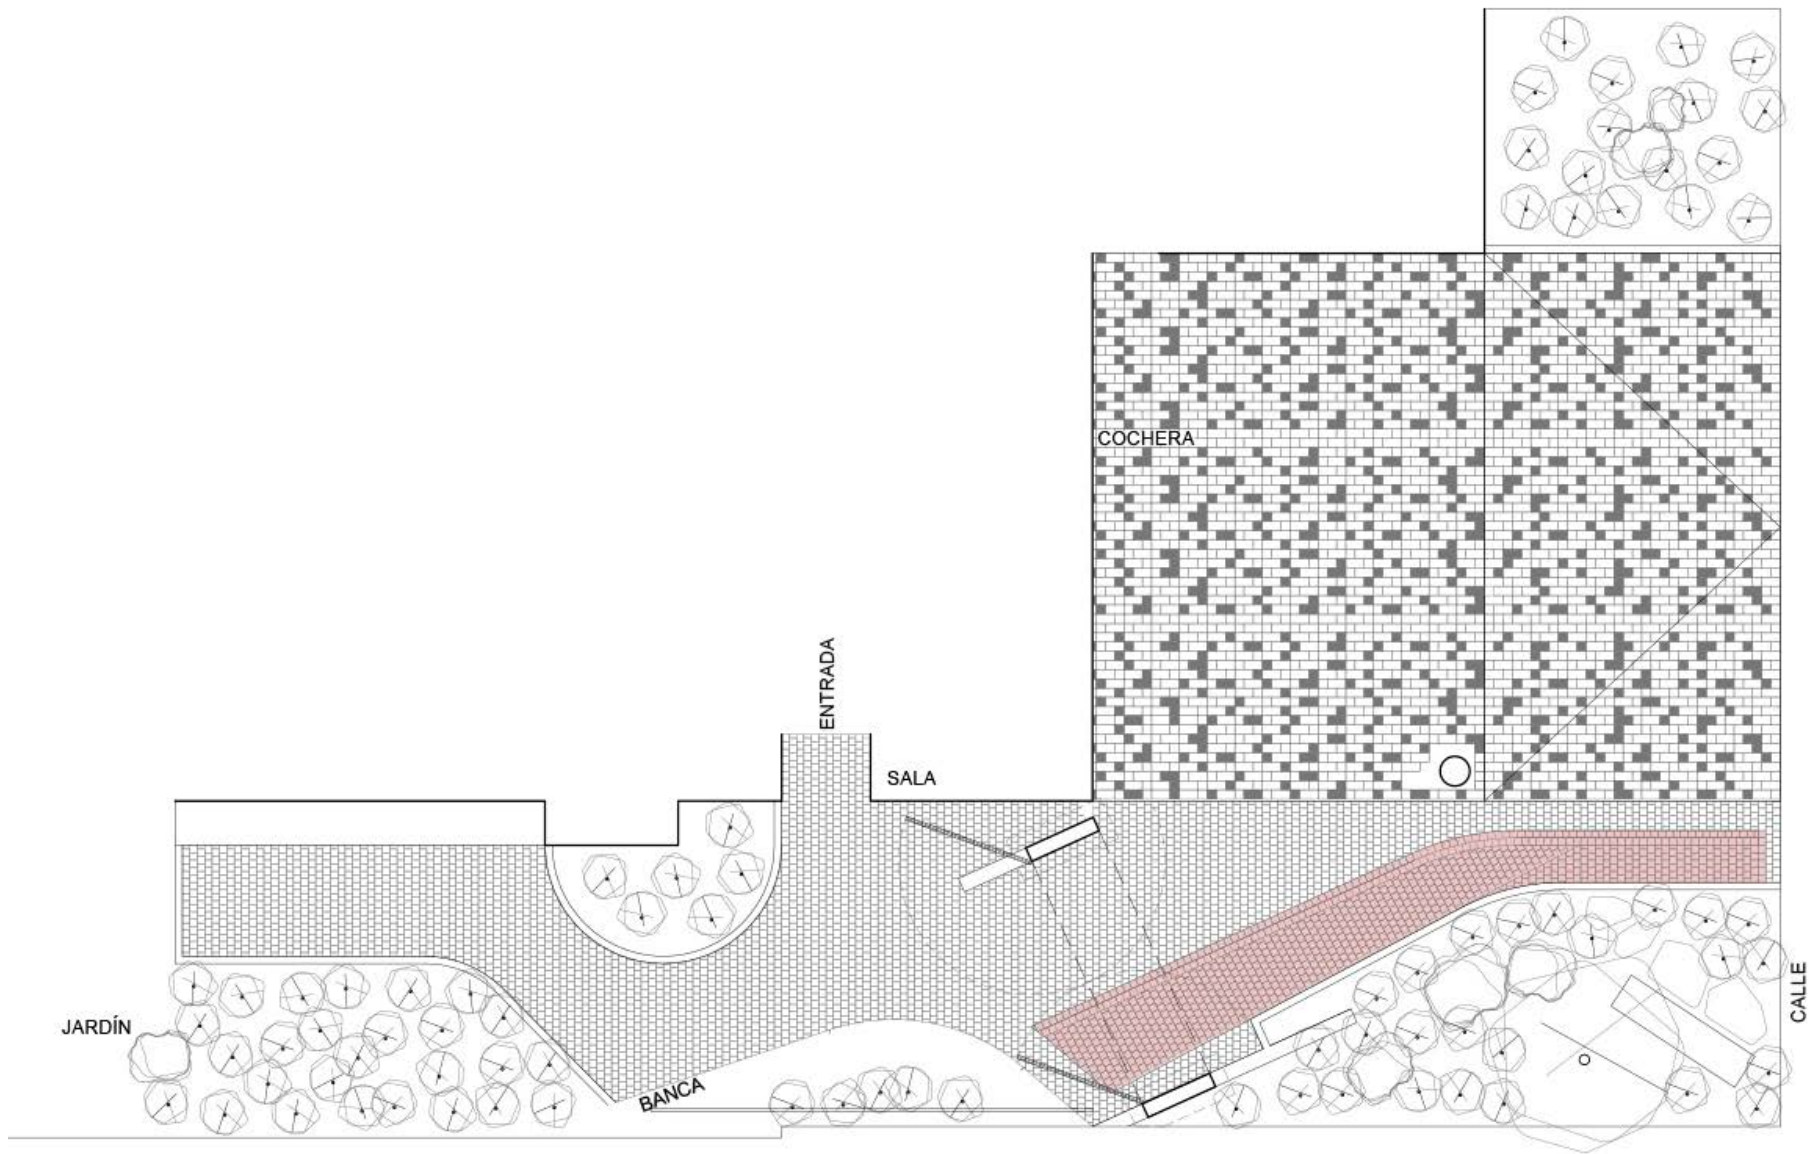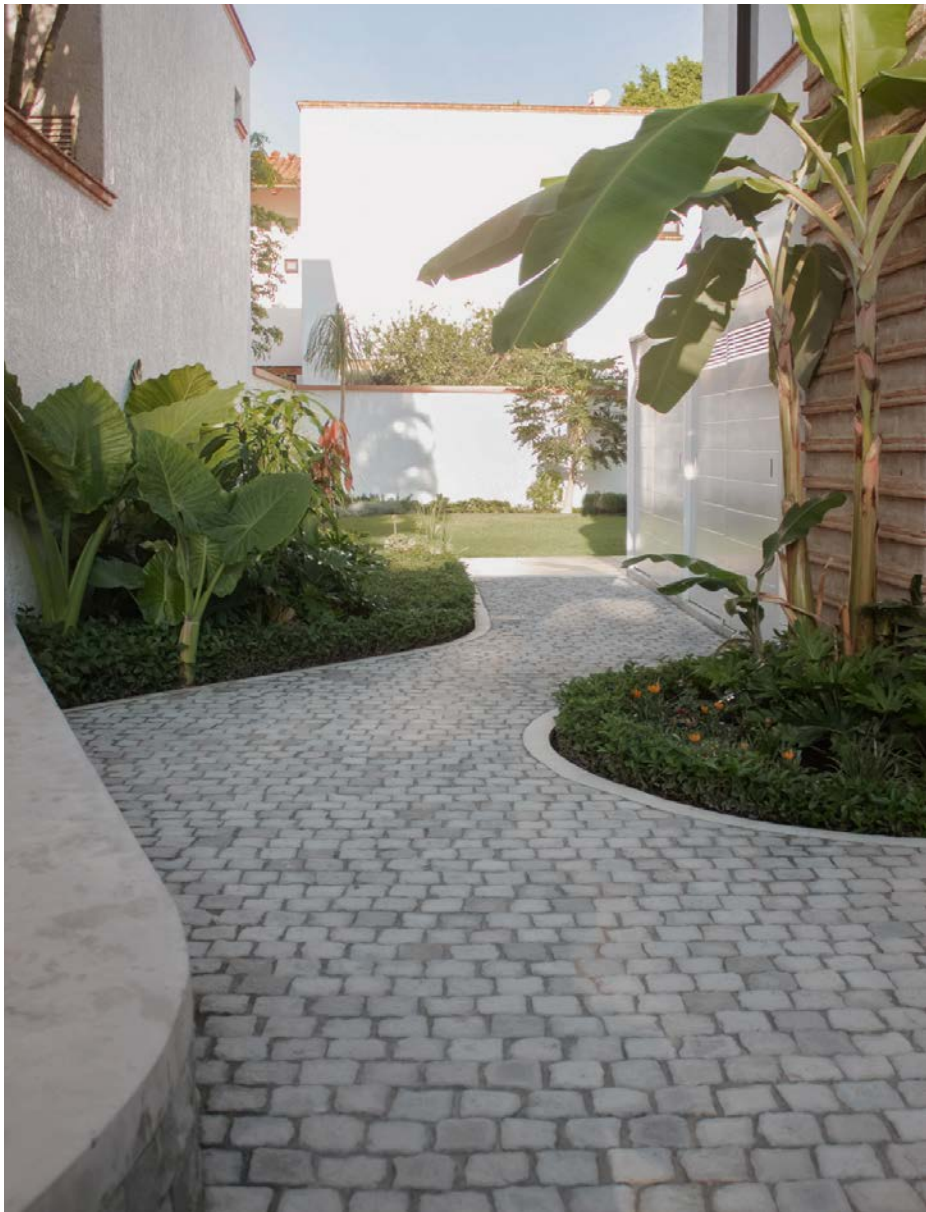




LAS NUBES PARQUE RESIDENCIAL

2015

Tlaquepaque, Jalisco.


Vertical Housing.

In Collaboration with 3Arquitectura.

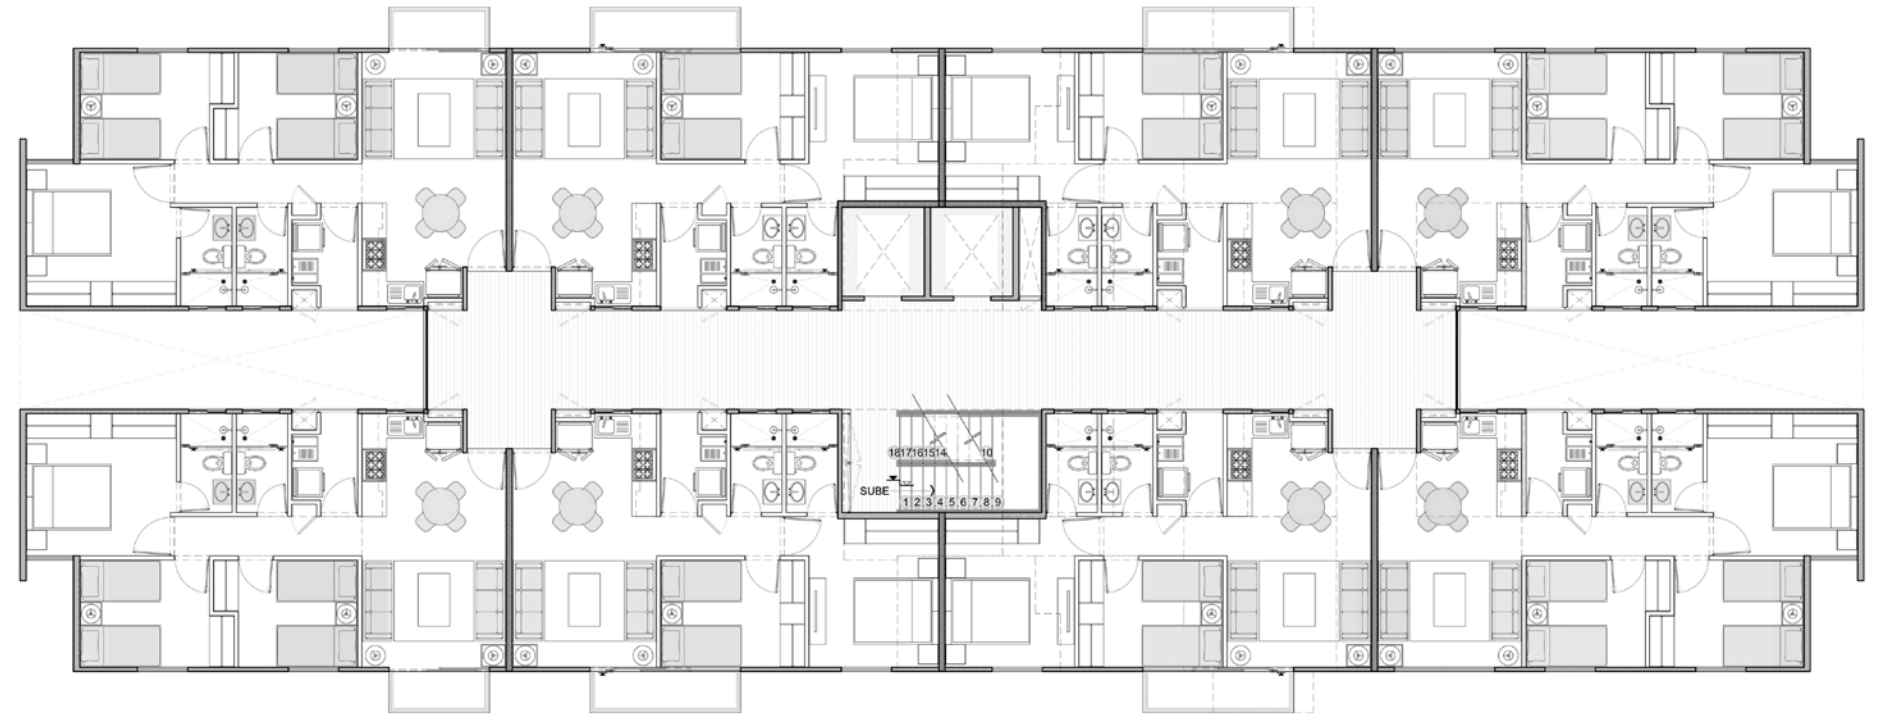

DEPARTMENTAL FLOOR TYPE/ PLATA TIPO TORRE



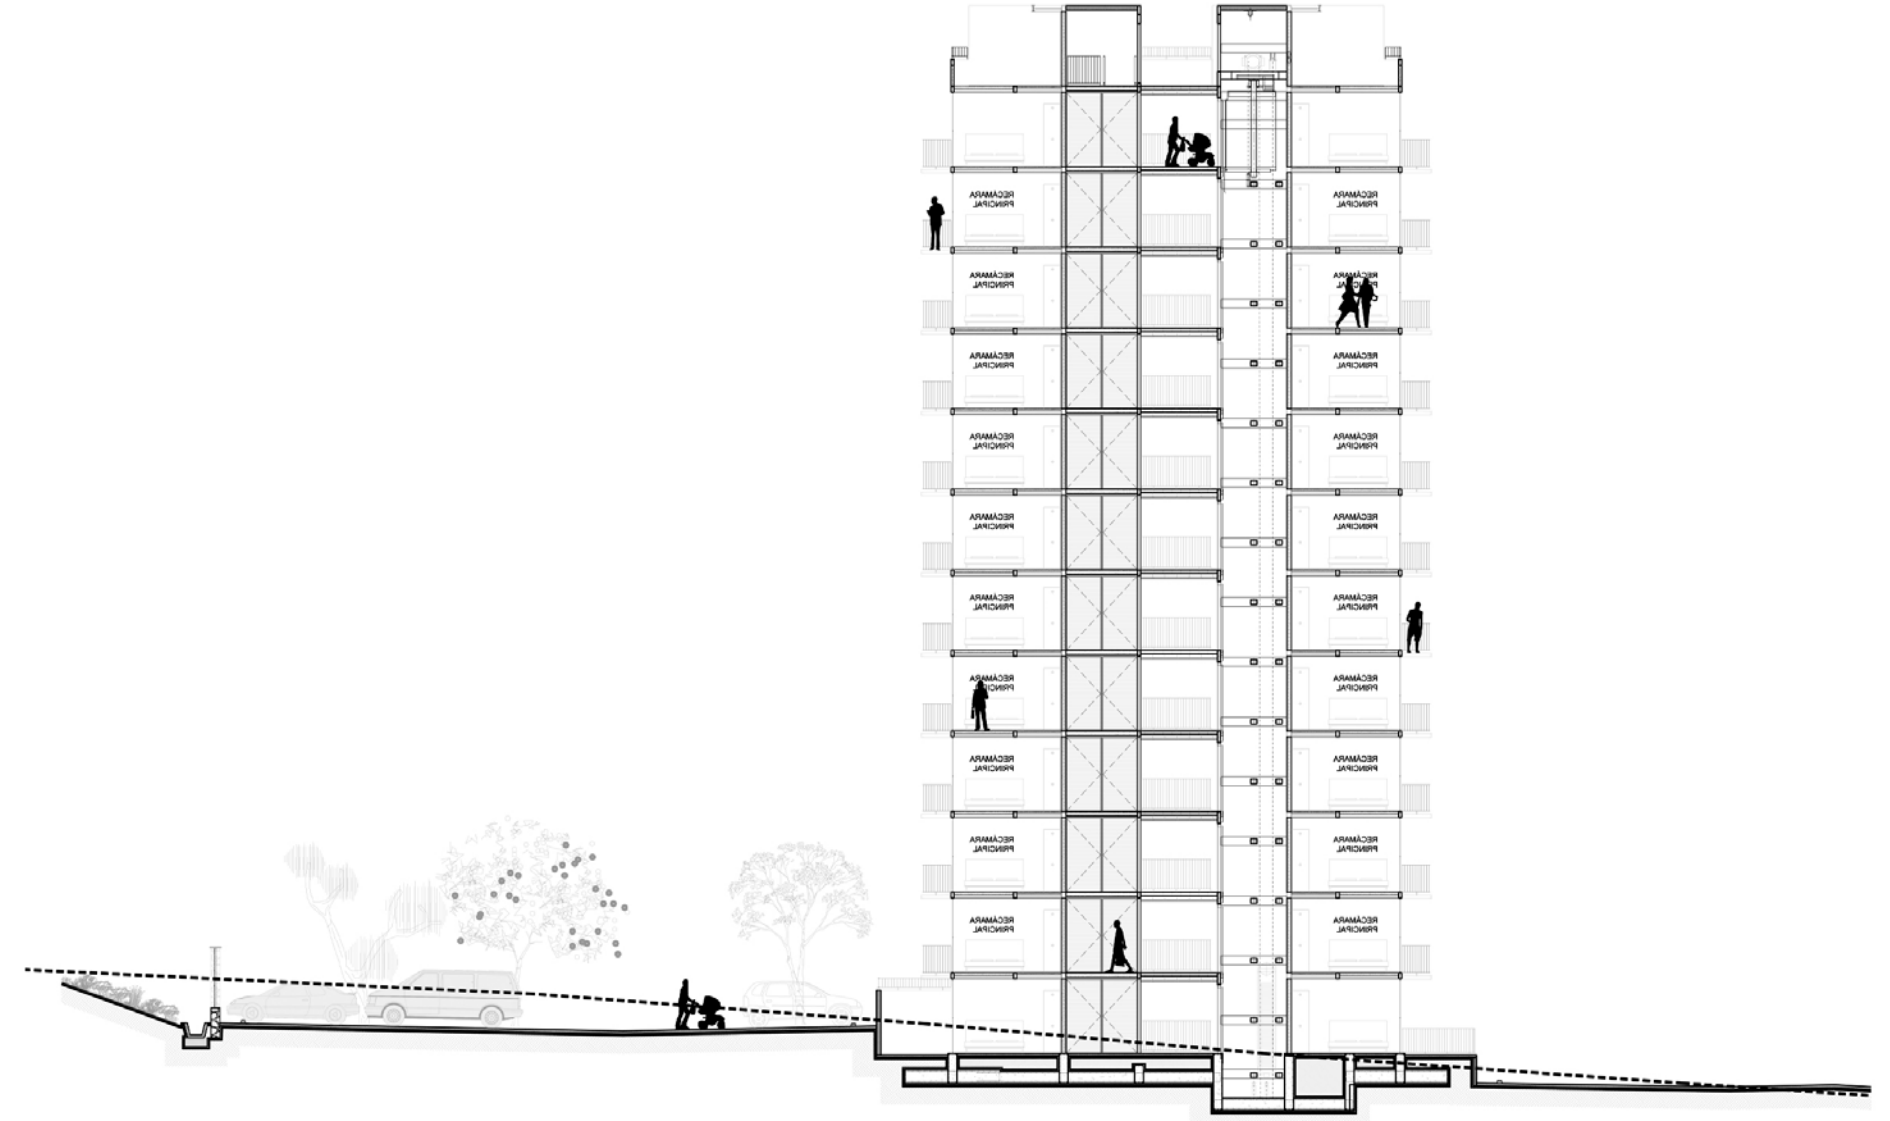




PEPE GUIZAR TOWNHOUSES

2016

Zapopan, Jalisco.

Housing.



In Collaboration with 3Arquitectura.

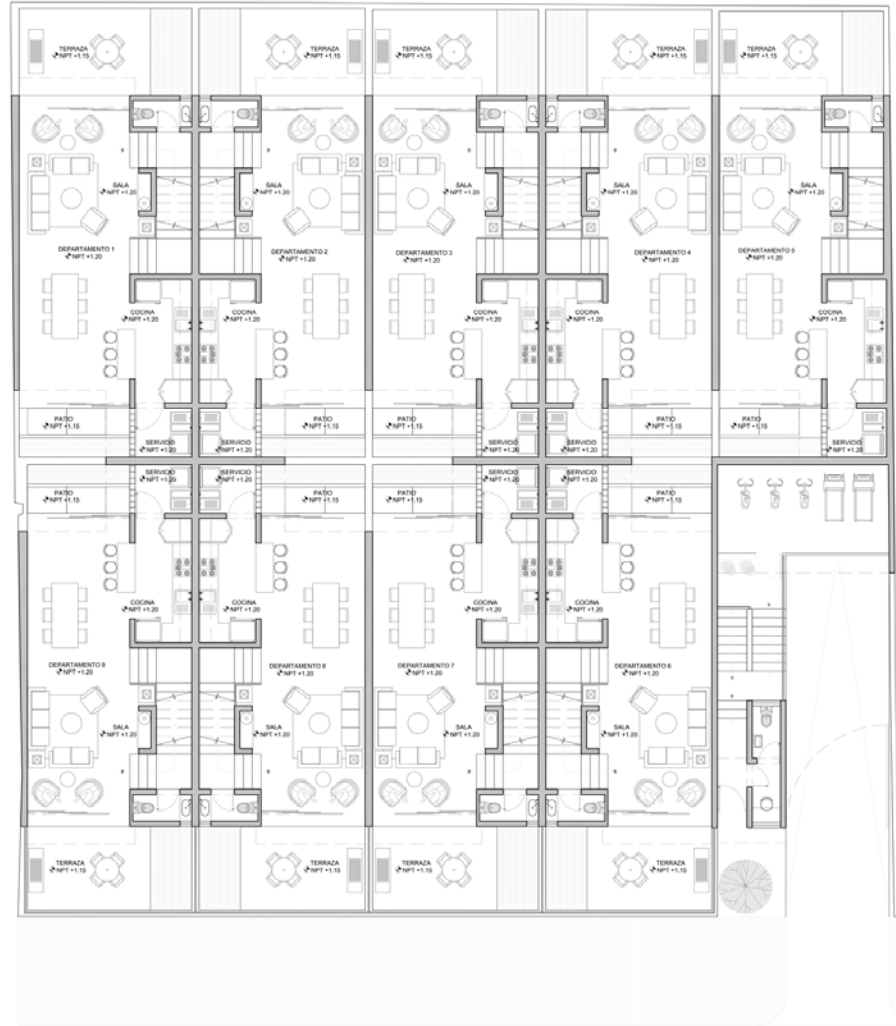






COLEGIO RB
2020
Zapopan, Jalisco.
Kinder garden.

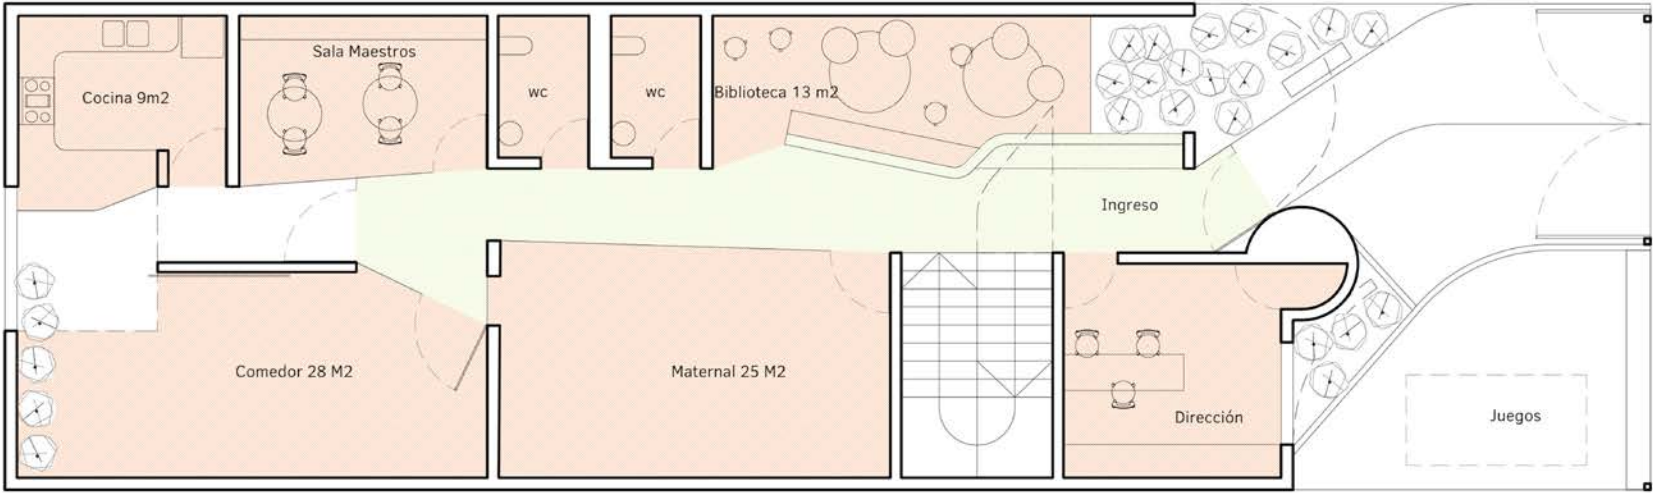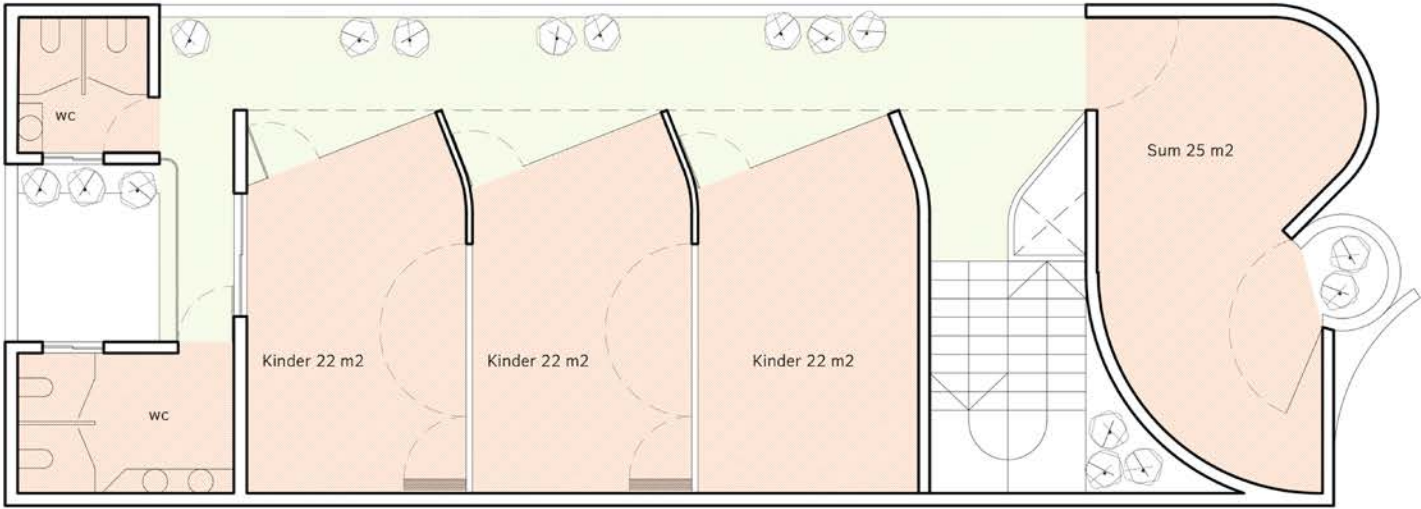



CENTRO EDUCATIVO OCOTÁN
 2018
 Zapopan, Jalisco.
 School.

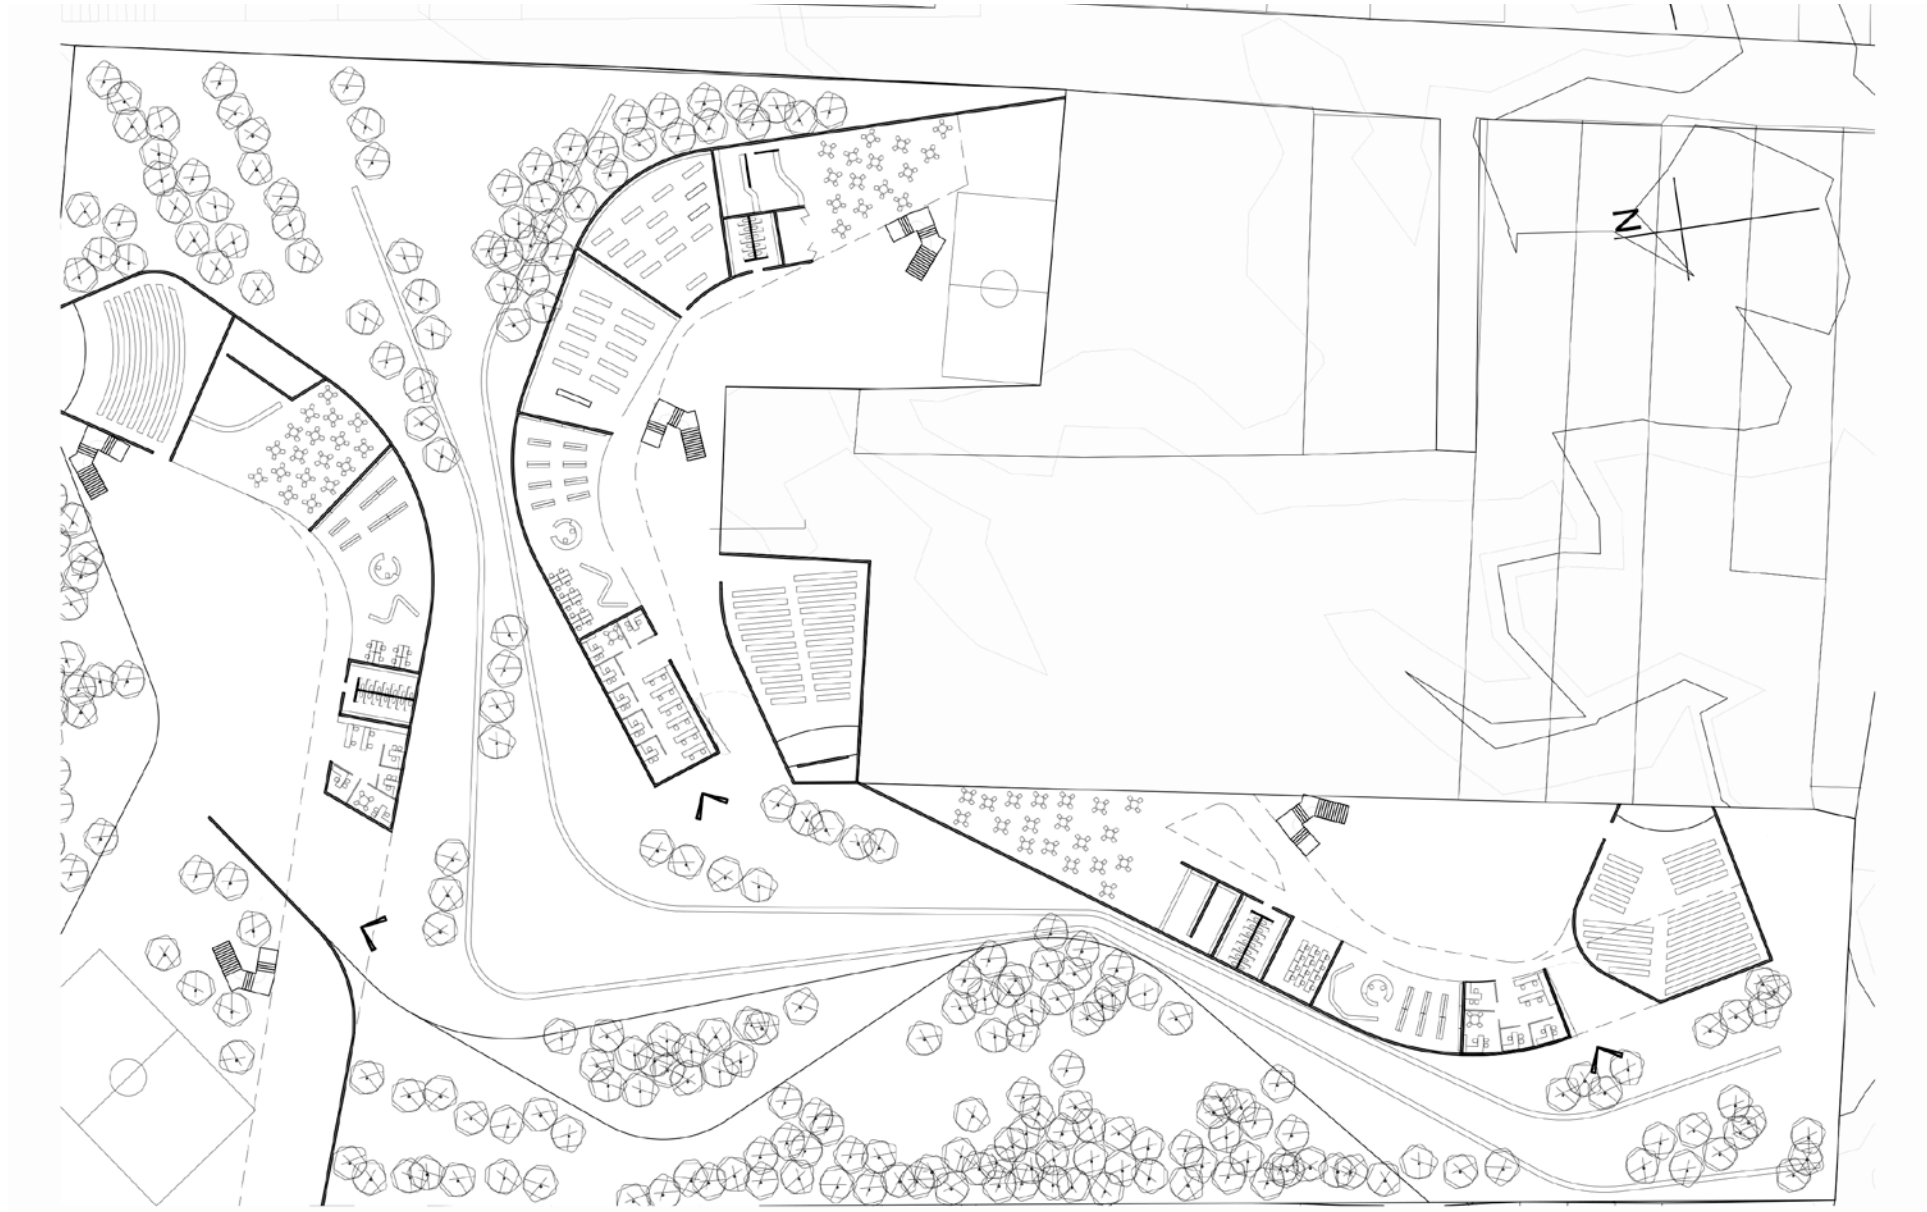




CIELITO LINDO BIERGARTEN


2020

Guadalajara, Jalisco.


Mixed use.


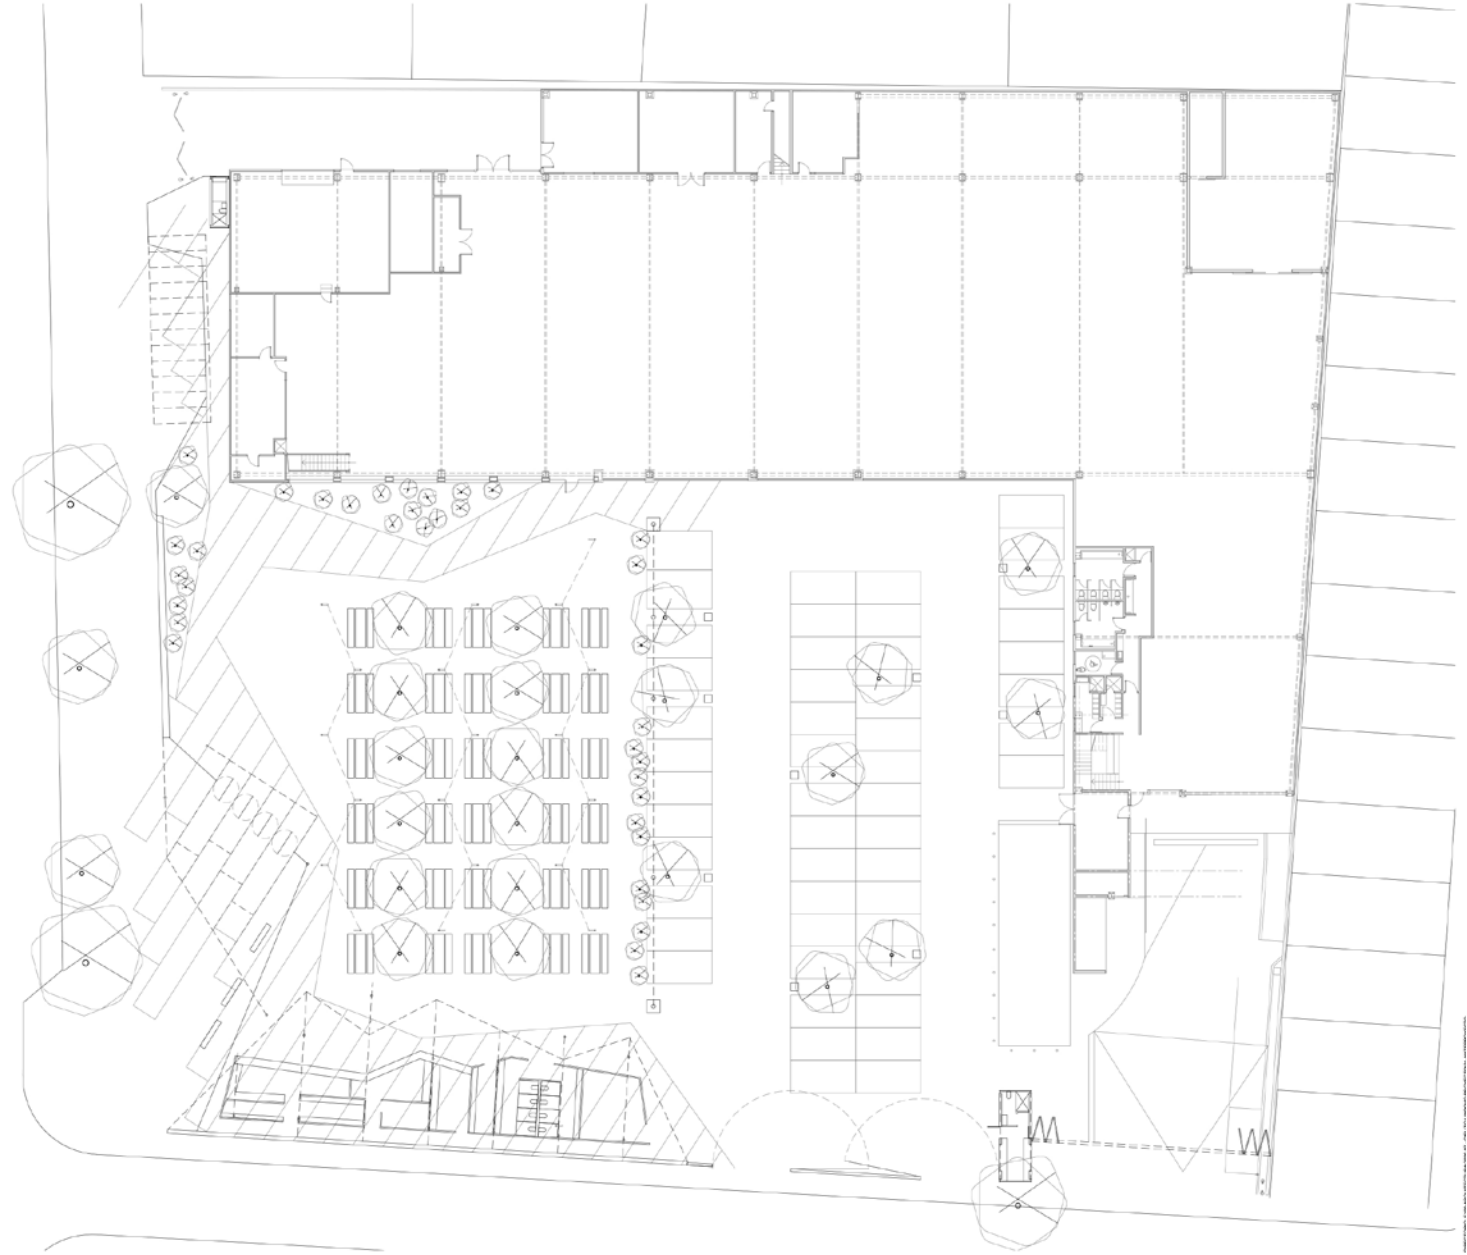




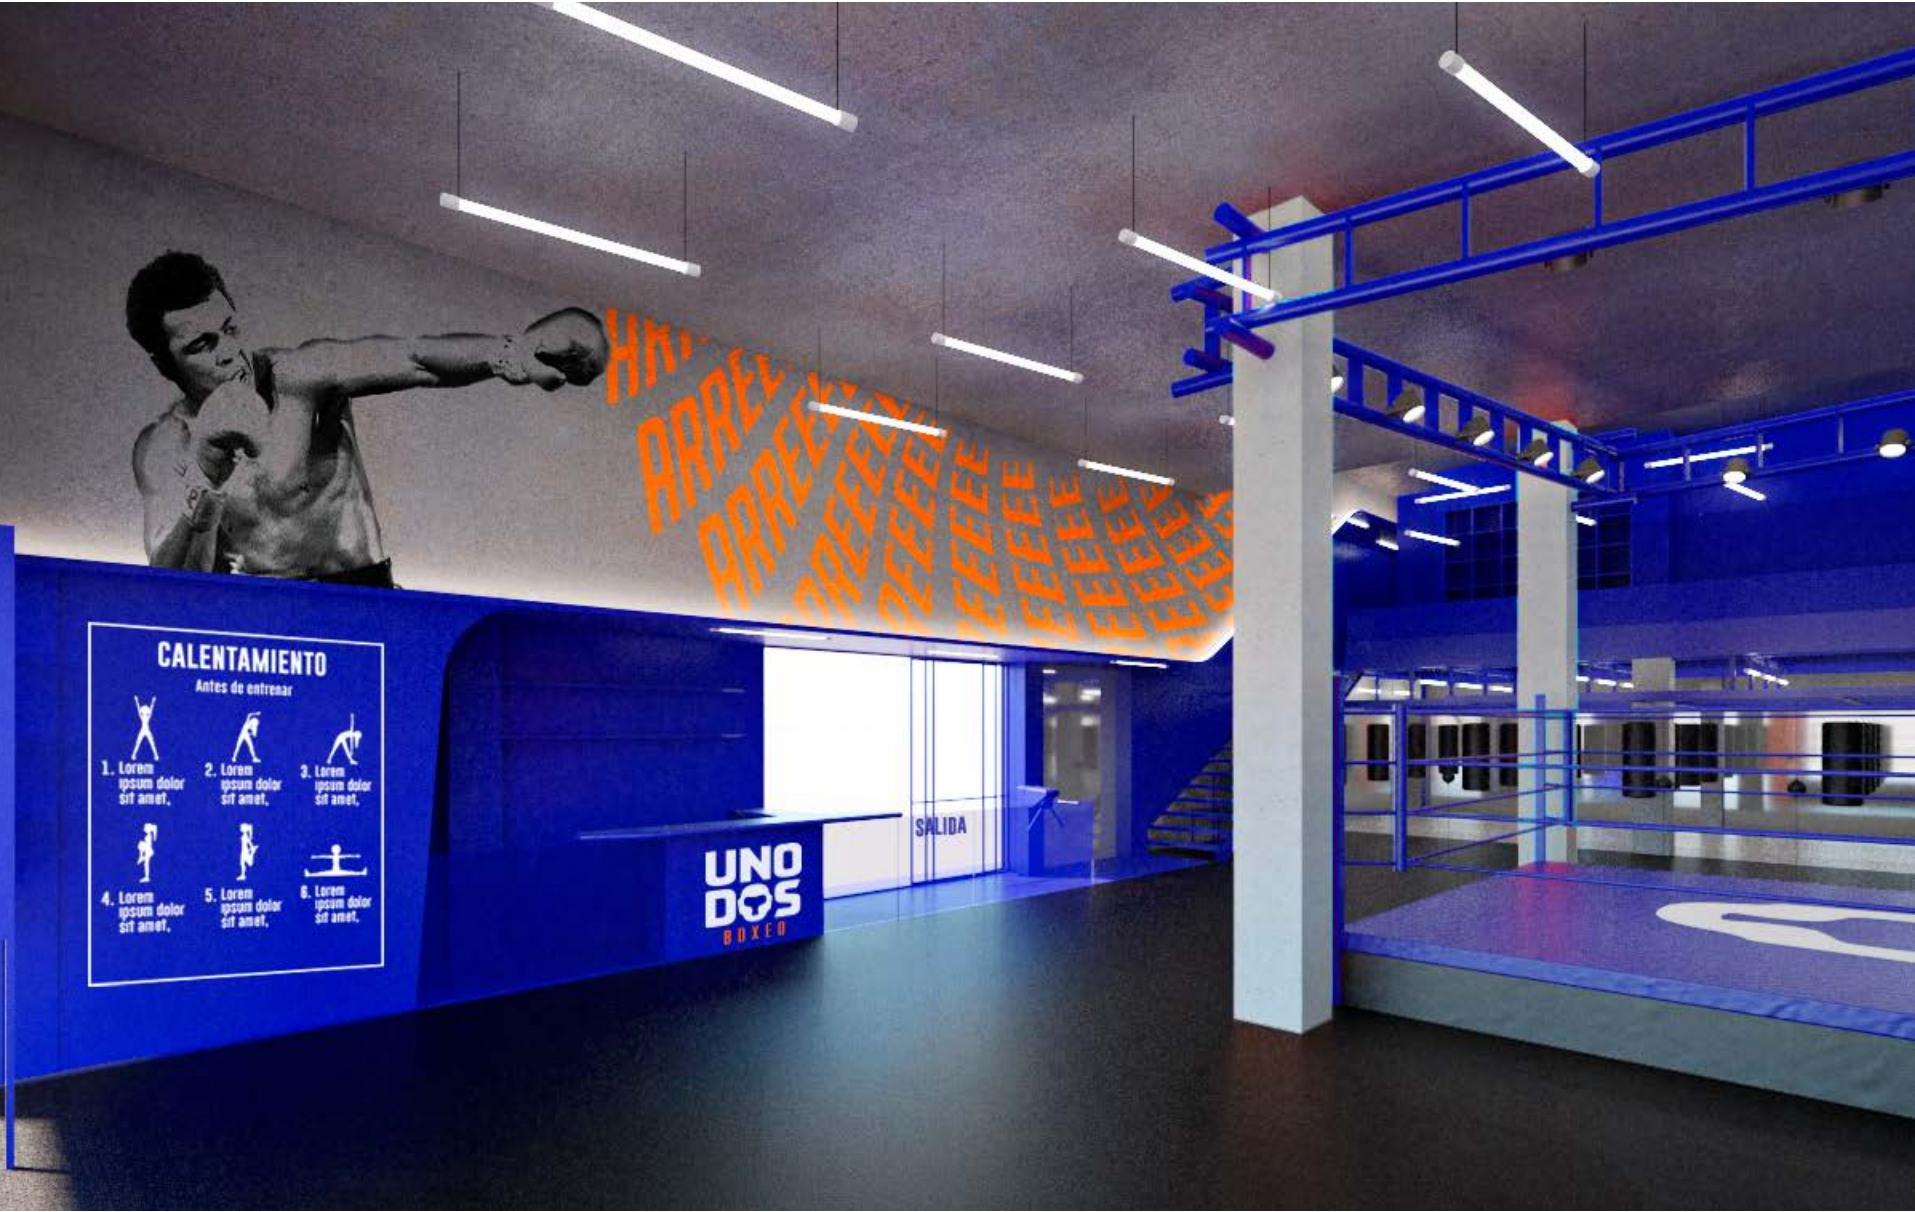


UNO DOS BOXEO
2019
Zapopan, Jalisco.
Boxing Gym.

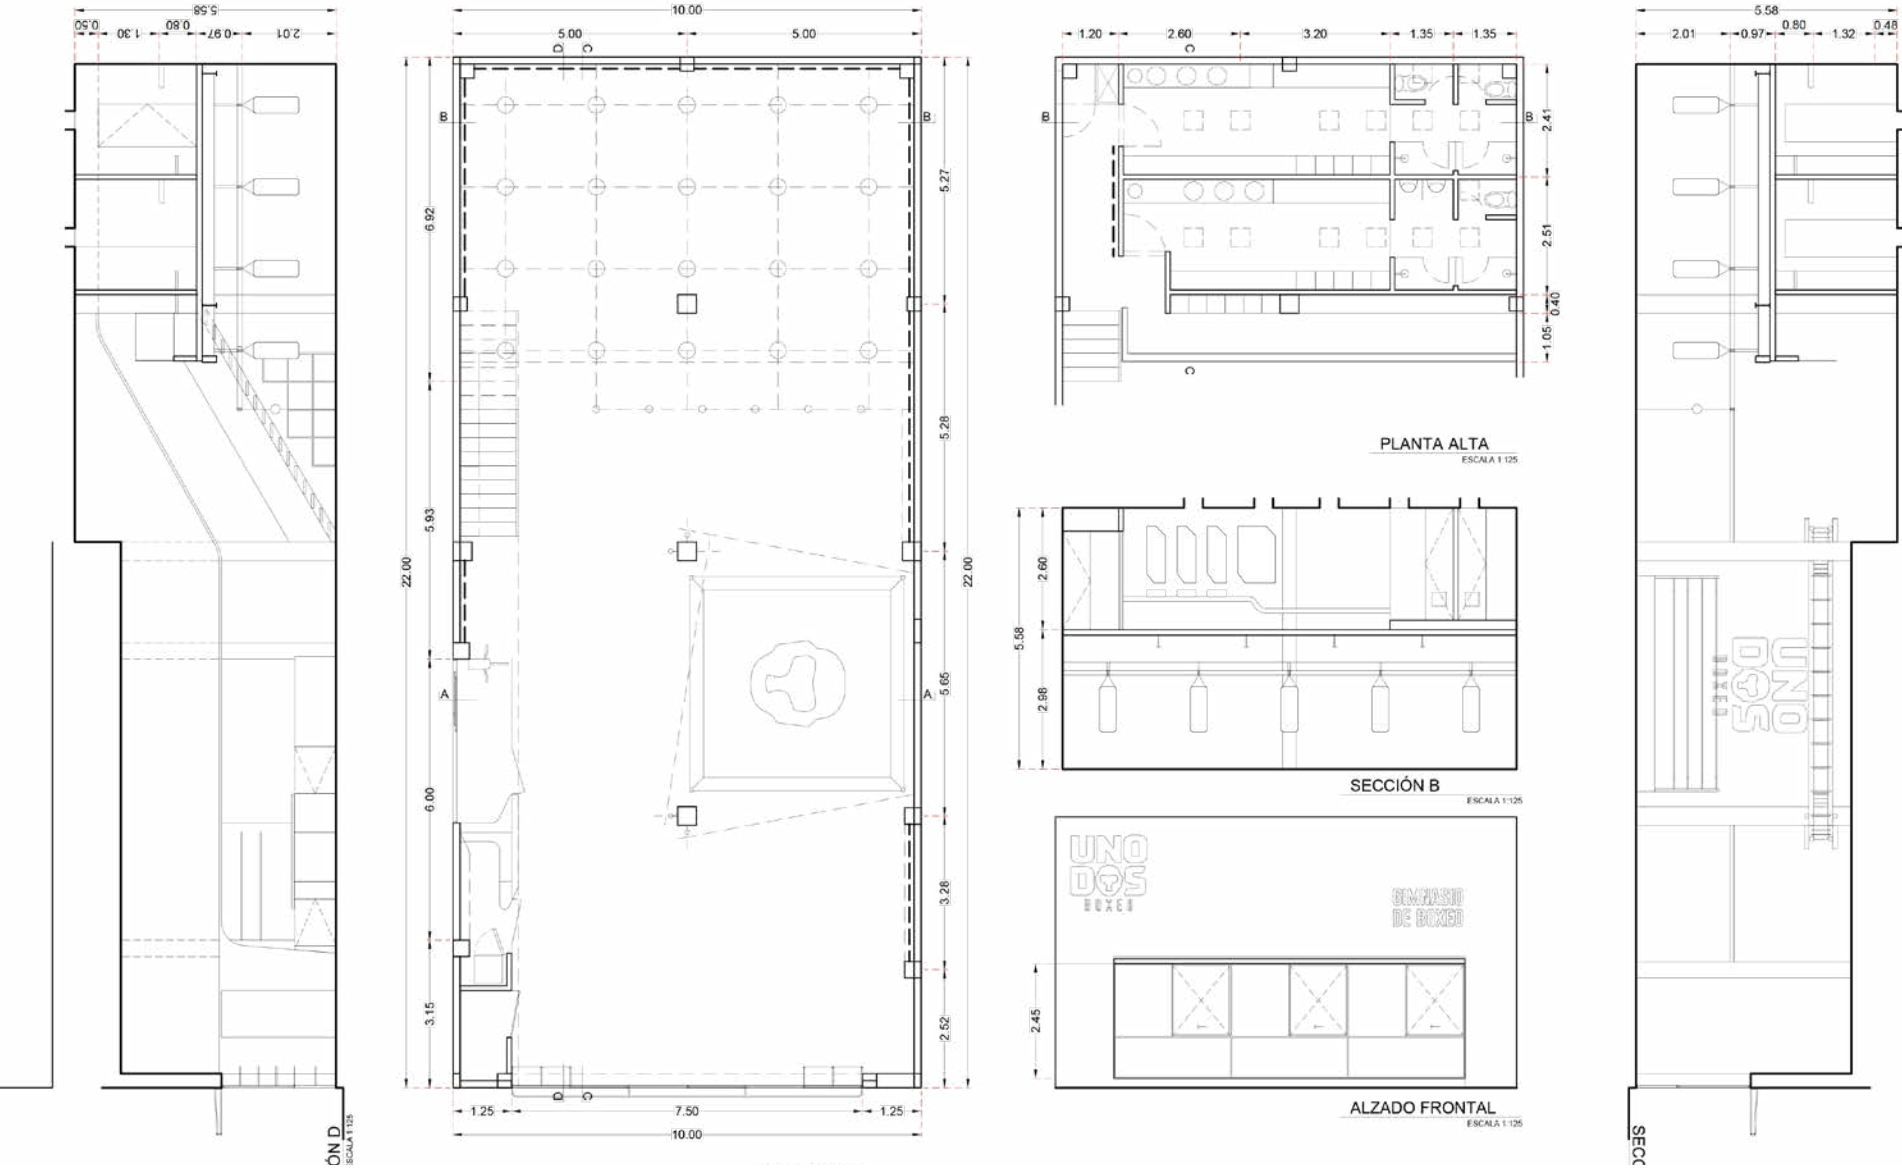

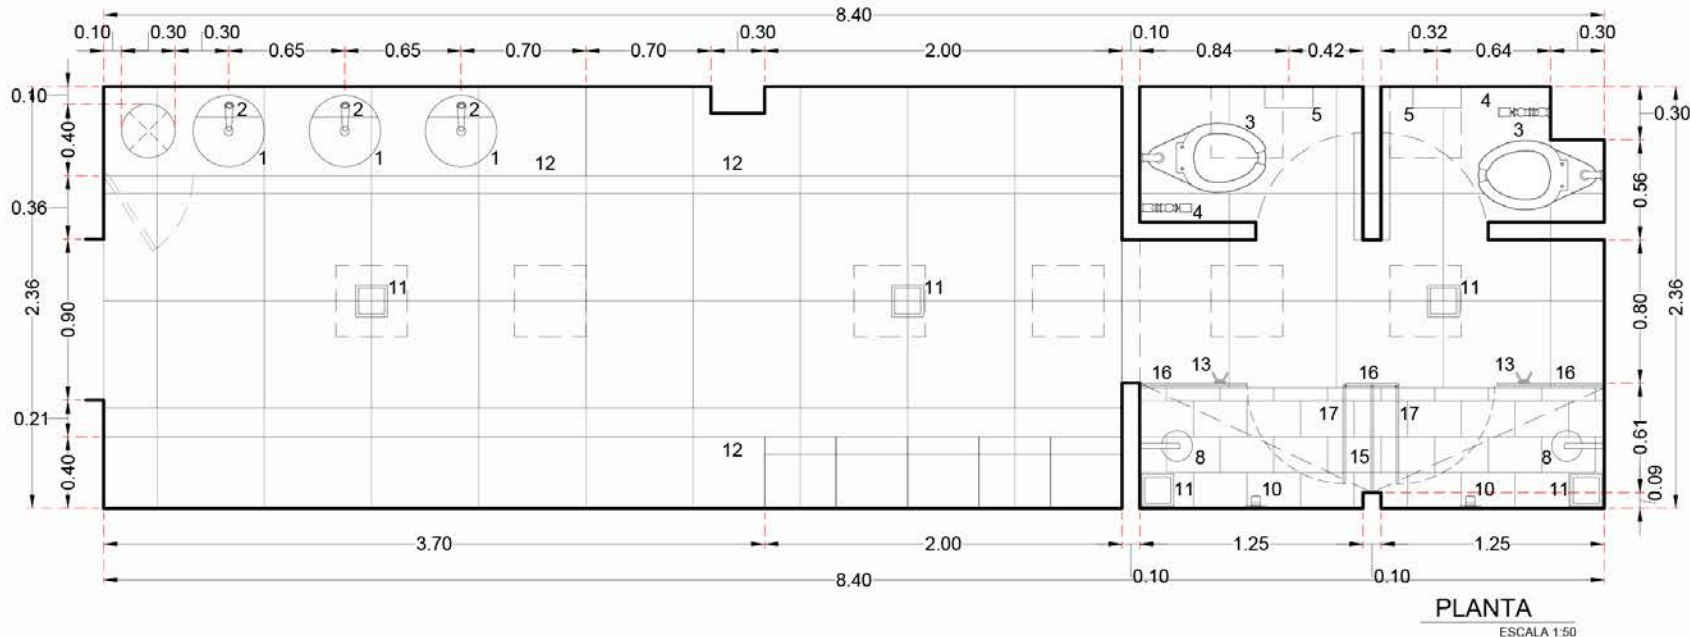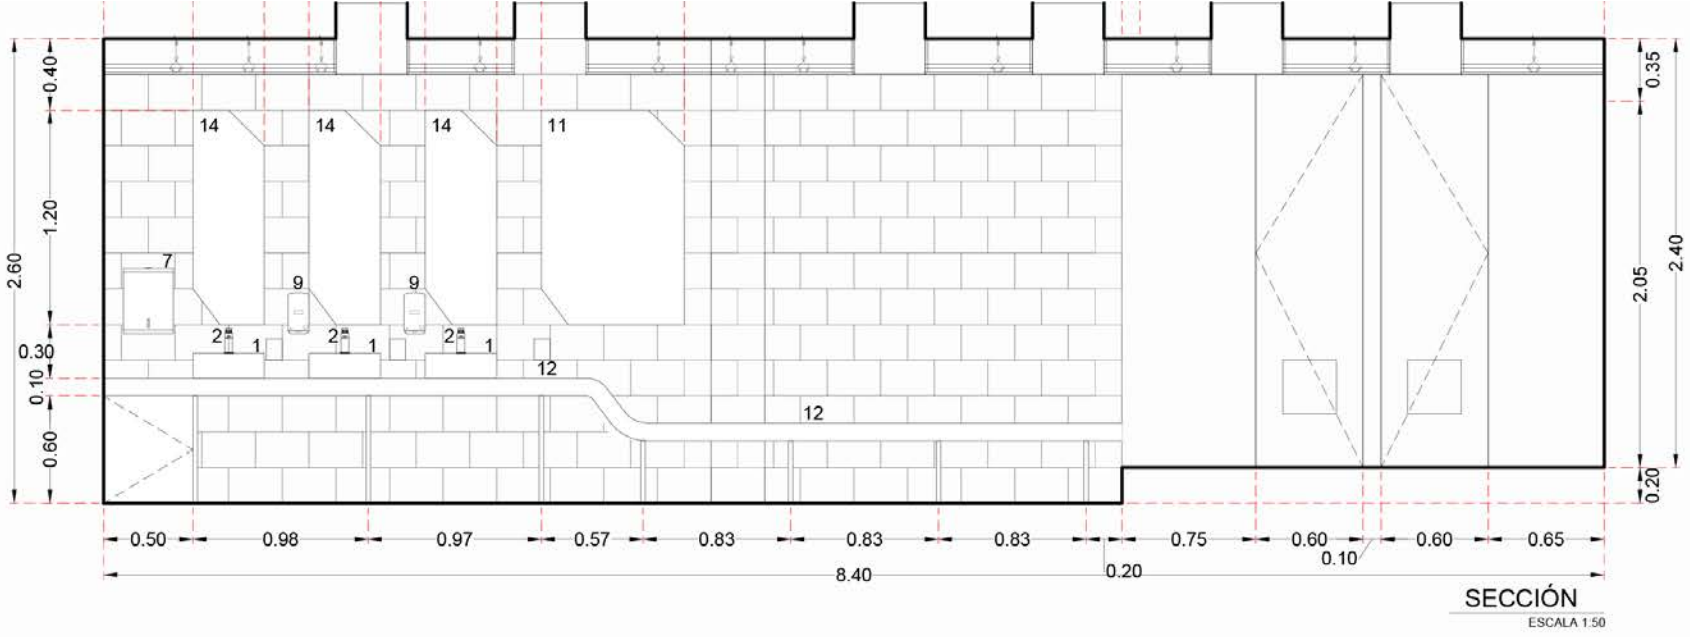




PLAZA DEL BOSQUE 2
 2017
 Tlajomulco de Zúñiga, Jalisco.
 Commerce.

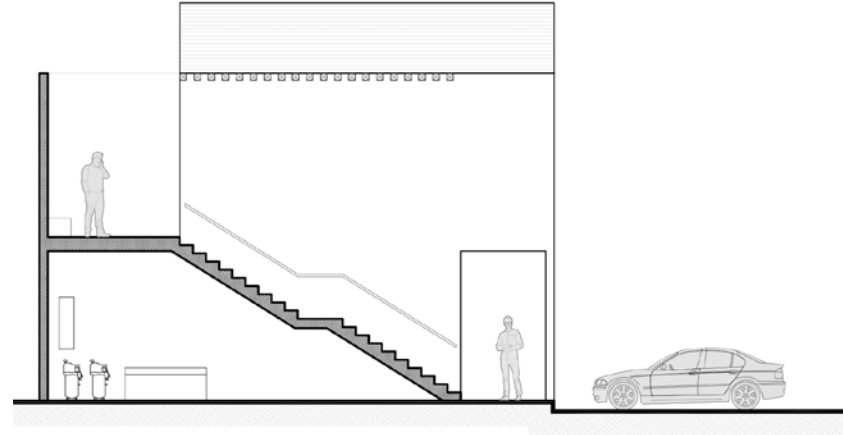



WEST PLAZA PARK
 2016
 Zapopan, Jalisco.
 Industrial Park.
 In Collaboration with 3Arquitectura.



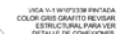



NYARAMBA HOSPITAL



2023

Nyaramba, Kenya

Healthcare





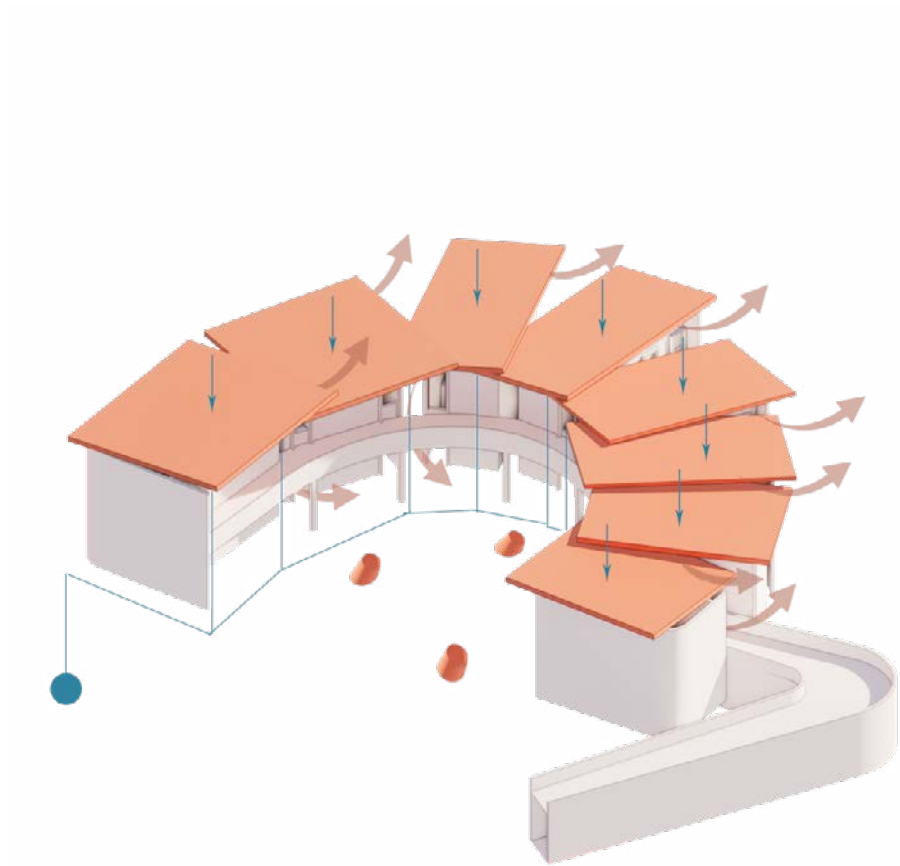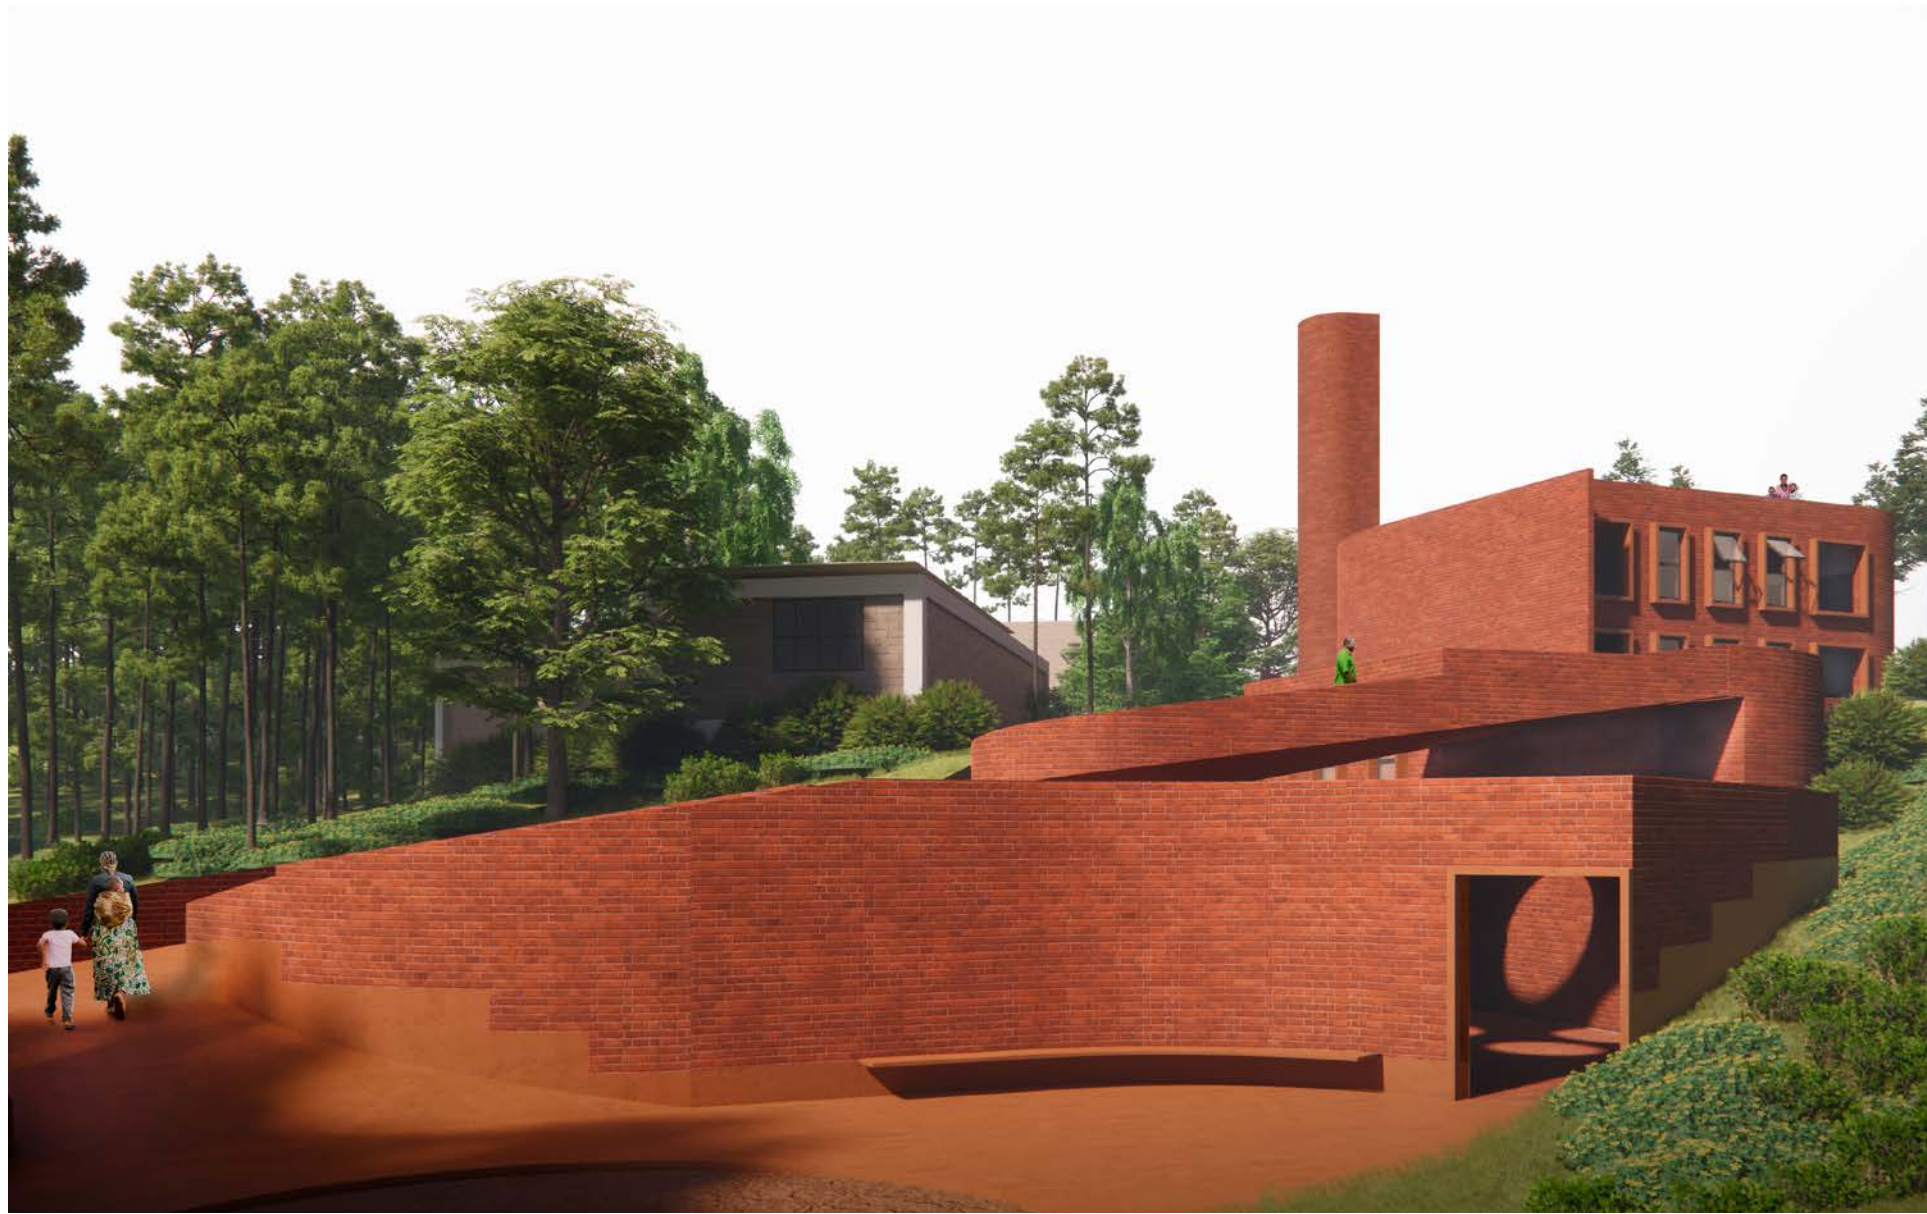





PARROQUIA SANTA ROSA DE LIMA

2018

Las Pintas, Jalisco.

Temple.

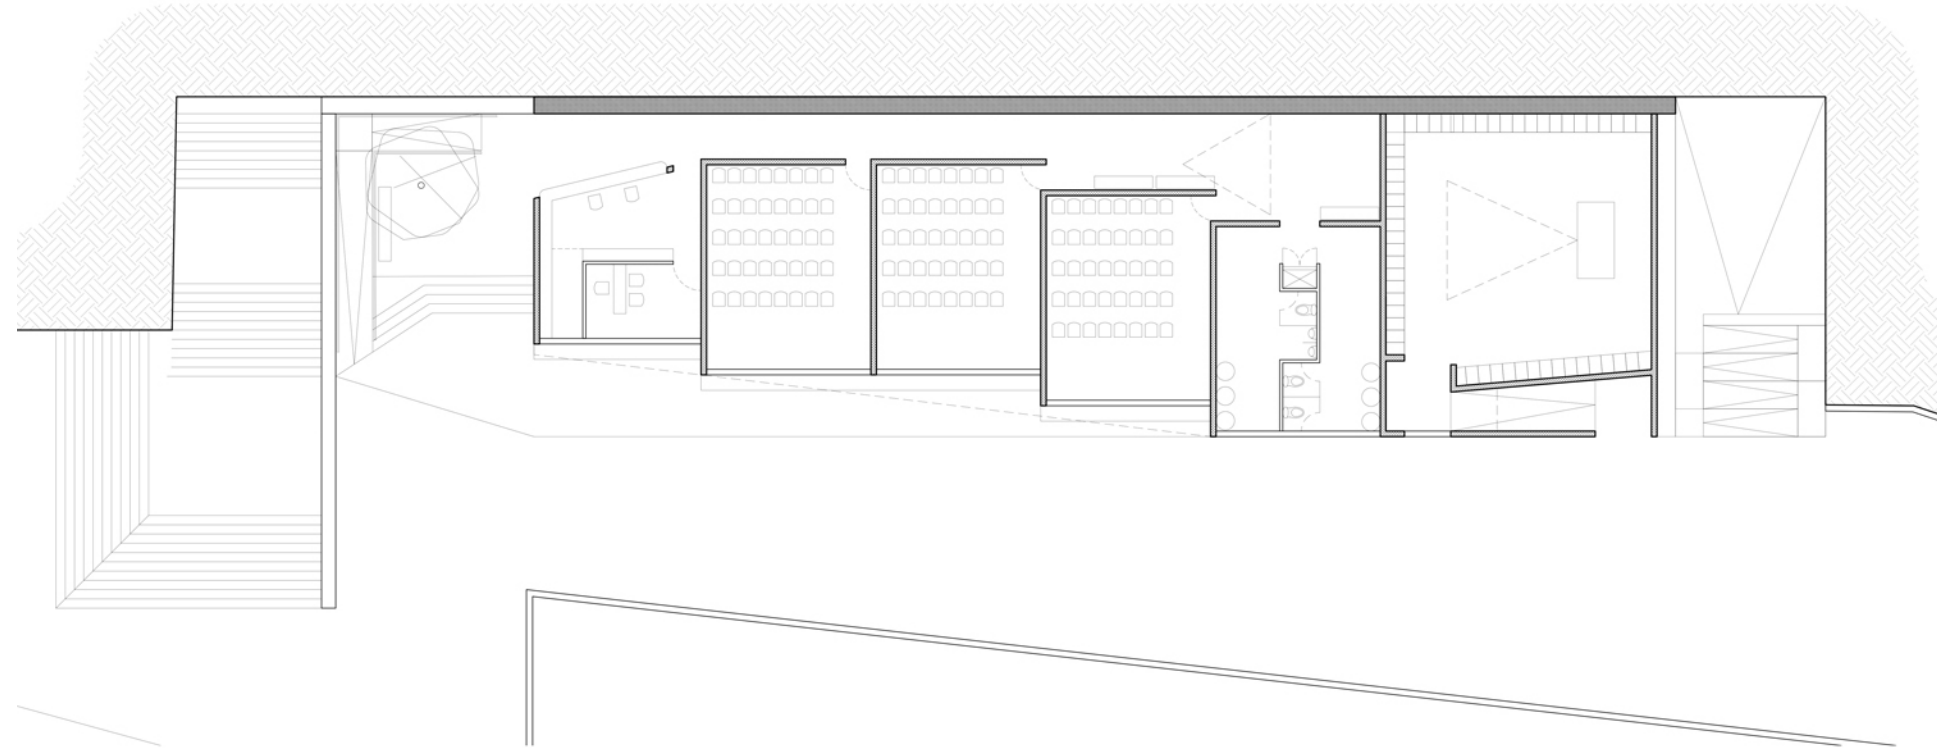

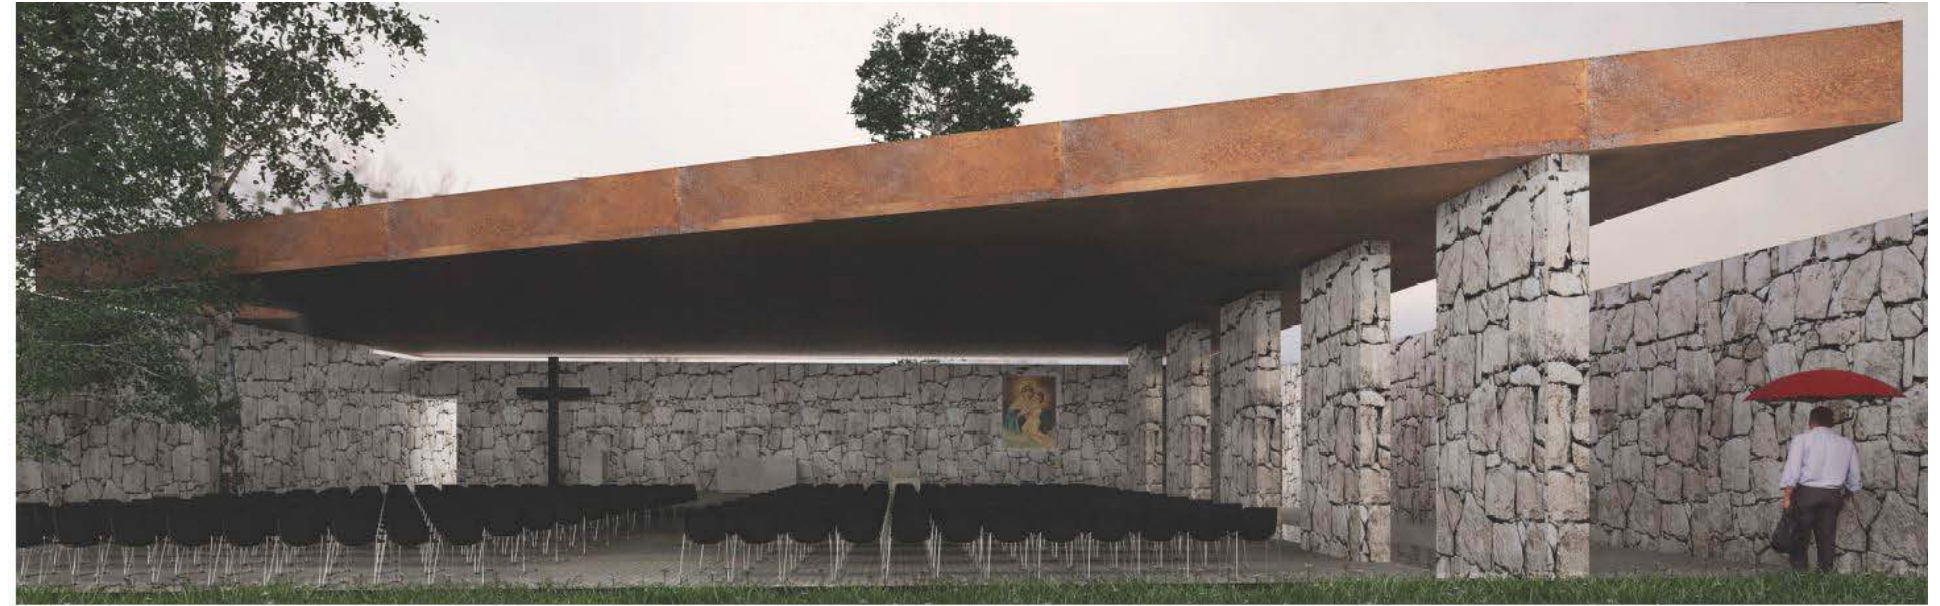

SANTUARIO NUESTRA SEÑORA DE SCHOENSTATT
 2017
 Zapopan, Jalisco.
 Temple and community center.

Thanks for your attention!

Im here to help you in
the construction of your *dreams*.

Phone: 33 24 96 61 69
Email: jorge.ceballos@outlook.com
Instagram [@jorgeceballos.mx](https://www.instagram.com/jorgeceballos.mx)