



PROJECT PHASING SCHEMATIC

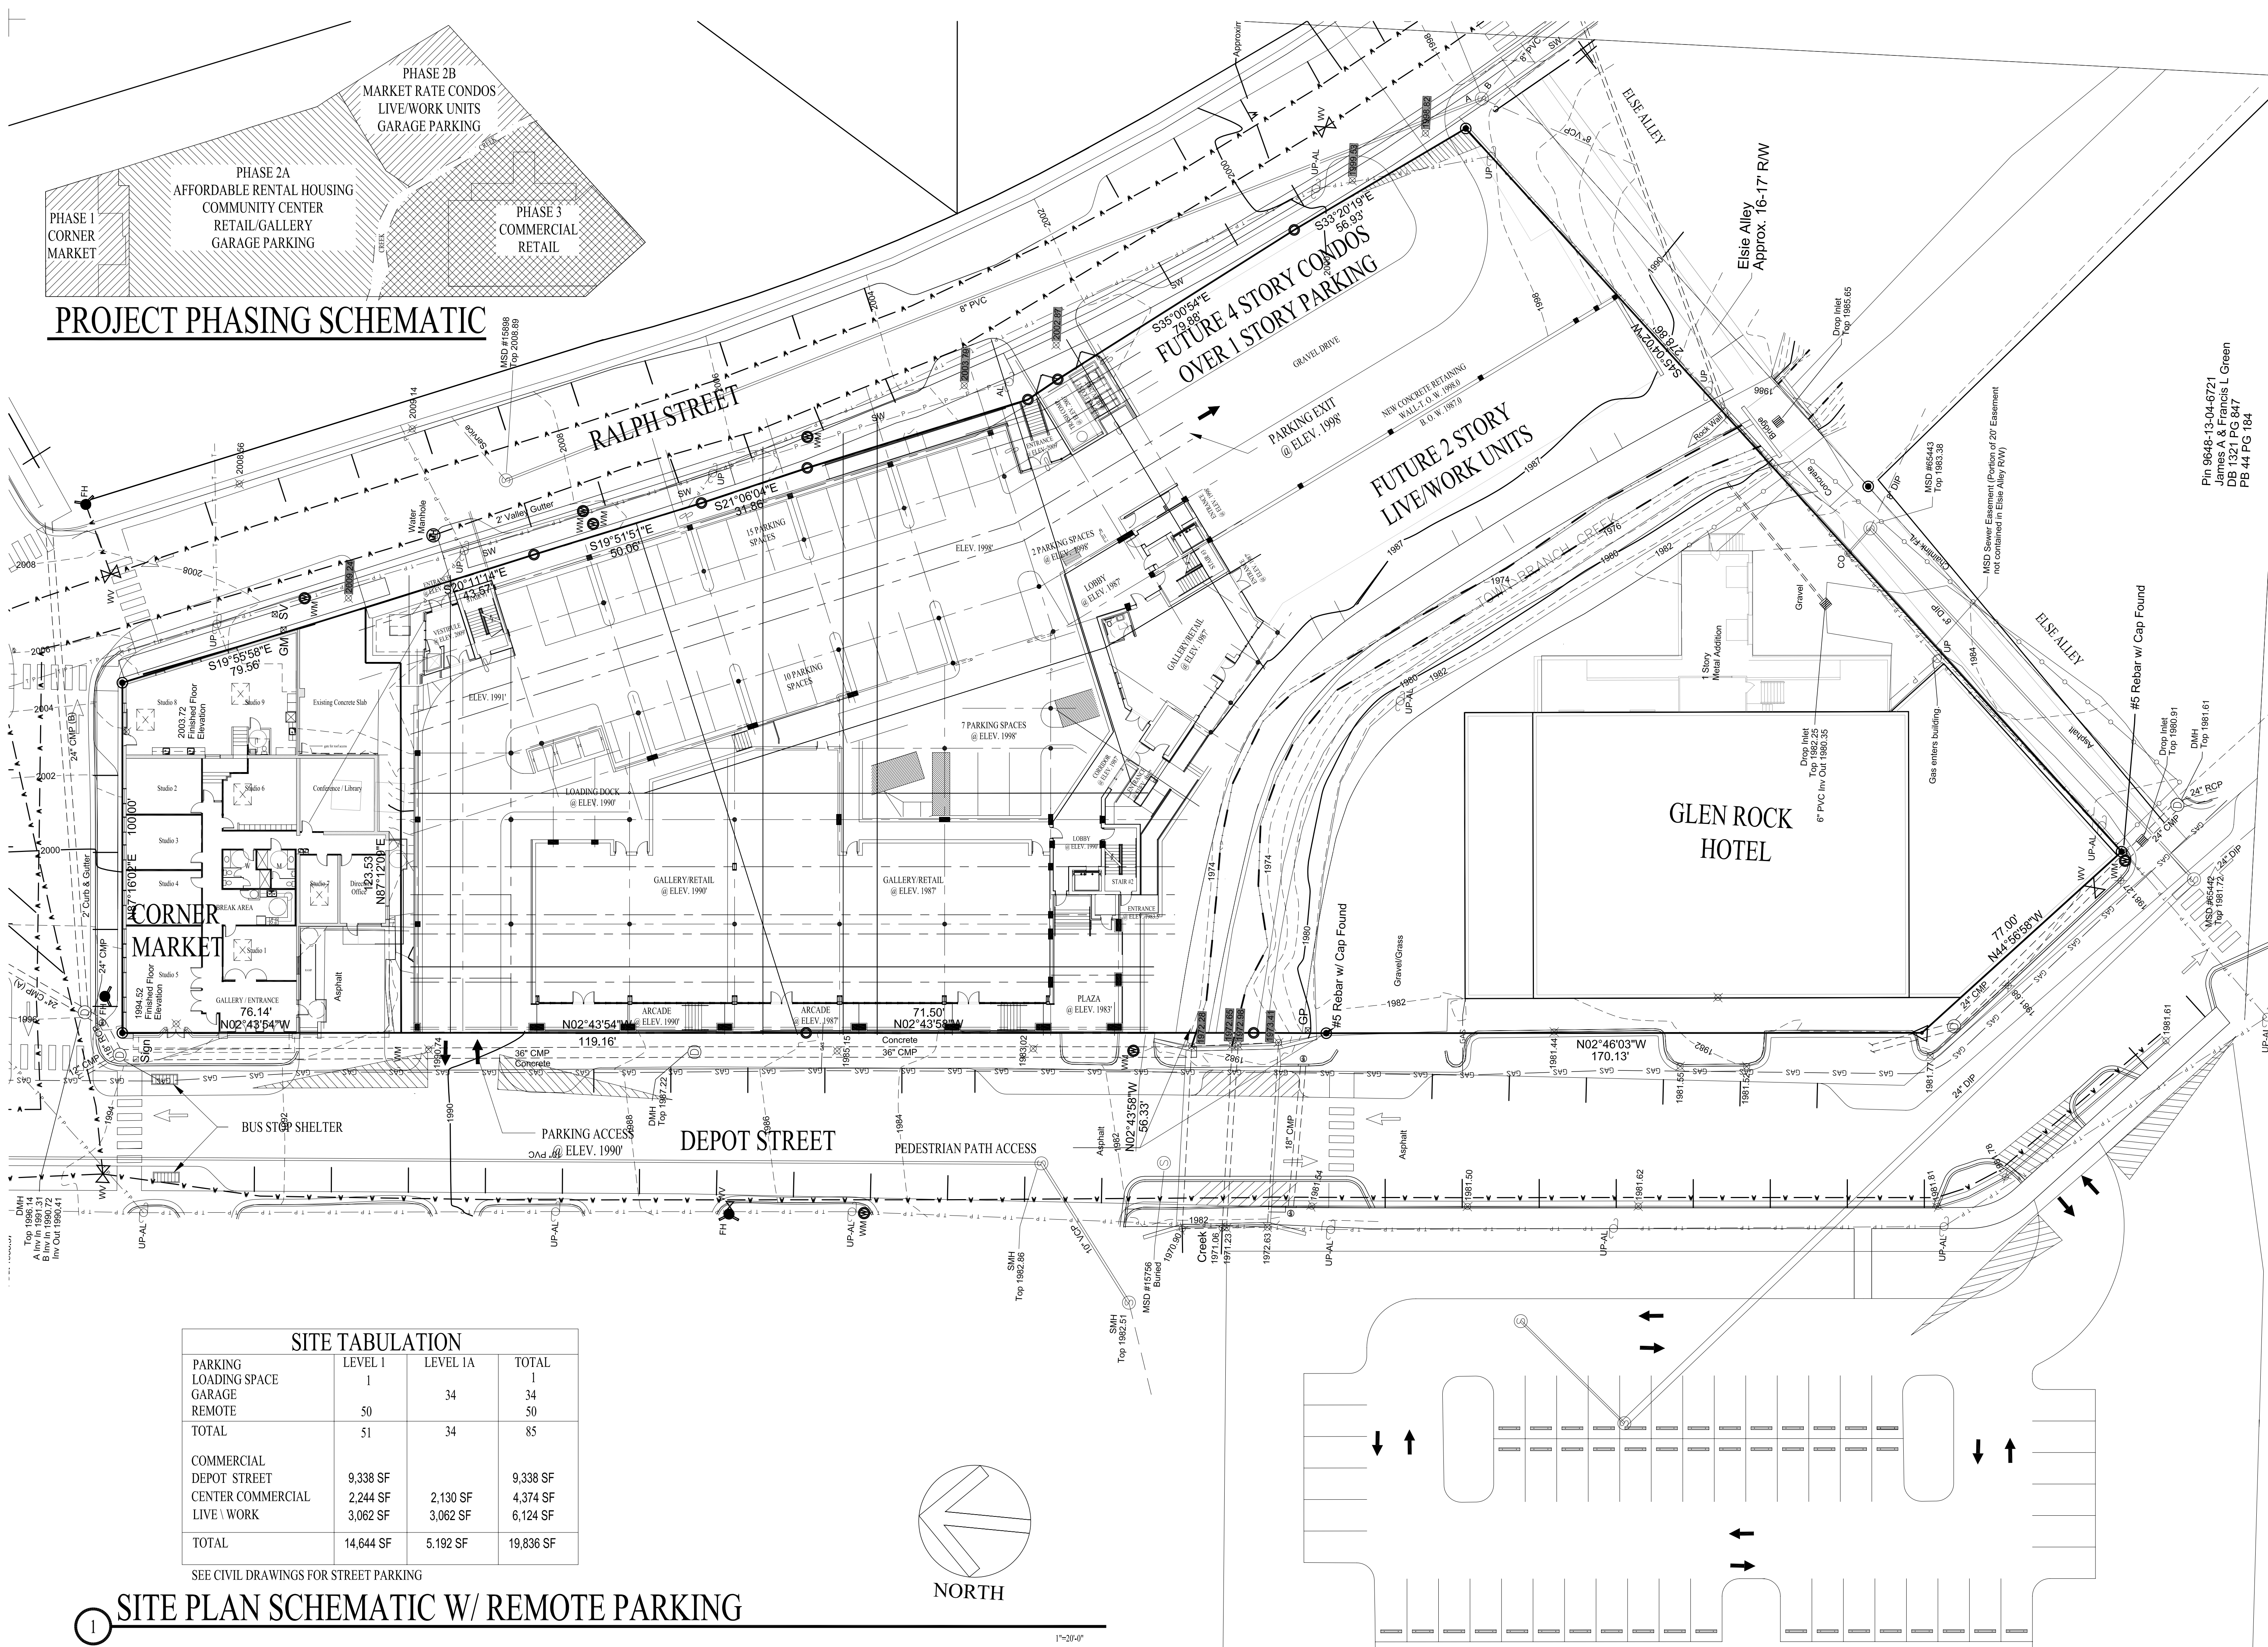


| SITE TABULATION | | | |
|-------------------|------------------|-----------------|------------------|
| | LEVEL 1 | LEVEL 1A | TOTAL |
| PARKING | 1 | | 1 |
| LOADING SPACE | | 34 | 34 |
| GARAGE | 50 | | 50 |
| REMOTE | | | |
| TOTAL | 51 | 34 | 85 |
| COMMERCIAL | | | |
| DEPOT STREET | 9,338 SF | | 9,338 SF |
| CENTER COMMERCIAL | 2,244 SF | 2,130 SF | 4,374 SF |
| LIVE/WORK | 3,062 SF | 3,062 SF | 6,124 SF |
| TOTAL | 14,644 SF | 5,192 SF | 19,836 SF |


SEE CIVIL DRAWINGS FOR STREET PARKING

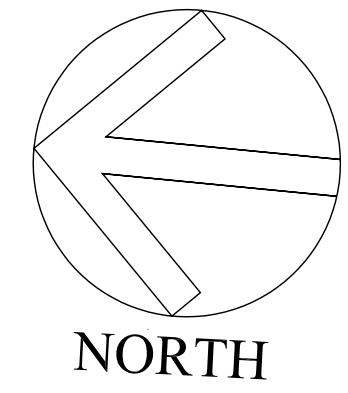


1"=20'-0"

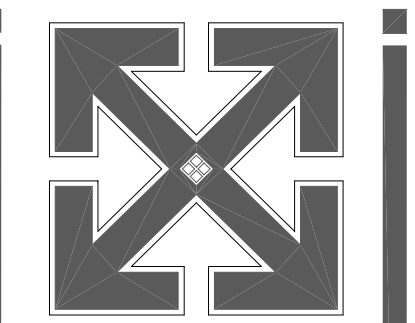

REINHARDT ARCHITECTURE
INCORPORATED
1125 East Morehead St. Studio 108
Charlotte, N.C. 28204
ph. 704-376-9473 fx. 704-376-9445
email: info@reinhardtarchitecture.com

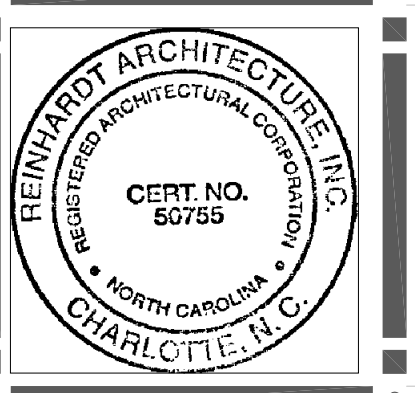

Glen Rock Apartments
Asheville, NC

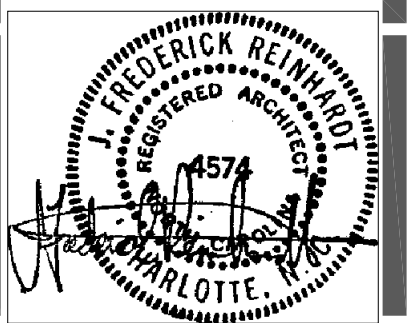

Start Date: 02/09/07
Review Set: 4/20/08
Bid Set: 7/16/08
Permit Set: 08/01/08
Revised: 04-15-08

Project No: 0415
CAD Name: AS-1
Title: SITE PLAN

THE DRAWING AND THE DESIGN SHOWN ARE THE PROPERTY OF REINHARDT ARCHITECTURE, INC. THE REPRODUCTION OR USE OF THIS DESIGN WITHOUT WRITTEN CONSENT IS PROHIBITED. ANY INFRINGEMENT IS SUBJECT TO LEGAL ACTION.

Sheet
AS-1